

CONSULTANT

CONSULTANT

CONSULTANT

CLIENT




COPYRIGHT NOTICE  
 THIS DRAWING AND DESIGN IS COPYRIGHT PROTECTED.  
 DO NOT REPRODUCE OR REVISE WITHOUT WRITTEN PERMISSION BY ARCHITECTURE49 INC.

SEAL



THIS BAR IS 25mm LONG WHEN PLOTTED AT CORRECT SCALE. DO NOT SCALE DRAWINGS.

NORTH ARROW: DIGITAL REFERENCE:

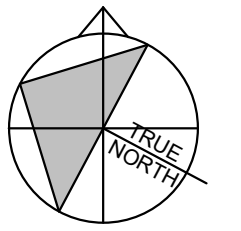

PROJECT NO.: 229-00058-11 CONTRACT NO.

DRAWN BY: NMAS CHECKED BY: JCAB APPROVED BY: Approver

KEYPLAN:

2023.11.13 ISSUED FOR SITE PLAN RESUBMISSION  
 2023.09.20 ISSUED FOR SITE PLAN RESUBMISSION  
 NO. DATE ISSUED

PROJECT

**ACCESS STORAGE  
 75 MICHAEL COWPLAND DRIVE**


DRAWING TITLE

**SITE PLAN - GENERAL**

DRAWING NO.

**A101**

#18885

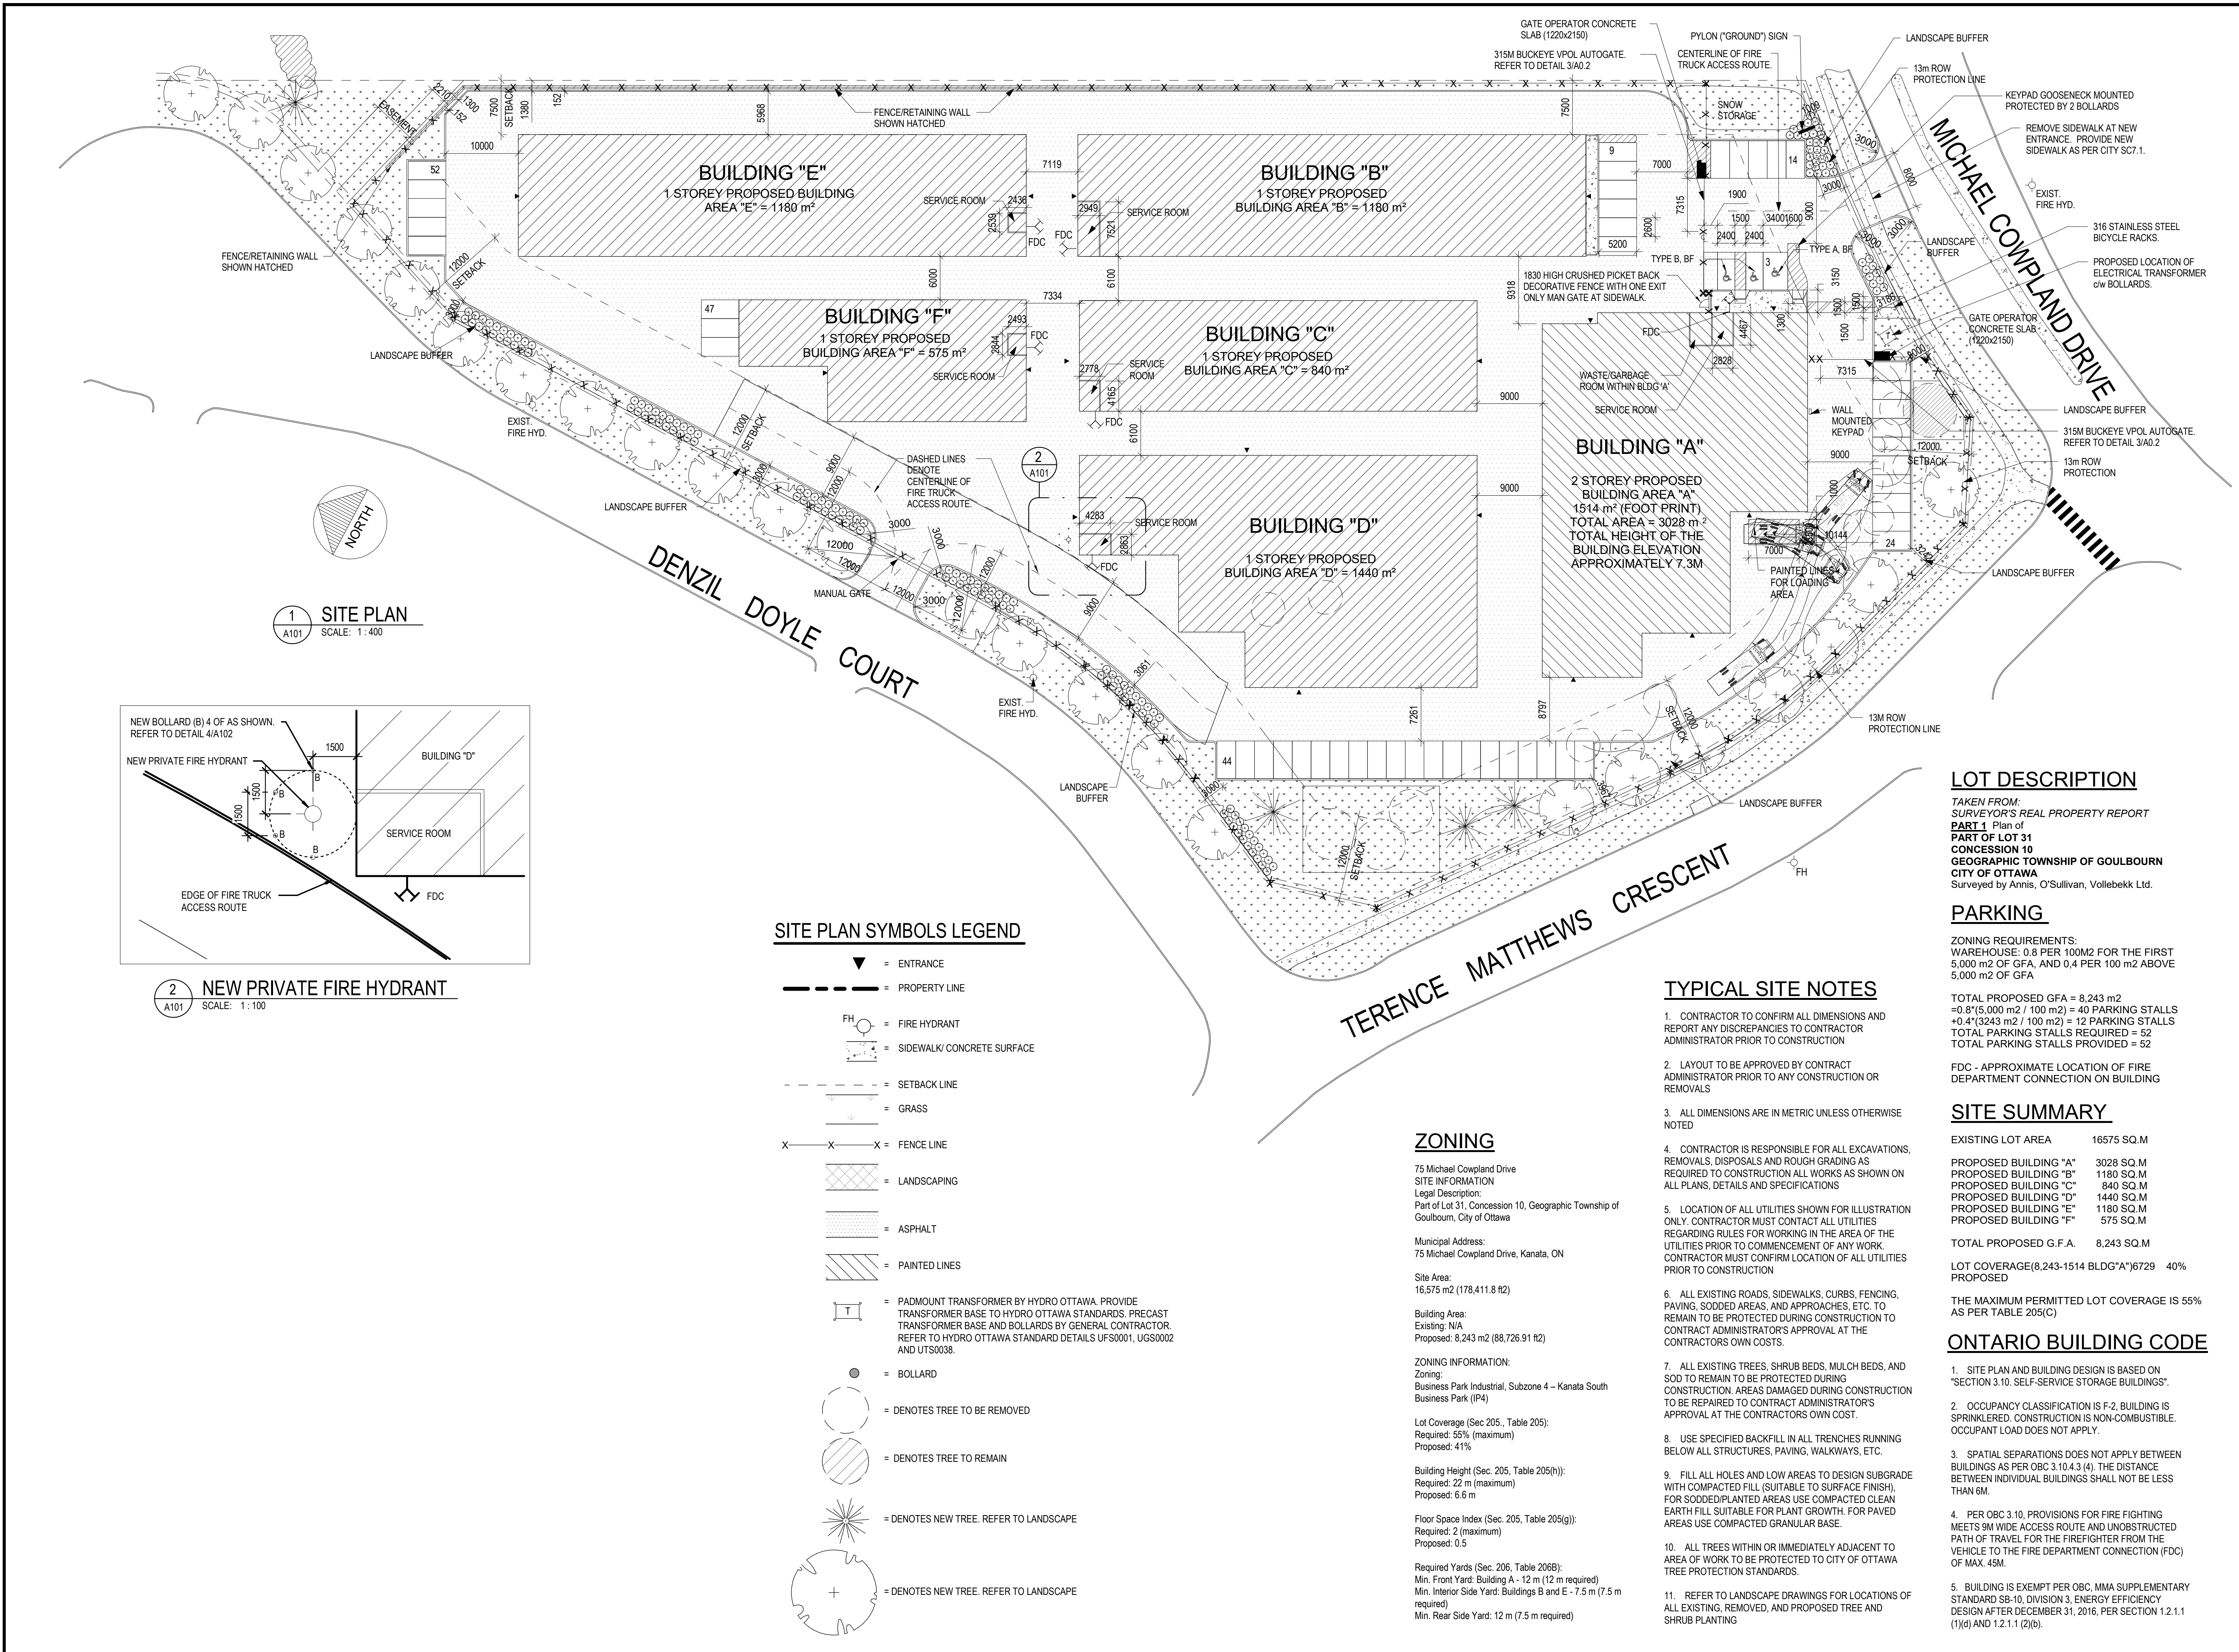

CONSULTANT

CONSULTANT

CONSULTANT

CLIENT




COPYRIGHT NOTICE  
THIS DRAWING AND DESIGN IS COPYRIGHT PROTECTED.  
DO NOT REPRODUCE OR REVISE WITHOUT WRITTEN PERMISSION BY ARCHITECTURE49 INC.

SEAL:



THIS BAR IS 25mm LONG WHEN PLOTTED AT CORRECT SCALE. DO NOT SCALE DRAWINGS.

NORTH ARROW:

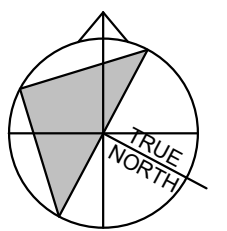

DIGITAL REFERENCE:

PROJECT NO.: 229-00058-11 CONTRACT NO.:

DRAWN BY: Author CHECKED BY: Checker APPROVED BY: Approver

KEYPLAN:

2023.11.13 ISSUED FOR SITE PLAN RESUBMISSION

2023.09.20 ISSUED FOR SITE PLAN RESUBMISSION

NO. DATE ISSUED

PROJECT

**ACCESS STORAGE**  
**75 MICHAEL COWPLAND DRIVE**

DRAWING TITLE


**SITE PLAN - DETAILS**

DRAWING NO.


**A102**

#18885

PRINT DATE: 11/13/2023 12:35:58 PM  
D07-12-22-0174

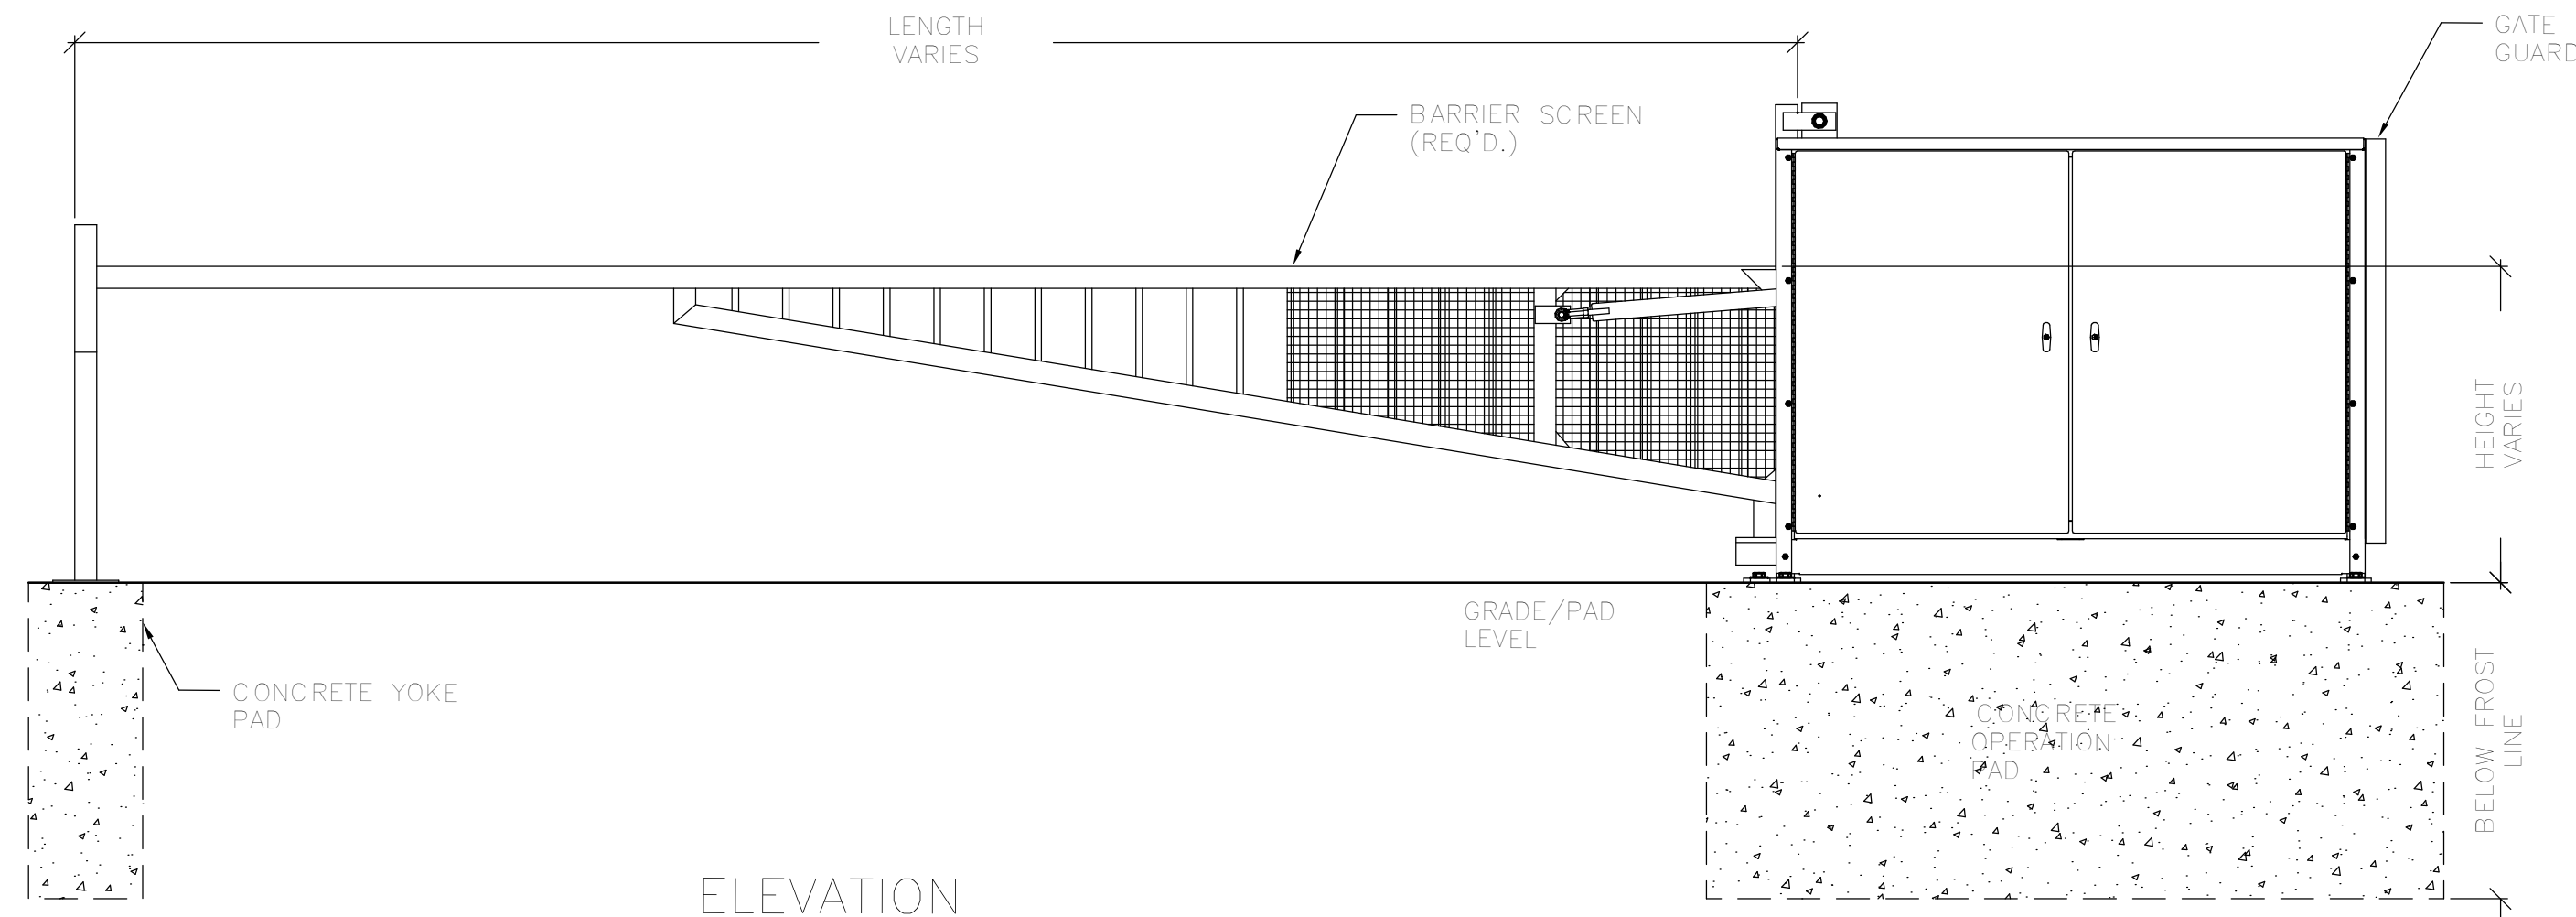


ELEVATION VIEW

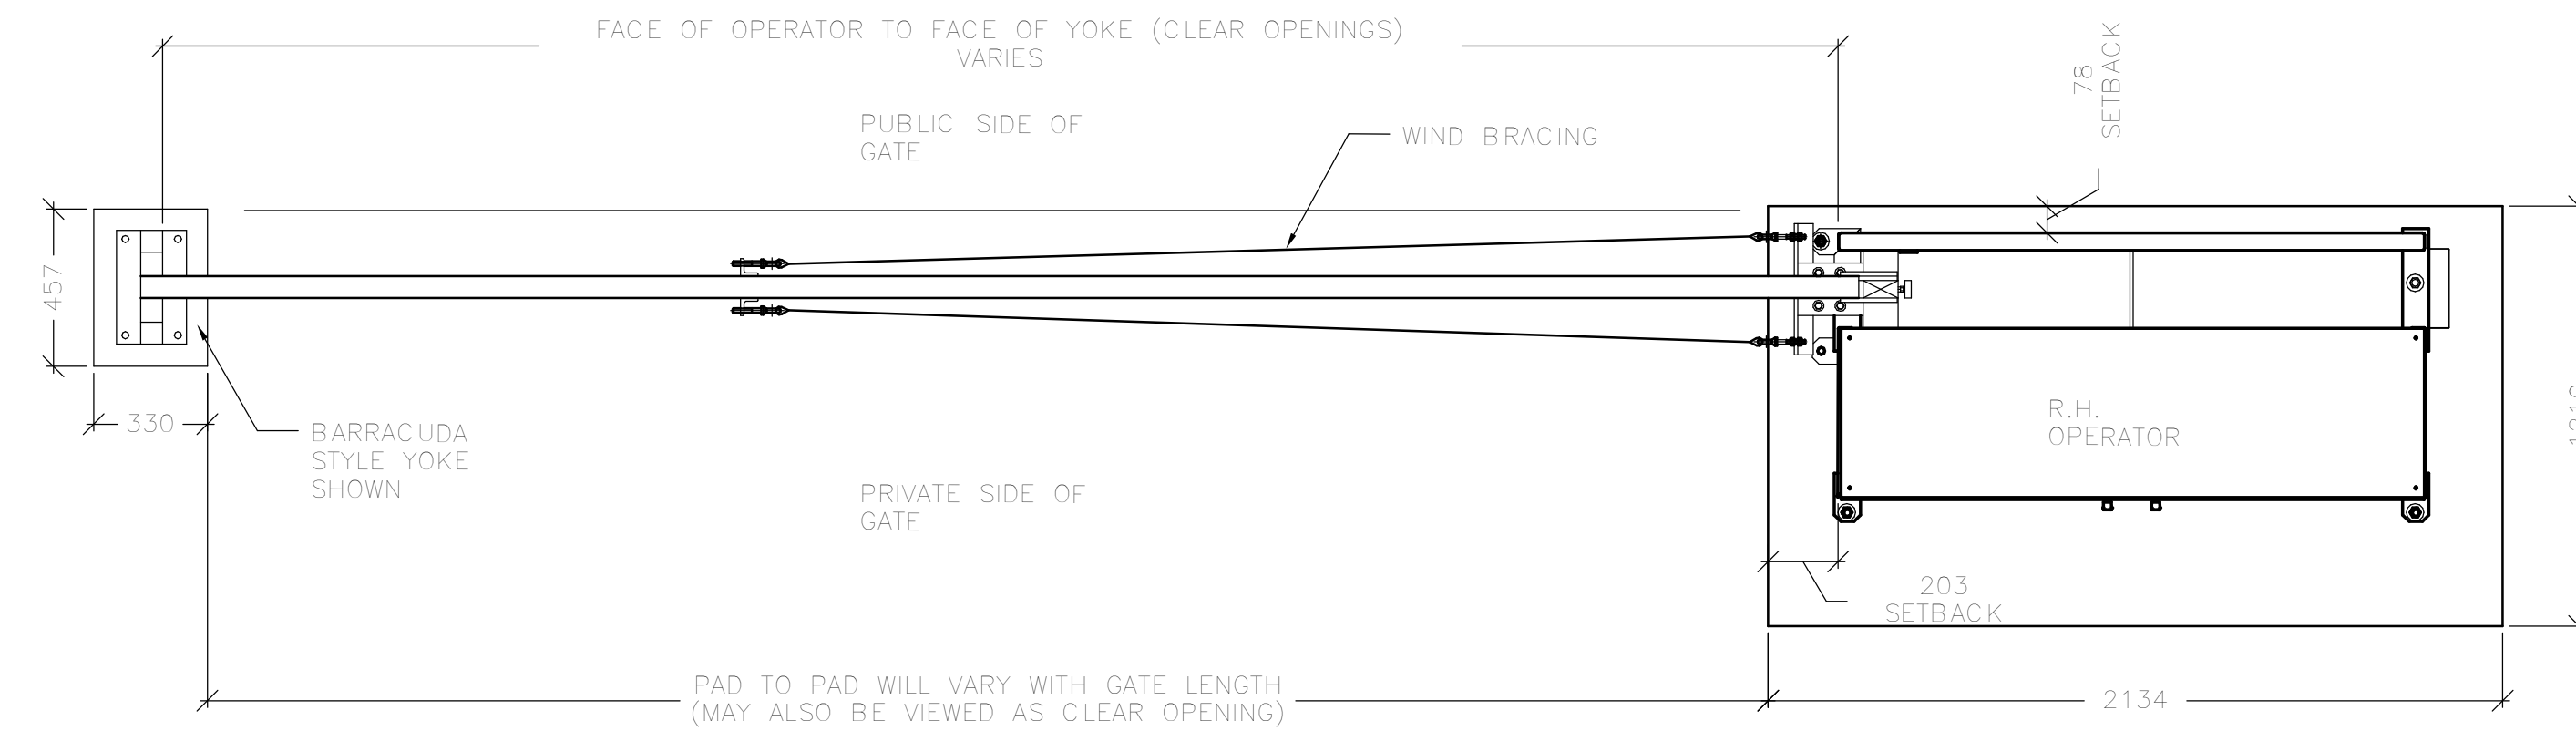


PLAN VIEW

2 PIVOT GATE  
SCALE: 1:20

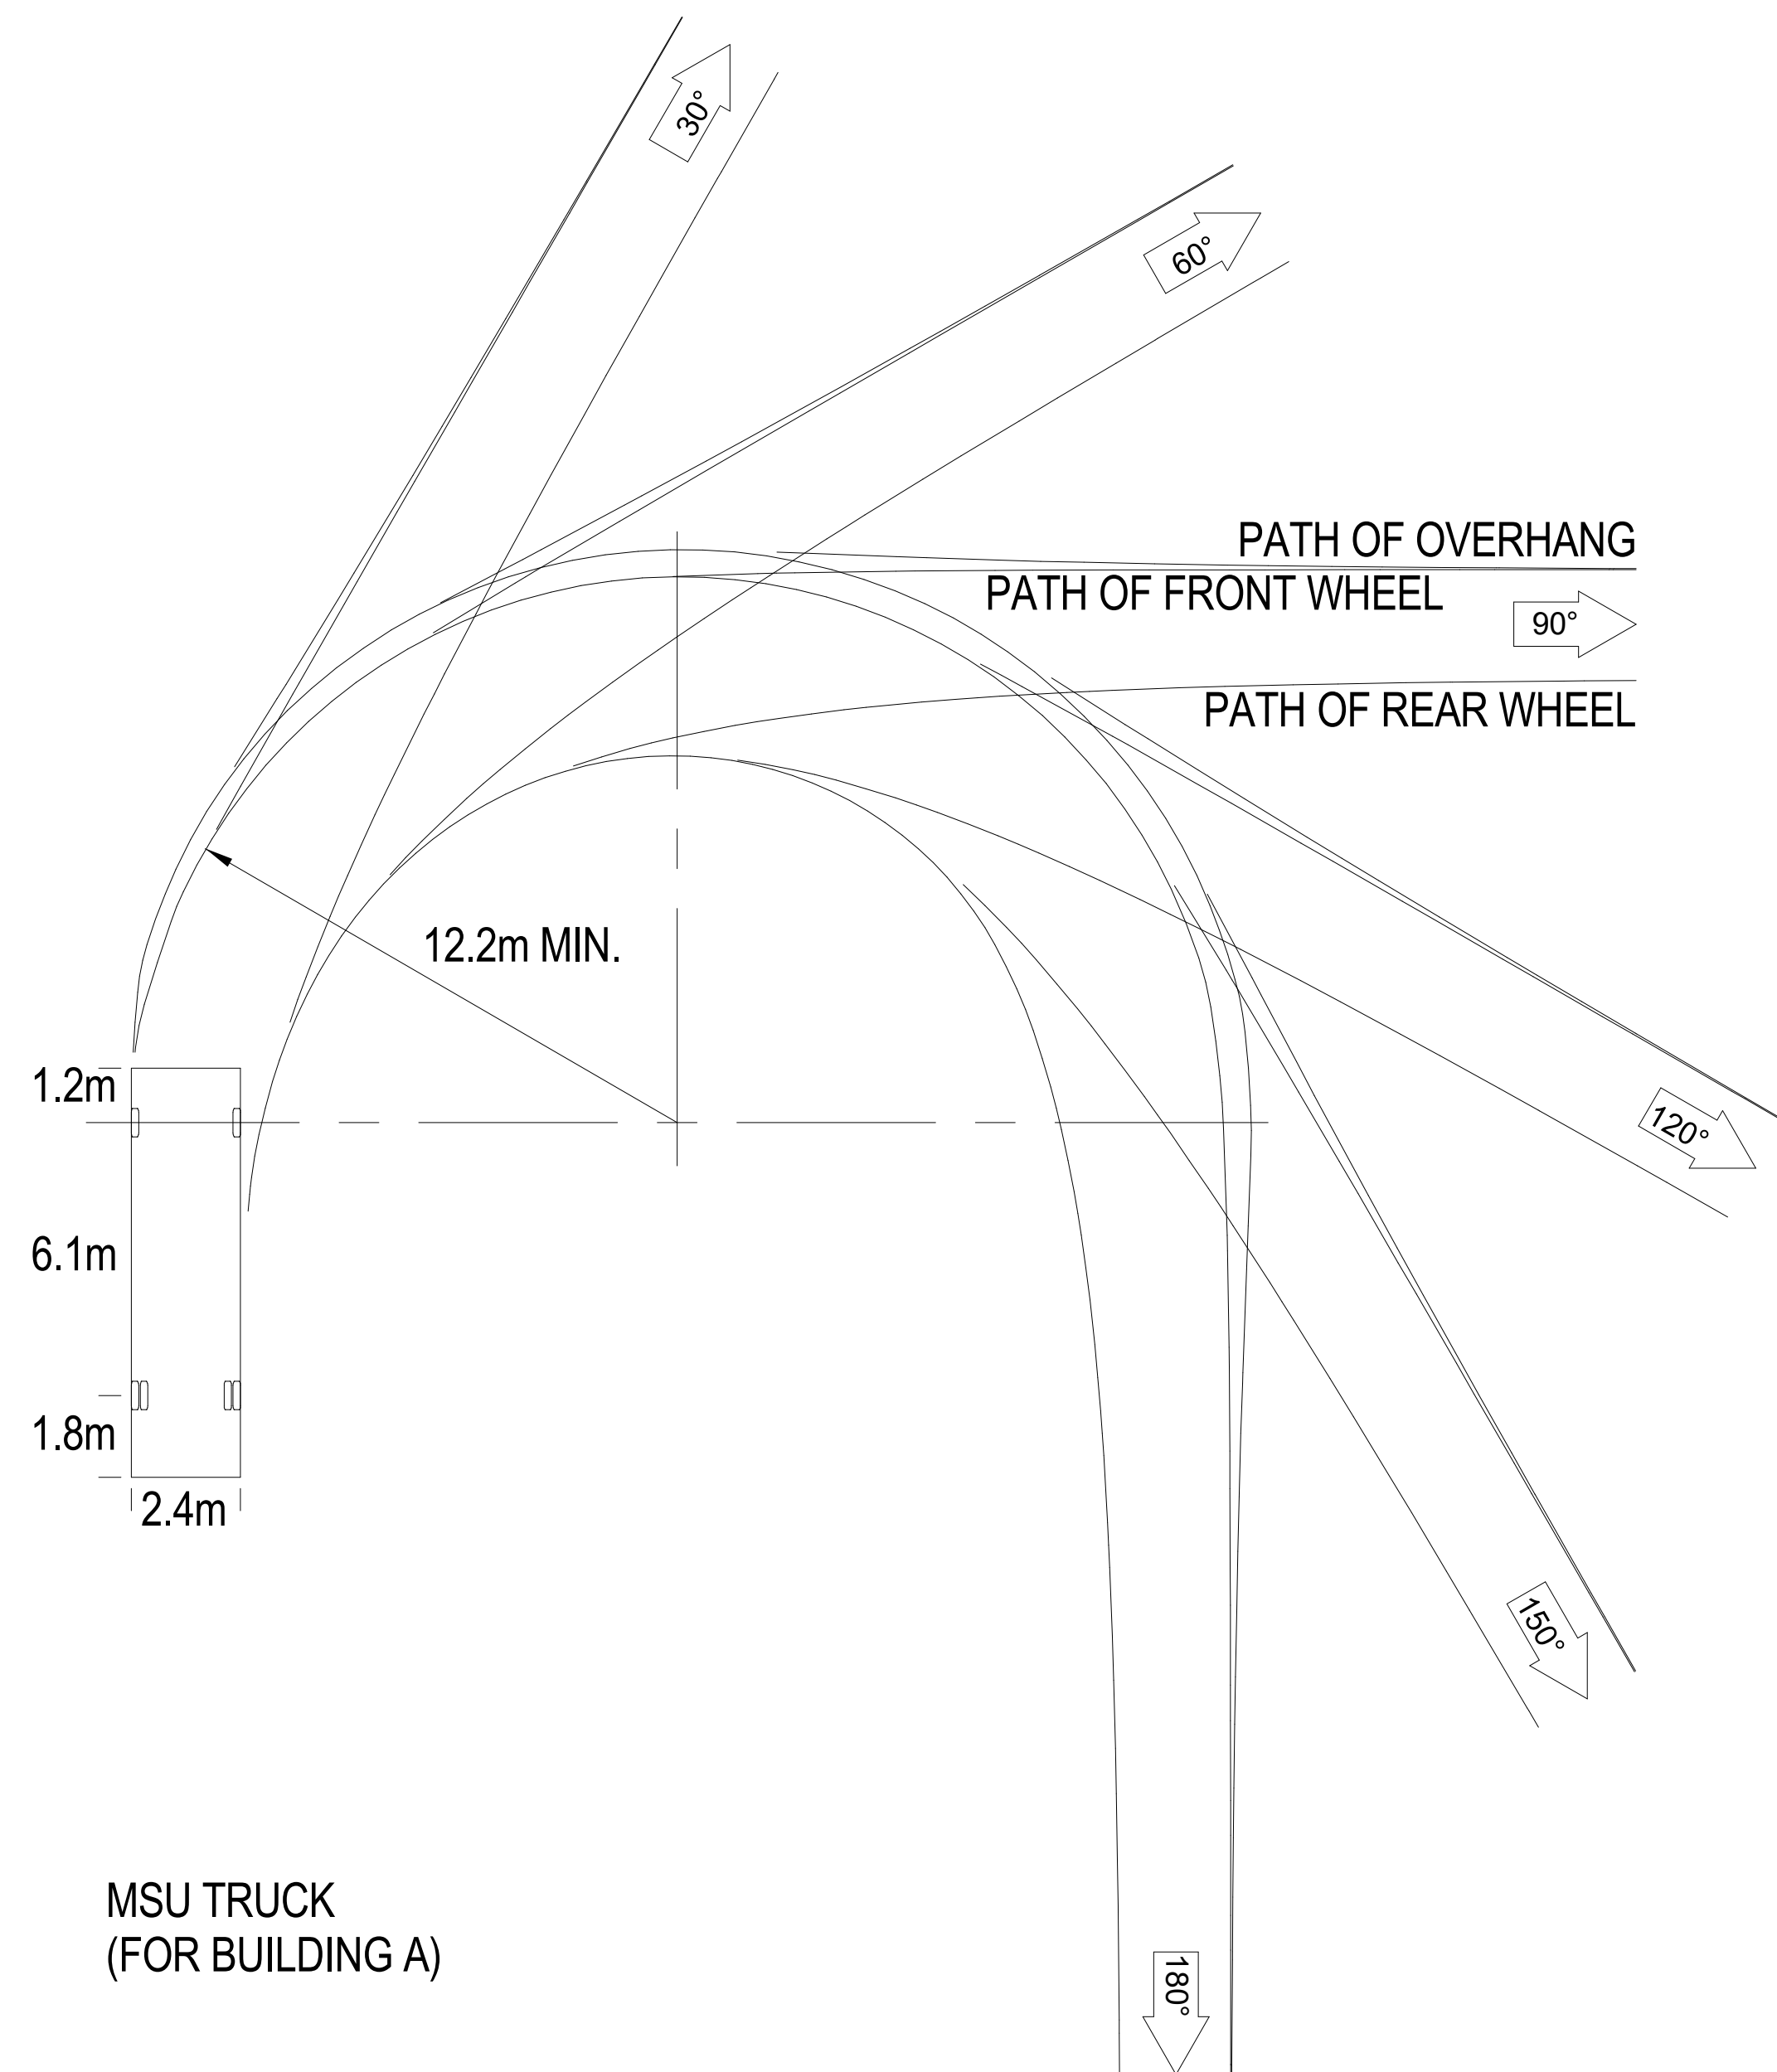


MSU TRUCK  
(FOR BUILDING A)


1 TURNING TEMPLATES  
SCALE: 1:140

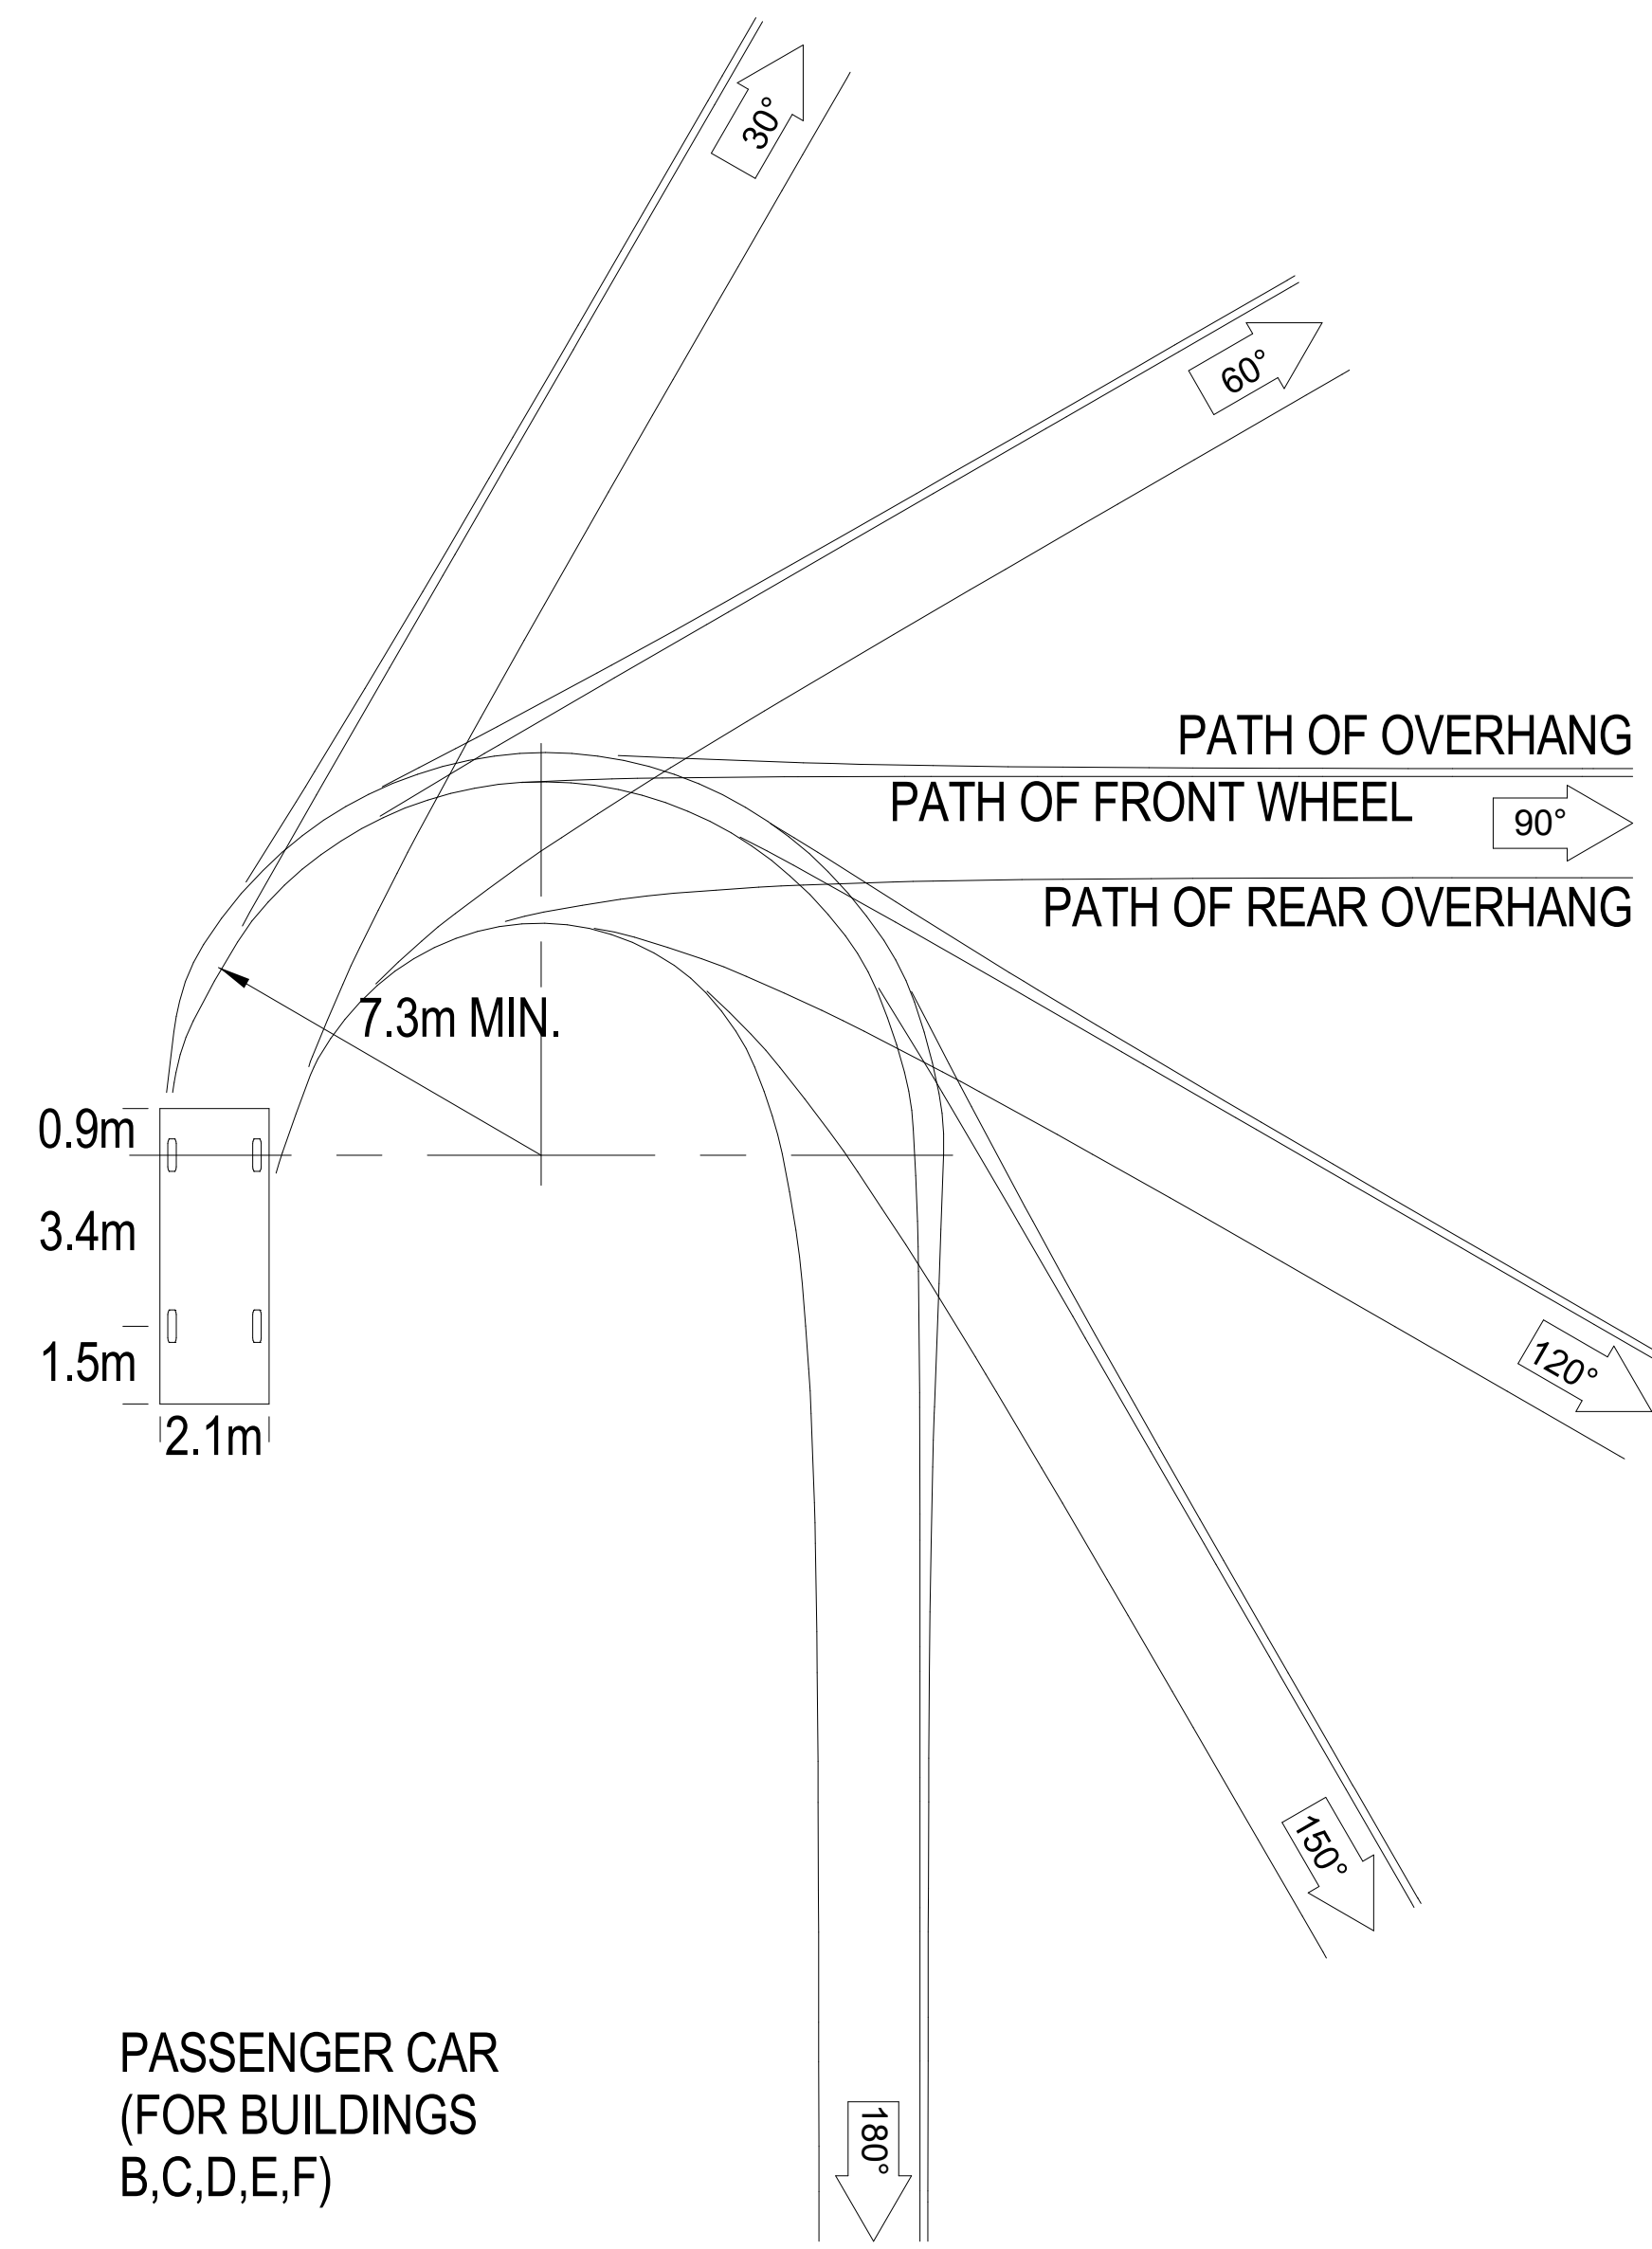

PASSENGER CAR  
(FOR BUILDINGS B,C,D,E,F)

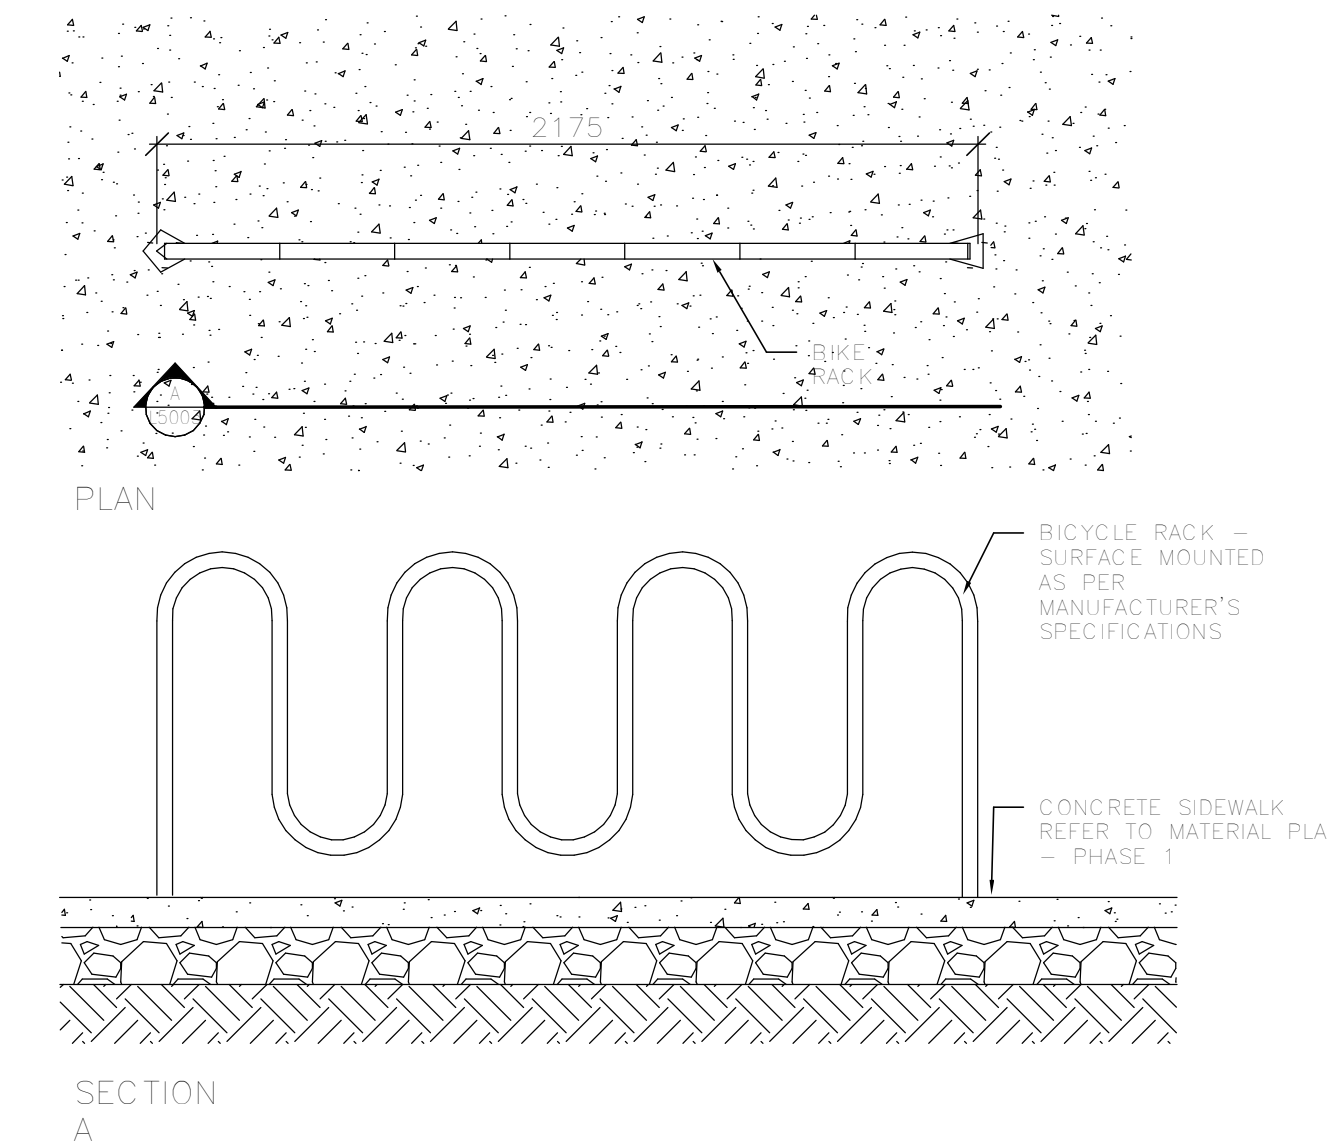

3 BIKE RACK  
SCALE: 1:20

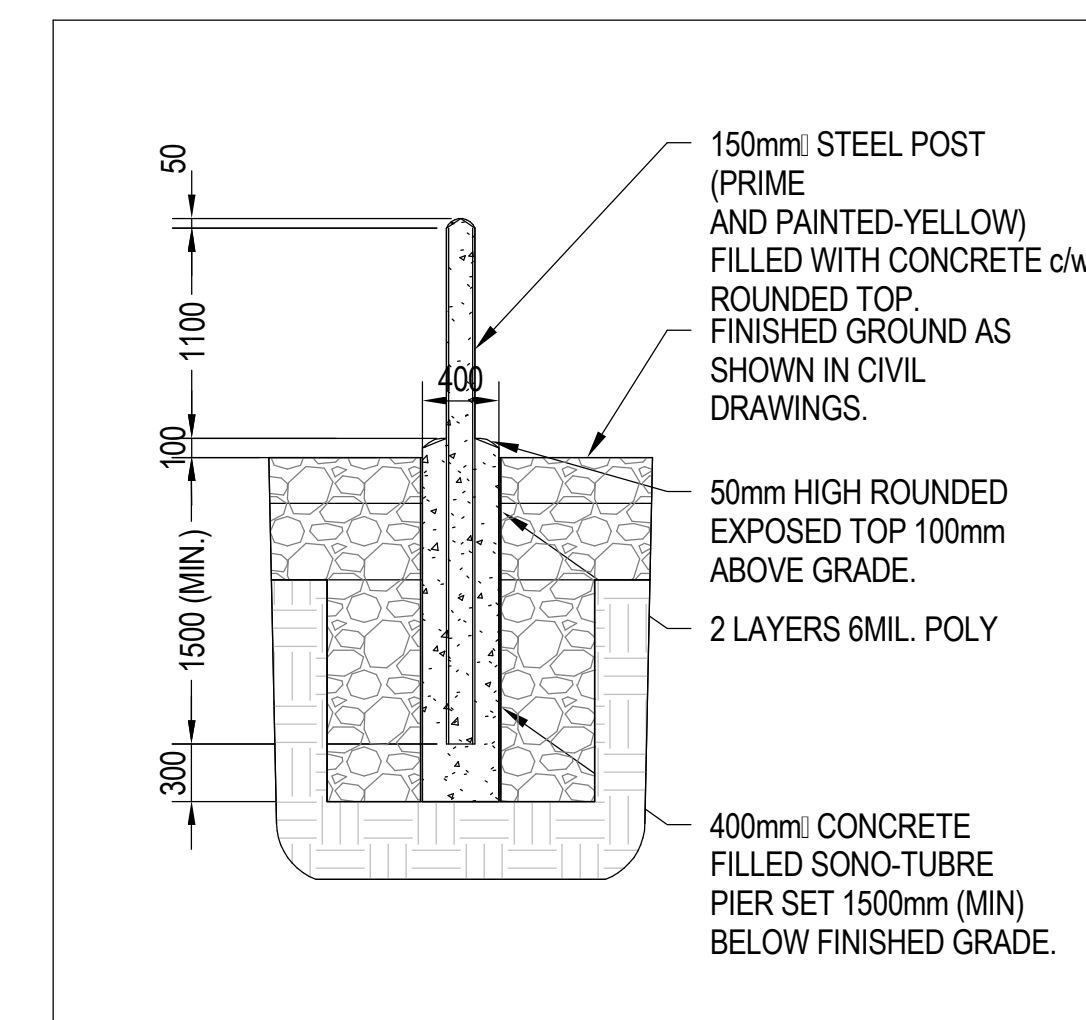

4 TYPICAL BOLLARD DETAIL  
SCALE: N.T.S.