




CLIENT
COPYRIGHT NOTICE
THIS DRAWING AND DESIGN IS COPYRIGHT PROTECTED.
DO NOT REPRODUCE OR REUSE WITHOUT WRITTEN PERMISSION BY ARCHITECTURE 49 INC.

SEAL

THIS BAR IS SHOWN LONG WHEN PLOTTED AT CORRECT SCALE. DO NOT SCALE DRAWINGS. 250mm

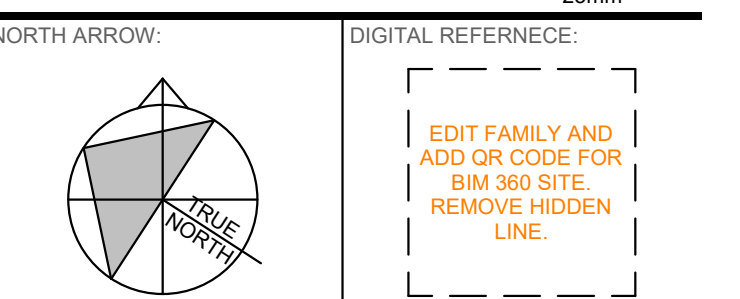

PROJECT NO: 229-0006-11 CONTRACT NO:
DRAWN BY: NM AB CHECKED BY: JCAB APPROVED BY: Approver

KEYPLAN

EDIT FAMILY AND ADD BUILDING FOOTPRINT
KEYPLAN HERE. REMOVE TEXT AND HIDDEN
LINE. ADD SHADOW AREAS WITH YES/NO
PARAMETERS TO CONTROL VISIBILITY OF
BUILDING PARTS.

2023.03.15 RE-ISSUED FOR SITE PLAN APPLICATION
NO. DATE ISSUED PROJECT

ACCESS STORAGE 75
MICHAEL COWPLAND
DRIVE

DRAWING TITLE

BUILDING A - OVERALL
PLANS - GROUND
FLOOR

DRAWING NO. A-A201
PRINT DATE: 6/8/2023 4:02:38 PM



TRAVEL DISTANCE LEGEND
TD-1 = 25.4 m
TD-2 = 29.3 m
Maximum travel distance to be 45 m as per OBC 3.4.2.5(c).

MAIN FLOOR UNIT SCHEDULE

5'x4'-6 1/2"	= 2
5'x5'	= 5
7'-3"x4'-6 1/2"	= 1
8'x10'	= 1
9'-6 1/2"x10'	= 1
10'x10'	= 34
10'-5 1/2"x10'	= 1
10'x15'	= 45
10'-5 1/2"x15'	= 3
17'-3"x10'	= 1
17'-3"x15'	= 1


1 BUILDING A OVERALL GROUND FLOOR PLAN
SCALE: 1:75



COPYRIGHT NOTICE
THIS DRAWING AND DESIGN IS COPYRIGHT PROTECTED.
DO NOT REPRODUCE OR REUSE WITHOUT WRITTEN
PERMISSION BY ARCHITECTURE49 INC.

SEAL:

THIS BAR IS SHOWN LONG WHEN PLOTTED AT
CORRECT SCALE. DO NOT SCALE DRAWINGS.

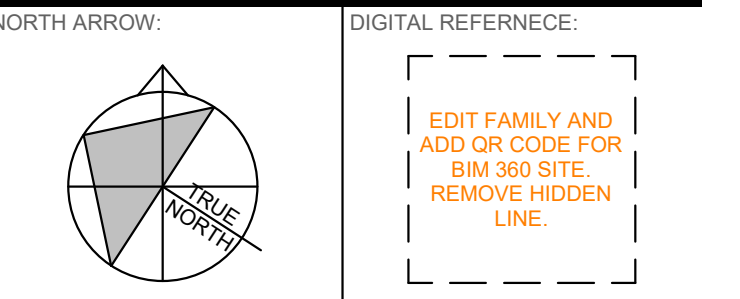

PROJECT NO. 229-0006-11 CONTRACT NO.
DRAWN BY: NM AB CHECKED BY: JCAB APPROVED BY: Approver

KEYPLAN:

EDIT FAMILY AND ADD BUILDING FOOTPRINT
KEYPLAN HERE. REMOVE TEXT AND HIDDEN
LINE. ADD SHADDED AREAS WITH YES/NO
PARAMETERS TO CONTROL VISIBILITY OF
BUILDING PARTS.

2023.03.15 RE-ISSUED FOR SITE PLAN APPLICATION
NO. DATE ISSUED
PROJECT


**ACCESS STORAGE 75
MICHAEL COWPLAND
DRIVE**

DRAWING TITLE

**BUILDING A- OVERALL
PLANS - 2ND FLOOR**

DRAWING NO. **A-A202**

PRINT DATE: 6/8/2023 4:02:40 PM

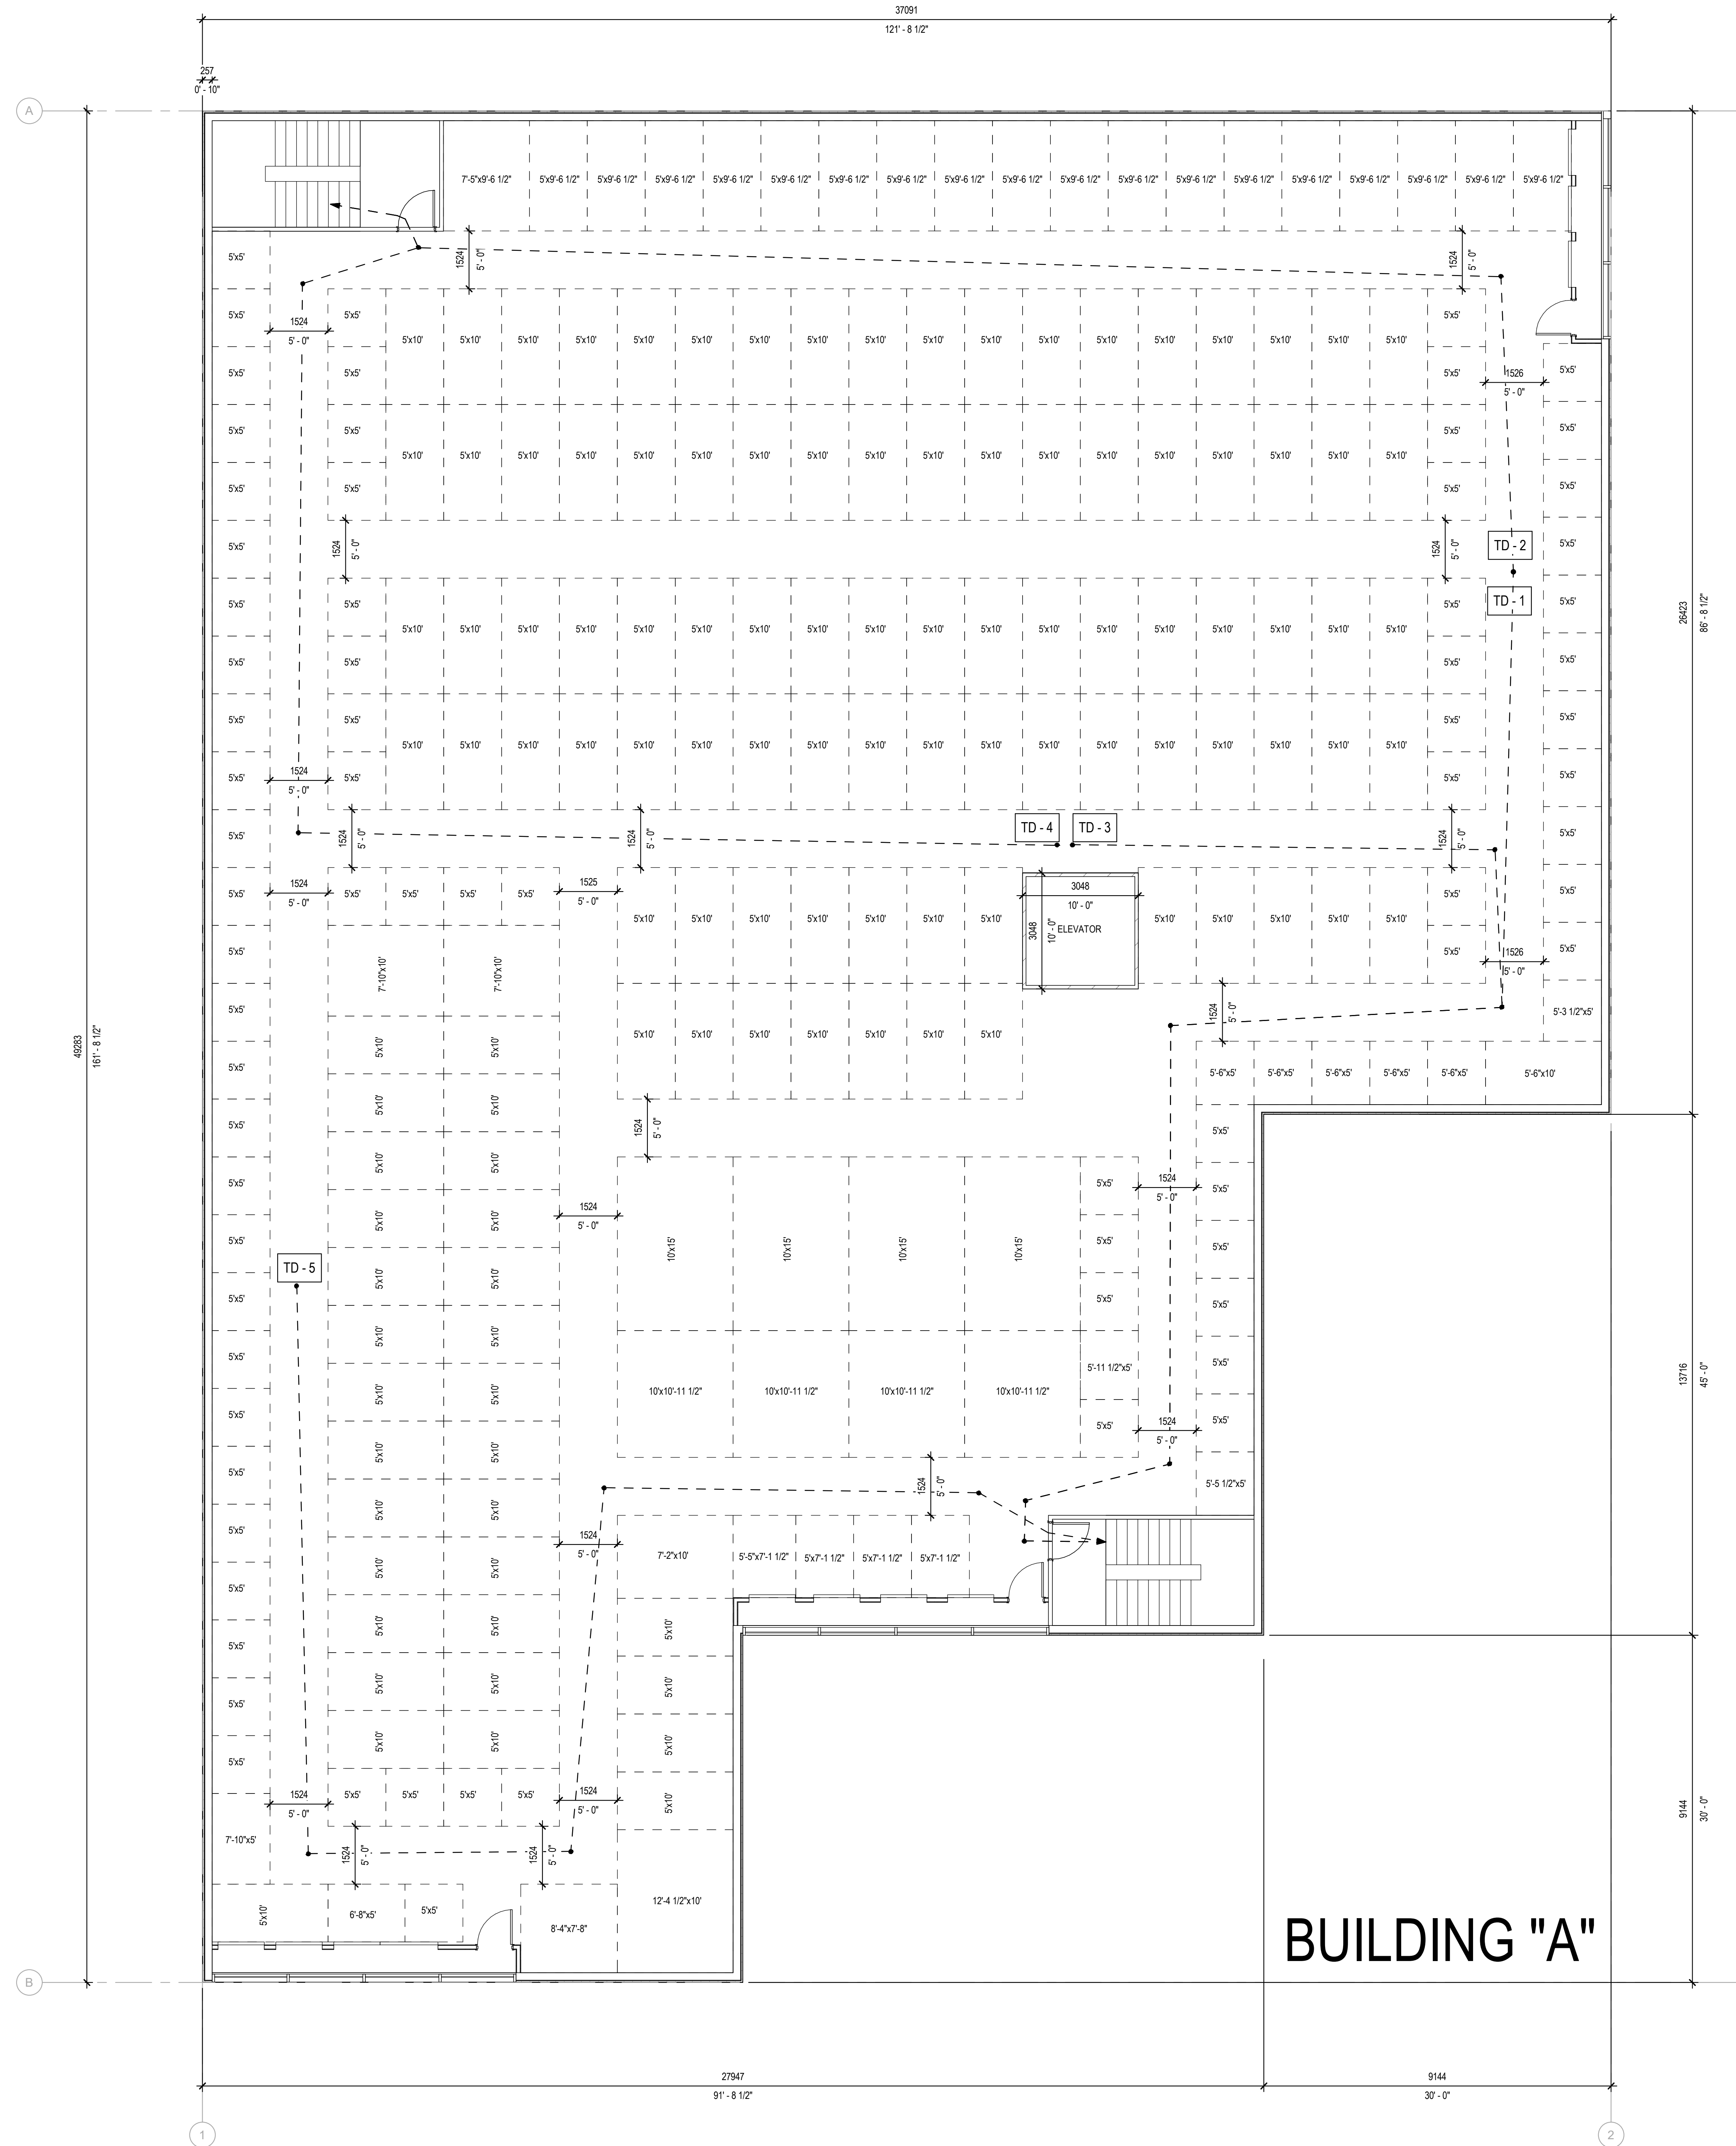

TRAVEL DISTANCE LEGEND


- TD-1 = 38.8 m
- TD-2 = 39.1 m
- TD-3 = 42.6 m
- TD-4 = 40.4 m
- TD-5 = 45 m

Maximum travel distance to be 45 m as per OBC 3.4.2.5(c).


SECOND FLOOR UNIT SCHEDULE

- 5'x5' = 75
- 5'-3 1/2"x5' = 1
- 5'-5 1/2"x5' = 1
- 5'-6"x5' = 5
- 5'x7'-1 1/2" = 3
- 5'-11 1/2"x5' = 1
- 5'-5'x7'-1 1/2" = 1
- 5'-6'x10' = 1
- 6'-8'x5' = 1
- 7'-10'x5' = 1
- 8'-4'x7'-8" = 1
- 12'-4 1/2'x10' = 18
- 5'x9'-6 1/2" = 1
- 7'-5'x9'-6 1/2" = 1
- 5'x10' = 2
- 7'-10'x10' = 2
- 7'-2'x10' = 1
- 10'x10'-11 1/2" = 4
- 10'x15' = 4


1 BUILDING A OVERALL 2ND FLOOR PLAN
SCALE: 1 : 75

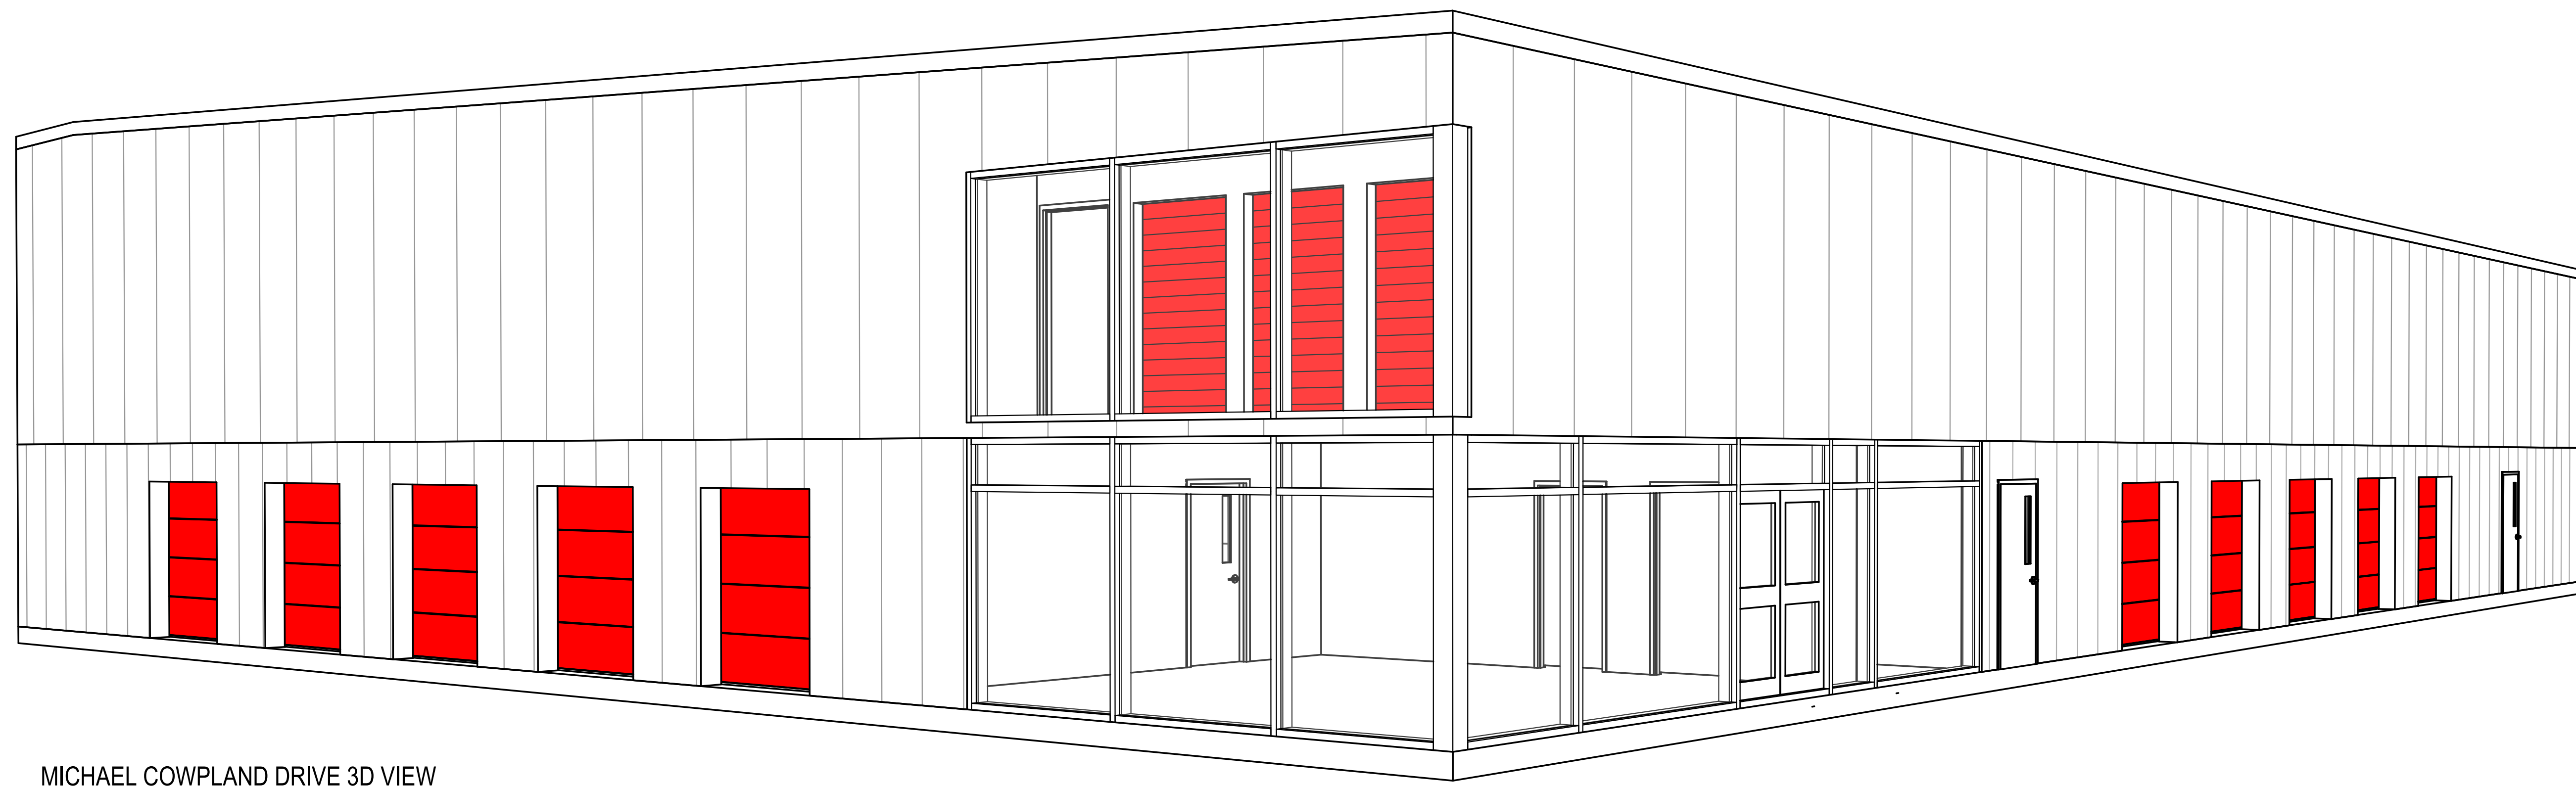


MICHAEL COWPLAND DRIVE 3D VIEW

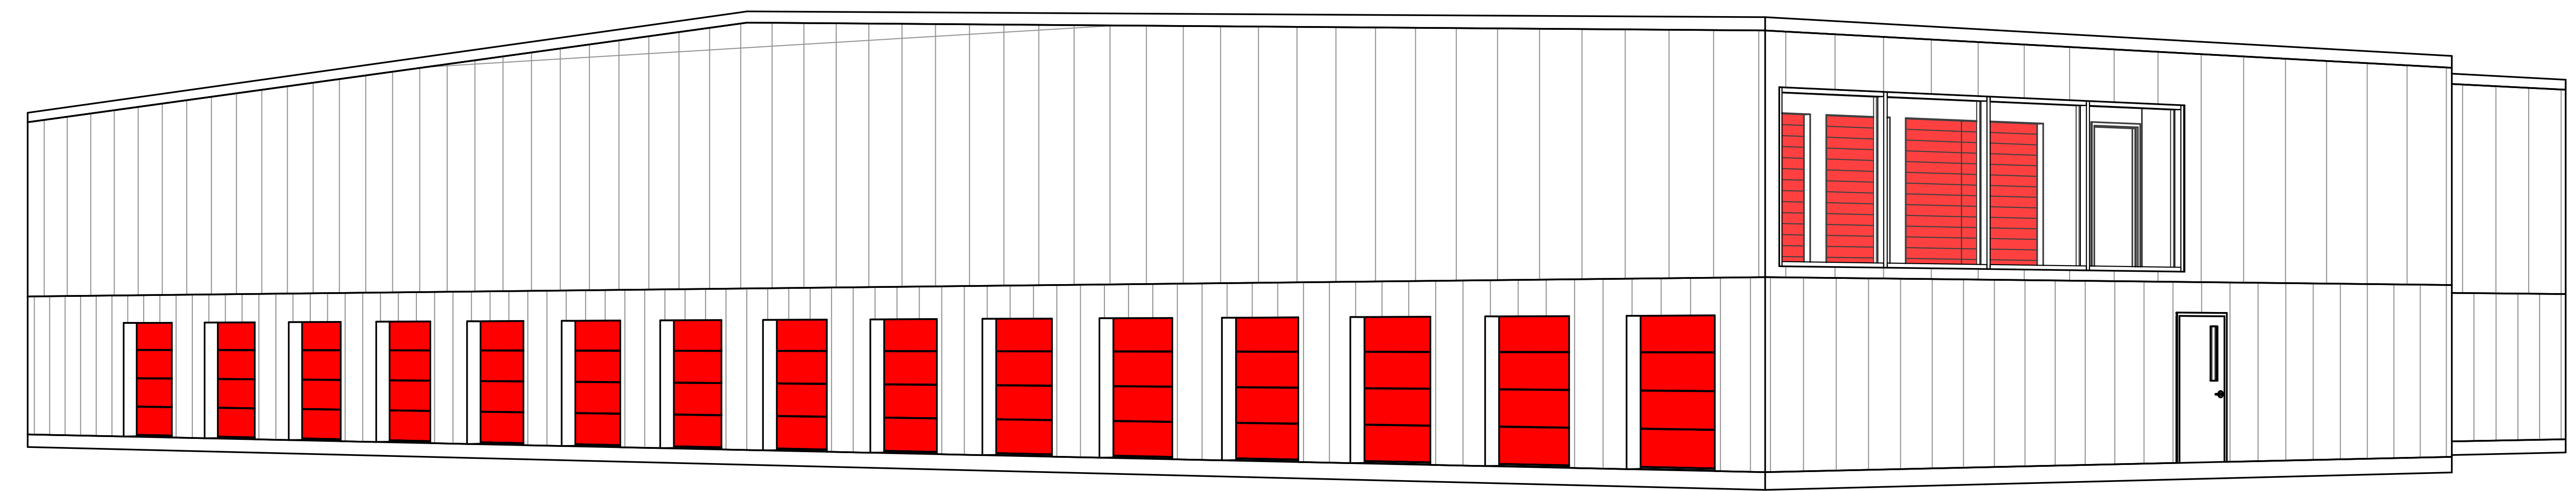


DENZIL DOYLE COURT 3D VIEW

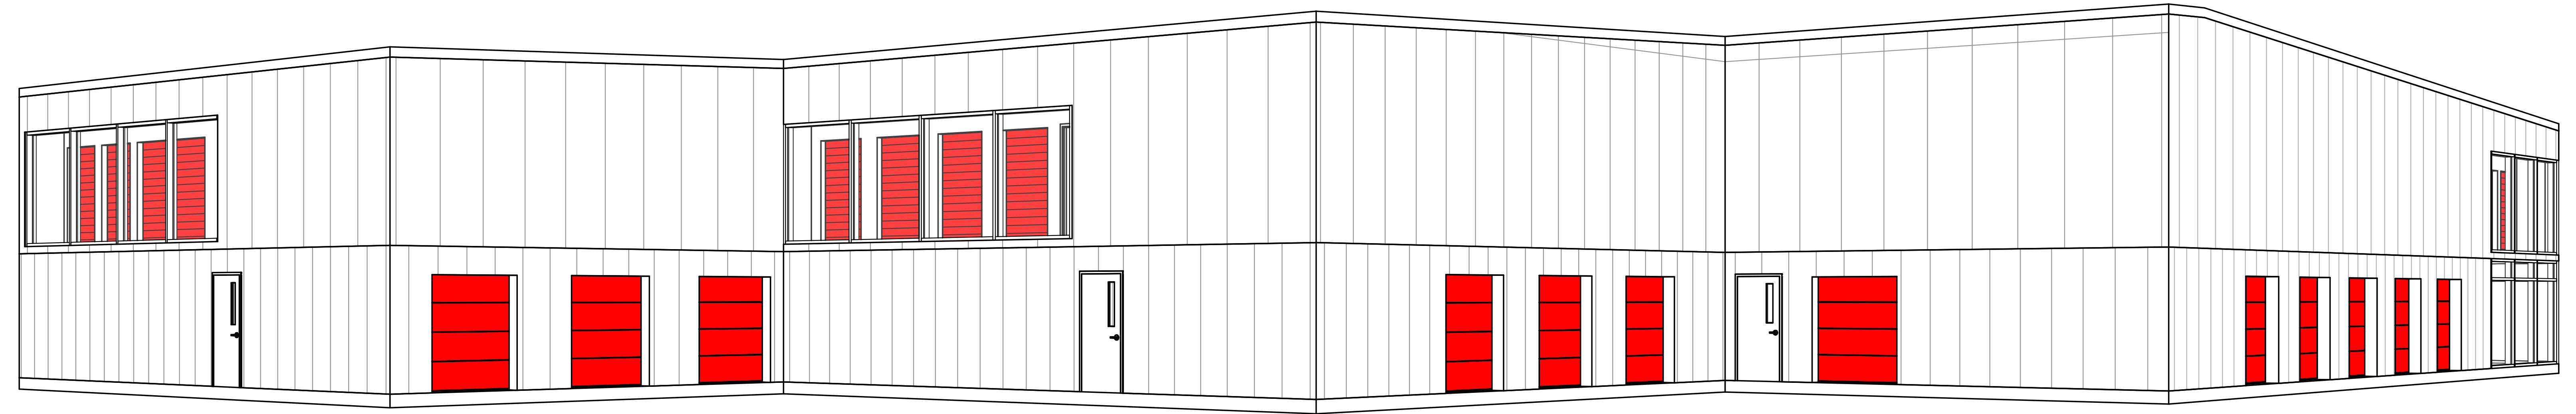


TERENCE MATTHEWS CRES 3D VIEW

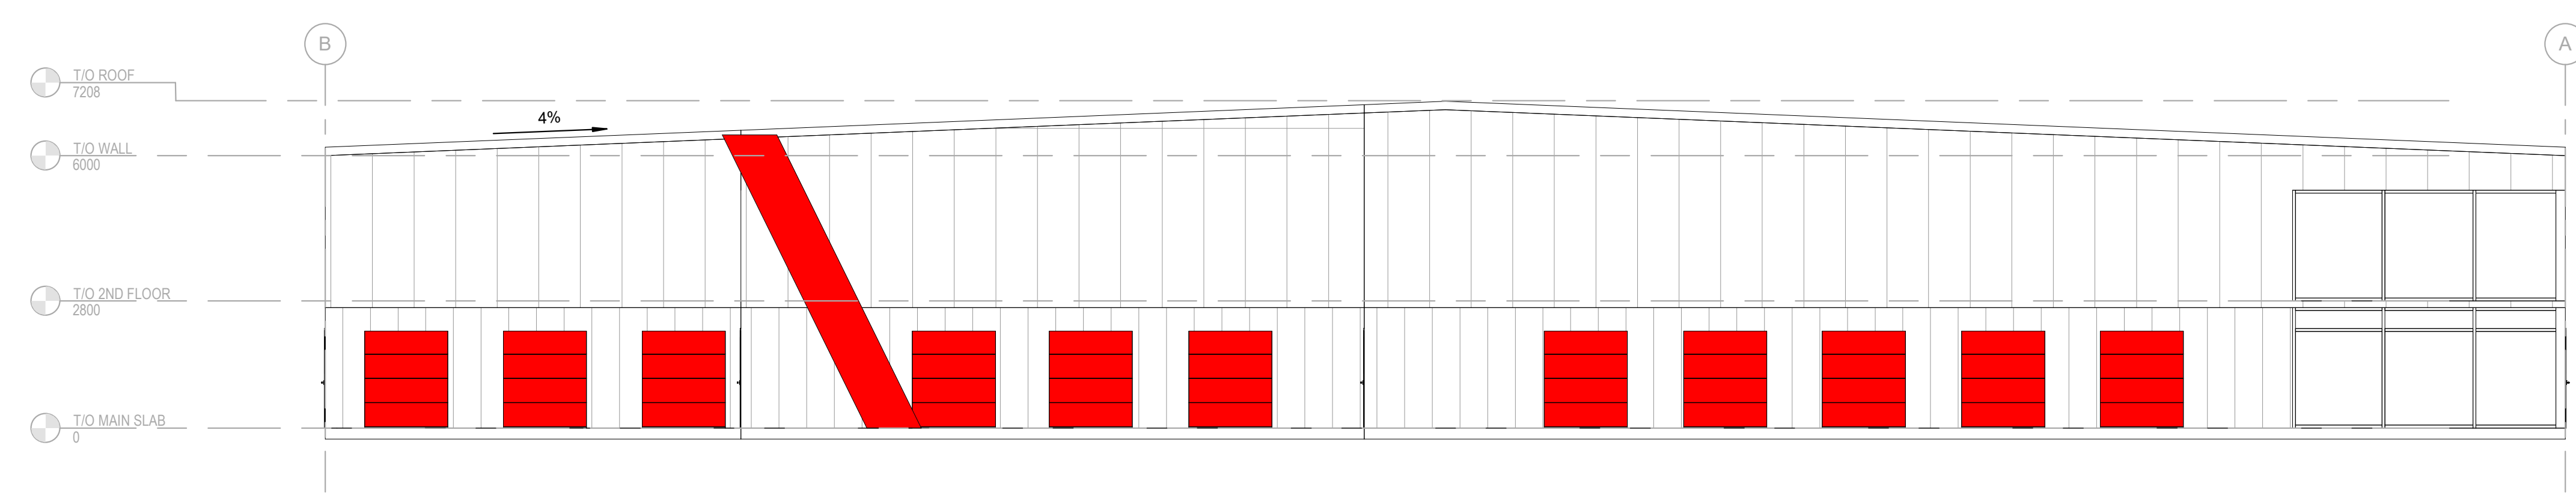

4 EXTERIOR ELEVATION - SOUTH
SCALE: 1:100

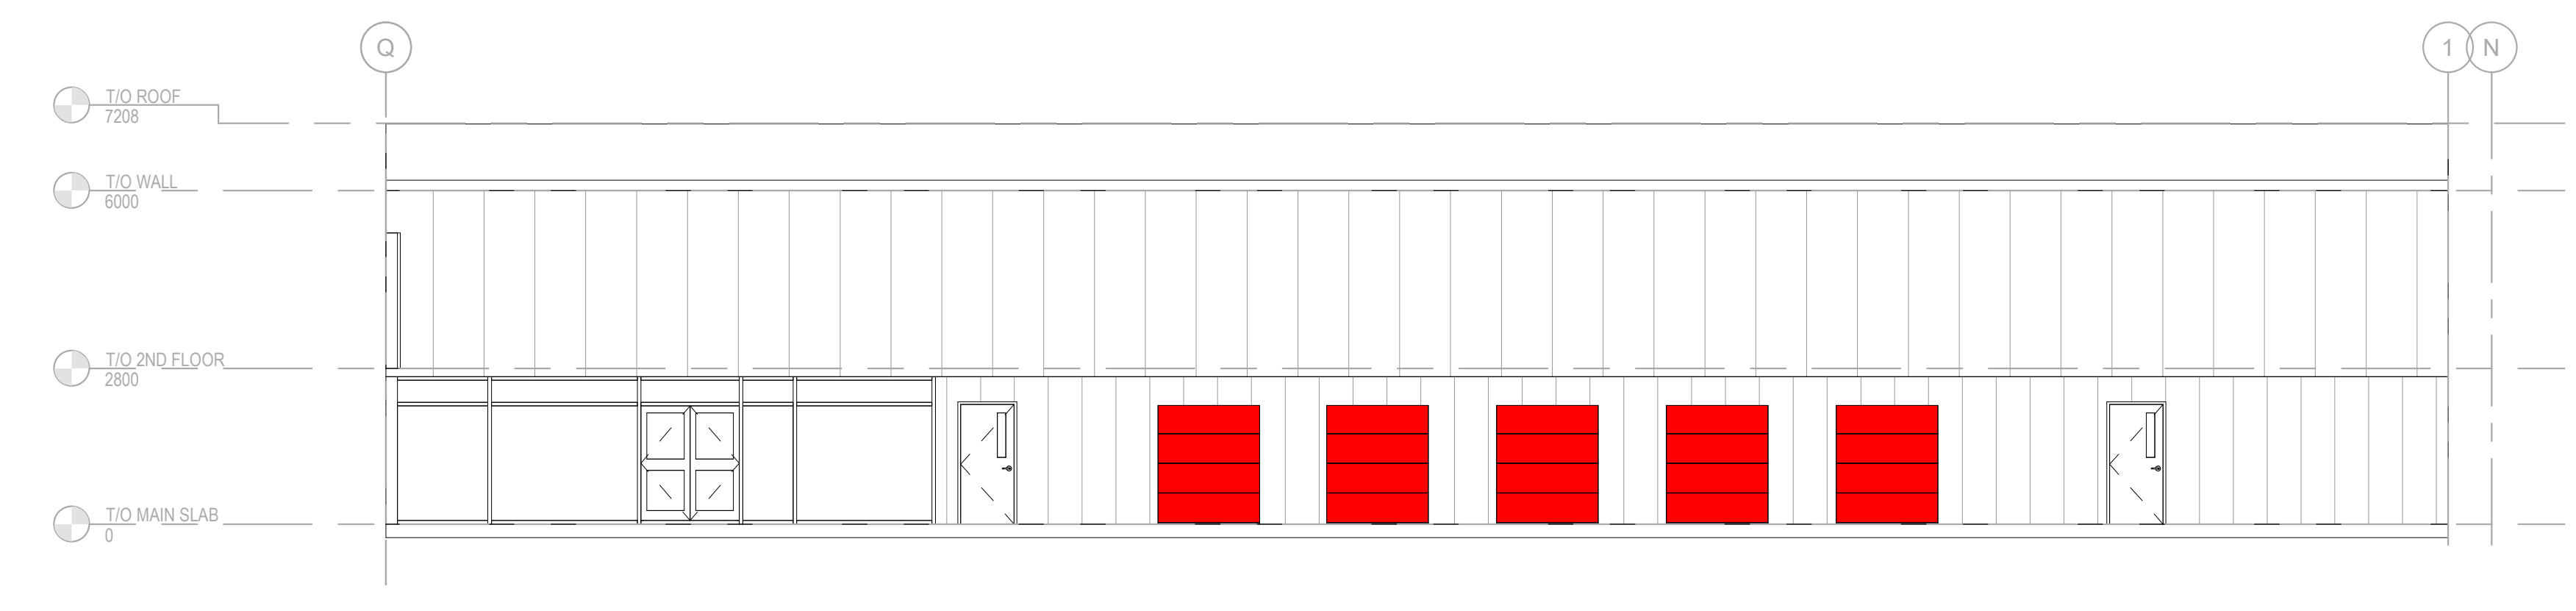

3 EXTERIOR ELEVATION - WEST
SCALE: 1:100

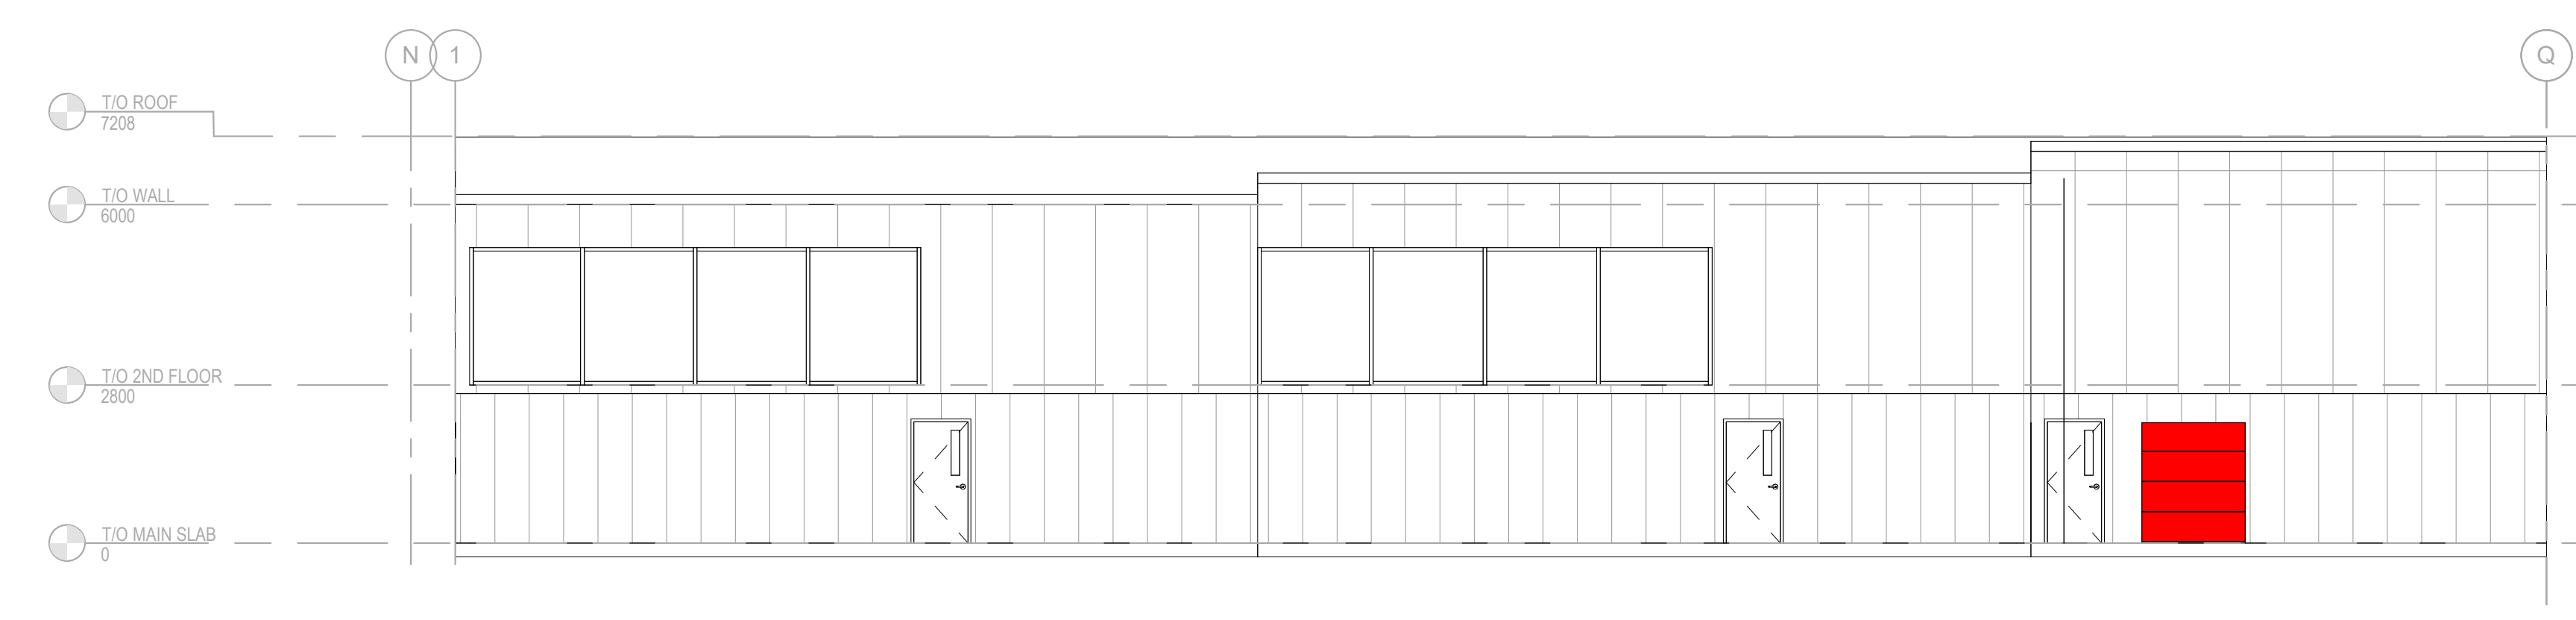

2 EXTERIOR ELEVATION - EAST
SCALE: 1:100



1 EXTERIOR ELEVATION - NORTHEAST
SCALE: 1:100

CONSULTANT - SUB CONSULTANT

CONSULTANT - SUB CONSULTANT

DATE:



CLIENT REF #


PROJECT

Access Storage 60 Denzil Doyle Ct

REF PLAN

DISCLAIMER: COPYRIGHT © 2022 ARCHITECTURE 49. ALL RIGHTS RESERVED. THIS DRAWING AND DESIGN IS COPYRIGHT PROTECTED MATERIAL. NOT BE USED, REPRODUCED OR EXCEEDED WITHOUT WRITTEN PERMISSION BY ARCHITECTURE 49. THE CONTRACTOR SHALL CHECK AND VERIFY ALL DIMENSIONS AND UTILITY LOCATIONS AND REPORT ALL ERRORS AND OMISSIONS TO ARCHITECTURE 49 IMMEDIATELY UPON COMMENCEMENT OF WORK. THIS DRAWING IS NOT TO BE SCALED.


REVISED FOR: NETWORK

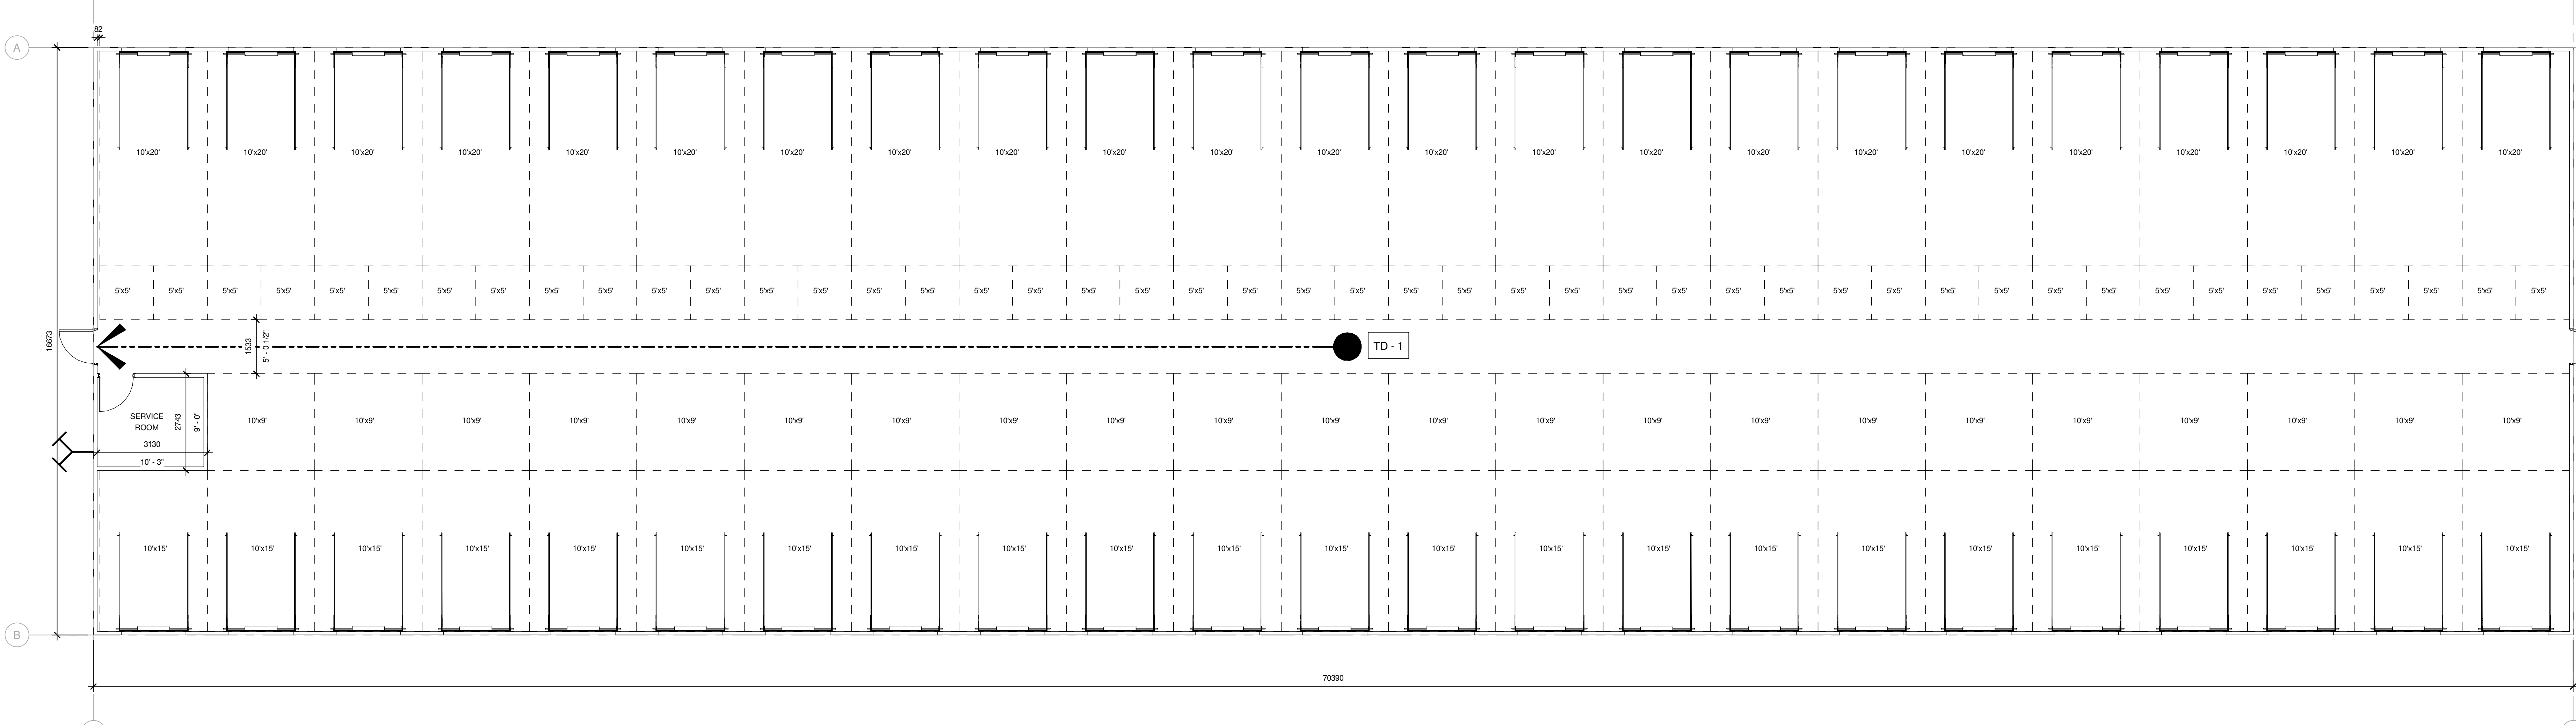


1 BUILDING B OVERALL GROUND FLOOR PLAN
SCALE: 1/32

- 5x5' = 46
- 10x9' = 22
- 10x15' = 23
- 10x20' = 23


BUILDING "B"

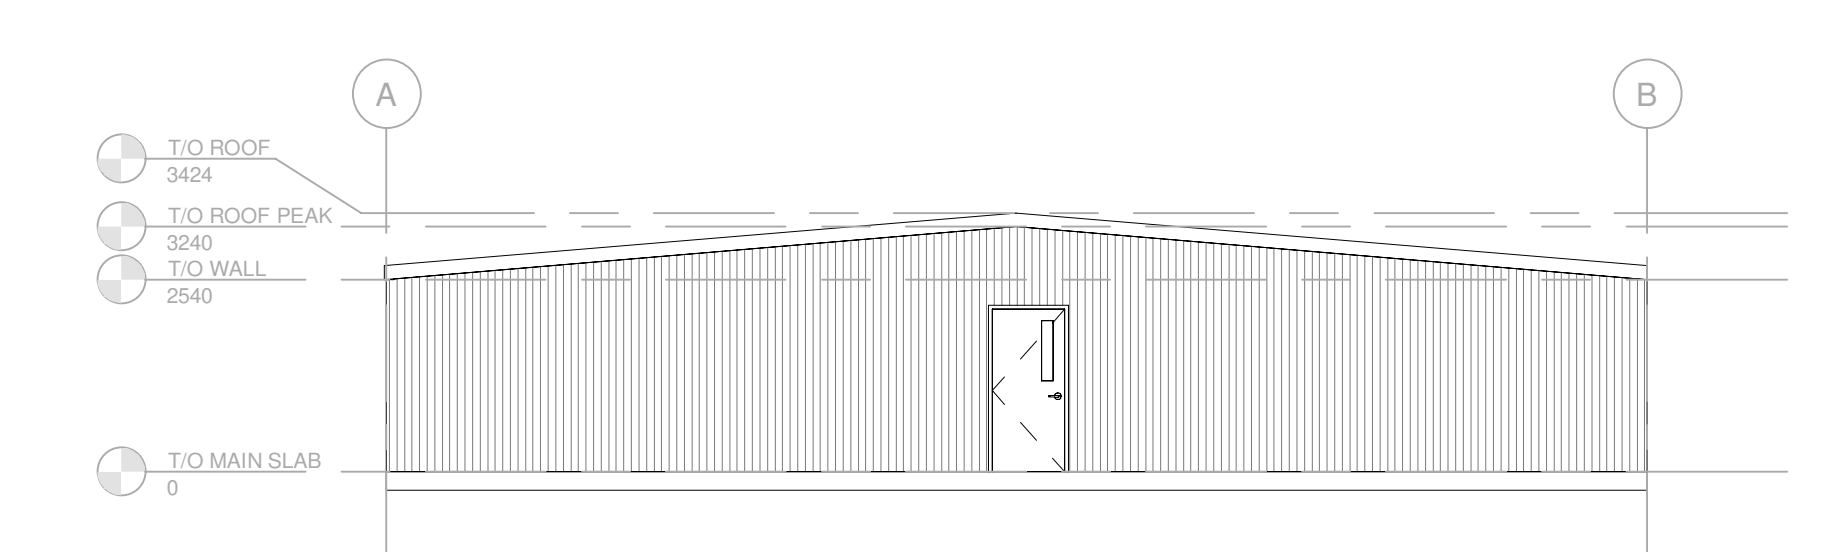


2 EXTERIOR ELEVATION - EAST
SCALE: 1/100

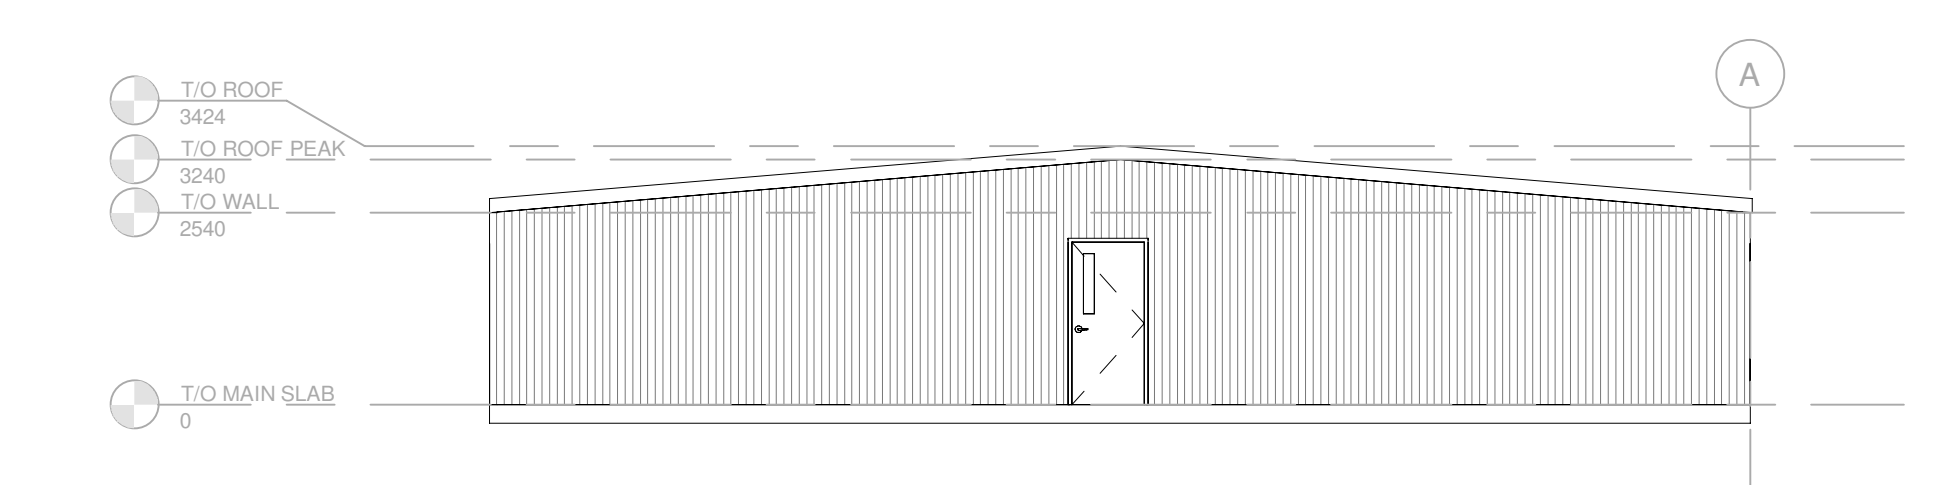

5 EXTERIOR ELEVATION - WEST
SCALE: 1/100

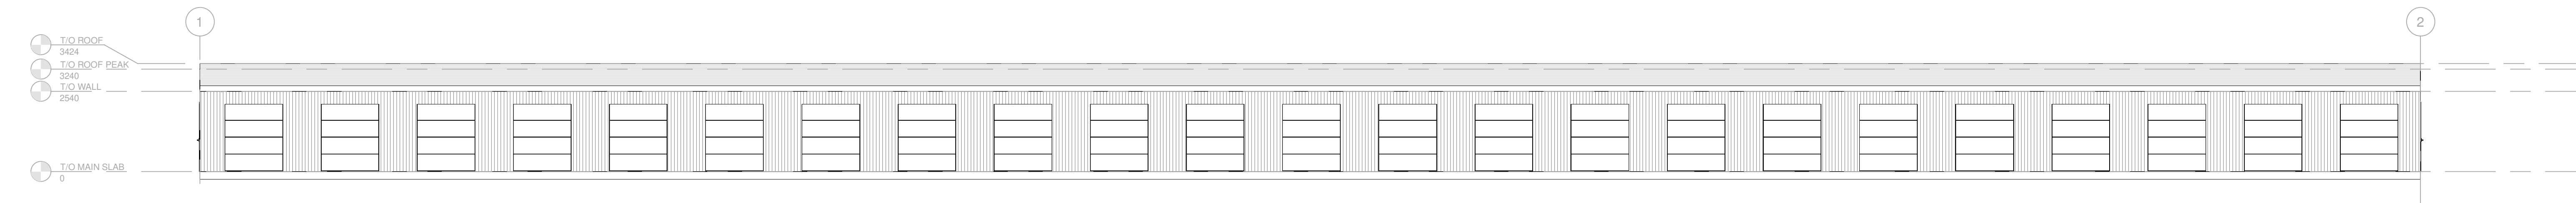

3 EXTERIOR ELEVATION - NORTH
SCALE: 1/100

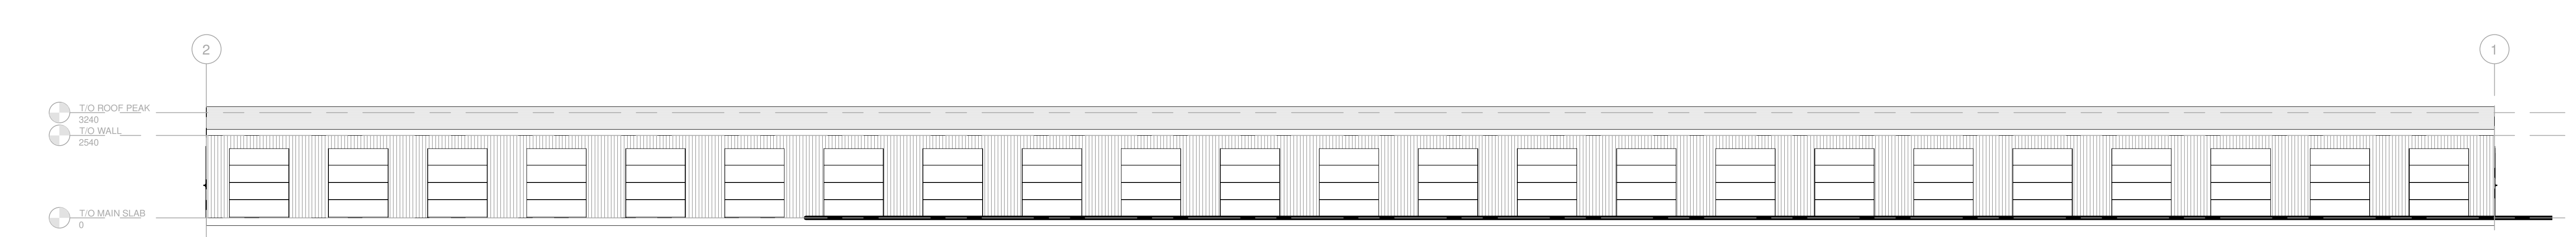

4 EXTERIOR ELEVATION - SOUTH
SCALE: 1/100

PROJECT NO.	DATE
229-00055-11	NOVEMBER 2022
PROJECT SCALE	AS INDICATED
DESIGNED BY	ARCHITECT
DRAWN BY	ARCHITECT
CHECKED BY	ARCHITECT
DATE	


PROJECT NO.	DATE
229-00055-11	NOVEMBER 2022
PROJECT SCALE	AS INDICATED
DESIGNED BY	ARCHITECT
DRAWN BY	ARCHITECT
CHECKED BY	ARCHITECT
DATE	

ARCHITECTURAL	
TITLE	
BUILDING B - OVERALL PLANS - GROUND FLOOR	
PROJECT NUMBER	B-A2.1
DATE	



Access Storage 60 Denzil Doyle Ct


DISCLAIMER: COPYRIGHT © 2022 ARCHITECTURE 49. ALL RIGHTS RESERVED. THIS DRAWING AND DESIGN IS COPYRIGHT PROTECTED MATERIAL. NOT BE LOANED, REPRODUCED OR EXCEEDED WITHOUT WRITTEN PERMISSION BY ARCHITECTURE 49. THE CONTRACTOR SHALL CHECK AND VERIFY ALL DIMENSIONS AND UTILITY LOCATIONS AND REPORT ALL ERRORS AND OMISSIONS PRIOR TO COMMENCING WORK. THIS DOCUMENT IS NOT TO BE SCALED.

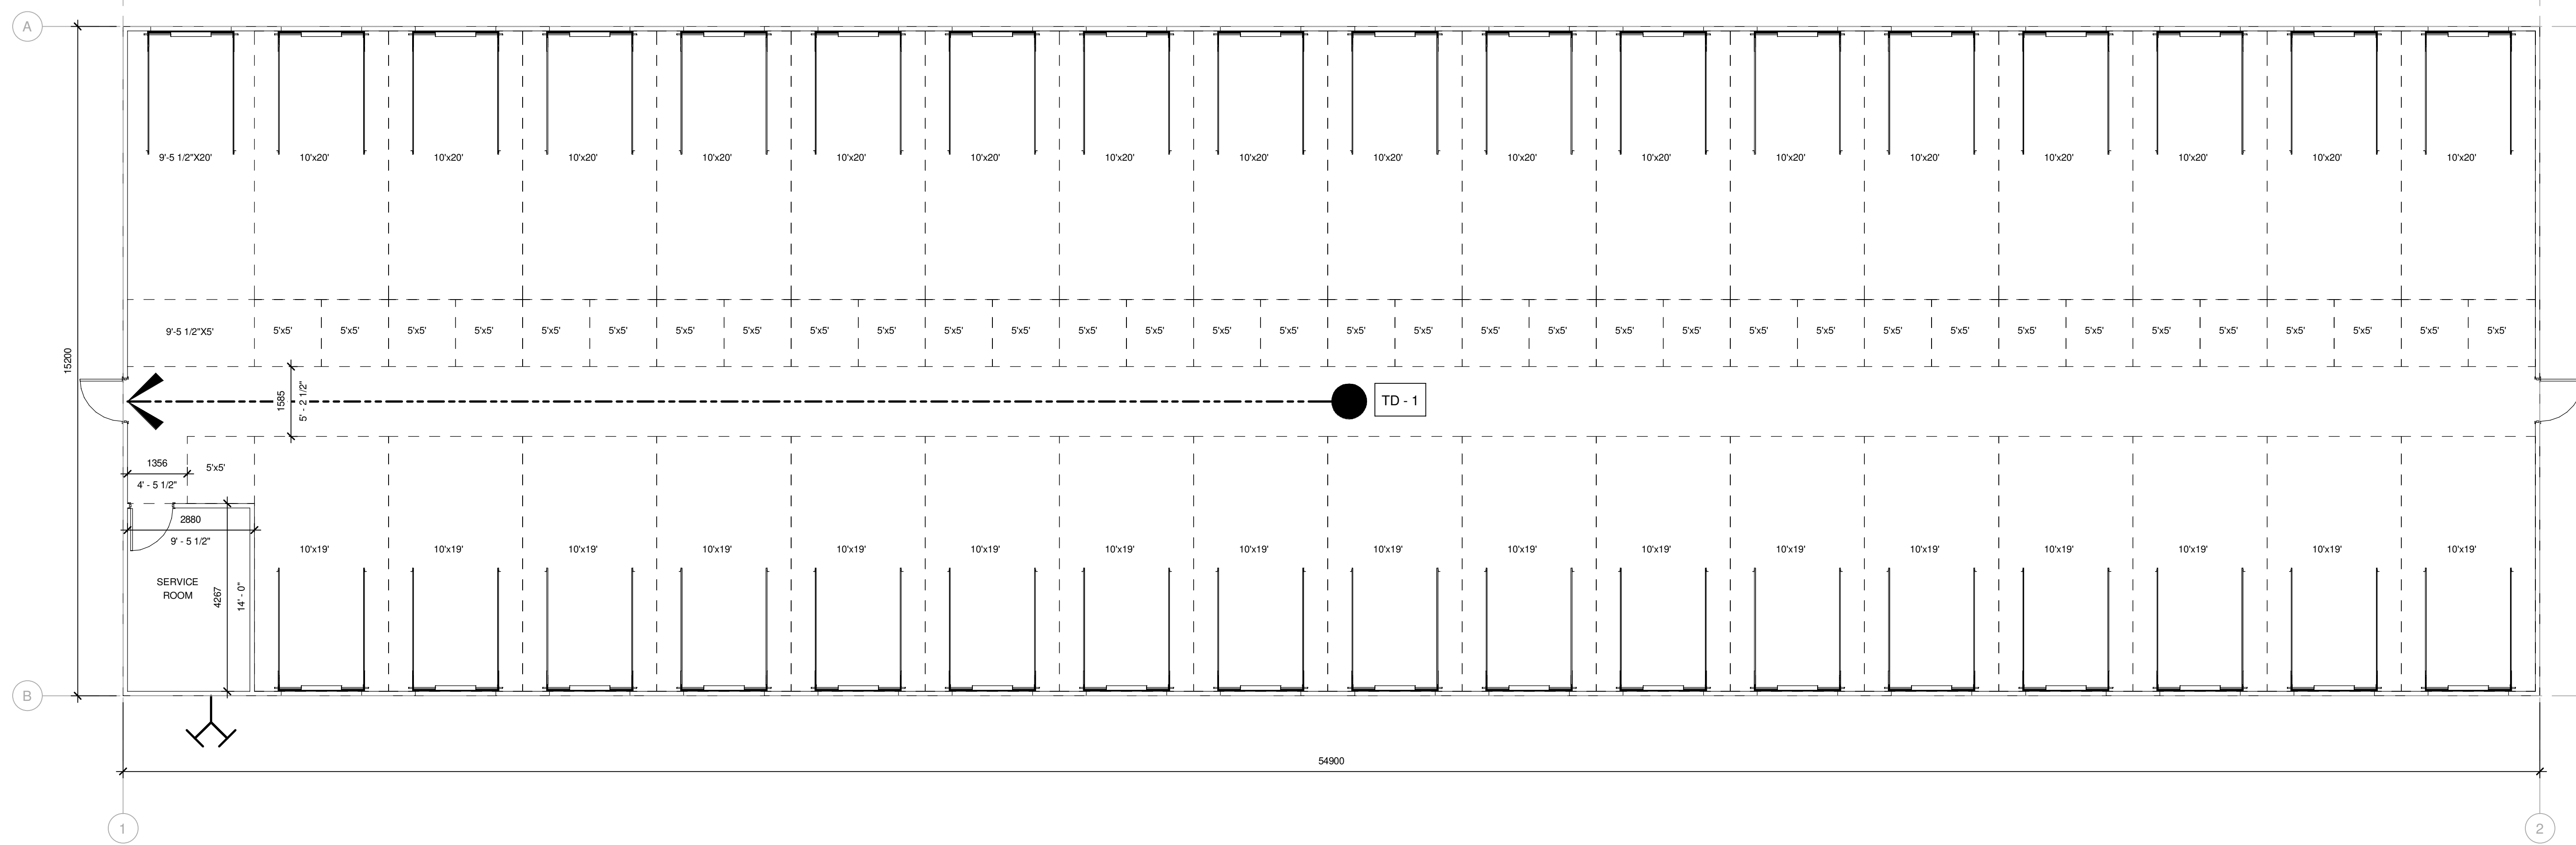


1 BUILDING C OVERALL GROUND FLOOR PLAN
 SCALE: 1:75

- 5'x5' = 35
- 10'x19' = 17
- 10'x20' = 17
- 9'-5 1/2"x5' = 1
- 9'-5 1/2"x20' = 1


BUILDING "C"

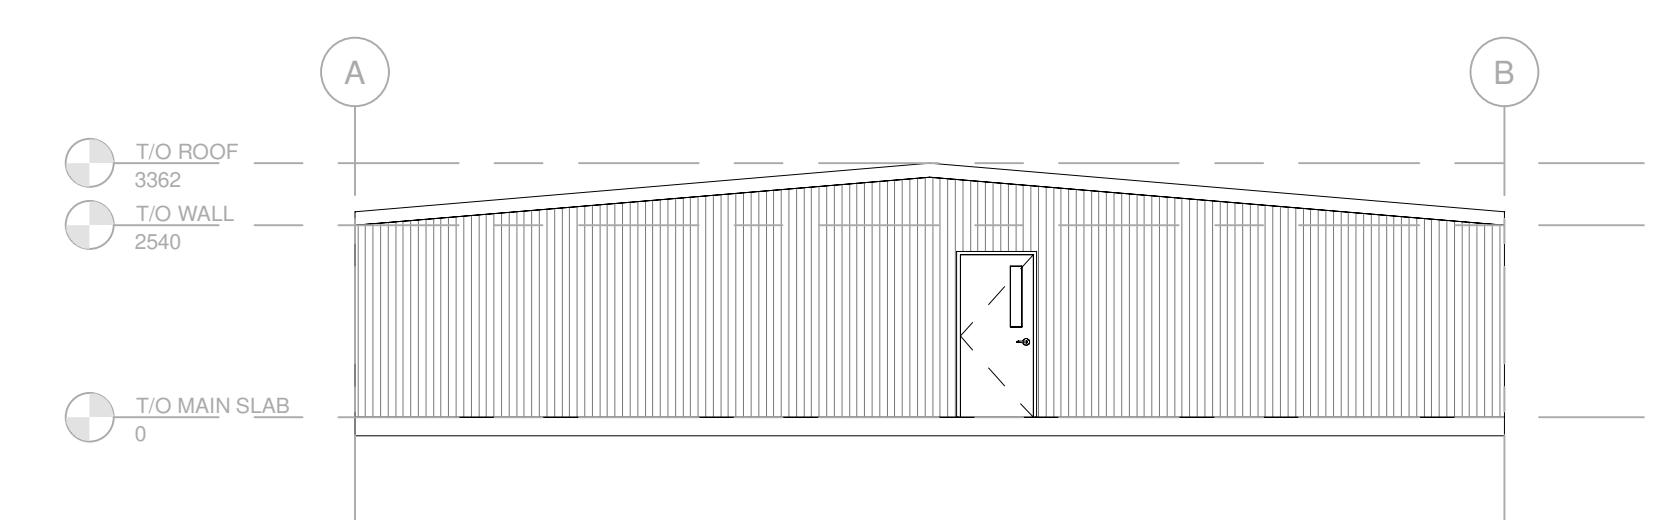


2 EXTERIOR ELEVATION - EAST
 SCALE: 1:100

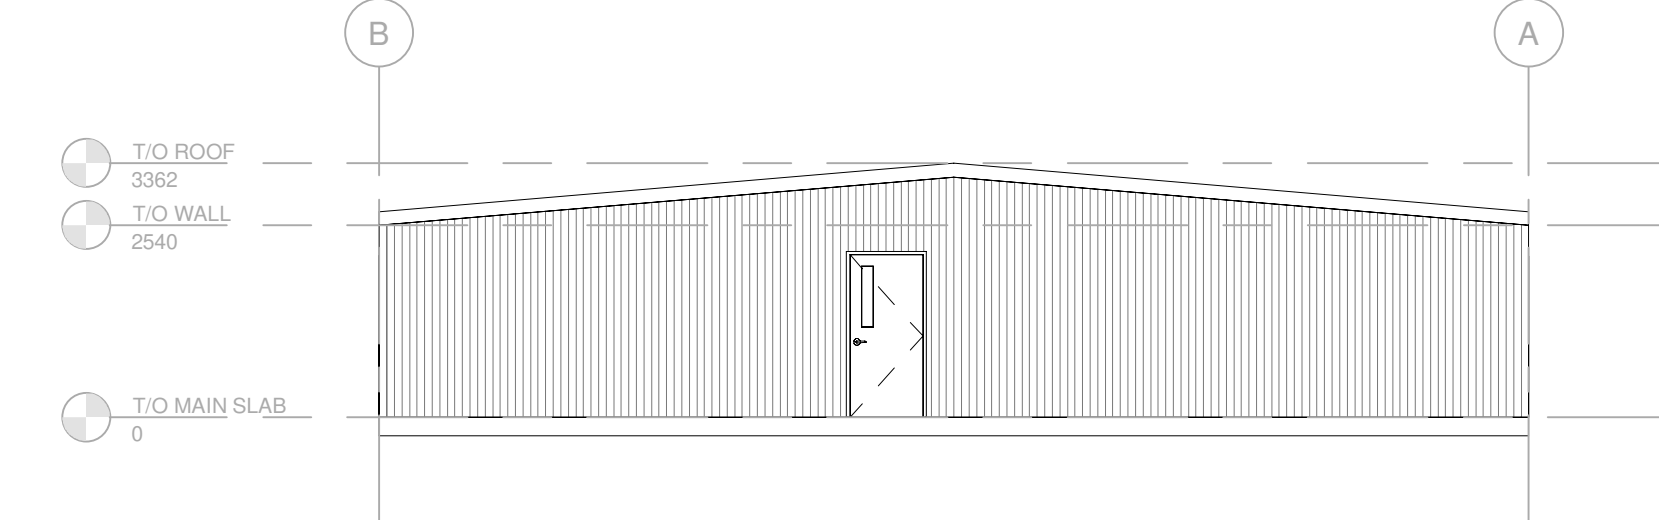

3 EXTERIOR ELEVATION - WEST
 SCALE: 1:100

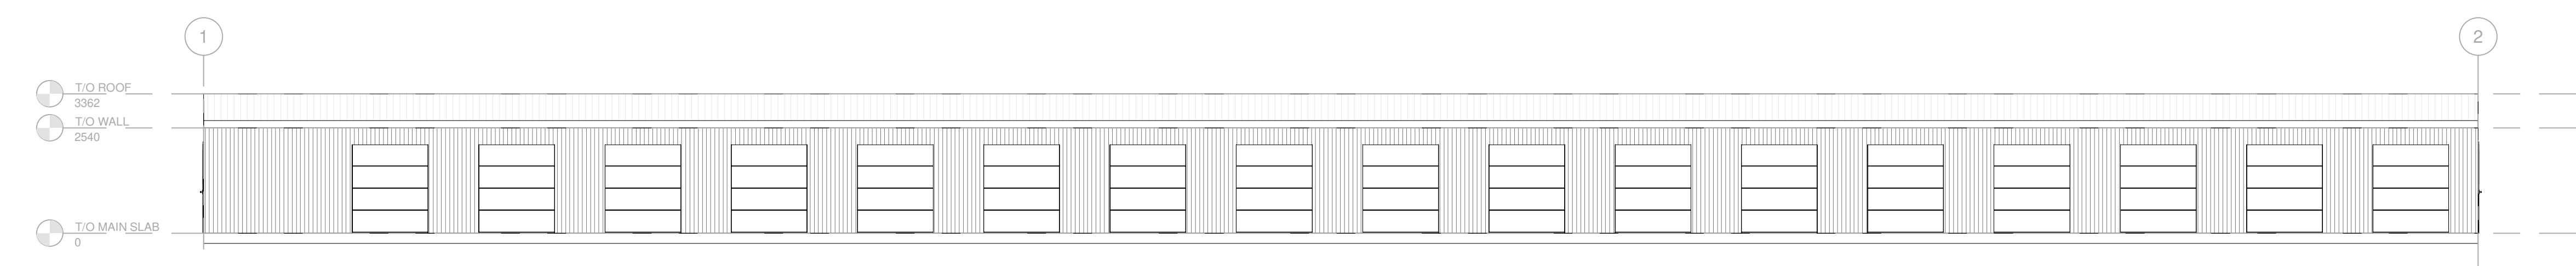

4 EXTERIOR ELEVATION - NORTH
 SCALE: 1:100

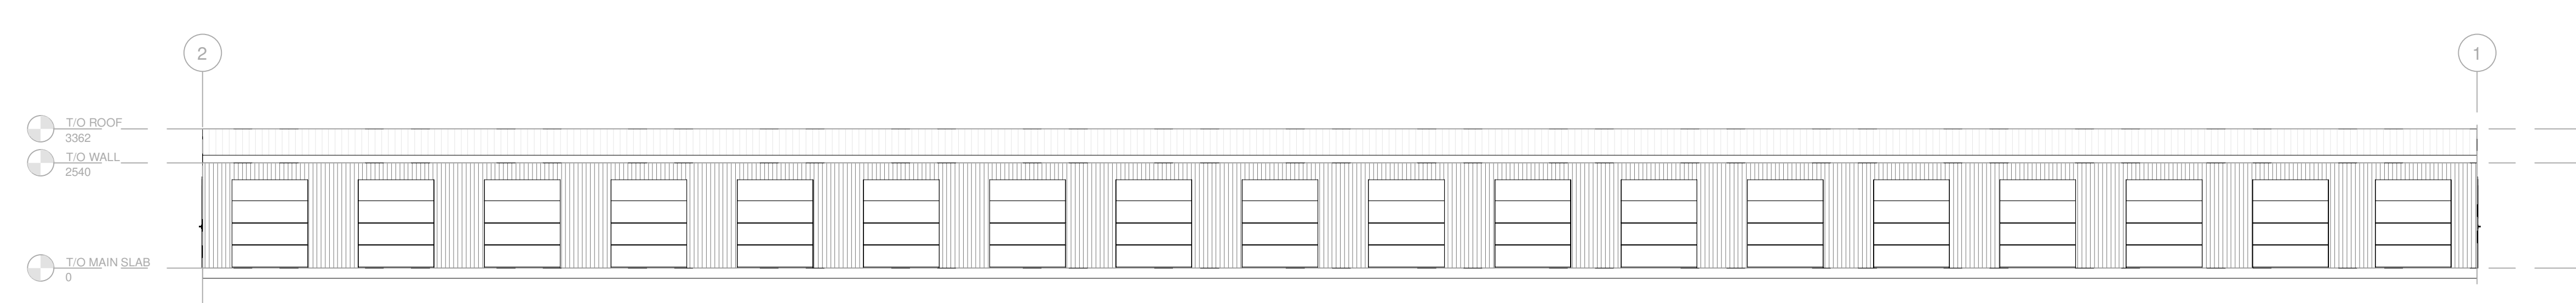


5 EXTERIOR ELEVATION - SOUTH
 SCALE: 1:100

PROJECT NO.	229-00055-11	DATE	NOVEMBER 2022
PROJECT SCALE	As Indicated	IF THIS BAR IS NOT FILL IN, PLEASE SCALE YOUR PLOTTING SCALE	
DESIGNED BY	JCJAB	DRAWN BY	NMIAS
CHECKED BY	JCJAB	DATE	
DISCIPLINE	ARCHITECTURAL	TITLE	BUILDING C - OVERALL PLANS - GROUND FLOOR
DRAWING NUMBER	C-A2.1	OF	
DATE			



Access Storage 60 Denzil Doyle Ct


THIS DRAWING AND DESIGN IS COPYRIGHT PROTECTED MATERIAL. NOT BE LOANED, REPRODUCED OR COPIED WITHOUT WRITTEN PERMISSION BY ARCHITECTURE 49. THE CONTRACTOR SHALL CHECK AND VERIFY ALL DIMENSIONS AND UTILITY LOCATIONS AND REPORT ALL ERRORS AND OMISSIONS PRIOR TO COMMENCEMENT OF WORK. THIS DOCUMENT IS NOT TO BE SCALED.

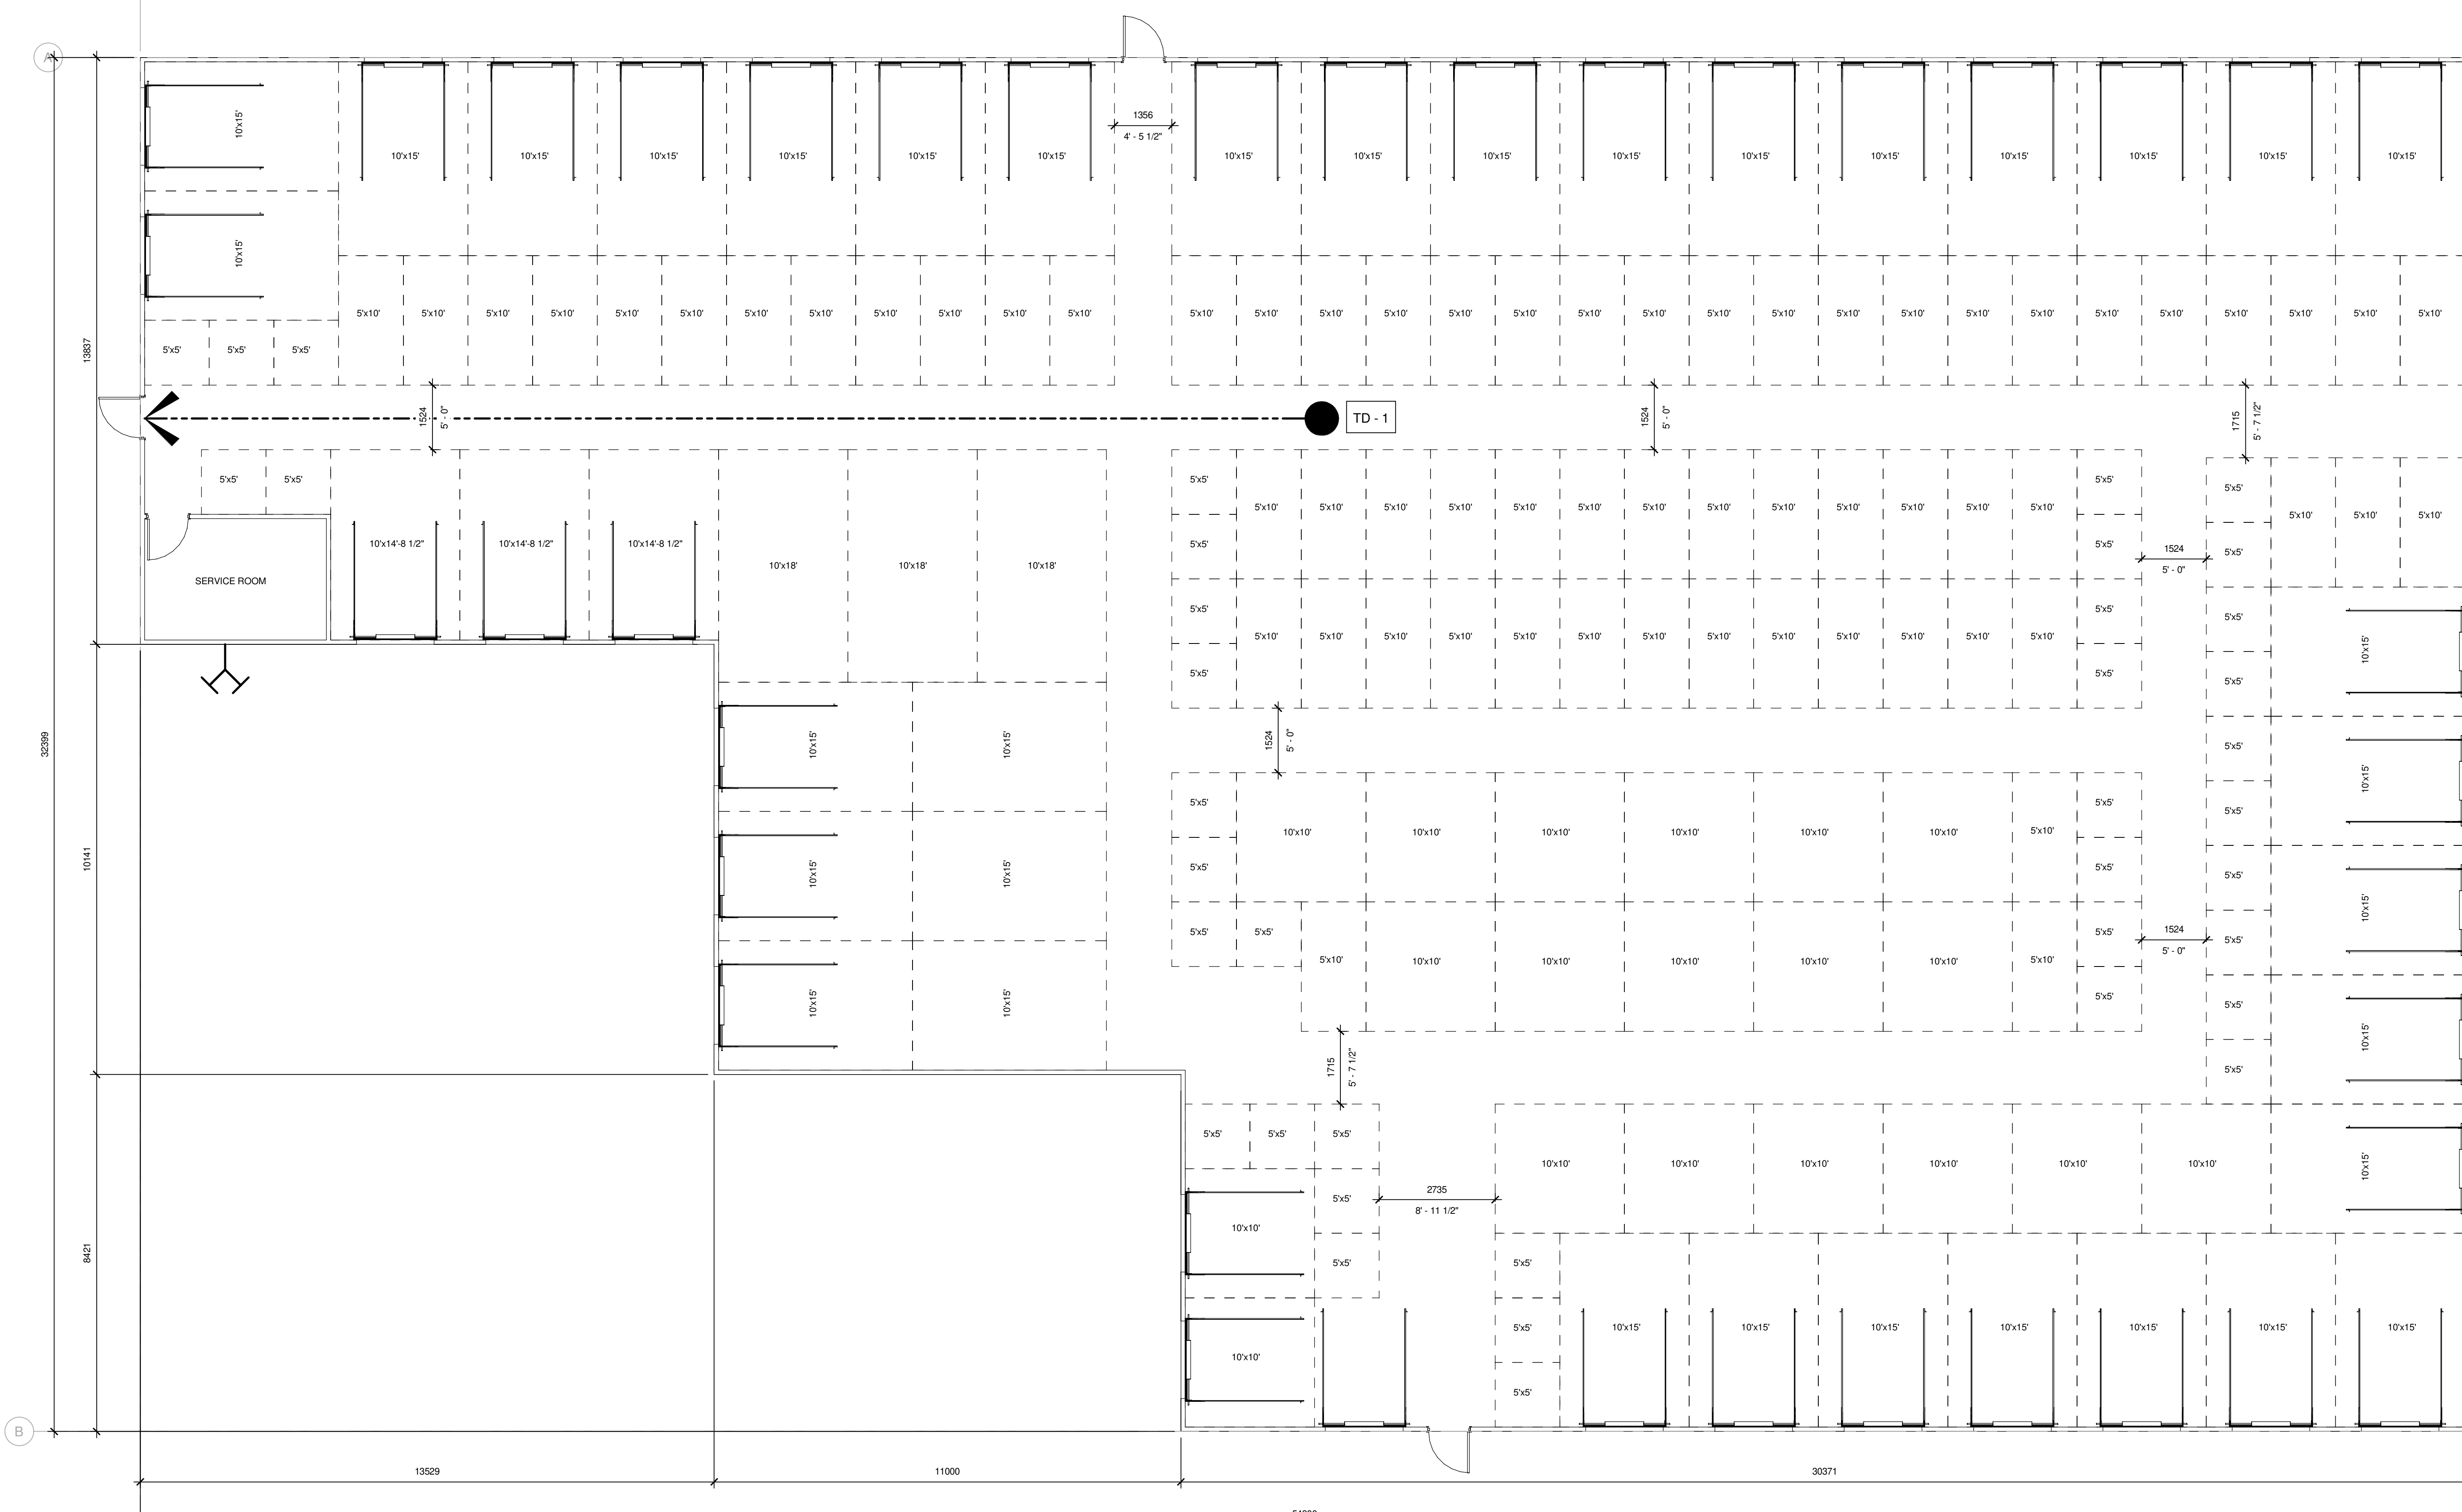


1 BUILDING D OVERALL GROUND FLOOR PLAN
 SCALE: 1:75

- 5'x5' = 39
- 5'x10' = 57
- 10'x10' = 19
- 10'x15' = 36
- 10'x18' = 3
- 10'x14'-8 1/2" = 3

BUILDING "D"

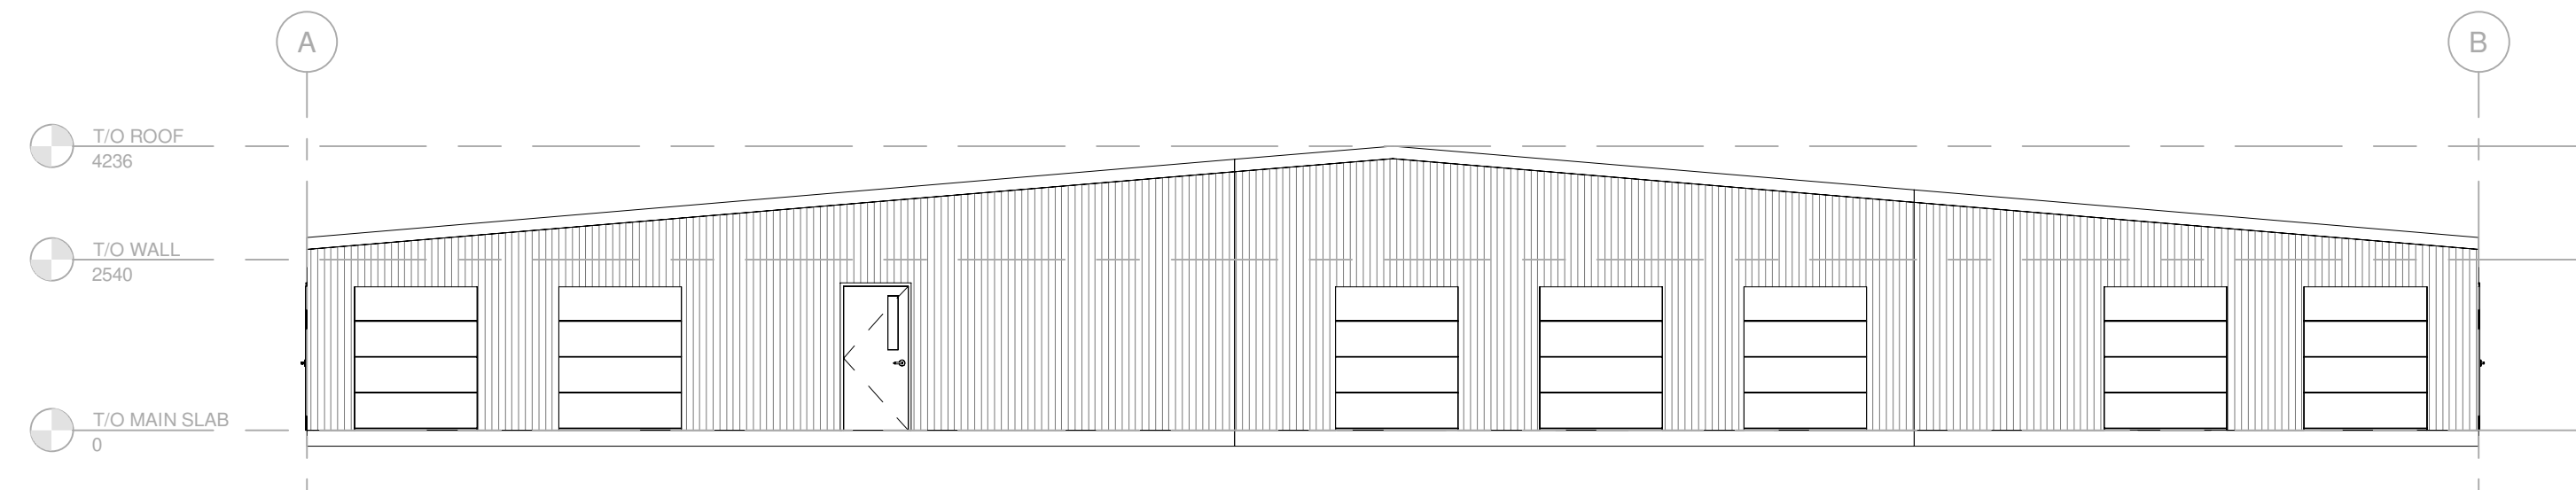

3 EXTERIOR ELEVATION - NORTH
 SCALE: 1:100

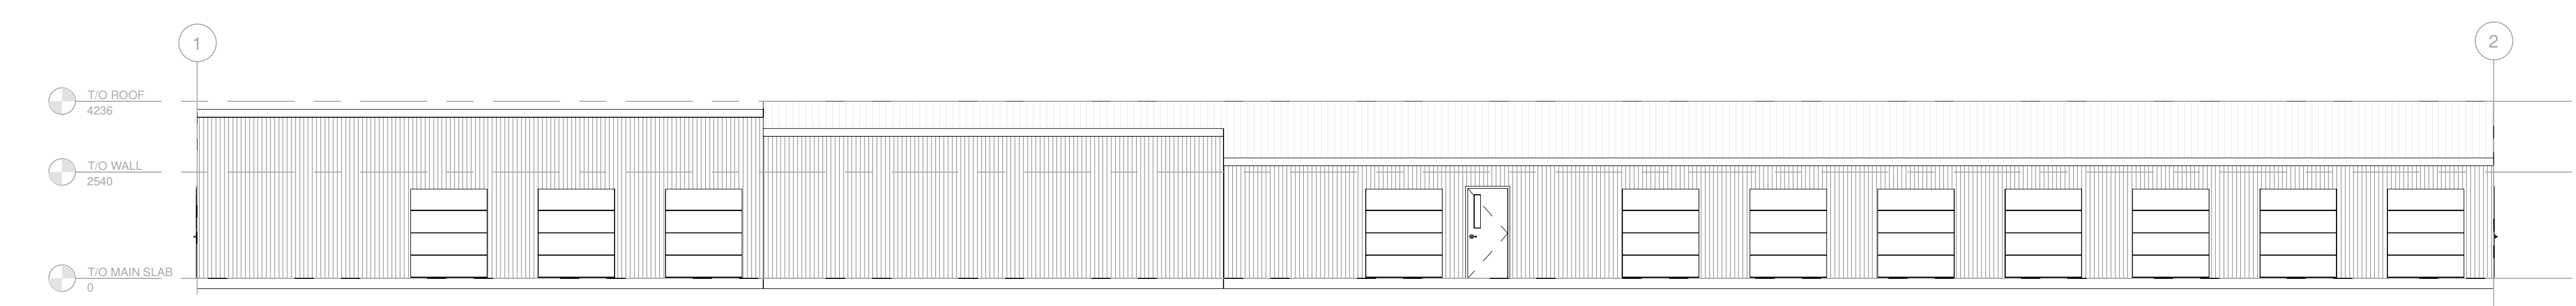

2 EXTERIOR ELEVATION - EAST
 SCALE: 1:100

PROJECT NO.	DATE
229-00055-11	NOVEMBER 2022
OWNER SCALE	As Indicated
DESIGNED BY	JCAB
DRAWN BY	NMIAS
CHECKED BY	JCAB
DATE	2022.05.15
RE-ISSUED FOR SITE PLAN APPLICATION	2022.05.15
SHEET NUMBER: D-A2.1 OF: 01	

ARCHITECTURAL
 BUILDING D - OVERALL PLANS - GROUND FLOOR

SHEET NUMBER: D-A2.1

CONSULTANT: SUB CONSULTANT
 CONSULTANT: SUB CONSULTANT

CLIENT:
 PROJECT:

PROJECT NO. 229-00055-11
 PROJECT:



Access Storage 60 Denzil Doyle Ct

DATE: 2023.05.15
 RE-ISSUED FOR SITE PLAN APPLICATION

DESIGNED BY: JCIAB
 CHECKED BY: NMAS
 DRAWN BY: JCIAB

DATE: NOVEMBER 2022
 PROJECT SCALE: As Indicated
 IF THIS BAR IS NOT SHOWN, PLEASE USE YOUR PLOTTING SCALE.

PROJECT NO. 229-00055-11
 PROJECT:

DATE: NOVEMBER 2022
 PROJECT SCALE: As Indicated
 IF THIS BAR IS NOT SHOWN, PLEASE USE YOUR PLOTTING SCALE.

DESIGNED BY: JCIAB
 CHECKED BY: NMAS
 DRAWN BY: JCIAB

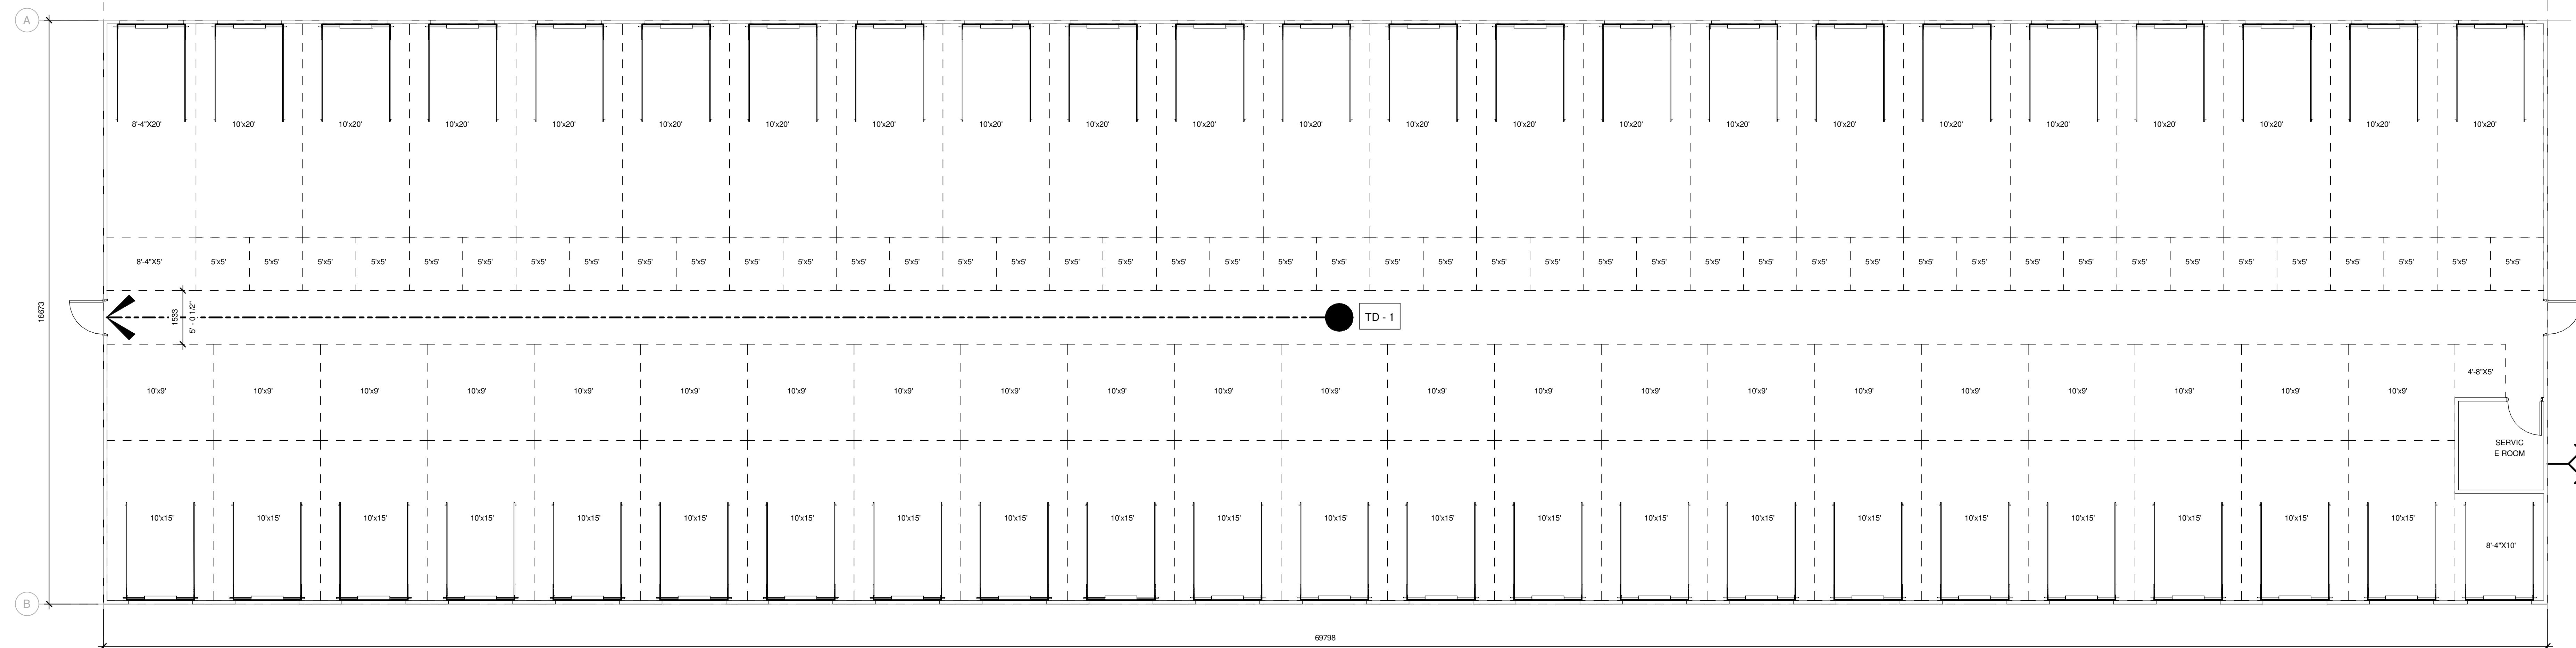


- 5'x5' = 44
- 10'x9' = 22
- 10'x15' = 22
- 10'x20' = 22
- 4'-8"x5' = 1
- 8'-4"x10' = 1
- 8'-4"x20' = 1

1 BUILDING E OVERALL GROUND FLOOR PLAN
 SCALE: 1:75


BUILDING "E"

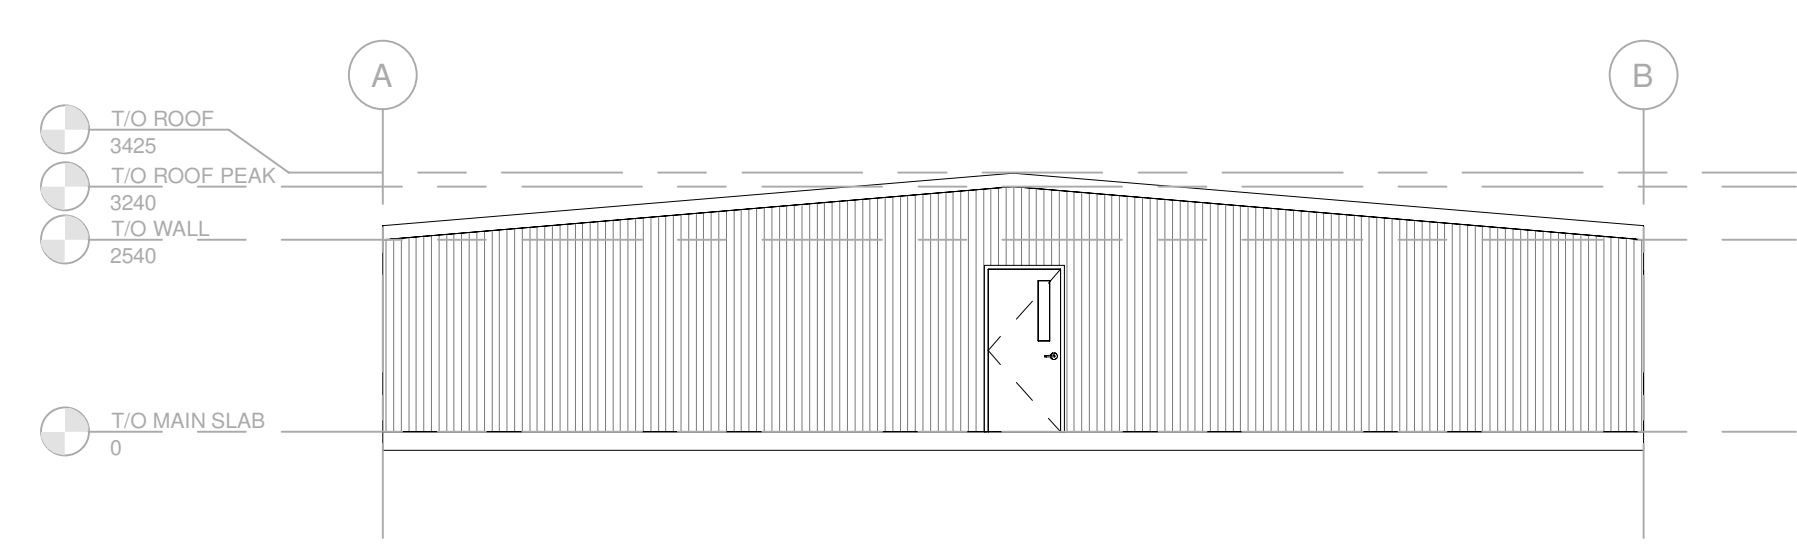


2 EXTERIOR ELEVATION - EAST
 SCALE: 1:100

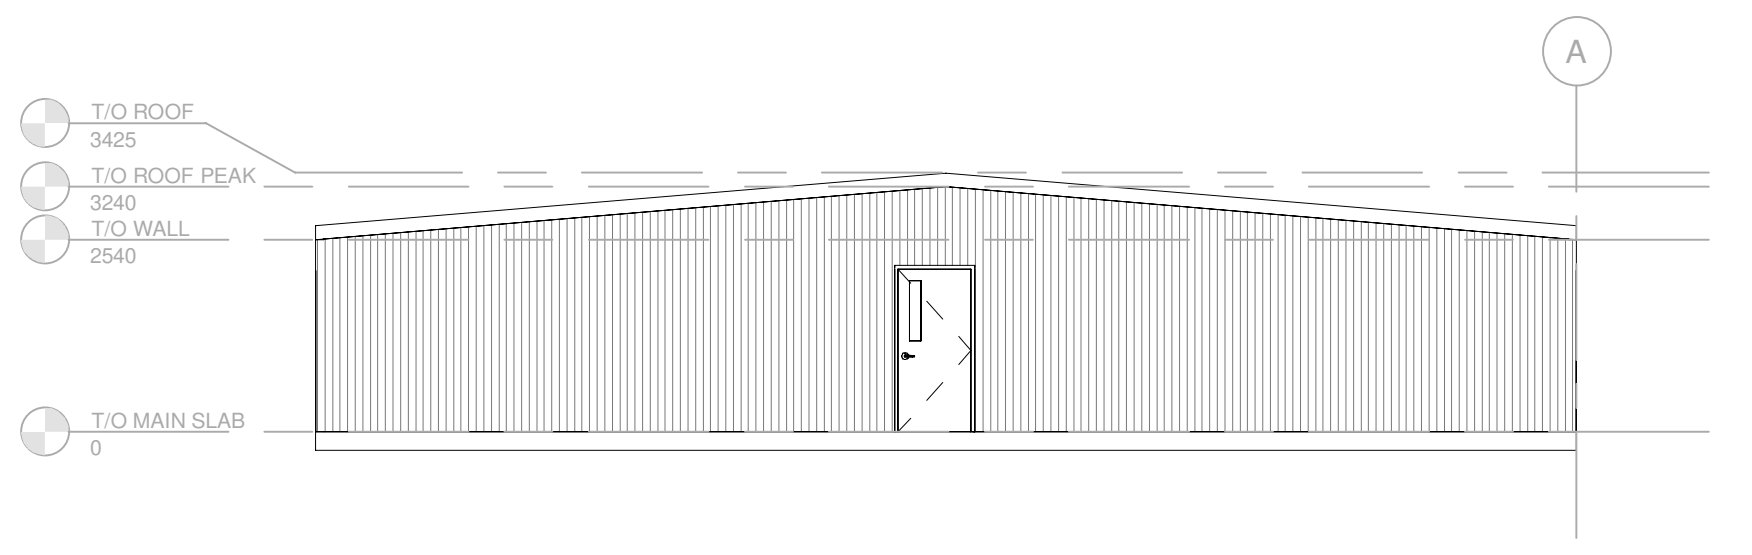

3 EXTERIOR ELEVATION - WEST
 SCALE: 1:100

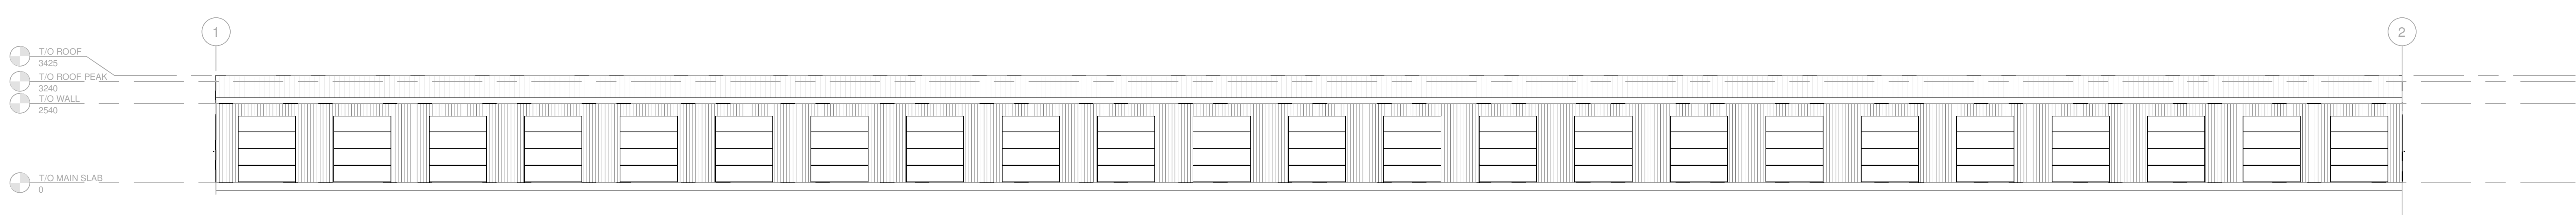

4 EXTERIOR ELEVATION - NORTH
 SCALE: 1:100

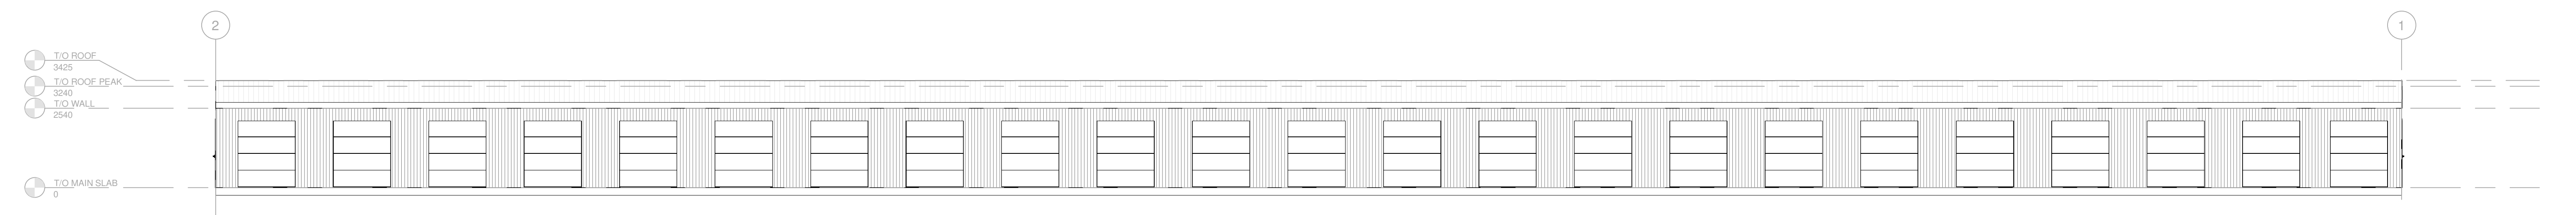


5 EXTERIOR ELEVATION - SOUTH
 SCALE: 1:100



Access Storage 60 Denzil Doyle Ct


DISCLAIMER: THIS DRAWING AND DESIGN IS COPYRIGHT PROTECTED MATERIAL. NOT BE LOANED, REPRODUCED OR EXCESS REPRODUCED WITHOUT PERMISSION BY ARCHITECTURE 49. THE CONTRACTOR SHALL CHECK AND VERIFY ALL DIMENSIONS AND UTILITY LOCATIONS AND REPORT ALL ERRORS AND OMISSIONS TO ARCHITECTURE 49. THIS DOCUMENT IS NOT TO BE SCALED.

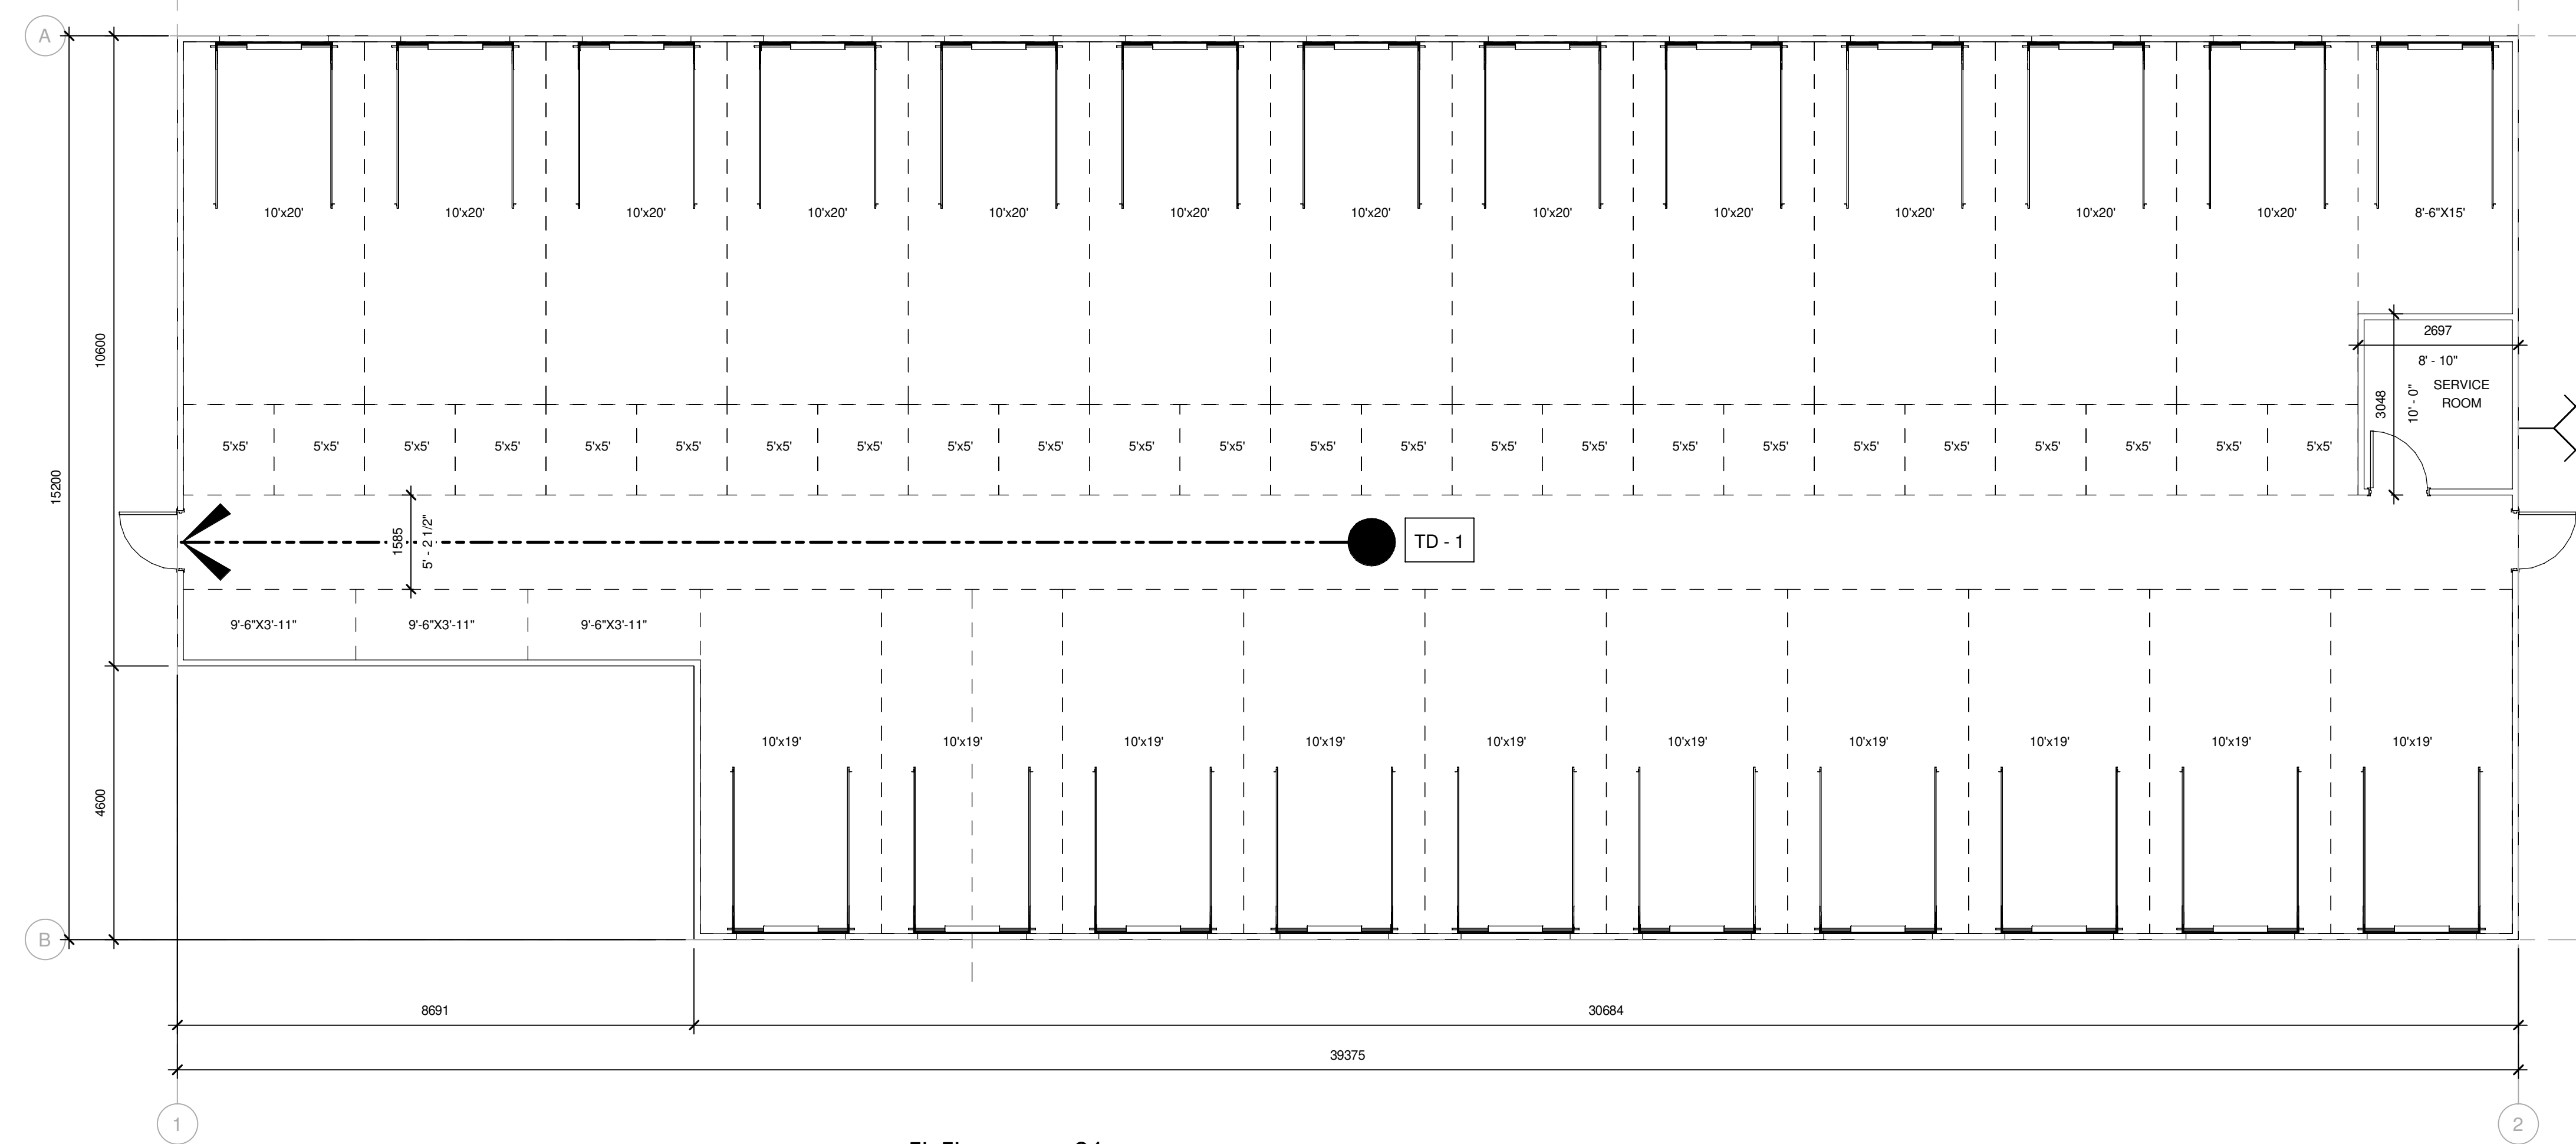


1 BUILDING F OVERALL GROUND FLOOR PLAN
 F-A2.1 SCALE: 1:75

- 5'x5' = 24
- 10'x19' = 10
- 10'x20' = 12
- 8'-6"x15' = 1
- 9'-6"x3'-11' = 3


BUILDING "F"

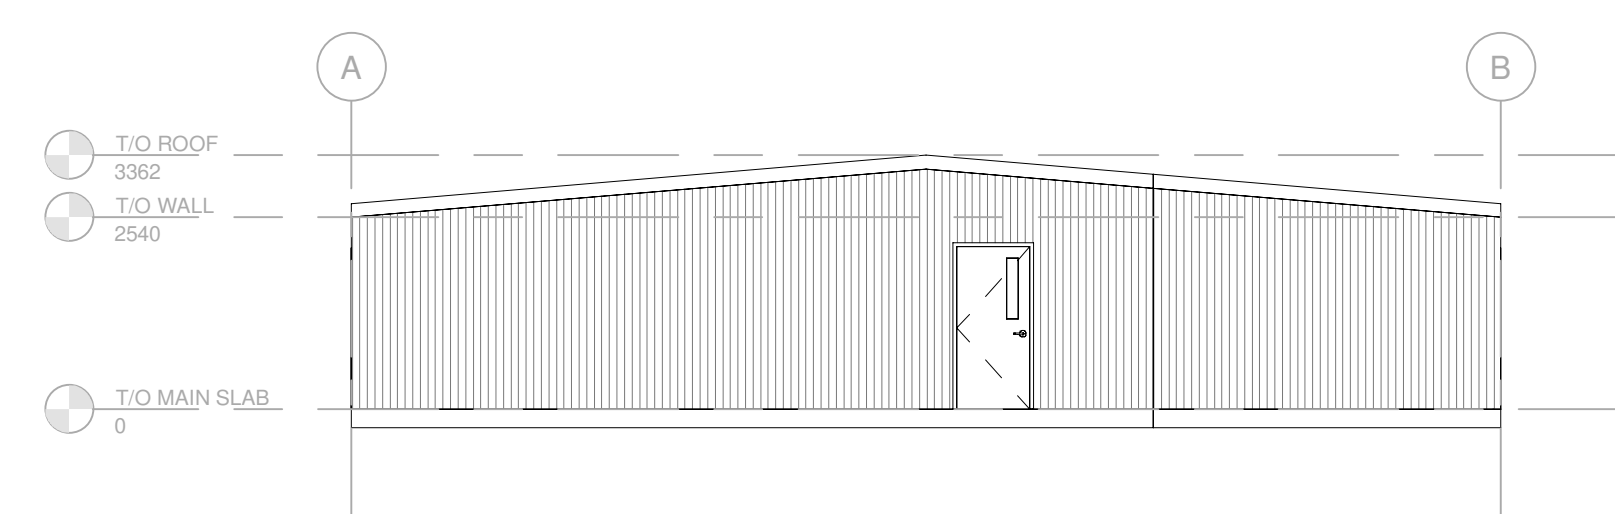


2 EXTERIOR ELEVATION - EAST
 F-A2.1 SCALE: 1:100

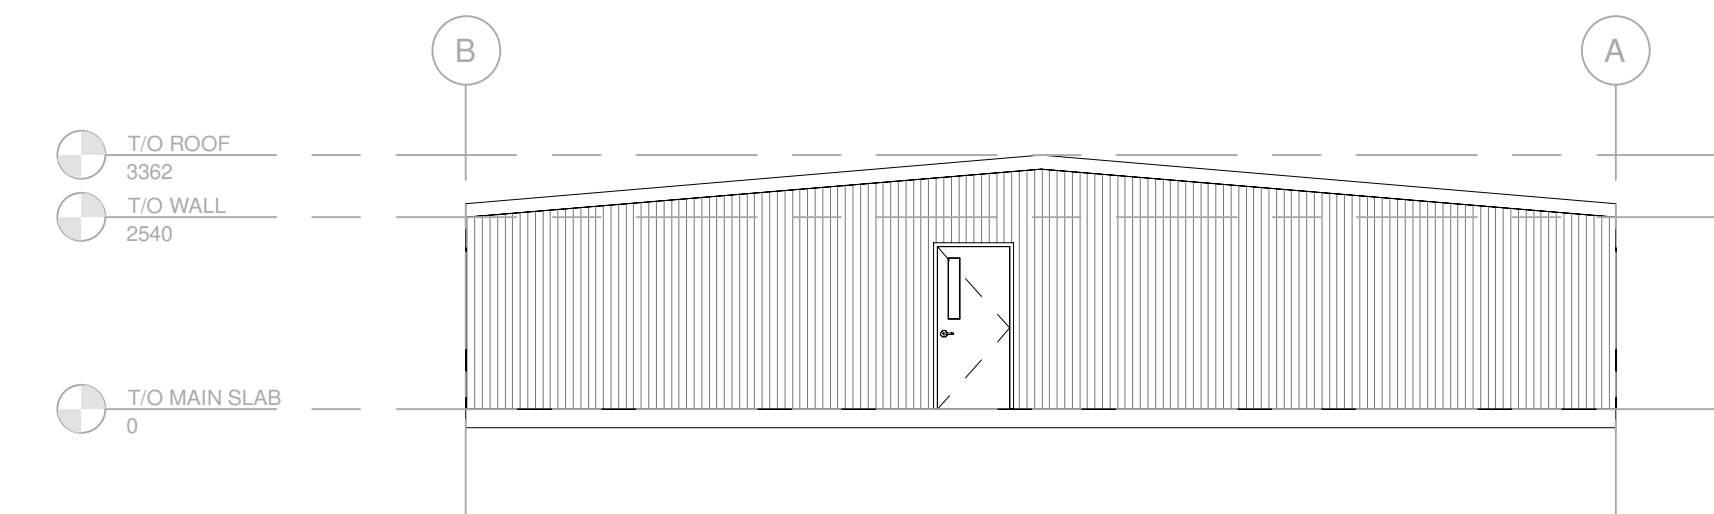

5 EXTERIOR ELEVATION - WEST
 F-A2.1 SCALE: 1:100

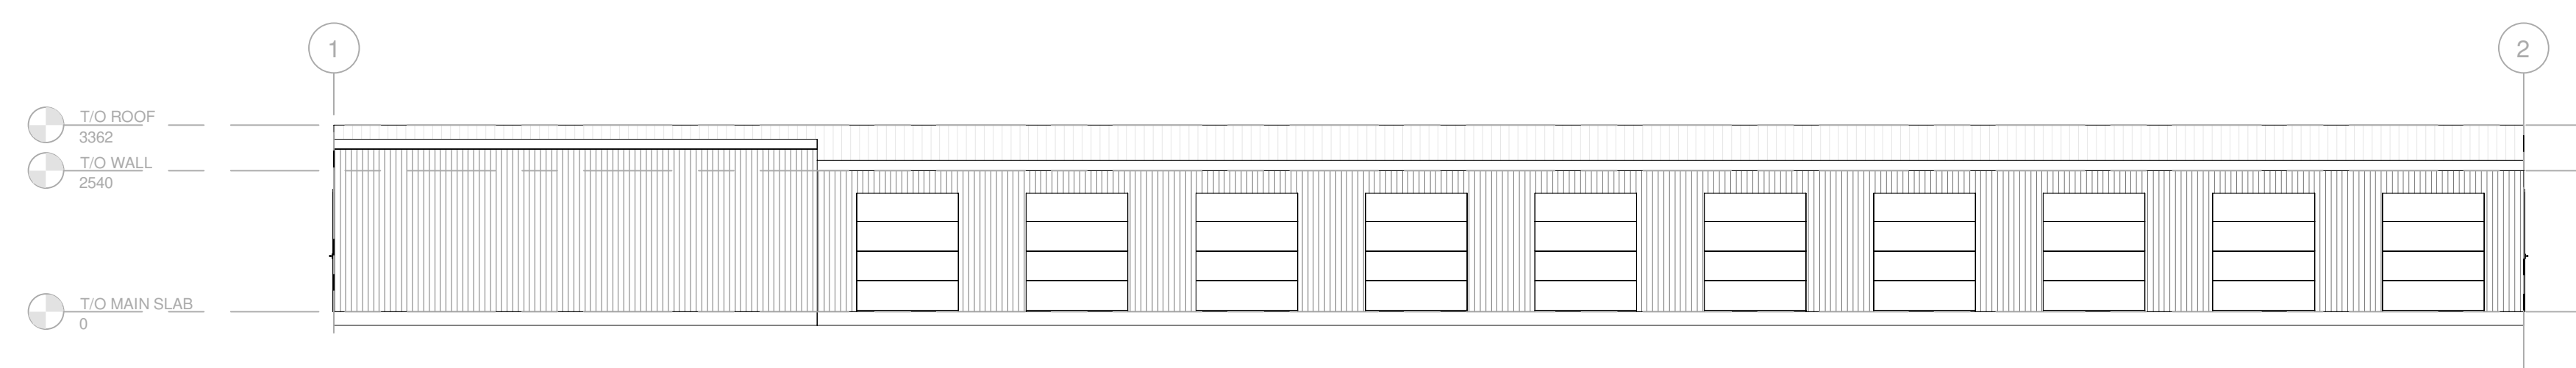

3 EXTERIOR ELEVATION - NORTH
 F-A2.1 SCALE: 1:100

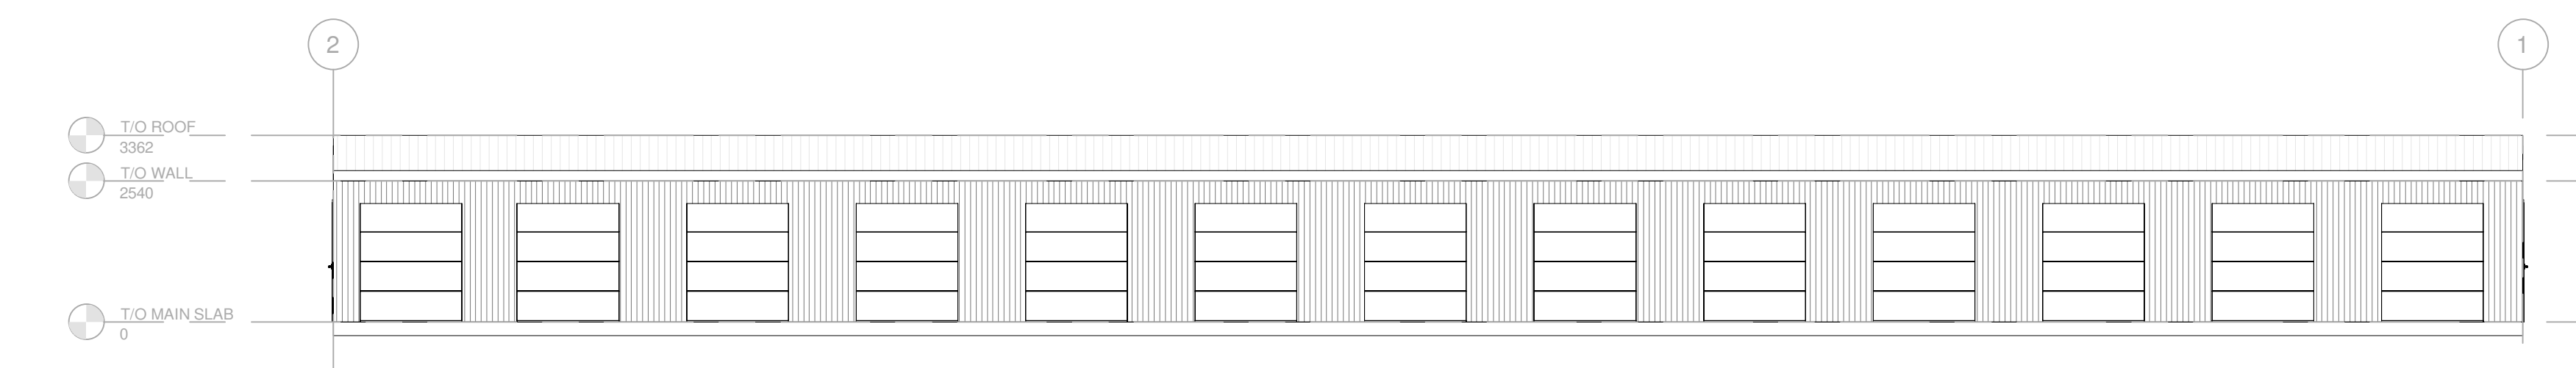

4 EXTERIOR ELEVATION - SOUTH
 F-A2.1 SCALE: 1:100

PROJECT NO.	229-00055-11	DATE	NOVEMBER 2022
PROJECT SCALE	As Indicated	IF THIS BAR IS NOT SHOWN, PLEASE YOUR PLOTTING SCALE.	
DESIGNED BY	JCAB		
DRAWN BY	NMIAS		
CHECKED BY	JCAB		
APPROVED			
DISCIPLINE	ARCHITECTURAL		
TITLE	BUILDING F - OVERALL PLANS - GROUND FLOOR		
DRAWING NUMBER	F-A2.1		
SHEET #	01		
DATE OF			