


CONSULTANT: SUB CONSULTANT
 CONSULTANT: SUB CONSULTANT

CONSULTANT: SUB CONSULTANT

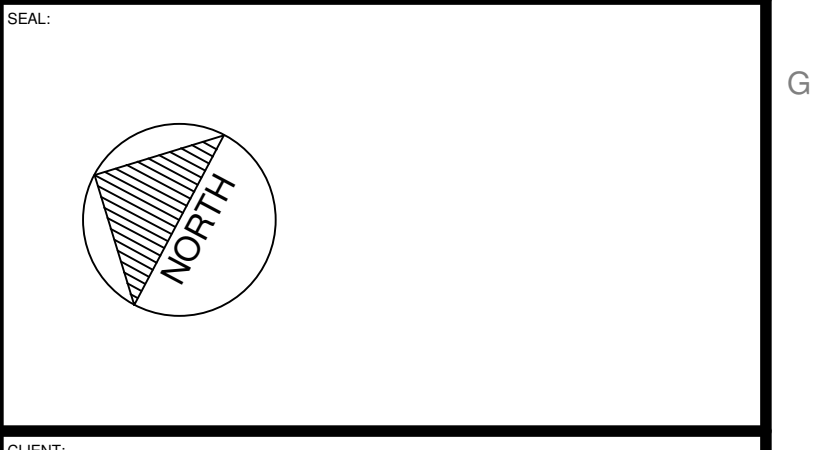

PROJECT:
 Access Storage 60 Denzil Doyle Ct

DESCRIPTION:
 THIS DRAWING AND DESIGN IS COPYRIGHT PROTECTED MATERIAL. NO REUSE, REPRODUCTION OR MODIFICATION WITHOUT PERMISSION BY ARCHITECTURE 49. THE CONTRACTOR SHALL CHECK AND VERIFY ALL DIMENSIONS AND UTILITY LOCATIONS AND REPORT ALL ERRORS AND OMISSIONS TO THE ARCHITECT IMMEDIATELY.
 THIS DOCUMENT IS NOT TO BE SCALE.

DESIGNED FOR: NETWORK

DESIGNED FOR: NETWORK

DESIGNED FOR: NETWORK

DESIGNED FOR: NETWORK


DESIGNED FOR: NETWORK

DESIGNED FOR: NETWORK

NO.	REV.	DATE	DESCRIPTION

PROJECT NO:	229-00055-11	DATE:	DECEMBER 2022
PROJECT SCALE:	1:75	DESIGNED BY:	
DESIGNED BY:		CHECKED BY:	
DRAWN BY:		DATE:	
PROJECT:	ARCHITECTURAL		

TITLE:	BUILDING A - OVERALL PLANS - GROUND FLOOR
PROJECT NUMBER:	A-A2.1
DATE:	

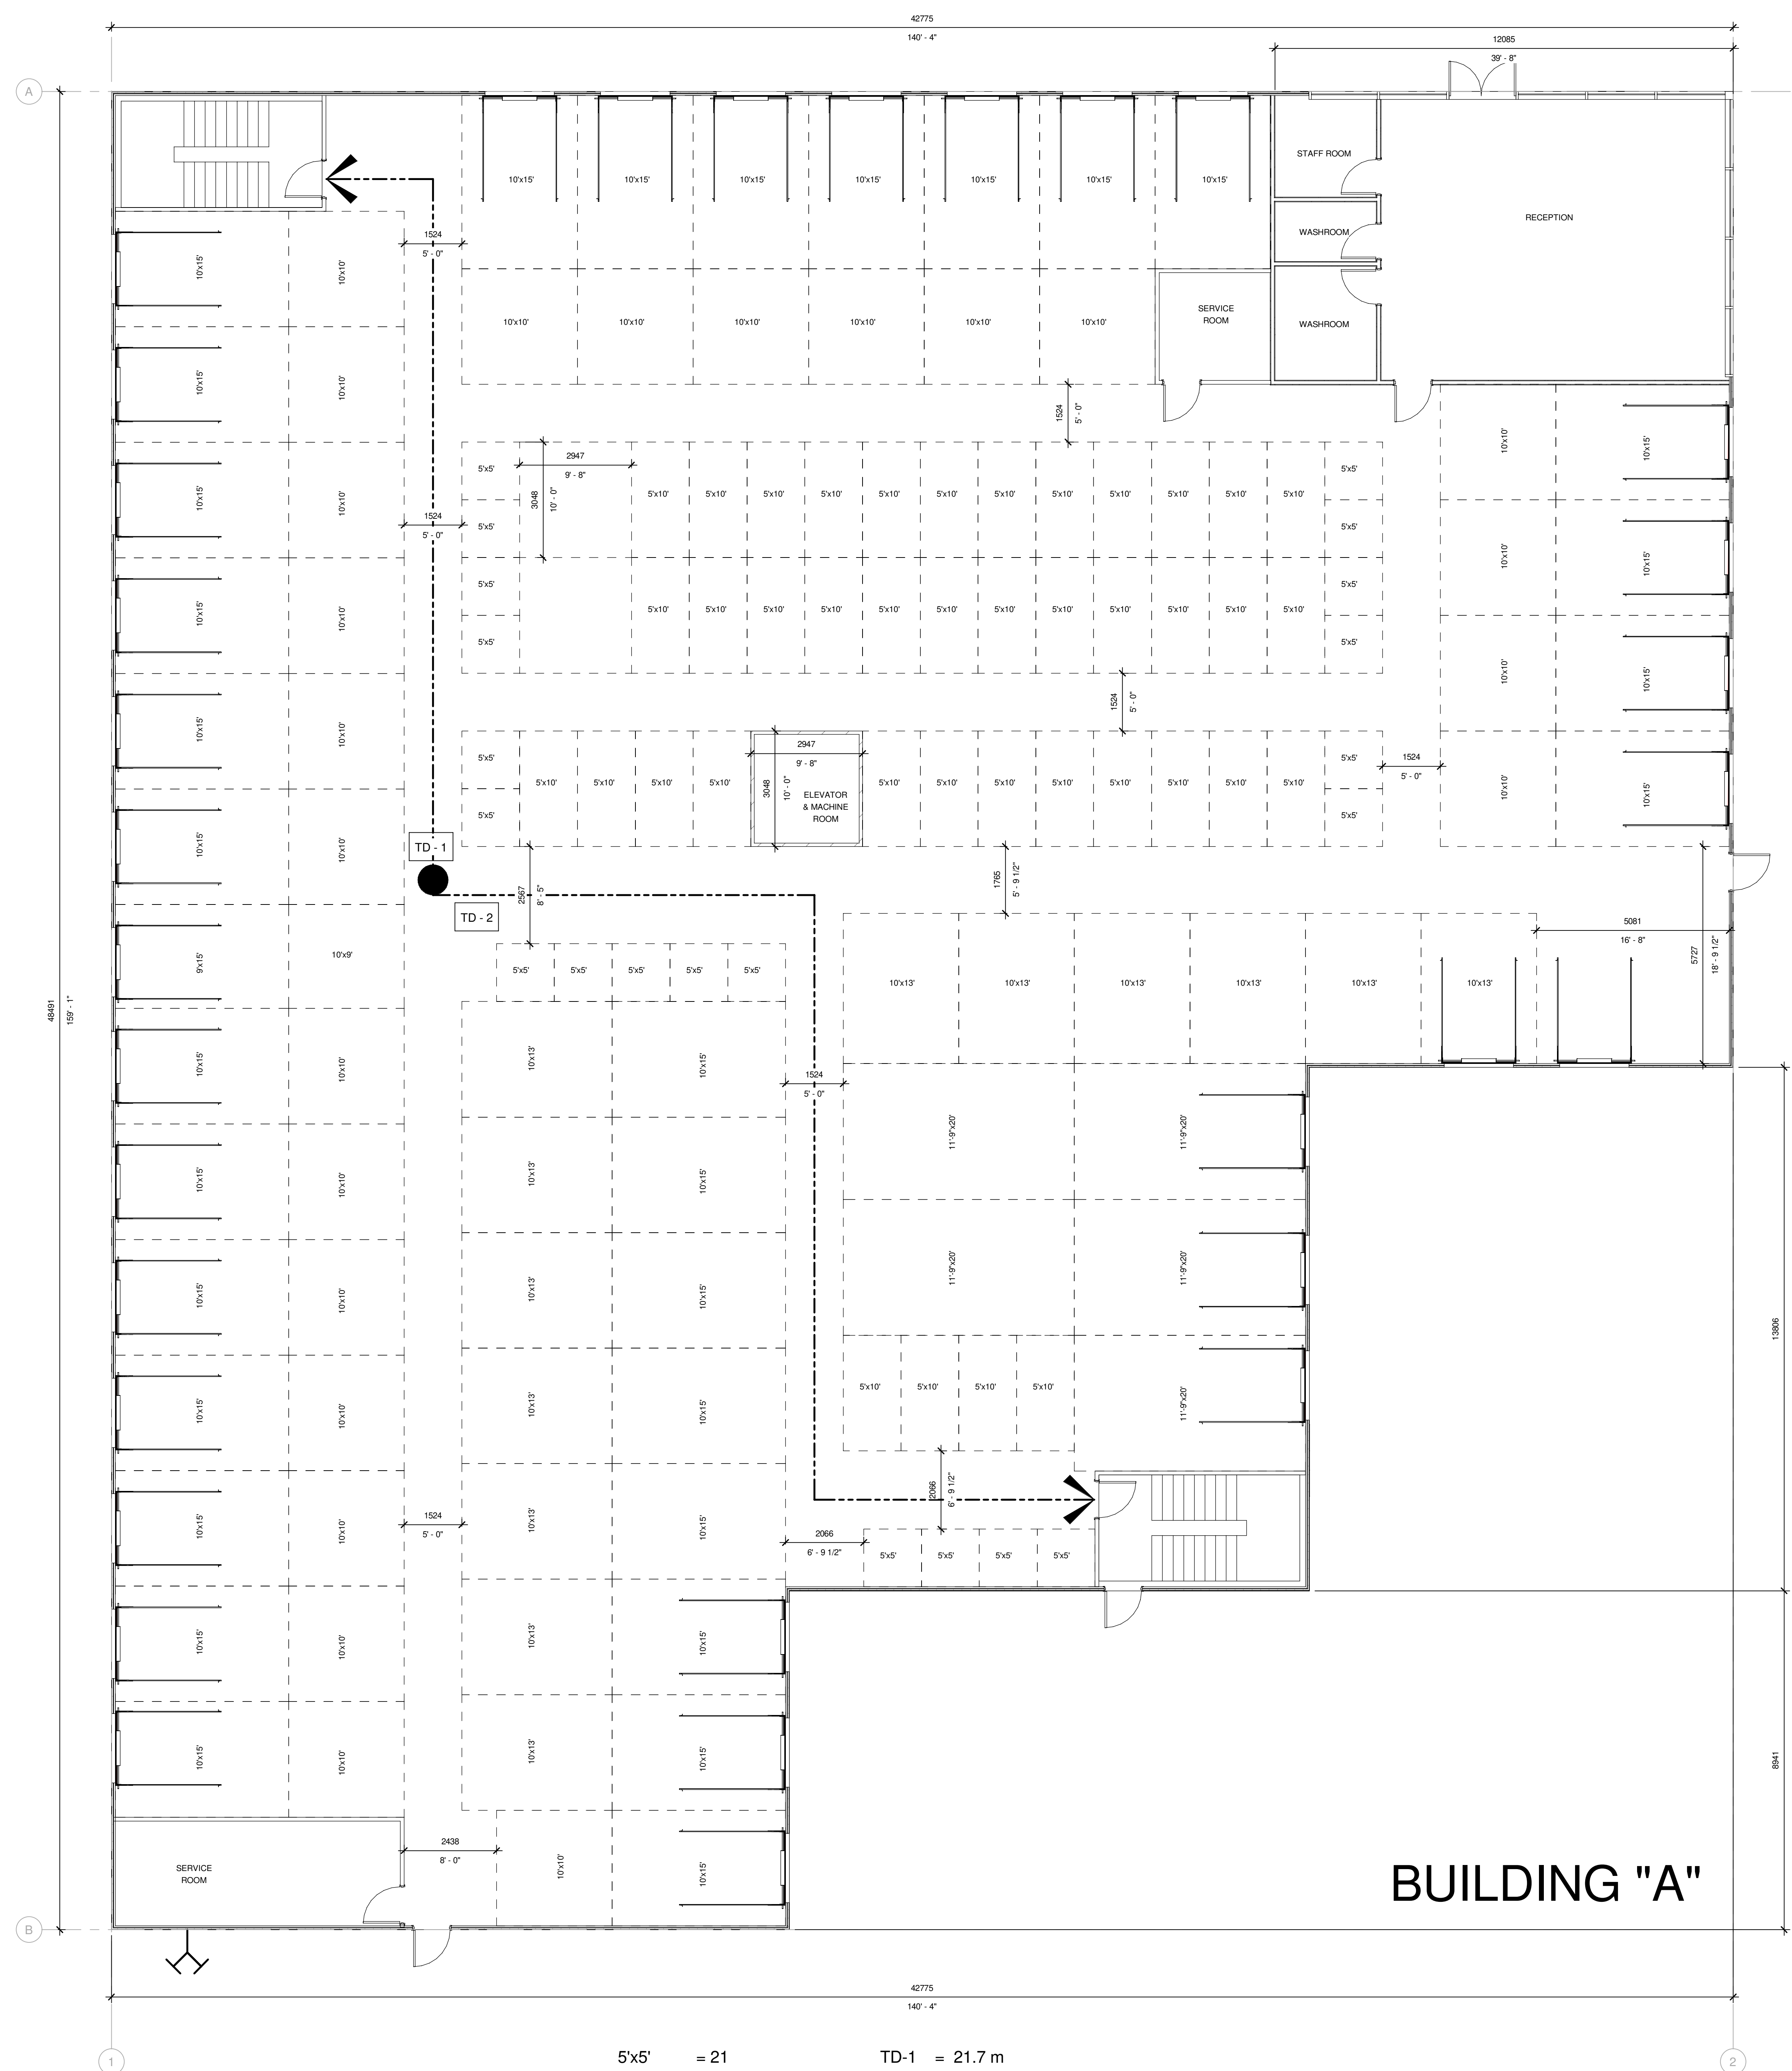


1 BUILDING A OVERALL GROUND FLOOR PLAN
 SCALE: 1:75

- 5x5' = 21
 - 5x10' = 40
 - 9-8"x10' = 2
 - 9x10' = 1
 - 9x15' = 1
 - 10x10' = 24
 - 10x13' = 13
 - 10x15' = 32
 - 11-9"x20' = 5
- TD-1 = 21.7 m
 TD-2 = 33.4 m

BUILDING "A"

CONSULTANT - SUB CONSULTANT

CONSULTANT - SUB CONSULTANT

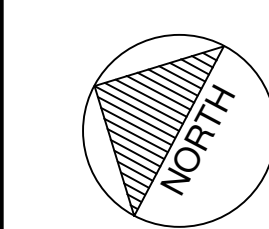

CLIENT REF #


PROJECT

Access Storage 60 Denzil Doyle Ct

10/1 PLAN

THIS DRAWING AND DESIGN IS COPYRIGHT PROTECTED MATERIAL. NO RE USES, REPRODUCTIONS OR EXCESSIVE REVISIONS WITHOUT PERMISSION BY ARCHITECTURE 49. THE CONTRACTOR SHALL OBTAIN AND VERIFY ALL SUBSIDIARY AND UTILITY LOCATIONS AND REPORT ALL ERRORS AND OMISSIONS TO THE ARCHITECT IMMEDIATELY. THIS DRAWING IS NOT TO BE SCALED.

THIS PLAN FOR REVISION

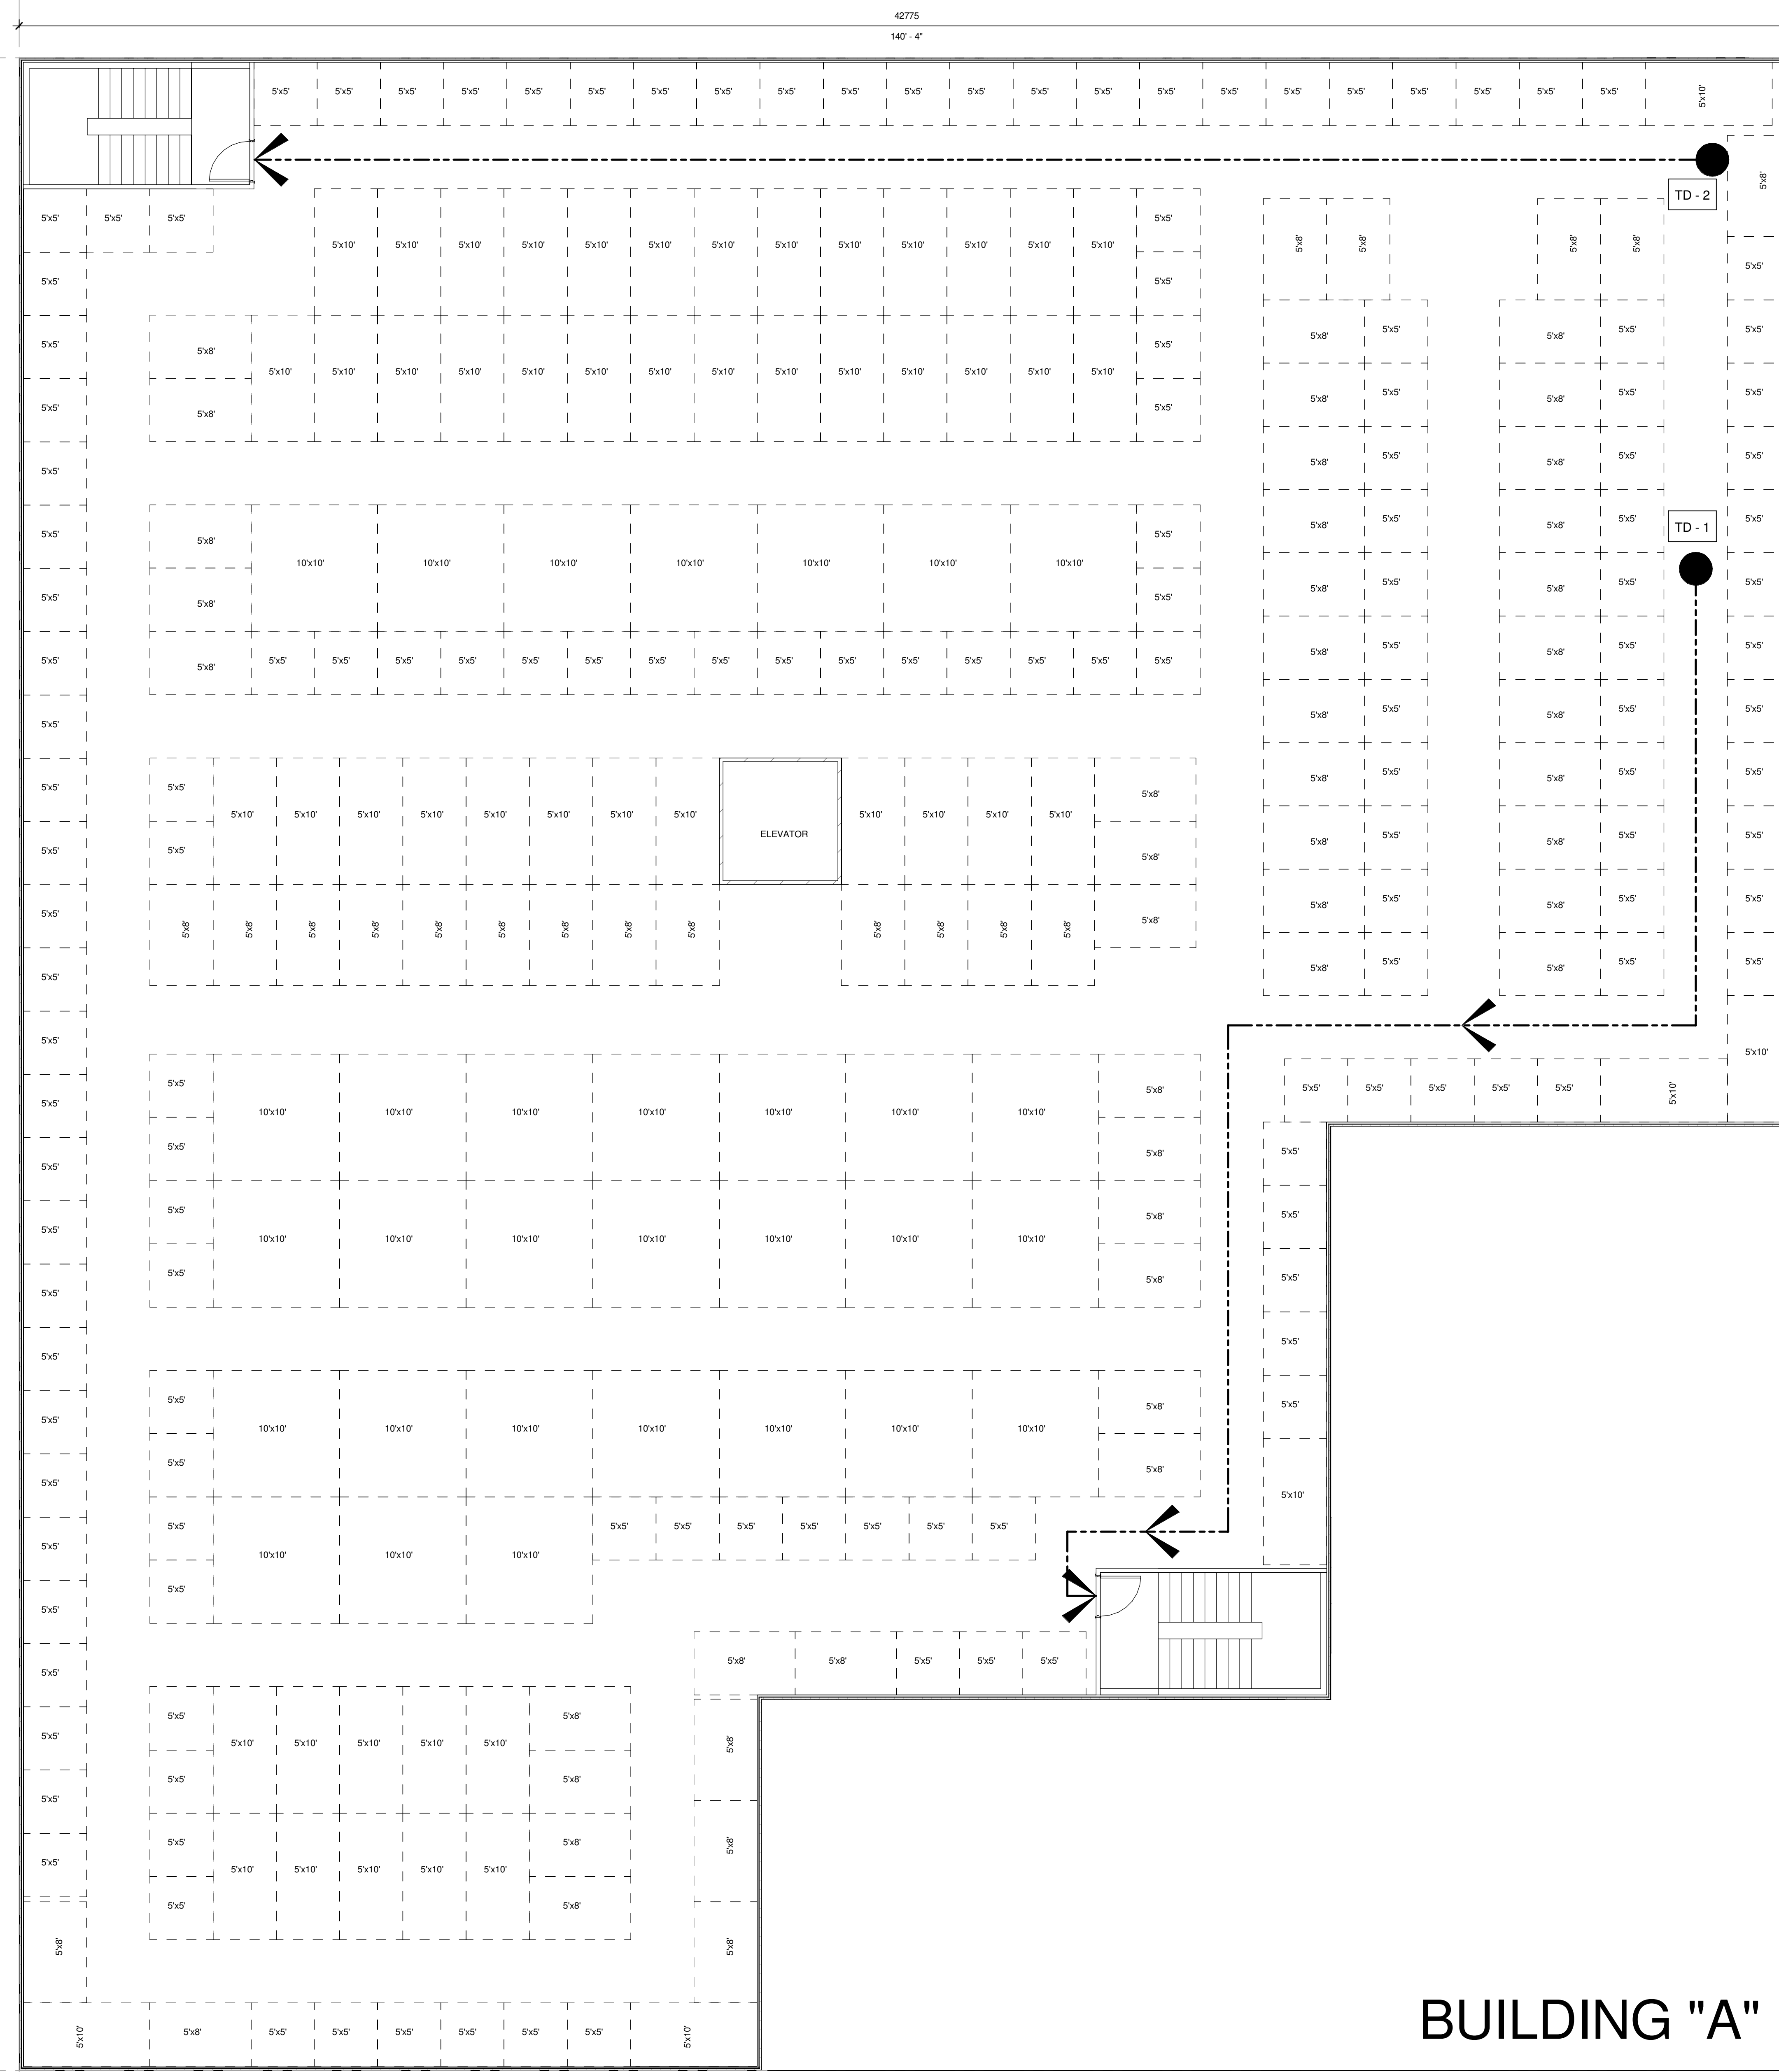

BUILDING "A"

- 5x5' = 146
 - 5x8' = 65
 - 5x10' = 55
 - 10x10' = 31
- TD-1 = 39.5 m
 - TD-2 = 34.7 m

1 BUILDING A OVERALL 2ND FLOOR PLAN
SCALE: 1/75

NO.	REV.	DATE	DESCRIPTION

PROJECT NO. 229-00058-11	DATE DECEMBER 2022
DRAWING SCALE 1:75	IF THIS BAR IS NOT SEEN, PLEASE ASK YOUR PLOTTING SCALE
DESIGNED BY JCAB	
DRAWN BY NMAS	
CHECKED BY JCAB	
DATE 12/14/22	

ARCHITECTURAL	
TITLE	
BUILDING A- OVERALL PLANS - 2ND FLOOR	
SHEET NUMBER	
A-A2.2	
DATE	
BY	
CHECKED BY	

CONSULTANT: SUB CONSULTANT

CONSULTANT: SUB CONSULTANT



Access Storage 60 Denzil Doyle Ct

DISCLAIMER: THIS DRAWING AND DESIGN IS COPYRIGHT PROTECTED AND SHALL NOT BE USED, REPRODUCED OR EXCEEDED WITHOUT WRITTEN PERMISSION BY ARCHITECTURE 49. THE CONTRACTOR SHALL CHECK AND VERIFY ALL DIMENSIONS AND UTILITY LOCATIONS AND REPORT ALL ERRORS AND OMISSIONS PRIOR TO COMMENCEMENT OF WORK. THE CONTRACTOR IS NOT TO BE HELD LIABLE FOR ANY SUCH ERRORS OR OMISSIONS.


REVISIONS FOR: REVISIONS:

NO.	REV.	DATE	DESCRIPTION


PROJECT NO:	229-00055-11	DATE:	DECEMBER 2022
OWNER:		DESIGNED BY:	
DESIGNED BY:		Author:	
Author:		DRAWN BY:	
DRAWN BY:		CHECKED BY:	
CHECKED BY:			

DISCIPLINE:	ARCHITECTURAL
TITLE:	BUILDING A - EXTERIOR ELEVATIONS
DRAWING NUMBER:	A-A2.3
DATE:	


DATE:	

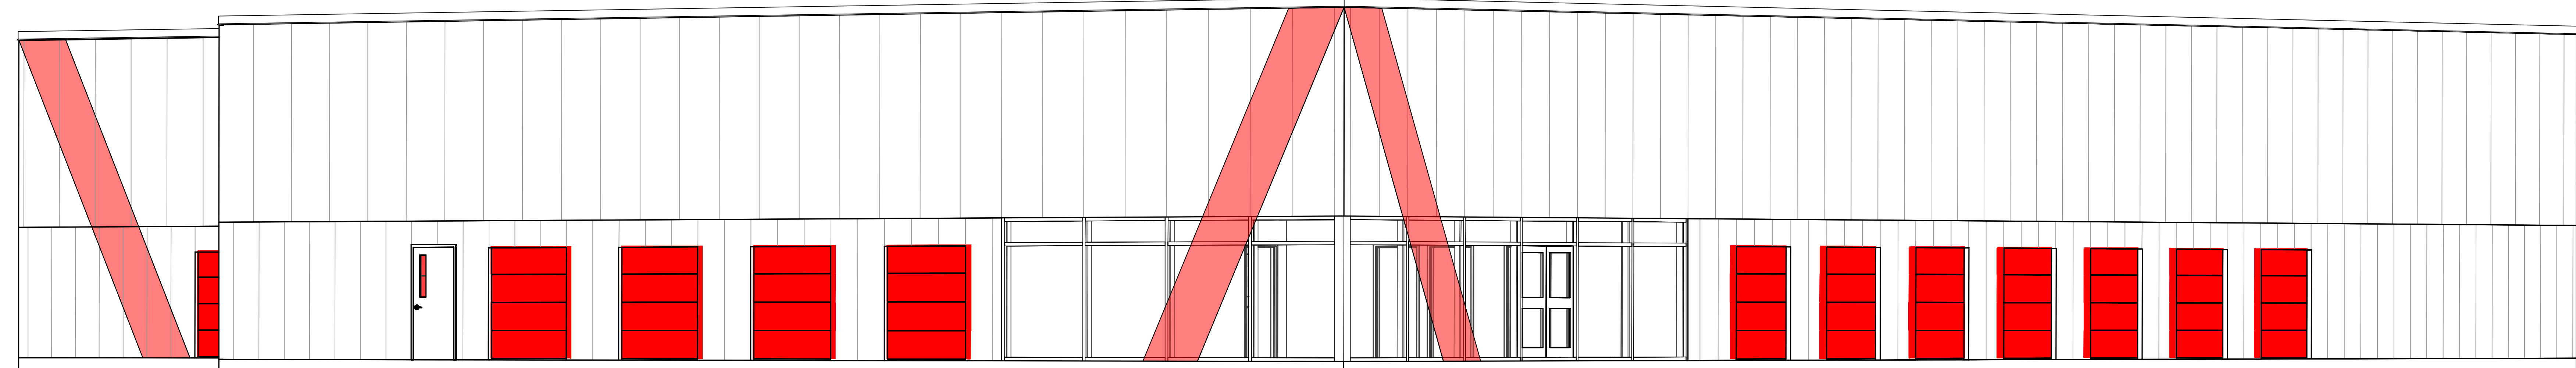

MICHAEL COWPLAND DRIVE 3D VIEW

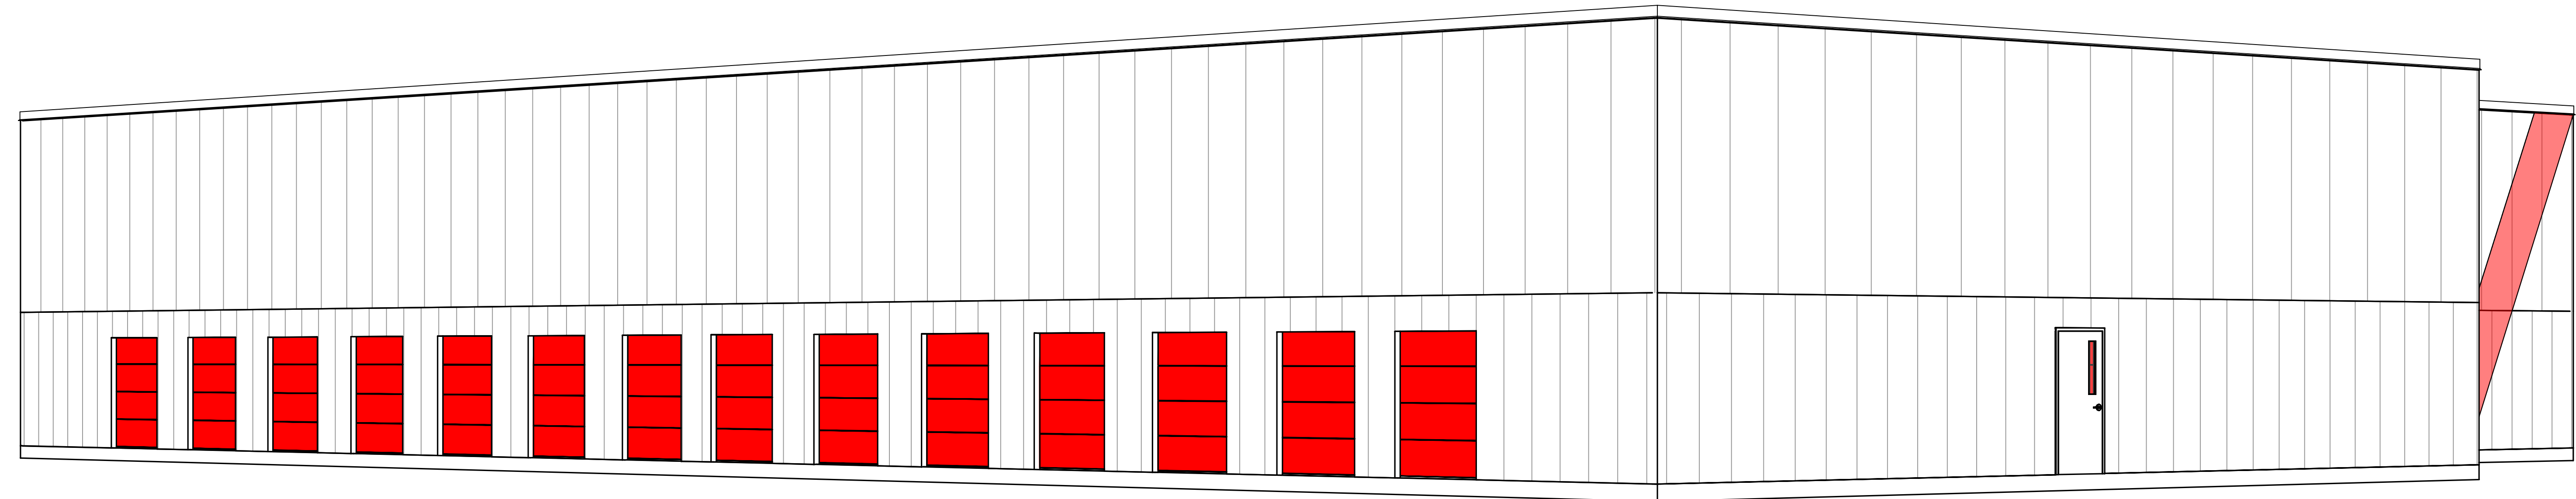


DENZIL DOYLE COURT 3D VIEW

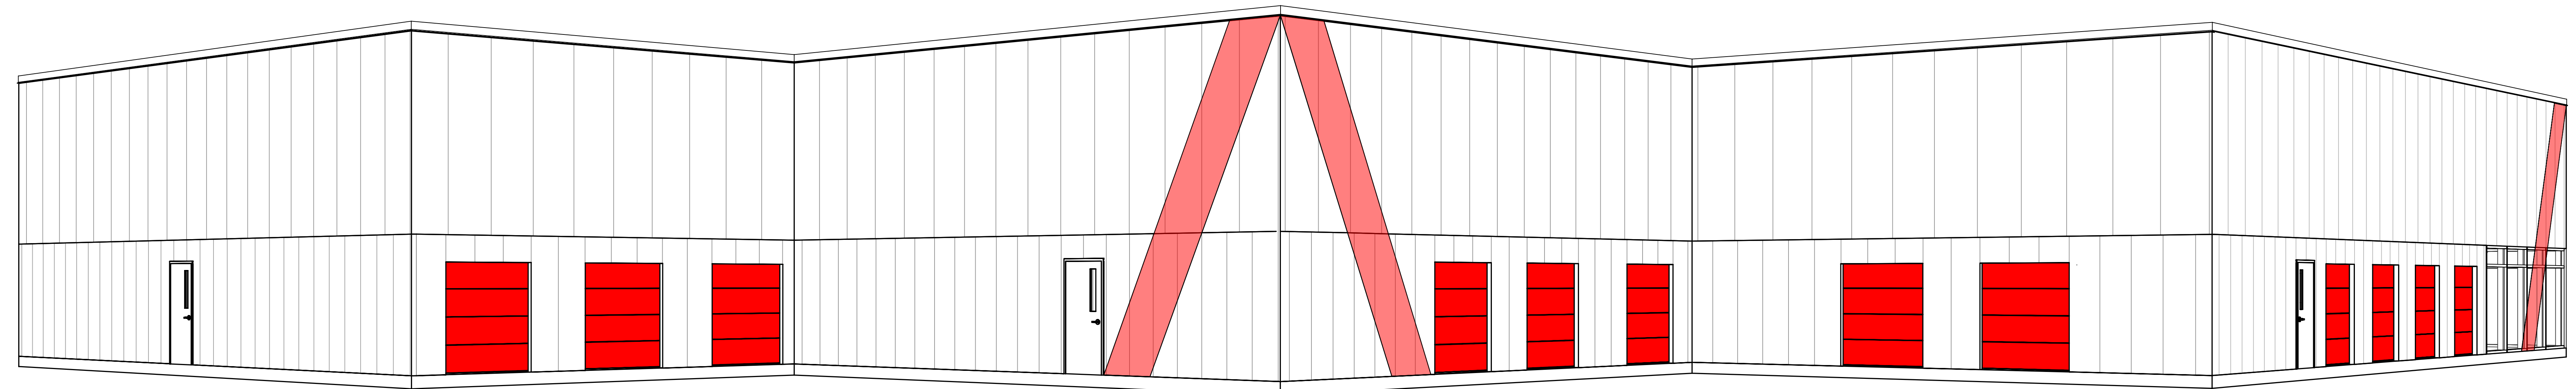


TERENCE MATTHEWS CRES 3D VIEW




4 EXTERIOR ELEVATION - WEST
SCALE: 1:100

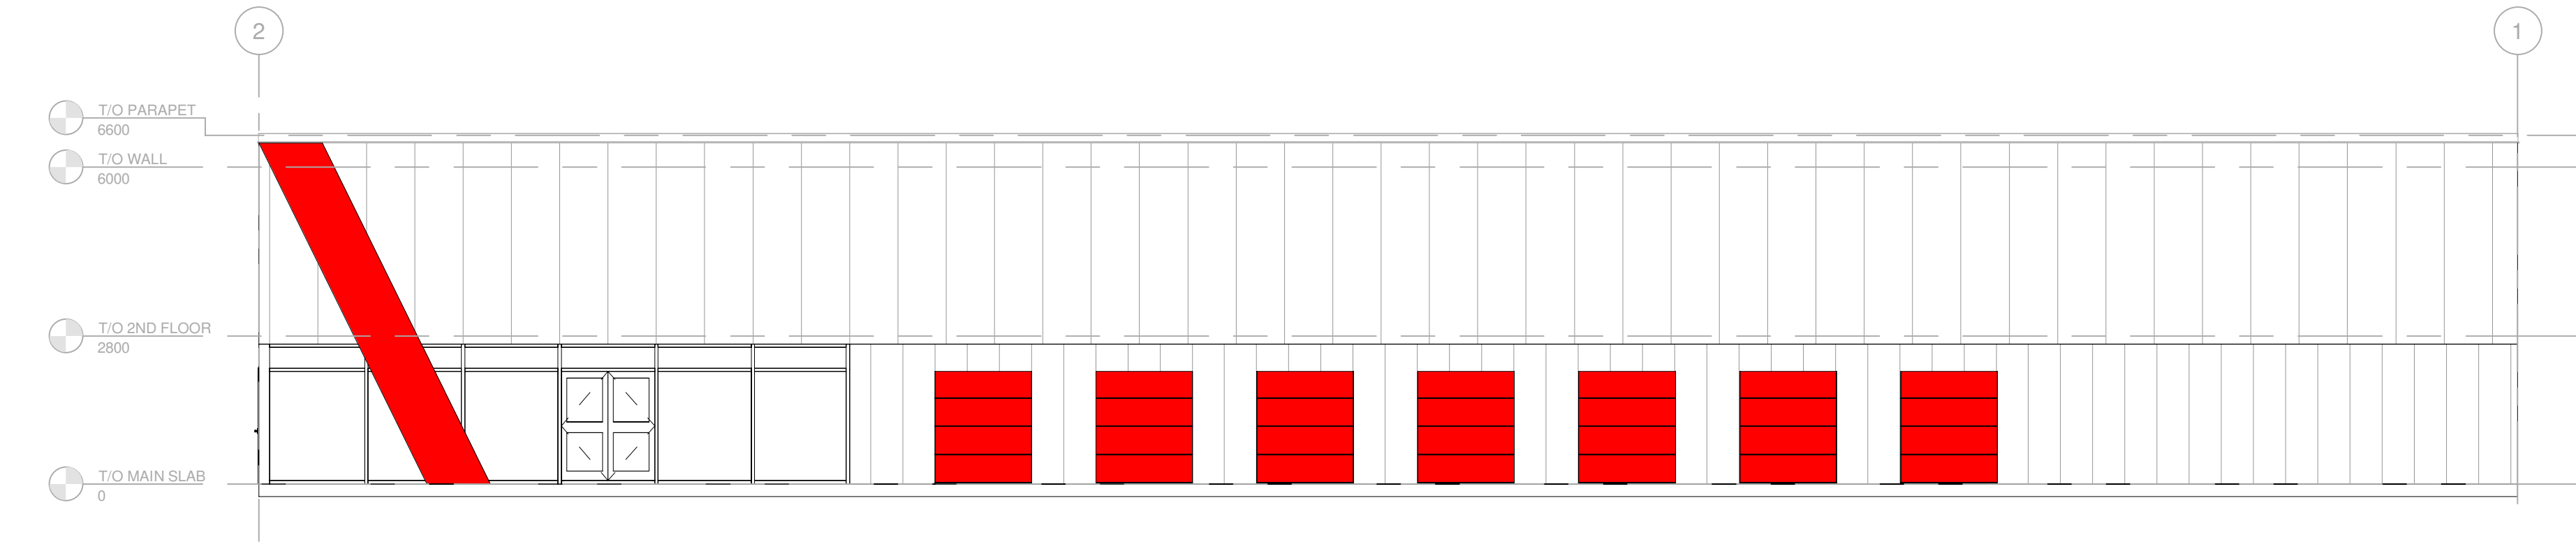


3 EXTERIOR ELEVATION - SOUTH
SCALE: 1:100

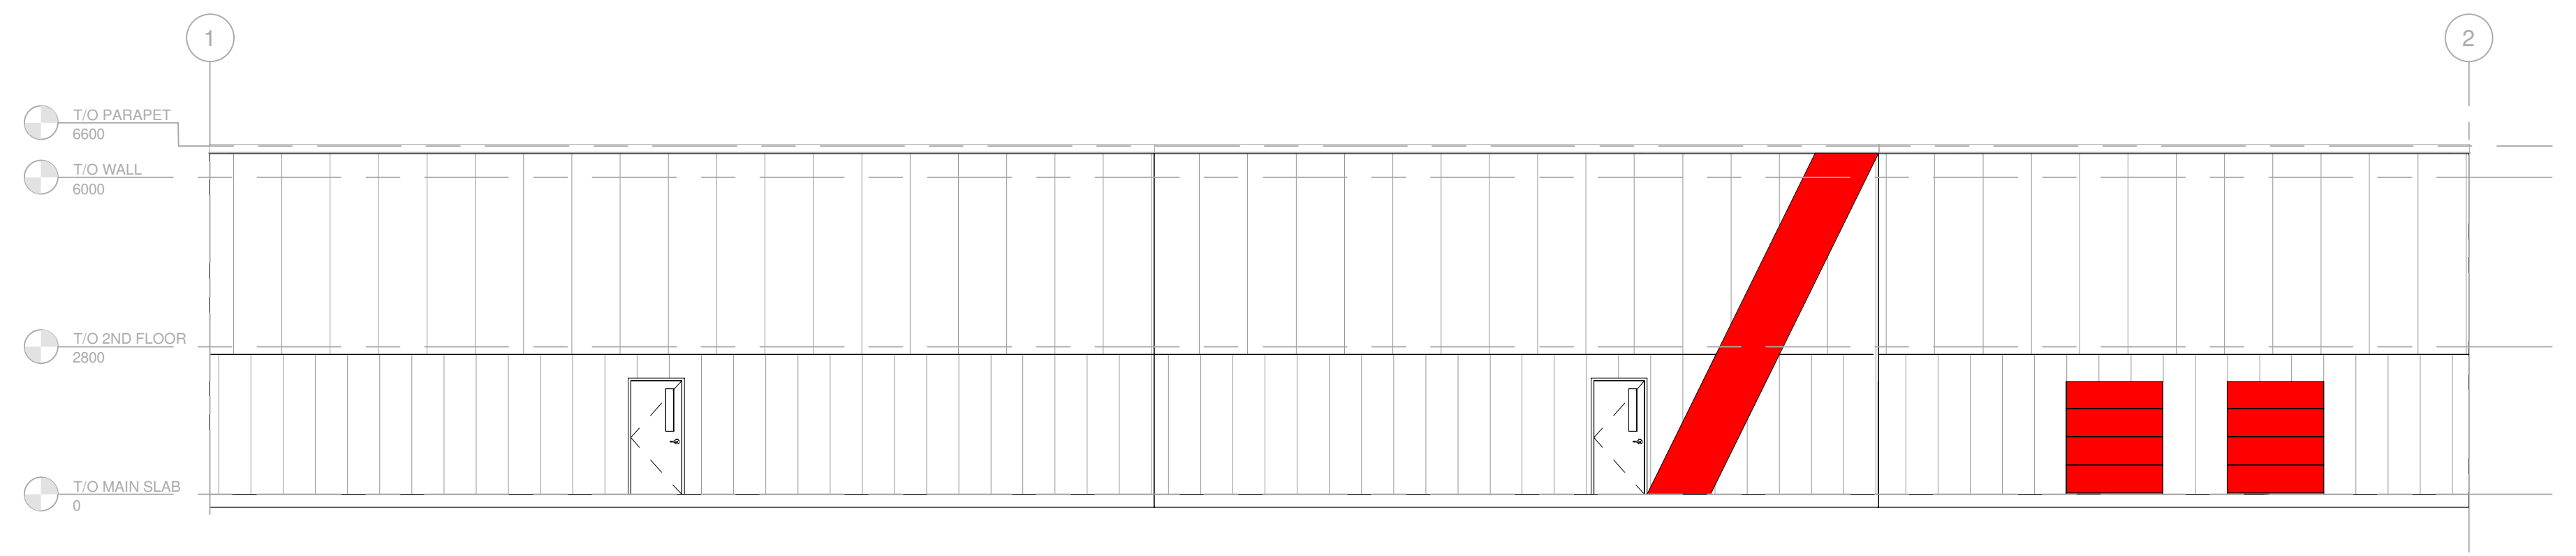

2 EXTERIOR ELEVATION - NORTH
SCALE: 1:100

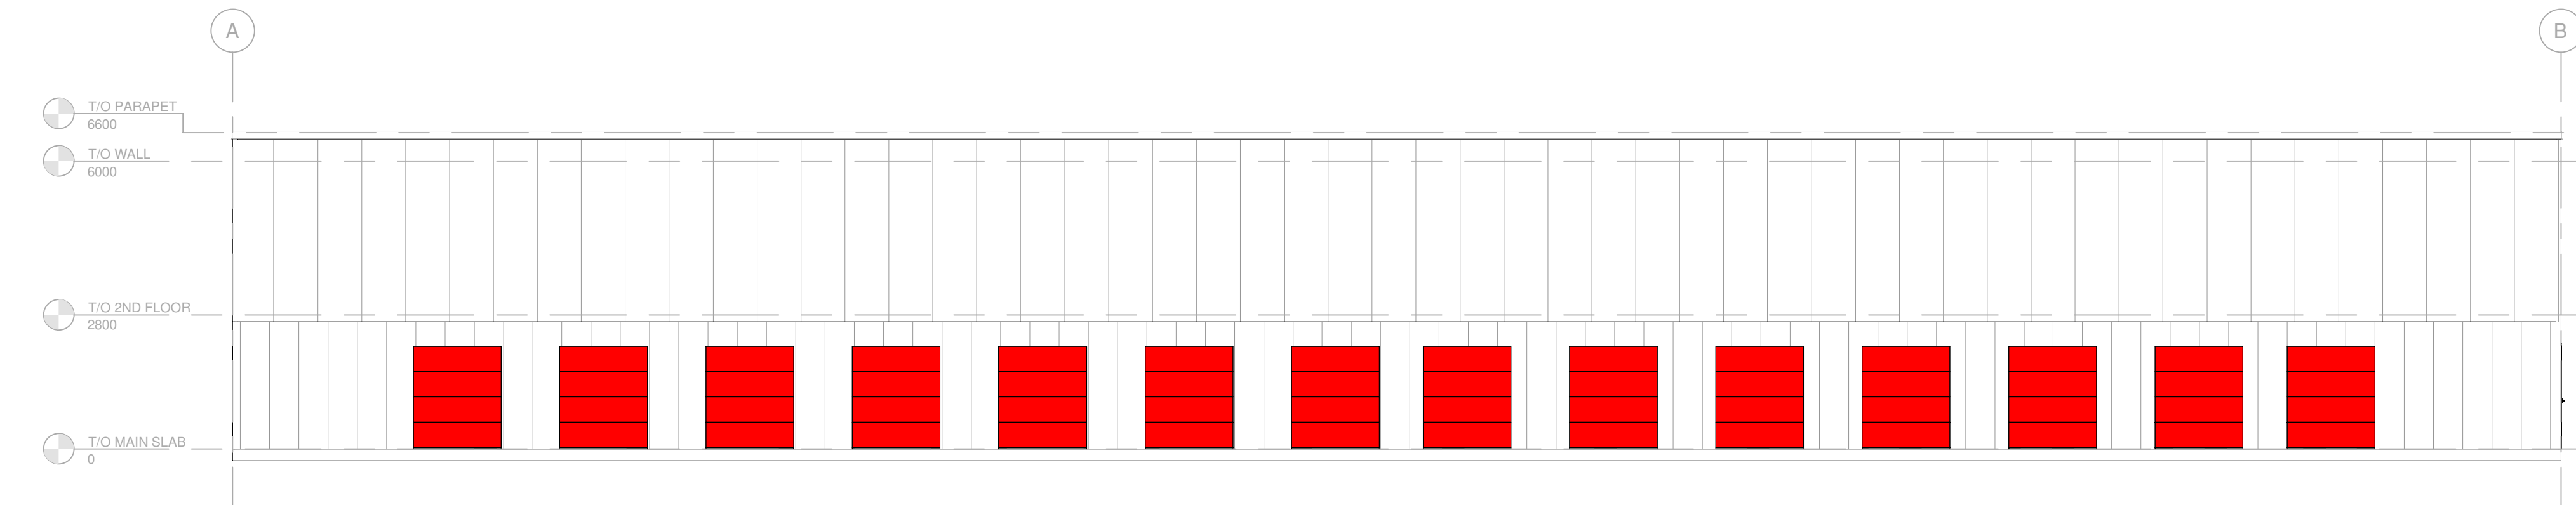


1 EXTERIOR ELEVATION - EAST
SCALE: 1:100

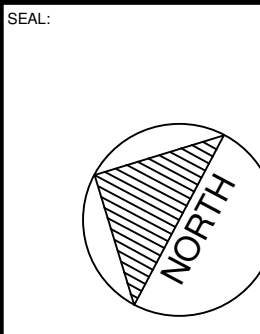

Access Storage 60 Denzil Doyle Ct

DISCLAIMER: THIS DRAWING AND DESIGN IS COPYRIGHT PROTECTED MATERIAL. NOT BE LOANED, REPRODUCED OR EXCEEDED WITHOUT WRITTEN PERMISSION BY ARCHITECTURE 49. THE CONTRACTOR SHALL CHECK AND VERIFY ALL DIMENSIONS AND UTILITY LOCATIONS AND REPORT ALL ERRORS AND OMISSIONS PRIOR TO COMMENCEMENT OF WORK. THIS DOCUMENT IS NOT TO BE SCALED.


REVISED FOR: NETWORK

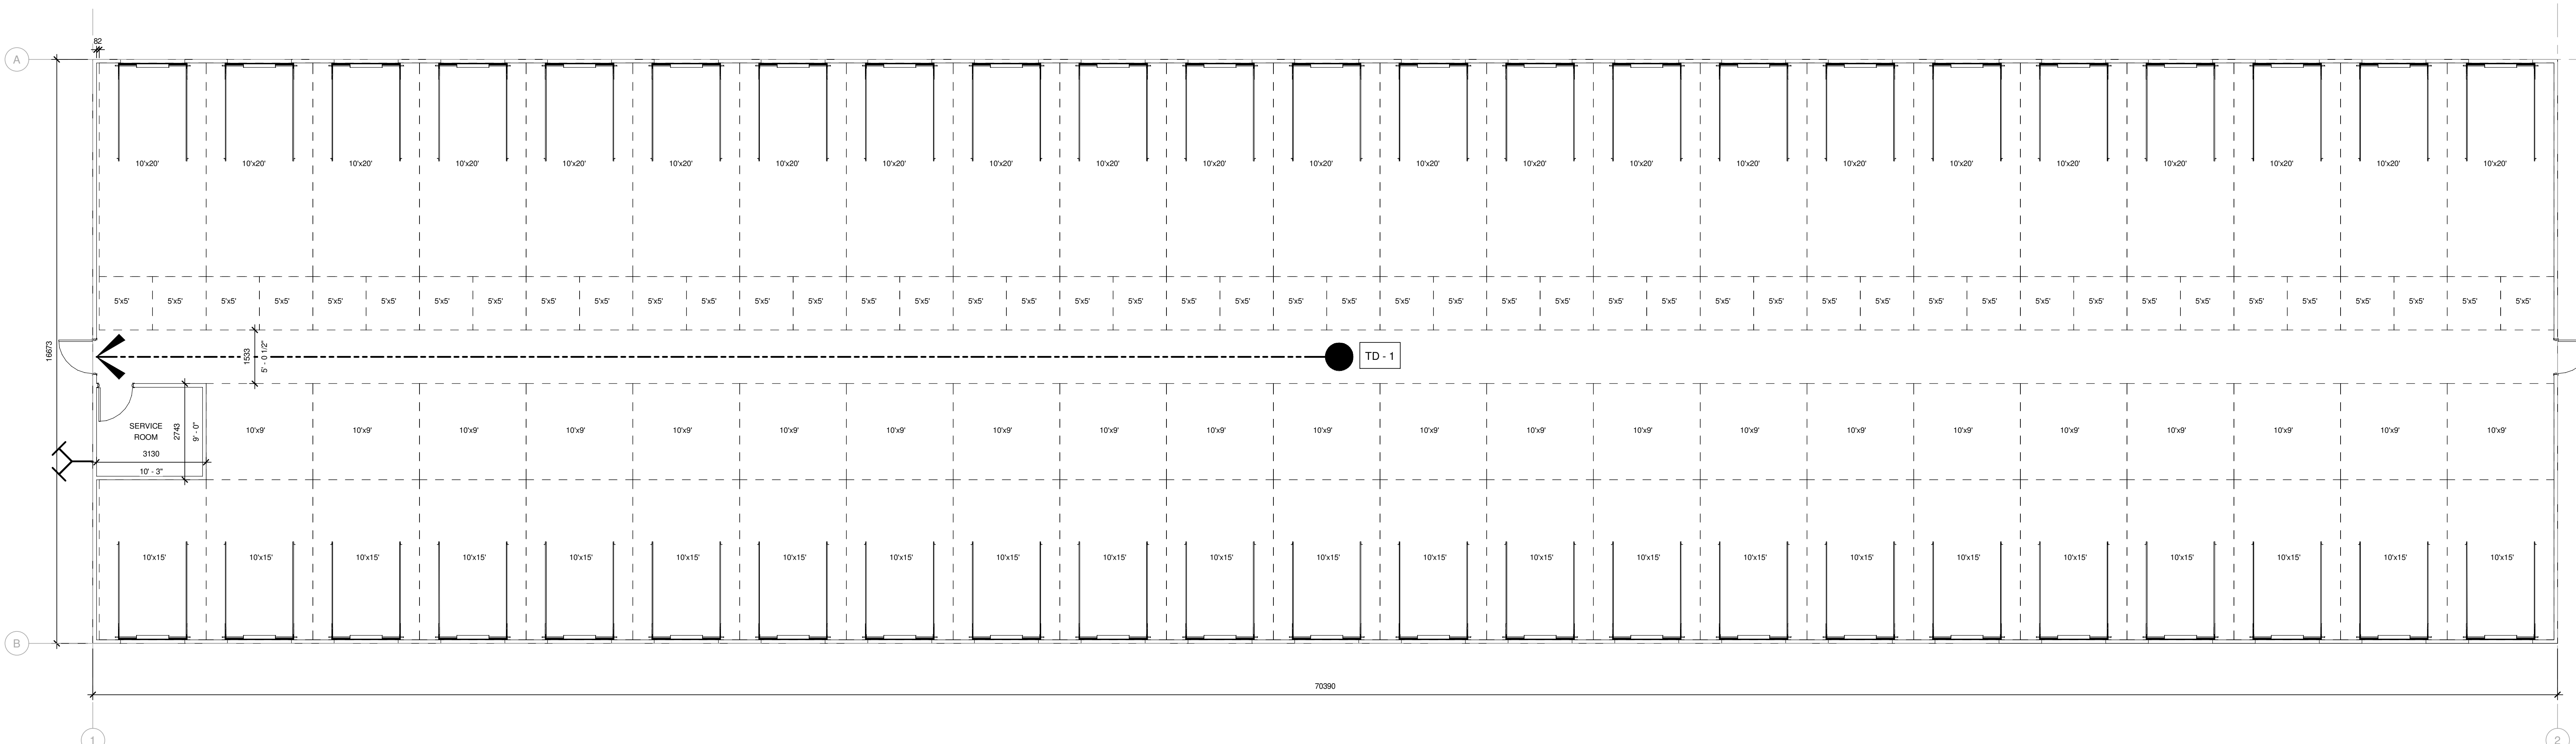


1 BUILDING B OVERALL GROUND FLOOR PLAN
SCALE: 1/75

5x5' = 46
10x9' = 22
10x15' = 23
10x20' = 23


BUILDING "B"

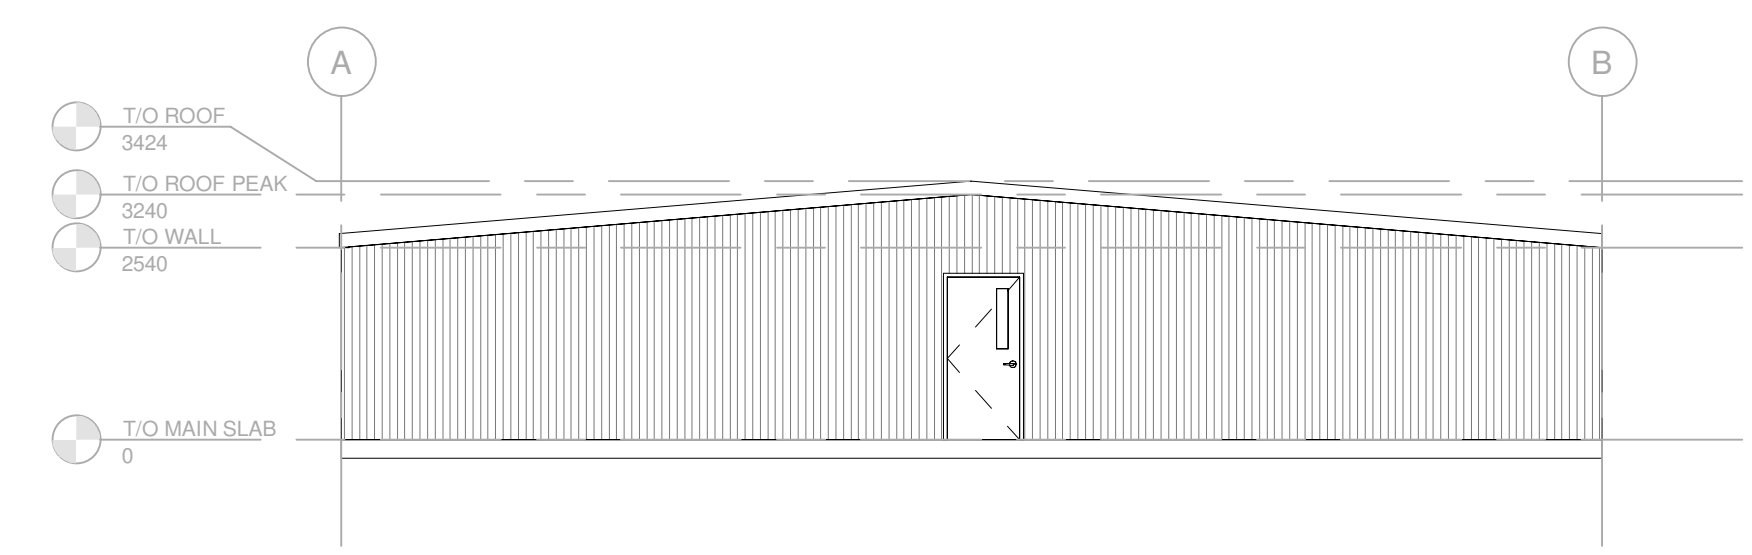


2 EXTERIOR ELEVATION - EAST
SCALE: 1:100

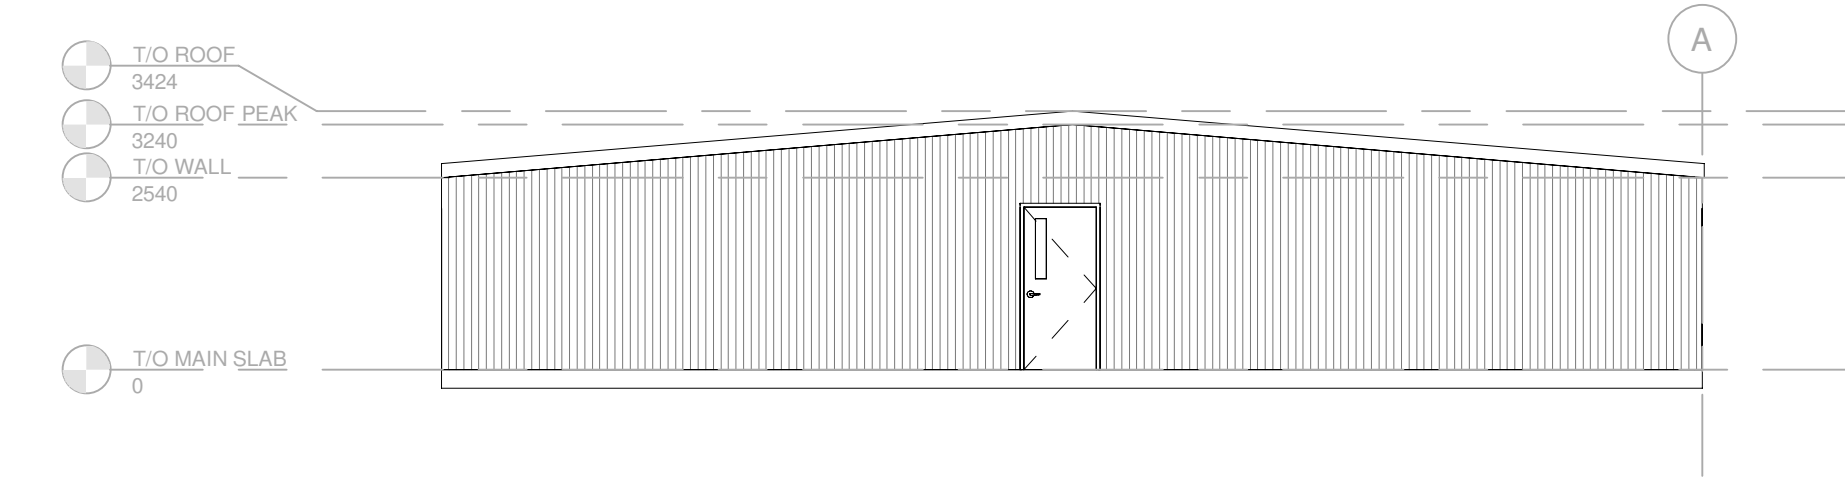

5 EXTERIOR ELEVATION - WEST
SCALE: 1:100

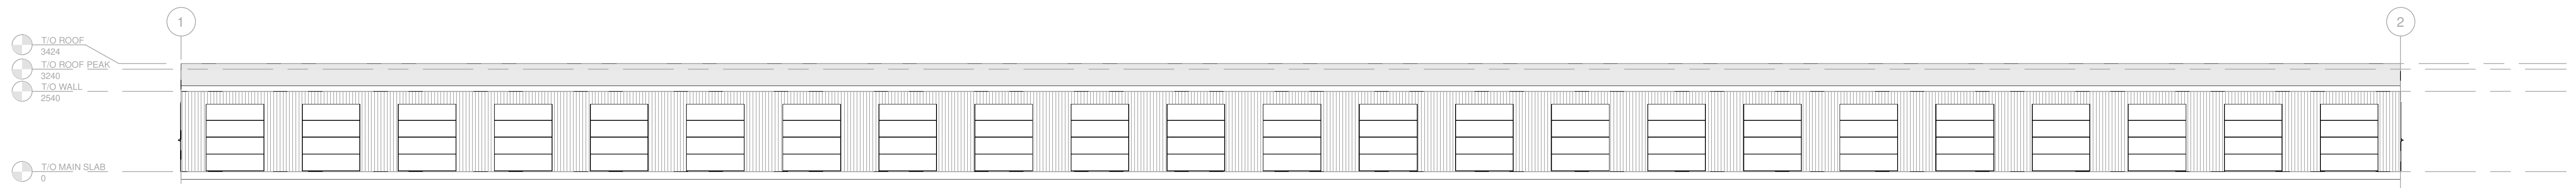

3 EXTERIOR ELEVATION - NORTH
SCALE: 1:100

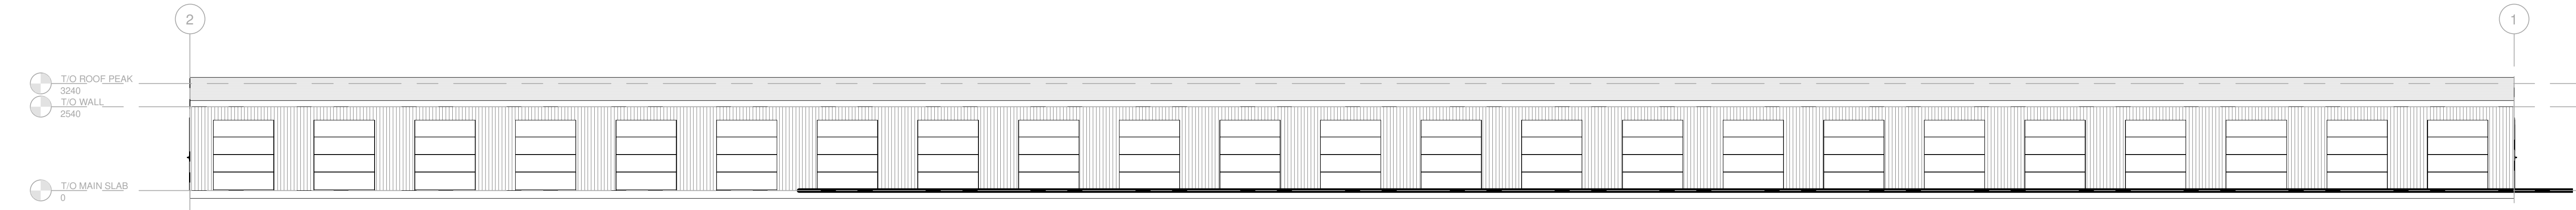

4 EXTERIOR ELEVATION - SOUTH
SCALE: 1:100

NO.	REV.	DATE	DESCRIPTION


PROJECT NO:	229-00055-11	DATE:	NOVEMBER 2022
OWNER:	As Indicated	DESIGNED BY:	JCAB
DESIGNED BY:	JCAB	CHECKED BY:	NMIAS
DRAWN BY:	JCAB	DATE:	

DISCIPLINE:	ARCHITECTURAL
TITLE:	BUILDING B - OVERALL PLANS - GROUND FLOOR
DRAWING NUMBER:	B-A2.1
DATE:	

CONSULTANT - SUB CONSULTANT

CONSULTANT - SUB CONSULTANT

DATE

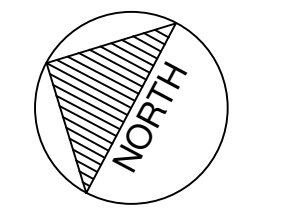

CLIENT REF. #


PROJECT

Access Storage 60 Denzil Doyle Ct

REF PLAN

DISCLAIMER: THIS DRAWING AND DESIGN IS COPYRIGHT PROTECTED MATERIAL. NOT BE LOANED, REPRODUCED OR EXCESS BEYOND WHAT IS PERMITTED BY ARCHITECTURE 49. THE CONTRACTOR SHALL CHECK AND VERIFY ALL DIMENSIONS AND UTILITY LOCATIONS AND REPORT ALL ERRORS AND OMISSIONS TO ARCHITECTURE 49. THIS DOCUMENT IS NOT TO BE SCALE.


THIS IS FOR REVIEW

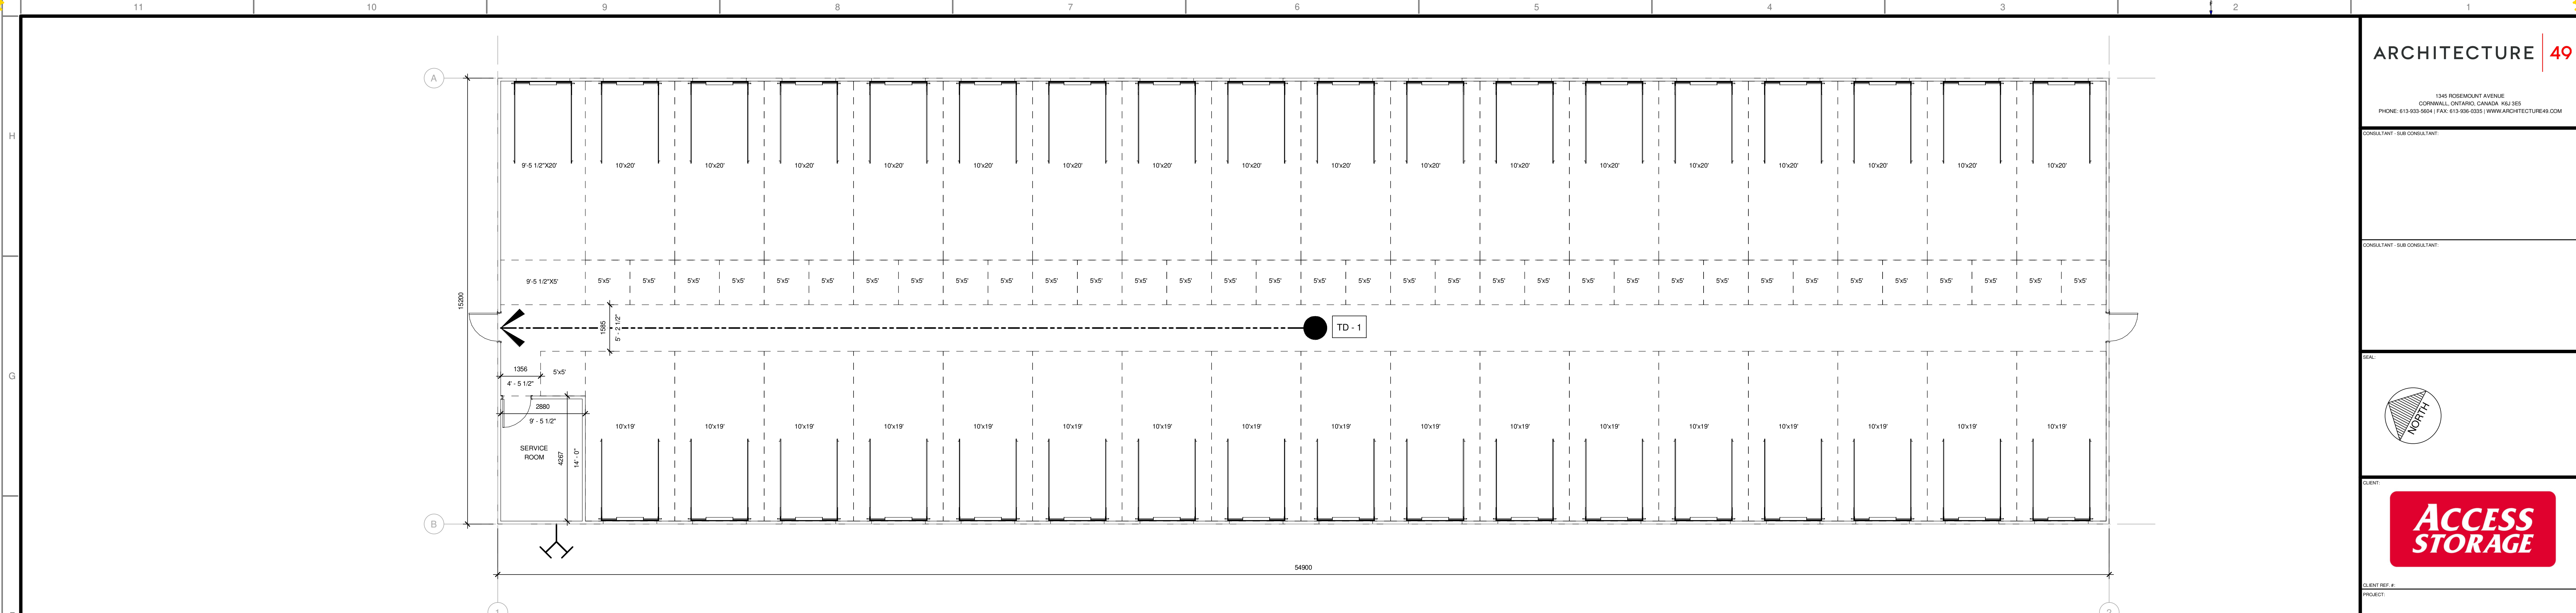


1 BUILDING C OVERALL GROUND FLOOR PLAN
SCALE: 1:75

- 5'x5' = 35
- 10'x19' = 17
- 10'x20' = 17
- 9'-5 1/2"x5' = 1
- 9'-5 1/2"x20' = 1


BUILDING "C"

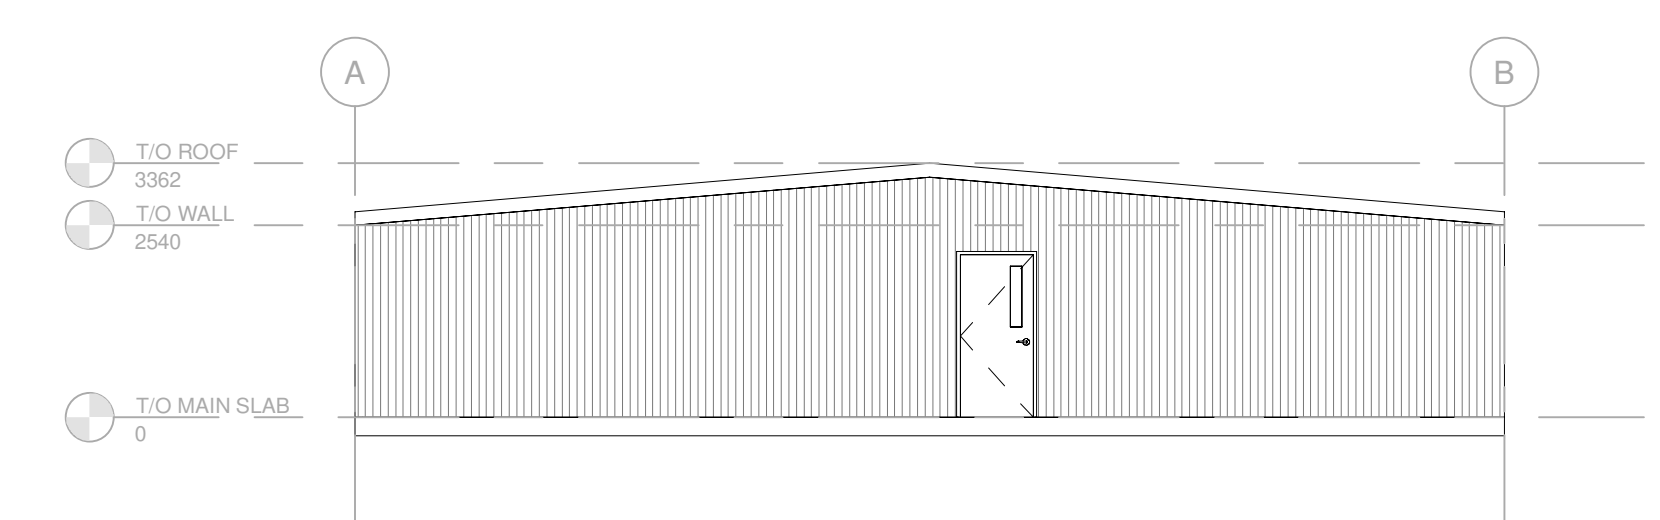


2 EXTERIOR ELEVATION - EAST
SCALE: 1:100

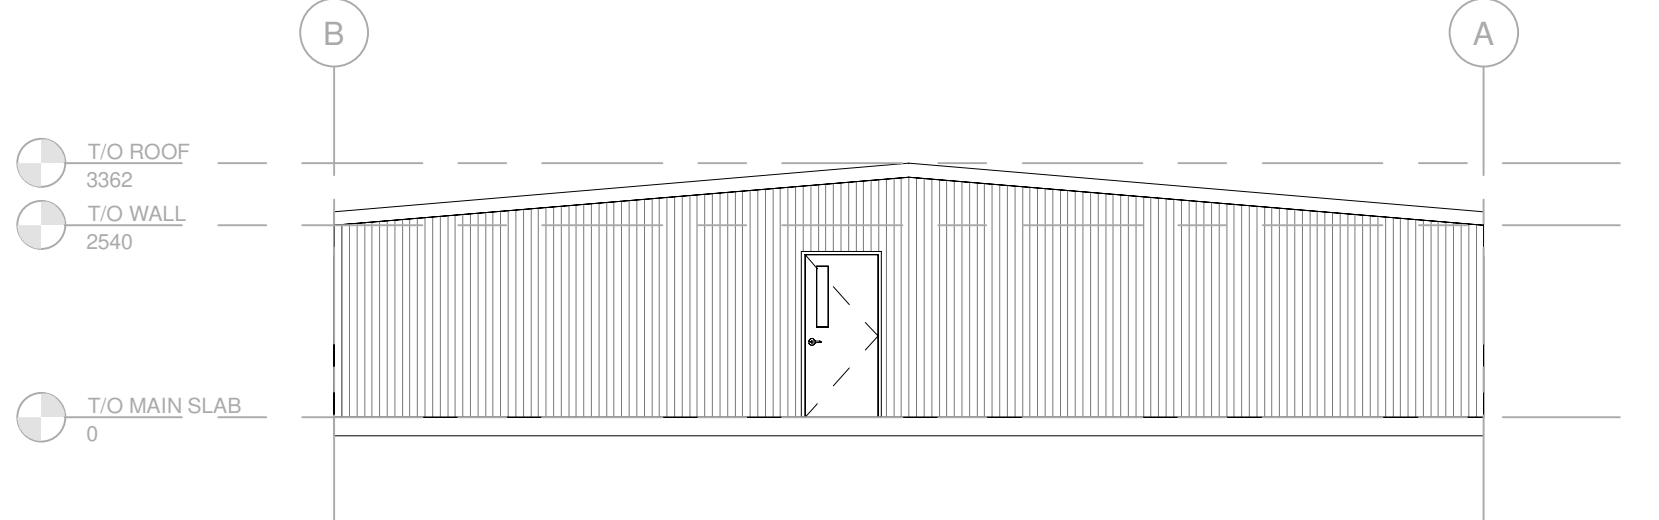

3 EXTERIOR ELEVATION - WEST
SCALE: 1:100

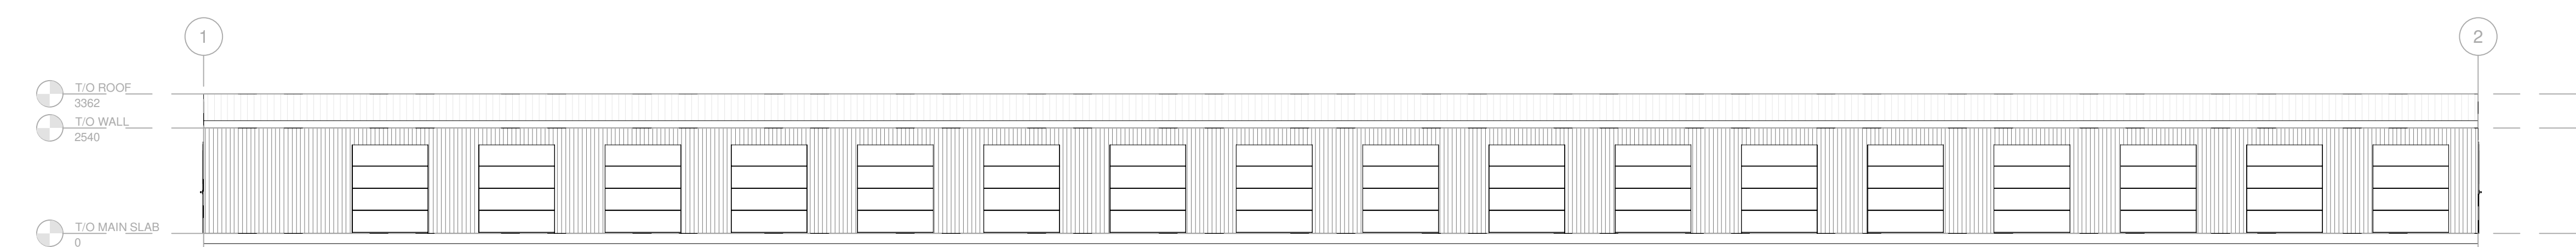


4 EXTERIOR ELEVATION - NORTH
SCALE: 1:100

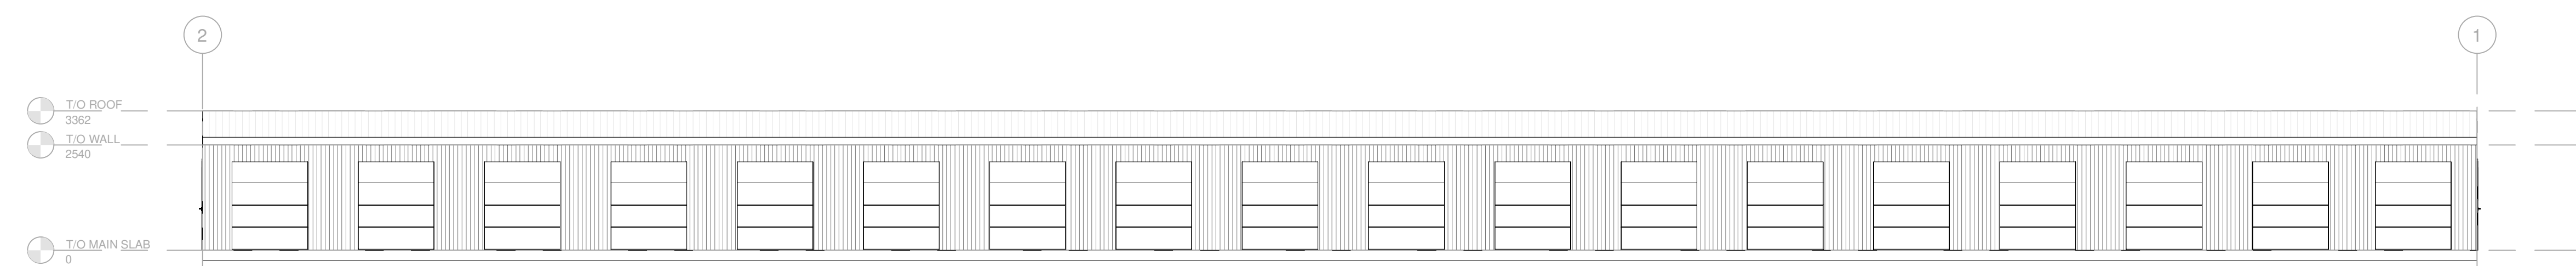

5 EXTERIOR ELEVATION - SOUTH
SCALE: 1:100

NO.	REV.	DATE	DESCRIPTION


PROJECT NO.	229-00055-11	DATE	NOVEMBER 2022
PROJECT SCALE	As Indicated	DESIGNED BY	JC/AB
		DRAWN BY	NMIAS
		CHECKED BY	JC/AB
		PROJECT	ARCHITECTURAL
TITLE	BUILDING C - OVERALL PLANS - GROUND FLOOR		
DRAWING NUMBER	C-A2.1		
DATE		SCALE	
DATE		SCALE	

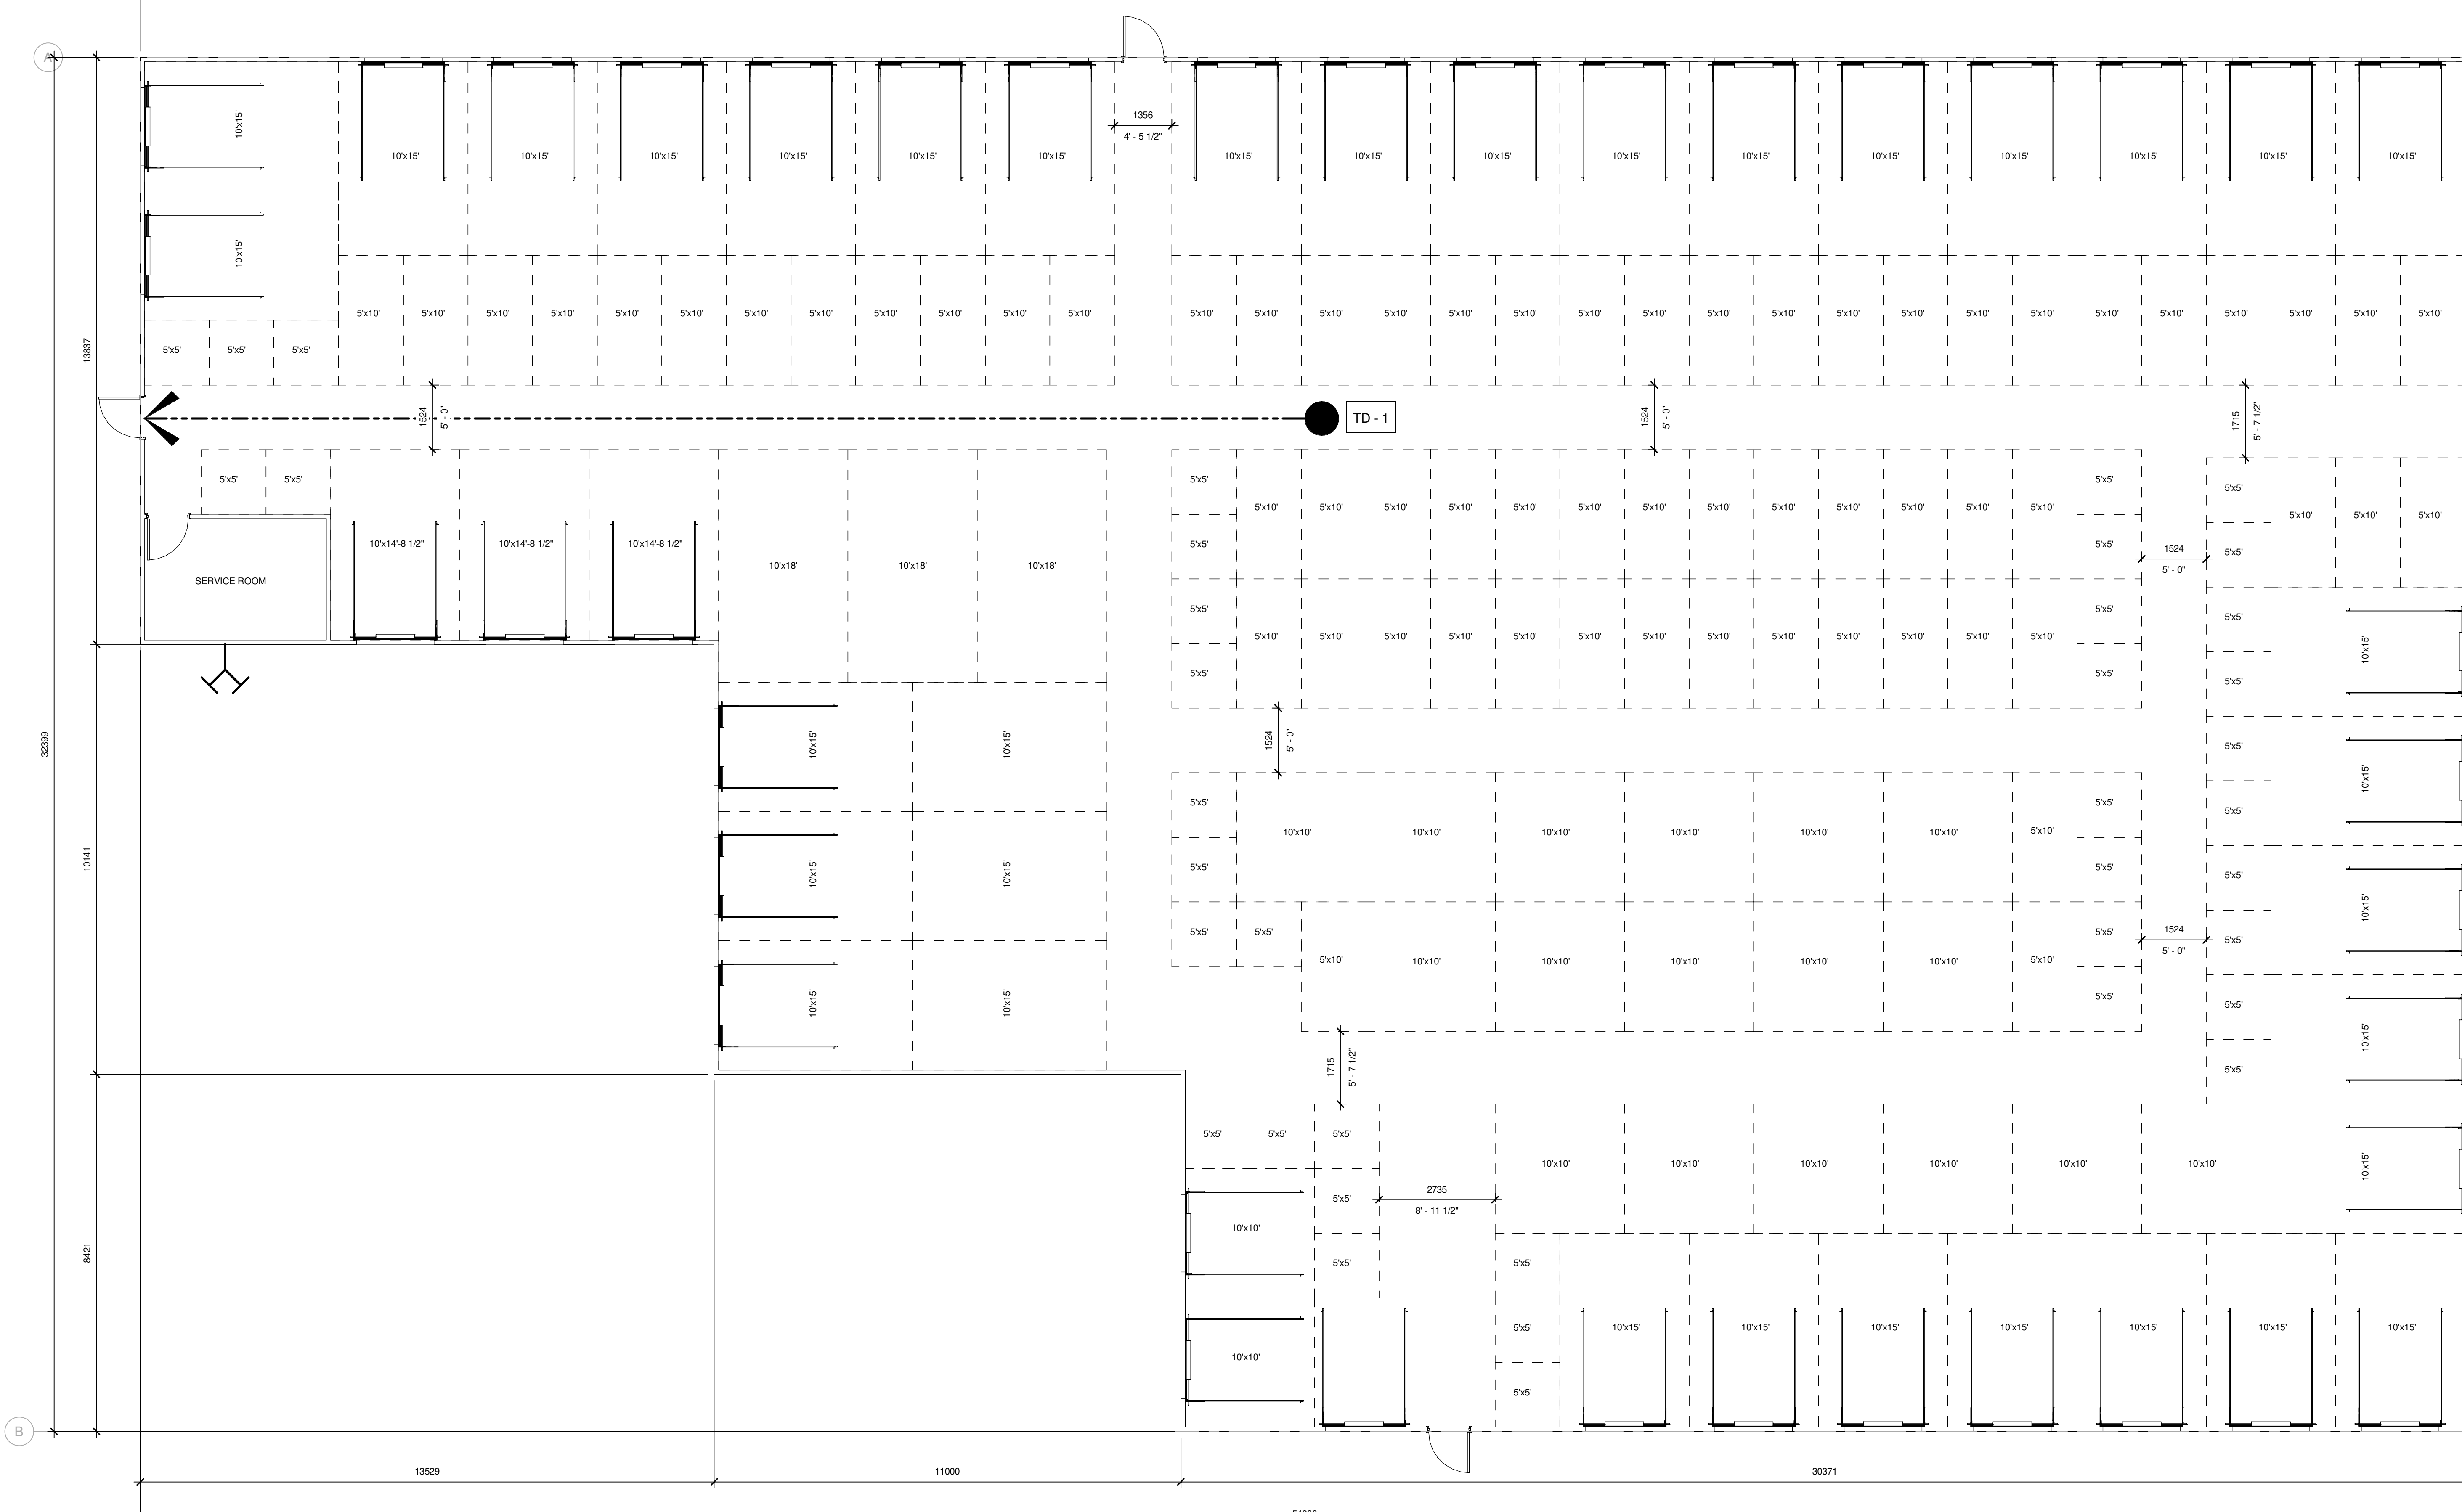


1 BUILDING D OVERALL GROUND FLOOR PLAN
SCALE: 1:75
D-A2.1

- 5'x5' = 39
- 5'x10' = 57
- 10'x10' = 19
- 10'x15' = 36
- 10'x18' = 3
- 10'x14'-8 1/2" = 3

BUILDING "D"

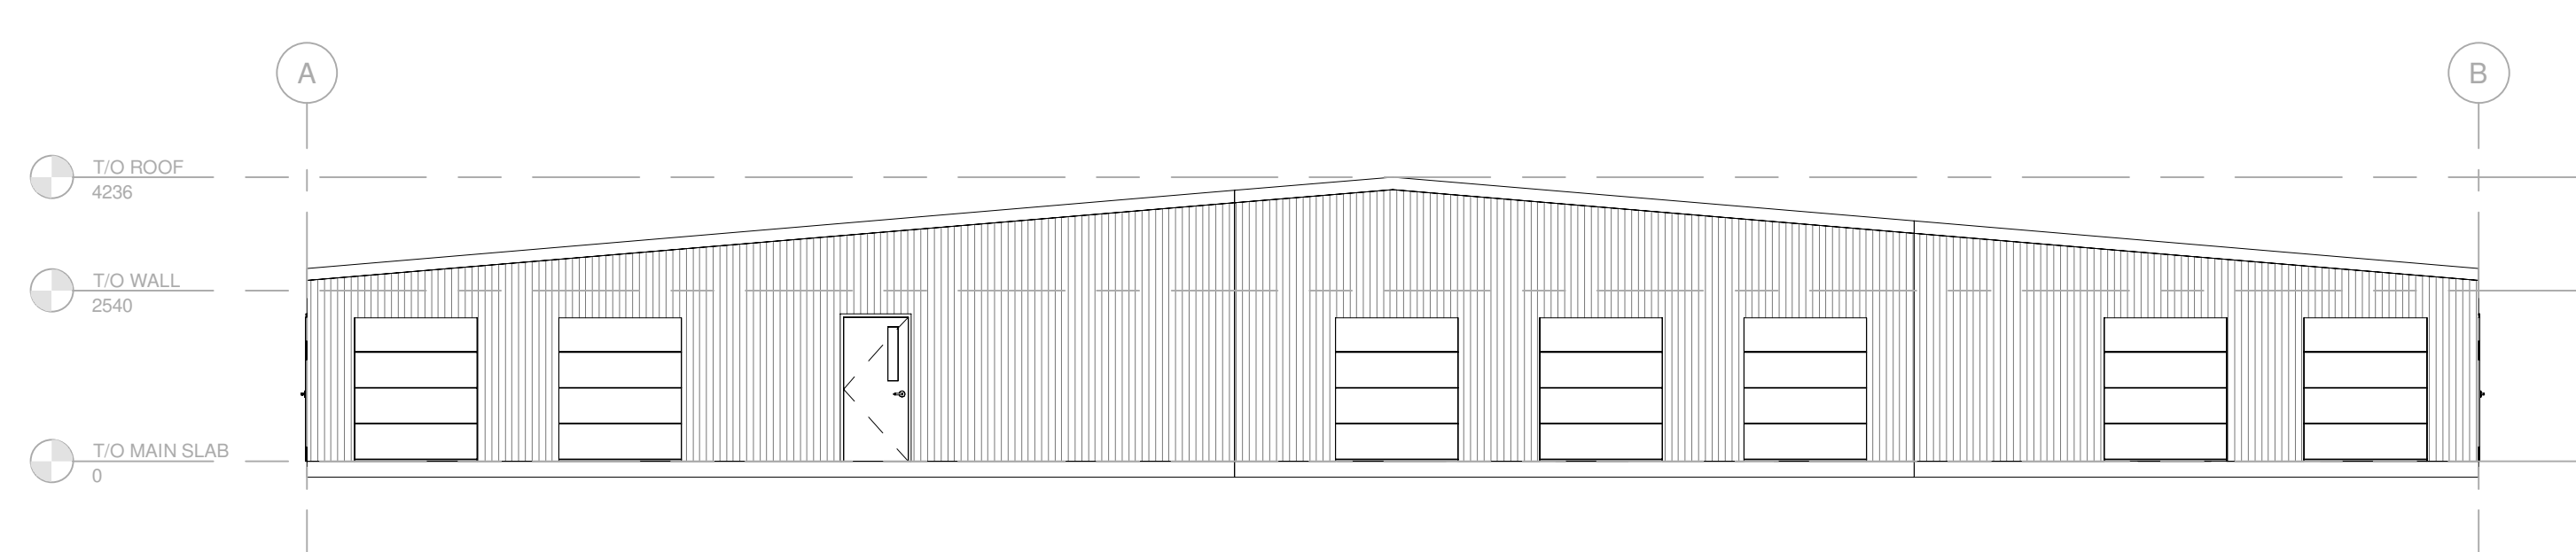


3 EXTERIOR ELEVATION - NORTH
SCALE: 1:100
D-A2.1

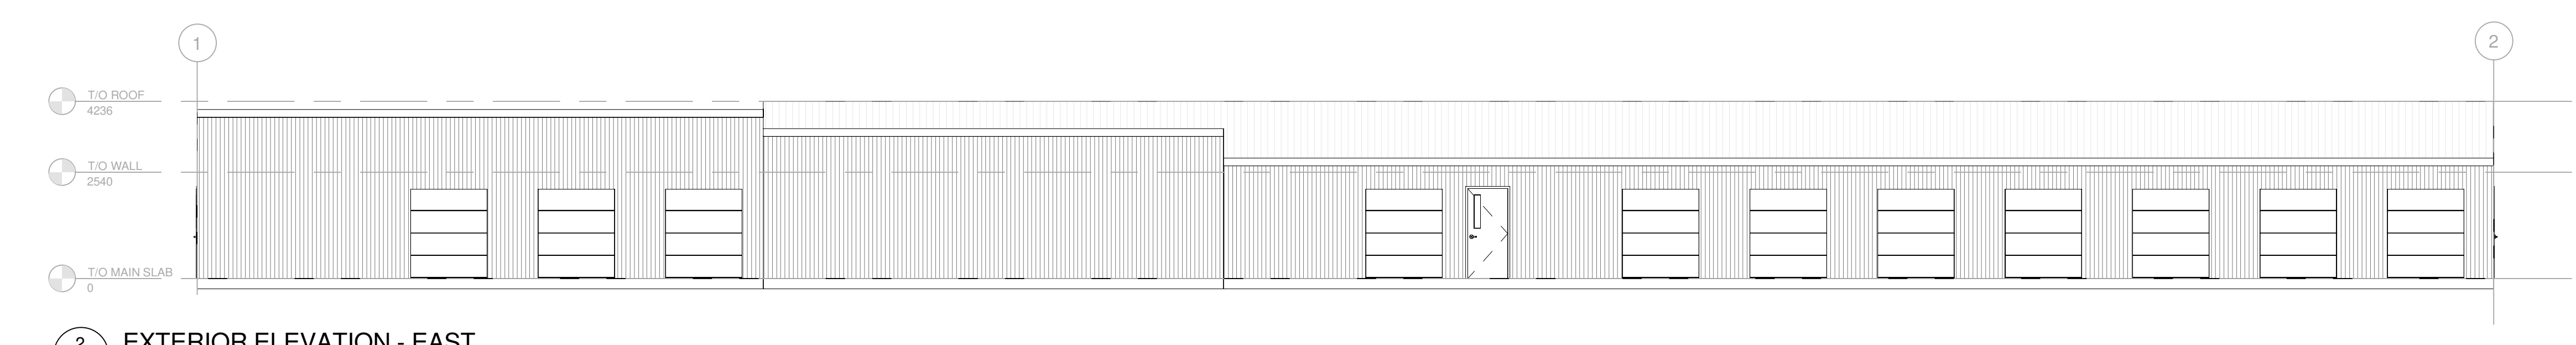

2 EXTERIOR ELEVATION - EAST
SCALE: 1:100
D-A2.1

CONSULTANT: SUB CONSULTANT

CONSULTANT: SUB CONSULTANT

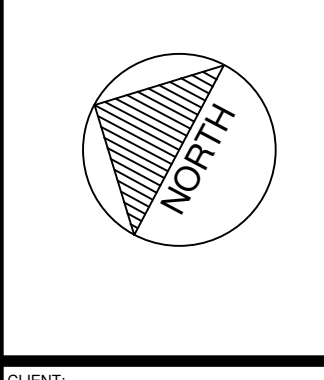

Access Storage 60 Denzil Doyle Ct




PROJECT

THIS DRAWING AND DESIGN IS COPYRIGHT PROTECTED MATERIAL. NOT BE USED, REPRODUCED OR EXCESSIVELY REPRODUCED WITHOUT PERMISSION BY ARCHITECTURE 49. CONTRACTOR SHALL CHECK AND VERIFY ALL DIMENSIONS AND UTILITY LOCATIONS AND REPORT ALL ERRORS AND DISCREPANCIES TO ARCHITECTURE 49 IMMEDIATELY.
THIS DRAWING IS NOT TO BE SCALED.

REVISED FOR: REVISIONS

NO.	REV.	DATE	DESCRIPTION

PROJECT NO:	229-20055-11	DATE:	NOVEMBER 2022
PROJECT SCALE:	As Indicated	DATE:	NOVEMBER 2022
DESIGNED BY:	JGAB	DATE:	NOVEMBER 2022
DRAWN BY:	NMIAS	DATE:	NOVEMBER 2022
CHECKED BY:	JGAB	DATE:	NOVEMBER 2022
DATE:	NOVEMBER 2022	DATE:	NOVEMBER 2022
ARCHITECTURAL			
BUILDING D - OVERALL PLANS - GROUND FLOOR			
D-A2.1			

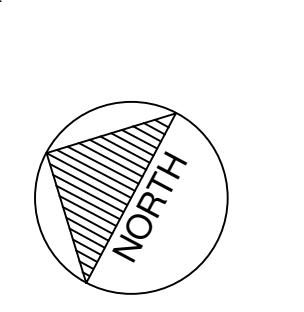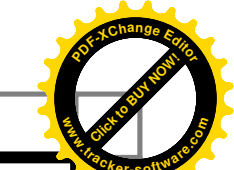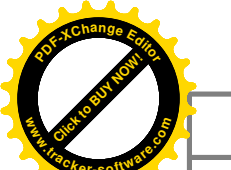

Access Storage 60 Denzil Doyle Ct

PROJECT NO.
PROJECT
JOB NAME


DESCRIPTION
THIS DRAWING AND DESIGN IS COPYRIGHT PROTECTED MATERIAL. NOT BE LOANED, REPRODUCED OR COPIED WITHOUT WRITTEN PERMISSION BY ARCHITECTURE 49. THE CONTRACTOR SHALL CHECK AND VERIFY ALL DIMENSIONS AND UTILITY LOCATIONS AND REPORT ALL ERRORS AND OMISSIONS TO THE ARCHITECT IMMEDIATELY.
THIS DRAWING IS NOT TO BE SCALED.

DESIGNED FOR: NETWORK

REVISION NO.	DATE	DESCRIPTION


PROJECT NO.	224-20055-11	DATE:	NOVEMBER 2022
OWNER:	As Indicated	PROJECT SCALE:	If This Bar Is Not Filled, Indicate YOUR PLOTTING SCALE.
DESIGNED BY:	JCAB	DRAWN BY:	NMIAS
CHECKED BY:	JCAB	DATE:	
REVISIONS:			
ARCHITECTURAL			
TITLE:	BUILDING E - OVERALL PLANS - GROUND FLOOR		
DRAWING NUMBER:	E-A2.1		

BUILDING "E"

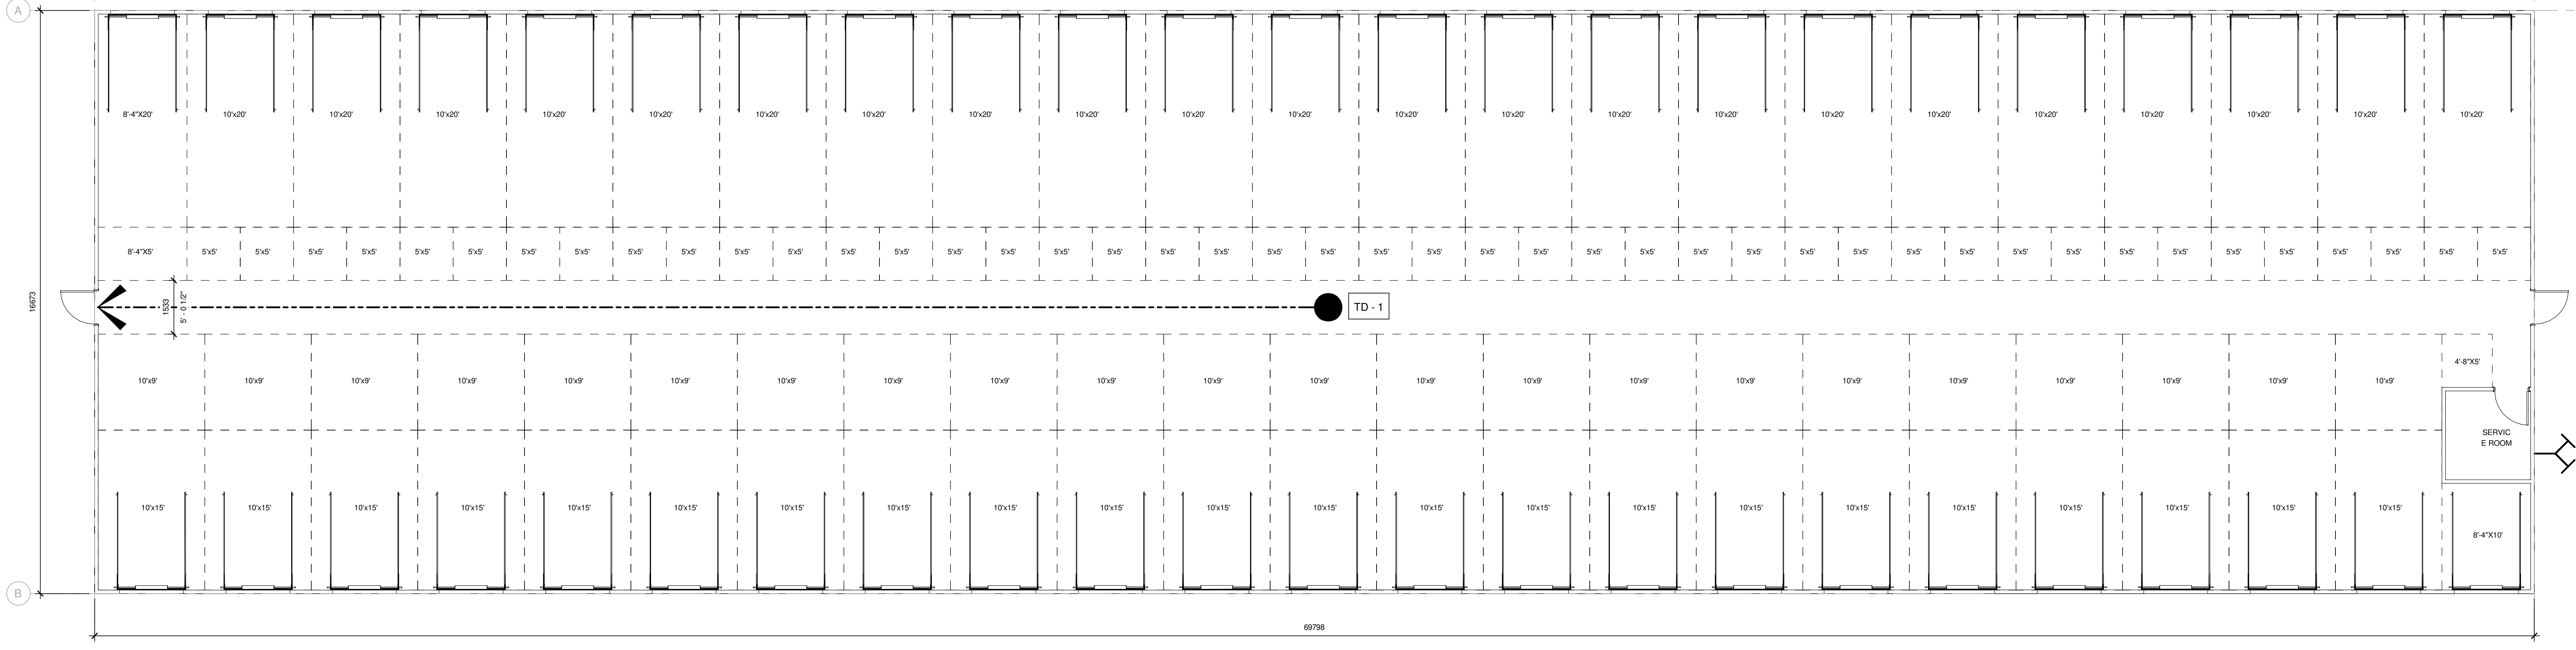


- 5'x5' = 44
- 10'x9' = 22
- 10'x15' = 22
- 10'x20' = 22
- 4'-8"x5' = 1
- 8'-4"x10' = 1
- 8'-4"x20' = 1


1 BUILDING E OVERALL GROUND FLOOR PLAN
SCALE: 1:75

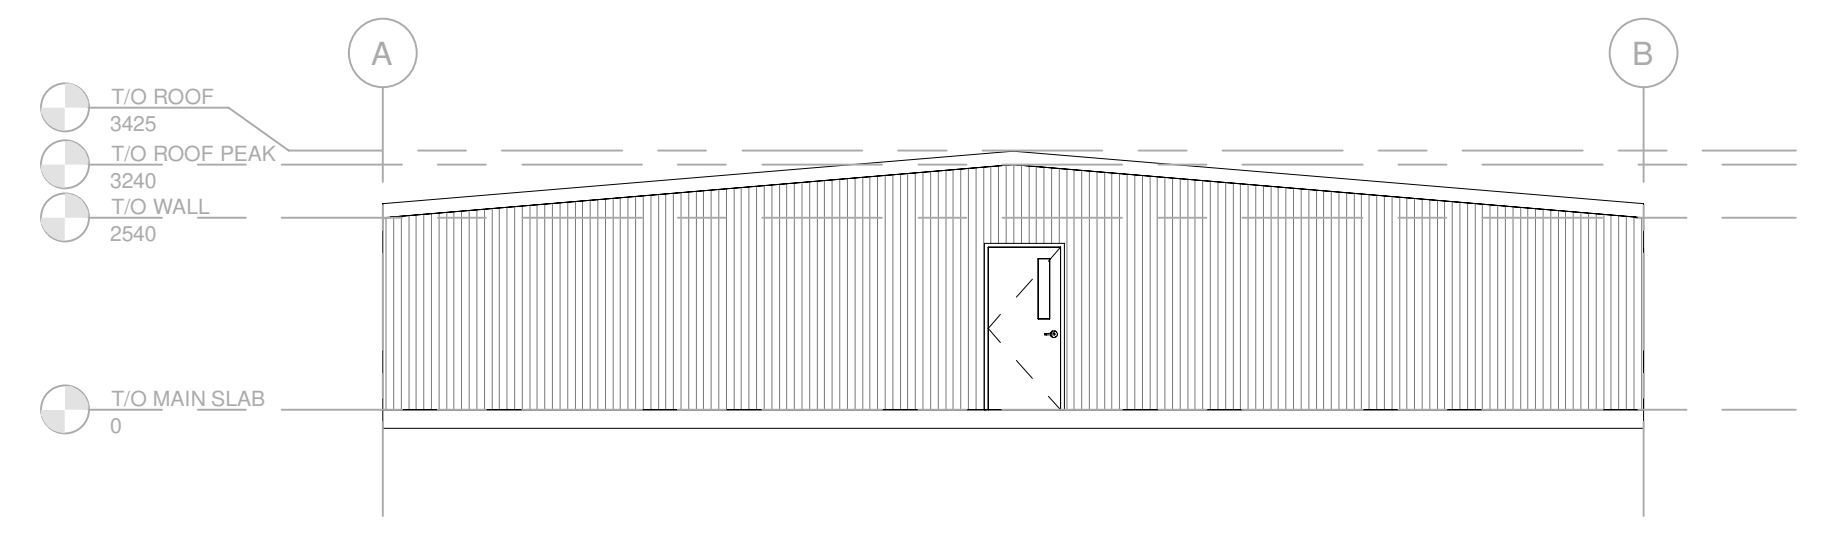


2 EXTERIOR ELEVATION - EAST
SCALE: 1:100

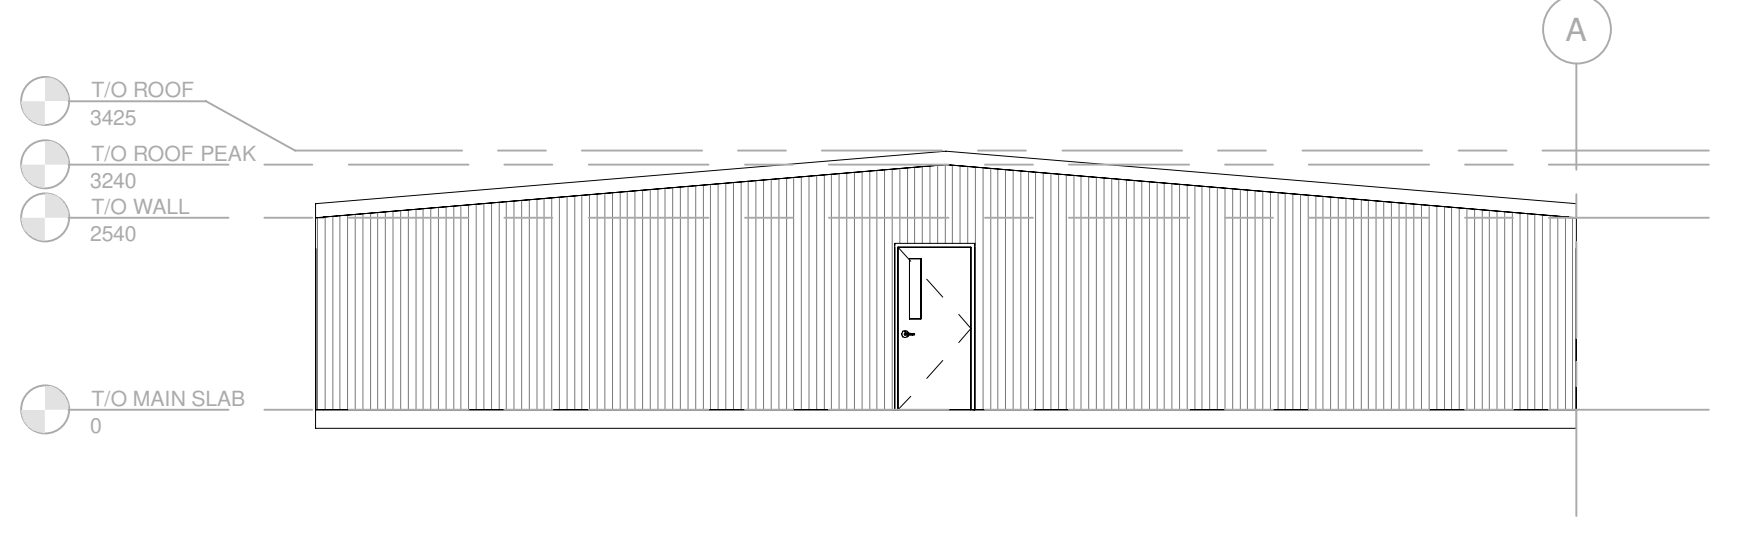

3 EXTERIOR ELEVATION - WEST
SCALE: 1:100

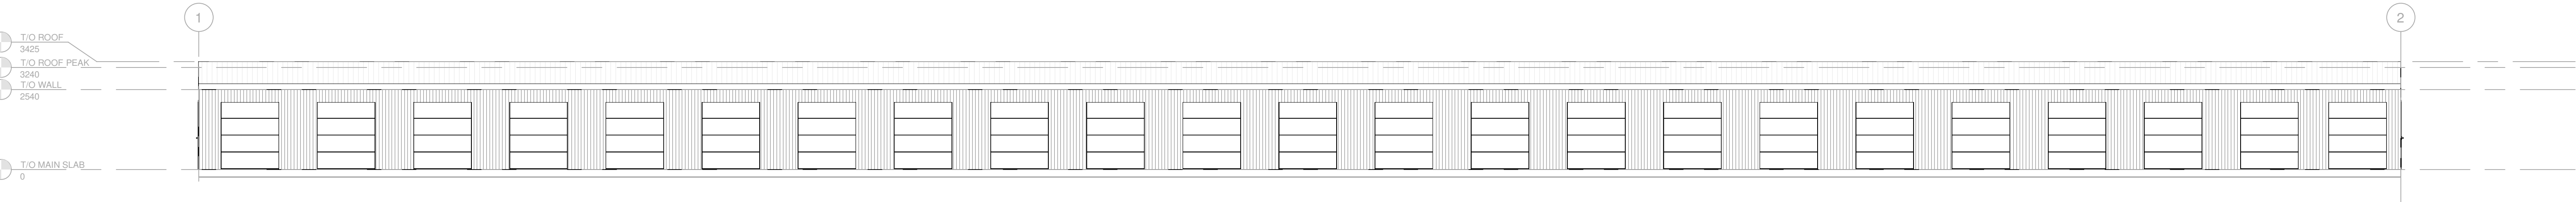


4 EXTERIOR ELEVATION - NORTH
SCALE: 1:100

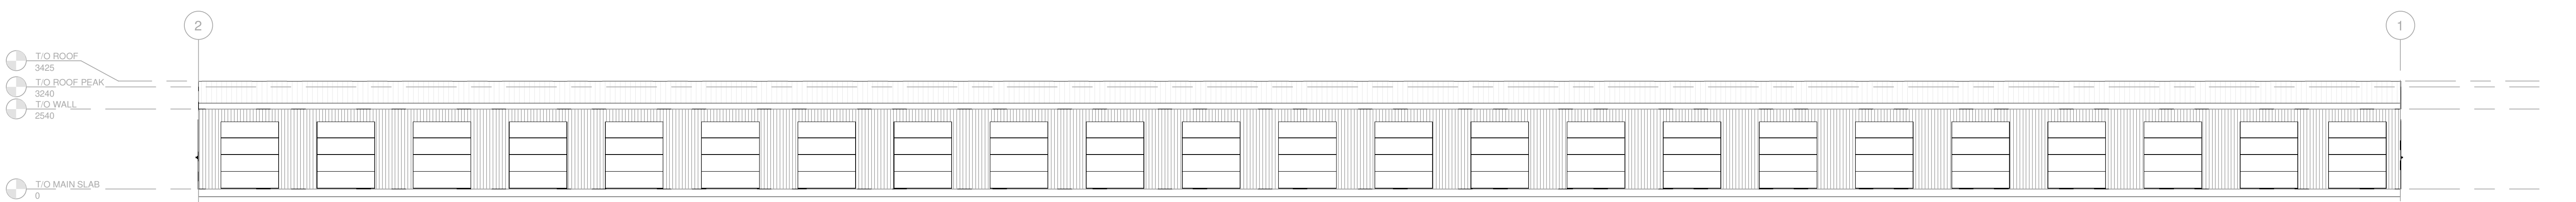

5 EXTERIOR ELEVATION - SOUTH
SCALE: 1:100

CONSULTANT: SUB CONSULTANT
CONSULTANT: SUB CONSULTANT

DATE:

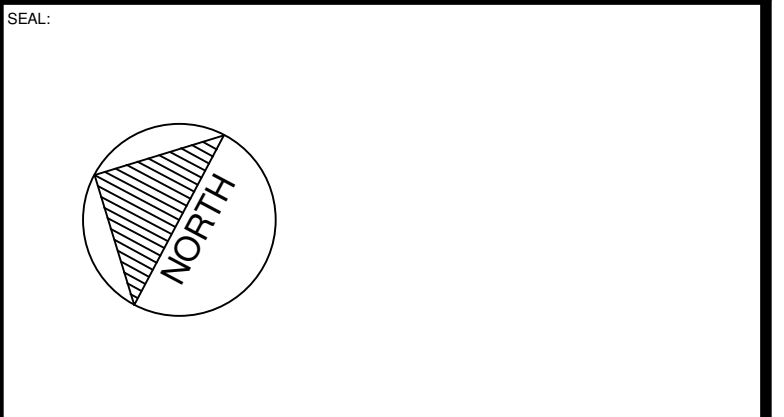


CLIENT REF. #
PROJECT

Access Storage 60 Denzil Doyle Ct

DEVELOPER:
DESIGNER:
ARCHITECT:
DATE:


THIS DRAWING AND DESIGN IS COPYRIGHT PROTECTED MATERIAL. NOT BE LOANED, REPRODUCED OR EXCEEDS WITHOUT WRITTEN PERMISSION BY ARCHITECTURE 49. THE CONTRACTOR SHALL CHECK AND VERIFY ALL DIMENSIONS AND UTILITY LOCATIONS AND REPORT ALL ERRORS AND OMISSIONS TO THE ARCHITECT IMMEDIATELY. THIS DOCUMENT IS NOT TO BE SCALED.

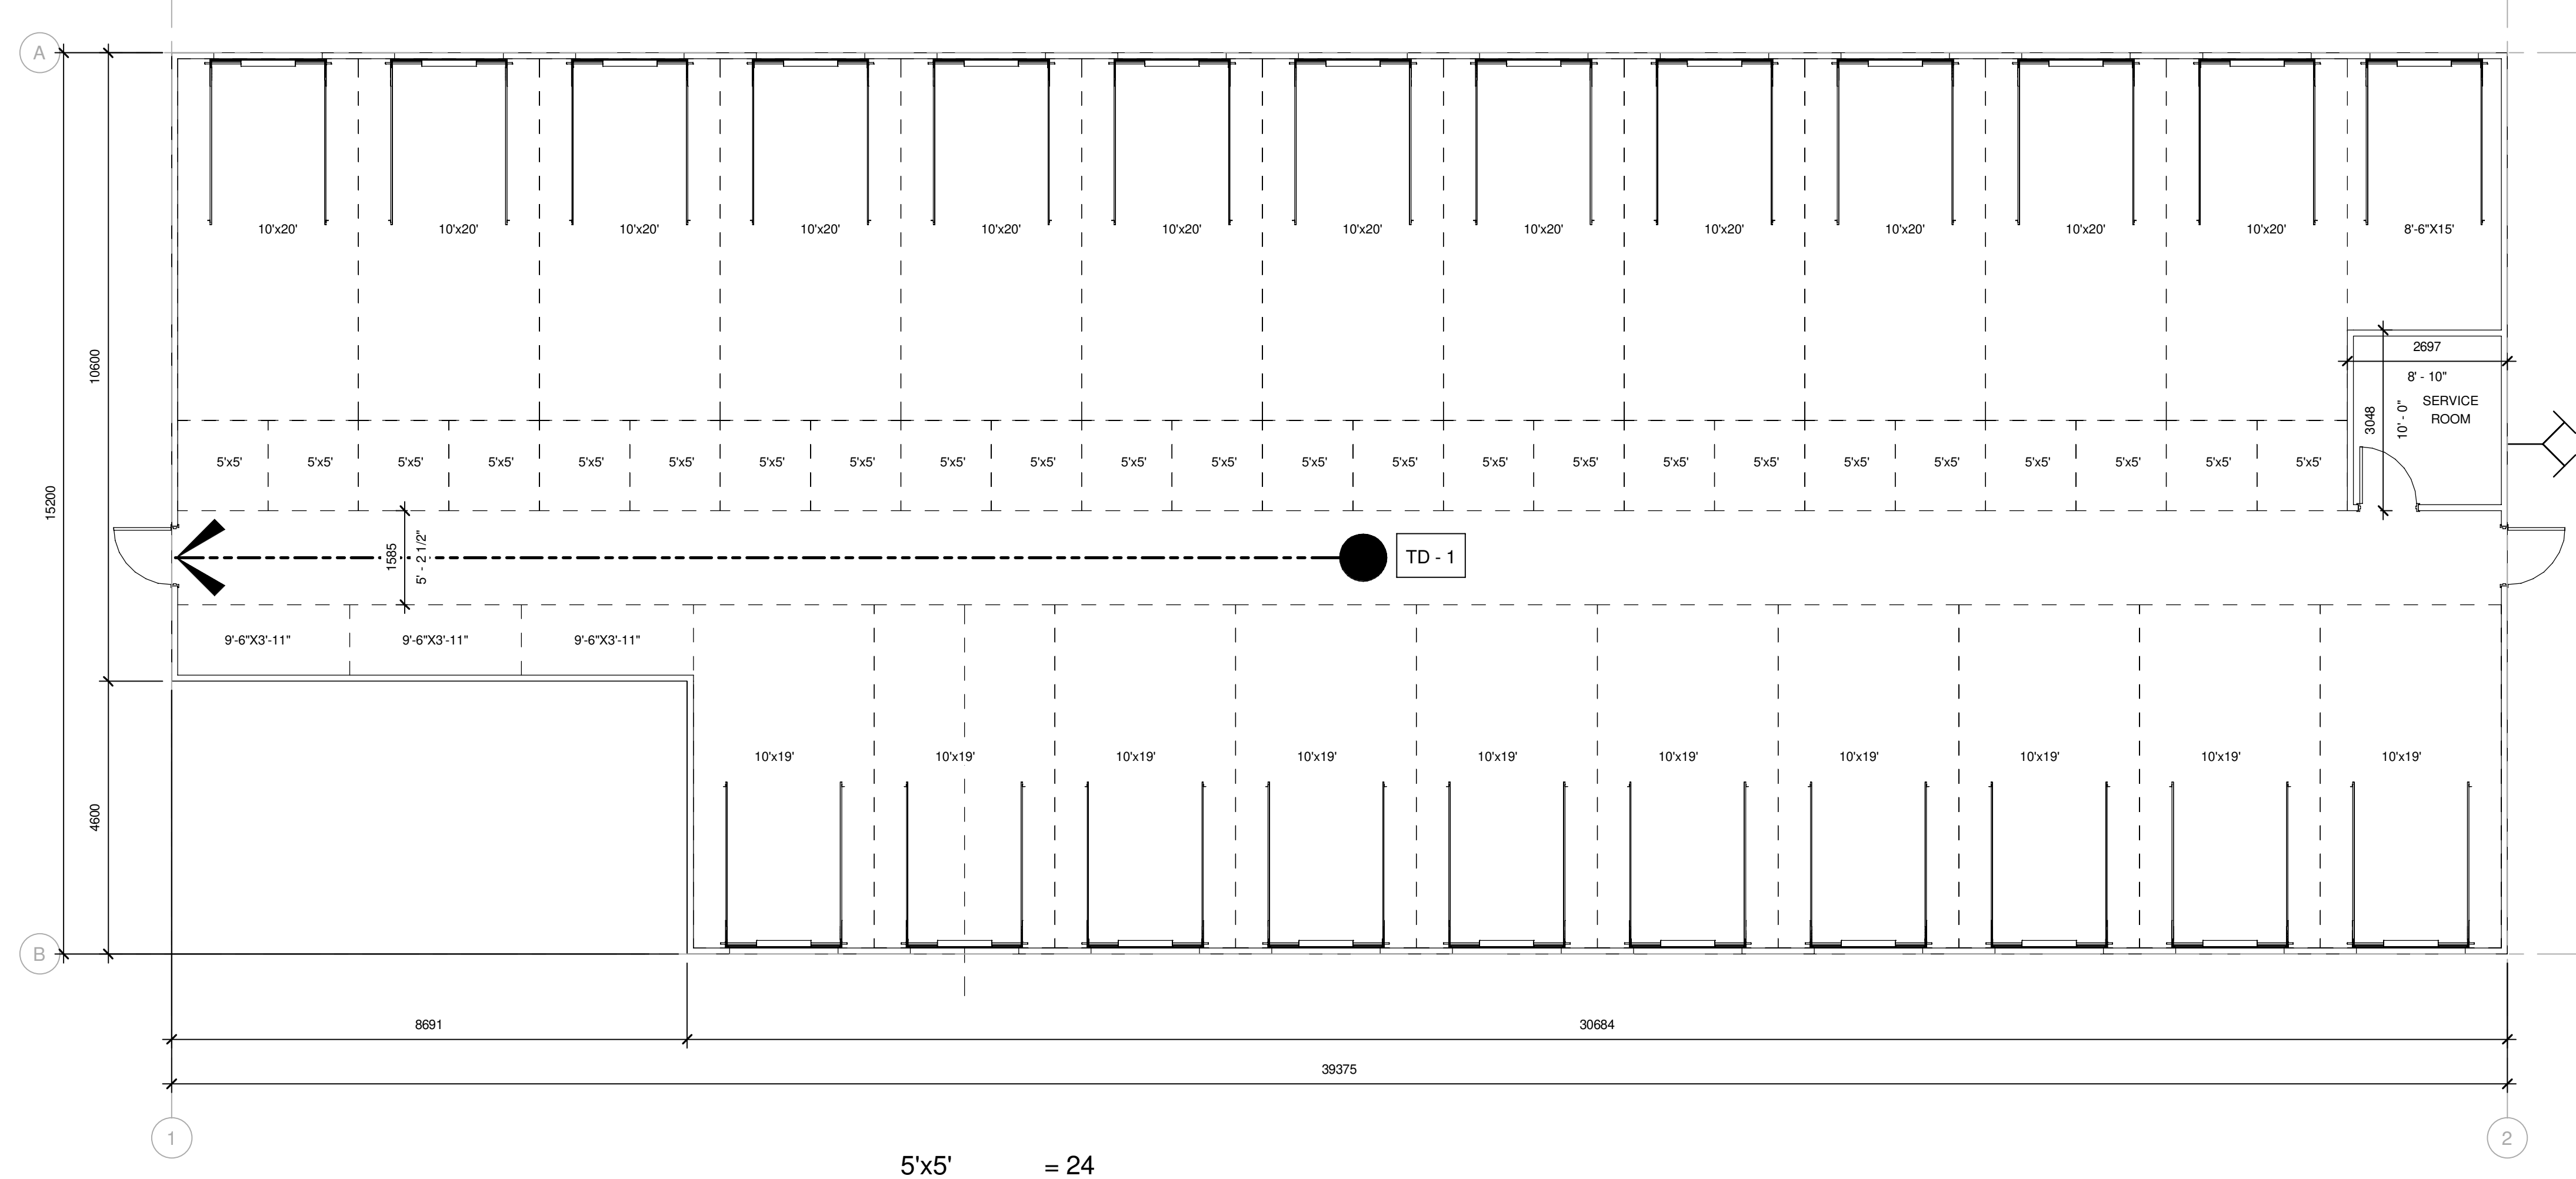


5x5' = 24
10x19' = 10
10x20' = 12
8-6"x15' = 1
9-6"x3'-11' = 3

BUILDING "F"


1 BUILDING F OVERALL GROUND FLOOR PLAN
SCALE: 1:75

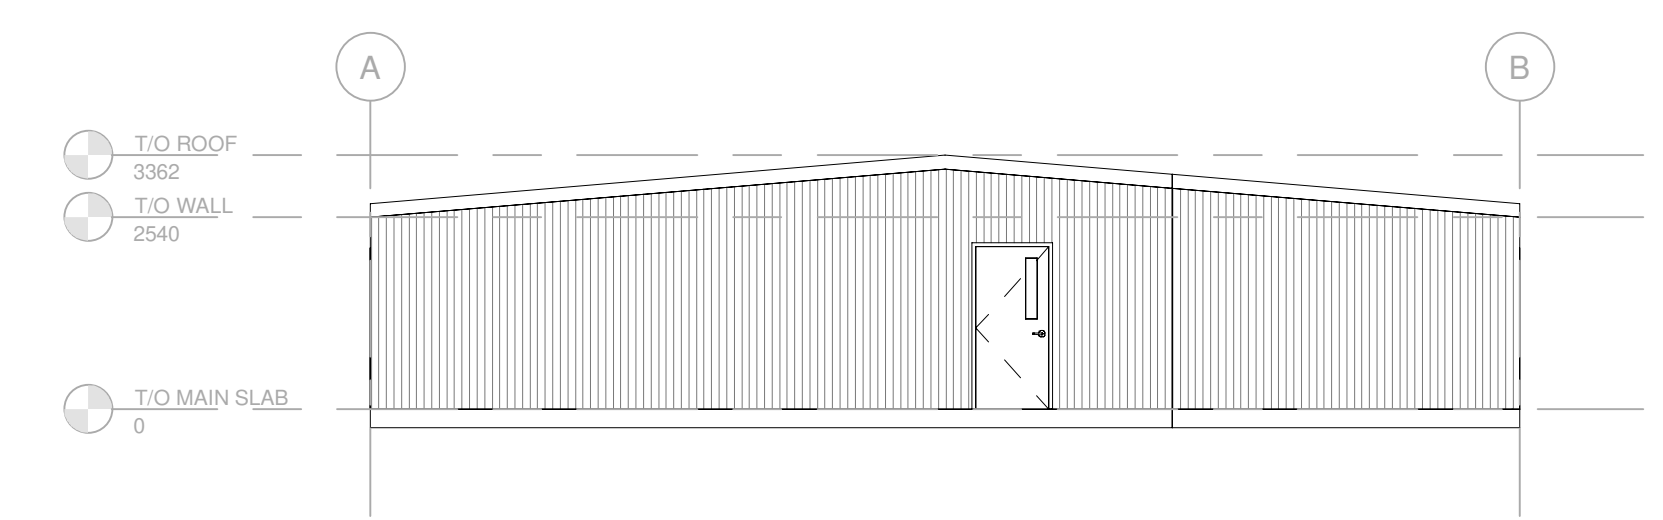


2 EXTERIOR ELEVATION - EAST
SCALE: 1:100

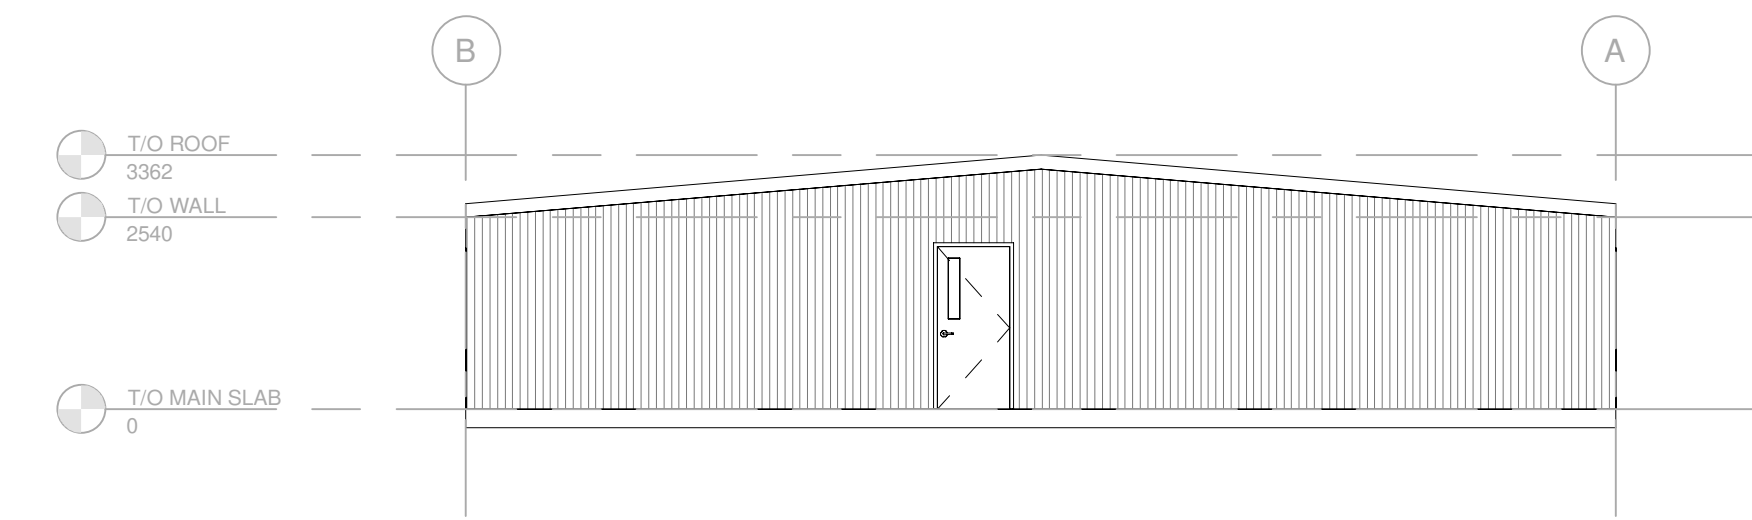

5 EXTERIOR ELEVATION - WEST
SCALE: 1:100

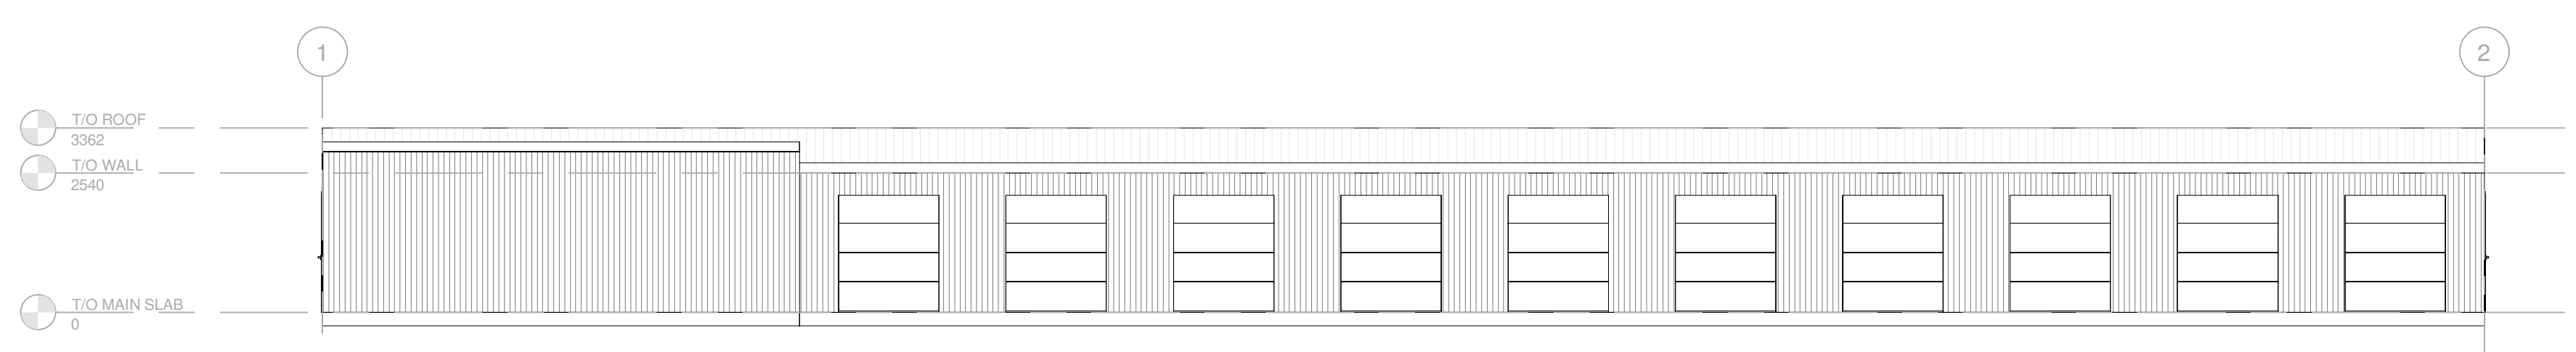

3 EXTERIOR ELEVATION - NORTH
SCALE: 1:100

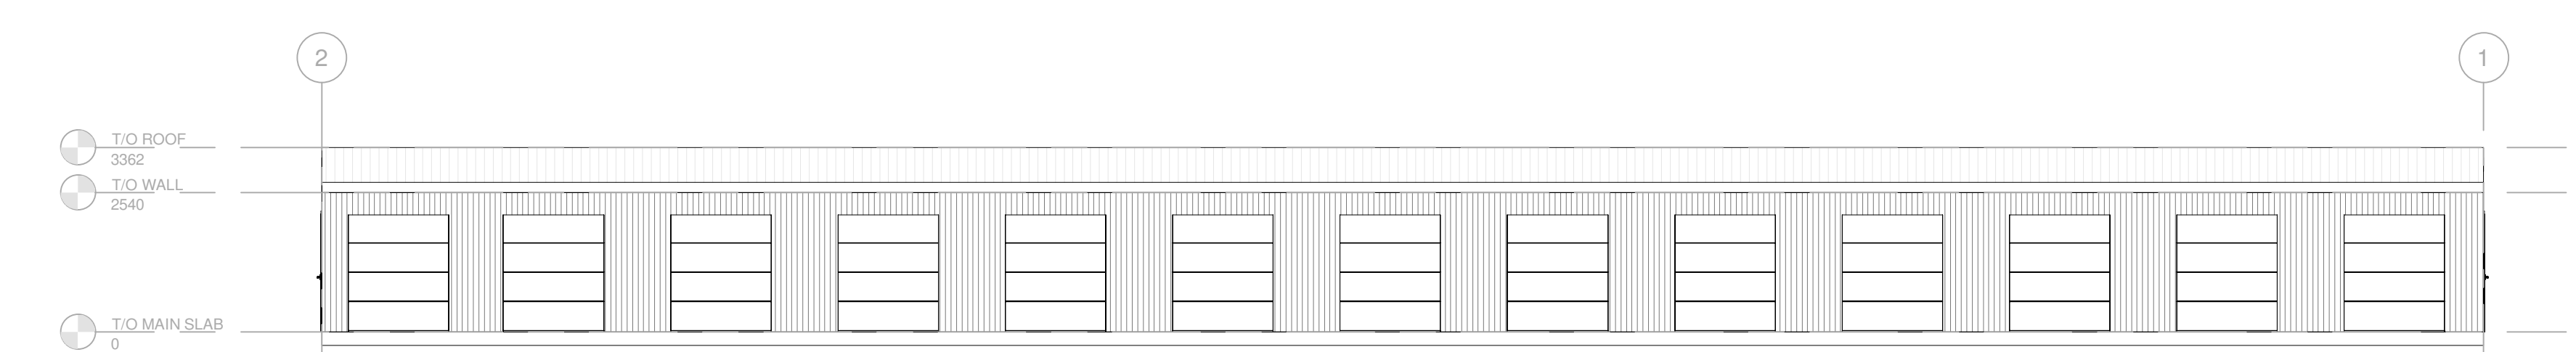

4 EXTERIOR ELEVATION - SOUTH
SCALE: 1:100

NO.	REV.	DATE	DESCRIPTION

PROJECT NO: 229-00055-11
PROJECT SCALE: As Indicated
DESIGNED BY: JCAB
DRAWN BY: NMAS
CHECKED BY: JCAB
DATE: NOVEMBER 2022
IF THIS BAR IS NOT SHOWN, PLEASE YOUR PLOTTING SCALE.

ARCHITECTURAL

TITLE: BUILDING F - OVERALL PLANS - GROUND FLOOR

DRAWING NUMBER: F-A2.1

DATE: