




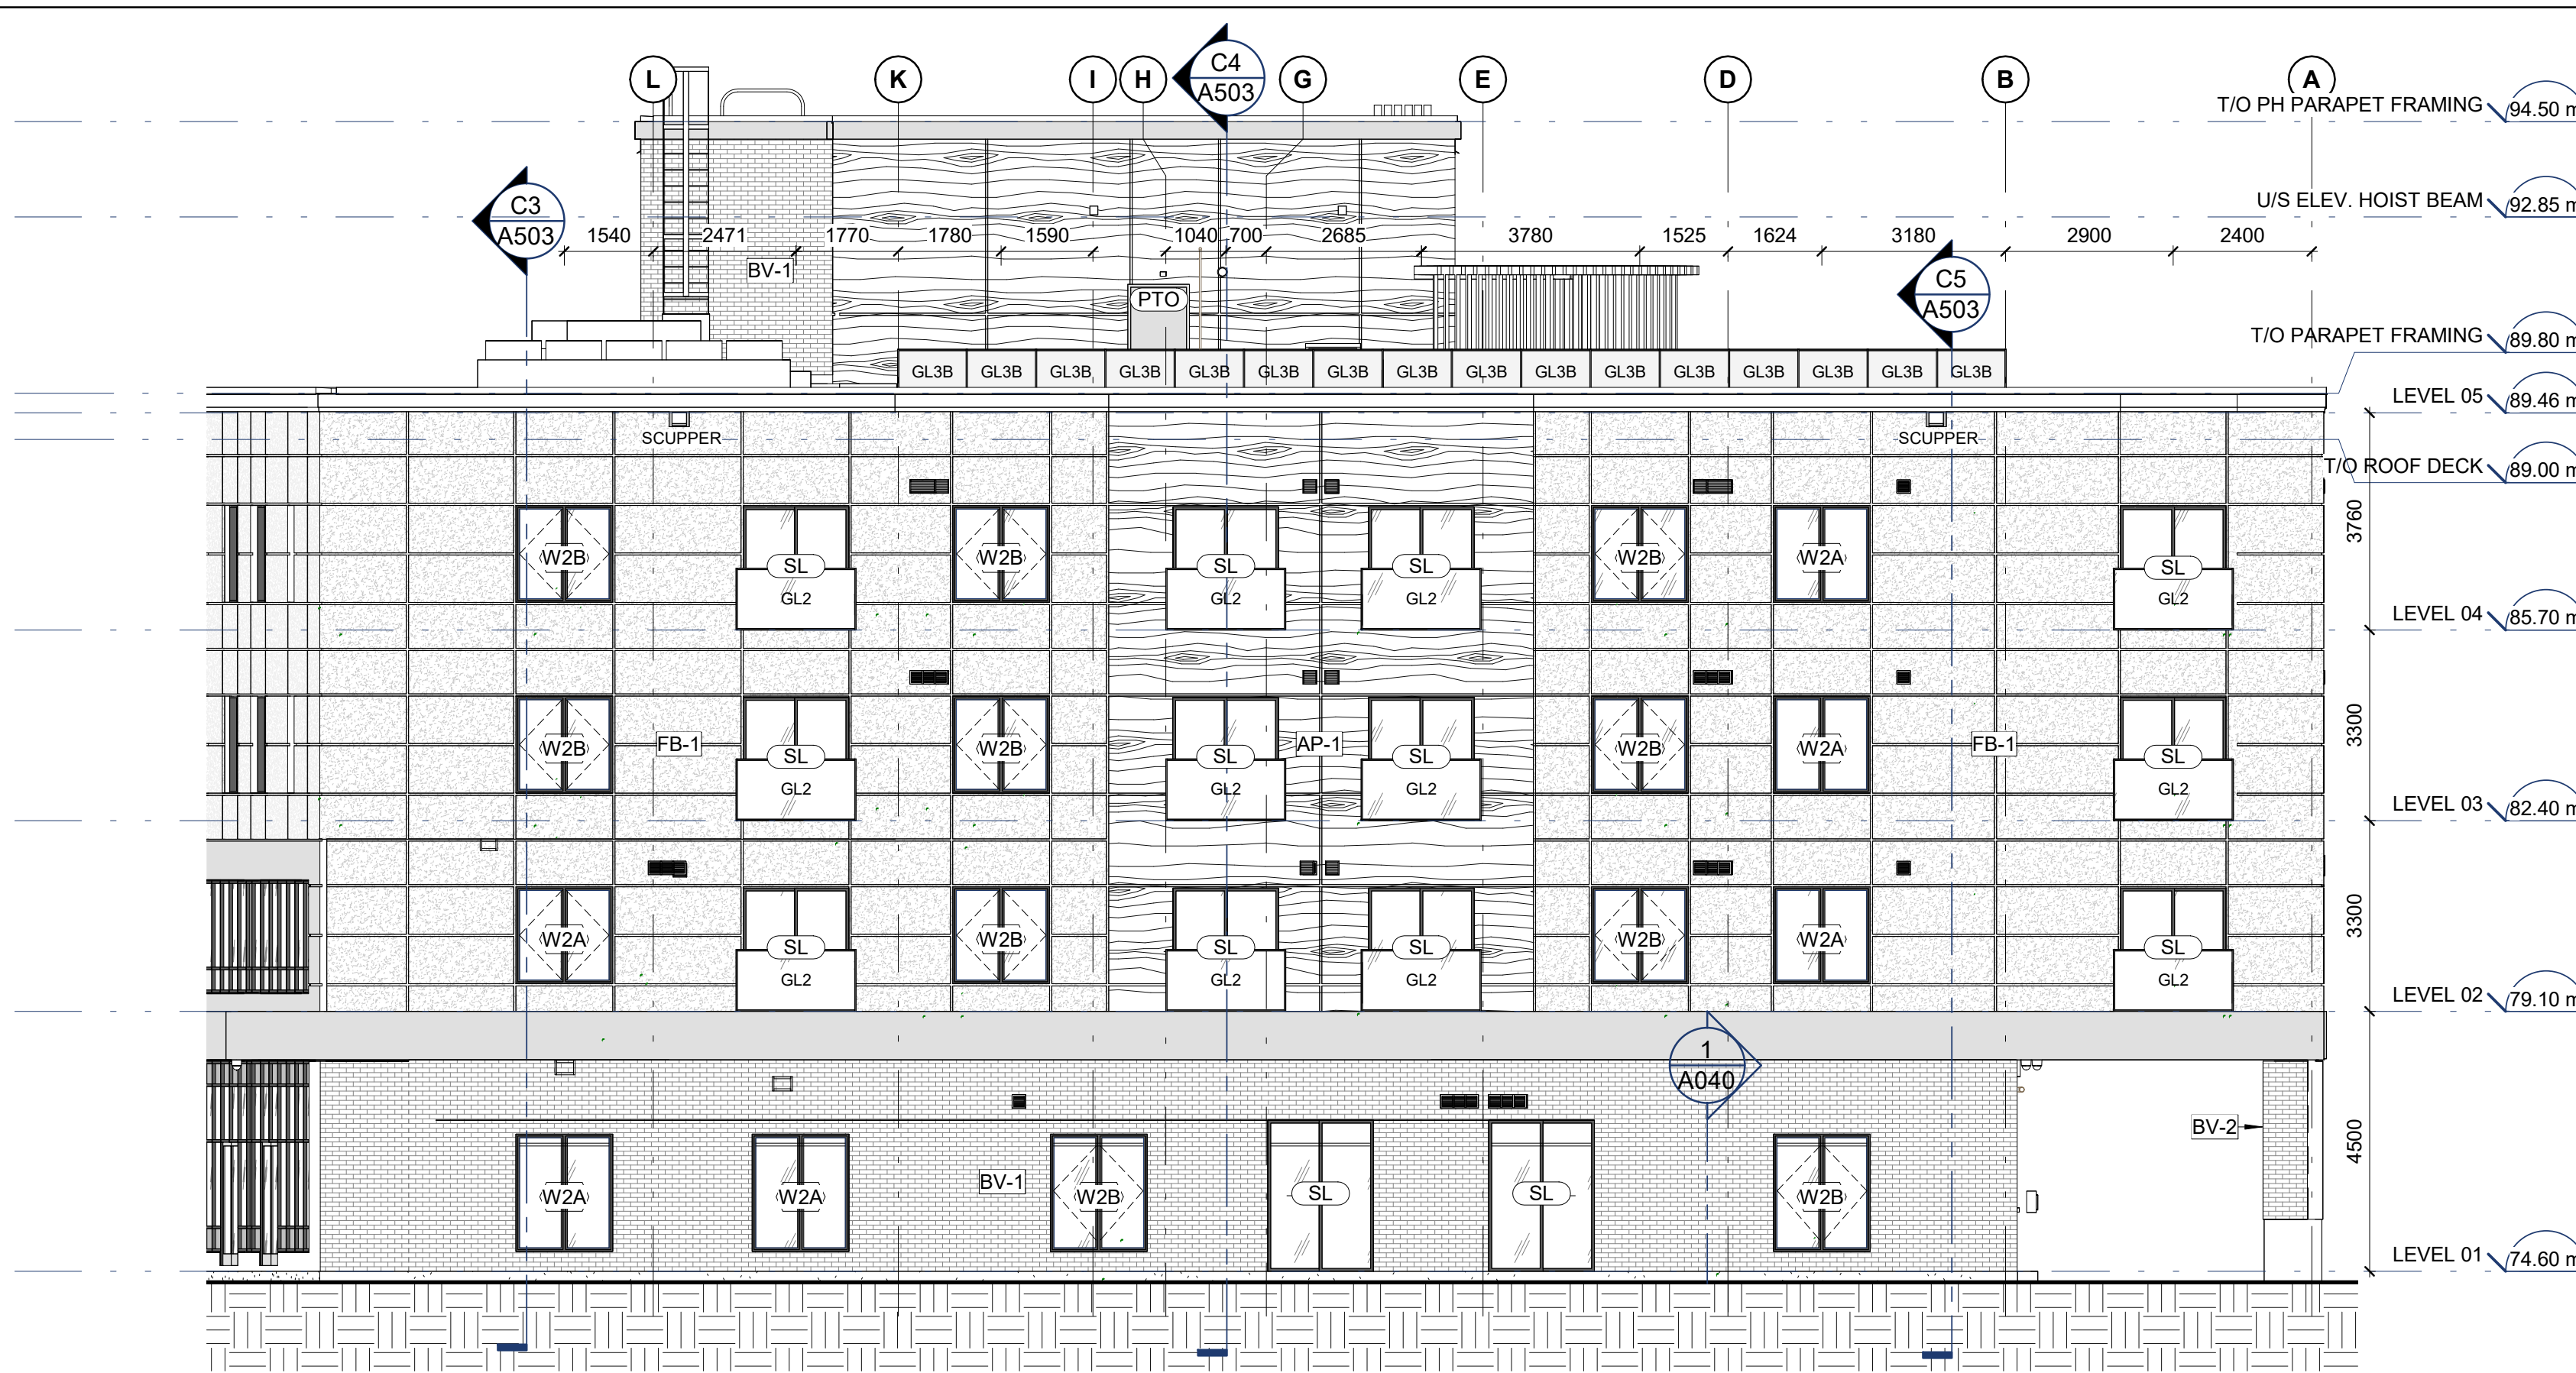


GENERAL NOTES  
DO NOT SCALE DRAWINGS.  
CONTRACTOR TO VERIFY ALL DIMENSIONS & CONDITIONS  
AND REPORT ANY DISCREPANCIES.

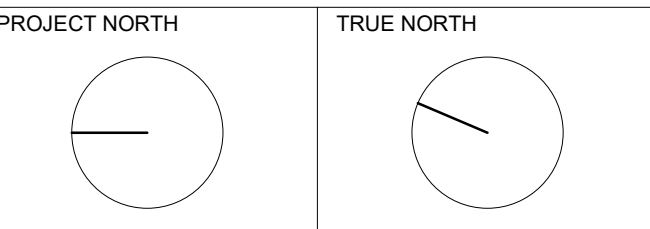


**B2** BUILDING ELEVATION - EAST  
A401 1:100

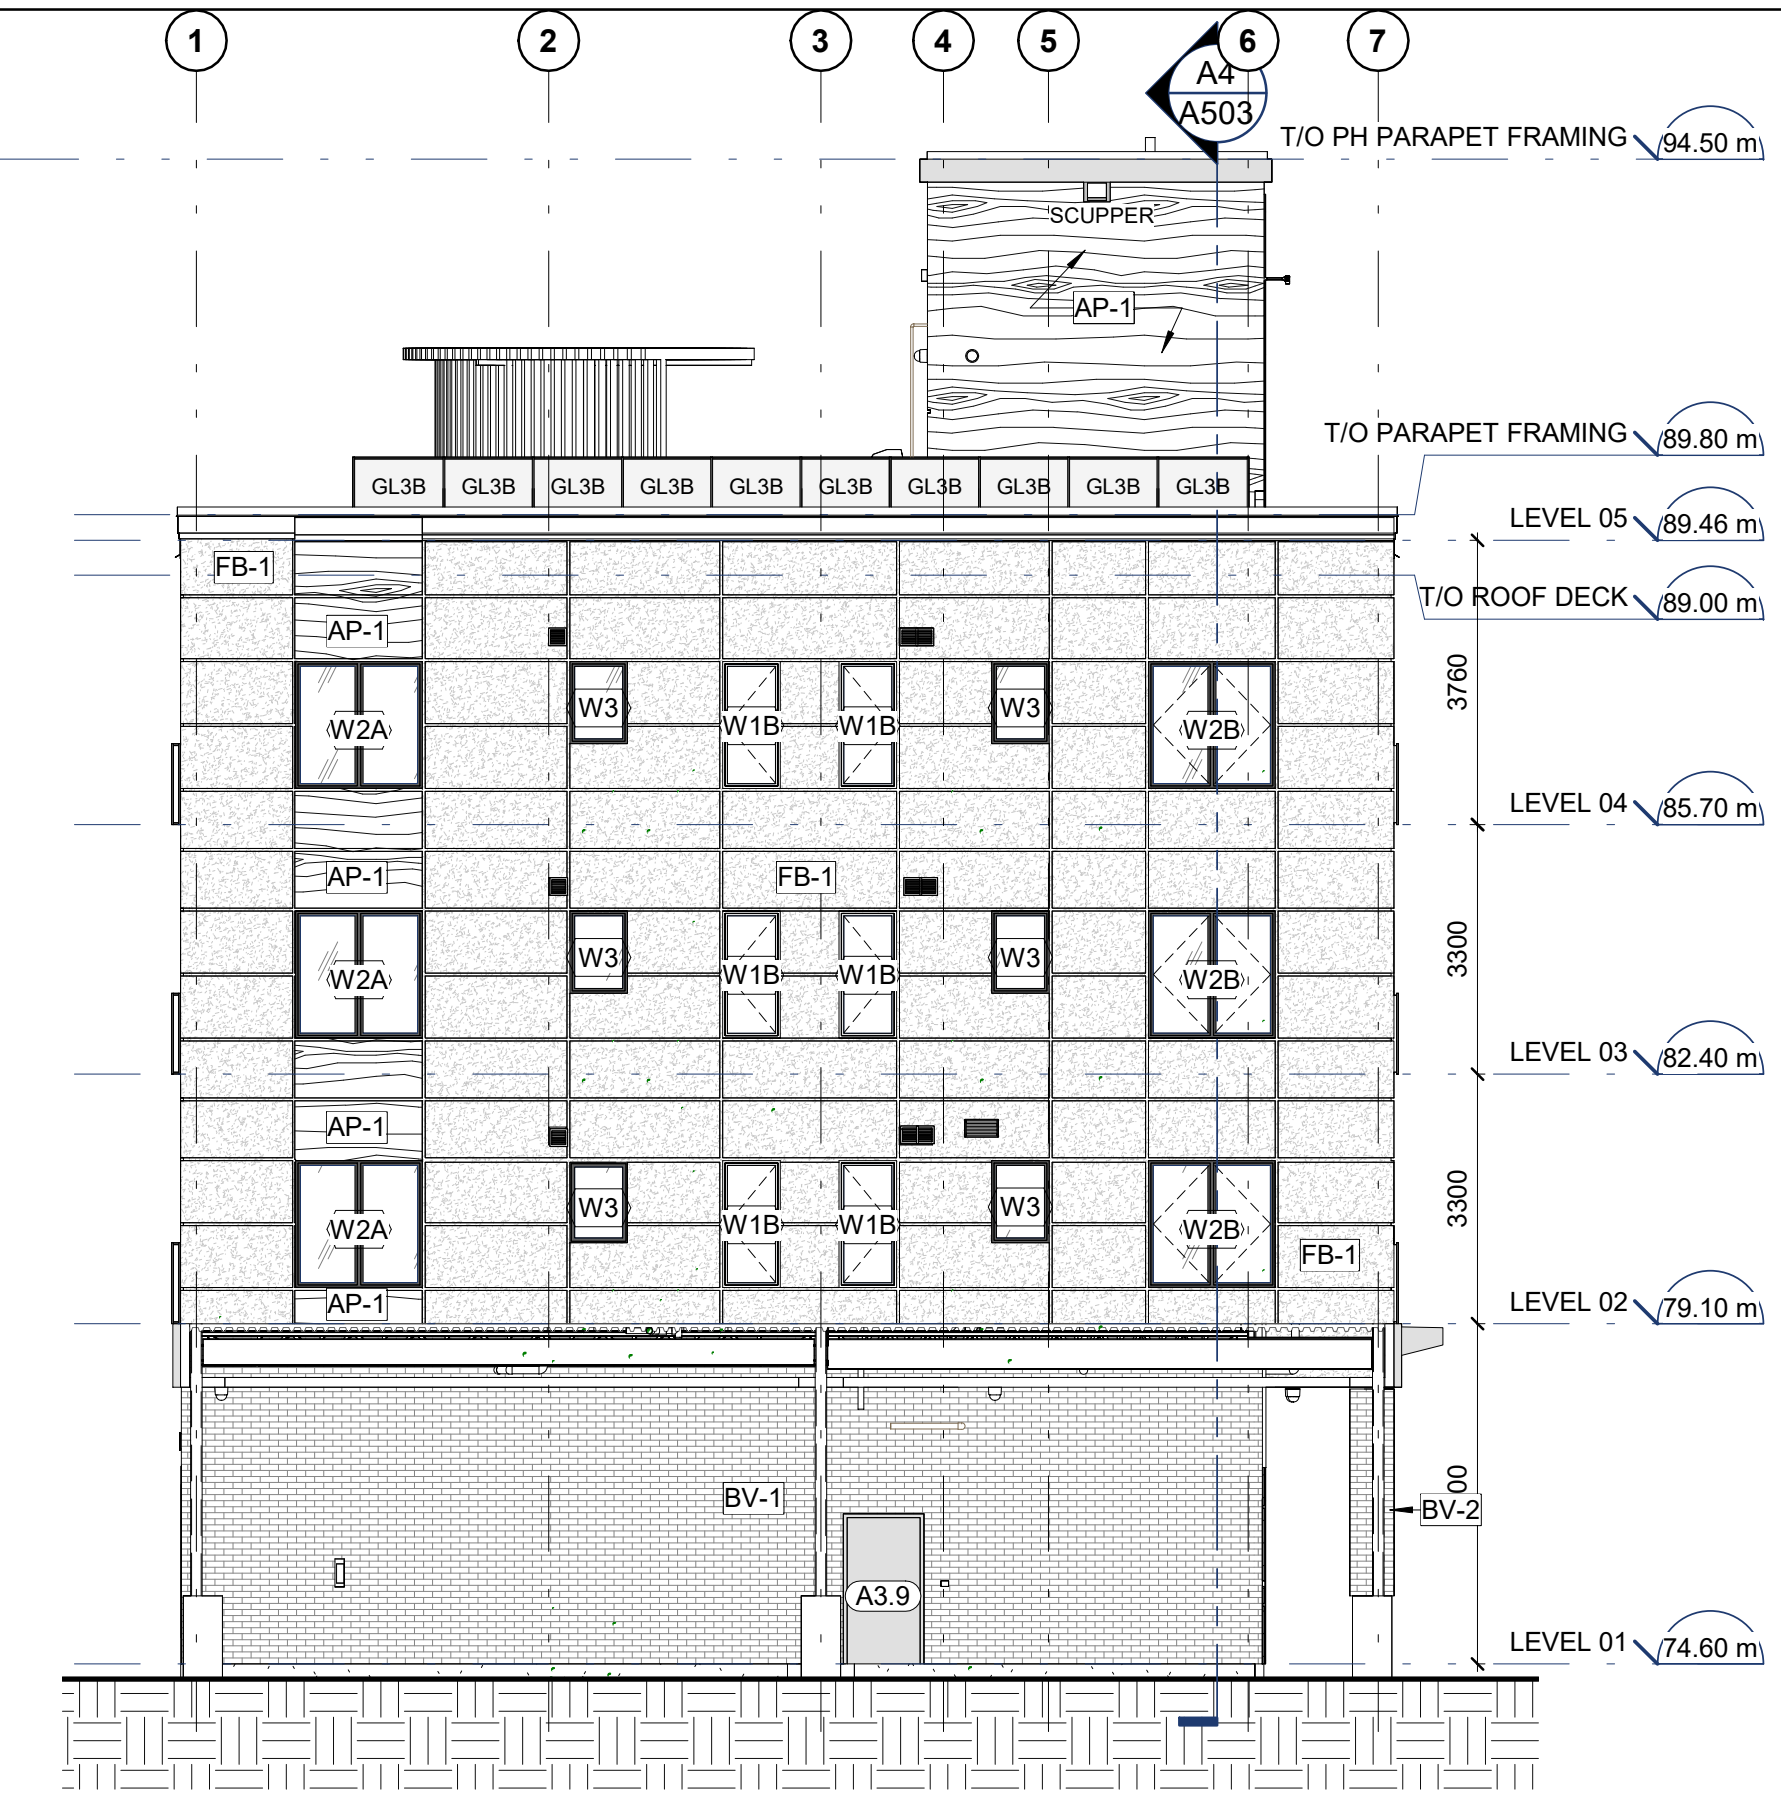

**B1** BUILDING ELEVATION - NORTH  
A401 1:100

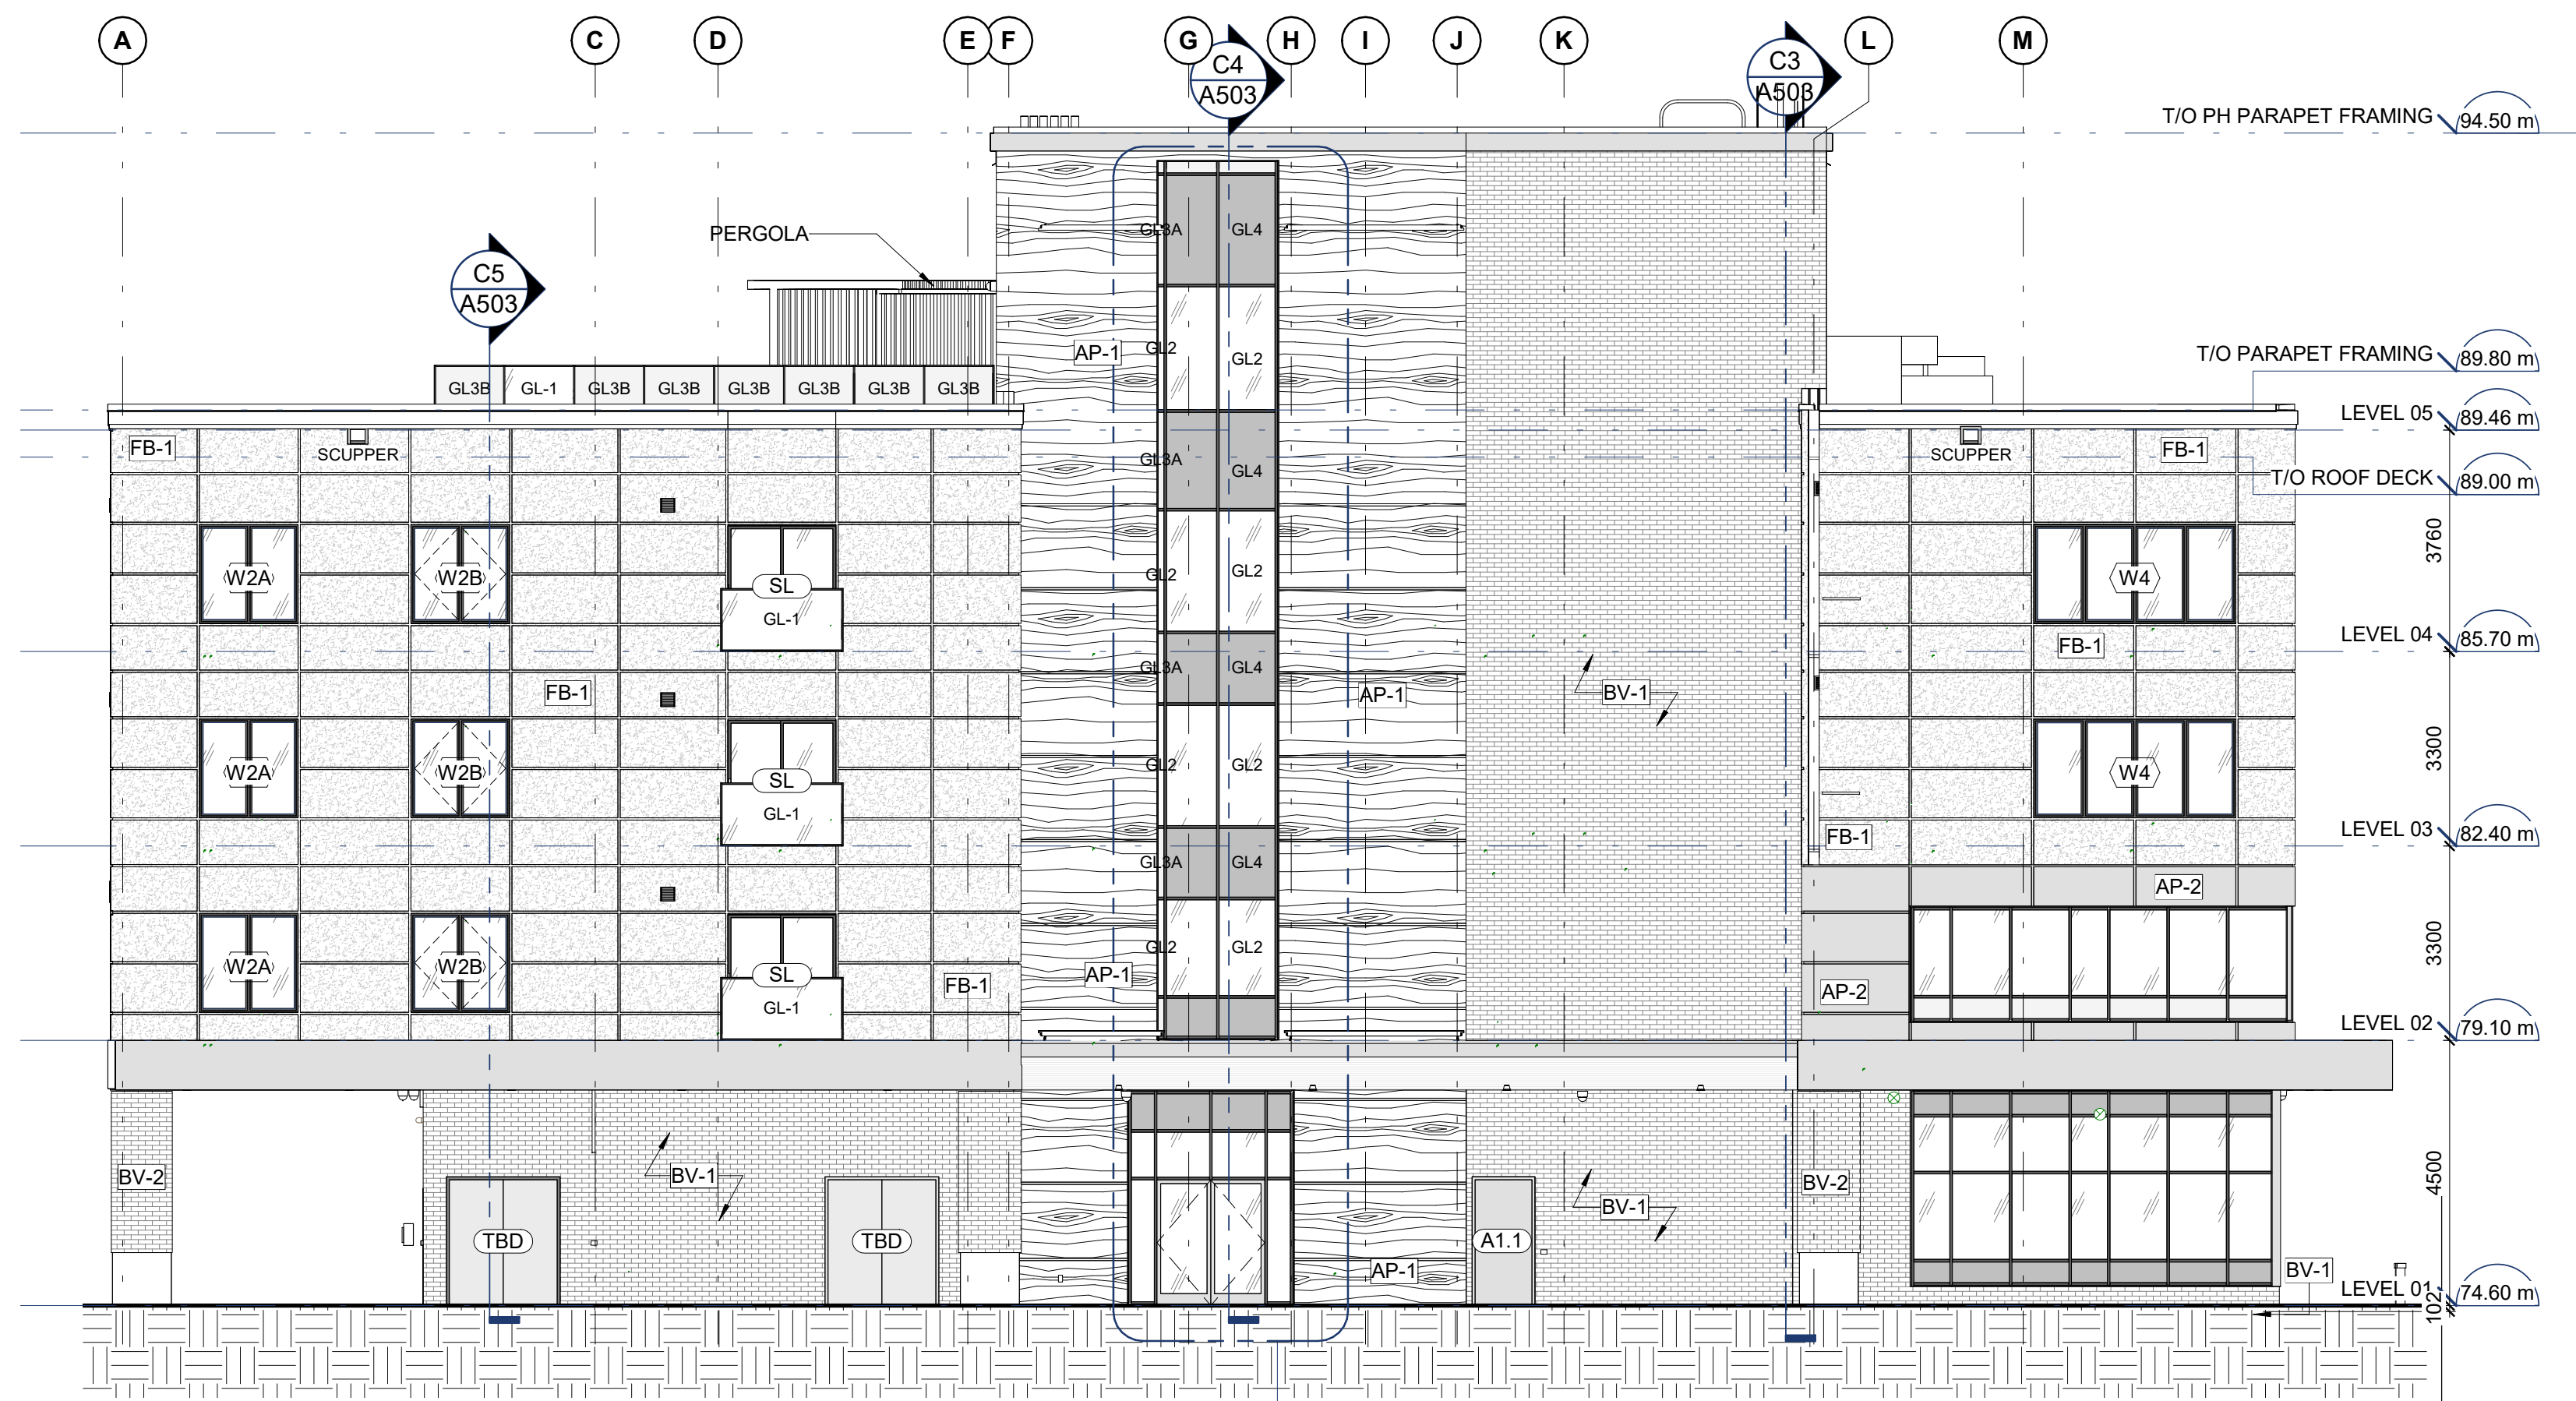

**A2** BUILDING ELEVATION - WEST  
A401 1:100

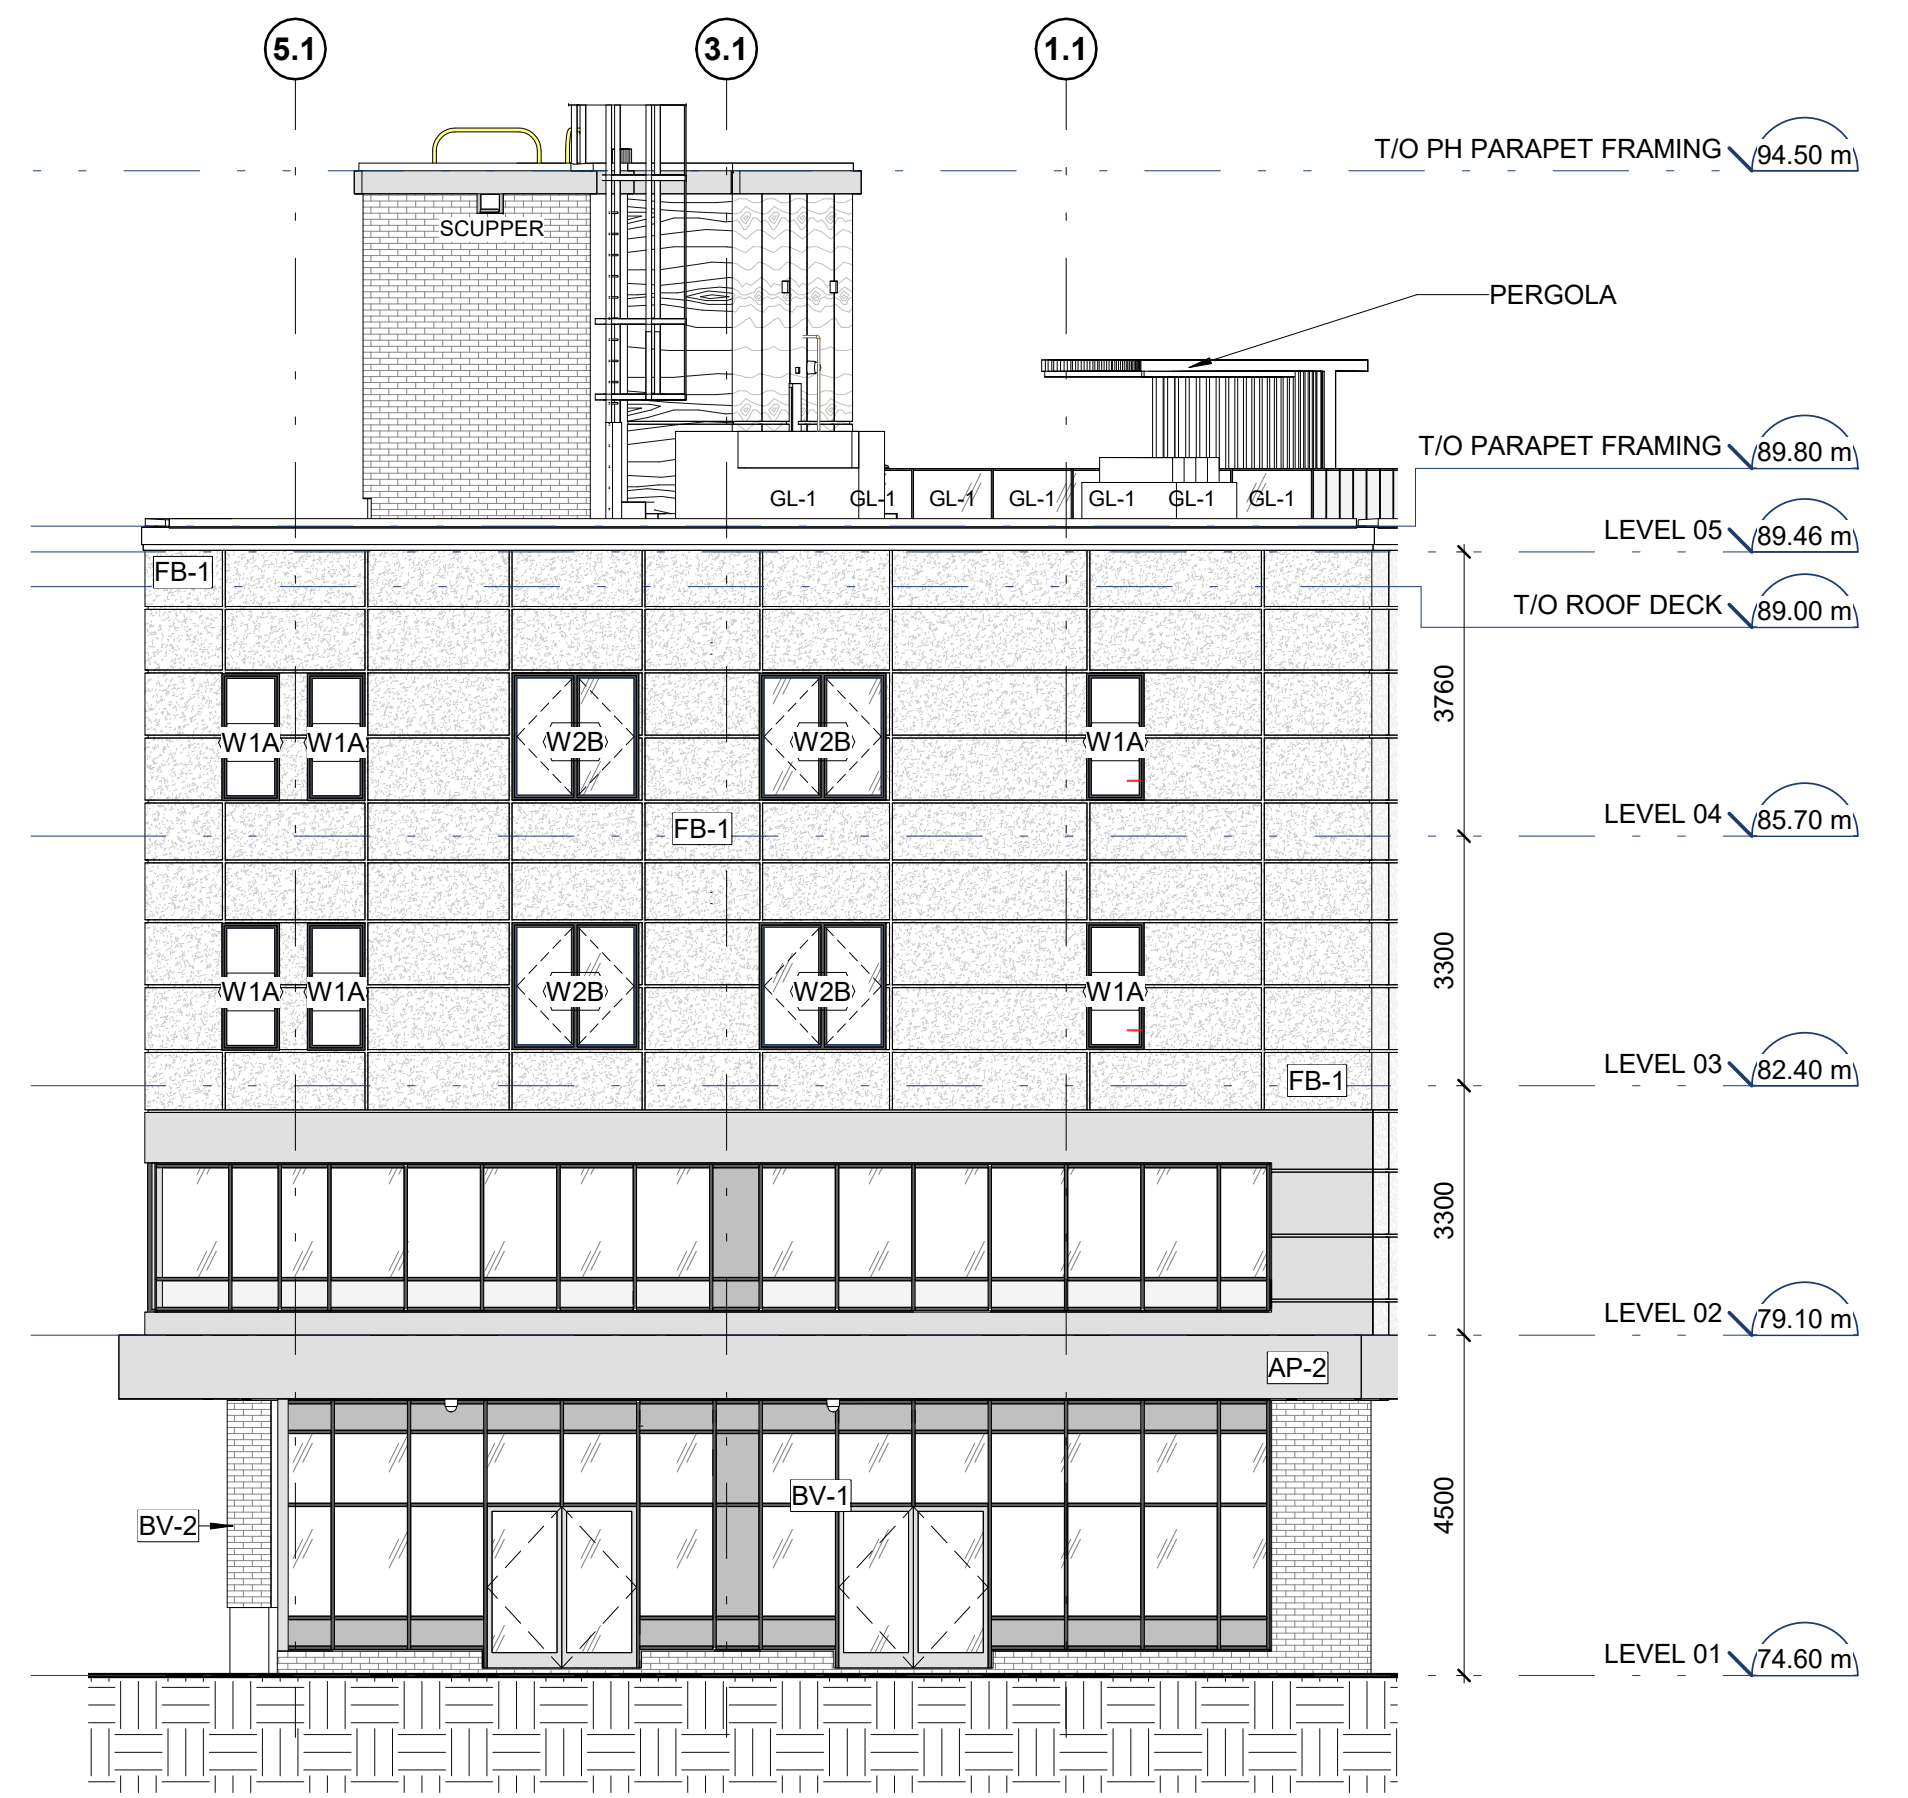

**A1** BUILDING ELEVATION - SOUTH  
A401 1:100

F	2023-07-10	ISSUED FOR SITE PLAN RESUBMISSION
E	2023-06-29	ISSUED FOR COORDINATION
D	2023-06-28	ISSUED FOR MINOR VARIANCE APPLICATION
C	2023-04-21	66% ISSUED FOR COORDINATION
B	2023-03-31	33% ISSUED FOR COORDINATION
A	2022-12-21	ISSUED FOR SITE PLAN APPLICATION
No.	DATE	DESCRIPTION

REVISIONS  
PROJECT  
**4-Storey Mixed Use Building**

**8743169 Canada Ltd**  
PARTIAL PACKAGE ISSUED FOR  
COORDINATION  
**2663 Innes Road**  
Ottawa, Ontario K1B 3J7

IDEA #  
**22541** CLIENT #

SHEET NAME  
**EXTERIOR ELEVATIONS**

DATE	SCALE
2023-07-10	AS NOTED.
CHECKED BY	DRAWN BY
DDS	AR/NJ
SHEET No.	