
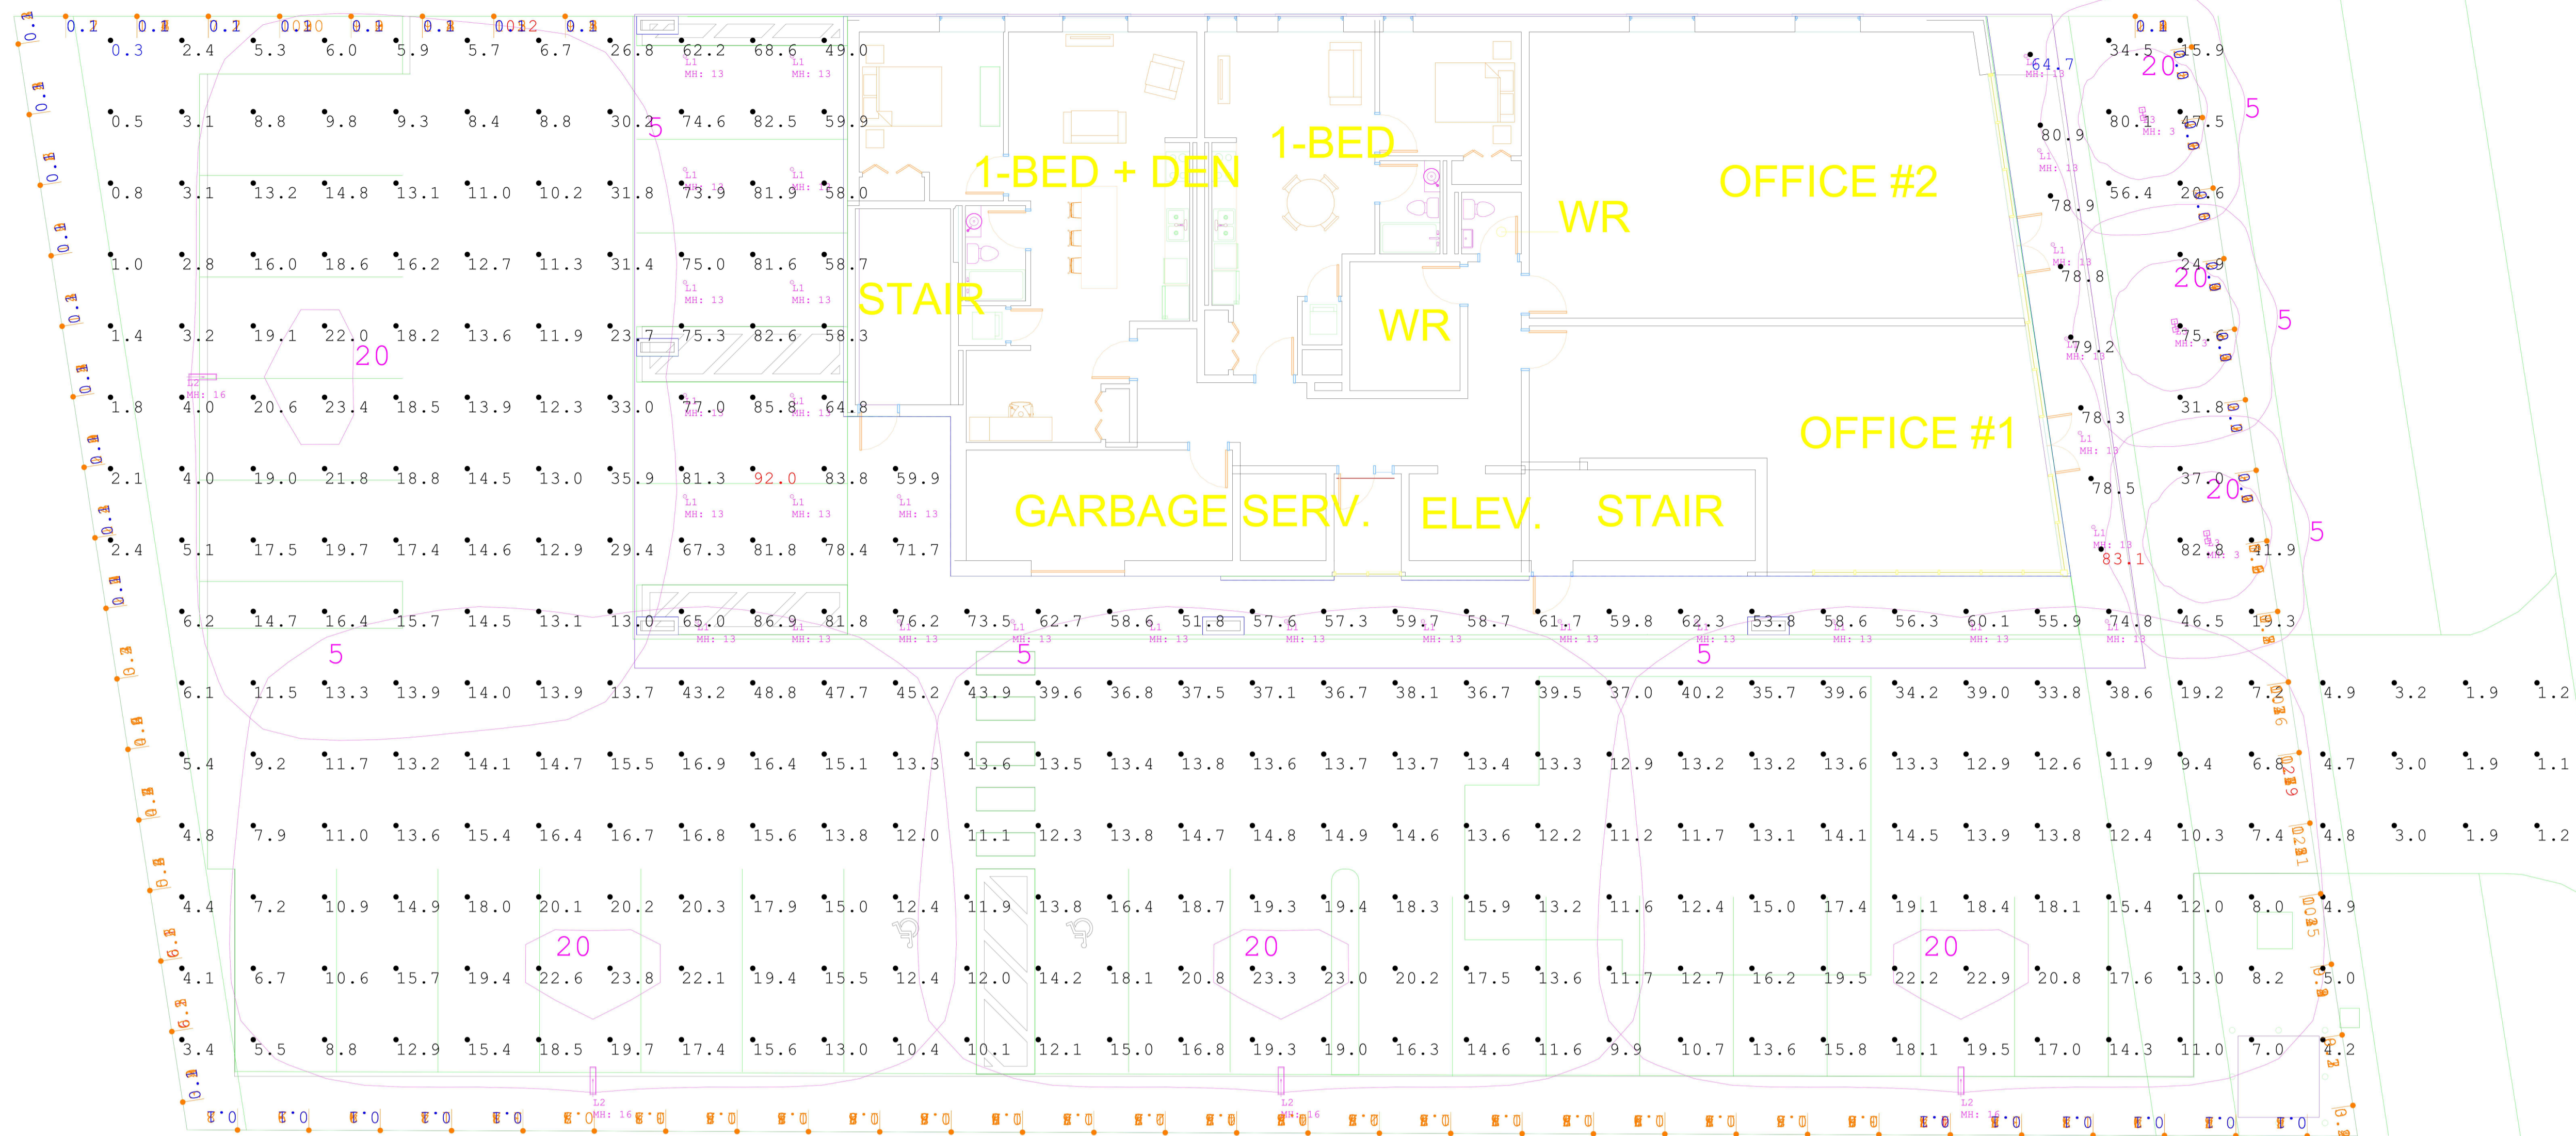


GENERAL NOTES  
DO NOT SCALE DRAWINGS.  
CONTRACTOR TO VERIFY ALL DIMENSIONS & CONDITIONS  
AND REPORT ANY DISCREPANCIES.

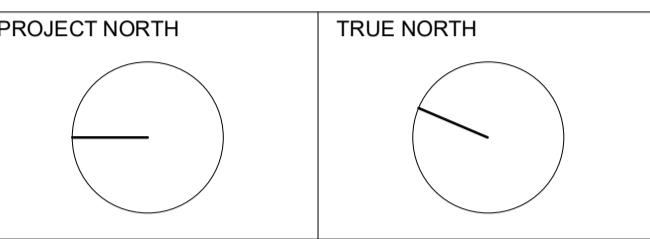

Symbol	Qty	Label	Tag	Description	Controls	Lum. Watts	Lum. Lumens	LLF
	29	L1	LUMENPULSE	LCRS-A-FD-120-R-L10-30K-80-W-_-DB-MWH-RD-_-NA		10	708	0.900
	4	L2	LUMENPULSE	BLDN-SD-120_277-CSL-M90-30K-CRI 80-4 BLS		80	3767	0.900
	3	L3	LUMENPULSE	BLOB-TM2-120_277-3FT-CSL-N05-30K-CRI 80-4		6	326	0.900

**LUMINAIRE SPECIFICATIONS AND COMPLIANCE STANDARDS:**

TYPE L1 - 4" ROUND DOWNLIGHT, 120V, 1000 LUMENS, 3000K COLOUR TEMPERATURE, 80CRI, 60 DEGREE REFLECTOR, 0-10V DIMMING DOWN TO 1%, DEEP RECESSED ENCLOSURE, MATT BLACK FINISH, NEW CONSTRUCTION IC RATED HOUSING, IP54 RATING FOR WET LOCATIONS, cUL LISTED CW 5 YEAR WARRANTY.

TYPE L2 - POLE MOUNTED FIXTURE, SIDE MOUNTED, 120V, 8000 LUMENS, 3000K COLOUR TEMPERATURE, 80 CRI, TYPE IV DISTRIBUTION, BLACK FINISH, 0-10V DIMMING DOWN TO 1%, BACK LIGHT SHIELD ACCESSORY, IP 66 RATED FOR WET LOCATIONS, DARK SKY COMPLIANT, FULL-CUT OFF CLASSIFICATION AS PER IES, cUL LISTED, 5 YEAR WARRANTY.

TYPE L3 - DUAL HEAD ILLUMINATED BOLLARD, 120V, 3 FT TALL, 500 LUMENS, 3000K COLOR TEMPERATURE, 80 CRI, TYPE IV DISTRIBUTION, BLACK FINISH, 0-10V DIMMING DOWN TO 1%, IP66 RATED FOR WET LOCATION, DARK SKY COMPLIANT, FULL-CUT OFF CLASSIFICATION AS PER IES, cUL LISTED, 5 YEAR WARRANTY.

Label	Units	Avg	Max	Min	Avg/Min	Max/Min
PROPERTY LINE_Side_1	Lux	0.91	10.2	0.1	9.10	102.00
PROPERTY LINE_Side_2	Lux	1.01	12.9	0.0	N.A.	N.A.
PROPERTY LINE_Side_3	Lux	0.58	4.7	0.1	5.80	47.00
PROPERTY LINE_Side_4	Lux	0.57	6.1	0.1	5.70	61.00
Parking - Canopy	Lux	73.63	92.0	49.0	1.50	1.88
Parking - Open Lot	Lux	17.71	48.8	5.5	3.22	8.87
Rear Stair Entrance	Lux	69.27	76.2	59.9	1.16	1.27
Walkway - Front	Lux	77.47	83.1	64.7	1.20	1.28
Walkway - Side	Lux	59.28	73.5	51.8	1.14	1.42

A 2022-12-19 ISSUED FOR SITE PLAN APPLICATION  
No. DATE DESCRIPTION

REVISIONS  
PROJECT

4-Storey Mixed Use Building


2663 Innes Road,  
Ottawa, Ontario

IDEA # 22541 CLIENT #




SHEET NAME  
SITE LIGHTING PLAN - FLOOR PLAN

DATE 2022-12-19 SCALE AS NOTED.  
CHECKED BY N.FRAYN DRAWN BY DOB  
SHEET No.

E101

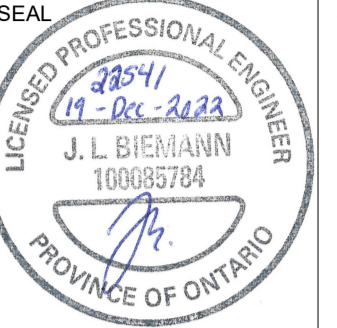

GENERAL NOTES  
DO NOT SCALE DRAWINGS.  
CONTRACTOR TO VERIFY ALL DIMENSIONS & CONDITIONS  
AND REPORT ANY DISCREPANCIES.

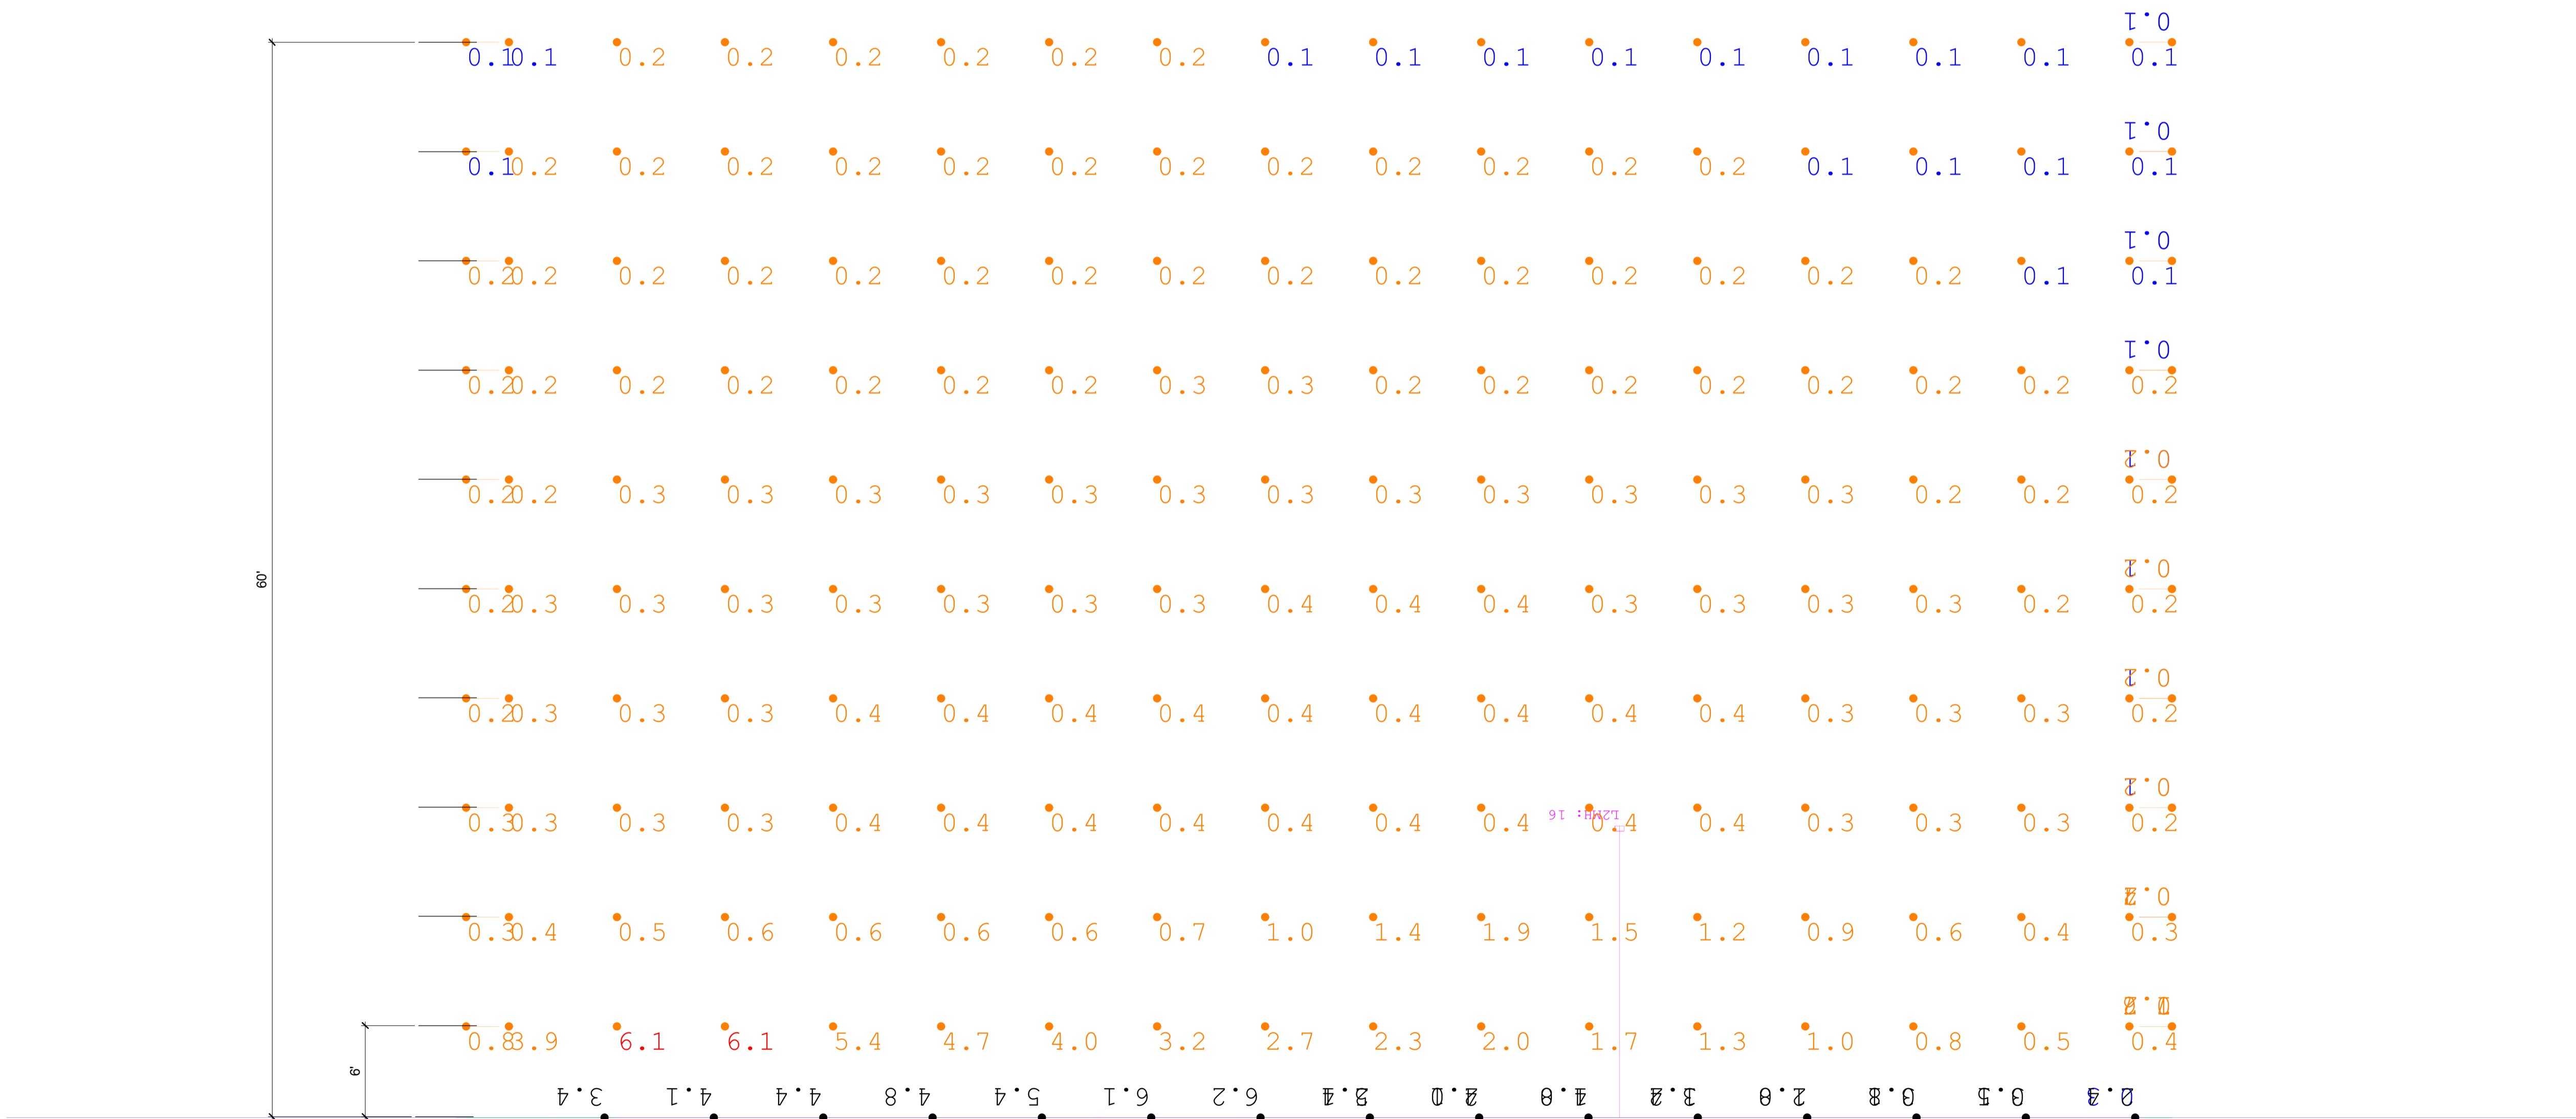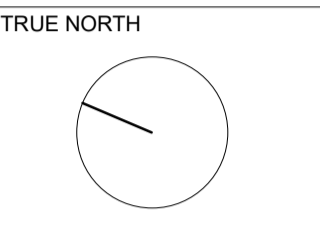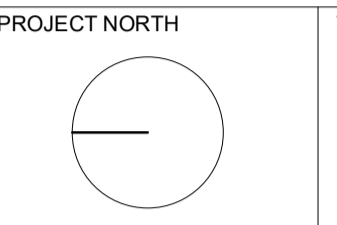


A	2022-12-19	ISSUED FOR SITE PLAN APPLICATION
No.	DATE	DESCRIPTION
REVISIONS		
PROJECT		
4-Storey Mixed Use Building		

2663 Innes Road,  
Ottawa, Ontario



IDEA # 22541 CLIENT #

SHEET NAME  
**SITE LIGHTING PLAN -  
NORTH PROPERTY LINE**

DATE	SCALE
2022-12-19	AS NOTED.
CHECKED BY	DRAWN BY
N.FRAYN	DOB
SHEET No.	

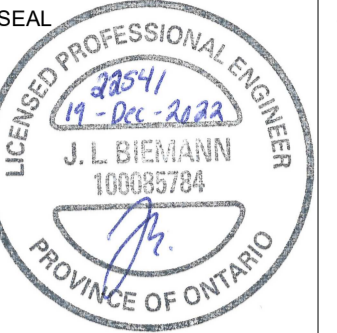

GENERAL NOTES  
DO NOT SCALE DRAWINGS.  
CONTRACTOR TO VERIFY ALL DIMENSIONS & CONDITIONS  
AND REPORT ANY DISCREPANCIES.

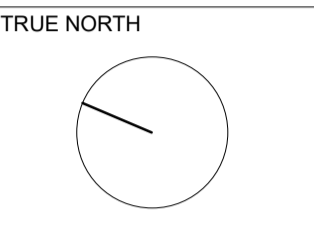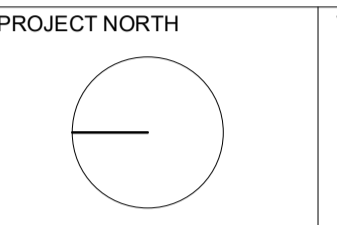


A	2022-12-19	ISSUED FOR SITE PLAN APPLICATION
No.	DATE	DESCRIPTION
REVISIONS		
PROJECT		
4-Storey Mixed Use Building		

2663 Innes Road,  
Ottawa, Ontario


IDEA # 22541 CLIENT #

SHEET NAME  
**SITE LIGHTING PLAN -  
SOUTH PROPERTY LINE**




DATE 2022-12-19	SCALE AS NOTED.
CHECKED BY N.FRAYN	DRAWN BY DOB
SHEET No.	

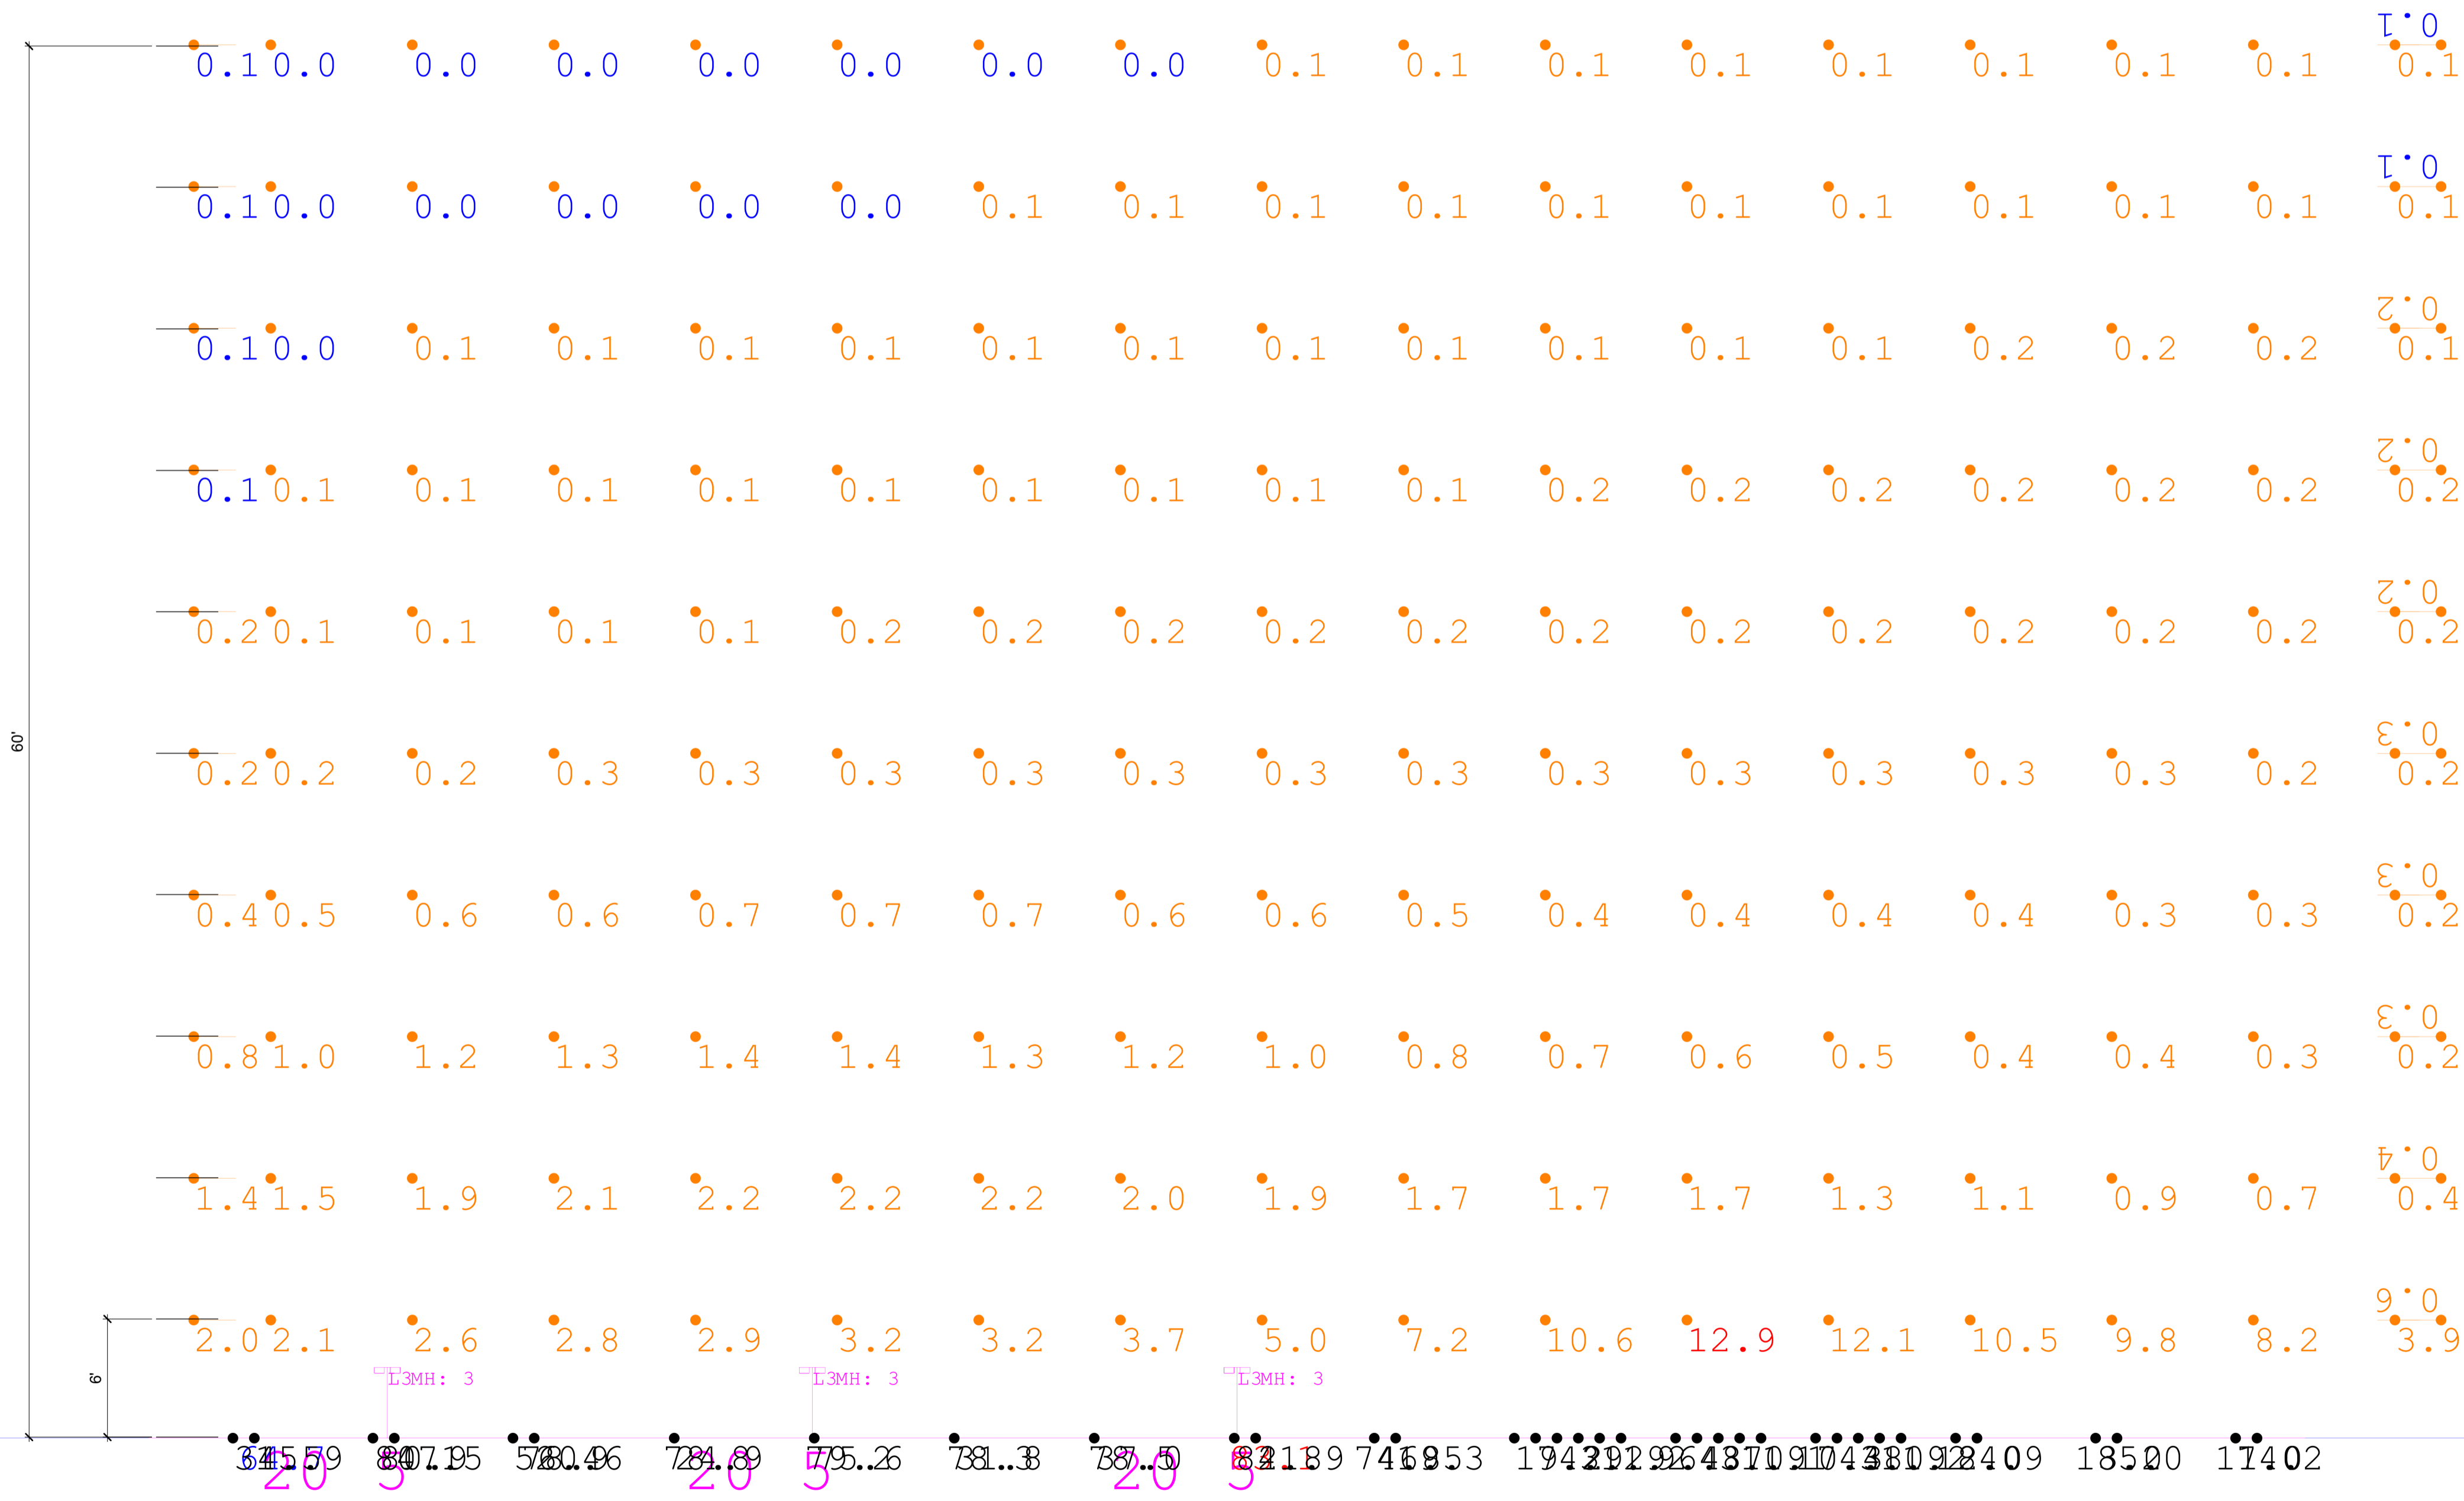

**1** South Property Line - Vertical Measurement

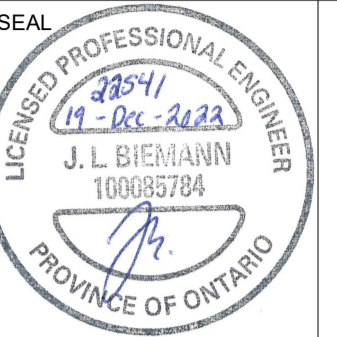

**GENERAL NOTES**  
DO NOT SCALE DRAWINGS.  
CONTRACTOR TO VERIFY ALL DIMENSIONS & CONDITIONS  
AND REPORT ANY DISCREPANCIES.

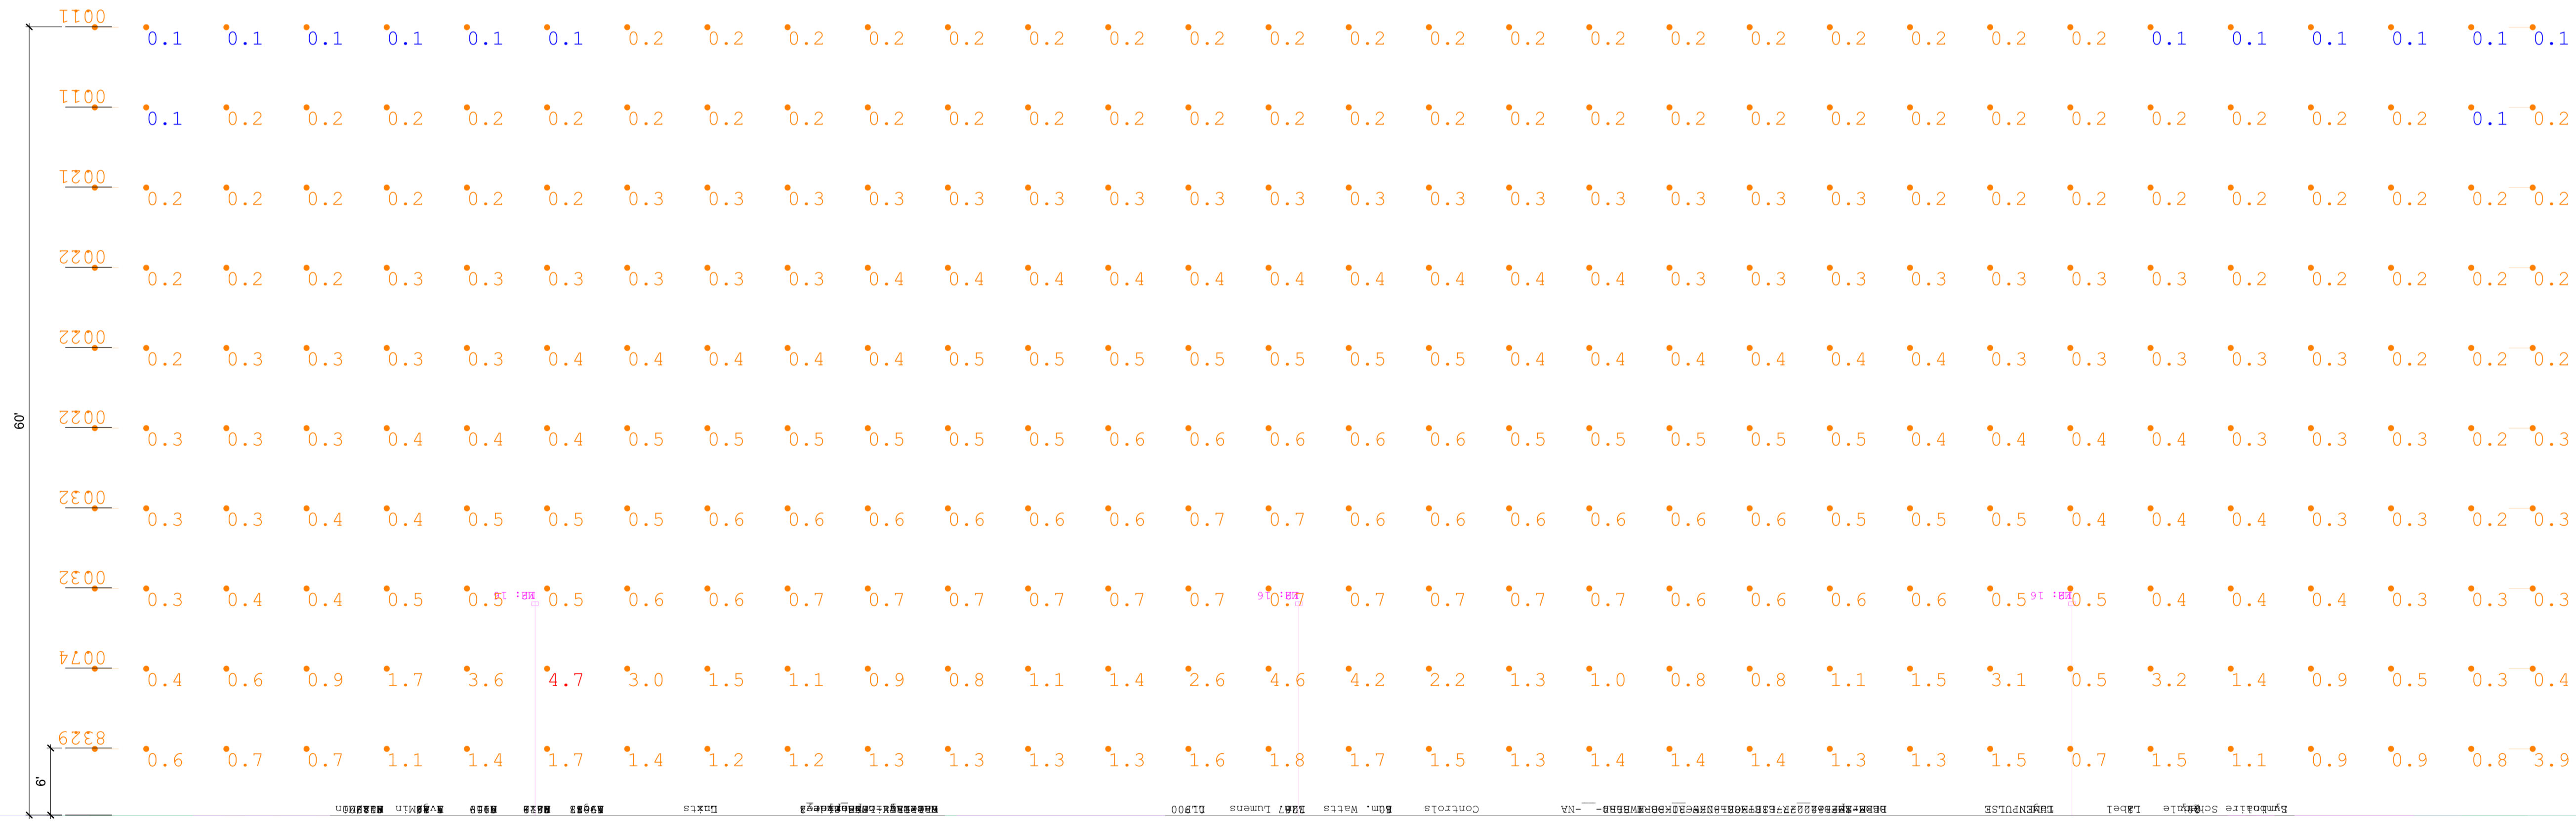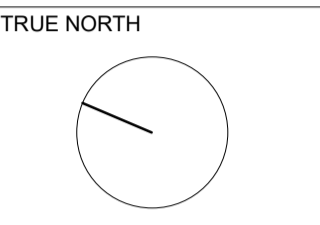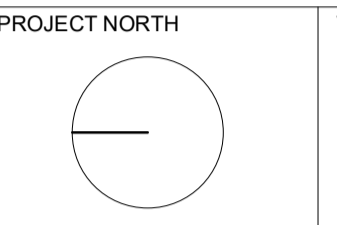

A	2022-12-19	ISSUED FOR SITE PLAN APPLICATION
No.	DATE	DESCRIPTION
REVISIONS		
PROJECT		

**4-Storey Mixed Use Building**

2663 Innes Road,  
Ottawa, Ontario

IDEA # 22541 CLIENT #


SHEET NAME

**SITE LIGHTING PLAN - WEST PROPERTY LINE**



DATE	SCALE
2022-12-19	AS NOTED.
CHECKED BY	DRAWN BY
N.FRAYN	DOB
SHEET No.	

**E104**

**1** West Property Line - Vertical Measurement

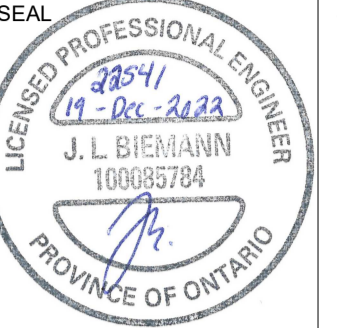

**GENERAL NOTES**  
DO NOT SCALE DRAWINGS.  
CONTRACTOR TO VERIFY ALL DIMENSIONS & CONDITIONS  
AND REPORT ANY DISCREPANCIES.

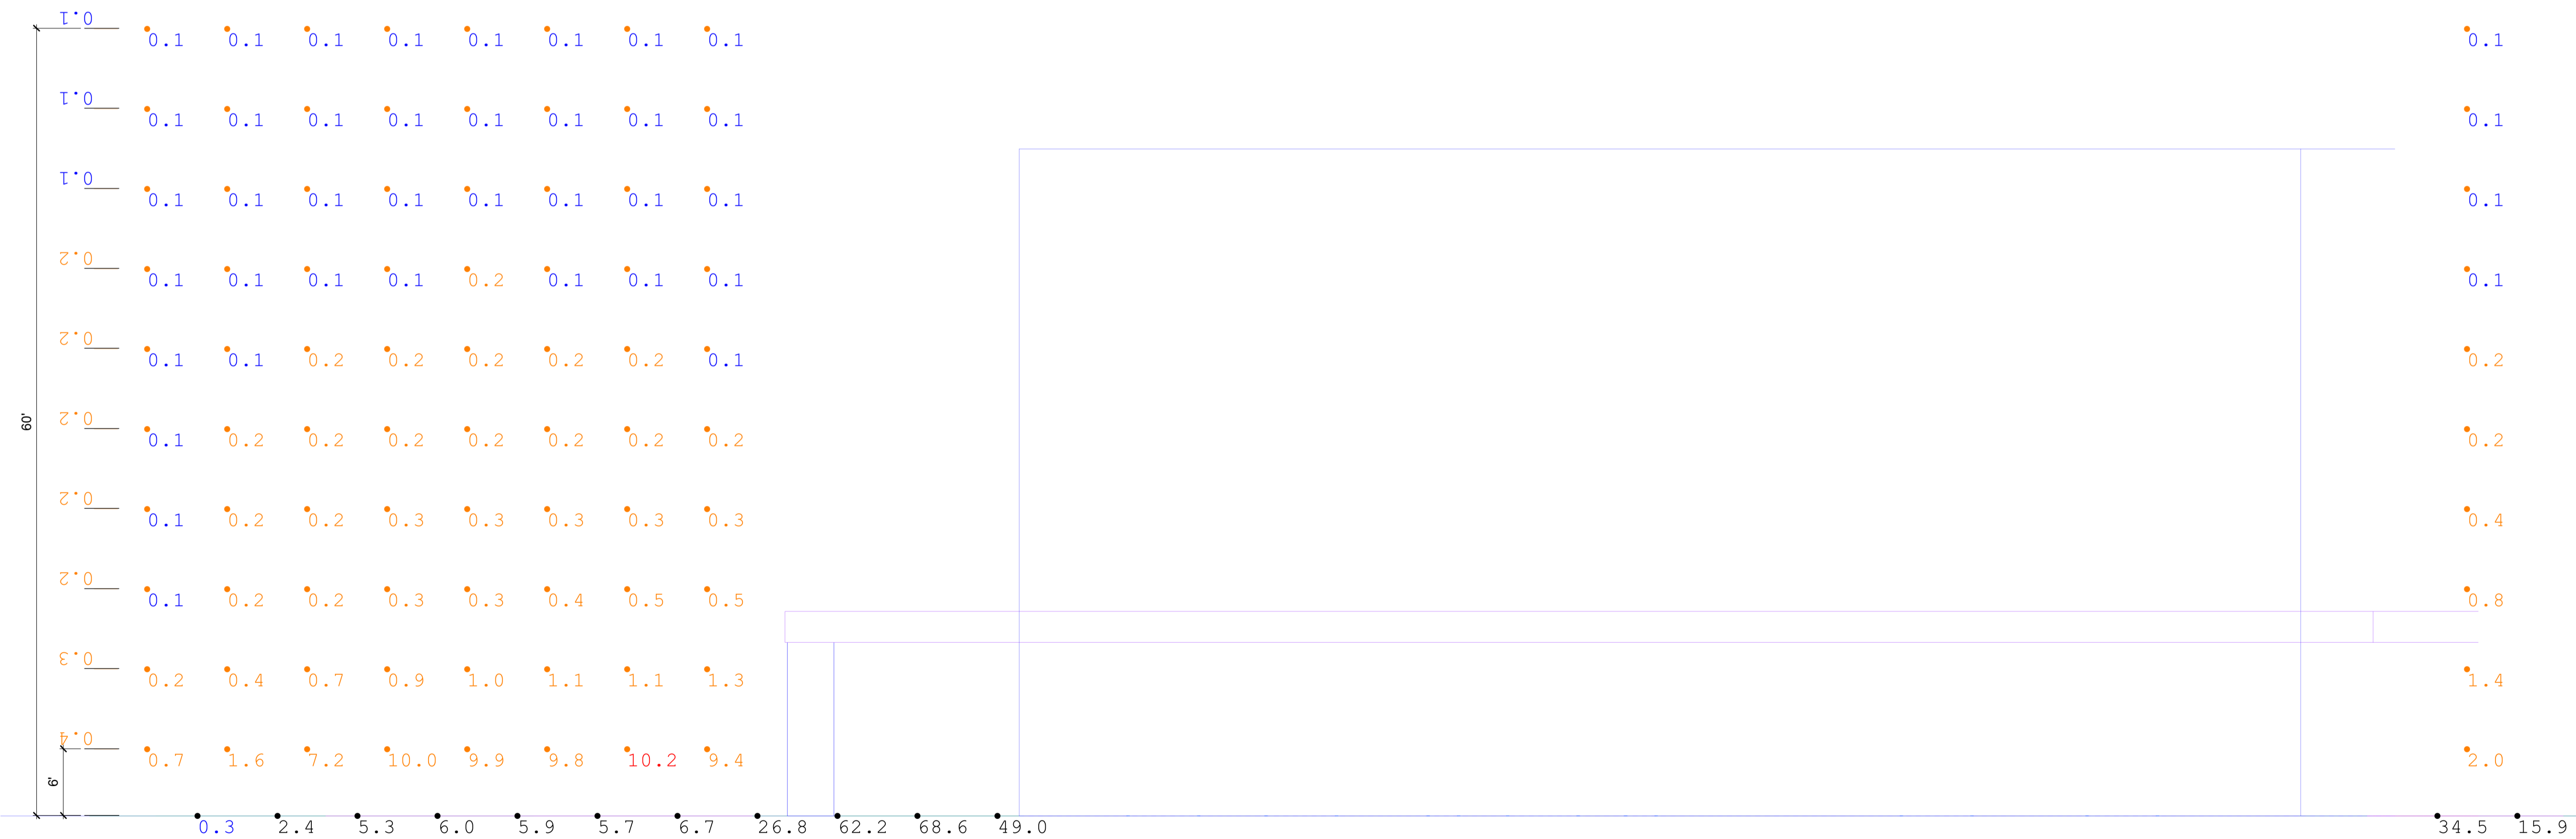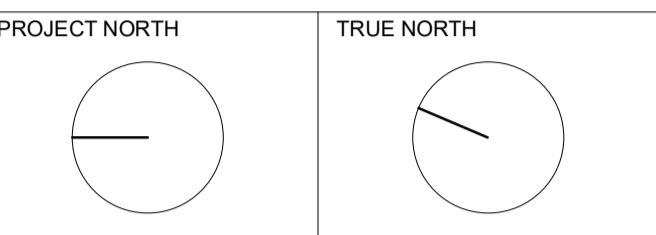

A	2022-12-19	ISSUED FOR SITE PLAN APPLICATION
No.	DATE	DESCRIPTION

PROJECT  
**4-Storey Mixed Use Building**

2663 Innes Road,  
Ottawa, Ontario

IDEA #  
**22541** CLIENT #

SHEET NAME  
**SITE LIGHTING PLAN - EAST  
PROPERTY LINE**

DATE 2022-12-19	SCALE AS NOTED.
CHECKED BY N.FRAYS	DRAWN BY DOB
SHEET No.	

**E105**

**1 East Property Line - Vertical Measurement**

E105