


NOTE: THIS DRAWING IS THE PROPERTY OF THE ARCHITECT AND MAY NOT BE REPRODUCED OR USED WITHOUT THE EXPRESSED CONSENT OF THE ARCHITECT. THE CONTRACTOR SHALL CHECK AND VERIFY ALL DIMENSIONS AND REPORT ANY OMISSIONS OR DISCREPANCIES TO THE ARCHITECT BEFORE PROCEEDING WITH THE WORK.

DO NOT SCALE THE DRAWINGS

RELEASE / REVISION RECORD		
No.	Description	Date
1	Issued for SPC Coordination Meeting	22.06.11
2	Issued for Internal Review	22.06.12
3	Issued for M&E Tender	22.06.19
4	Issued for Revisions to Building Permit	22.10.02
5	Issued for SPC Amendment	23.01.16

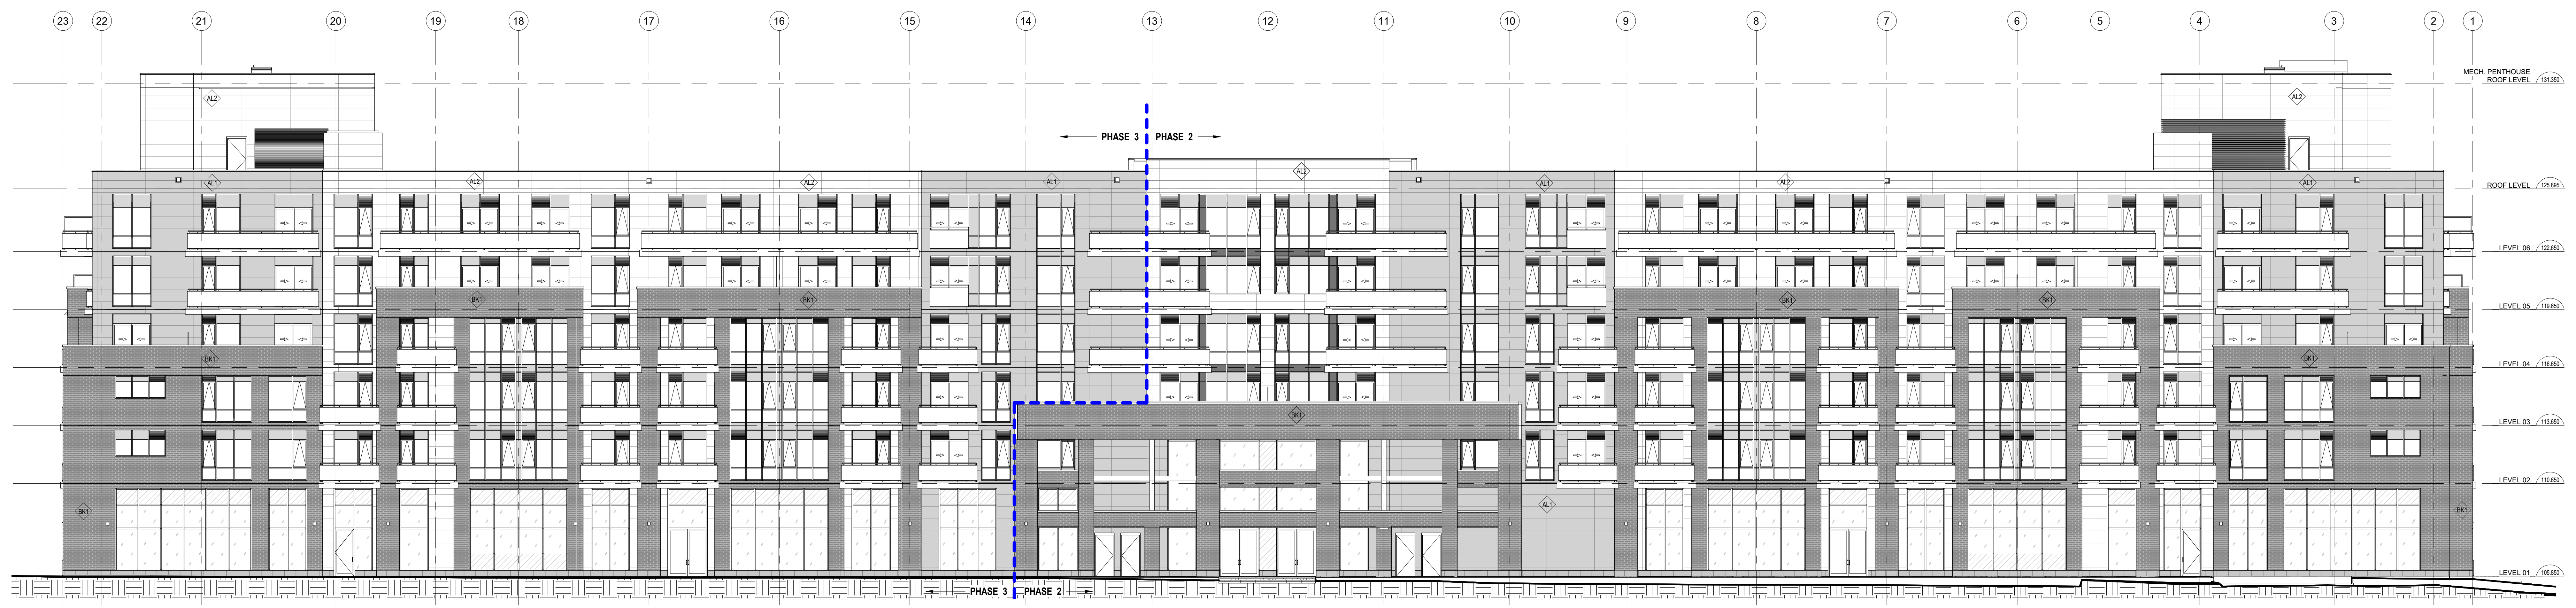

2 EAST BUILDING KEY ELEVATION
A-200 SCALE: 1:125



1 WEST BUILDING KEY ELEVATION
A-200 SCALE: 1:125

PROJECT NORTH

NOT TO BE USED FOR CONSTRUCTION
UNLESS APPROVED BY THE ARCHITECT

chmielarchitects
200 - 109 Bark Street
Ottawa, ON K1P 0K6
T (613) 234-3585
F (613) 234-6224

WELLINGS OF STITTSVILLE
PHASE 2 & 3
25 CEDARHURST COURT, STITTSVILLE, ON

PROJECT NO: 19-1764 DRAWN: CG
SCALE: 1:125 CHECKED: RAC
DRAWING TITLE: KEY BUILDING ELEVATIONS

DRAWING NO: A-200

A-200

NOTE: THIS DRAWING IS THE PROPERTY OF THE ARCHITECT AND MAY NOT BE REPRODUCED OR USED WITHOUT THE EXPRESSED CONSENT OF THE ARCHITECT. THE CONTRACTOR SHALL CHECK AND REPORT ALL DIMENSIONS AND REPORT ANY OMISSIONS OR DISCREPANCIES TO THE ARCHITECT BEFORE PROCEEDING WITH THE WORK.

MATERIAL SCHEDULE LEGEND

- (AL1) PRE-FINISHED ALUMINUM PANEL - WOOD GRAY
- (AL2) PRE-FINISHED ALUMINUM PANEL - LIGHT GREY
- (AL3) PRE-FINISHED ALUMINUM PANEL - DARK GREY
- (BK1) BRICK VENEER - DARK GREY

DO NOT SCALE THE DRAWINGS

RELEASE / REVISION RECORD


No.	Description	Date
1	Issued for Site Plan	18.11.07
2	Issued for Site Plan Update	18.11.08
3	Issued for Site Plan Coordination	20.05.19
4	Issued for Internal Design Coordination	20.10.20
5	Issued for Electrical	21.01.01
6	Issued for Coordination	21.05.04
7	Issued for Coordination	21.11.04
8	Issued for Coordination	21.12.08
9	Issued for Building Permit	21.12.08
10	Issued for Coordination	22.01.23
11	Issued for Coordination	22.02.04
12	Issued for Tender Package 2	22.03.21
13	Issued for Tender Package 2 - Addendum #3	22.04.01
14	Issued for Consultant Coordination	22.06.13
15	Issued for SPC Coordination Meeting	22.08.11
16	Issued for Internal Review	22.08.12
17	Issued for M&E Tender	22.08.19
18	Issued for Re-submission to Building Permit	22.10.02
19	Issued for SDA Amendment	23.01.16

Exterior Wall Material Takeoff

Description	Material Name	Material Area (sq. m.)	Material Area (sq. ft.)
		205,462.35 m ²	2,217,588.88 SF
AL1	WOOD GRAIN ALUMINUM PLATE	2,288.46 m ²	24,632.79 SF
AL2	GREY ALUMINUM PLATE	6,197.88 m ²	66,926.79 SF
AL3	DARK GREY ALUMINUM PLATE	1,361.10 m ²	14,673.67 SF
BK1	BRICK VENEER	1,619.27 m ²	17,428.43 SF
ST1	STONE VENEER	179.27 m ²	1,924.12 SF



2 WEST BUILDING ELEVATION - PHASE 2
A-200A SCALE 1: 100

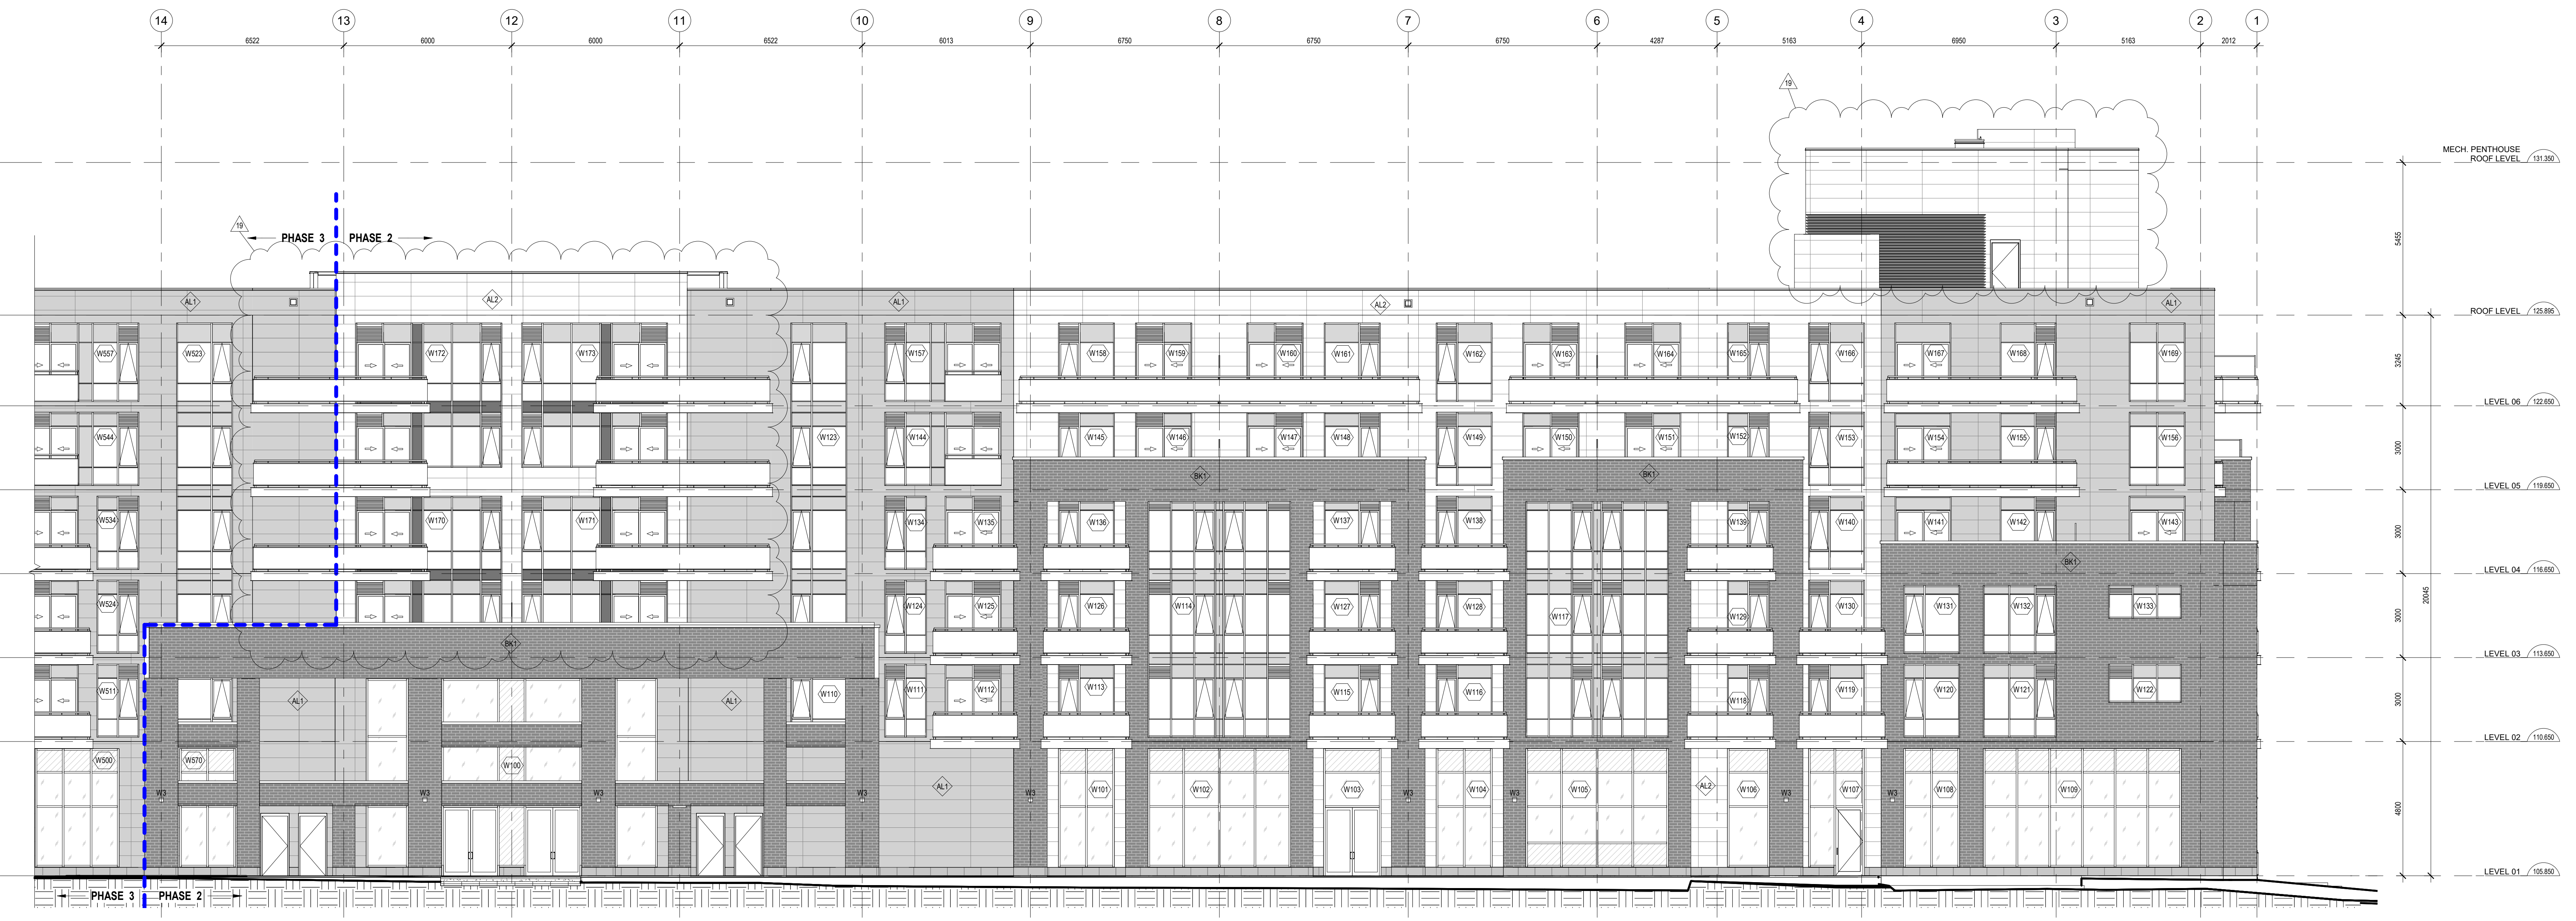

1 EAST BUILDING ELEVATION - PHASE 2
A-200A SCALE 1: 100

NOT BE USED FOR CONSTRUCTION
DATE FORWARDED BY ARCHITECT

chmielarchitects
200 - 109 Bank Street
Ottawa, ON K1P 6N6
T (613) 234-3585
F (613) 234-6224

**WELLINGS OF STITTSVILLE
PHASE 2**

25 CEDARHUR COURT, STITTSVILLE, ON

PROJECT NO: 19-1784 DRAWN: CG
SCALE: 1:100 DESIGNED: ECRAC
DRAWING SET: EAST & WEST BUILDING ELEVATIONS - PHASE 2

DRAWING NO: **A-200A**

NOTE: THIS DRAWING IS THE PROPERTY OF THE ARCHITECT AND MAY NOT BE REPRODUCED OR USED WITHOUT THE EXPRESSED CONSENT OF THE ARCHITECT. THE CONTRACTOR SHALL CHECK AND REPORT ALL DIMENSIONS AND REPORT ANY DISCREPANCIES OR INCONSISTENCIES TO THE ARCHITECT BEFORE PROCEEDING WITH THE WORK.

DO NOT SCALE THE DRAWINGS

Release / Revision	Release / Revision	Date
1	Issued for Response to Building Permit Comments	22.04.25
2	Issued for Consideration Construction	22.06.13
3	Issued for SPIC Coordination Meeting	22.08.11
4	Issued for Internal Review	22.08.12
5	Issued for IAC Review	22.08.19
6	Issued for Resubmission to Building Permit	22.10.02
7	Issued for SPIC Amendment	22.10.18

MATERIAL SCHEDULE LEGEND


- (AL1) PRE-FINISHED ALUMINUM PANEL - WOOD GRAIN
- (AL2) PRE-FINISHED ALUMINUM PANEL - LIGHT GREY
- (AL3) PRE-FINISHED ALUMINUM PANEL - DARK GREY
- (BK1) BRICK VENEER - DARK GREY

Exterior Wall Material Takeoff

Material Description	Material Name	Material Area (sq. m.)	Material Area (sq. ft.)
		205,482.35 m ²	2,217,588.88 SF
AL1	WOOD GRAIN ALUMINUM PLATE	2,288.46 m ²	24,632.79 SF
AL2	GREY ALUMINUM PLATE	6,187.88 m ²	66,829.79 SF
AL3	DARK GREY ALUMINUM PLATE	1,361.10 m ²	14,673.67 SF
BK1	BRICK VENEER	3,019.27 m ²	32,648.43 SF
BK1	BRICK VENEER	179.27 m ²	1,924.42 SF



2 WEST BUILDING ELEVATION - PHASE 3
A-200B SCALE 1:100

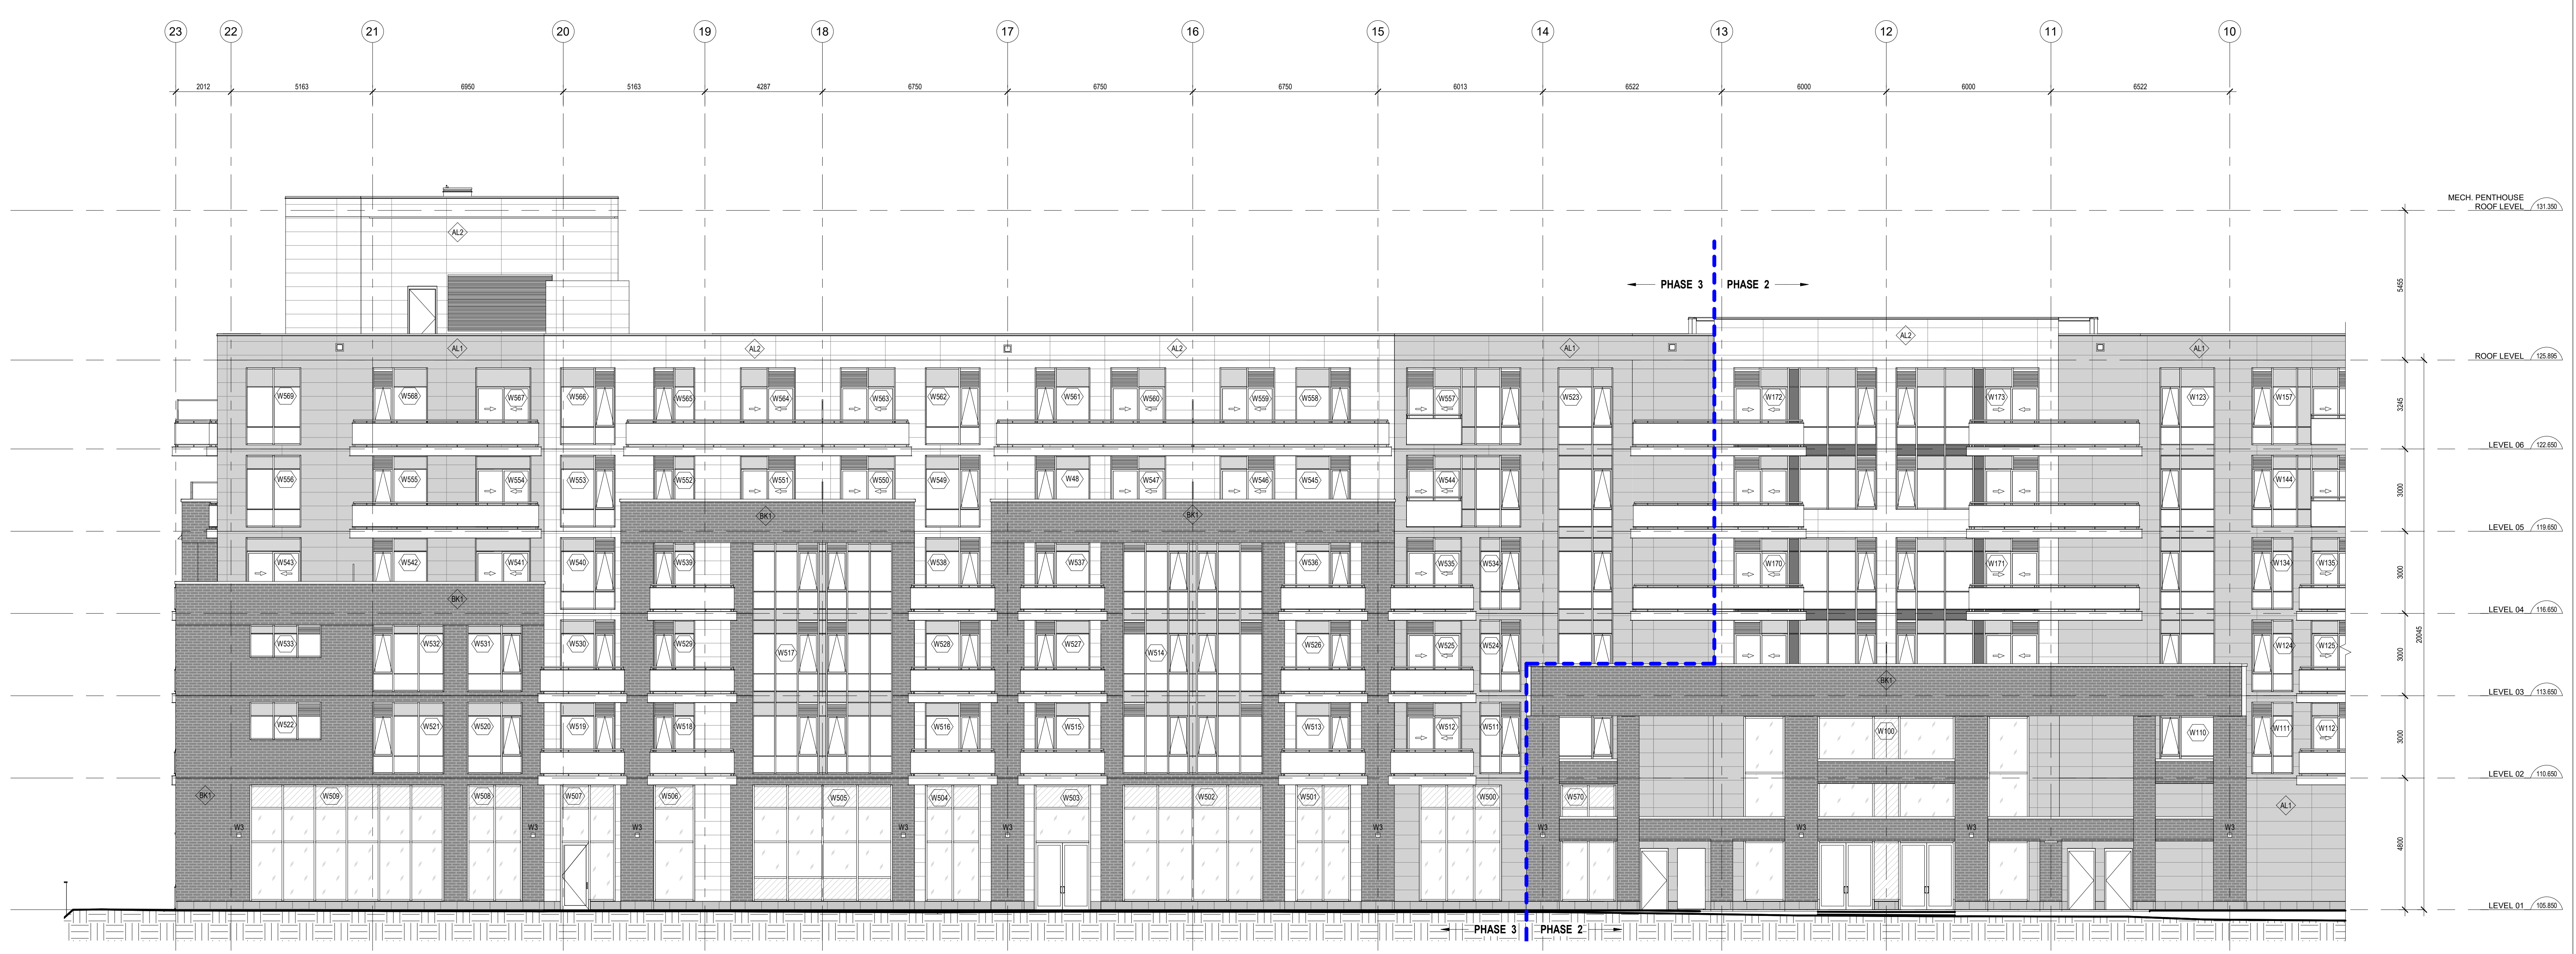

1 EAST BUILDING ELEVATION - PHASE 3
A-200B SCALE 1:100

PROJECT NORTH

NOT TO BE USED FOR CONSTRUCTION
(DATE FORWARDED BY ARCHITECT)

chmielarchitects
200 - 109 Bank Street
Ottawa, ON K1P 6N6
T (613) 234-3585
F (613) 234-6224

**WELLINGS OF STITTSVILLE
PHASE 3**

25 CEDARHUR COURT, STITTSVILLE, ON

PROJECT NO: 19-1784 DRAWN: DS
SCALE: 1:100 CHECKED: ECI/CG

DRAWING TITLE:
**EAST & WEST BUILDING
ELEVATIONS - PHASE 3**

DRAWING NO:
A-200B



MATERIAL SCHEDULE LEGEND

- (AL1) PRE-FINISHED ALUMINUM PANEL - WOOD GREY
- (AL2) PRE-FINISHED ALUMINUM PANEL - LIGHT GREY
- (AL3) PRE-FINISHED ALUMINUM PANEL - DARK GREY
- (BK1) BRICK VENEER - DARK GREY

Exterior Wall Material Takeoff

Material	Name	Material Area (sq.m.)	Material Area (sq.ft.)
AL1	WOOD COLOR ALUMINUM PLATE	2,288.46	24,832.79
AL2	GREY ALUMINUM PLATE	6,197.88	66,926.79
AL3	DARK GREY ALUMINUM PLATE	1,361.10	14,675.67
BK1	BRICK VENEER	3,619.27	38,948.43
ST1	STONE VENEER	179.27	1,924.42

DO NOT SCALE THE DRAWINGS

RELEASE / REVISION RECORD

No.	Description	Date
1	Issued for Site Plan	18.11.07
2	Issued for Site Plan Update	18.11.08
3	Issued for Site Plan Update	20.06.19
4	Issued for Internal Design Coordination	21.10.19
5	Issued for Client Review	21.11.04
6	Issued for Coordination	21.10.04
7	Issued for Coordination	21.11.04
8	Issued for Coordination	21.10.08
9	Issued for Building Permit	21.10.08
10	Issued for Coordination	22.01.08
11	Issued for Coordination	22.03.04
12	Issued for Tender Package 2	22.03.11
13	Issued for Tender Package 2 - Addendum #3	22.04.01
14	Issued for Consultant Coordination	22.06.13
15	Issued for SPIC Coordination Meeting	22.08.11
16	Issued for Internal Review	22.08.12
17	Issued for M&E Tender	22.08.19
18	Issued for Resubmission to Building Permit	22.10.02
19	Issued for SPA Amendment	23.01.16

2 SOUTH BUILDING ELEVATION - PHASE 2
SCALE 1 : 100



1 NORTH BUILDING ELEVATION - PHASE 2
SCALE 1 : 100

NOT TO BE USED FOR CONSTRUCTION
DATE FORWARDED BY ARCHITECT

chmielarchitects
200 - 109 Bank Street
Ottawa, ON K1P 6N6
T (613) 234-3585
F (613) 234-6224

**WELLINGS OF STITTSVILLE
PHASE 2**

25 CEDARHUR COURT, STITTSVILLE, ON

PROJECT NO: 19-1784 DRAWN: CG
SCALE: 1 : 100 DESIGNED: ECRAC

DATE: 11/11/2019
**NORTH & SOUTH BUILDING
ELEVATIONS - PHASE 2**

DRAWING NO:

A-201A

NOTE: THIS DRAWING IS THE PROPERTY OF THE ARCHITECT AND MAY NOT BE REPRODUCED OR USED WITHOUT THE EXPRESSED CONSENT OF THE ARCHITECT. THE CONTRACTOR SHALL CHECK AND REPORT ALL DIMENSIONS AND REPORT ANY OMISSIONS OR DISCREPANCIES TO THE ARCHITECT BEFORE PROCEEDING WITH THE WORK.

DO NOT SCALE THE DRAWINGS.


Rev.	Description	Date
1	Issued for Response to Building Permit Comments	22.04.25
2	Issued for Consideration	22.06.13
3	Issued for SPIC Coordination Meeting	22.08.11
4	Issued for Internal Review	22.08.12
5	Issued for M&E Tender	22.08.19
6	Issued for Re-submission to Building Permit	22.12.02
7	Issued for SPIC Agreement	23.01.18

MATERIAL SCHEDULE LEGEND	
AL1	PRE-FINISHED ALUMINUM PANEL - WOOD GRAY
AL2	PRE-FINISHED ALUMINUM PANEL - LIGHT GREY
AL3	PRE-FINISHED ALUMINUM PANEL - DARK GREY
BR1	BRICK VENEER - DARK GREY

Exterior Wall Material Takeoff			
Description	Material Name	Material Area (sq. m.)	Material Area (sq. ft.)
	WOOD COLOR ALUMINUM PLATE	226,462.35 m ²	2,437,588.88 SF
AL1	WOOD COLOR ALUMINUM PLATE	2,288.46 m ²	24,632.79 SF
AL2	GREY ALUMINUM PLATE	6,197.89 m ²	66,829.79 SF
AL3	DARK GREY ALUMINUM PLATE	1,361.10 m ²	14,673.67 SF
BR1	BRICK VENEER	3,079.27 m ²	33,248.43 SF
ST1	STONE VENEER	179.27 m ²	1,924.42 SF



2 SOUTH BUILDING ELEVATION - PHASE 3
A-201B SCALE 1 : 100

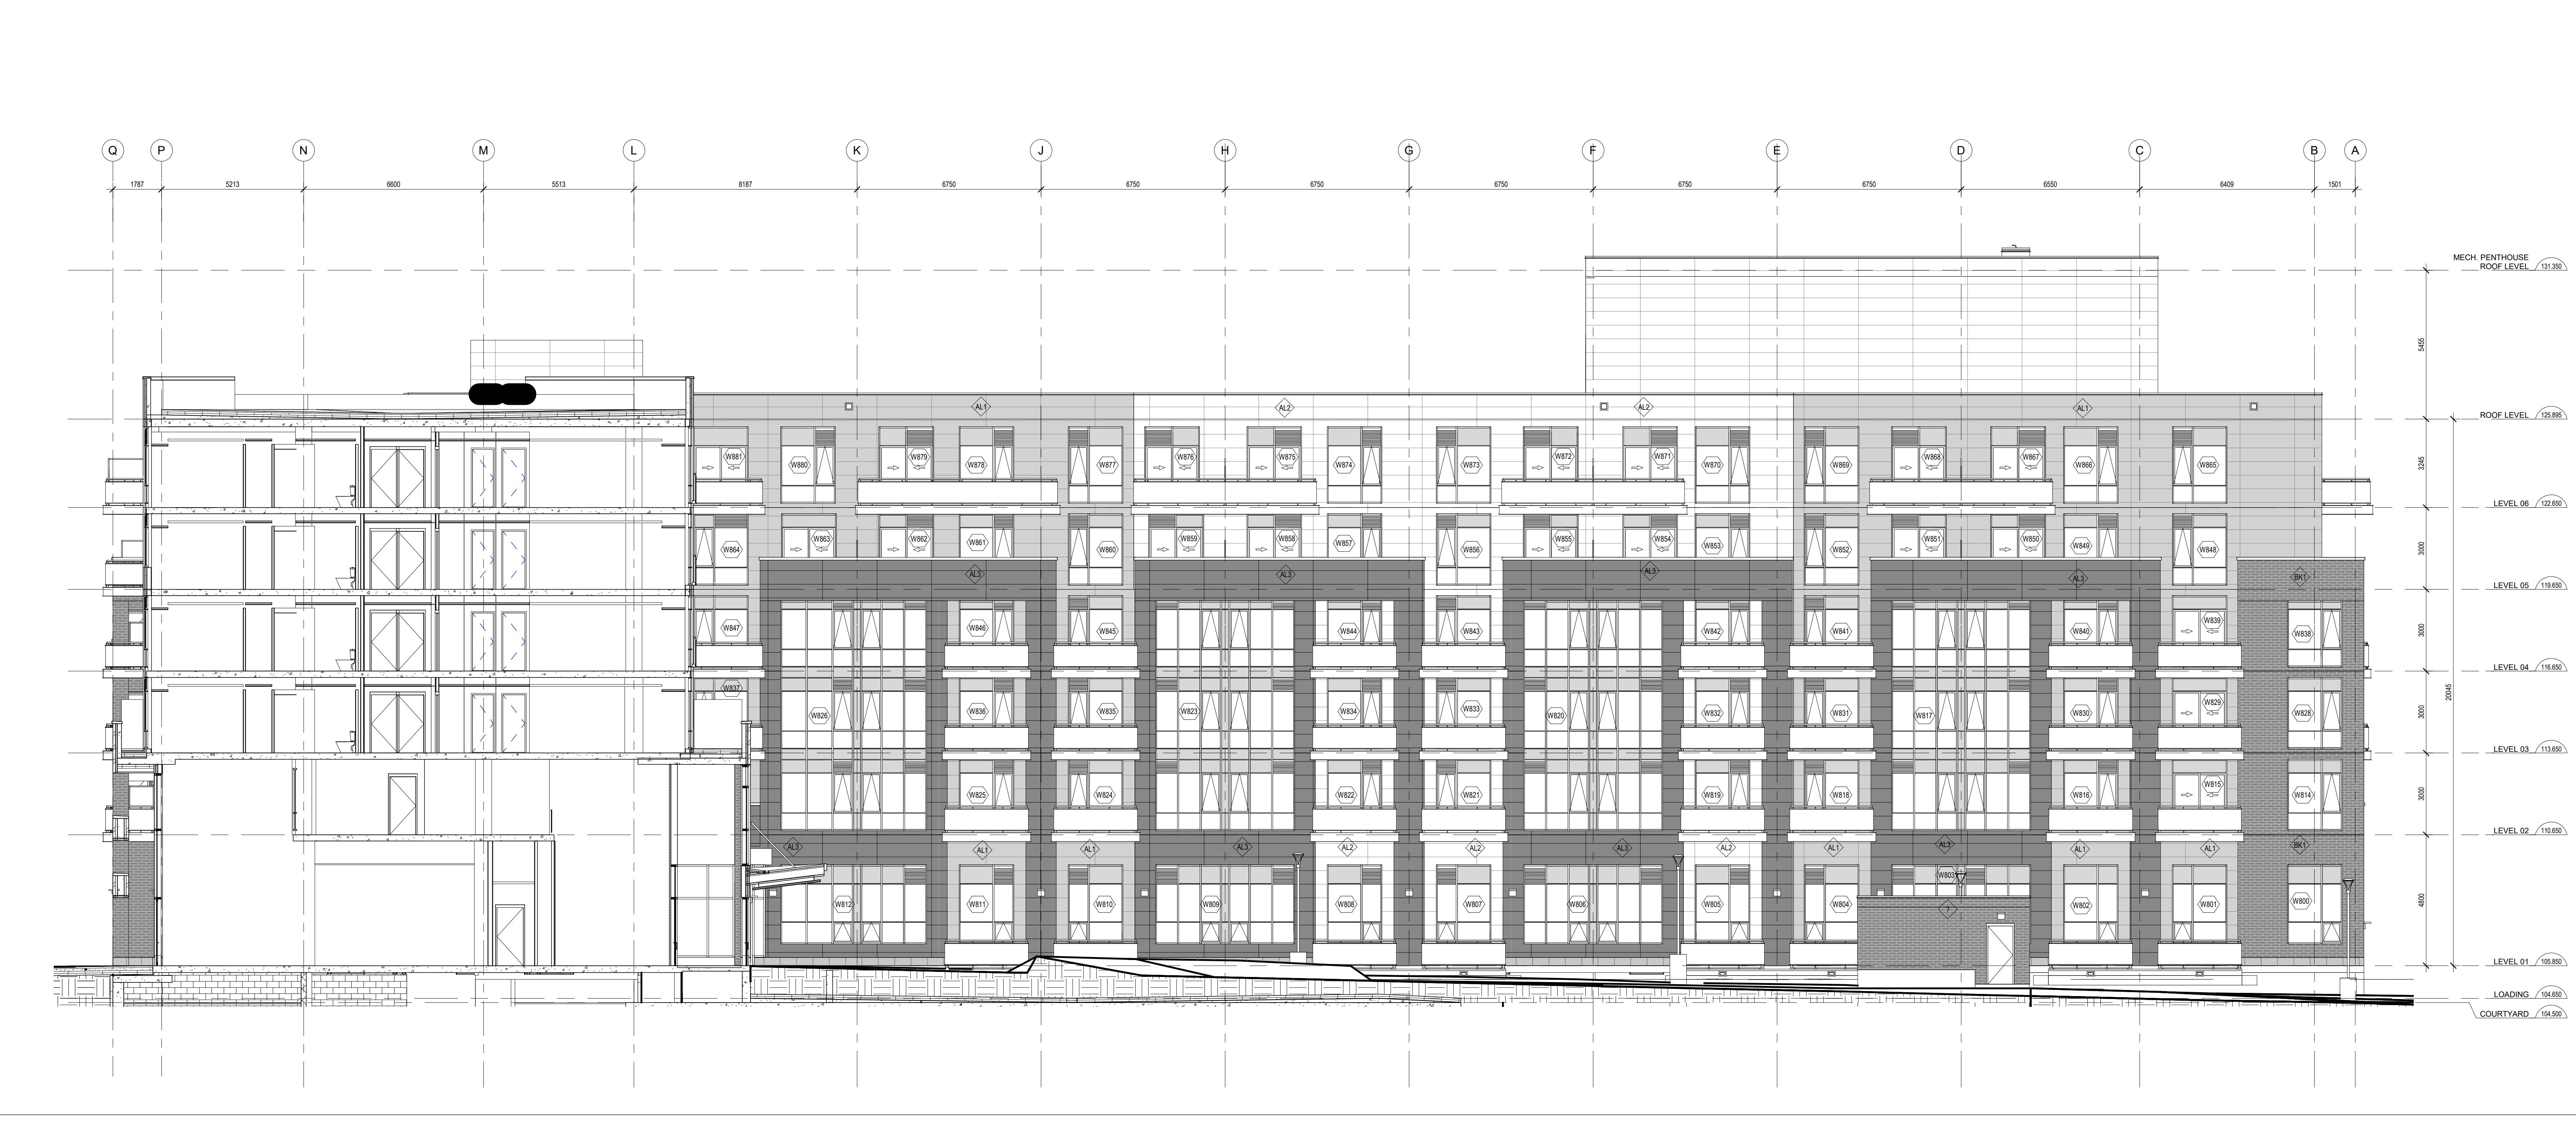

1 NORTH BUILDING SECTIONAL ELEVATION - PHASE 3
A-201B SCALE 1 : 100

PROJECT NORTH

NOT TO BE USED FOR CONSTRUCTION
(DATE FORWARDED BY ARCHITECT)

chmielarchitects
200 - 109 Bank Street
Ottawa, ON K1P 6K6
T (613) 234-3555
F (613) 234-6224

WELLINGS OF STITTSVILLE
PHASE 3

25 CEDARHUR COURT, STITTSVILLE, ON

PROJECT NO: 19-1764 DRAWN: DS
SCALE: 1 : 100 CHECKED: DTF/EG
DATE: 01/11/23

DESIGNED BY: NORTH & SOUTH BUILDING ELEVATIONS - PHASE 3

DRAWING NO: A-201B