


# PLANT SCHEDULE

CODE	QTY	BOTANICAL NAME	COMMON NAME	SIZE / CONDITION / SPACING
<b>TREES</b>				
CA	3	Cornus alternifolia	Pagoda Dogwood	50mm cal. / W.B.
QR	5	Quercus robur fastigiata	Pyramidal English Oak	50mm cal. / W.B.
<b>SHRUBS</b>				
As	1	Amelanchier alnifolia	Serviceberry	#3 pot / 150cm sp.
Cr	2	Cornus sericea	Red Twig Dogwood	100cm ht. / specimen quality / 2.0m sp.
Cf	4	Cornus sericea 'Flaviramea'	Yellow Twig Dogwood	100cm ht. / specimen quality / 2.0m sp.
Ck	48	Cornus sericea 'Kelsey'	Kelsey's Dwarf Red Twig Dogwood	30cm ht. / 45cm sp.
Fy	1	Forsythia ovata 'Northern Gold'	Northern Gold Forsythia	60cm ht. / 1.5m sp.
Hh	7	Hydrangea macrophylla 'Endless Summer Twist & Shout'	Twist & Shout Hydrangea	60cm ht. / 1m sp.
Hd	23	Hydrangea paniculata 'Dvp Pinky'	Pinky Winky® Panicle Hydrangea	#3 Pot / 100cm sp.
Iw	3	Ilex verticillata 'Winter Red'	Winter Red Winterberry	100cm ht. / specimen quality / 1.75m sp.
<b>PERENNIALS &amp; GRASSES</b>				
Cx	12	Calamagrostis x acutiflora 'Karl Foerster'	Karl Foerster Feather Reed Grass	#2 pot / 80cm sp.
Ep	36	Echinacea purpurea	Coneflower	#1 Pot / 60cm sp.
Gs	25	Geranium sanguineum	Bloodred Geranium	#1 Pot / 60cm sp.
Ho	22	Hemerocallis x 'Stella de Oro'	Stella de Oro Daylily	#1 Pot / 60cm sp.
Hm	30	Hosta x 'Maui Buttercups'	Maui Buttercups Hosta	#1 Pot / 60cm sp.
Rh	39	Rudbeckia hirta	Black-eyed Susan	#1 Pot / 60cm sp.

  
**ANDREW MCCREIGHT**  
 MANAGER, DEVELOPMENT REVIEW CENTRAL  
 PLANNING, DEVELOPMENT & BUILDING SERVICES  
 DEVELOPMENT DEPARTMENT, CITY OF OTTAWA

**APPROVED**  
 By Andrew McCreight at 7:02 am, Sep 19, 2024

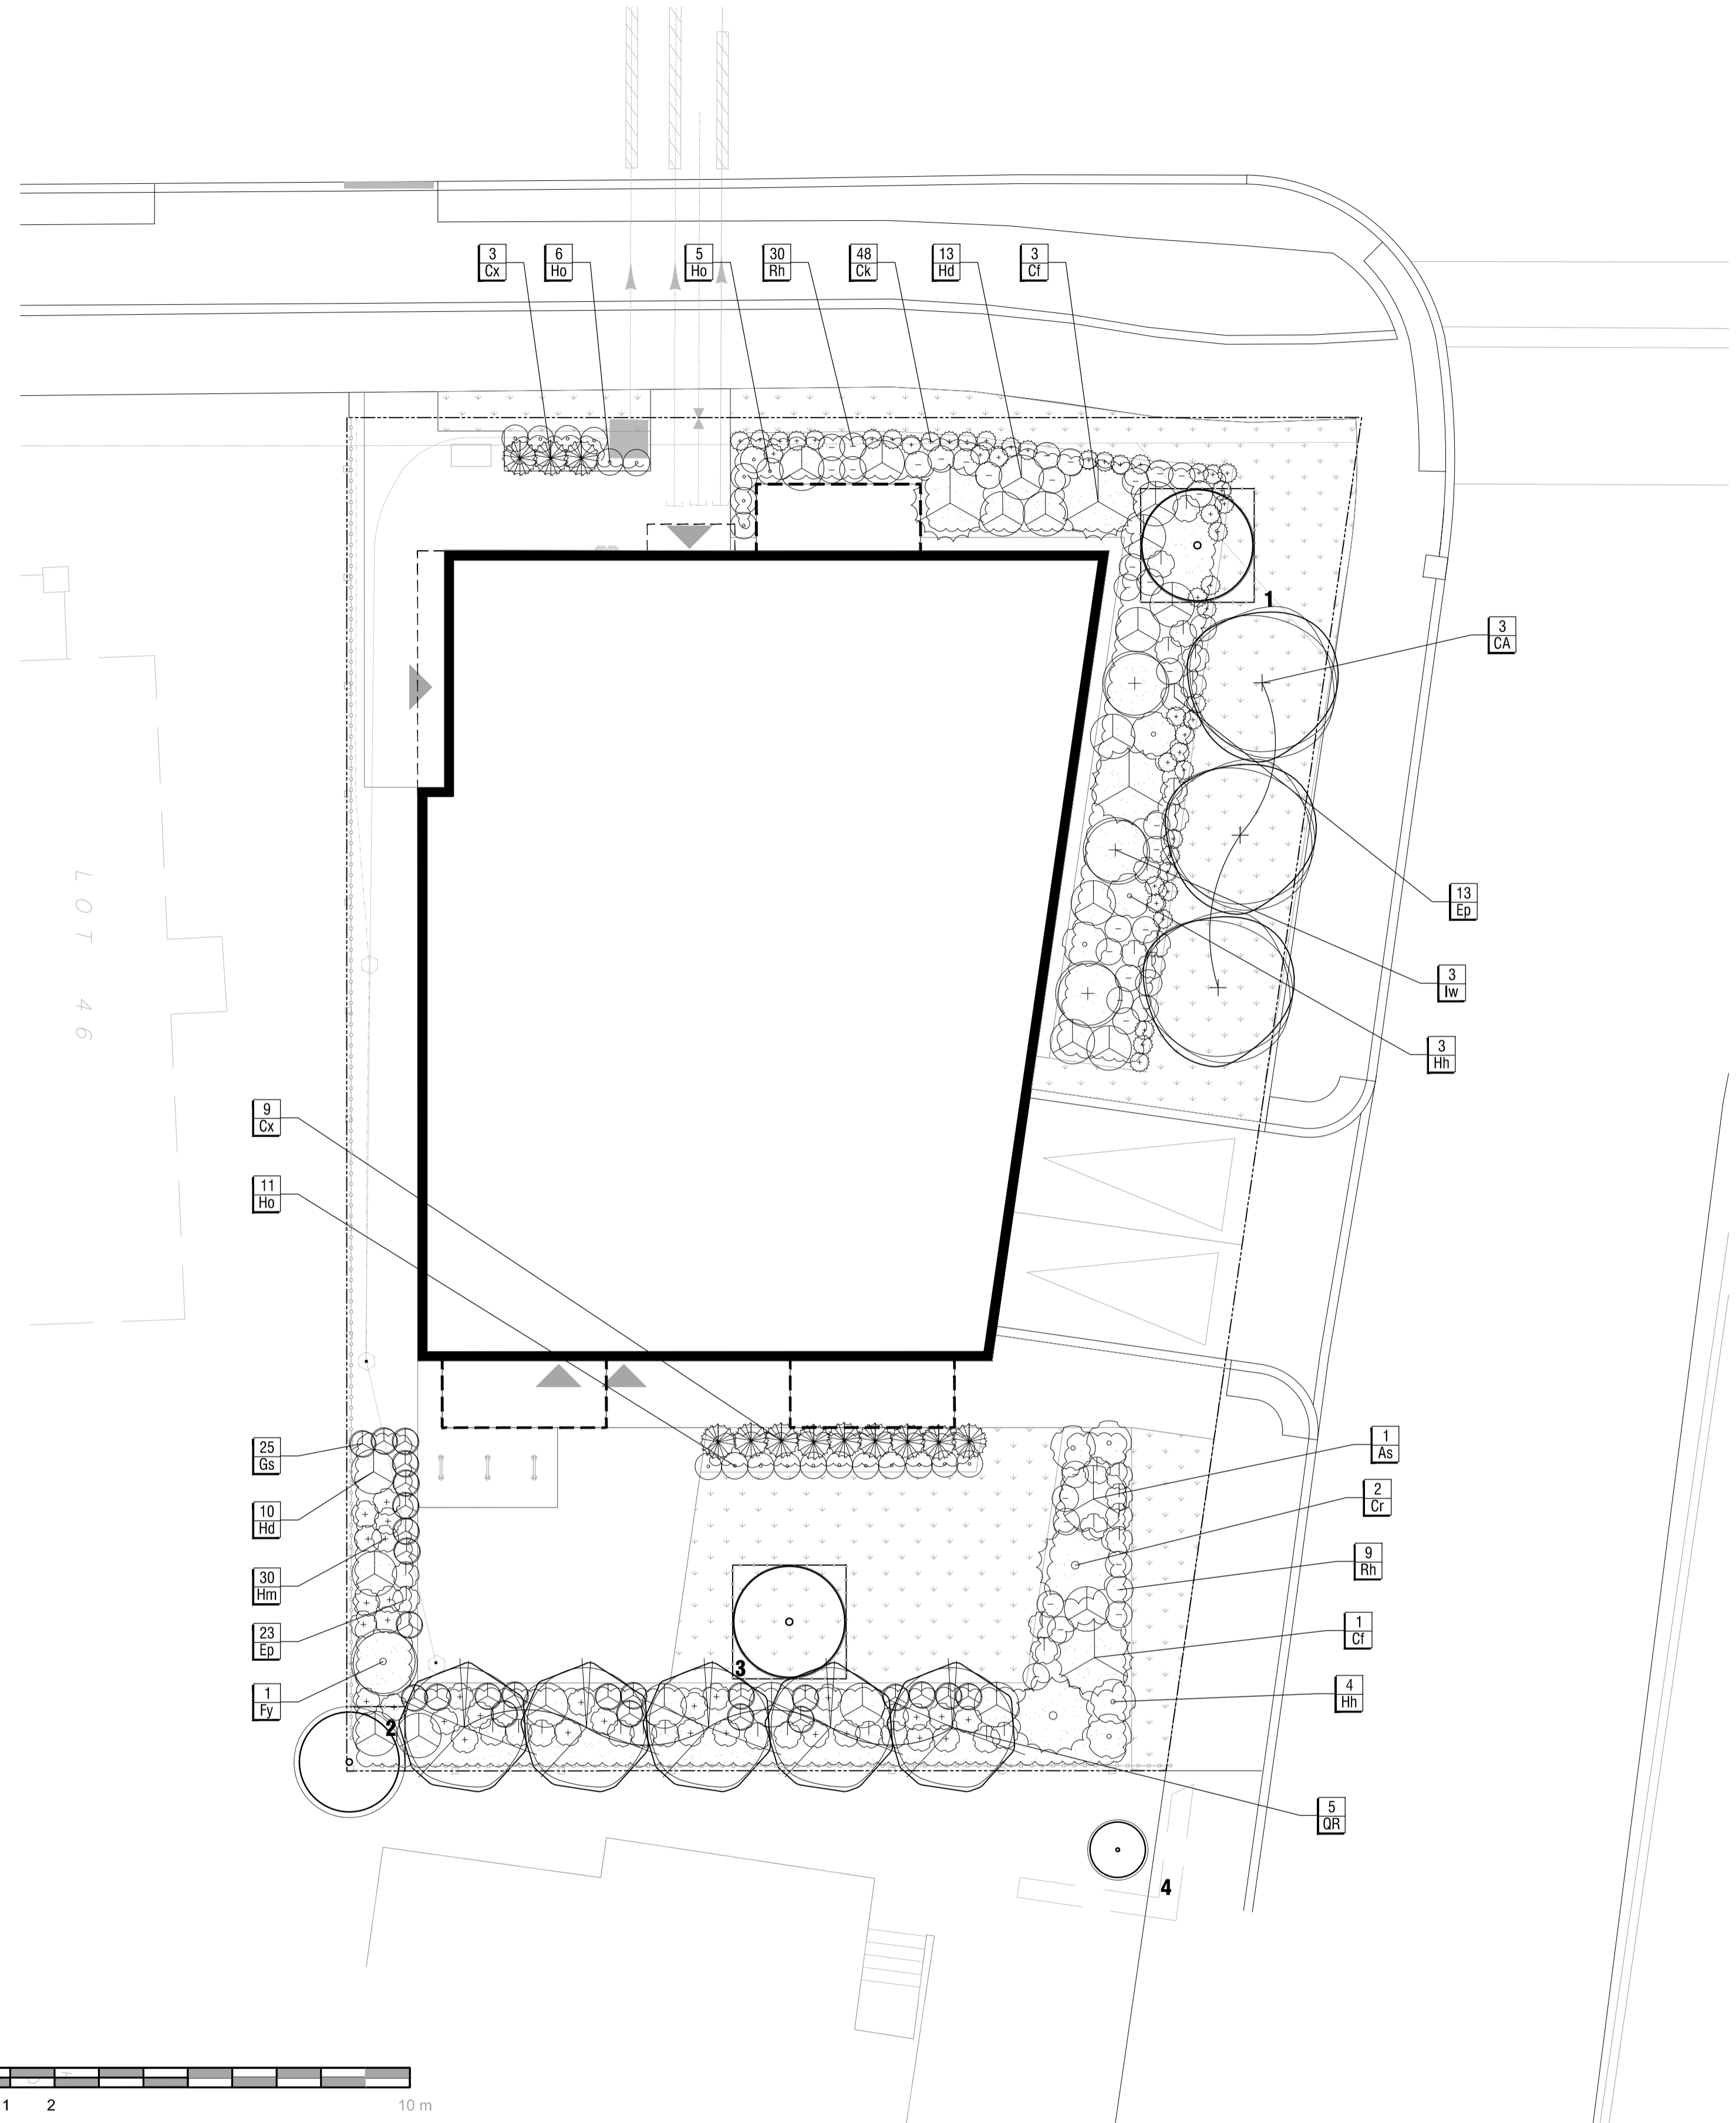

**1 PLANTING PLAN**  
**L2 1:100**

**ISSUE FOR SITE PLAN APPROVAL**  
 REFER TO GENERAL NOTES

Copyright Reserved  
 The Copyrights to all designs and drawings are the property of Fotenn Consultants Inc. Unauthorized reproduction or use is forbidden. DO NOT SCALE DRAWING  
 Copyright réservés  
 Les droits d'auteur à tous les modèles et dessins sont la propriété de Fotenn Consultants Inc. Reproduction ou utilisation non autorisée est interdite. NE PAS L'ÉCHELLE DE DESSIN


Client / Client  
**2851944 Ontario Inc.**

key plan / plan repère

- Legend / légende
- PROPERTY LINE
  - BALCONY EXTENTS
  - EXISTING TREES TO REMAIN
  - CRITICAL ROOT ZONE
  - SMALL DECIDUOUS TREE (REFER TO PLANTING SCHEDULE FOR SPECIES AND QUANTITIES)
  - COLUMNAR TREE FOR PRIVACY (REFER TO PLANTING SCHEDULE FOR SPECIES AND QUANTITIES)
  - PERENNIAL PLANTING
  - LAWN (150mm DEPTH TOPSOIL AND SOD)

rev'n	description / la description	yyyy/mm/dd
05	re-issue per City comments for SPA	2024/08/21
04	re-issue per City comments for SPA	2024/07/10
03	re-issue per City comments for SPA	2024/01/12
02	re-issue per City comments for SPA	2023/12/13
01	re-issue per City comments for SPA	2023/08/18
00	issue for ZBLA and SPC	2022/12/14

**FOTENN Planning + Design**  
 395 Cooper Street, Suite 300  
 Ottawa, ON, CANADA K2P 2H7  
 613.730.5709  
 fotenn.com

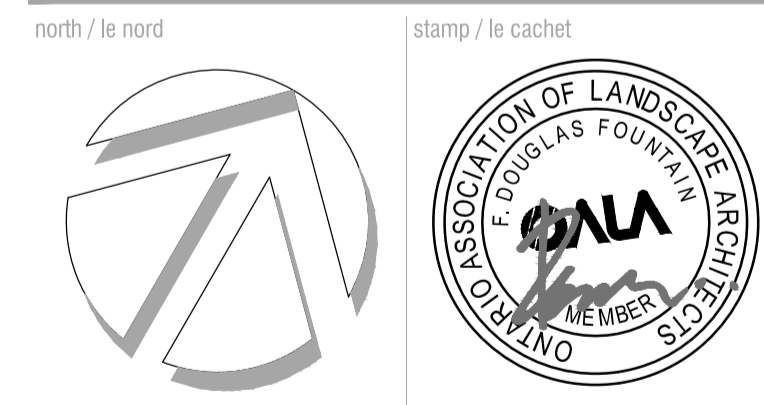

project / projet  
**4 STOREY APARTMENT**  
**1806 Scott Street**

drawing / dessin

## PLANTING PLAN

designed / conçu	drawn / dessiné	reviewed / examiné
<b>BM</b>	<b>BM</b>	<b>SM / DF</b>
date	project number / No. du projet	
<b>June 2022</b>		

drawing number / No. du dessin

L2 of 3

PLOT INFORMATION: DWG NAME: P:\PROJECTS\Jenny\_Coast\1806 Scott St\LANDSCAPE\_ARCH\5.1.DESIGN\DEVELOPMENT\1806\_ScottSt\1806\_ScottSt.dwg PLOT DATE: 2024-08-21 11:13:14 PM SHEET SIZE: ISO (A1) (594.0 x 841.0 MM) PLOTTED BY: Barbara Mitchell LAS: SAVED BY: tomhall

D07-12-23-0006 & D02-02-23-0007




Client / Client



### 2851944 Ontario Inc.

key plan / plan repère

legend / légende

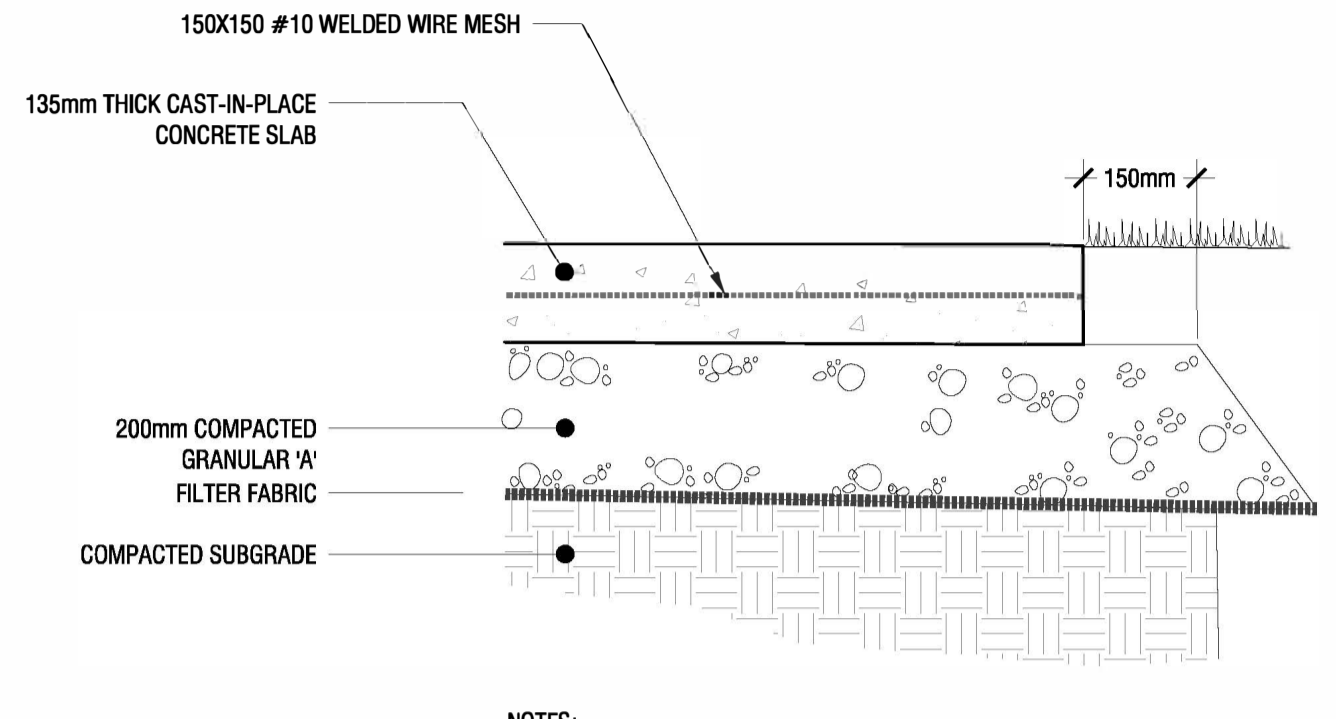

- NOTES:**
- CONCRETE TO BE 30MPa (4000 PSI) WITH 5-7% AIR ENTRAINMENT AND LIGHT BROOM FINISH;
  - EXPANSION JOINTS: 13mm THICK BITUMINOUS FIBRE BOARD WITH 300mm, 10m DOWELS @ 600mm O.C., GREASED OR SLEEVED ON ONE END;
  - SAW-CUT JOINTS: TO 10mm DEPTH;
  - SEE PLAN FOR JOINTING LAYOUT

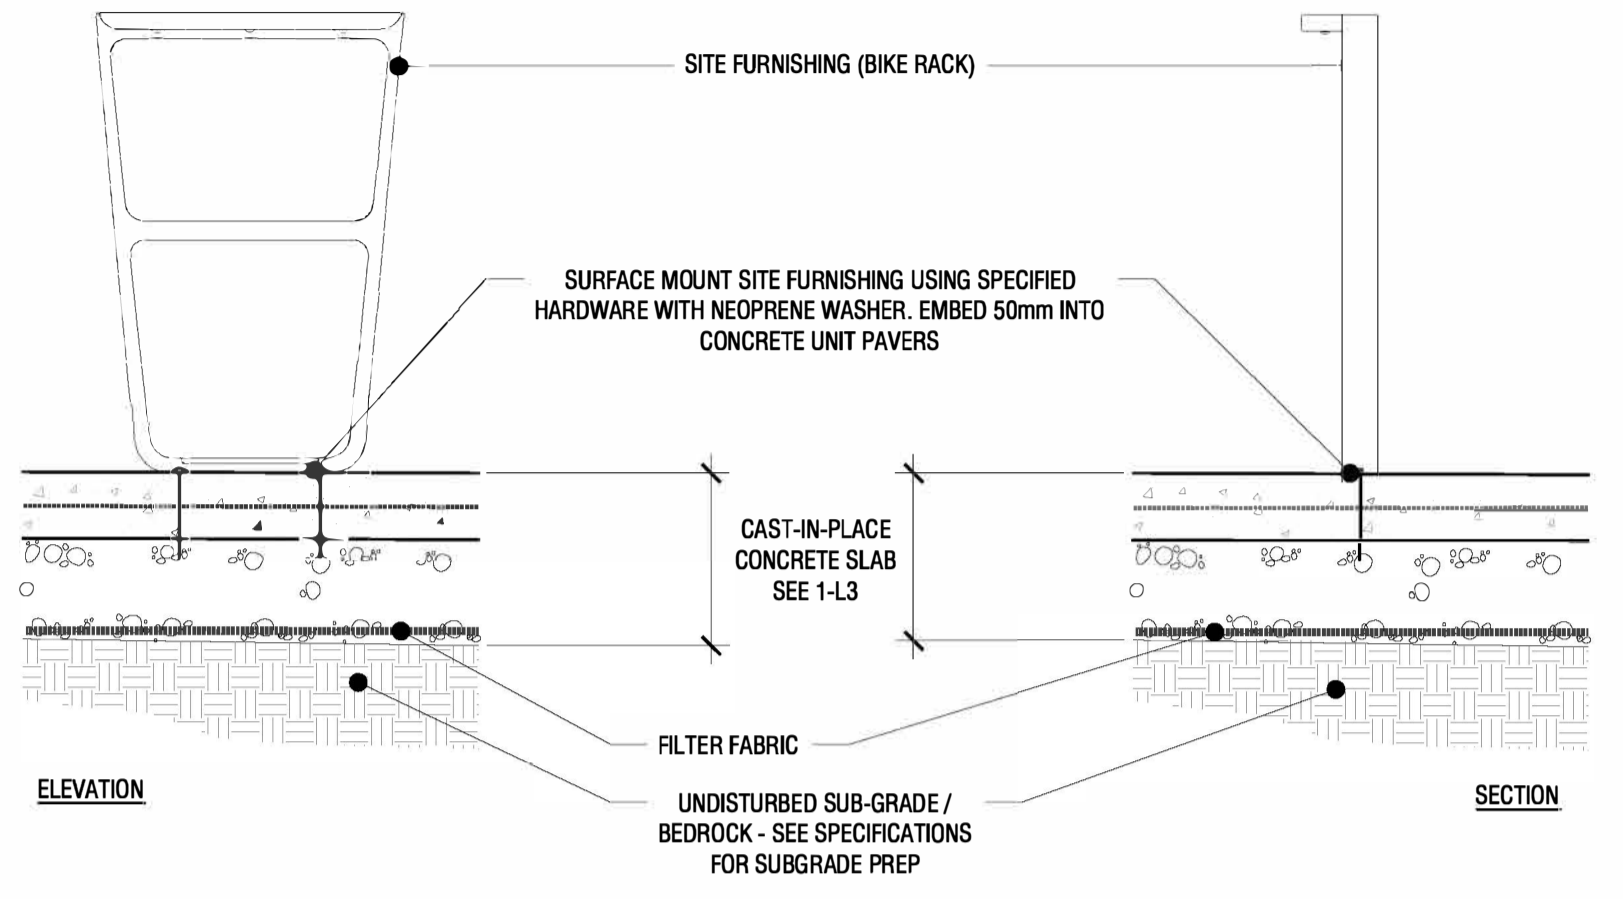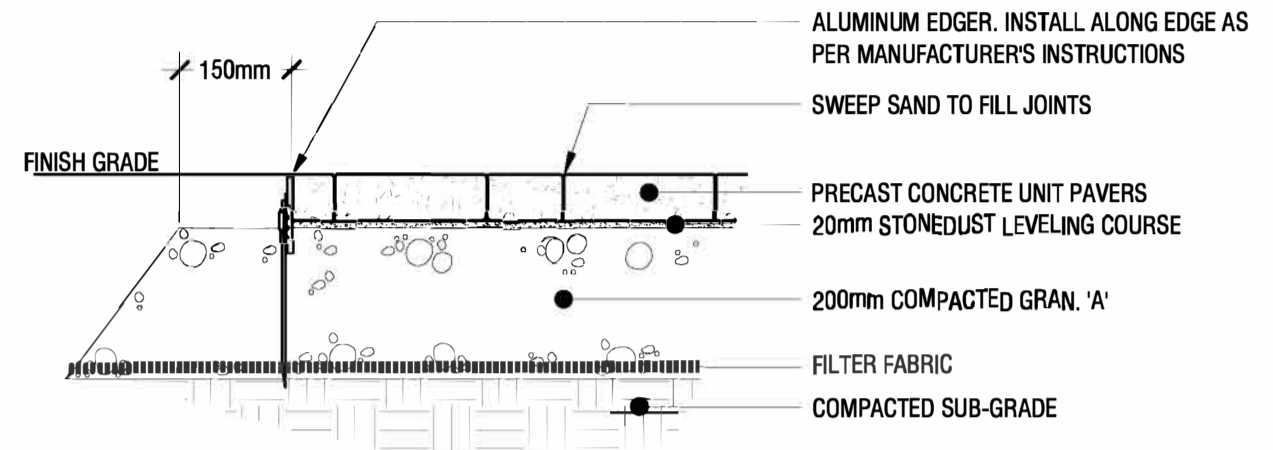


### 1 CAST IN PLACE CONCRETE PAVING L3 1:10

### 2 PRECAST UNIT PAVERS L3 1:10


### 3 SURFACE MOUNTED BIKE RACK AT C.I.P. CONCRETE PAVING L3 1:15

*Andrew McCreight*  
**ANDREW MCCREIGHT**  
 MANAGER, DEVELOPMENT REVIEW CENTRAL  
 PLANNING, DEVELOPMENT & BUILDING SERVICES  
 DEVELOPMENT DEPARTMENT, CITY OF OTTAWA


**APPROVED**  
 By Andrew McCreight at 7:04 am, Sep 19, 2024

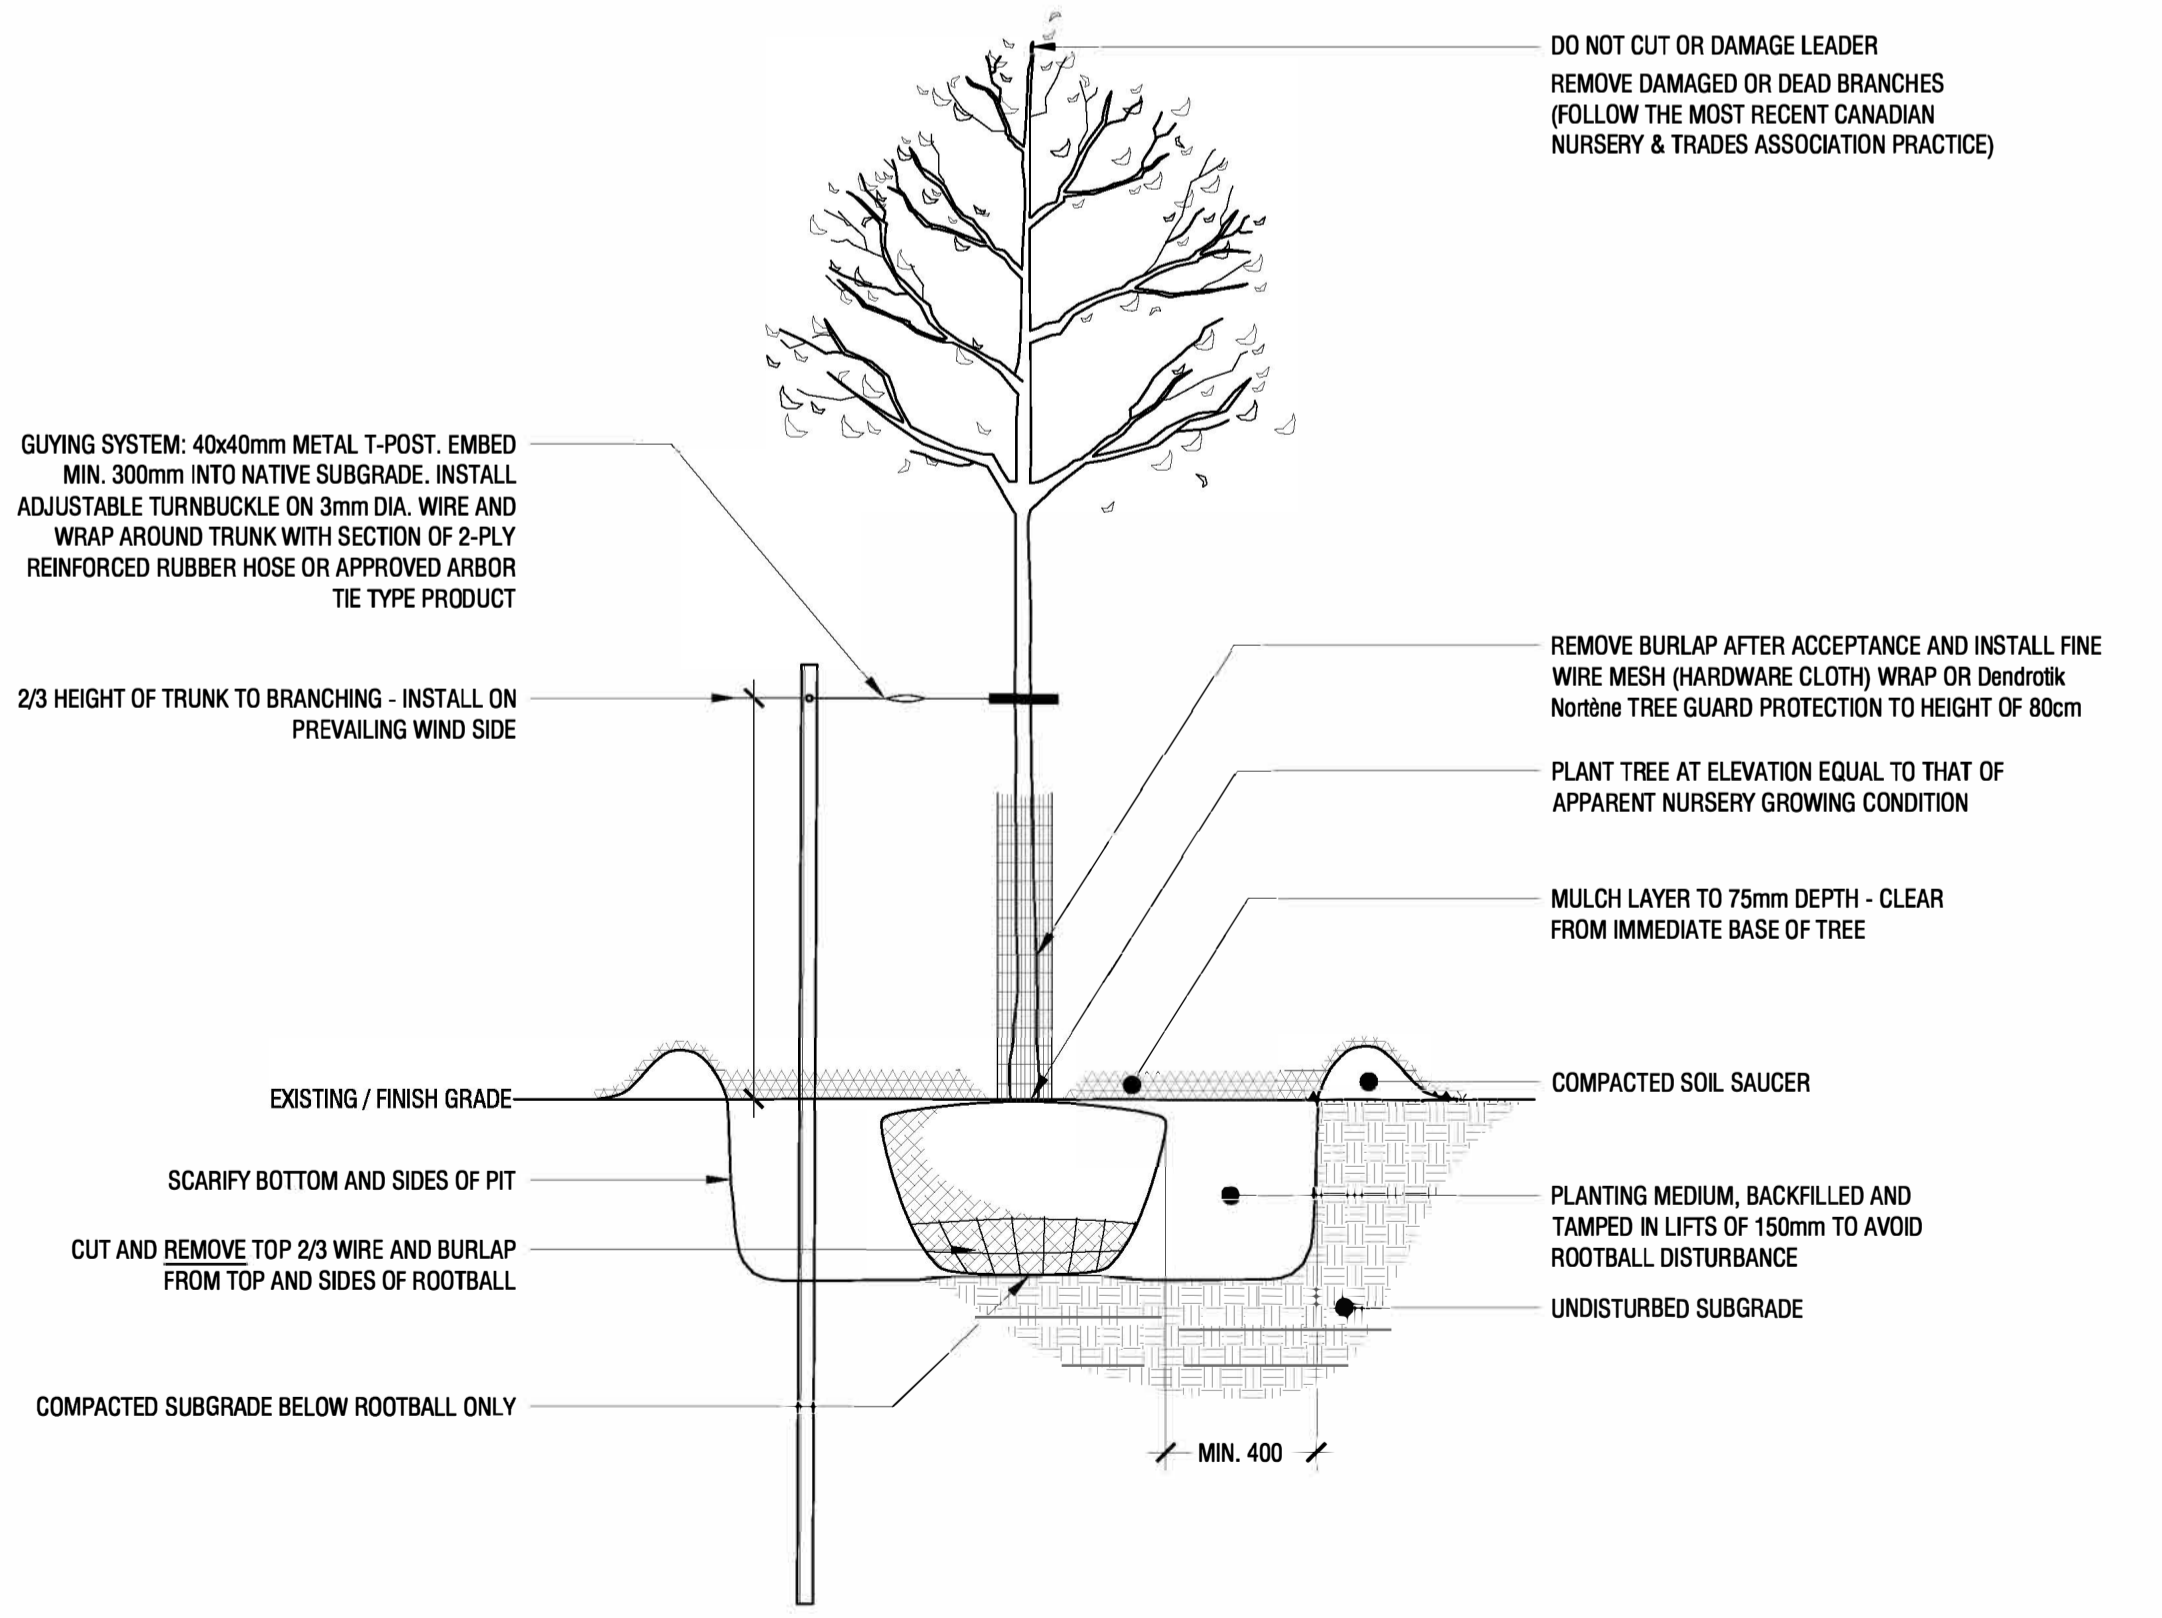

### 4 DECIDUOUS TREE PLANTING L3 n.t.s.

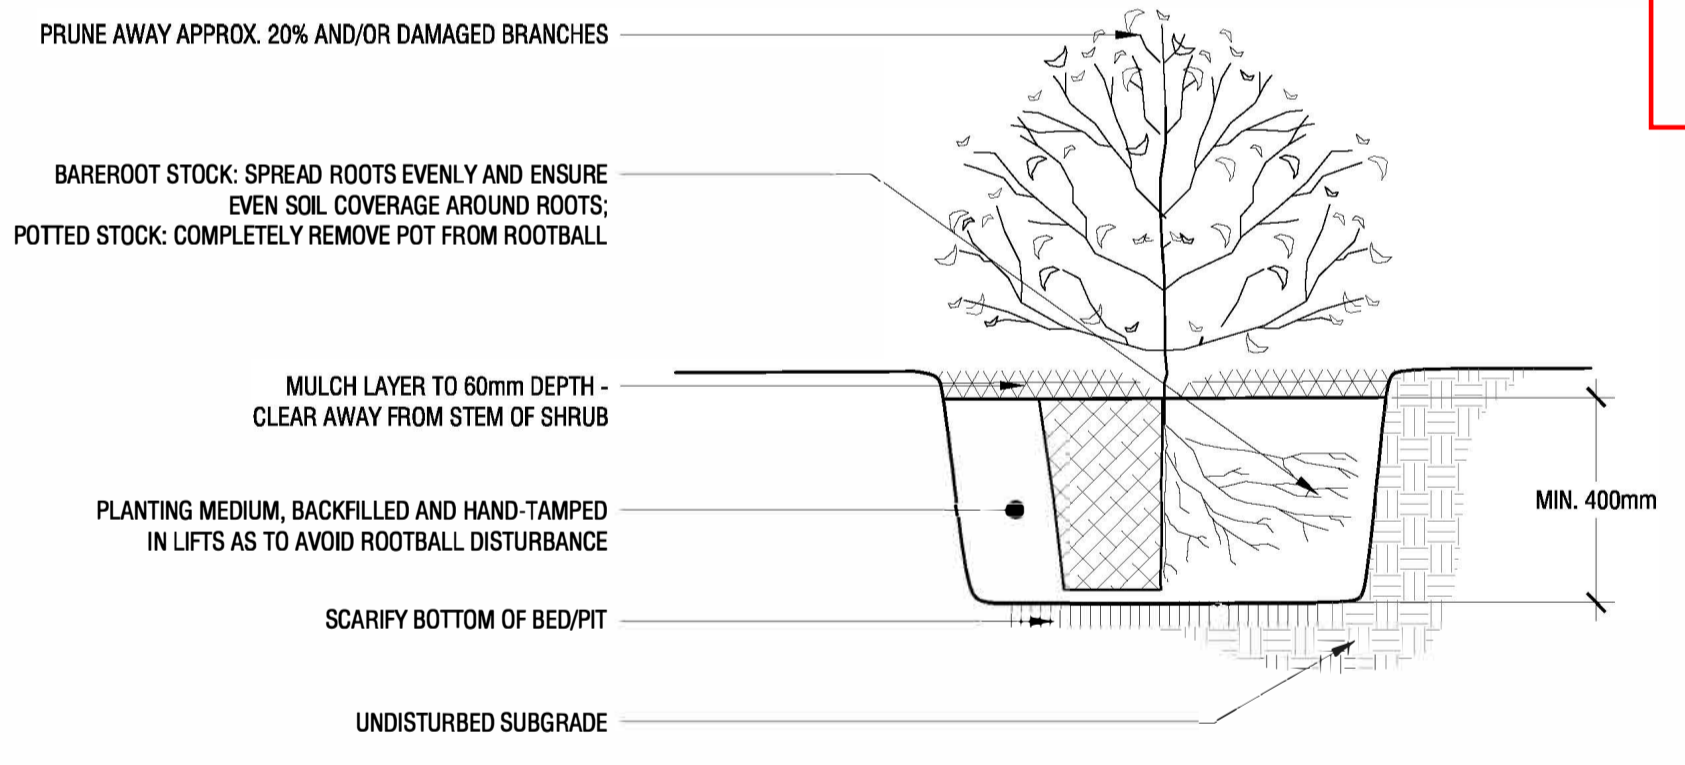


### 5 SHRUB PLANTING L3 n.t.s.

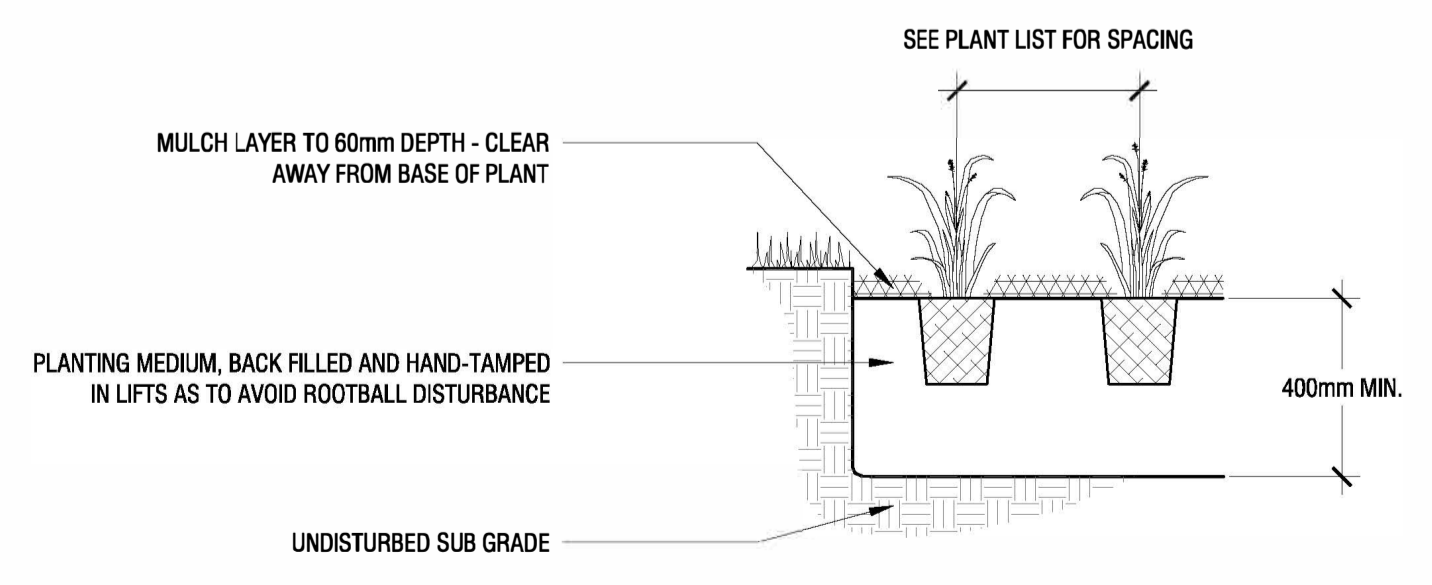

### 6 PERENNIAL PLANTING L3 n.t.s.

rev'n	description / la description	yyyy/mm/dd
05	re-issue per City comments for SPA	2024/08/21
04	re-issue per City comments for SPA	2024/07/10
03	re-issue per City comments for SPA	2024/01/12
02	re-issue per City comments for SPA	2023/12/13
01	re-issue per City comments for SPA	2023/08/18
00	issue for ZBLA and SPC	2022/12/14

**FOTENN Planning + Design**  
 396 Cooper Street, Suite 300  
 Ottawa, ON, CANADA K2P 2H7  
 613.730.5709  
 fotenn.com

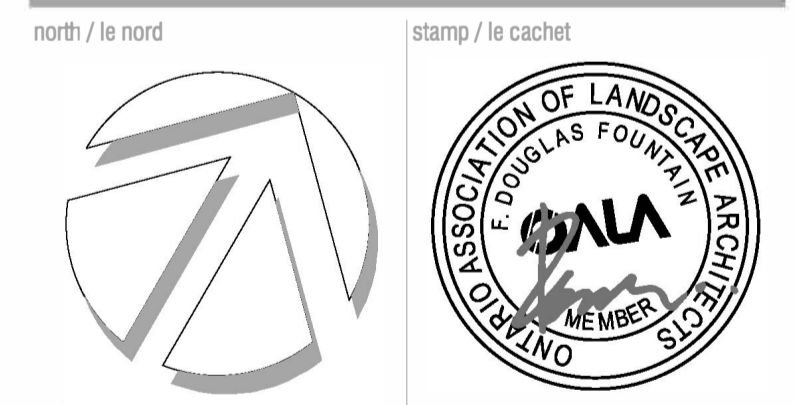

### 4 STOREY APARTMENT 1806 Scott Street

drawing / dessin

### LANDSCAPE DETAILS

designed / conçu	drawn / dessiné	reviewed / examiné
BM	BM	SM / DF
date	project number / No. du projet	
June 2022		

drawing number / No. du dessin

# L3 of 3

**ISSUE FOR SITE PLAN APPROVAL**  
 REFER TO GENERAL NOTES

PLOT INFORMATION: DWG NAME: P:\PROJECTS\2024\08\2851944\01\_PLANSCAPE\DETAILS\05\_L3\_DECIDUOUS\_TREE\_PLANTING.dwg PLOT DATE: 2024-08-28 11:52:27 PM SHEET SIZE: ISO (landscape) (348x491.4x41.00 MM) PLOTTED BY: fotenn.moham LAST SAVED BY: moham

D07-12-23-0006 & D02-02-23-0007