


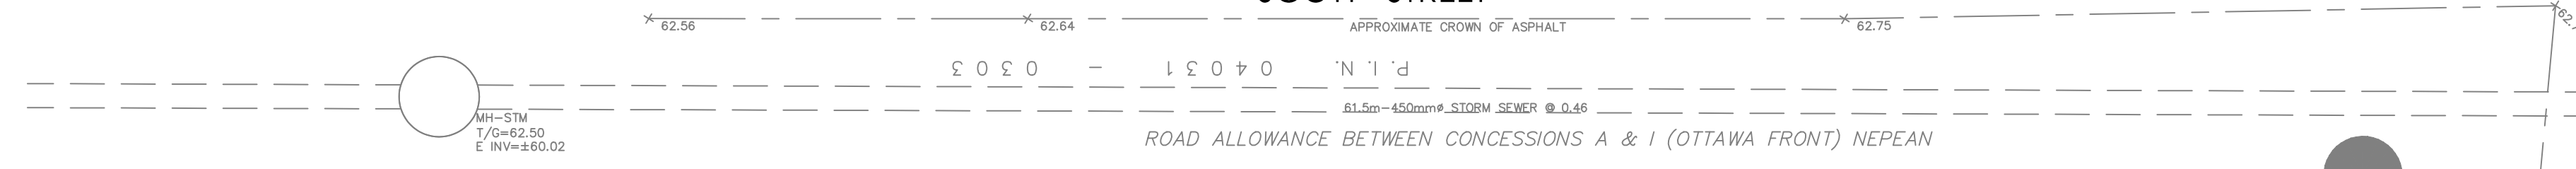

SCOTT STREET



SCOTT STREET
(FORMERLY PACIFIC STREET)





Stantec Consulting Ltd.
400 - 1331 Clyde Avenue
Ottawa ON
Tel. 613.722.4420
www.stantec.com

Copyright Reserved

The Contractor shall verify and be responsible for all dimensions. DO NOT scale the drawing - any errors or omissions shall be reported to Stantec without delay.
The Copyrights to all designs and drawings are the property of Stantec. Reproduction or use for any purpose other than that authorized by Stantec is forbidden.

Legend

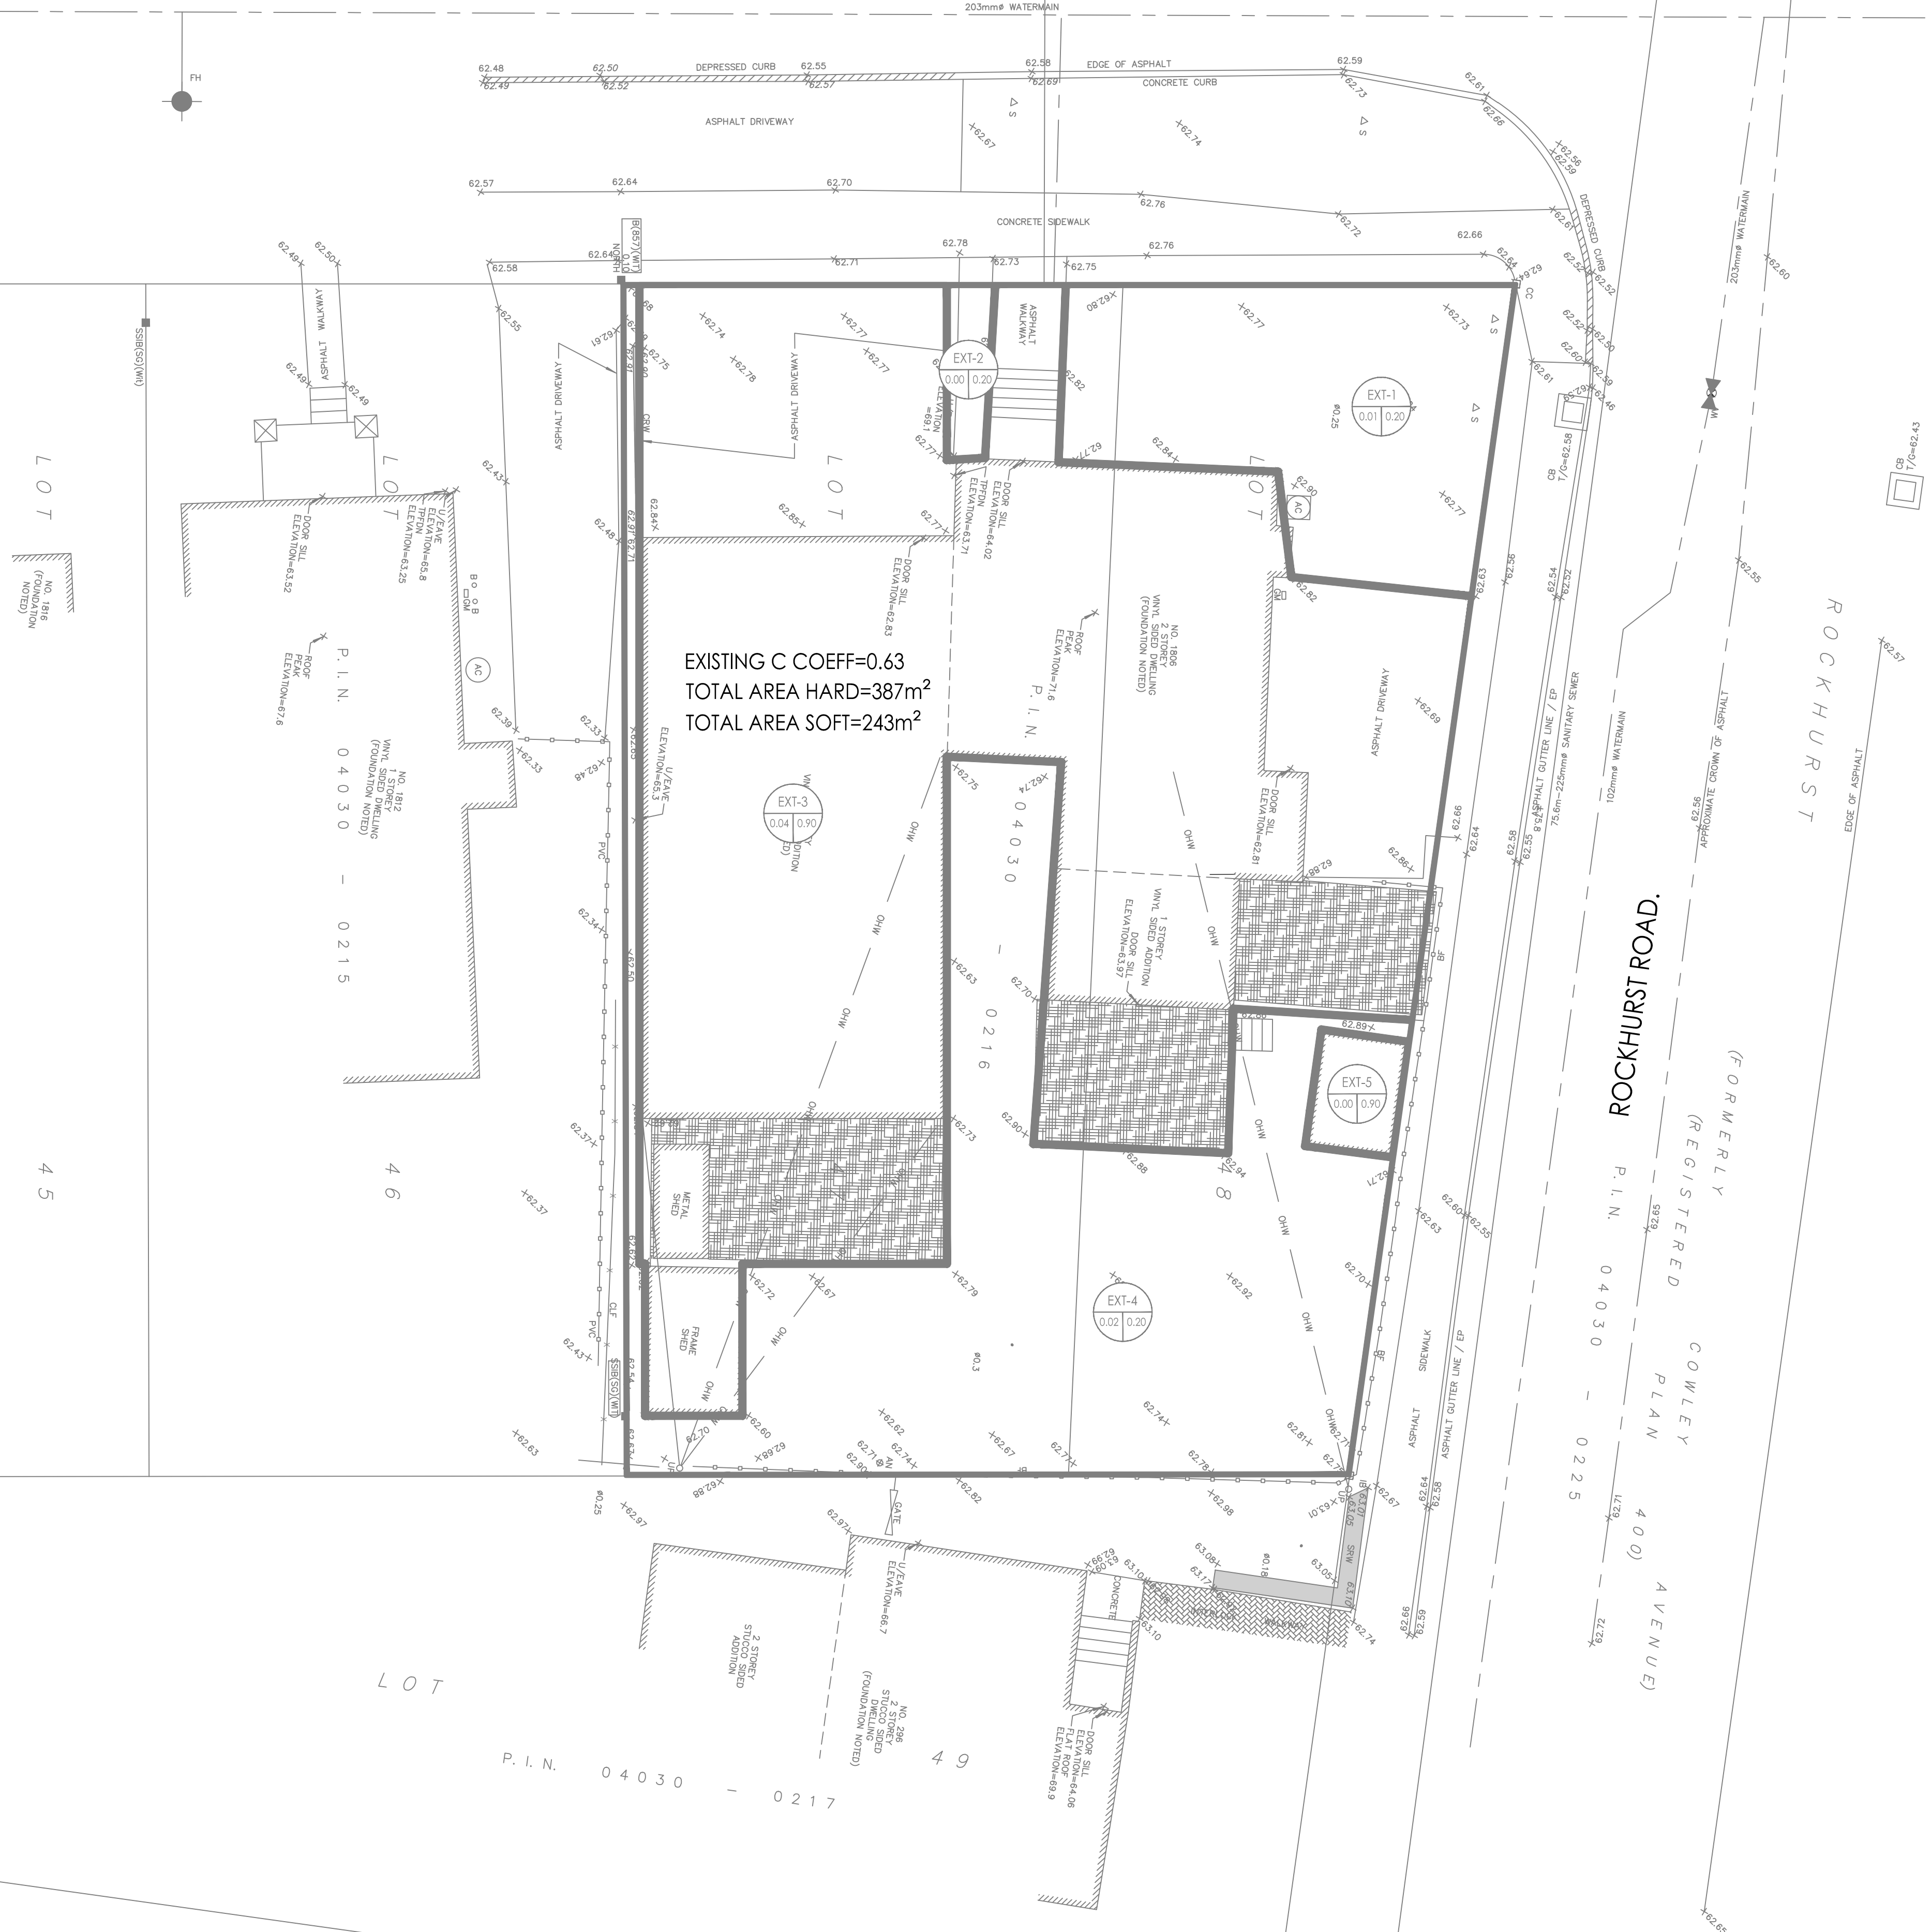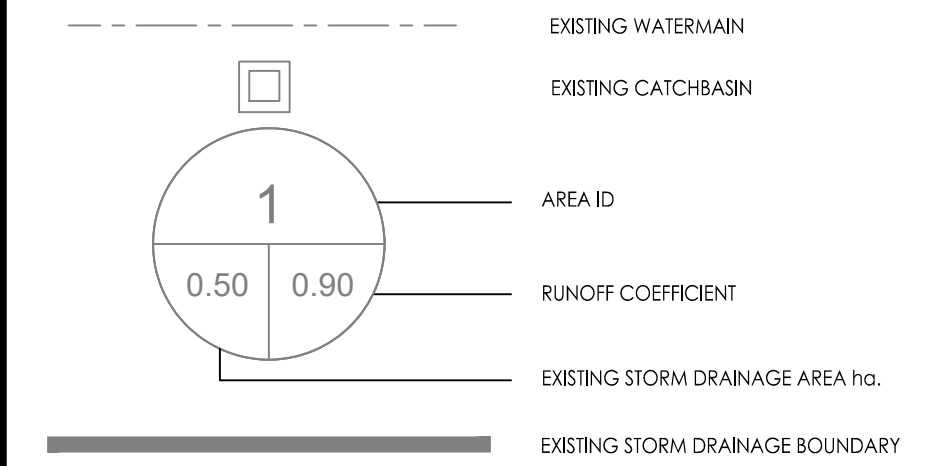

ROCKHURST ROAD.
(FORMERLY REGISTERED COWLEY PLAN 400) AVENUE

1	ISSUED FOR REVIEW	JP	AG	22.11.22
Revision		By	Appd.	YY.MM.DD
File Name: 160401438-08		JP	AG	22.08.05
Permit-Seal		Dwn.	Chkd.	Dgn.
				YY.MM.DD

Client/Project
2851944 Ontario Inc.
14 Breadner Blvd.
4 STOREY APARTMENT
1806 SCOTT STREET
OTTAWA, ONTARIO

Title
EXISTING STORM DRAINAGE PLAN

Project No. 160401747	Scale 1:100	Sheet 6 of 6	Revision 1
--------------------------	----------------	-----------------	---------------

EXSD-1 6 of 6 1

X:\Projects\160401747\Design\Drawings\160401747-08.dwg
2022/11/22 09:54 AM by: JPB/JPB

ORIGINAL SHEET - ARCH-D