
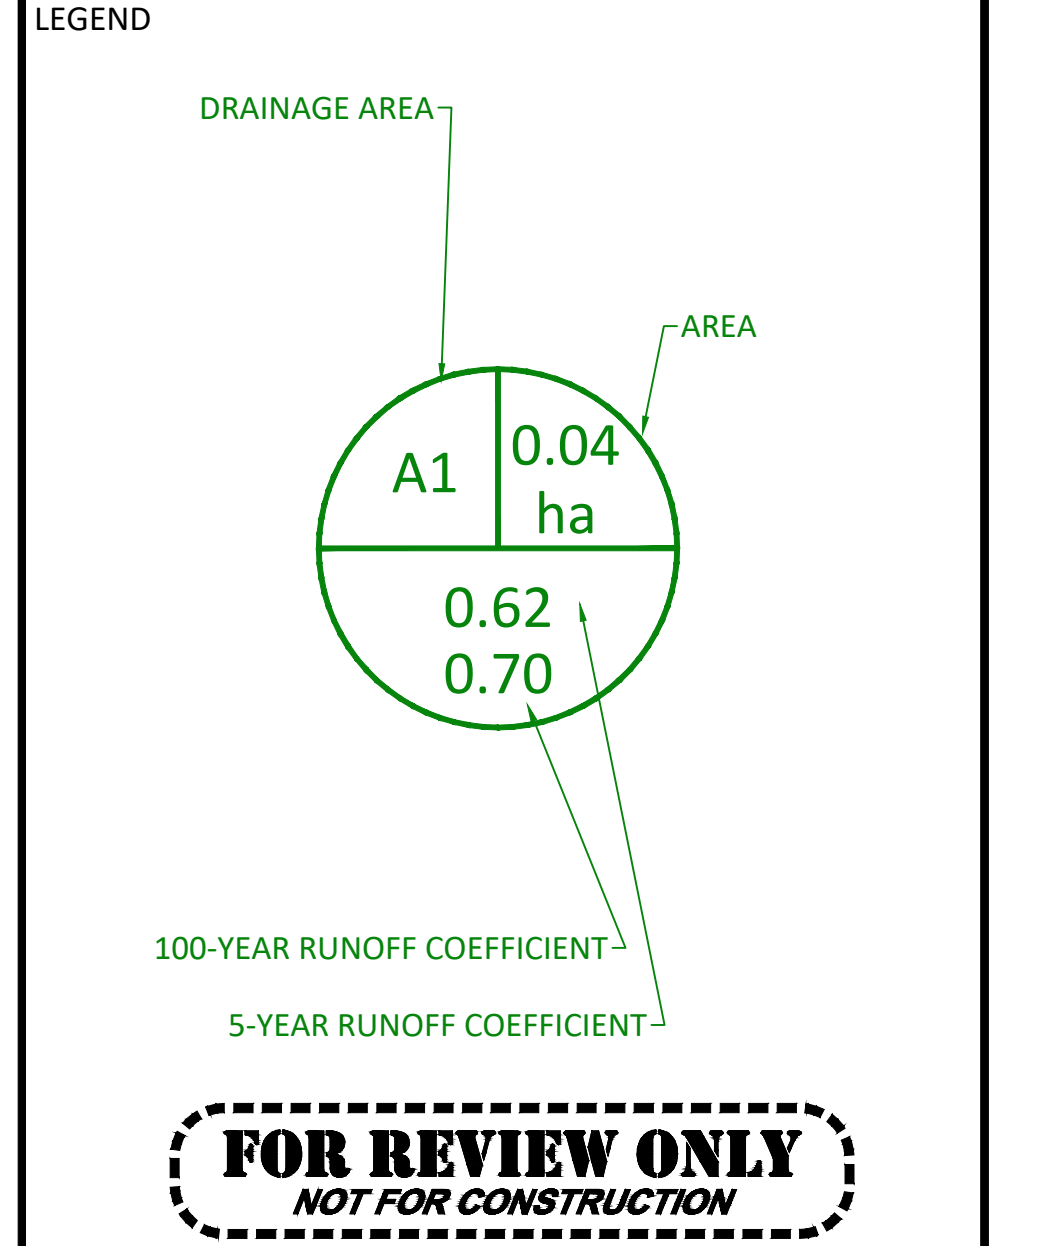
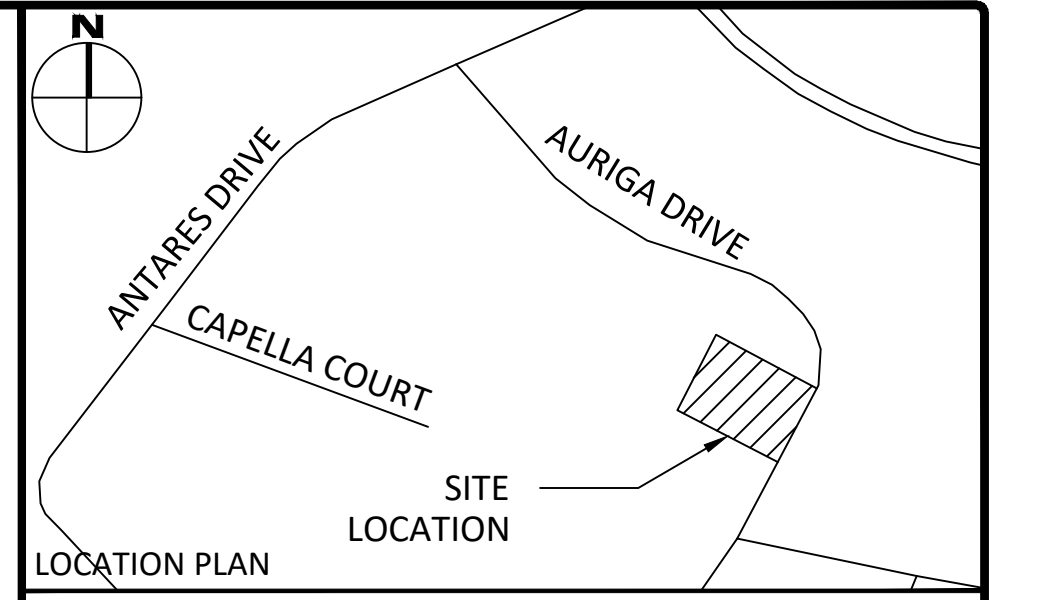


FILENAME: I:\Other\01\Project - Proposed\2023\0914\001\CCO-23-0914 - Warehouse_3D_Auriga_DWG12 - Drainage\CCO-23-0914_Presentation.dwg
 DATE PLOTTED: Monday, May 15, 2023 1:52:38 PM
 LAST SAVED BY: m.perry
 LAST PLOTTED: Monday, May 15, 2023 1:52:38 PM

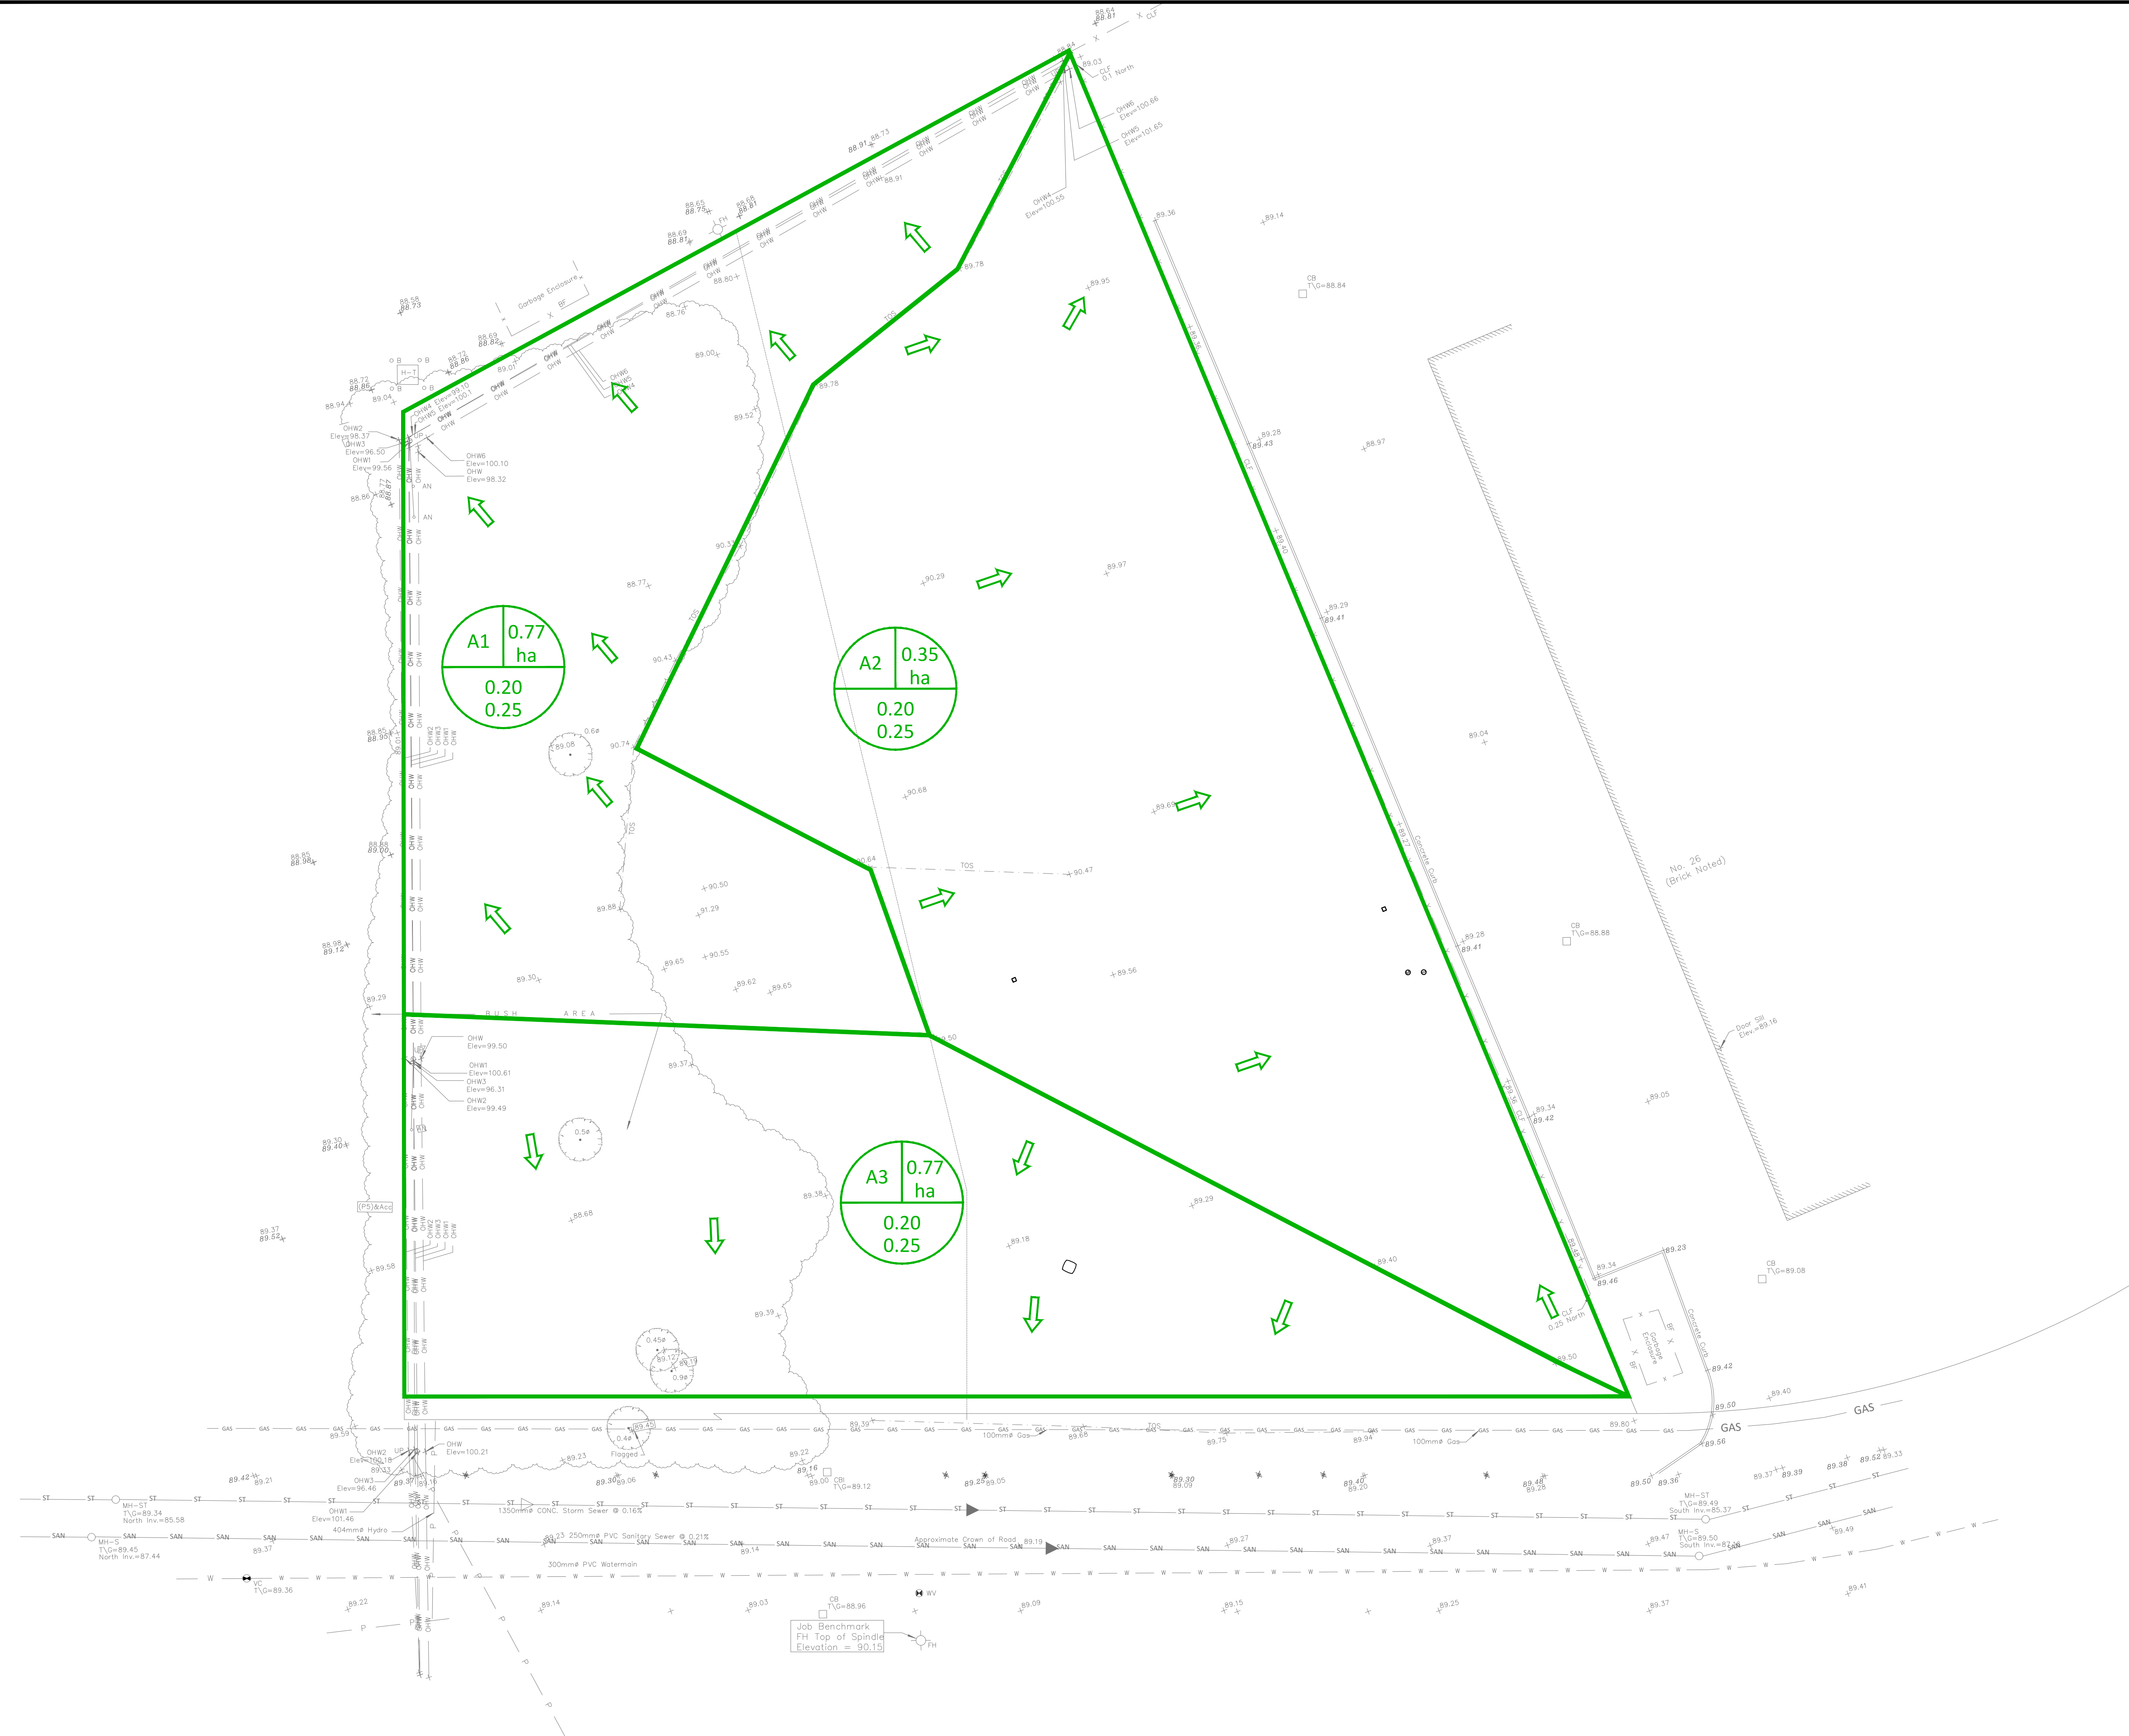

No.	Revisions	Date
2	REVISED PER CITY COMMENTS	2023-05-17
1	ISSUED FOR SITE PLAN APPLICATION	2022-12-22

Check and verify all dimensions before proceeding with the work. Do not scale drawings.

SCALE 1:250

McINTOSH PERRY
 115 Walgreen Road, RR3, Carp, ON K0A 1L0
 Tel: 613-836-2184 Fax: 613-836-3742
 www.mcintoshperry.com

Client: **ROSSMANN ARCHITECTURE**
 86 BOUL. ST-JOSEPH
 GATINEAU, QC J8Y 3W5

Project: **PROPOSED WAREHOUSE**
 30 AURIGA DRIVE

Drawing Title: **PRE DEVELOPMENT AREA DRAINAGE PLAN**

Scale: 1:250	Project Number: CCO-23-0914
Drawn By: M.R.	
Checked By: AM	
Designed By: CIM	

C103

D07-12-23-0016

XXXXX