

PRE-DEVELOPMENT DRAINAGE PLANS

EXIST. CB TOP 59.24

APPROVED
By Andrew McCreight at 11:44 am, Nov 01, 2024

ANDREW MCCREIGHT
MANAGER, DEVELOPMENT REVIEW CENTRAL
PLANNING, DEVELOPMENT & BUILDING SERVICES
DEVELOPMENT DEPARTMENT, CITY OF OTTAWA



LEGEND

DRAINAGE AREA (sq.m)

AREA (sq.m)

X XXX
0.XX

5 YEAR RUNOFF COEFFICIENT

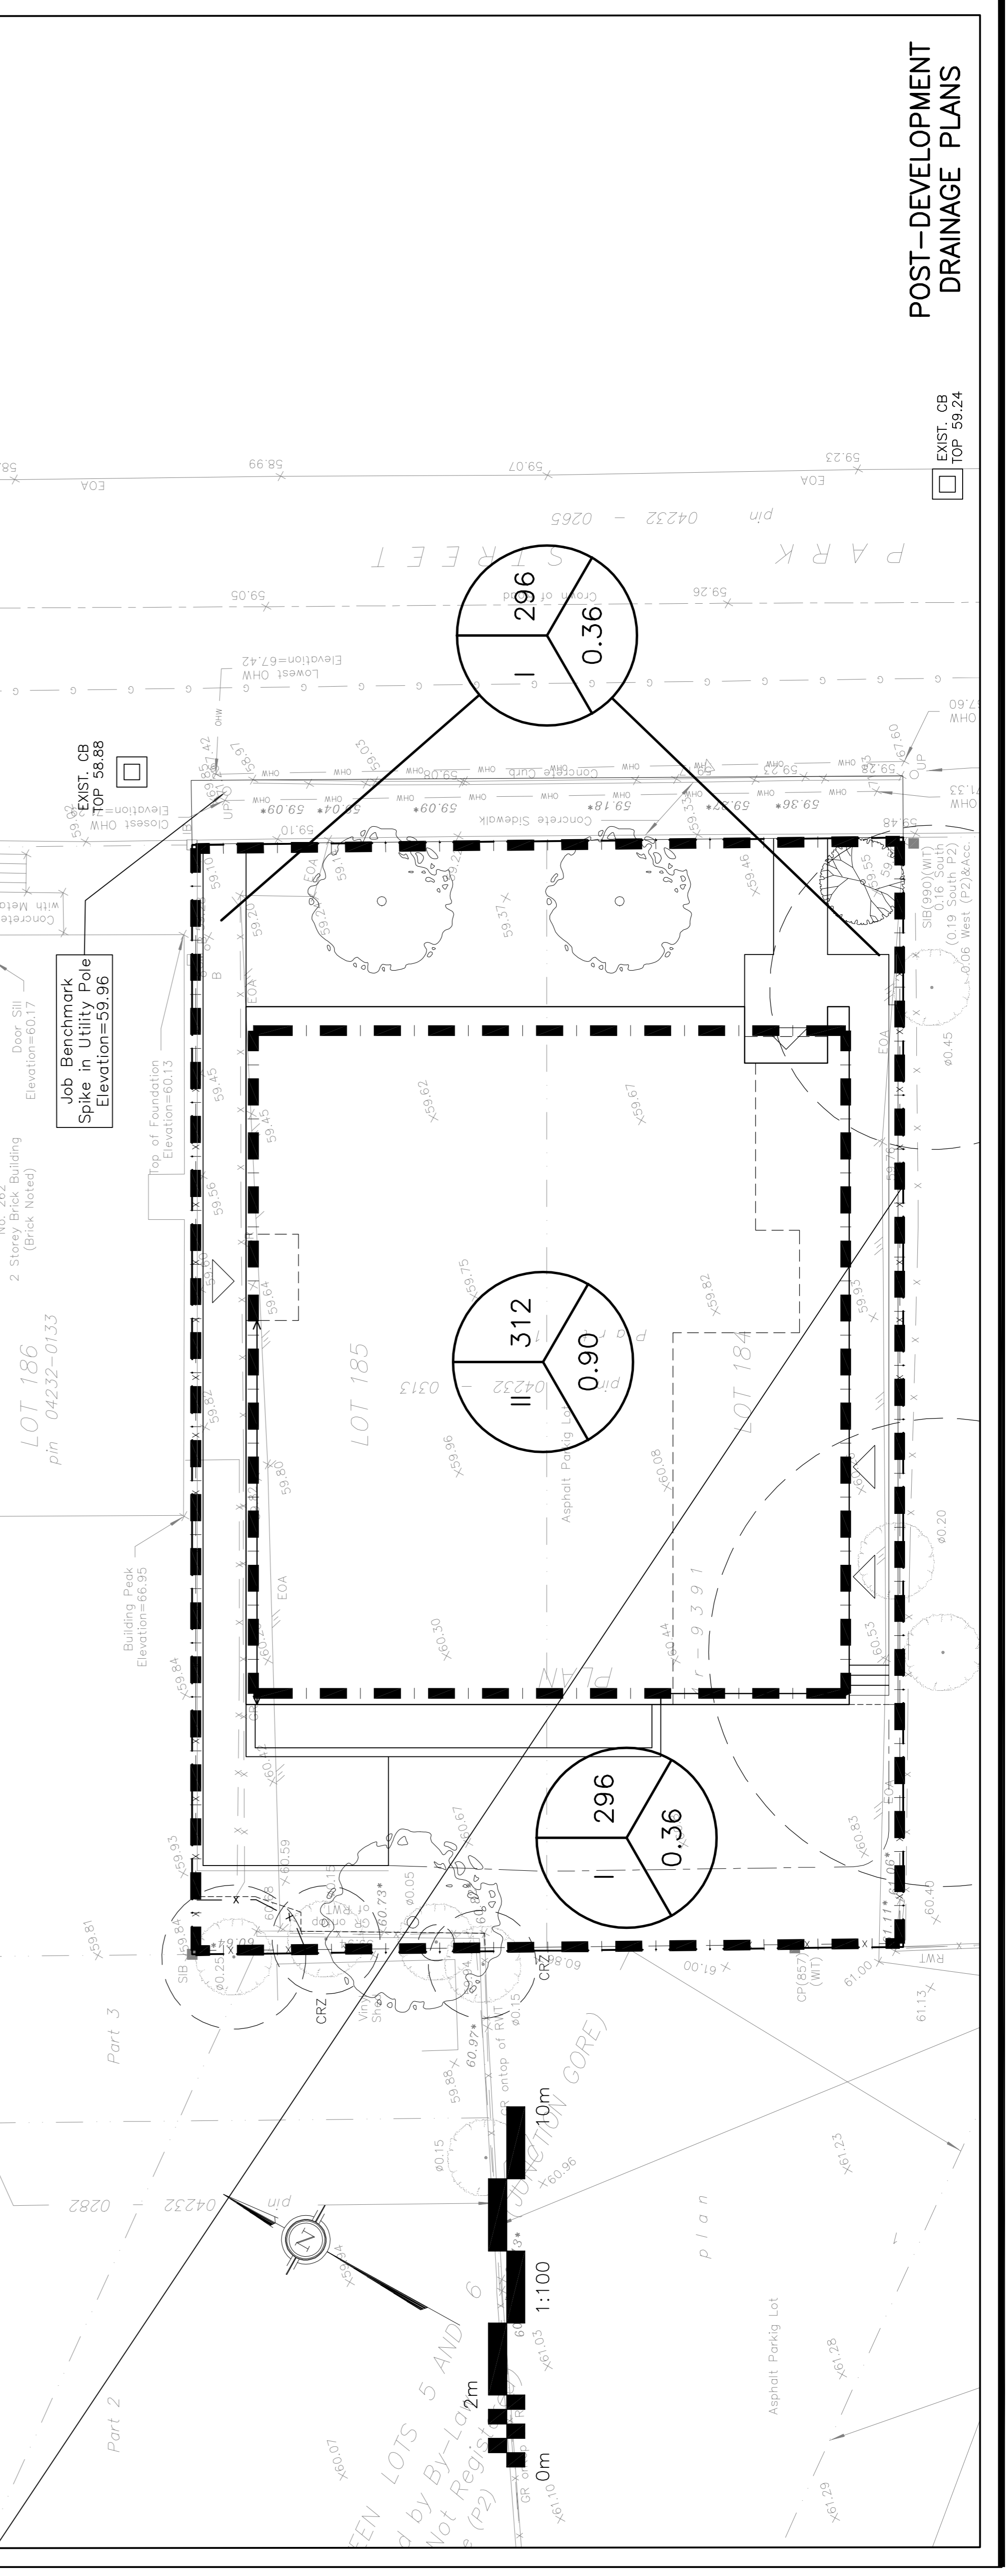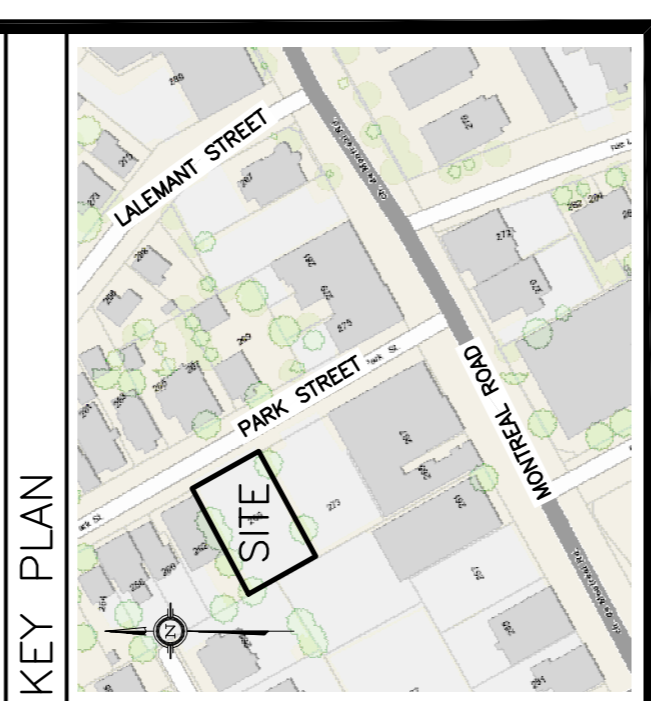

POST-DEVELOPMENT DRAINAGE PLANS

EXIST. CB TOP 59.24

D.B. GRAY ENGINEERING INC.
Professional Engineer, Ontario
700 Long Point Circle
Ottawa, Ontario
d.gray@dbgrayengineering.com

PROPOSED 3-STORY APARTMENT BUILDING
266 PARK STREET
OTTAWA, ONTARIO

PRE- & POST- DEVELOPMENT DRAINAGE PLANS

Professional Engineer, Ontario
1701 BROADVIEW AVE
OTTAWA, ONTARIO
K1K 1R7
CCT 17-23

Drawn: D.B.G.
H. Scale: 1:100
V. Scale: MAR 27-23
Date: MAR 27-23
Job No.: 22892

Drawing No.: **C-5**
of **5**

#18946

NOT VALID UNLESS SIGNED & DATED

No.	DATE	REVISION
1	MAR 27-23	ISSUED FOR APPROVAL
2	OCT 24-23	RE-ISSUED FOR APPROVAL
3	JUL 25-24	RE-ISSUED FOR APPROVAL
4	OCT 17-24	RE-ISSUED FOR APPROVAL