


NOTE  
FOR INFORMATION ONLY


- GENERAL ARCHITECTURAL NOTES:
1. This drawing is the property of the Architect and may not be reproduced or used without the expressed consent of the Architect.
  2. Drawings are not to be scaled. The Contractor is responsible for checking and verifying all levels and dimensions and shall report all discrepancies to the Architect and obtain clarification prior to commencing work.
  3. Upon notice in writing, the Architect will provide written clarification or supplementary information regarding the intent of the Contract Documents.
  4. The Architectural drawings are to be read in conjunction with all other Contract Documents including Project Manuals and the Structural, Mechanical and Electrical Drawings.
  5. Positions of proposed or finished Mechanical or Electrical devices, fittings and fixtures are indicated on the Architectural Drawings. Locations shown on the Architectural Drawings shall govern over Mechanical and Electrical Drawings. Mechanical and Electrical items not clearly located will be located as directed by the Architect.
  6. These documents are not to be used for construction unless specifically noted for such purpose.

KEY PLAN

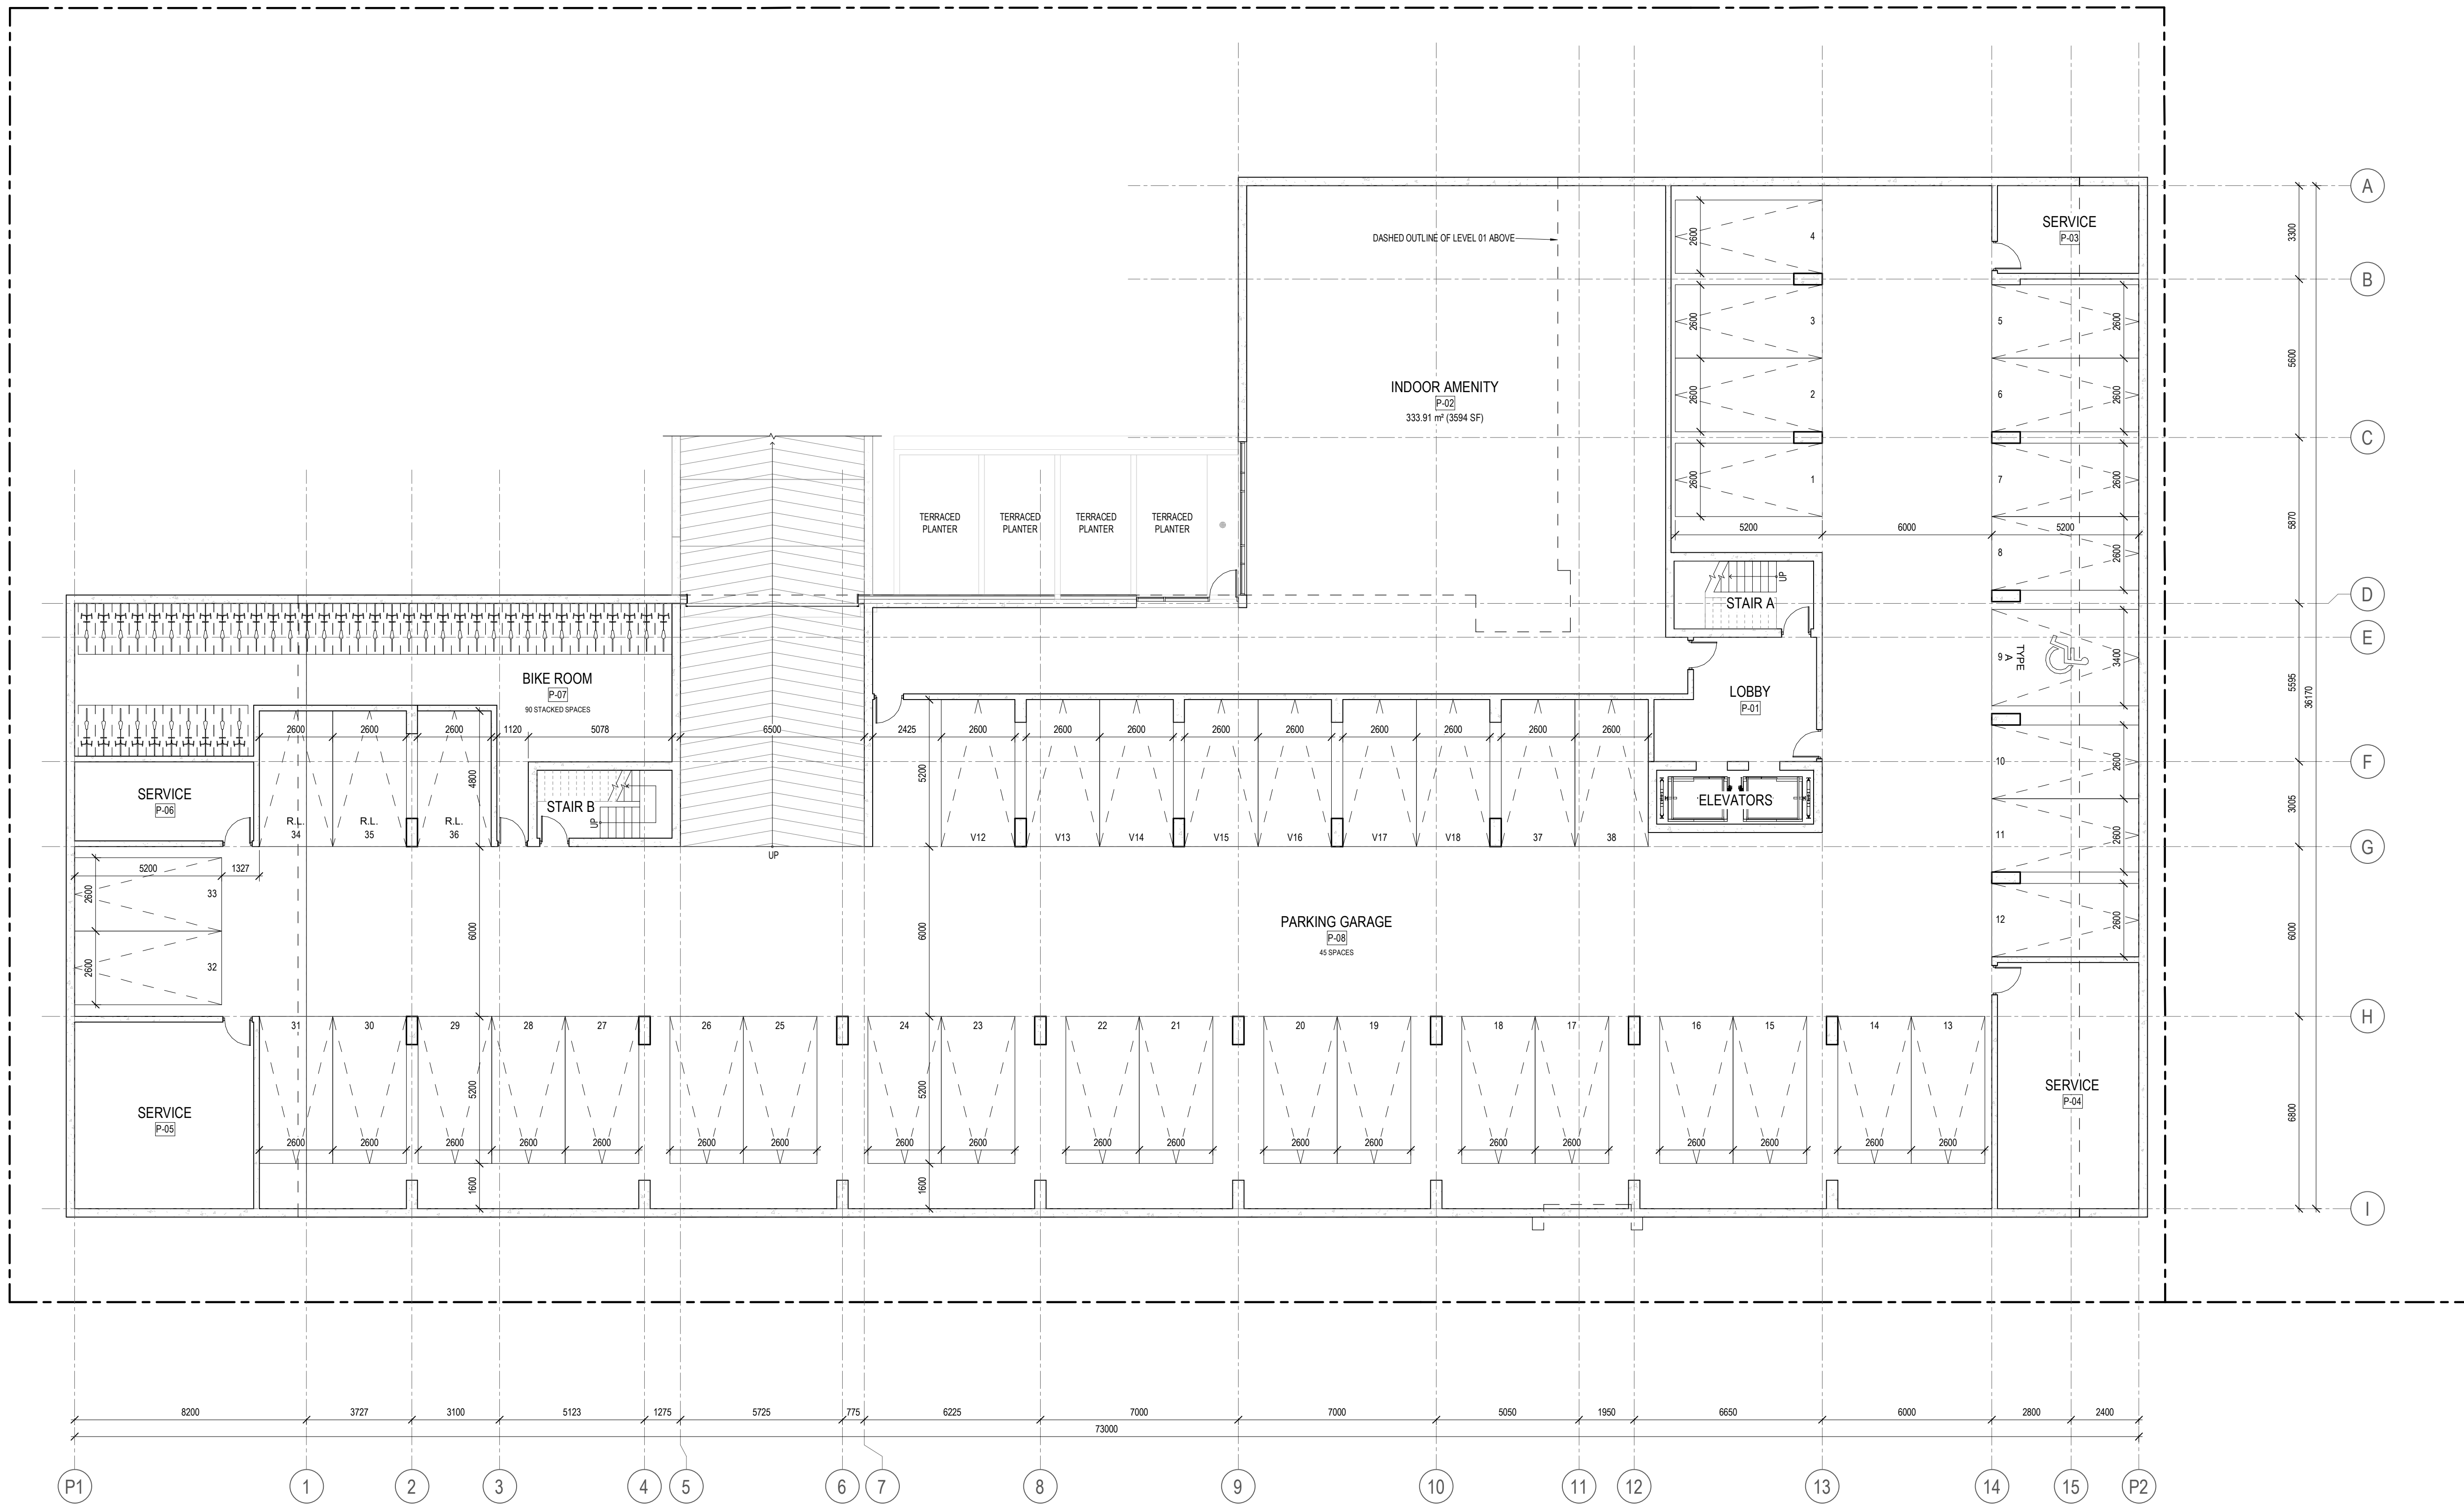

4 ISSUED FOR SITE PLAN CONTROL 2023-04-12  
1 ISSUED FOR COORDINATION 2023-03-02

ISSUE RECORD

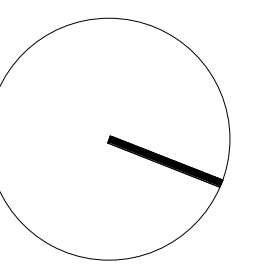

**project1  
studio**

Project1 Studio Incorporated  
[613.884.3939] | mail@project1studio.ca

**1184 CUMMINGS**

1184 Cummings Avenue  
Gloucester, ON

PROJ	SCALE	DRAWN	REVIEWED
2231	1 : 125	BH	RK


FLOOR PLAN - LEVEL P1

**A100**

NOTE FOR INFORMATION ONLY


- GENERAL ARCHITECTURAL NOTES:
- This drawing is the property of the Architect and may not be reproduced or used without the expressed consent of the Architect.
  - Drawings are not to be scaled. The Contractor is responsible for checking and verifying all levels and dimensions and shall report all discrepancies to the Architect and obtain clarification prior to commencing work.
  - Upon notice in writing, the Architect will provide written clarification or supplementary information regarding the intent of the Contract Documents.
  - The Architectural drawings are to be read in conjunction with all other Contract Documents including Project Manuals and the Structural, Mechanical and Electrical Drawings.
  - Positions of reported or finished Mechanical or Electrical devices, fittings and fixtures are indicated on the Architectural Drawings. Locations shown on the Architectural Drawings shall govern over Mechanical and Electrical Drawings. Mechanical and Electrical items not clearly located will be located as directed by the Architect.
  - These documents are not to be used for construction unless specifically noted for such purpose.

KEY PLAN

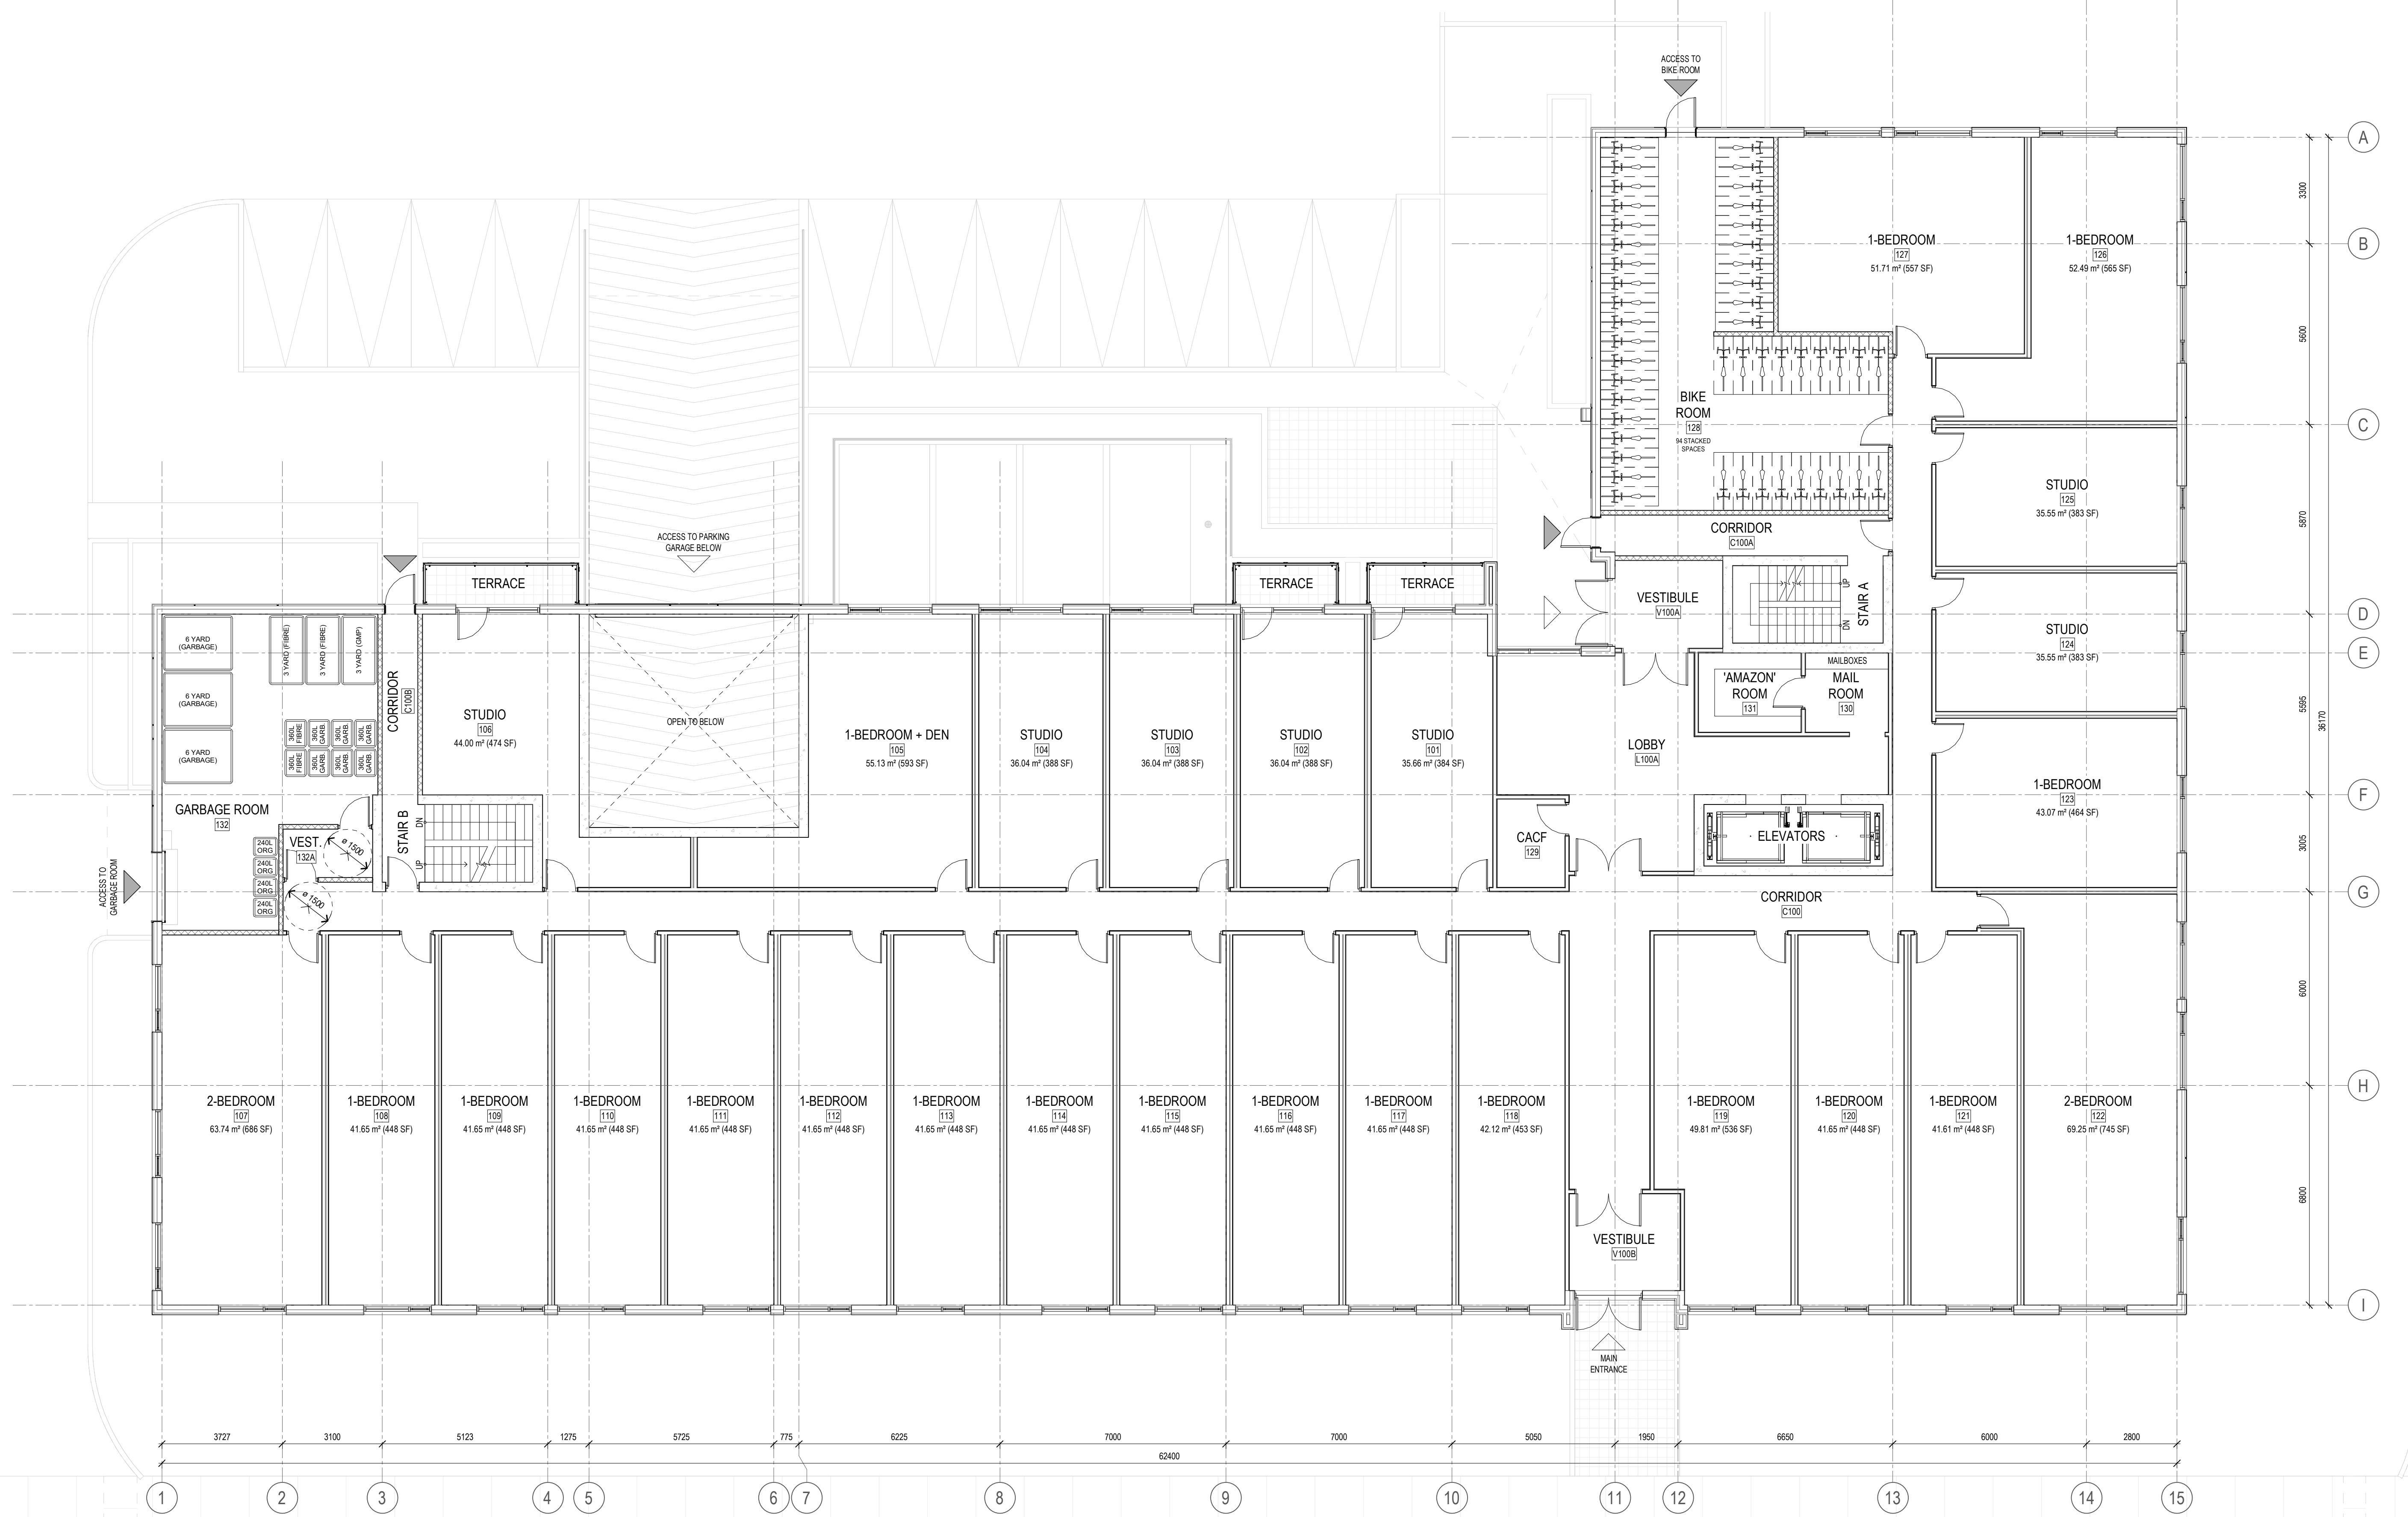

- 4 ISSUED FOR SITE PLAN CONTROL 2023-04-12  
 1 ISSUED FOR COORDINATION 2023-03-02

ISSUE RECORD

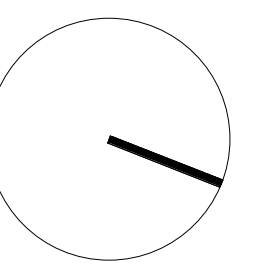

**project1 studio**

Project1 Studio Incorporated  
 (613.884.3939) | mail@project1studio.ca

**1184 CUMMINGS**

1184 Cummings Avenue  
 Gloucester, ON

PROJ	SCALE	DRAWN	REVIEWED
2231	1 : 100	BH	RK


FLOOR PLAN - LEVEL 01

**A101**

NOTE  
FOR INFORMATION ONLY


- GENERAL ARCHITECTURAL NOTES:
- This drawing is the property of the Architect and may not be reproduced or used without the expressed consent of the Architect.
  - Drawings are not to be scaled. The Contractor is responsible for checking and verifying all levels and dimensions and shall report all discrepancies to the Architect and obtain clarification prior to commencing work.
  - Upon notice in writing, the Architect will provide written graphic clarification or supplementary information regarding the intent of the Contract Documents.
  - The Architectural drawings are to be read in conjunction with all other Contract Documents including Project Manuals and the Structural, Mechanical and Electrical Drawings.
  - Positions of proposed or finished Mechanical or Electrical devices, fittings and fixtures are indicated on the Architectural Drawings. Locations shown on the Architectural Drawings shall govern over Mechanical and Electrical Drawings. Mechanical and Electrical items not clearly located will be located as directed by the Architect.
  - These documents are not to be used for construction unless specifically noted for such purpose.

KEY PLAN

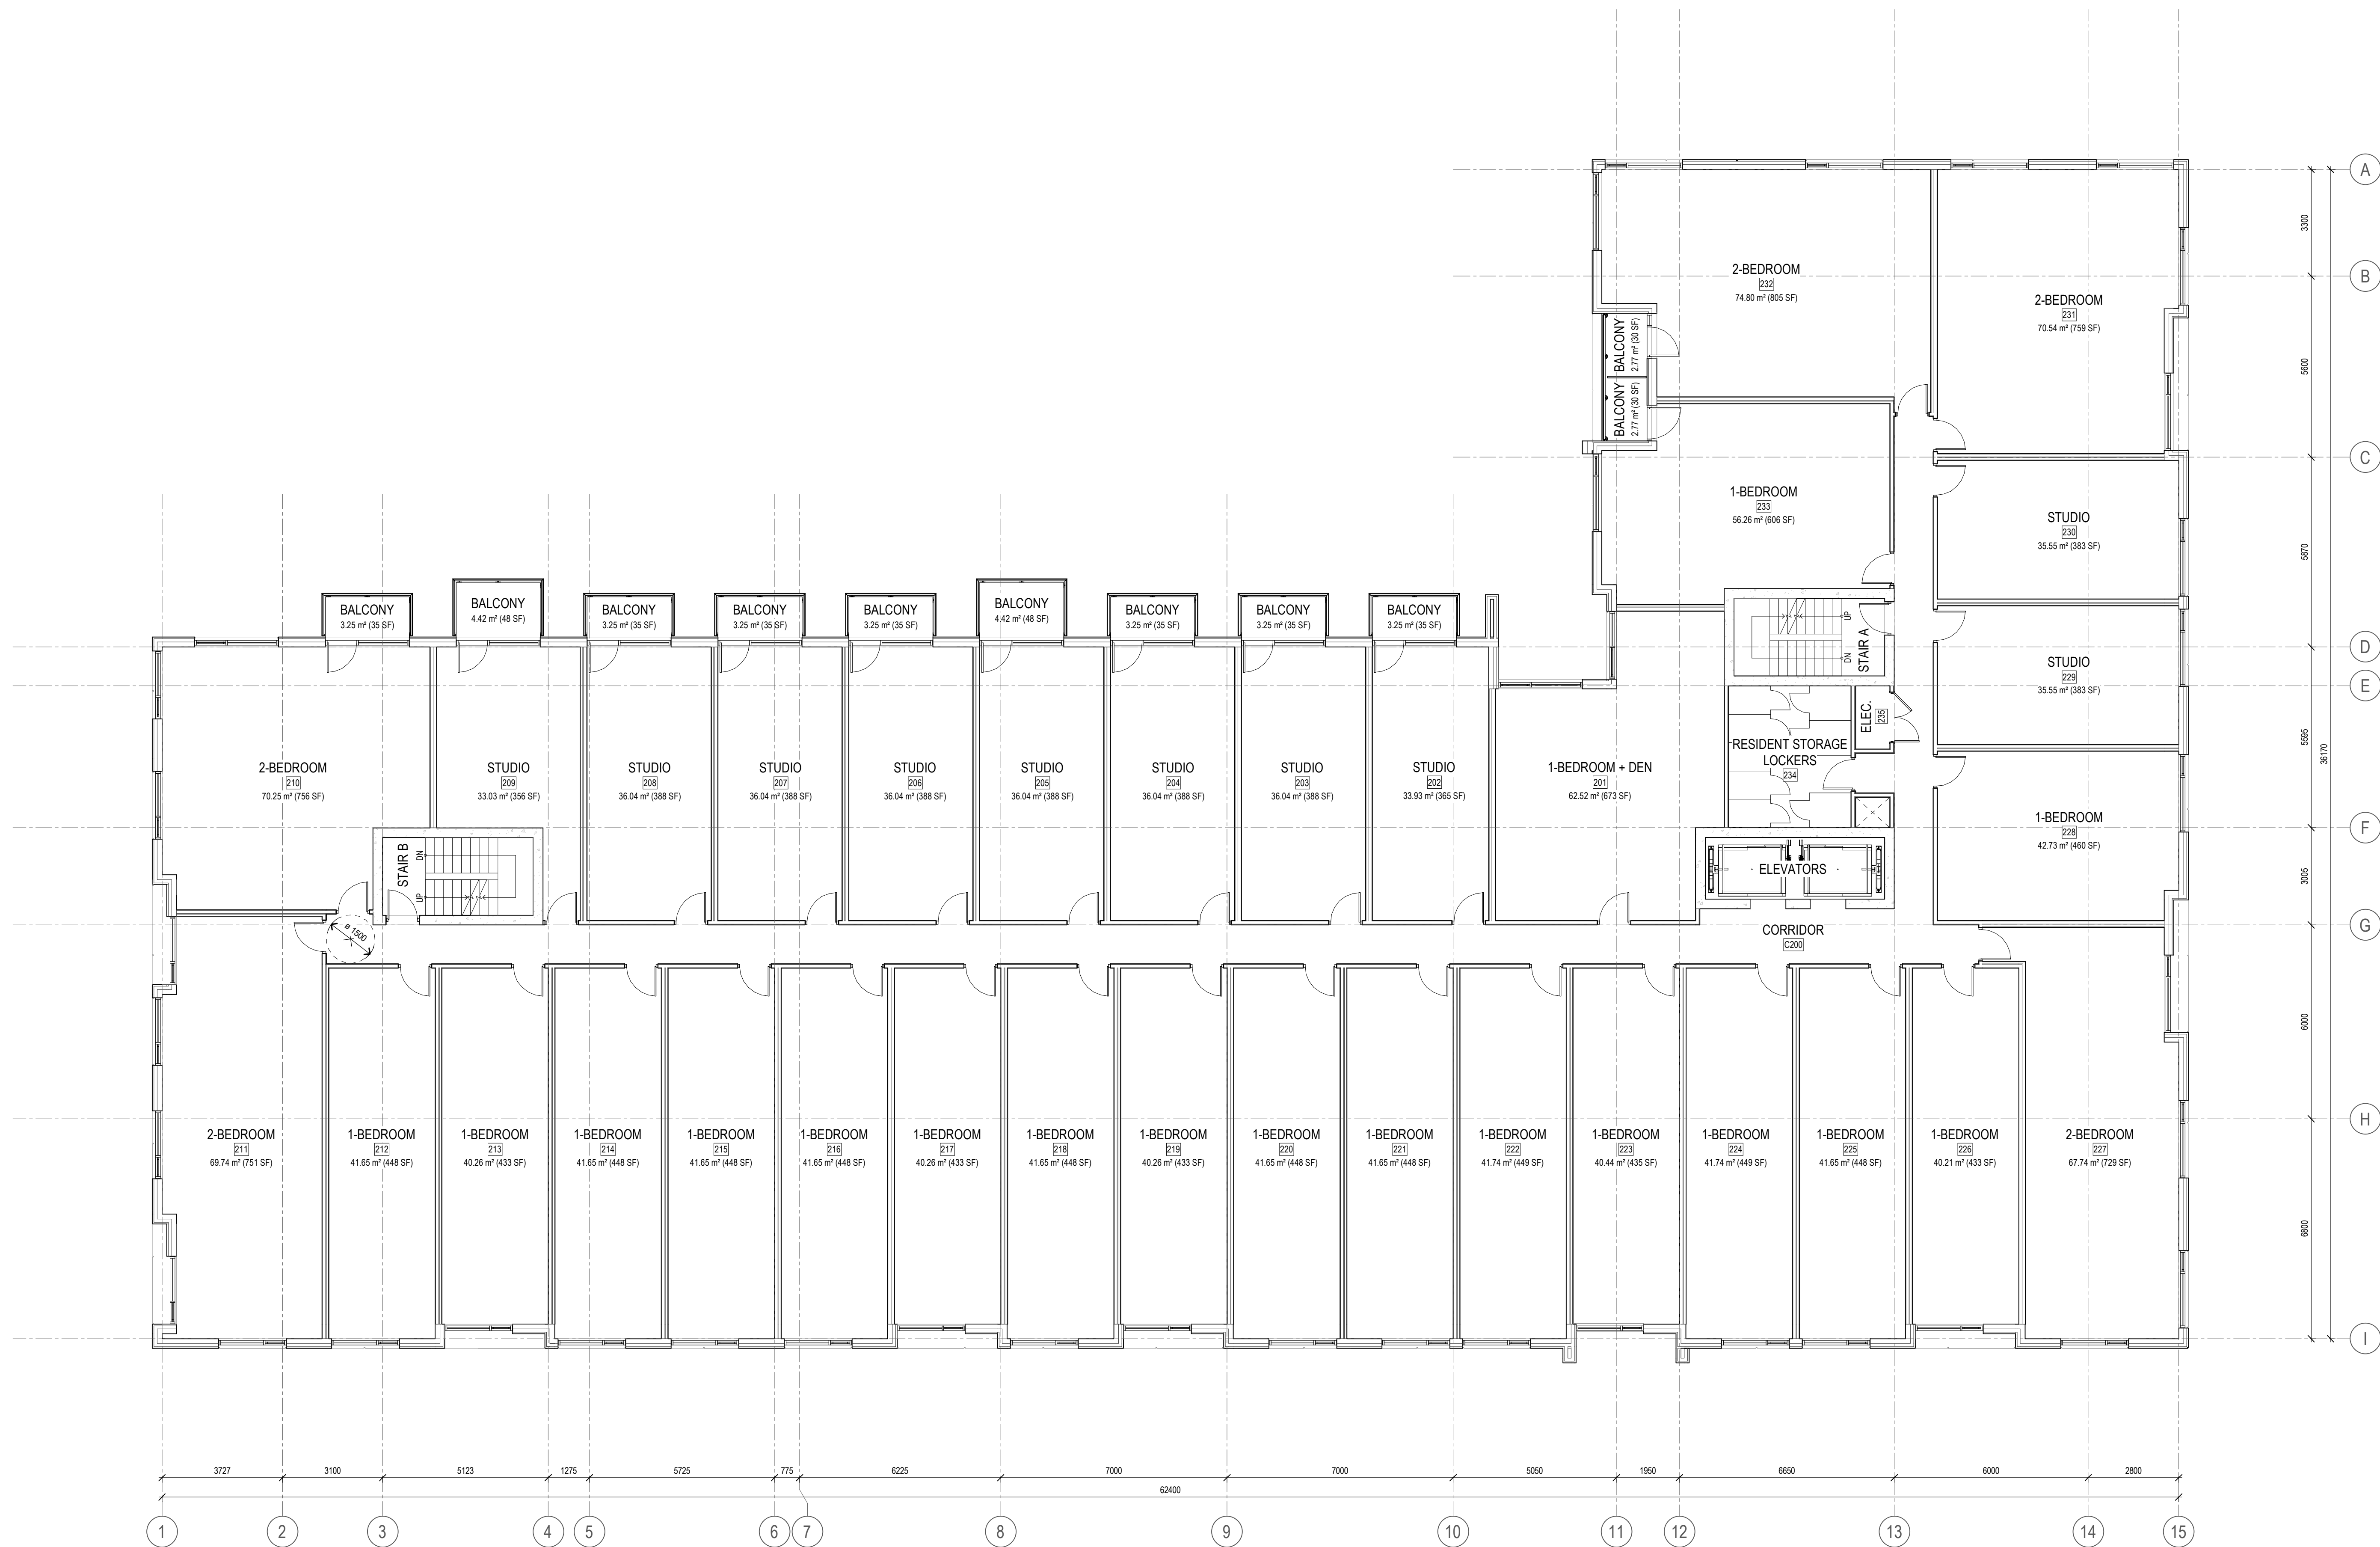

4 ISSUED FOR SITE PLAN CONTROL 2023-04-12  
1 ISSUED FOR COORDINATION 2023-03-02

ISSUE RECORD

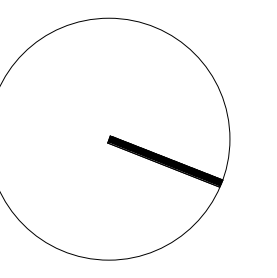

**project1  
studio**

Project1 Studio Incorporated  
(613.884.3939) | mail@project1studio.ca

**1184 CUMMINGS**

1184 Cummings Avenue  
Gloucester, ON

PROJ	SCALE	DRAWN	REVIEWED
2231	1 : 100	BH	RK


FLOOR PLAN - LEVEL 02

**A102**

NOTE FOR INFORMATION ONLY


- GENERAL ARCHITECTURAL NOTES:
- This drawing is the property of the Architect and may not be reproduced or used without the expressed consent of the Architect.
  - Drawings are not to be scaled. The Contractor is responsible for checking and verifying all levels and dimensions and shall report all discrepancies to the Architect and obtain clarification prior to commencing work.
  - Upon notice in writing, the Architect will provide written clarification or supplementary information regarding the intent of the Contract Documents.
  - The Architectural drawings are to be read in conjunction with all other Contract Documents including Project Manuals and the Structural, Mechanical and Electrical Drawings.
  - Positions of proposed or finished Mechanical or Electrical devices, fittings and fixtures are indicated on the Architectural Drawings. Locations shown on the Architectural Drawings shall govern over Mechanical and Electrical Drawings. Mechanical and Electrical items not clearly located will be located as directed by the Architect.
  - These documents are not to be used for construction unless specifically noted for such purpose.

KEY PLAN

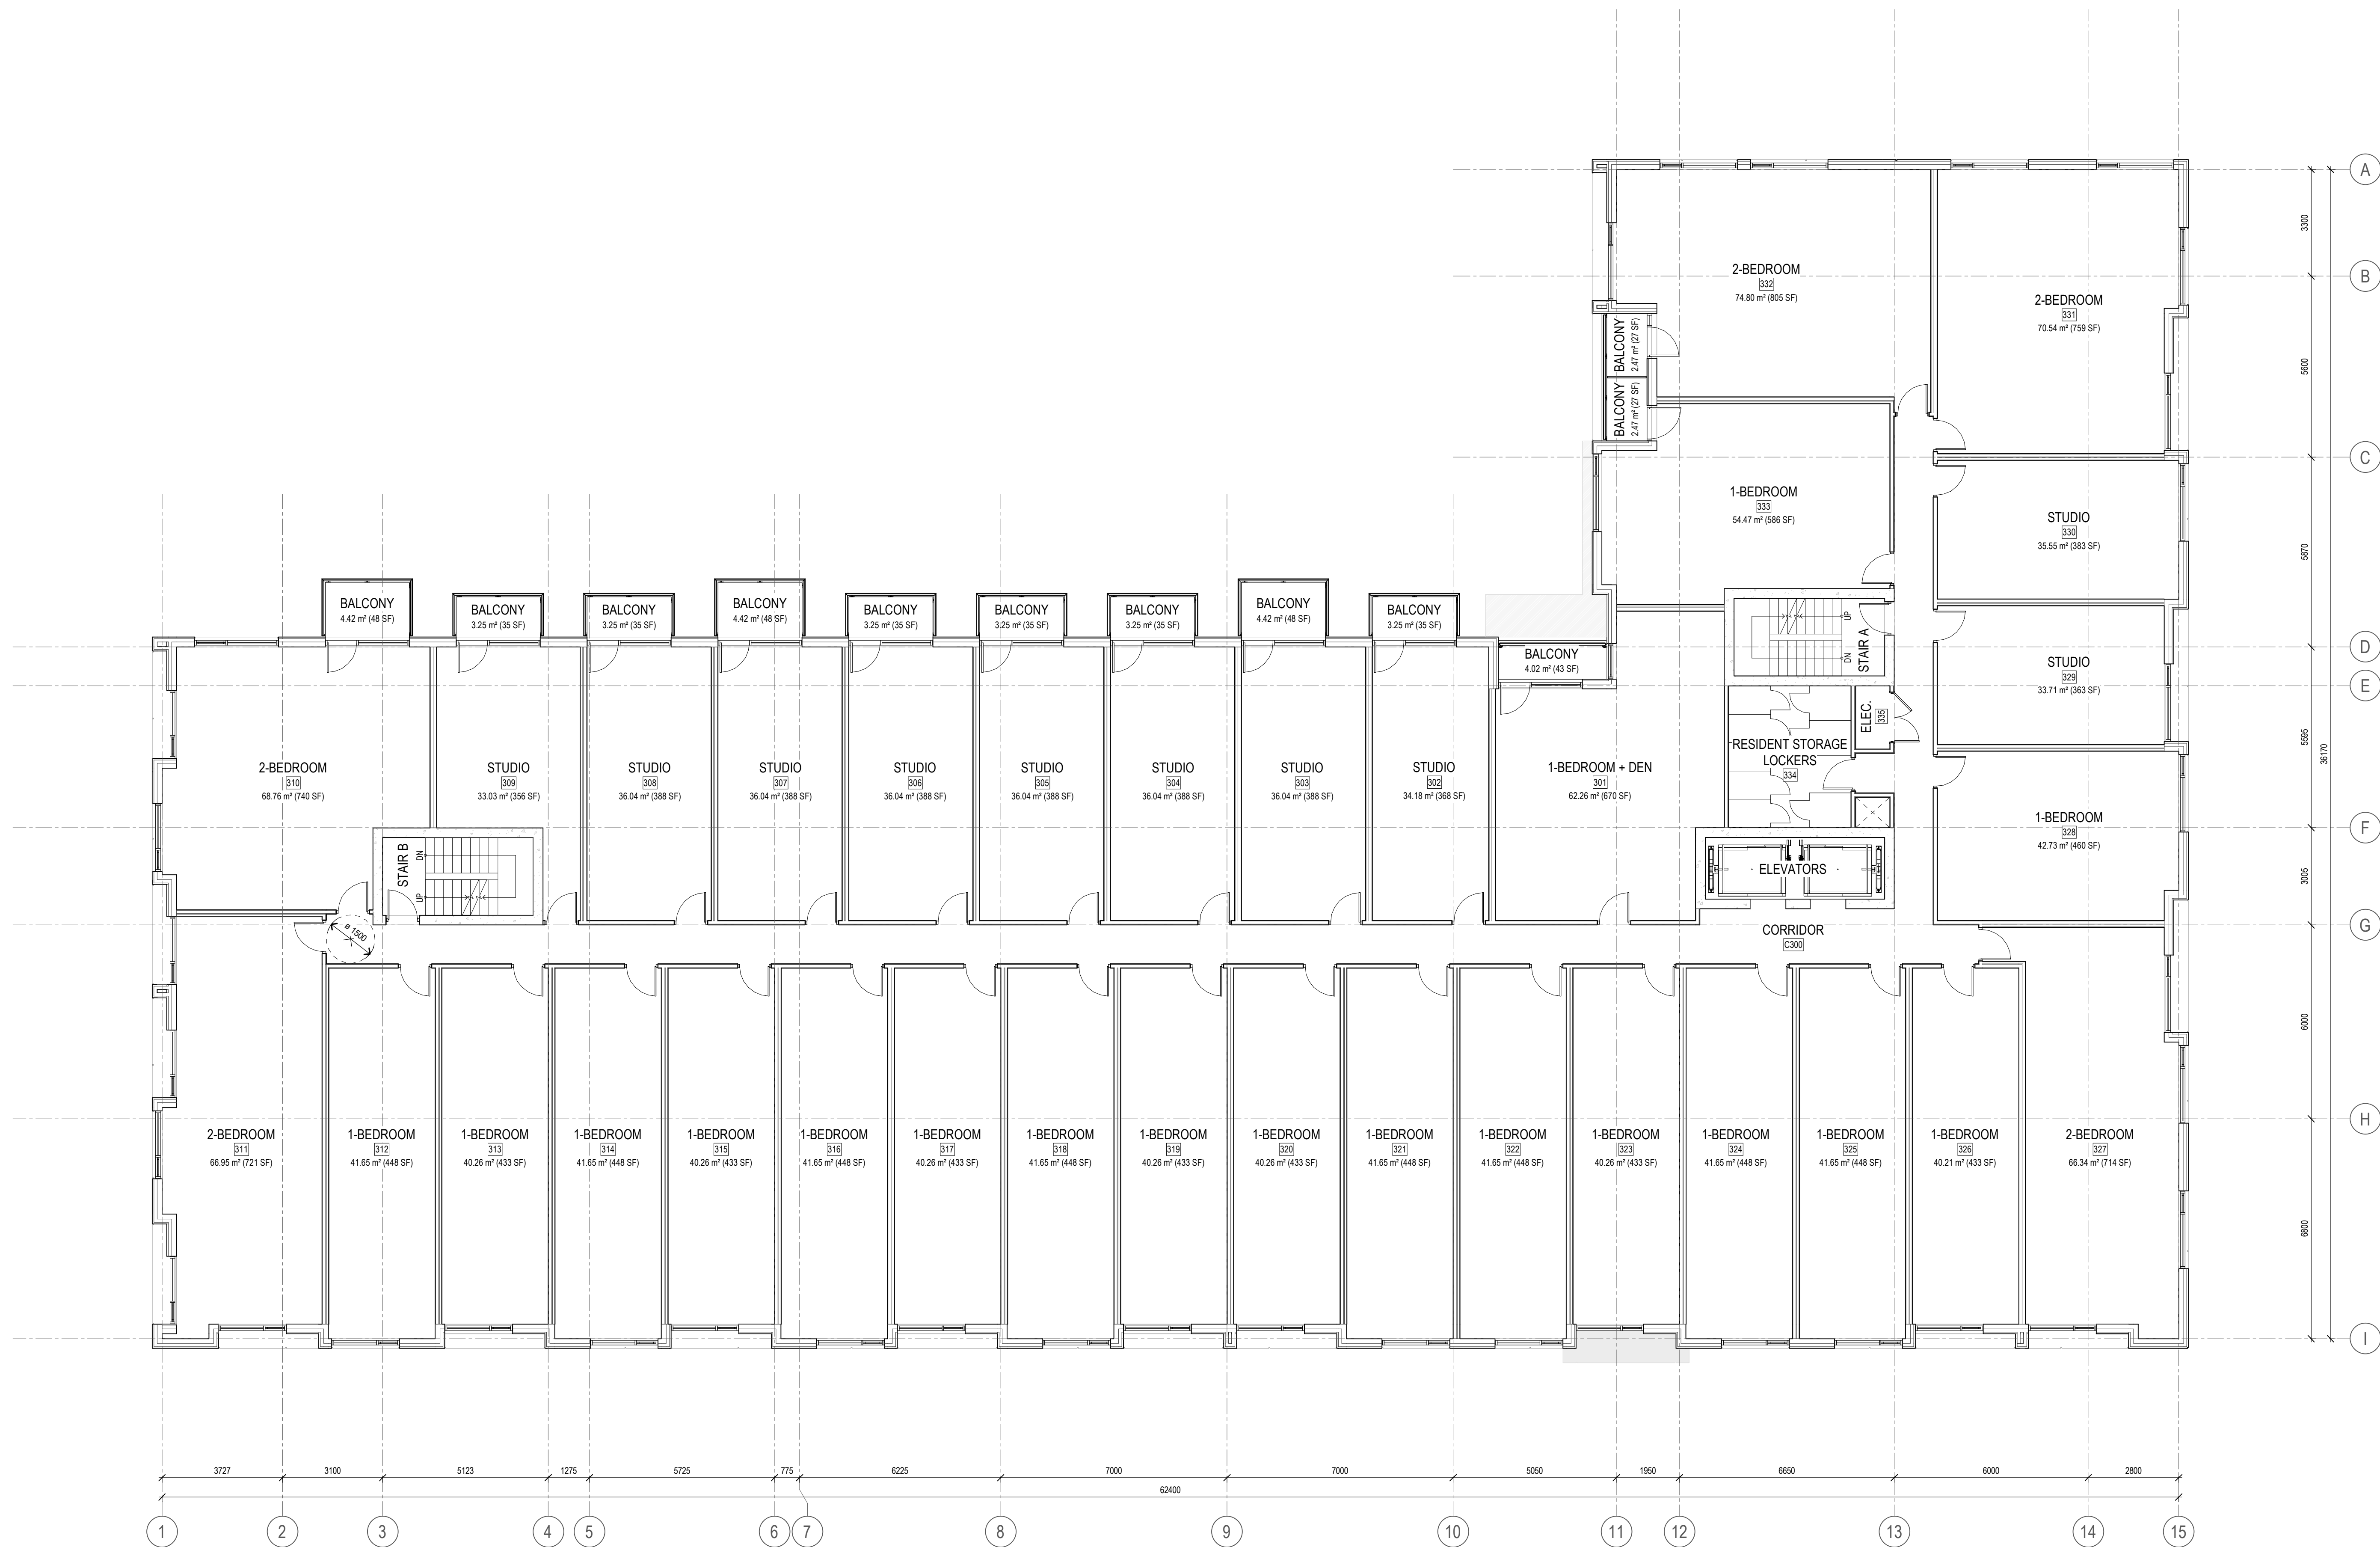

4 ISSUED FOR SITE PLAN CONTROL 2023-04-12  
 1 ISSUED FOR COORDINATION 2023-03-02

ISSUE RECORD

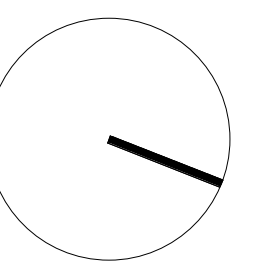

**project1 studio**

Project1 Studio Incorporated  
 (613.884.3939) | mail@project1studio.ca

**1184 CUMMINGS**

1184 Cummings Avenue  
 Gloucester, ON

PROJ	SCALE	DRAWN	REVIEWED
2231	1 : 100	BH	RK


FLOOR PLAN - LEVEL 03

**A103**

NOTE  
FOR INFORMATION ONLY


- GENERAL ARCHITECTURAL NOTES:
- This drawing is the property of the Architect and may not be reproduced or used without the expressed consent of the Architect.
  - Drawings are not to be scaled. The Contractor is responsible for checking and verifying all levels and dimensions and shall report all discrepancies to the Architect and obtain clarification prior to commencing work.
  - Upon notice in writing, the Architect will provide written graphic clarification or supplementary information regarding the intent of the Contract Documents.
  - The Architectural drawings are to be read in conjunction with all other Contract Documents including Project Manuals and the Structural, Mechanical and Electrical Drawings.
  - Positions of proposed or finished Mechanical or Electrical devices, fittings and fixtures are indicated on the Architectural Drawings. Locations shown on the Architectural Drawings shall govern over Mechanical and Electrical Drawings. Mechanical and Electrical items not clearly located will be located as directed by the Architect.
  - These documents are not to be used for construction unless specifically noted for such purpose.

KEY PLAN

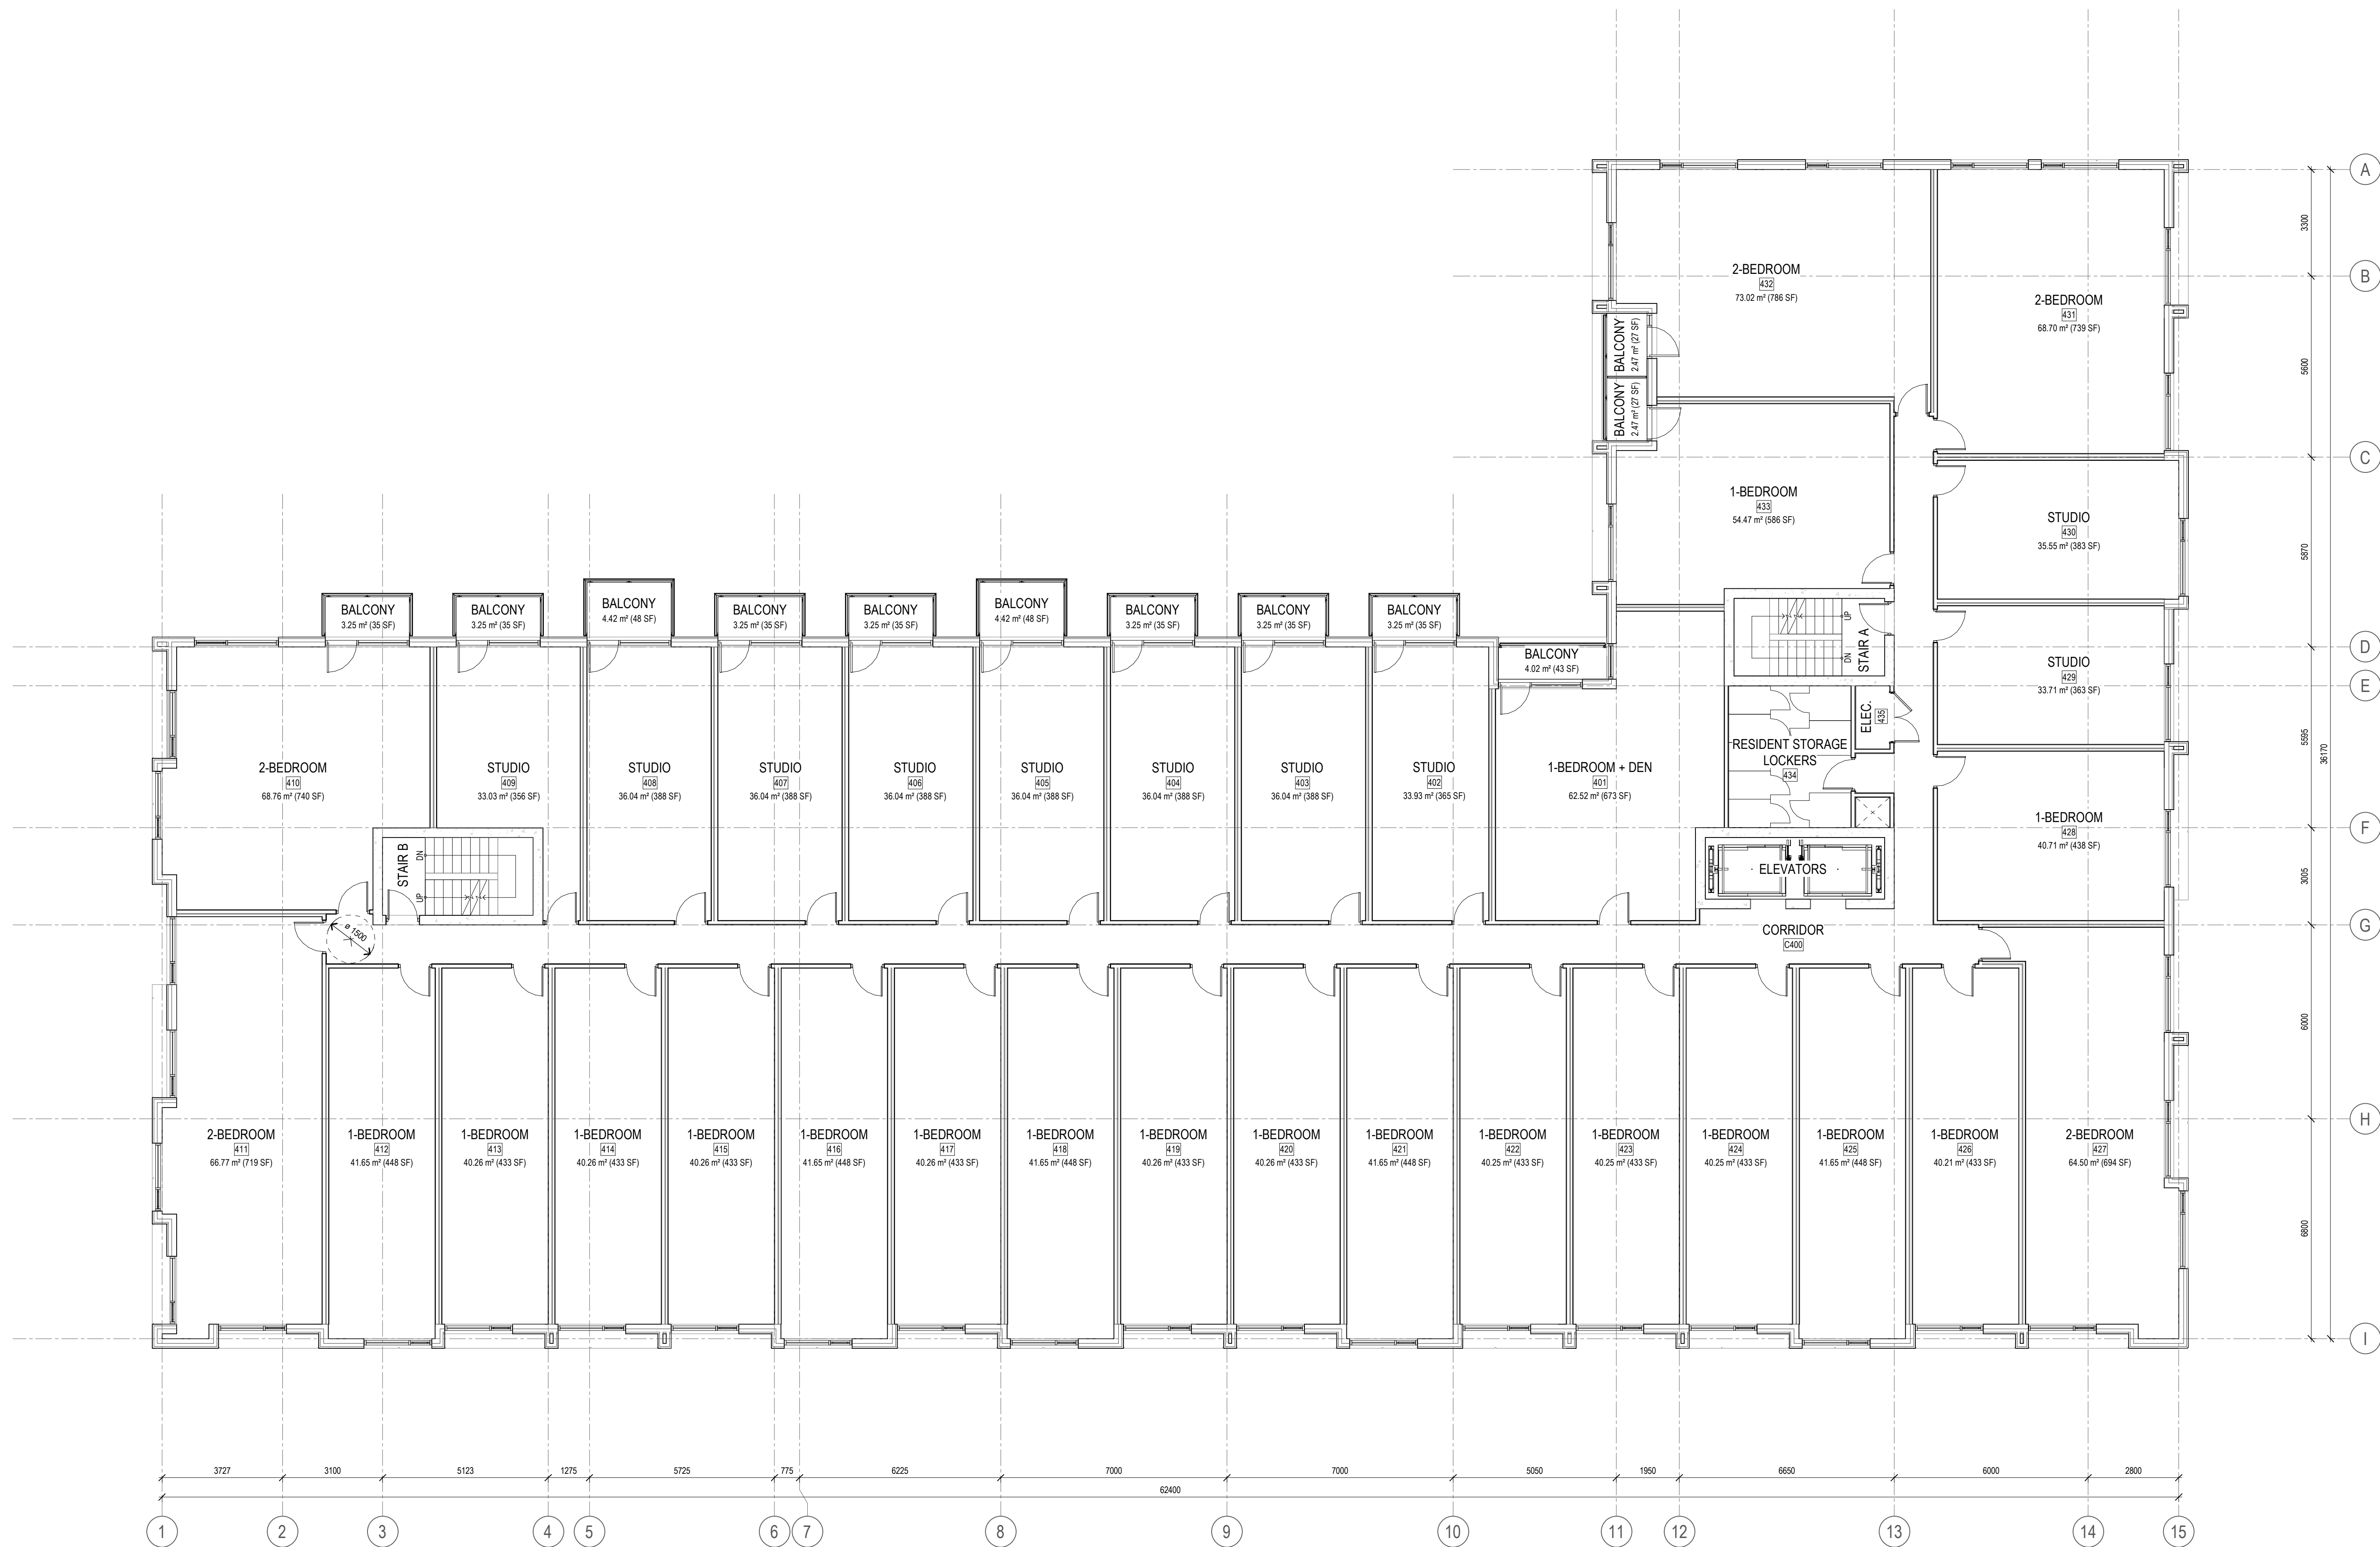

4 ISSUED FOR SITE PLAN CONTROL 2023-04-12  
1 ISSUED FOR COORDINATION 2023-03-02

ISSUE RECORD

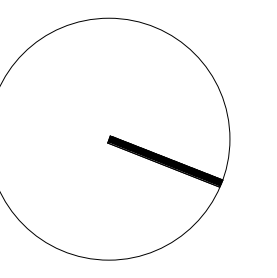

**project1  
studio**

Project1 Studio Incorporated  
[613.884.3939] | mail@project1studio.ca

**1184 CUMMINGS**

1184 Cummings Avenue  
Gloucester, ON

PROJ	SCALE	DRAWN	REVIEWED
2231	1 : 100	BH	RK


FLOOR PLAN - LEVEL 04

**A104**

NOTE  
FOR INFORMATION ONLY


- GENERAL ARCHITECTURAL NOTES:
- This drawing is the property of the Architect and may not be reproduced or used without the expressed consent of the Architect.
  - Drawings are not to be scaled. The Contractor is responsible for checking and verifying all levels and dimensions and shall report all discrepancies to the Architect and obtain clarification prior to commencing work.
  - Upon notice in writing, the Architect will provide written clarification or supplementary information regarding the intent of the Contract Documents.
  - The Architectural drawings are to be read in conjunction with all other Contract Documents including Project Manuals and the Structural, Mechanical and Electrical Drawings.
  - Positions of reported or finished Mechanical or Electrical devices, fittings and fixtures are indicated on the Architectural Drawings. Locations shown on the Architectural Drawings shall govern over Mechanical and Electrical Drawings. Mechanical and Electrical items not clearly located will be located as directed by the Architect.
  - These documents are not to be used for construction unless specifically noted for such purpose.

KEY PLAN

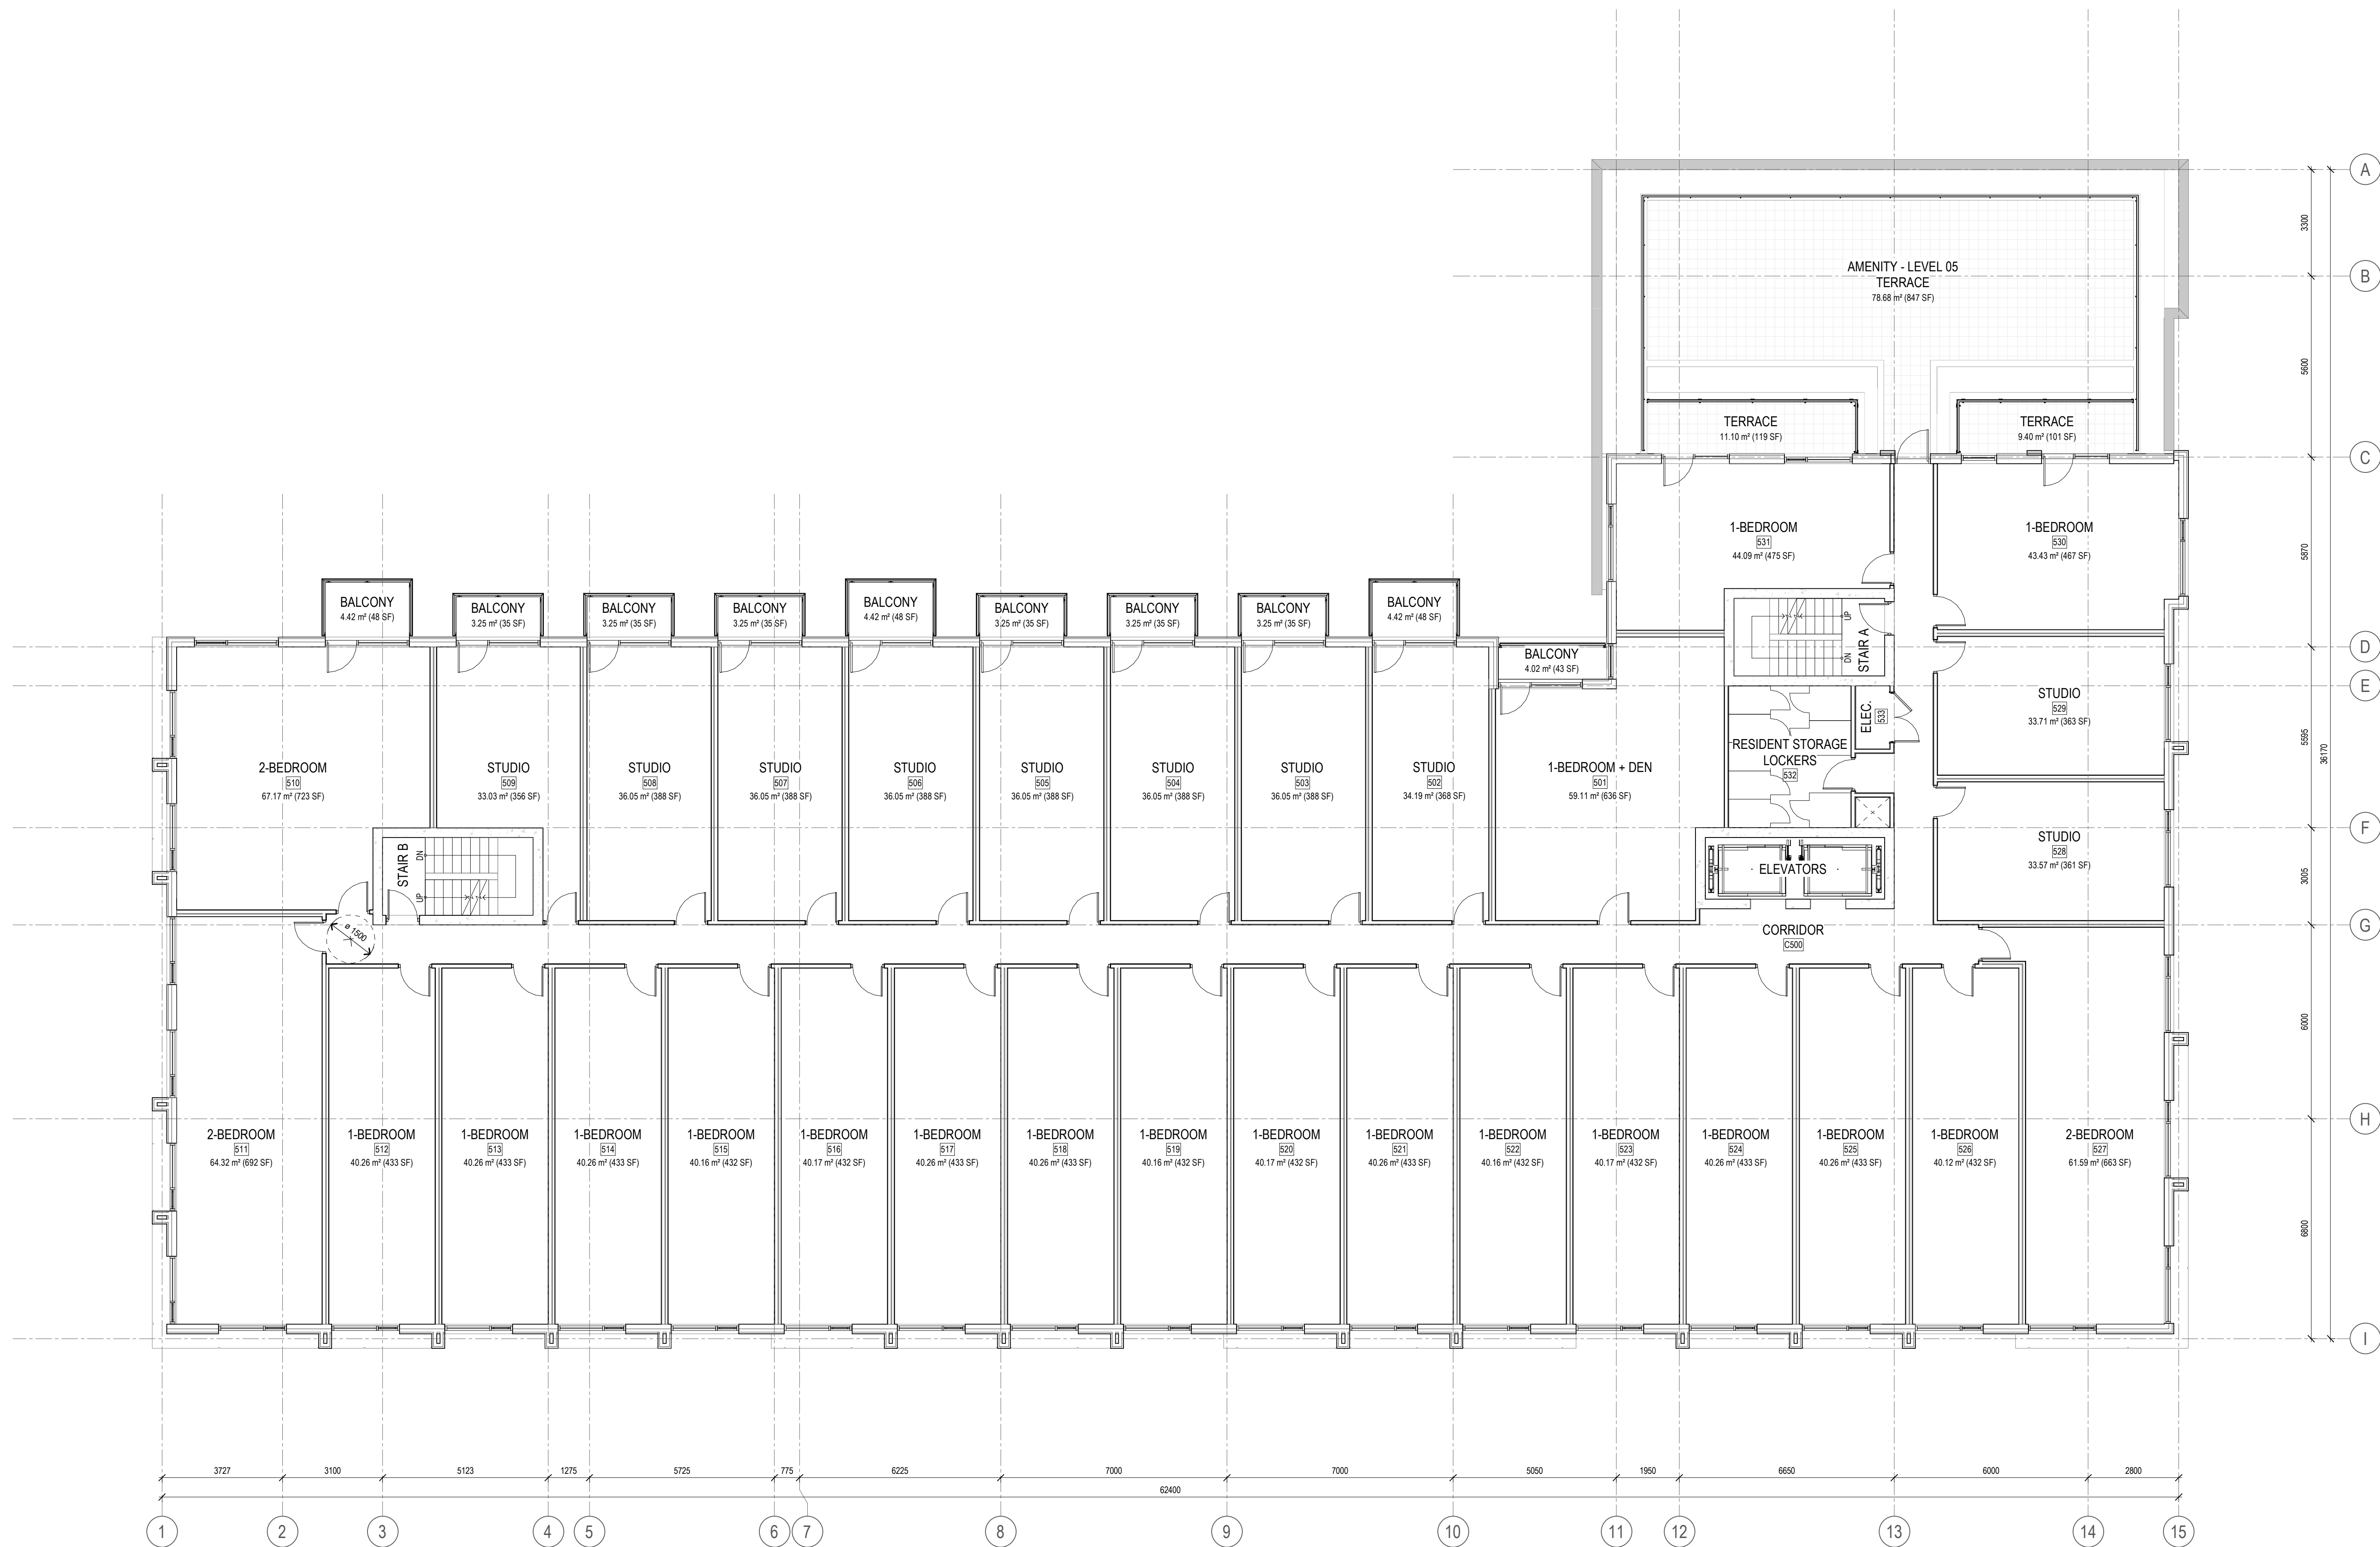

4 ISSUED FOR SITE PLAN CONTROL 2023-04-12  
1 ISSUED FOR COORDINATION 2023-03-02

ISSUE RECORD

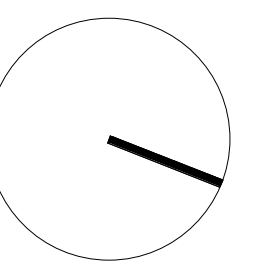

project1  
studio

Project1 Studio Incorporated  
[613.884.3939] | mail@project1studio.ca

1184 CUMMINGS

1184 Cummings Avenue  
Gloucester, ON

PROJ	SCALE	DRAWN	REVIEWED
2231	1 : 100	BH	RK


FLOOR PLAN - LEVEL 05

A105

NOTE  
FOR INFORMATION ONLY


- GENERAL ARCHITECTURAL NOTES:
- This drawing is the property of the Architect and may not be reproduced or used without the expressed consent of the Architect.
  - Drawings are not to be scaled. The Contractor is responsible for checking and verifying all levels and dimensions and shall report all discrepancies to the Architect and obtain clarification prior to commencing work.
  - Upon notice in writing, the Architect will provide written graphic clarification or supplementary information regarding the intent of the Contract Documents.
  - The Architectural drawings are to be read in conjunction with all other Contract Documents including Project Manuals and the Structural, Mechanical and Electrical Drawings.
  - Positions of reported or finished Mechanical or Electrical devices, fittings and fixtures are indicated on the Architectural Drawings. Locations shown on the Architectural Drawings shall govern over Mechanical and Electrical Drawings. Mechanical and Electrical items not clearly located will be located as directed by the Architect.
  - These documents are not to be used for construction unless specifically noted for such purpose.

KEY PLAN

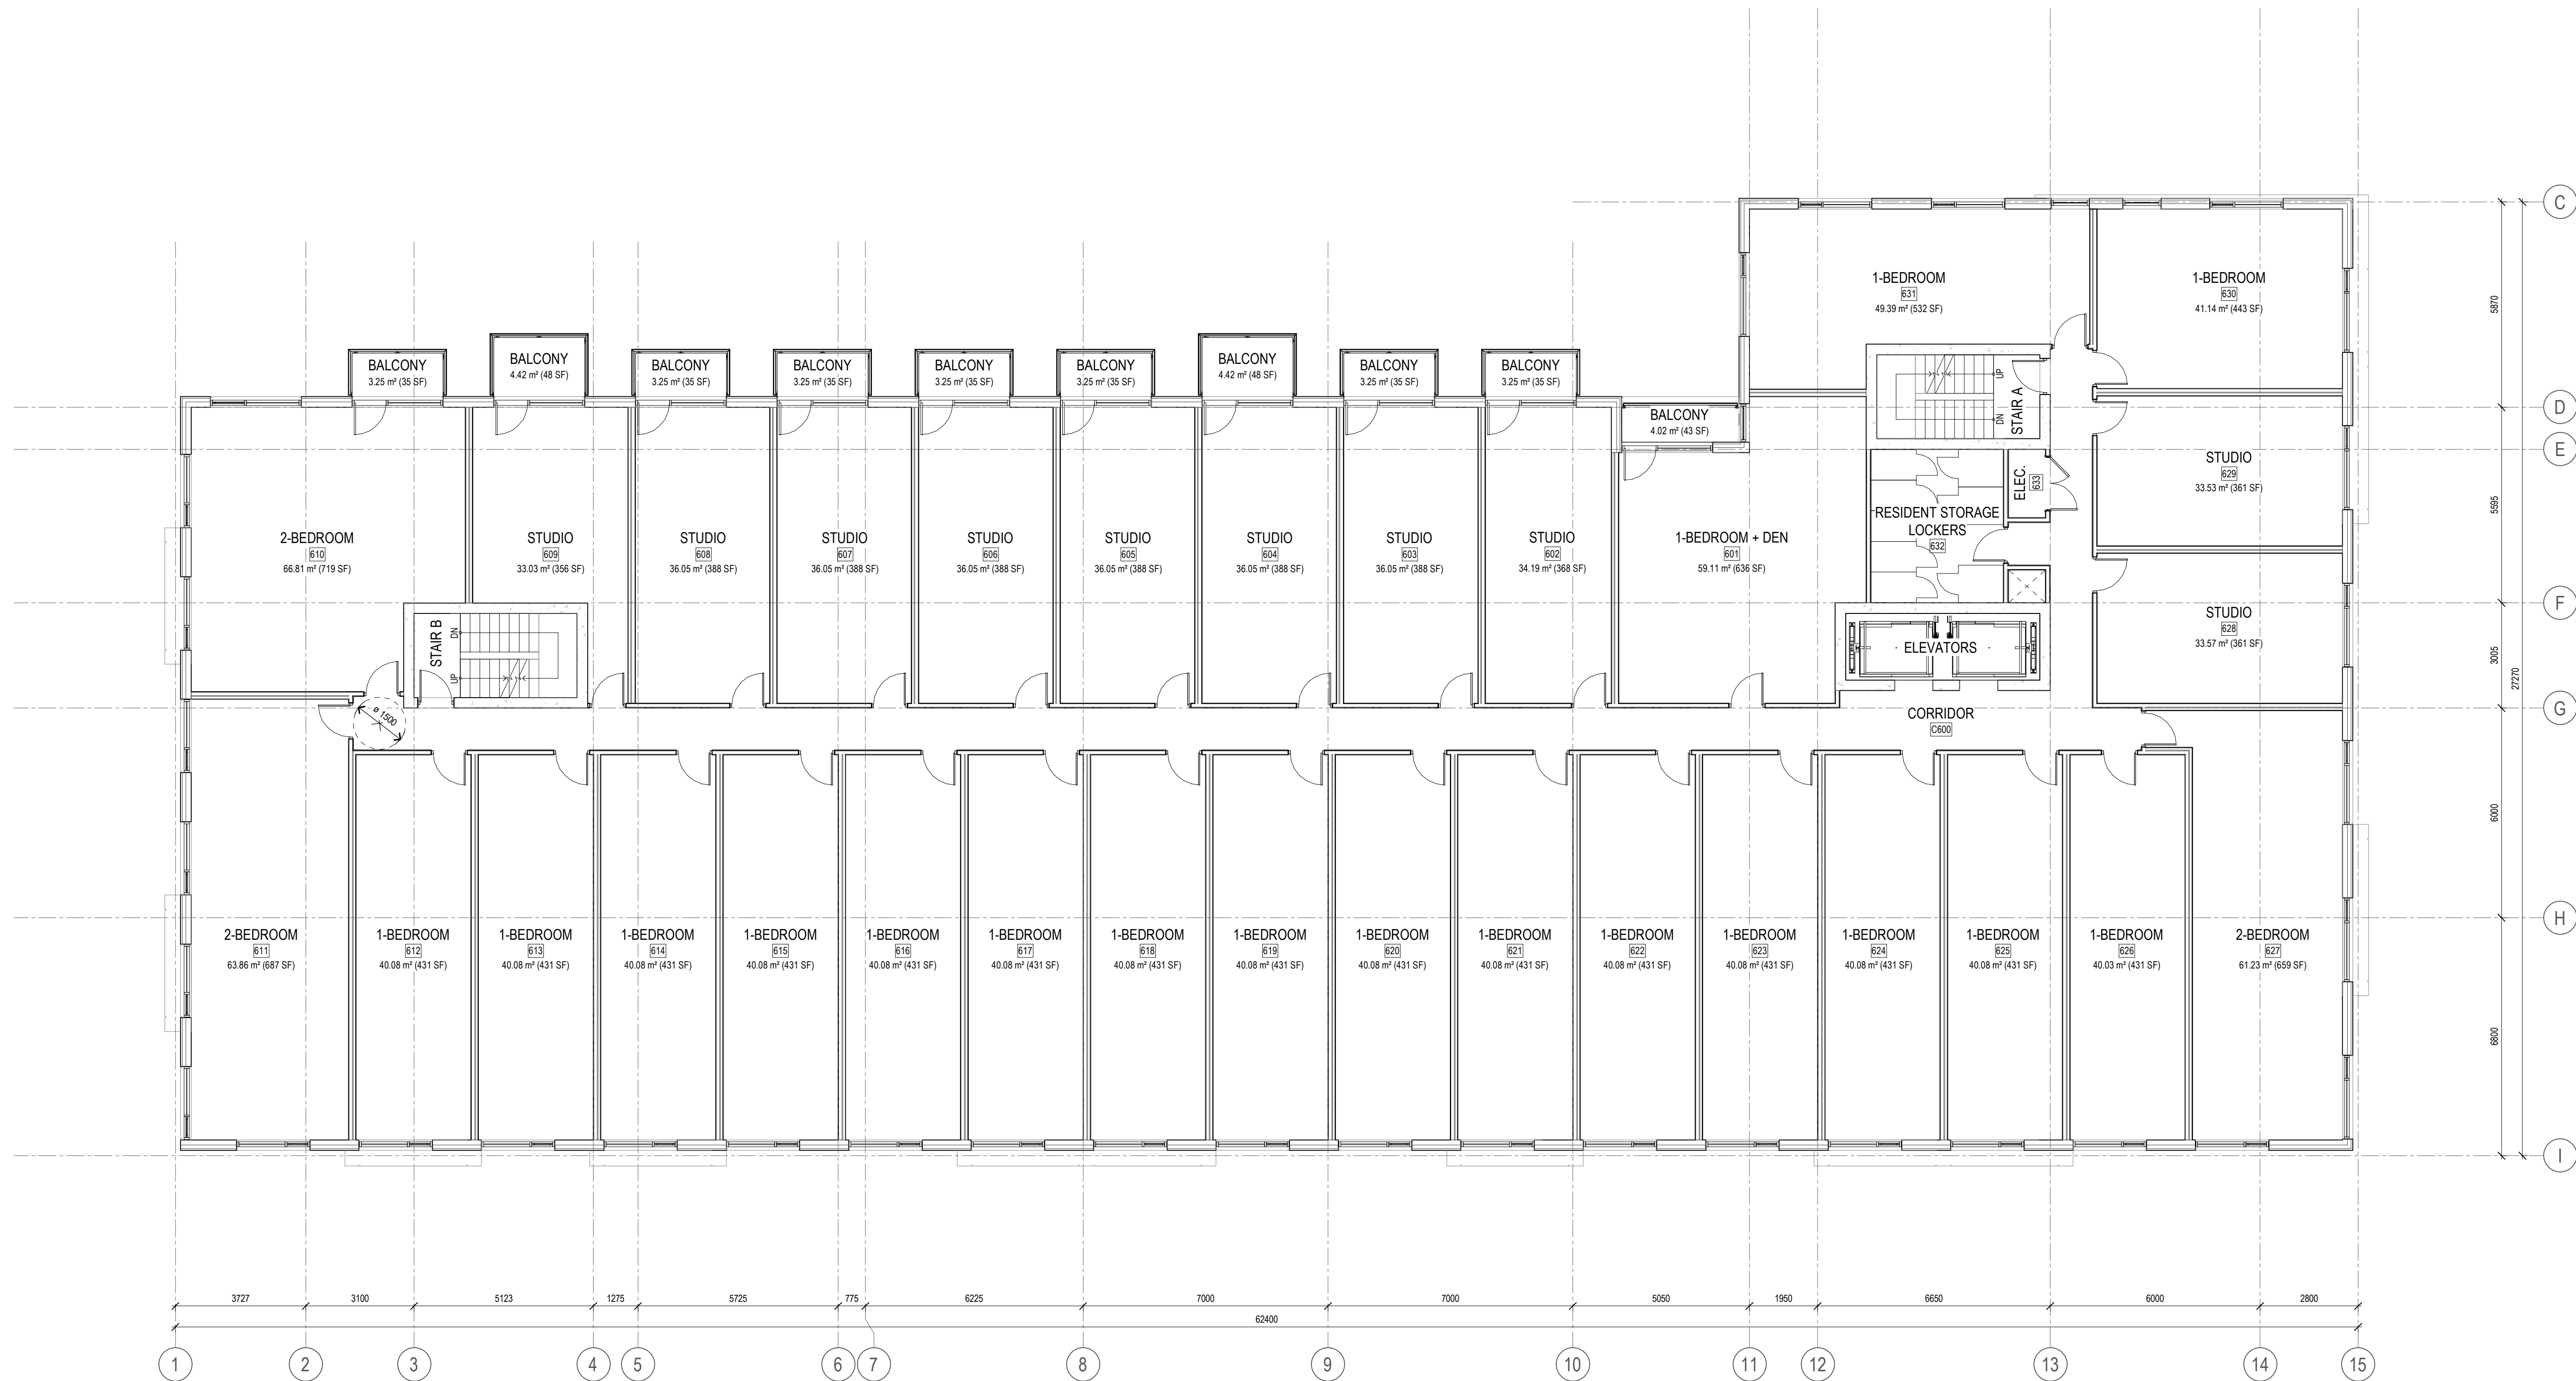

- 4 ISSUED FOR SITE PLAN CONTROL 2023-04-12  
1 ISSUED FOR COORDINATION 2023-03-02

ISSUE RECORD

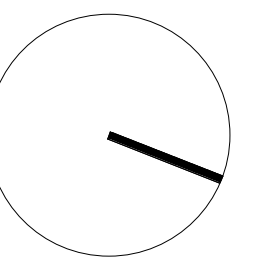

**project1  
studio**

Project1 Studio Incorporated  
[613.884.3939] | mail@project1studio.ca


**1184 CUMMINGS**

1184 Cummings Avenue  
Gloucester, ON

PROJ	SCALE	DRAWN	REVIEWED
2231	1 : 100	BH	RK

FLOOR PLAN - LEVEL 06

**A106**

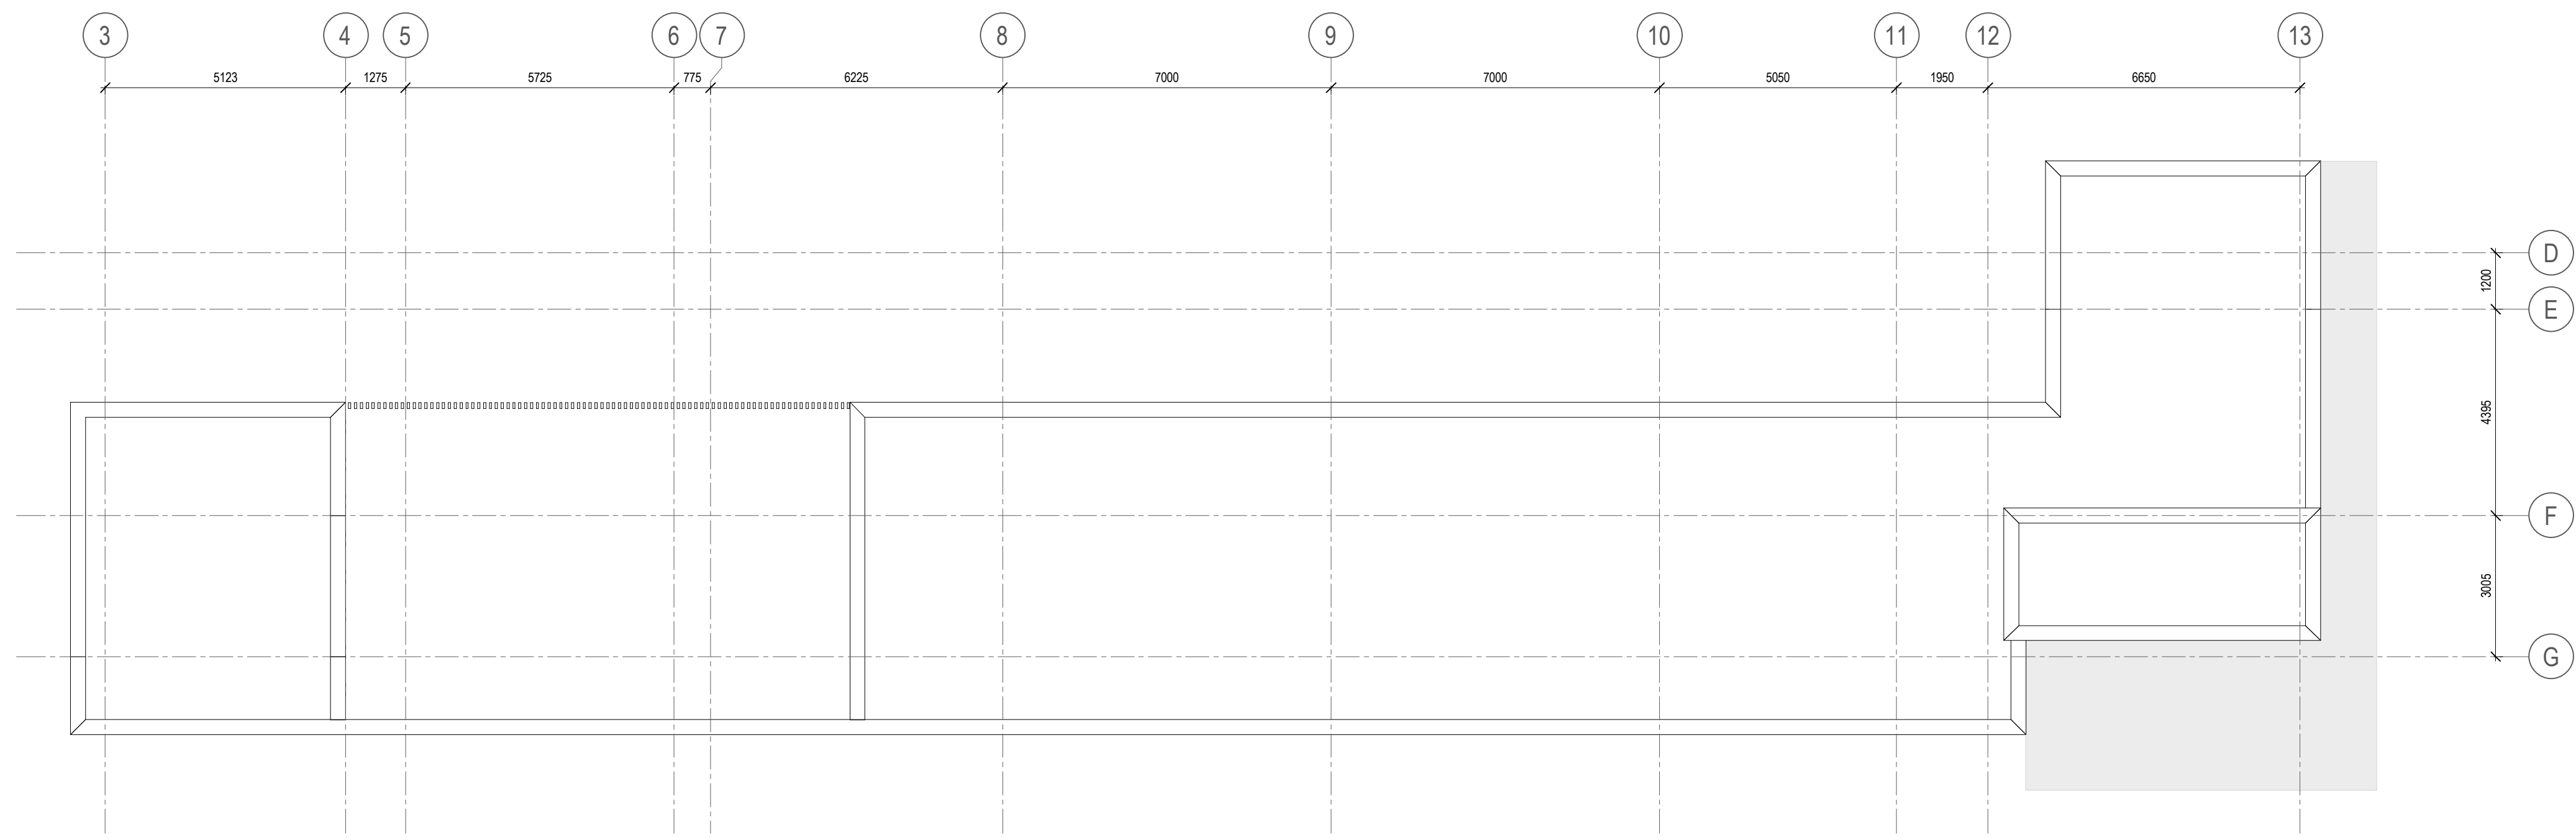


**NOTE**  
FOR INFORMATION ONLY

- GENERAL ARCHITECTURAL NOTES:
- This drawing is the property of the Architect and may not be reproduced or used without the expressed consent of the Architect.
  - Drawings are not to be scaled. The Contractor is responsible for checking and verifying all levels and dimensions and shall report all discrepancies to the Architect and obtain clarification prior to commencing work.
  - Upon notice in writing, the Architect will provide written graphic clarification or supplementary information regarding the intent of the Contract Documents.
  - The Architectural drawings are to be read in conjunction with all other Contract Documents including Project Manuals and the Structural, Mechanical and Electrical Drawings.
  - Positions of reported or finished Mechanical or Electrical devices, fittings and fixtures are indicated on the Architectural Drawings. Locations shown on the Architectural Drawings shall govern over Mechanical and Electrical Drawings. Mechanical and Electrical items not clearly located will be located as directed by the Architect.
  - These documents are not to be used for construction unless specifically noted for such purpose.

KEY PLAN


**2 T.O. PENTHOUSE ROOF**  
A107 SCALE: 1 : 100

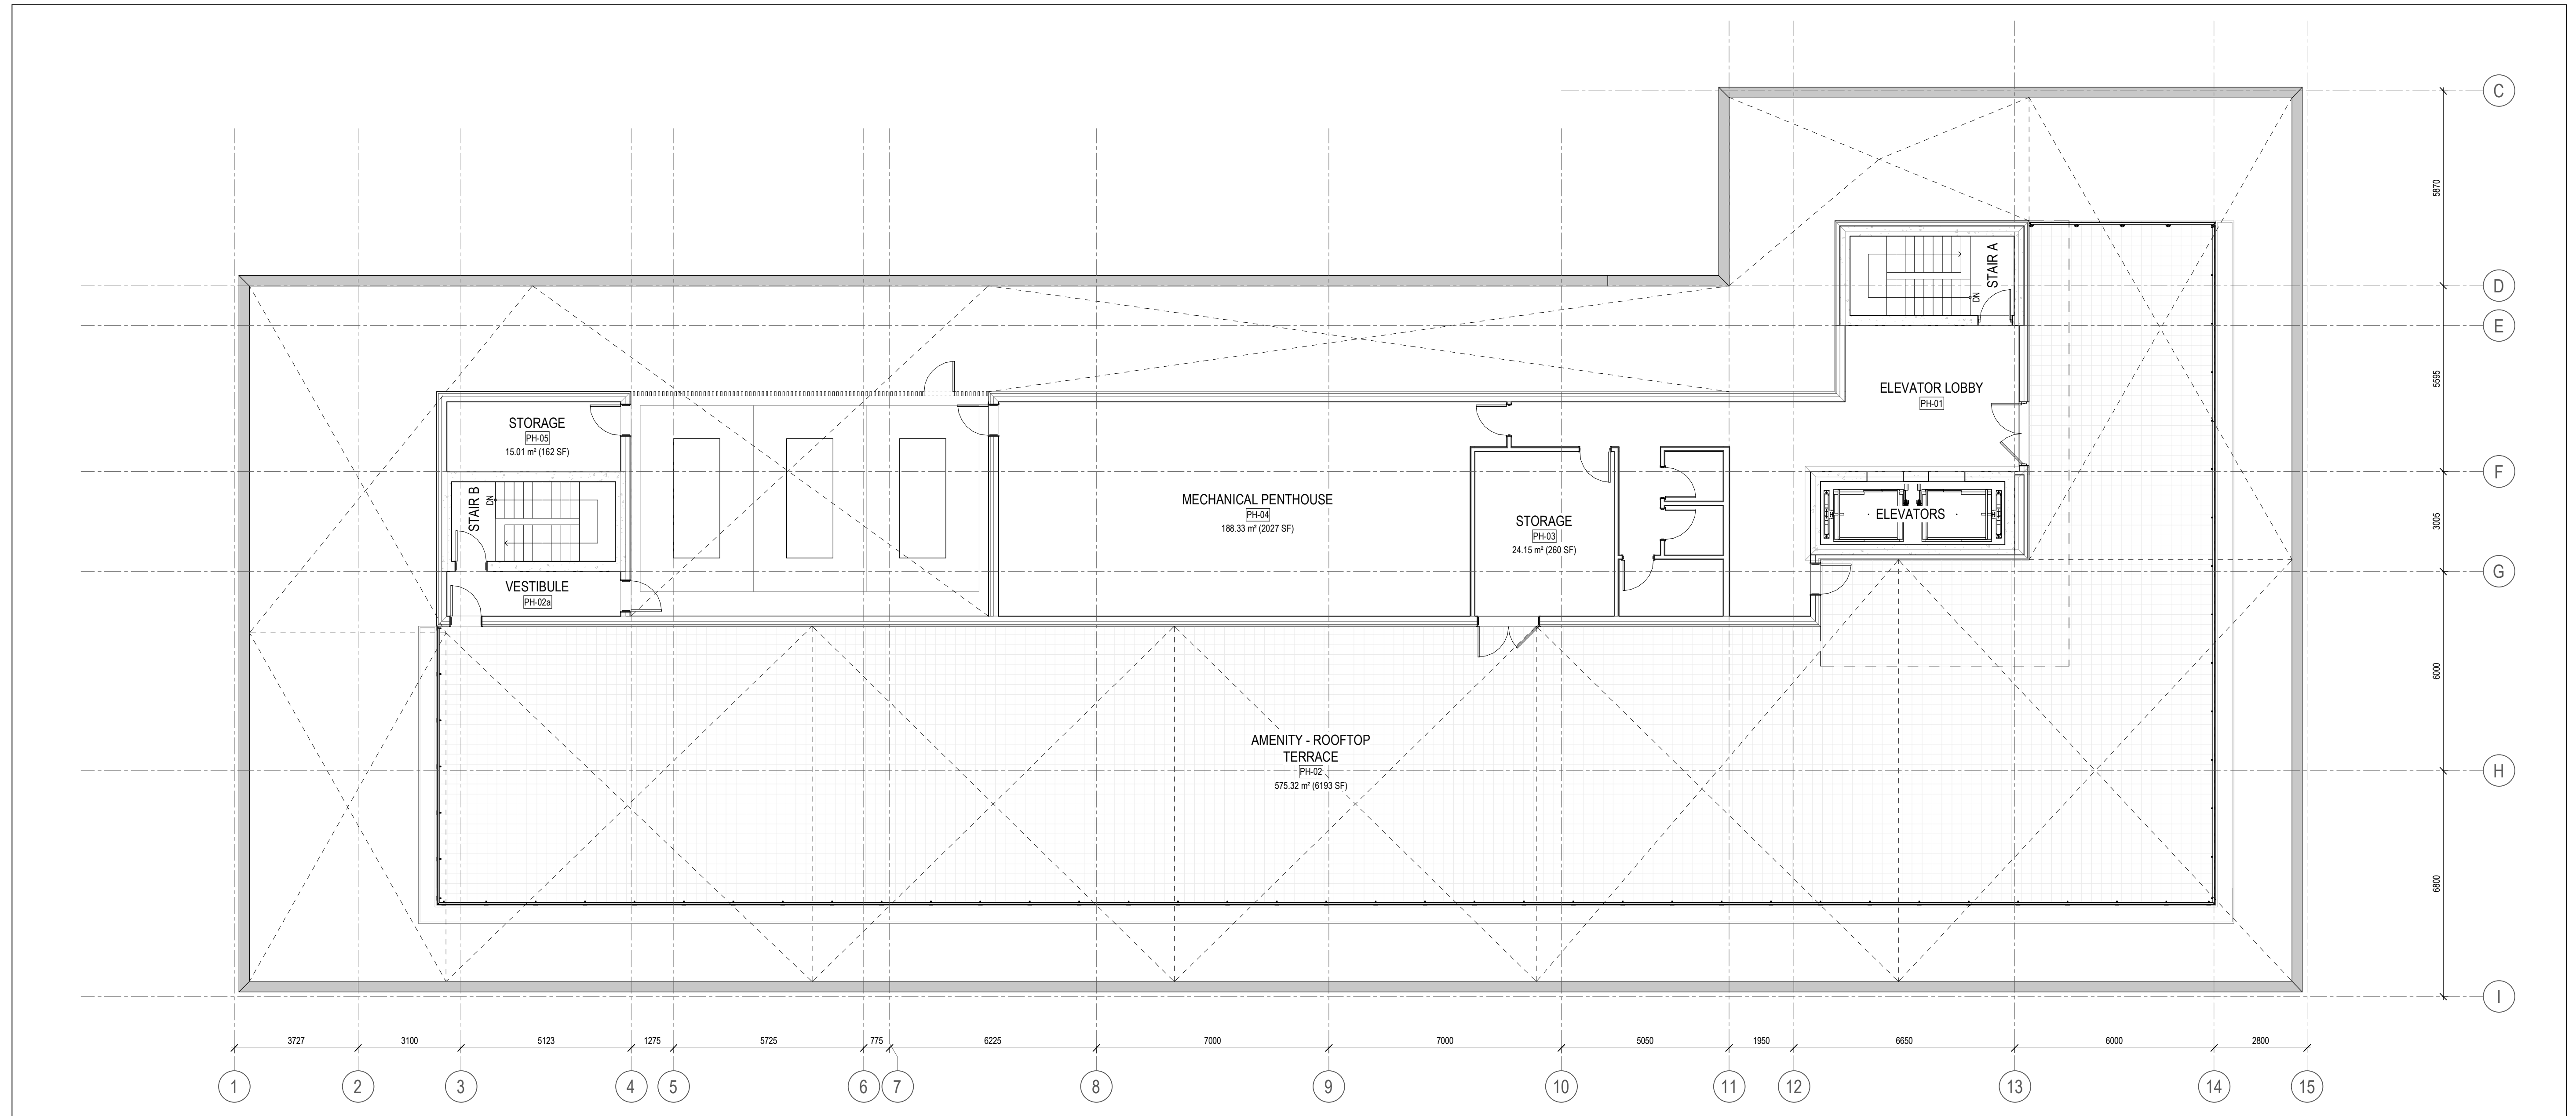

**1 ROOF PLAN**  
A107 SCALE: 1 : 100

- 4 ISSUED FOR SITE PLAN CONTROL 2023-04-12  
1 ISSUED FOR COORDINATION 2023-03-02

ISSUE RECORD

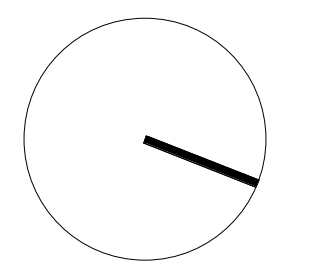

**project1 studio**

Project1 Studio Incorporated  
613.884.3939 | mail@project1studio.ca

**1184 CUMMINGS**

1184 Cummings Avenue  
Gloucester, ON

PROJ	SCALE	DRAWN	REVIEWED
2231	NOTED	BH	RK

**ROOF PLANS**

**A107**