
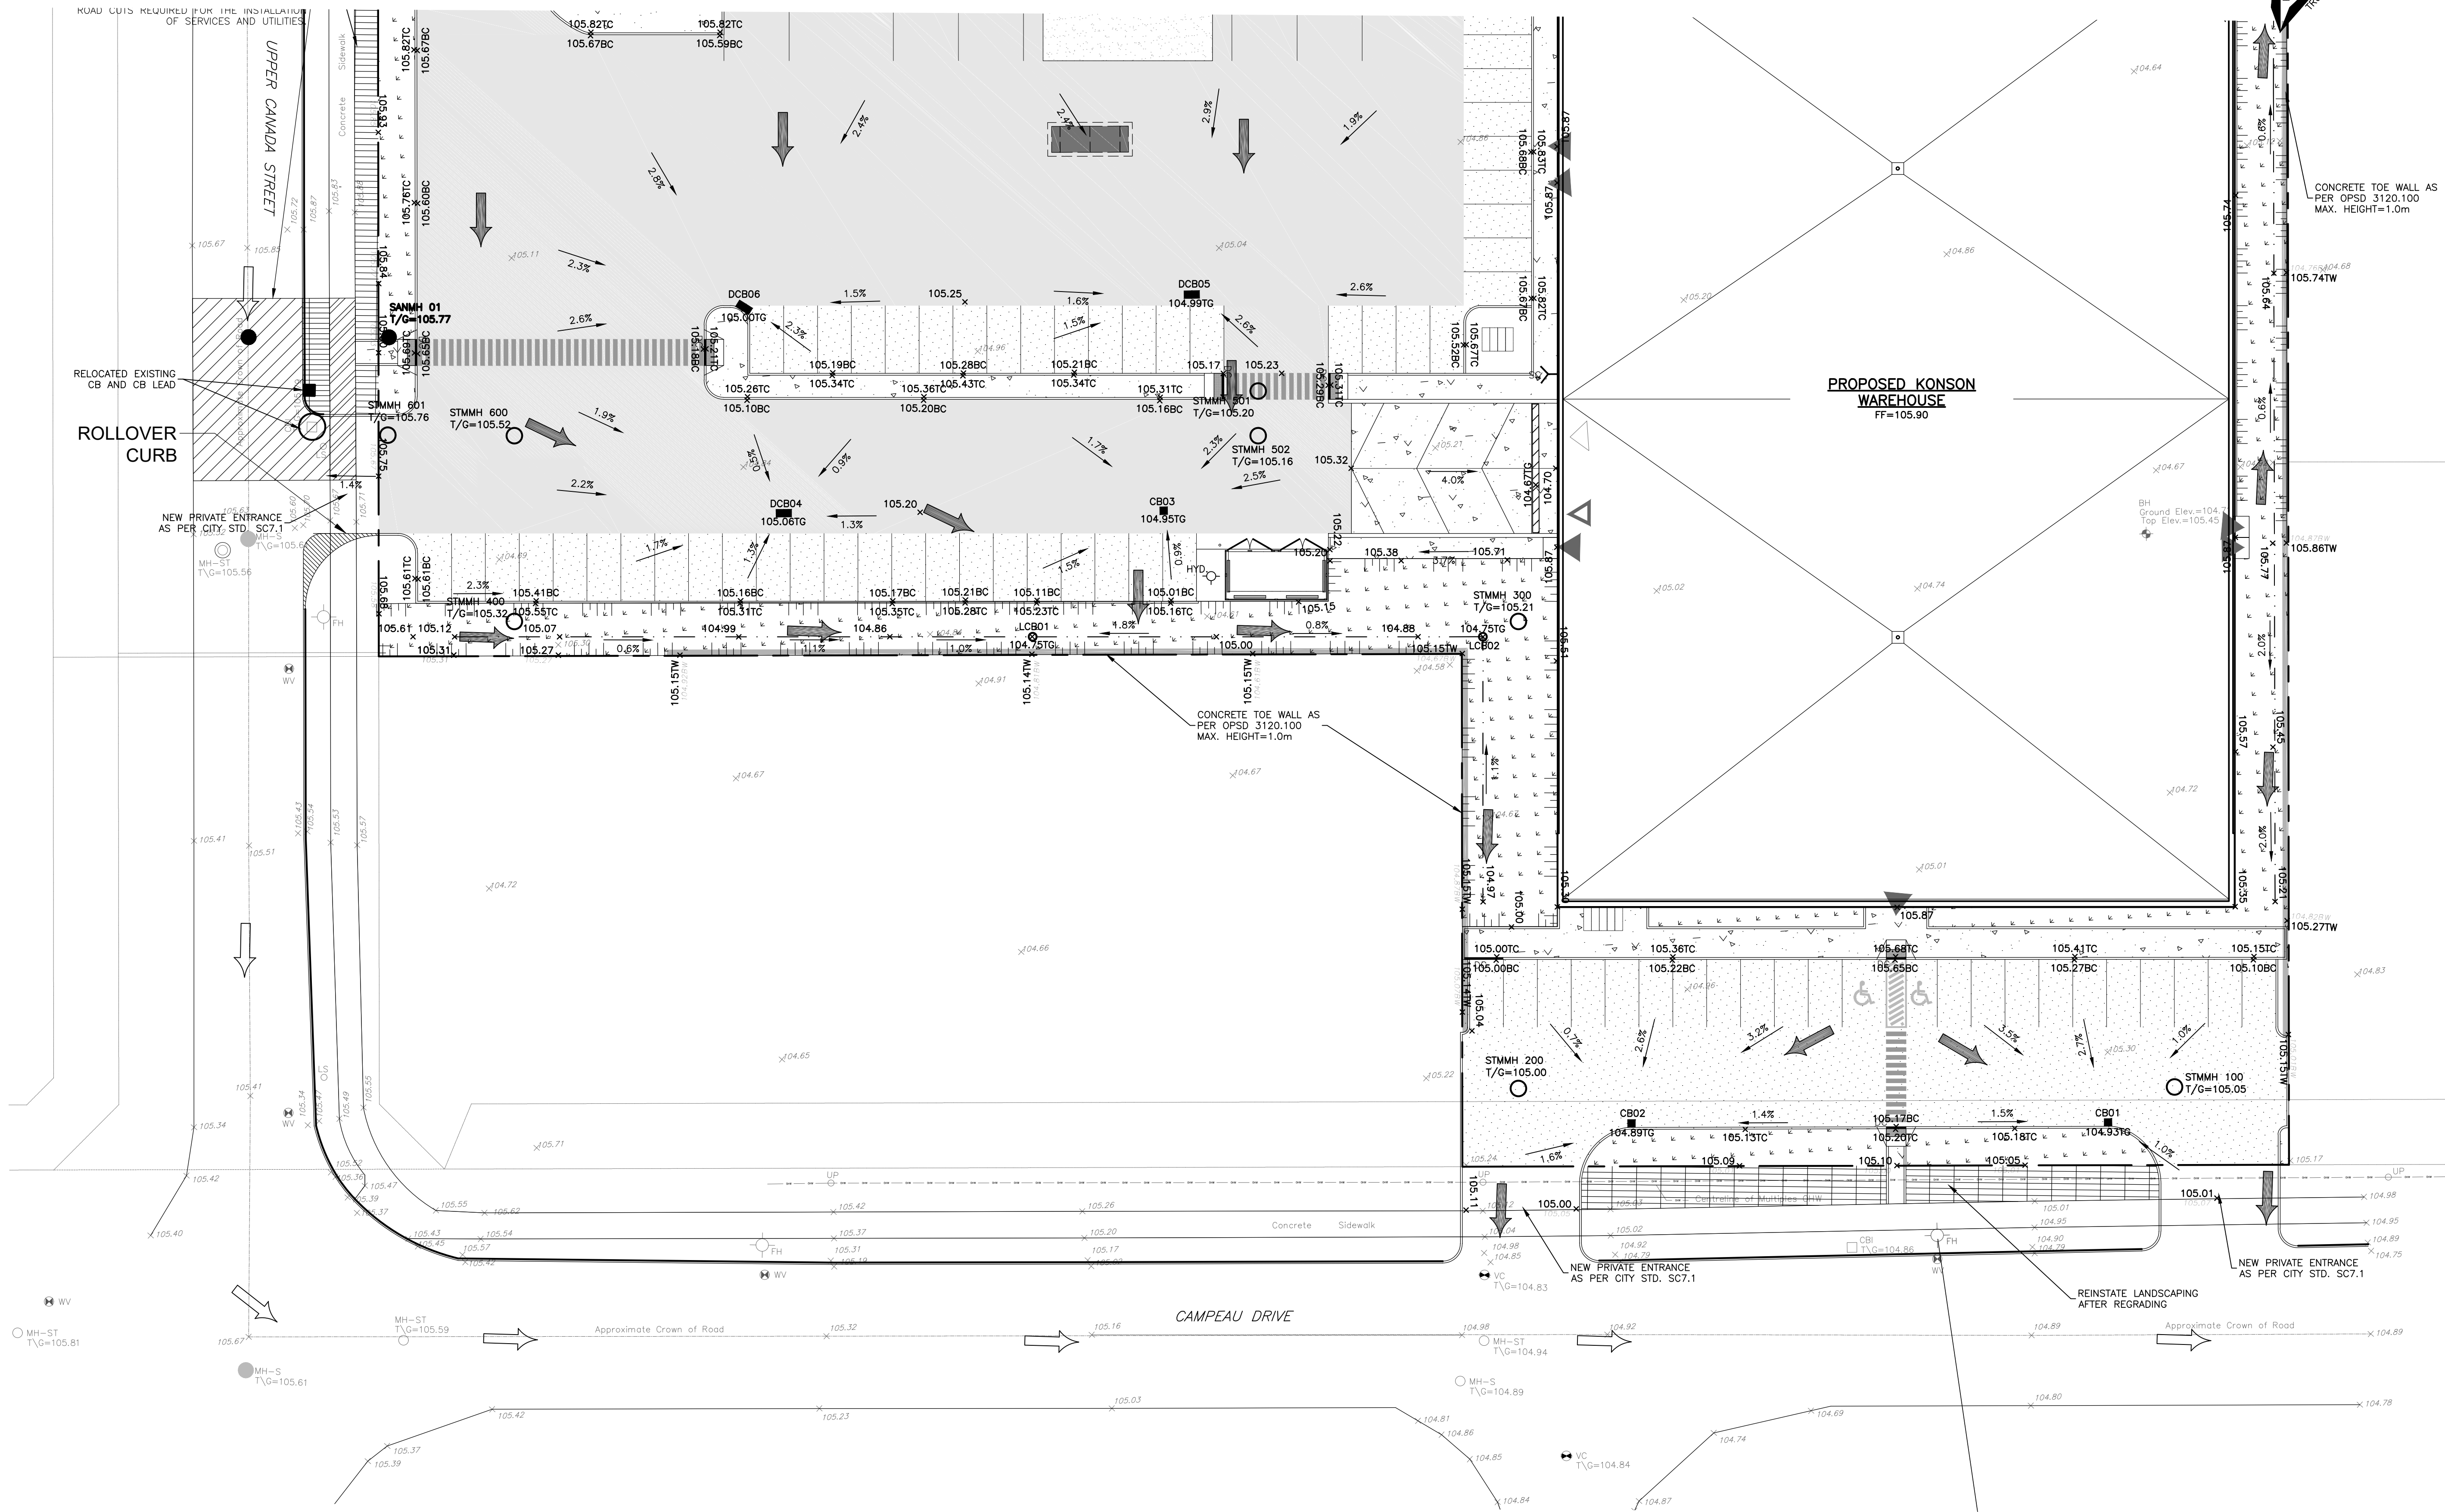
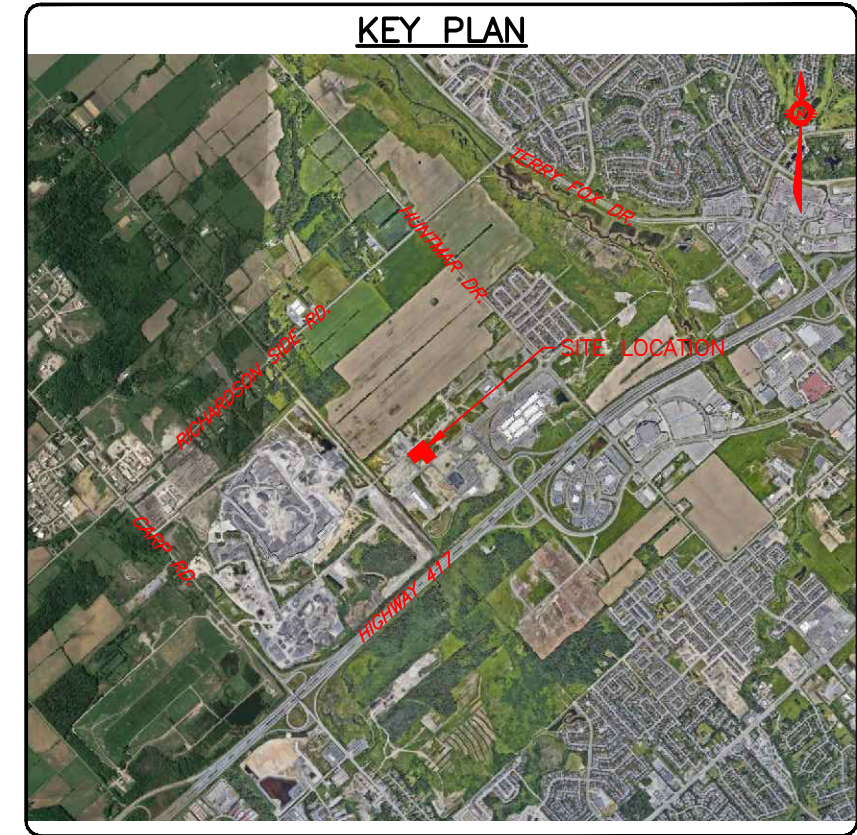


CONTINUE FROM DWG# C201

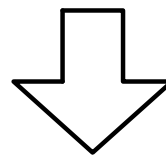

NOT FOR CONSTRUCTION

CAUTION
THE POSITION OF ALL POLE LINES, CONDUITS, WATERMANS, SEWERS AND OTHER UNDERGROUND AND OVERGROUND UTILITIES AND STRUCTURES IS NOT NECESSARILY SHOWN ON THE CONTRACT DRAWINGS, AND WHERE SHOWN, THE ACCURACY OF THE POSITION OF SUCH UTILITIES AND STRUCTURES IS NOT GUARANTEED. BEFORE STARTING WORK, DETERMINE THE EXACT LOCATION OF ALL SUCH UTILITIES AND STRUCTURES AND ASSUME ALL LIABILITY FOR DAMAGE TO THEM.

REV	REVISION DESCRIPTION	DATE	BY	APPD
1	ISSUED FOR SPC	04/06/23	AJ	AA

SCALE
0 2m 4m 10m
HORIZONTAL 1:250

DESIGNED BY
M.A. ANSARI
2023/04/12
LIBERATED PROFESSIONAL
PROVINCE OF ONTARIO

CLIENT
DOLYN CONSTRUCTION LTD.
1-888 LADY ELLEN PLACE
OTTAWA, ON. K1Z 5L5

exp. Services Inc.
1-416-668-1899 | 1-613-225-7330
365 Commercial Drive, Unit 100
Ottawa, ON K2B 8R6
Canada
www.exp.com

BASEPLAN AJ
DESIGN AJ
CHECKED AA
CAD AJ
PROJECT MANAGER AA
APPROVED AA

PROJECT
KONSON WAREHOUSE
1485 UPPER CANADA STREET
OTTAWA, ONTARIO.

SITE GRADING PLAN-2

PROJECT No. OTT-22023462-AD
SURVEY ADV
DATE 01/10/2023
DRAWING No. C202

DOT-??-??-??-???