

*Andrew McCreight*

**ANDREW MCCREIGHT**  
**MANAGER, DEVELOPMENT REVIEW CENTRAL**  
**PLANNING, REAL ESTATE & ECONOMIC DEVELOPMENT**  
**DEPARTMENT, CITY OF OTTAWA**

**APPROVED**  
 By Andrew McCreight at 2:43 pm, Apr 05, 2024



No.	Revision	Date
4	ISSUED FOR SPA 3	13 OCT, 2023
3	ISSUED FOR SPA 2	20 JUL, 2023
2	ISSUED FOR SPA	20 APR, 2023
1	ISSUED FOR COORDINATION	14 APR, 2023

North:

Stamp:

**CSW** Landscape Architecture  
 Urban Design  
 Site Planning  
 Recreation and Park Planning  
 Project Management

319 McRae Avenue, Suite 502, Ottawa, Ontario, K1Z 0B9  
 Tel: (613) 729-4536

- All measurements in millimeters unless specified otherwise. Do not scale drawing. All drawings to be read in conjunction with written specifications.
- Copyright reserved. This drawing is the exclusive property of CSW Landscape Architects Ltd. and shall not be used without the consent thereof.
- This Drawing may not be used for construction until signed by the landscape architect. It is the responsibility of the contractor to:
  - check and verify all dimensions on site;
  - report all errors and/or omissions to the landscape architect;
  - comply with all pertinent codes and by-laws;
  - check and verify locations of all underground services with all local utilities prior to any digging.

Project:

**CLV**  
**360 LAURIER**

360 LAURIER STREET  
 OTTAWA, ONTARIO

Drawing:

**LANDSCAPE PLAN**  
**Ground Floor**


Scale:	1:100	Date:	MARCH 2023
Design By:	CM	Drawn By:	SW
Project Number:	2161-01	Sheet Number:	L1.0



*Andrew McCreight*  
**ANDREW MCCREIGHT**  
 MANAGER, DEVELOPMENT REVIEW CENTRAL  
 PLANNING, REAL ESTATE & ECONOMIC DEVELOPMENT  
 DEPARTMENT, CITY OF OTTAWA

**APPROVED**  
 By Andrew McCreight at 2:43 pm, Apr 05, 2024

- LEGEND:
- UNIT PAVERS - TYPE 1
  - UNIT PAVERS - TYPE 2
  - WOOD DECKING
  - CLEAR LIMESTONE CHIPS PAVING
  - ARTIFICIAL TURF
  - GREEN ROOF PLANTING
  - MAINTENANCE EDGE
  - GUARDRAIL
  - 5'-0" HIGH GLASS GUARDRAIL (REFER TO ARCHITECTURAL)

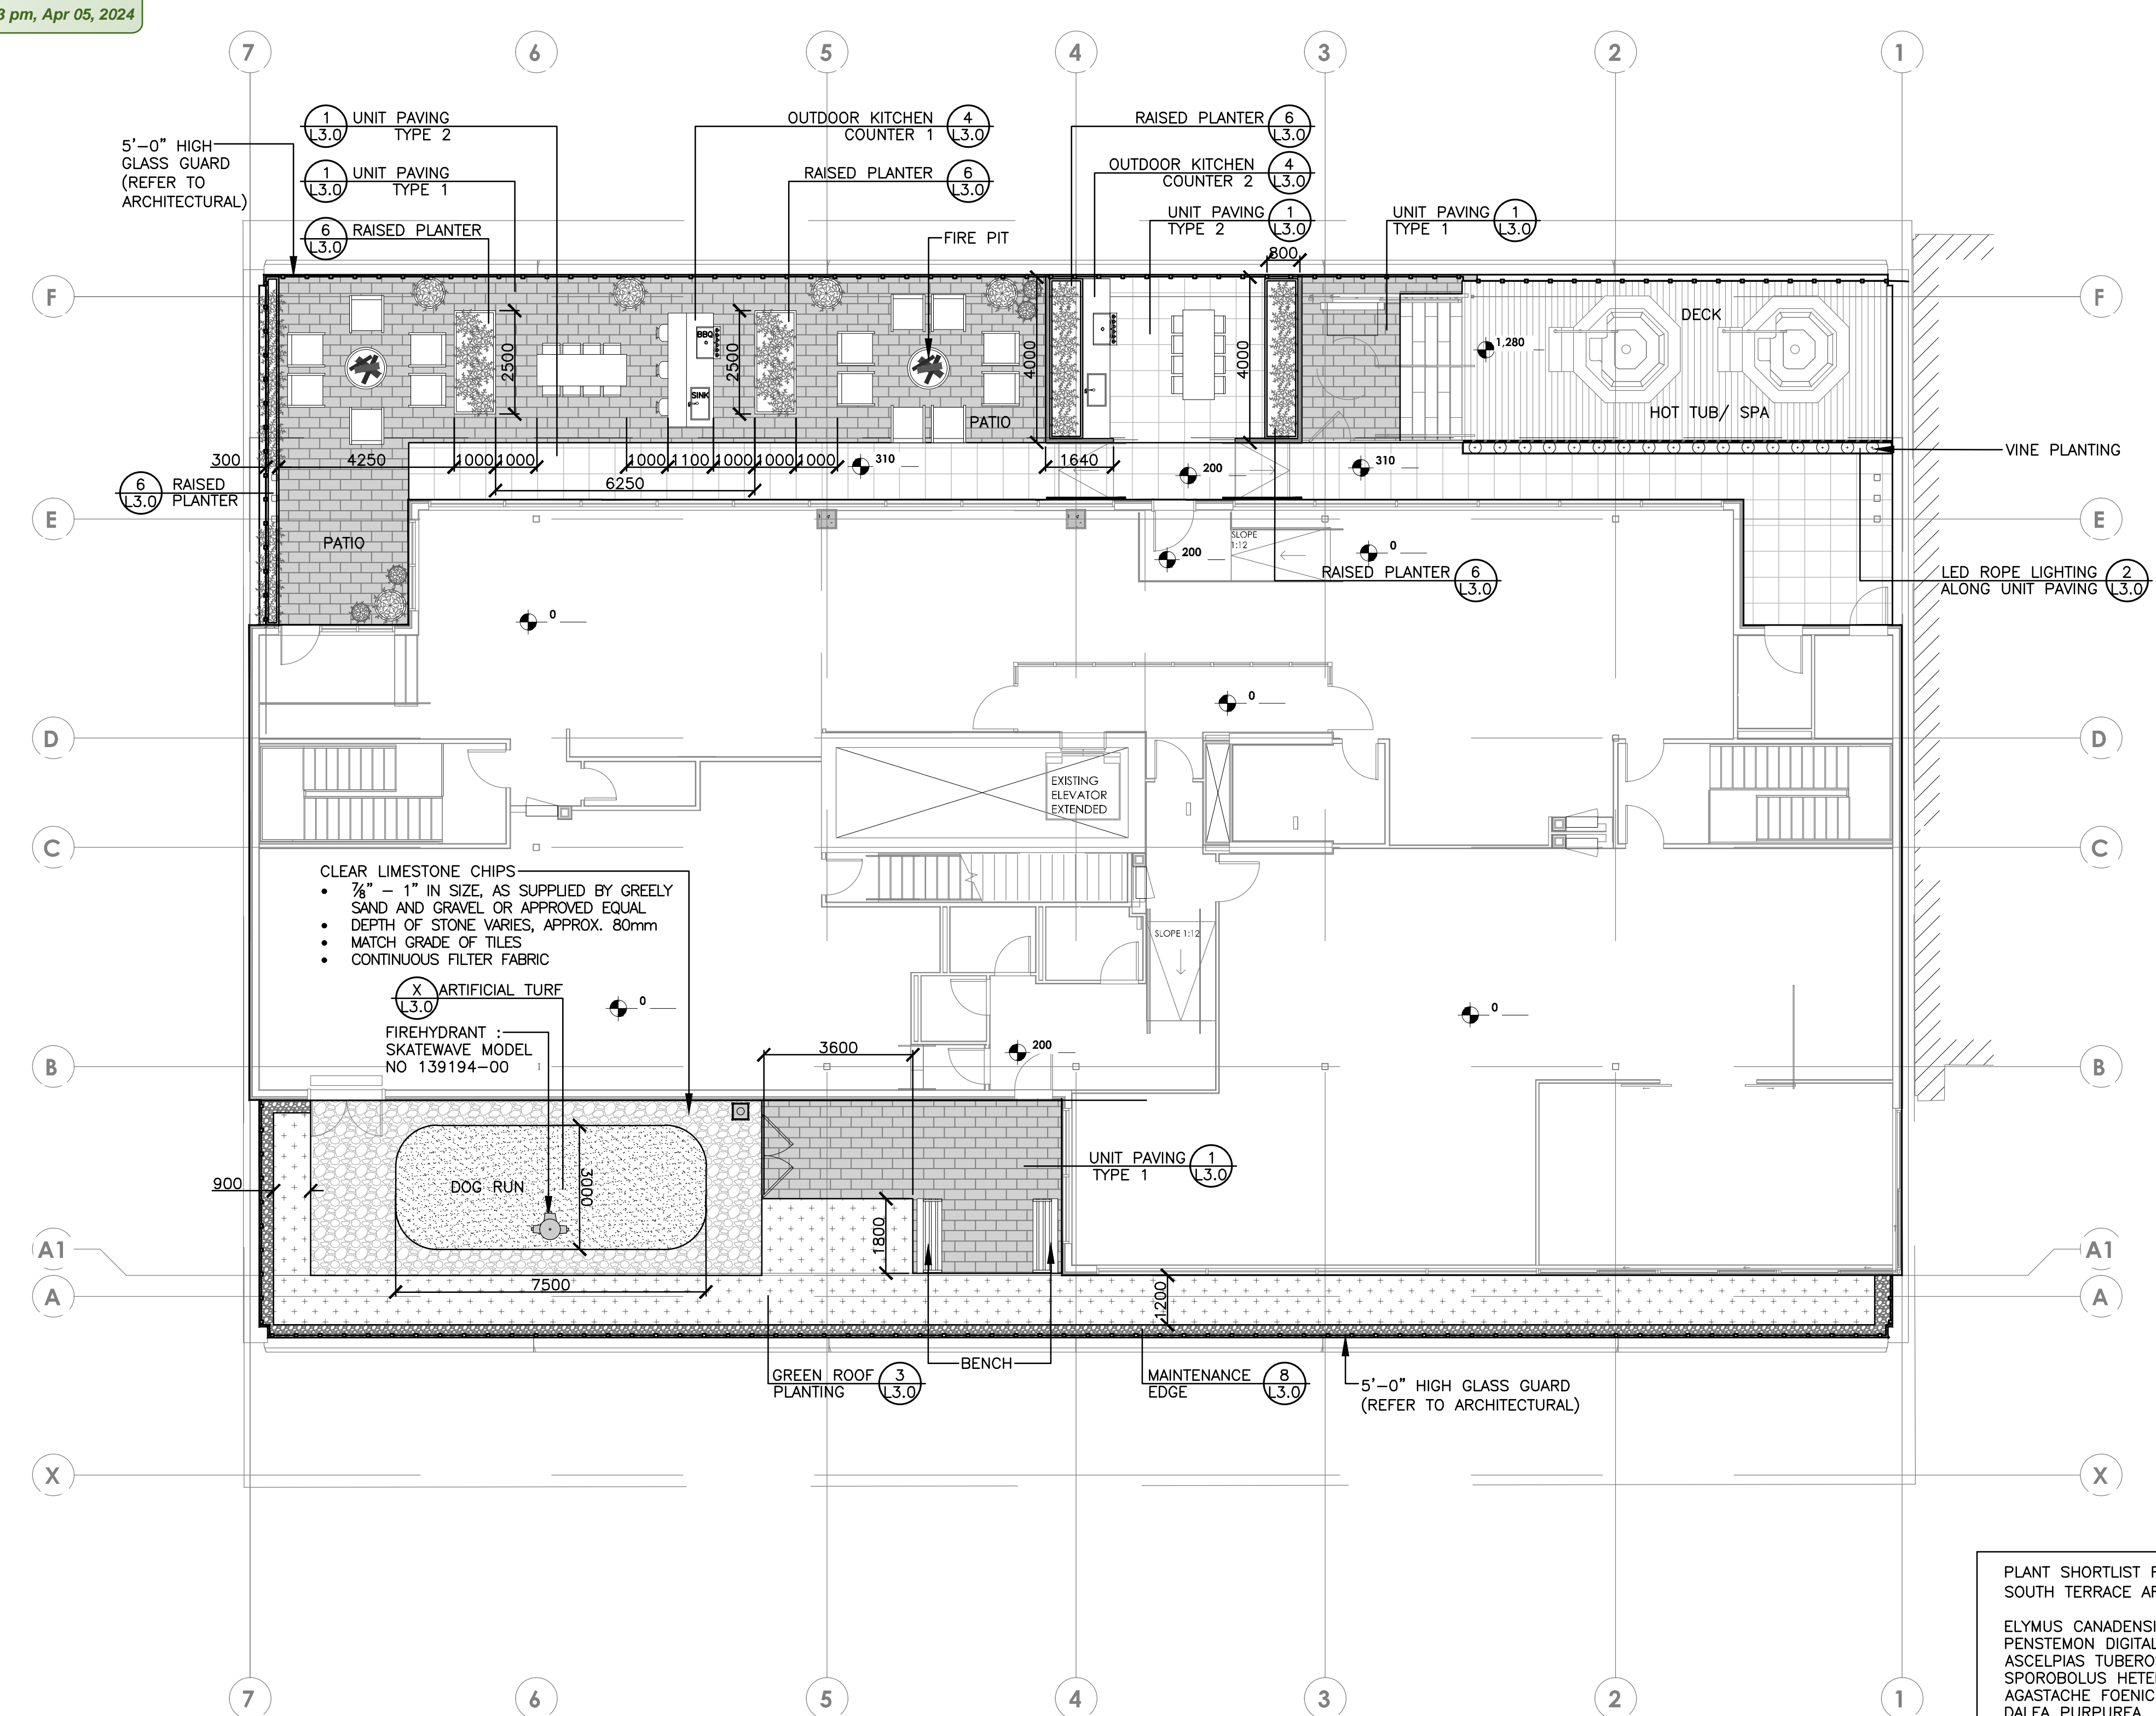

CLEAR LIMESTONE CHIPS  
 • 3/4" - 1" IN SIZE, AS SUPPLIED BY GREELY  
 • SAND AND GRAVEL OR APPROVED EQUAL  
 • DEPTH OF STONE VARIES, APPROX. 80mm  
 • MATCH GRADE OF TILES  
 • CONTINUOUS FILTER FABRIC

X ARTIFICIAL TURF  
 L3.0  
 FIREHYDRANT :  
 SKATEWAVE MODEL  
 NO 139194-00

PLANT SHORTLIST FOR GREENROOF - MAXX 8"  
 SOUTH TERRACE AREA: 55.5 M<sup>2</sup>  
 ELYMUS CANADENSIS  
 PENSTEMON DIGITALIS  
 ASCLEPIAS TUBEROSA  
 SPOROBOLUS HETEROLEPIS  
 AGASTACHE FOENICULUM  
 DALEA PURPUREA  
 ECHINACEA POWWOW WHITE  
 SEDUM AIZOON 'EUPHORBIOIDES'  
 NORTH TERRACE PLANTERS AREA: 13.5 M<sup>2</sup>  
 TOTAL PLANTING AREA: 69 M<sup>2</sup>

No.	Revision	Date
4	ISSUED FOR SPA 3	13 OCT, 2023
3	ISSUED FOR SPA 2	20 JUL, 2023
2	ISSUED FOR SPA	20 APR, 2023
1	ISSUED FOR COORDINATION	14 APR, 2023

North:

Stamp:

**CSW** Landscape Architecture  
 Urban Design  
 Site Planning  
 Recreation and Park Planning  
 Project Management

319 McRae Avenue, Suite 502, Ottawa, Ontario, K1Z 0B9  
 Tel: (613) 729-4536











- All measurements in millimeters unless specified otherwise. Do not scale drawing. All drawings to be read in conjunction with written specifications.
- Copyright reserved. This drawing is the exclusive property of CSW Landscape Architects Ltd. and shall not be used without the consent thereof.
- This Drawing may not be used for construction until signed by the landscape architect. It is the responsibility of the contractor to:
  - check and verify all dimensions on site;
  - report all errors and/or omissions to the landscape architect;
  - comply with all pertinent codes and by-laws;
  - check and verify locations of all underground services with all local utilities prior to any digging.

Project:  
**CLV  
 360 LAURIER**  
 360 LAURIER STREET  
 OTTAWA, ONTARIO

Drawing:  
**LANDSCAPE PLAN  
 Roof Terrace**

Scale: 1:100	Date: MARCH 2023
Design By: CM	Drawn By: SW
Project Number: 2161-01	Sheet Number: L2.0



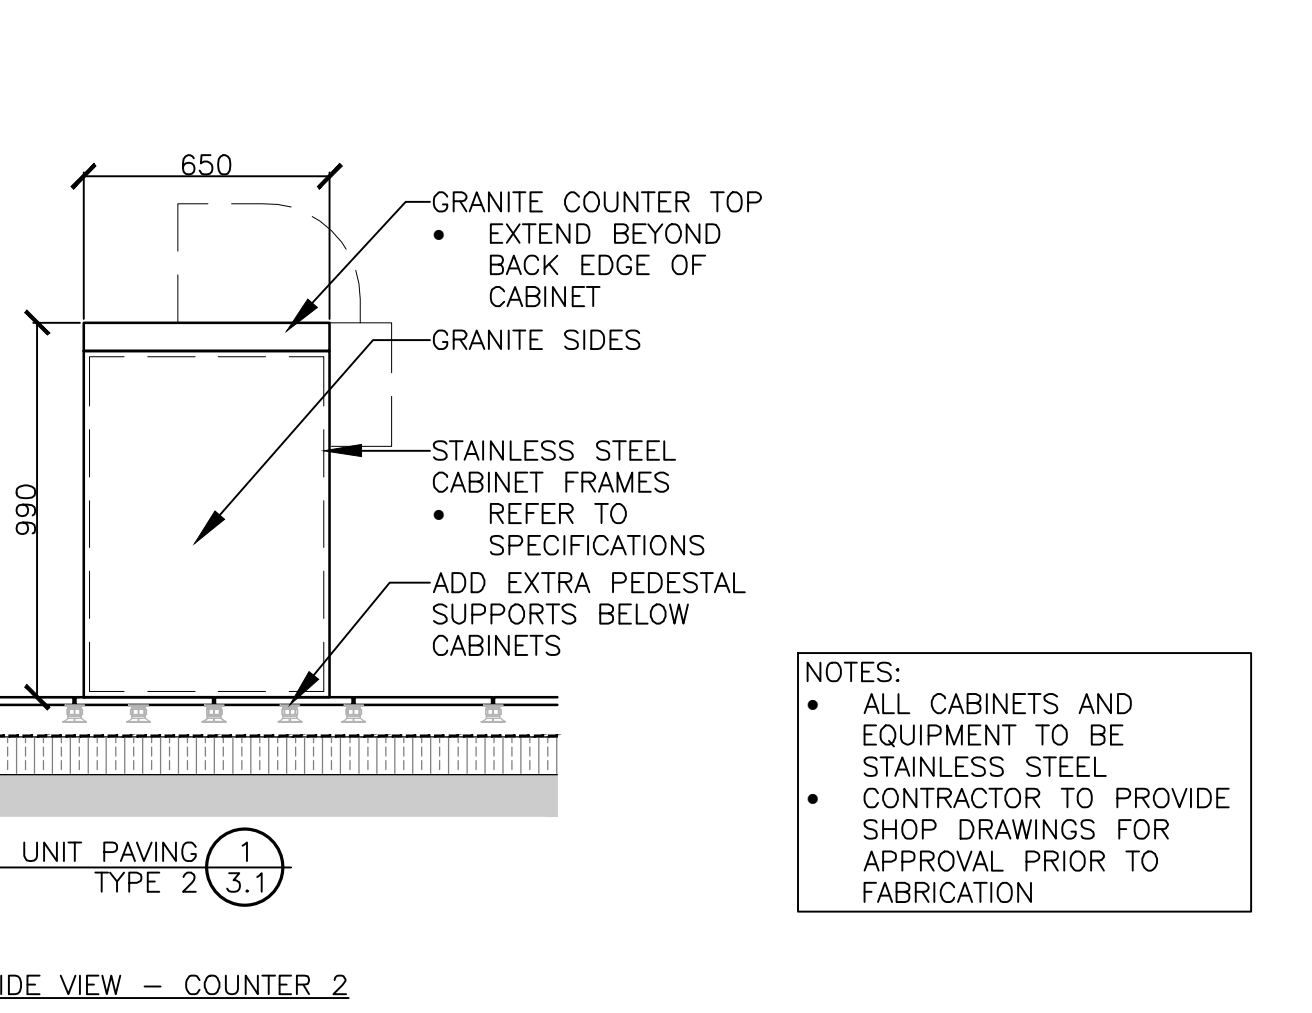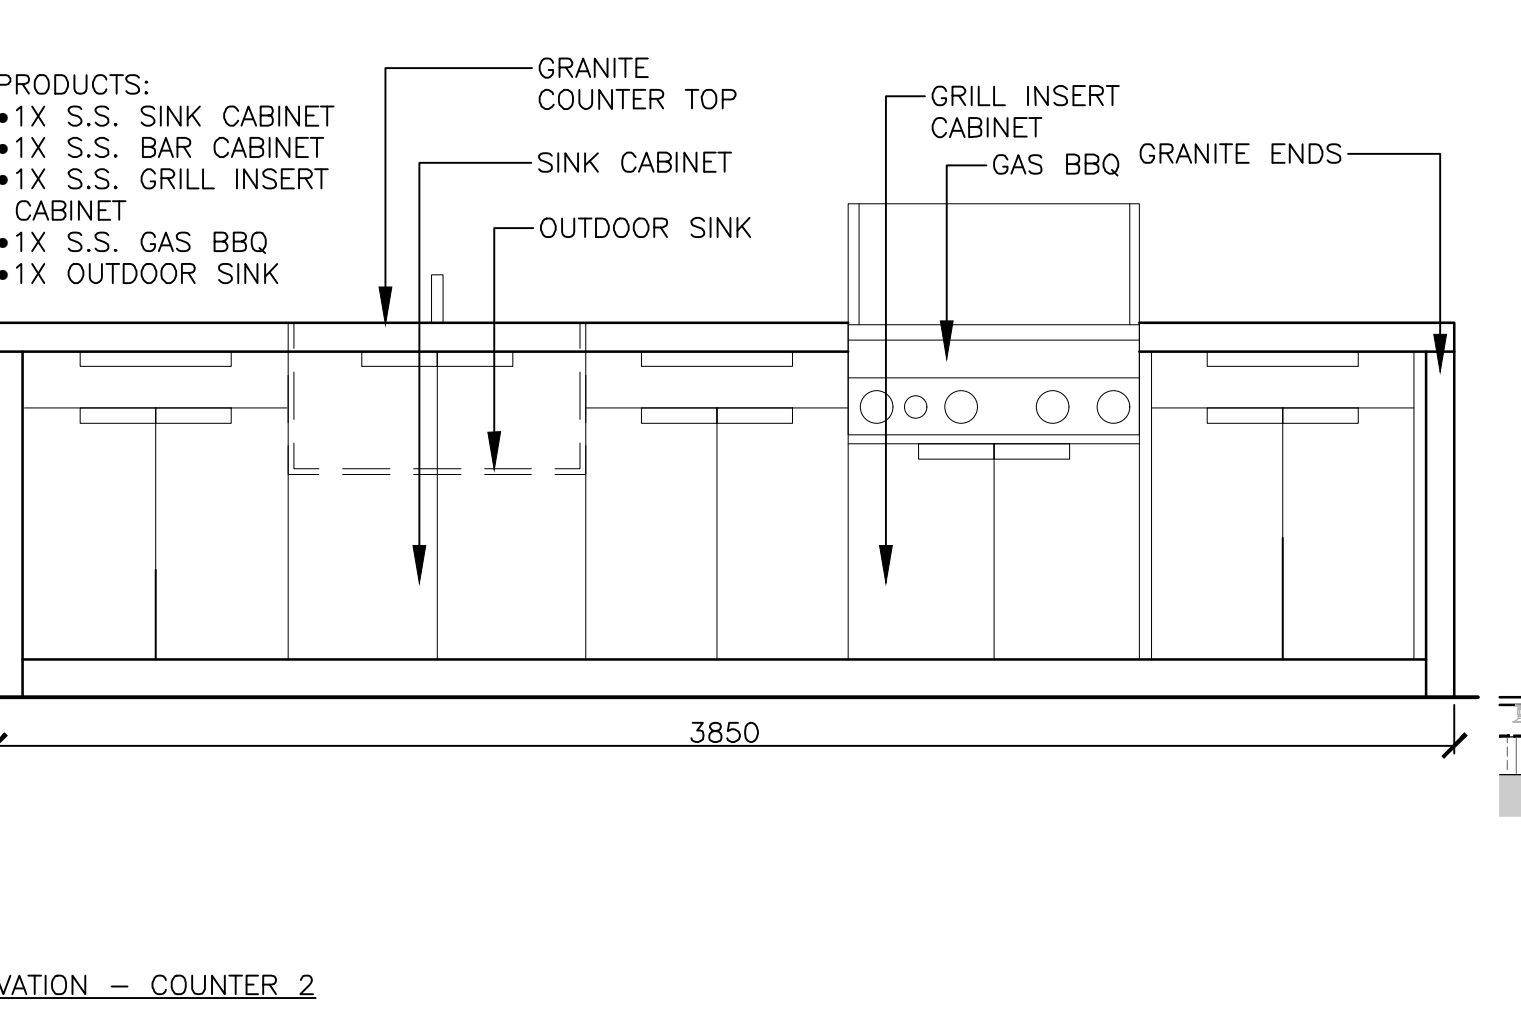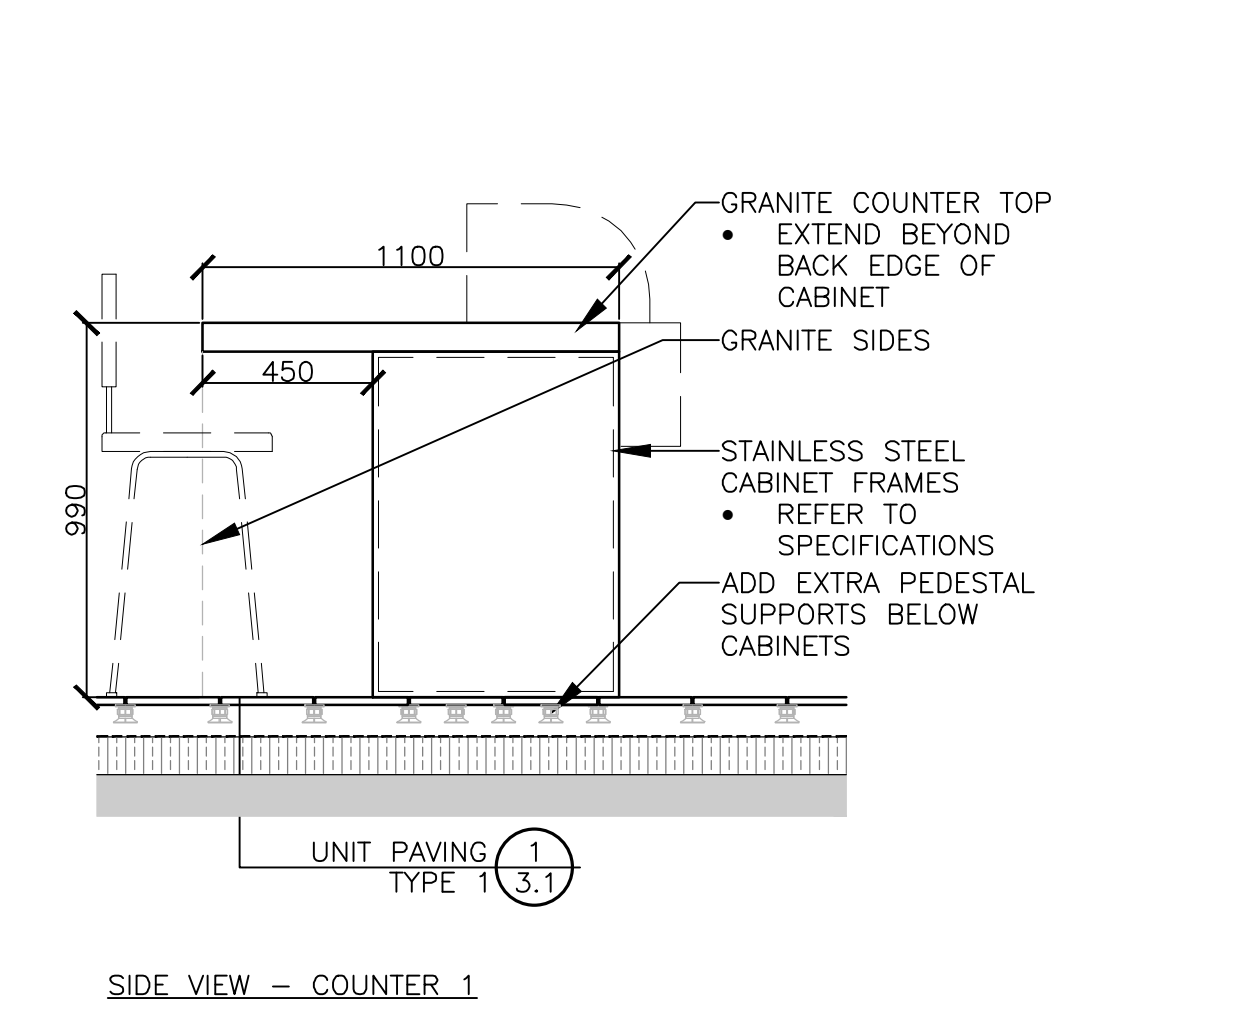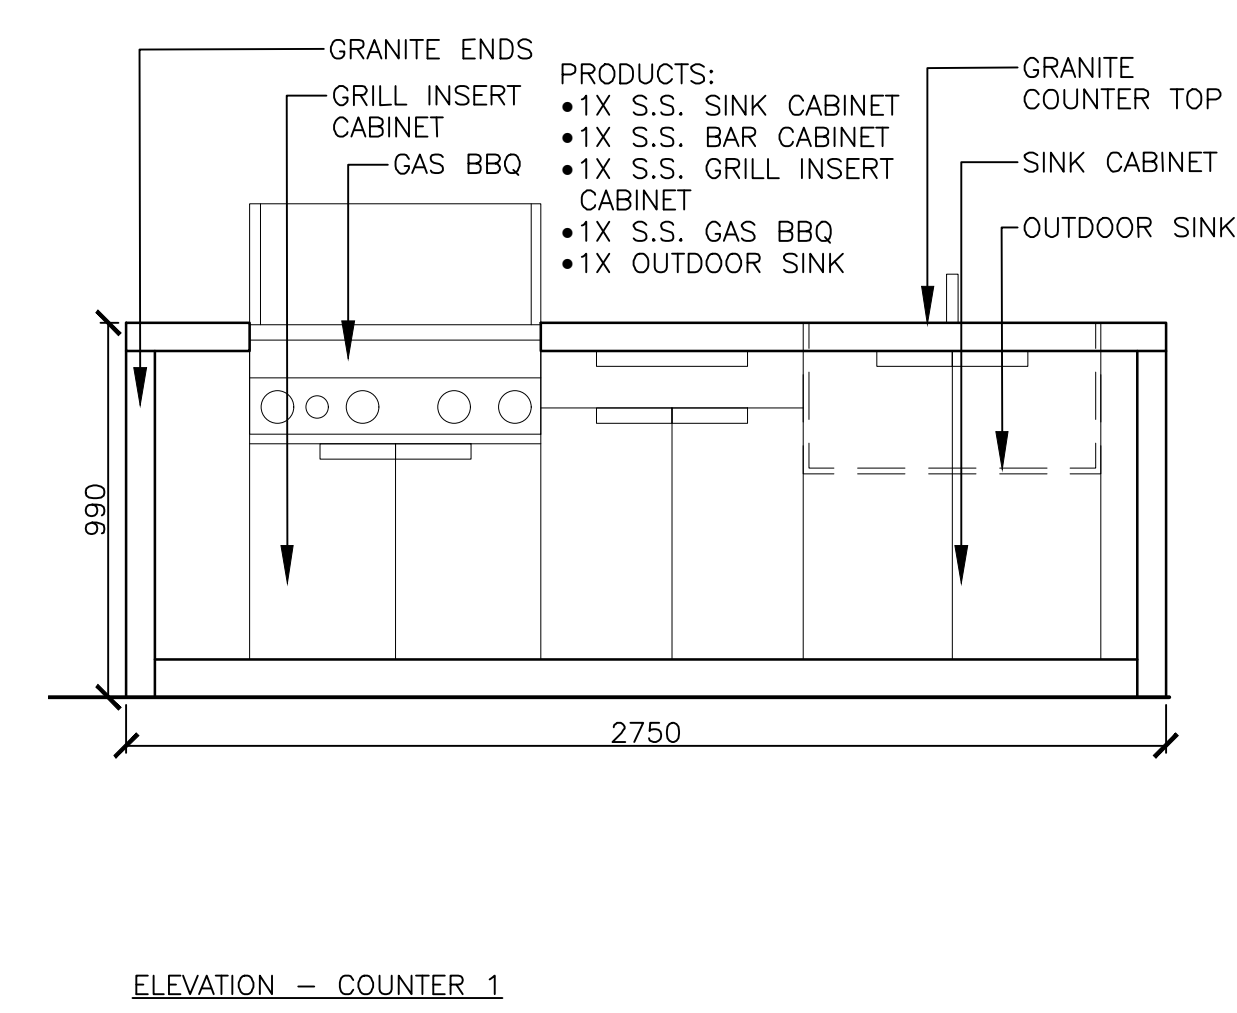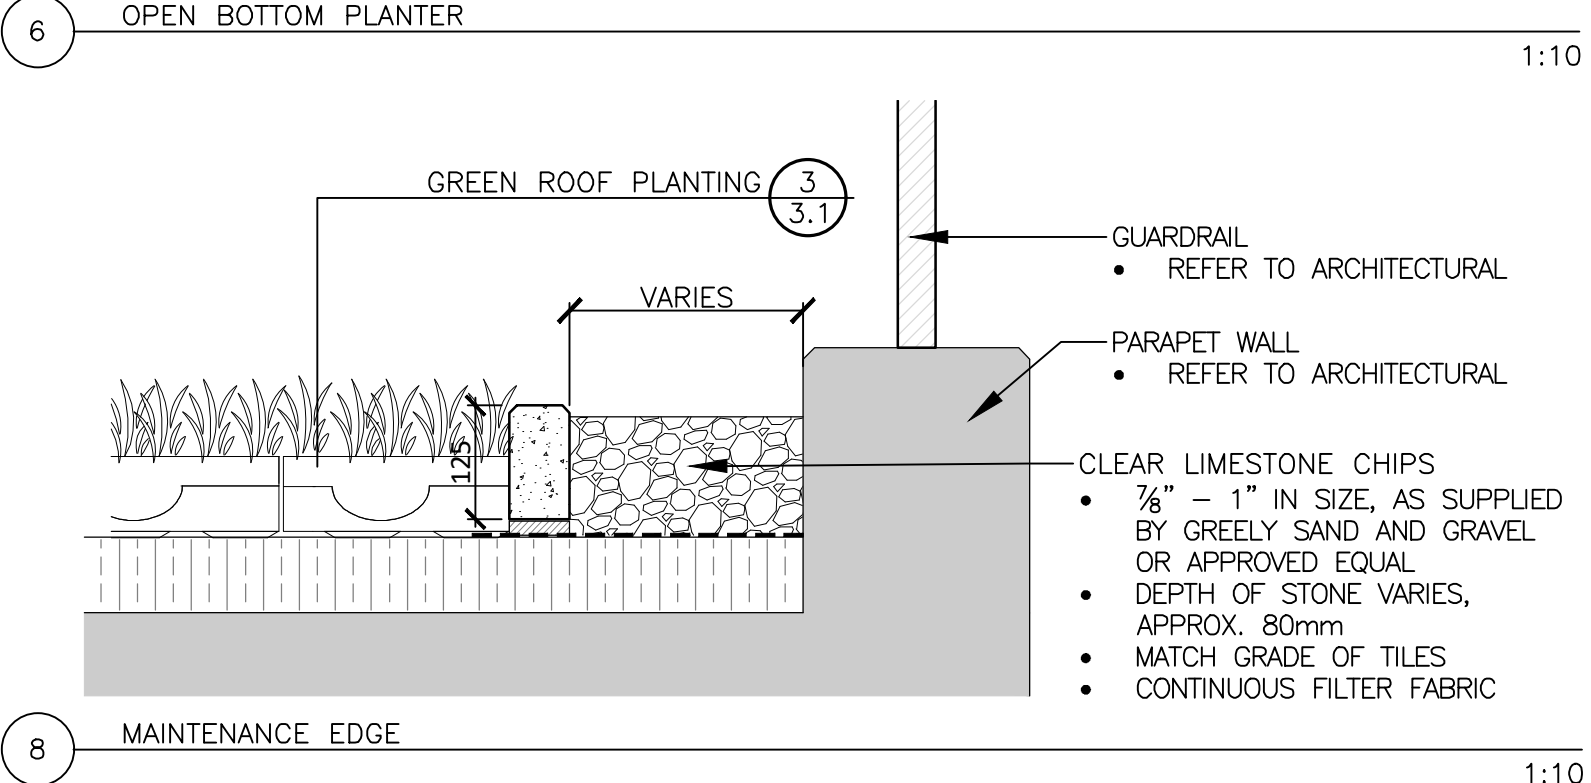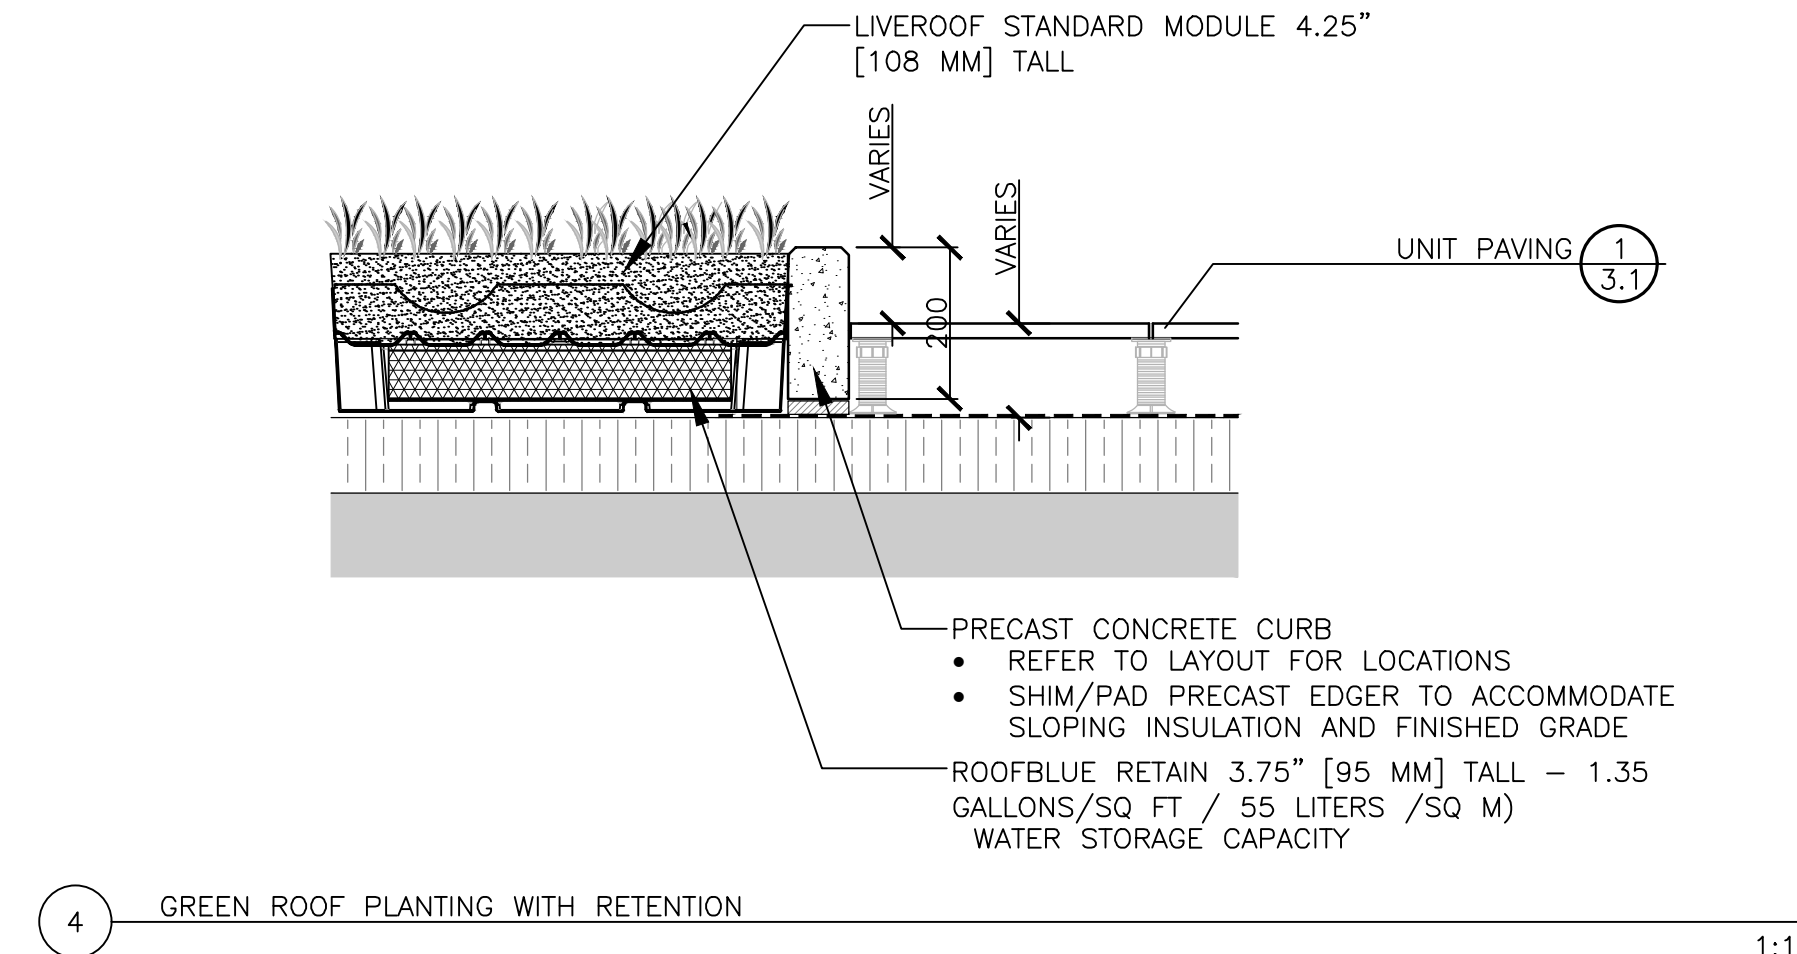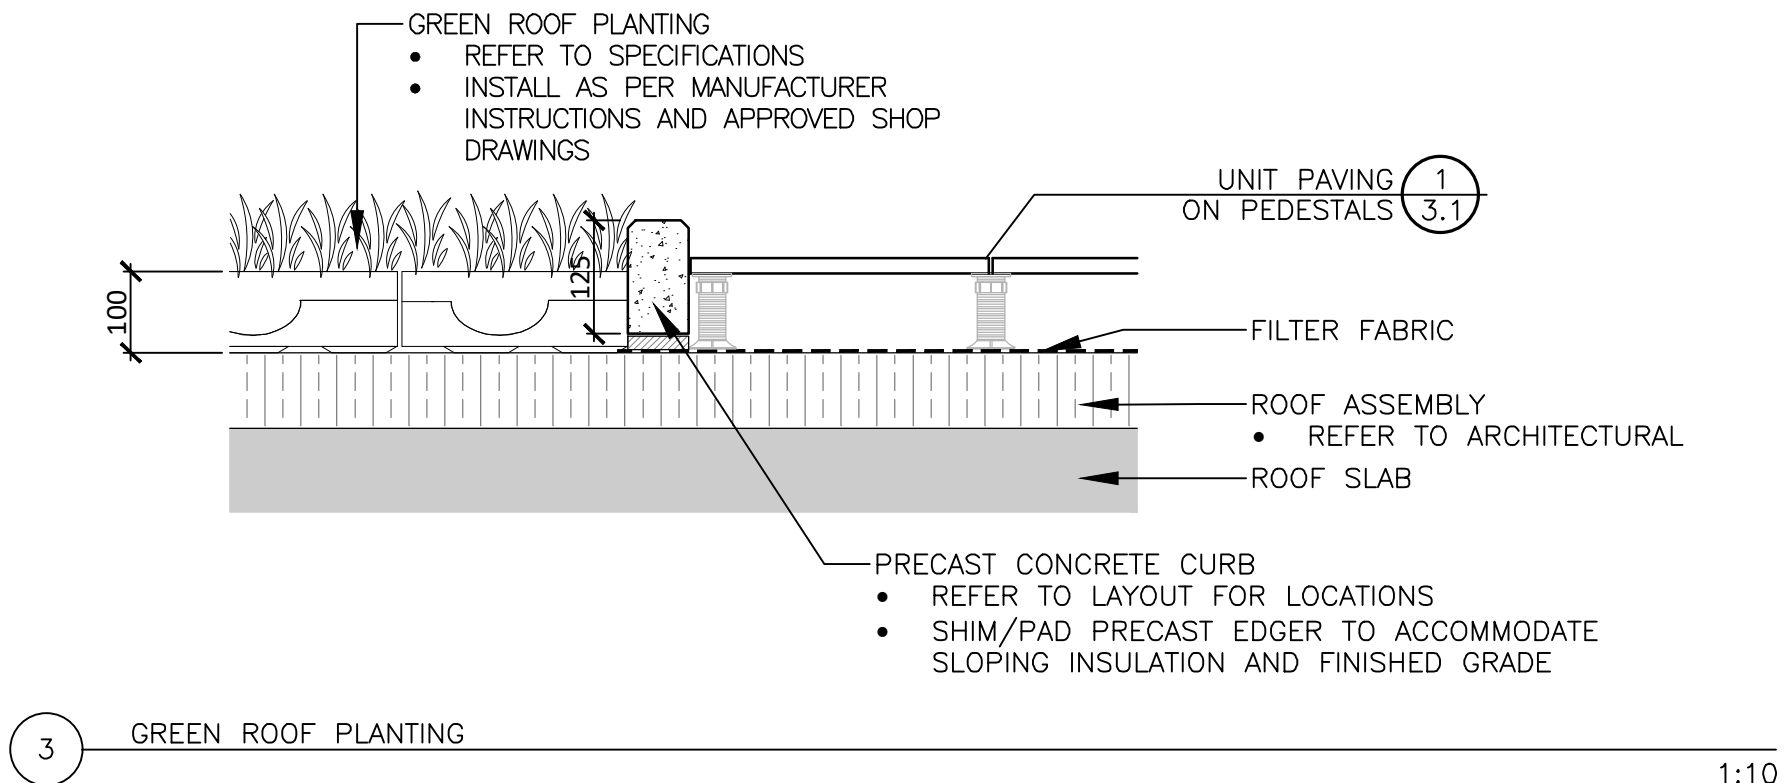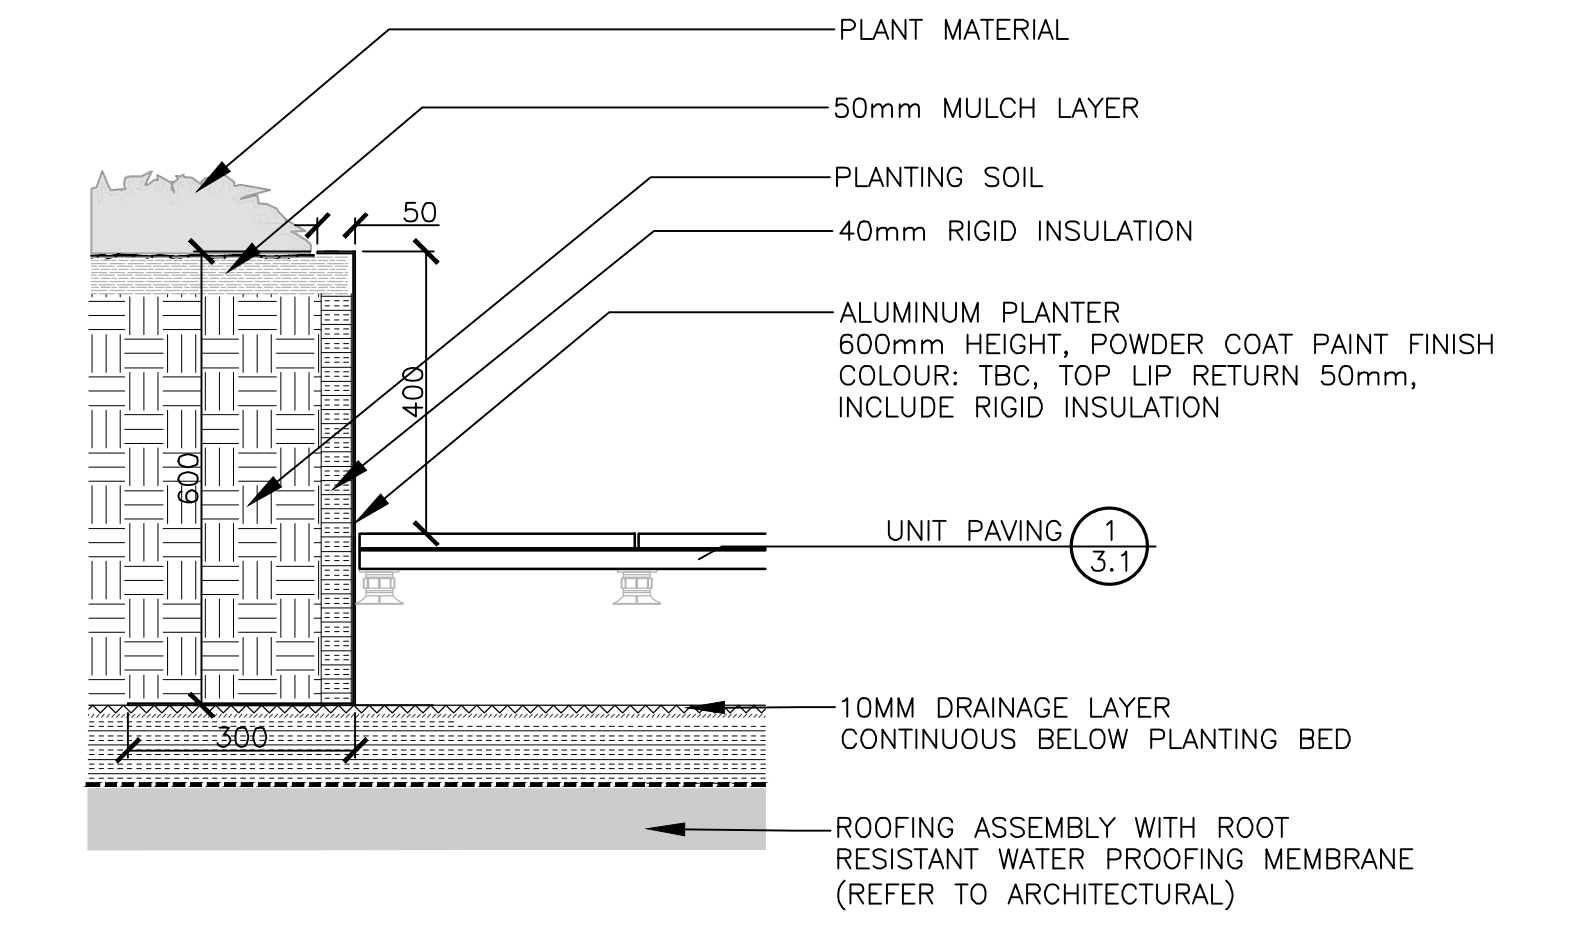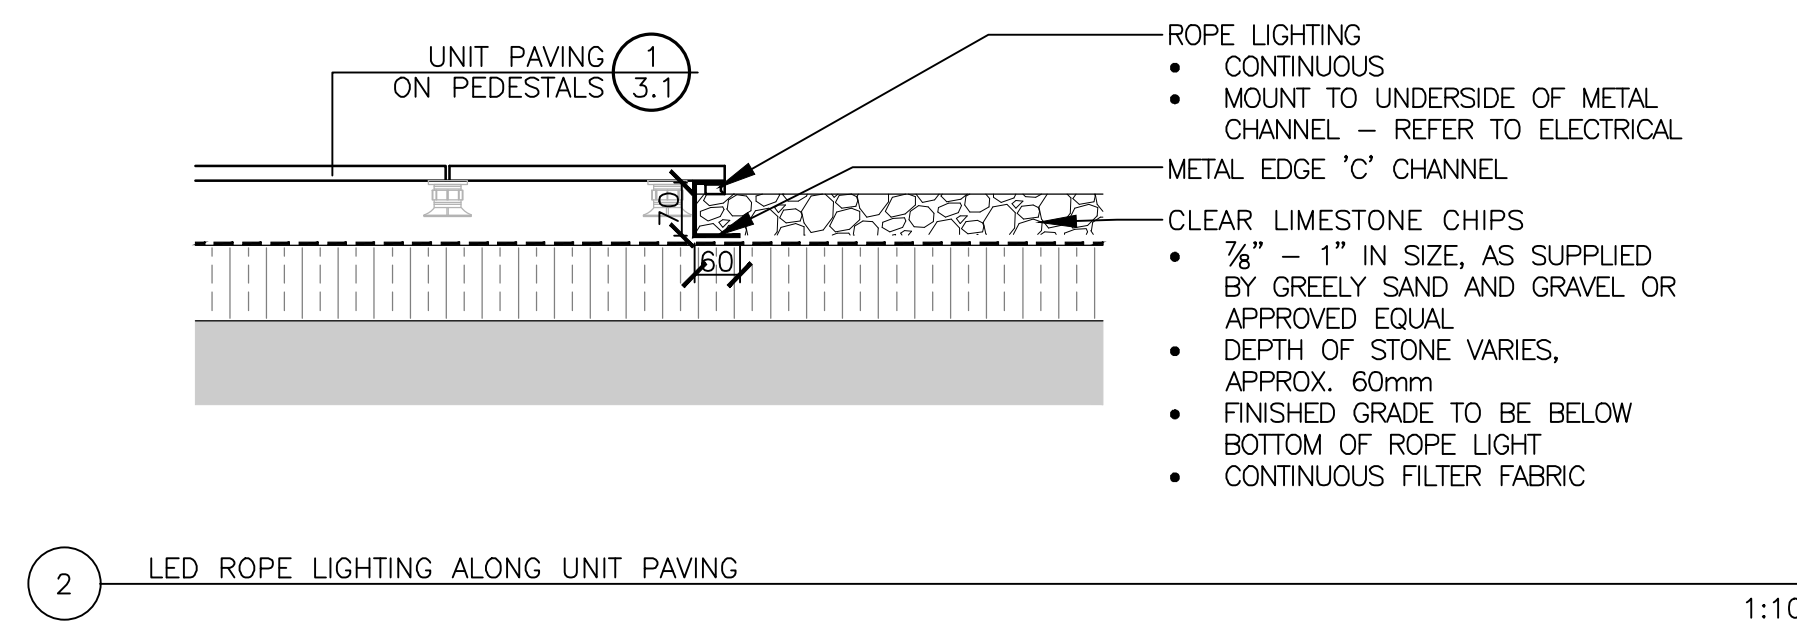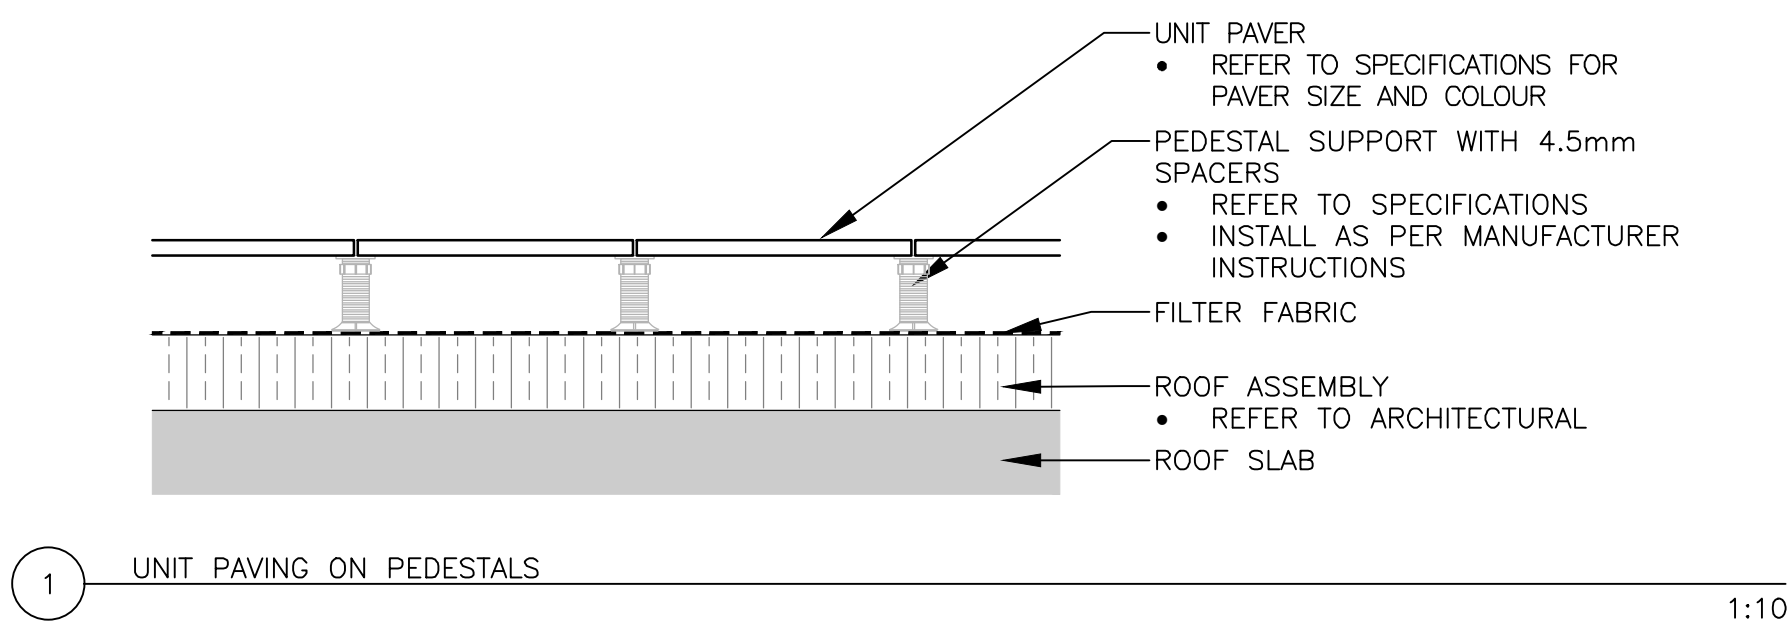

NOTES:

- ALL CABINETS AND EQUIPMENT TO BE STAINLESS STEEL
- CONTRACTOR TO PROVIDE SHOP DRAWINGS FOR APPROVAL PRIOR TO FABRICATION

**4 OUTDOOR KITCHEN**

No.	Revision	Date
5		
4	ISSUED FOR SPA 3	13 OCT 2023
3	ISSUED FOR SPA 2	20 JUL 2023
2	ISSUED FOR SPA	20 APR 2023
1	ISSUED FOR COORDINATION	14 APR 2023

North: \_\_\_\_\_ Stamp: \_\_\_\_\_

**CSW** Landscape Architecture  
Urban Design  
Site Planning  
Recreation and Park Planning  
Project Management

319 McRae Avenue, Suite 502, Ottawa, Ontario, K1Z 0B9  
Tel: (613) 729-4536

**GENERAL NOTES:**

- All measurements in millimeters unless specified otherwise. Do not scale drawing. All drawings to be read in conjunction with written specifications.
- Copyright reserved. This drawing is the exclusive property of CSW Landscape Architects Ltd. and shall not be used without the consent thereof.
- This Drawing may not be used for construction until signed by the landscape architect. It is the responsibility of the contractor to:
  - check and verify all dimensions on site;
  - report all errors and/or omissions to the landscape architect;
  - comply with all pertinent codes and by-laws;
  - check and verify locations of all underground services with all local utilities prior to any digging.

Project: **CLV 360 LAURIER**

360 LAURIER STREET  
OTTAWA, ONTARIO

Drawing: **LANDSCAPE DETAILS**

Scale: AS NOTED	Date: MARCH 2023
Design By: CM	Drawn By: SW
Project Number: 2161-01	Sheet Number: L3.0

*Andrew McCreight*

**ANDREW MCCREIGHT**  
MANAGER, DEVELOPMENT REVIEW CENTRAL  
PLANNING, REAL ESTATE & ECONOMIC DEVELOPMENT  
DEPARTMENT, CITY OF OTTAWA

**APPROVED**  
By Andrew McCreight at 2:43 pm, Apr 05, 2024