

RESPONSIBILITIES:
DO NOT SCALE DRAWINGS
ALL DESIGN AND CONSTRUCTION TO BE IN ACCORDANCE WITH THE ONTARIO BUILDING CODE 2012
ALL CONTRACTORS MUST WORK IN ACCORDANCE WITH ALL LAWS, REGULATIONS AND BYLAWS HAVING JURISDICTION
IT IS THE RESPONSIBILITY OF THE APPROPRIATE CONTRACTOR TO CHECK AND VERIFY ALL DIMENSIONS ON SITE AND REPORT ALL ERRORS AND OMISSIONS TO THE ARCHITECT/DRAWER
COPYRIGHT RESERVED



224 PRESTON ST.
NEW 6 STOREY
MIXED-USE

OWNER/DEVELOPER:
224 ON PRESTON INC.

ARCHITECT:
REDLINE ARCHITECTURE INC.

APPLICANT:
CIVIL ENGINEER:
EXP. 1551 BAXTER ROAD
OTTAWA, ON
K2C-3P1

LANDSCAPING:
DENDRON FORESTRY SERVICES
OTTAWA, ON
K1S 5B2

SURVEYOR:
ADVLTD.
14 CONDOURSE GATE, SUITE 500
OTTAWA, ON
K2E-7S6

CONSULTANTS:
STRUCTURAL - TBD
MECHANICAL - TBD
ELECTRICAL - TBD


NO.	REVISION/ISSUE	DATE
2	ISSUED FOR REVISION	11/15/20
1	ISSUED FOR SPA & ZA	01/23/20
NO.	REVISION/ISSUE	DATE

PROJECT:
224 PRESTON ST.
NEW 6 STOREY MIXED-USE
224 PRESTON ST.
OTTAWA, ON K1R 1Y1


FLOOR PLANS

DRAWN BY: SHEET:
DATE: MARCH 26, 2022
SCALE: AS NOTED

A1

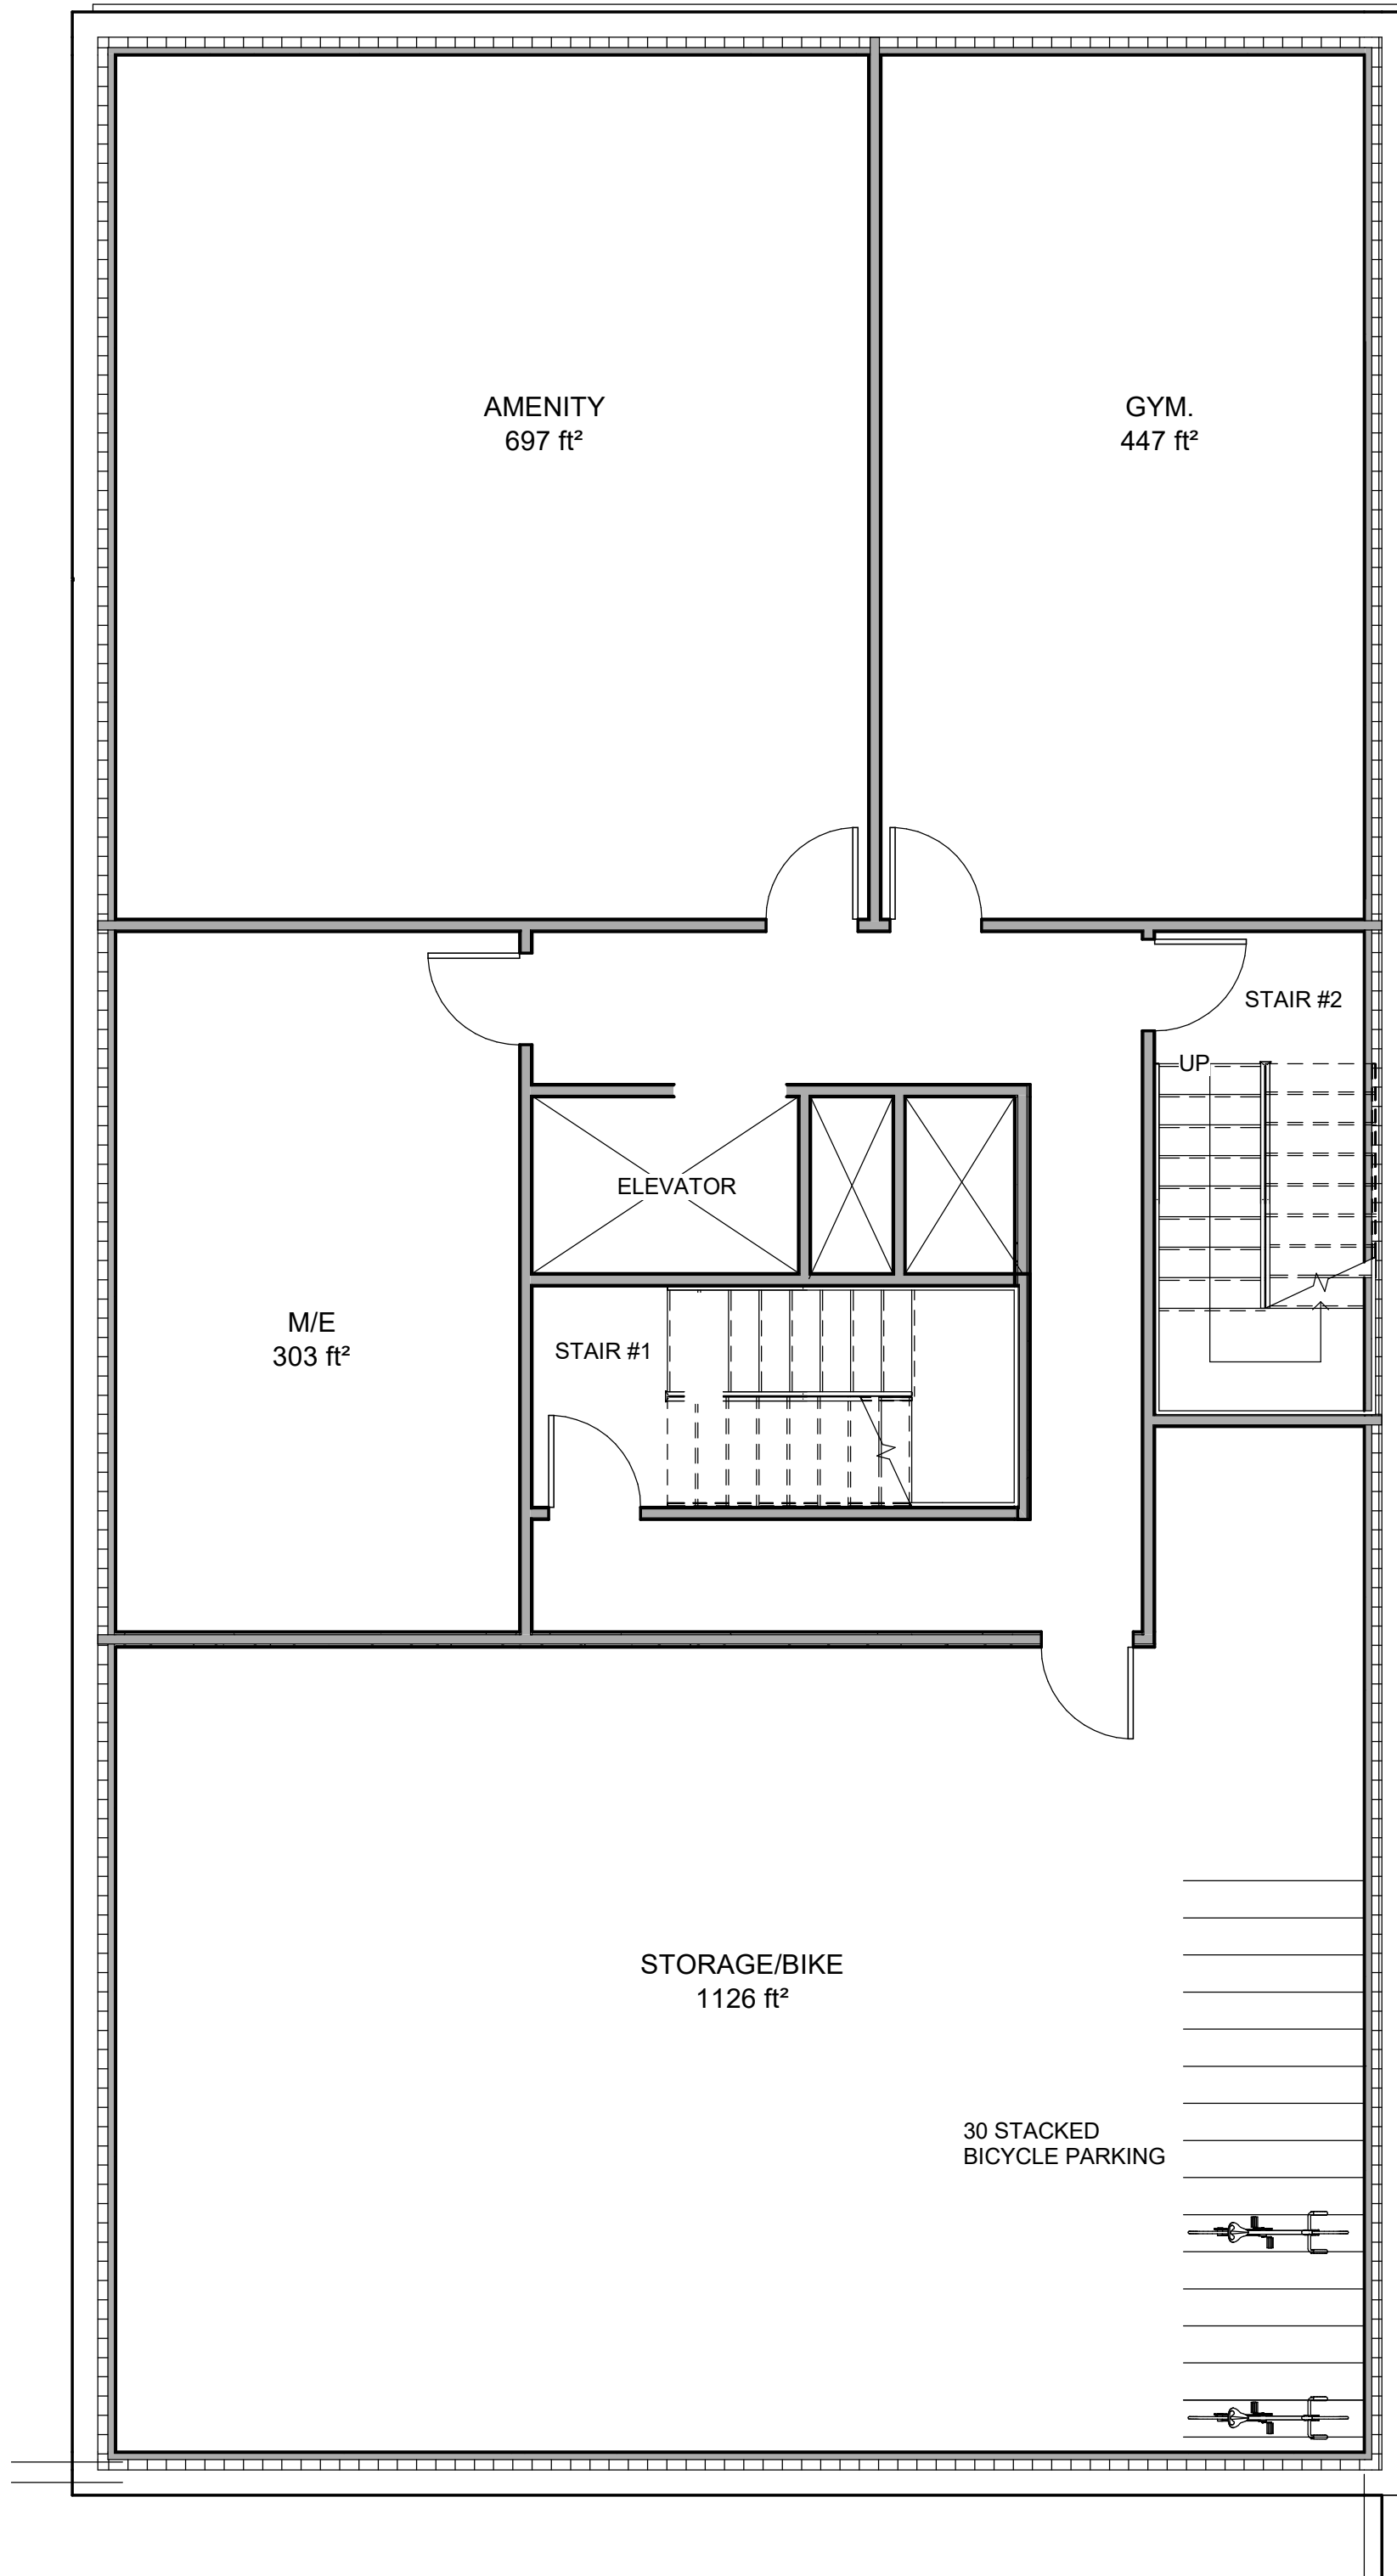

1 Basement
1:75

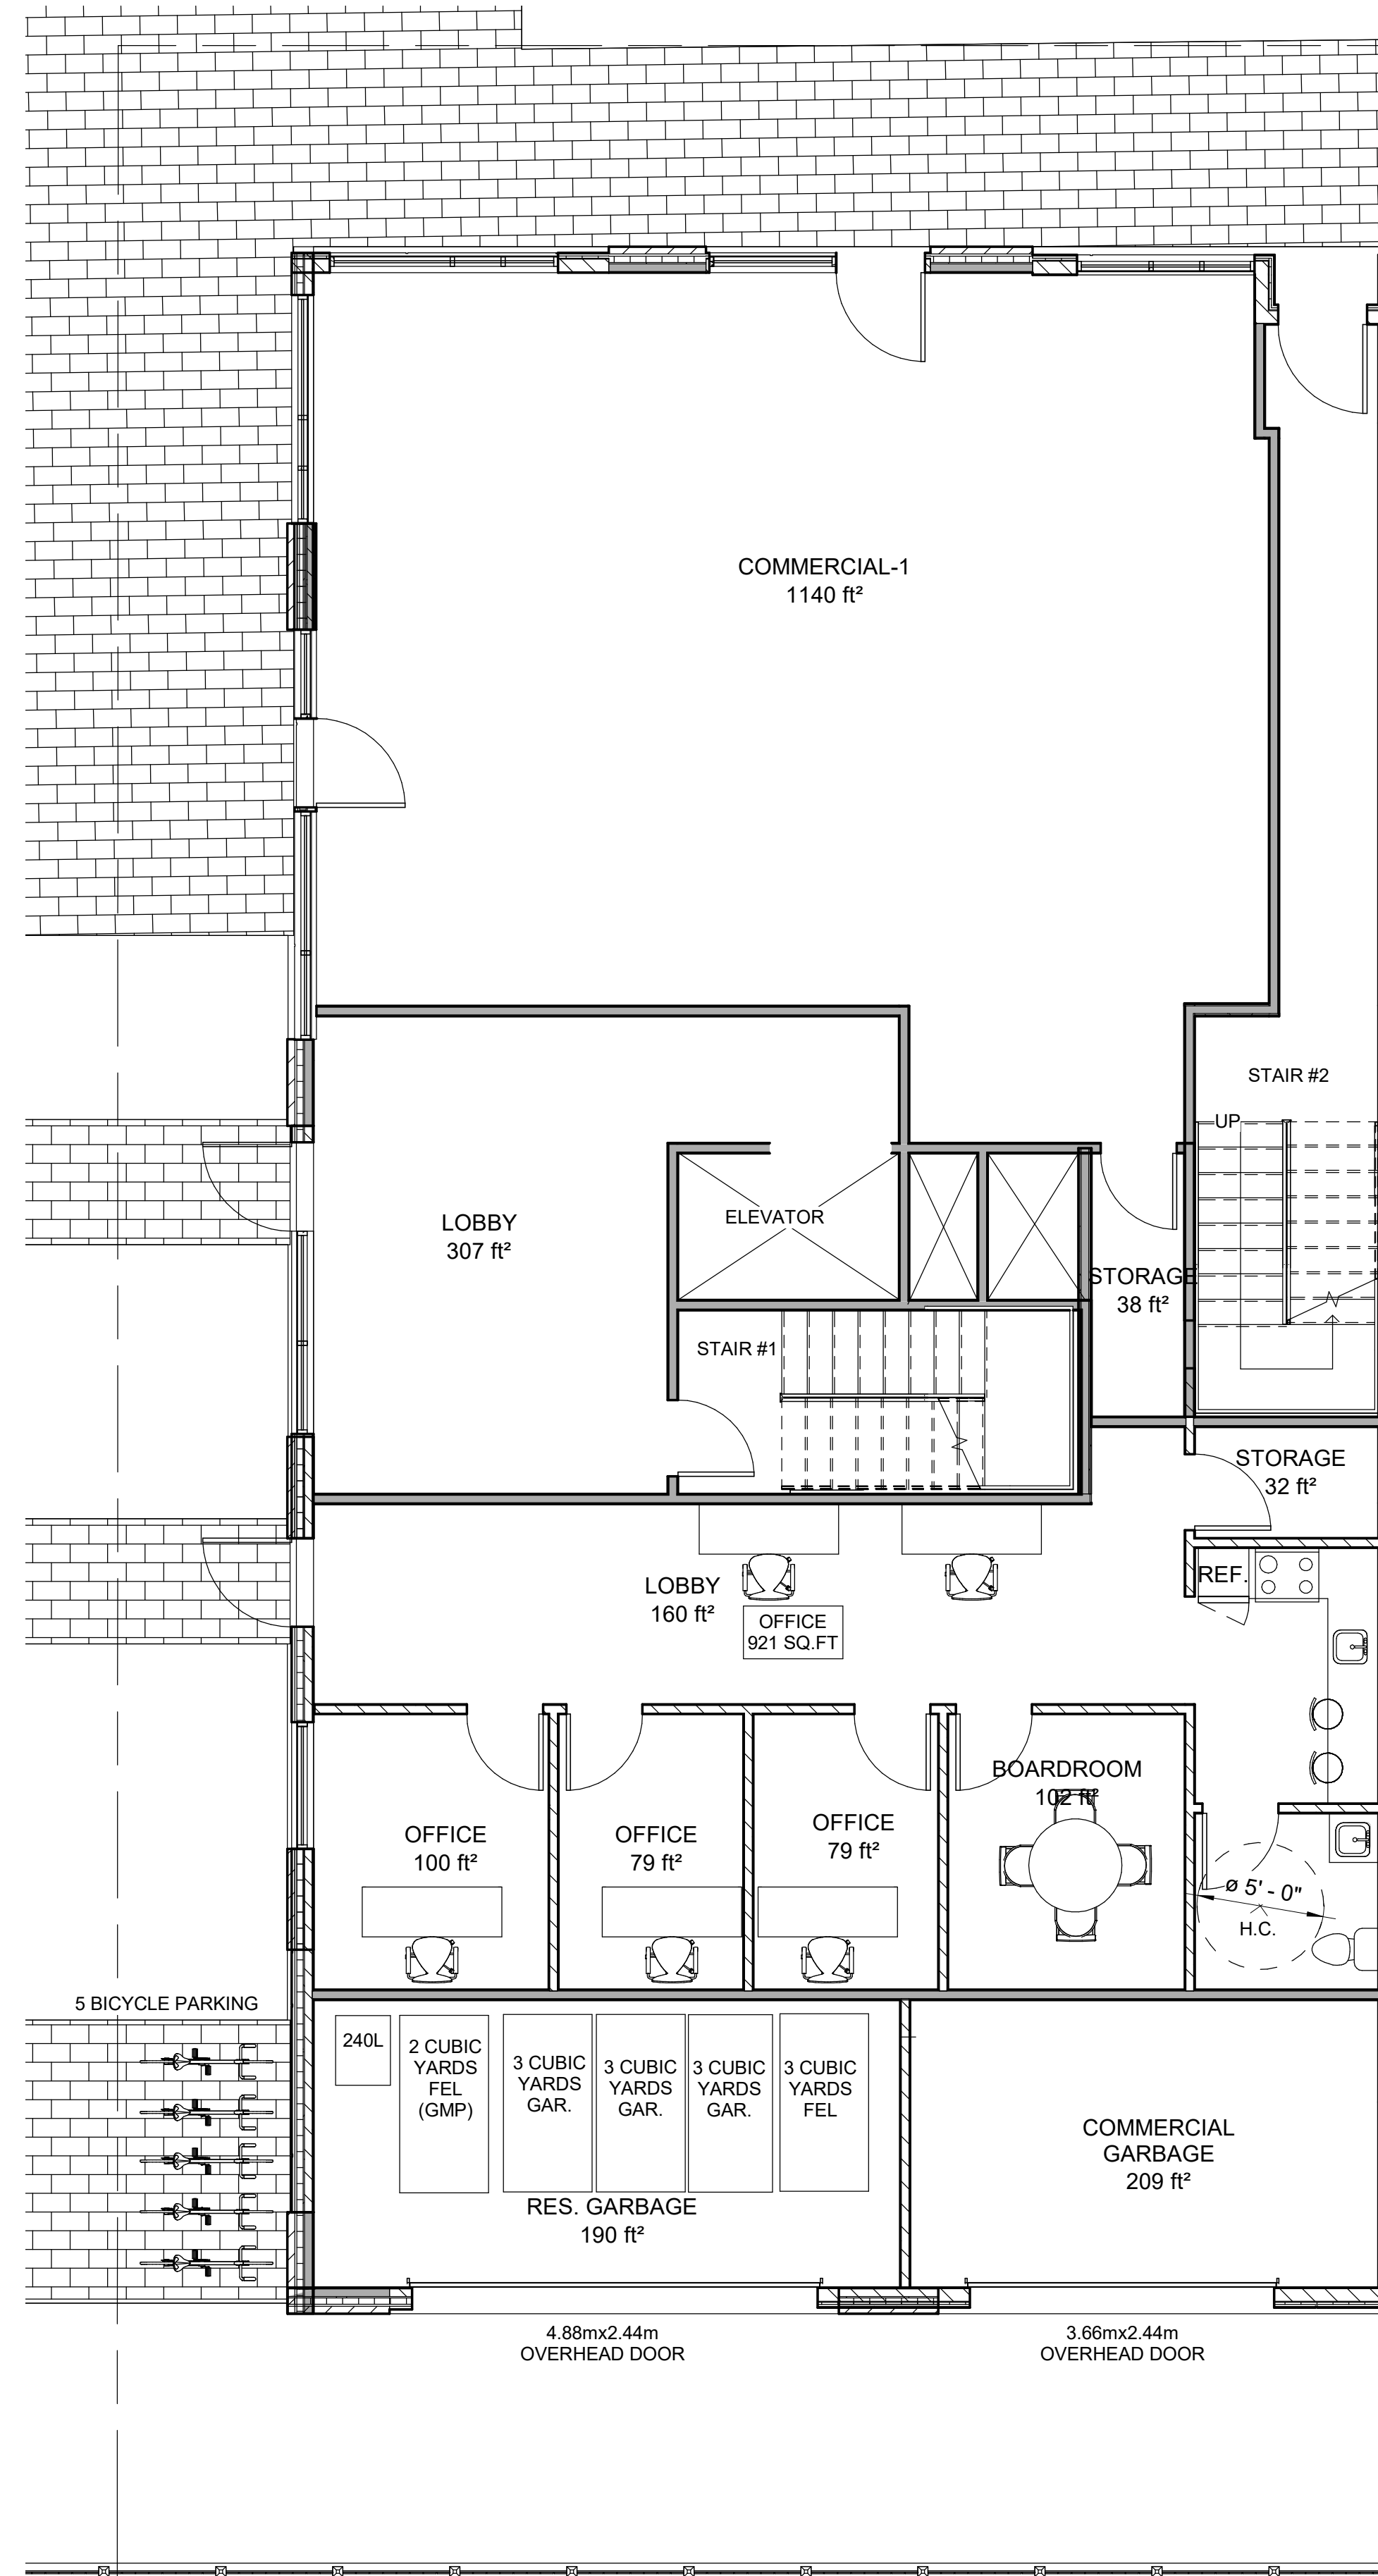

2 Ground Floor
1:75