
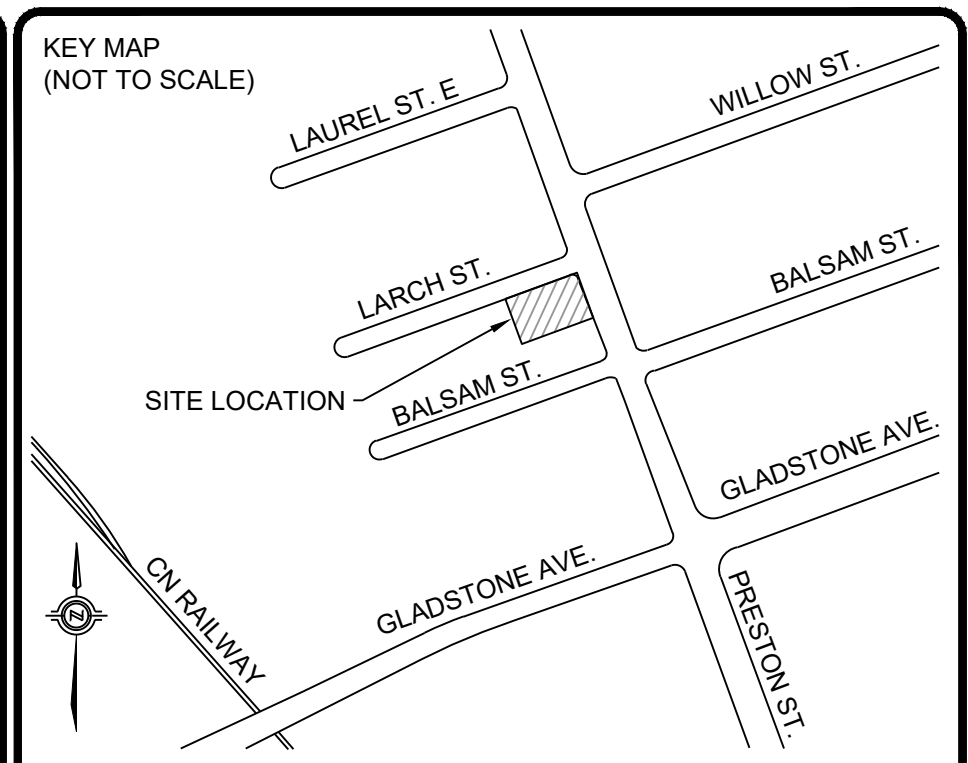
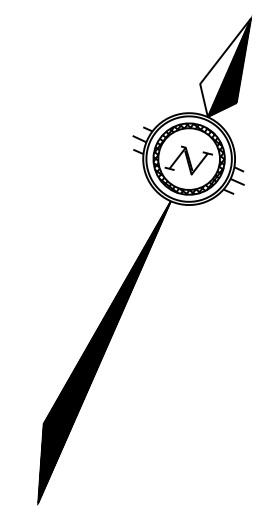


FILE: E:\OTT\OTT-22019695-A0160 Execution\65 Drawings\22019695-04-C002.dwg

DRAWING No. REMOVALS

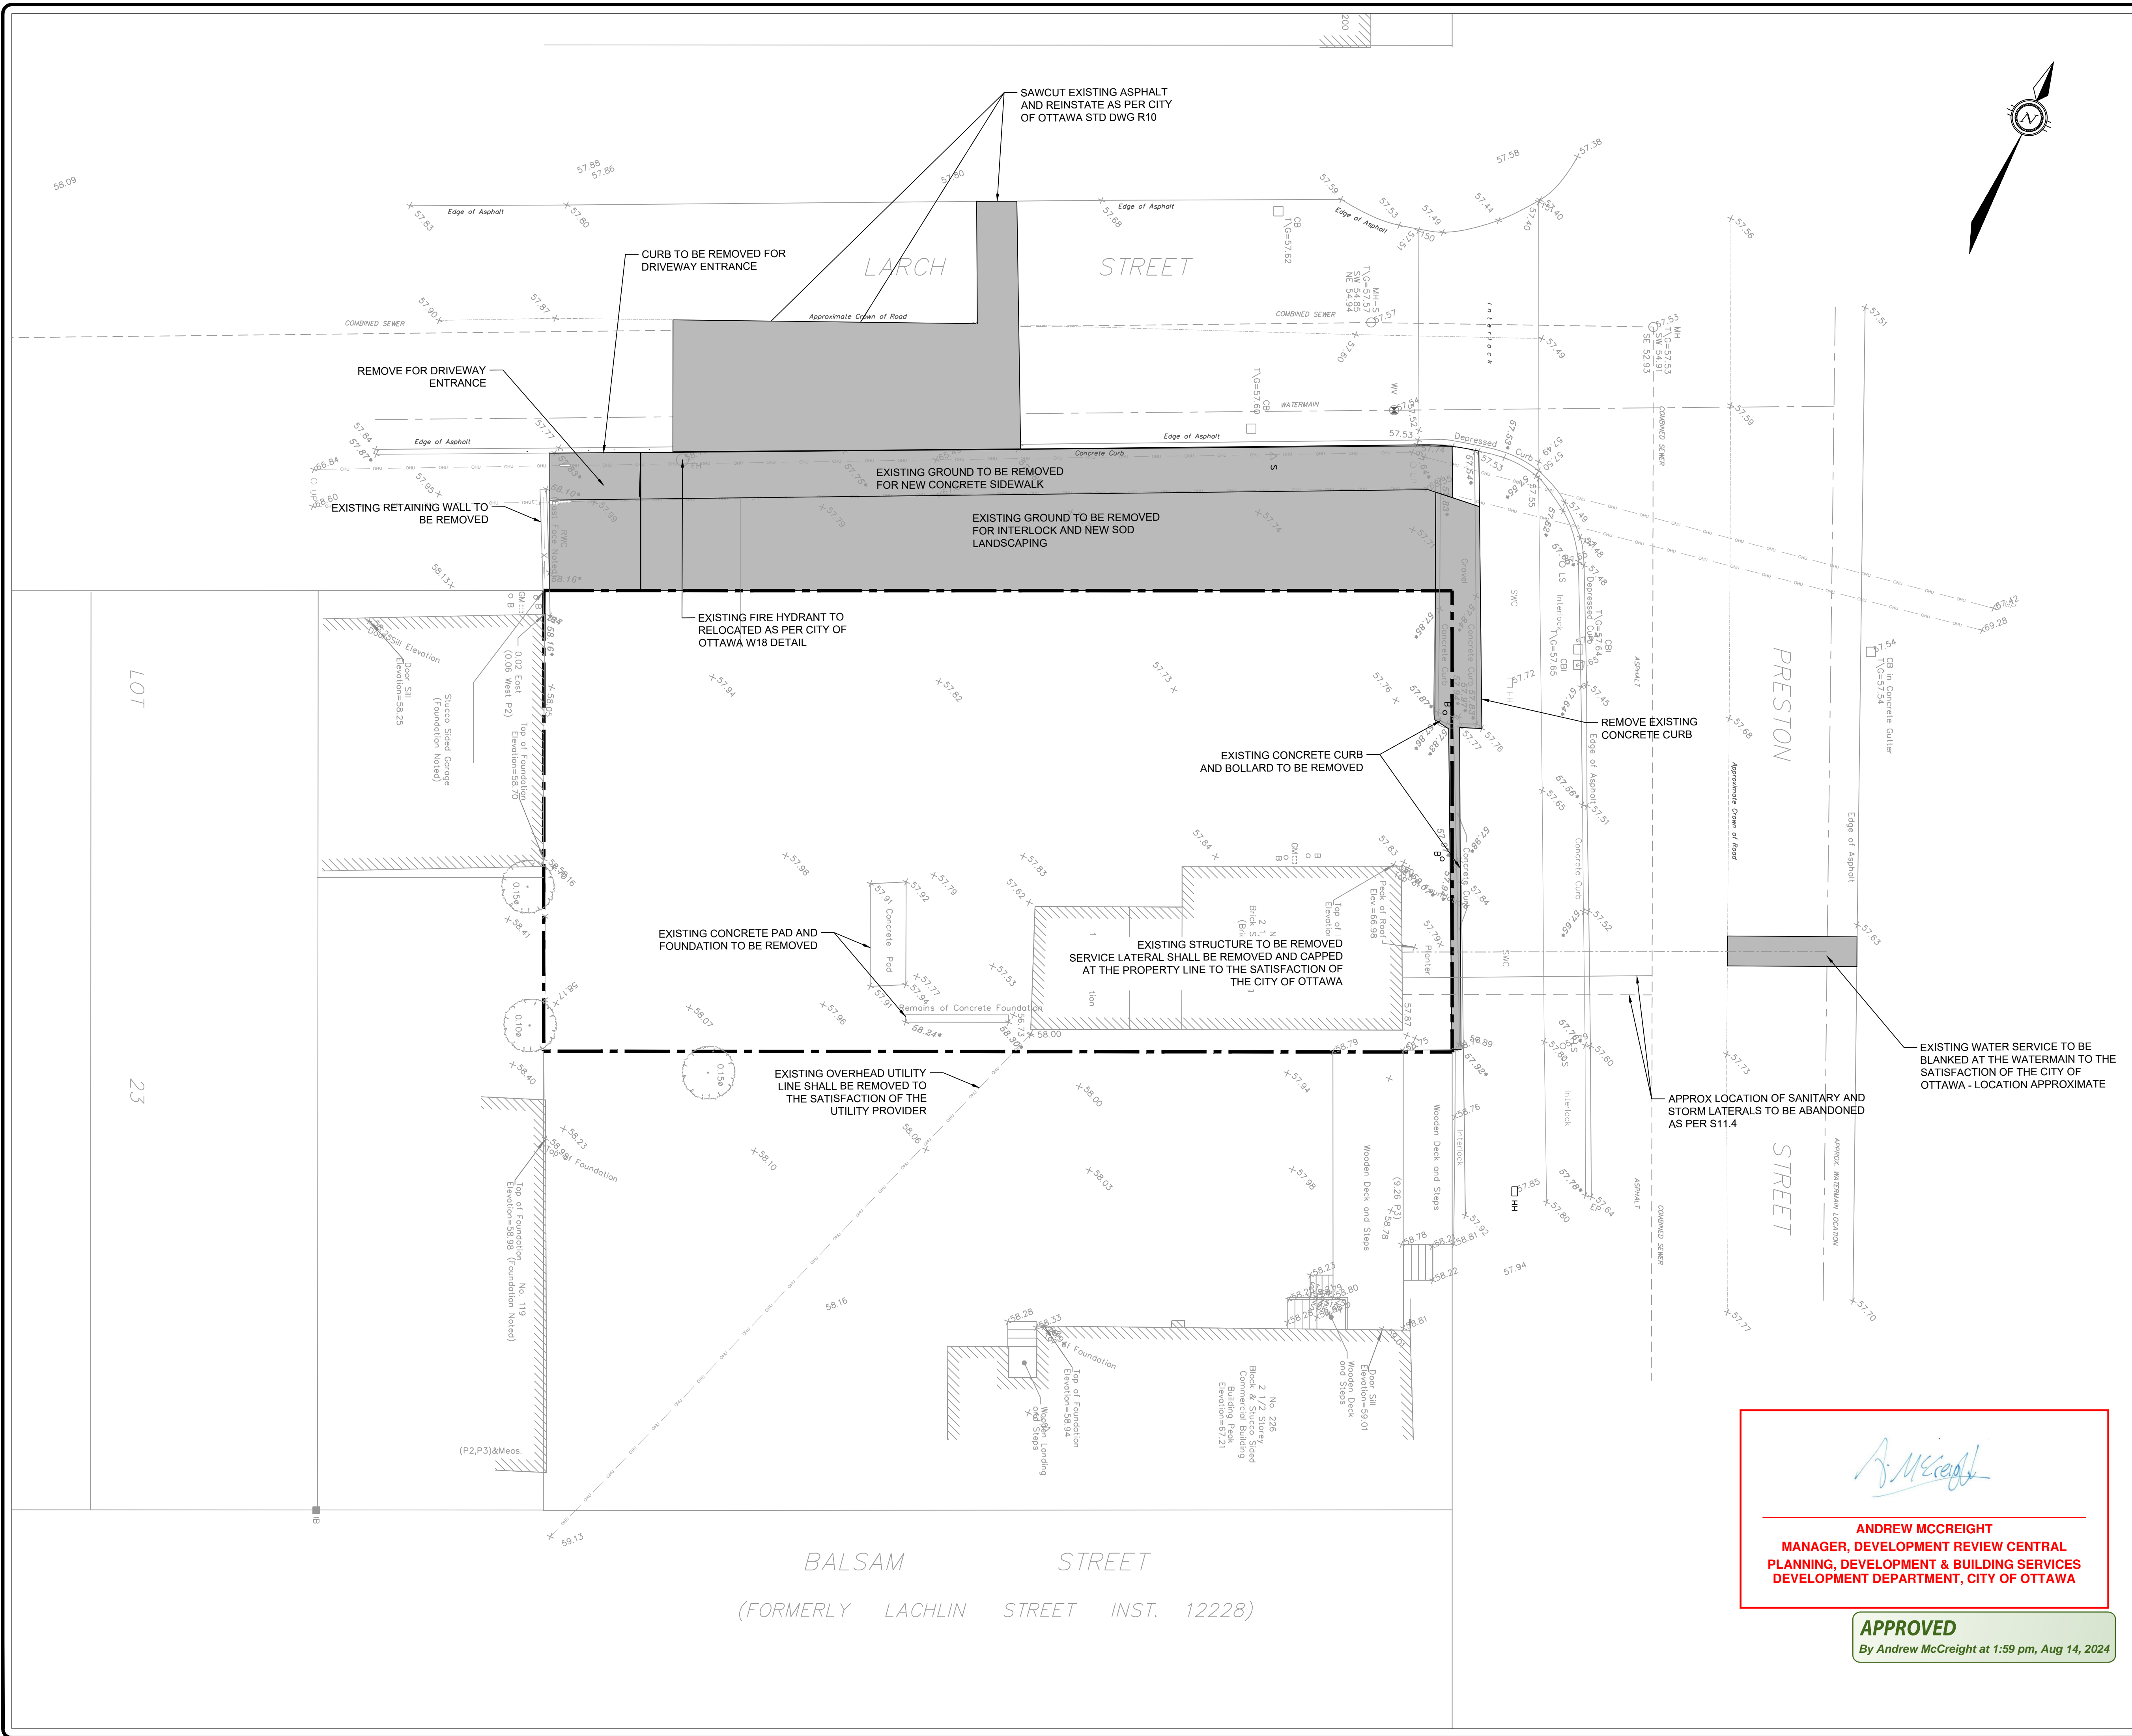

NOTES:  
 1. ALL EXISTING STORM, SANITARY AND WATER LATERALS AND SERVICE LINES SHALL BE CAPPED AND ABANDONED BY THE CONTRACTOR TO THE SATISFACTION OF THE CITY OF OTTAWA.

No.	REVISIONS	Date	By	App.
4	RE-ISSUED PER CITY COMMENTS	JUN 2024	A.D.	B.T.
3	RE-ISSUED PER CITY COMMENTS	FEB. 2024	Y.A.	B.T.
2	RE-ISSUED PER CITY COMMENTS	OCT. 2023	Y.A.	B.T.
1	ISSUED FOR SITE PLAN CONTROL APPROVAL	APR. 2023	Y.A.	Y.A.



**exp Services Inc.**  
 t: +1.613.688.1899 | f: +1.613.225.7330  
 2650 Queensview Drive, Unit 100  
 Ottawa, ON K2B 8H6  
 Canada  
 www.exp.com

**exp.**

• BUILDINGS • EARTH & ENVIRONMENT • ENERGY •  
 • INDUSTRIAL • INFRASTRUCTURE • SUSTAINABILITY •

Owner/Cliet:  
**224 ON PRESTON INC.**

Location:  
**224 PRESTON STREET  
 OTTAWA, ONTARIO**

Title:  
**EXISTING CONDITIONS  
 AND REMOVALS PLAN**

Designed By: Y.A. Drawn By: B.P. Checked By: C.C.  
 Scale: 1:100 Date: APR, 2023 Drawing No.:  
 Project No.: OTT-22019695-AO

*Andrew McCreight*

**ANDREW MCCREIGHT  
 MANAGER, DEVELOPMENT REVIEW CENTRAL  
 PLANNING, DEVELOPMENT & BUILDING SERVICES  
 DEVELOPMENT DEPARTMENT, CITY OF OTTAWA**

**APPROVED**  
 By Andrew McCreight at 1:59 pm, Aug 14, 2024

**C002**  
 #18968