




PLAN VIEW : WEST INFILTRATION TRENCH (1:100)

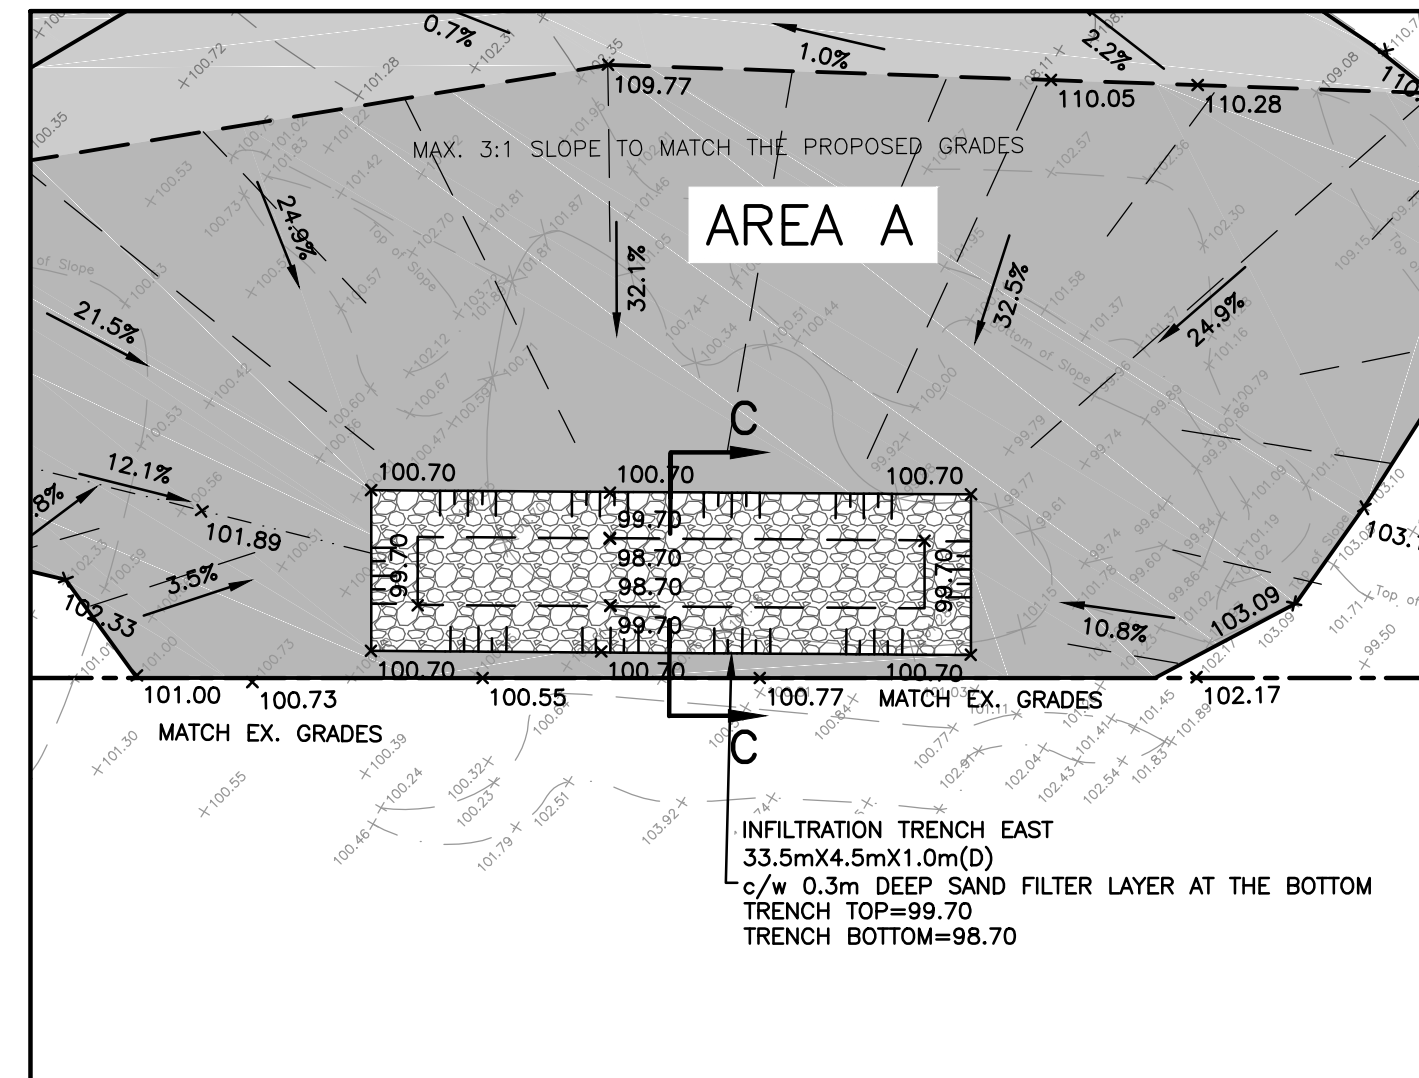


PLAN VIEW : EAST INFILTRATION TRENCH (1:100)

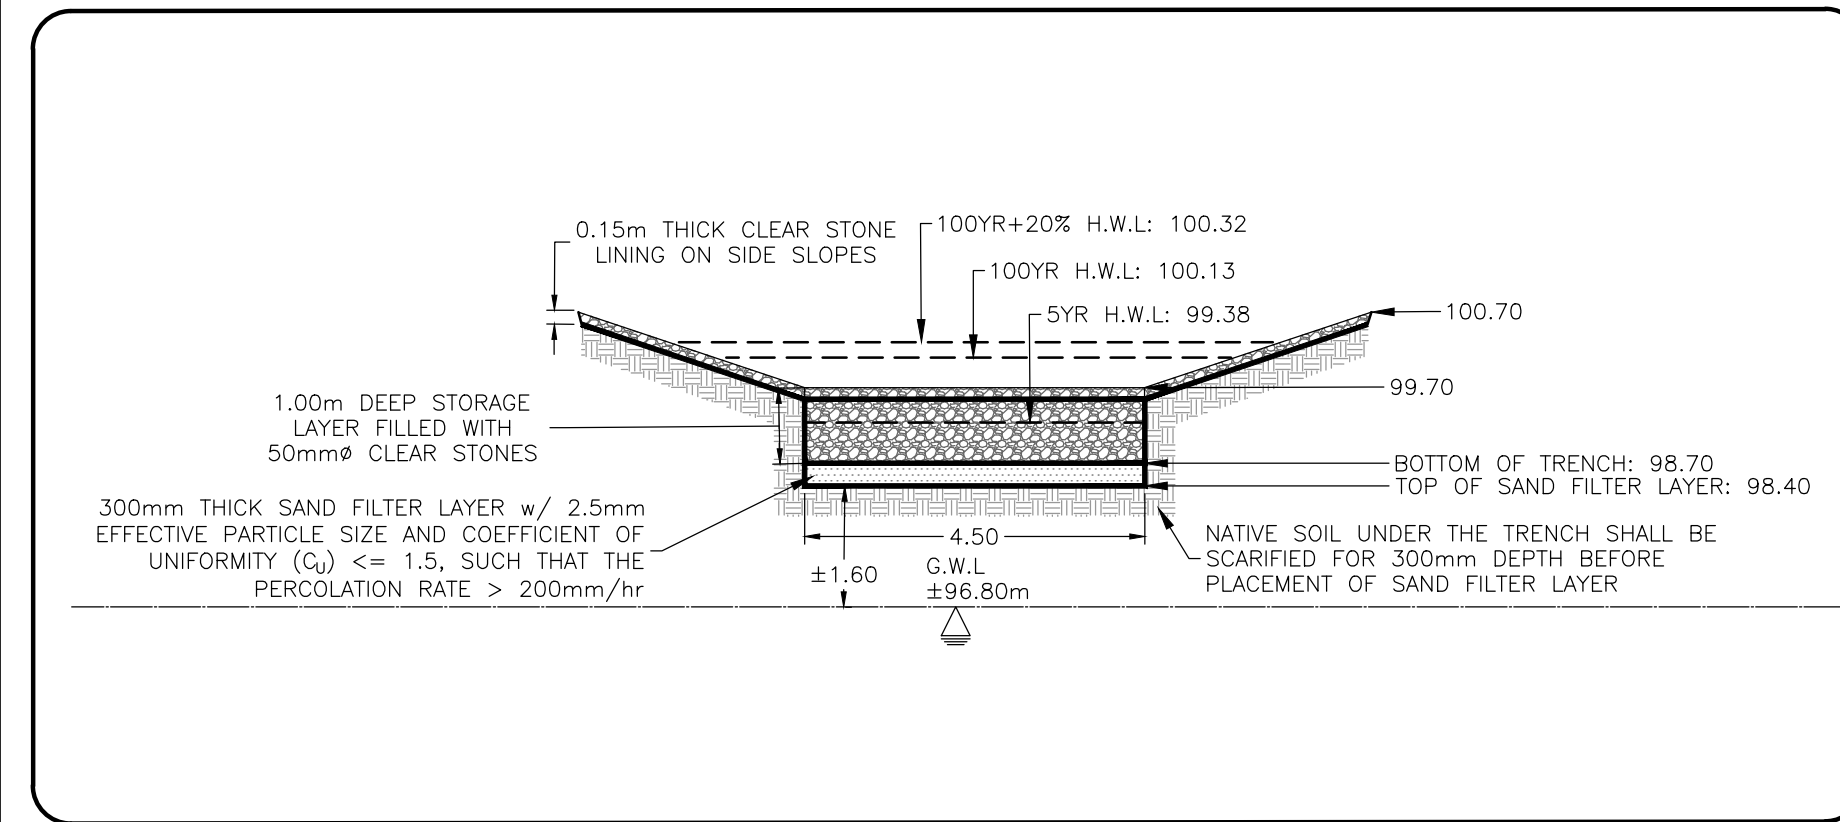


SECTION C-C: EAST INFILTRATION TRENCH CROSS SECTION (1:100)

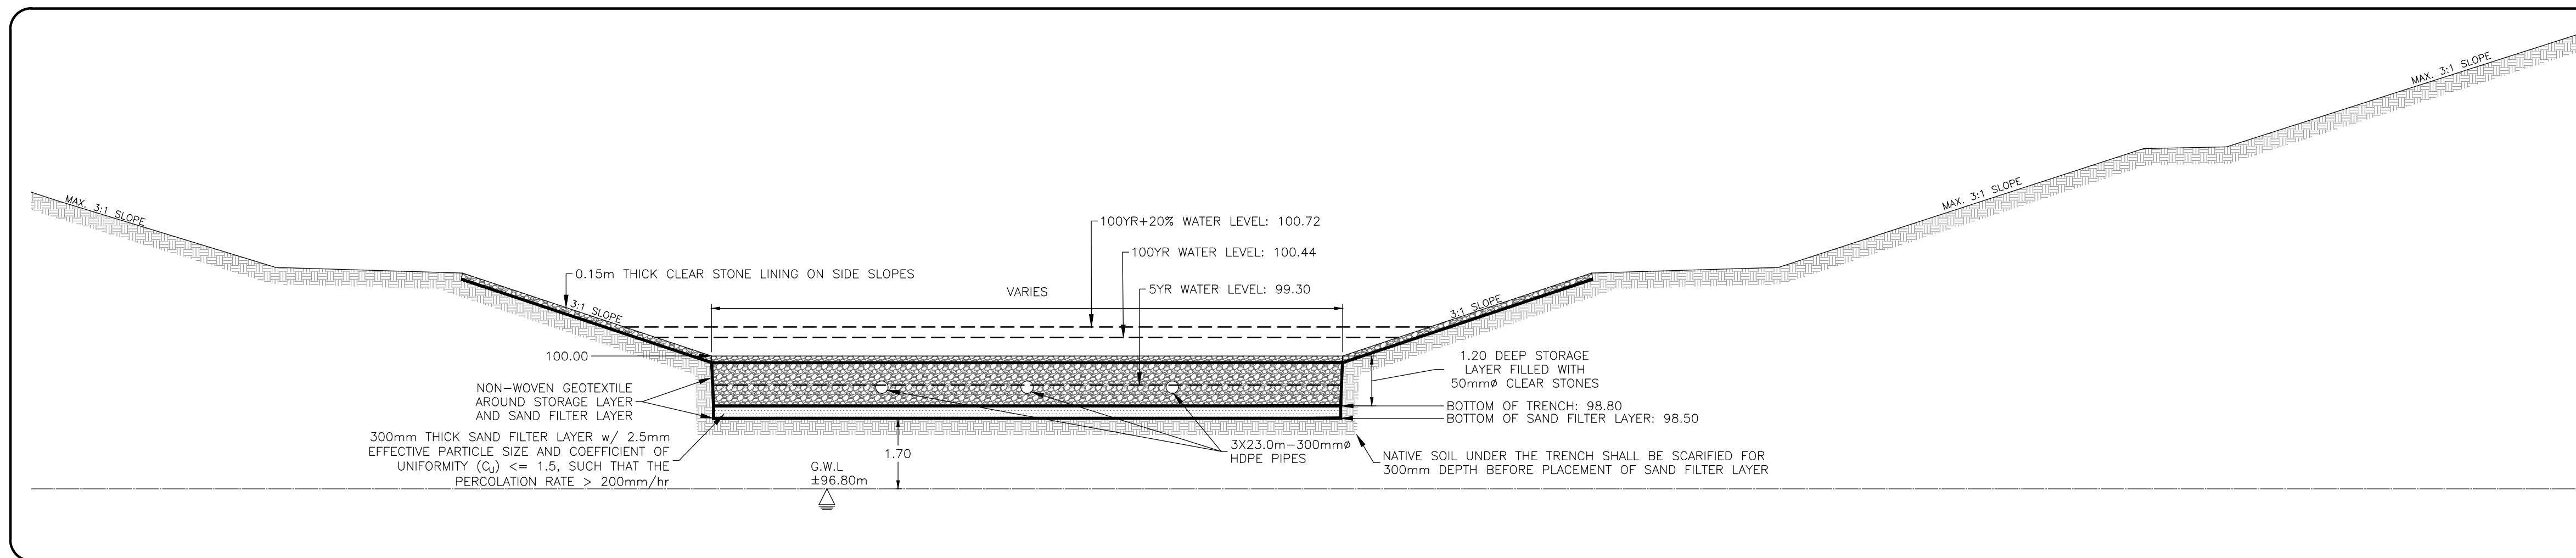

SECTION B-B: WEST INFILTRATION TRENCH CROSS SECTION (1:100)

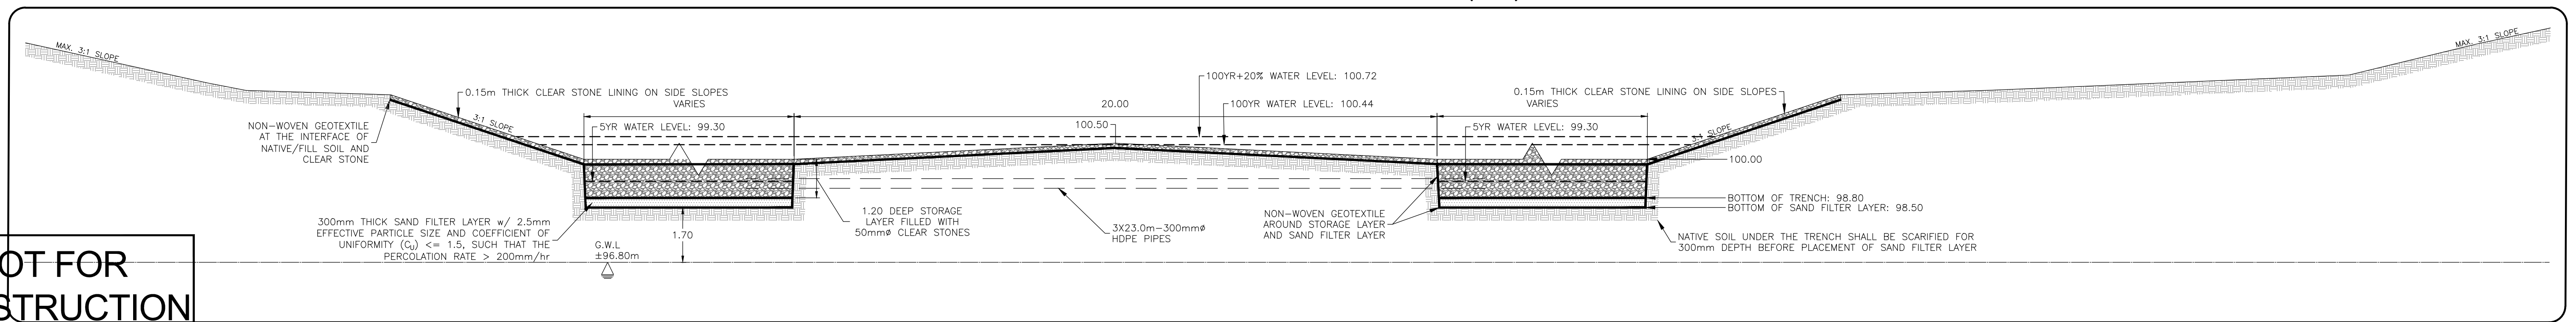

SECTION A-A: WEST INFILTRATION TRENCH CROSS SECTION (1:100)

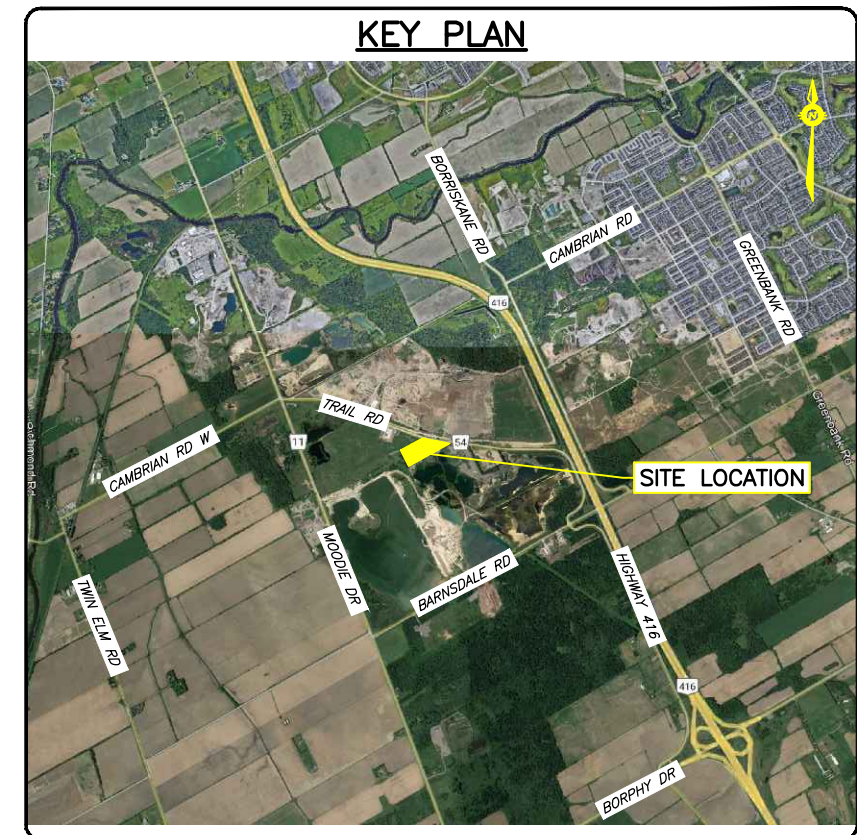

**LEGEND**

- PROPERTY LINE
- EXISTING BOTTOM OF SLOPE
- EXISTING TOP OF SLOPE
- EXISTING CENTER LINE OF DITCH
- EXISTING GATE
- EXISTING CHAIN LINK FENCE
- EXISTING OVERHEAD HYDRO LINE
- EXISTING UTILITY POLE
- UTILITY POLE ANCHOR
- EXISTING MONITORING WELL
- EXISTING ELEVATIONS
- EXISTING GRAVEL ACCESS ROAD
- PROPOSED SLOPE MAX. 3:1 C/W EROSION CONTROL BLANKET
- PROPOSED GRADES
- PROPOSED DRAINAGE PATTERN
- AREA A
- PROPOSED SOIL DUMP AREA
- PROPOSED LANDSCAPING (GRASS)
- PROPOSED 50mm DIA. CLEAR STONE
- PROPOSED 300mm DIA. HDPE PIPE
- PROPOSED BOTTOM OF SLOPE

**EROSION AND SEDIMENT CONTROL NOTE:**

- PROVIDE TEMPORARY EROSION CONTROL BLANKET ON PROPOSED SLOPES GREATER THAN 7% UNTIL SUFFICIENT LANDSCAPE COVER HAS BEEN ESTABLISHED.
- THE PRODUCT SHOULD BE RATED FOR SLOPES UP TO 3H:1V.
- ADDITIONAL EROSION AND SEDIMENT CONTROL MEASURES TO BE PROVIDED AS PER DRAWING C300.

**NOT FOR CONSTRUCTION**

**CAUTION**  
THE POSITION OF ALL POLE LINES, CONDUITS, WATERMANS, SEWERS AND OTHER UNDERGROUND AND OVERGROUND UTILITIES AND STRUCTURES IS NOT NECESSARILY SHOWN ON THE CONTRACT DRAWINGS, AND WHERE SHOWN, THE ACCURACY OF THE POSITION OF SUCH UTILITIES AND STRUCTURES IS NOT GUARANTEED. BEFORE STARTING WORK, DETERMINE THE EXACT LOCATION OF ALL SUCH UTILITIES AND STRUCTURES AND ASSUME ALL LIABILITY FOR DAMAGE TO THEM.




**JOB BENCH MARK**  
CP IN UTILITY POLE ELEVATION = 111.79

**TOPOGRAPHIC INFORMATION**  
PART OF LOT 8, CONCESSION 4 (RIDEAU FRONT), GEOGRAPHIC TOWNSHIP OF NEPEAN, CITY OF OTTAWA.

**Bearing Note**  
Bearings hereon are grid bearings derived from the Can-Net Real Time Network and are referred to the Central Meridian of MTM Zone 9 (76°30' West Longitude) Nad-83 (Original).

**Elevation Notes**  
Elevations shown are geodetic and are referred to Geodetic Datum CGVD-1928 :1978. (Monument No. 19770866)

REV	REVISION DESCRIPTION	DATE	BY	APPD
3	RE-ISSUED FOR SPA	19/12/23	AGJ	AA
2	ISSUED FOR SPA	23/06/23	AJ	AA
1	ISSUED FOR CLIENT REVIEW	20/10/22	AJ	AA

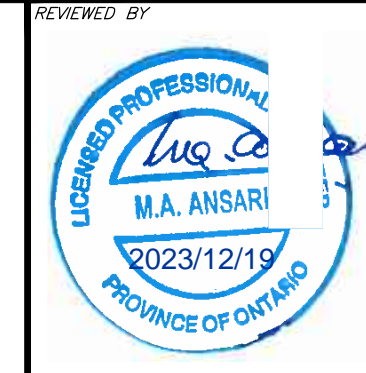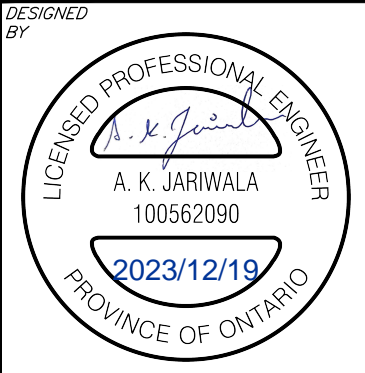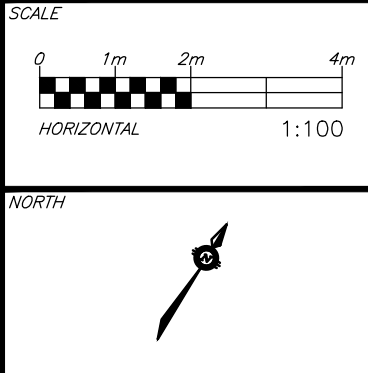

**CLIENT**  
DRAIN-ALL LTD  
3385 HAWTHORNE ROAD, OTTAWA, ON.  
K1G 4G2 613.739.1070

**exp.**  
exp Services Inc.  
1-813-688-1899 | 1-613-225-7330  
1000 Steeles Ave. East, Unit 100  
Oshawa, ON M2B 8H6  
Canada  
www.exp.com

• BUILDINGS • EARTH & ENVIRONMENT • ENERGY •  
• INDUSTRIAL • INFRASTRUCTURE • SUSTAINABILITY •

BASE PLAN	PROJECT
AJ	ENGINEERING SERVICES FOR
AJ	4380 TRAIL ROAD,
AA	OTTAWA, ONTARIO.
AA	DATE: 27/04/2022
AJ	TITLE
AA	EAST AND WEST INFILTRATION
AA	TRENCH PLAN AND PROFILE
AA	DRAWING NO.

**PROJECT No.**  
OTT-21023795-A0

**DATE**  
27/04/2022

**DRAWING NO.**  
C200-4