


SAN STRUCTURE TABLE				
NAME	RIM ELEV.	INVERT IN	INVERT OUT	DESCRIPTION
MH1A	84.47	NW81.820	SW81.760	STRUC OPSPD 701.010 FRAME CITY S25 COVER CITY S24
MH1B	84.50	NW81.141	SE81.090	STRUC OPSPD 701.010 FRAME CITY S25 COVER CITY S24
MH1C	84.78	S81.180 NW80.990	E80.921	STRUC OPSPD 701.010 FRAME CITY S25 COVER CITY S24
MH1D	84.20	W80.640 SW80.650	NW80.582	STRUC OPSPD 701.011 FRAME CITY S25 COVER CITY S24
MHSA46203	84.24	NE81.690 SW81.360	SE81.350	EXISTING MH
MHSA46208	85.10	S81.280 SW81.300	N81.270	EXISTING MH
MHSA50442	84.30	SE80.510	N80.500	EX.MH



LEGEND

DC	BARRIER CURB & CURB DEPRESSION	PROPOSED CONCRETE SIDEWALK/WALKWAY	PROPOSED ELEVATION EXISTING ELEVATION
MH#	STORM MANHOLE	STORM MANHOLE	SWALE ELEVATION
CB	CATCH-BASIN CURB INLET OR DITCH INLET	CATCH-BASIN CURB INLET	TOP/BOTTOM WALL FACE ELEVATIONS
MH#A	SANITARY MANHOLE	SANITARY MANHOLE	PROPOSED EMERGENCY OVERLAND FLOW ROUTE EXISTING DRAINAGE PATTERN
○	PROPERTY LINE	WATER VALVE/CHAMBER	HEAVY DUTY SILT FENCE BARRIER PER OPSD 219.130
●	FIRE HYDRANT	PROPOSED WALL	BUILDING ENTRANCE
▬	PROPOSED FIRE DEPARTMENT CONNECTION	PROPOSED ROAD CUT AND REINSTATEMENT PER CITY R10	TEMPORARY CONSTRUCTION MUD MAT PER DETAIL
○	PROPOSED WATER METER AND REMOTE METER	PROPOSED ROAD CUT AND REINSTATEMENT PER CITY R10	TEMPORARY CONSTRUCTION MUD MAT PER DETAIL
○	SEDIMENT CONTROL DEVICE PER DETAIL	PROPOSED SAN SEWER/SERVICE	PROPOSED STM SEWER/SERVICE
○	CURB OPENING PER OPSD 604.010	PROPOSED SAN SEWER/SERVICE	PROPOSED PERFORATED STM SEWER/SERVICE
ST	EXISTING STORM SEWER	EXISTING SAN SEWER	EXISTING HYDRO LINE
SAN	EXISTING SAN SEWER	PROPOSED WATERMAIN/SERVICE	EXISTING OHW
---	PROPOSED WATERMAIN/SERVICE	PROPOSED SAN SEWER/SERVICE	EXISTING GAS LINE
---	PROPOSED SAN SEWER/SERVICE	PROPOSED STM SEWER/SERVICE	EXISTING BELL SERVICE
---	PROPOSED PERFORATED STM SEWER/SERVICE		


SUBJECT TO APPROVAL

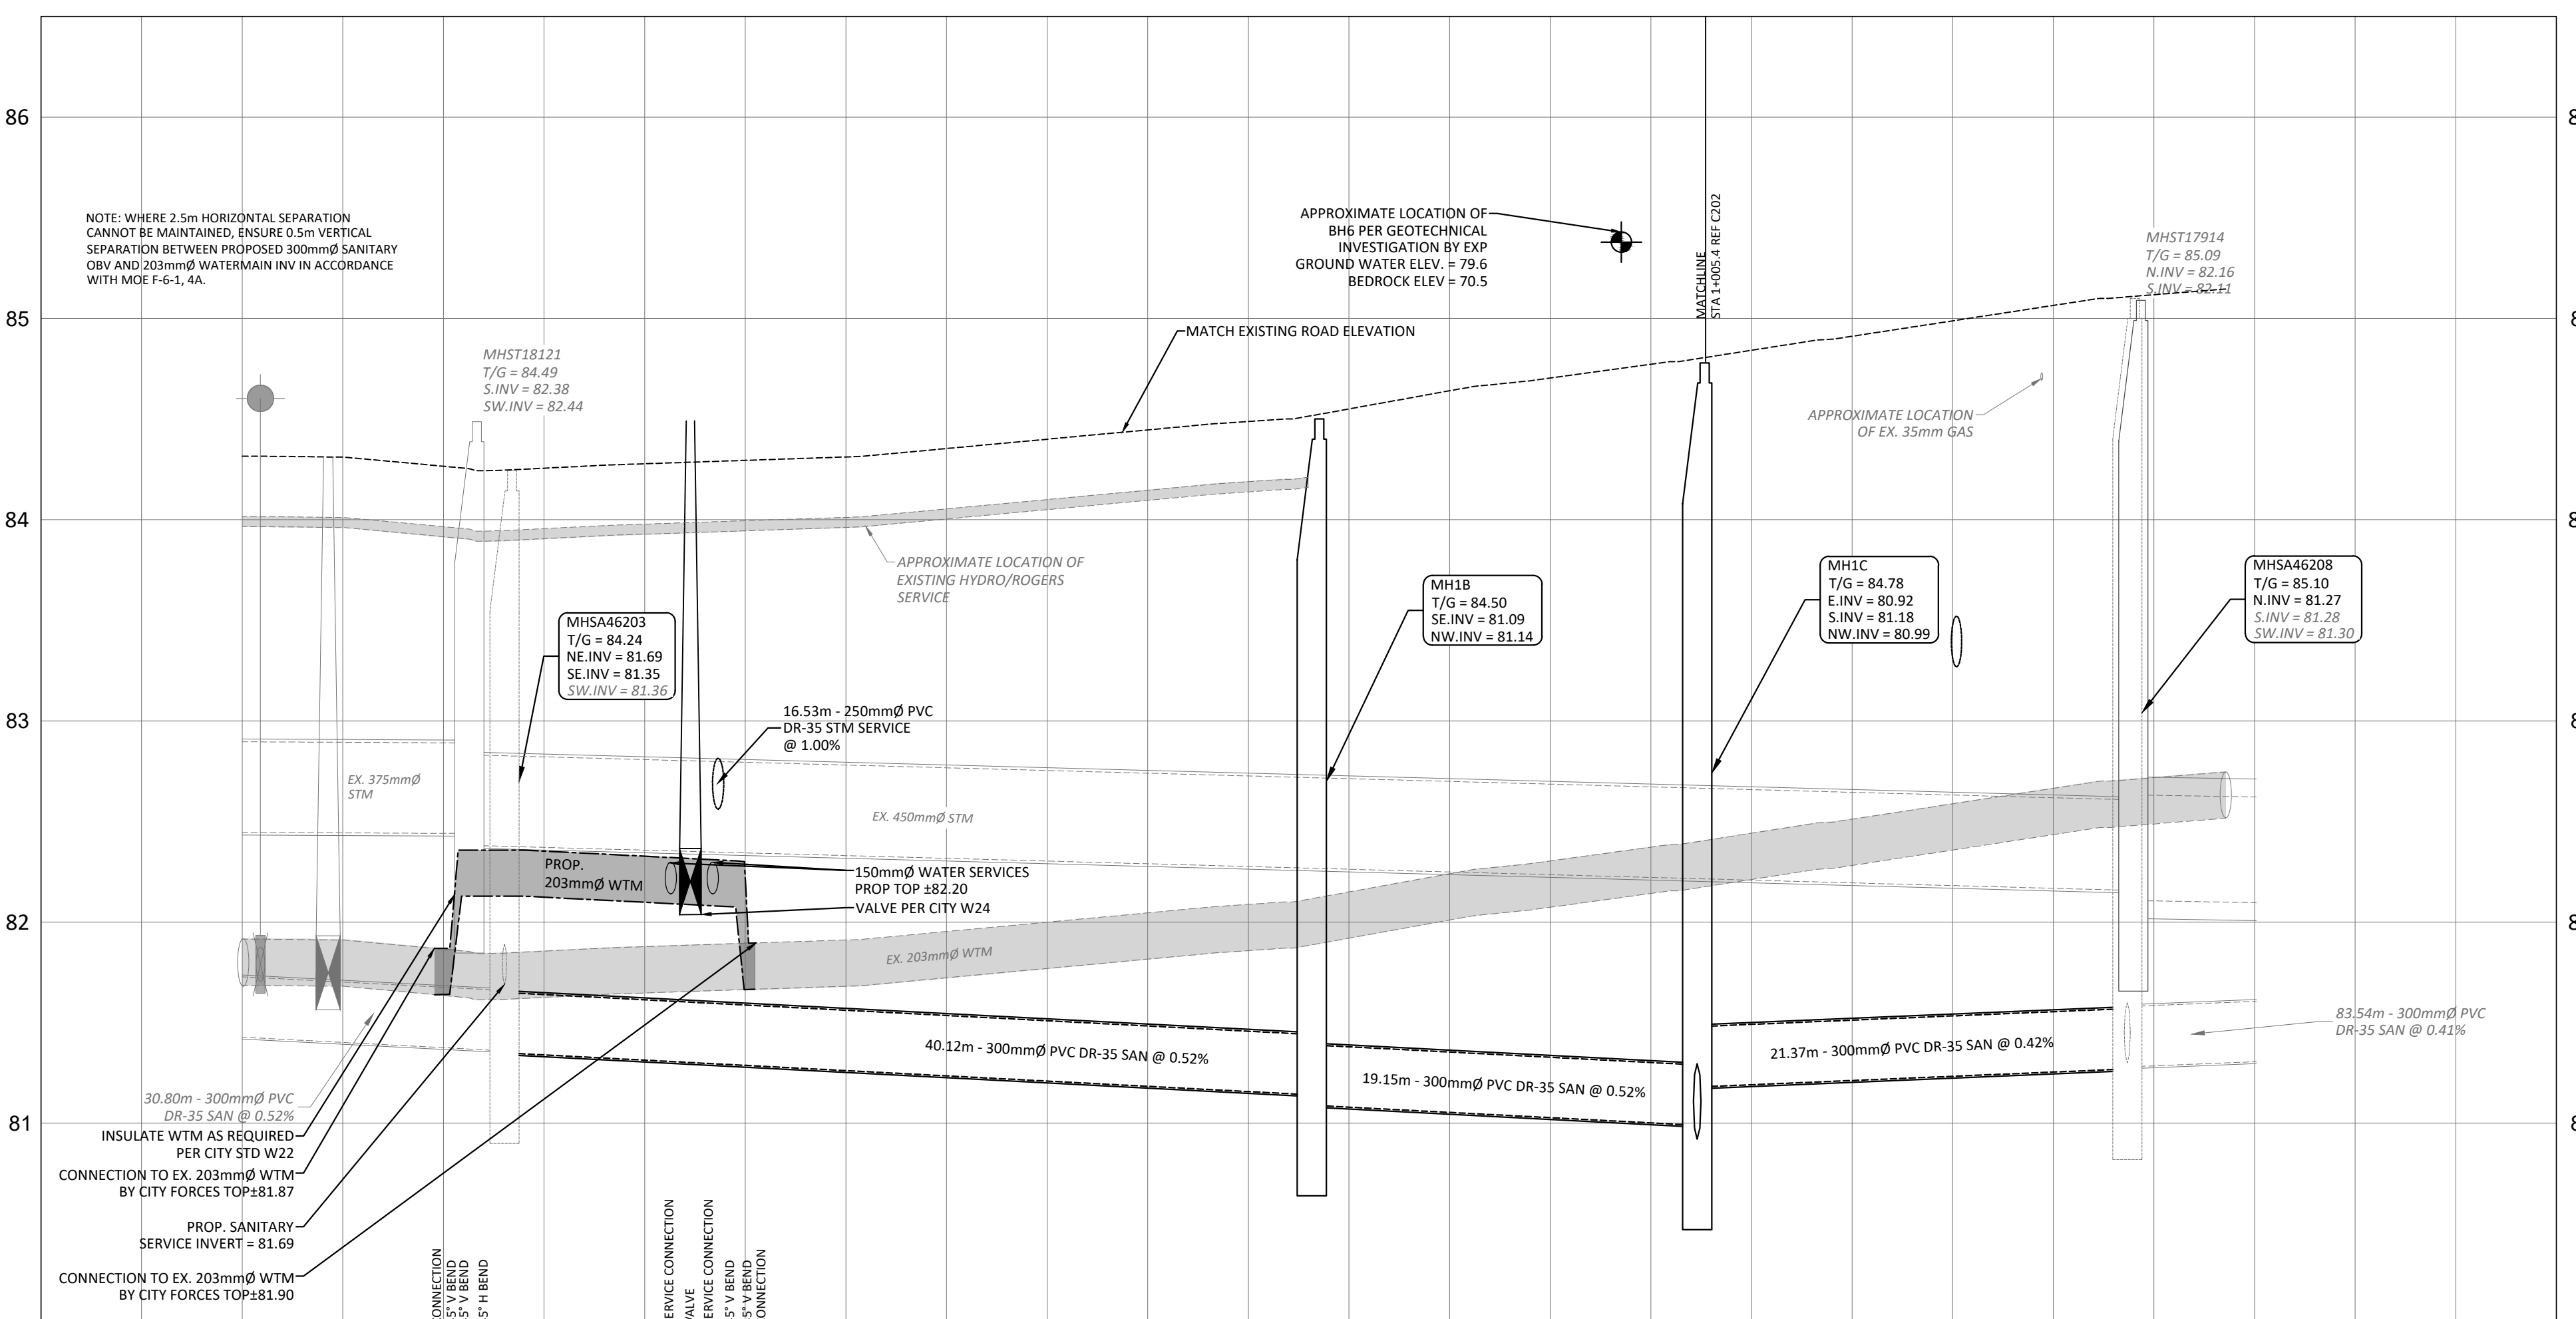

STATION	ELEVATIONS PROPOSED	ELEVATIONS EXISTING
0+000	84.32	84.32
0+007	81.87	81.87
0+010	82.36	82.36
0+012	82.36	82.36
0+020	83.33	83.33
0+021	82.32	82.32
0+023	82.31	82.31
0+024	82.31	82.31
0+025	81.90	81.90
0+040	84.38	84.38
0+060	84.65	84.65
0+072	84.89	84.89
0+080	85.14	85.14
0+100	81.62	81.62
0+115	81.62	81.62

No.	Revisions	Date
2	ISSUED FOR SPC AND MUNICIPAL CONSENT	MAY 17, 2024
1	ISSUED FOR SITE PLAN CONTROL	SEPT 25, 2023

Check and verify all dimensions before proceeding with the work. Do not scale drawings.

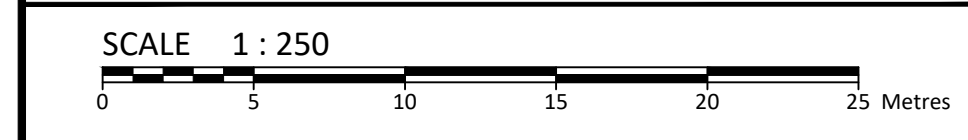

egis
 info.northamerica@egis-group.com
 www.egis-group.com
 115 Walgreen Road
 RR3, Carp, ON K0A 1L0
 Tel: 613-836-2184 Fax: 613-836-3742

Stamp:

Client: **THEBERGE DEVELOPMENTS LTD.**
 1600 LAPERRIERE AVE
 OTTAWA, ON K1Z 8P5

Project: **780 BASELINE - PHASE 1**

OTTAWA ON

Drawing Title: **PLAN AND PROFILE STA 0+000 TO 0+100**

Scale: 1:250	Project Number: CCO-22-0952
Drawn By: R.R.R.	Checked By: A.M.
Designed By: R.R.R.	Drawing Number: C201

FILENAME: (U:\Ottawa\01 Project - Proposed\2022\hills\CCO-22-0952\Drawings\780 Baseline Road\12 - Drawing\CCO-22-0952_PRESENTATION.dwg
 DATE SAVED: Thursday, May 16, 2024 10:51:52 AM
 LAST PLOTTED: Thursday, May 16, 2024 10:51:52 AM
 C:\WINDOWS\SYSTEM32\cmd.exe /c echo off & cd /d C:\Program Files\Autodesk\AutoCAD 2024\BIN\64\ & acad /r /p /t /l /u /o /s /e /f /m /n /o /p /q /r /t /u /v 

D07-12-23-0076