

1. ALL PLANT MATERIAL SHALL BE NURSERY GROWN STOCK UNLESS OTHERWISE

2. TREES TO HAVE A MINIMUM 1800 CLEAR STEM ABOVE GRADE.

3. CONTRACTOR TO MAKE GOOD ALL EXISTING AREAS DAMAGED BY HIS WORK TO THE


4. ALL PLANT MATERIAL SHALL BE WARRANTIED FOR TWO YEARS FROM THE DATE OF

5. CONTRACTOR TO VERIFY LOCATION OF ALL SERVICES PRIOR TO ANY EXCAVATION.

6. ANY PROPOSED SUBSTITUTIONS OF PLANT SPECIES SHALL BE MADE WITH PLANTS OF EQUIVALENT OVERALL FORM, HEIGHT, BRANCHING HABIT, FLOWER, LEAF, COLOR, FRUIT AND CULTURE AND ONLY AFTER APPROVAL OF THE LANDSCAPE ARCHITECT.

AL NAME	COMMON NAME	SIZE	REMARKS	<u>QTY</u>	NATIVE SPP. (Y/N
BRUM	RED MAPLE	50mm	B&B/W.B.	3	Y
ORDIFORMIS	BITTERNUT HICKORY	50mm	B&B/W.B.	3	Y
SPECIOSA	NORTHERN CATALPA	50mm	B&B/W.B.	3	Y
MACROCARPA	BURR OAK	50mm	B&B/W.B.	2	Y
ROBUR 'FASTIGIATA'	PYRAMIDAL ENGLISH OAK	50mm	B&B/W.B.	3	Ν
				14	
1 TREES					
S CAROLINIANA	BLUE BEECH	15 GAL.	POTTED	3	Y
AMERICANA	AMERICAN MOUNTAIN ASH	15 GAL.	POTTED	5	Y
				8	
ET TREES					
AUCA	WHITE SPRUCE	200cm	W.B.	3	Y
<u>S</u>					
MEYERI 'MISS KIM'	DWARF MISS KIM LILAC	3 GAL.	POTTED	11	Ν
IS SABINA 'TAMARISCIFOLIA'	TAMARIX JUNIPER	1 GAL.	POTTED	6	Ν
				17	

Contractor shall check all dimensions on the work and report any discrepancy to the Landscape Architect before proceeding. All drawings and specifications are the property of the Landscape Architect and must be returned at the completion of the work. This drawing is not to be used for construction until signed by the Landscape Architect.

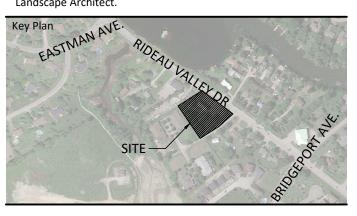

LEGEND

	PROPERTY LINE
FENCING	
O	PRIVACY FENCE LOCATED 0.15M ON PRIVATE PROPERTY
SURFACING	
	C.I.P CONCRETE
	UNIT PAVING
	SOD
	PROJECTED FUTURE TREE CANOPY COVER (40 YRS)
	SOIL VOLUME DELINEATION

PROJECT CONSULTANTS: Architecture and Site Plan

Rossman Architecture


Planner Fotenn

Civil Engineer Mcintosh Perry

-		
6	Issued for Third Submission	2024/02/21
5	Issued for Revised Second Submission	2023/11/24
4	Issued for Second Submission	2023/11/14
3	Issued for Coordination	2023/10/27
2	Issued for First Submission	2023/06/09
1	Issued for Client Review	2023/05/19
No.	Description	Date

Revision City Approval Stamp

HAWKINS PROPERTIES 650a Eagleson Rd, Kanata, ON K2M 1H4

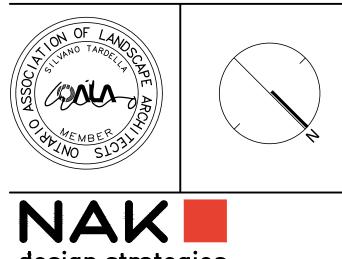

design strategies 1285 WELLINGTON STREET, OTTAWA, ON K1Y 3A8 CANADAT 613.237.2345NAKDESIGNSTRATEGIES.COM Project

5646, 5650 Manotick Main St.

OTTAWA, ONTARIO


LANDSCAPE PLAN


Title


Date 2023-05-16 Scale 1:150 L01 Drawn AM Checked SC Job No. 23-088


REE SOIL VOLUMES				
	SINGLE TREE SOIL VOLUME	MULTIPLE TREE SOIL VOLUME (m3/TREE)		
	15	9		
	15	9		
	20	12		
	25	15		
	30	18		
	25	15		

1:150

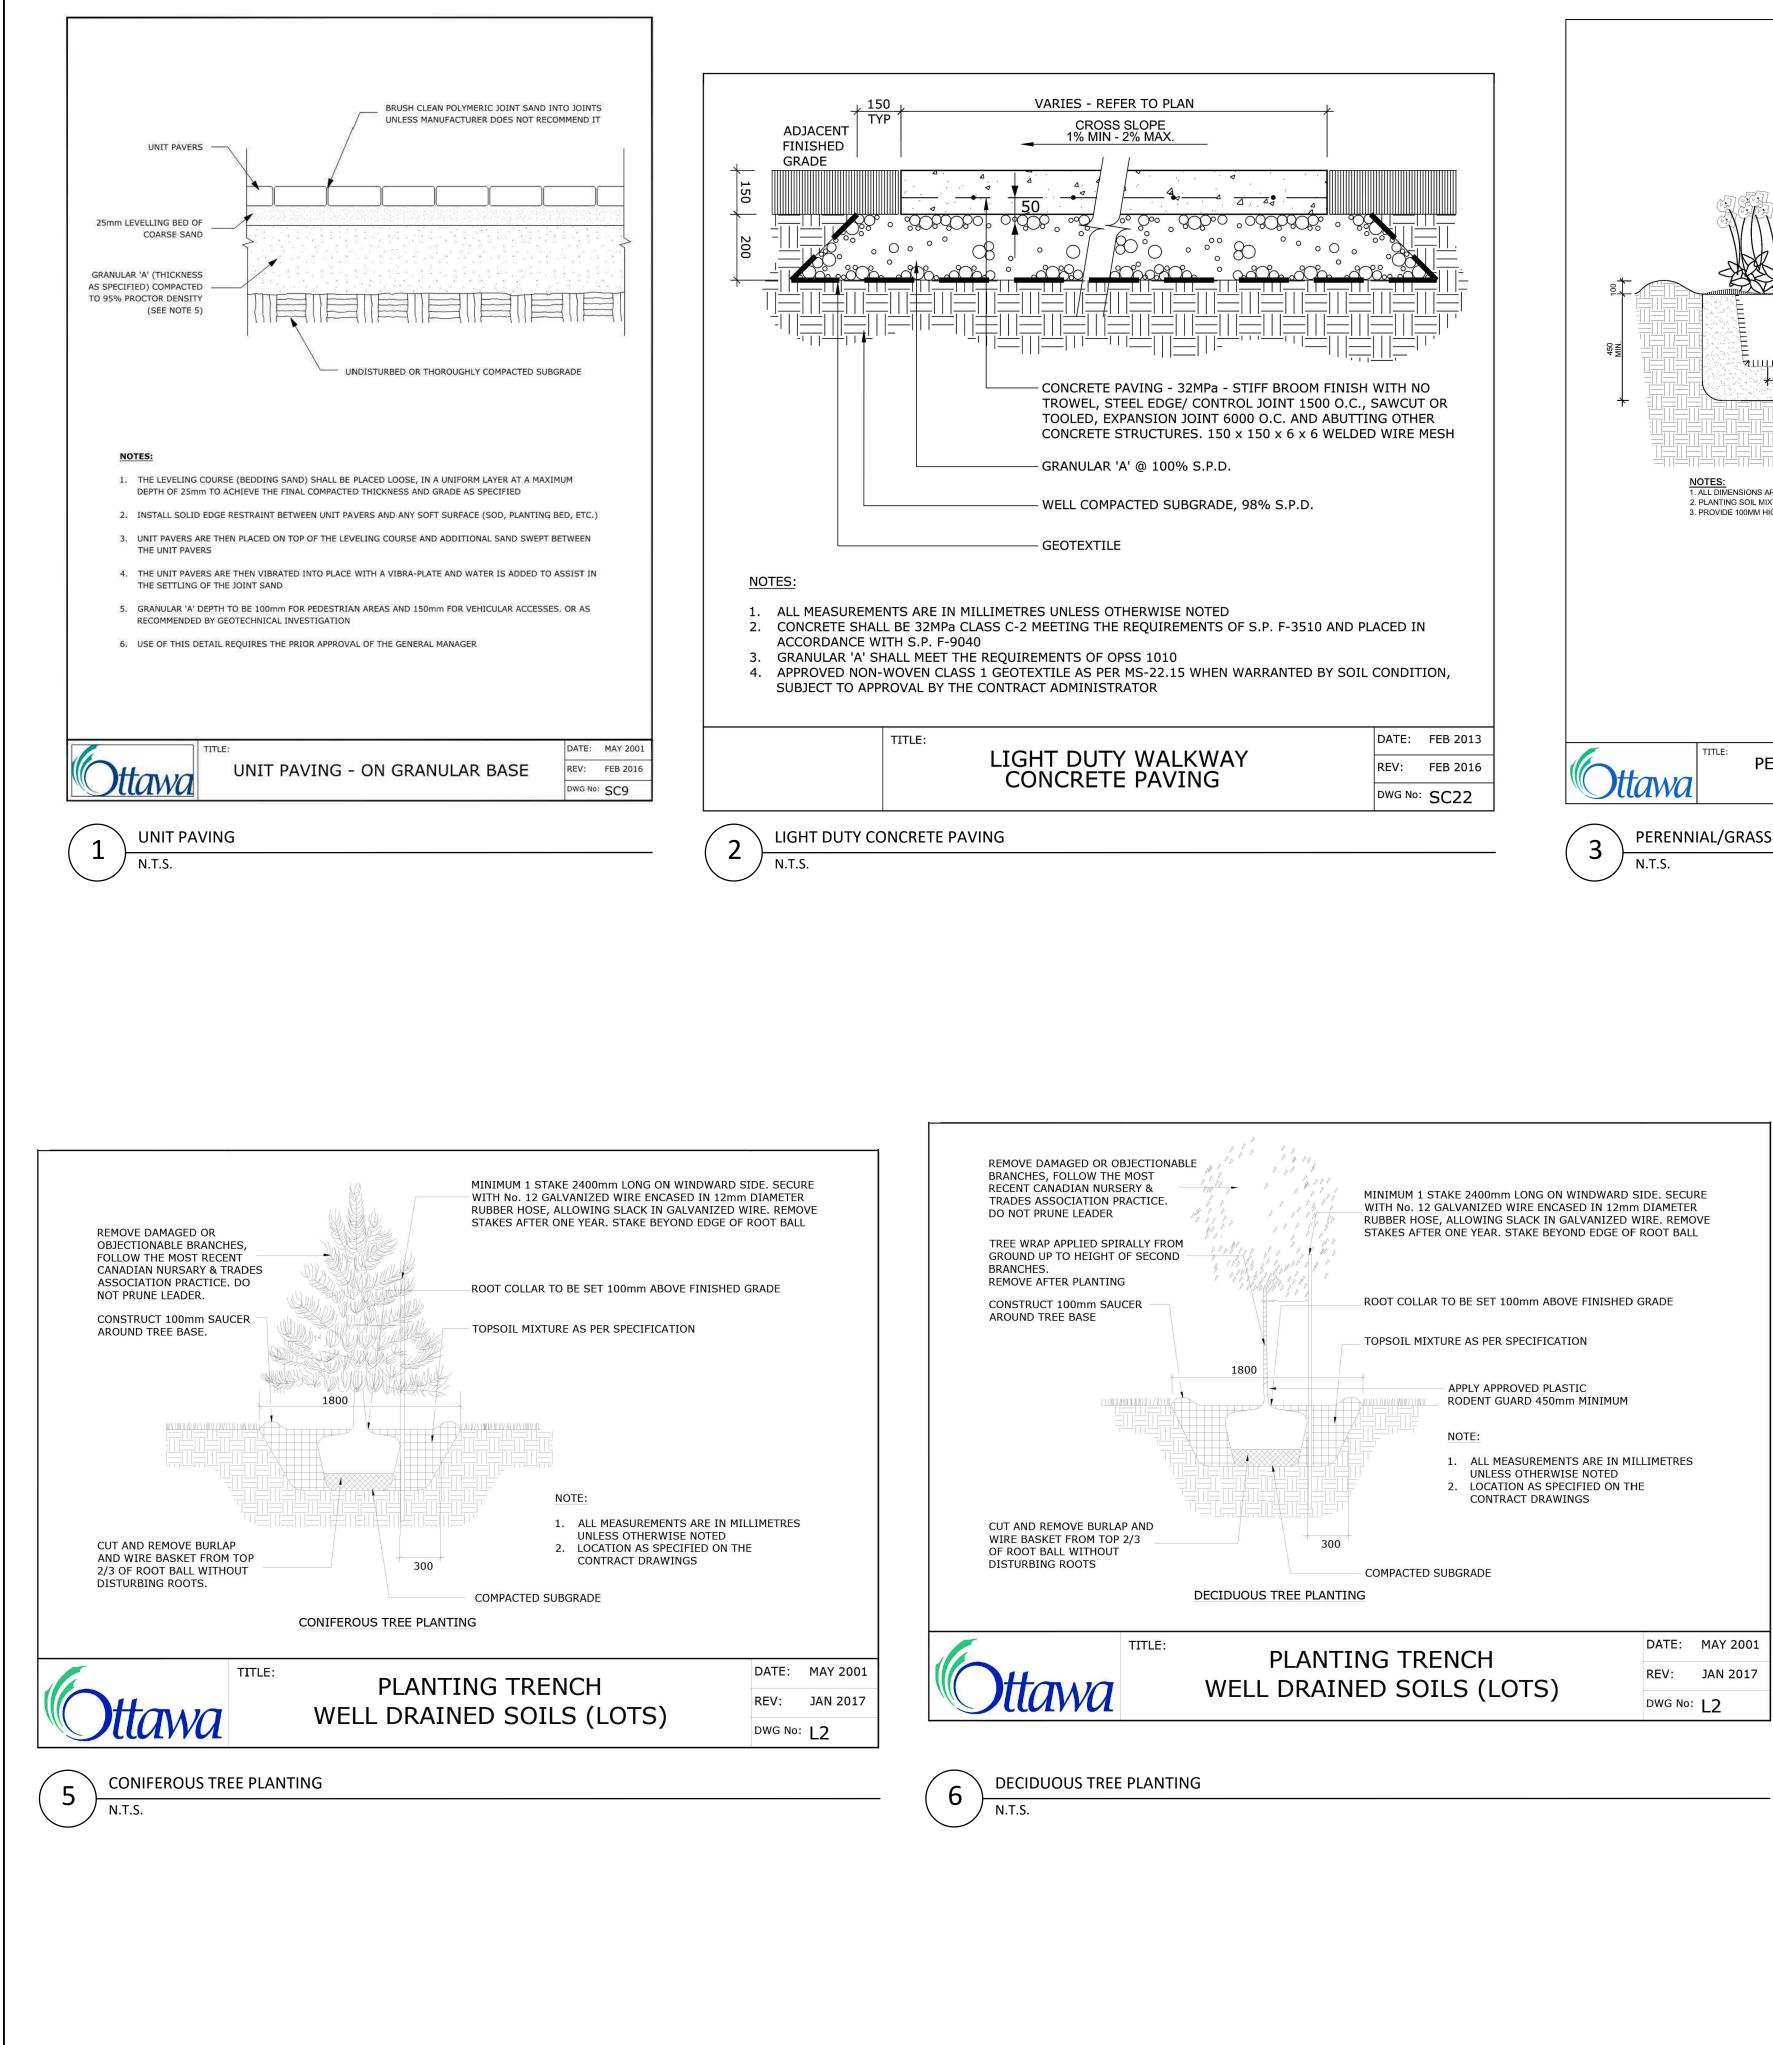

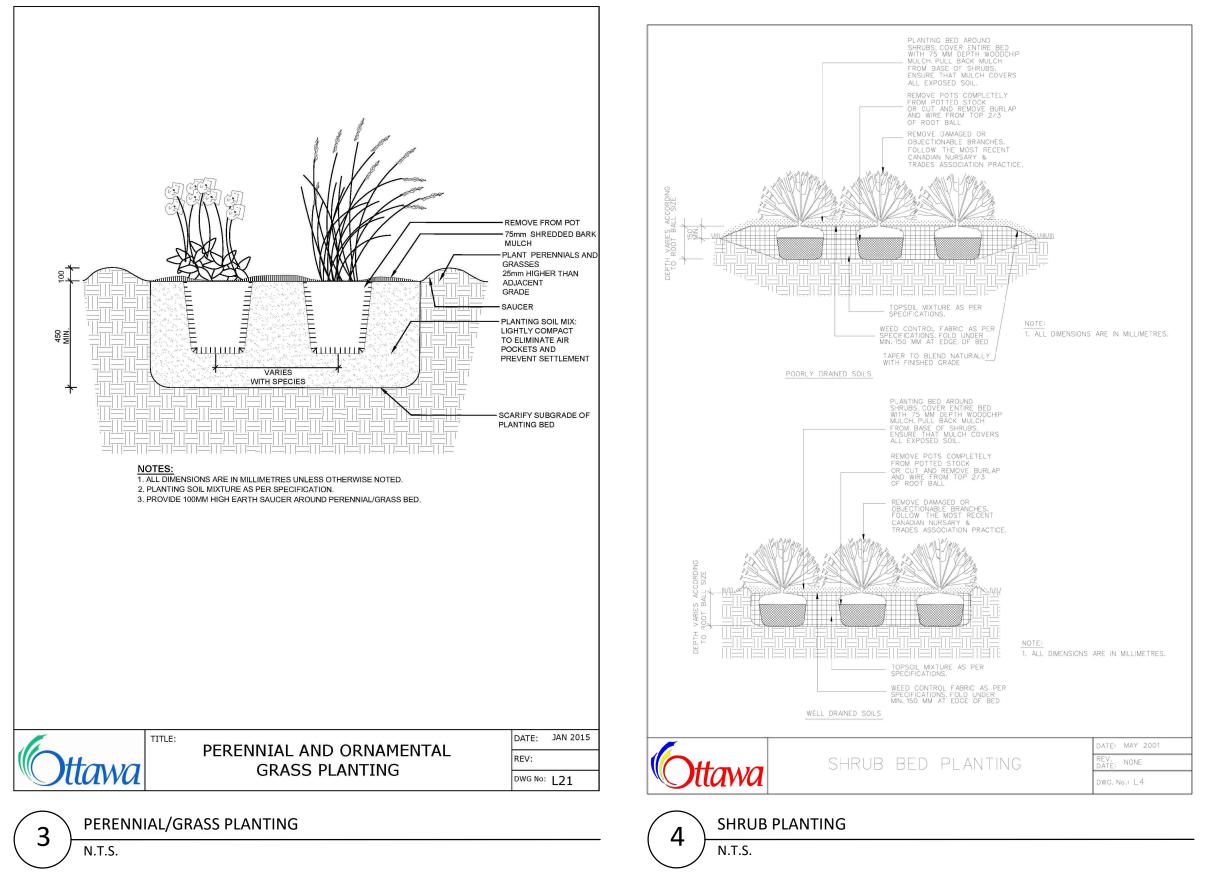

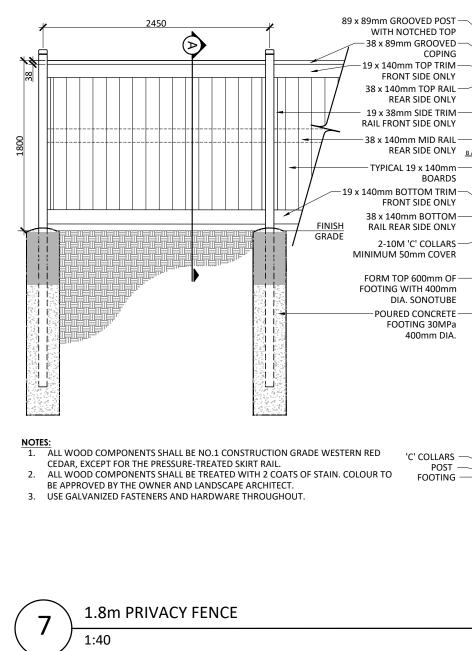

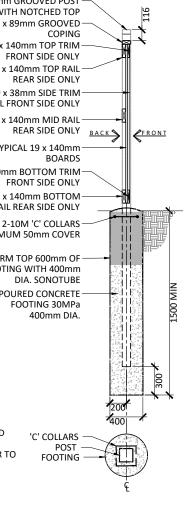

Contractor shall check all dimensions on the work and report any discrepancy to the Landscape Architect before proceeding. All drawings and specifications are the property of the Landscape Architect and must be returned at the completion of the work. This drawing is not to be used for construction until signed by the Landscape Architect.

-		
6	Issued for Third Submission	2024/02/21
5	Issued for Revised Second Submission	2023/11/24
4	Issued for Second Submission	2023/11/14
3	Issued for Coordination	2023/10/27
2	Issued for First Submission	2023/06/09
1	Issued for Client Review	2023/05/19
No.	Description	Date

Revision City Approval Stamp



DETAILS

Date 2023-05-16 Scale 1:150 L02 Drawn EL Checked MK Job No. 23-088