

**MATERIAL LEGEND**

- ◆ **MASONRY UNITS**  
COLOUR: DARK GREY
- ◆ **CLADDING METAL PANEL**  
COLOUR: DARK GREY
- ◆ **CLADDING METAL PANEL - THIN PANELS**  
COLOUR: DARK GREY
- ◆ **CLADDING METAL PANEL**  
COLOUR: MEDIUM GREY
- ◆ **CLADDING METAL PANEL**  
COLOUR: LIGHT GREY
- ◆ **CLADDING METAL PANEL - THIN PANELS**  
COLOUR: BURNT ORANGE
- ◆ **CLADDING METAL PANEL**  
COLOUR: BURNT ORANGE
- ◆ **CURTAIN WALL**
- ◆ **CLADDING PANEL - VERTICAL**  
COLOUR: WOOD

No. Date Émis pour / Object  
4 01/06/2023 SITE PLAN CONTROL

Urbaniste / Urban Planner



Ingenieur / Engineer  
(Structure / Structure)

Ingenieur / Engineer  
(Civil / Civil)



Architecte paysagiste / Landscape Architect

Gino J. Aiello landscape architect  
www.GJALA.com  
GJRO@GJALA.com (613) 882-1312  
110 Disbury Road Unit #5 | Ottawa Ontario | K2C0C2

Client / Client



Architecte / Architect

Fig 1  
3550, Saint-Armande O.  
Montreal QC H4C 1A6  
T. 514 885-5122



Fig 2  
190 Somerset St W #206  
Ottawa ON K2P 1G4  
T. 613 695-6122  
www.figuri.ca

Droit d'auteur / Copyright

Ce dessin est sujet au droit d'auteur. Il ne peut être reproduit pour quelques intentions ou usages que ce soit, il ne peut être utilisé, copié, imprimé ou approuvé sans la signature et de l'estampille originale.  
This drawing is subject to copyright. It is not to be reproduced for any purpose or by any means, and may only be used if it bears an original stamp and signature.

Notes / Note

Note:  
L'entrepreneur doit vérifier toutes les dimensions et informations sur le site et aviser immédiatement l'architecte de toutes erreurs ou omissions.  
Contractor shall verify all information and dimensions on site and immediately report any errors or omissions to the architect.

Project / Project

**ST-LAURENT DEVELOPMENT**

1531 St-Laurent Blvd


**NORTH & EAST ELEVATIONS - TOWER A**

Dessiné par / Drawn by No. projet / Project number  
Author 2303

Vérifié par / Verified by No. dessin / Drawing number  
Checker Revision / Revision  
As indicated 4

Date de création du dessin / Drawing creation date  
04/03/23

**A.200**

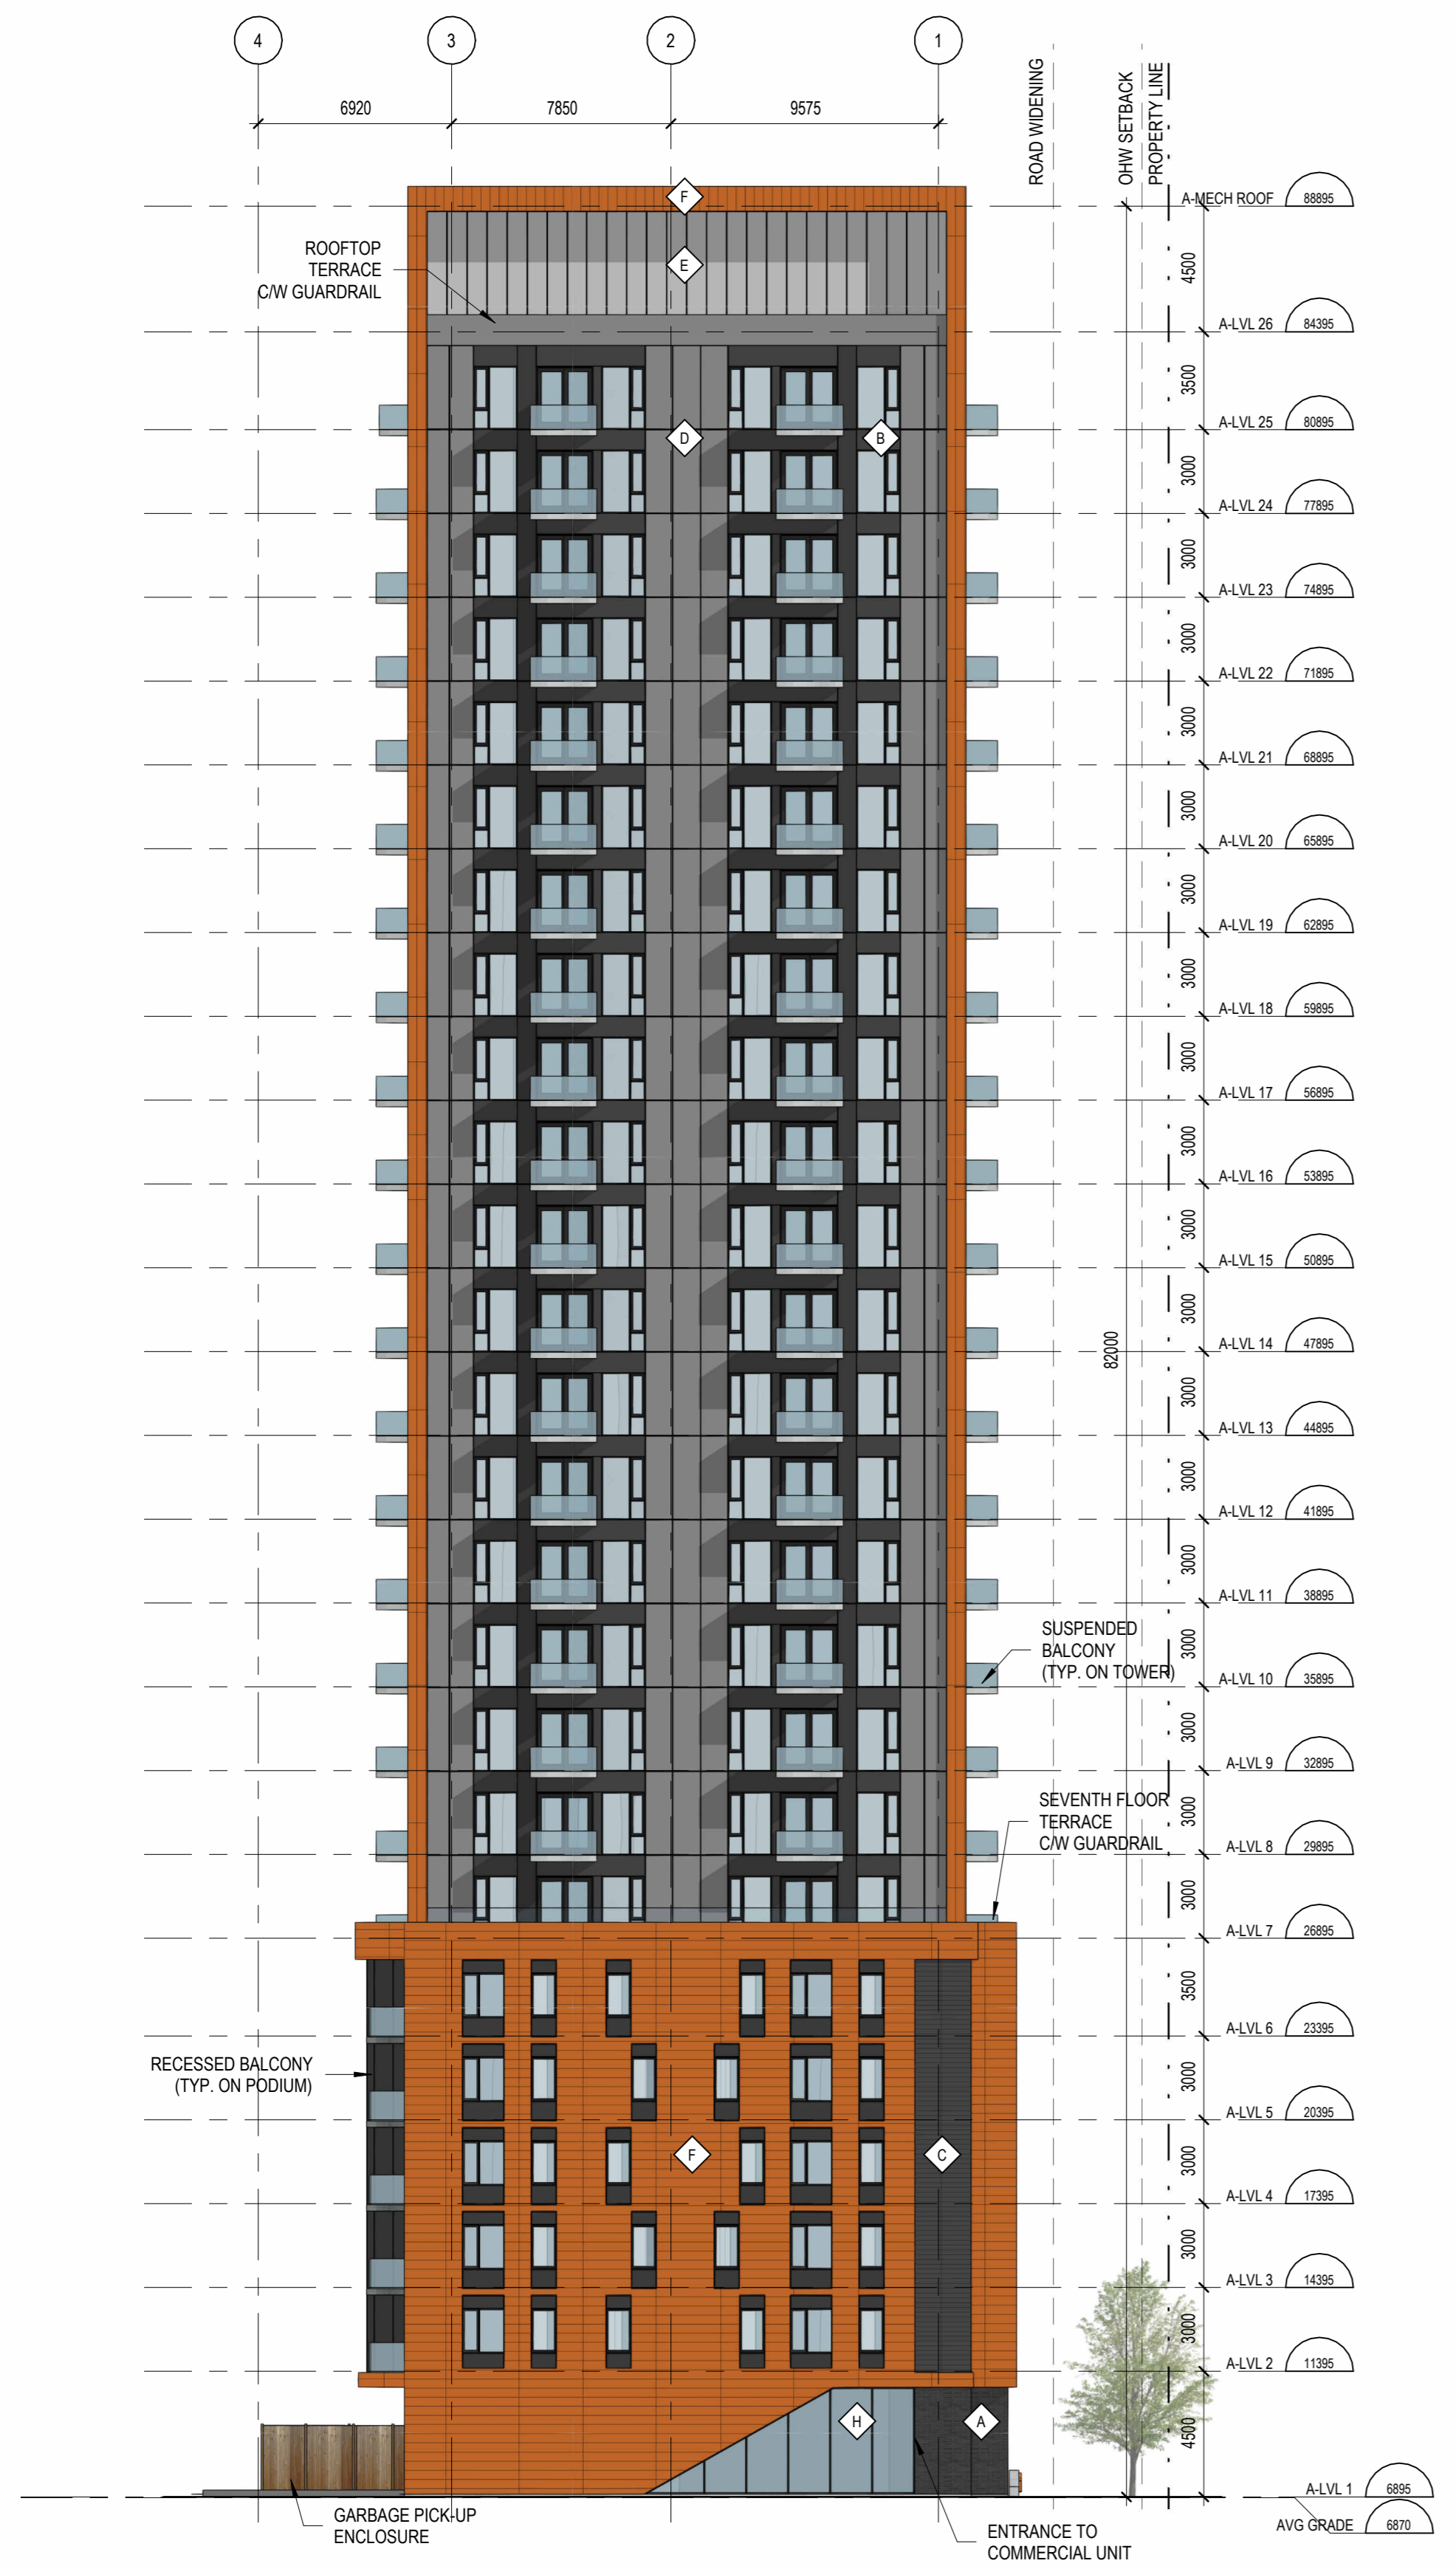

**1**  
NORTH ELEVATION - TOWER A  
ÉCHELLE / SCALE: 1:200



**2**  
EAST TOWER A  
ÉCHELLE / SCALE: 1:200

- GARBAGE PICK-UP ENCLOSURE
- RAMP TO UNDERGROUND PARKING GARAGE
- REAR COMMERCIAL EXIT
- EXIT STAIR
- BIKE ENTRANCE
- REAR RESIDENTIAL ENTRANCE
- EXIT STAIR
- COMMERCIAL GARBAGE
- ENTRANCE TO COMMERCIAL UNIT

**MATERIAL LEGEND**

- ◆ **MASONRY UNITS**  
COLOUR: DARK GREY
- ◆ **CLADDING METAL PANEL**  
COLOUR: DARK GREY
- ◆ **CLADDING METAL PANEL - THIN PANELS**  
COLOUR: DARK GREY
- ◆ **CLADDING METAL PANEL**  
COLOUR: MEDIUM GREY
- ◆ **CLADDING METAL PANEL**  
COLOUR: LIGHT GREY
- ◆ **CLADDING METAL PANEL - THIN PANELS**  
COLOUR: BURNT ORANGE
- ◆ **CLADDING METAL PANEL**  
COLOUR: BURNT ORANGE
- ◆ **CURTAIN WALL**
- ◆ **CLADDING PANEL - VERTICAL**  
COLOUR: WOOD

No. Date Émis pour / Object  
4 01/06/2023 SITE PLAN CONTROL

Urbaniste / Urban Planner

**FOTENN**  
Planning + Design

Ingenieur / Engineer  
(Structure / Structure)

Ingenieur / Engineer  
(Civil / Civil)

**McINTOSH PERRY**

Architecte paysagiste / Landscape Architect

**Gino J. Aiello landscape architect** www.GJALA.com  
GJRO@GJALA.com (613) 882-1332  
110 Disbury Road Unit #5 | Ottawa Ontario | K2C0C2

Client / Client

**KATASA**  
GROUPE DÉVELOPPEMENT

Architecte / Architect

Collectif d'architectes  
3550, Saint-Armande O.  
Montreal QC H3C 1A6  
T. 514 881-5122

**figuri**

Fig 2

190 Somerset St W #206  
Ottawa ON K2P 1A4  
T. 613 695-6122  
www.figur.ca

Droit d'auteur / Copyright

Ce dessin est sujet au droit d'auteur. Il ne peut être reproduit pour quelques intentions ou usages que ce soit, il ne peut être utilisé, enregistrement et l'apposition de la signature et de l'estampe originale.

This drawing is subject to copyright. It is not to be reproduced for any purpose or by any means, and may only be used if it bears an original stamp and signature.

Notes / Note

Note:  
L'entrepreneur doit vérifier toutes les dimensions et informations sur le site et enlever immédiatement l'architecte de toutes erreurs ou omissions.  
Contractor shall verify all information and dimensions on site and immediately report any errors or omissions to the architect.

Project / Project

**ST-LAURENT DEVELOPMENT**

1531 St-Laurent Blvd

Titre / Title  
**SOUTH & WEST ELEVATION - TOWER A**

Dessiné par / Drawn by

No. projet / Project number

Autoriser

2303

Vérifier par / Verified by

No. dessin / Drawing number

Checker

Revision / Revision


Echelle / Scale

As indicated

Date de création du dessin / Drawing creation date

04/03/23

**A.201**

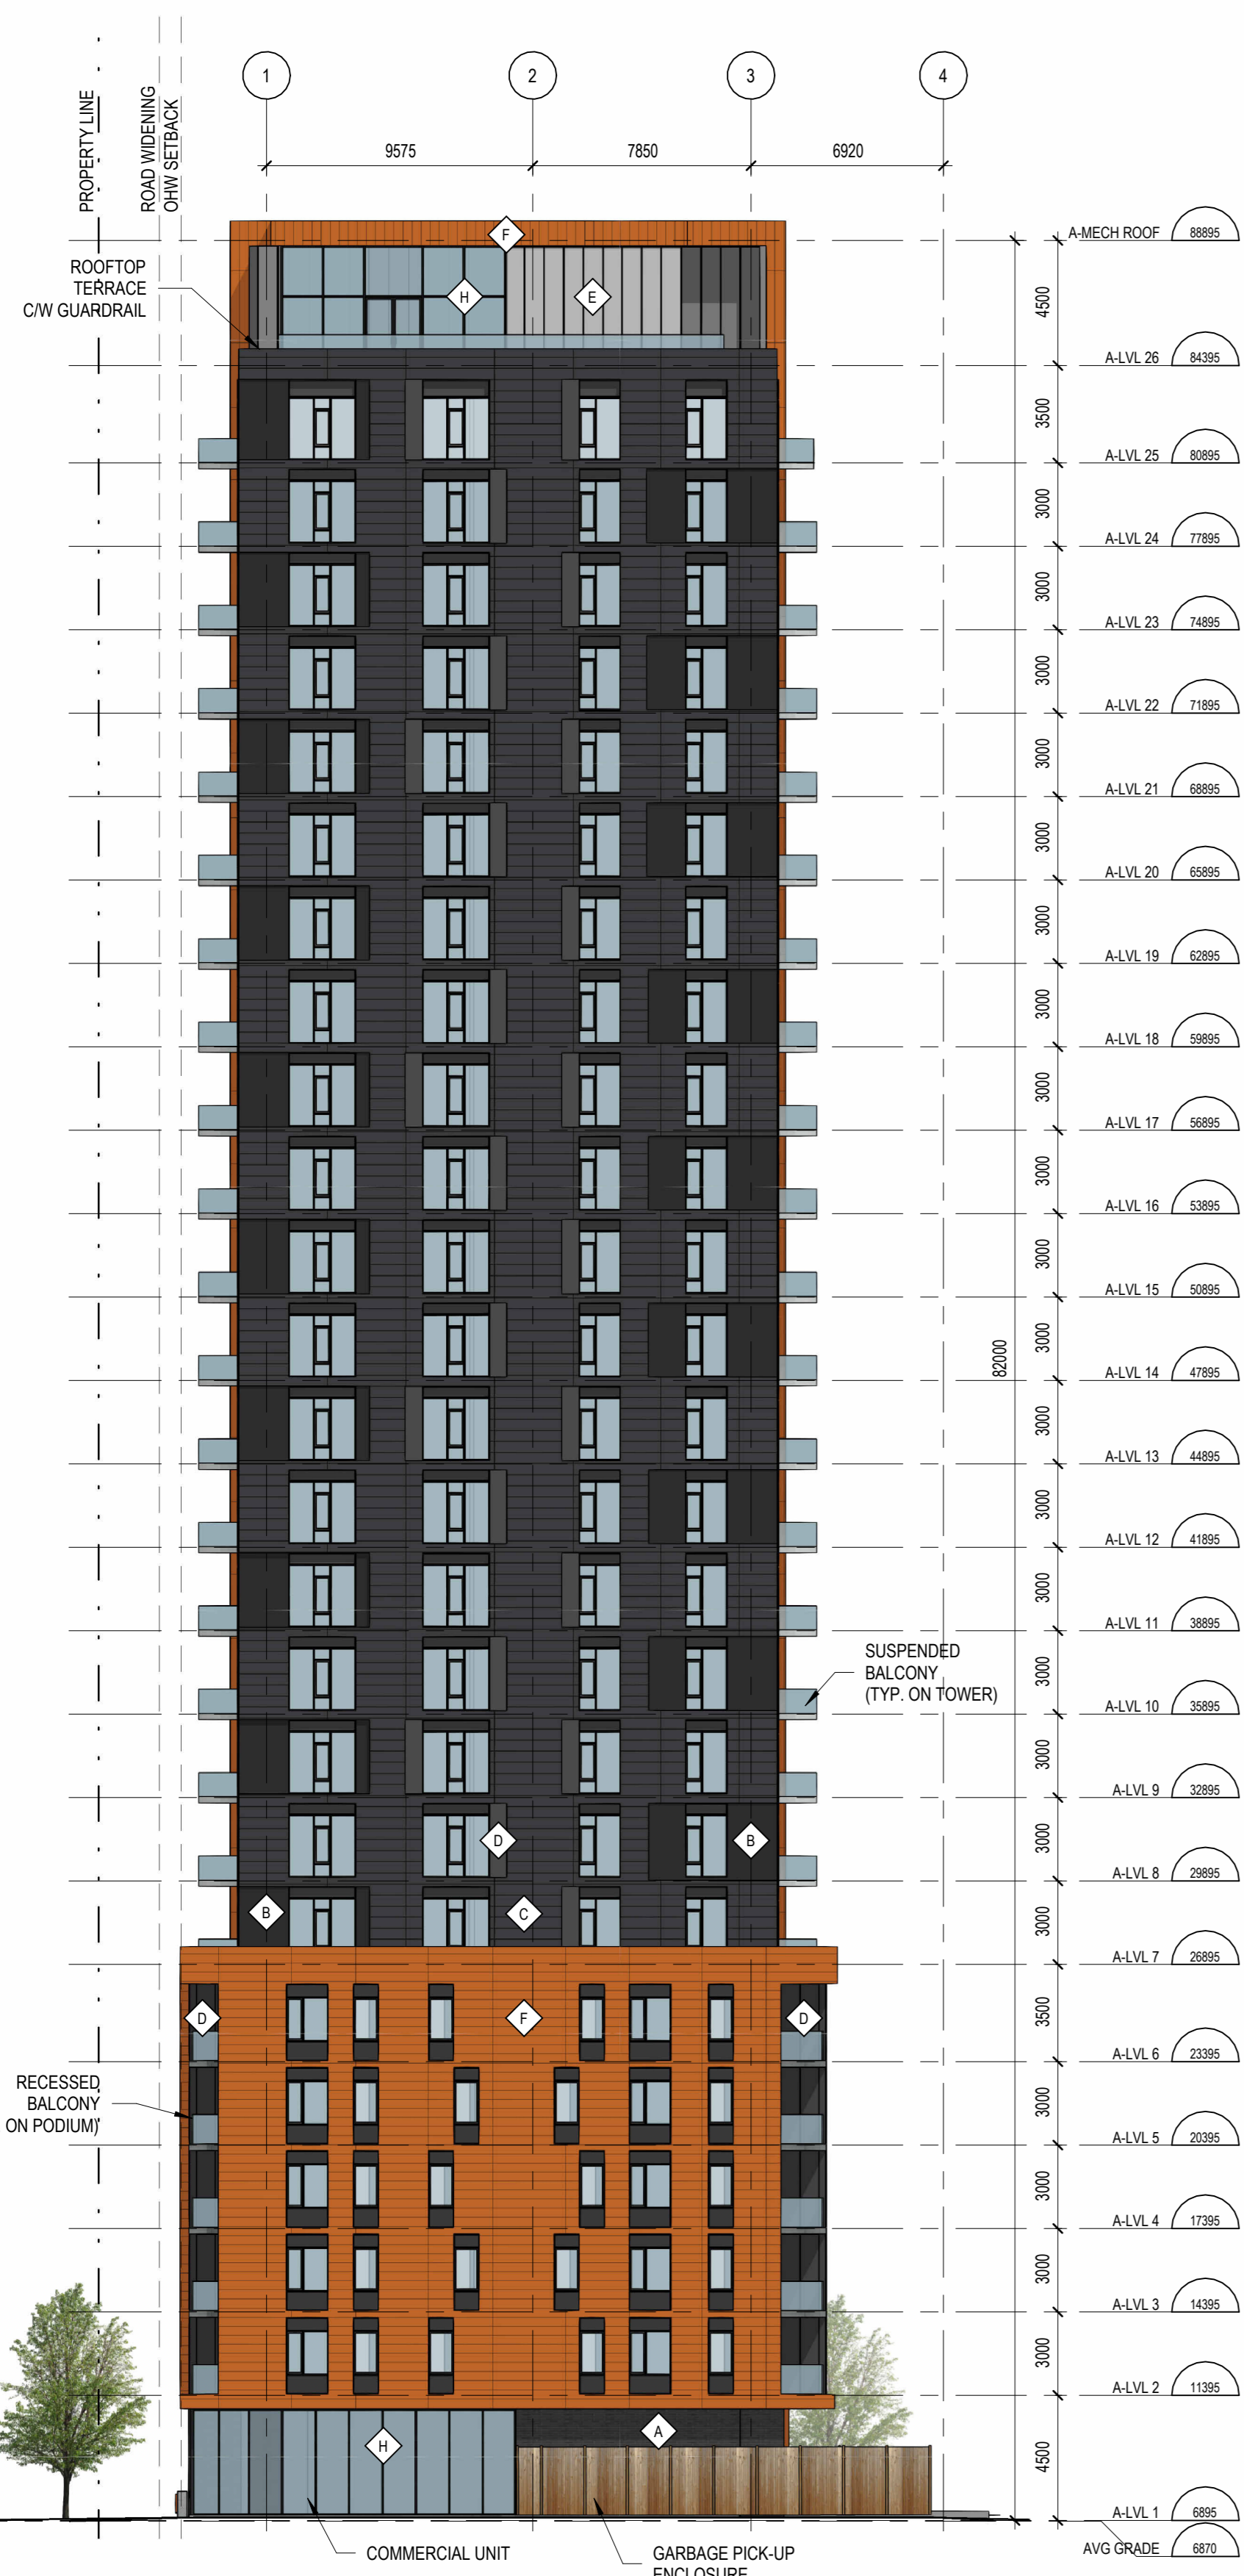

1 SOUTH ELEVATION-TOWER A  
A.201  
ÉCHELLE / SCALE: 1:200



2 WEST ELEVATION - TOWER A  
A.201  
ÉCHELLE / SCALE: 1:200

**MATERIAL LEGEND**

- ◆ MASONRY UNITS  
COLOUR: DARK GREY
- ◆ CLADDING METAL PANEL  
COLOUR: DARK GREY
- ◆ CLADDING METAL PANEL - THIN PANELS  
COLOUR: DARK GREY
- ◆ CLADDING METAL PANEL  
COLOUR: MEDIUM GREY
- ◆ CLADDING METAL PANEL  
COLOUR: LIGHT GREY
- ◆ CLADDING METAL PANEL - THIN PANELS  
COLOUR: BURNT ORANGE
- ◆ CLADDING METAL PANEL  
COLOUR: BURNT ORANGE
- ◆ CURTAIN WALL
- ◆ CLADDING PANEL - VERTICAL  
COLOUR: WOOD

No. Date Émis pour / Object  
4 01/06/2023 SITE PLAN CONTROL

Urbaniste / Urban Planner

**FOTENN**  
Planning + Design

Ingenieur / Engineer  
(Structure / Structure)

Ingenieur / Engineer  
(Civil / Civil)

McINTOSH PERRY

Architecte paysagiste / Landscape Architect

Gino J. Aiello landscape architect www.GJALA.com  
GJRO@GJALA.com | 613 882 1312  
110 Disabury Road Unit #5 | Ottawa Ontario | K2C0C2

Client / Client

**KATASA**  
GROUPE DÉVELOPPEMENT

Architecte / Architect

Collectif d'architectes  
3550, Saint-Armande O.  
Montreal QC H3C 1A6  
T. 514 961-6122

**figuri**

Fig 2

190 Somerset St W #206  
Ottawa ON K2P 1A4  
T. 613 695-6122  
www.figuri.ca

Droit d'auteur / Copyright

Ce dessin est sujet au droit d'auteur. Il ne peut être reproduit pour quelques intentions ou usages que ce soit, il ne peut être utilisé, enregistré et l'apposition de la signature et de l'estampille originale.

This drawing is subject to copyright. It is not to be reproduced for any purpose or by any means, and may only be used if it bears an original stamp and signature.

Notes / Note

Note:  
L'entrepreneur doit vérifier toutes les dimensions et informations sur le site et en cas d'erreur, l'architecte de toutes erreurs ou omissions.  
Contractor shall verify all information and dimensions on site and immediately report any errors or omissions to the architect.

Project / Project

**ST-LAURENT DEVELOPMENT**

1531 St-Laurent Blvd

Item / Titre  
**NORTH & EAST ELEVATION - TOWER B**

Dessiné par / Drawn by

No. projet / Project number  
2303

Auteur

No. dessin / Drawing number

Vérifié par / Verified by

Checker


Echelle / Scale

As indicated

Date de création du dessin / Drawing creation date

04/03/23

**A.202**

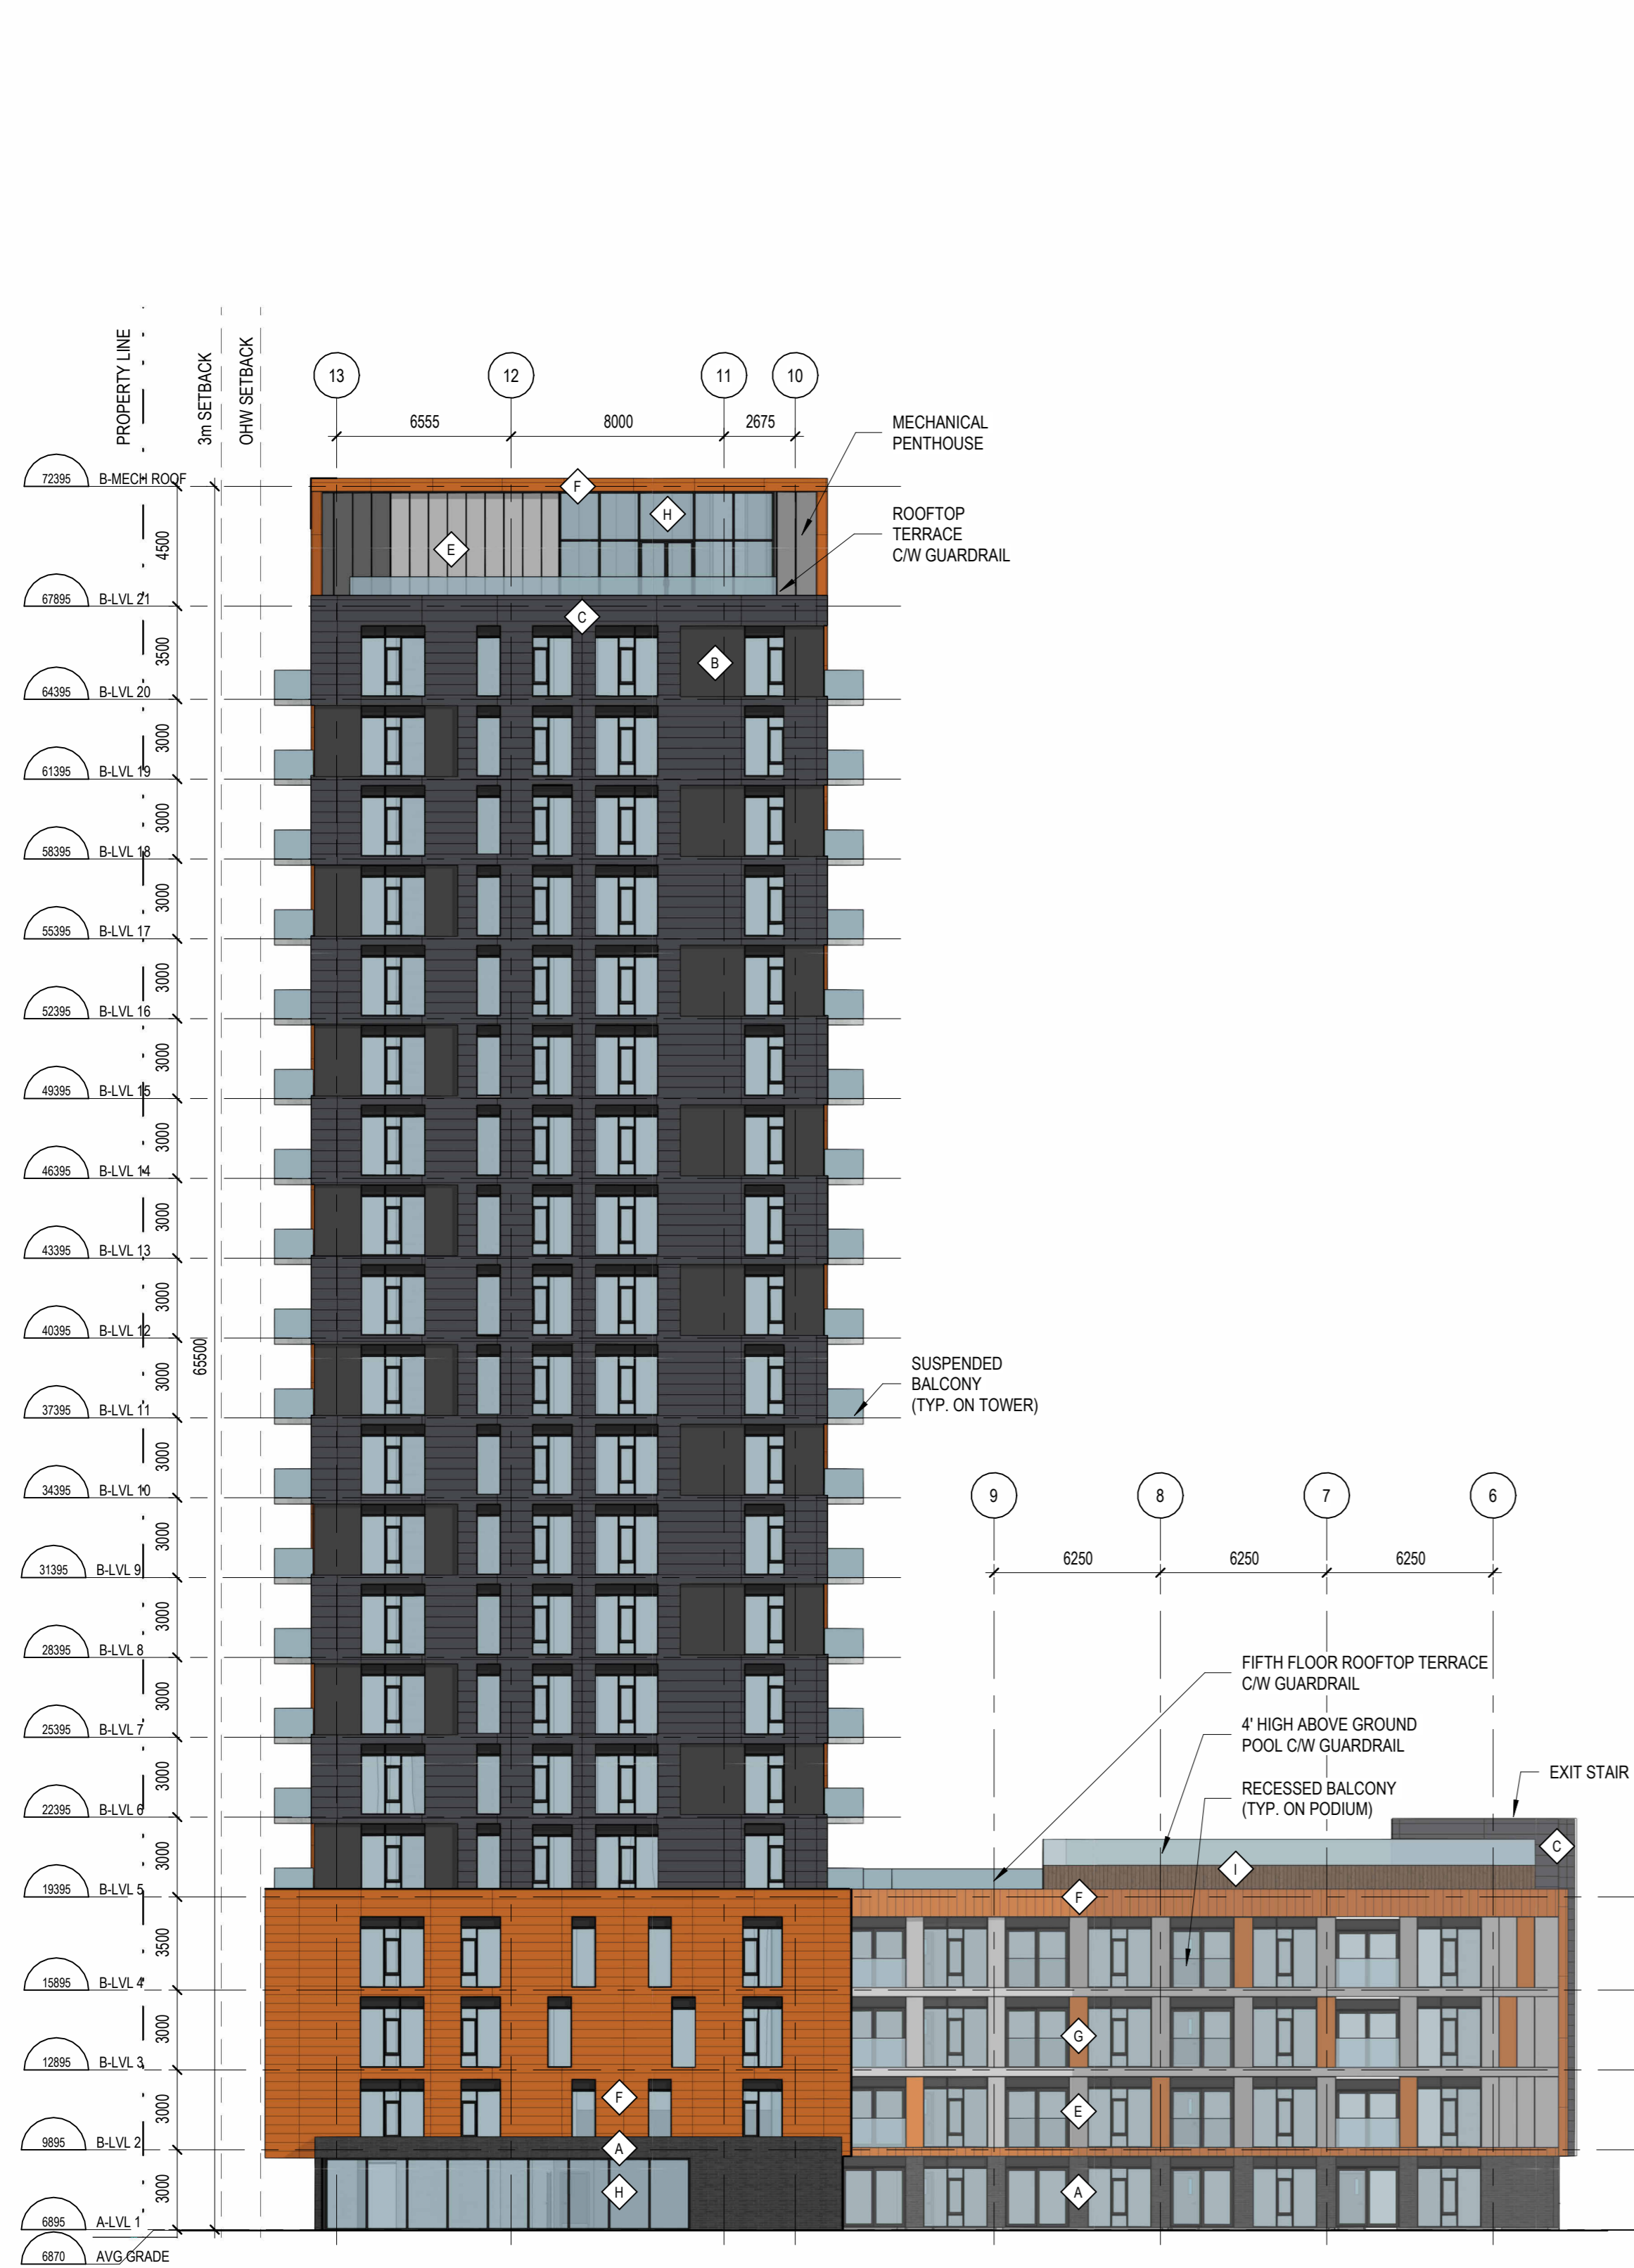

1 NORTH ELEVATION - TOWER B  
A.202 ÉCHELLE / SCALE: 1:200



2 EAST ELEVATION - TOWER B  
A.202 ÉCHELLE / SCALE: 1:200

**MATERIAL LEGEND**

- ◆ **MASONRY UNITS**  
COLOUR: DARK GREY
- ◆ **CLADDING METAL PANEL**  
COLOUR: DARK GREY
- ◆ **CLADDING METAL PANEL - THIN PANELS**  
COLOUR: DARK GREY
- ◆ **CLADDING METAL PANEL**  
COLOUR: MEDIUM GREY
- ◆ **CLADDING METAL PANEL**  
COLOUR: LIGHT GREY
- ◆ **CLADDING METAL PANEL - THIN PANELS**  
COLOUR: BURNT ORANGE
- ◆ **CLADDING METAL PANEL**  
COLOUR: BURNT ORANGE
- ◆ **CURTAIN WALL**
- ◆ **CLADDING PANEL - VERTICAL**  
COLOUR: WOOD

No. Date Émis pour / Object  
4 01/06/2023 SITE PLAN CONTROL

Urbaniste / Urban Planner

**FOTENN**  
Planning + Design

Ingenieur / Engineer  
(Structure / Structure)

Ingenieur / Engineer  
(Civil / Civil)

McINTOSH PERRY

Architecte paysagiste / Landscape Architect

Gino J. Aiello landscape architect  
www.GJALA.com  
110 Disbury Road Unit #5 | Ottawa, Ontario | K2C0C2

Client / Client

**KATASA**  
GROUPE • DÉVELOPPEMENT

Architecte / Architect  
Collectif d'architectes  
**figur**  
190 Somerset St W #206  
Ottawa ON K2P 1G4  
T. 613.695-6122  
www.figur.ca

Droit d'auteur / Copyright

Ce dessin est sujet au droit d'auteur. Il ne peut être reproduit pour quelques intentions ou usages que ce soit, si ce n'est avec l'autorisation écrite et l'apposition de la signature et de l'estampe originale.  
This drawing is subject to copyright. It is not to be reproduced for any purpose or by any means, and may only be used if it bears an original stamp and signature.

Notes / Note

**ONTARIO ASSOCIATION OF ARCHITECTS**  
ROBERTO DAMPOS  
LICENSE 14421  
L'entrepreneur doit vérifier toutes les dimensions et informations sur le site et agir immédiatement l'architecte de toutes erreurs ou omissions.  
Contractor shall verify all information and dimensions on site and immediately report any errors or omissions to the architect.

Project / Project

**ST-LAURENT DEVELOPMENT**

1531 St-Laurent Blvd

Titre / Title  
**SOUTH & WEST ELEVATION - TOWER B**

Dessiné par / Drawn by

No. projet / Project number

Autor

Z303

Vérifié par / Verified by

No. dessin / Drawing number

Checker

Revision / Revision

Echelle / Scale


4

As indicated

Date de création du dessin / Drawing creation date

04/03/23

**A.203**

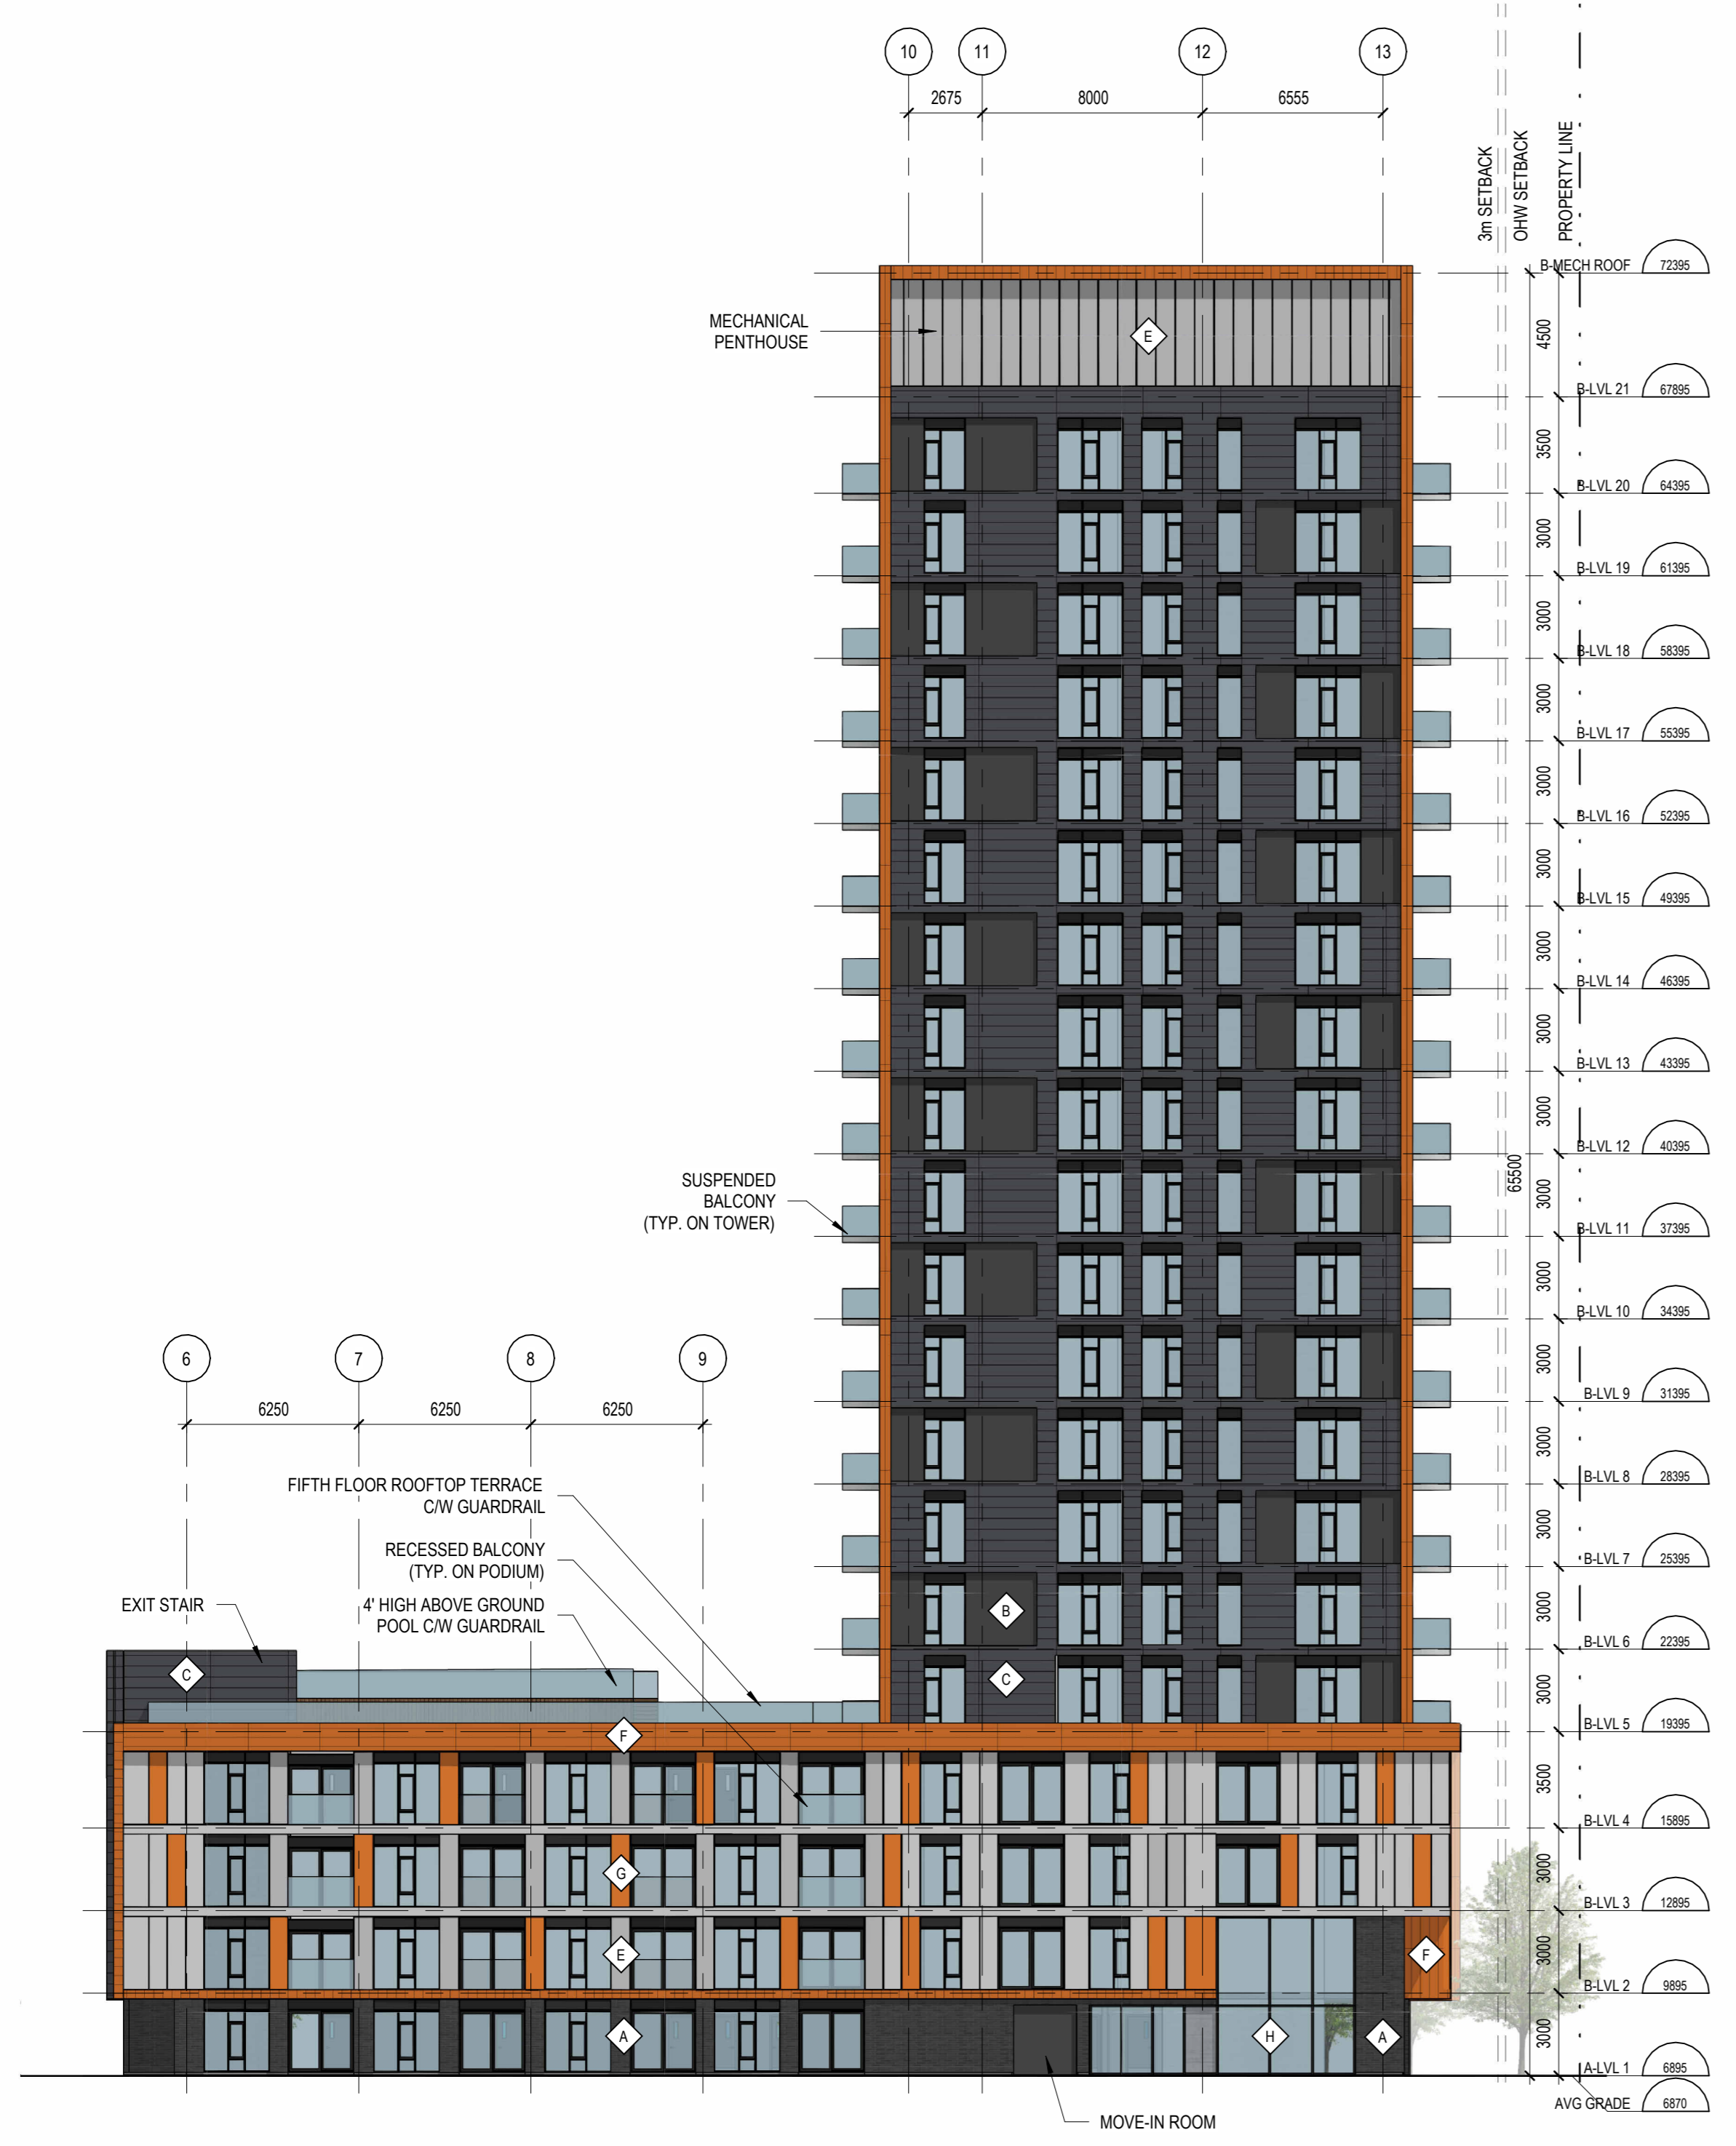

1 SOUTH ELEVATION - TOWER B  
A.203  
ECHELLE / SCALE: 1:200



2 WEST ELEV TOWER B  
A.203  
ECHELLE / SCALE: 1:200