



SAN STRUCTURE TABLE				
NAME	RRM ELEV.	INVERT IN	INVERT OUT	DESCRIPTION
MH2A	75.79	S673.520	N73.278	STRUC. OPSD 701.011 COVER CITY 524 FRAME CITY 525
MH2B	75.23	S73.111	N71.194	STRUC. OPSD 701.011 COVER CITY 524 FRAME CITY 525 CW EXTERNAL DROPS STRUCTURE PER OPSD 1003.010
MH2C	71.16	S68.710	NW68.650	STRUC. OPSD 701.011 COVER CITY 524 FRAME CITY 525
MH2D	70.11	S667.200	SW66.440	STRUC. OPSD 701.011 COVER CITY 524 FRAME CITY 525 CW EXTERNAL DROPS STRUCTURE PER OPSD 1003.010
MH2E	69.45	NE65.000	NW65.000	STRUC. OPSD 701.011 COVER CITY 524 FRAME CITY 525

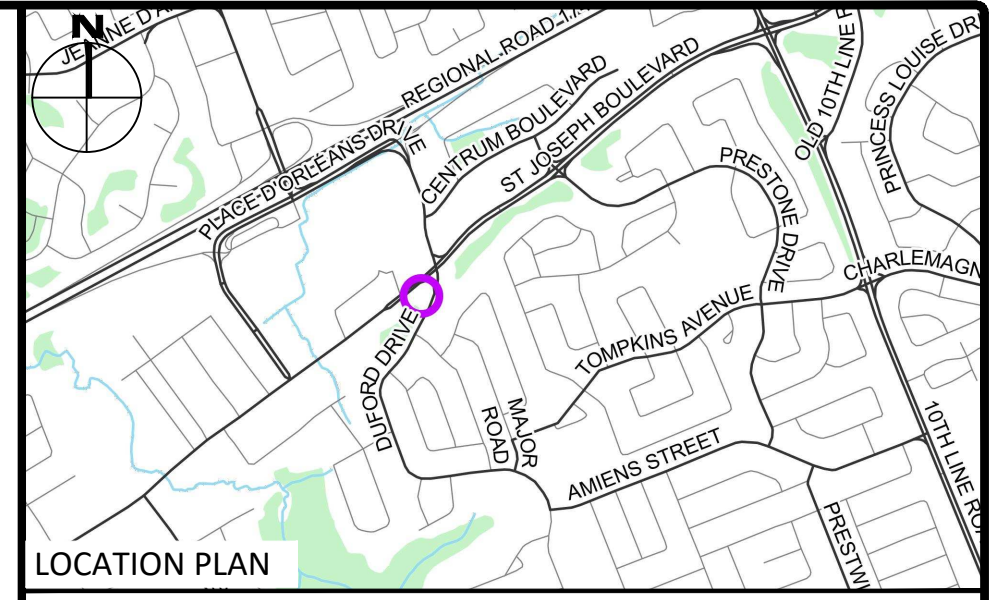

**LEGEND**

- UC BARRIER CURB & CURB DEPRESSION
- PROPOSED CONCRETE PAVERS
- MH# STORM MANHOLE
- CB CATCH BASIN, CURB INLET OR DITCH INLET
- MH#A SANITARY MANHOLE
- PROPERTY LINE
- EX. WATER VALVE/CHAMBER
- PROP. VALVE PER CITY W24
- FIRE HYDRANT
- PROPOSED WALL
- PROPOSED SIAMASE CONNECTION
- PROPOSED WATER METER AND REMOTE METER
- PROPOSED CONCRETE SIDEWALK
- PROP AND EX. REDUCER
- L/S/G HYDRO DUCT PER ELEC.
- EX. STM SEWER
- EX. SAN SEWER
- SLOPING AT 3:1 UNLESS SPECIFIED
- PROPOSED ELEVATION EXISTING ELEVATION
- SWALE ELEVATION
- TOP/BOTTOM WALL FACE ELEVATIONS
- PROPOSED EMERGENCY OVERLAND FLOW ROUTE
- PRE AND POST-DEVELOPMENT DRAINAGE DIRECTIONS
- HEAVY DUTY SILT FENCE BARRIER PER OPSD 219.130
- BUILDING ENTRANCE
- PROPOSED GRASS
- CENTRELINE OF SWALE
- PROPOSED ROAD CUT AND REINSTATEMENT PER CITY R10
- TEMPORARY CONSTRUCTION MUD MAT PER C101 DETAIL
- CB SILT SACK PER C101 DETAIL
- SERVICE/SEWER CROSSING
- EX. UG STREET LIGHT
- EX. TRAFFIC LINE
- EX. WATERMAIN
- EX. GAS
- EX. OHW
- EX. BELL
- EX. ROGERS

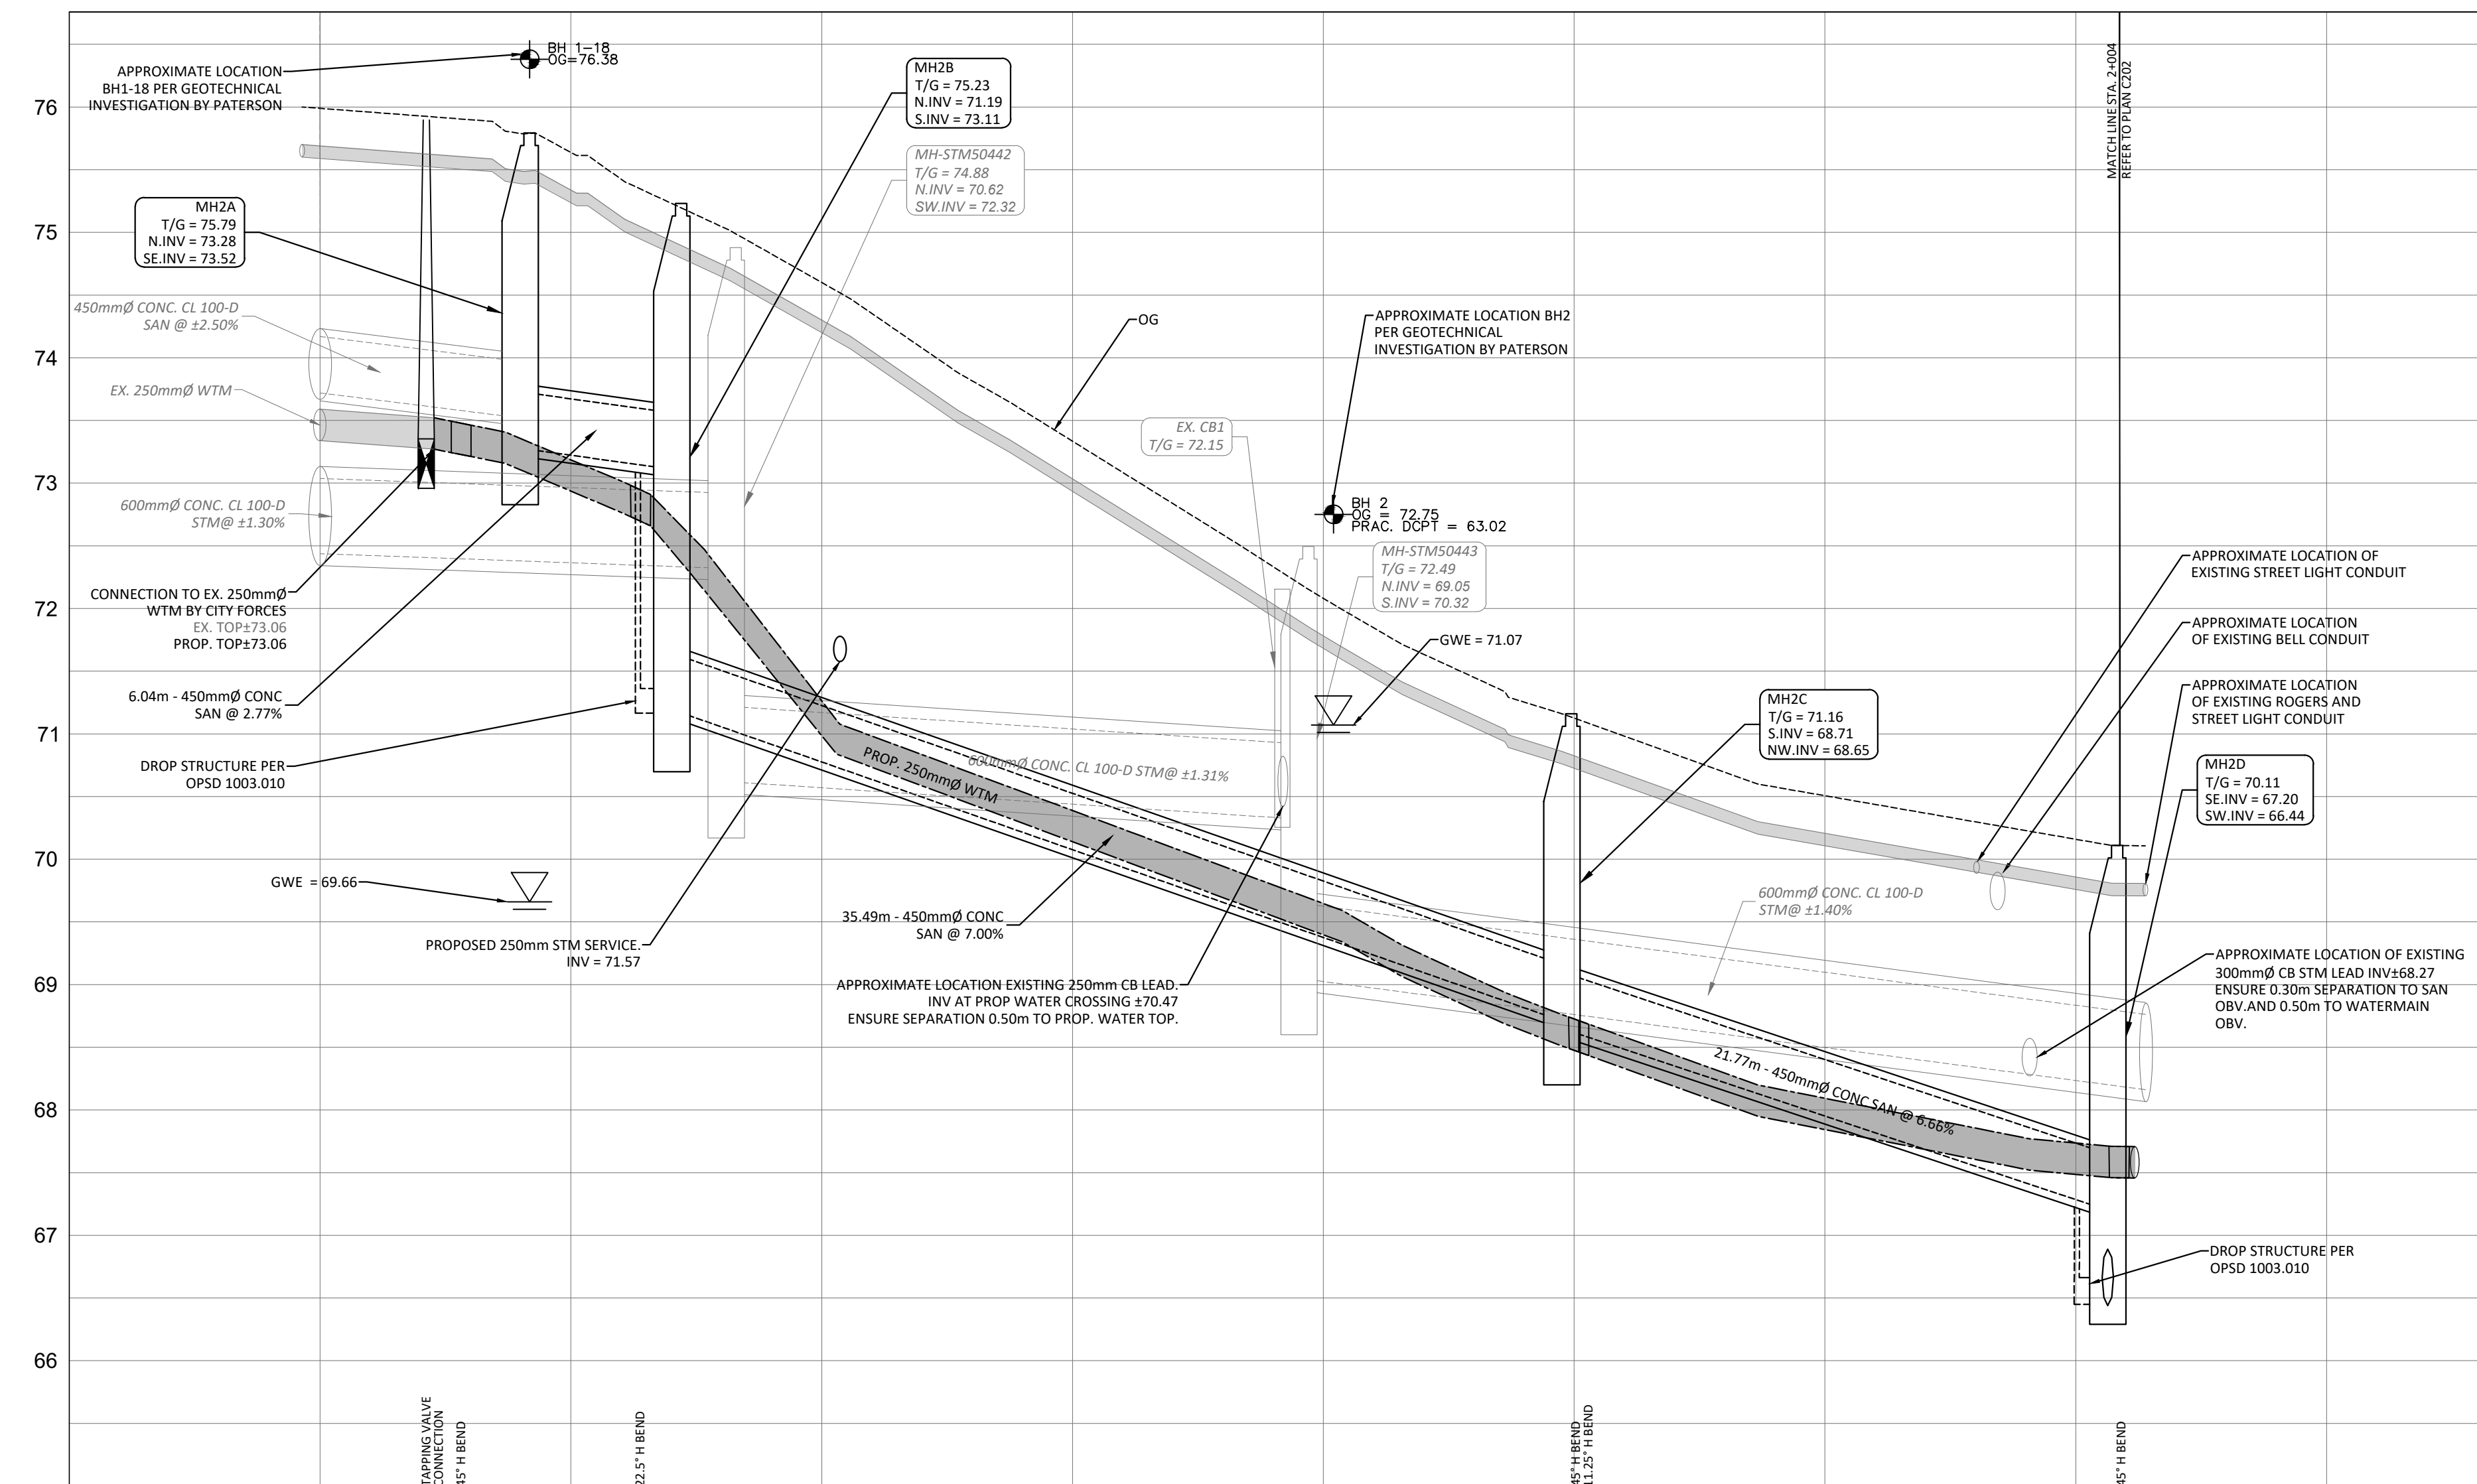

STATION	ELEVATIONS PROPOSED		TOP OF WATERMAIN
	PROPOSED	EXISTING	
1+000	73.86	73.53	73.48
1+004	73.53	73.48	73.48
1+006	73.53	73.48	73.48
1+013	72.95	73.11	73.11
1+020	71.05	74.60	74.60
1+021	71.05	74.60	74.60
1+038	69.75	72.08	72.08
1+040	69.75	72.08	72.08
1+050	68.71	68.71	68.71
1+050	68.71	68.71	68.71
1+059	67.71	67.71	67.71
1+062	67.71	67.71	67.71
1+060	67.20	67.20	67.20
1+062	67.20	67.20	67.20
1+072	67.71	67.71	67.71
1+080	67.71	67.71	67.71

**SUBJECT TO APPROVAL**

1	ISSUED FOR SITE PLAN CONTROL	MAR 07, 2024
No.	Revisions	Date

Check and verify all dimensions before proceeding with the work. Do not scale drawings.

SCALE 1 : 200

**McINTOSH PERRY**  
 115 Walgreen Road, RR3, Carp, ON K0A 1L0  
 Tel: 613-836-2184 Fax: 613-836-3742  
 www.mcintoshperry.com

Stamp

Client: **THEBERGE DEVELOPMENTS LTD**  
 1600 LAPERRIERE AVE  
 OTTAWA, ON K1Z 8P5

Project: **3030 ST. JOSEPH BOULEVARD**  
 OTTAWA ON

Drawing Title: **PLAN & PROFILE STA. 1+000 TO 1+063**

Scale: 1:200	Project Number: CCO-24-0142
Drawn By: RRR	Checked By: AM
Designed By: RRR	Drawing Number: C201

FILENAME: I:\Information\3201\CCO-24-0142\Theberge - 3030 St. Joseph Blvd\12 - Drawing\CCO-24-0142 - PRESENTATION.dwg  
 LAST SAVED: Thursday, March 07, 2024, 10:51:51 AM BY: rrobson  
 LAST PLOTTED: Thursday, March 07, 2024, 10:51:51 AM BY: rrobson