


THE POSITION OF ALL POLE LINES, CONDUITS, WATERMAINS, SEWERS AND OTHER UNDERGROUND AND OVERGROUND UTILITIES AND STRUCTURES IS NOT NECESSARILY SHOWN ON THE CONTRACT DRAWINGS, AND WHERE SHOWN, THE ACCURACY OF THE POSITION OF SUCH UTILITIES AND STRUCTURES IS NOT GUARANTEED. BEFORE STARTING WALL HEREMINE THE EXACT LOCATION OF ALL SUCH UTILITIES AND STRUCTURES AND ASSUME ALL LIABILITY FOR DAMAGE TO THEM. PROPERTY BOUNDARIES ARE DERIVED FROM PLAN OF SURVEY BLOCKS 1 AND 14 REGISTERED PLAN 4M-1566 CITY OF OTTAWA, STANTEC GEOMATICS LTD., ONTARIO LAND SURVEYORS. ELEVATIONS SHOWN ARE GEODETIC (CGVD-1928:1978) AND ARE DERIVED FROM THE CAN-NET VRS NETWORK MONUMENT: OTTAWA ELEVATION=95.230.

				SCALE
				0 3m 6m
3	REVISED PER COMMENTS	07/03/24	BLM	HORIZONTAL 1
2	REVISED PER COMMENTS	16/11/23	BLM	
1	ISSUED FOR SITE PLAN APPLICATION	19/06/23	BLM	
0.	REVISION DESCRIPTION	DATE	BY	

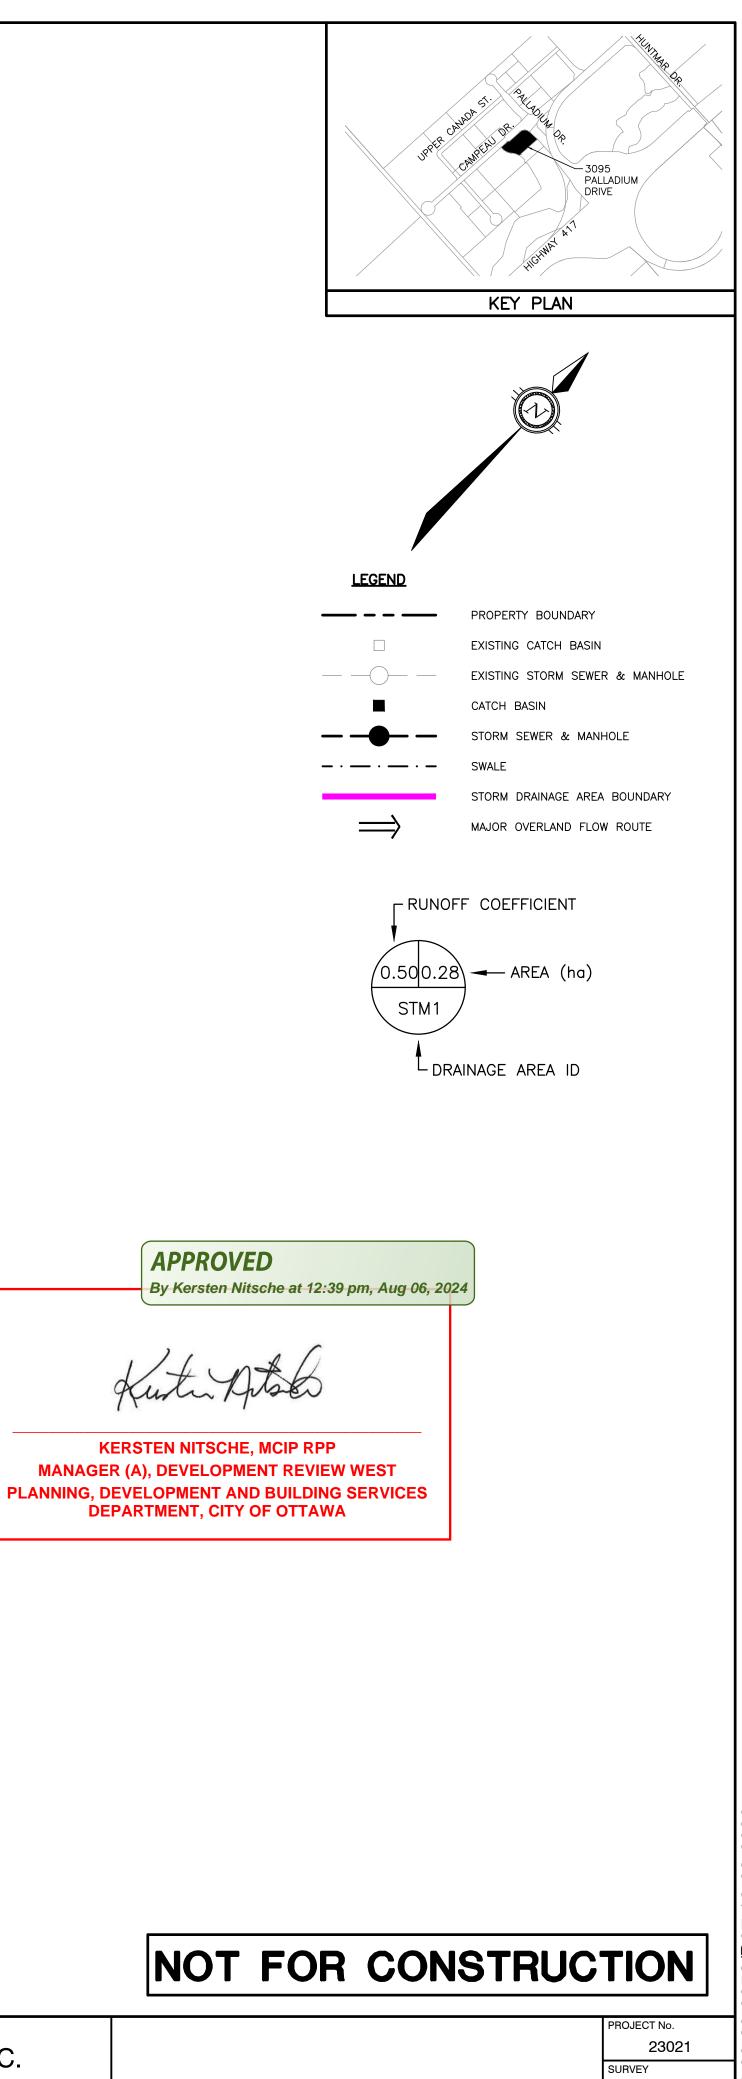

3095 PALLADIUM DRIVE CITY OF OTTAWA

350 Palladium Drive

Ottawa, ON K2V 1A8

(613) 592-6060 rcii.com

Land Development

RAWN

CHECKED

APPROVED

BLM

CC

BH

B. L. MACKECHNIE

Mar. 7/24

WCE OF C

100199554

STORM DRAINAGE AREA PLAN

STANTEC DATED MARCH 2024 DWG. No: 23021-STM1