



IT IS THE RESPONSIBILITY OF THE APPROPRIATE CONTRACTOR TO CHECK AND VERIFY ALL DIMENSIONS ON SITE AND TO REPORT ALL ERRORS AND/OR OMISSIONS TO THE ARCHITECT.  
 ALL CONTRACTORS MUST COMPLY WITH ALL PERTINENT CODES AND BY-LAWS.  
 THIS DRAWING MAY NOT BE USED FOR CONSTRUCTION UNTIL SIGNED BY THE ARCHITECT.  
 DO NOT SCALE DRAWINGS.  
 COPYRIGHT RESERVED.

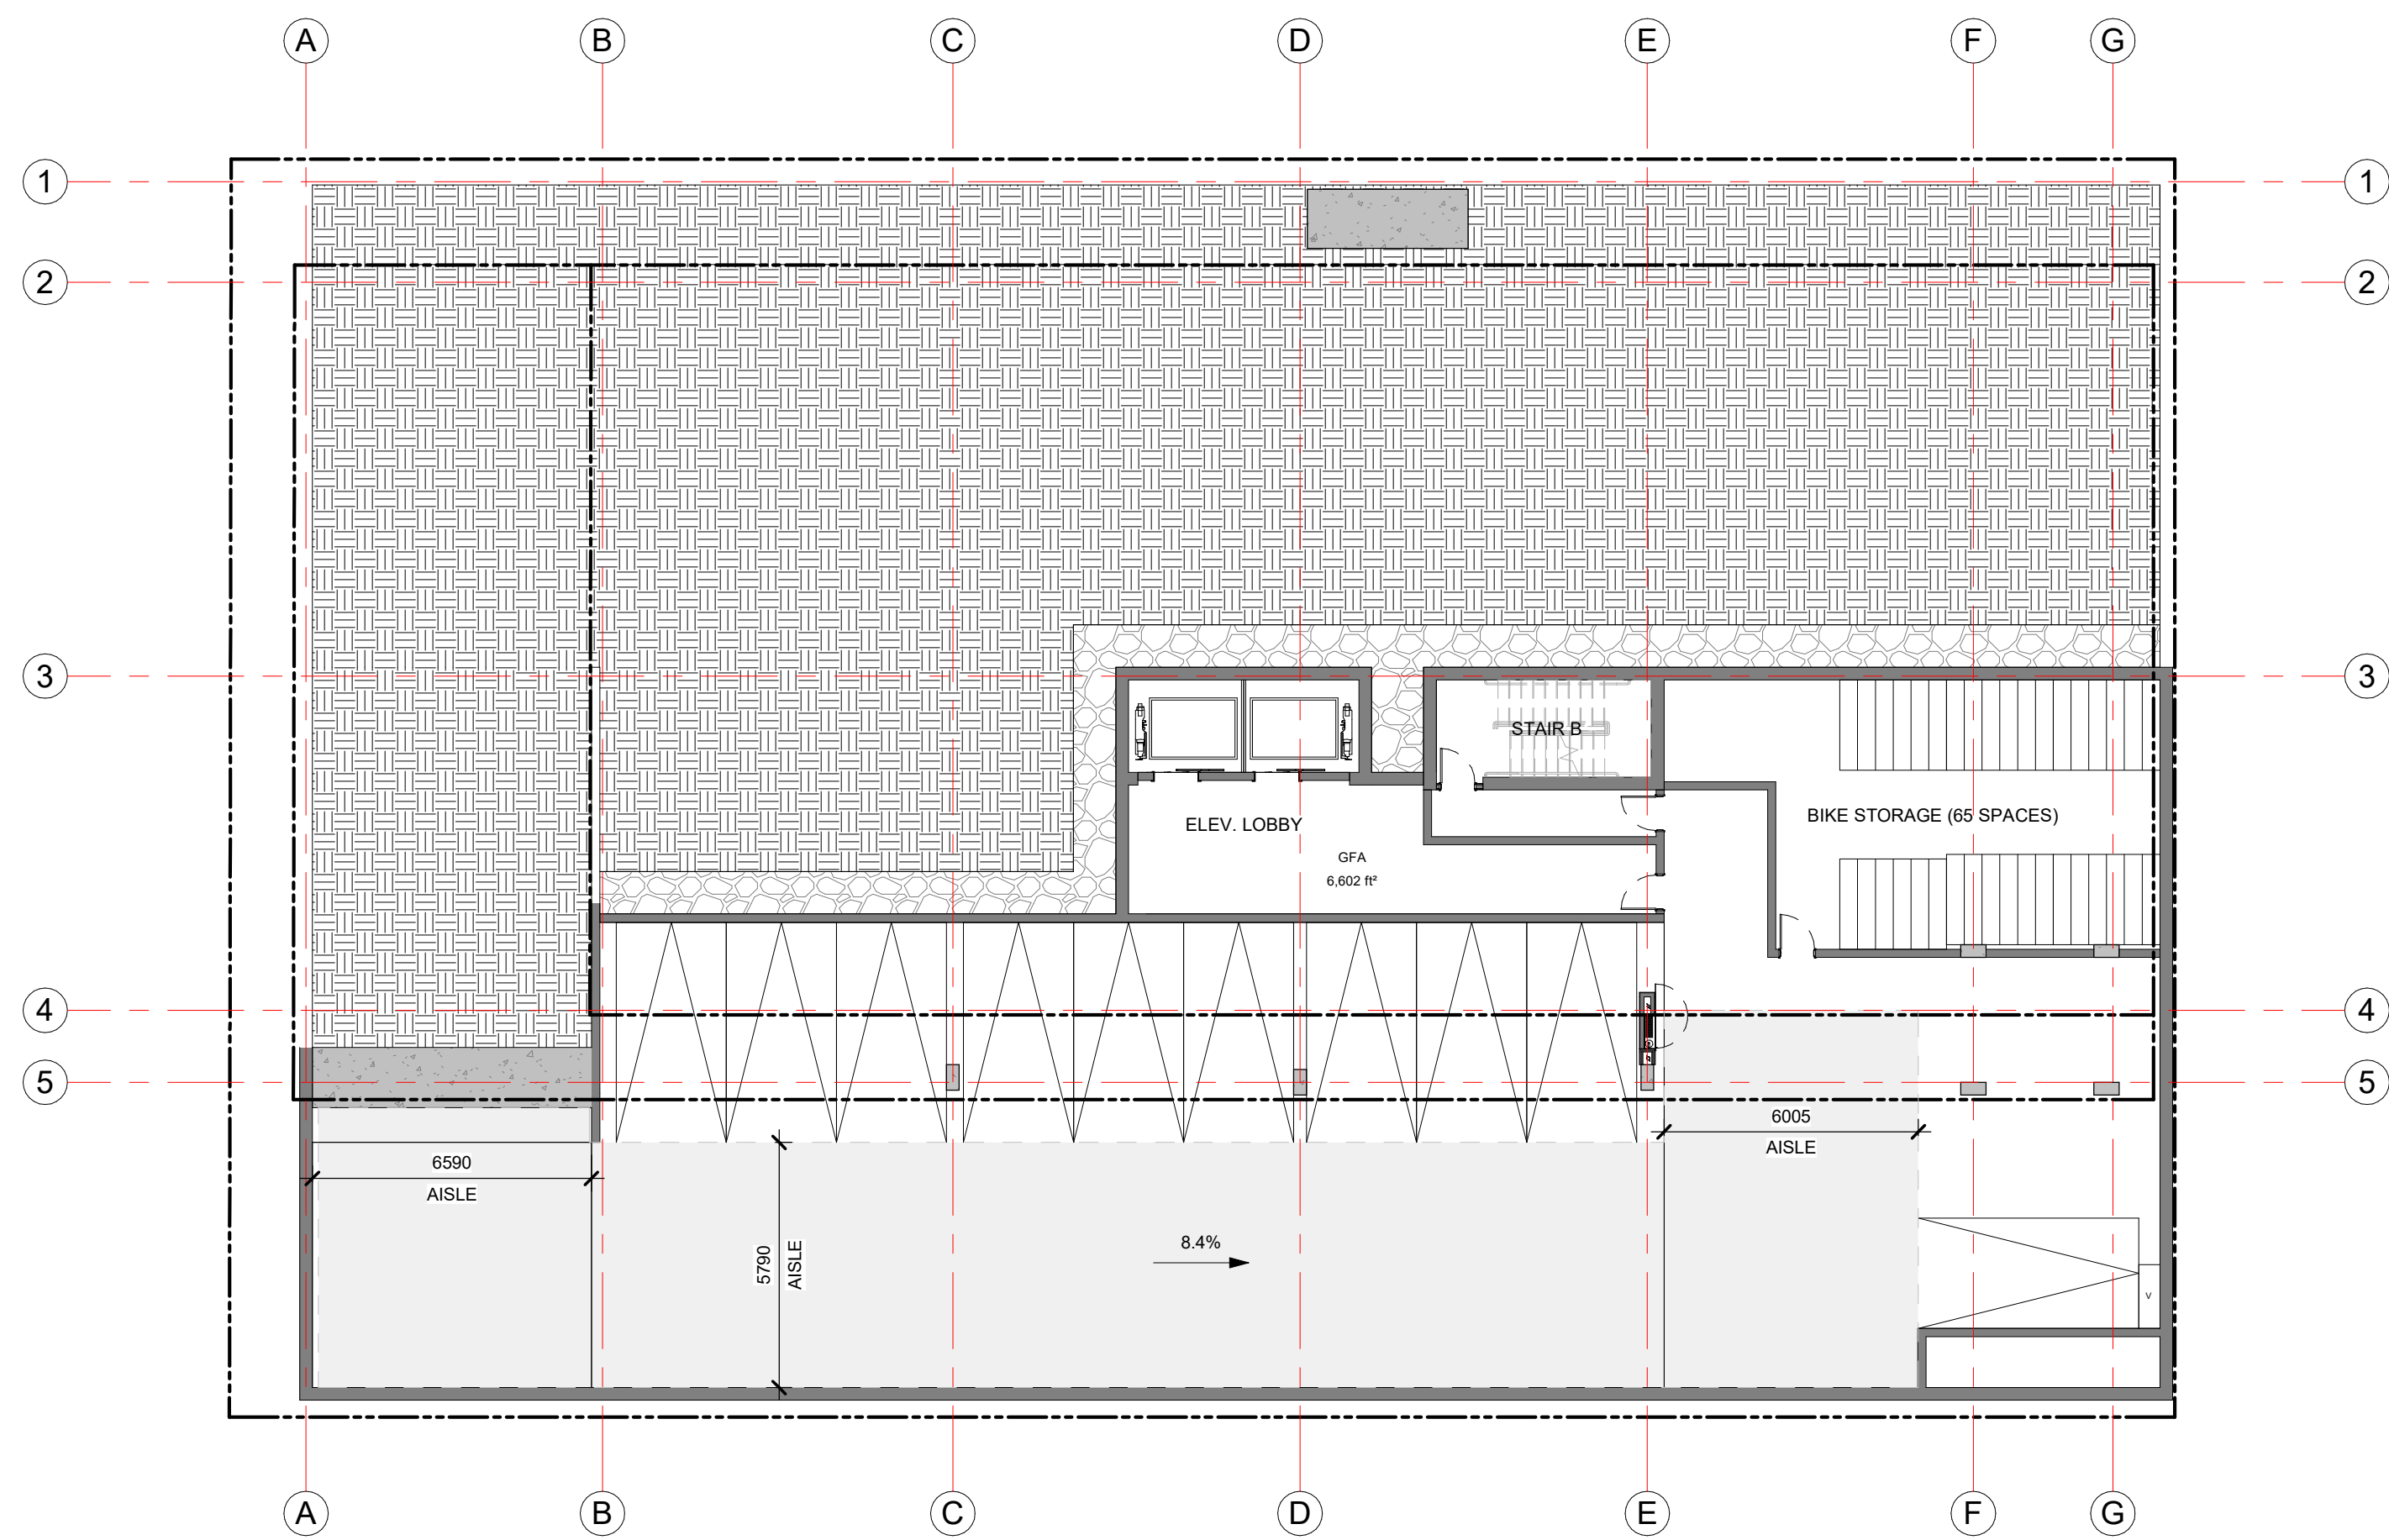

P2 PARKING PLAN

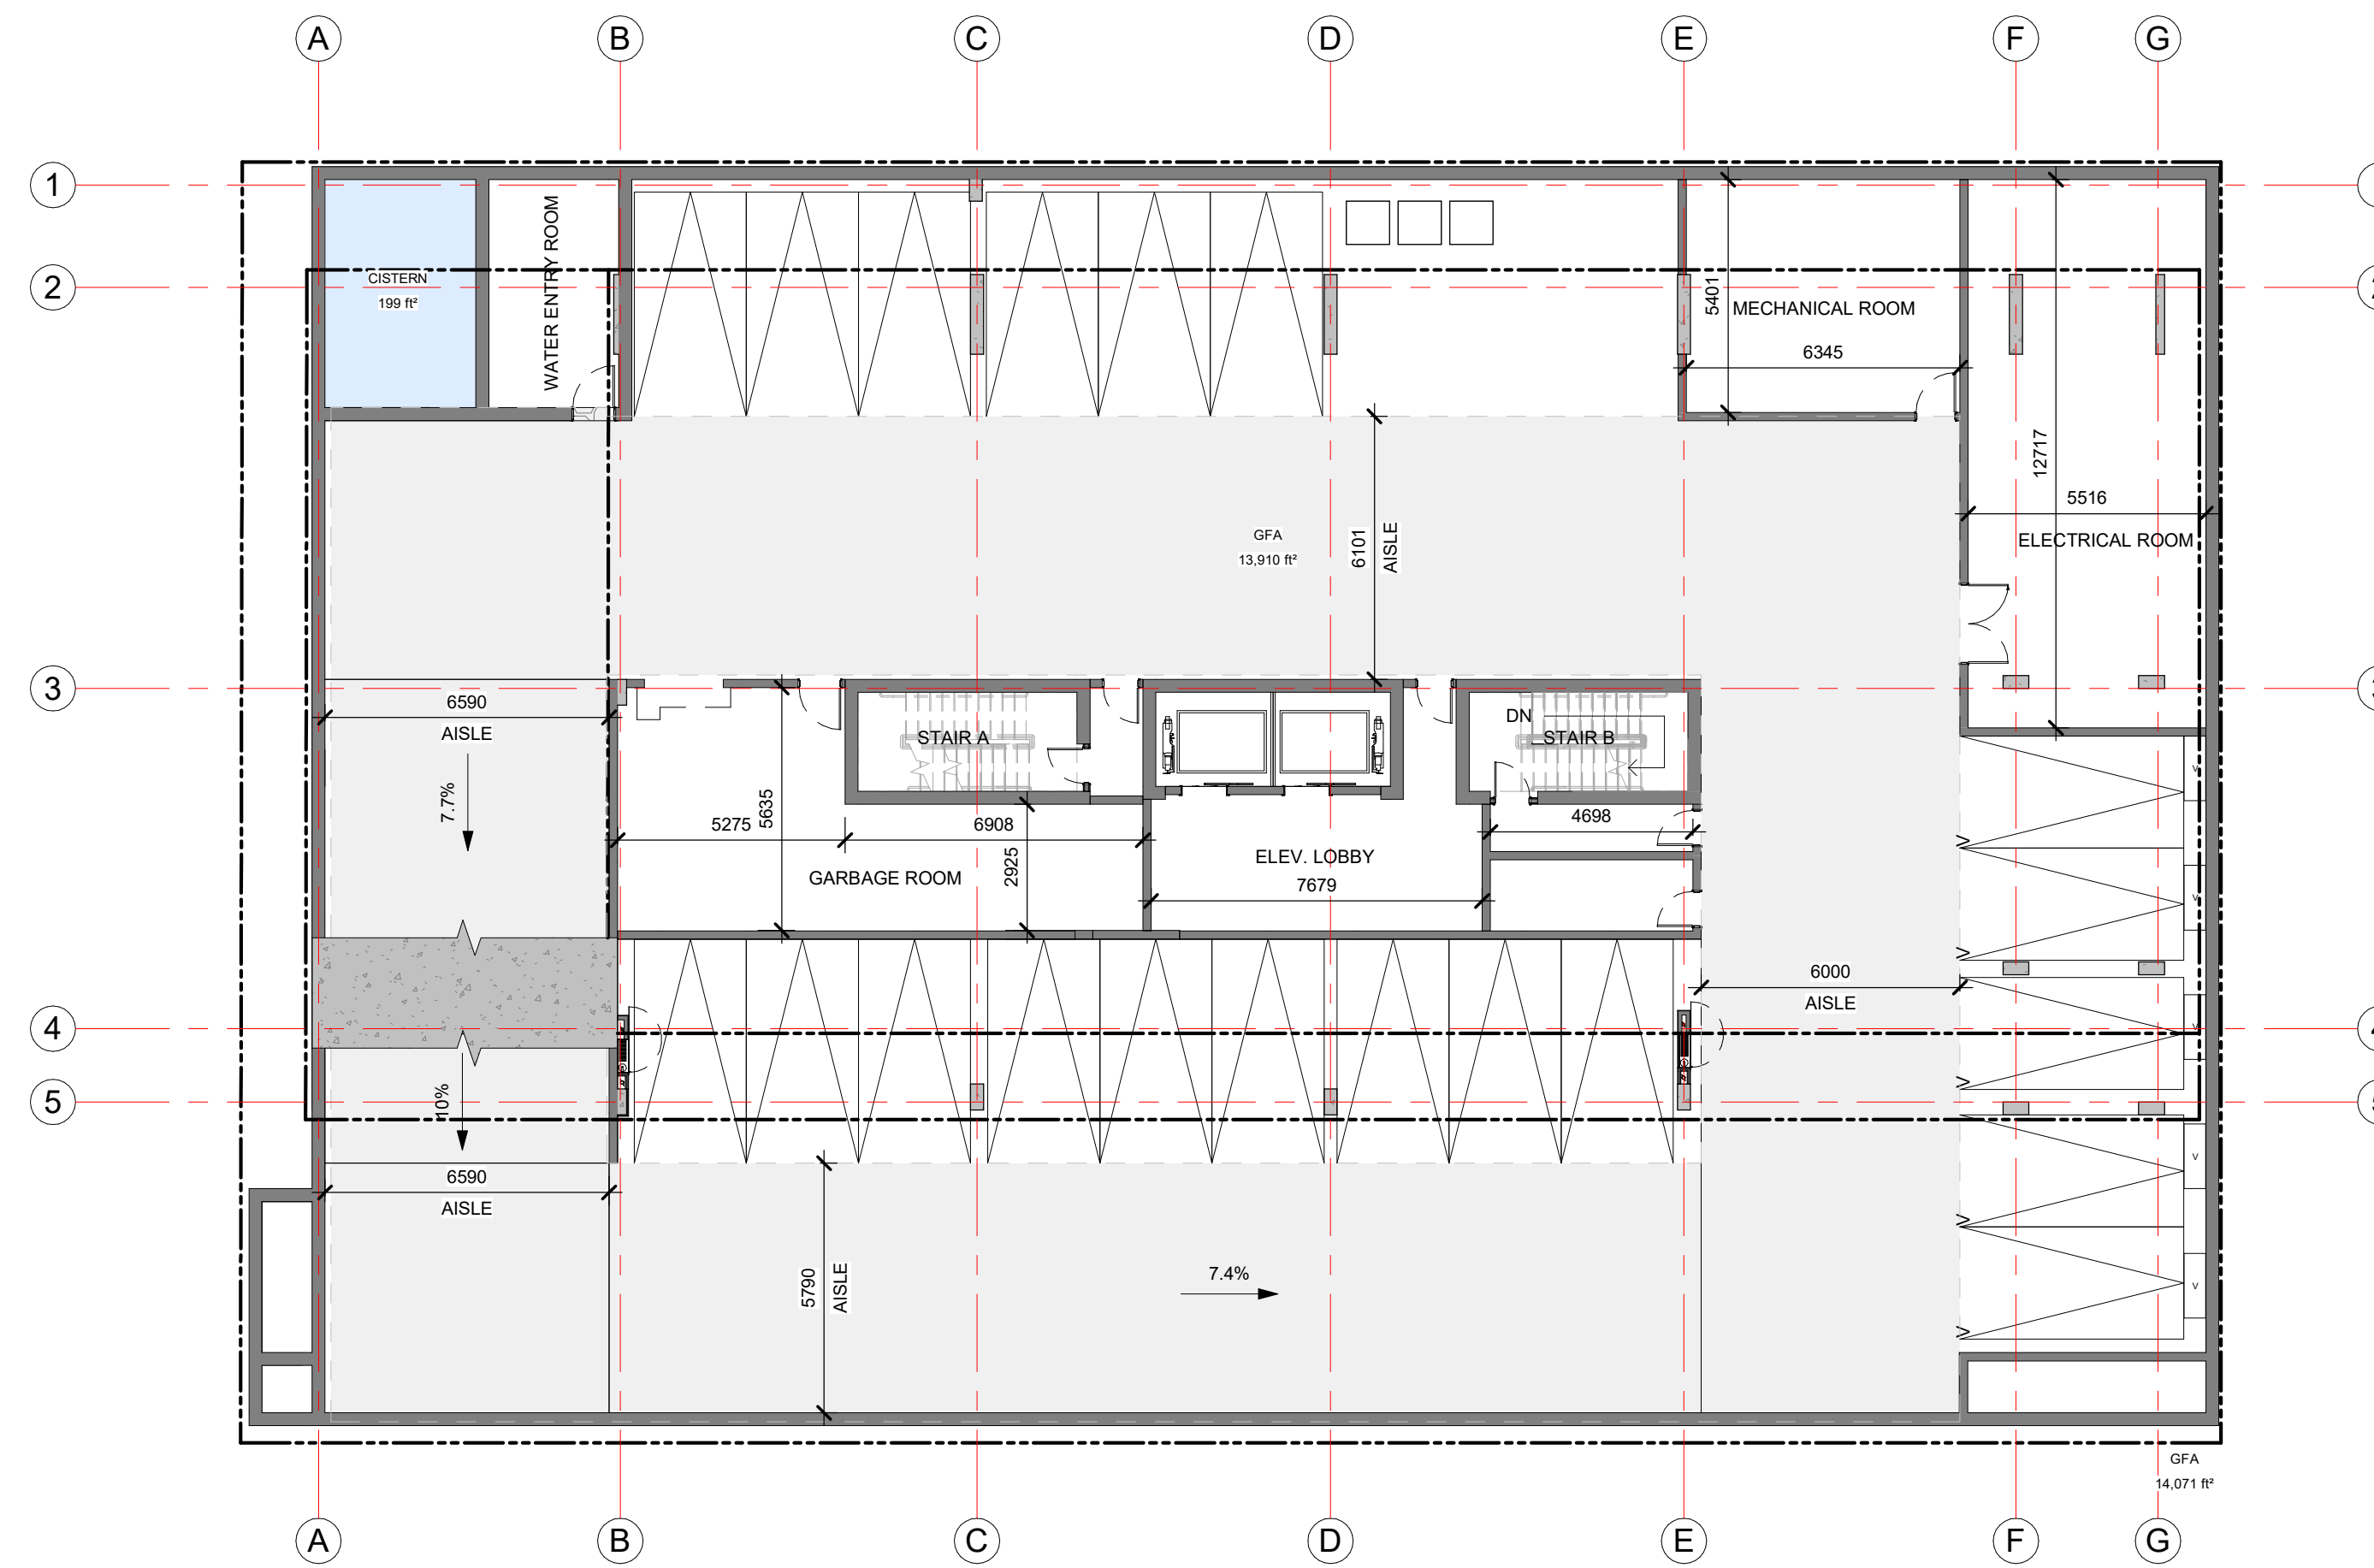

P1 PARKING PLAN



GROUND FLOOR PLAN



2ND FLOOR PLAN

No.	DESCRIPTION	DATE
SPC 08	ISSUED FOR SPC CITY COMMENTS	2024-07-24
SPC 07	PRE-CONSULT PHASE 3 COMMENT RESPONSE	2024-06-18
SPC 06	ISSUED FOR SPC RE-APPLICATION	2023-08-15
SPC 05	ISSUED FOR SPC RND 2 COMMENTS	2022-03-28
SPC 04	ISSUED FOR SPC RND 1 COMMENTS	2022-03-18
SPC 03	ISSUED FOR COORDINATION	2022-03-14
SPC 02	ISSUED FOR SPC APPLICATION	2021-12-13
SPC 01	ISSUED FOR SPC COORDINATION	2021-12-06
		YYYY-MM-DD

REVISIONS:

ARCHITECT SEAL: \_\_\_\_\_ NORTH ARROW:

TRUE NORTH

CLIENT:

ML Westboro Inc.

ARCHITECT:

56 Beech Street, Ottawa, Ontario K1S 3J6  
 t.613.724.9932 f.613.724.1209 www.rodericklalley.ca

PROJECT TITLE:

**THE WESTMOUNT**  
 398 - 406 ROOSEVELT AVE.

SHEET TITLE:

**FLOOR PLANS**

DRAWN: R.I.B.	CHECKED: R.V.
SCALE: 1 : 150	SHEET No: <b>A-100</b>
PROJECT No: 2122	

PAPER SIZE: ISO Full Base B1 (707.00 x 1000.00mm) D01-24-101