





Copyright Reserved

The Contractor shall verify and be responsible for all dimensions. DO NOT scale the drawing - any errors or omissions shall be reported to Stantec without delay.  
The Copyrights to all designs and drawings are the property of Stantec. Reproduction or use for any purpose other than that authorized by Stantec is forbidden.

Legend

- PROPOSED WATERMAIN
- PROPOSED VALVE AND VALVE BOX
- PROPOSED HYDRANT
- PROPOSED SANITARY SEWER
- PROPOSED STORM SEWER
- AREA DRAIN
- THERMAL INSULATION ABOVE STORM AS PER S35
- EXISTING WATERMAIN
- EXISTING VALVE AND VALVE BOX
- EXISTING FIRE HYDRANT
- EXISTING SANITARY SEWER
- EXISTING STORM SEWER
- EXISTING CATCHBASIN
- PROPOSED WATER METER
- PROPOSED REMOTE WATER METER
- C — EXISTING CABLE
- B — EXISTING BELL
- T — EXISTING TELLIS
- TR — EXISTING TRAFFIC
- H — EXISTING HYDRO
- SL — EXISTING STREETLIGHT

- NOTES:
- FINAL SERVICE LATERAL SIZE, LOCATION AND ELEVATION TO BE CONFIRMED BY MECHANICAL CONSULTANT.
  - CONTRACTOR TO LOCATE EXISTING SERVICES AND ANY CONFLICTS WITH EXISTING SERVICING MUST BE REPORTED TO THE ENGINEER PRIOR TO CONTINUING WITH CONSTRUCTION.
  - SITE PLAN PREPARED BY WOODMAN ARCHITECT INC. DATED: APRIL 16 2024
  - AS-BUILT INFORMATION FROM STANTEC CONSULTING, DATED DEC 11, 2012

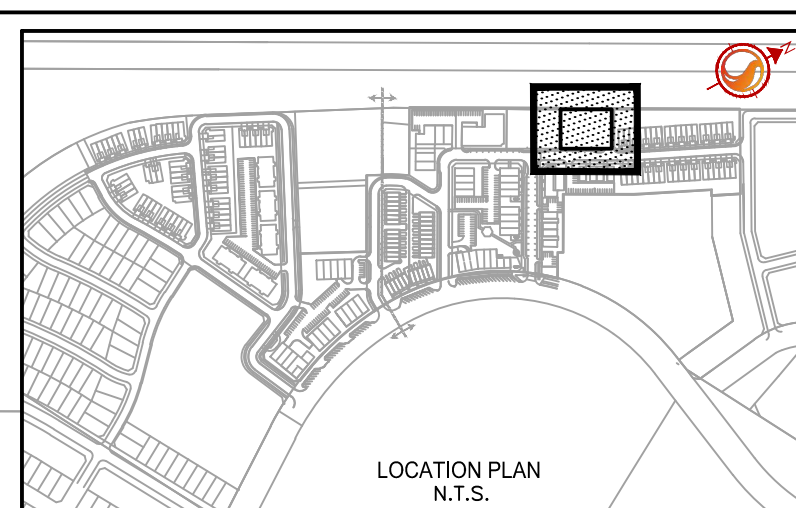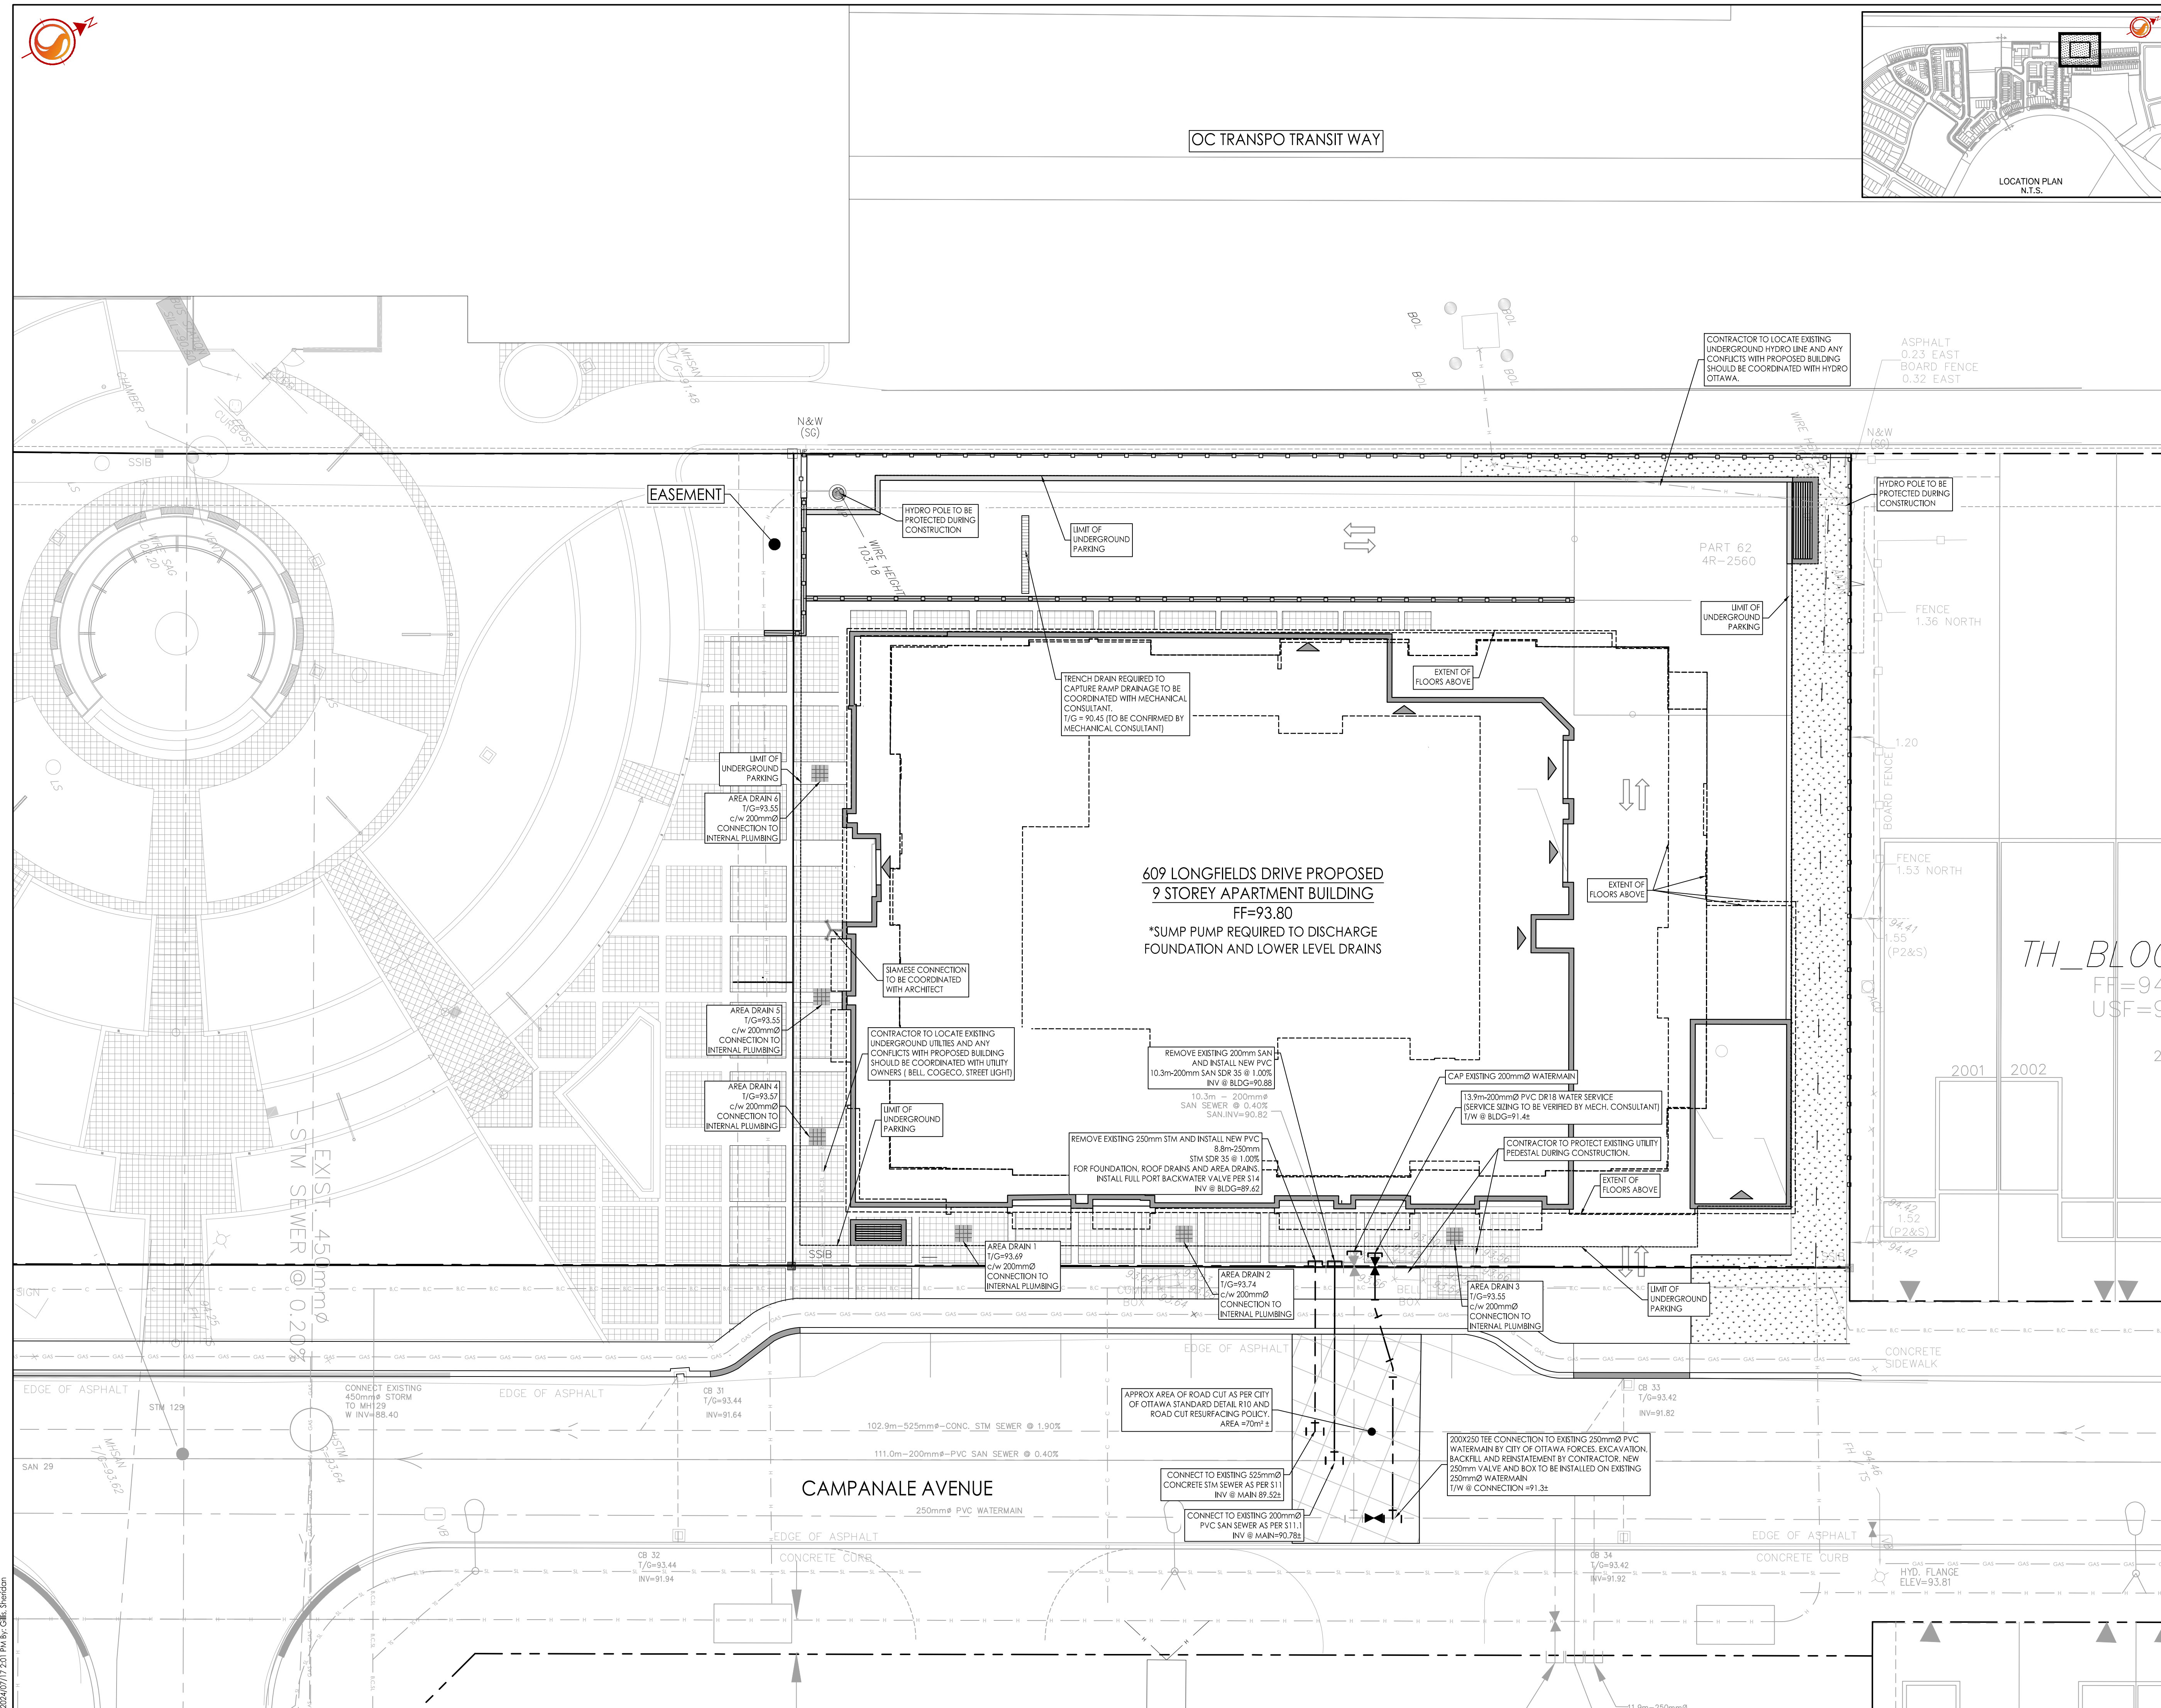

Revision	By	Appd.	YY.MM.DD
1	JP	D1	24.07.15

File Name: 160401885-D8.dwg JP SGG/MW JP 24.07.10  
Dwn. Chkd. Dgn. YY.MM.DD



Client/Project  
**CAMPANALE HOMES**  
  
609 LONGFIELDS DRIVE  
BLOCK 10  
Ottawa, ON  
  
Title  
**SITE SERVICING PLAN**

Project No. 160401885 Scale 1:150  
Drawing No. SSP-1 Sheet 3 of 7 Revision 1  
DWT# XXXXX