

Copyright Reserved
The Contractor shall verify and be responsible for all dimensions. DO NOT scale the drawing - any errors or omissions shall be reported to Stantec without delay.
The Copyrights to all designs and drawings are the property of Stantec. Reproduction or use for any purpose other than that authorized by Stantec is forbidden.

Legend

- R100A**
0.31 50
SANITARY DRAINAGE AREA ID#
POPULATION COUNT
SANITARY DRAINAGE AREA no.
- G100A**
0.11 INFL
SANITARY DRAINAGE AREA ID#
INFILTRATION FLOW RATE
0.33 L/s/Hq APPLIED
SANITARY DRAINAGE AREA no.
- C100A**
0.11 COM
SANITARY DRAINAGE AREA ID#
COMMERCIAL FLOW RATE
28 000 L/Hq/day APPLIED
SANITARY DRAINAGE AREA no.
- SANITARY DRAINAGE AREA**
PROPOSED SANITARY MH AND SEWER
- EXISTING SANITARY MH AND SEWER**

Notes

| SANITARY STATS | |
|--|--|
| 10 - BACHELOR UNITS @ 1.4 PPU = 14 PEOPLE | |
| 15 - 1 BEDROOM UNITS @ 1.4 PPU = 21 PEOPLE | |
| 33 - 1 BEDROOM + DEN UNITS @ 2.1 PPU = 69 PEOPLE | |
| 32 - 2 BEDROOM UNITS @ 2.1 PPU = 67 PEOPLE | |
| 2 - 3 BEDROOM UNITS @ 3.1 PPU = 6 PEOPLE | |
| TOTAL POPULATION = 177 | |

| Revision | By | Appd. | YY.MM.DD |
|----------|----|--------|----------|
| 2 | JP | D1/SGG | 25.01.14 |
| 1 | JP | D1 | 24.07.15 |

| File Name: | JP | SGG/MW | JP | 24.07.10 |
|-------------------|------|--------|------|----------|
| 160401885-D81.dwg | Dwn. | Chkd. | Dgn. | YY.MM.DD |

Permit-Seal



Client/Project

CAMPANALE HOMES
200 - 1187 Bank Street, Ottawa, ON

609 LONGFIELDS DRIVE
BLOCK 10
Ottawa, ON

Title


SANITARY DRAINAGE PLAN

| Project No. | Scale | Sheet | Revision |
|-------------|-------|--------|----------|
| 160401885 | 1:150 | 7 of 7 | 2 |

Drawing No. SA-1

D07-12-24-0066

DWG# 19161

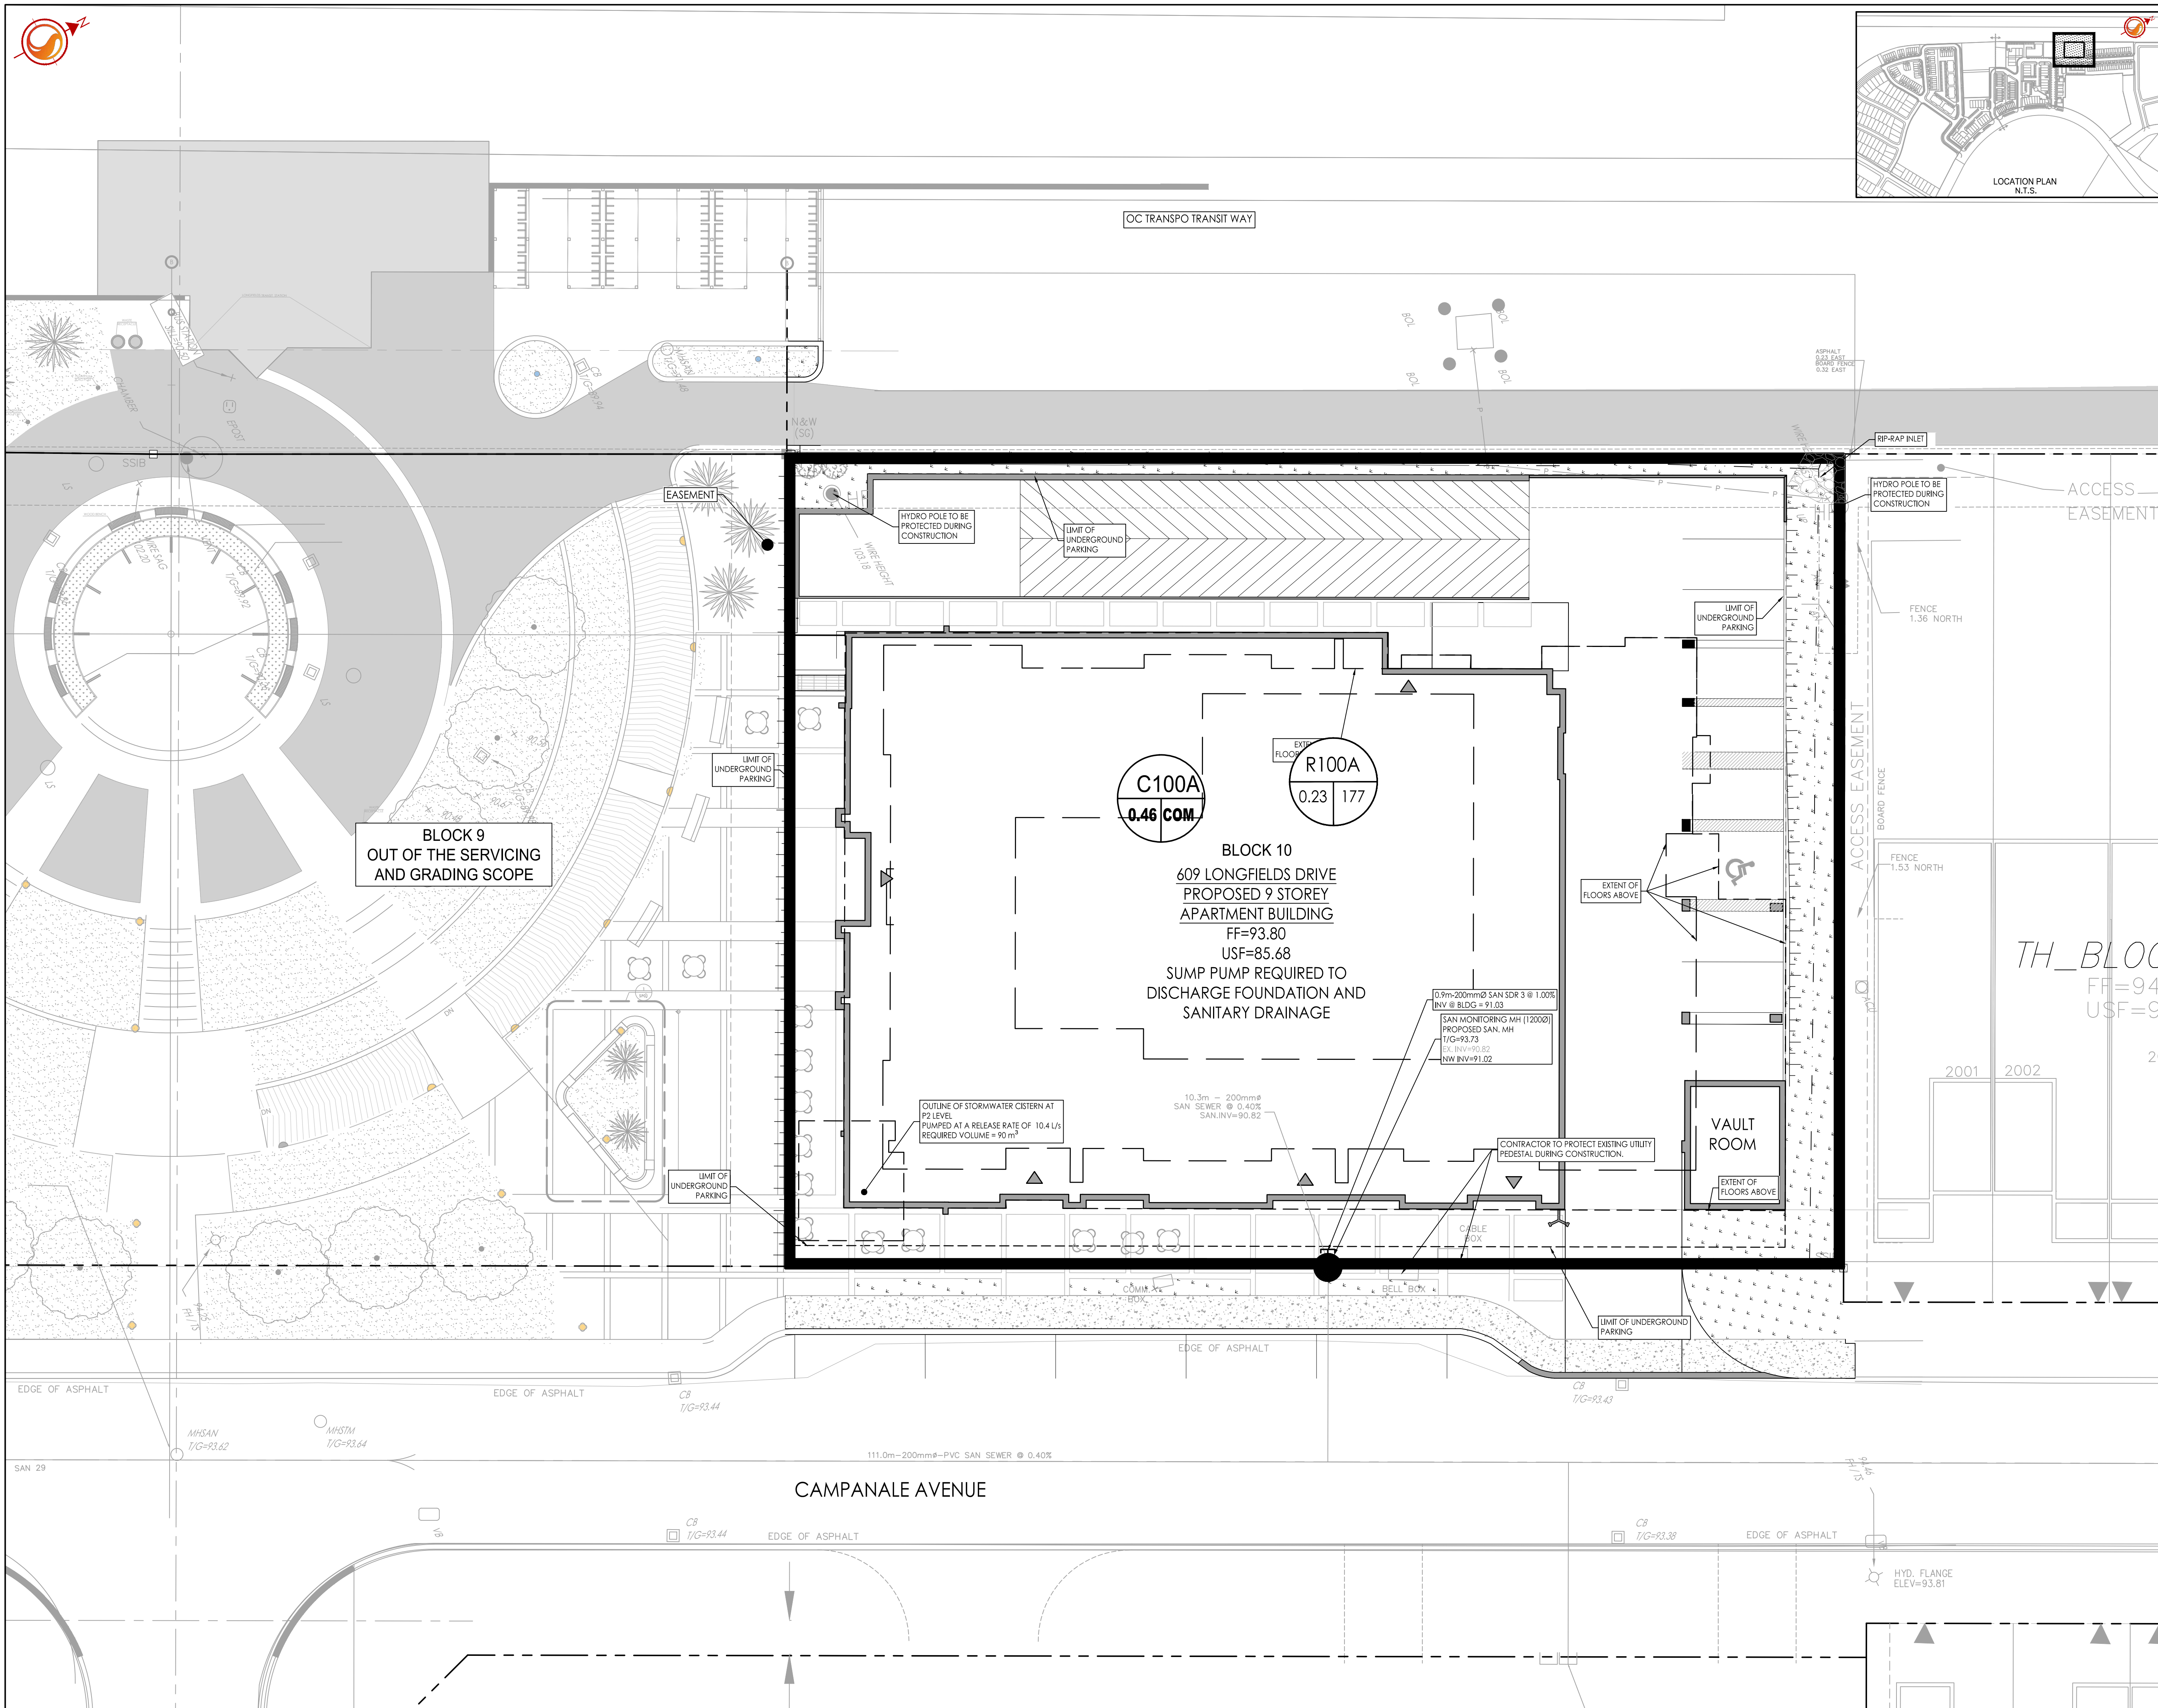

X:\Projects\160401885-Camp_Homes\Drawings\160401885-D81.dwg
2025/01/16 10:52 AM D:\Users\JP\Documents\160401885-D81.dwg

ORIGINAL SHEET - ARCH D