



# SUN/SHADOW STUDY SUMMARY

**JUNE 21**

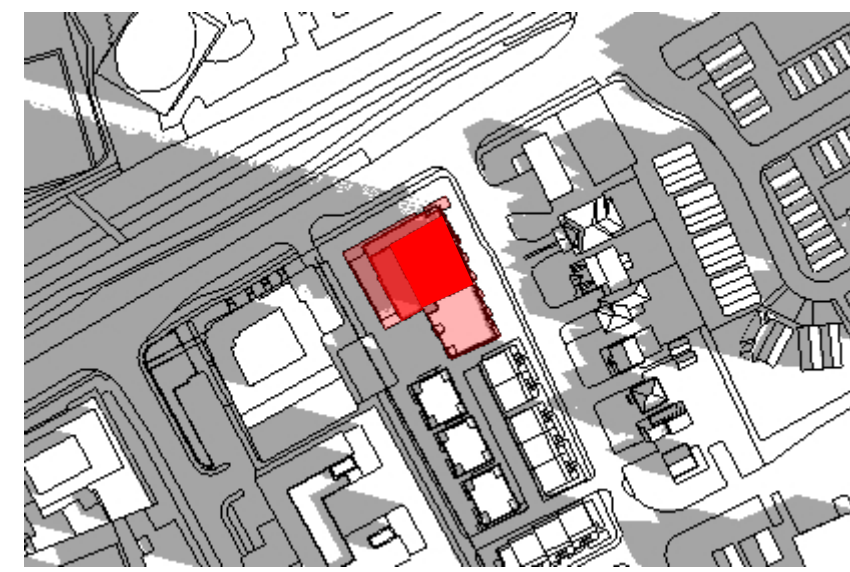

7:00am

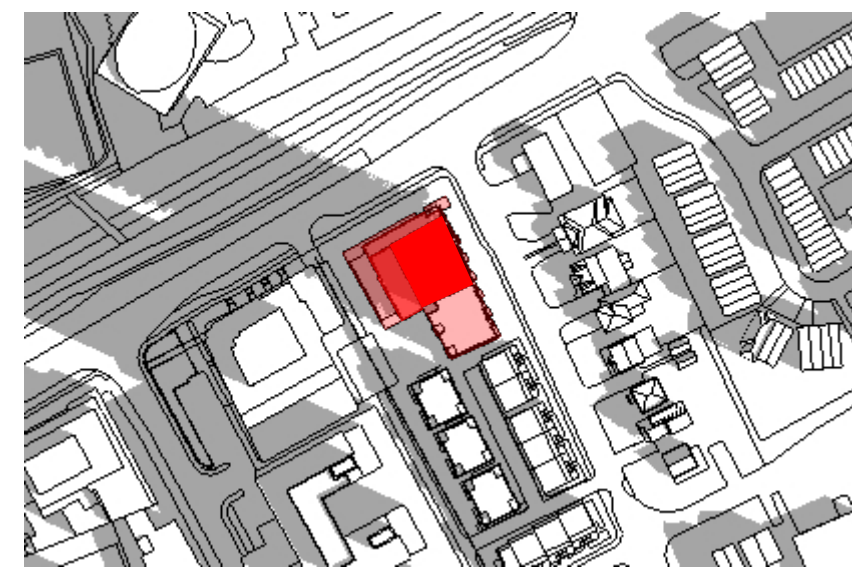

8:00am



9:00am




10:00am




11:00am




12:00pm

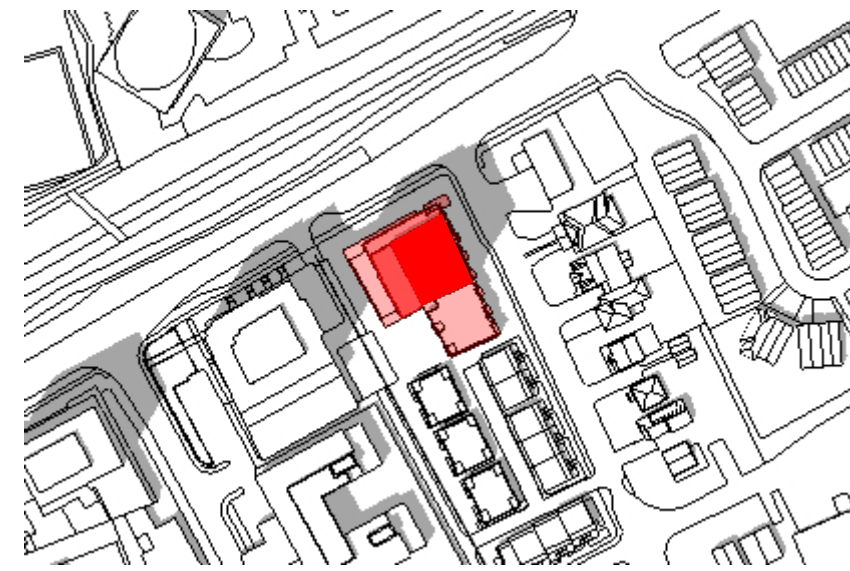


1:00pm

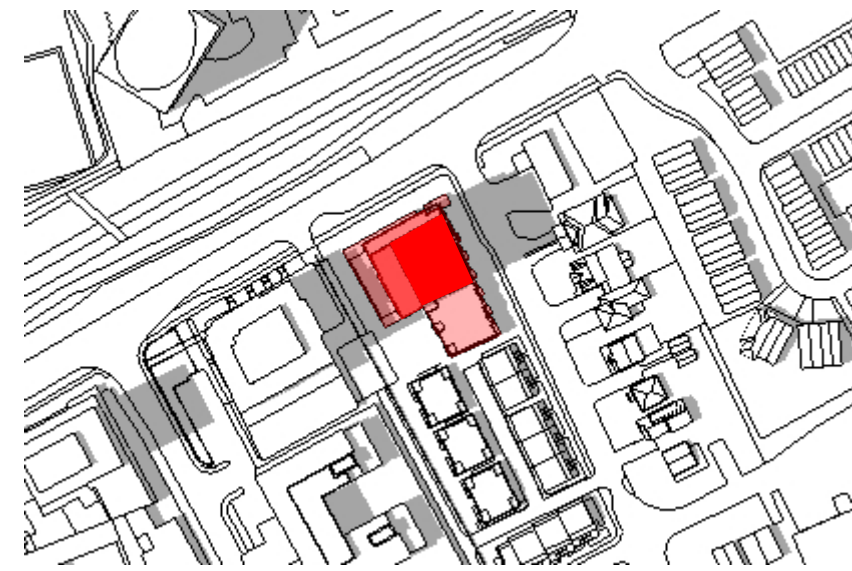


2:00pm

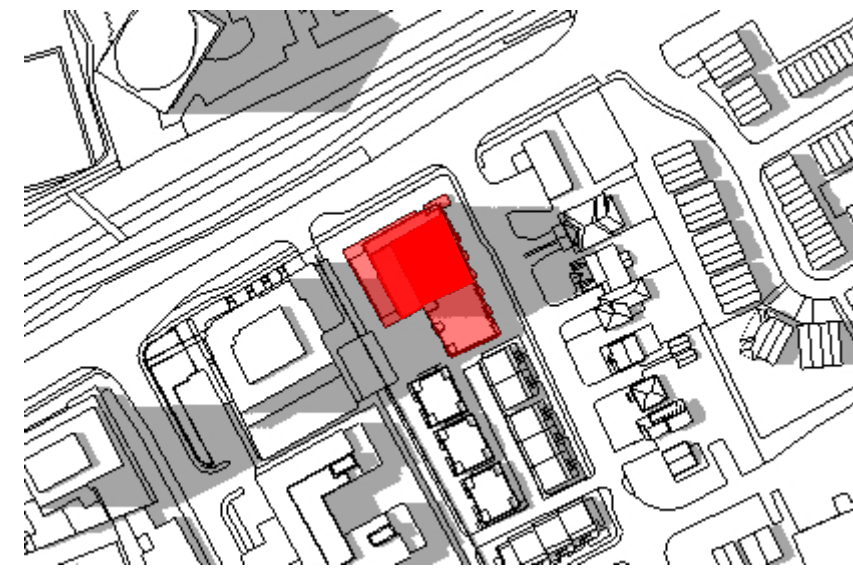


3:00pm

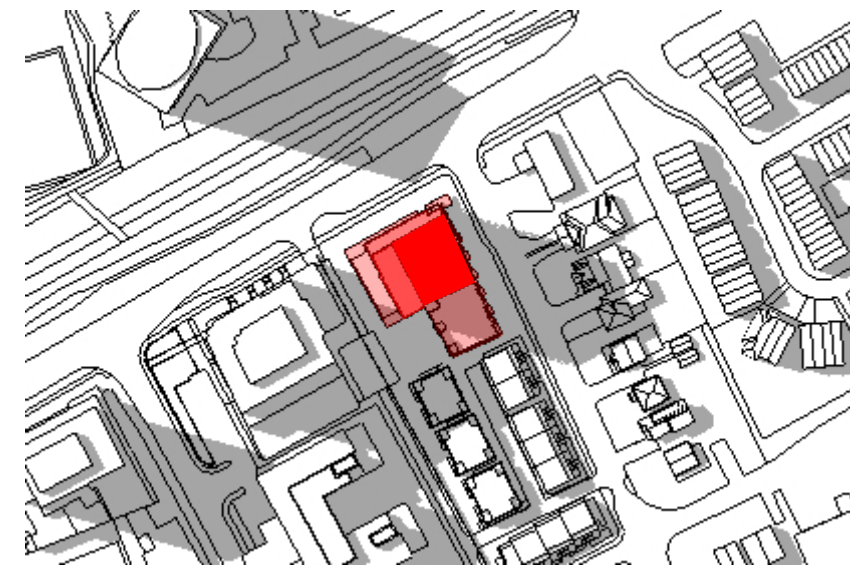

4:00pm

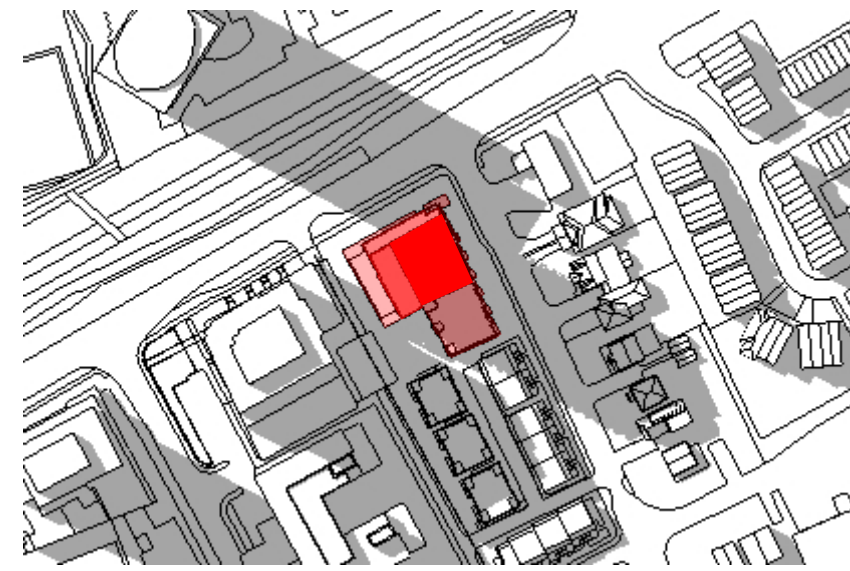

5:00pm

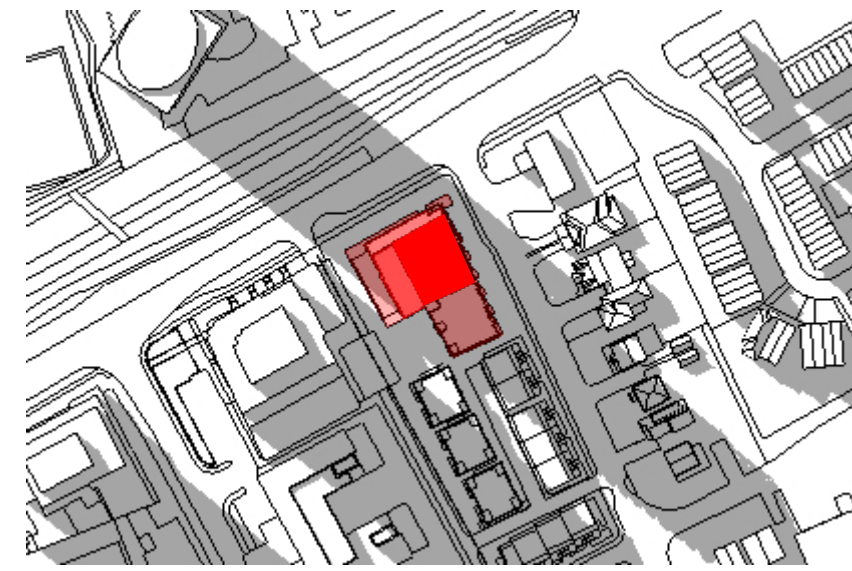


6:00pm

**MARCH / SEPTEMBER 21**

FULL SHADOW COVERAGE,  
TIME NOT APPLICABLE


7:00am

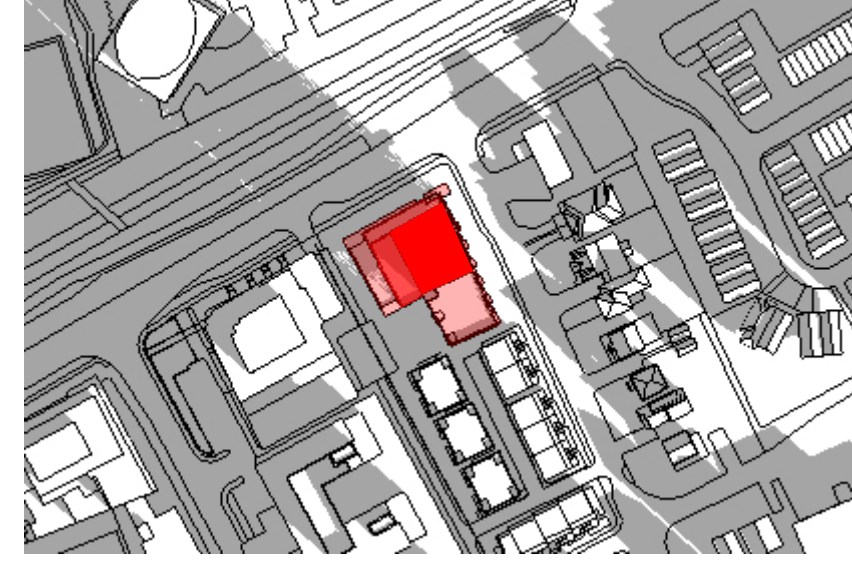

8:00am




9:00am

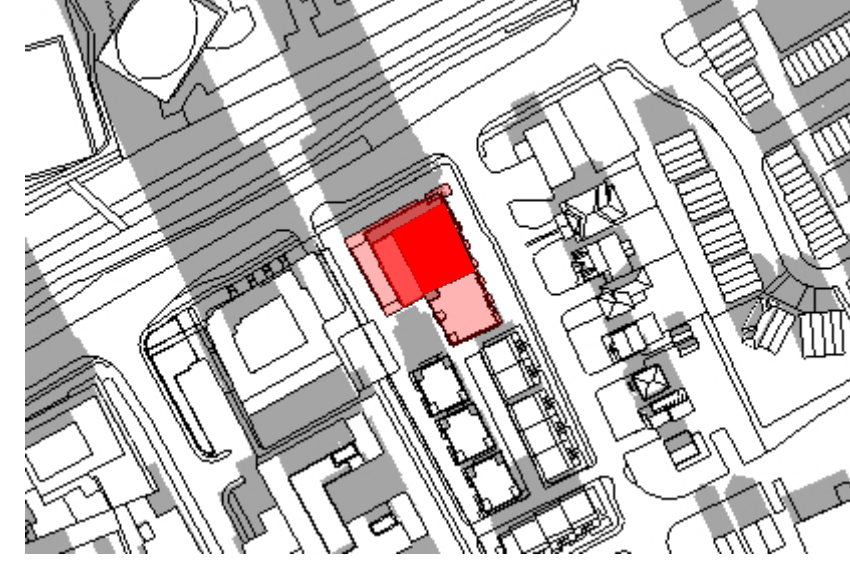


10:00am




11:00am

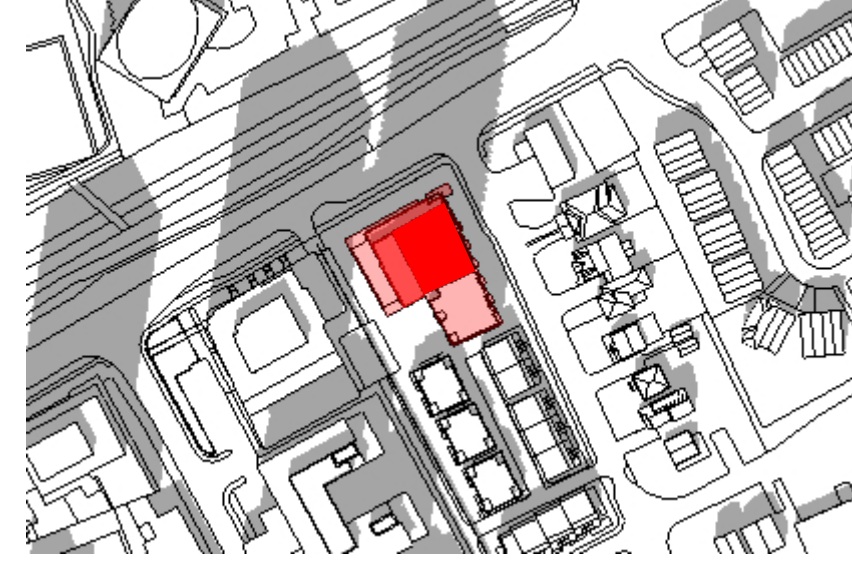


12:00pm

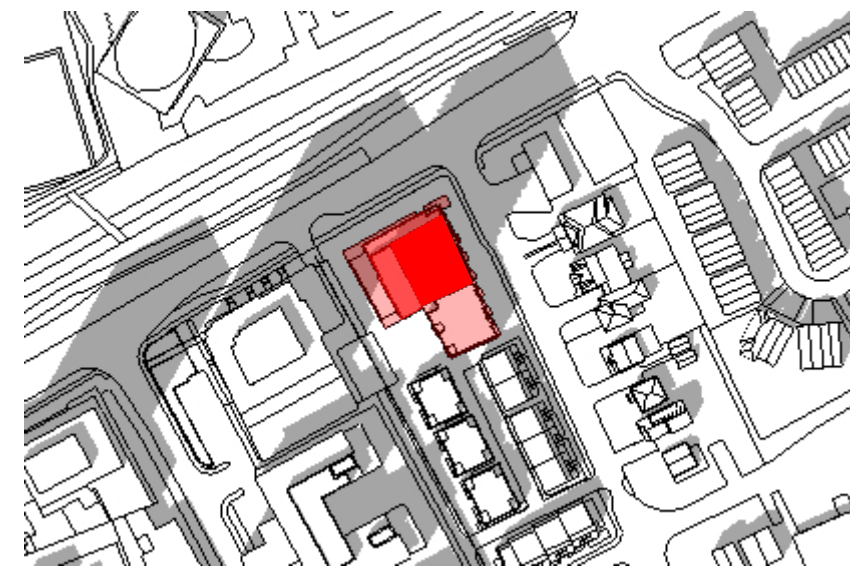


1:00pm

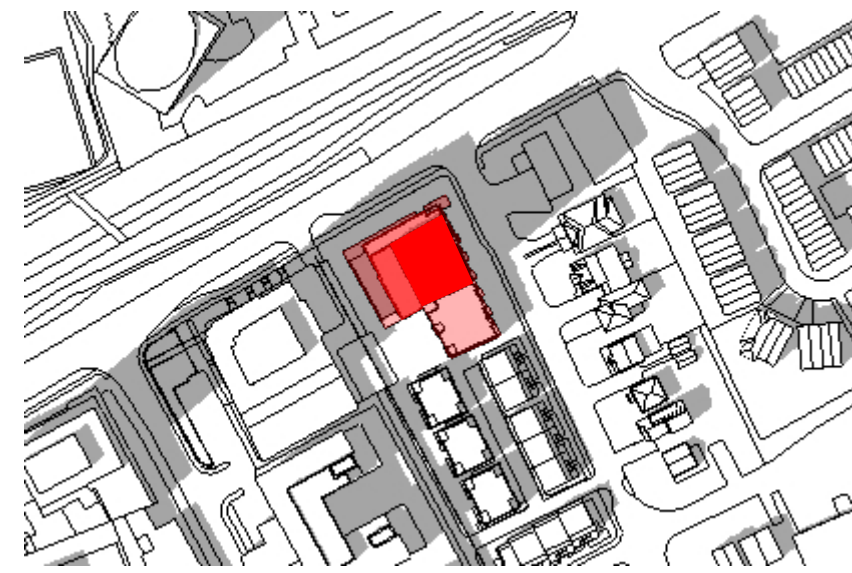


2:00pm

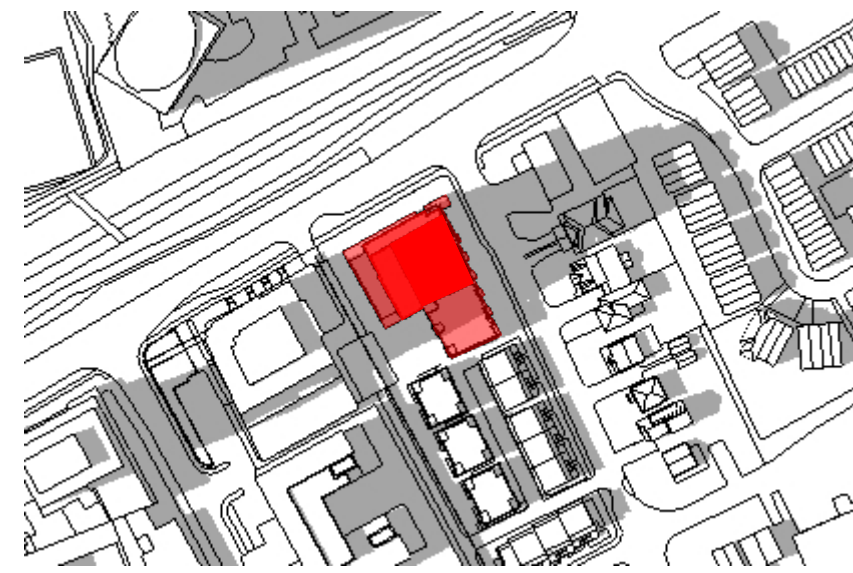


3:00pm

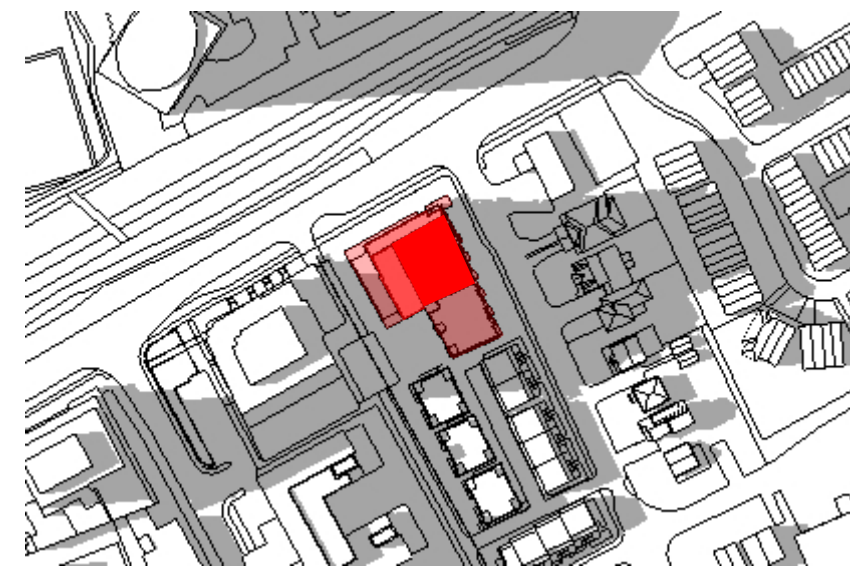

4:00pm

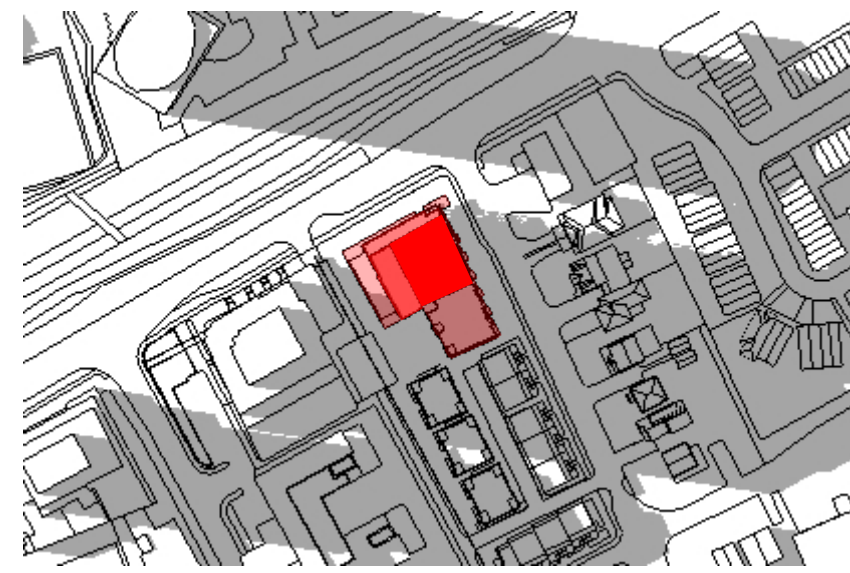

5:00pm

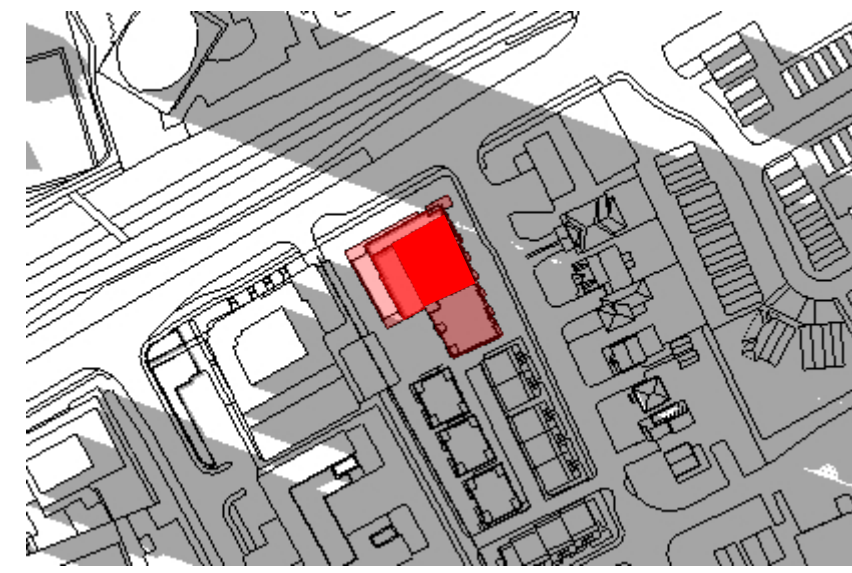


6:00pm


**DECEMBER 21**

FULL SHADOW COVERAGE,  
TIME NOT APPLICABLE


7:00am

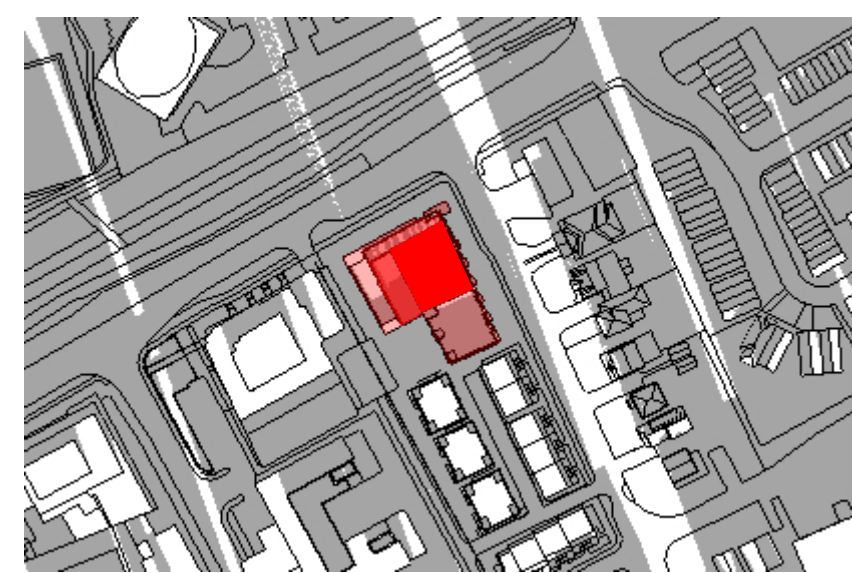


8:00am

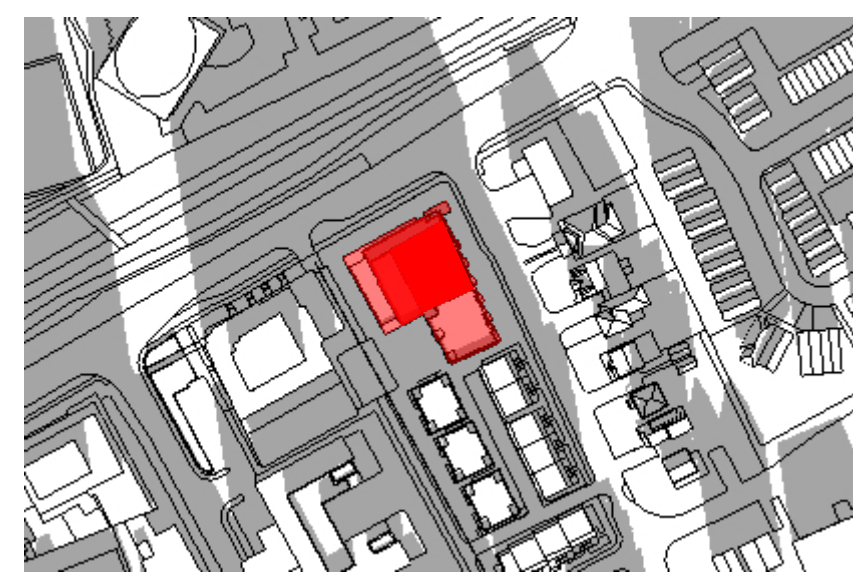


9:00am

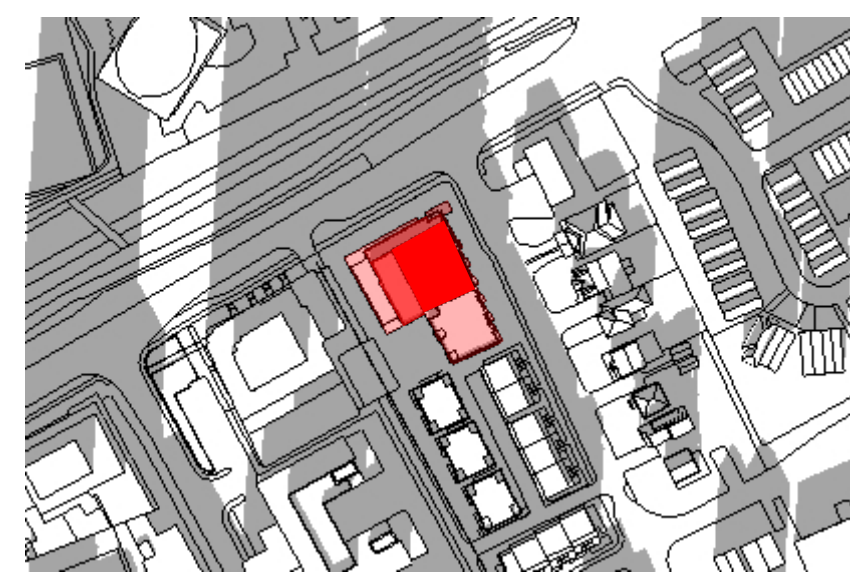


10:00am

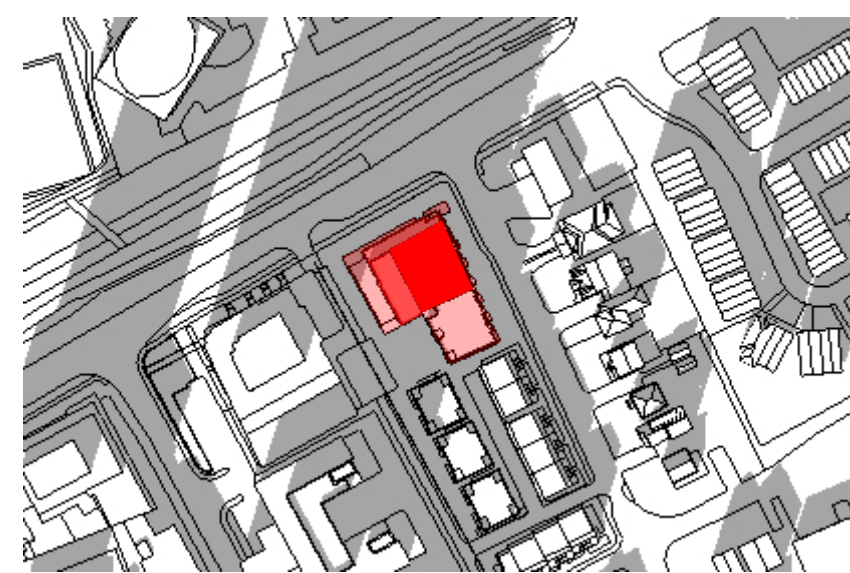


11:00am

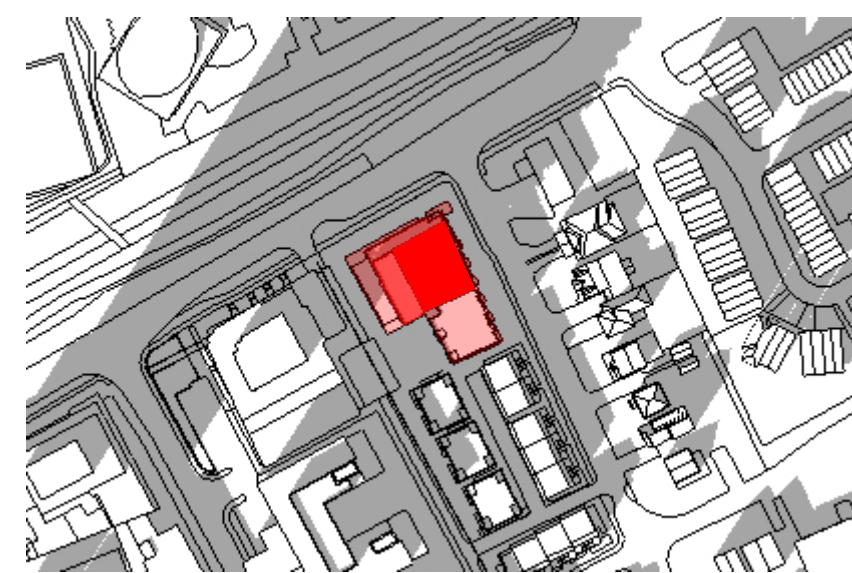


12:00pm

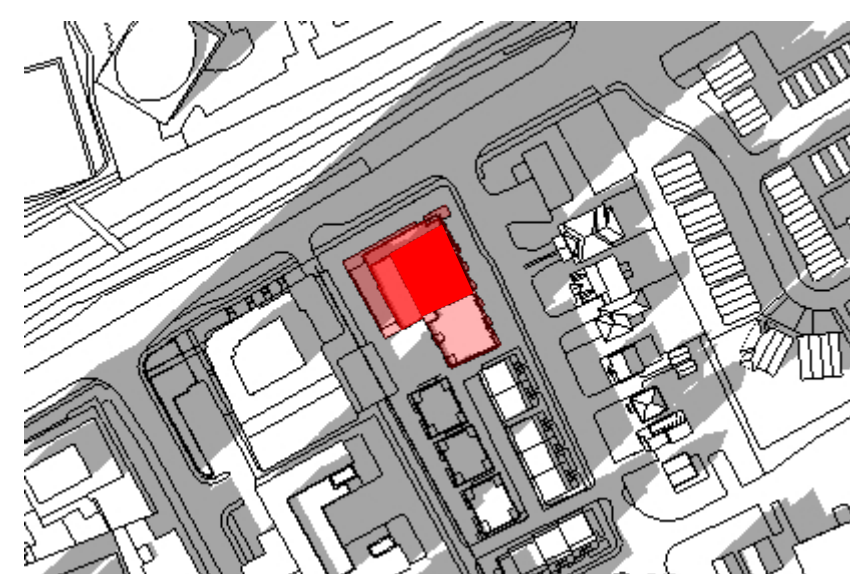

1:00pm

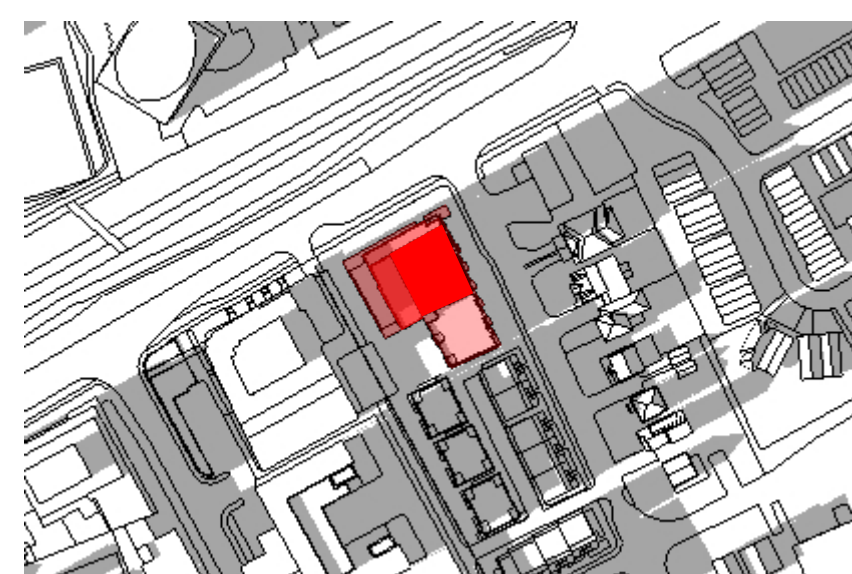

2:00pm

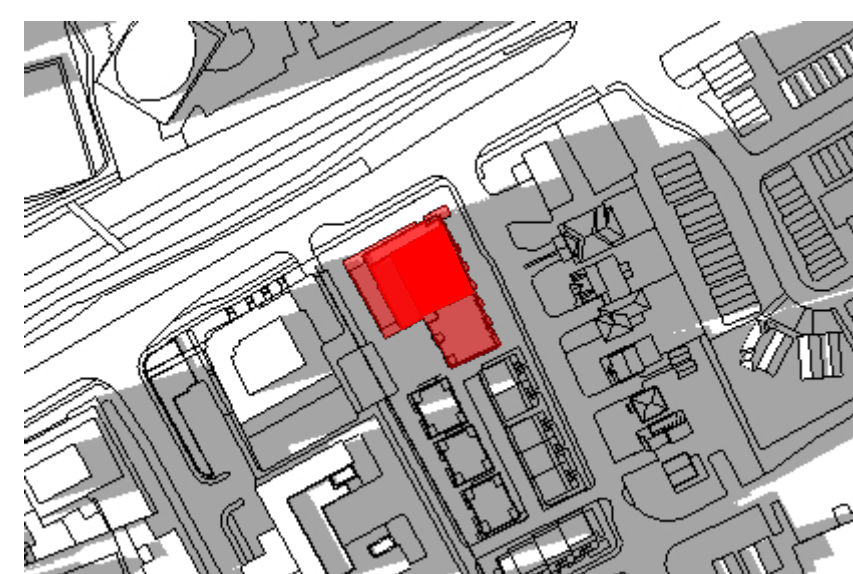

3:00pm




4:00pm

FULL SHADOW COVERAGE,  
TIME NOT APPLICABLE

5:00pm

FULL SHADOW COVERAGE,  
TIME NOT APPLICABLE

6:00pm

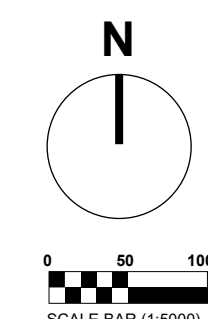

No.	Date	Revision
1	24-07-30	ISSUED FOR SITE PLAN

It is the responsibility of the appropriate contractor to check and verify all dimensions on site and report all errors and/or omissions to the architect.

All contractors must comply with all pertinent codes and by-laws.

Do not scale drawings.

This drawing may not be used for construction until signed.

Copyright reserved.

**Hobin Architecture Incorporated**  
 63 Pamela Street  
 Ottawa, Ontario  
 Canada K1S 5K6  
 T: 613-235-7200  
 F: 613-235-2005  
 E: mail@hobinarc.com  
 hobinarc.com

PROJECT/LOCATION:  
1950 SCOTT STREET

DRAWING TITLE:  
SUN/SHADOW STUDY

DRAWN BY: DATE: 24.07.30 SCALE: N/A

PROJECT: 2126

DRAWING NO.: A302

REVISION NO.:






**TOP-VIEW SHADOW ANALYSIS**

**JUNE 7:00am**

APPLICATION NO.: n/a

**LEGEND:**

- Proposed Development
- New Net Shadow
- As-of-Right Shadow Outline
- Public Space - Park

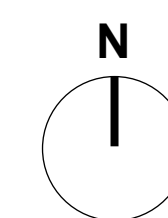

No.	Date	Revision
1	24-07-30	ISSUED FOR SITE PLAN

It is the responsibility of the appropriate contractor to check and verify all dimensions on site and report all errors and/or omissions to the architect.

All contractors must comply with all pertinent codes and by-laws.

Do not scale drawings.

This drawing may not be used for construction until signed.

Copyright reserved.

**Hobin Architecture Incorporated**  
 63 Pamela Street  
 Ottawa, Ontario  
 Canada K1S 5K6  
 T: 613-238-7200  
 F: 613-235-2005  
 E: mail@hobinarc.com  
 hobinarc.com



PROJECT/LOCATION:

1950 SCOTT STREET

DRAWING TITLE:

SUN/SHADOW STUDY

DRAWN BY:

DATE:  
24.07.30

SCALE:  
1:500



PROJECT:  
2126

DRAWING NO.:

**A303**

REVISION NO.:




**TOP-VIEW SHADOW ANALYSIS**

**JUNE 8:00am**

APPLICATION NO.: n/a

- Proposed Development
- New Net Shadow
- As-of-Right Shadow Outline
- Public Space - Park

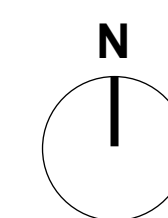

No.	Date	Revision
1	24-07-30	ISSUED FOR SITE PLAN

It is the responsibility of the appropriate contractor to check and verify all dimensions on site and report all errors and/or omissions to the architect.

All contractors must comply with all pertinent codes and by-laws.

Do not scale drawings.

This drawing may not be used for construction until signed.

Copyright reserved.


**Hobin Architecture Incorporated**  
 63 Pamela Street  
 Ottawa, Ontario  
 Canada K1S 5K6  
 T: 613-238-7200  
 F: 613-235-2005  
 E: mail@hobinarc.com  
 hobinarc.com




**HOBIN**  
ARCHITECTURE

PROJECT/LOCATION:  
1950 SCOTT STREET



DRAWING TITLE:  
SUN/SHADOW STUDY

DRAWN BY:	DATE: 24.07.30	SCALE: 1:500
PROJECT: 2126		DRAWING NO.:
		<b>A304</b>
REVISION NO.:		

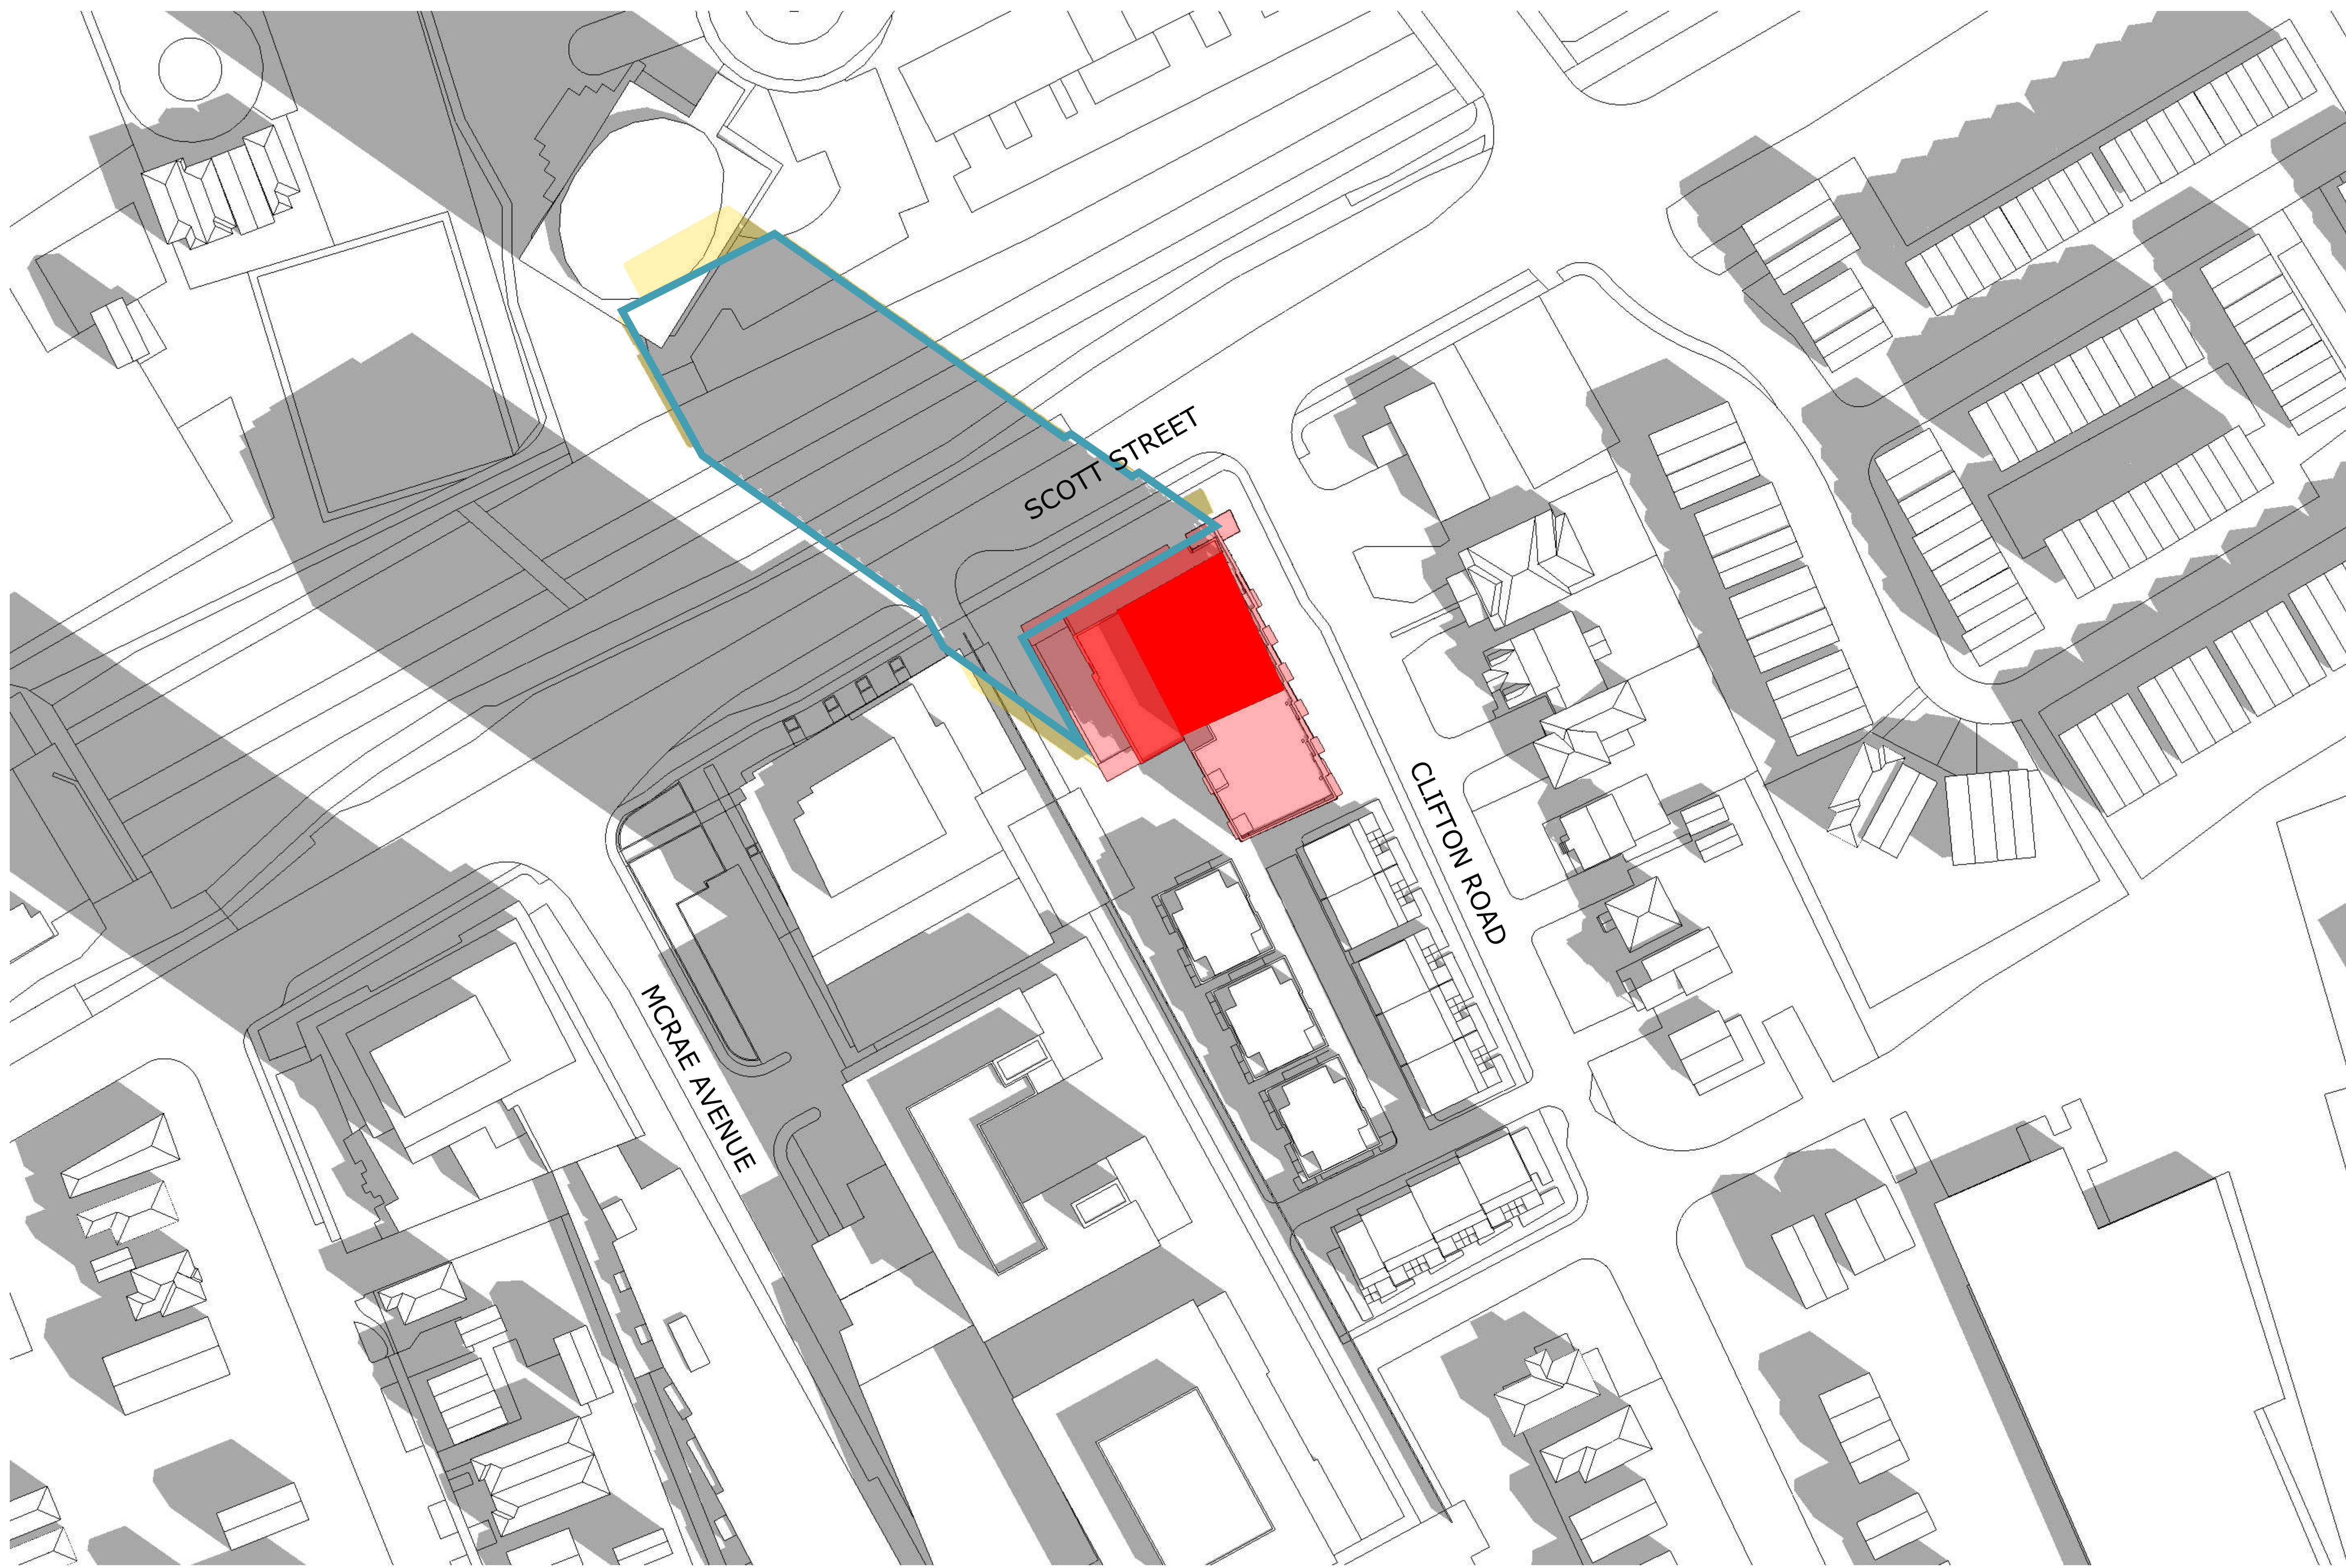

**TOP-VIEW SHADOW ANALYSIS**  
**JUNE 9:00am**  
 APPLICATION NO.: n/a

- Proposed Development
- New Net Shadow
- As-of-Right Shadow Outline
- Public Space - Park

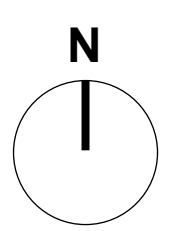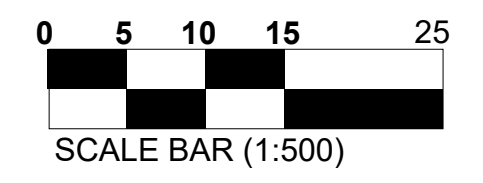

No.	Date	Revision
1	24-07-30	ISSUED FOR SITE PLAN

It is the responsibility of the appropriate contractor to check and verify all dimensions on site and report all errors and/or omissions to the architect.  
 All contractors must comply with all pertinent codes and by-laws.  
 Do not scale drawings.  
 This drawing may not be used for construction until signed.  
 Copyright reserved.


**Hobin Architecture Incorporated**  
 63 Pamela Street  
 Ottawa, Ontario  
 Canada K1S 5K6  
 T: 613-238-7200  
 F: 613-235-2005  
 E: mail@hobinarc.com  
 hobinarc.com




**HOBIN**  
ARCHITECTURE

PROJECT/LOCATION:  
 1950 SCOTT STREET



DRAWING TITLE:  
 SUN/SHADOW STUDY

DRAWN BY:	DATE: 24.07.30	SCALE: 1:500
PROJECT: 2126		DRAWING NO.:
		<b>A305</b>
REVISION NO.:		

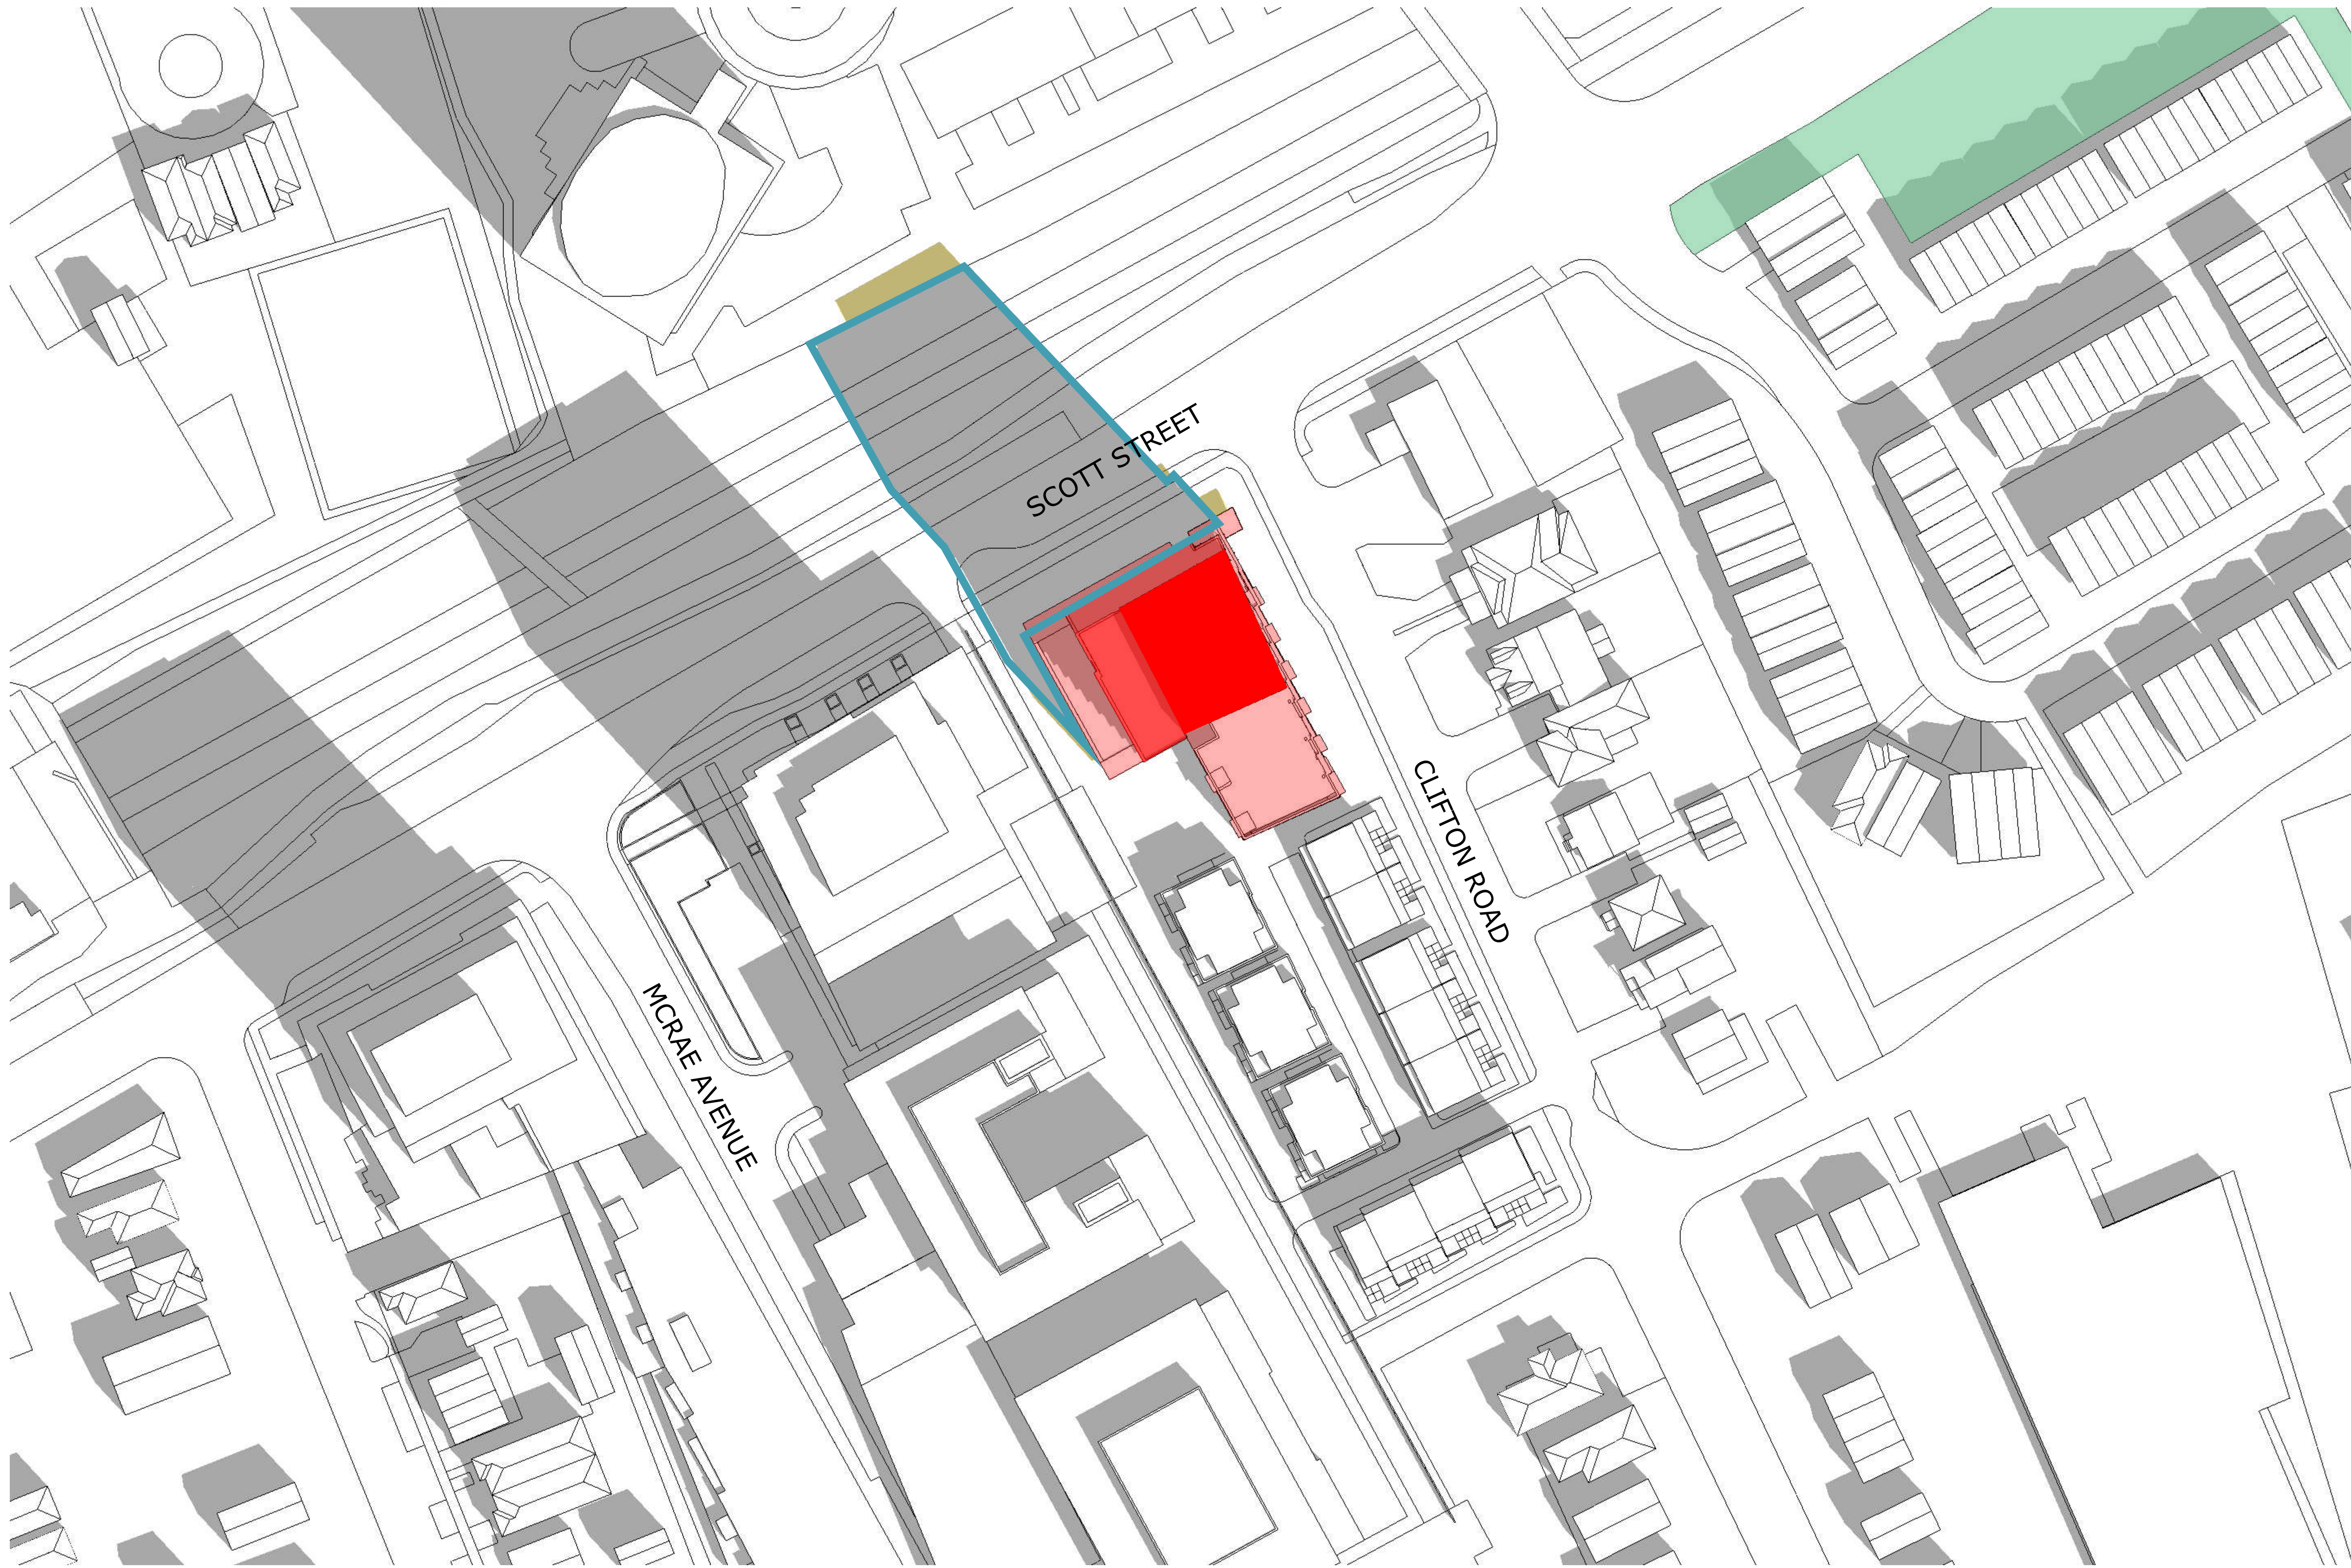

**TOP-VIEW SHADOW ANALYSIS**  
**JUNE 10:00am**  
 APPLICATION NO.: n/a

- Proposed Development
- New Net Shadow
- As-of-Right Shadow Outline
- Public Space - Park

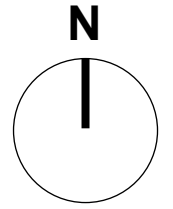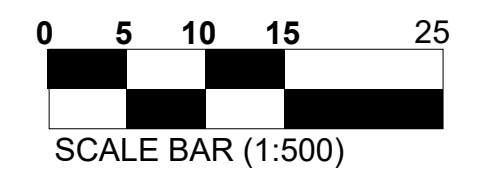

No.	Date	Revision
1	24-07-30	ISSUED FOR SITE PLAN

It is the responsibility of the appropriate contractor to check and verify all dimensions on site and report all errors and/or omissions to the architect.

All contractors must comply with all pertinent codes and by-laws.

Do not scale drawings.

This drawing may not be used for construction until signed.

Copyright reserved.

**Hobin Architecture Incorporated**  
 63 Pamela Street  
 Ottawa, Ontario  
 Canada K1S 5K6  
 T: 613-238-7200  
 F: 613-235-2005  
 E: mail@hobinarc.com  
 hobinarc.com




**HOBIN**  
ARCHITECTURE

PROJECT/LOCATION:  
 1950 SCOTT STREET

DRAWING TITLE:  
 SUN/SHADOW STUDY

DRAWN BY: DATE: 24.07.30 SCALE: 1:500

PROJECT: 2126  
 DRAWING NO.: **A306**





REVISION NO.:



**TOP-VIEW SHADOW ANALYSIS**  
**JUNE 11:00am**  
 APPLICATION NO.: n/a

- Proposed Development
- New Net Shadow
- As-of-Right Shadow Outline
- Public Space - Park

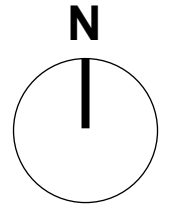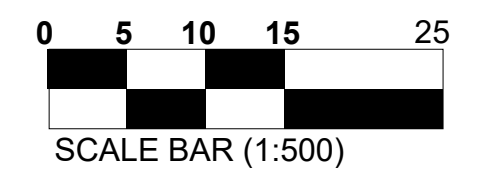

No.	Date	Revision
1	24-07-30	ISSUED FOR SITE PLAN

It is the responsibility of the appropriate contractor to check and verify all dimensions on site and report all errors and/or omissions to the architect.  
 All contractors must comply with all pertinent codes and by-laws.  
 Do not scale drawings.  
 This drawing may not be used for construction until signed.  
 Copyright reserved.

**Hobin Architecture Incorporated**  
 63 Pamela Street  
 Ottawa, Ontario  
 Canada K1S 5K6  
 T: 613-236-7200  
 F: 613-235-2005  
 E: mail@hobinarc.com  
 hobinarc.com




**HOBIN**  
ARCHITECTURE

PROJECT/LOCATION:  
 1950 SCOTT STREET


DRAWING TITLE:  
 SUN/SHADOW STUDY

DRAWN BY: DATE: 24.07.30 SCALE: 1:500

PROJECT: 2126  
 DRAWING NO.: **A307**





REVISION NO.:

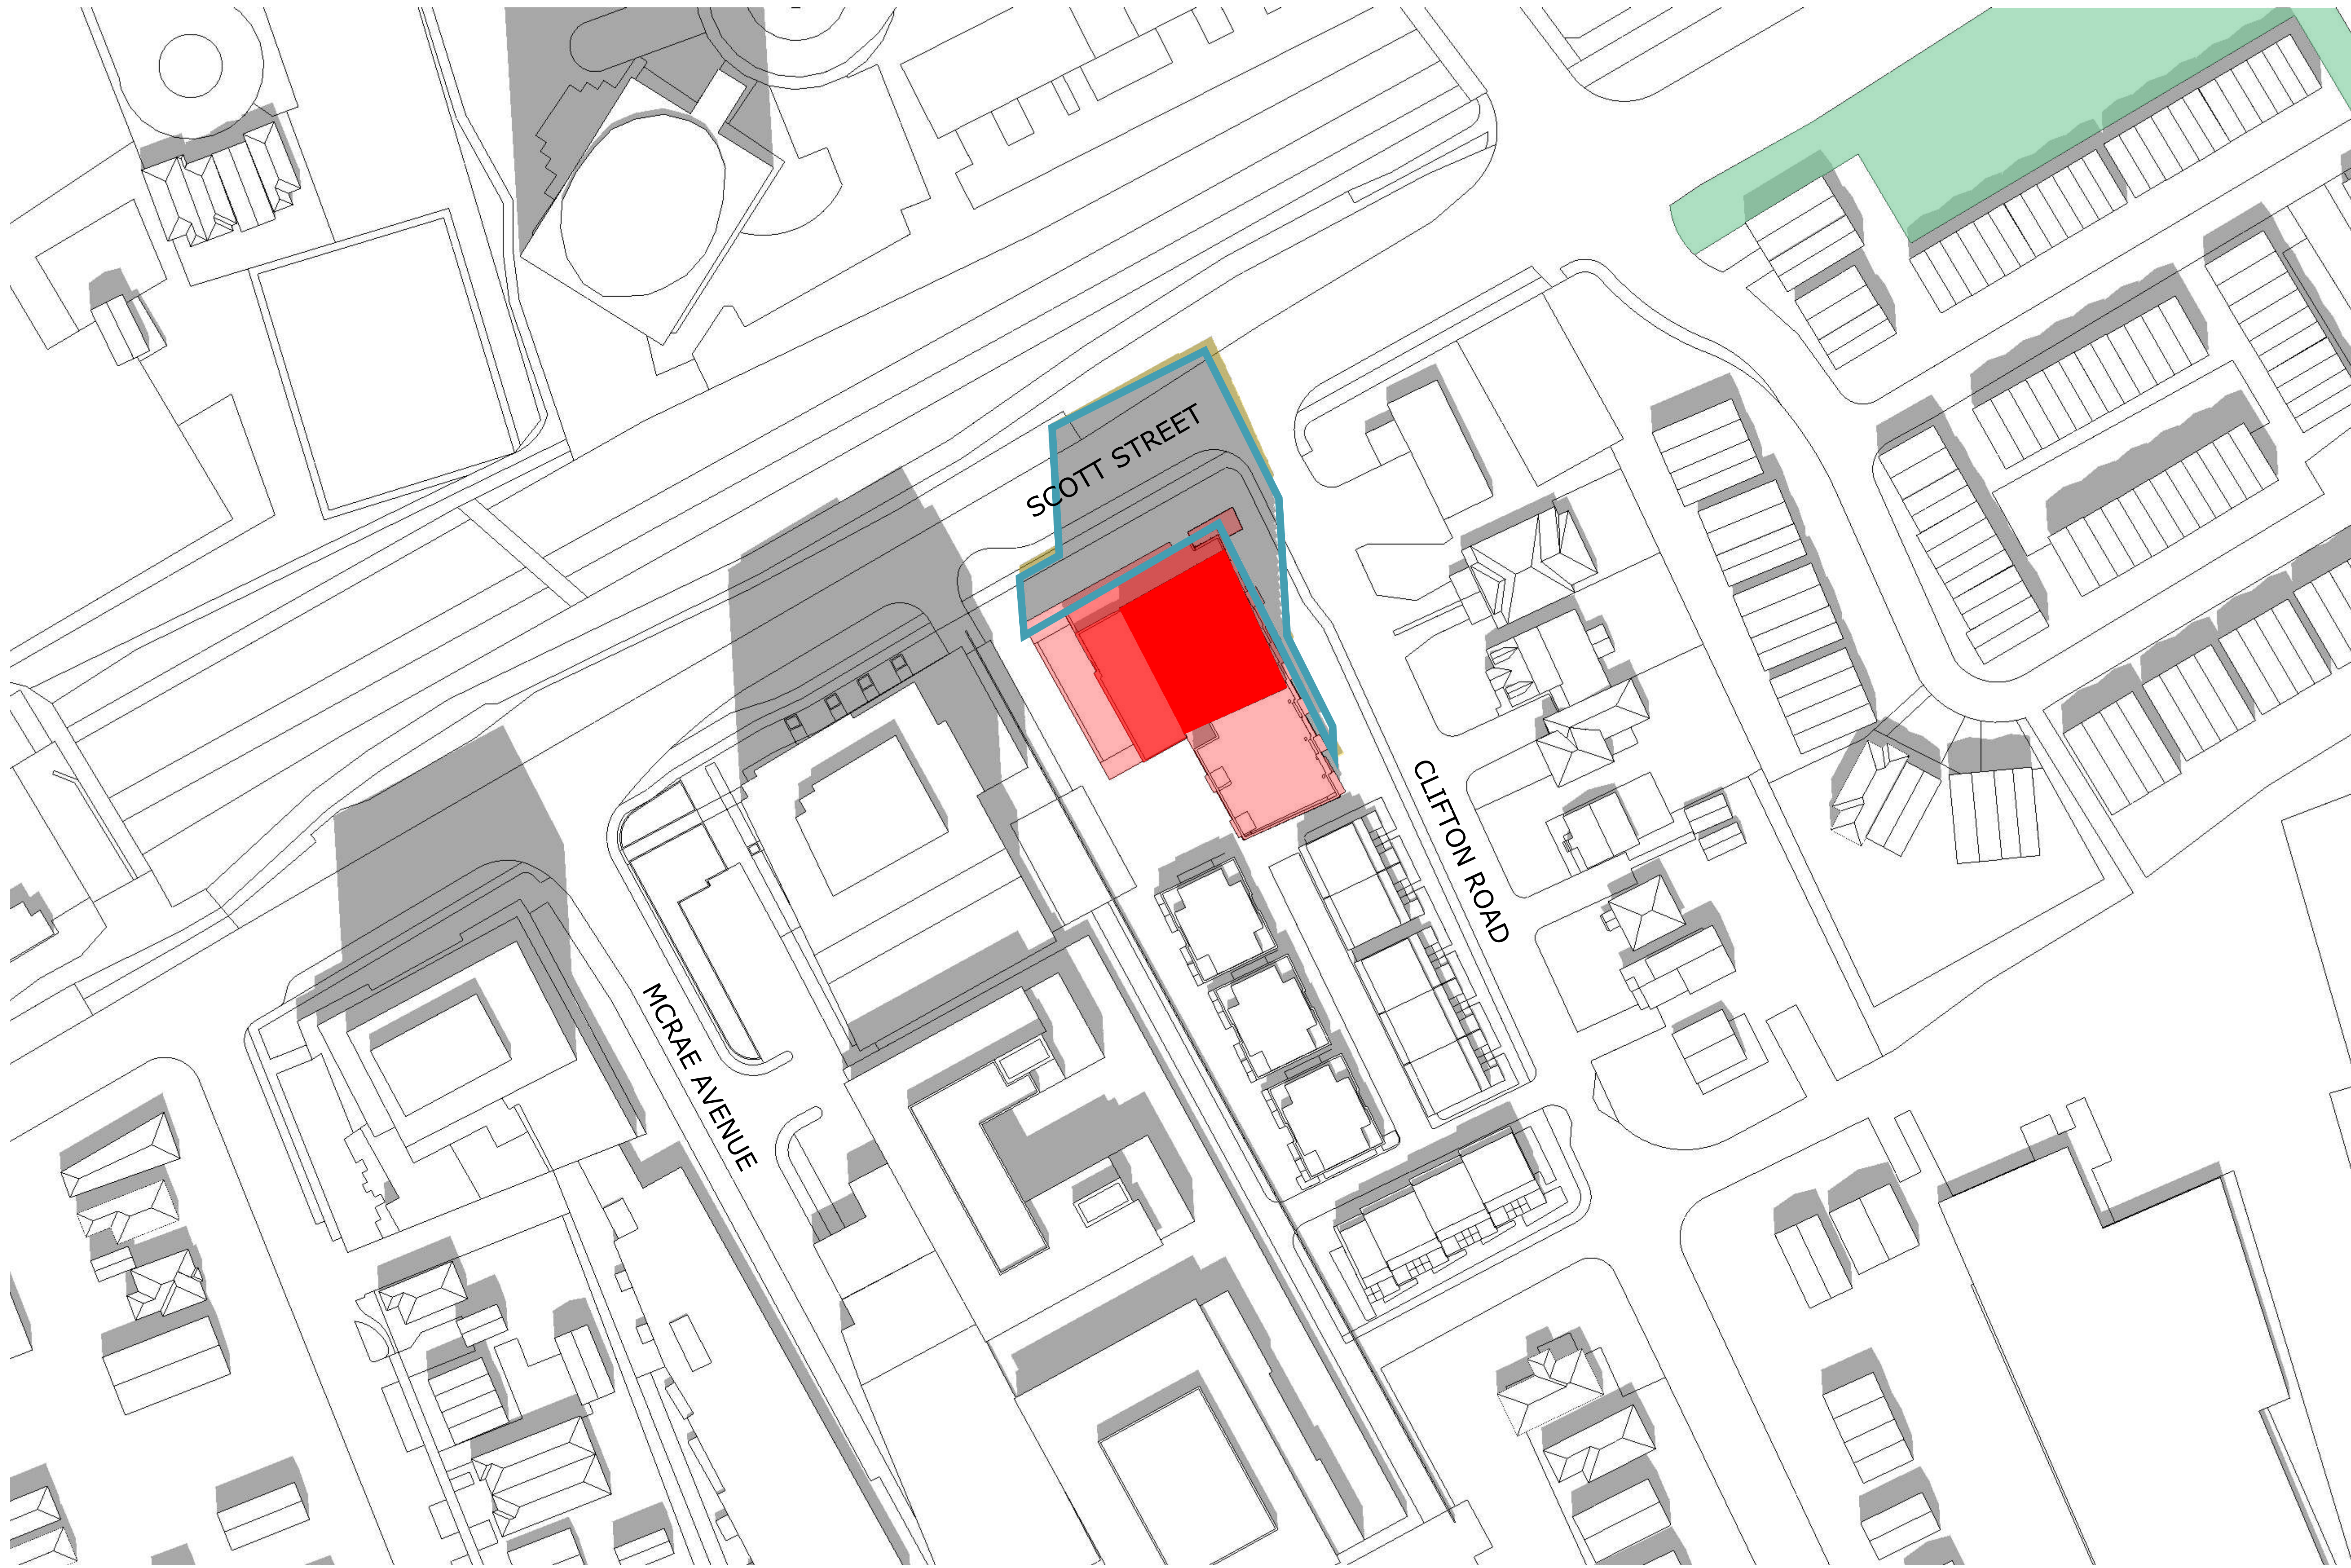

**TOP-VIEW SHADOW ANALYSIS**  
**JUNE 12:00pm**  
 APPLICATION NO.: n/a

- Proposed Development
- New Net Shadow
- As-of-Right Shadow Outline
- Public Space - Park

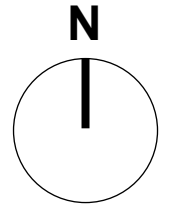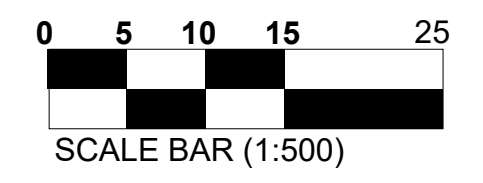

No.	Date	Revision
1	24-07-30	ISSUED FOR SITE PLAN

It is the responsibility of the appropriate contractor to check and verify all dimensions on site and report all errors and/or omissions to the architect.

All contractors must comply with all pertinent codes and by-laws.

Do not scale drawings.

This drawing may not be used for construction until signed.

Copyright reserved.

**Hobin Architecture Incorporated**  
 63 Pamela Street  
 Ottawa, Ontario  
 Canada K1S 5K6  
 T: 613-238-7200  
 F: 613-235-2005  
 E: mail@hobinarc.com  
 hobinarc.com

**HOBIN**  
ARCHITECTURE

PROJECT/LOCATION:  
 1950 SCOTT STREET



DRAWING TITLE:  
 SUN/SHADOW STUDY

DRAWN BY:	DATE: 24.07.30	SCALE: 1:500
PROJECT: 2126		DRAWING NO.:
		<b>A308</b>
REVISION NO.:		



**TOP-VIEW SHADOW ANALYSIS**  
**JUNE 1:00pm**  
 APPLICATION NO.: n/a

- Proposed Development
- New Net Shadow
- As-of-Right Shadow Outline
- Public Space - Park

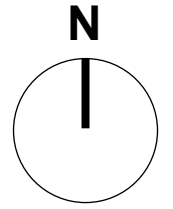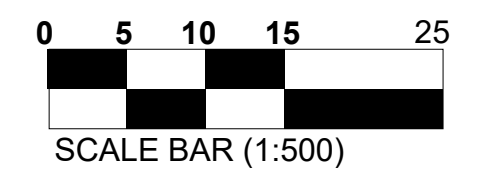

No.	Date	Revision
1	24-07-30	ISSUED FOR SITE PLAN

It is the responsibility of the appropriate contractor to check and verify all dimensions on site and report all errors and/or omissions to the architect.  
 All contractors must comply with all pertinent codes and by-laws.  
 Do not scale drawings.  
 This drawing may not be used for construction until signed.  
 Copyright reserved.

**Hobin Architecture Incorporated**  
 63 Pamela Street  
 Ottawa, Ontario  
 Canada K1S 5K6  
 T: 613-238-7200  
 F: 613-235-2005  
 E: mail@hobinarc.com  
 hobinarc.com




**HOBIN**  
ARCHITECTURE

PROJECT/LOCATION:  
 1950 SCOTT STREET

DRAWING TITLE:  
 SUN/SHADOW STUDY


DRAWN BY: DATE: 24.07.30 SCALE: 1:500

PROJECT: 2126  
 DRAWING NO.: **A309**



REVISION NO.:



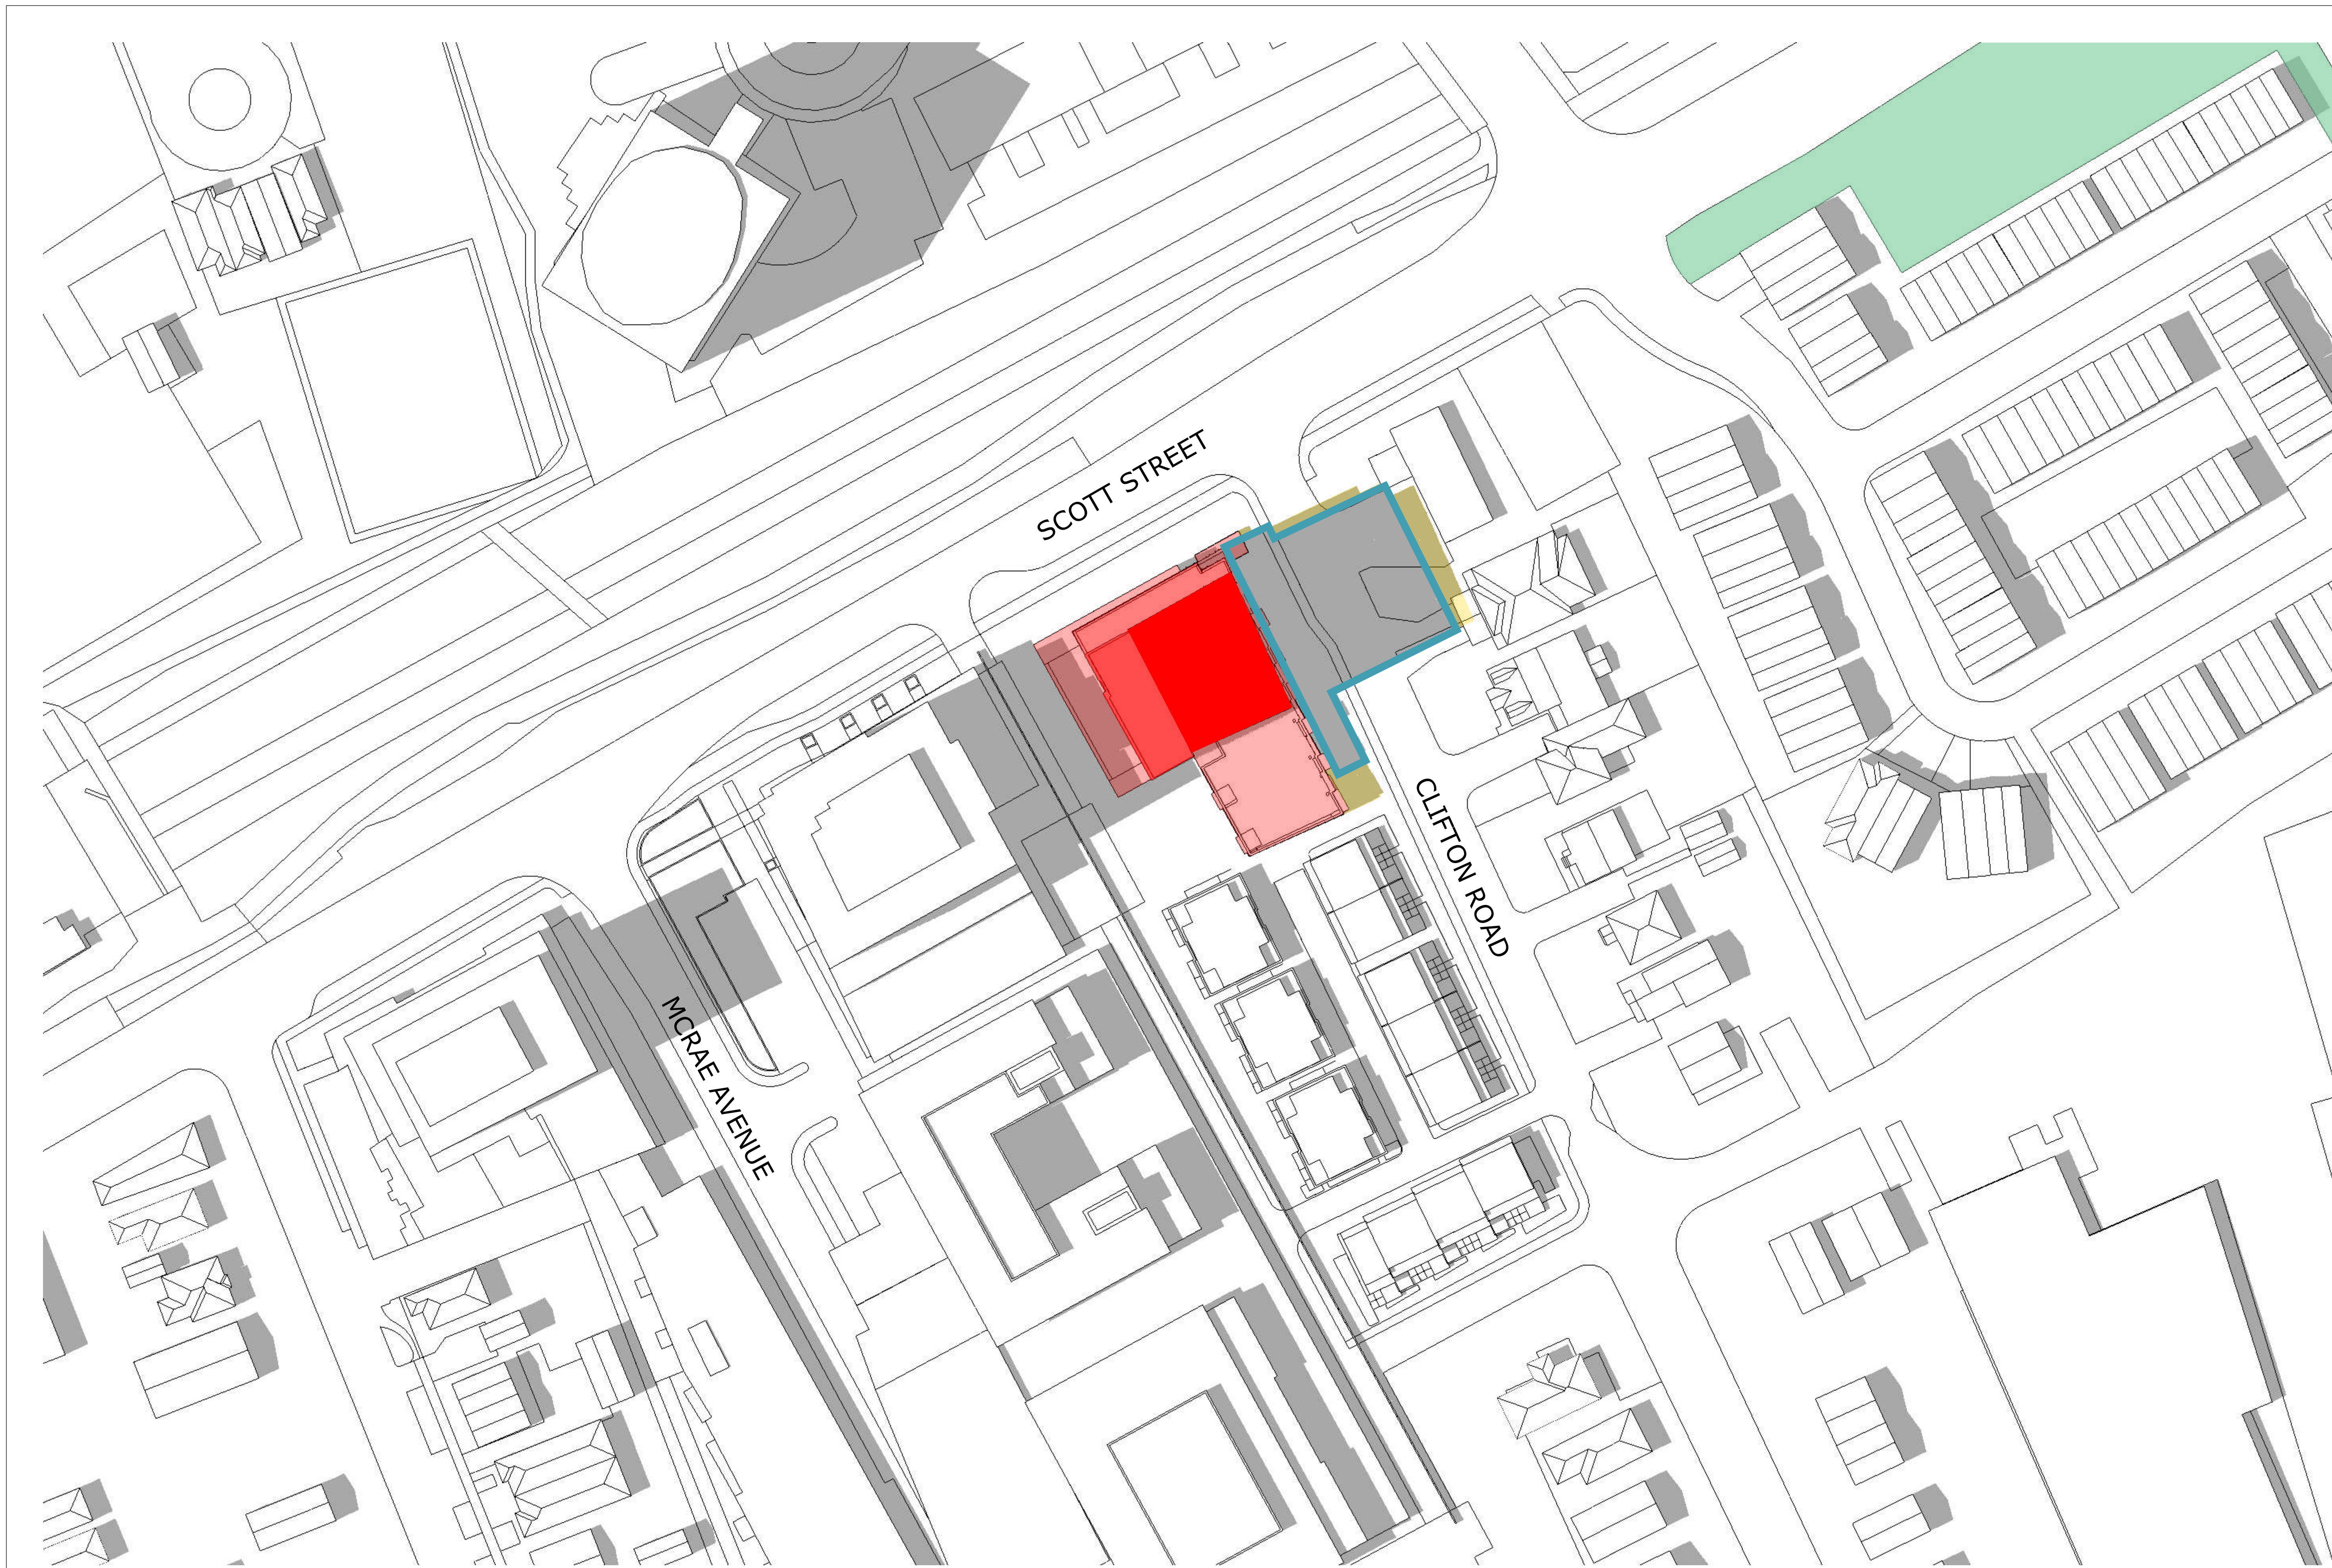


**TOP-VIEW SHADOW ANALYSIS**

**JUNE 2:00pm**

APPLICATION NO.: n/a

- Proposed Development
- New Net Shadow
- As-of-Right Shadow Outline
- Public Space - Park

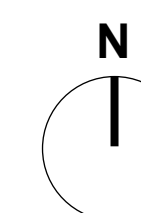

No.	Date	Revision
1	24-07-30	ISSUED FOR SITE PLAN

It is the responsibility of the appropriate contractor to check and verify all dimensions on site and report all errors and/or omissions to the architect.

All contractors must comply with all pertinent codes and by-laws.

Do not scale drawings.

This drawing may not be used for construction until signed.

Copyright reserved.

**Hobin Architecture Incorporated**  
 63 Pamela Street  
 Ottawa, Ontario  
 Canada K1S 5K6  
 T: 613-238-7200  
 F: 613-235-2005  
 E: mail@hobinarc.com  
 hobinarc.com

**HOBIN ARCHITECTURE**

PROJECT/LOCATION:  
 1950 SCOTT STREET



DRAWING TITLE:  
 SUN/SHADOW STUDY

DRAWN BY:	DATE: 24.07.30	SCALE: 1:500
PROJECT: 2126		DRAWING NO.:
		<b>A310</b>
REVISION NO.:		



**TOP-VIEW SHADOW ANALYSIS**  
**JUNE 3:00pm**  
 APPLICATION NO.: n/a

- Proposed Development
- New Net Shadow
- As-of-Right Shadow Outline
- Public Space - Park

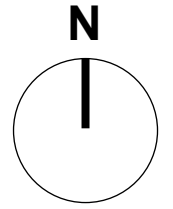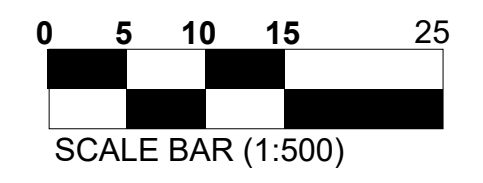

No.	Date	Revision
1	24-07-30	ISSUED FOR SITE PLAN

It is the responsibility of the appropriate contractor to check and verify all dimensions on site and report all errors and/or omissions to the architect.

All contractors must comply with all pertinent codes and by-laws.

Do not scale drawings.

This drawing may not be used for construction until signed.

Copyright reserved.

**Hobin Architecture Incorporated**  
 63 Pamela Street  
 Ottawa, Ontario  
 Canada K1S 5K6  
 T: 613-238-7200  
 F: 613-235-2005  
 E: mail@hobinarc.com  
 hobinarc.com




**HOBIN**  
ARCHITECTURE

PROJECT/LOCATION:  
 1950 SCOTT STREET

DRAWING TITLE:  
 SUN/SHADOW STUDY

DRAWN BY: DATE: 24.07.30 SCALE: 1:500



PROJECT: 2126  
 DRAWING NO.: A311  
 REVISION NO.:





**TOP-VIEW SHADOW ANALYSIS**  
**JUNE 4:00pm**  
 APPLICATION NO.: n/a

- Proposed Development
- New Net Shadow
- As-of-Right Shadow Outline
- Public Space - Park

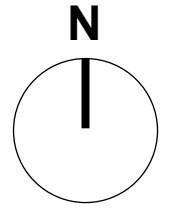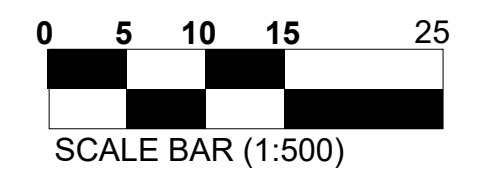

No.	Date	Revision
1	24-07-30	ISSUED FOR SITE PLAN

It is the responsibility of the appropriate contractor to check and verify all dimensions on site and report all errors and/or omissions to the architect.

All contractors must comply with all pertinent codes and by-laws.

Do not scale drawings.

This drawing may not be used for construction until signed.

Copyright reserved.

**Hobin Architecture Incorporated**  
 63 Pamela Street  
 Ottawa, Ontario  
 Canada K1S 5K6  
 T: 613-238-7200  
 F: 613-235-2005  
 E: mail@hobinarc.com  
 hobinarc.com

PROJECT/LOCATION:  
 1950 SCOTT STREET


DRAWING TITLE:  
 SUN/SHADOW STUDY

DRAWN BY: DATE: 24.07.30 SCALE: 1:500

PROJECT: 2126  
 DRAWING NO.: A312



REVISION NO.:



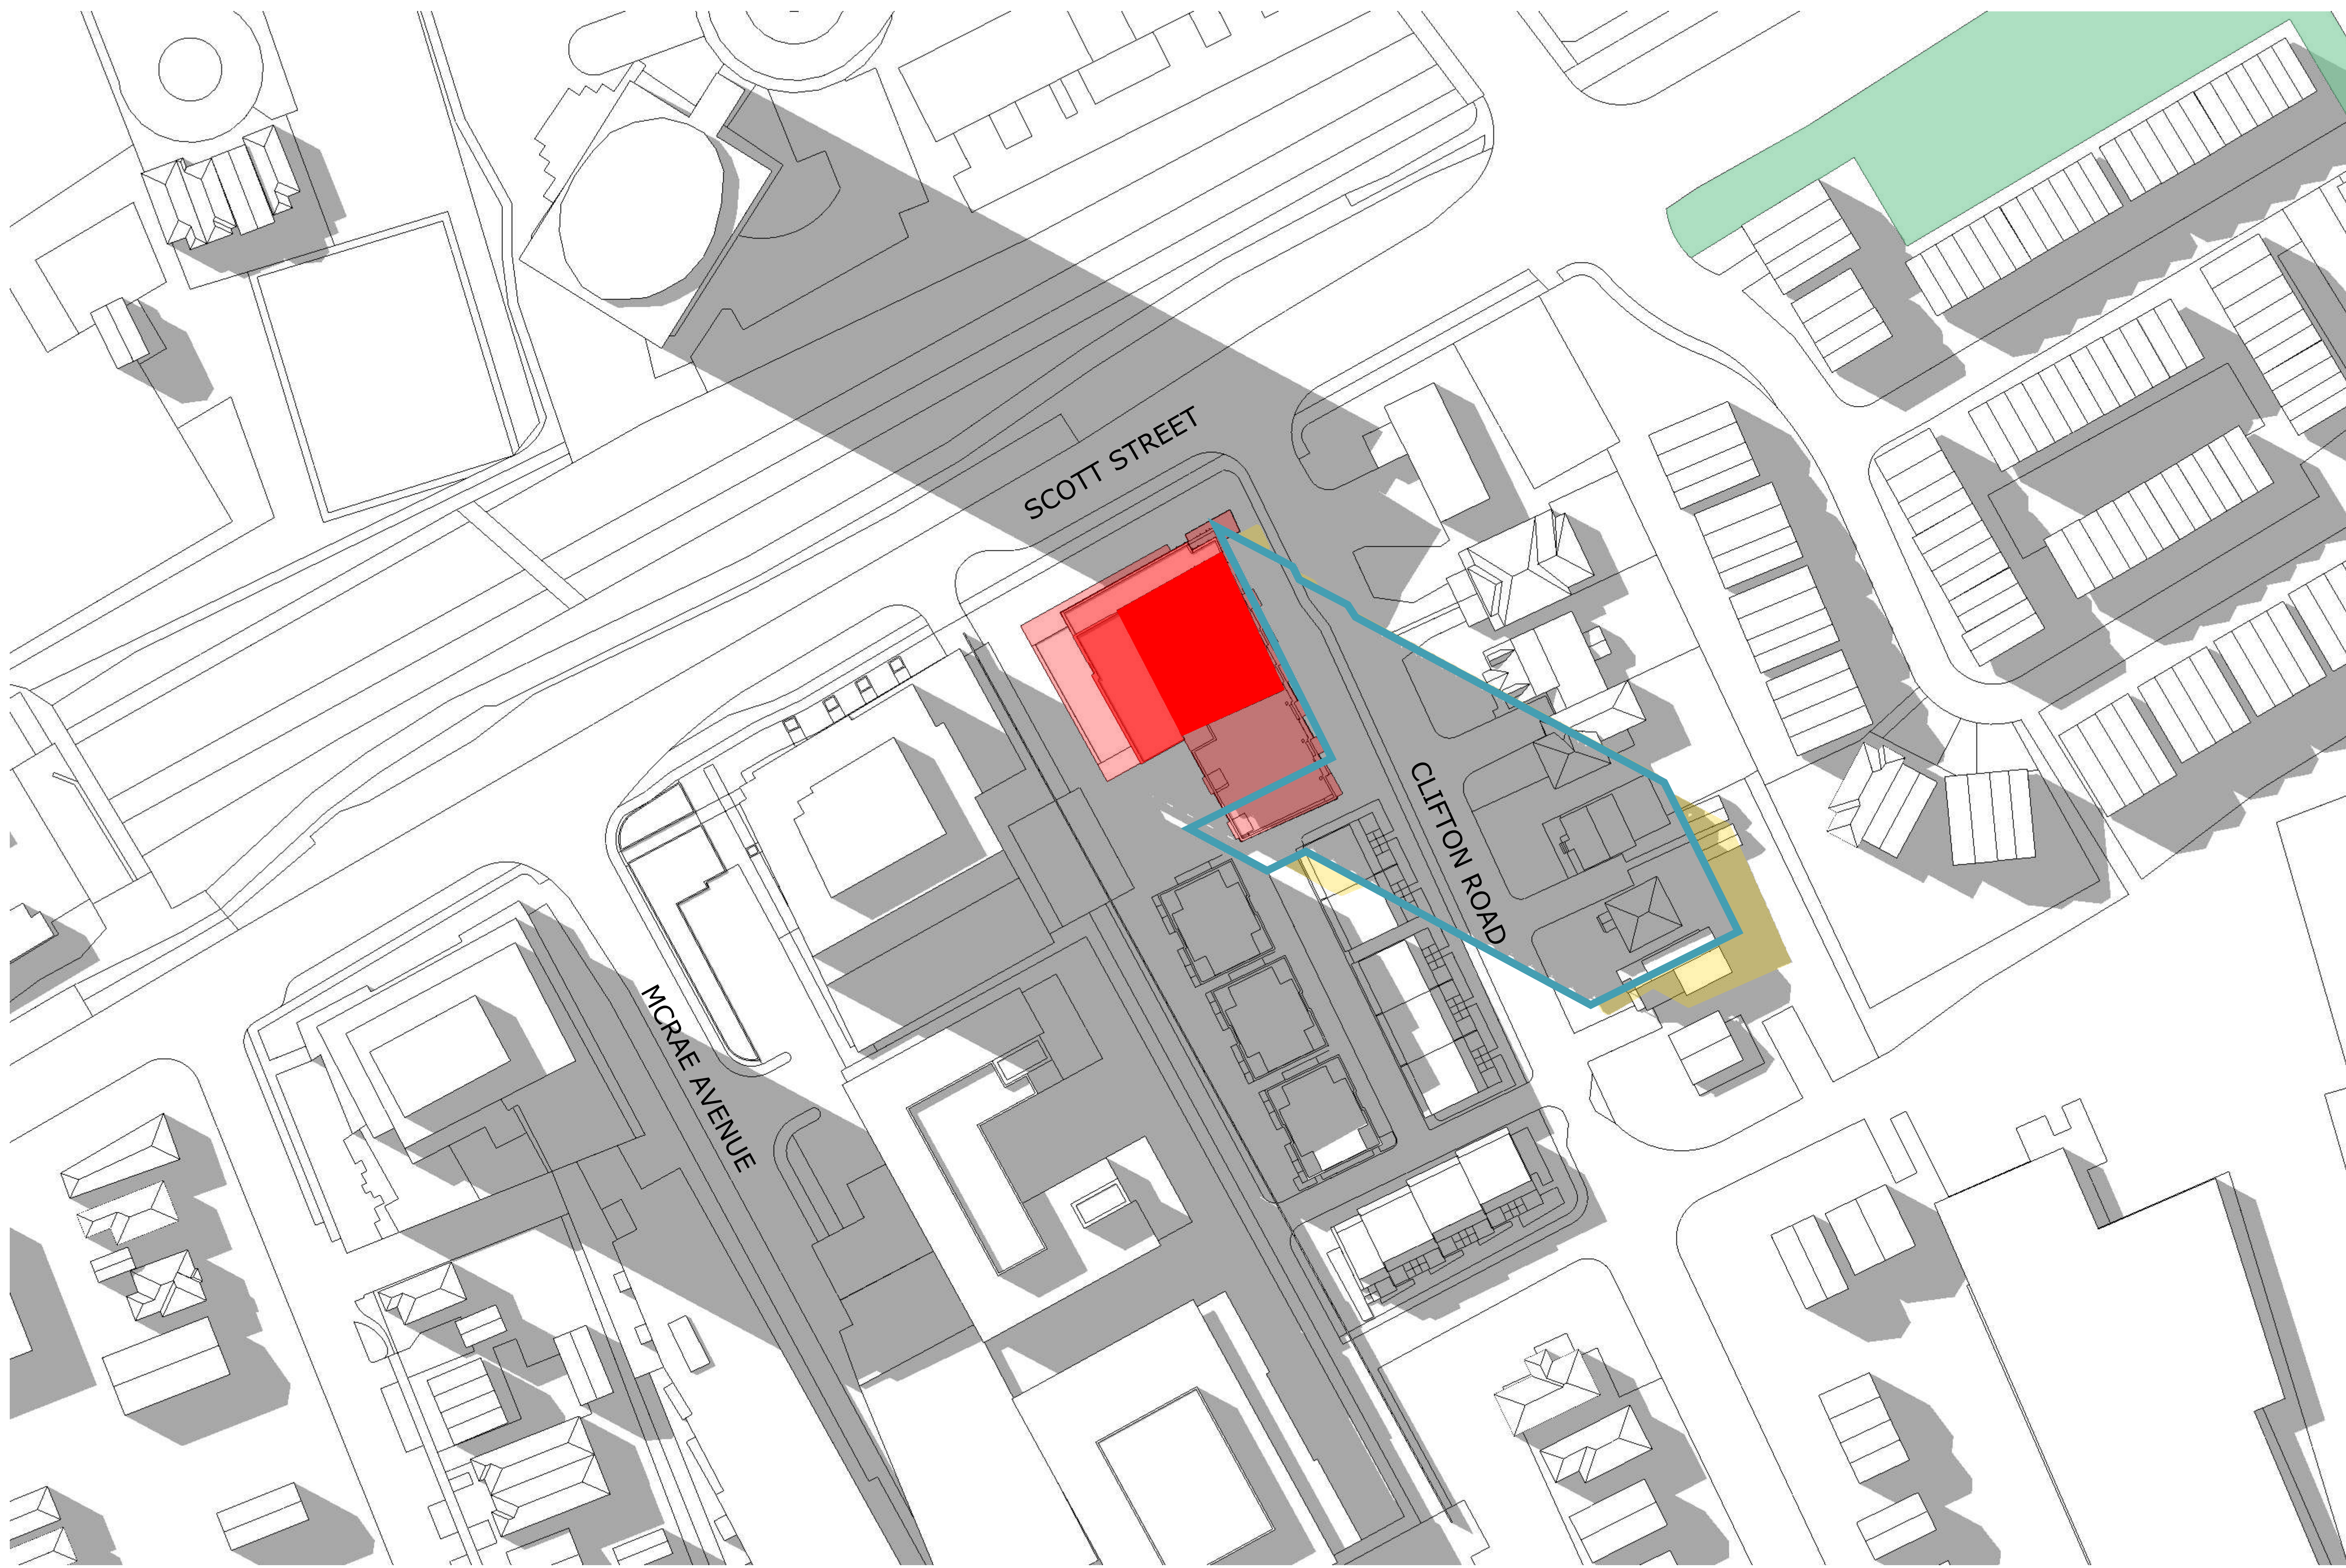

**TOP-VIEW SHADOW ANALYSIS**  
**JUNE 5:00pm**  
 APPLICATION NO.: n/a

- Proposed Development
- New Net Shadow
- As-of-Right Shadow Outline
- Public Space - Park

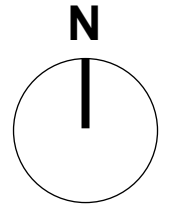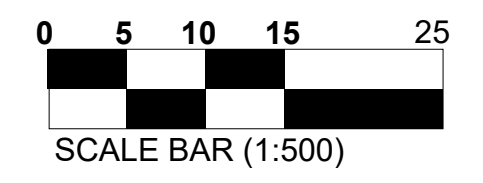

No.	Date	Revision
1	24-07-30	ISSUED FOR SITE PLAN

It is the responsibility of the appropriate contractor to check and verify all dimensions on site and report all errors and/or omissions to the architect.  
 All contractors must comply with all pertinent codes and by-laws.  
 Do not scale drawings.  
 This drawing may not be used for construction until signed.  
 Copyright reserved.

**Hobin Architecture Incorporated**  
 63 Pamela Street  
 Ottawa, Ontario  
 Canada K1S 5K6  
 T: 613-235-7200  
 F: 613-235-2005  
 E: mail@hobinarc.com  
 hobinarc.com




**HOBIN ARCHITECTURE**


PROJECT/LOCATION:  
 1950 SCOTT STREET

DRAWING TITLE:  
 SUN/SHADOW STUDY

DRAWN BY: DATE: 24.07.30 SCALE: 1:500



PROJECT: 2126  
 DRAWING NO.: **A313**  
 REVISION NO.:



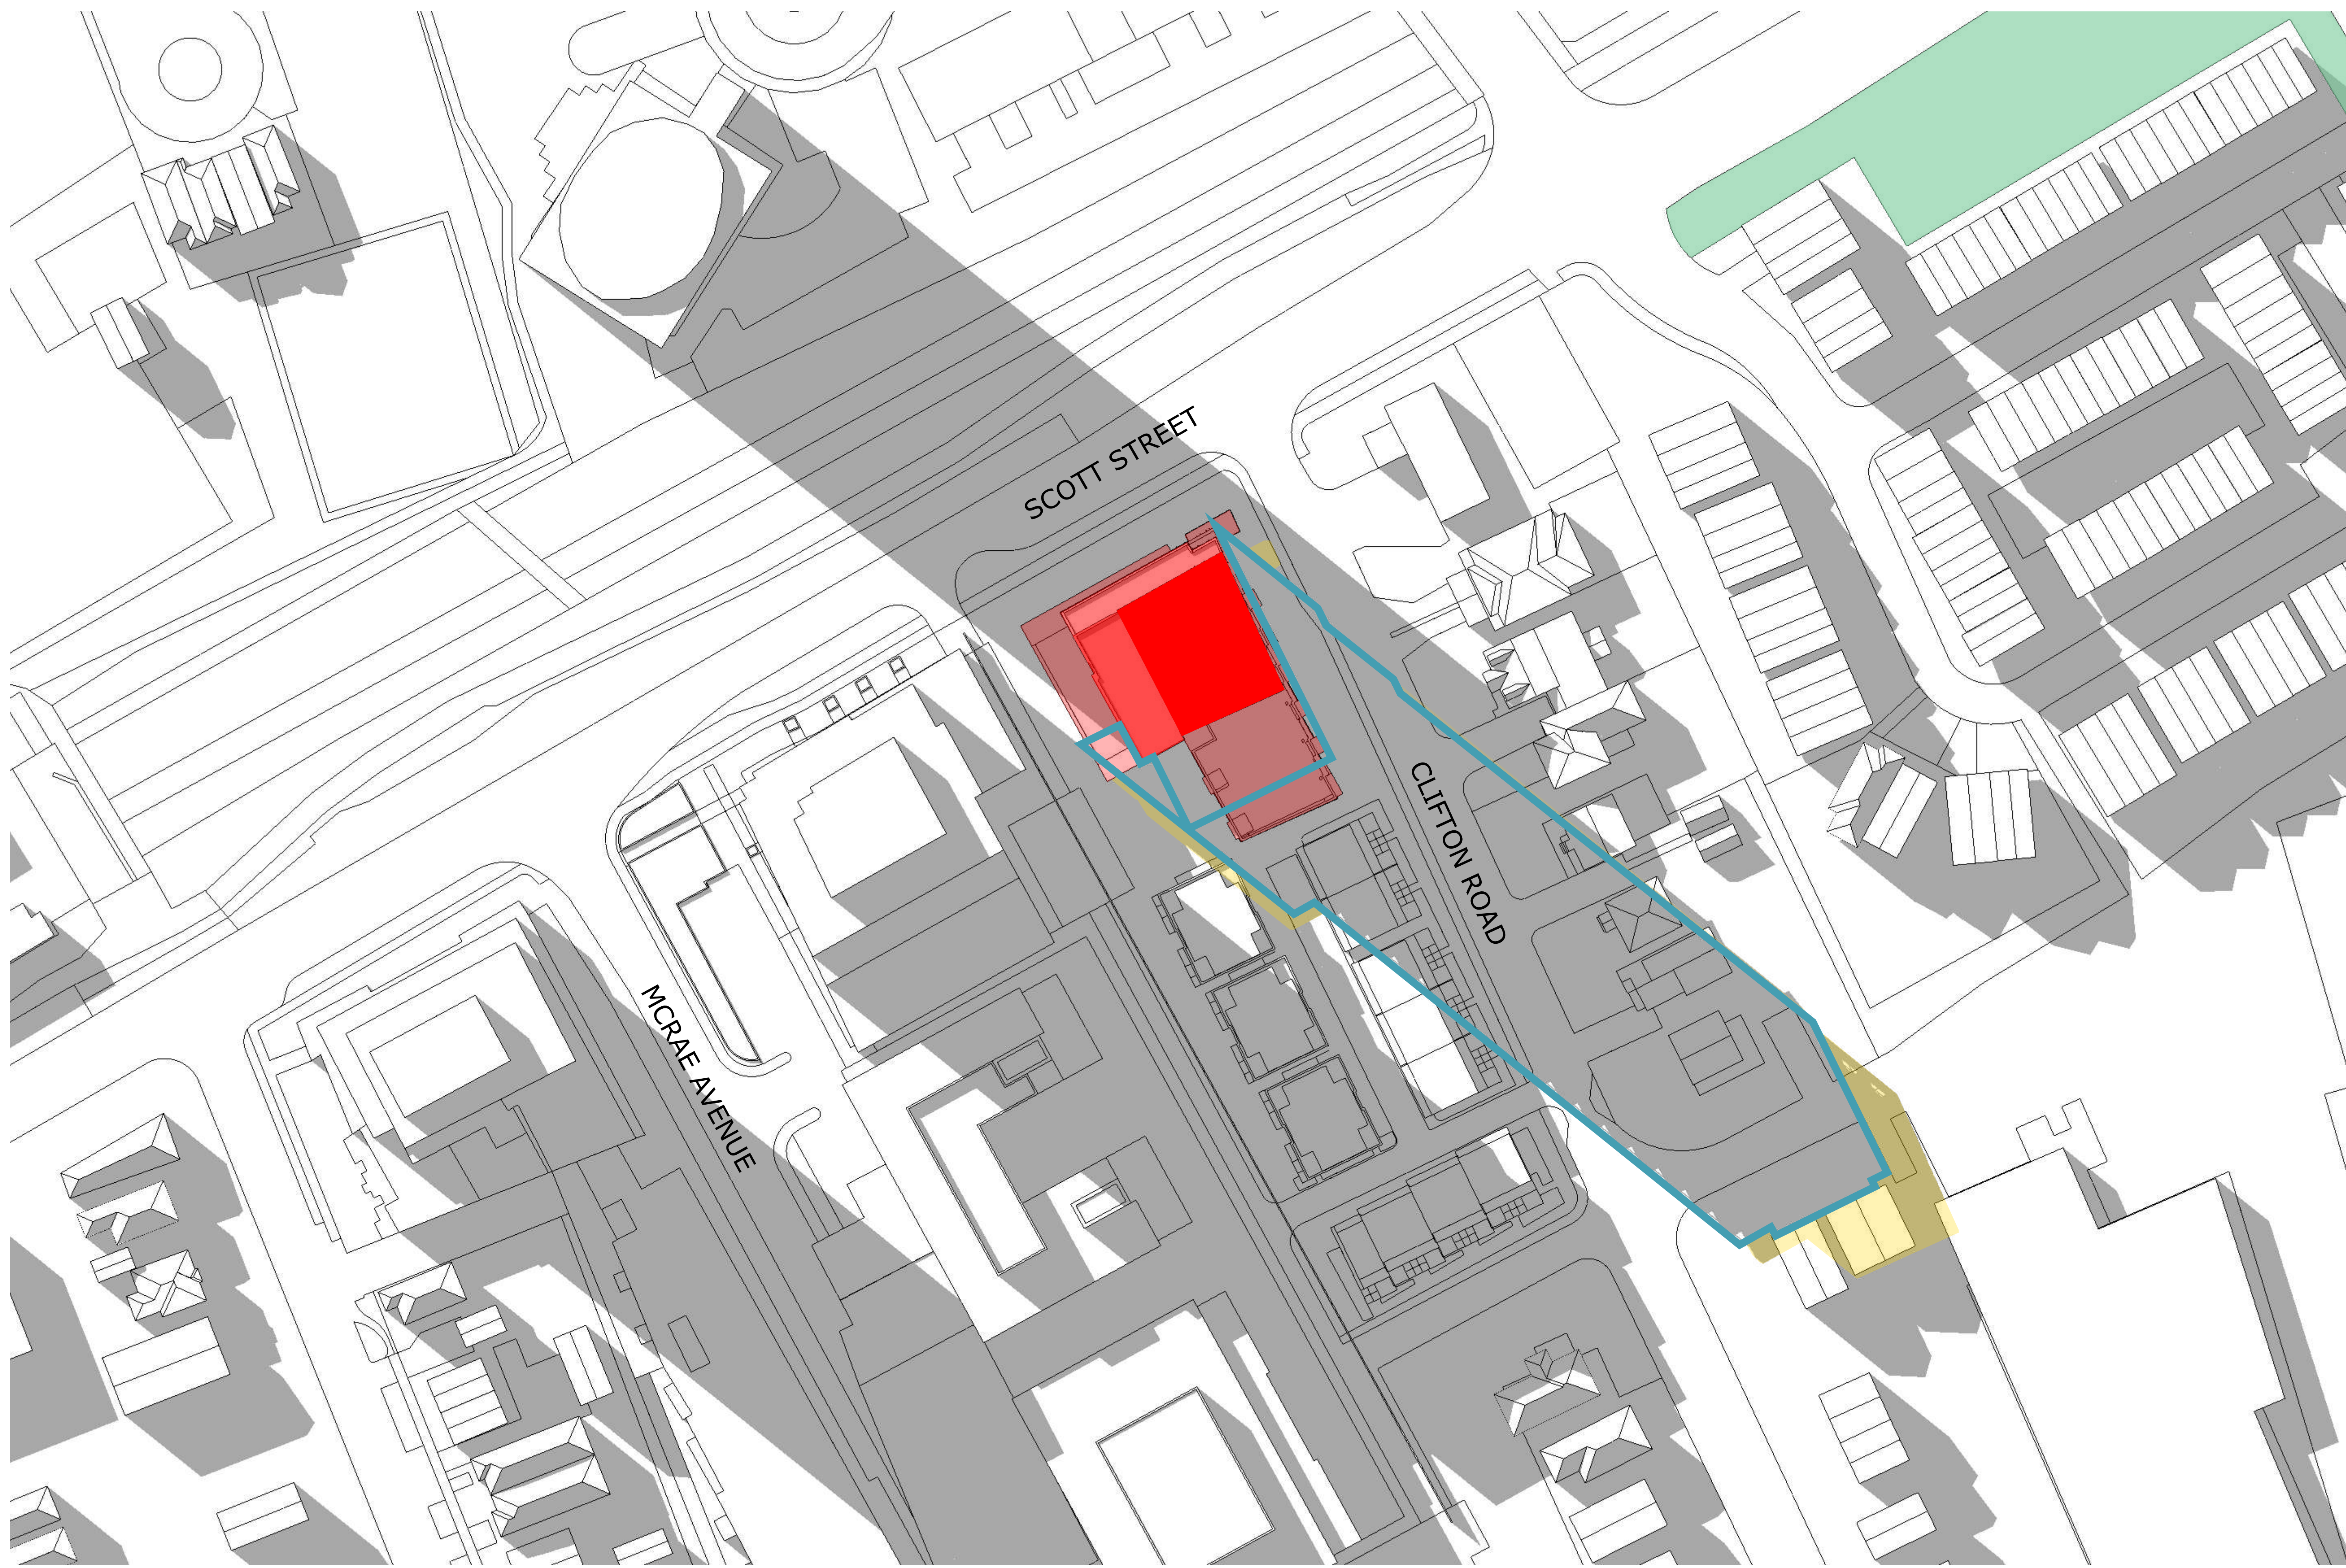

**TOP-VIEW SHADOW ANALYSIS**  
**JUNE 6:00pm**  
 APPLICATION NO.: n/a

- Proposed Development
- New Net Shadow
- As-of-Right Shadow Outline
- Public Space - Park

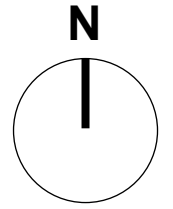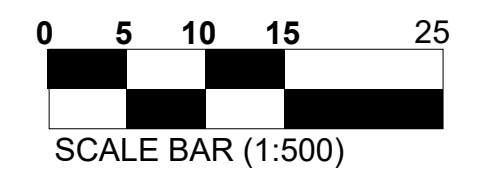

No.	Date	Revision
1	24-07-30	ISSUED FOR SITE PLAN

It is the responsibility of the appropriate contractor to check and verify all dimensions on site and report all errors and/or omissions to the architect.

All contractors must comply with all pertinent codes and by-laws.

Do not scale drawings.

This drawing may not be used for construction until signed.

Copyright reserved.

**Hobin Architecture Incorporated**  
 63 Pamela Street  
 Ottawa, Ontario  
 Canada K1S 5K6  
 T: 613-238-7200  
 F: 613-235-2005  
 E: mail@hobinarc.com  
 hobinarc.com



**HOBIN**  
ARCHITECTURE

PROJECT/LOCATION:  
 1950 SCOTT STREET

DRAWING TITLE:  
 SUN/SHADOW STUDY

DRAWN BY: DATE: 24.07.30 SCALE: 1:500

PROJECT: 2126  
 DRAWING NO.: A314



REVISION NO.:

# FULL SHADOW COVERAGE, TIME NOT APPLICABLE

No.	Date	Revision
1	24-07-30	ISSUED FOR SITE PLAN

It is the responsibility of the appropriate contractor to check and verify all dimensions on site and report all errors and/or omissions to the architect.

All contractors must comply with all pertinent codes and by-laws.

Do not scale drawings.

This drawing may not be used for construction until signed.

Copyright reserved.

**Hobin Architecture Incorporated**  
63 Pamela Street  
Ottawa, Ontario  
Canada K1S 5K6  
T: 613-238-7200  
F: 613-235-2005  
E: mail@hobinarc.com  
hobinarc.com



**HOBIN**  
ARCHITECTURE



PROJECT/LOCATION:  
1950 SCOTT STREET

DRAWING TITLE:  
SUN/SHADOW STUDY

DRAWN BY:	DATE: 24.07.30	SCALE: 1:500
PROJECT: 2126		DRAWING NO.: A315
REVISION NO.:		

TOP-VIEW SHADOW ANALYSIS  
**MAR/SEPT 7:00am**  
APPLICATION NO.: n/a



-  Proposed Development
-  New Net Shadow
-  As-of-Right Shadow Outline
-  Public Space - Park

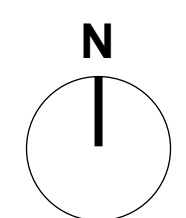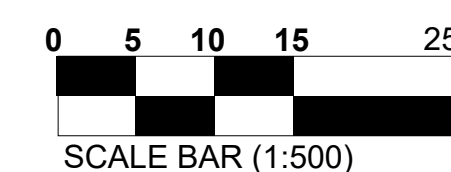



**TOP-VIEW SHADOW ANALYSIS**  
**MAR/SEPT 8:00am**  
 APPLICATION NO.: n/a

- Proposed Development
- New Net Shadow
- As-of-Right Shadow Outline
- Public Space - Park

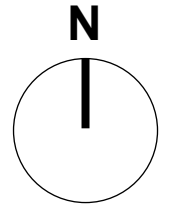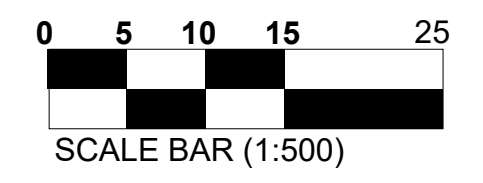

No.	Date	Revision
1	24-07-30	ISSUED FOR SITE PLAN

It is the responsibility of the appropriate contractor to check and verify all dimensions on site and report all errors and/or omissions to the architect.

All contractors must comply with all pertinent codes and by-laws.

Do not scale drawings.

This drawing may not be used for construction until signed.

Copyright reserved.

**Hobin Architecture Incorporated**  
 63 Pamela Street  
 Ottawa, Ontario  
 Canada K1S 5K6  
 T: 613-238-7200  
 F: 613-235-2005  
 E: mail@hobinarc.com  
 hobinarc.com



**HOBIN**  
ARCHITECTURE

PROJECT/LOCATION:  
 1950 SCOTT STREET

DRAWING TITLE:  
 SUN/SHADOW STUDY

DRAWN BY: DATE: 24.07.30 SCALE: 1:500

PROJECT: 2126

DRAWING NO.: **A316**



REVISION NO.:





**TOP-VIEW SHADOW ANALYSIS**  
**MAR/SEPT 9:00am**  
 APPLICATION NO.: n/a

- Proposed Development
- New Net Shadow
- As-of-Right Shadow Outline
- Public Space - Park

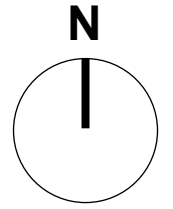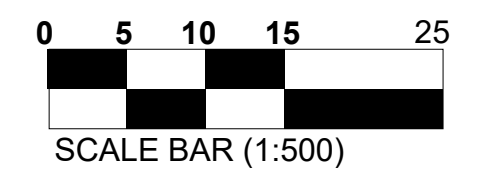

No.	Date	Revision
1	24-07-30	ISSUED FOR SITE PLAN

It is the responsibility of the appropriate contractor to check and verify all dimensions on site and report all errors and/or omissions to the architect.  
 All contractors must comply with all pertinent codes and by-laws.  
 Do not scale drawings.  
 This drawing may not be used for construction until signed.  
 Copyright reserved.

**Hobin Architecture Incorporated**  
 63 Pamela Street  
 Ottawa, Ontario  
 Canada K1S 5K6  
 T: 613-238-7200  
 F: 613-235-2005  
 E: mail@hobinarc.com  
 hobinarc.com



**HOBIN**  
ARCHITECTURE

PROJECT/LOCATION:  
 1950 SCOTT STREET

DRAWING TITLE:  
 SUN/SHADOW STUDY


DRAWN BY: DATE: 24.07.30 SCALE: 1:500

PROJECT: 2126  
 DRAWING NO.: A317





REVISION NO.:



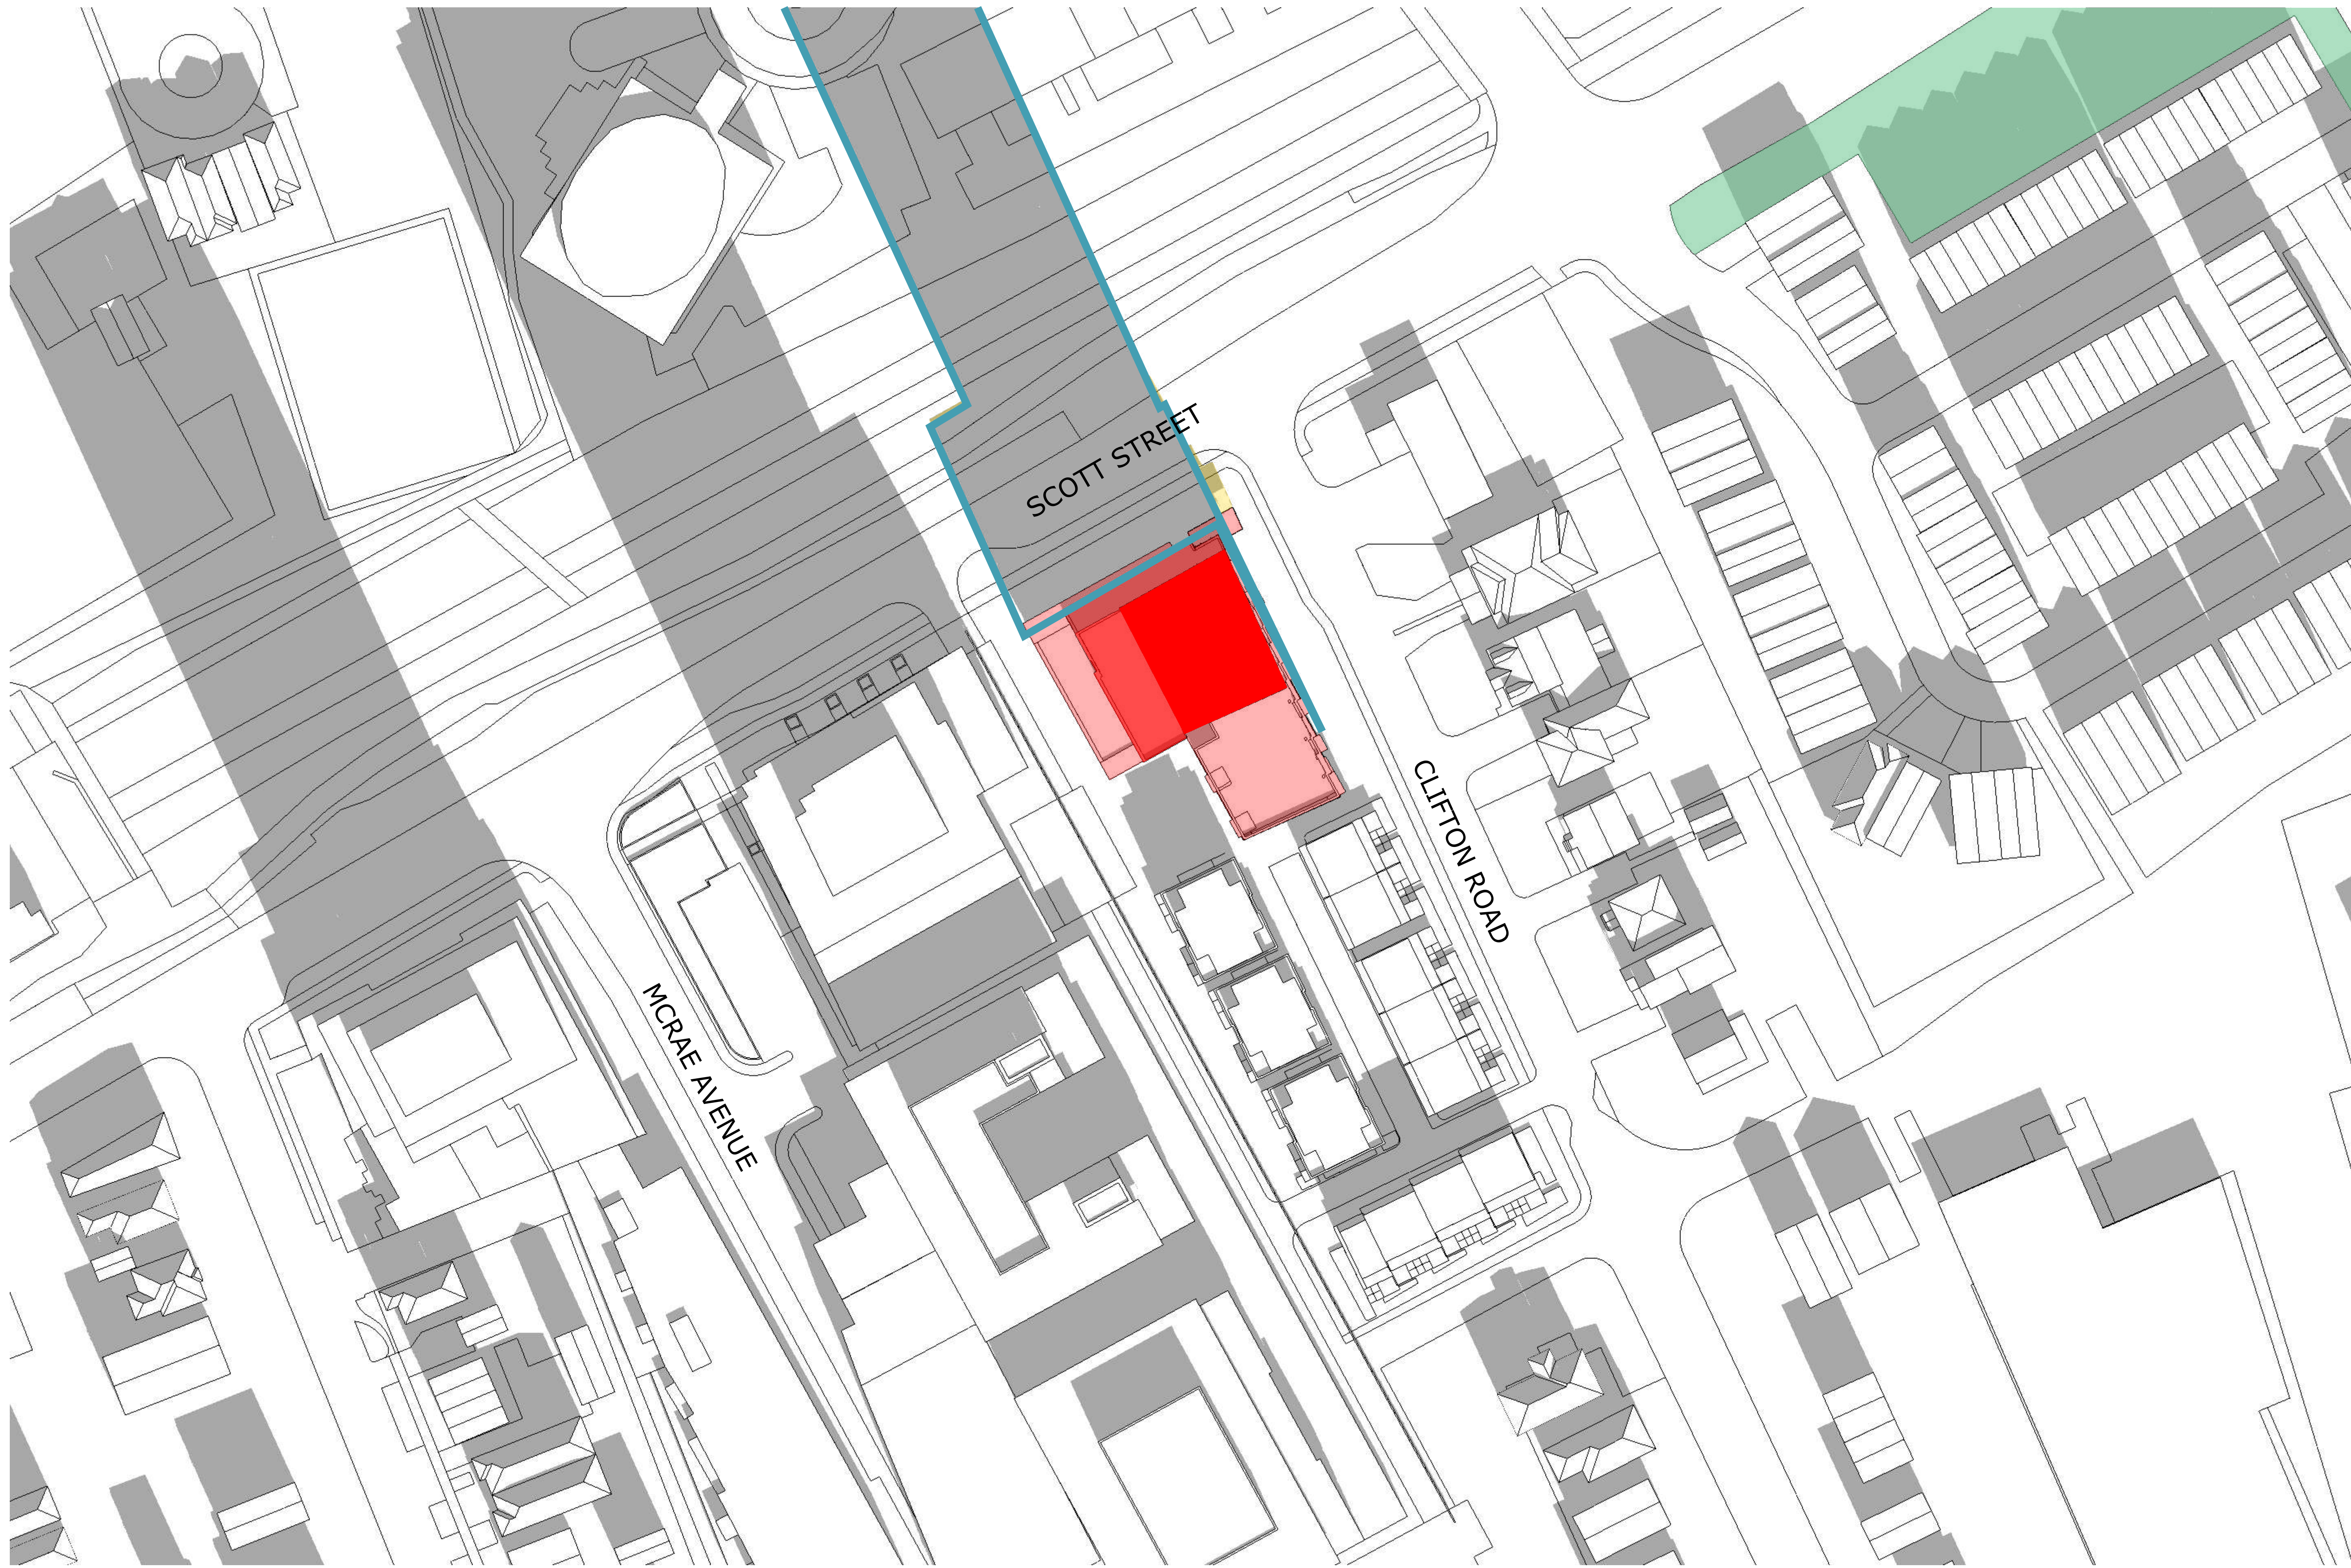

**TOP-VIEW SHADOW ANALYSIS**  
**MAR/SEPT 10:00am**  
 APPLICATION NO.: n/a

- Proposed Development
- New Net Shadow
- As-of-Right Shadow Outline
- Public Space - Park

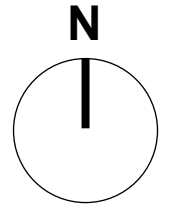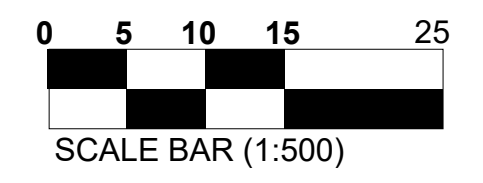

No.	Date	Revision
1	24-07-30	ISSUED FOR SITE PLAN

It is the responsibility of the appropriate contractor to check and verify all dimensions on site and report all errors and/or omissions to the architect.

All contractors must comply with all pertinent codes and by-laws.

Do not scale drawings.

This drawing may not be used for construction until signed.

Copyright reserved.

**Hobin Architecture Incorporated**  
 63 Pamela Street  
 Ottawa, Ontario  
 Canada K1S 5K6  
 T: 613-238-7200  
 F: 613-235-2005  
 E: mail@hobinarc.com  
 hobinarc.com



**HOBIN**  
ARCHITECTURE

PROJECT/LOCATION:  
 1950 SCOTT STREET

DRAWING TITLE:  
 SUN/SHADOW STUDY


DRAWN BY: DATE: 24.07.30 SCALE: 1:500

PROJECT: 2126

DRAWING NO.: **A318**



REVISION NO.:



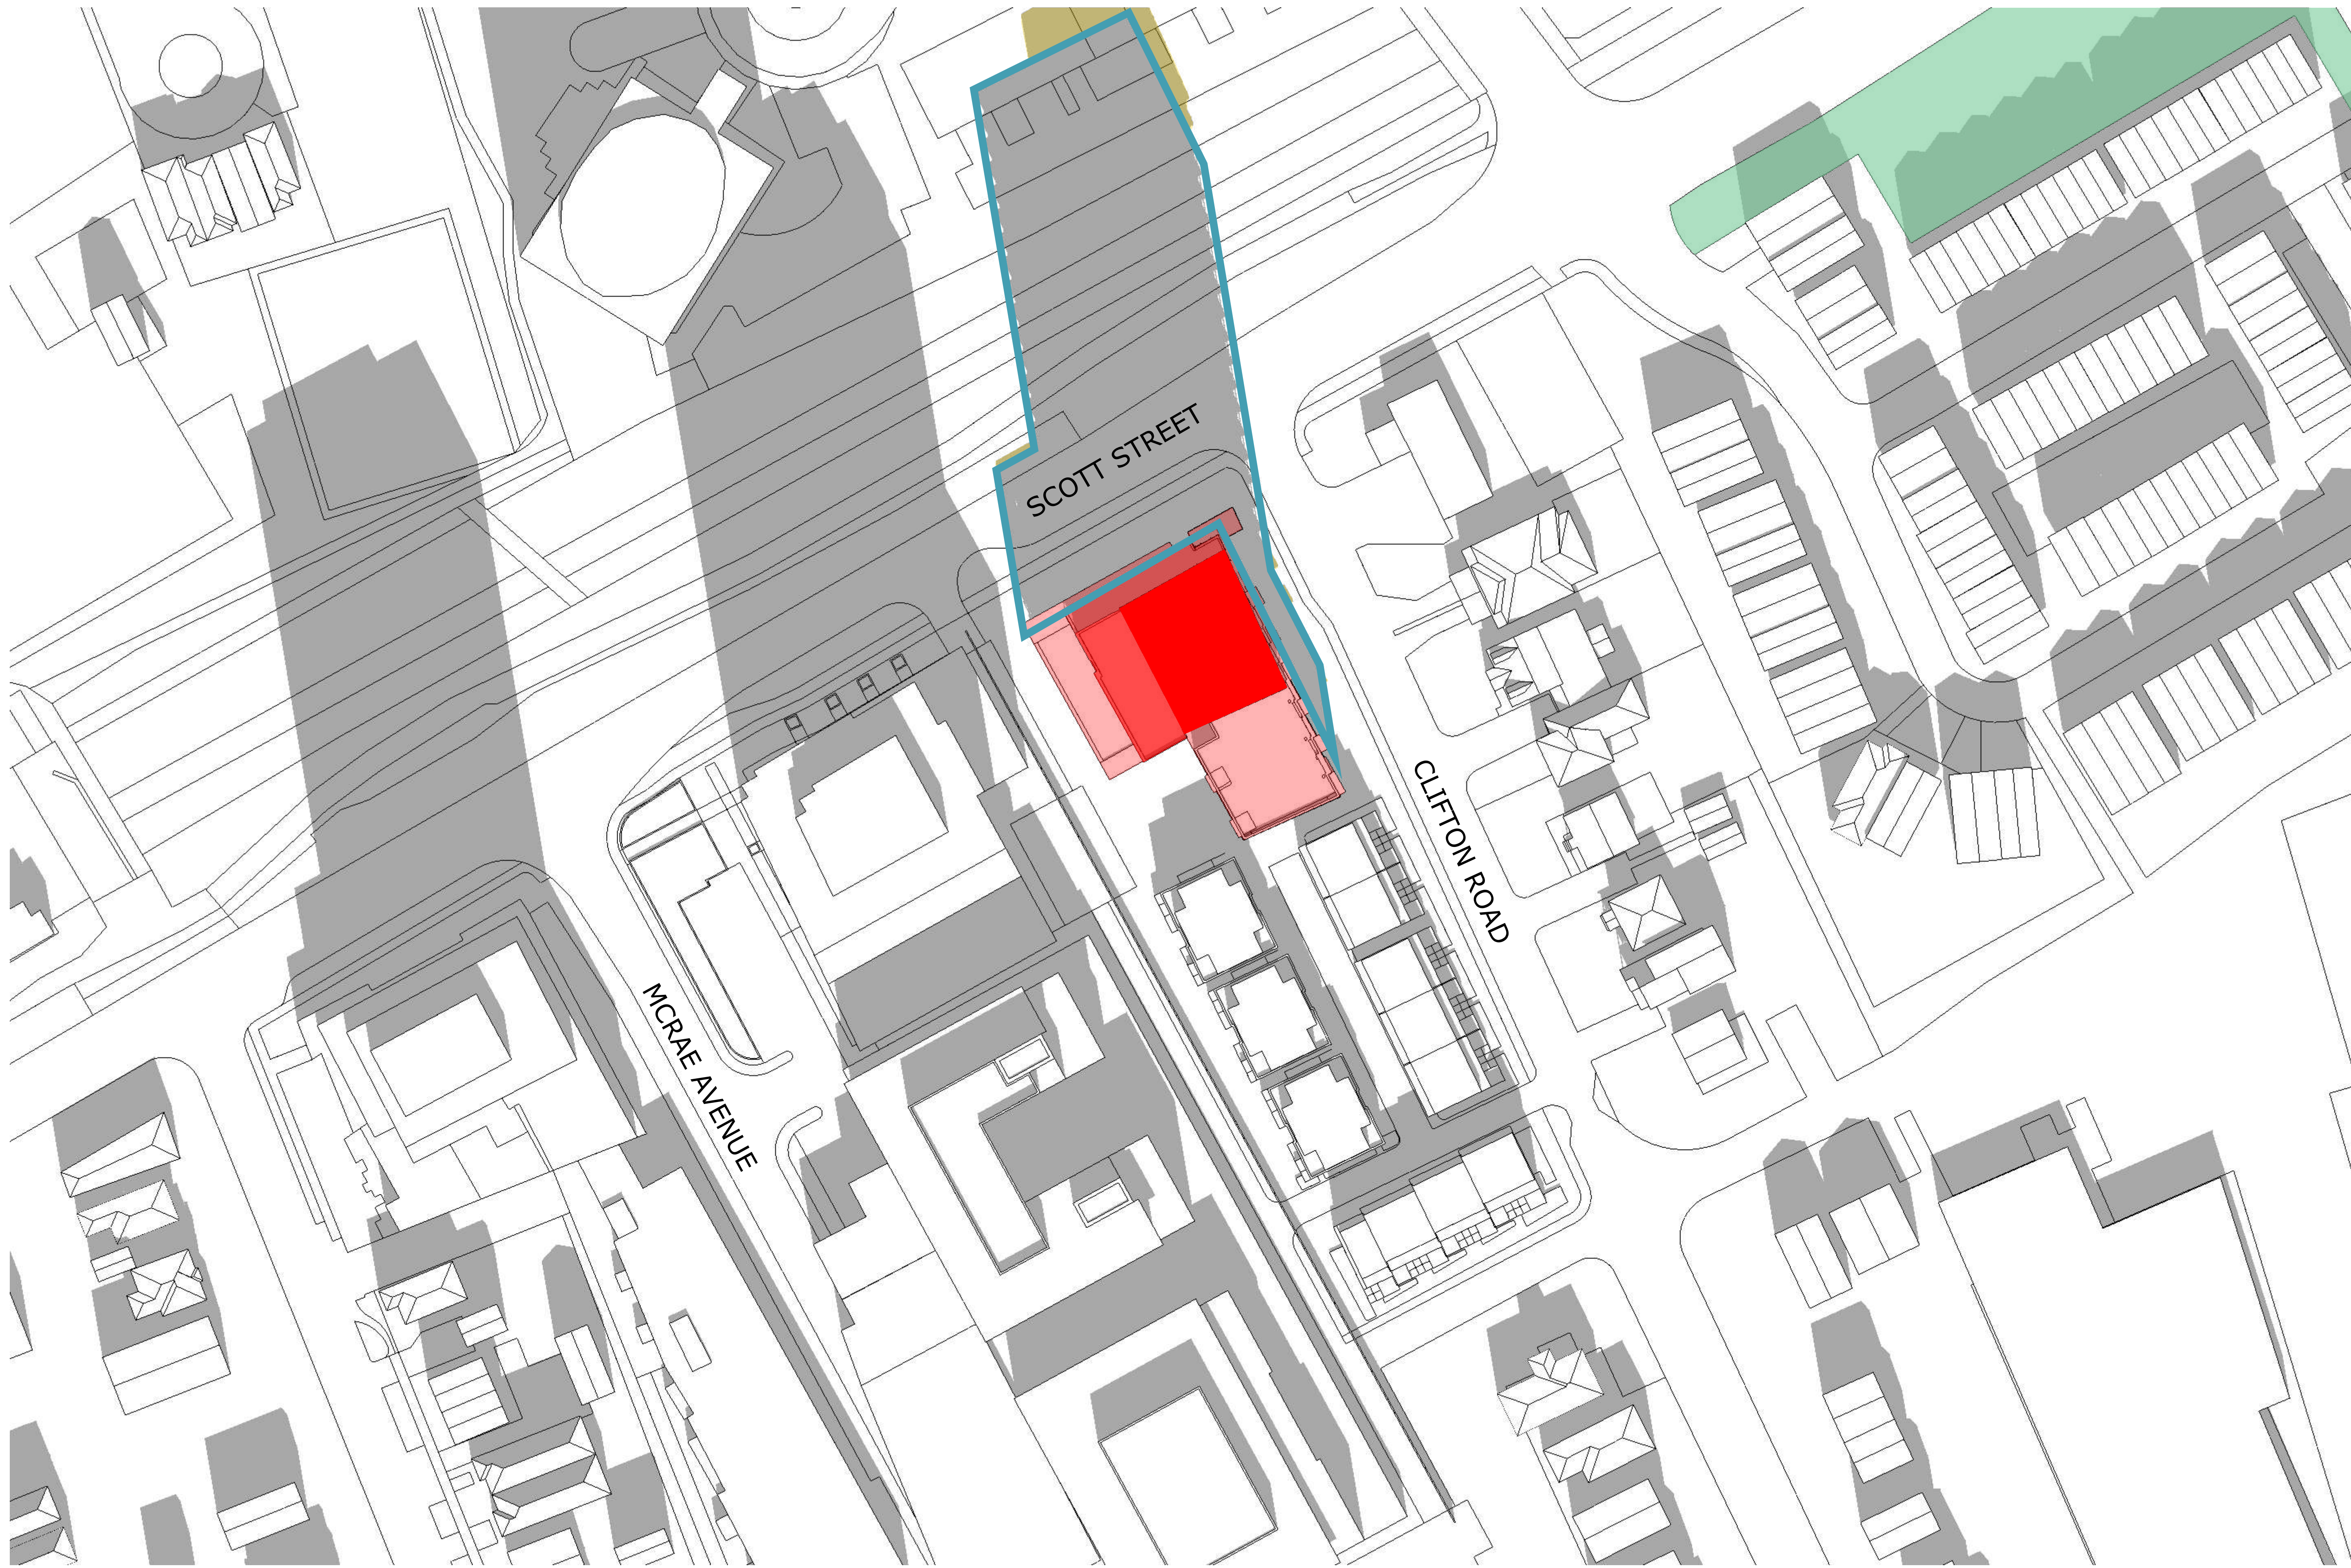

**TOP-VIEW SHADOW ANALYSIS**  
**MAR/SEPT 11:00am**  
 APPLICATION NO.: n/a

- Proposed Development
- New Net Shadow
- As-of-Right Shadow Outline
- Public Space - Park

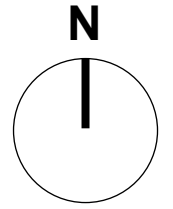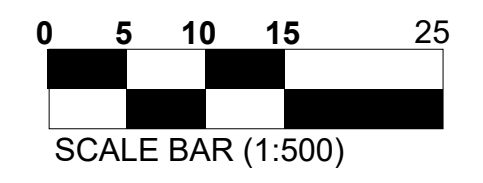

No.	Date	Revision
1	24-07-30	ISSUED FOR SITE PLAN

It is the responsibility of the appropriate contractor to check and verify all dimensions on site and report all errors and/or omissions to the architect.

All contractors must comply with all pertinent codes and by-laws.

Do not scale drawings.

This drawing may not be used for construction until signed.

Copyright reserved.

**Hobin Architecture Incorporated**  
 63 Pamela Street  
 Ottawa, Ontario  
 Canada K1S 5K6  
 T: 613-238-7200  
 F: 613-235-2005  
 E: mail@hobinarc.com  
 hobinarc.com




**HOBIN**  
ARCHITECTURE

PROJECT/LOCATION:  
 1950 SCOTT STREET


DRAWING TITLE:  
 SUN/SHADOW STUDY

DRAWN BY: DATE: 24.07.30 SCALE: 1:500

PROJECT: 2126  
 DRAWING NO.: **A319**





REVISION NO.:

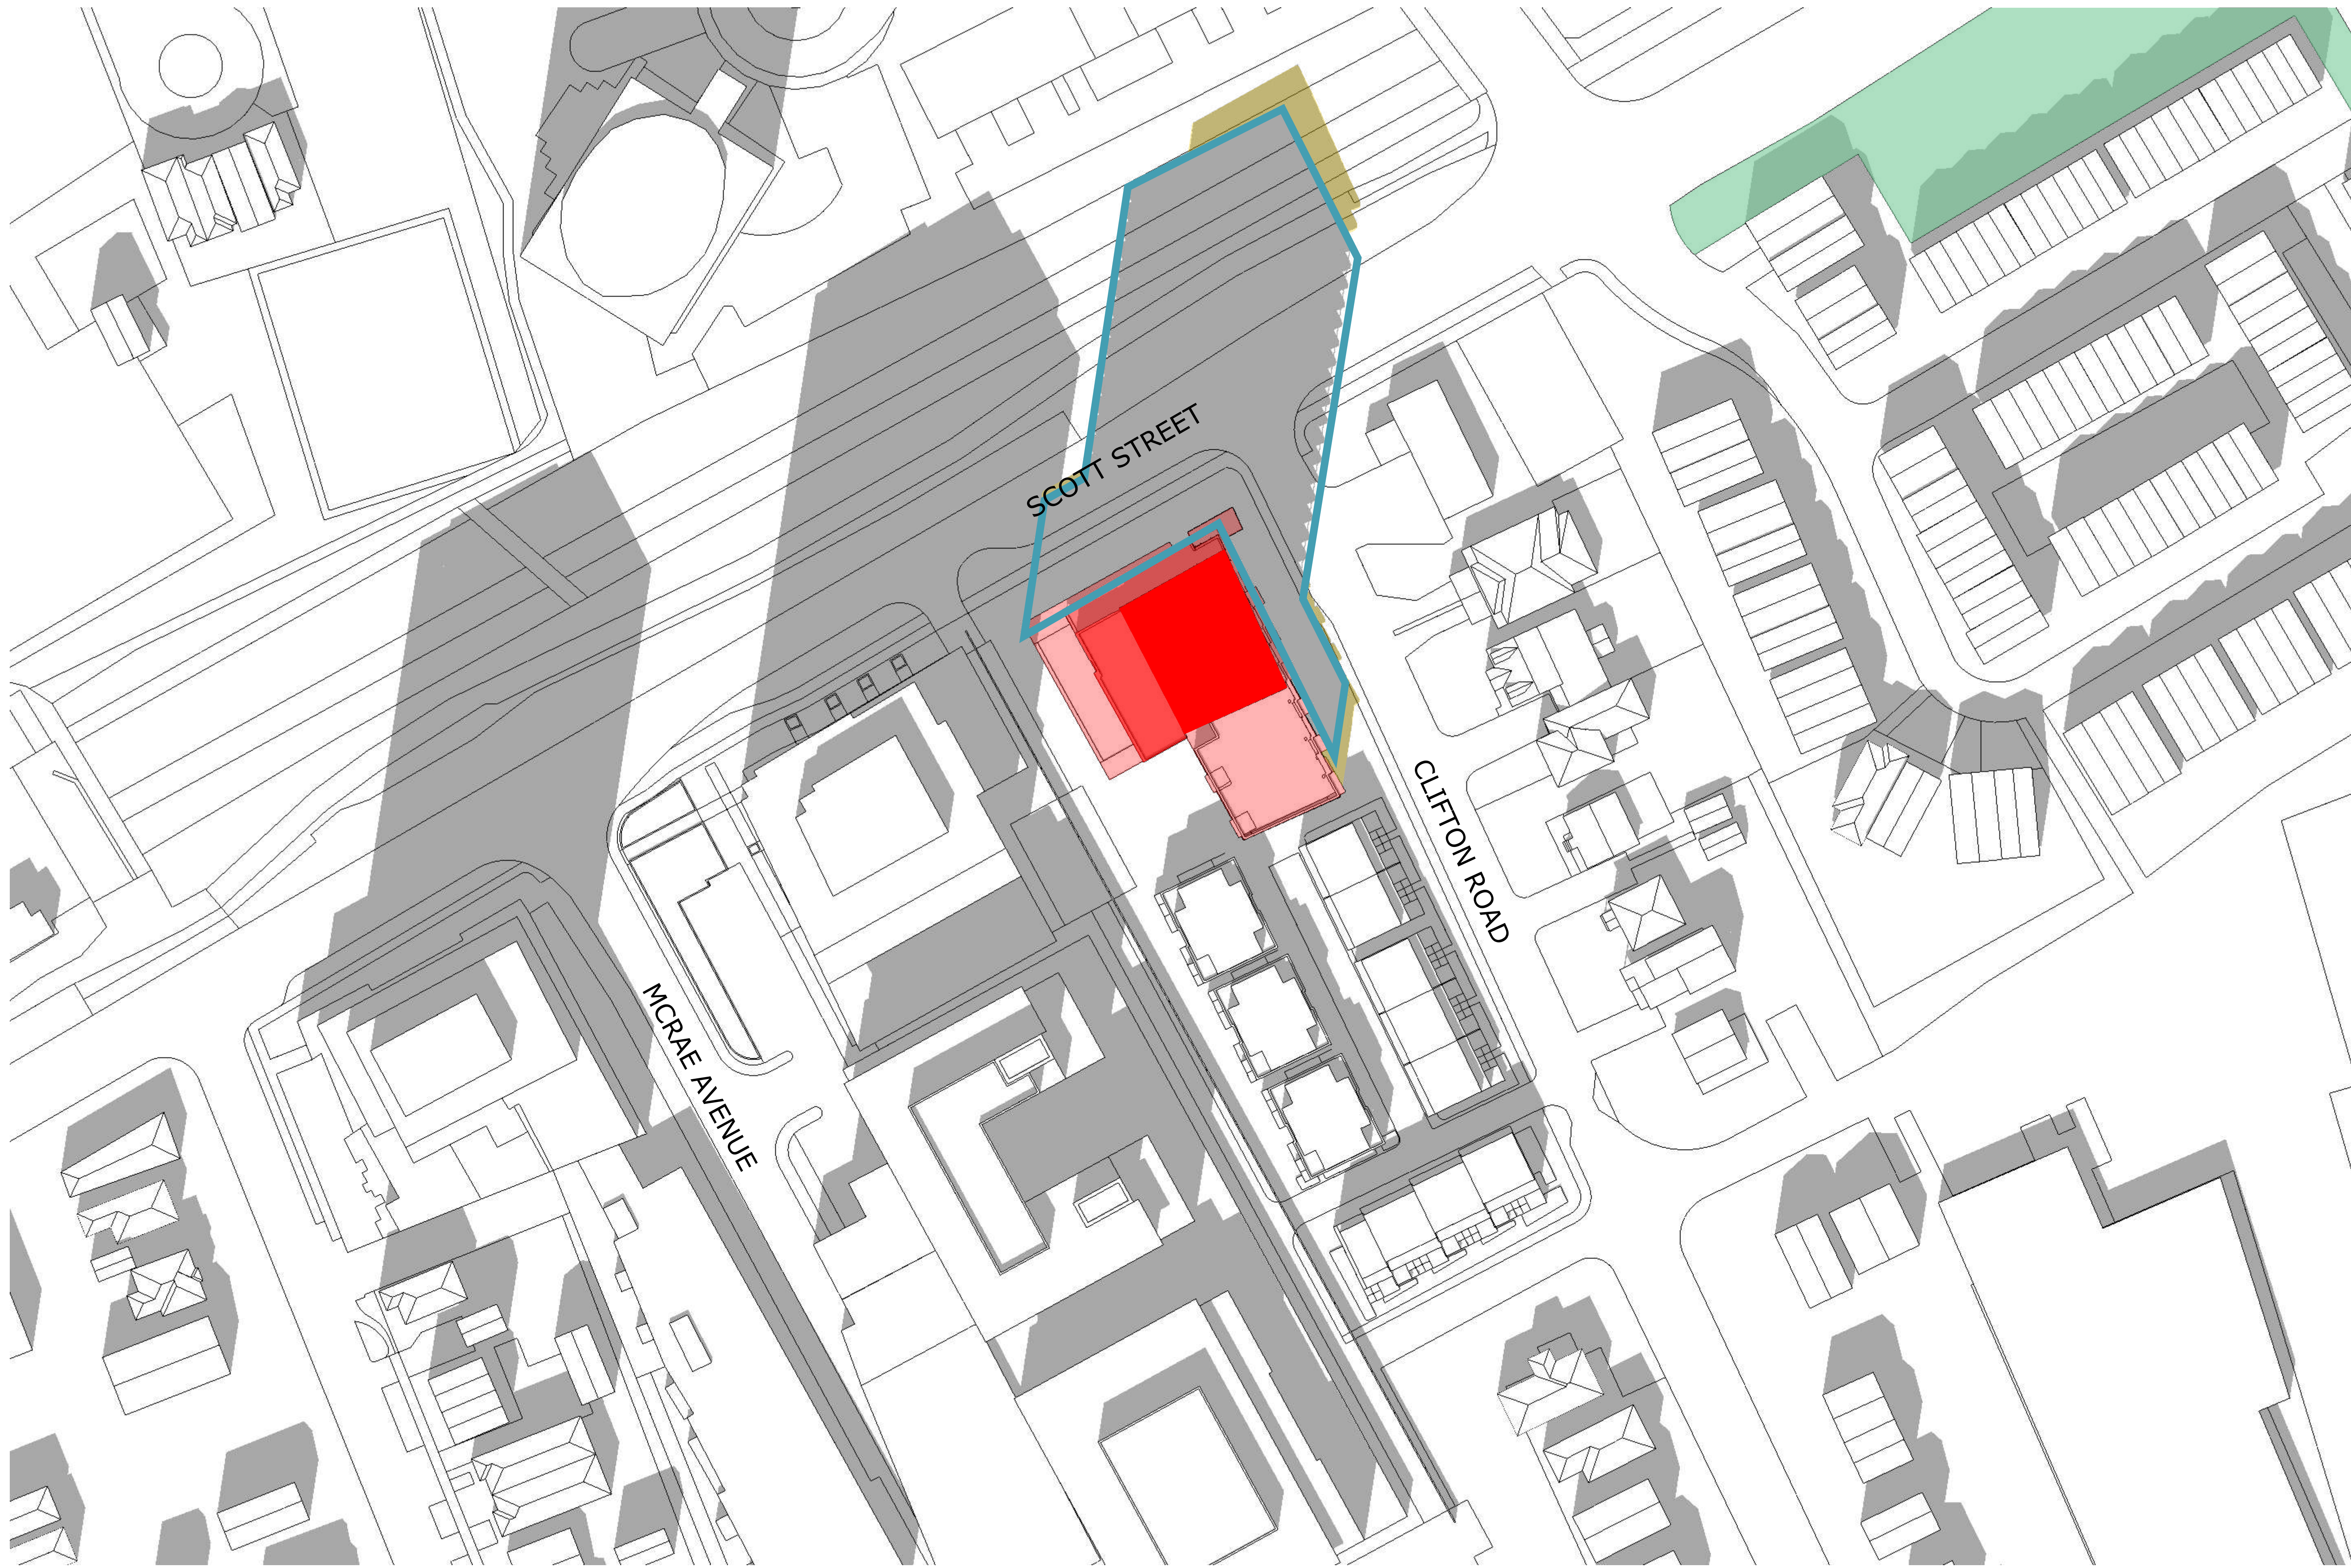

**TOP-VIEW SHADOW ANALYSIS**  
**MAR/SEPT 12:00pm**  
 APPLICATION NO.: n/a

- Proposed Development
- New Net Shadow
- As-of-Right Shadow Outline
- Public Space - Park

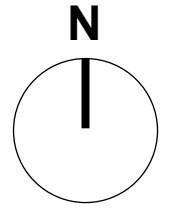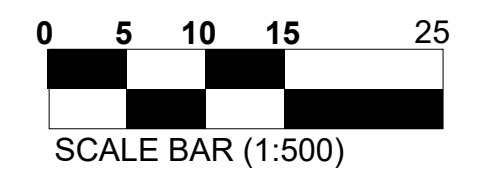

No.	Date	Revision
1	24-07-30	ISSUED FOR SITE PLAN

It is the responsibility of the appropriate contractor to check and verify all dimensions on site and report all errors and/or omissions to the architect.  
 All contractors must comply with all pertinent codes and by-laws.  
 Do not scale drawings.  
 This drawing may not be used for construction until signed.  
 Copyright reserved.

**Hobin Architecture Incorporated**  
 63 Pamela Street  
 Ottawa, Ontario  
 Canada K1S 5K6  
 T: 613-236-7200  
 F: 613-235-2005  
 E: mail@hobinarc.com  
 hobinarc.com




**HOBIN**  
ARCHITECTURE


PROJECT/LOCATION:  
 1950 SCOTT STREET

DRAWING TITLE:  
 SUN/SHADOW STUDY

DRAWN BY: DATE: 24.07.30 SCALE: 1:500



PROJECT: 2126  
 DRAWING NO.: **A320**  
 REVISION NO.:



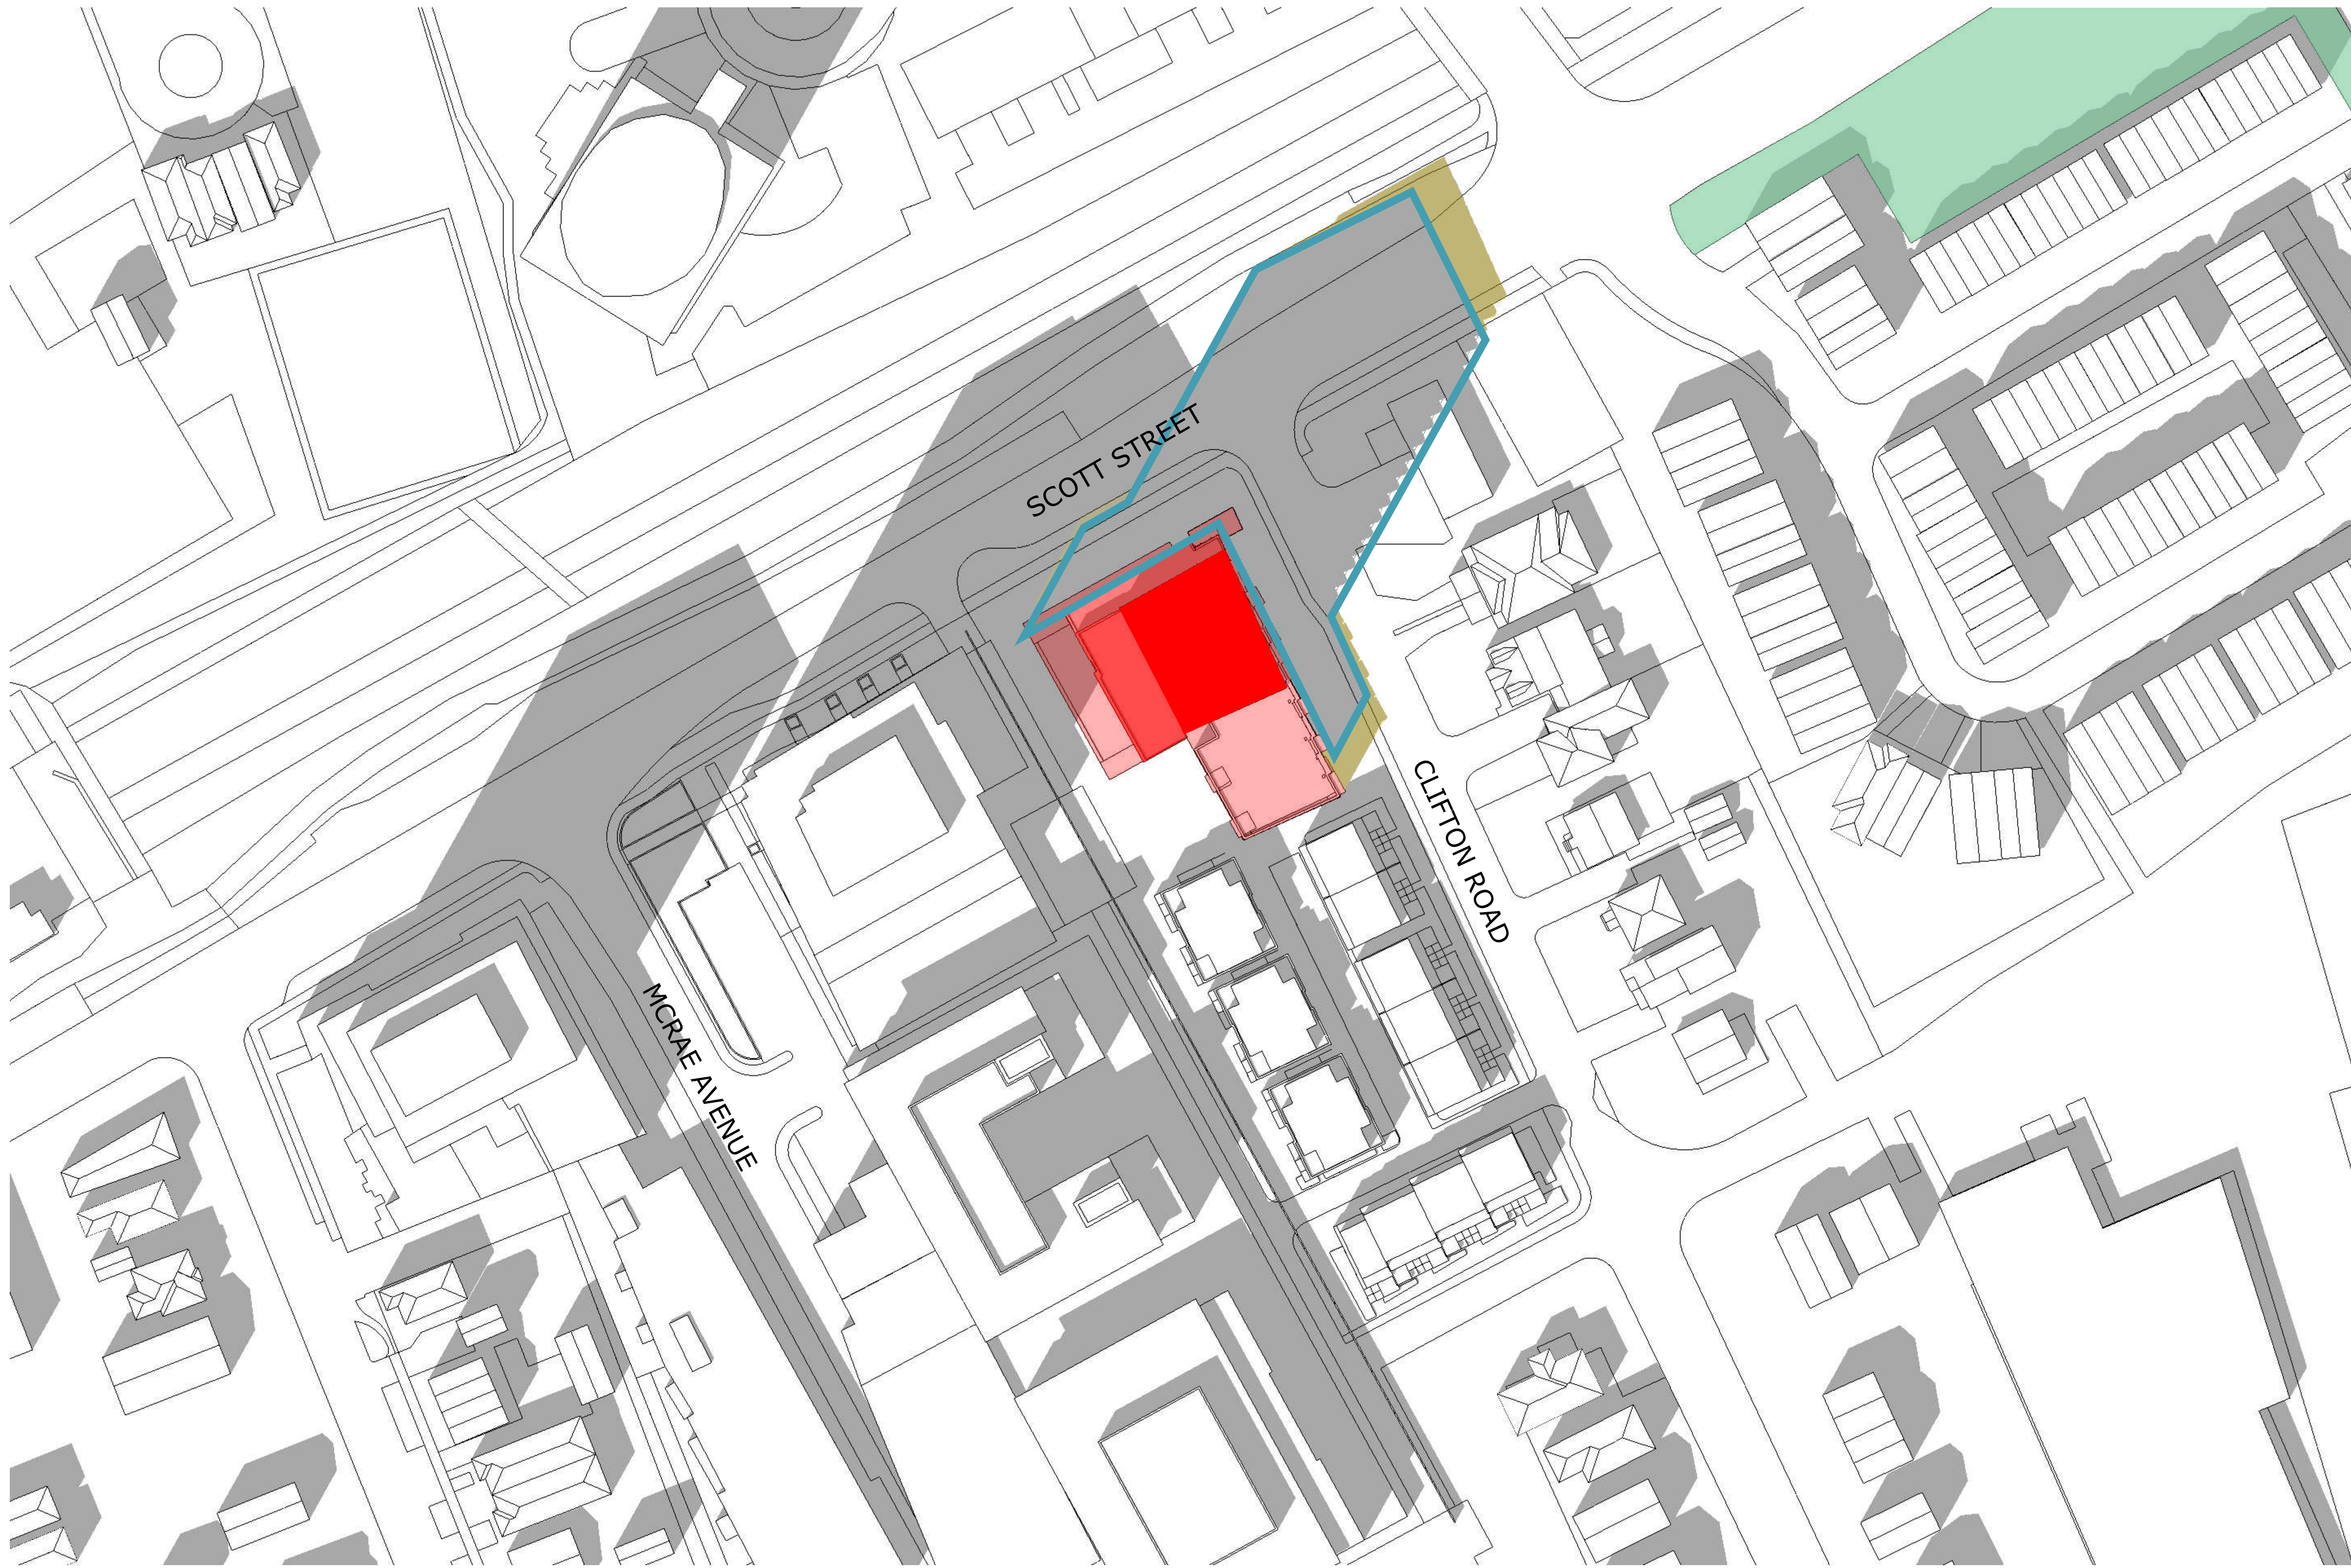

**TOP-VIEW SHADOW ANALYSIS**  
**MAR/SEPT 1:00pm**  
 APPLICATION NO.: n/a

- Proposed Development
- New Net Shadow
- As-of-Right Shadow Outline
- Public Space - Park

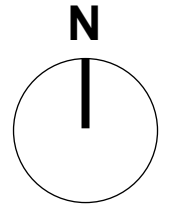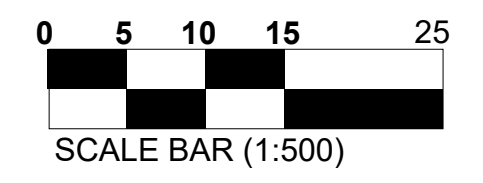

No.	Date	Revision
1	24-07-30	ISSUED FOR SITE PLAN

It is the responsibility of the appropriate contractor to check and verify all dimensions on site and report all errors and/or omissions to the architect.  
 All contractors must comply with all pertinent codes and by-laws.  
 Do not scale drawings.  
 This drawing may not be used for construction until signed.  
 Copyright reserved.

**Hobin Architecture Incorporated**  
 63 Pamela Street  
 Ottawa, Ontario  
 Canada K1S 5K6  
 T: 613-235-7200  
 F: 613-235-2005  
 E: mail@hobinarc.com  
 hobinarc.com




**HOBIN**  
ARCHITECTURE

PROJECT/LOCATION:  
 1950 SCOTT STREET

DRAWING TITLE:  
 SUN/SHADOW STUDY

DRAWN BY: DATE: 24.07.30 SCALE: 1:500



PROJECT: 2126  
 DRAWING NO.: **A321**  
 REVISION NO.:





**TOP-VIEW SHADOW ANALYSIS**  
**MAR/SEPT 2:00pm**  
 APPLICATION NO.: n/a

- Proposed Development
- New Net Shadow
- As-of-Right Shadow Outline
- Public Space - Park

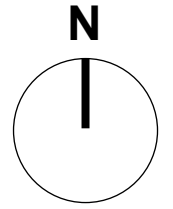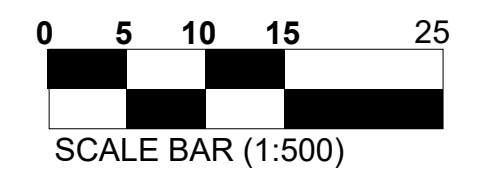

No.	Date	Revision
1	24-07-30	ISSUED FOR SITE PLAN

It is the responsibility of the appropriate contractor to check and verify all dimensions on site and report all errors and/or omissions to the architect.  
 All contractors must comply with all pertinent codes and by-laws.  
 Do not scale drawings.  
 This drawing may not be used for construction until signed.  
 Copyright reserved.

**Hobin Architecture Incorporated**  
 63 Pamela Street  
 Ottawa, Ontario  
 Canada K1S 5K6  
 T: 613-238-7200  
 F: 613-235-2005  
 E: mail@hobinarc.com  
 hobinarc.com



**HOBIN ARCHITECTURE**

PROJECT/LOCATION:  
 1950 SCOTT STREET

DRAWING TITLE:  
 SUN/SHADOW STUDY

DRAWN BY: DATE: 24.07.30 SCALE: 1:500

PROJECT: 2126  
 DRAWING NO.: A322

REVISION NO.:






**TOP-VIEW SHADOW ANALYSIS**

**MAR/SEPT 3:00pm**

APPLICATION NO.: n/a

- Proposed Development
- New Net Shadow
- As-of-Right Shadow Outline
- Public Space - Park

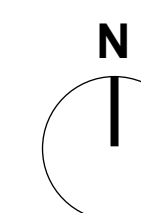

No.	Date	Revision
1	24-07-30	ISSUED FOR SITE PLAN

It is the responsibility of the appropriate contractor to check and verify all dimensions on site and report all errors and/or omissions to the architect.

All contractors must comply with all pertinent codes and by-laws.

Do not scale drawings.

This drawing may not be used for construction until signed.

Copyright reserved.


**Hobin Architecture Incorporated**  
 63 Pamela Street  
 Ottawa, Ontario  
 Canada K1S 5K6  
 T: 613-238-7200  
 F: 613-235-2005  
 E: mail@hobinarc.com  
 hobinarc.com



**HOBIN ARCHITECTURE**

PROJECT/LOCATION:  
 1950 SCOTT STREET



DRAWING TITLE:  
 SUN/SHADOW STUDY

DRAWN BY:	DATE: 24.07.30	SCALE: 1:500
PROJECT: 2126		DRAWING NO.:
		<b>A323</b>
REVISION NO.:		



**TOP-VIEW SHADOW ANALYSIS**  
**MAR/SEPT 4:00pm**  
 APPLICATION NO.: n/a

- Proposed Development
- New Net Shadow
- As-of-Right Shadow Outline
- Public Space - Park

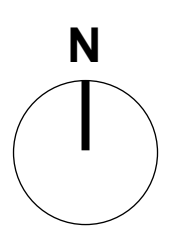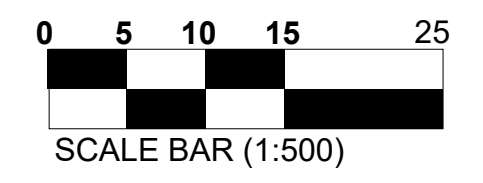

No.	Date	Revision
1	24-07-30	ISSUED FOR SITE PLAN

It is the responsibility of the appropriate contractor to check and verify all dimensions on site and report all errors and/or omissions to the architect.

All contractors must comply with all pertinent codes and by-laws.

Do not scale drawings.

This drawing may not be used for construction until signed.

Copyright reserved.


**Hobin Architecture Incorporated**  
 63 Pamela Street  
 Ottawa, Ontario  
 Canada K1S 5K6  
 T: 613-238-7200  
 F: 613-235-2005  
 E: mail@hobinarc.com  
 hobinarc.com

**HOBIN**  
ARCHITECTURE

PROJECT/LOCATION:  
 1950 SCOTT STREET



DRAWING TITLE:  
 SUN/SHADOW STUDY

DRAWN BY:	DATE: 24.07.30	SCALE: 1:500
PROJECT: 2126		DRAWING NO.:
		<b>A324</b>
REVISION NO.:		

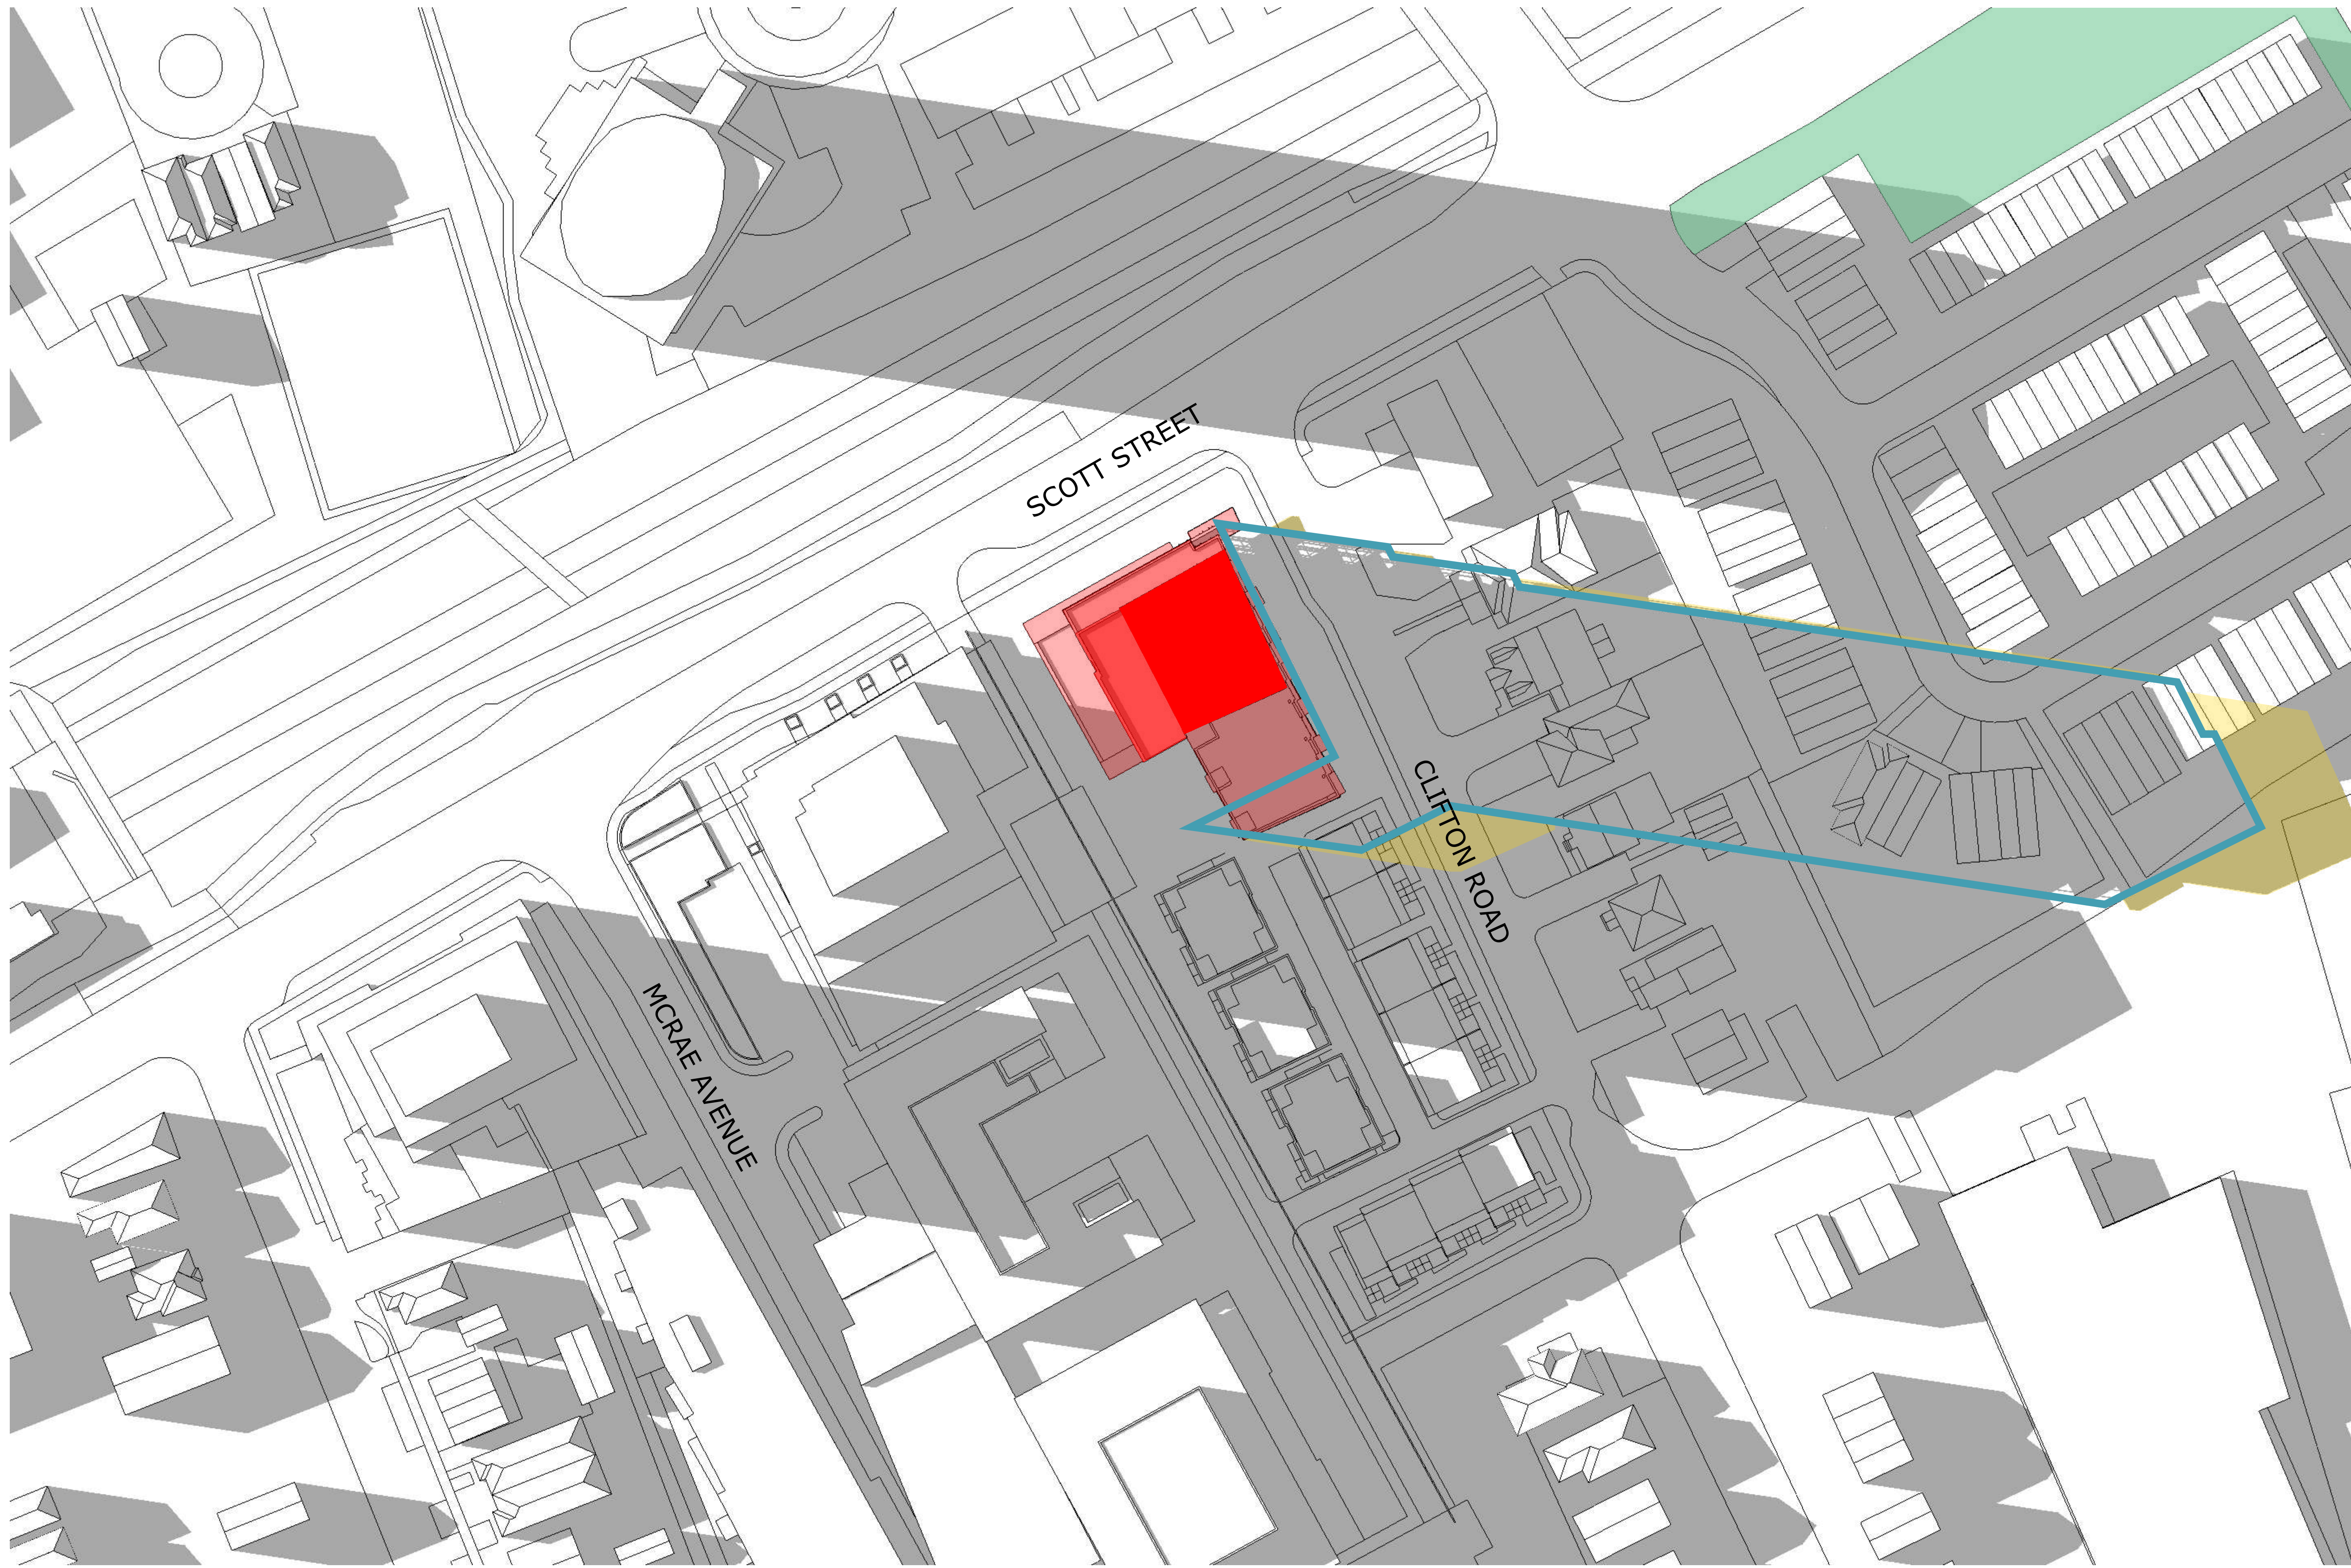

**TOP-VIEW SHADOW ANALYSIS**  
**MAR/SEPT 5:00pm**  
 APPLICATION NO.: n/a

- Proposed Development
- New Net Shadow
- As-of-Right Shadow Outline
- Public Space - Park

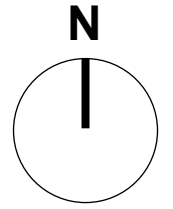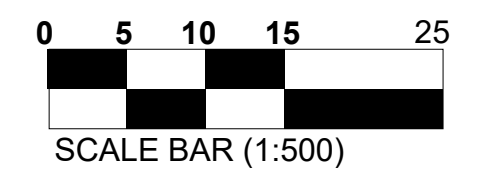

No.	Date	Revision
1	24-07-30	ISSUED FOR SITE PLAN

It is the responsibility of the appropriate contractor to check and verify all dimensions on site and report all errors and/or omissions to the architect.  
 All contractors must comply with all pertinent codes and by-laws.  
 Do not scale drawings.  
 This drawing may not be used for construction until signed.  
 Copyright reserved.

**Hobin Architecture Incorporated**  
 63 Pamela Street  
 Ottawa, Ontario  
 Canada K1S 5K6  
 T: 613-235-7200  
 F: 613-235-2005  
 E: mail@hobinarc.com  
 hobinarc.com




**HOBIN**  
ARCHITECTURE

PROJECT/LOCATION:  
 1950 SCOTT STREET


DRAWING TITLE:  
 SUN/SHADOW STUDY

DRAWN BY: DATE: 24.07.30 SCALE: 1:500

PROJECT: 2126  
 DRAWING NO.: A325  
 REVISION NO.:






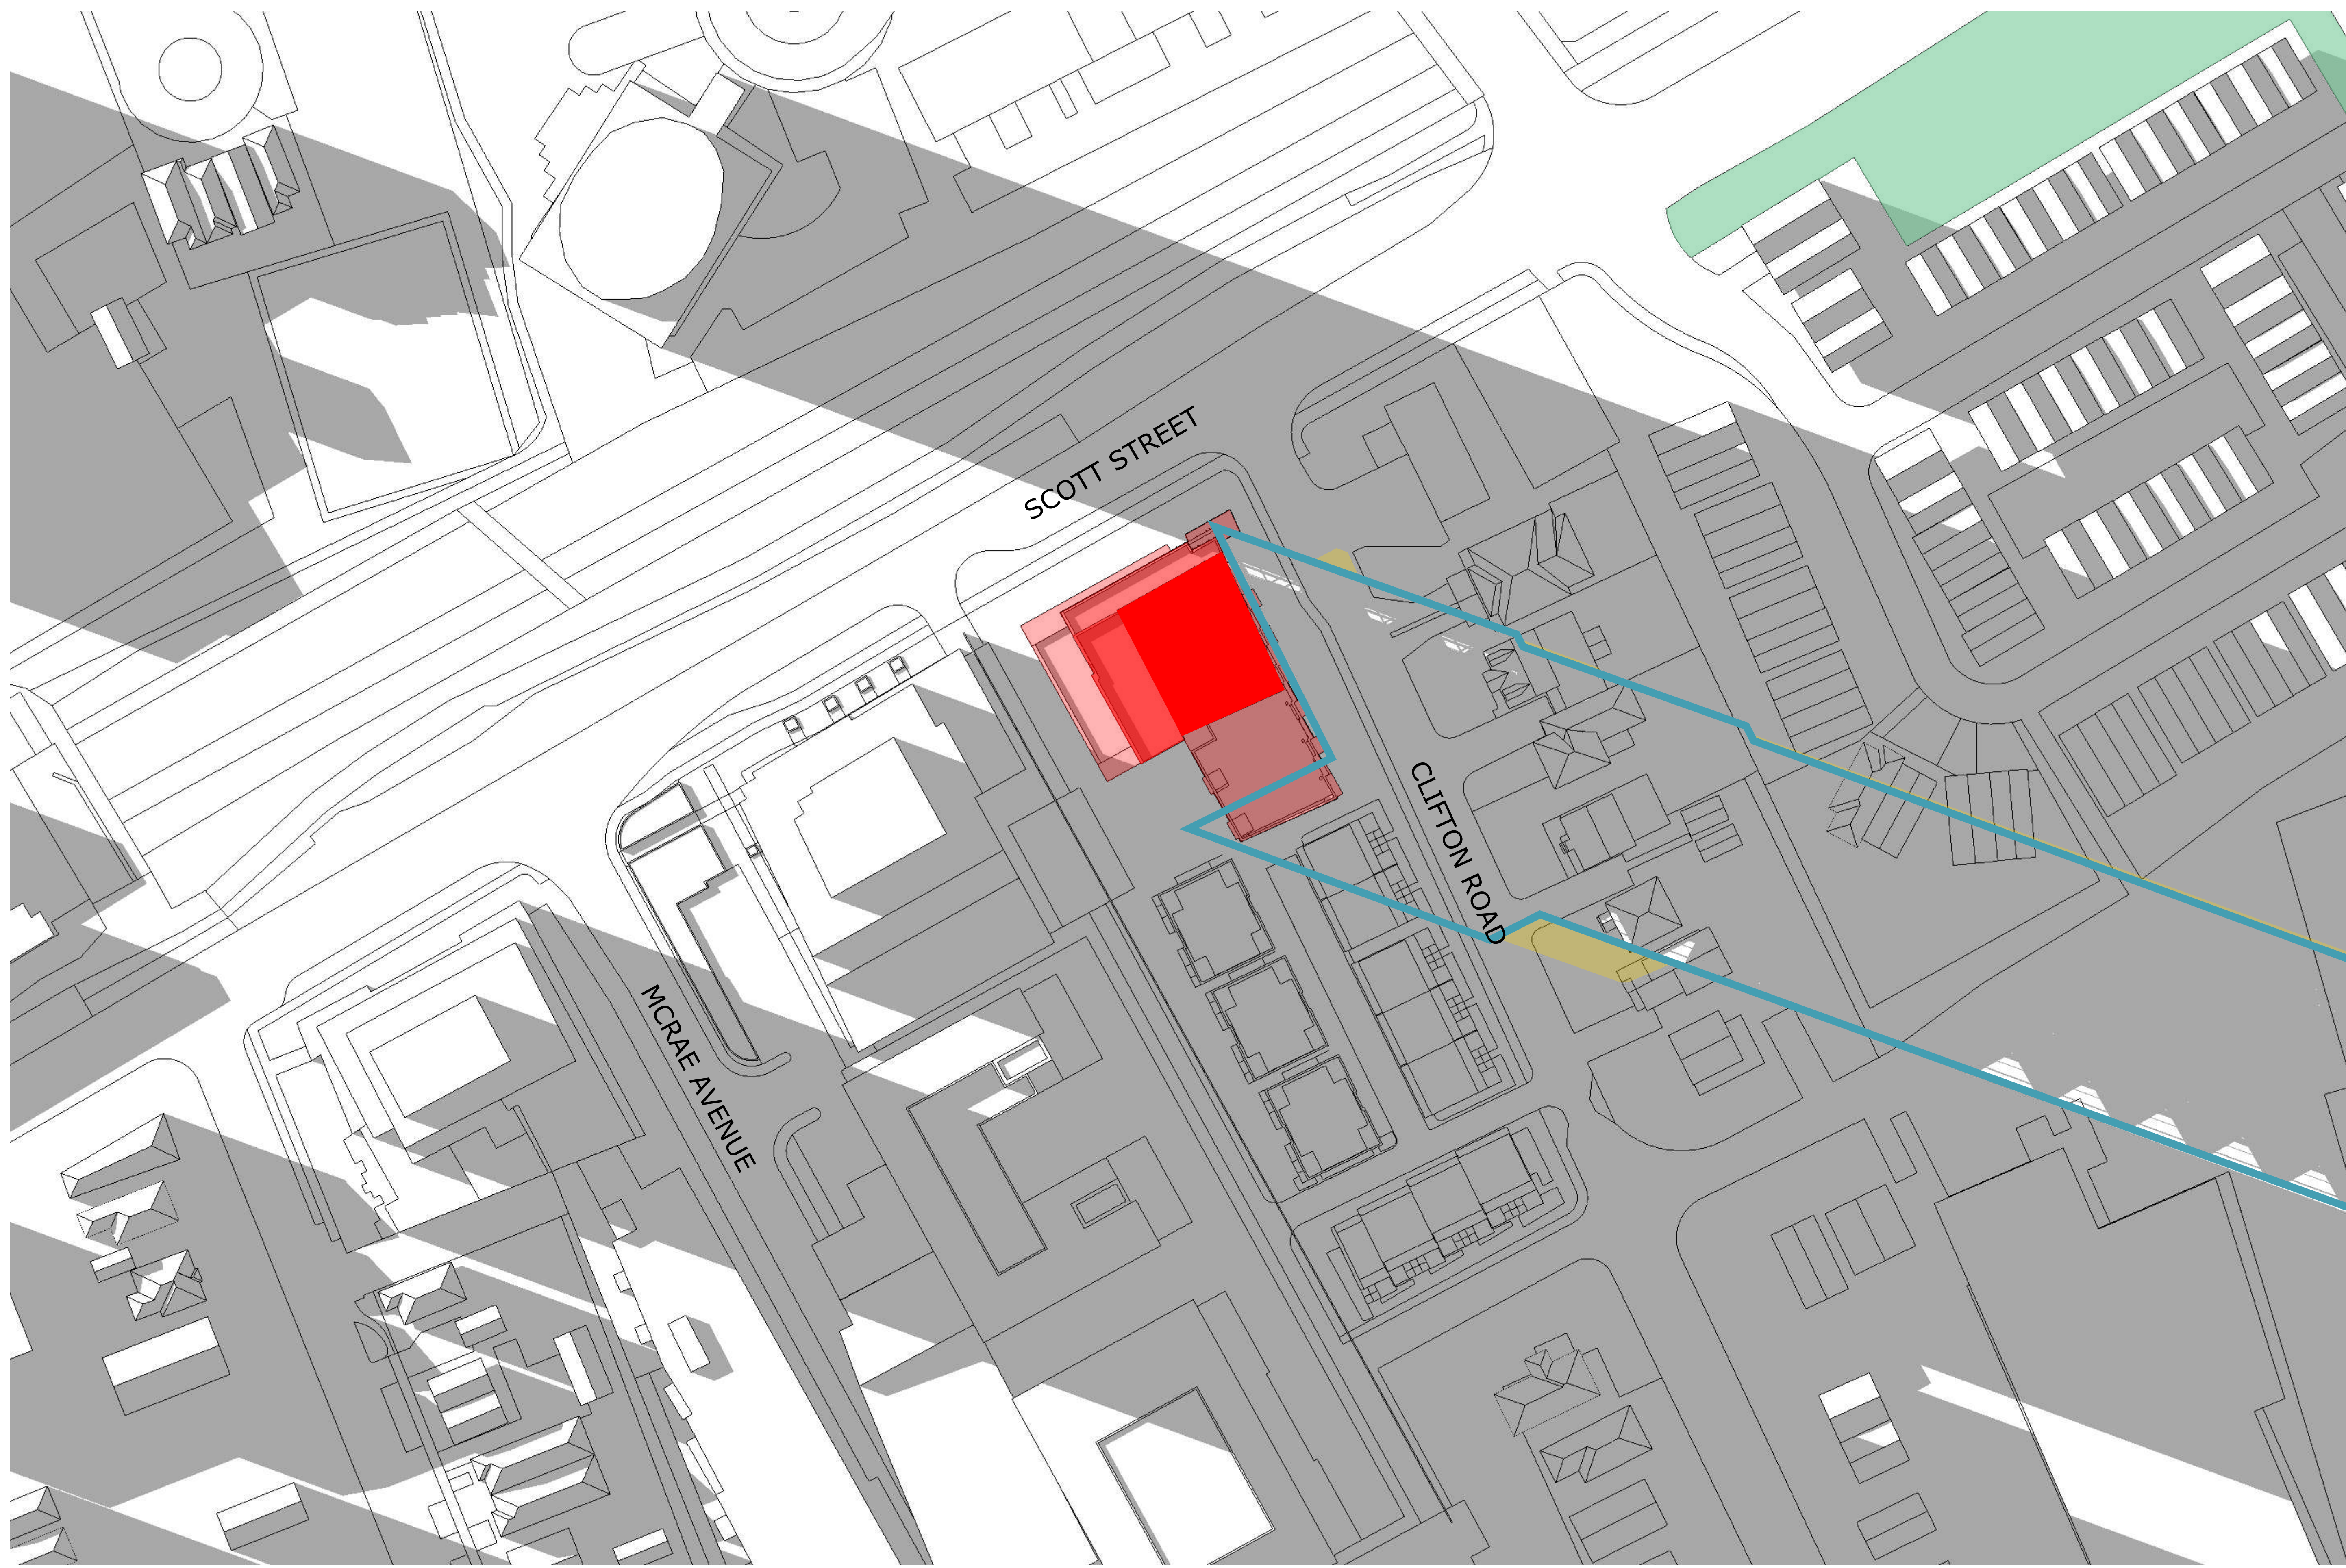

**TOP-VIEW SHADOW ANALYSIS**  
**MAR/SEPT 6:00pm**  
 APPLICATION NO.: n/a

- Proposed Development
- New Net Shadow
- As-of-Right Shadow Outline
- Public Space - Park

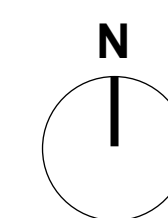

No.	Date	Revision
1	24-07-30	ISSUED FOR SITE PLAN

It is the responsibility of the appropriate contractor to check and verify all dimensions on site and report all errors and/or omissions to the architect.

All contractors must comply with all pertinent codes and by-laws.

Do not scale drawings.

This drawing may not be used for construction until signed.

Copyright reserved.


**Hobin Architecture Incorporated**  
 63 Pamela Street  
 Ottawa, Ontario  
 Canada K1S 5K6  
 T: 613-238-7200  
 F: 613-235-2005  
 E: mail@hobinarc.com  
 hobinarc.com



**HOBIN**  
ARCHITECTURE

PROJECT/LOCATION:  
 1950 SCOTT STREET

DRAWING TITLE:  
 SUN/SHADOW STUDY

DRAWN BY:	DATE: 24.07.30	SCALE: 1:500
PROJECT: 2126		DRAWING NO.:
		<b>A326</b>
REVISION NO.:		

# FULL SHADOW COVERAGE, TIME NOT APPLICABLE



## TOP-VIEW SHADOW ANALYSIS

**DEC 7:00am**

APPLICATION NO.: D02-02-22-0126

**LEGEND:**

- Proposed Development
- New Net Shadow
- As-of-Right Shadow Outline
- Political Precinct
- Political Precinct
- Political Precinct

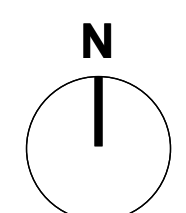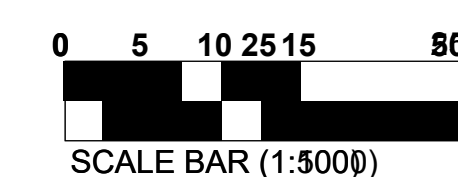

**Hobin Architecture  
Incorporated**  
63 Pamela Street  
Ottawa, Ontario  
Canada K1S 5K6  
T: 613-238-7200  
F: 613-235-2005  
E: mail@hobinarc.com  
hobinarc.com



**PROJECT/LOCATION:**

1950 SCOTT STREET

**DRAWING TITLE:**

SUN/SHADOW STUDY

**DRAWN BY:**

**DATE:**

24.07.30

**SCALE:**

1:500


**PROJECT:**

2126

**DRAWING NO.:**

A327

**REVISION NO.:**

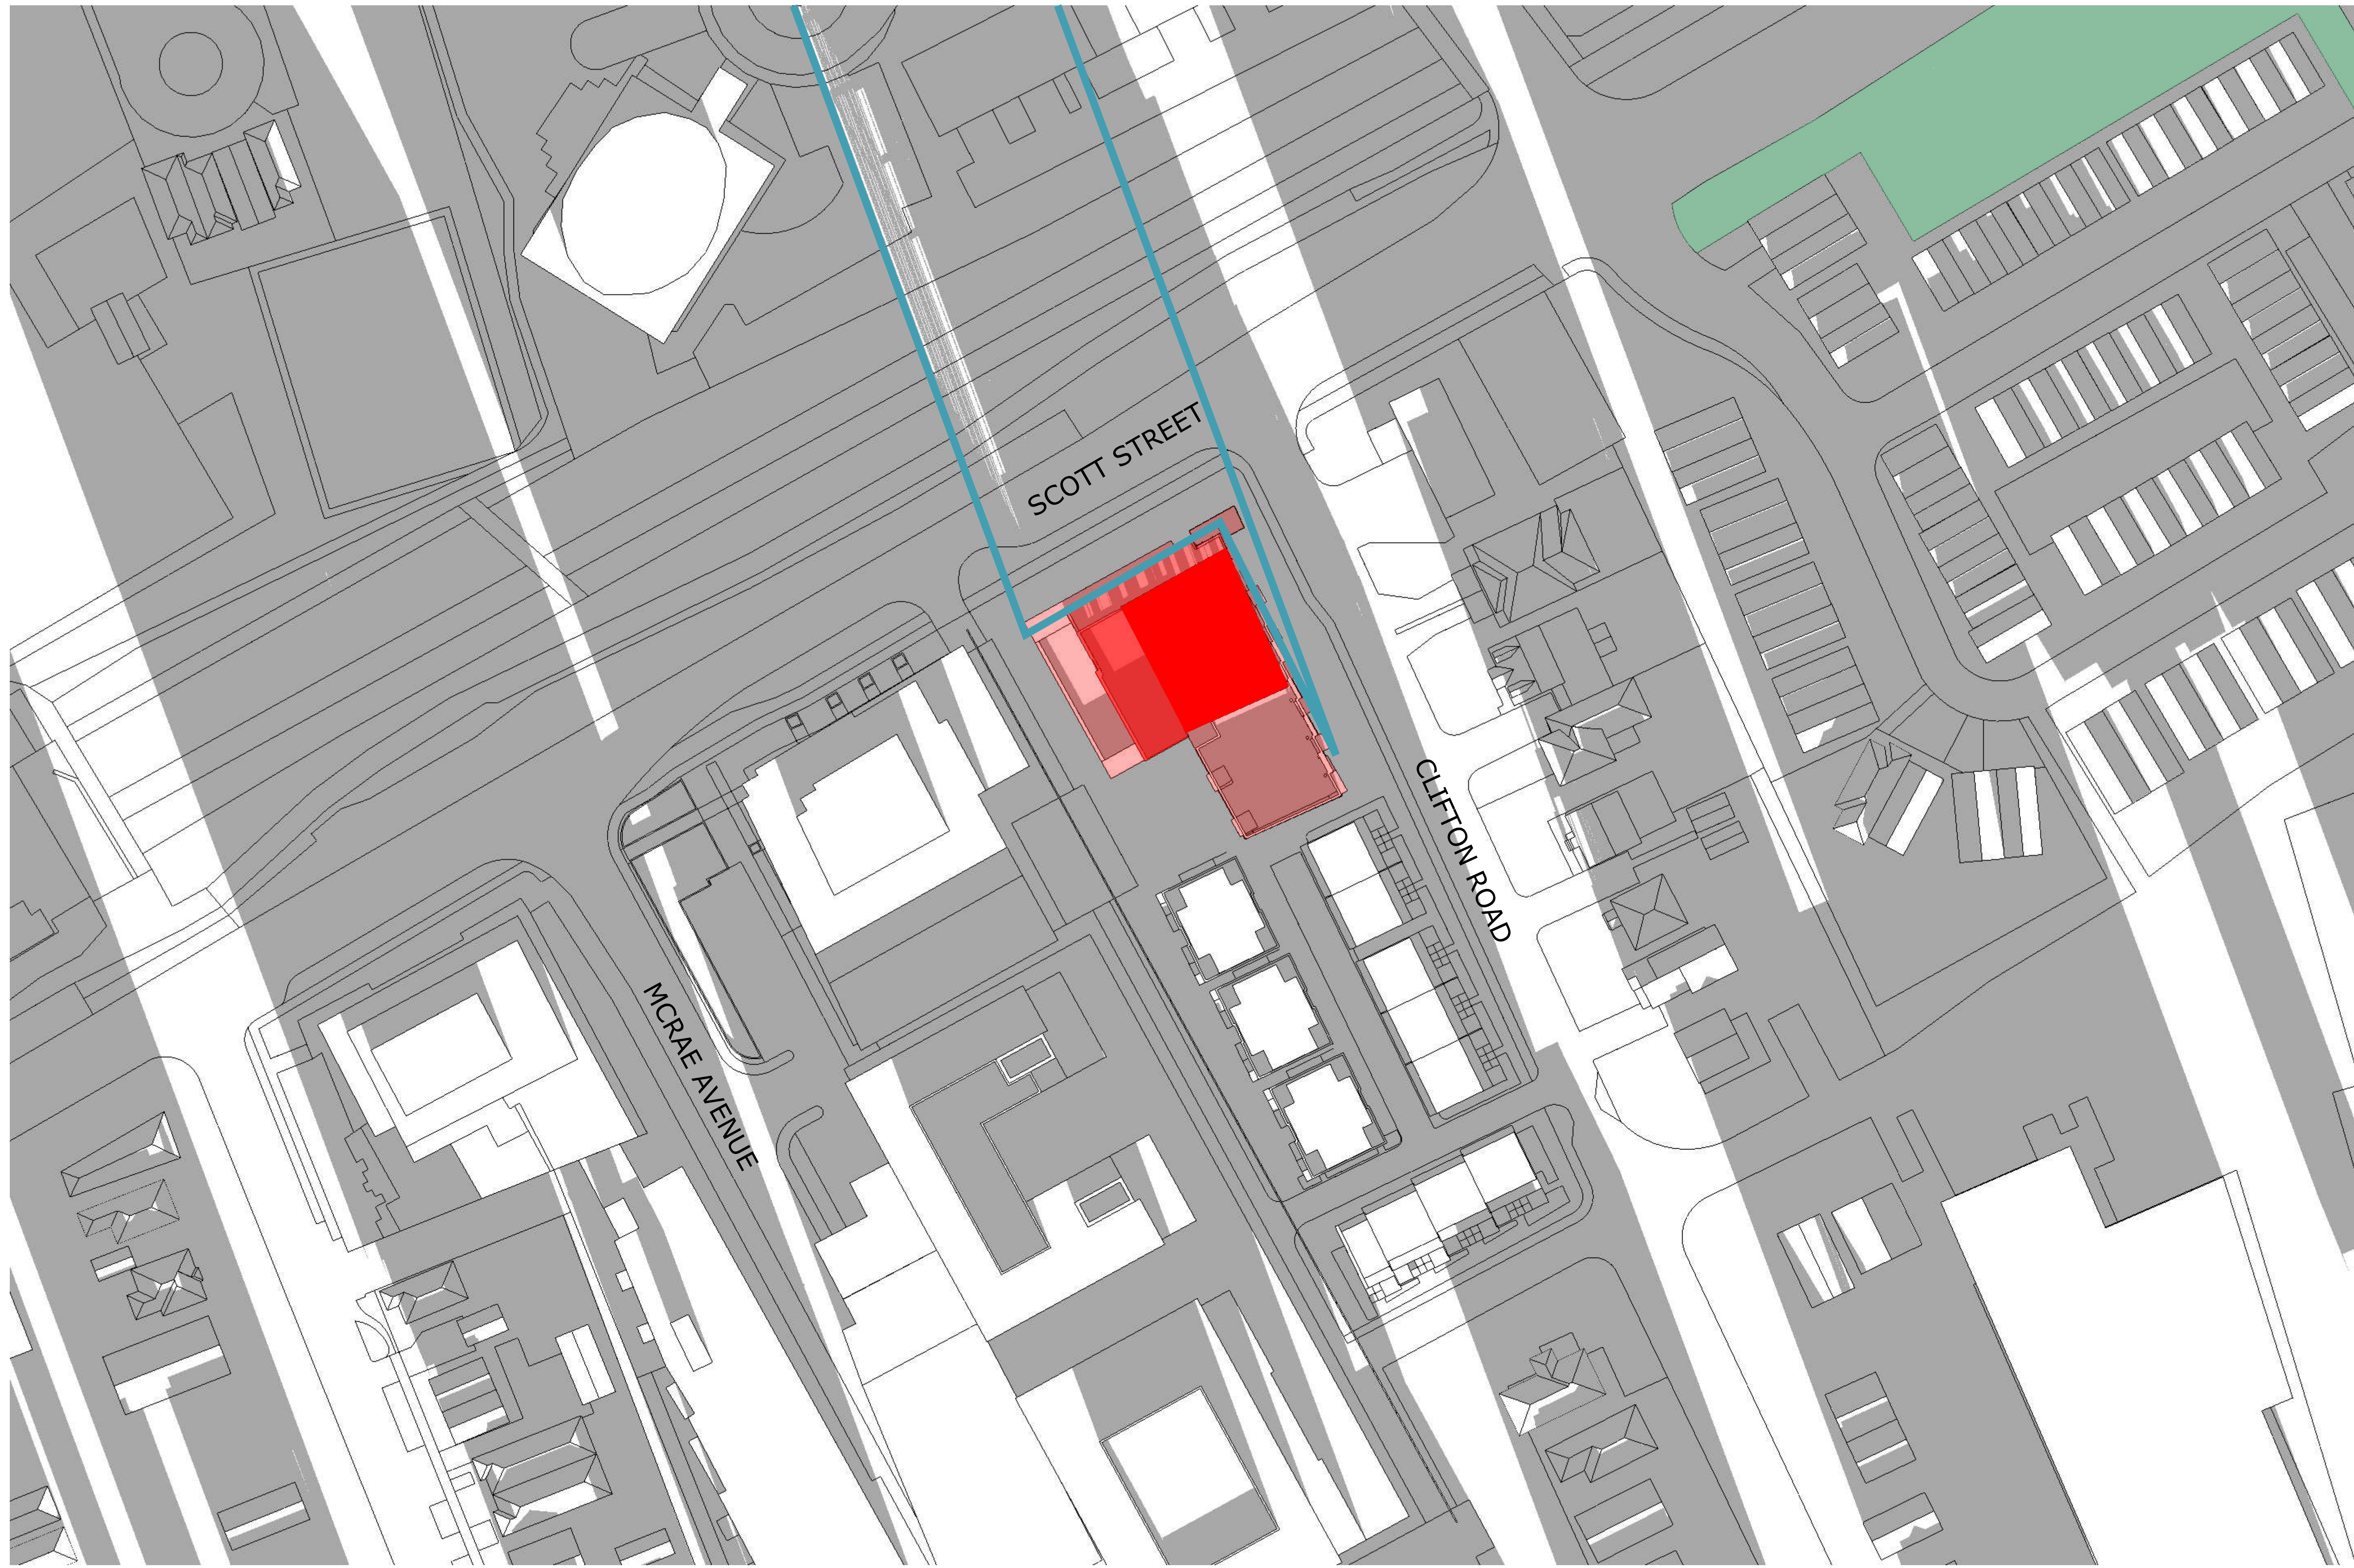


**TOP-VIEW SHADOW ANALYSIS**

**DEC 8:00am**

APPLICATION NO.: n/a

- Proposed Development
- New Net Shadow
- As-of-Right Shadow Outline
- Public Space - Park

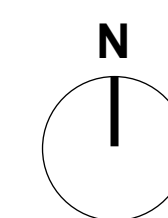

No.	Date	Revision
1	24-07-30	ISSUED FOR SITE PLAN

It is the responsibility of the appropriate contractor to check and verify all dimensions on site and report all errors and/or omissions to the architect.

All contractors must comply with all pertinent codes and by-laws.

Do not scale drawings.

This drawing may not be used for construction until signed.

Copyright reserved.

**Hobin Architecture Incorporated**  
 63 Pamela Street  
 Ottawa, Ontario  
 Canada K1S 5K6  
 T: 613-238-7200  
 F: 613-235-2005  
 E: mail@hobinarc.com  
 hobinarc.com



**HOBIN**  
ARCHITECTURE

PROJECT/LOCATION:  
1950 SCOTT STREET

DRAWING TITLE:  
SUN/SHADOW STUDY

DRAWN BY: DATE: 24.07.30 SCALE: 1:500

PROJECT: 2126

DRAWING NO.: **A328**





REVISION NO.:



**TOP-VIEW SHADOW ANALYSIS**  
**DEC 9:00am**  
 APPLICATION NO.: n/a

- Proposed Development
- New Net Shadow
- As-of-Right Shadow Outline
- Public Space - Park

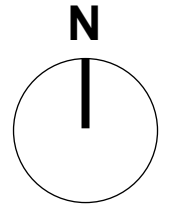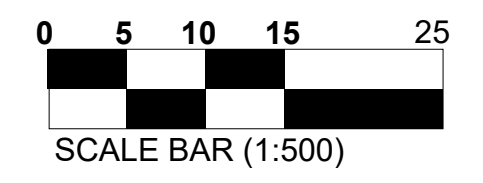

No.	Date	Revision
1	24-07-30	ISSUED FOR SITE PLAN

It is the responsibility of the appropriate contractor to check and verify all dimensions on site and report all errors and/or omissions to the architect.

All contractors must comply with all pertinent codes and by-laws.

Do not scale drawings.

This drawing may not be used for construction until signed.

Copyright reserved.

**Hobin Architecture Incorporated**  
 63 Pamela Street  
 Ottawa, Ontario  
 Canada K1S 5K6  
 T: 613-238-7200  
 F: 613-235-2005  
 E: mail@hobinarc.com  
 hobinarc.com




**HOBIN**  
ARCHITECTURE

PROJECT/LOCATION:  
 1950 SCOTT STREET

DRAWING TITLE:  
 SUN/SHADOW STUDY

DRAWN BY: DATE: 24.07.30 SCALE: 1:500

PROJECT: 2126  
 DRAWING NO.: **A329**





REVISION NO.:



**TOP-VIEW SHADOW ANALYSIS**  
**DEC 10:00am**  
 APPLICATION NO.: n/a

- Proposed Development
- New Net Shadow
- As-of-Right Shadow Outline
- Public Space - Park

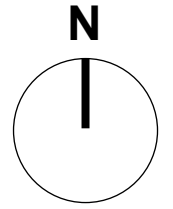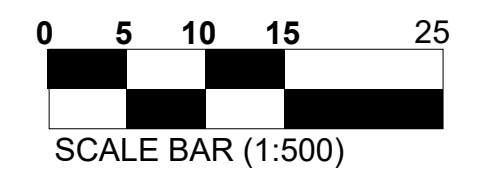

No.	Date	Revision
1	24-07-30	ISSUED FOR SITE PLAN

It is the responsibility of the appropriate contractor to check and verify all dimensions on site and report all errors and/or omissions to the architect.

All contractors must comply with all pertinent codes and by-laws.

Do not scale drawings.

This drawing may not be used for construction until signed.

Copyright reserved.

**Hobin Architecture Incorporated**  
 63 Pamela Street  
 Ottawa, Ontario  
 Canada K1S 5K6  
 T: 613-238-7200  
 F: 613-235-2005  
 E: mail@hobinarc.com  
 hobinarc.com

**HOBIN**  
ARCHITECTURE

PROJECT/LOCATION:  
 1950 SCOTT STREET

DRAWING TITLE:  
 SUN/SHADOW STUDY

DRAWN BY: DATE: 24.07.30 SCALE: 1:500

PROJECT: 2126

DRAWING NO.: **A330**



REVISION NO.:





**TOP-VIEW SHADOW ANALYSIS**  
**DEC 11:00am**  
 APPLICATION NO.: n/a

- Proposed Development
- New Net Shadow
- As-of-Right Shadow Outline
- Public Space - Park

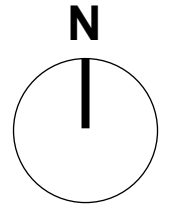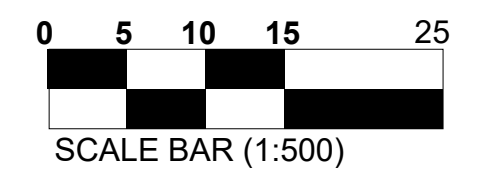

No.	Date	Revision
1	24-07-30	ISSUED FOR SITE PLAN

It is the responsibility of the appropriate contractor to check and verify all dimensions on site and report all errors and/or omissions to the architect.

All contractors must comply with all pertinent codes and by-laws.

Do not scale drawings.

This drawing may not be used for construction until signed.

Copyright reserved.

**Hobin Architecture Incorporated**  
 63 Pamela Street  
 Ottawa, Ontario  
 Canada K1S 5K6  
 T: 613-238-7200  
 F: 613-235-2005  
 E: mail@hobinarc.com  
 hobinarc.com



**HOBIN**  
ARCHITECTURE

PROJECT/LOCATION:  
 1950 SCOTT STREET

DRAWING TITLE:  
 SUN/SHADOW STUDY


DRAWN BY: DATE: 24.07.30 SCALE: 1:500

PROJECT: 2126

DRAWING NO.: **A331**





REVISION NO.:

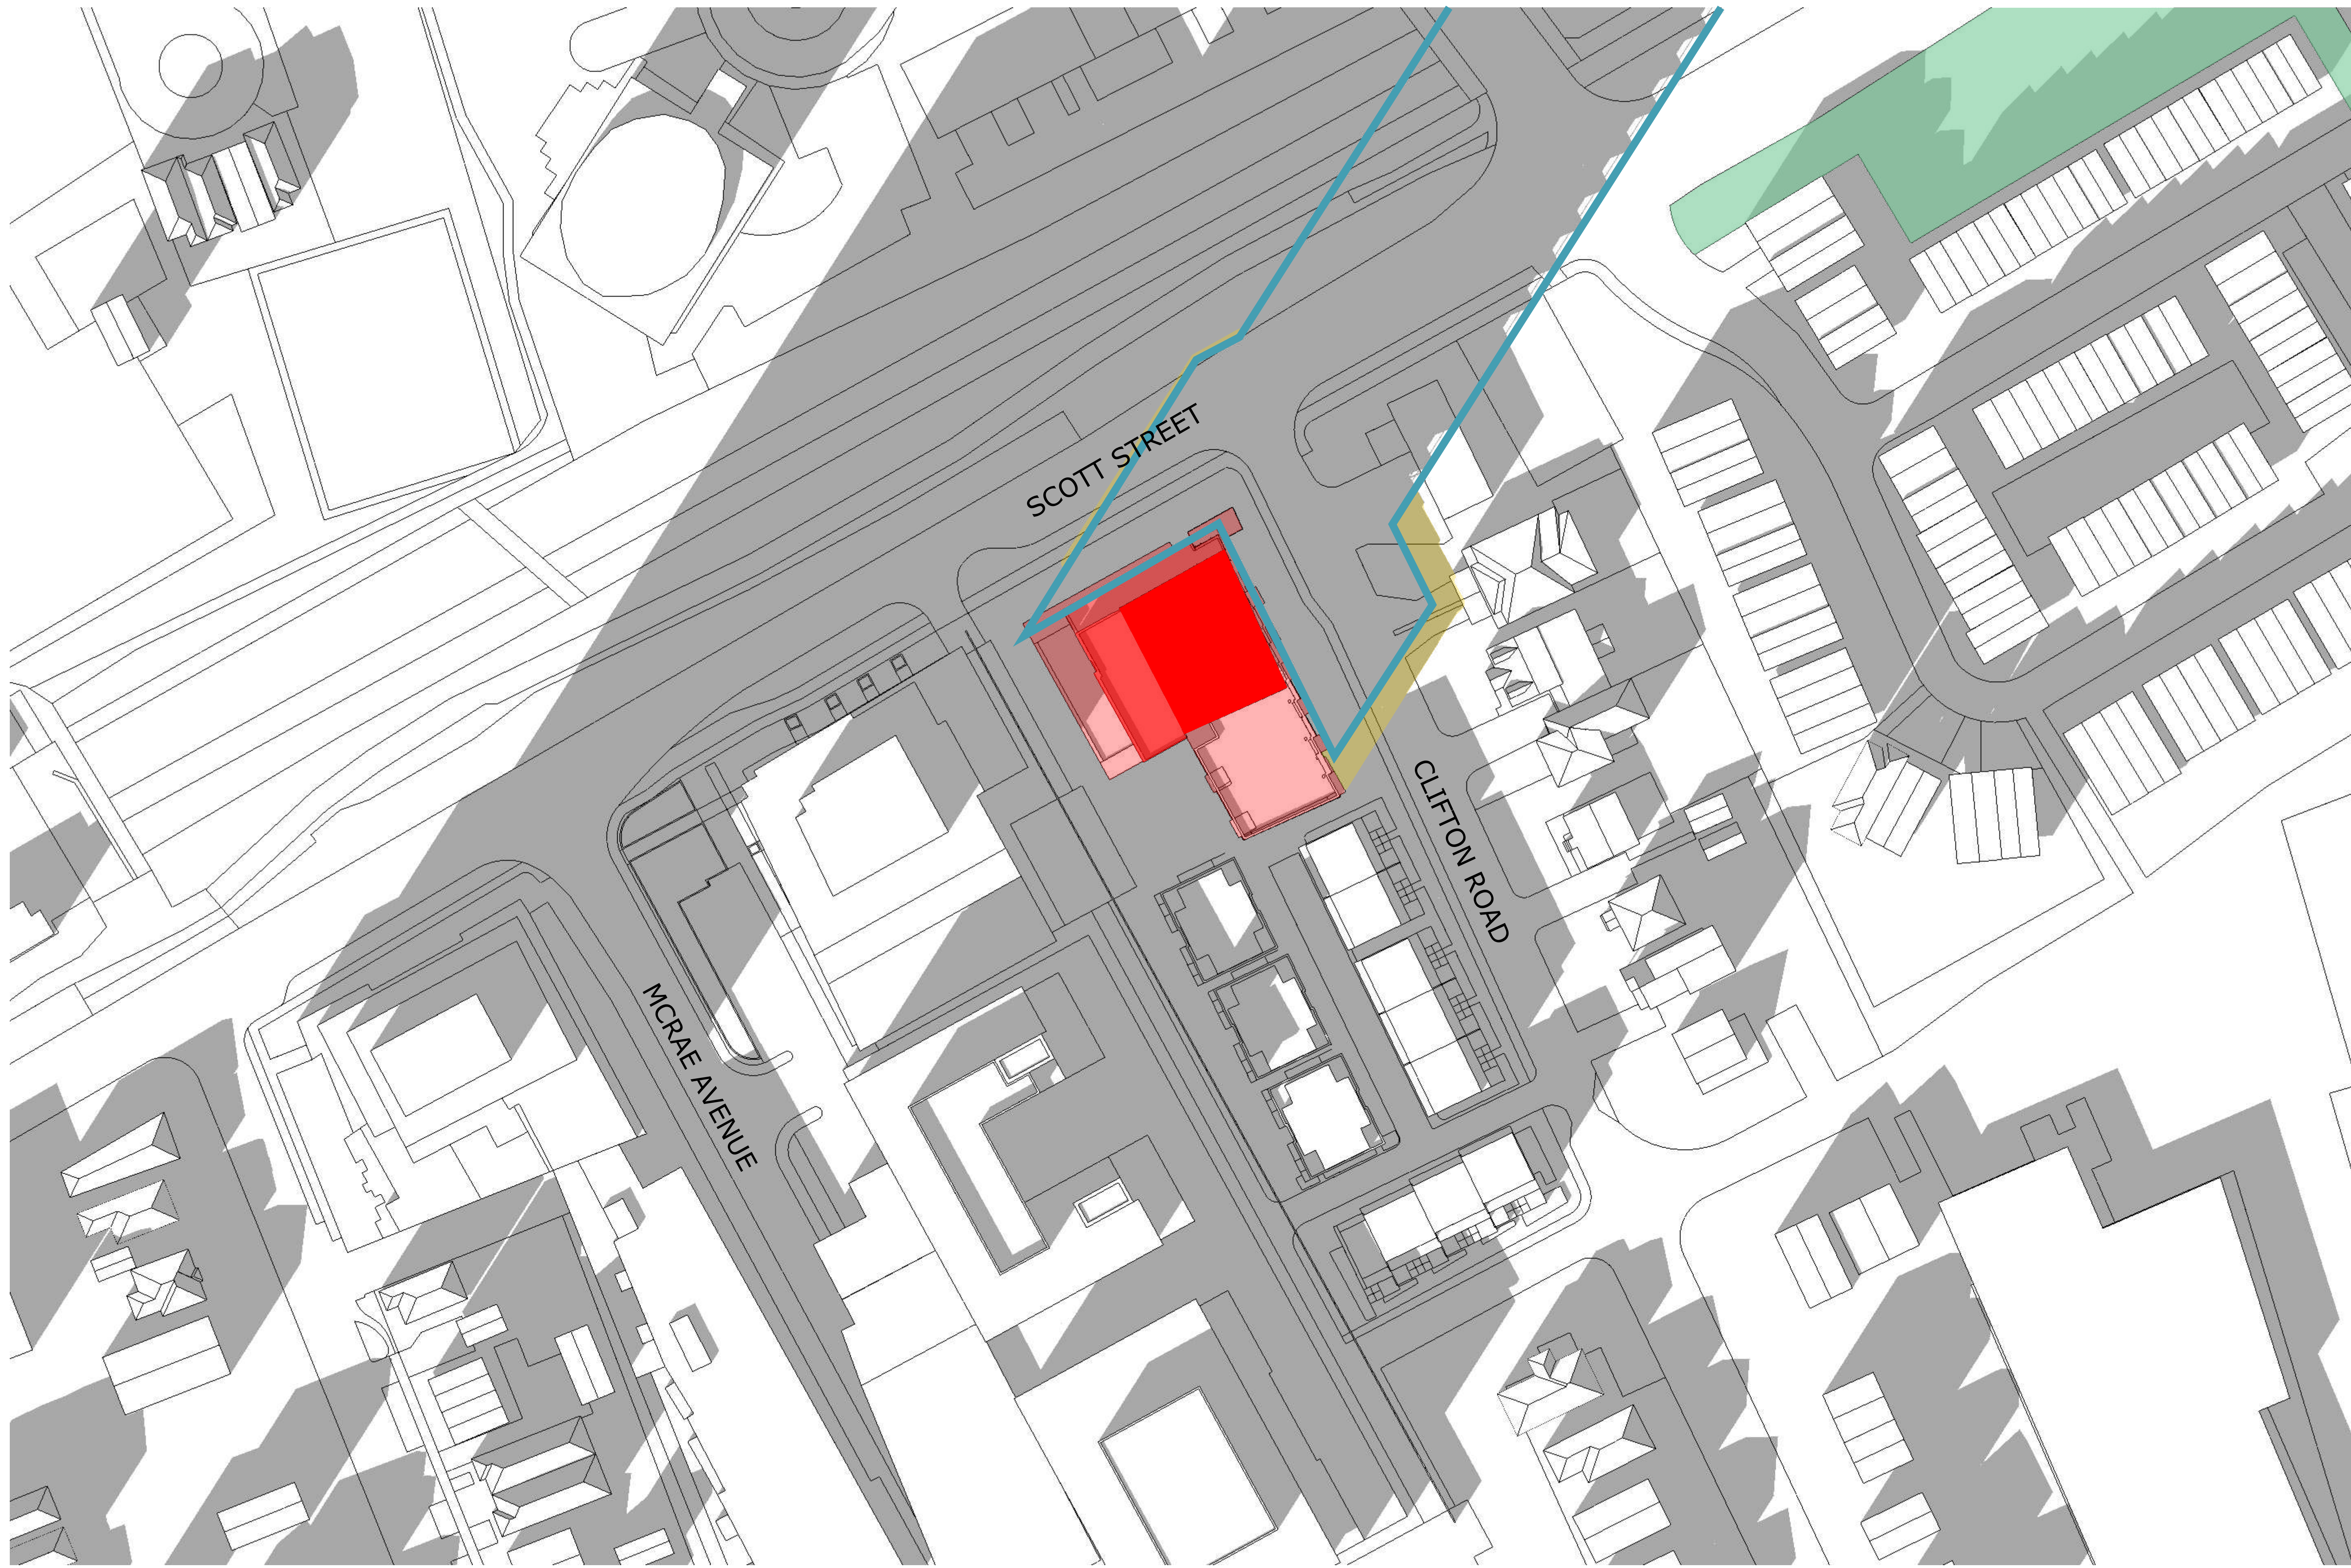

**TOP-VIEW SHADOW ANALYSIS**  
**DEC 12:00pm**  
 APPLICATION NO.: n/a

- Proposed Development
- New Net Shadow
- As-of-Right Shadow Outline
- Public Space - Park

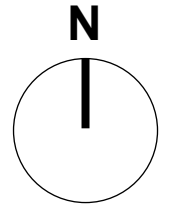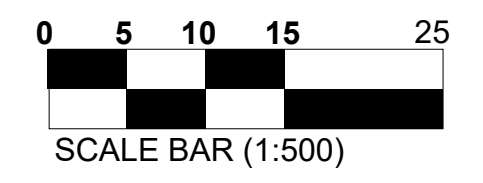

No.	Date	Revision
1	24-07-30	ISSUED FOR SITE PLAN

It is the responsibility of the appropriate contractor to check and verify all dimensions on site and report all errors and/or omissions to the architect.  
 All contractors must comply with all pertinent codes and by-laws.  
 Do not scale drawings.  
 This drawing may not be used for construction until signed.  
 Copyright reserved.


**Hobin Architecture Incorporated**  
 63 Pamela Street  
 Ottawa, Ontario  
 Canada K1S 5K6  
 T: 613-238-7200  
 F: 613-235-2005  
 E: mail@hobinarc.com  
 hobinarc.com



**HOBIN**  
ARCHITECTURE

PROJECT/LOCATION:  
 1950 SCOTT STREET



DRAWING TITLE:  
 SUN/SHADOW STUDY

DRAWN BY:	DATE: 24.07.30	SCALE: 1:500
PROJECT: 2126		DRAWING NO.:
		<b>A332</b>
REVISION NO.:		



**TOP-VIEW SHADOW ANALYSIS**  
**DEC 1:00pm**  
 APPLICATION NO.: n/a

- Proposed Development
- New Net Shadow
- As-of-Right Shadow Outline
- Public Space - Park

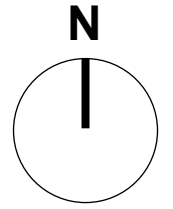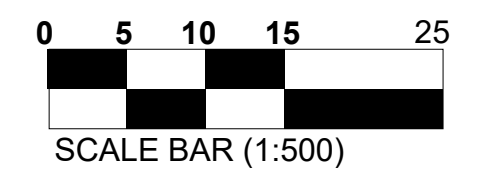

No.	Date	Revision
1	24-07-30	ISSUED FOR SITE PLAN

It is the responsibility of the appropriate contractor to check and verify all dimensions on site and report all errors and/or omissions to the architect.  
 All contractors must comply with all pertinent codes and by-laws.  
 Do not scale drawings.  
 This drawing may not be used for construction until signed.  
 Copyright reserved.

**Hobin Architecture Incorporated**  
 63 Pamela Street  
 Ottawa, Ontario  
 Canada K1S 5K6  
 T: 613-238-7200  
 F: 613-235-2005  
 E: mail@hobinarc.com  
 hobinarc.com




**HOBIN**  
ARCHITECTURE

PROJECT/LOCATION:  
 1950 SCOTT STREET

DRAWING TITLE:  
 SUN/SHADOW STUDY

DRAWN BY: DATE: 24.07.30 SCALE: 1:500

PROJECT: 2126  
 DRAWING NO.: **A333**  
 REVISION NO.:








**TOP-VIEW SHADOW ANALYSIS**

**DEC 2:00pm**

APPLICATION NO.: n/a

- Proposed Development
- New Net Shadow
- As-of-Right Shadow Outline
- Public Space - Park

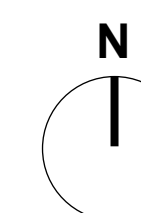

No.	Date	Revision
1	24-07-30	ISSUED FOR SITE PLAN

It is the responsibility of the appropriate contractor to check and verify all dimensions on site and report all errors and/or omissions to the architect.

All contractors must comply with all pertinent codes and by-laws.

Do not scale drawings.

This drawing may not be used for construction until signed.

Copyright reserved.

**Hobin Architecture Incorporated**  
 63 Pamela Street  
 Ottawa, Ontario  
 Canada K1S 5K6  
 T: 613-238-7200  
 F: 613-235-2005  
 E: mail@hobinarc.com  
 hobinarc.com



**HOBIN ARCHITECTURE**

PROJECT/LOCATION:  
 1950 SCOTT STREET


DRAWING TITLE:  
 SUN/SHADOW STUDY

DRAWN BY: DATE: 24.07.30 SCALE: 1:500

PROJECT: 2126

DRAWING NO.: **A334**

REVISION NO.:

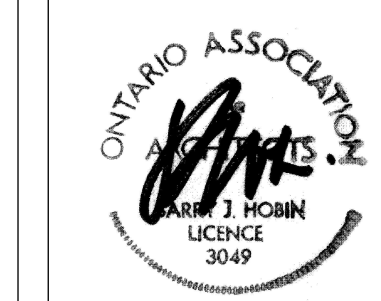




**TOP-VIEW SHADOW ANALYSIS**

**DEC 3:00pm**

APPLICATION NO.: n/a

- Proposed Development
- New Net Shadow
- As-of-Right Shadow Outline
- Public Space - Park

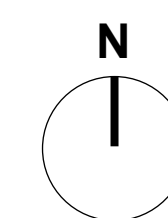

No.	Date	Revision
1	24-07-30	ISSUED FOR SITE PLAN

It is the responsibility of the appropriate contractor to check and verify all dimensions on site and report all errors and/or omissions to the architect.

All contractors must comply with all pertinent codes and by-laws.

Do not scale drawings.

This drawing may not be used for construction until signed.

Copyright reserved.

**Hobin Architecture Incorporated**  
 63 Pamela Street  
 Ottawa, Ontario  
 Canada K1S 5K6  
 T: 613-238-7200  
 F: 613-235-2005  
 E: mail@hobinarc.com  
 hobinarc.com

PROJECT/LOCATION:  
 1950 SCOTT STREET

DRAWING TITLE:  
 SUN/SHADOW STUDY

DRAWN BY:	DATE: 24.07.30	SCALE: 1:500
PROJECT: 2126		DRAWING NO.:
		<b>A335</b>
REVISION NO.:		




**TOP-VIEW SHADOW ANALYSIS**

**DEC 4:00pm**

APPLICATION NO.: n/a

- Proposed Development
- New Net Shadow
- As-of-Right Shadow Outline
- Public Space - Park

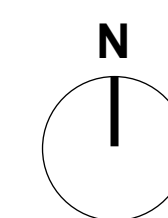

No.	Date	Revision
1	24-07-30	ISSUED FOR SITE PLAN

It is the responsibility of the appropriate contractor to check and verify all dimensions on site and report all errors and/or omissions to the architect.

All contractors must comply with all pertinent codes and by-laws.

Do not scale drawings.

This drawing may not be used for construction until signed.

Copyright reserved.

**Hobin Architecture Incorporated**  
 63 Pamela Street  
 Ottawa, Ontario  
 Canada K1S 5K6  
 T: 613-238-7200  
 F: 613-235-2005  
 E: mail@hobinarc.com  
 hobinarc.com



PROJECT/LOCATION:

1950 SCOTT STREET

DRAWING TITLE:

SUN/SHADOW STUDY

DRAWN BY:

DATE:

24.07.30

SCALE:

1:500

PROJECT:

2126

DRAWING NO.:

A336

REVISION NO.:



# FULL SHADOW COVERAGE, TIME NOT APPLICABLE

No.	Date	Revision
1	24-07-30	ISSUED FOR SITE PLAN

It is the responsibility of the appropriate contractor to check and verify all dimensions on site and report all errors and/or omissions to the architect.

All contractors must comply with all pertinent codes and by-laws.

Do not scale drawings.

This drawing may not be used for construction until signed.

Copyright reserved.

**Hobin Architecture Incorporated**  
 63 Pamela Street  
 Ottawa, Ontario  
 Canada K1S 5K6  
 T: 613-238-7200  
 F: 613-235-2005  
 E: mail@hobinarc.com  
 hobinarc.com





**PROJECT/LOCATION:**  
 1950 SCOTT STREET

**DRAWING TITLE:**  
 SUN/SHADOW STUDY

<b>DRAWN BY:</b>	<b>DATE:</b> 24.07.30	<b>SCALE:</b> 1:500
<b>PROJECT:</b> 2126		<b>DRAWING NO.:</b> A337
<b>REVISION NO.:</b>		

**TOP-VIEW SHADOW ANALYSIS**  
**DEC 5:00pm**  
 APPLICATION NO.: n/a

- Proposed Development
- New Net Shadow
- As-of-Right Shadow Outline
- Public Space - Park

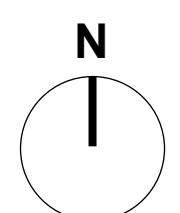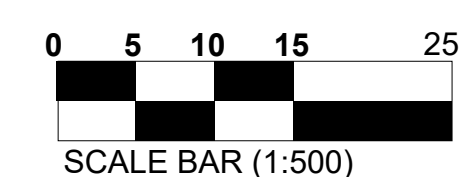

# FULL SHADOW COVERAGE, TIME NOT APPLICABLE


No.	Date	Revision
1	24-07-30	ISSUED FOR SITE PLAN

It is the responsibility of the appropriate contractor to check and verify all dimensions on site and report all errors and/or omissions to the architect.

All contractors must comply with all pertinent codes and by-laws.

Do not scale drawings.

This drawing may not be used for construction until signed.

Copyright reserved.

**Hobin Architecture Incorporated**  
 63 Pamela Street  
 Ottawa, Ontario  
 Canada K1S 5K6  
 T: 613-238-7200  
 F: 613-235-2005  
 E: mail@hobinarc.com  
 hobinarc.com




**HOBIN**  
ARCHITECTURE

PROJECT/LOCATION:  
1950 SCOTT STREET

DRAWING TITLE:  
SUN/SHADOW STUDY

DRAWN BY:	DATE: 24.07.30	SCALE: 1:500
-----------	-------------------	-----------------




PROJECT: 2126  
DRAWING NO.: A338  
REVISION NO.:


## TOP-VIEW SHADOW ANALYSIS

**DEC 6:00pm**


APPLICATION NO.: n/a

- Proposed Development
- New Net Shadow
- As-of-Right Shadow Outline
- Public Space - Park

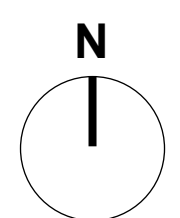

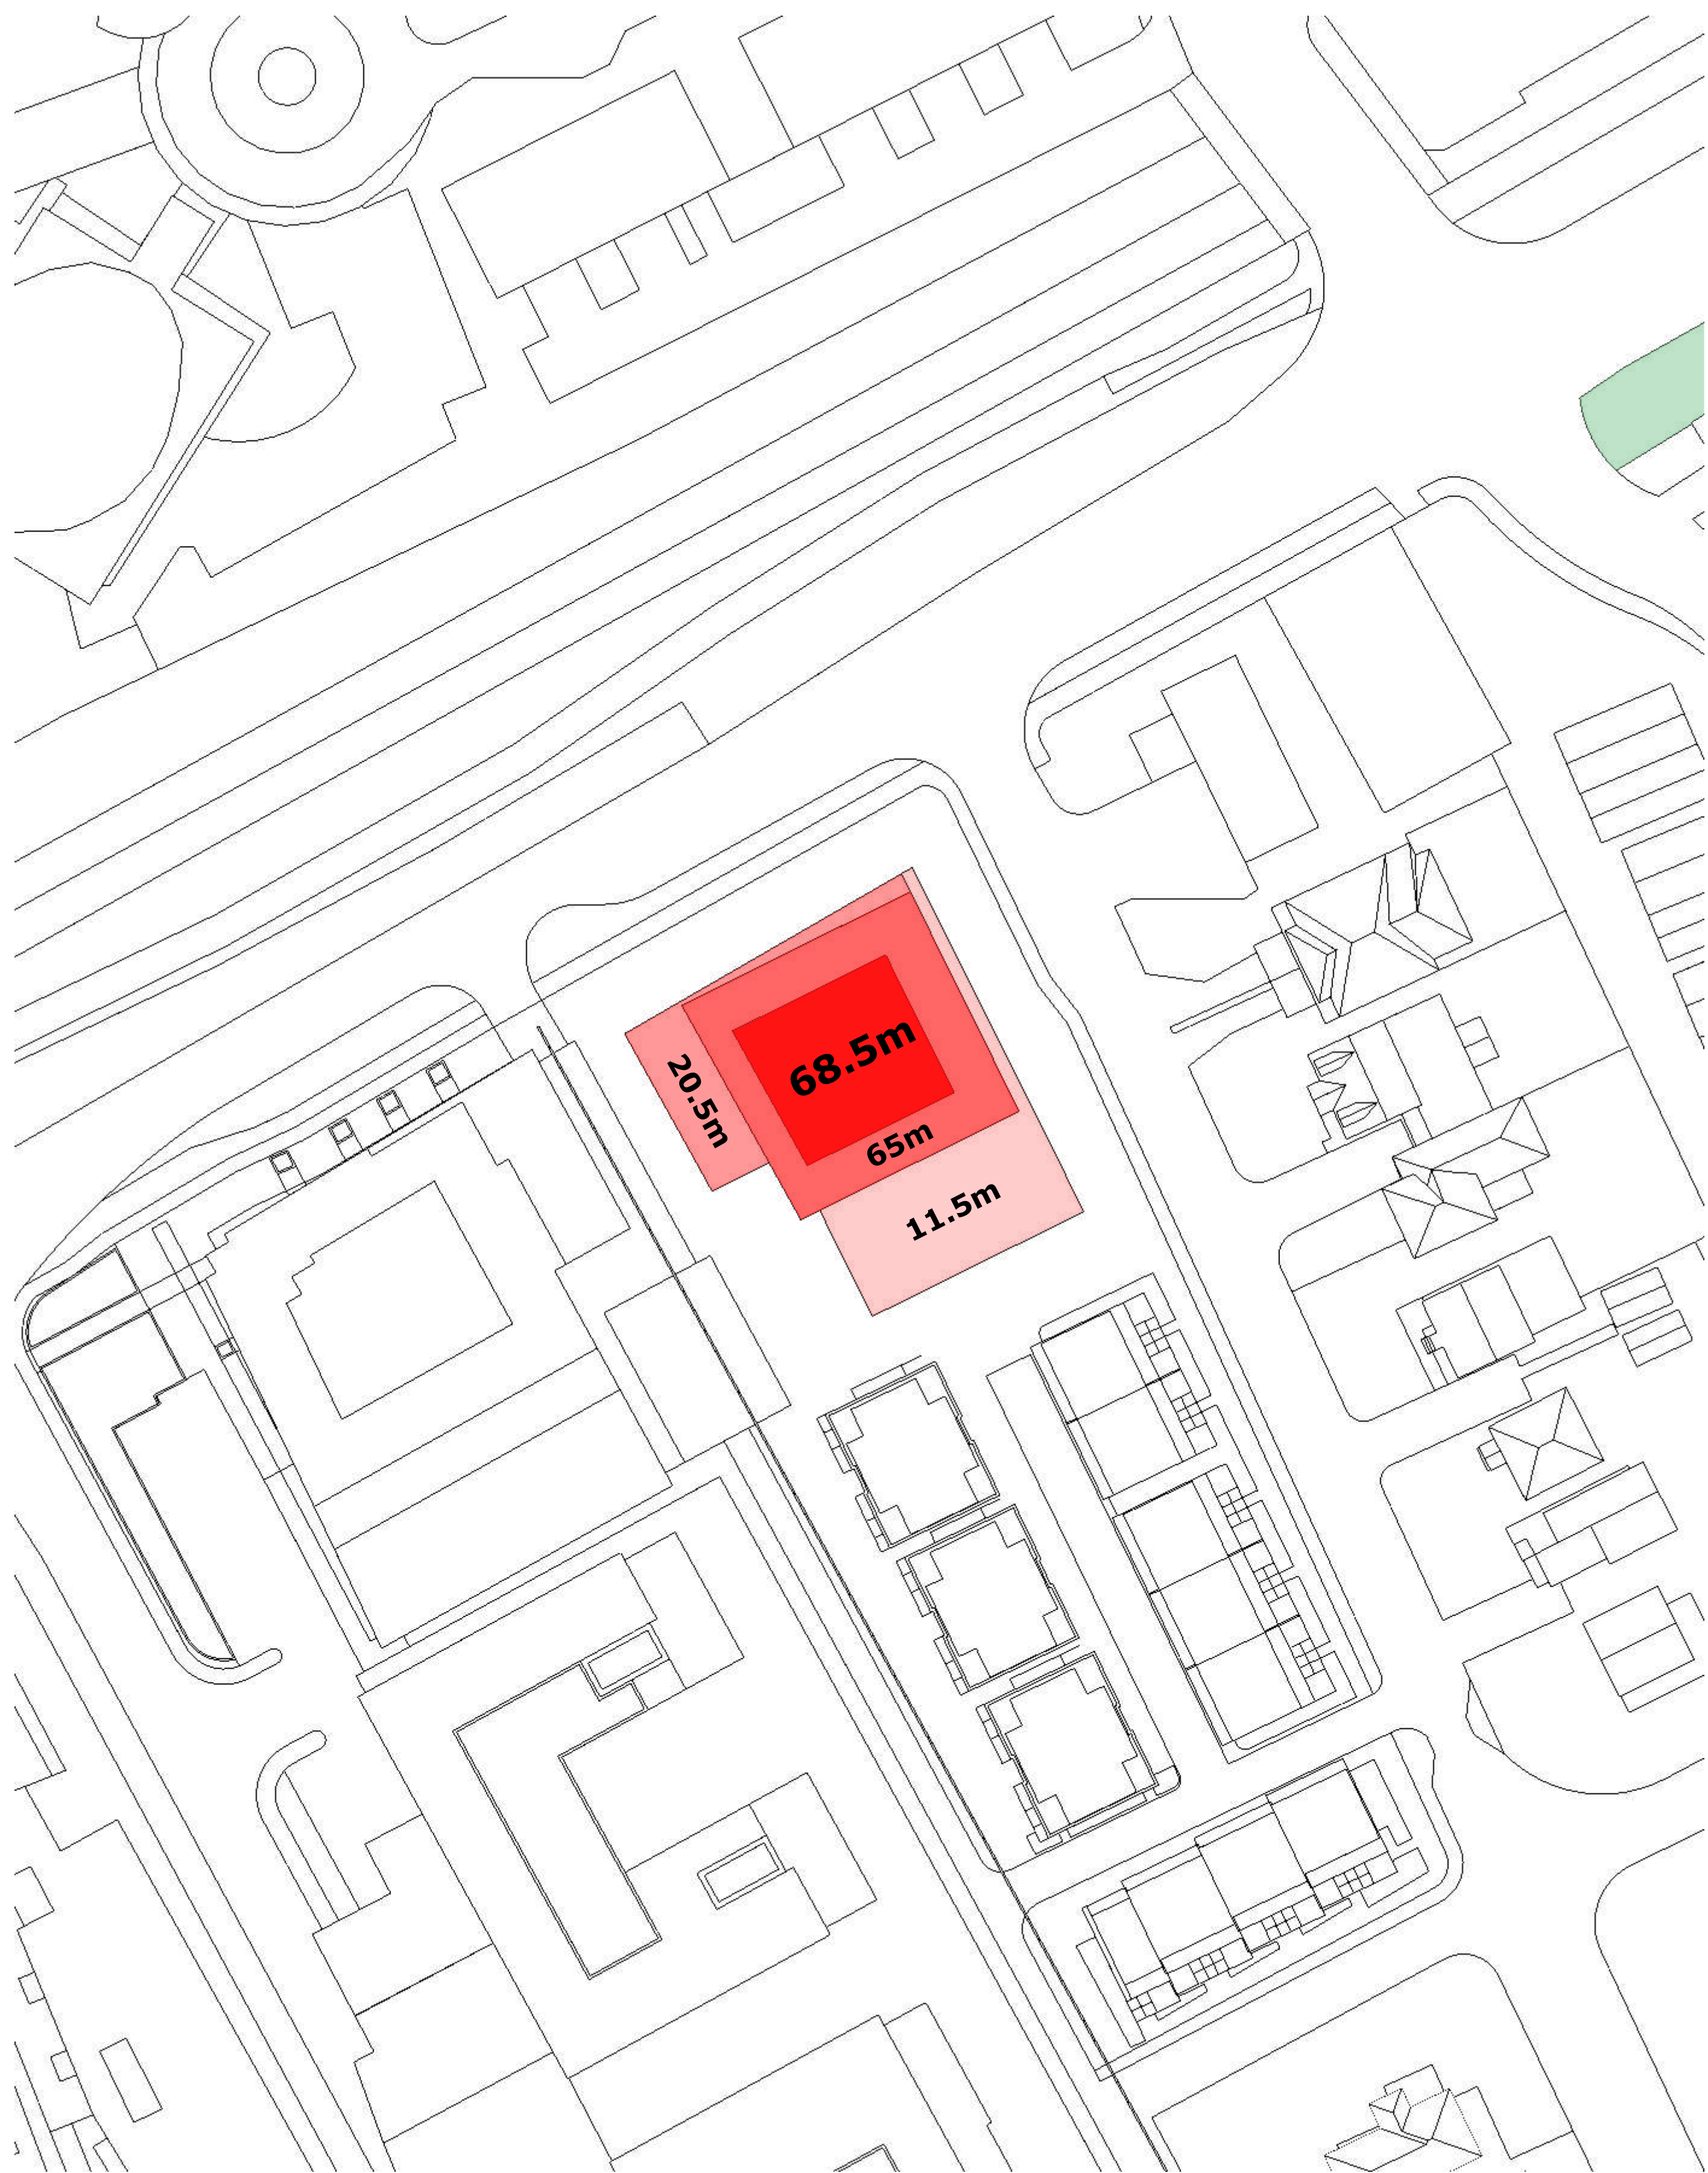

**AOR HEIGHT SCHEDULE**

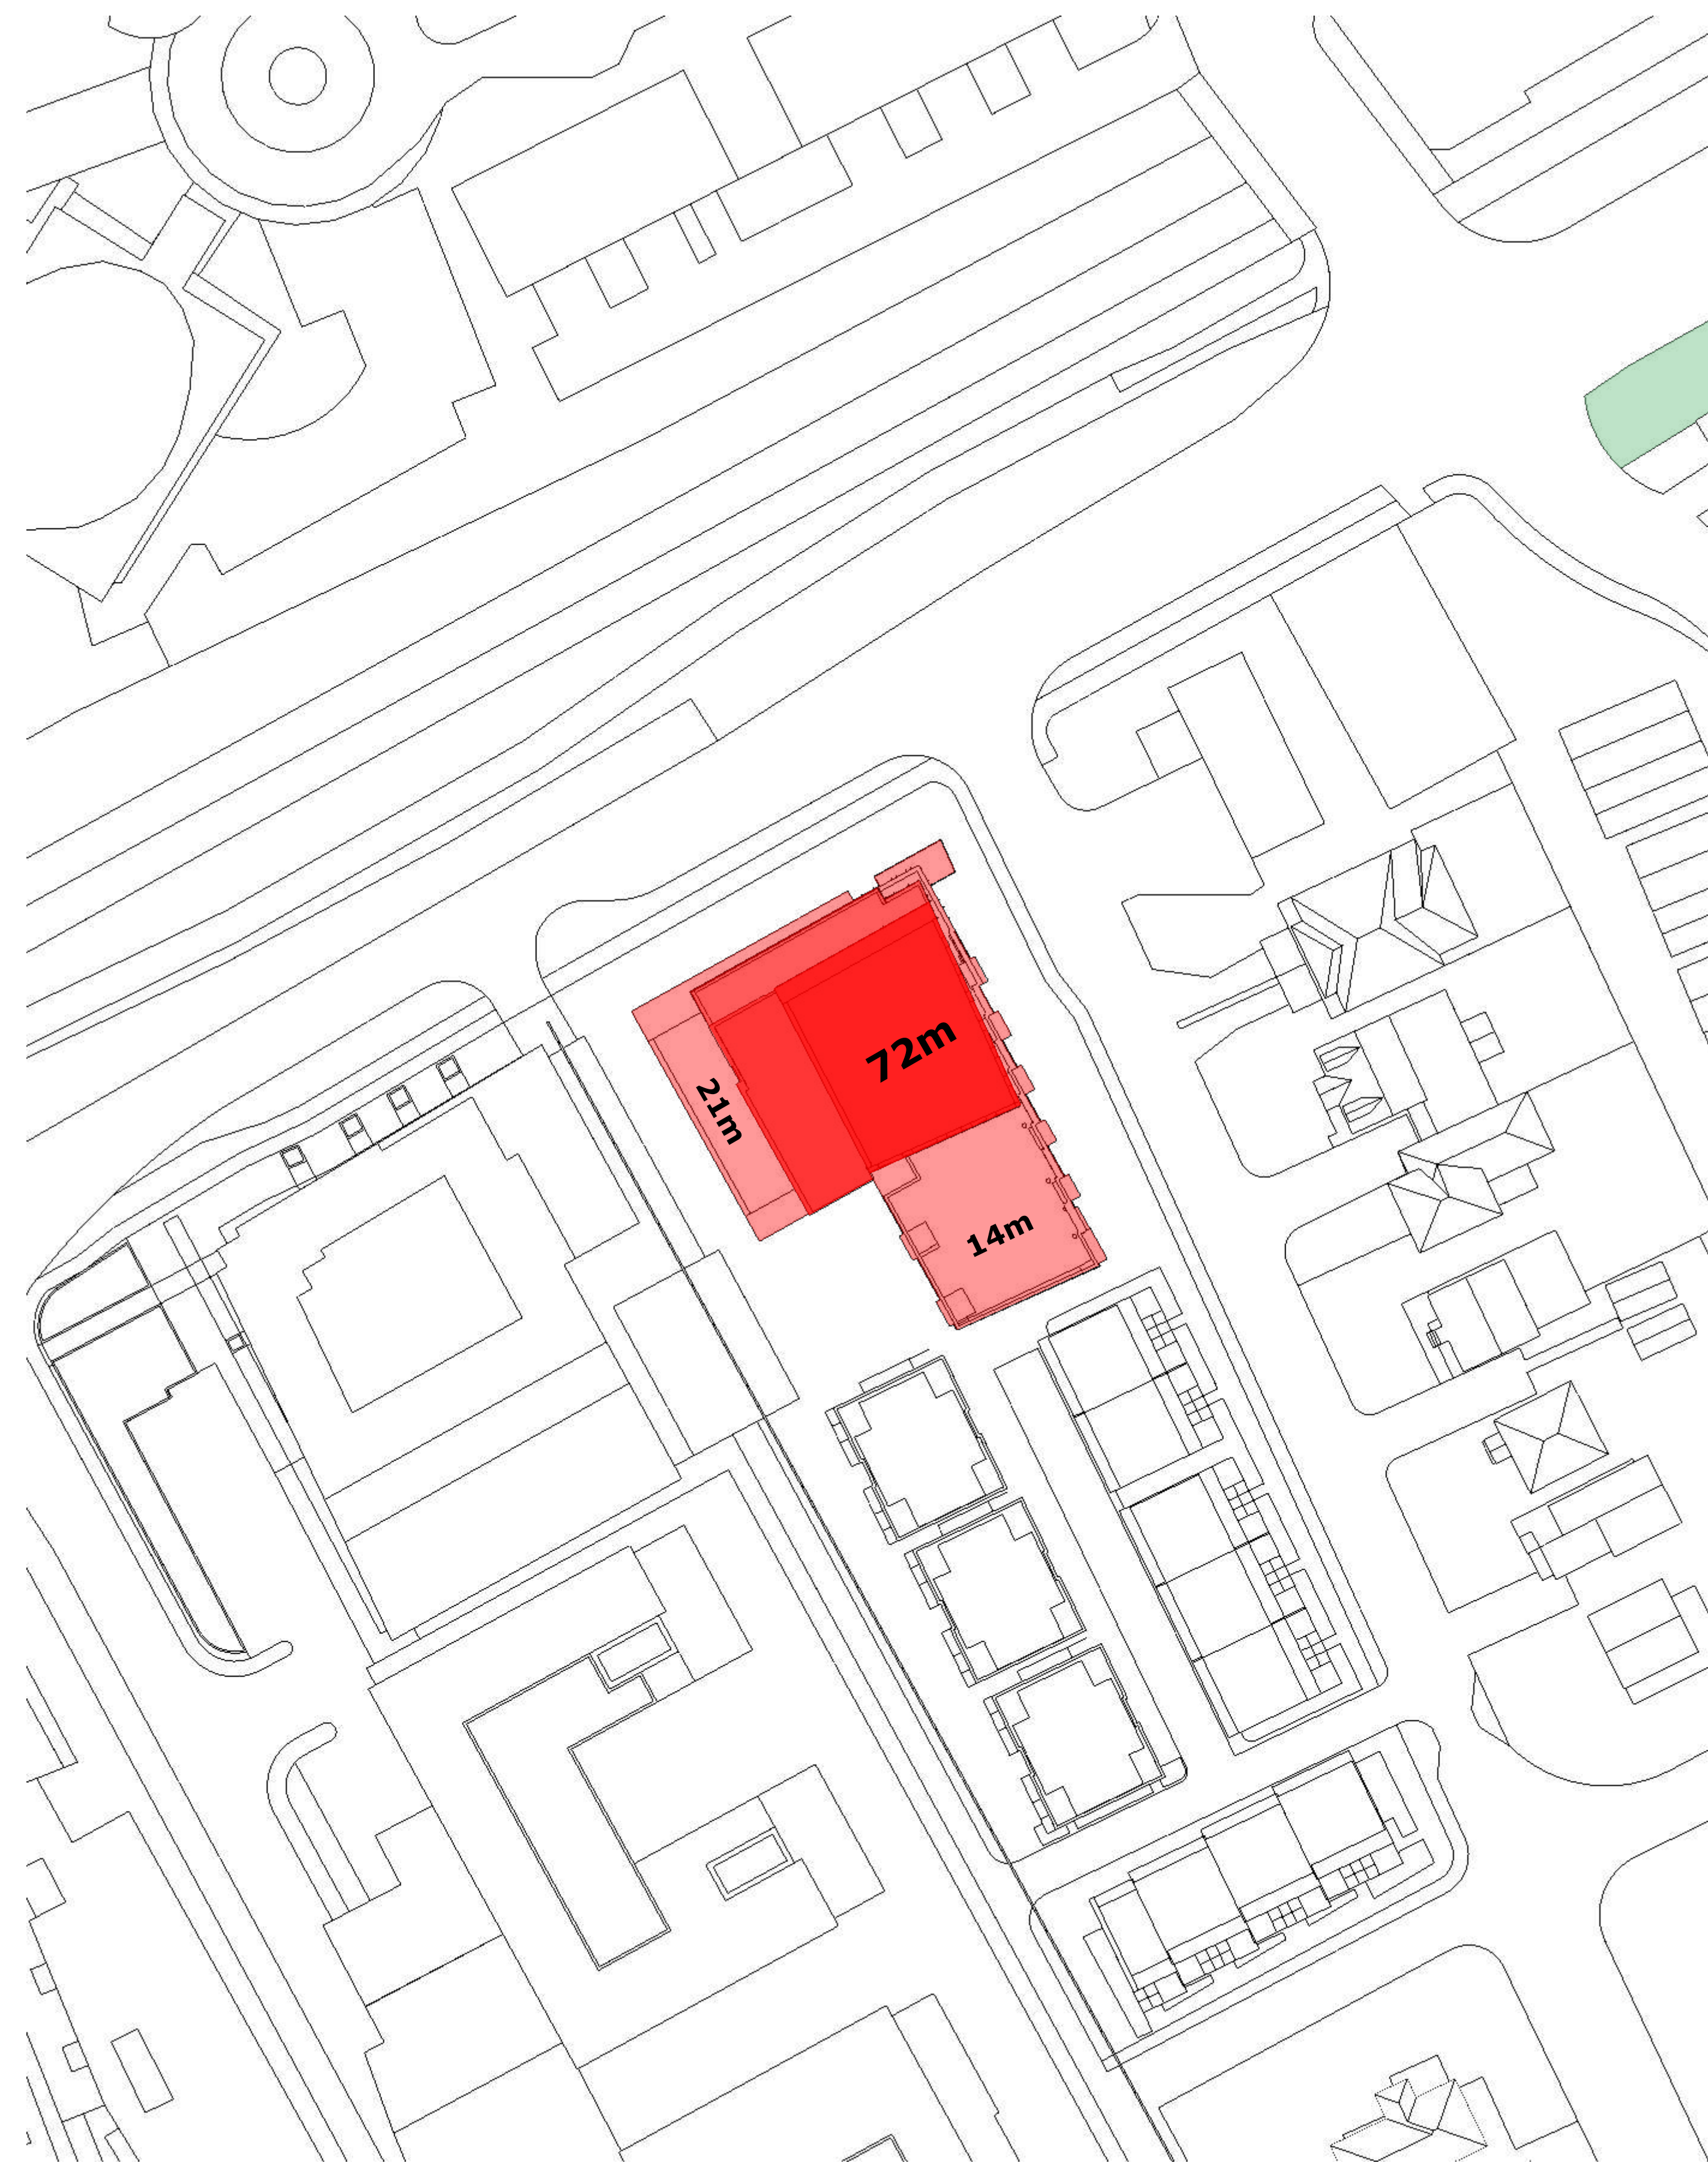


**PROPOSED HEIGHT SCHEDULE**

**TOP-VIEW SHADOW ANALYSIS  
HEIGHT SCHEDULE**

APPLICATION NO.: n/a

- Proposed Development
- New Net Shadow
- As-of-Right Shadow Outline
- Public Space - Park

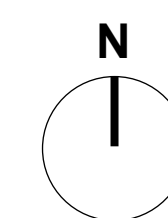

No.	Date	Revision
1	24-07-30	ISSUED FOR SITE PLAN

It is the responsibility of the appropriate contractor to check and verify all dimensions on site and report all errors and/or omissions to the architect.  
 All contractors must comply with all pertinent codes and by-laws.  
 Do not scale drawings.  
 This drawing may not be used for construction until signed.  
 Copyright reserved.

**Hobin Architecture Incorporated**  
 63 Pamela Street  
 Ottawa, Ontario  
 Canada K1S 5K6  
 T: 613-238-7200  
 F: 613-235-2005  
 E: mail@hobinarc.com  
 hobinarc.com

**HOBIN ARCHITECTURE**

PROJECT/LOCATION:  
 1950 SCOTT STREET

DRAWING TITLE:  
 SUN/SHADOW STUDY

DRAWN BY: DATE: 24.07.30 SCALE: 1:500

PROJECT: 2126  
 DRAWING NO.: **A339**



REVISION NO.:

# SUN SHADOW ANALYSIS WRITTEN SUMMARY

## Shadow Impacts:

Sensitive areas within the sun shadow analysis' study area include a public space (park). The sun shadow study represents the public space as a green hatched area.

The park public space is not impacted by the criteria of a new net shadow resulting in an average of 50% of any public space being cast in shadow for 5 or more hourly interval times during the September test date.

## Latitude and Longitude of Site:

Lat: N 45°23'49.39"

Lng: W 75°44'58.07"

## TOP-VIEW SHADOW ANALYSIS WRITTEN SUMMARY

APPLICATION NO.: n/a




No.	Date	Revision
1	24-07-30	ISSUED FOR SITE PLAN

It is the responsibility of the appropriate contractor to check and verify all dimensions on site and report all errors and/or omissions to the architect.

All contractors must comply with all pertinent codes and by-laws.

Do not scale drawings.

This drawing may not be used for construction until signed.

Copyright reserved.

**Hobin Architecture Incorporated**  
63 Pamela Street  
Ottawa, Ontario  
Canada K1S 5K6  
T: 613-238-7200  
F: 613-235-2005  
E: mail@hobinarc.com  
hobinarc.com




PROJECT/LOCATION:  
1950 SCOTT STREET

DRAWING TITLE:  
SUN/SHADOW STUDY

DRAWN BY:	DATE: 24.07.30	SCALE: n/a
-----------	-------------------	---------------

PROJECT: 2126	DRAWING NO.:
------------------	--------------

 ONTOARIO ASSOCIATION OF ARCHITECTS J. MCNAM LICENCE 3049	A340
--	------

REVISION NO.:
---------------