

NOT FOR CONSTRUCTION

IT IS THE RESPONSIBILITY OF THE APPROPRIATE CONTRACTOR TO CHECK AND VERIFY ALL DIMENSIONS ON SITE AND REPORT ALL ERRORS AND/OR OMISSIONS TO THE ARCHITECT.
 ALL CONTRACTORS MUST COMPLY WITH ALL PERTINENT CODES AND BY-LAWS.
 DO NOT SCALE DRAWINGS.
 COPYRIGHT RESERVED.

Hobin Architecture Incorporated
 63 Pamela Street
 Ottawa, Ontario
 Canada K1S 3K7
 T: 613-238-7200
 F: 613-235-2055
 E: mail@hobinarc.com
 hobinarc.com

PROJECT
1950 SCOTT STREET


DRAWING TITLE
FLOOR PLAN - LEVEL 1

DRAWN PB	DATE 07/31/2024	SCALE 1:100
-------------	--------------------	----------------

PROJECT
2128

DRAWING NO.
SPA - A2.02

REVISION NO.
3049

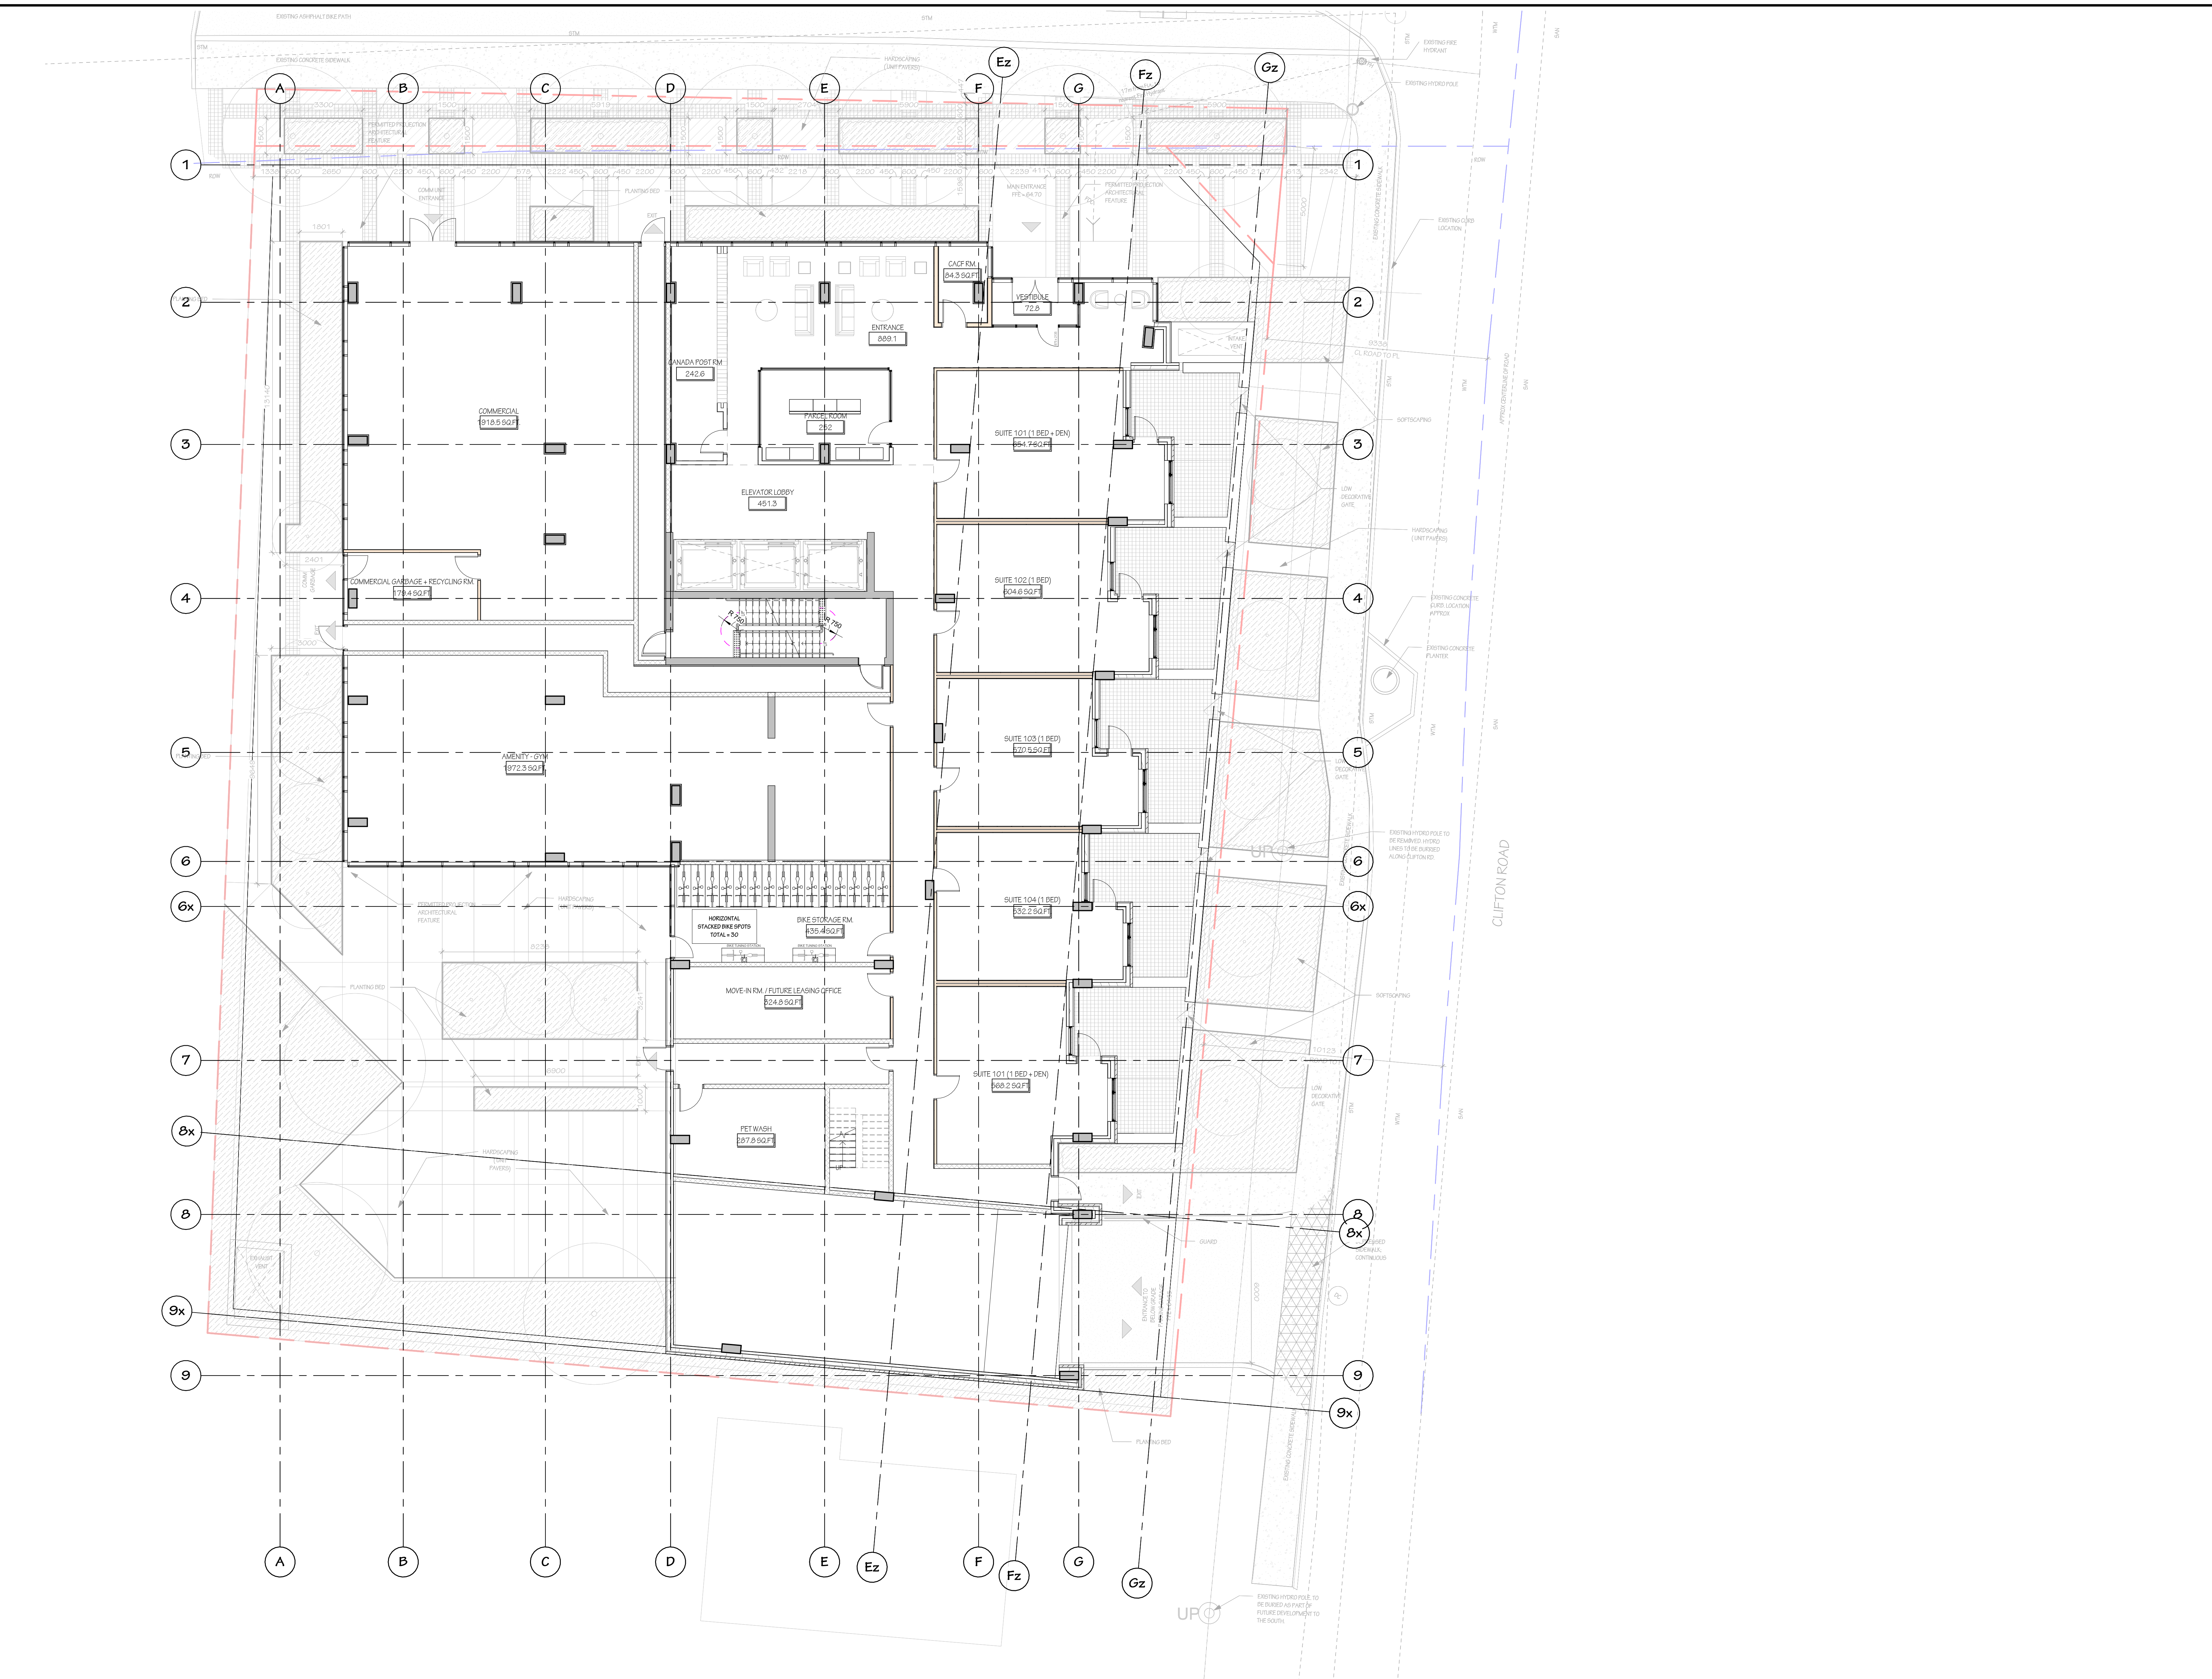

1 01-LEVEL 1 - SPA
 SPA - A2.02 SCALE: 1:100