

**PROJECT TEAM**

**Developer/Owner/Applicant**  
 Morley Hoppner  
 1815 Drabble Side Court  
 Ottawa, ON K2M 1L2  
 T: 613-837-2430

**Architect**  
 Hobin Architecture Inc.  
 Patrick Flemer  
 63 Pamela Street  
 Ottawa, ON K1S 3K7

**CM**  
 Novusich  
 Francois Theriault  
 240 McLeod Corporate Drive, Suite 200  
 Ottawa, ON K2M 1P6  
 T: 613-254-8643

**Transpiration**  
 Novusich  
 David Dymally  
 240 McLeod Corporate Drive, Suite 200  
 Ottawa, ON K2M 1P6  
 T: 613-254-8643

**Landscape Architect**  
 G.P.A.  
 Greg Aulis  
 1100 Denison Road, Unit #19  
 Ottawa, ON K2T 0C2  
 T: 613-226-5130

**Environmental**  
 Paterson Group  
 Mark Dring  
 9 Auriga Drive  
 Ottawa, ON K2E 7T9  
 T: 613-228-7361

**Geotechnical**  
 Paterson Group  
 Scott Dennis  
 9 Auriga Drive  
 Ottawa, ON K2E 7T9  
 T: 613-228-7361

**Wild & Snow**  
 Gradient Wild  
 David Wilton and Joshua Foster  
 127 Wainwright Road, Ottawa, ON K1A 1L0  
 T: 613-836-0954

**Survey**  
 Skanska Geomatics Ltd.  
 Dorian Wilson  
 1351 Cytle Avenue, Suite 400  
 Ottawa, ON K2J 5K4  
 T: 613-722-4420

NOT FOR CONSTRUCTION

3	241101	Released for SPC
A	240731	Issued for SPC
no.	date	revision

IT IS THE RESPONSIBILITY OF THE APPROPRIATE CONTRACTOR TO CHECK AND VERIFY ALL DIMENSIONS ON SITE AND REPORT ALL ERRORS AND/OR OMISSIONS TO THE ARCHITECT.

ALL CONTRACTORS MUST COMPLY WITH ALL PERTINENT CODES AND BY-LAWS.

DO NOT SCALE DRAWINGS.  
 COPYRIGHT RESERVED.

**Hobin Architecture Incorporated**  
 63 Pamela Street  
 Ottawa, Ontario  
 Canada K1S 3K7  
 T: 613-238-7200  
 F: 613-235-2655  
 E: mail@hobinarc.com  
 hobinarc.com


**PROJECT**  
 1950 SCOTT STREET

**DRAWING TITLE**  
 FLOOR PLAN - MECHANICAL PENTHOUSE

<b>DRAWN</b>	<b>DATE</b>	<b>SCALE</b>
PB	07/31/2024	1:100

<b>PROJECT</b>	2128
<b>DRAWING NO.</b>	SPA -
<b>REVISION NO.</b>	A2.07

PAUL J. HOBIN  
 LICENCE  
 3049

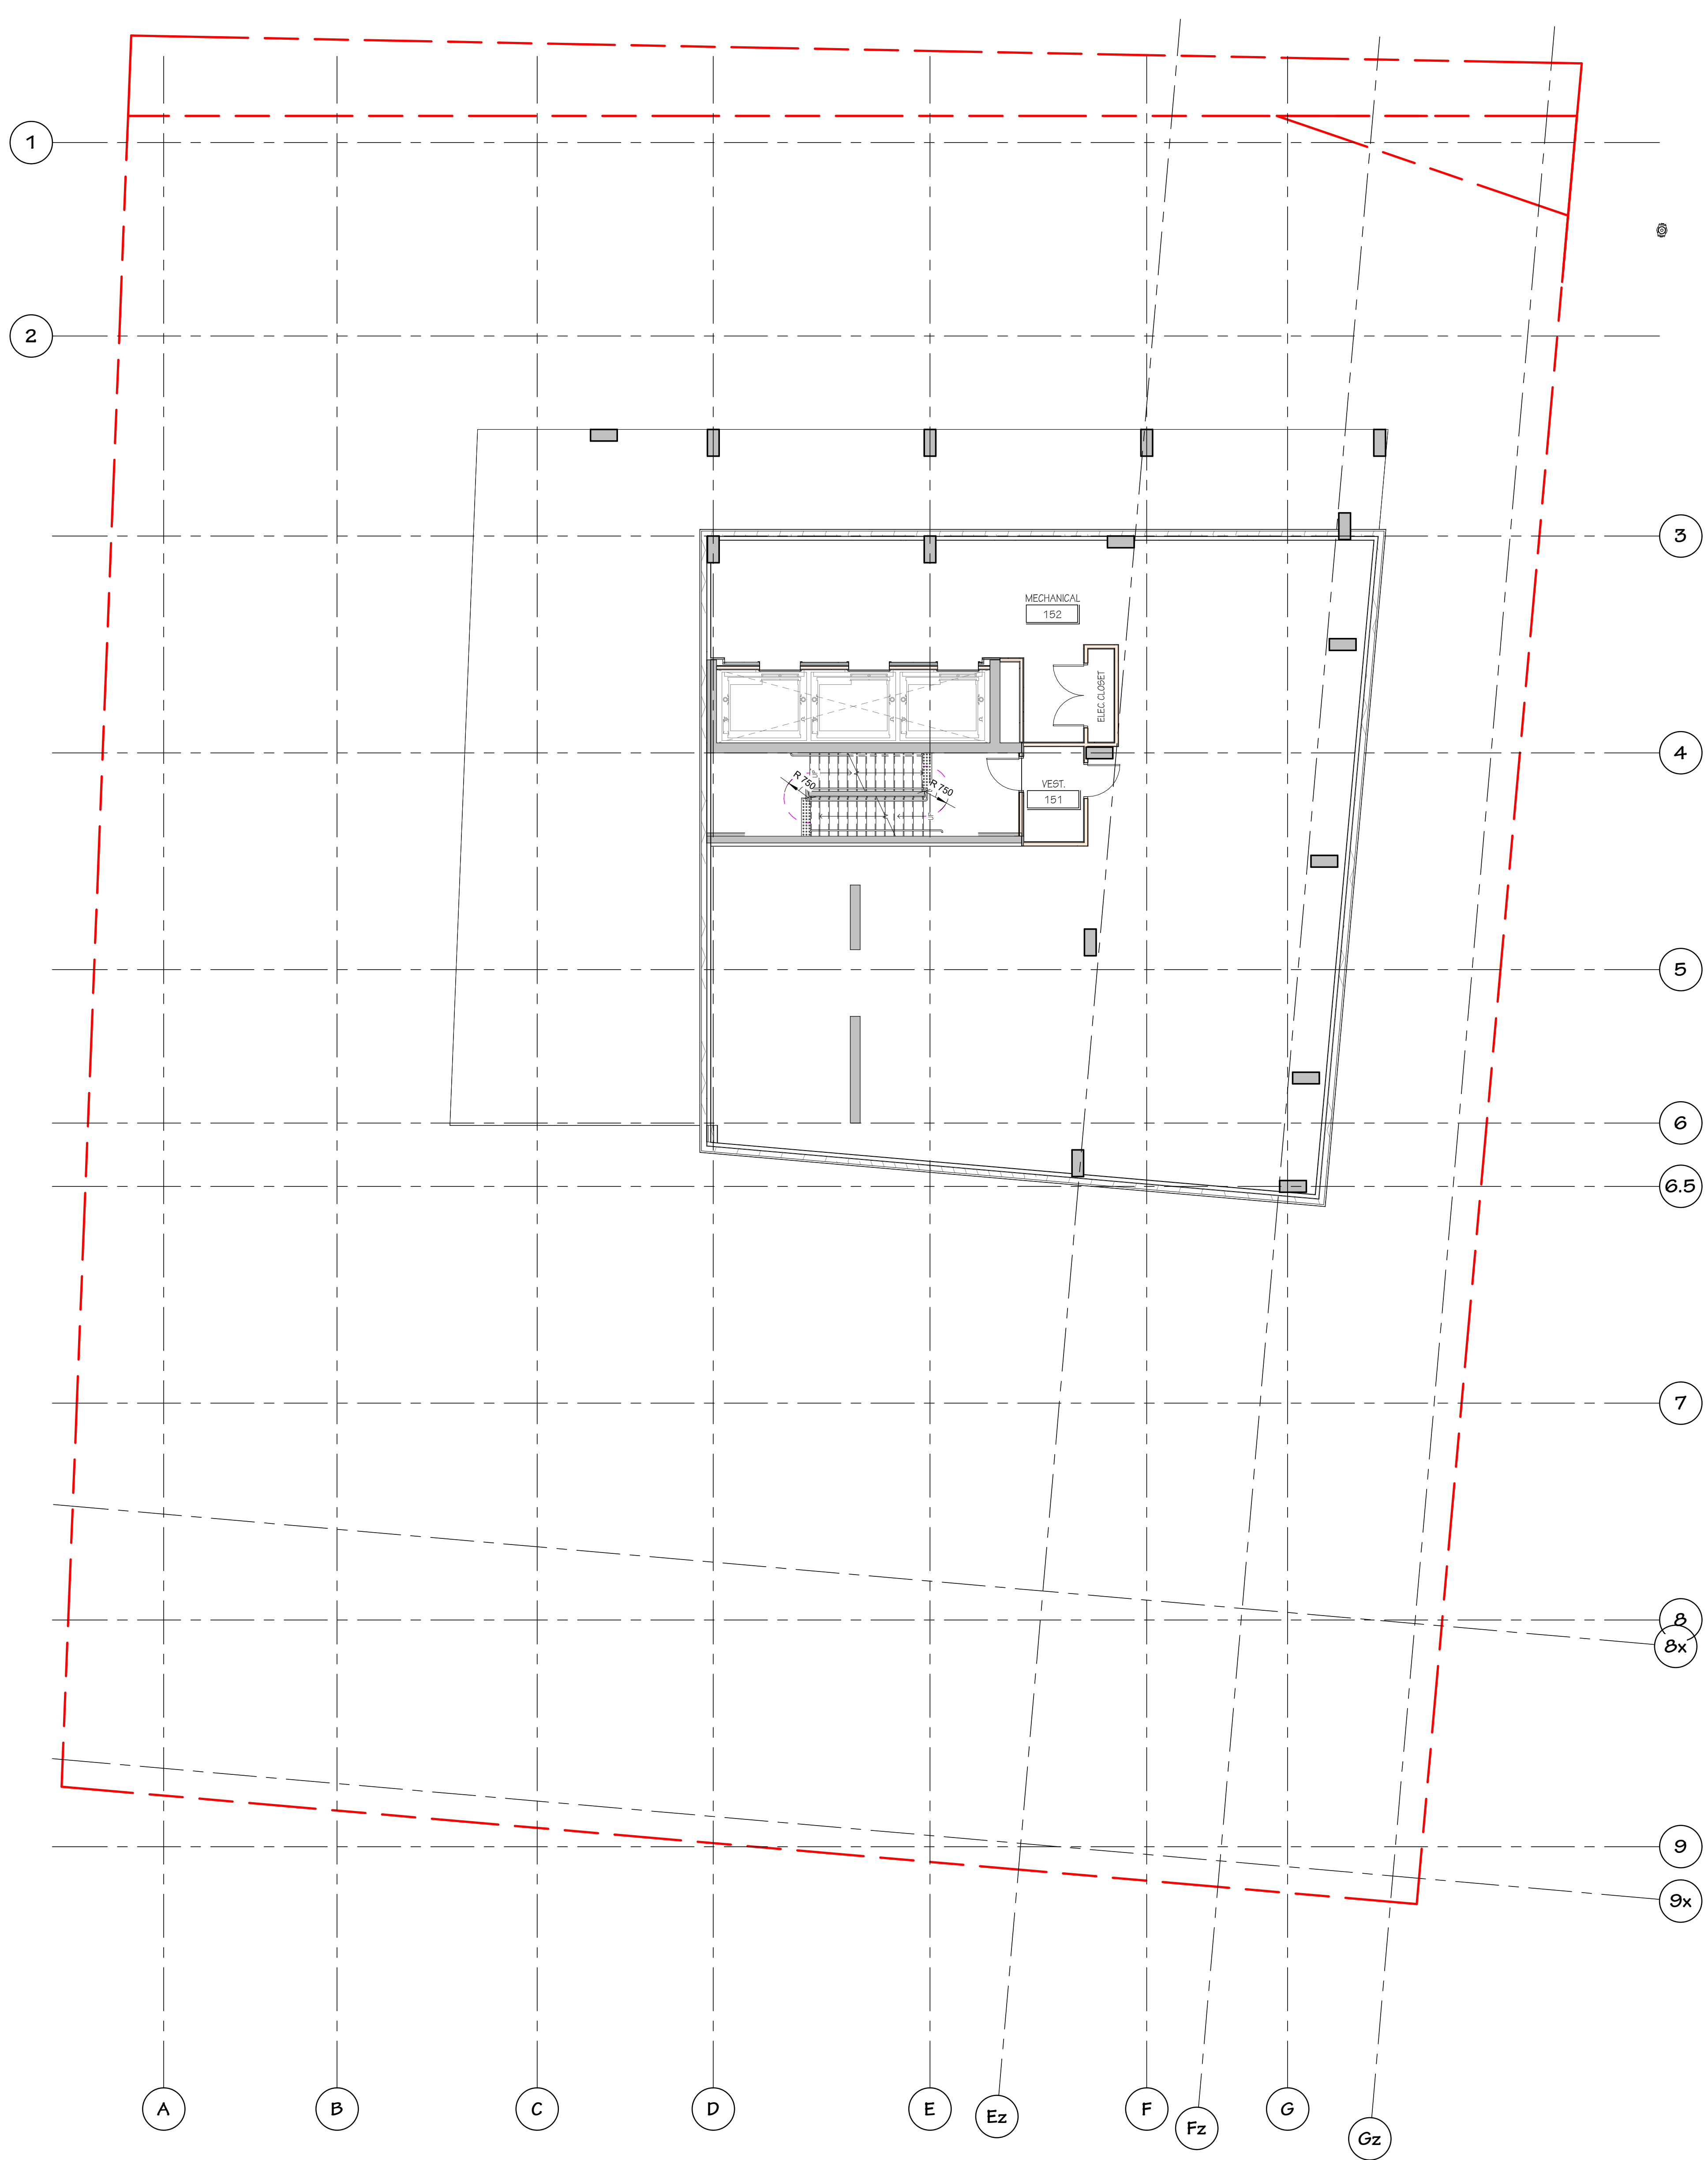

**1** 23-MECH. PENTHOUSE - SPA  
 SPA - A2.07 SCALE 1:100