


FLOOR PLAN LEGEND

- 8 CR-CARD READER. MOUNT TO COMPLY W/ ACCESSIBLE REACH & APPROACH REQUIREMENTS.
- 11 PROVIDE STEEL POSTS AS REQUIRED TO PROTECT VERTICAL DUCTWORK FROM VEHICULAR TRAFFIC.

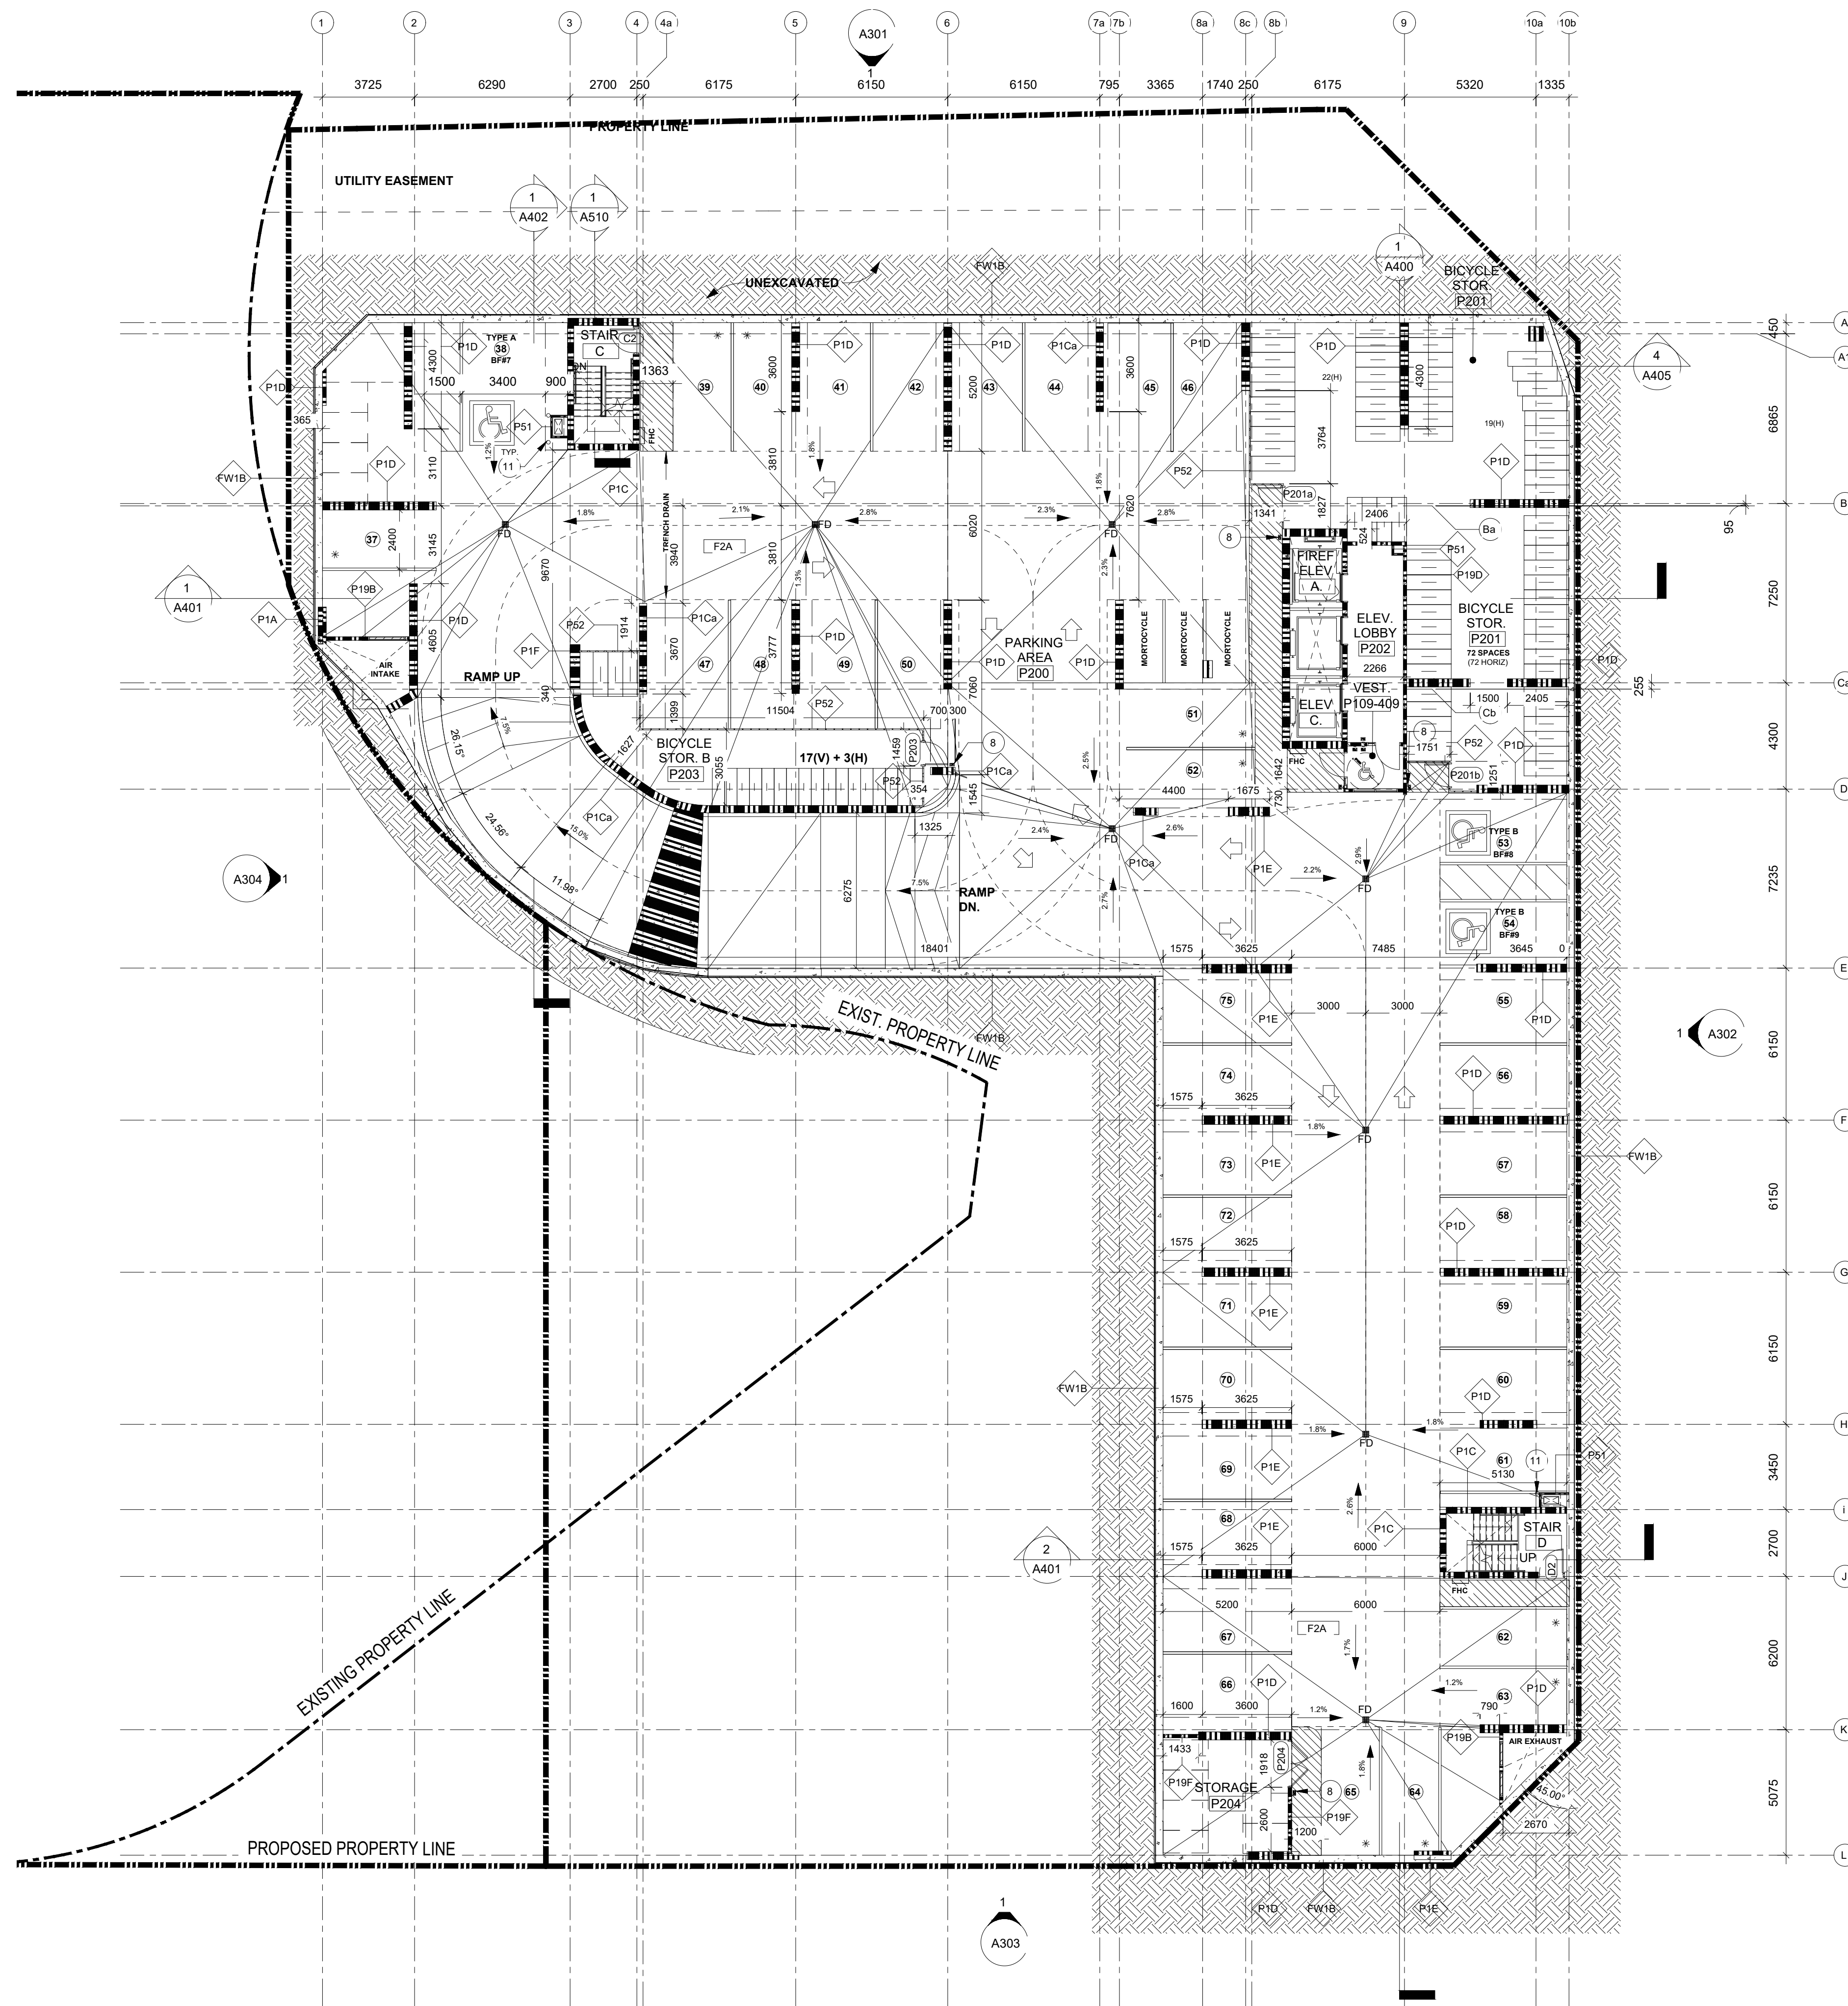

1	NZ	COORD	24-05-17
No.	By	Description	Date
ISSUANCE SCHEDULE			

DO NOT SCALE DRAWINGS. USE ONLY DRAWINGS MARKED "ISSUED FOR CONSTRUCTION". VERIFY CONFIGURATIONS & DIMENSIONS ON SITE BEFORE BEGINNING WORK. NOTIFY ARCHITECT IMMEDIATELY OF ANY ERRORS, OMISSIONS OR DISCREPANCIES.

DEVELOPMENT CONSULTANT:
 ARCHITECTURE & PLANNING INITIATIVES
 1464 CORNWALL ROAD, UNIT 7
 OAKVILLE, ONTARIO L6J 7W5
 P: 905.337.7249



ARCHITECT:
 FABIANI ARCHITECT LTD.
 1464 CORNWALL RD, UNIT 7
 OAKVILLE, ONTARIO L6J 7W4
 P: 905.337.7249



CLIENT: BASELINE CONSTELLATION PARTNERSHIP INC.
 THEBERGE HOMES
 904 LADY ELLEN PLACE
 OTTAWA, ON K1Z 5L5
 P: 613.421.1515



PARKING COUNT		
LEVEL	STALL TYPE	Count
LEVEL 01 GROUND	TYP A	4
LEVEL 01 GROUND	TYP B	1
LEVEL 01 GROUND	TYP C	2
LEVEL 01 GROUND	TYP D	7
U/G LEVEL P1	SMALL	6
U/G LEVEL P1	TYP A	27
U/G LEVEL P1	TYP B	1
U/G LEVEL P1	TYP C	2
U/G LEVEL P1	TYP D	36
U/G LEVEL P2	SMALL	9
U/G LEVEL P2	TYP A	27
U/G LEVEL P2	TYP B	1
U/G LEVEL P2	TYP C	2
U/G LEVEL P2	TYP D	39
U/G LEVEL P3	SMALL	9
U/G LEVEL P3	TYP A	27
U/G LEVEL P3	TYP B	1
U/G LEVEL P3	TYP C	2
U/G LEVEL P3	TYP D	39
U/G LEVEL P4	SMALL	9
U/G LEVEL P4	TYP A	30
U/G LEVEL P4	TYP B	1
U/G LEVEL P4	TYP C	2
U/G LEVEL P4	TYP D	42
Grand total:		163

1 OVERALL PLAN - U/G LEVEL P2/P3
 A201 1: 150

PROJECT
**1 CENTREPOINTE DR
 PROPERTY ALIGNMENT**
 2140 BASELINE RD, NEPEAN
 (OTTAWA) ON, K2G 6E2

DRAWING TITLE
**PARKING LEVEL P2 &
 P3 FLOOR PLAN**

BY: [] CHECK ISSUED FOR []
 PROJECT NO.: F23-027 SHEET NO.: 9
 SCALE: 1: 150
 ISSUE DATE: []

A201 9 SHEET ISSUE No.

PLOT DATE: 2024-05-17 12:32:35 PM