


NO.	DESCRIPTION	DATE
2	ISSUED FOR CITY SPA COMMENTS	2024-09-05
1	ISSUED FOR SITE PLAN APPROVAL	2024-08-07

REVISIONS/ ISSUES

CONTRACTOR SHALL CHECK AND VERIFY ALL DIMENSIONS AND REPORT ANY OMISSIONS OR DISCREPANCIES TO THE ARCHITECT BEFORE PROCEEDING WITH THE WORK. DO NOT SCALE THE DRAWINGS

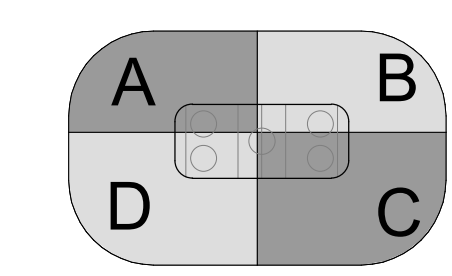

SEAL

THIS DOCUMENT IS RELEASED FOR THE PURPOSE OF PRELIMINARY SUBMITTAL

IT IS NOT TO BE USED FOR CONSTRUCTION PURPOSES

DRAWN	Author
DATE	01/23/24
CHECKED	SJ

LANSDOWNE EVENT CENTRE
945 & 1015 BANK STREET

DWG. TITLE
NORTH & SOUTH ELEVATIONS


SCALE	1 : 200	DWG. NO.	A3-101
PROJ. NO.	2008		

LEGEND


- 1 VERTICAL METAL PLANK SIDING
- 2 ALUMINUM FRAME CURTAIN WALL GLAZING
- 3 SPLIT FACE MASONRY BLOCK
- 4 MECHANICAL SCREENS
- 5 METAL FLASHING

NOTES:

1. ALL SIGNAGE TO COMPLY WITH THE LANSDOWNE SIGNAGE AND WAYFINDING PLAN

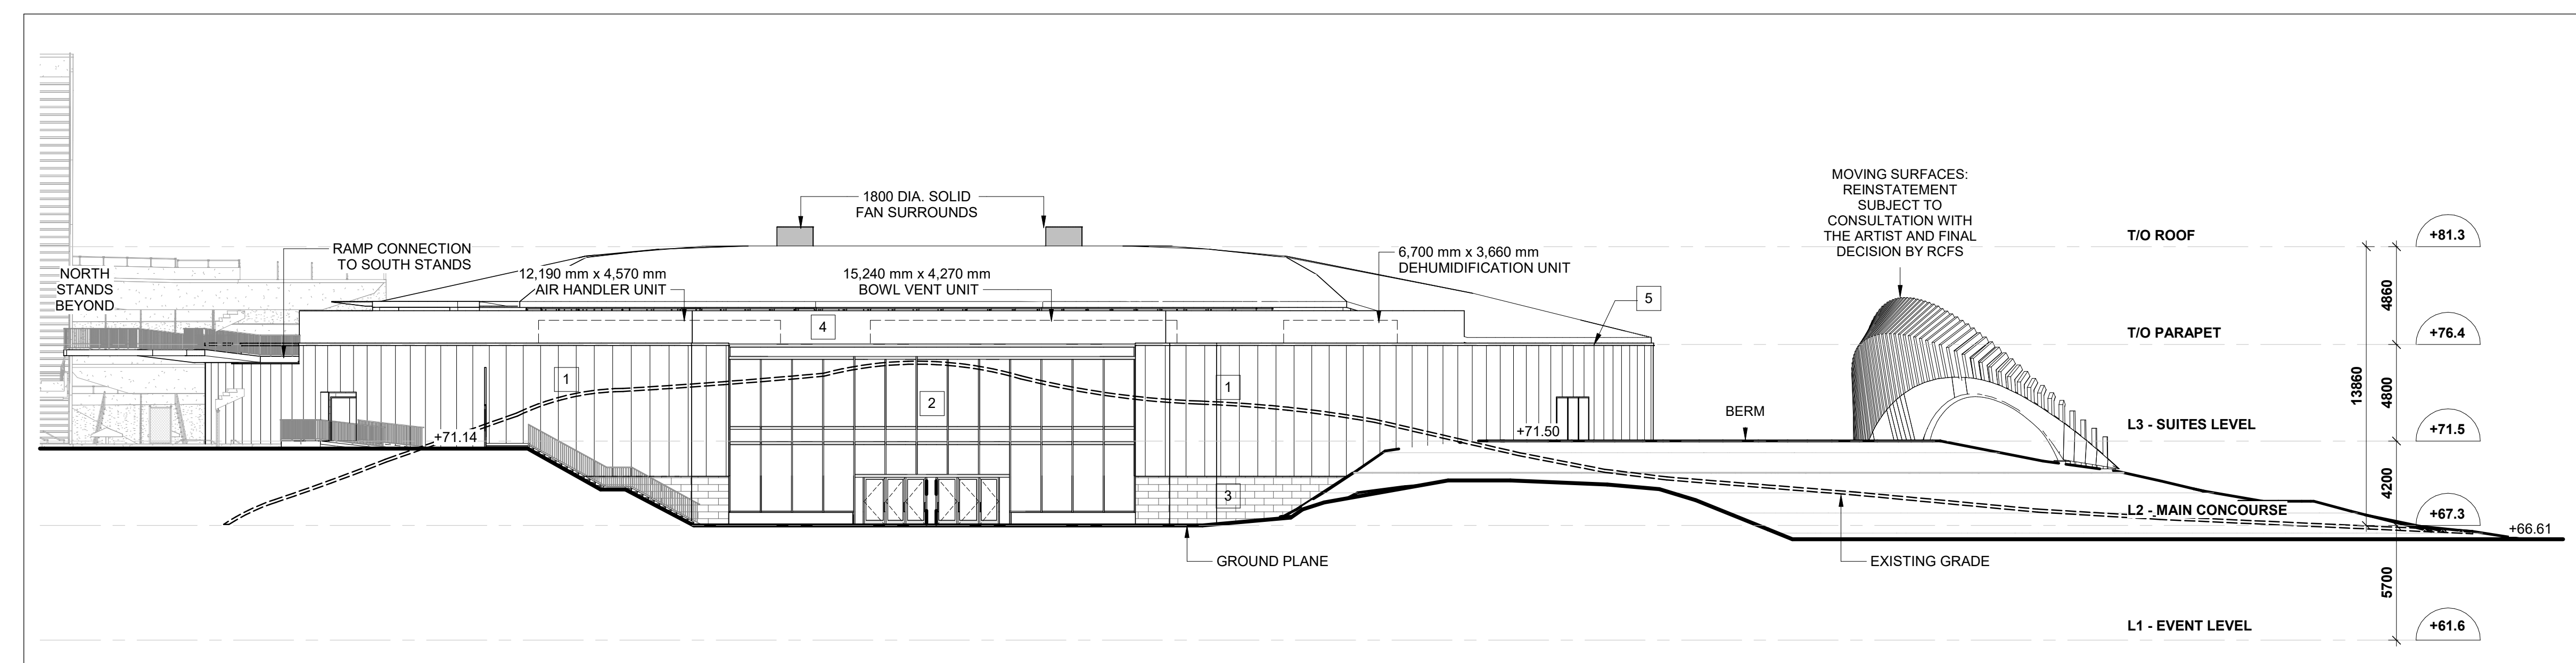

2 SOUTH ELEVATION - ARENA
1 : 200

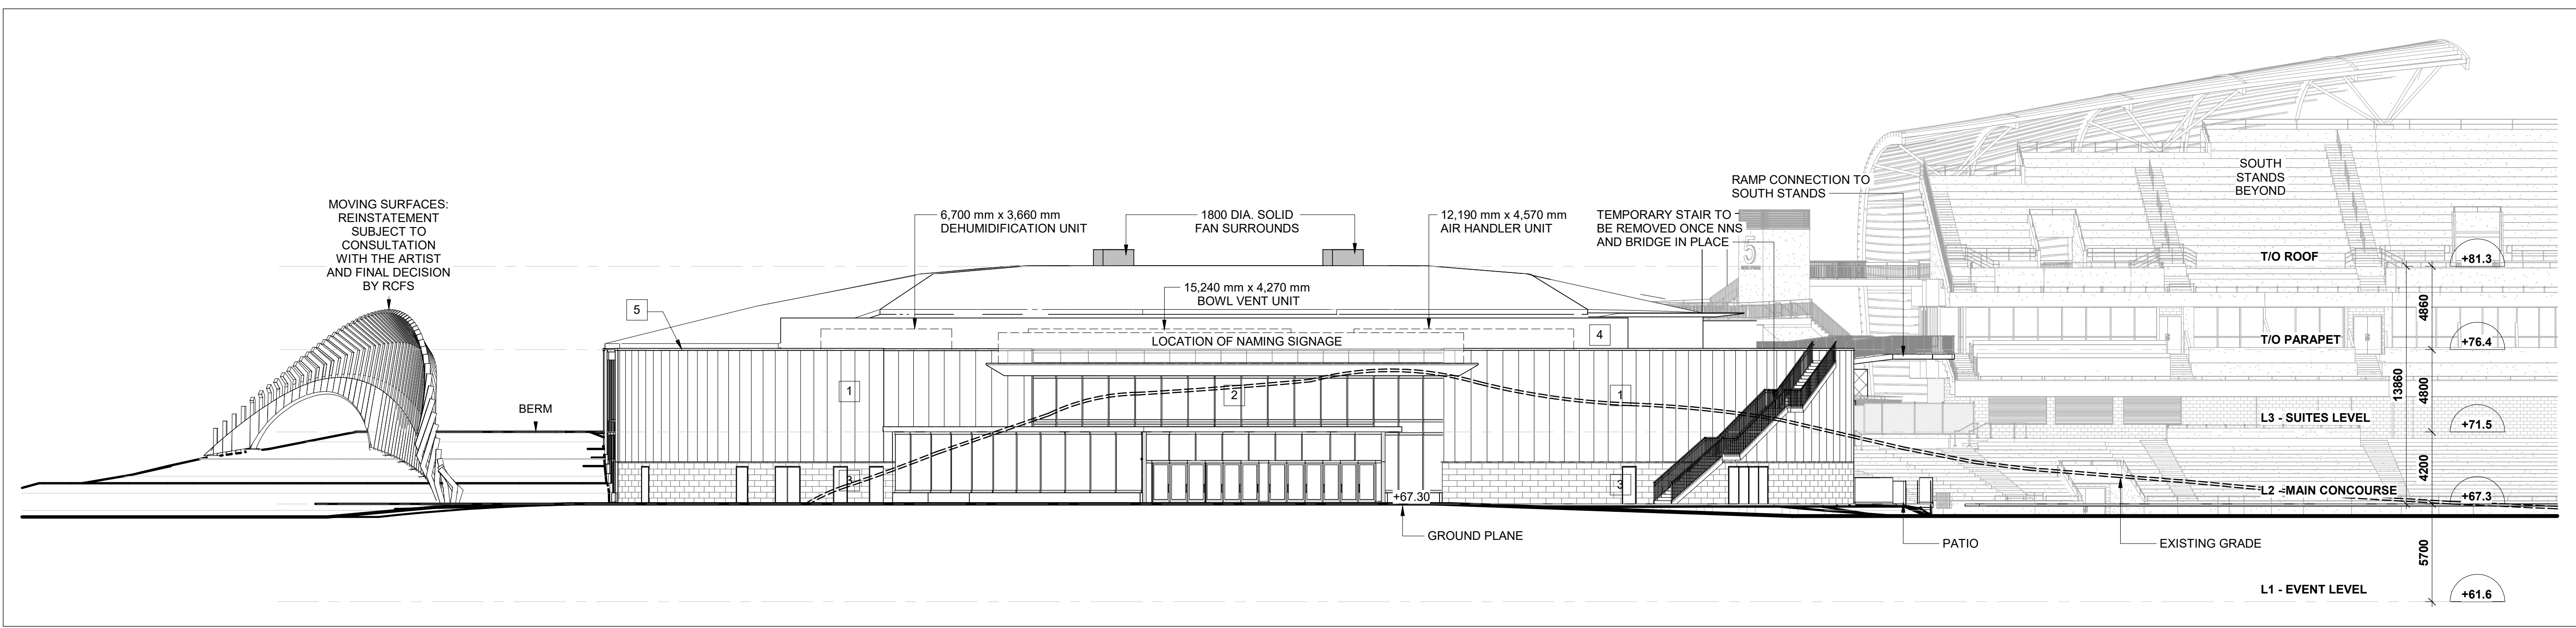

1 NORTH ELEVATION - ARENA
1 : 200

LEGEND

- 1 VERTICAL METAL PLANK SIDING
- 2 ALUMINUM FRAME CURTAIN WALL GLAZING
- 3 SPLIT FACE MASONRY BLOCK
- 4 MECHANICAL SCREENS
- 5 METAL FLASHING

NOTES:

1. ALL SIGNAGE TO COMPLY WITH THE LANSDOWNE SIGNAGE AND WAYFINDING PLAN



**BRISBEN
BROOK
BEYNON**
ARCHITECTS
14 DUNCAN ST 4TH FLOOR
TORONTO, ON M5H 3G8
(416) 591-8999

ENTUITIVE

135 LAURIER AVE WEST, SUITE 413
OTTAWA, ON K1P 5J2
(343) 308-9274



200 KING ST. WEST, SUITE 310
TORONTO, ON M5H 3T4
(416) 499-8000
MECH. PLUMB. FIRE PROTECTION ENGINEER

MULVEY & BANANI


90 SHEPPARD AVE EAST, SUITE 500
TORONTO, ON M2N 3A
(416) 751-2520

ELEC. LIGHTING ENGINEER




319 MCRAE AVENUE, SUITE 502
OTTAWA, ONTARIO K1Z 0B9
(613) 729-4536

LANDSCAPE ARCHITECT

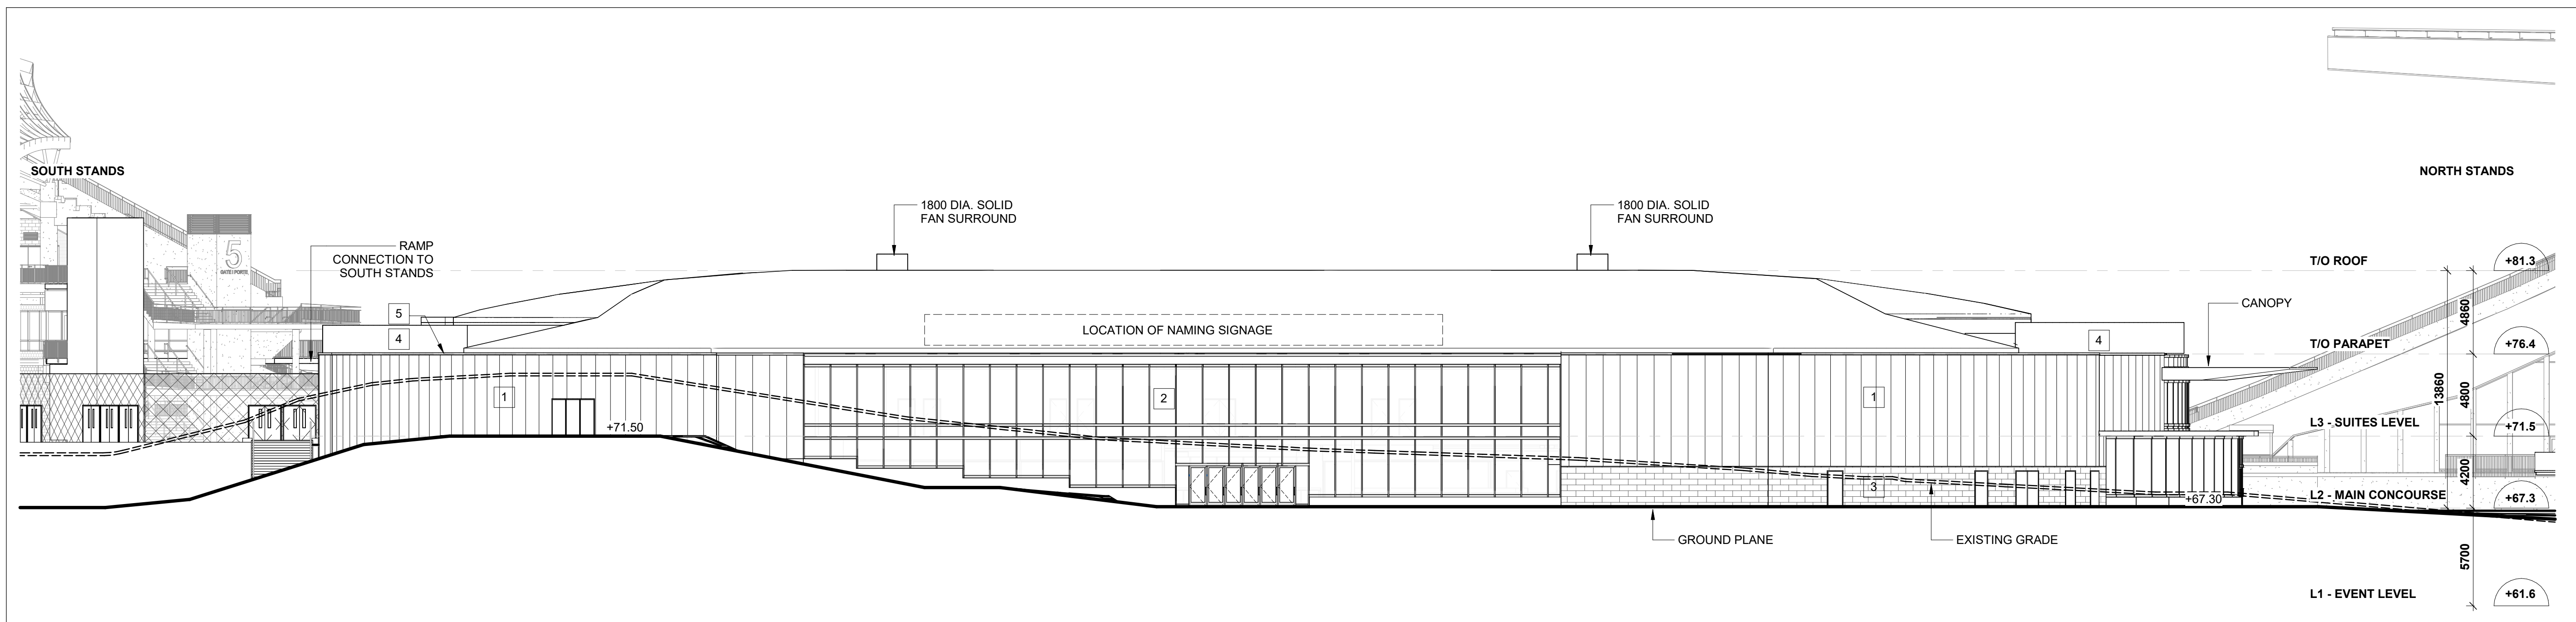

2 EAST ELEVATION - ARENA
1 : 200

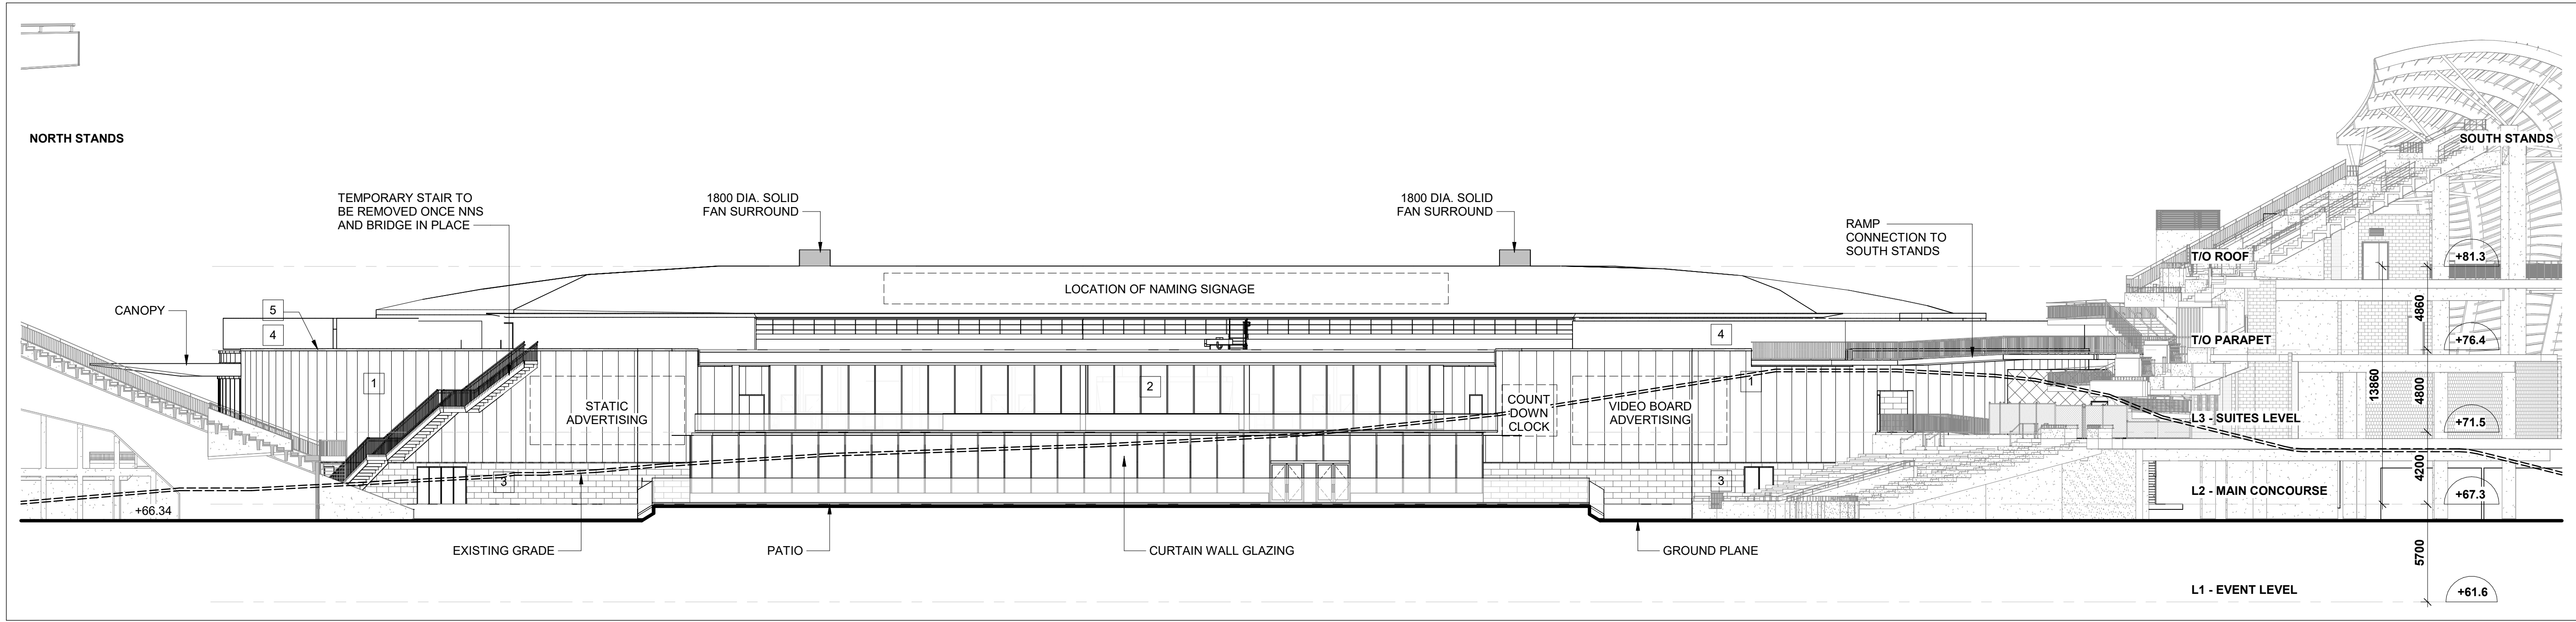


1 WEST ELEVATION - ARENA
1 : 200

NO.	DESCRIPTION	DATE
2	ISSUED FOR CITY SPA COMMENTS	2024-09-05
1	ISSUED FOR SITE PLAN APPROVAL	2024-08-07

NO.	DESCRIPTION	DATE

REVISIONS/ ISSUES
CONTRACTOR SHALL CHECK AND VERIFY ALL DIMENSIONS AND REPORT ANY OMISSIONS OR DISCREPANCIES TO THE ARCHITECT BEFORE PROCEEDING WITH THE WORK. **DO NOT SCALE THE DRAWINGS**

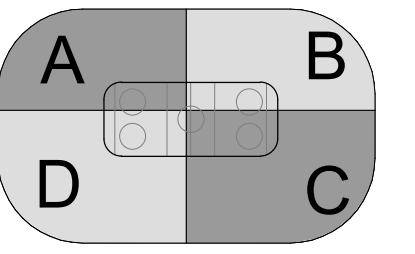

SEAL
THIS DOCUMENT IS RELEASED FOR THE PURPOSE OF PRELIMINARY SUBMITTAL
IT IS NOT TO BE USED FOR CONSTRUCTION PURPOSES

DRAWN	JJ
DATE	01/23/24
CHECKED	SJ

LANSDOWNE EVENT CENTRE
945 & 1015 BANK STREET

DWG. TITLE
EAST & WEST ELEVATIONS

SCALE	1 : 200	DWG. NO.	A3-103
PROJ. NO.	2008		