




EXISTING CONDITION

- LEGEND:
- SOFT LANDSCAPE
 - HARD LANDSCAPE
 - APPROXIMATE EXTENT OF BERM



PROPOSED CONDITION

- LEGEND:
- SOFT LANDSCAPE
 - HARD LANDSCAPE
 - APPROXIMATE EXTENT OF BERM

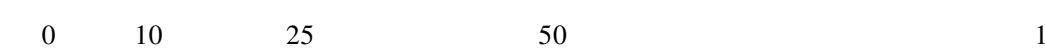

200 Meters



BRISBIN BROOK BEYON ARCHITECTS
 14 DUNCAN ST 4TH FLOOR
 TORONTO, ON M5H 3G8
 (416) 591-8999

135 LAURIER AVE WEST, SUITE 413
 OTTAWA, ON K1P 5J2
 (343) 308-9274

TMP
 200 KING ST. WEST, SUITE 310
 TORONTO, ON M5H 3T4
 (416) 499-8000

MULVEY & BANANI
 90 SHEPPARD AVE. EAST, SUITE 500
 TORONTO, ON M2N 3A
 (416) 751-2520


S2O
 530 N. WOOD STREET #C
 CHICAGO, IL 60622
 (224) 717-1999

CSW
 Landscape Architecture
 Urban Design
 Site Planning
 Recreation and Park Planning
 Project Management
 319 McRae Avenue, Suite 502, Ottawa, Ontario, K1Z 0B9
 Tel: (613) 729-4536

NO	DESCRIPTION	DATE
3	ISSUED FOR SPA	07 AUG. 2024
2	ISSUED FOR CO-ORDINATION	28 JUNE 2024
1	ISSUED FOR PRE-CONSULTATION	31 MAY 2024

REVISIONS/ ISSUES
 CONTRACTOR SHALL CHECK AND VERIFY ALL DIMENSIONS AND REPORT ANY OMISSIONS OR DISCREPANCIES TO THE ARCHITECT BEFORE PROCEEDING WITH THE WORK. DO NOT SCALE THE DRAWINGS

1	2
4	3

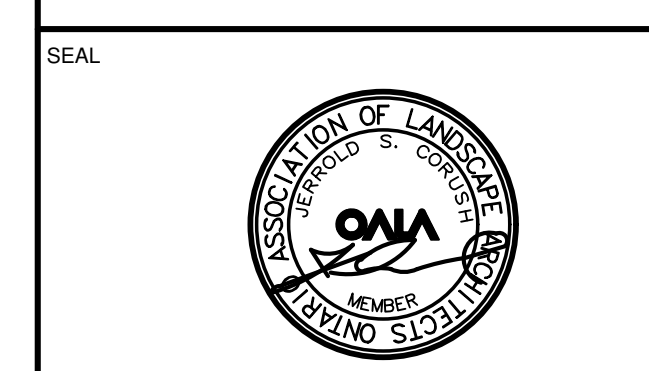

© 2024 CSW Landscape Architects Limited. All rights Reserved.
 DRAWN: SE/JA
 DATE: MAY 2024
 CHECKED: JC/CM

LANSDOWNE EVENT CENTRE

DWG. TITLE
 LANDSCAPE COMPARISON PLAN

SCALE: 1 : 750
 DWG. NO.: L100.0
 PROJ. NO.: CSW #1766-12