


LEGEND

DRAINAGE AREA (sq. m)
 AREA (sq. m)
 XXX
 X
 0.XX
 5 YEAR RUNOFF COEFFICIENT
 DRAINAGE BOUNDARY

 

REVISIONS

No.	DATE	REVISION
5	AUG 29-24	RE-ISSUED FOR APPROVAL
4	JUL 12-24	ISSUED FOR BUILDING PERMIT
3	JUN 19-24	RE-ISSUED FOR APPROVAL
2	DEC 21-23	ISSUED FOR APPROVAL
1	DEC 14-23	ISSUED FOR COORDINATION

D.B. GRAY ENGINEERING INC.
 Structural Management Consulting & Professional Services
 700 Long Point Circle
 Ottawa, Ontario
 d.gray@dbgrayengineering.com

613-425-8044

PROPOSED 2-STORY OFFICE EXPANSION
415 WEST HUNT CLUB RD
 OTTAWA, ONTARIO

Project



POST-DEVELOPMENT PLAN & ROOF PLAN

Professional Engineer
 License No. 22893
 D.B. GRAY
 2019-2024
 038 29-23

Drawn: D.B.G.
 H. Scale
 V. Scale
 Date: DEC 14-23
 Job No.: 22893

Drawing No.: **C-3**
 of **4**

NOT VALID UNLESS SIGNED & DATED

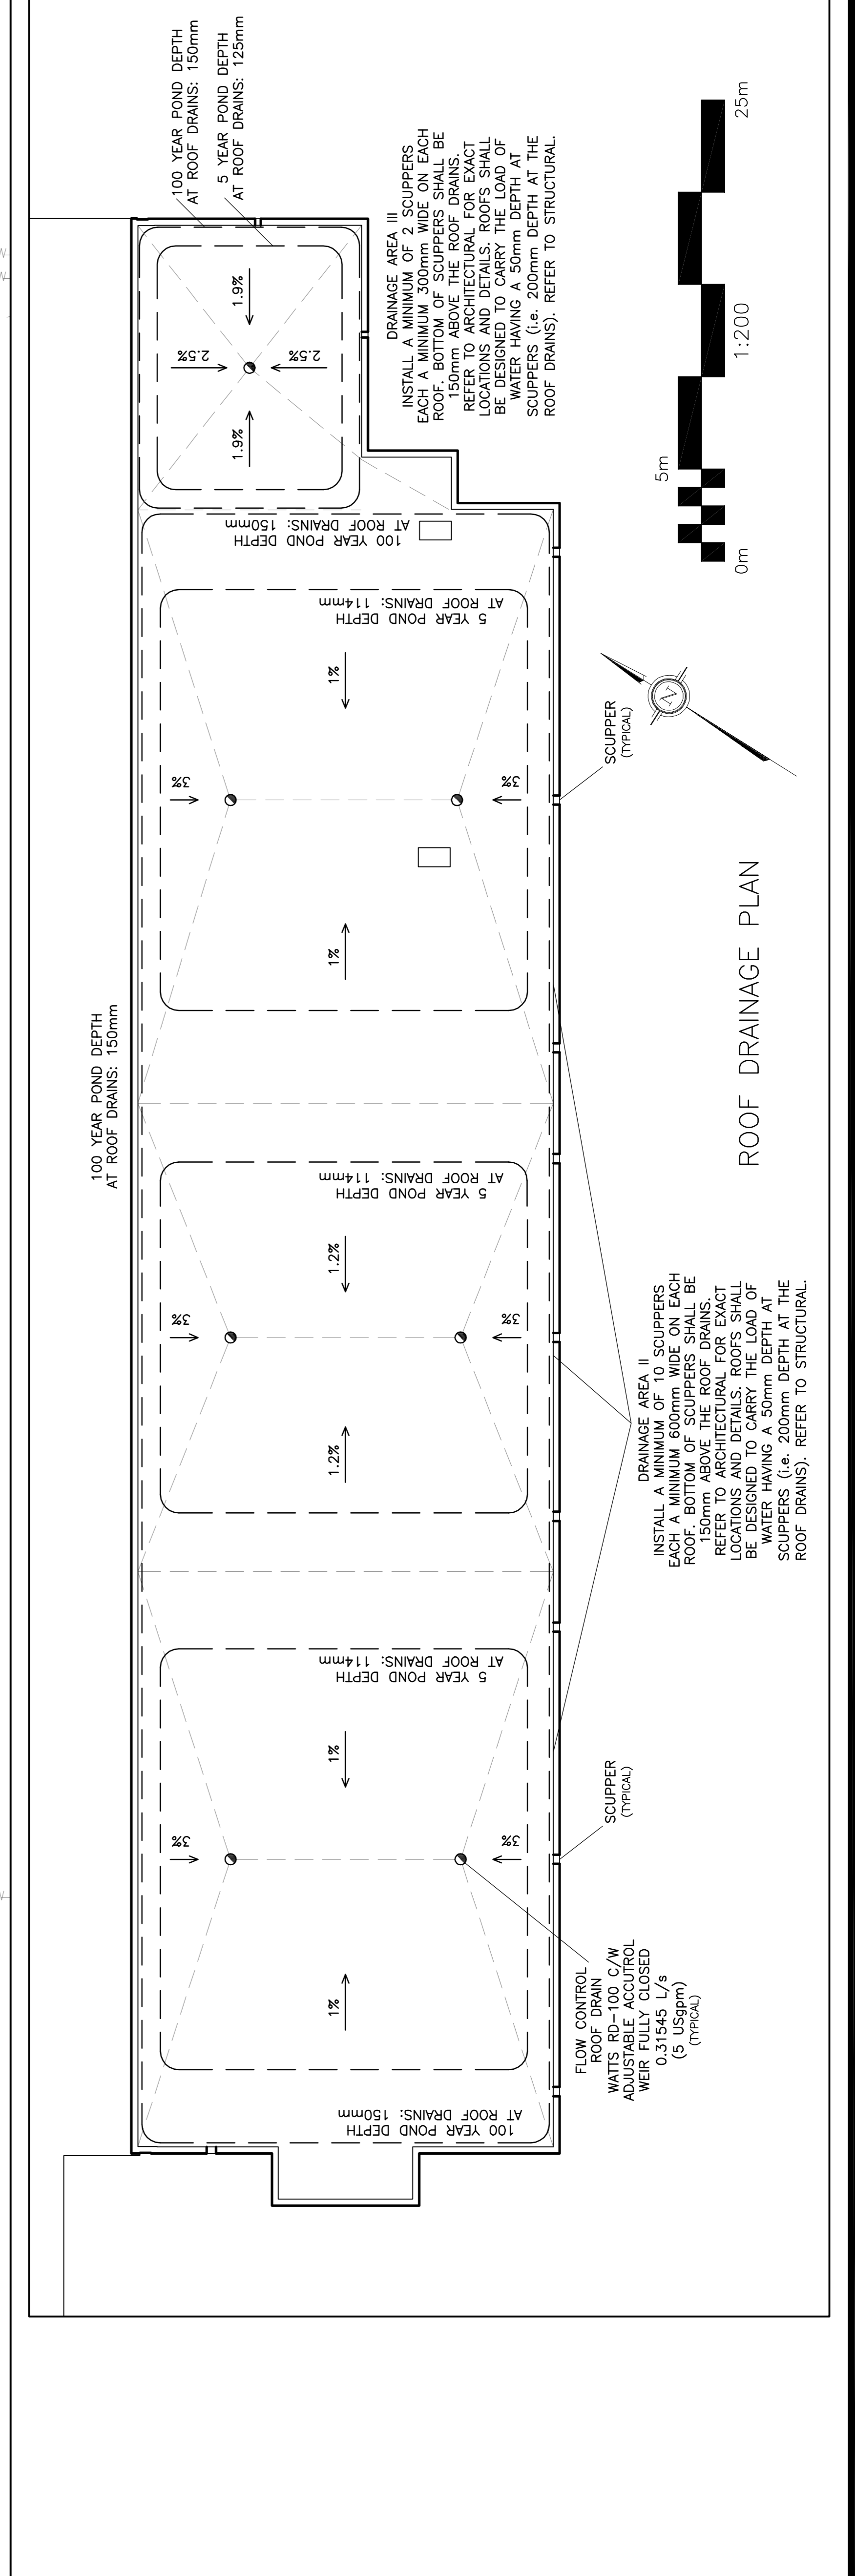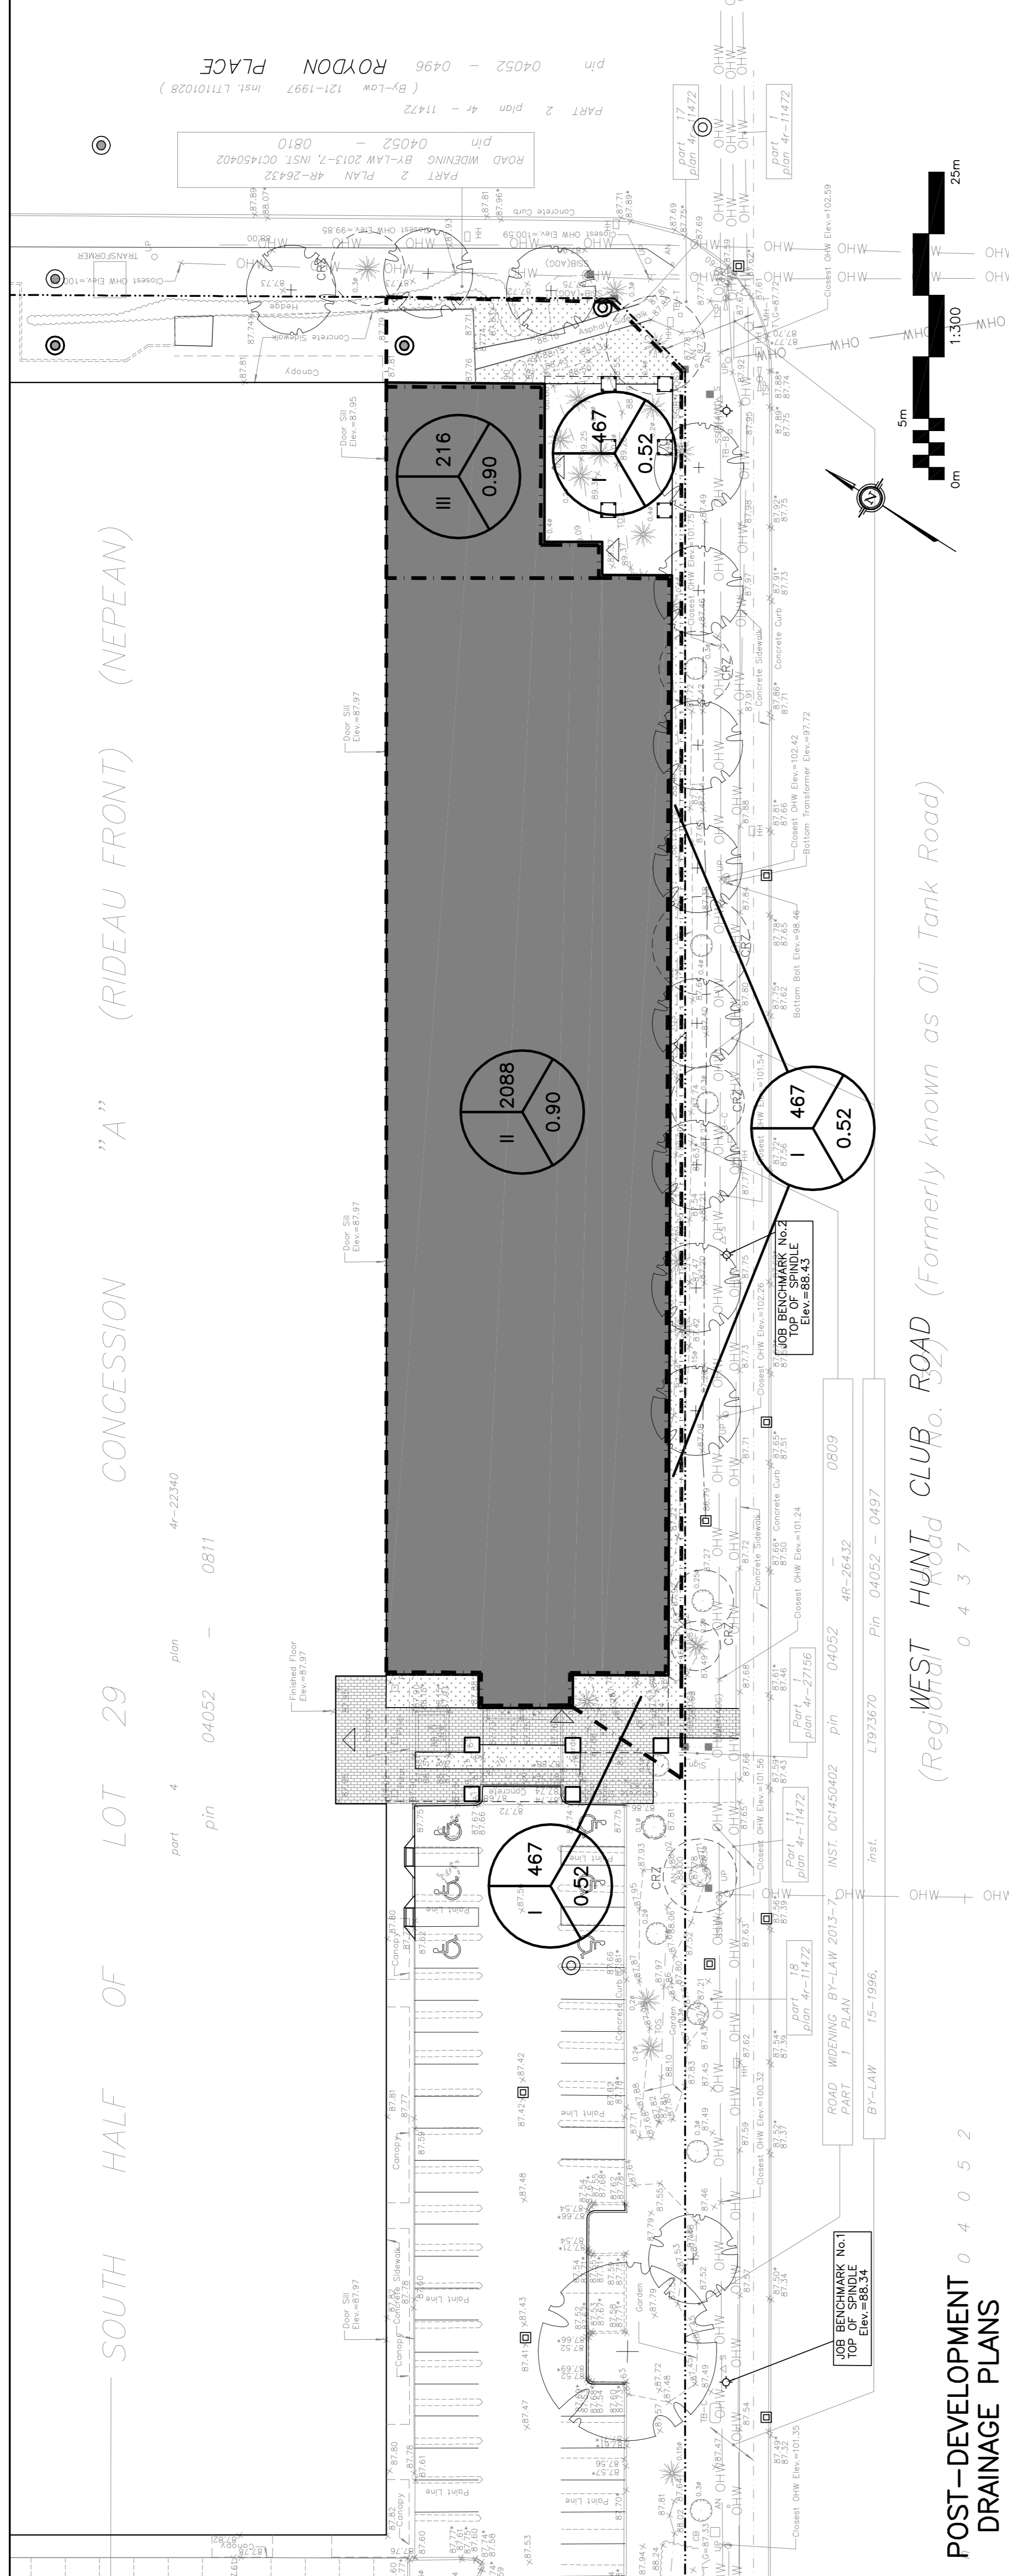

POST-DEVELOPMENT DRAINAGE PLANS

WEST HUNT CLUB ROAD (Formerly known as Oil Tank Road)

"A" CONCESSION (RIDEAU FRONT) (NEPEAN)