
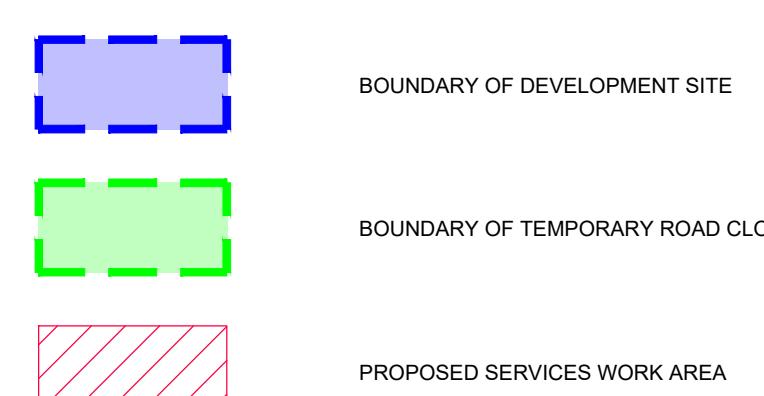


**LEGEND****CONSTRUCTION MANAGEMENT PLAN NOTES:**


1. BOUNDARY ROAD IS A TWO WAY RURAL ROAD. PORTIONS OF THE CONSTRUCTION WORK WILL REQUIRE TEMPORARY CLOSURE OF THE SOUTHBOUND LANE IN FRONT OF THE DEVELOPMENT SITE.
2. TEMPORARY CLOSURE OF THE SOUTHBOUND LANE IN FRONT OF THE DEVELOPMENT SITE WILL BE REQUIRED TO CONNECT THE BUILDING WATER SERVICE TO THE EXISTING WATERMAIN ON BOUNDARY ROAD.
3. TEMPORARY CLOSURE OF THE SOUTHBOUND LANE IN FRONT OF THE DEVELOPMENT SITE WILL BE REQUIRED DURING CONSTRUCTION OF THE SITE ACCESS ENTRANCES / EXITS.
4. A DETAILED CONSTRUCTION MANAGEMENT PLAN TO BE PREPARED AND PROVIDED BY THE CONTRACTOR, ONCE ONE IS RETAINED.

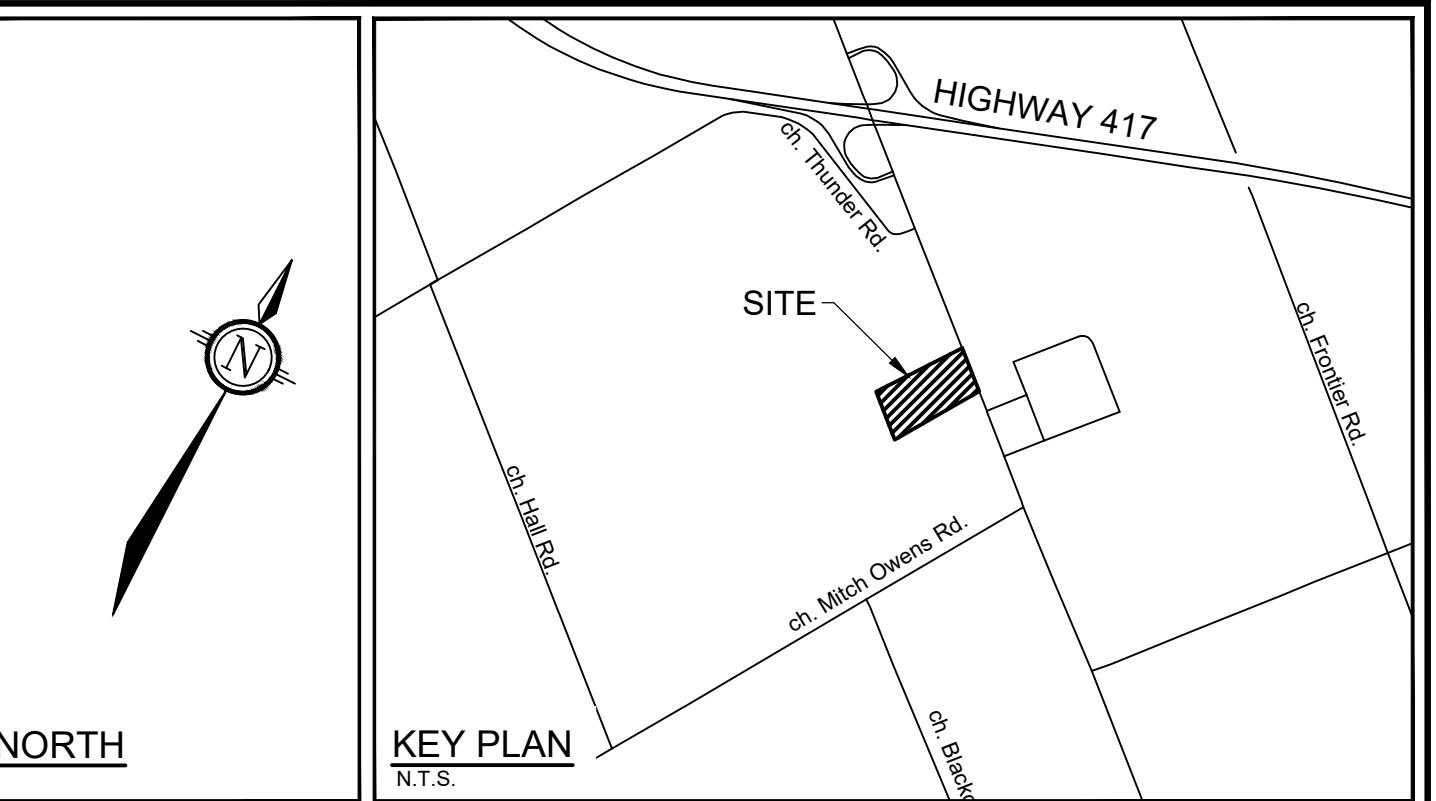

NORTH

KEY PLAN

N.T.S.

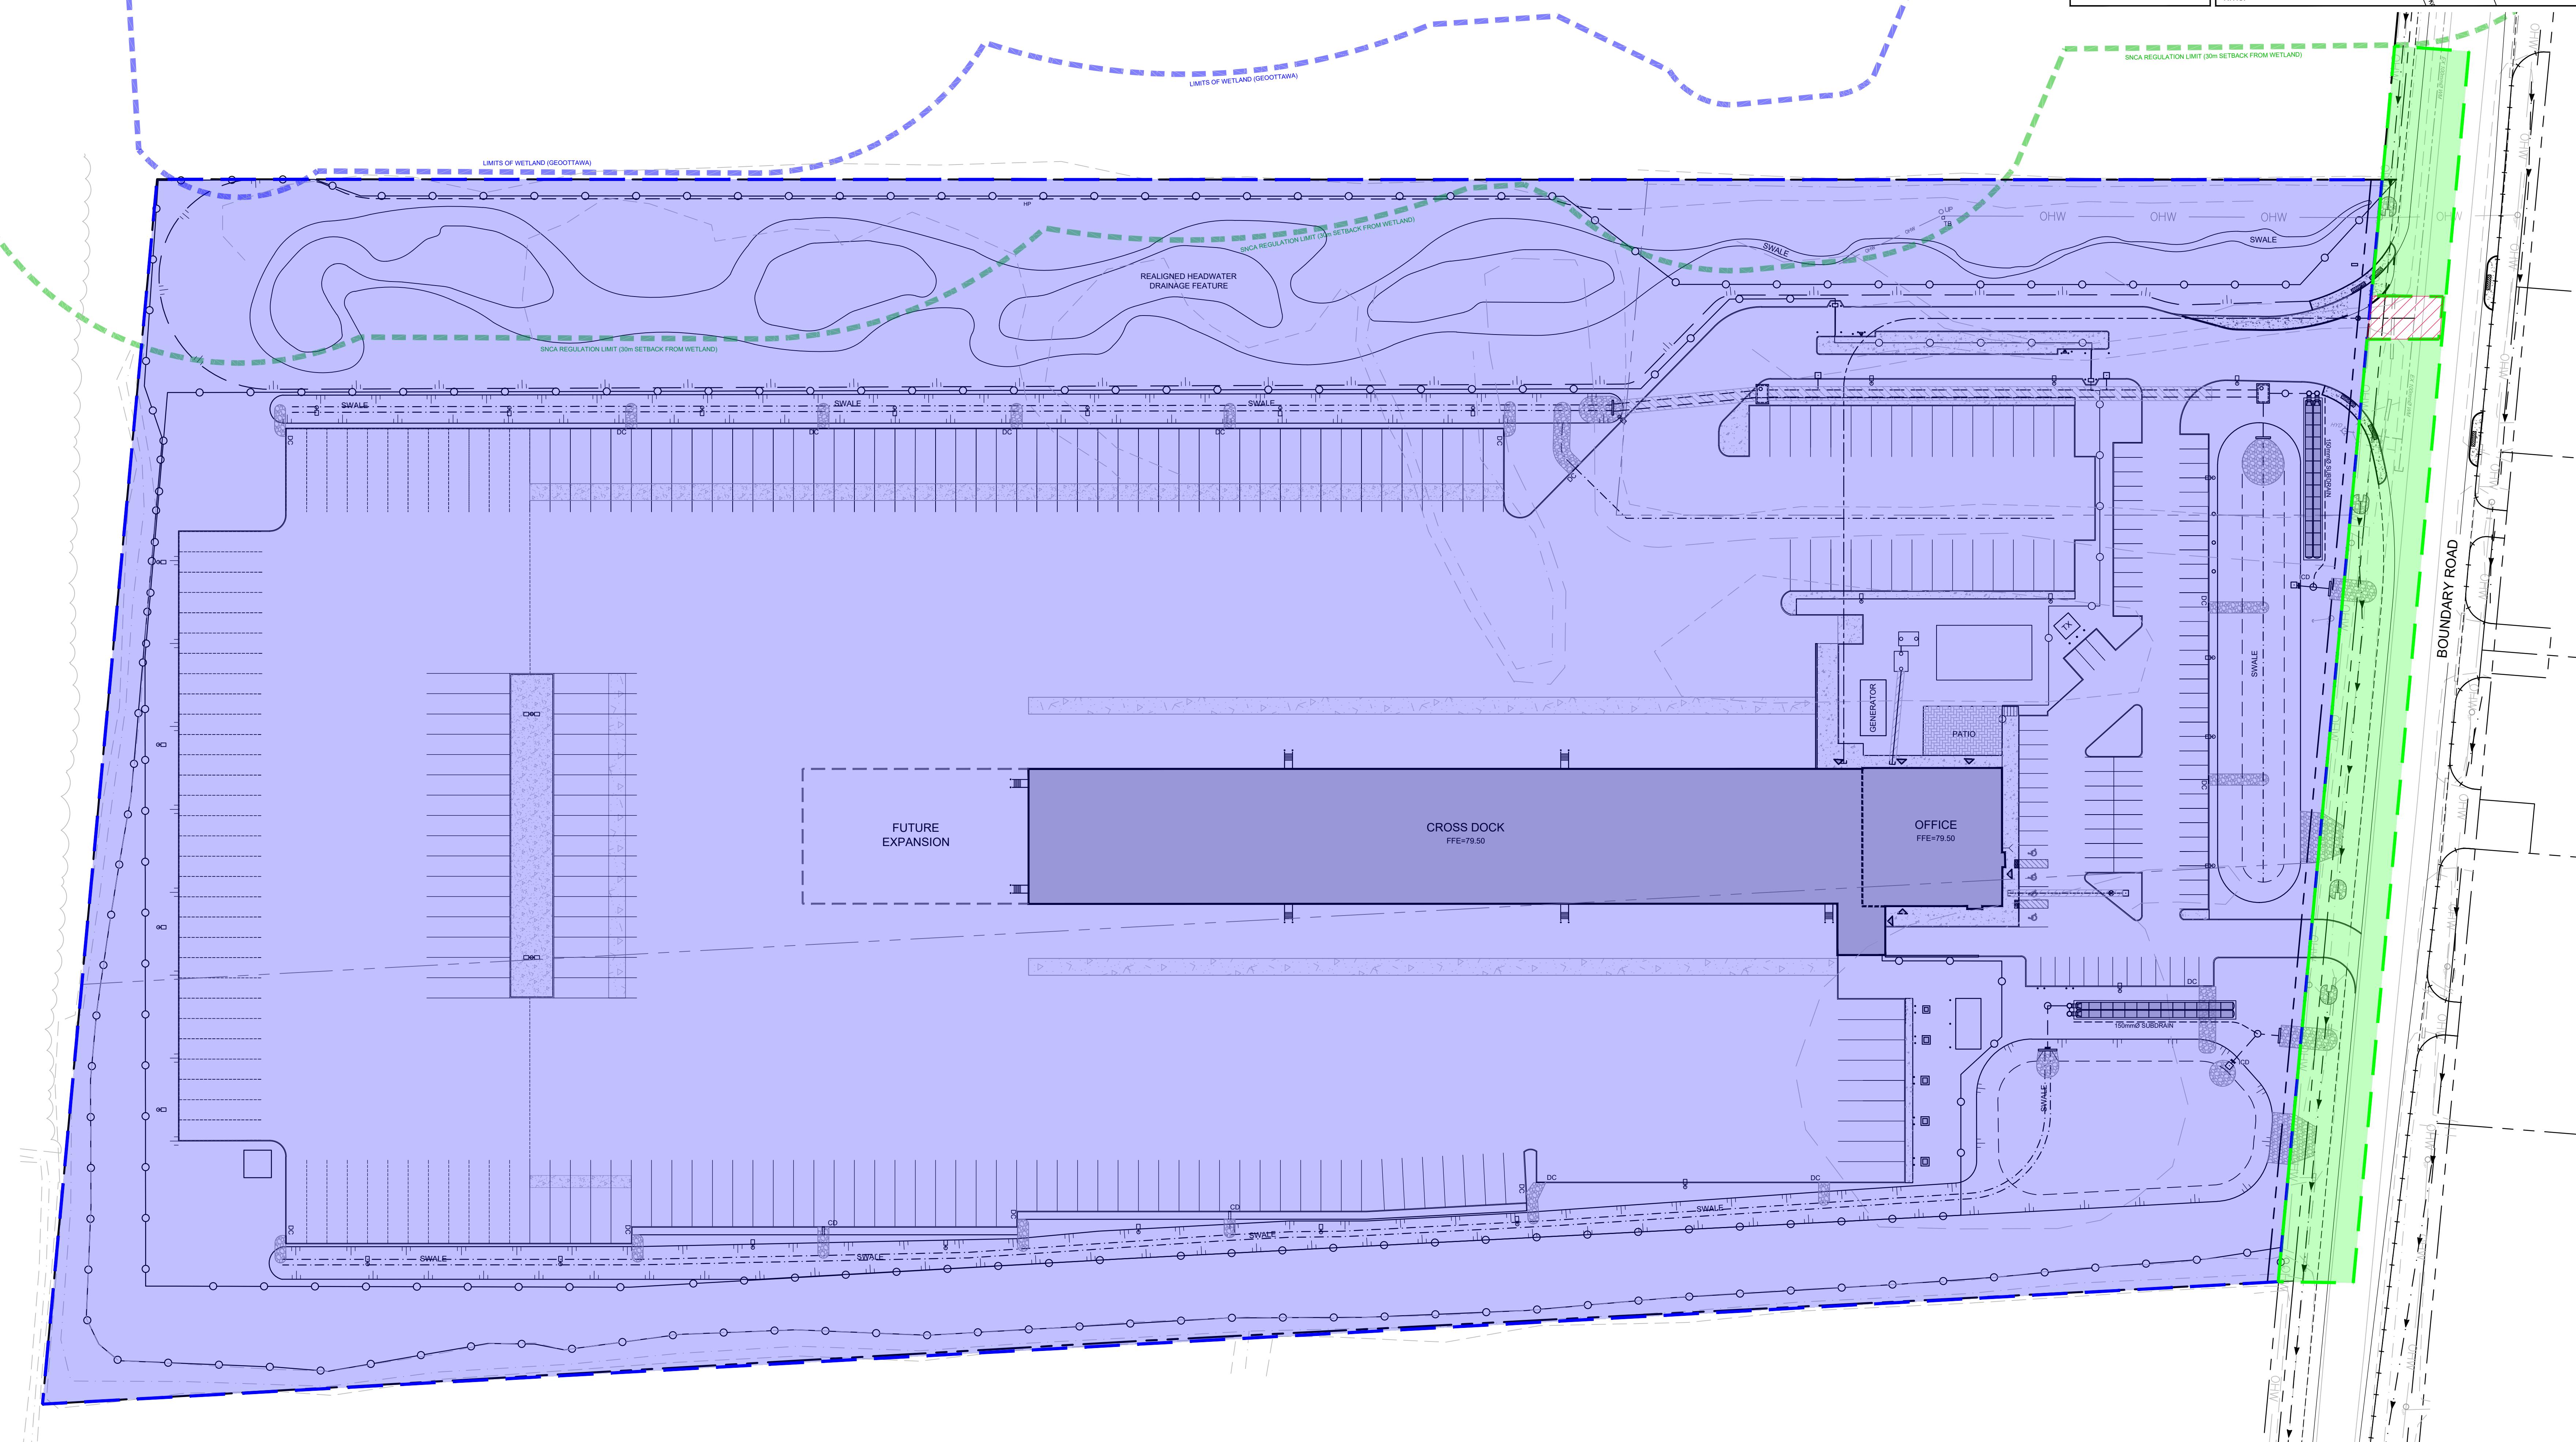

NOTE: THE POSITION OF ALL POLE LINES, CONDUITS, WATERMAINS, SEWERS AND OTHER UNDERGROUND AND OVERGROUND UTILITIES AND STRUCTURES IS NOT NECESSARILY SHOWN ON THE CONTRACT DRAWINGS, AND AS SHOWN, THE CONTRACTOR'S DUTY, AND AS SHOWN, THE POSITION OF ALL SUCH UTILITIES AND STRUCTURES IS NOT GUARANTEED. BEFORE STARTING WORK, DETERMINE THE EXACT LOCATION OF ALL SUCH UTILITIES AND STRUCTURES AND ASSUME ALL LIABILITY FOR DAMAGE TO THEM.

1. ISSUED FOR SITE PLAN APPLICATION  
NOV 14/25 MJH  
No. REVISION DATE BY

PLAN#1200-100mmx100mm

SCALE	DESIGN
1:400	RJK CHECKED MJH
	DRAWN RJK
	CHECKED RJK
1:400	APPROVED MJH
0 4 8 12 16	

FOR REVIEW ONLY	

**NOVATECH**  
Engineers, Planners & Landscape Architects  
Suite 200, 240 Michael Copeland Drive  
Ottawa, Ontario, Canada K2B 1P6  
(613) 254-9642  
(613) 254-5867  
www.novatech-eng.com

LOCATION  
CITY OF OTTAWA  
5110 BOUNDARY ROAD  
DRAWING NAME  
CONSTRUCTION  
MANAGEMENT PLAN  
PROJECT No.  
118168  
REV #1  
DRAWING No.  
118168-CMP