

The Effort Trust Company

# 1015 - 1045 Dairy Drive

## Design Brief

October 4 2024

# 1015 – 1045 Dairy Drive

## Design Brief

City of Ottawa

Development Application File: D07-12-13-0249

October 4<sup>th</sup>, 2024

### Prepared By:

Arcadis Professional Services (Canada) Inc.  
333 Preston Street, Suite 500  
Ottawa, Ontario K1S 5N4  
Canada  
Phone: 613 241 3300

### Prepared For:

TSL Dairy Inc.  
C/o The Effort Trust Company  
  
50 King Street East  
Hamilton, Ontario L8N 1A6

### Our Ref:

142817-6.04.03

---

Ryan Magladry, C.E.T  
Associate | Manager, Land Engineering



---

Demetrius Yannouloupoulos, P.Eng  
Director | Office Lead

---

Arthur Beresniewicz, EIT  
Engineer in Training

*This document is intended only for the use of the individual or entity for which it was prepared and may contain information that is privileged, confidential and exempt from disclosure under applicable law. Any dissemination, distribution or copying of this document is strictly prohibited.*

## Version Control (optional)

Issue	Revision No.	Date Issued	Page No.	Description	Reviewed By
1	-	2024-02-13		Issued for Site Plan Approval	RM/DY
2	-	2024-06-27		Issued for Site Plan Approval	RM/DY
3	-	2024-10-04		Issued for Site Plan Approval	RM/DY

# Contents

<b>1</b>	<b>Introduction</b>	<b>2</b>
1.1	Scope	2
1.2	Subject Site	2
1.3	Previous Studies	3
1.4	Geotechnical Considerations	3
<b>2</b>	<b>Water Supply</b>	<b>5</b>
2.1	Existing Conditions	5
2.2	Design Criteria	5
2.2.1	Water Demands	5
2.2.2	System Pressure	5
2.2.3	Fire Flow Rates	6
2.2.4	Boundary Conditions	6
2.2.5	Hydraulic Model	6
2.3	Proposed Water Plan	6
2.3.1	Proposed Water Plan	6
2.3.2	Hydraulic Analysis	7
2.3.3	Modeling Results	7
<b>3</b>	<b>Wastewater Disposal</b>	<b>8</b>
3.1	Existing Conditions	8
3.2	Design Criteria	8
3.3	Recommended Wastewater Plan	8
<b>4</b>	<b>Site Stormwater Management</b>	<b>9</b>
4.1	Existing Conditions	9
4.2	Design Criteria	9
4.3	Proposed Minor System	9
4.4	Stormwater Management	10
4.5	Inlet Control	11
4.6	On-Site Detention	12
4.7	100-Year Overflow	13
4.8	100-Year + 20% Stress Test	14
4.9	Under Ground Storage	15



4.10	Quality Control.....	15
5	Grading and Roads.....	16
5.1	Site Grading .....	16
5.2	Road Network.....	16
6	Source Controls.....	17
6.1	General.....	17
6.2	Lot Grading .....	17
6.3	Vegetation .....	17
6.4	Groundwater Recharge.....	17
7	Conveyance Controls.....	18
7.1	Generals .....	18
7.2	Catchbasins and Maintenance Hole Sumps .....	18
8	Sediment and Erosion Control Plan .....	19
8.1	General.....	19
8.2	Trench Dewatering .....	19
8.3	Seepage Barriers .....	19
8.4	Surface Structure Filters.....	19
9	Conclusion .....	20

## Tables

<b>Table 1-1 Pavement Structure – Car Only Parking Areas</b> .....	<b>4</b>
<b>Table 1-2 Pavement Structure – Access Lanes, Fire Routes and Heavy Truck Parking Areas</b> .....	<b>4</b>
<b>Table 2-1 Hydraulic Boundary Conditions</b> .....	<b>6</b>
<b>Table 4-1 Post-Development Storage Summary Table</b> .....	<b>12</b>
<b>Table 4-2 Post-Development 100yr Storage Summary Table</b> .....	<b>13</b>
<b>Table 4-3 Post-Development 100yr+20% Stress Test Storage Summary Table</b> .....	<b>14</b>
<b>Table 4-3 Underground Storage Summary Table</b> .....	<b>15</b>

## Figures

<b>Figure 1 Subject Site Location</b> .....	<b>2</b>
---------------------------------------------	----------

## Appendices

1015 Dairy Drive – Design Brief

### Appendix A

- Site Plan
- Site Servicing Plan 142817-C-001
- AOV Legal Plan – 2022-05-13
- Pre-Consultation City Comments

### Appendix B

- Watermain Boundary Conditions
- Water Demand Calculations
- FUS Calculations
- Water Model Results

### Appendix C

- Sanitary Design Sheet
- Sanitary Drainage Area Plan 142817-C-400

### Appendix D

- Storm Design Sheet
- Cardinal Creek Park Business Plan – Stormwater Design Plan Excerpt
- Cardinal Creek Park Business Plan – Stormwater Design Plan Excerpt 2
- Storm Water Management Calculations
- Storm Drainage Area Plan 142817-C-500
- Ponding Plan 142817-C-600
- Storage Calculations
- Orifice Sizing Calculations
- Overflow Depth Calculations
- UGS 1 Details
- UGS 2 Details

### Appendix E

- Grading Plan 142817-C-200
- Sediment and Erosion Plan 142817-C-900

# 1 Introduction

## 1.1 Scope

Arcadis has been retained by TSL Dairy Inc. c/o The Effort Trust Company to prepare the necessary engineering plans, specifications and documents to support the proposed Site Plan Application for the subject lands in accordance with the policies set out by the Planning and Development Branch of the City of Ottawa. This Brief will present a detailed grading and servicing scheme to support the development of the property and will include sections on-site grading, water supply, wastewater management, minor and major stormwater management, and erosion and sediment control.

## 1.2 Subject Site

The Self Storage Facility is located northeast of the Dairy Drive and Old Montreal Road intersection. The proposed Self Storage Facility development is approximately 2.51 hectares in size and is bounded by Dairy Drive to the west, Old Montreal Road to the south, a private property zoned light industrial to the east, and a commercial dairy production facility to the north.

Please refer to **Figure 1**, below, for more information regarding the site location.



*Figure 1 Subject Site Location*

Due to the site's natural topography, with the existing grade sloping from south to north, the proposed concept aims to seamlessly integrate the two large buildings and two smaller buildings into the natural slope by utilizing a multi-storey approach for the larger southerly building. The south building's facades will be maintained at an accessible grade to permit entry into the upper and lower levels of the building at the building's north and south limits.

The primary vehicular and pedestrian access to the site is located off Old Montreal Road, and provides unimpeded access to the site office. A second, gated, vehicular access is provided off Dairy Drive.

The Self Storage Facility project will consist of the construction of 2 metal storage buildings and 2 industrial condominium buildings. One of the self-storage buildings will include a small rental and administration office. The site will also contain vehicular access routes, dedicated parking space and landscaping areas. A site plan of the proposed development is included in **Appendix A**.

## 1.3 Previous Studies

Design of this project has been undertaken in accordance with the following reports:

- Stormwater Design Plan – Cardinal Creek Business Park – Township of Cumberland prepared by Paul Wisner & Associates Inc., July 1992
- Greater Cardinal Creek Subwatershed Management Plan – City of Ottawa prepared by Aecom, August 2014

An engineering pre-consultation with the City of Ottawa was held in February, 2023 regarding the proposed development. Notes from this meeting is included in **Appendix A**.

## 1.4 Geotechnical Considerations

Paterson Group Inc. was retained to prepare a geotechnical investigation for the site. The objectives of the investigation were to prepare a report to:

- Determine the subsoil and groundwater conditions at the site by means of test pits and boreholes
- To provide geotechnical recommendations pertaining to the design of the proposed development including construction considerations

The geotechnical investigation report PG6498-1 Dated September 15, 2023 confirmed that the site consists of topsoil underlain by a layer of fill, over a deep deposit of silty clay. Based on the undrained shear strength testing results, a varying permissible grade raise plan was created which has 5 different sections with individual permissible grade raise elevations which are referenced to a geodetic datum. The permissible elevations are between 64.5 on the south end of the site, to 60.5 at the north end of the site. The maximum and minimum deltas for grade raise is between 0.0m and 2.75m based on borehole elevations.

The report contains recommendations which include but are not limited to the following:

- Fill used for grading beneath the proposed development to meet OPSS Granular 'A' or Granular 'B' Type II placed in lifts no greater than 300 mm compacted to 98% SPMDD
- Pavement Structures as identified below

Table 1-1 Pavement Structure – Car Only Parking Areas

Local Road – Parking Areas	Thickness
12.5 Asphaltic Concrete	50 mm
OPSS Granular A Base	150 mm
OPSS Granular B Type II Subbase	300 mm

Table 1-2 Pavement Structure – Access Lanes, Fire Routes and Heavy Truck Parking Areas

Local Road	Thickness
12.5 Asphaltic Concrete	40 mm
19.0 Asphaltic Concrete	50 mm
OPSS Granular A Base	150 mm
OPSS Granular B Type II Subbase	450 mm

The report contains recommendations which include but are not limited to the following:

- Pipe bedding and cover: The pipe bedding for water and pipes placed on a relatively dry, undisturbed subgrade surface should consist of at least 150 mm of OPSS Granular A material. Where the bedding is located upon silty clay the thickness of the bedding material should be increased to a minimum of 300 mm of OPSS Granular A. The bedding layer should extend to the spring line of the pipe. Cover material, from the spring line to at least 300 mm above the obvert of the pipe should consist of OPSS Granular A or Granular B Type II. The bedding and cover materials should be placed in maximum 300 mm thick lifts compacted to a minimum of 95% of the material’s SPMDD.
- The excavation side slopes above the groundwater level extending to a maximum depth of 3 m should be cut back at 1H:1V or flatter. The flatter slope is required for excavation below groundwater level

## 2 Water Supply

### 2.1 Existing Conditions

As previously noted, the 2.51 ha Self Storage Facility site is surrounded by Dairy Drive to the west, Old Montreal Road to the south, a private gravel driveway to the east, and a commercial dairy supplier to the north. The subject site is flanked on both streets by existing watermains. An existing PVC 406 mm diameter watermain is located within the Dairy Drive right of way and the Old Montreal Road right of way. Both watermains fall within the City of Ottawa’s pressure district Pressure Zone 1E which will provide the water supply to the site.

### 2.2 Design Criteria

#### 2.2.1 Water Demands

Water demands have been calculated for the full development. This site consists two self storage buildings that house a single office with an area of 121 m<sup>2</sup> and two utility closets, and two industrial condominium buildings. Siamese connections will be provided for all buildings. Consumption rates are taken from Tables 4.1 and 4.2 at the Ottawa Design Guidelines – Water Distribution and are summarized as follows:

- Commercial Shopping Center 2500 l/1000m<sup>2</sup>/day
- Other Commercial 28,000 l/gross ha/day
- ICI Average Day Demand 28,000 l/gross ha/day
- ICI peak Daily Demand 42,000 l/gross ha/day
- ICI Peak Hour Demand 75,600 l/gross ha/day

A watermain demand calculation sheet is included in **Appendix B** and the total water demands are summarized as follows:

- Average Day 0.83 l/s
- Maximum Day 1.25 l/s
- Peak Hour 2.24 l/s

#### 2.2.2 System Pressure

The Ottawa Design Guidelines – Water Distribution (WDG001), July 2010, City of Ottawa, Clause 4.2.2 states that the preferred practice for design of a new distribution system is to have normal operating pressures range between 345 kPa (50 psi) and 480 kPa (80 psi) under maximum daily flow conditions. Other pressure criteria identified in Clause 4.2.2 of the guidelines are as follows:

- Minimum Pressure Minimum system pressure under peak hour demand conditions shall not be less than 276 kPa (40 psi)
- Fire Flow During the period of maximum day demand, the system pressure shall not be less than 140 kPa (20 psi) during a fire flow event.

Maximum Pressure In accordance with the Ontario Building/Plumbing Code, the maximum pressure should not exceed 552 kPa (80 psi). Pressure reduction controls will be required for buildings where it is not possible/feasible to maintain the system pressure below 552 kPa.

### 2.2.3 Fire Flow Rates

The Self Storage Facility site plan contains 2 storage buildings and two industrial condominium buildings, all with automatic sprinkler systems. All buildings will fall under OBC Section 3.10, F-2 or F3 occupancy and combustibility. The sprinkler system will be designed and installed in accordance with NFPA-13 requirements. The sprinkler system will be supplied from the city water connection and the demand will be calculated using the hazard classification plus the appropriate inside/outside hose allowances.

Calculations using the Fire Underwriting Survey (FUS version 2020) were conducted to determine the fire flow requirement for the site. Results of the analysis provides a maximum fire flow rate of 12,000 l/min or 200.0 l/s is required which is used in the hydraulic analysis. A copy of the FUS calculations is included in **Appendix B**.

### 2.2.4 Boundary Conditions

The City of Ottawa has provided the hydraulic boundary conditions at Dairy Drive. A copy of the boundary conditions is included in **Appendix B** and summarized as follows:

Table 2-1 Hydraulic Boundary Conditions

Criteria	Hydraulic Head - Dairy Drive	Pressure
Max HGL (Basic Day)	114.1 m	74.4 psi
Peak Hour	109.4 m	67.7 psi
Max Day + Fireflow (12,000 L/m)	102.1 m	57.3 psi

Ground elevation: 61.7 m

### 2.2.5 Hydraulic Model

A computer model for the subject site has been developed using the InfoWater program by Innovyze. The model includes the existing watermain and boundary condition at Dairy Drive.

## 2.3 Proposed Water Plan

### 2.3.1 Proposed Water Plan

A 200 mm watermain is proposed with a double connection to the existing 406mm watermain at the North site entrance on Dairy Drive. The 200mm watermain is looped with a parallel run back out to Dairy Drive, and three private hydrants are provided.



Each building is provided with a 150mm un-metered fire service and a 50mm metered water service. To provide service to a janitorial closet and the mechanical room, where an automatic trap seal primer for the floor drain is required in facilities with combustion heating equipment.

Refer to the general plan of services **Drawing C-001** for detailed watermain layout for the subject site.

## 2.3.2 Hydraulic Analysis

The hydraulic model was run under basic day conditions to determine the maximum pressure for the site. The minimum pressure for the site is determined in the peak hour analysis using the provided boundary condition. Results of the analysis for the site are summarized in Section 2.3.2 and the water model schematic and model results are included in **Appendix B**.

## 2.3.3 Modeling Results

The hydraulic model was run under basic day, maximum day with fire flows and under peak hour conditions. Results of the hydraulic model are included in **Appendix B** and summarized as follows:

- Basic Day (Max HGL) Pressure Range 531.12 kPa to 540.91 kPa
- Peak Hour (Min HGL) Pressure Range 485.06 kPa to 494.86 kPa
- Max Day Pressure Range 413.52 kPa to 423.32 kPa

A comparison of the results and design criteria is summarized as follows:

Maximum Pressure	No nodes in basic day scenario exceed 552 kPa (80 psi), therefore no pressure reducing control is required for the buildings in this development.
Minimum Pressure	All nodes in the model exceed the minimum value of 276 kPa (40 psi).
Fire Flow	The required fire flow will be provided through a combination of a preposed new private hydrant and the surrounding public hydrants. There are 3 existing public hydrants around the site, 2 located on Dairy Drive and 1 on Old Montreal Road. All 3 hydrants are rated Class AA, which can provide 1500 GPM (5678 L/min) and above flow rate. Two new private fire hydrants are proposed, one from the proposed watermain on site, and one connecting to the Dairy Drive ROW watermain. The new hydrants are located within 45m of the doors, and Siamese connections. According to Table 18.5.4.3 Maximum Fire Flow Hydrant Capacity - Ottawa Design Guidelines, a total of 5678 L/min + 5678 L/min + 3785 L/min = 15141 L/min fire flow can be provided, which is larger than required fire flow 12000 L/min. Therefore, the existing public can provide sufficient fire flow for the site.

## 3 Wastewater Disposal

### 3.1 Existing Conditions

There is an existing 250mm diameter sanitary sewer along Dairy Drive, which flows north and west along Dairy Drive and connects to Trim Road. This sewer has been designed to provide wastewater service to the subject development site.

### 3.2 Design Criteria

The sanitary sewers for the subject site will be based on the City of Ottawa design criteria. It should be noted that the sanitary sewer design for this study incorporates the latest City of Ottawa design parameters identified in Technical Bulletin ISTB-2018-01. Some of the key criteria will include the following:

- Average commercial flow = 28,000 l/s/ha
- Peak ICI flow factor = 1.5 if ICI area is > 20% total area  
1.0 if ICI area is ≤ 20% total area
- Inflow and Infiltration Rate = 0.33 l/s/ha
- Minimum Full Flow Velocity = 0.60 m/s
- Maximum Full Flow Velocity = 3.0 m/s
- Minimum Pipe Size = 250 mm diameter (for ICI lands per OSDG)

### 3.3 Recommended Wastewater Plan

The on-site sanitary system will consist of 250mm PVC sewer installed at normal depth and slope and will provide 150mm service connections to all buildings. The sewers have been designed using the criteria noted above in section 3.2 and outlet via a connection to the sanitary sewer within the Dairy Drive right of way to the west of the site.

A copy of the sanitary sewer design sheet can be found in **Appendix C**. Please refer to the General Plan of Services **Drawing C-001** for further details.

## 4 Site Stormwater Management

### 4.1 Existing Conditions

The existing undeveloped subject lands currently drains north away from Old Montreal Road to the northwest corner of the development lands and into the Dairy processing plant. There is an existing 375mm diameter storm sewer along Dairy Drive, and to the south of the site an 825mm diameter storm sewer along Old Montreal Road. The Dairy Drive storm sewer eventually increases to a 1200mm diameter storm and has been designed to capture restricted minor system flows from the subject development.

### 4.2 Design Criteria

The stormwater system was designed following the principles of dual drainage, making accommodations for both major and minor flow. The on-site minor system design criteria identified below is consistent with the current City of Ottawa Sewer Design Guidelines

Some of the key criteria include the following:

- Design Storm 1:5year return (Ottawa)
- Rational Method Sewer Sizing
- Initial Time of Concentration 10 minutes
- Runoff Coefficients
  - Landscaped Areas C = 0.30
  - Asphalt/Concrete C = 0.90
  - Roof C = 0.90
- Pipe Velocities 0.80 m/s to 6.0 m/s
- Minimum Pipe Size 250 mm diameter  
(200 mm CB Leads)

### 4.3 Proposed Minor System

Where possible, the minor system storm sewers for the subject site will be sized based on the rational method and the City of Ottawa 5-year event. Minor storm flow to the downstream storm sewer network will be controlled by Inlet Control Devices (ICDs) to limit flow and prevent sewer surcharging downstream (see section 4.4 for Stormwater Management Criteria and Design).

The system concept includes 3 primary stormwater management areas. A small area along Old Montreal Road, an even smaller area along Dairy Drive and a larger area comprising of the remainder of the site.

A small area along Old Montreal Road, at the southern limits of the subject lands, is conveyed by surface routing to multiple catch basins located upstream of a control structure. Flows exceeding the control structures' release rate will surcharge the storm sewer system, and ponding will occur in designated ponding areas. The control structure outlet, located in the drive aisle west of the proposed buildings, is free-flowing to Dairy Drive and can receive drainage from the foundations of the 4 proposed buildings.

The remainder of the site area is conveyed north, through the drive aisles to underground storage (UGS) tanks located in the landscaped area along the north property line. The outlet from the UGS is controlled upstream of the free-flowing connection to Dairy Drive. Parallel storm sewers are required in the drive aisle to ensure that the small area controlled at the southern limits and foundation drains remains free flowing.

The building roof drains are to connect to the minor storm sewer system, and discharge into the controlled UGS system.

As directed by the client, Rooftop storage cannot be utilized on this site.

Services are provided to each building for foundation drains. Its connections are to the free-flowing in the drive aisle.

The existing storm sewer on Dairy Drive is a 375mm storm sewer. The maximum pipe size for sewers downstream of control structures is set to match the outlet condition. A 5-year sewer size for the full development flows would require a 750 mm diameter sewer. It is not practical to connect such a large sewer to the smaller diameter of the existing sewer on Dairy Drive. Therefore, the outletting sewers downstream of control structures have been sized to convey the fixed flow based on the SWM release rate. These flows are provided in the Storm Sewer Design sheet.

The controlled sewers, which are intended to convey the roof drainage to the UGS, have been designed to provide a 5-year level of service.

A detailed storm sewer design sheet and the associated storm sewer drainage area plan is included in **Appendix D**. The General Plan of Services, depicting all on-site storm sewers can be found in **Appendix A**.

## 4.4 Stormwater Management

The subject site will be limited to a release rate established using the criteria described in section 4.2 and the Stormwater Design Plan – Cardinal Creek Business Park – Township of Cumberland prepared by Paul Wisner & Associates Inc., July 1992. This will be achieved by implementing inlet control devices (ICDs) at strategic control locations.

The CCPB Stormwater Design Plan identifies development plots as requiring a post-development 5-year flow control to 26.4L/s/Ha. The report identifies a typical on-site storage requirement of approximately 250m<sup>3</sup>/Ha. It also notes that flows exceeding the 5-year controlled release are to discharge to the City ROW (Dairy Drive).

Flows generated that are in excess of the site's allowable release rate will be stored on-site in strategic UGS tanks and gradually released into the minor system so as not to exceed the site's allocation.

The maximum surface retention depth located within the accessible developed areas will be limited to 300mm during a 5-year event. Overland flow routes will be provided in the grading to permit emergency overland flow towards the City's ROW as described in the CCPB Stormwater Design Plan.

At certain locations within the site, the opportunity to capture and/or store runoff is limited due to grading constraints and site plan geometry. These locations are generally located at the site's perimeter, where it is necessary to tie into public ROWs and adjacent properties or in areas where ponding stormwater is undesirable. These "uncontrolled" areas – 0.015 hectares in total, have a C value of 0.25 and increased by 25% during 100-year events (as per City SDG).

The site grading and ponding have been designed to control water generated during the 1:5-year event per the CCPB Stormwater Management Report, with no overflow leaving the site. Refer to the SWM calculations in **Appendix D**.

## 4.5 Inlet Control

The allowable 5-year post-development release rate for the 2.51 Ha site can be calculated as follows:

$$\begin{aligned}
 Q_{\text{allowable}} &= 26.4 \text{ L/s/Ha as per CCPB SWM Report} \\
 \text{Area} &= 2.51 \text{ Ha} \\
 &= \mathbf{66.26 \text{ L/s}}
 \end{aligned}$$

As noted in Section 4.4, a small, landscaped area along the west property line will drain offsite uncontrolled.

Based on a 100-year event, the flow from the 0.015 Ha uncontrolled area can be determined as:

$$\begin{aligned}
 Q_{\text{uncontrolled}} &= \mathbf{2.78 \times C \times i_{100\text{yr}} \times A} \quad \text{where:} \\
 C &= \text{Average runoff coefficient of uncontrolled area} = 0.25 \times 1.25 \\
 i_{100\text{yr}} &= \text{Intensity of 100-year storm event (mm/hr)} \\
 &= 1735.688 \times (T_c + 6.014)^{0.820} = 178.56 \text{ mm/hr; where } T_c = 10 \text{ minutes} \\
 A &= \text{Uncontrolled Area} = 0.011 \text{ Ha}
 \end{aligned}$$

Therefore, the uncontrolled release rate can be determined as:

$$\begin{aligned}
 Q_{\text{uncontrolled}} &= \mathbf{2.78 \times 1.25C \times i_{100\text{yr}} \times A} \\
 &= 2.78 \times 1.25 \times 0.020 \times 178.56 \times 0.011 \\
 &= \mathbf{1.71 \text{ L/s}}
 \end{aligned}$$

The maximum allowable release rate from the remainder of the site can then be determined as:

$$\begin{aligned}
 Q_{\text{max allowable}} &= \mathbf{Q_{\text{restricted}} - Q_{\text{uncontrolled}}} \\
 &= 66.26 \text{ L/s} - 1.71 \text{ L/s} \\
 &= \mathbf{64.56 \text{ L/s}}
 \end{aligned}$$

Based on the flow allowance at the various inlet locations, a combination of various sizes of inlet control devices (ICDs) were chosen in the design. The design of the inlet control devices is unique to each drainage area and is determined based on various factors, including hydraulic head and allowable release rate. The inlet control devices were sized according to the manufacturer's design charts. The restrictions will cause the on-site catchbasins and manholes to surcharge to facilitate use of the UGS, surface ponding in parking, landscaped and dry pond areas. Ponding locations and elevations are summarized on the Ponding Plan **Drawing C-600**, and included in **Appendix D**.

## 4.6 On-Site Detention

The site was designed to limit runoff to the allowable release rate up to the 5-year post-development storm event. Flows exceeding the maximum allowable release rate will be contained on-site via underground and surface storage at strategic locations. Orifices are proposed in manholes to control runoff from the site. The modified rational method was used to determine the resulting storage volumes during a 2-year, 5-year and 100-year storm event. Available surface ponding volumes at each inlet were determined using CAD surface volume tools. As per the Ottawa SDG, when underground storage is considered available storage, the ICD release rate is to be reduced by 50% to account for the head loss during the initial part of the rainfall event while the underground portion of the storage fills with runoff.

Major flow up to the 100-year storm is contained on-site and is gradually released to the minor system, aside from the small uncontrolled areas, major flow does not leave the site via overland flow.

The site's stormwater management has ensured that surface ponding will not occur during the 2-year storm event except in the landscaped area.

Stormwater management and on-site underground storage volume calculations, and manufacturers spec sheets are included in **Appendix D**.

A summary of the ICD type for each drainage area and corresponding storage details is provided in Table 4.1 below.

Table 4-1 Post-Development Storage Summary Table

Post – Development Flows							
Location	ICD Type	Drainage Area (Ha)	Restricted / Uncontrolled Flow (L/s)	Storage Required (m <sup>3</sup> )	Storage Provided (m <sup>3</sup> )		
			5 - Year	5 - Year	Surface	UGS	Total
Uncontrolled Flow							
UN	N/A	0.011		N/A	N/A	N/A	
Controlled Storm Sewer System							
CBMH8	IPEX LMF	0.160	6	36.79		48.23	48.23
MH14	IPEX LMF	0.247	6	22.53	154.29	N/A	154.29
MH23	IPEX MHF	2.020	46.50	541.21		563.91	563.91
CBMH9	IPEX LMF	0.068	6	1.19		1.72	1.72
Total Restricted Release Rate							

Post – Development Flows							
		2.495	64.50	601.72	154.29	613.86	768.15

## 4.7 100-Year Overflow

A cursory review of the 100-year event, and overflow depth has been performed using the modified rational method. The calculations are included in the modified rational stormwater management sheets **Appendix D**.

A summary of the require storage volumes, and overflow balances is provided below.

Table 4-2 Post-Development 100yr Storage Summary Table

Drainage Area	ICD Restricted Flow (L/s)	100 Year Storage Required (m <sup>3</sup> )	Total Storage Provided (m <sup>3</sup> )	Upstream Overflow (m <sup>3</sup> )	100 – Year Overflow (m <sup>3</sup> )
MH23	46.5	1203.36	563.91		639.45
CBMH8	6	83.80	48.23	639.45	675.02
MH4	6.0	64.76	154.59	0	0
CBMH9	6.0	4.90	1.72	3.18	3.18

The overland flow from the area tributary to MH23 is directed to the area upstream of CBMH8. The overflow overtops the curb and retaining wall during infrequent events. The overflow volume from MH23 is 675.02m<sup>3</sup> at peak. Based on a peak Tc of 220 minutes, the volume can be reverse calculated to **48.44 L/s**. A channel depth conveyance calculation has been provided to determine the overflow depth of **0.04m** above static ponding elevation.

The overland flow from the area tributary to CBMH8 is directed to Dairy Drive. The volume of overflow from CBMH8, inclusive of upstream contribution is 675.02m<sup>3</sup> at peak. Based on a peak Tc of 130 minutes, this volume can be reverse calculated to **86.54L/s**. A swale along the north property line retaining wall has been provided for 100year conveyance, which is proposed to outlet to the Dairy Drive ROW. A channel depth conveyance calculation has been provided to determine the overflow depth of **0.19m** above static ponding elevation.

The overland flow from the area tributary to CBMH9 is directed to Dairy Drive. The volume of overflow from CBMH8 is 3.18m<sup>3</sup> at peak. Based on a peak Tc of 15 minutes, this volume can be reverse calculated to **3.53 L/s**. CBMH8 is located adjacent to the West property line and outlets to the Dairy Drive ROW. A channel depth conveyance calculation has been provided to determine the overflow depth of **0.01m** above static ponding elevation.

The 100-year flow from areas upstream of MH14 are contained onsite, with no overland flow offsite or to other areas.

The City has requested that Arcadis review the 100-year pre-development flow versus the total restricted flow + 100-year overflow. The 100-year predevelopment flow can be calculated as;

$Q_{100 \text{ predev}} = 2.78 \times C \times i_{100\text{yr}} \times A$  where:  
**C** = Average runoff coefficient of uncontrolled area = 0.25 x 1.25  
**i<sub>100yr</sub>** = Intensity of 100-year storm event (mm/hr)  
 = 1735.688 x (T<sub>c</sub> + 6.014)<sup>0.820</sup> = 119.95 mm/hr; where T<sub>c</sub> = 20 minutes  
**A** = Uncontrolled Area = 2.510 Ha

Therefore, the 100year pre-development flow can be determined as:

$Q_{100 \text{ predev}} = 2.78 \times 1.25C \times i_{100\text{yr}} \times A$   
 = 2.78 x 1.25 x 0.25 x 178.56 x 2.51  
 = **261.56 L/s**

The sum of the uncontrolled flow (1.71 L/s), the restricted flow (64.50 L/s), and the 100-year overflow (86.54 L/s & 3.53L/s) is **156.28 L/s**. This is less than the pre-development 100-year flow.

## 4.8 100-Year + 20% Stress Test

A cursory review of the 100-year event + 20% has been performed using the modified rational method. The Peak flow from each area during a 100-year event has been increased by 20%. The calculations have been included in **Appendix D**.

A summary of the require storage volumes, and overflow balances is provided below.

Table 4-3 Post-Development 100yr+20% Stress Test Storage Summary Table

Drainage Area	ICD Restricted Flow (L/s)	100 Year + 20% Storage Required (m <sup>3</sup> )	Total Storage Provided	Upstream Overflow (m <sup>3</sup> )	100 – Year Overflow (m <sup>3</sup> )
MH23	46.50	1505.41	563.91		941.50
CBMH8	6.00	105.24	48.23	941.50	998.51
MH4	6.00	82.03	154.59		0
CBMH9	6.00	6.42	1.72		4.70

The overland flow from the area tributary to MH23 is directed to the area upstream of CBMH8. The overflow overtops the curb and retaining wall during infrequent events. The 100yr +20% overflow volume from MH23 is 941.50m<sup>3</sup> at peak. Based on a peak T<sub>c</sub> of 220 minutes, the volume can be reverse calculated to **71.33 L/s**. A channel depth conveyance calculation has been provided to determine the overflow depth of **0.05m** above static ponding elevation.

The overland flow from the area tributary to CBMH8 is directed to Dairy Drive. The volume of overflow from CBMH8, inclusive of upstream contribution is 998.51m<sup>3</sup> at peak. Based on a peak T<sub>c</sub> of 130 minutes, this volume can be reverse calculated to **128.01L/s**. A swale along the north property line retaining wall has been provided for 100year



conveyance, which is proposed to outlet to the Dairy Drive ROW. A channel depth conveyance calculation has been provided to determine the overflow depth of **0.22m** above static ponding elevation.

The overland flow from the area tributary to CBMH9 is directed to Dairy Drive. The volume of overflow from CBMH9 is 4.70m<sup>3</sup> at peak. Based on a peak Tc of 15 minutes, this volume can be reverse calculated to **5.22 L/s**. CBMH8 is located adjacent to the West property line and outlets the 100+20% event to the Dairy Drive ROW. A channel depth conveyance calculation has been provided to determine the overflow depth of **0.01m** above static ponding elevation.

The 100year+20% flow from areas upstream of MH4 are contained onsite, with no overland flow offsite.

## 4.9 Under Ground Storage

Due to the site's constraints and the stormwater management plan, underground storage was deemed the best option to contain the 5-year storm event on site. The table below summarizes underground storage, and additional information about the underground storage structures is found in **Appendix D**.

Table 4-3 Underground Storage Summary Table

Storage Name	Structure Type	Storage Provided (m <sup>3</sup> )
MH23	Stormtech MC-7200 or approved equivalent	563.91
CBMH8	Stormtech MC-7200 or approved equivalent Plus the storage pipe and structures	48.23
CBMH9	CBMH	1.72

## 4.10 Quality Control

According to Cardinal Creek Business Park—Stormwater Management Report, a water quality pond has been provided for the business park outlet. As noted in section 7.1 of the report, it provides a TSS removal of about 85%, exceeding the MECP-enhanced level of treatment.

No additional quality control measures are required for the subject development.

## 5 Grading and Roads

### 5.1 Site Grading

The existing grades within portions of the proposed development lands vary significantly due to the existing topography of the site. The grading plan will require the balancing of various requirements including but not limited to geotechnical constraints, minimum/maximum slopes, overland routing of stormwater, all to ensure the site is graded in accordance with municipal and accessibility standards.

Refer to the grading plan provided in **Appendix E**.

A retaining wall exceeding 2.0m in height is anticipated along the south-eastern property lines. A retaining wall approximately 2.5m height is anticipated along Dairy Drive. Both of these walls will require a detailed design by a structural engineer prior to municipal approval. In order to meet the stringent stormwater management criteria, every effort was made to reduce uncontrolled discharge from the site. In landscape areas where typical 2-7% grading cannot be met, 3:1 maximum terracing has been utilized to tie the proposed grading into existing.

### 5.2 Road Network

No public roads are proposed through the site. A minimum 9.0m wide drive aisle has been provided, as shown on the Site Plan in **Appendix A**. An internal Fire route has been shown where fire truck access is required, as determined by the site architect.

There are 100 parking stalls provided on the site, of which 3 are barrier-free.

Pedestrian access facilities are provided in the unsecured area of the site nearest to Old Montreal Road and provide access to the site office.

A bicycle parking facility has been proposed adjacent to each building entrance.

Earthbin (or similar approved type) garbage facilities have been provided throughout.

Noise attenuation features and indoor noise clause provisions will not be required for commercial use lands for road noise generated by the adjacent roads.

Stationary noise investigation is to be provided by Gradient Wind for commercial rooftop mechanical equipment.

## 6 Source Controls

### 6.1 General

Since an end of pipe treatment facility is already provided for the development lands, stormwater site management for the subject lands will focus on site level or source control management of runoff. Such controls or mitigative measures are proposed for this development not only for final development but also during construction and build out. Some of these measures are:

- Flat site grading where possible
- Vegetation planting
- Groundwater recharge in landscaped areas

### 6.2 Lot Grading

Where possible, all of the proposed blocks within the development will make use of gentle surface slopes on hard surfaces such as asphalt and concrete. In accordance with local municipal standards, all grading will be between 0.5 and 5.0 percent for hard surfaces and 2.0 and 7.0 percent for all landscaped areas. Significant grade changes will be accomplished through the use of terracing (3:1 max slope), ramps and/or retaining walls. All street and parking lot catchbasins shall be equipped with 3.0m subdrains on opposite sides of a curbside catchbasin running parallel to the curb, and with 3.0m subdrains extending out from all 4 sides of parking lot catchbasins.

### 6.3 Vegetation

As with most site plans, the developer will be required to complete a vegetation and planting program. Vegetation throughout the development including planting along roadsides and within the individual blocks provides opportunities to re-create lost vegetation.

### 6.4 Groundwater Recharge

Groundwater recharge targets have not been identified for this site. Perforated sub-drain systems will be implemented at capture locations in all vegetated areas. This will promote increased infiltration during low flow events before water is collected by the storm sewer system.

## 7 Conveyance Controls

### 7.1 Generals

Besides source controls, the development also proposes to use several conveyance control measures to improve runoff quality. These will include:

- Vegetated swales
- Catchbasin sumps and manhole sumps

### 7.2 Catchbasins and Maintenance Hole Sumps

All catchbasins within the development, either rear yard or street, will be constructed with minimum 600 mm deep sumps. These sumps trap pollutants, sand, grit and debris which can be mechanically removed prior to being flushed into the minor pipe system. Both rear yard and street catchbasins will be to OPSD 705.02. All storm sewer maintenance holes serving local sewers less than 900 mm diameter shall be constructed with a 300 mm sump as per City standards.

## 8 Sediment and Erosion Control Plan

### 8.1 General

During construction, existing stream and conveyance systems can be exposed to significant sediment loadings. Although construction is only a temporary situation, it is proposed to possibly introduce a number of mitigative construction techniques to reduce unnecessary construction sediment loadings. These may include:

- Until the local storm sewer is constructed, groundwater in construction trenches shall be pumped into a filter mechanism prior to release to the environment
- Vegetated swale sediment capture filter socks will remain on open surface structures such as maintenance holes and catchbasins until these structures are commissioned and put into use
- Silt fence on the site perimeter will be installed

### 8.2 Trench Dewatering

Any trench dewatering using pumps will be discharged into a filter trap made up of geotextile filters and straw bales similar in design to the OPSD 219.240 Dewatering Trap. These will be constructed in a bowl shape with the fabric forming the bottom and the straw bales forming the sides. Any pumped groundwater will be filtered prior to release to the existing surface runoff. The contractor will inspect and maintain the filters as needed, including sediment removal and disposal and material replacement as needed. It should be noted that that the contractor will be responsible for the design and management of the trap(s).

### 8.3 Seepage Barriers

In order to further reduce sediment loading to the stormwater management facility, seepage barriers will be installed on any surface water courses at appropriate locations that may become evident during construction. These barriers will be Light Duty Straw Bale Barriers per OPSD 219.100 and Heavy-Duty Silt Fence Barriers per OPSD 219.130; locations are shown on the Sediment and Erosion Control Plan included in **Appendix E**. They are typically made of layers of straw bales or geotextile fabric staked in place. All seepage barriers will be inspected and maintained as needed.

### 8.4 Surface Structure Filters

All catchbasins, and to a lesser degree, manholes, convey surface water to sewers. Until streets are asphalted and curbed, all catchbasins and manholes will be constructed with sediment capture inserts or equivalent located between the structure frame and cover. These will stay in place and be maintained during construction and build until it is appropriate to remove same.

## 9 Conclusion

This report has illustrated that the proposed Dairy Drive Self Storage development can be serviced via existing municipal services. The water network will be extended to provide necessary service. All sanitary and storm sewer designs for this development will be completed in conformance with City of Ottawa standards while acknowledging downstream constraints. By limiting flow into the minor storm sewer system as per the applicable local stormwater management criteria and allowing for excess surface storage on-site, all stormwater management requirements will be met. Adherence to the Sediment and Erosion Control Plan during construction will minimize harmful impacts on surface water.

Based on the information provided within this report, the plans prepared for the subject development can be serviced to meet City of Ottawa requirements.



Demetrius Yannouloupoulos, P. Eng.  
Director – Office Lead

Ryan Magladry, C.E.T  
Associate – Manager, Land Engineering

Arthur Beresniewicz, E.I.T.  
Engineering Intern

# Appendix A

**Site Plan**

**Site Servicing Plan 142817-C-001**

**AOV Legal Plan – 2022-05-13**

**Pre-Consultation City Comments**



NO DRAWING DIVISION SHALL BE VIEWED INDEPENDENTLY. CONTRACTOR AND ALL SUB CONTRACTORS TO REVIEW AND BE FAMILIAR WITH ENTIRE DRAWING SET.

Revisions

Table with columns: No., For, Date. Contains revision entries for PHASE 2 PRE-CON SUBMISSION and PHASE 3 PRE-CON SUBMISSION.

Issue Table

NOTE: CONTRACTOR SHALL CHECK AND VERIFY ALL DIMENSIONS AND CONTRACTOR SHALL REPORT ANY DISCREPANCIES TO THE ARCHITECT BEFORE PROCEEDING WITH WORK. DO NOT SCALE DRAWINGS.

CONTRACT DOCUMENTS ARE THE COPYRIGHT OF THE CONSULTANTS AND SHALL NOT BE USED OR REPRODUCED WITHOUT AUTHORIZATION BY THE CONSULTANTS.

ALL DRAWINGS ARE TO BE REVIEWED AS A FULL PACKAGE SET.

Professional seal for SAM M. ESPOSTO, ARCHITECT, LICENSE 5729. Includes North Arrow pointing to TRUE NORTH.

Architect: SAM ESPOSTO ARCHITECT INC. 548 UPPER JAMES ST. HAMILTON, ON. L9C 2Y4. T. 905.383.7500 F. 905.383.5700

Client/Developer: TSL - DAIRY LP, 50 KING STREET EAST, HAMILTON, ONTARIO L8N 1A6

Project: PROPOSED SELF-STORAGE BUILDINGS, 1015-1045 DAIRY DRIVE, OTTAWA, ON.

Drawing Title: SITE PLAN


Drawn By: MG Scale: AS NOTED. Checked By: SE Plot Date: Project Date: 07.13.2023. Project No: 23-104.

Drawing No: A101 Sheet Version: 0


LEGEND: SYMBOL DESCRIPTION. Includes symbols for PROPERTY LINE, DEMOLITION OF EXISTING FEATURE, FIRE ROUTE, REQUIRED LANDSCAPED AREA SETBACK, etc.

PROPERTY BOUNDARY AND TOPOGRAPHIC INFORMATION DERIVED FROM TOPOGRAPHICAL PLAN OF PART OF LOT 29 CONCESSION 1 (OLD SURVEY) GEOGRAPHIC TOWNSHIP OF CUMBERLAND CITY OF OTTAWA.

SITE STATISTICS: Table with columns REQUIREMENTS and PROPOSED. Includes rows for ZONING DESIGNATION, MIN LOT AREA, MAX LOT COVERAGE, BUILDING AREA, GROSS FLOOR AREA, etc.

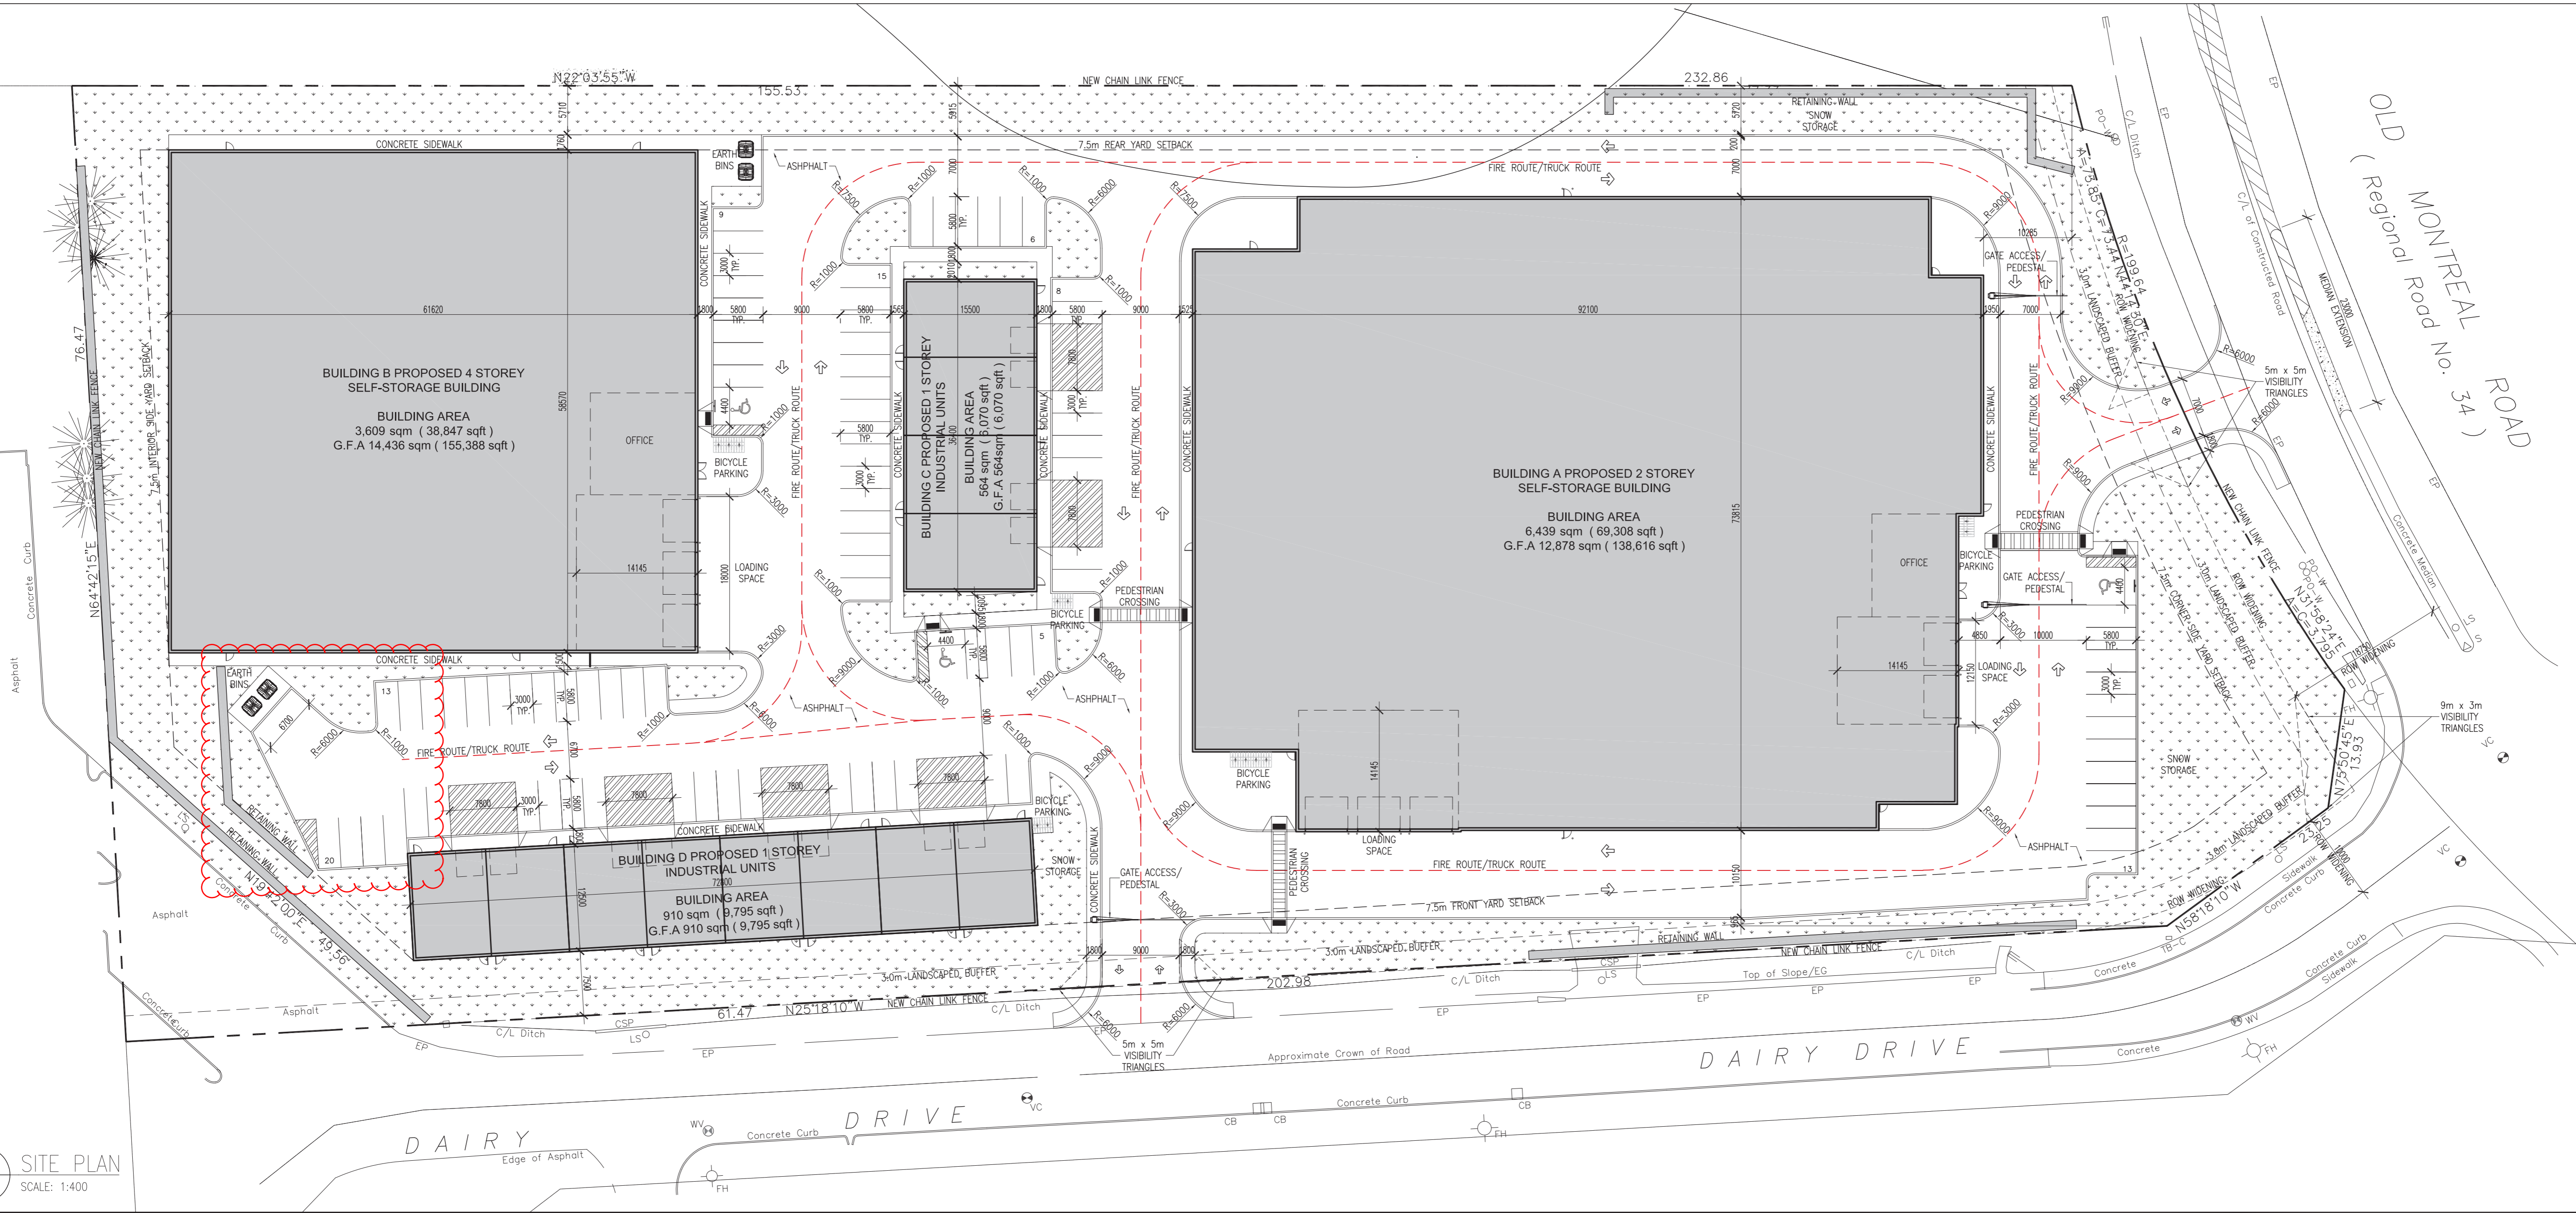



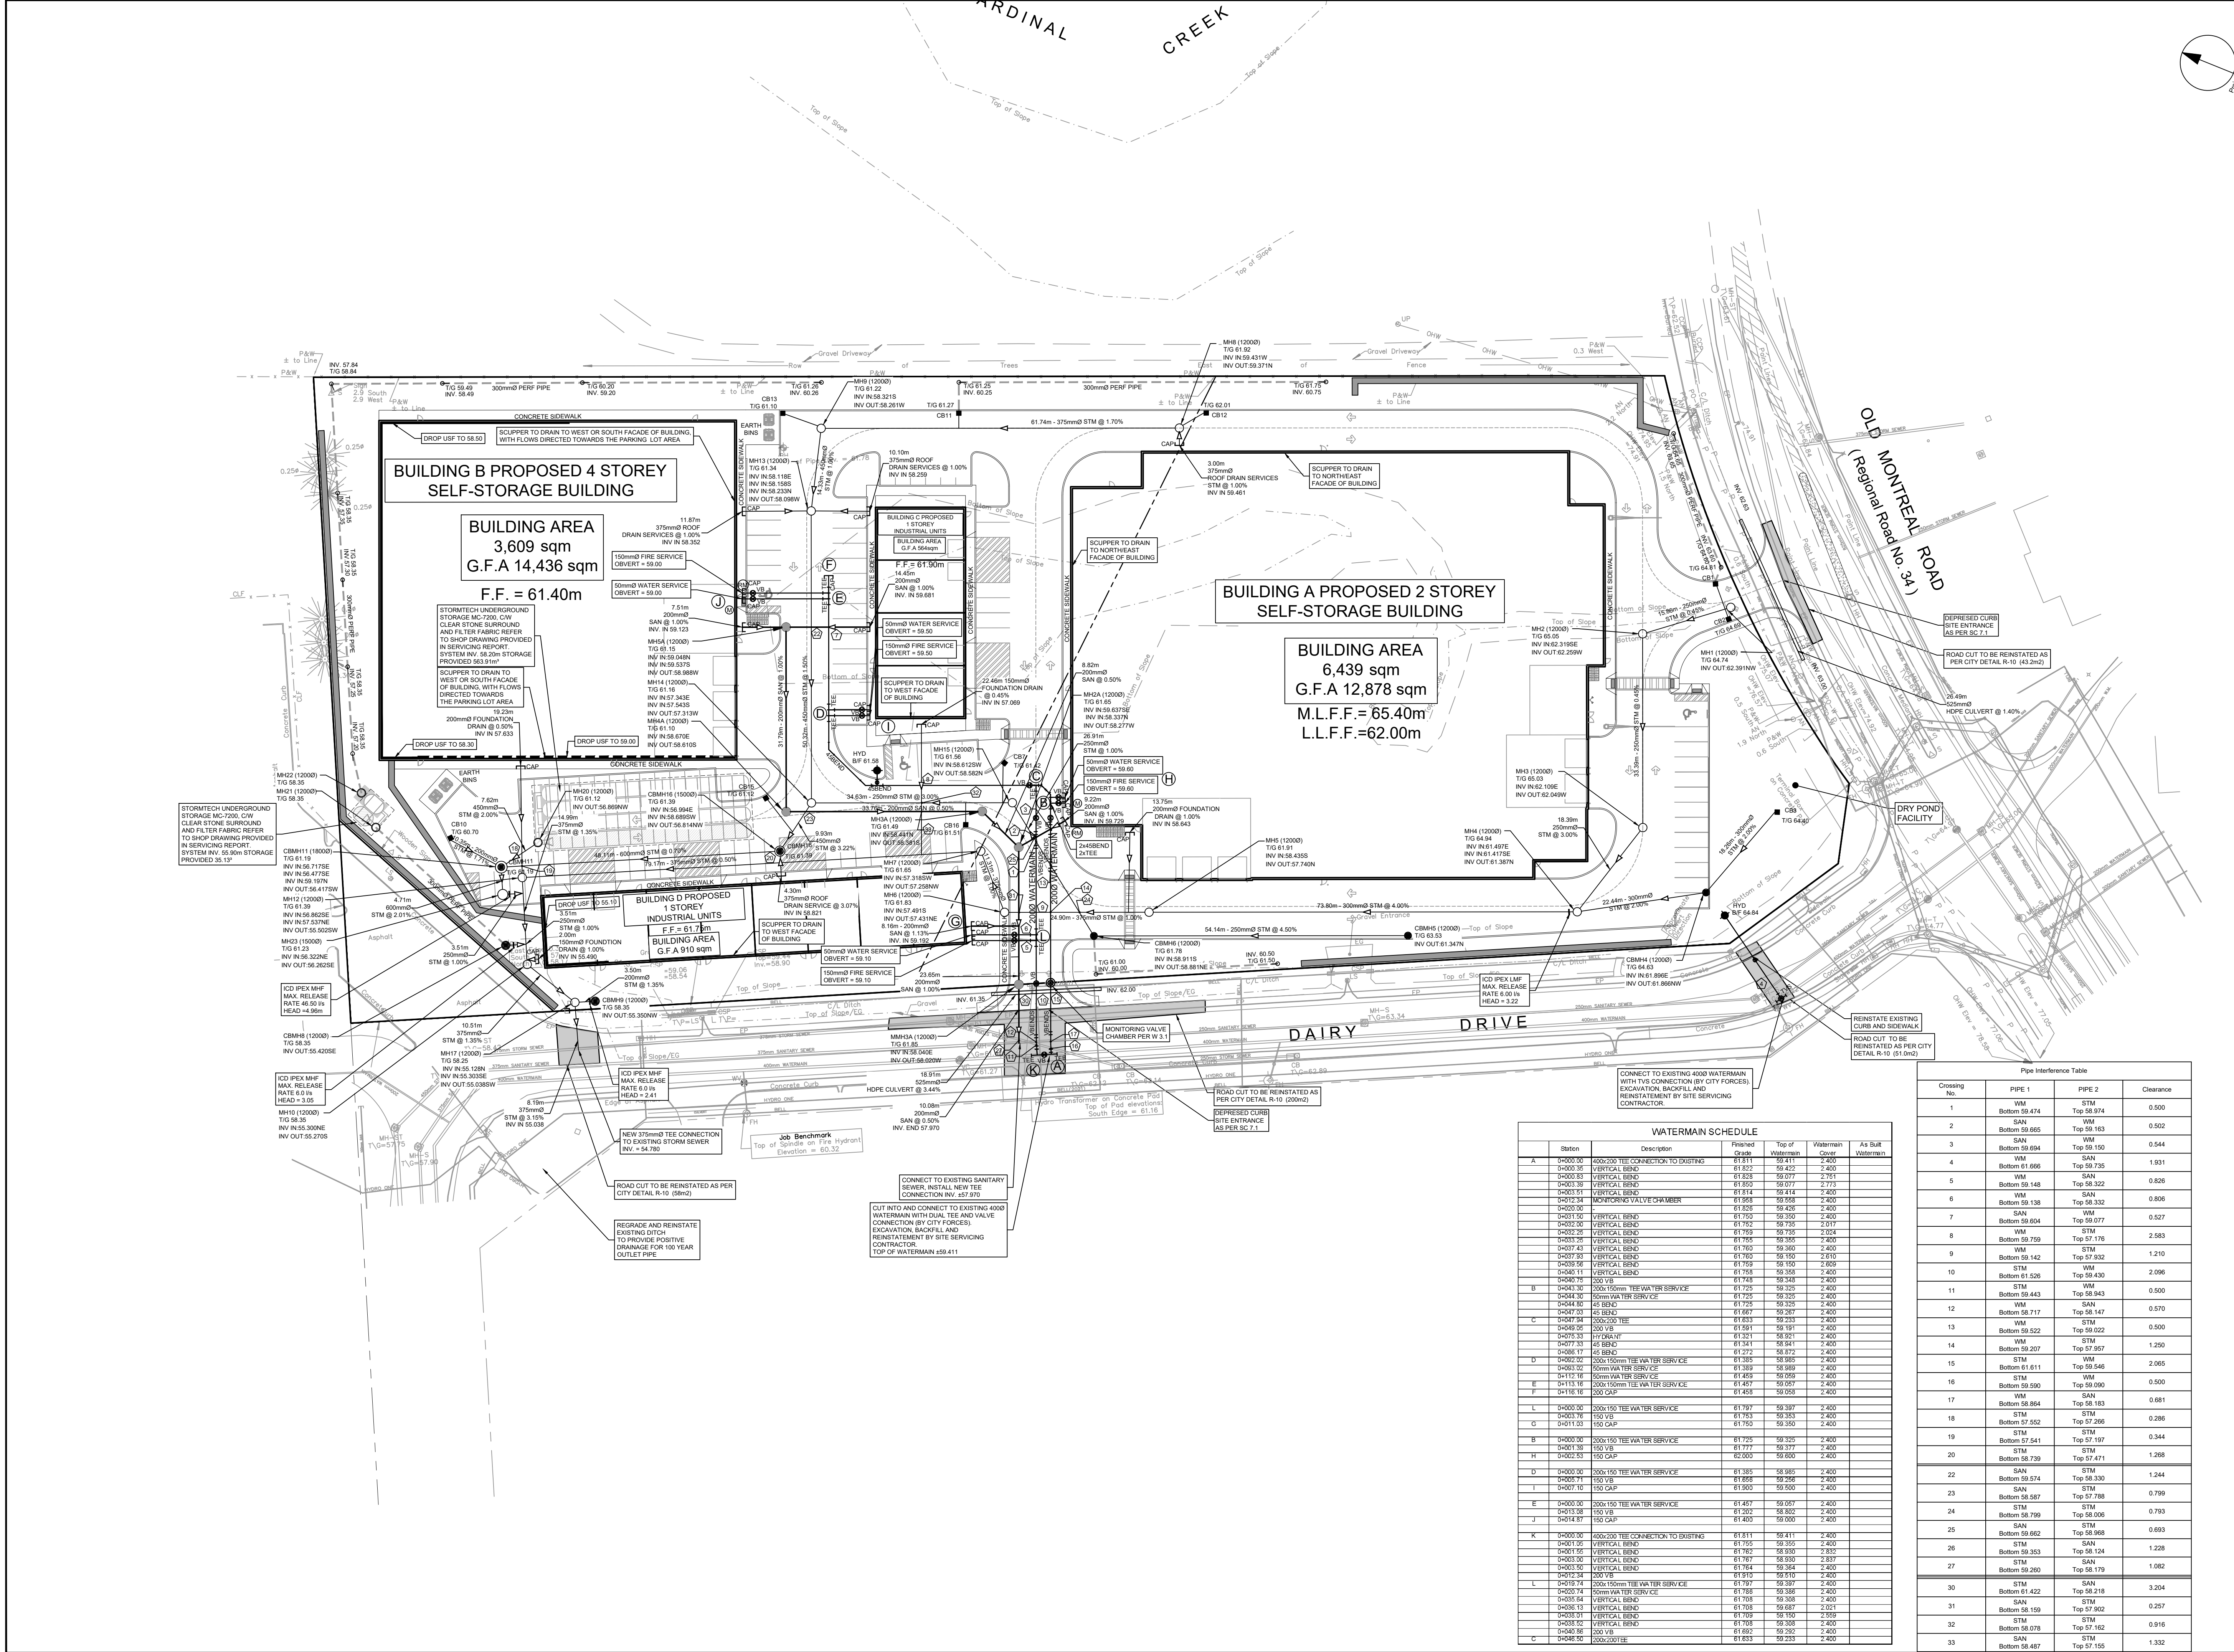

CLIENT  
**TSL DAIRY INC.**



**COPYRIGHT**  
This drawing has been prepared solely for the intended use, thus any reproduction or distribution for any purpose other than authorized by Arcadis is forbidden. Written dimensions shall have precedence over scaled dimensions. Contractors shall verify and be responsible for all dimensions and conditions on the job, and Arcadis shall be informed of any variations from the dimensions and conditions shown on the drawing. Shop drawings shall be submitted to Arcadis for general concurrence before proceeding with fabrication.

**Arcadis Professional Services (Canada) Inc.**  
Formerly IBI Group Professional Services (Canada) Inc.

**ISSUES**

No.	DESCRIPTION	DATE
1	SUBMISSION NO. 1 FOR CITY REVIEW	2024-02-14
2	SUBMISSION NO. 2 FOR CITY REVIEW	2024-06-27
3	SUBMISSION NO. 3 FOR CITY REVIEW	2024-10-04
4		
5		
6		

SEE 010, FOR NOTES, LEGEND, CB TABLE, STREET SECTIONS AND DETAILS

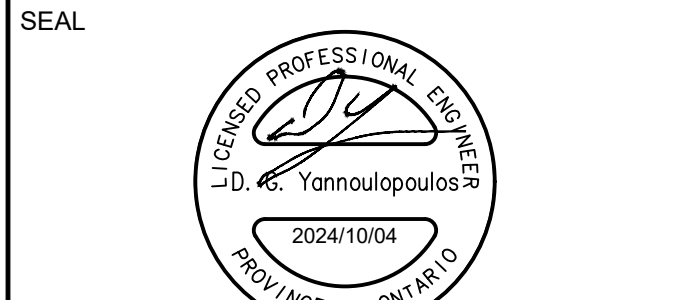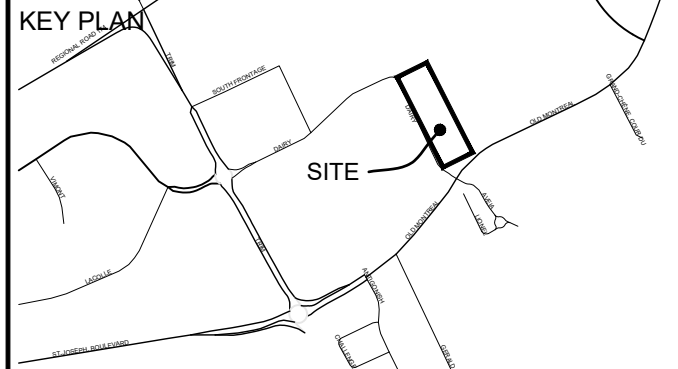

**Pipe Interference Table**

Crossing No.	PIPE 1	PIPE 2	Clearance
1	WM Bottom 59.474	STM Top 58.974	0.500
2	SAN Bottom 59.865	WM Top 59.100	0.502
3	SAN Bottom 59.694	WM Top 59.150	0.544
4	WM Bottom 61.686	WM Top 59.735	1.931
5	WM Bottom 59.548	SAN Top 58.322	0.826
6	WM Bottom 59.138	SAN Top 58.332	0.806
7	Bottom 59.604	WM Top 59.077	0.527
8	WM Bottom 59.769	STM Top 58.176	2.583
9	WM Bottom 59.142	STM Top 57.932	1.210
10	STM Bottom 61.526	WM Top 59.430	2.096
11	STM Bottom 59.443	WM Top 59.943	0.500
12	WM Bottom 58.717	SAN Top 58.147	0.570
13	Bottom 59.522	STM Top 59.022	0.500
14	WM Bottom 59.207	STM Top 57.907	1.200
15	STM Bottom 61.611	WM Top 59.546	2.065
16	Bottom 59.590	STM Top 59.090	0.500
17	WM Bottom 58.864	SAN Top 58.163	0.681
18	STM Bottom 57.562	STM Top 57.266	0.286
19	Bottom 57.541	STM Top 57.197	0.344
20	STM Bottom 58.739	STM Top 57.471	1.268
21	SAN Bottom 59.574	STM Top 58.330	1.244
22	Bottom 58.587	Top 57.788	0.799
23	STM Bottom 58.799	Top 58.006	0.793
24	SAN Bottom 59.662	STM Top 58.968	0.693
25	STM Bottom 59.353	Top 58.124	1.228
26	STM Bottom 59.260	SAN Top 58.179	1.082
27	STM Bottom 61.422	SAN Top 58.218	3.204
28	Bottom 58.159	STM Top 57.902	0.257
29	STM Bottom 58.078	STM Top 57.162	0.916
30	SAN Bottom 58.487	STM Top 57.155	1.332

**PRIME CONSULTANT**  
**ARCADIS**  
333 Preston Street - Suite 500  
Ottawa ON K1S 5N4 Canada  
tel 613 225 1311  
www.arcadis.com

**PROJECT**  
**1015 DAIRY DRIVE**  
1015 DAIRY DRIVE

**PROJECT NO:** 142817  
**DRAWN BY:** M.M./A.B.  
**PROJECT MGR:** R.M.

**CHECKED BY:** R.M./D.Y.  
**APPROVED BY:** D.Y.

**SHEET TITLE**  
**GENERAL PLAN OF SERVICES**

**SHEET NUMBER** C-001 **ISSUE** 3

**WATERMAN SCHEDULE**

Station	Description	Finished Grade	Top of Waterman Cover	Waterman Invert	As Built Waterman
A	400x200 TEE CONNECTION TO EXISTING	61.811	59.411	2.400	
4000.30	VERTICAL BEND	61.822	59.422	2.400	
4000.33	VERTICAL BEND	61.828	59.077	2.751	
4000.35	VERTICAL BEND	61.807	59.077	2.731	
4003.51	VERTICAL BEND	61.814	59.414	2.400	
4003.50	MONITORING VALVE CHAMBER	61.858	59.428	2.400	
4003.50	VERTICAL BEND	61.858	59.428	2.400	
4003.50	VERTICAL BEND	61.795	59.350	2.400	
4003.25	VERTICAL BEND	61.759	59.135	2.604	
4003.36	VERTICAL BEND	61.765	59.360	2.400	
4003.43	VERTICAL BEND	61.760	59.160	2.610	
4003.56	VERTICAL BEND	61.759	59.160	2.606	
4003.11	VERTICAL BEND	61.758	59.358	2.400	
4003.76	300x150mm TEE WATER SERVICE	61.748	59.248	2.400	
B	400x150mm TEE WATER SERVICE	61.725	59.325	2.400	
4004.30	300x150mm TEE WATER SERVICE	61.725	59.325	2.400	
4004.30	45 BEND	61.725	59.325	2.400	
4004.33	45 BEND	61.687	59.287	2.400	
4004.34	100x200 TEE	61.693	59.233	2.400	
4004.35	300x150 TEE	61.691	59.191	2.400	
4004.35	HYDRANT	61.691	59.191	2.400	
4007.33	45 BEND	61.334	58.541	2.400	
4008.11	45 BEND	61.272	58.072	2.400	
4002.30	300x150mm TEE WATER SERVICE	61.355	58.965	2.400	
4003.02	300x150mm TEE WATER SERVICE	61.389	58.989	2.400	
4011.16	300x150mm TEE WATER SERVICE	61.469	59.059	2.400	
4011.16	300x150mm TEE WATER SERVICE	61.467	59.067	2.400	
4011.16	300x150mm TEE WATER SERVICE	61.455	59.055	2.400	
L	400x150 TEE WATER SERVICE	61.797	59.397	2.400	
4003.76	150 G.P.P.	61.753	59.353	2.400	
4011.03	150 G.P.P.	61.750	59.350	2.400	
B	300x150 TEE WATER SERVICE	61.725	59.325	2.400	
4001.36	150 G.P.P.	61.797	59.397	2.400	
4002.53	150 G.P.P.	62.000	59.000	2.400	
D	300x150 TEE WATER SERVICE	61.355	58.965	2.400	
4005.71	150 G.P.P.	61.688	59.288	2.400	
4007.10	150 G.P.P.	61.000	59.000	2.400	
E	300x150 TEE WATER SERVICE	61.467	59.067	2.400	
4011.38	150 G.P.P.	61.202	58.802	2.400	
4014.87	150 G.P.P.	61.400	59.000	2.400	
K	400x200 TEE CONNECTION TO EXISTING	61.811	59.411	2.400	
4001.36	VERTICAL BEND	61.795	59.395	2.400	
4001.55	VERTICAL BEND	61.785	58.530	2.833	
4001.55	VERTICAL BEND	61.787	58.530	2.831	
4003.50	VERTICAL BEND	61.764	59.364	2.400	
4012.34	300x150 TEE WATER SERVICE	61.791	59.310	2.400	
L	300x150 TEE WATER SERVICE	61.791	59.310	2.400	
4002.74	300x150 TEE WATER SERVICE	61.788	59.388	2.400	
4003.54	VERTICAL BEND	61.708	58.387	2.400	
4003.13	VERTICAL BEND	61.708	58.687	2.021	
4003.31	VERTICAL BEND	61.707	58.100	2.259	
4003.52	VERTICAL BEND	61.705	59.305	2.400	
4003.86	300x150 TEE WATER SERVICE	61.692	59.292	2.400	
4003.96	300x150 TEE WATER SERVICE	61.693	59.293	2.400	

File Location: \\142817\_1015\_Dairy\_Dr\_0\_Production\03\_Design\04\_Civil\Sheet\001\_GENERAL PLAN OF SERVICES.dwg  
 Last Saved: October 4, 2024, 2:41:00 PM by Sluim, Dm  
 D07-12-13-0249  
 XXXX  
 SCALE CHECK  
 1"=



PART OF LOT 29  
CONCESSION 1 (OLD SURVEY)  
Geographic Township of Cumberland  
CITY OF OTTAWA

Prepared by Annis, O'Sullivan, Vollebakk Ltd.

Scale 1 : 500



Metric  
DISTANCES SHOWN ON THIS PLAN ARE IN METRES AND  
CAN BE CONVERTED TO FEET BY DIVIDING BY 0.3048.

May 13, 2022  
Date  
E.H. Herweyer O.L.S.  
Signature

Notes & Legend

- Denotes
- M+ST " Maintenance Hole (Sanitary)
  - M+S " Maintenance Hole (Storm Sewer)
  - ⊙ VC " Valve Chamber (Watermain)
  - LS " Light Standard
  - CB " Catch Basin
  - DI " Ditch Inlet
  - CSP " Corrugated Steel Pipe
  - CCP " Concrete Pipe
  - PO-W " Wooden Pole
  - PO-C " Concrete Pole
  - AN " Anchor
  - FH " Fire Hydrant
  - ⊙ WV " Water Valve
  - Inv. " Invert
  - T/G " Top of Grate
  - T/P " Top of Pipe
  - TB-T " Traffic Terminal Box
  - TB-C " Cable Terminal Box
  - HH " Handhole
  - ★ " Coniferous Tree
  - △ S " Sign
  - CLF " Chain Link Fence
  - PBW " Post and Wire Fence
  - ⊙ BH " Borehole
  - ∅ " Diameter
  - +65.00 " Location of Elevations
  - +66.00 " Top of Concrete Curb Elevation
  - C/L " Centreline
  - EP " Edge of Pavement
  - EG " Edge of Gravel
  - C/L " Centreline
  - " Property Line
  - M+T " Maintenance Hole (Traffic)

AREAS  
Part 1 Plan 4R-25378 = 1.300 Hectares  
Part 2 Plan 4R-25378 = 1.214 Hectares  
TOTAL SITE AREA = 2.514 Hectares

BOUNDARY INFORMATION COMPILED FROM PLAN 4R-23578 AND  
OFFICE RECORDS.

ELEVATION NOTES

- Elevations shown are referred to geodetic datum.
- It is the responsibility of the user of this information to verify that the job benchmark has not been altered or disturbed and that it's relative elevation and description agrees with the information shown on this drawing.


UTILITY NOTES

- This drawing cannot be accepted as acknowledging all of the utilities and it will be the responsibility of the user to contact the respective utility authorities for confirmation.
- Only visible surface utilities were located.
- A field location of underground plant by the pertinent utility authority is mandatory before any work involving breaking ground, probing, excavating etc.

© Annis, O'Sullivan, Vollebakk Ltd. 2013. THIS PLAN IS PROTECTED BY COPYRIGHT

**ANNIS, O'SULLIVAN, VOLLEBEKK LTD.**  
14 Concourse Gate, Suite 500  
Nepean, Ont. K2E 7S6  
Phone: (613) 727-0850 / Fax: (613) 727-1079  
Email: Nepean@aovltd.com

Ontario  
Land Surveyors Job No. E2503-22 Pt. L129 Cl. OS CU T. DI

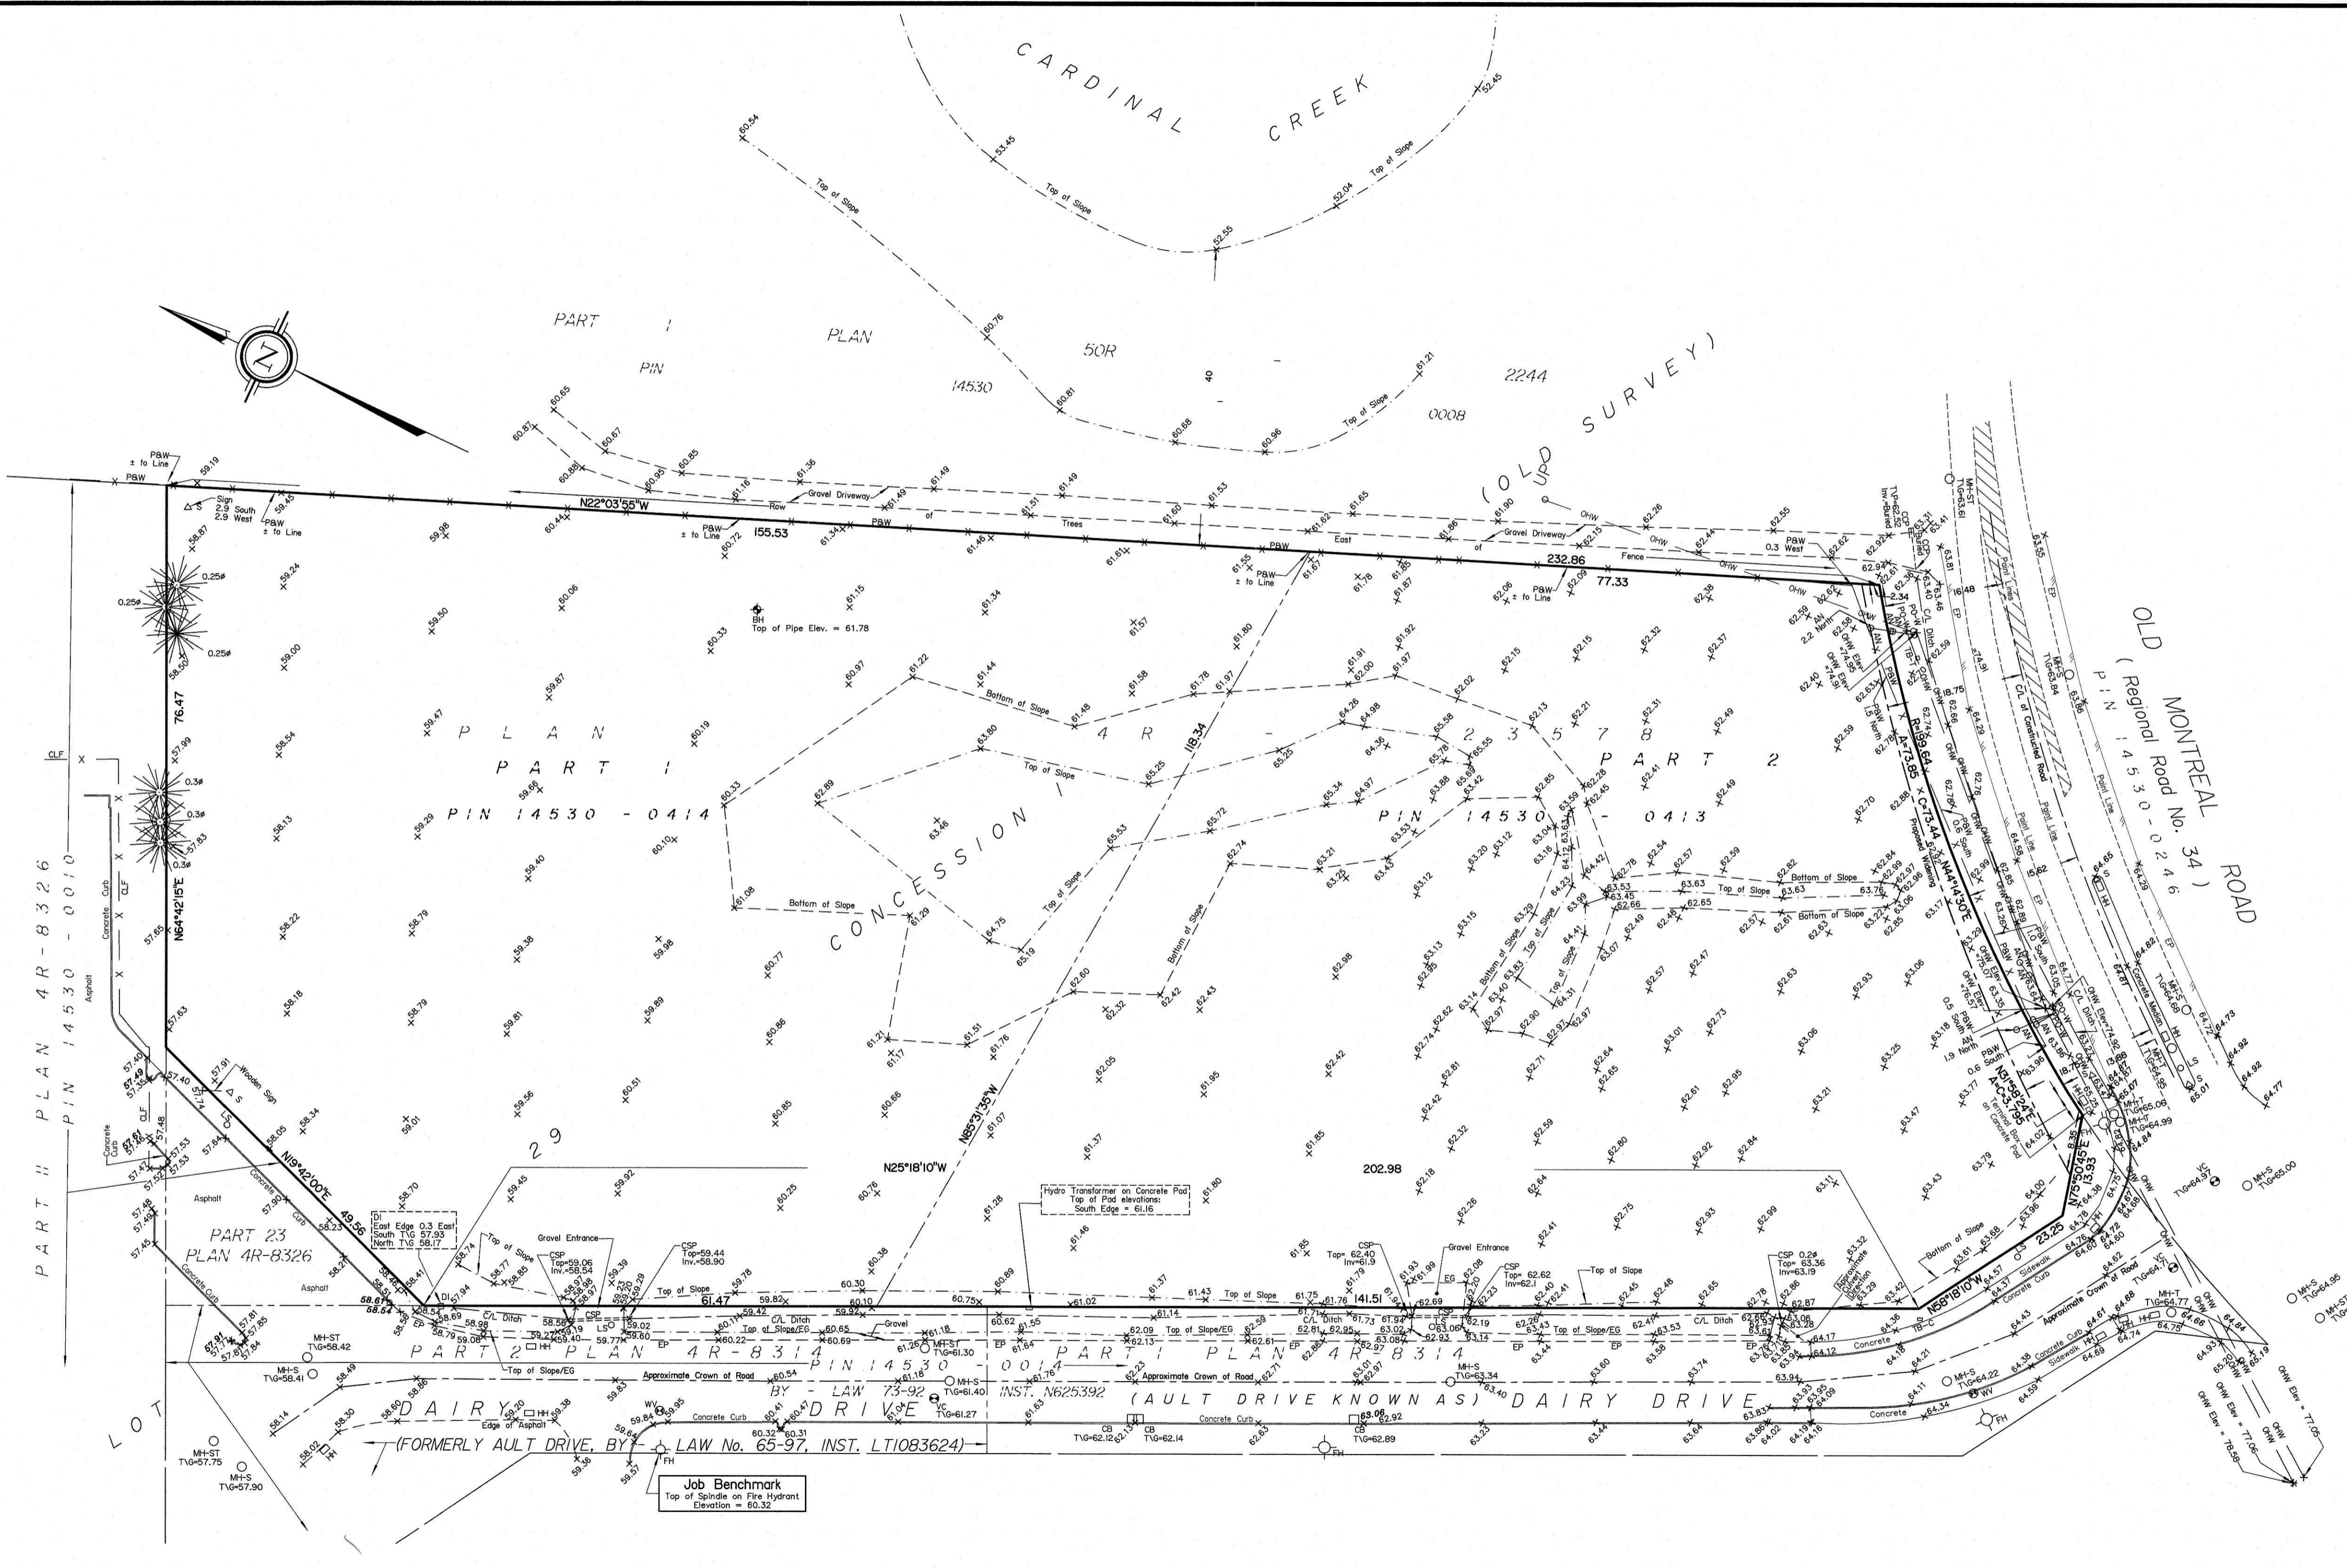

**From:** Murshid, Shoma <Shoma.Murshid@ottawa.ca>  
**Sent:** Monday, February 27, 2023 4:12 PM  
**To:** James Webb  
**Cc:** Elsby, Cam; Rehman, Sami; Giampa, Mike; Murray, Hayley; Moise, Christopher; 'Alex Shafran'; Demetrius Yannouloupoulos; 'christopher.gordon@cghtransportation.com'; 'andrew.harte@cghtransportation.com'; 'sam@searchitect.com'; 'shafranspencer31@gmail.com'  
**Subject:** 1015 to 1045 Dairy Drive - Site Plan Control Pre-Consultation Follow-up  
**Attachments:** [1015 Dairy Drive.Pre-Application Consultation Form.Jan 20.2023.pdf](#); [Peoposed site plan and floor plan for 1015 Dairy Dr, Orleans, ON.pdf](#); [Dairy, 1015-1045\\_Design Brief.pdf](#); [1015-1045 Dairy Drive Pre-con Meeting Checklist.docx](#)

**Importance:** High

Good morning James,

Thank you for meeting with us on February 21, 2023 to discuss a self-storage unit business at the northeast corner of Dairy Drive and Old Montreal Road. This use is permitted within the IL4 H(21) zone for the subject lands as it is classified under warehouse use definition. This is for nine storage buildings that will provide an alternative to a fully enclosed storage building for self-storage. The combined floor area for the buildings is 12,913 square metres. Building A includes administration offices. A total of two access points are proposed.

I offer the **following planning notes and comments** for your consideration when preparing a final formal submission for the site plan control:

- Please consider the provision of shade/canopy trees along the street frontages and consider any setbacks to existing hydro wires.
- Please bring the main building as close as possible to the street to provide a more pedestrian friendly public realm, after considering the soil volumes and setbacks required for the potential street trees.
- We recommend the portions of the site that are visible from the City's public realm are well considered for quality of materials, facade treatments, and generally being a positive contribution to the surrounding community.
- We recommend the hard surfacing on the site be reduced as much as possible to reduce the urban heat island effect and to promote natural stormwater management and filtration.
- We recommend the hard surfaces internal to the site include additional green edges and landscaping with strategic landscaping for screening around the edges of the site to improve the image of the proposed fencing to the public realm.
- Ensure this proposal takes into account the new Official Plan.
- Please do not forget to design and identify locations of temporary (and/or permanent) snow storage, garbage/green-bin/recyclable pick-up, emergency and



protective service turn-arounds (in other words, demonstrate truck turning movements) on your submission documents.

- At time of site plan approval, cash in lieu of parkland will apply.

### **Site Plan Control, Required Plans/Studies and Fees for Submission:**

This proposal triggers Application for “New Development, Complex” site plan control. This site plan control category has a submission fee requirement that is (planning fee component) \$49,964.88 + the Initial Design Review and Inspection Fee, based on the value of Infrastructure and Landscaping (sliding scale between \$1,000 to \$10K) plus an Initial Conservation Authority Fee of \$1,065.00.

Plans and reports required at the time of site plan control submission (PDFs only) shall be:

Site Plan  
Design Brief (scoped)  
Planning Rationale  
Elevations  
Floor Plans  
Grading & Drainage Plan  
Erosion & Sediment Control Plan  
Site Servicing Study  
Stormwater Management Report  
Site Servicing Plan  
Geotechnical Report including a slope stability analysis  
EIS (can be combine with TCR)  
Landscape Plan (can alternatively be combined with TCR)  
Legal Survey Plan  
Topographical Plan of Survey Plan with a published Bench Mark  
Noise Study  
TIA  
Synchro Files  
Environmental Site Assessment(s)

### **Urban Design Review Comments**

from

**Christopher Moise OAA MRAIC**  
**Architect | Urban Designer**  
[christopher.moise@ottawa.ca](mailto:christopher.moise@ottawa.ca)

- This proposal does not run along or does not meet the threshold in one of the City's Design Priority Areas and need not attend the City's UDRP. Staff will be responsible for evaluating the proposal and providing design direction.
- We appreciate the drawings submitted for discussion and have the following comments/questions regarding the proposal:

- **Visibility to public realm:** We recommend the portions of the site that are visible from the City's public realm are well considered for quality of materials, facade treatments, and generally being a positive contribution to the surrounding community.
  - **Reduction in hard surfaces:** We recommend the hard surfacing on the site be reduced as much as possible to reduce heat island effect.
  - **Additional landscaping especially for screening:** We recommend the hard surfaces internal to the site include additional green edges and landscaping and strategic landscaping for screening around the edges of the site to improve the image of the proposed fencing to the public realm.
- A scoped Design Brief is a required submittal for all Site Plan/Re-zoning applications and can be combined with the Planning Rationale. Please see the Design Brief's Terms of Reference that has been attached.
    - **Note. The Design Brief submittal should have a section which addresses these pre-consultation comments.**

This is an exciting project in an area full of potential. We look forward to helping you achieve its goals with the highest level of design resolution. We are happy to assist and answer any questions regarding the above. Good luck.

### **Engineering Review Comments:**

from

**Cam Elsby, EIT**

[Cam.Elsby@ottawa.ca](mailto:Cam.Elsby@ottawa.ca) | (613) 580-2424, ext. 21443

Please note the following information regarding the engineering design for the above noted site:

#### **Water:**

Frontage charges apply (\$190.00 per metre)  Yes  No

Accessible Water Main: direct access to 403mm PVC municipal watermain on Dairy Drive.

Submission documents must include:

- Boundary Conditions - civil consultant to request boundary conditions from the City's assigned Project Manager, Development Review. Water boundary conditions request must include the location of the service and the expected loads required by the proposed development. Please provide all the following information:
  - Location of service (show on a plan or map)
  - Type of development
  - Average daily demand: \_\_\_ l/s.
  - Maximum daily demand: \_\_\_ l/s.

- Maximum hourly daily demand: \_\_\_ l/s.
  - Required fire flow and completed FUS Design Declaration if applicable
  - Supporting Calculations for all demands listed above and required fire flow as per Ontario Building Code or Fire Underwriter Surveys (See technical Bulletin ISTB-2021-03.
- Watermain system analysis demonstrating adequate pressure as per section 4.2.2 of the Water Distribution Guidelines.
  - Demonstrate adequate hydrant coverage for fire protection. Please review Technical Bulletin ISTB-2018-02, Appendix I table 1 – maximum flow to be considered from a given hydrant
  - Any proposed emergency route (to be satisfactory to Fire Services)

### Sanitary Sewers:

Accessible Sanitary Sewer: direct access to 250mm PVC municipal sanitary sewer on Dairy Drive.

Is a monitoring maintenance hole required on private property?

yes  no

- Provide an analysis to demonstrate that there is adequate residual capacity in the receiving and downstream wastewater system to accommodate the proposed development.
- Please apply the wastewater design flow parameters in Technical Bulletin PIEDTB-2018-01.

### Storm Sewers:

Accessible Storm Sewer: direct access to 375mm PVC municipal storm sewer on Dairy Drive.

Is a monitoring maintenance hole required on private property?

yes  no

### Storm Water Management:

- Quality Control:
  - Conservation Authority to provide quality control requirements. Please reach out to the Conservation Authority prior to submission and include correspondence in the Stormwater Management Report
- Quantity Control:
  - Control 5-year post-development flow to 26.4 L/s/ha as per Cardinal Creek Business Park Stormwater Design Plan, dated July 1992 using on-site detention storage as required.

- Must also conform to criteria outlined in the Greater Cardinal Creek Subwatershed Management Plan, dated August 2014.
- MECP ECA requirements

An MECP Environmental Compliance Approval would be required (Municipal/Private Sewage Works) due to shared services between sites, unless the sites were to be merged. Please contact Ontario Ministry of the Environment and Climate Change, Ottawa District Office to arrange a pre-submission consultation.

**Additional Notes:**

- No Capital Work Project that would impact the application has been identified at this time
- No road moratorium that would impact the application has been identified
- Any easement identified should be shown on all plans
- For any proposed exterior light fixtures, please provide certification from a licensed professional engineer confirming lighting has been designed only using fixtures that meet the criteria for full cut-off classification as recognized by the Illuminating Engineering Society of North America and result in minimal light spillage onto adjacent properties (maximum allowable spillage is 0.5 fc). Additionally, include in the submission the location of the fixtures, fixture type (make, model, part number and mounting height)
- Sensitive Marine Clay (SMC) is widely found across Ottawa- geotechnical reports should include Atterberg Limits, consolidation testing, sensitivity values, and vane

**Refer to following list of required supporting plans and studies required for the infrastructure component of your submission**

For information on preparing required studies and plans refer to:

<http://ottawa.ca/en/development-application-review-process-0/guide-preparing-studies-and-plans>

Servicing and site works shall be in accordance with the following documents:

- Ottawa Sewer Design Guidelines (October 2012)
- Ottawa Design Guidelines – Water Distribution (2010)
- Geotechnical Investigation and Reporting Guidelines for Development Applications in the City of Ottawa (2007)
- City of Ottawa Slope Stability Guidelines for Development Applications (revised 2012)
- City of Ottawa Environmental Noise Control Guidelines (January, 2016)
- City of Ottawa Park and Pathway Development Manual (2012)
- City of Ottawa Accessibility Design Standards (2012)
- Ottawa Standard Tender Documents (latest version)

Record drawings and utility plans are also available for purchase from the City (Contact the City's Information Centre by email at [InformationCentre@ottawa.ca](mailto:InformationCentre@ottawa.ca) or by phone at (613) 580-2424 x.44455

**Transportation Engineering Comments:**

from

**Mike Giampa, P.Eng., Senior Transportation Engineer**

[mike.giampa@ottawa.ca](mailto:mike.giampa@ottawa.ca)

A TIA is warranted- proceed to scoping.

The application will not be deemed complete until the submission of the draft step 2-4, including the functional draft RMA package (if applicable) and/or monitoring report (if applicable).

Although a full review of the TIA Strategy report (Step 4) is not required prior to an application, it is strongly recommended. Synchro files are required at Step 4.

ROW protection on Old Montreal Road is 37.5 metres.

ROW protection on Dairy Drive is 20 metres.

A Stationary Noise Impact Study is required (residential within 100m).

Ensure that the clear throat requirements meet TAC guidelines (arterial access)

On site plan:

Show all details of the roads abutting the site up to and including the opposite curb; include such items as pavement markings, accesses and/or sidewalks.



Turning templates are required for all accesses showing the largest vehicle to access the site; required for internal movements and at all access (entering and exiting and going in both directions).

Show all curb radii measurements; ensure that all curb radii are reduced as much as possible

Show lane/aisle widths.

### **Environmental Policy Comments:**

From

**Sami Rehman**

Environmental Planner | Planificateur environnemental

613.580.2424 ext./poste 13364 | [Sami.Rehman@ottawa.ca](mailto:Sami.Rehman@ottawa.ca)

Please accept this message as a summary of my comments at the pre-development consultation for a site plan control application at 1015 & 1045 Dairy Dr., held on 21 Feb 2023.

The proposal would require a detailed Environmental Impact Study (EIS) because the subject property is part of, and adjacent to the natural heritage features overlay and an Urban Natural Feature (UNF). See Official Plan Schedule C11-C & C12). The EIS needs to address:

- extent of and impacts on natural heritage feature & UNF
- potential significant habitat for threatened or endangered species
- appropriate setbacks from watercourse, see OP Section 4.9.3
- adjacent to steep slopes,
- adjacent to Cardinal Creek,
- Review and draw recommendations from Greater Cardinal Creek Subwatershed Mgmt Study (2014)
- Recommendations to plant native trees/shrubs and contribute to urban canopy

For further guidance, please see the EIS guidelines:

[Environmental Impact Statement Guidelines \(ottawa.ca\)](#)

I would recommend that the applicant discuss their proposal with the RVCA to discuss if any permits are required under their regulations.

I also noticed that the subject property has many trees growing on it that appear to be greater than 10 cm in diameter. I would recommend a Tree Conservation Report but will leave it to the Forestry Planner's recommendations. If the EIS is required, it can be combined with the EIS to avoid duplications.

### **Forestry Unit's Comments:**

From

**Hayley Murray**

Planning Forester (T), ☎ 613.580.2424 ext. | poste 24616 | [Murray.Hayley@ottawa.ca](mailto:Murray.Hayley@ottawa.ca)

[ottawa.ca/urbanforest](http://ottawa.ca/urbanforest) / [ottawa.ca/treebylaw](http://ottawa.ca/treebylaw)

Here are my comments as well as the TCR/LP requirements to pass along.

**Project Comments:**

- A TCR is required for this application.
- Adjacent and boundary (co-owned) trees should be retained. Removal of one of these trees would require written permission from the landowner.
- Establishing/maintaining a treed buffer between properties is a priority to reach canopy cover targets, provide a visual and noise barrier, and for wildlife habitat.

**TCR requirements**

1. The TCR must list all trees on site, as well as off-site trees if the CRZ extends into the developed area, by species, diameter and health condition
  - a. please identify trees by ownership – private onsite, private on adjoining site, city owned, boundary (trees on a property line)
2. If trees are to be removed, the TCR must clearly show where they are, and document the reason they cannot be retained
3. All retained trees must be shown, and all retained trees within the area impacted by the development process must be protected as per City guidelines available at [Tree Protection Specification](#) or by searching Ottawa.ca
4. The location of tree protection fencing must be shown on the plan
5. The City encourages the retention of healthy trees; if possible, please seek opportunities for retention of trees that will contribute to the design/function of the site.
6. For more information on the process or help with tree retention options, contact Hayley Murray [hayley.murray@ottawa.ca](mailto:hayley.murray@ottawa.ca) or on [City of Ottawa](#)

**LP tree planting requirements**

***Minimum Setbacks***

- Maintain 1.5m from sidewalk or MUP/cycle track or water service laterals.
- Maintain 2.5m from curb
- Coniferous species require a minimum 4.5m setback from curb, sidewalk or MUP/cycle track/pathway.
- Maintain 7.5m between large growing trees, and 4m between small growing trees. Park or open space planting should consider 10m spacing, except where otherwise approved in naturalization / afforestation areas. Adhere to Ottawa Hydro's planting guidelines (species and setbacks) when **planting around overhead primary conductors.**

***Tree specifications***

- Minimum stock size: 50mm tree caliper for deciduous, 200cm height for coniferous.
- Maximize the use of large deciduous species wherever possible to maximize future canopy coverage

- Tree planting on city property shall be in accordance with the City of Ottawa’s Tree Planting Specification; and include watering and warranty as described in the specification (can be provided by Forestry Services).
- Plant native trees whenever possible
- No root barriers, dead-man anchor systems, or planters are permitted.
- No tree stakes unless necessary (and only 1 on the prevailing winds side of the tree)

***Hard surface planting***

- Curb style planter is highly recommended
- No grates are to be used and if guards are required, City of Ottawa standard (which can be provided) shall be used.
- Trees are to be planted at grade

**Soil Volume**

- Please document on the LP that adequate soil volumes can be met:

Tree Type/Size	Single Tree Soil Volume (m3)	Multiple Tree Soil Volume (m3/tree)
Ornamental	15	9
Columnar	15	9
Small	20	12
Medium	25	15
Large	30	18
Conifer	25	15

- Please follow the City’s 2017 Tree Planting in Sensitive Marine Clay guidelines

**Tree Canopy**

- The landscape plan shall show how the proposed tree planting will replace and increase canopy cover on the site over time, to support the City’s 40% urban forest canopy cover target.

At a site level, efforts shall be made to provide as much canopy cover as possible, through tree planting and tree retention, with an aim of 40% canopy cover at 40 years, as appropriate. Indicate on the plan the projected future canopy cover at 40 years for the site.

**Committee of Adjustment – Minor Variances:**

To review whether the reduction in parking spaces will be supported by the Committee of Adjustment Planner, please contact [Cass.Sclauzero@ottawa.ca](mailto:Cass.Sclauzero@ottawa.ca) to pre-consult. Please do not forget to cc me, should you require any other variances from the Zoning By-law.

### **Addressing:**

In order to seek information and/or the process to change the address(es), please contact [addressingandsigns@ottawa.ca](mailto:addressingandsigns@ottawa.ca) .

### **Closing Comments:**

#### **Minimum Drawing and File Requirements- All Plans**

Plans are to be submitted on standard **A1 size** (594mm x 841mm) sheets, utilizing an appropriate Metric scale (1:200, 1:250, 1:300, 1:400, or 1:500).

With all submitted hard copies provide individual PDF of the DWGs and for reports please provide one PDF file of the reports. **All PDF documents are to be unlocked and flattened.**

Please keep in mind that this pre-consultation follow-up and its requirements are subject to change. If you are to make a submission for the current proposal before April 2023, the current regime of reviewing development applications and the notes from this follow-up will remain current and valid. However when the new phased pre-consultation procedures are passed by the City of Ottawa Council, sometime as of April 2023, if you have not yet submitted the identified applications, you will then be subject to a new phased pre-consultation process, prior to a formal development review submission, as per the new Bill 109 timelines.

If you find any competing objectives and need my advice or have any further questions, please do not hesitate to contact me.

Hope this information helps you plan accordingly.

Best wishes,

Shoma

**Shoma Murshid, MCIP, RPP**

(she/ her/ elle)

**File Lead, Planner II**

**Responsable de dossier, urbaniste II**

City of Ottawa/ Ville d'Ottawa

Development Review (Suburban Services, East)/ Examen des projets d'aménagement (Services suburbains Est)

Planning, Real Estate and Economic Development Department / Direction générale de la planification, des biens immobiliers et du développement économique

110 Laurier Avenue West, 4th Floor, Ottawa ON K1P 1J1/ 110, avenue Laurier Ouest, 4<sup>e</sup> étage, Ottawa (Ontario) K1P 1J1

Mail Code/ Code de courrier : 01-14

Tel/ Tél: (613) 580-2424 ext. 15430

Fax/ Téléc. : (613) 580-4751

e-mail/ courriel : [shoma.murshid@ottawa.ca](mailto:shoma.murshid@ottawa.ca)

[www.ottawa.ca](http://www.ottawa.ca)

,

This e-mail originates from the City of Ottawa e-mail system. Any distribution, use or copying of this e-mail or the information it contains by other than the intended recipient(s) is unauthorized. Thank you.

Le présent courriel a été expédié par le système de courriels de la Ville d'Ottawa. Toute distribution, utilisation ou reproduction du courriel ou des renseignements qui s'y trouvent par une personne autre que son destinataire prévu est interdite. Je vous remercie de votre collaboration.

,



August 22, 2024

James Webb  
WEBB Planning Consultants  
Via email: [jwebb@webbplanning.com](mailto:jwebb@webbplanning.com)

**Subject: Phase 2 Pre-Consultation: Meeting Feedback  
Proposed Site Plan Control Application – 1015/1045 Dairy Drive**

Please find below information regarding next steps as well as consolidated comments from the above-noted pre-consultation meeting held on August 8, 2024.

**Pre-Consultation Preliminary Assessment**

1 <input type="checkbox"/>	2 <input type="checkbox"/>	3 <input checked="" type="checkbox"/>	4 <input type="checkbox"/>	5 <input type="checkbox"/>
----------------------------	----------------------------	---------------------------------------	----------------------------	----------------------------

One (1) indicates that considerable major revisions are required while five (5) suggests that the proposal appears to meet the City’s key land use policies and guidelines. This assessment is purely advisory and does not consider technical aspects of the proposal or in any way guarantee application approval.

**Next Steps**

1. A review of the proposal and materials submitted for the above-noted pre-consultation has been undertaken. As of June 6, 2024, planning pre-consultations are no longer mandatory as per the Province of Ontario’s Bill 185. If the applicant chooses to proceed with further pre-consultation, please complete a Phase 3 Pre-consultation Application Form and submit it together with the necessary studies and/or plans to [planningcirculations@ottawa.ca](mailto:planningcirculations@ottawa.ca).
2. In your subsequent pre-consultation submission, please ensure that all comments or issues detailed herein are addressed. A detailed cover letter stating how each issue has been addressed must be included with the submission materials. Please coordinate the numbering of your responses within the cover letter with the comment number(s) herein.
3. Please note, if your development proposal changes significantly in scope, design, or density before the Phase 3 pre-consultation, it is recommended that you complete the Phase 2 pre-consultation process.

**Submission Requirements and Fees**

1. Fees related to planning applications can be found [here](#).

2. The attached **Study and Plan Identification List** outlines the information and material that has been identified as either required (R) or advised (A) as part of a future complete application submission.
  - a. The required plans and studies must meet the City's Terms of Reference (ToR) and/or Guidelines, as available on [Ottawa.ca](https://ottawa.ca). These ToR and Guidelines outline the specific requirements that must be met for each plan or study to be deemed adequate.
3. All of the below comments or issues should be addressed to ensure the effectiveness of the application submission review.

## **Planning**

### **List of Studies and Plans Reviewed:**

- Site Plan**, Proposed Self-Storage Buildings, dwg A101, prepared by Sam Esposito Architect, Inc., dated 02/14/ 2024, revision 2 dated 06/13/2024.
- Building A Elevations**, dwg A400, prepared by Sam Esposito Architect Inc., dated 02/14/ 2024, revision 2 dated 06/13/2024.
- Building B Elevations**, dwg A401, prepared by Sam Esposito Architect Inc., dated 02/14/ 2024, revision 2 dated 06/13/2024.

### **Comments:**

1. The applicant has previously completed a Phase 2 pre-application consultation on October 4, 2023 and a Phase 3 pre-application review on March 7, 2024 for a proposed storage facility containing two buildings with a combined 26,998 m<sup>2</sup> of gross floor area. Since the Phase 3 review, the applicant has proposed a major revision to the plans. In addition to the two buildings for the self-storage facility at a combined 27,314 m<sup>2</sup> of gross floor area, there are two additional buildings proposed for fourteen units of an industrial condominium at a combined 1,474 m<sup>2</sup> gross floor area.
  - a. The Official Plan policies and Zoning By-law provisions discussed in previous pre-consultations are still applicable.
  - b. Staff have no concerns with the proposed light industrial land uses on the site given these uses are permitted by the current Zone. The Zoning Information table on the site plan lists that the land use does not conform; this row should be updated.
2. Since the time of the previous pre-application consultation, a possible retrogressive landslide risk has been flagged for the property (see Engineering Comment 13 below). While the City will review other required plans and studies for the proposed development if the applicant chooses to move ahead with an

application submission prior to the City adopting a methodology for reviewing a retrogressive landslide risk analysis study, the applicant must understand the risk of potential significant design changes to be required due to the eventual conclusions from the retrogressive landslide hazard risk assessment. Staff can move forward with the review of the other documentation for the site plan application, but once these reports and plans are deemed satisfactory the application will be placed on hold. This hold will remain in place until such time as the retrogressive landslide report to be submitted meets the City's Technical Bulletins and any site changes (if required) are updated on all submitted documents.

3. As the applicant is aware, a variance will need to be approved by the Committee of Adjustment for a reduction in parking on the site. The parking study and planning rationale will need to justify a reduction from required 143 parking spaces to the proposed 93 parking spaces given the additional light industrial land uses.

Given the complexity added by the potential retrogressive landslide risk, staff advise waiting to apply to the Committee of Adjustment until the retrogressive landslide risk has been evaluated by the City. The minor variance process can be coordinated to occur concurrently with the site plan control approval process. As discussed in previous meetings, the site plan application cannot be approved with the reduction in parking without a minor variance approved by the Committee.

4. The application submission will require an updated [Zoning Confirmation Report](#).
  - a. Please ensure that all deficiencies identified by Building Code Services below are addressed on aisle width, loading spaces, and refuse screening.
5. Please ensure that all plans reference both 1015 and 1045 Dairy Drive. This comment was provided on the last submission, and some of the engineering plans still only reference 1015.
6. Staff appreciate the locations of the accessible vehicle parking spaces. The plan should also show an accessible parking sign at the front of each space. A depressed curb should also be included for the space west of Building C like the other two accessible parking spaces included on the plan (see Figure 1 below).



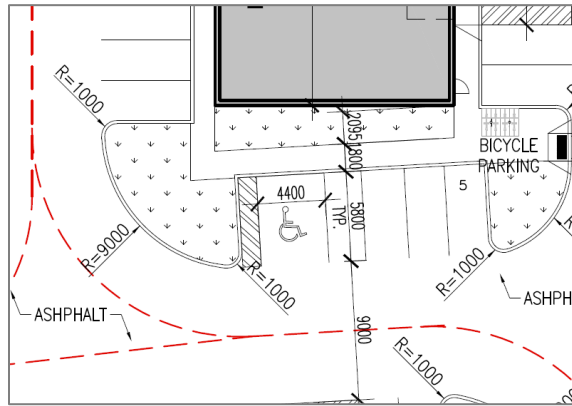


Figure 1: Image clip from the site plan highlighting the AODA parking space west of Building C that requires a depressed curb and signage.

Please contact Jerrica Gilbert, Planner II, for follow-up questions related to application procedures and planning policies.

**Building Code Services**

**List of Studies and Plans Reviewed:**

- **Site Plan**, Proposed Self-Storage Buildings, dwg A101, prepared by Sam Esposto Architect, Inc., dated 02/14/ 2024, revision 2 dated 06/13/2024.

**Deficiencies:**

7. The minimum required parking spaces for the proposed uses is 141. Only 93 parking spaces are proposed.
8. The Minimum Required Aisle Width for a parking angle 71 – 90 is 6.7m. The proposed aisle is 6.0m

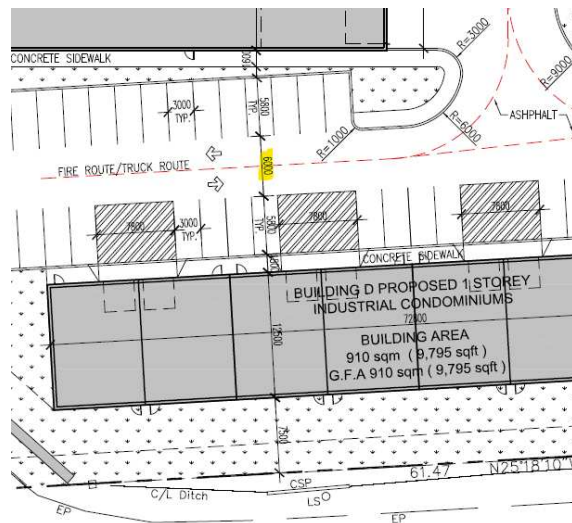


Figure 2: Image clip from the Site Plan showing where the minimum aisle width is shown to be less than the required 6.7m.

9. The minimum length in metres of the required oversize loading space is 13m, the length of the proposed loading parking spaces is approximately 12.20m.
10. All outdoor refuse collection and refuse loading areas contained within or accessed via a parking lot must be: c) screened from view by an opaque screen with a minimum height of 2.0 metres, (d) where an in-ground refuse container is provided, the screening requirement of Section (3)(c) above may be achieved with soft landscaping.

Comments:

11. The proposed construction is partially located within the Rideau Valley Conservation Authority Regulated limit. A permit from the RVCA is required.
12. Where four or more bicycle parking spaces are provided in a common parking area, each bicycle parking space must contain a parking rack that is securely anchored to the ground and attached to a heavy base such as concrete.

Please contact Dina Belarbi, Zoning Plans Examiner, for more information.

### **Urban Design**

#### **List of Studies and Plans Reviewed:**

- Site Plan**, Proposed Self-Storage Buildings, dwg A101, prepared by Sam Esposito Architect, Inc., dated 02/14/ 2024, revision 2 dated 06/13/2024.
- Building A Elevations**, dwg A400, prepared by Sam Esposito Architect Inc., dated 02/14/ 2024, revision 2 dated 06/13/2024.
- Building B Elevations**, dwg A401, prepared by Sam Esposito Architect Inc., dated 02/14/ 2024, revision 2 dated 06/13/2024.
- Landscape Plan**, dwg L.1, prepared by James B. Lennox & Associates Inc., dated 02/06/2024, revision 2 dated 07/15/2024.
- Landscape Plan**, dwg L.2, prepared by James B. Lennox & Associates Inc., dated 02/06/2024, revision 2 dated 07/15/2024.

Comments:

13. No additional design comments.

Please contact Christopher Moise, Planner II, for follow-up questions.

## Engineering

### List of Studies and Plans Reviewed:

- General Plan of Services**, C-001, prepared by Arcadis Professional Services (Canada) Inc., dated 2024-02-14, revision 2 dated 2024-06-27.
- Notes Details CB Data Table**, C-010, prepared by Arcadis Professional Services (Canada) Inc., dated 2024-02-14, revision 2 dated 2024-06-27.
- Grading Plan**, C-200, prepared by Arcadis Professional Services (Canada) Inc., dated 2024-02-14, revision 2 dated 2024-06-27.
- Sanitary Drainage Area Plan**, C-400, prepared by Arcadis Professional Services (Canada) Inc., dated 2024-02-14, revision 2 dated 2024-06-27.
- Storm Drainage Area Plan**, C-500, prepared by Arcadis Professional Services (Canada) Inc., dated 2024-02-14, revision 2 dated 2024-06-27.
- Ponding Plan**, C-600, prepared by Arcadis Professional Services (Canada) Inc., dated 2024-02-14, revision 2 dated 2024-06-27.
- Erosion and Sediment Control Plan**, C-900, prepared by Arcadis Professional Services (Canada) Inc., dated 2024-02-14, revision 2 dated 2024-06-27.
- Site Plan**, Proposed Self-Storage Buildings, dwg A101, prepared by Sam Esposito Architect, Inc., dated 02/14/ 2024, revision 2 dated 06/13/2024.
- Design Brief**, prepared by Arcadis, dated June 27, 2024.
- Geotechnical Investigation**, prepared by Paterson Group, dated June 10, 2024.

Comments:

### Retrogressive Landslide Hazard Risk:

14. There are currently no methodologies at the Provincial level to effectively deal with new developments along slopes where retrogressive landslide hazards might exist. As you may be aware, the City has retained a consultant to assist in consulting with subject matter experts from various fields of practice and jurisdictions, with the goal of deriving interim guidance documents to identify and deal with landslide hazard risk.

Landslides Hazard Risk Assessments had historically been reviewed based on an interim technical guidance document produced by the RVCA for landslide

hazard risk assessments. The RVCA's interim guidance is based on an approach from Western Canada (Frasier Valley and Town of Canmore); however, there exist other approaches, including those from Quebec and Norway, among others. The City needs to review all the state-of-the-art approaches and produce City-specific guidance documents. Ultimately, it is the City that is responsible for responding to and addressing landslide hazard risk; therefore, the City must ensure that the approach used to evaluate risk is appropriate.

As a result, the City is putting all applications with retrogressive landslide risk on hold until such time as Technical Bulletin 1 is available in early fall to confirm and/or rule out whether the onsite clay is sensitive enough to sustain a retrogressive landslide. In accordance with Technical Bulletin 1, if the clay is not shown to have potential for landslide hazard risk, further study will not be required. If landslide hazard risk is possible, based on the sensitivity of the clay alone, the applicant will be required to wait for Technical Bulletin 2, which is expected by year-end. Technical Bulletin 2 will provide interim methodologies and approaches to either the project as proposed or to the portion of the site available for development. Eventually, the City's slope stability guidelines will be updated to reflect the City's new approach for addressing landslide hazard risk.

Please note that the City will review other required plans and studies for the proposed development during this time, provided that the applicant understands the risk of potential significant design changes to be required as a result of the eventual conclusions from the retrogressive landslide hazard risk assessment. If the applicant wishes to proceed with review of other plans/studies during this time, an acknowledgement in writing must be provided stating that the applicant is aware of the risk of proceeding with further review while the design may be subject to change from the result of the retrogressive landslide hazard assessment conclusions. If the acknowledgement in writing is not provided with application submission, the application would be deemed incomplete and remain on hold until Technical Bulletin 1 is released in early fall.

Water:

15. Frontage charges do not apply.
16. Location of Accessible Water Main: 403mm PVC municipal watermain on Dairy Drive.
17. Submission documents must include:
  - a. Boundary Conditions - civil consultant to request boundary conditions from the City's assigned Project Manager, Development Review. Water boundary conditions request must include the location of the service and the expected loads required by the proposed development. Please provide all the following information:
    - I. Location of service (show on a plan or map).

- II. Type of development.
  - III. Average daily demand: \_\_\_ l/s.
  - IV. Maximum daily demand: \_\_\_ l/s.
  - V. Maximum hourly daily demand: \_\_\_ l/s.
  - VI. Required fire flow and completed FUS Design Declaration (if applicable).
  - VII. Supporting Calculations for all demands listed above and required fire flow as per Ontario Building Code or Fire Underwriter Surveys (See technical Bulletin ISTB-2021-03)
- b. Watermain system analysis demonstrating adequate pressure as per Section 4.2.2 of the Water Distribution Guidelines.
  - c. Demonstrate adequate hydrant coverage for fire protection. Please review Technical Bulletin ISTB-2018-02, Appendix I Table 1 – maximum flow to be considered from a given hydrant.
  - d. Any proposed emergency route (to be satisfactory to Fire Services).
  - e. Service areas with a basic demand greater than 50 m<sup>3</sup>/day shall be connected with a minimum of two water services, separated by an isolation valve, to avoid creation of vulnerable service area.
  - f. A District Metering Area Chamber (DMA) is required for services 150mm or greater in diameter.

Sanitary Sewers:

- 18. Location of Accessible Sanitary Sewer: 250mm PVC municipal sanitary sewer on Dairy Drive.
- 19. A monitoring maintenance hole shall be required just inside the property line for all non-residential and multi residential building connections from a private sewer to a public sewer. See the Sewer Use By-law for details.
- 20. Please apply the wastewater design flow parameters in Technical Bulletin PIEDTB-2018-01.
- 21. For laterals connecting to main with 50% pipe diameter or over, provide a manhole.
- 22. Provide the proposed peak wet weather sanitary flow rate, along with supporting calculations, to our Asset Management team for analysis to demonstrate that there is adequate residual capacity in the receiving and downstream wastewater

system to accommodate the proposed development. This information can be provided in an email to the Project Manager, and we will circulate internally.

#### Storm Sewers:

23. Location of Accessible Storm Sewer: direct access to 375mm PVC municipal storm sewer on Dairy Drive.
24. A monitoring maintenance hole shall be required just inside the property line for all non-residential and multi residential building connections from a private sewer to a public sewer. See the Sewer Use By-law for details.
25. For laterals connecting to main with 50% pipe diameter or over, provide a manhole.

#### Stormwater Management:

##### 26. Quality Control:

- a. **Suspended Solids:** Provide Enhanced level of protection (80%) for suspended solids removal. Demonstrate ISO 14034 Environmental Technology Verification (ETV) protocol if OGS units are used.

##### 27. Quantity Control:

- a. Control 5-year post-development flow to 26.4 L/s/ha as per Cardinal Creek Business Park Stormwater Design Plan, dated July 1992 using on-site detention storage as required. Any post-development flow in excess of the 5-year storm event must be directed towards the Right-of-Way.
- b. Must also conform to criteria outlined in the Greater Cardinal Creek Subwatershed Management Plan, dated August 2014.

##### 28. Ponding Notes

- a. Permissible ponding of 350mm for the 100-year storm event. No spilling to adjacent sites.
- b. Beyond the 100-year ponding elevation, all drainage must be spilled to the Right-of-Way.
- c. 100-year spill elevation must be 300mm lower than any building opening or ramp.
- d. Demonstrate that the stress test spill elevation (100-year +20% event) does not spill onto any permanent structures.

##### 29. MECP ECA Requirements:

- a. An MECP Environmental Compliance Approval would be required (Municipal/Private Sewage Works) due to shared services between sites, unless the sites were to be merged. Please contact Ontario Ministry of the Environment and Climate Change, Ottawa District Office to arrange a pre-submission consultation.

30. Additional Notes:

- a. No Capital Work Project that would impact the application has been identified at this time.
- b. No road moratorium that would impact the application has been identified.
- c. Any easement identified should be shown on all plans.

31. For any proposed exterior light fixtures, please provide certification from a licensed professional engineer confirming lighting has been designed only using fixtures that meet the criteria for full cut-off classification as recognized by the Illuminating Engineering Society of North America and result in minimal light spillage onto adjacent properties (maximum allowable spillage is 0.5 fc). Additionally, include in the submission the location of the fixtures, fixture type (make, model, part number and mounting height).

32. Sensitive Marine Clay (SMC) is widely found across Ottawa - geotechnical reports should include Atterberg Limits, consolidation testing, sensitivity values, and vane shear testing.

33. A remediation plan must be detailed and executed as outlined in any recommendations identified in the most recent Phase II ESA conducted for the subject site.

34. No work can be done within the limits of hazard lands as identified in the slope stability analysis and EIS for the subject site, including but not limited to walkways, structures, stormwater management units (including OGS), etc.

35. For ease of reference, please see the following list of required supporting plans and studies required for the infrastructure component of your Site Plan Control Approval application:

- a. Servicing & Stormwater Management Report, including:
  - I. Demonstrated servicing capacity for all of water, sanitary and storm.
  - II. Pre-development and post-development drainage area plans for both sanitary and storm.

### III. Ponding Plan

- b. Geotechnical Investigation
- c. Environmental Site Assessment(s)
- d. Grading & Drainage Plan
- e. Servicing Plan
- f. Erosion & Sediment Control Plan

36. The following comments are with respect to the submitted plans and studies after a preliminary review. While not comprehensive due to time constraints with this phase of review, these comments are meant to guide the required plans and studies towards timely approval. Note that further comments may be identified in subsequent phases of review. The preliminary comments are as follows:

#### 37. Erosion & Sediment Control Plan:

- a. Please specify heavy-duty silt fence barriers for entire site due to surrounding sensitive uses.
- b. Please show mud mats at all proposed site entrances during construction.

#### 38. Grading & Drainage Plan:

- a. Please provide TOW/BOW elevations in a minimum of 3 locations for each proposed retaining wall (BOW elevations are missing). Provide a 0.3 m setback from the property line.
- b. Grades in excess of 7% will require terracing at a maximum of 3:1 slope. Please remove the slopes greater than 7% in the terraced area.
- c. Please clearly provide the location of all roof downspouts on the plan. Note that roof runoff must be directed towards a suitable outlet, and downspouts closer than 1.5m to a property line must be equipped with a splash pad.
- d. Please show the TOF and USF elevations on the plan, and ensure sufficient cover from surrounding surface elevations.
- e. Please show all emergency overland flows and ensure they are directed towards the Right-of-Way.
- f. Note that sheet draining over retaining walls is not permitted (between buildings B and D); please revise to provide a suitable outlet for drainage in all areas where sheet drainage over retaining walls is proposed.



- g. Please demonstrate a minimum 0.15m swale depth using adjacent elevations. Swales with less 1.5% slope require a perforated subdrain.
- h. Please ensure all slopes on-site maintain a minimum to 1% positive slope.

39. Ponding Plan:

- a. Please show on the plan all ponding areas for the 100-year storm event.
- b. Please note that the extent of the 100-year ponding shouldn't encroach on the Right of Way.
- c. Please note that there shall be no encroachment to any structure for the 100 year +20% storm stress test ponding elevation.

40. Servicing Plan:

- a. Please show the storm and sanitary manholes in the Right-of-Way, and ensure that reported manhole inverts match City as-built drawings as per GeoOttawa.
- b. Please ensure that flow is not constricted from larger to smaller sewer sizes where an ICD is not provided.
- c. Please note that since there are three proposed road cuts on Dairy Drive, an asphalt overlay agreement is required.
- d. Please add a note that water services are to be connected to City mains as per standard W11.1.
- e. Please show the proposed hydrant connecting directly from the main rather than from the private water service, while maintaining the hydrant on private property.

Please contact Cam Elsby, Infrastructure Project Manager, for follow-up questions related to engineering.

**Noise**

**List of Studies and Plans Reviewed:**

- Stationary Noise Assessment, #23-098**, prepared by Gradient Wind Engineering Inc., dated January 22, 2024.

Comments:

41. No comments.

Please contact Mike Giampa, Transportation Project Manager, for follow-up questions related to Noise Assessment Requirements.

## **Transportation**

### **List of Studies and Plans Reviewed:**

- **Traffic Impact Assessment – Step 1 Screening Report, Step 2 Scoping Report**, prepared by CGH Transportation, dated June 2024.

### Comments:

42. A second Dairy Drive access should be used to replace the Montreal Road private approach.

43. Right-of-way protection (Montreal Road/Dairy Drive).

- a. See [Schedule C16 of the Official Plan](#).

Any requests for exceptions to ROW protection requirements must be discussed with Transportation Planning and concurrence provided by Transportation Planning management.

44. The Transportation Impact Assessment (TIA) process is currently underway. A TIA Strategy report with Synchro files is required at submission.

Please contact Mike Giampa, Transportation Project Manager, for follow-up questions.

## **Environment**

### **List of Studies and Plans Reviewed:**

- **Environmental Impact Study**, prepared by Kilgour & Associates Ltd., dated June 7, 2024.
- **Site Plan**, Proposed Self-Storage Buildings, dwg A101, prepared by Sam Esposto Architect, Inc., dated 02/14/ 2024, revision 2 dated 06/13/2024.
- **Landscape Plan**, dwg L.1, prepared by James B. Lennox & Associates Inc., dated 02/06/2024, revision 2 dated 07/15/2024.
- **Landscape Plan**, dwg L.2, prepared by James B. Lennox & Associates Inc., dated 02/06/2024, revision 2 dated 07/15/2024.
- **Geotechnical Investigation**, prepared by Paterson Group, dated June 10, 2024.

### Comments:

45. Previous concerns regarding the interpretation of City policies with regard to watercourse setbacks (Comment #21 from the Feedback letter for PC2024-0054, dated March 7, 2024) have been resolved in the latest Environmental Impact Study (EIS) submission. Section 5.1 of the now accurately describes the



setback policies and the relationship between the Official Plan and the Greater Cardinal Creek Subwatershed Management Plan.

46. Previous comments regarding the interpretation of the “stable top of slope,” as required in the watercourse setback policies, have been partially, but not fully addressed. The stable top of slope has been identified in geotechnical studies, per the revised Geotechnical report: “Further, as requested by City of Ottawa staff, a ‘Top of Stable Slope’ line has been added to Drawing PG6498-3 – Slope Setback Plan. This line is indicative of the stable slope allowance of up to 5 m plus the toe erosion allowance of 2 m”.

While the stable top of slope has been accurately portrayed in the Geotechnical Report, it is not represented in the EIS. The stable top of slope setback is a critical component of the watercourse setbacks, which the EIS is designed to address. **A revised EIS must be submitted** that includes the correct stable top of slope setbacks as shown in Drawing PG6498-3.

47. The provided landscape plans now show a strip of vegetation along the eastern edge of the site between the development and Cardinal Creek. This addition satisfies the conditions of the EIS and the concerns previously expressed in Comment #23 from the Feedback letter for PC2024-0054.
48. Section 6.0 of the EIS now provides direction for the implementation of the City’s Bird Safe Design Guidelines. This addition resolves the concerns raised in Comment #24 from the Feedback letter for PC2024-0054.
49. The EIS now includes the correct interpretation of the watercourse setback policies in section 4.1.1 of the report. Comment #25 from the Feedback letter for PC2024-0054 is resolved.
50. As requested, section 7.1 of the EIS now includes ESC inspections daily and after a precipitation event. Comment #26 from the Feedback letter for PC2024-0054 is resolved.
51. Section 7.2 of the EIS has been updated to show the correct timing window for breeding bird season and a 2-day validity period for inspections. Comments #27, #28, and #29 from the Feedback letter for PC2024-0054 are resolved.
52. With the exception of a revised EIS to demonstrate the stable top of slope (as noted above), all previous concerns and comments have been resolved to the City’s satisfaction.

Please contact Mark Elliott, Environmental Planner, for follow-up questions related to environmental policy.

## **Forestry**

### **List of Studies and Plans Reviewed:**

- **Site Plan**, Proposed Self-Storage Buildings, dwg A101, prepared by Sam Esposito Architect, Inc., dated 02/14/ 2024, revision 2 dated 06/13/2024.
- **Environmental Impact Study**, prepared by Kilgour & Associates Ltd., dated June 7, 2024.
- **Tree Conservation Report**, prepared by Kilgour & Associates Ltd., dated June 7, 2024.
- **Landscape Plan**, dwg L.1, prepared by James B. Lennox & Associates Inc., dated 02/06/2024, revision 2 dated 07/15/2024.
- **Landscape Plan**, dwg L.2, prepared by James B. Lennox & Associates Inc., dated 02/06/2024, revision 2 dated 07/15/2024.
- **Geotechnical Investigation**, prepared by Paterson Group, dated June 10, 2024.
- **General Plan of Services**, C-001, prepared by Arcadis Professional Services (Canada) Inc., dated 2024-02-14, revision 2 dated 2024-06-27.
- **Grading Plan**, C-200, prepared by Arcadis Professional Services (Canada) Inc., dated 2024-02-14, revision 2 dated 2024-06-27.

### Deficiencies:

#### Tree Conservation Report (Reference Schedule E of the Tree Protection By-law)

53. Incorporate tree ownership of all existing trees into the inventory tables.  
Removal of an adjacent or boundary owned tree would not be permitted without written consent from the adjacent landowner.
54. Include the green and orange dashed lines shown in Figure 3 in the legend.  
Natural elements and relevant setbacks must be identified.
55. The map in the Tree Conservation Report (TCR) does not incorporate elements of other plans accurately (i.e. the grading plan). The retaining walls and terracing are not shown on the TCR as required. There appear to be conflicts between adjacently owned trees and the proposed retaining walls. Revise the TCR and civil plans to address this detail. Provide a suitable retention solution for adjacently owned and boundary trees. Show the tree protection fencing on the grading plan.
56. The TCR appears to be missing adjacently owned trees from the inventory in proximity to the proposed retaining wall. Please address. Photo included below for reference.



Figure 3: Aerial photo with markings showing the proposed development and the trees identified both on and adjacent to the site.

57. Describe mitigation measures that will be used to promote the long-term survival of retained trees.

58. Tree protection fencing locations for the retained trees is not shown.

#### Landscape Plan (Review the Landscape Plan Terms of Reference)

59. Retained trees identified in the TCR must be shown on the Landscape Plan (LP).

60. Show the extent of the snow storage area on the LP. It appears to conflict with the rooting area for proposed plants on the eastern property boundary.

61. The legend does not align with the plan. For example, the green line identifying tree planting setbacks appears to be red.

62. The Geotechnical Report was updated, June 10, 2024, revision 4. The LP references revision 1 (April 05, 2023).

63. Please provide the tree size classes (e.g. stature, small, medium or large) in the proposed plant list and provide a source. An American hornbeam, for example, is not supported as being a large canopy species as presented. Trees in Canada by John Laird Farrar identifies this species as a very small tree, up to 8m in height.

## Civil Plan

64. Show the location of tree protection fencing on the northern property edge.

### Comments:

65. The scale of the site makes it difficult to see detail on Figure 3 provided in the TCR. It is recommended that an additional map be added to the TCR focusing on the tree protection area. This addition will allow the viewer to clearly see the location of tree protection fencing and any mitigation measure notes, beyond tree protection fencing.
66. In the TCR, it is unclear why Table 2 and Appendix A have different tree counts. If Table 2 summarizes all trees requiring removal, make this clear and include ownership as a column.
67. The EIS requires a row of trees be planted along the eastern property boundary. Provide enough space in this area to fit large canopy trees rather than the BP, AA, and RT currently shown. The EIS states freeman maple is an ideal tree for the required planting strip. This species has not been incorporated within the plan. Consider conifers in the mix. Can the width of the truck route surrounding building A be reduced to the minimum requirement to provide better space for the infrastructure and trees proposed in this area? Please work with your Geotechnical team to confirm whether the tree planting setbacks apply when there are meters of separation from the building by asphalt.
68. A retaining wall was redesigned to not conflict with the watercourse setback. Explain why this change cannot be done along the entire eastern boundary?
69. Tree planting is restricted on this site due to development and parking proposed. The City is working towards a 40% canopy cover target. Increase tree cover on the site. Review section 4.1.4 of the Official Plan (policy 11), requiring the incorporation of tree planting within surface parking lots.
70. What is the purpose of the painted line, no parking areas? Can these areas be used to plant trees instead? This change would help the application better align with section 4.1.4 of the Official Plan.
71. Can the foundations of any of the buildings proposed be designed to reduce the setback requirements associated with residential foundations the Sensitive Marine Clay Soil Guidelines (2017) are based on? There is open planting space between the proposed one-storey industrial condominiums and Dairy Drive.
72. Being adjacent to a natural heritage feature, native species must be prioritized on the site. Honey locust varieties are more appropriate in more urbanized landscapes. Please remove the thornless honey locust from the site and incorporate locally native species.

73. The canopy cover calculation in the LP will need to be updated to account for the existing trees on the northern property boundary if jointly owned.

Please contact Hayley Murray, Planning Forester, for follow-up questions related to existing trees and proposed trees.

### **Parkland**

#### **List of Studies and Plans Reviewed:**

- **Site Plan**, Proposed Self-Storage Buildings, dwg A101, prepared by Sam Esposto Architect, Inc., dated 02/14/ 2024, revision 2 dated 06/13/2024.

#### Comments:

74. As currently proposed, the application will be required to make a Cash-in-Lieu of Parkland payment in accordance with the active parkland dedication rate in force at that time, as well as the fee for appraisal services. The value of the land will be determined in accordance with the Planning Act, as of the day before the day the building permit is issued in respect of the development or redevelopment or, where more than one building permit is required for the development or redevelopment, as of the day before the day the first permit is issued.

- a. The value of the land shall be determined by market appraisal approved by the City, and appraisals submitted to or obtained by the City for the purposes of this by-law shall be considered valid for a maximum period of one year from the date the appraisal was completed, or such lesser time as may be specified in the appraisal.

Please contact Jessica Button, Parks Planner, for follow-up questions related to parks.

### **Conservation Authority**

#### Comments:

75. The subject lands are located within RVCA's Regulated Area due to a valley corridor associated with the Cardinal Creek and the presence of sensitive marine clays/landslide risks. Any site alteration or development would require a permit pursuant to Section 28.1 of the Conservation Authorities Act. Further details regarding the permit process can be provided to the proponent as they advance through the planning process.

76. RVCA's focus is on ensuring the proposed development is appropriately setback from the erosion hazard associated with the adjacent valley and that the landslide hazard risk that exists due to the presence of sensitive marine clays and steep slopes is assessed.



77. As part of the current pre-consultation phase, the proponent submitted a landslide hazard assessment and geotechnical report including a slope stability analysis. A cursory review of the documents has been done by RVCA. Staff can confirm they meet the quality standards for review by the RVCA. A fulsome review of the methodology and results of the reports will be undertaken by RVCA's technical reviewers as a part of any future Planning Act application process.

78. Additionally, RVCA will also provide a fulsome review of the stormwater management details and civil engineer drawings to confirm our regulatory interests related to flooding and erosion control have been adequately addressed as a part of the future Planning Act application process.

Please contact Stephen Bohan, Rideau Valley Conservation Authority, for follow-up questions related to RVCA's permits and processes.

We look forward to further discussing your project with you.

Should there be any questions, please do not hesitate to contact myself or the contact identified for the above areas / disciplines.

Yours Truly,  
Jerrica Gilbert, Planner II

Encl. Supplementary Development Information, Study and Plan Identification List, Site Plan Checklist – City of Ottawa Accessible Design Standards, High Performance Development Standard Handout

c.c. Cam Elsby, PM (Infrastructure Approvals)  
Rafic Fadel, Engineering Intern (Infrastructure Approvals)  
Kris Haynes, Senior Engineer (Infrastructure Approvals)  
Mark Elliott, PL (Environmental)  
Katie Turk, PL (DR)  
Mike Giampa, PM (Transportation)  
Hayley Murray, PL (Forestry)  
Christopher Moise, PL (Urban Design)  
Jessica Button, Planner (Parks)



## **SUPPLEMENTARY DEVELOPMENT INFORMATION**

The following details have been compiled to provide additional information on matters for consideration throughout the application approval and development process. Please note, this document is updated from time to time and should be reviewed for each project proposed to be undertaken.

### **General**

- Refer to [Planning application submission information and materials](#) and [fees](#) for further information on preparing for application submission. Be aware that other fees and permits may be required, outside of the development review process.
- Additional information is available related to [building permits, development charges, and the Accessibility Design Standards](#).
- You may obtain background drawings by contacting [geoinformation@ottawa.ca](mailto:geoinformation@ottawa.ca).
- Plans are to be standard A1 size (594 mm x 841 mm) or Arch D size (609.6 mm x 914.4 mm) sheets, dimensioned in metric and utilizing an appropriate Metric scale (1:200, 1:250, 1:300, 1:400 or 1:500).
- All PDF submitted documents are to be unlocked, flattened and not saved as a portfolio file.
- Where private roads are proposed:
  - Submit a Private Roadway Street Naming application to Building Code Services Branch for any internal private road network.
  - Applications are available at all Client Service Centres and the private roadway approval process takes three months.

### **Servicing and Site Works**

Servicing and site works shall be in accordance with the following documents:

- Ottawa Sewer Design Guidelines (October 2012)
- Ottawa Design Guidelines – Water Distribution (2010)
- Geotechnical Investigation and Reporting Guidelines for Development Applications in the City of Ottawa (2007)
- City of Ottawa Slope Stability Guidelines for Development Applications (revised 2012)
- City of Ottawa Environmental Noise Control Guidelines (January, 2016)
- City of Ottawa Park and Pathway Development Manual (2012)
- City of Ottawa Accessibility Design Standards (2012)
- Ottawa Standard Tender Documents (latest version)

- Ontario Provincial Standards for Roads & Public Works (2013)

### **Exterior Site Lighting**

Where proposed, requires certification by an acceptable professional engineer, licensed in the Province of Ontario, which states that the exterior site lighting has been designed to meet the following criteria:

- It uses only fixtures that meet the criteria for Full Cut-Off (Sharp cut-off) classification, as recognized by the Illuminating Engineering Society of North America (IESNA or IES), and
- It results in minimal light spillage onto adjacent properties. As a guideline, 0.5 foot-candle is normally the maximum allowable spillage.

The location of the fixtures, fixture type (make, model, part number and the mounting height) must be shown on one of the approved plans.

### **City Surveyor Direction**

- The determination of property boundaries, minimum setbacks and other regulatory constraints are a critical component of development. An Ontario Land Surveyor (O.L.S.) needs to be consulted at the outset of a project to ensure properties are properly defined and can be used as the geospatial framework for the development.
- Topographic details may also be required for a project and should be either carried out by the O.L.S. that has provided the Legal Survey or done in consultation with the O.L.S. to ensure that the project is integrated to the appropriate control network.

Questions regarding the above requirements can be directed to the City's Surveyor, Andre Roy, at [Andre.Roy1@ottawa.ca](mailto:Andre.Roy1@ottawa.ca).

### **Waste Management**

- New multi-unit residential development, defined as containing six (6) or more units, intending to receive City waste collection services will be required, as of June 1, 2022, to participate in the City's Green Bin program in accordance with Council's approval of the [multi-residential waste diversion strategy](#). The development must include adequate facilities for the proper storage of allocated garbage, recycling, and green bin containers and such facilities built in accordance with the approved site design. Questions regarding this change and requirements can be directed to [Andre.Laplante@ottawa.ca](mailto:Andre.Laplante@ottawa.ca).
- For sites containing:
  - One or more buildings with a total GFA greater than 2000 square metres;
  - Retail shopping complexes with a total GFA greater than 10,000 square metres;
  - Sites containing office buildings with total GFA greater than 10,000 square metres;
  - Hotels and motels with more than 75 units;
  - Hospitals (human);
  - Educational institutions with more than 350 students; or
  - Manufacturing establishments working more than 16,000 person-hours in a month



A Waste Reduction Workplan Summary is required for the construction project as required by O.Reg. 102/94, being "Waste Audits and Waste Reduction Work Plans" made under the Environmental Protection Act, RSO 1990, c E.19, as amended.

### **Fire Routes**

- Fire routes are required to be designated by By-law for Fire Services to establish them as a legal fire route. Where a development proposes to establish a fire route, an Application for Fire Route Designation is to be made. Questions regarding the designation of fire routes and required process can be directed to [fireroutes@ottawa.ca](mailto:fireroutes@ottawa.ca).

### **Dewatering Activities**

- Project contractors and/or your engineers are required to contact the Sewer Use Program to arrange for the proper agreements or approvals to allow for the discharge of water from construction dewatering activities to the City's sanitary or storm sewer system. Please contact the Sewer Use Duty Officer at 613-580-2424 ext. 23326 and/or [suppue@ottawa.ca](mailto:suppue@ottawa.ca).

### **Backflow Prevention Devices for Premise Isolation**

- Buildings or facilities installing a backflow preventer for premise isolation of the drinking water system must register with the City's Backflow Prevention Program where a moderate or severe hazard may be caused in accordance with CSA B64.10 "Selection and Installation of Backflow Preventers". Please contact the Backflow Prevention Program at 613-580-2424 ext. 22299 or [backflow@ottawa.ca](mailto:backflow@ottawa.ca) to submit a Premise Isolation Survey.

### **Energy Considerations**

- Are you considering harvesting thermal energy from the wastewater infrastructure or harvesting geothermal energy?
  - Additional information can be found on the City [website](#) or by contacting [Melissa Jort-Conway](#).

### **Flood Plain Mapping and Climate Change**

- An interactive map, for informational purposes only, showing the results of on-going flood plain mapping work completed by the Conservation Authorities in partnership with the City is now available. This mapping may be used to identify known riverine flood hazards for a property or area. The map and additional related information can be found on [Ottawa.ca](#).

### **Blasting**

- Where blasting may take place:
  - Blasting activities will be required to conform to the City's Standard S.P. No. F-1201 entitled Use of Explosives, as amended.
  - To avoid future delays in process, including the Municipal Consent process for shoring, ensure communication with necessary entities, including utilities, is undertaken early.

- Blasting and pile driving activities in the vicinity of Enbridge Gas Distribution and Storage (GDS) facilities require prior approval by GDS. The Blasting and Pile Driving Form, referenced in Enbridge's [Third Party Requirements in the Vicinity of Natural Gas Facilities Standard](#), must be provided to [mark-ups@enbridge.com](mailto:mark-ups@enbridge.com) by the Owner of the proposed work for all blasting and pile driving operations. In addition, a licensed blasting consultant's stamped validation report must be submitted to GDS for review if blasting is to occur within thirty (30) metres of GDS facilities. The request must be submitted a minimum of four weeks prior to the beginning of work to allow sufficient time for review.

### **Archaeological**

- Archaeological Resources
  - Should potential archaeological resources be encountered during excavation activities, all Work in the area must stop immediately and the Owner shall contact a provincially licensed archaeologist.
  - If during the process of development deeply buried/undetected archaeological remains are uncovered, the Owner shall immediately notify the Archaeology Section of the Ontario Ministry of Tourism, Culture and Sport.
  - In the event that human remains are encountered during construction, the Owner shall immediately contact the police, the Ministry of Tourism, Culture and Sport and the Registrar of Cemeteries, Cemeteries Regulation Unit, Ministry of Consumer and Business Services, Consumer Protection Branch.

### **Trees**

- The City's Tree Protection Bylaw, being By-Law No. 2020-340, as amended, requires that any trees to be removed shall be removed in accordance with an approved Tree Permit and Tree Conservation Report and that all retained trees will be protected in accordance with an approved Tree Conservation Report.

### **Limiting Distance and Parks**

- A Limiting Distance Agreement may be required by Building Code Services before building permit(s) can be issued with respect to the proximity of the building to a park block. The City will consider entering into a Limiting Distance Agreement with the Owner with such Agreement to be confirmed through the City's Reality Initiatives & Development Branch. A Limiting Distance Agreement is at the expense of the Owner.

### **Development Constructability**

How a development is constructed, its constructability, is being looked at earlier in the development review process to raise awareness of potential impacts to the City's right of way and facilitate earlier issue resolution with stakeholders. Where a construction management plan is required as part of the site plan or subdivision application approval, conditions will be included that set out the specific parameters to be addressed for the specific project. However, please note the following construction and traffic management requirements and considerations in the development of your project.

- **Open Lane (includes all vehicular lanes, transit lanes and cycling lanes) Requirements**
  - Unless specified in the site-specific conditions to be provided by City of Ottawa Traffic Management at the time of approval, the following requirements must be adhered to and accommodated as part of any proposed encroachments and construction management plan. The standard requirements outlined in this section shall further apply to cycling facilities and Transit.
    - All lanes are to function uninterrupted at all times.
    - No interruption or blockage of traffic is permitted.
    - No loading or unloading from an open lane is permitted.
    - All vehicular travel lanes are to be a minimum of 3.5 metres in width.
    - All cycling lanes are to be a minimum of 1.5 metres.
- **Pedestrian Requirements**
  - Unless specified in the site-specific conditions provided by City of Ottawa Traffic Management at the time of approval, the contractor is required to maintain a minimum width of 1.5 metres for a pedestrian facility on one side of the corridor at all times; even in instances where a pedestrian facility was not present prior to construction.
  - The facility shall include a free and unobstructed hard surface acceptable for the use of all pedestrians including those with accessibility challenges and shall maintain access to all buildings and street crossings.
  - The facility must always be maintained in a clean condition and in a good state of repair to the satisfaction of the City.
  - Any change of level which is over 13 millimetres in height is to be provided with a smooth non-tripping transition.
  - Any temporary barriers or fencing shall include a cane detectable boundary protection with edge or barrier at least 75 millimetres high above the ground surface.
  - If works overhead are required, a 2.1 metre minimum clear headroom must be provided.
  - If overhead protection is required above the pedestrian facility, it is to be offset a minimum of 600 millimetres from any travel lane.
- **Transit Requirements**
  - Travel lanes accommodating OC Transpo must be a minimum of 3.5 metres in width and have a minimum 4.5 metre vertical clearance at all times.
  - Should access to a bus stop be impacted, the developer will be required to email [TOPConstructionandDetours@ottawa.ca](mailto:TOPConstructionandDetours@ottawa.ca) a minimum of 20 working days prior to work commencing to coordinate any site-specific conditions as part of the work. This includes temporary relocation of transit stops, removal of bus shelters or stops and transit detour routes.
  - The contractor may be required to relocate and provide a suitable alternative to OC Transpo's bus stop to the satisfaction of OC Transpo

- The Contractor shall provide OC Transpo with a minimum of ten (10) working days' notice to coordinate temporary relocation of bus stops. When a bus stop and/or shelter must be temporarily relocated, the contractor may be required to provide stop infrastructure (i.e. bench, bus and/or shelter pads), to the satisfaction of OC Transpo.
- All temporary stop locations including infrastructure are to be fully accessible in accordance with City of Ottawa [Accessibility Design Standards](#) and to the satisfaction of the OC Transpo.
- Temporary bus stops are to be constructed and ready for use prior to the start of any works that would impact the regular bus stop location(s).
- **Public Consultation**
  - May include, but not be limited to, proponent lead public meeting(s), letter notification(s) and information dissemination via print, electronic means or social media, to impacted properties above and beyond the notification requirements specified in the Road Activity By-law.
- **General Considerations for all Applications**
  - A comprehensive construction management plan should include and consider the following:
    - The proposed stages of construction and the anticipated durations of each stage and any impact to existing travel lanes, pedestrian facilities, cycling facilities and/or transit facilities. Any proposed encroachment should be identified and dimensioned on the site plan for review of feasibility.
    - The proposed constructability methods being used as part of the proposed development (ie: fly forming, Peri forming etc.) and any additional traffic impacts/interruptions anticipated with proposed methods. If a crane is being placed on site, the location should be identified, and show the overhead impacts of the crane.
    - Consideration that any tie-backs and/or shoring within the City of Ottawa Right of Way are subject to Municipal Consent in advance of commencement of the project. Approval for encroachments is not guaranteed if impacts to transportation facilities cannot be addressed to the City's satisfaction.
    - Identify any truck hauling routes to and from the proposed development site and any proposed accesses. Designated heavy truck routes are to be followed at all times, however, if a deviation is required from the existing heavy truck route network, then a structural review may be required as part of an [Over-dimensional Vehicle Project Permit](#).
    - Identify the location of any site trailers and the location. Note, if placing a site trailer above any walk-through scaffolding or on the second floor (or above), an engineering drawing must be submitted to building code services for review. More information can be found on the [Building Permit Approval process](#).
    - Identify equipment and/or materials storage locations as required. Storage is not permitted on the road or the roadway shoulders or boulevards, unless

the storage areas are identified in the traffic control plan and appropriate traffic control devices protect the equipment or materials.

- Any work as part of the development that requires a road cut, road closure or encroachment will be subject to the [Road Activity By-law](#) and potential site-specific conditions identified at site plan or subdivision approval which will be noted on the subsequent Permit(s). Information about [construction in the right-of-way](#) including applying for permits and associated fees can be found on the City's website.

# 1. Accessible Parking Spaces

*The terms Type A and Type B Parking Spaces have the same meaning as within O. Reg 191/11*

**This section applies to:**

- 1) Parking garages and related structures
- 2) Surface parking
- 3) On-street parking

Standard Ref.	Requirements	Compliance	Comments
3.1.1.	<b>Provision:</b> 1 Type A accessible parking space must be provided where there are 12 or fewer spaces (see Table 3 for a complete list)	<input type="checkbox"/> Y <input type="checkbox"/> N <input type="checkbox"/> N/A	
3.1.2	<b>Provision:</b> 4% of the total number of parking spaces should be accessible	<input type="checkbox"/> Y <input type="checkbox"/> N <input type="checkbox"/> N/A	
3.1.2	<b>Provision:</b> if the total number of spaces is greater than 1001, provide 11 accessible parking spaces plus an addition 1% of the total number of spaces	<input type="checkbox"/> Y <input type="checkbox"/> N <input type="checkbox"/> N/A	
3.1.3	<b>Access Aisle:</b> minimum of 1.5 m (see Figure 25)	<input type="checkbox"/> Y <input type="checkbox"/> N <input type="checkbox"/> N/A	
3.1.3	<b>Location:</b> a maximum of 30 m from nearest accessible entrance	<input type="checkbox"/> Y <input type="checkbox"/> N <input type="checkbox"/> N/A	
3.1.3	<b>Surface:</b> firm, stable and slip resistant	<input type="checkbox"/> Y <input type="checkbox"/> N <input type="checkbox"/> N/A	
3.1.3	<b>Running slope:</b> maximum of 1:50 (2%)	<input type="checkbox"/> Y <input type="checkbox"/> N <input type="checkbox"/> N/A	
3.1.3	<b>Cross slope:</b> maximum of 1:50 (2%)	<input type="checkbox"/> Y <input type="checkbox"/> N <input type="checkbox"/> N/A	
3.1.3	<b>Type A spaces:</b> Length 5.2 m Width 3.4 m  Type B spaces Length: 5.2 m Width: 2.4 m	<input type="checkbox"/> Y <input type="checkbox"/> N <input type="checkbox"/> N/A	
3.1.3	<b>Overhead clearance:</b> minimum of 2.1 m	<input type="checkbox"/> Y <input type="checkbox"/> N <input type="checkbox"/> N/A	
3.1.3	<b>Access Aisle:</b> minimum of 1.5 m. Must be clearly marked and adjacent to accessible parking space	<input type="checkbox"/> Y <input type="checkbox"/> N <input type="checkbox"/> N/A	
3.1.4.1	<b>Vertical Signage:</b>  <b>Width:</b> 0.3 m <b>Height:</b> 0.6 m (minimums)	<input type="checkbox"/> Y <input type="checkbox"/> N <input type="checkbox"/> N/A	

**Note – this Checklist must be read in conjunction with the City of Ottawa’s Accessible Design Standards Document, 2015. All figures referenced in this document can be found in the City’s Accessible Design Standards document.**



	<p><b>Mounted:</b> 1.5 m to 2.0 m high at centre</p> <ul style="list-style-type: none"> <li>Marked with International Symbol of Accessibility (see Figure 25)</li> </ul>					
3.1.4.2	<p><b>Pavement Markings</b></p> <ul style="list-style-type: none"> <li>Marked with the International Symbol of Accessibility</li> <li>15.25 m wide by 15.25 m deep</li> <li>Locate near the back of the space for 90 degree or angled parking spaces</li> <li>Locate in the centre for parallel parking spaces (see Figure 27)</li> </ul>	<table border="1"> <tr> <td data-bbox="686 472 751 535">Y</td> <td data-bbox="751 472 816 535">N</td> <td data-bbox="816 472 922 535">N/A</td> </tr> </table>	Y	N	N/A	
Y	N	N/A				

**Note – this Checklist must be read in conjunction with the City of Ottawa’s Accessible Design Standards Document, 2015. All figures referenced in this document can be found in the City’s Accessible Design Standards document.**

2. Passenger Loading Zone			
Standard Ref.	Requirements	Compliance	Comments
3.2.1	<b>Location:</b> maximum of 30 m from nearest accessible entrance	<input type="checkbox"/> Y <input type="checkbox"/> N <input type="checkbox"/> N/A	
3.2.1	<b>Side Access Aisle</b> <b>Length:</b> 7.4 m <b>Width:</b> 2.4 m (minimums) (see Figure 28)	<input type="checkbox"/> Y <input type="checkbox"/> N <input type="checkbox"/> N/A	
3.2.1	<b>Vertical Clearance:</b> 3.6 m	<input type="checkbox"/> Y <input type="checkbox"/> N <input type="checkbox"/> N/A	
3.2.1	<b>Path of Travel:</b> minimum of 1.8 m wide to nearest accessible entrance	<input type="checkbox"/> Y <input type="checkbox"/> N <input type="checkbox"/> N/A	
3.2.1.1	<b>Vertical Signage</b>  <b>Width:</b> 0.3 m by 0.6 m <b>Mount:</b> 1.5 m to 2.0 m high at centre ( see Figure 29)	<input type="checkbox"/> Y <input type="checkbox"/> N <input type="checkbox"/> N/A	

**Note – this Checklist must be read in conjunction with the City of Ottawa’s Accessible Design Standards Document, 2015. All figures referenced in this document can be found in the City’s Accessible Design Standards document.**

**This section applies to:**

- 1) *Pedestrian routes that serve facility entrances*
- 2) *Pedestrian routes that serve as a connection between a site boundary and entrance into the site*
- 3) *Public Rights-of-Way*
- 4) *Ramps and Curb Ramps*

### 3. Exterior Paths of Travel

*Where stairs are located on an accessible Exterior route or walkway, an alternative Accessible route is to be provided immediately adjacent to the stairs*

Standard Ref.	Requirements	Compliance	Comments
3.3.1	<b>Surface:</b> firm, stable and slip resistant	<input type="checkbox"/> Y <input type="checkbox"/> N <input type="checkbox"/> N/A	
3.3.1	<b>Lighting:</b> Provide in accordance with Section 5.7 (Lighting)	<input type="checkbox"/> Y <input type="checkbox"/> N <input type="checkbox"/> N/A	
3.3.2	<b>Path of travel:</b> minimum 1.8 m wide	<input type="checkbox"/> Y <input type="checkbox"/> N <input type="checkbox"/> N/A	
3.3.3.1	<b>Running Slope:</b> 1:20 (5%) (maximum)	<input type="checkbox"/> Y <input type="checkbox"/> N <input type="checkbox"/> N/A	
3.3.3.2	<b>Cross Slope:</b> 1:20 (2%) (maximum) where surface is concrete or asphalt. 1:10 (10%) in all other cases.	<input type="checkbox"/> Y <input type="checkbox"/> N <input type="checkbox"/> N/A	
3.3.1	<b>Rest Area:</b> If width is less than 1.8 m, provided every 30 m along path of travel. Rest area to be 1.8 m by 1.8 m (minimums)	<input type="checkbox"/> Y <input type="checkbox"/> N <input type="checkbox"/> N/A	
3.3.4	<b>Guards:</b> Provide when change in level is more than 0.6 m	<input type="checkbox"/> Y <input type="checkbox"/> N <input type="checkbox"/> N/A	
2.1.4	<b>Gratings or Openings:</b> 13 mm (maximum) wide in direction of travel. Longest side, if rectangular, must be perpendicular with the direction of travel	<input type="checkbox"/> Y <input type="checkbox"/> N <input type="checkbox"/> N/A	

**Note – this Checklist must be read in conjunction with the City of Ottawa’s Accessible Design Standards Document, 2015. All figures referenced in this document can be found in the City’s Accessible Design Standards document.**

*This section applies to:*

- 1) *Pedestrian crossings at intersections*
- 2) *Parking spaces, passenger loading zones and related access aisles*
- 3) *Any other exterior route where there is a grade change.*

#### 4. Curb Ramps

*A curb ramp provides a transition where there is a change in level between exterior path of travel and adjacent vehicular route*

Standard Ref.	Requirements	Compliance	Comments
3.4.1	<b>Surface:</b> firm, stable and slip resistant	<input type="checkbox"/> Y <input type="checkbox"/> N <input type="checkbox"/> N/A	
3.4.2	<b>Clear width:</b> 1.5 m (minimum), exclusive of flares	<input type="checkbox"/> Y <input type="checkbox"/> N <input type="checkbox"/> N/A	
3.4.3	<b>Running Slope:</b> 1:12 (8.33%) (maximum)	<input type="checkbox"/> Y <input type="checkbox"/> N <input type="checkbox"/> N/A	
3.4.3	<b>Cross Slope:</b> 1:50 (2%) (maximum) (see Figure 33b)	<input type="checkbox"/> Y <input type="checkbox"/> N <input type="checkbox"/> N/A	
3.4.6	<b>Tactile Surface Walking Indicators (TWSI):</b> minimum depth of 610mm, at 150 mm to 200 mm from edge of curb (see 33b)	<input type="checkbox"/> Y <input type="checkbox"/> N <input type="checkbox"/> N/A	
3.4.2.2	<b>Flared Side:</b> 1m wide; slope 1:15 to 1:10.	<input type="checkbox"/> Y <input type="checkbox"/> N <input type="checkbox"/> N/A	

**Note – this Checklist must be read in conjunction with the City of Ottawa’s Accessible Design Standards Document, 2015. All figures referenced in this document can be found in the City’s Accessible Design Standards document.**

## 5. Ramps

Ramps are provided when the slope of a path of travel exceeds a gradient of 1:20 (5%)

Refer to the Ontario Building Code for all applied requirements for ramps.

For all ramp standards, see Figure 3

Standard Ref.	Requirements	Compliance	Comments
2.2.1.1	<b>Running Slope:</b> 1:15 (6.67%)	<input type="checkbox"/> Y <input type="checkbox"/> N <input type="checkbox"/> N/A	
2.2.1.2	<b>Cross-Slope:</b> 1:50 (2%)	<input type="checkbox"/> Y <input type="checkbox"/> N <input type="checkbox"/> N/A	
2.2.1	<b>Surface:</b> firm, stable and slip-resistant	<input type="checkbox"/> Y <input type="checkbox"/> N <input type="checkbox"/> N/A	
2.2.1	<b>Clear Width:</b> 1.1 m (minimum)	<input type="checkbox"/> Y <input type="checkbox"/> N <input type="checkbox"/> N/A	
2.2.1.4	<b>Colour Contrasting Strip:</b> to be provided at slope changes. 50 mm wide colour-contrasted and slip resistant strip equal to the width of the ramp	<input type="checkbox"/> Y <input type="checkbox"/> N <input type="checkbox"/> N/A	
2.2.1	<b>Lighting:</b> provide in accordance with Section 5.7 (Lighting)	<input type="checkbox"/> Y <input type="checkbox"/> N <input type="checkbox"/> N/A	
2.2.2	<b>Length:</b> 9 m, or less, or provide landing	<input type="checkbox"/> Y <input type="checkbox"/> N <input type="checkbox"/> N/A	
2.2.2	<b>Landing:</b> to be provided at top, bottom or intermediate level, or where there is directional change. (see Figure 5)	<input type="checkbox"/> Y <input type="checkbox"/> N <input type="checkbox"/> N/A	
2.2.3.1	<b>Handrail:</b> 865 to 965 mm high on both sides.  <b>Clear width:</b> 1.1 m between handrails (see Figure 8)	<input type="checkbox"/> Y <input type="checkbox"/> N <input type="checkbox"/> N/A	

**Note – this Checklist must be read in conjunction with the City of Ottawa’s Accessible Design Standards Document, 2015. All figures referenced in this document can be found in the City’s Accessible Design Standards document.**

**6. Stairs**

*This section applies to stairs provided for exterior or interior environments*

*Refer to the Ontario Building Code for all applied requirements for stairs.*

*For all stair standards, see Figure 10*

Standard Ref.	Requirements	Compliance	Comments
2.3	<b>Stairs:</b> where provided, an alternative accessible route is to be provided immediately adjacent, and may include a ramp or other accessible means of negotiating grade change	<input type="checkbox"/> Y <input type="checkbox"/> N <input type="checkbox"/> N/A	Note which alternative to stairs is provided.
2.3.1	<b>Surface:</b> firm, stable and slip-resistant	<input type="checkbox"/> Y <input type="checkbox"/> N <input type="checkbox"/> N/A	
2.3.1.1	<b>Tread:</b> 280 mm to 355 mm deep	<input type="checkbox"/> Y <input type="checkbox"/> N <input type="checkbox"/> N/A	
2.3.1.1	<b>Riser:</b> 125 mm to 180 mm high	<input type="checkbox"/> Y <input type="checkbox"/> N <input type="checkbox"/> N/A	
2.3.1	<b>Open Riser:</b> not permitted	<input type="checkbox"/> Y <input type="checkbox"/> N <input type="checkbox"/> N/A	
2.3.1.2	<b>Nosing Projection:</b> 38 mm (maximum) (see Figure 10)	<input type="checkbox"/> Y <input type="checkbox"/> N <input type="checkbox"/> N/A	
2.3.1.2	<b>Nosing Strip:</b> 50 mm deep, colour contrasted, at leading edge of tread and extending the full length of the tread	<input type="checkbox"/> Y <input type="checkbox"/> N <input type="checkbox"/> N/A	
2.3.1.3	<b>Tactile Surface Walking Indicators (TWSI):</b> minimum of 610 mm deep, one tread back (see Figure 11)	<input type="checkbox"/> Y <input type="checkbox"/> N <input type="checkbox"/> N/A	
2.3.1	<b>Lighting:</b> to be provided in accordance with Section 5.7	<input type="checkbox"/> Y <input type="checkbox"/> N <input type="checkbox"/> N/A	
2.3.2.2	<b>Handrail:</b> 865 mm to 965 mm high on both sides. (see Figure 12)	<input type="checkbox"/> Y <input type="checkbox"/> N <input type="checkbox"/> N/A	

**Note – this Checklist must be read in conjunction with the City of Ottawa’s Accessible Design Standards Document, 2015. All figures referenced in this document can be found in the City’s Accessible Design Standards document.**

7. Building Entrance		<i>This section does not apply</i> <input type="checkbox"/>	
Standard Ref	Requirements	Compliance	Comments
4.1.1	<b>Provision:</b> at least one (1) accessible entrance 50% of the total number of building entrances (see Figure 36)	<input type="checkbox"/> Y <input type="checkbox"/> N <input type="checkbox"/> N/A	
4.1.1	<b>Provision:</b> 50% of the total number of building entrances must be accessible (see Figure 36)	<input type="checkbox"/> Y <input type="checkbox"/> N <input type="checkbox"/> N/A	
4.1.1	<b>Provision:</b> 30 m or less from nearest accessible parking space, or passenger loading or drop off zones	<input type="checkbox"/> Y <input type="checkbox"/> N <input type="checkbox"/> N/A	

**Note – this Checklist must be read in conjunction with the City of Ottawa’s Accessible Design Standards Document, 2015. All figures referenced in this document can be found in the City’s Accessible Design Standards document.**



**8. Benches and Seats**

*This section applies to*  
 1) Rest areas and accessible routes  
 2) Outdoor public use eating areas  
 3) Waiting areas

Standard Ref	Requirements	Compliance	Comments
2.10.1	Seat height between 450 mm and 500 mm above finished floor (see Figure 23)	<input type="checkbox"/> Y <input type="checkbox"/> N <input type="checkbox"/> N/A	
2.10.1	Seat depth between 330 mm and 510 mm	<input type="checkbox"/> Y <input type="checkbox"/> N <input type="checkbox"/> N/A	
2.10.1	Back support extending 320 mm (minimum) above seat surface	<input type="checkbox"/> Y <input type="checkbox"/> N <input type="checkbox"/> N/A	
2.10.1	Provide at least one (1) armrest at a height between 220 mm and 300 mm from the seat for additional support	<input type="checkbox"/> Y <input type="checkbox"/> N <input type="checkbox"/> N/A	

**Note – this Checklist must be read in conjunction with the City of Ottawa’s Accessible Design Standards Document, 2015. All figures referenced in this document can be found in the City’s Accessible Design Standards document.**

**High Performance Development Standard  
Tier 1 Site Plan Checklist  
Example**



**General Project Description**

Project Name	
Contact	
Site Plan Control Application Subtype	
Proposed Total Gross Floor Area (m2)	
Total number residential units	
Building Use	
Total number residential units	

This document is for illustrative purposes only to provide projects context of the information that will be required to be submitted on the HPDS Checklist

**1.1 Energy Use**

Is the project a Complex Site Plan? (if no energy requirements are not required)	
-------------------------------------------------------------------------------------	--

	EUI	TEDI	GHGI
Residential Building	147	62	19
Office Building	142	42	19
Retail Building	132	52	12
Energy Intensity Required* (area weighted average in a mixed use building)			
Energy Intensity of Proposed Building			

Energy thresholds become mandatory June 1, 2023.

**OR**

	Required	Proposed
Proposed Building Energy Use		
Reference Building Energy Use		
Percent Improvement	25%	0

**OR**

Commitment to pursue certification program	
Reference to Drawing, Plans, or Report	

**1.2 Site Plan Accessibility**

Are the main entrances equally accessible to all users?	
Brief Description of how accessibility is achieved on the site	
Reference to Drawing, Plans, or Report	

**Accessible Grate Design**

	Maximum grate	Number of grates
Grates located on path of travel	13mm diameter	
Grates located away from path of travel	20x20mm or 10x40	
Has the requirement been met and identified on the plan?		
Reference to Drawing, Plans, or Report		

Alternately grates may be screened

**High Performance Development Standard  
Tier 1 Site Plan Checklist  
Example**



**1.3 Fresh Air Intake**

Is the project located within:

150 metres of a road with an average of 50,000 vehicles or more per day	<input type="checkbox"/>
100 metres of road with an average of 15,000 vehicles or more per day	<input type="checkbox"/>
100 metres of idling areas (this includes onsite idling areas)	<input type="checkbox"/>
If answered yes to any of the above provide a brief description of how the site will protect outdoor amenity and fresh air intakes from these sources of air pollution.	
Reference to Drawing, Plans, or Report	

**1.4 Tree Planting**

	Required	Proposed
Total site area (m <sup>2</sup> )		
Total Soil Volume (m <sup>3</sup> )	0	
Total number of planting areas (minimum of 30m <sup>3</sup> soil)		
Total number of trees planted		

Requirement to come in effect with the release of tree planting guidelines.

Reference to Drawing, Plans, or Report

**1.5**

<b>Plant Species</b>	Required (m <sup>2</sup> )	Proposed (m <sup>2</sup> )	Proposed %
Total landscaped site area			
Landscaped site area planted with drought-tolerant plants (minimum 50%)	0		
Total number of plants			
Total number of native plants and % of total plants planted (minimum 50%)	0		

Reference to Drawing, Plans, or Report

**1.6 Exterior Lighting**

All exterior lighting fixtures Dark Sky compliant	<input type="checkbox"/>
Reference to Drawing, Plans, or Report	

**1.7 Bird Safe Design**

	Required (m <sup>2</sup> )	Proposed (m <sup>2</sup> )	Proposed %
Total area of glazing of all elevations within 12m above grade (including glass balcony railings)			
Total area of treated glazing (minimum 85% of total area of glazing within 12m above grade)	0		
Percentage of glazing within 12m above grade treated with:			
a) Low reflectance opaque materials			
b) Visual markers			
c) Shading			

Reference to Drawing, Plans, or Report

**High Performance Development Standard  
Tier 1 Site Plan Checklist  
Example**



**1.8 Sustainable Roofing**

Does the project have a flat roof over 500 m <sup>2</sup> ? If no project is not subject to cool roof requirement	Y/N
---	-----

	Required (m <sup>2</sup> )	Proposed (m <sup>2</sup> )	Proposed %
Available Roof Space			
Available Roof Space provided as Green Roof			
Available Roof Space provided as Reflective Roof			
Available Roof Space designated Solar Ready If reflective roof path is chosen and roof area is over 2,500m <sup>2</sup> , Minimum 1,000m <sup>2</sup> of solar ready area must be provided	1000		
Available Roof Space provided as Solar Panels			
Available Roof Space provided as Accessible Green Roof This is counted at 120% of area provided			
Available Roof Space provided as Food growing space This includes entire garden area included pathways and adjacent terraces			
Metric requirement met? (50% green, 90% white, or a combination of strategies amounting to 75%)	yes/no		
Reference to Drawing, Plans, or Report			

**1.9 Cool Landscape and Paving**

Industrial work yards or similar areas that limit the available options for shading or reflective surfaces may be excluded from the hard surface area calculation.

Projects must meet one of the following

	Required by Zoning (m <sup>2</sup> )	Proposed (m <sup>2</sup> )	Proposed exceeding minimum %
<b>Total non roof soft landscape area (minimum 20%)</b>			

**OR**

	Required (m <sup>2</sup> )	Proposed (m <sup>2</sup> )	Proposed %
Total non-roof hardscape area			
Total non-roof hardscape area treated for Urban Heat Island (minimum 50%)			
Area of non-roof hardscape treated with:			
a) high-albedo surface material			
b) open-grid pavement			
c) shade from tree canopy			
d) shade from high-albedo structures			
e) shade from energy generation structures			
f) At grade parking lot area with more than 1 tree per 5 parking spaces			
Reference to Drawing, Plans, or Report			

**High Performance Development Standard  
Tier 1 Site Plan Checklist  
Example**



1.10. **Common Area Waste Storage**

	Required	Proposed
Total Waste Storage Area		
Garbage		
Recycling Paper		
Recycling Plastic Metal Glass		
Compost		
Reference to Drawing, Plans, or Report		
Construction Waste Management Plan Provided		
Reference to Drawing, Plans, or Report		

1.11 **Electric Vehicle Parking**

	None Required	Proposed
Number of Resident Parking Spaces		
Number of Visitor Parking Spaces		
Number of Commercial Parking Spaces		
Number of EV Ready Parking Spaces		
Reference to Drawing, Plans, or Report		

1.12 **Bike Access and Storage**

	Required by Zoning	Proposed
Number of Resident Bike Parking Spaces		
Number of Visitor Bike Parking Spaces		
Number of Commercial Bike Parking Spaces		
Does the bike parking plan meet accessibility, safety and proximity requirements?		
Reference to Drawing, Plans, or Report		

## High Performance Development Standard – Pre-application Consultation Handout

### What is the High Performance Development Standard?

The High Performance Development Standard (HPDS) is a collection of mandatory and voluntary standards or “metrics” that raise the performance of new building projects to achieve “sustainable and resilient design” objectives. The HPDS consists of three tiers of performance. The standards, also known as ‘metrics’ in Tier 1 are mandatory. Tiers 2 and 3 contain higher level voluntary standards.

### What is the purpose of the HPDS?

Buildings are a major source of greenhouse gas emissions in Ottawa. Designing new buildings to be energy efficient from the outset will help reduce greenhouse gas emissions and save on costly retrofits in the future. The HPDS will also help build resiliency to our changing climate through tree canopy, ecology and urban heat island mitigation strategies.

Collectively, the metrics aim to advance the climate change mitigation and adaption priorities of the Climate Change Master Plan, Energy Evolution and the Climate Resiliency Strategy as well as the City’s objectives related to public health, ecology and accessibility.

“Sustainable and resilient design is defined as *“Principles in site and building design to protect against the depletion of critical resources like energy, water, land, and raw materials, reduce greenhouse gas emissions, prevent environmental degradation throughout its life cycle, and create built environments that are liveable and comfortable while being safe and resilient to the impacts of a changing climate”* (see new Official Plan, Section 13).


### Tier 1 Metrics

Category	Energy	Health	Ecology	Resiliency	Waste	Transportation
<a href="#"><u>Site Plan Tier 1</u></a>	<ul style="list-style-type: none"> <li>• Energy Efficiency</li> </ul>	<ul style="list-style-type: none"> <li>• Accessibility</li> <li>• Fresh Air Intake Location</li> </ul>	<ul style="list-style-type: none"> <li>• Tree Planting</li> <li>• Plant Species</li> <li>• Exterior Lighting</li> <li>• Bird Safe Design</li> </ul>	<ul style="list-style-type: none"> <li>• Sustainable Roofing</li> <li>• Cool Landscape and Paving</li> </ul>	<ul style="list-style-type: none"> <li>• Common Area Waste Storage</li> </ul>	<ul style="list-style-type: none"> <li>• Electric Vehicle Charging</li> <li>• Bike Parking</li> </ul>
<a href="#"><u>Plan of Subdivision Tier 1</u></a>	<ul style="list-style-type: none"> <li>• Community Energy Plan</li> </ul>	N/A	<ul style="list-style-type: none"> <li>• Tree Planting</li> <li>• Plant Species</li> </ul>	<ul style="list-style-type: none"> <li>• Community Energy Plan</li> </ul>	N/A	N/A

# High Performance Development Standard – Pre-application Consultation Handout

## What is the difference between a standard and other planning tools?


- A standard is a set of specific measures to which a proponent must implement to the fullest extent.
- Whereas a guideline is suggestive and general in nature, a standard is prescriptive and mandatory.
- Whereas the Zoning By-law sets out a separate process to review nonconformity through the Committee of Adjustment, relief from a standard is subject to the review and approval by the Department based on justification provided by the applicant through the development approval process.

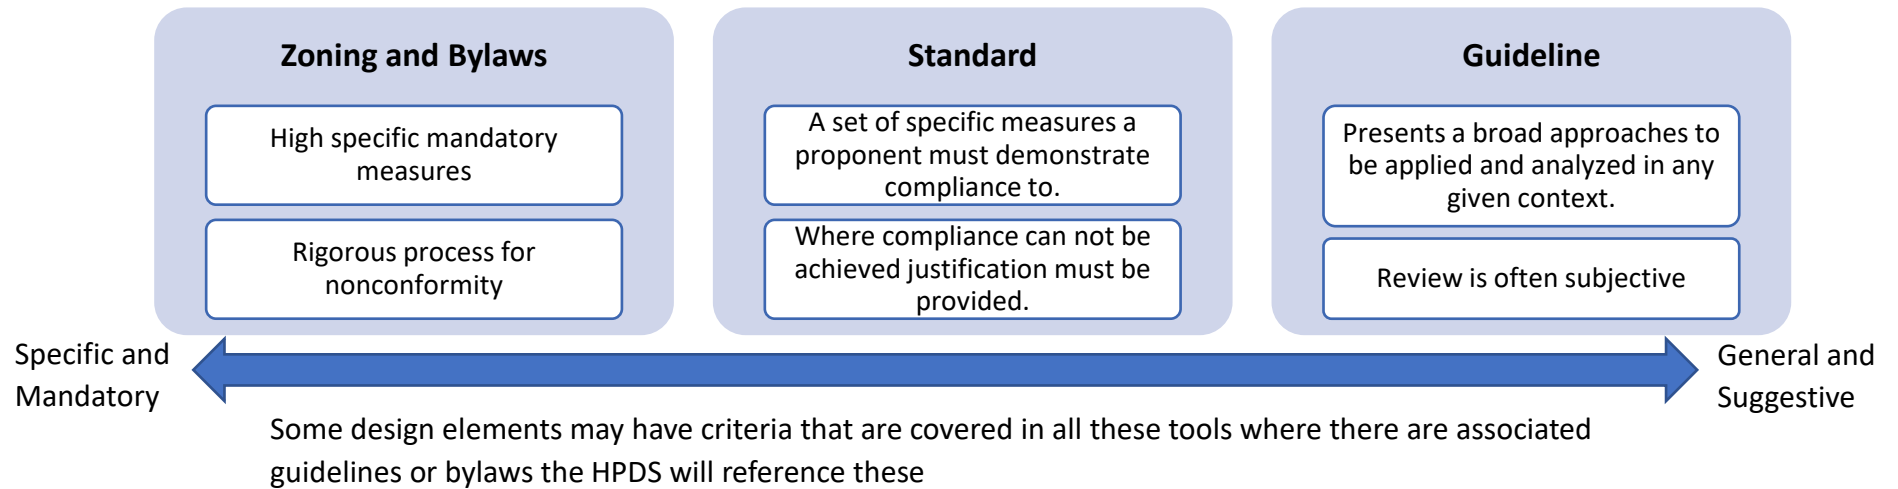



# High Performance Development Standard – Pre-application Consultation Handout

## Timing of requirements coming into effect

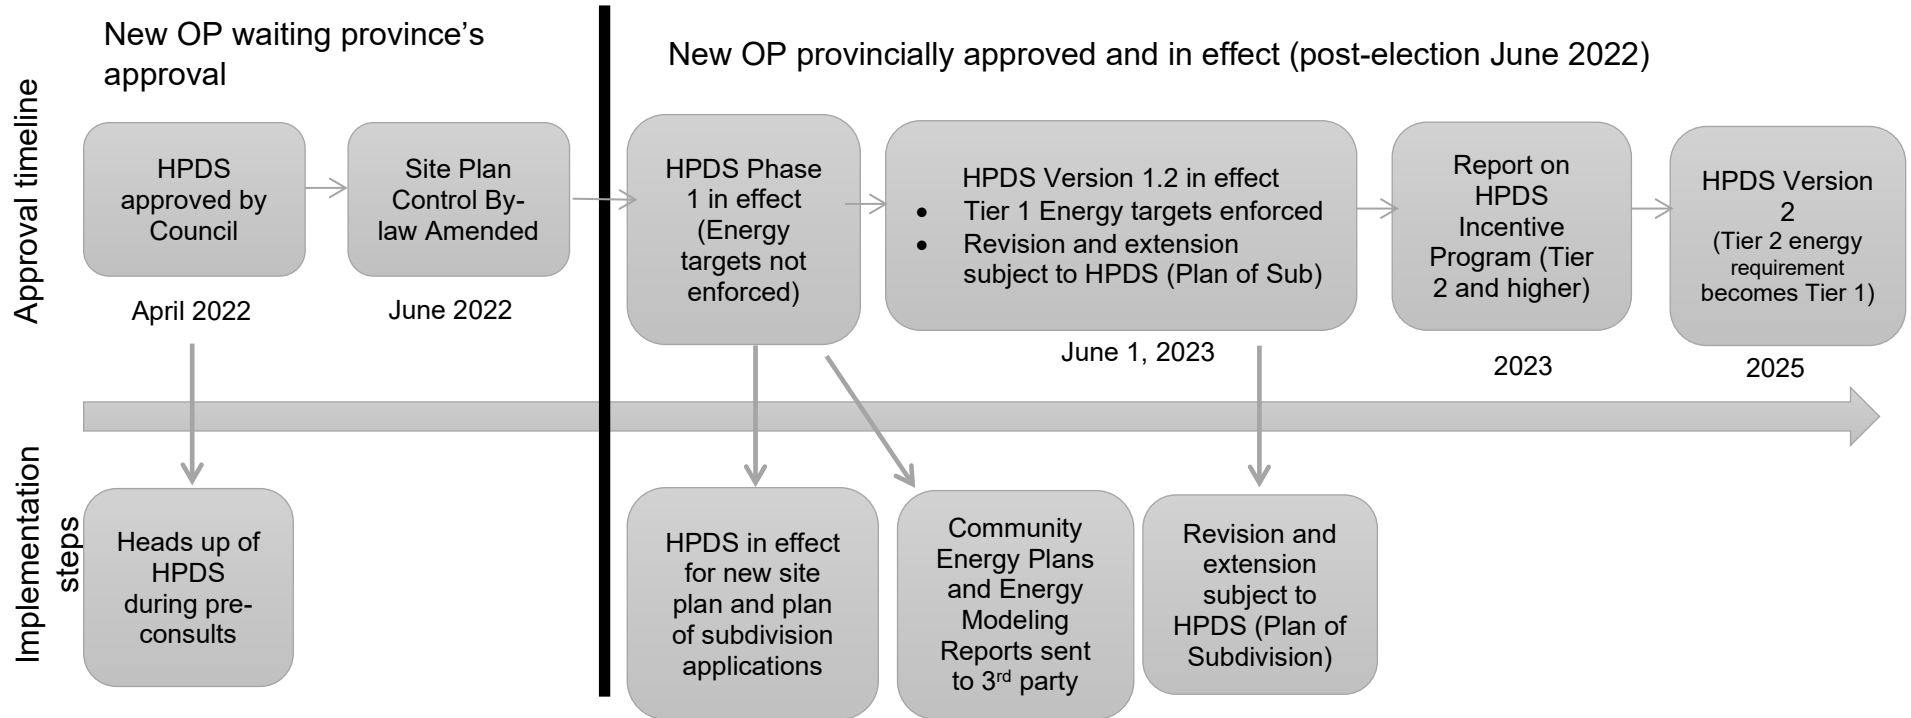

## Frequently Asked Questions

### 1. When will the HPDS be fully implemented?

The HPDS is being rolled out in a phased approach as follows:

- Tier 1 (mandatory) building energy efficiency metrics will not apply until June 1, 2023 (i.e. Energy Modeling Reports will be “Report-Only” – see FAQ below)
- Tier 1 metrics will apply to applications for extension and revision of plan of subdivision effective June 1, 2023

## High Performance Development Standard – Pre-application Consultation Handout

- Tier 1 requirements for bike and electric vehicle parking will be proposed as part of the new Zoning By-law (post Official Plan adoption)
- The mandatory metrics are expected to be updated in 2025 and will come into effect in 2026.

### 2. What about ongoing applications?

We encourage projects, including those that have already been through pre-consultation or submitted an application, to comply with the HPDS. The HPDS will not apply to projects that have been through pre-consultation where the HPDS was not introduced OR are submitting an application prior to the new Official Plan receiving provincial approval. The HPDS will apply to applications for an extension or revision of draft plan approval (Plan of Subdivision) that are submitted on or after June 1, 2023.

### 3. How will the HPDS impact the Development Review process?

The HPDS will impact the development review process steps as follows:

	<b>Site Plan applications</b>	<b>Plan of Subdivision applications</b>
<b>Pre-application Consultation</b>	The HPDS will be flagged during the pre-application consultation for awareness. For Complex Site Plan applications, it is recommended that applicants engage an energy consultant at the same time as the building architectural drawings are being developed.	The HPDS will be flagged during the pre-application consultation for awareness. A new requirement is that a completed Community Energy Plan be submitted as a condition of draft approval. As indicated in the Terms of Reference, a letter is required at application submission which outlines the energy commitments and proposed energy strategy as well as confirmation of an established working group (as applicable).
<b>Application Submission:</b>	A completed HPDS Checklist is required at submission.	A completed HPDS Checklist is required at submission. Where a complete Community Energy Plan Report or Brief is not complete at time of application submission, projects are permitted to provide a letter which identifies the following project elements: <ul style="list-style-type: none"> <li>• project partners, joint working group and key stakeholders</li> <li>• qualified professional completing the Community Energy Plan</li> <li>• proposed Community Energy Plan compliance pathway, prescriptive or a complete plan;</li> </ul>

## High Performance Development Standard – Pre-application Consultation Handout

		<ul style="list-style-type: none"> <li>intended target level of performance for the community</li> </ul>
<b>Issue Resolution:</b>	The File Lead will identify issues of non-conformity to the HPDS as part of the circulation comments. Following circulation, all resubmission packages shall include an updated HPDS Checklist. For Complex Site Plan applications, the resubmission package shall also include a draft Energy Modeling Report (EMR), which is to be sent for review by a third-party consultant.	The File Lead will identify issues of non-conformity to the HPDS as part of the circulation comments. Following circulation, all resubmission packages shall include an updated HPDS Checklist.
<b>Approval / Post-approval:</b>	The final EMR is submitted once the Delegated Authority Report (DAR) is prepared. The DAR will include conditions pertaining to the HPDS.	A completed Community Energy Plan is to be submitted as a condition of draft approval. The Delegated Authority Report (DAR) will include conditions pertaining to the HPDS.

### 4. What is the timing on incentives for Tier 2 projects?

There are currently no financial or process related incentives available to be implemented. Staff have been directed to investigate incentive options and report back to Council in 2023.

### 5. What does “Report Only” mean for Energy Modeling Reports submitted before June 1, 2023?

The term “Report Only” describes an interim period until June 1, 2023 when Tier 1 energy targets must be met. The “Report Only” period will help staff and industry become more familiar with energy modeling reports and how energy efficiency is to be reviewed during the approval process. It is also for industry to gain a better understanding of the types measures projects can apply to achieve energy targets.

### 6. Are deviations from the mandatory metrics permitted?

The expectation is for projects to demonstrate full compliance with the HPDS metrics. Where full compliance cannot be achieved, documentation will be required that provides sufficient justification why a deviation from the HPDS is necessary. Permission to deviate from the HPDS shall be subject to the review and approval of the GM, Planning, Real Estate and Economic Development Department. Example: A project has several separate roof spaces and is treating most of podium roof area which nearly meets the sustainable roofing requirement of the HPDS but to become in full compliance would have to treat the entire other roof area, resulting in significant cost.

**7. Will the City provide training to the community on the HPDS?**

Yes. More details are to be provided on training in Q3 2022. Until that time, specific questions should be directed to:

[hpds@ottawa.ca](mailto:hpds@ottawa.ca)

# Appendix B

**Watermain Boundary Conditions**

**Water Demand Calculations**

**FUS Calculations**

**Water Model Results**

## Boundary Conditions 1015 - 1045 Dairy Drive – June 2024 Update

### Provided Information

Scenario	Demand	
	L/min	L/s
Average Daily Demand	50	0.83
Maximum Daily Demand	75	1.25
Peak Hour	134	2.24
Fire Flow Demand #1	12,000	200.00

### Location



## Results

### Connection 1 – Dairy North

Demand Scenario	Head (m)	Pressure <sup>1</sup> (psi)
Maximum HGL	114.1	74.4
Peak Hour	109.4	67.7
Max Day plus Fire Flow	102.1	57.3

<sup>1</sup> Ground Elevation = 61.7 m

### Connection 2 – Dairy South

Demand Scenario	Head (m)	Pressure <sup>1</sup> (psi)
Maximum HGL	114.1	71.2
Peak Hour	109.4	64.5
Max Day plus Fire Flow	102.1	54.1

<sup>1</sup> Ground Elevation = 64.0 m

## Notes

1. The Ottawa Water Distribution Design Guideline (OWDG) – Technical Bulletin ISTB-2021-03 Section 4.3.1 specifies number of connections required as follows:

*Industrial, commercial, institutional service areas with a basic day demand greater than 50 m<sup>3</sup>/day (0.58 L/s) and residential areas serving 50 or more dwellings shall be connected with a minimum of two watermains, **separated by an isolation valve**, to avoid the creation of a vulnerable service area. Individual residential facilities with a basic day demand greater than 50 m<sup>3</sup>/day shall be connected with a minimum of two water services, separated by an isolation valve, to avoid the creation of a vulnerable service area.*

2. Any connection to a watermain 400 mm or larger should be approved by Drinking Water Services as per the Water Design Guidelines Section 2.4.

## **Disclaimer**

*The boundary condition information is based on current operation of the city water distribution system. The computer model simulation is based on the best information available at the time. The operation of the water distribution system can change on a regular basis, resulting in a variation in boundary conditions. The physical properties of watermains deteriorate over time, as such must be assumed in the absence of actual field test data. The variation in physical watermain properties can therefore alter the results of the computer model simulation. Fire Flow analysis is a reflection of available flow in the watermain; there may be additional restrictions that occur between the watermain and the hydrant that the model cannot take into account.*





500-333 Preston Street  
 Ottawa, Ontario K1S 5N4 Canada  
 arcadis.com

**WATERMAIN DEMAND CALCULATION SHEET**

1015 Dairy Drive | Effort Trust  
 142817-6.0 | Rev #0 | 2024-06-05  
 Prepared By: AB | Checked By: RM

NODE	RESIDENTIAL				NON-RESIDENTIAL (ICI)			AVERAGE DAILY DEMAND (l/s)			MAXIMUM DAILY DEMAND (l/s)			MAXIMUM HOURLY DEMAND (l/s)			FIRE DEMAND (l/min)
	SINGLE FAMILY UNITS	3 bedroom UNITS	2 bedroom UNITS	POPULATION	INDUST. (ha)	COMM. (ha)	INSTIT. (ha)	RESIDENTIAL	ICI	TOTAL	RESIDENTIAL	ICI	TOTAL	RESIDENTIAL	ICI	TOTAL	
<b>BUILDING A</b>						1.29			0.37	0.37		0.56	0.56		1.01	1.01	12,000
<b>BUILDING B</b>						1.44			0.42	0.42		0.62	0.62		1.12	1.12	9,000
<b>BUILDING C</b>					0.09				0.03	0.03		0.04	0.04		0.07	0.07	3,000
<b>BUILDING D</b>					0.06				0.02	0.02		0.02	0.02		0.04	0.04	4,000
<b>TOTAL</b>					0	2.72				0.83			1.25		2.24	2.24	12,000

ASSUMPTIONS						
POPULATION DENSITY	WATER DEMAND RATES		PEAKING FACTORS		FIRE DEMANDS	
Single Family	3.4 persons/unit	Industrial	35,000 L/gross ha/day	Maximum Daily	Industrial	10,000 l/min (166.7 l/s)
3 Bedroom Units	2.7 persons/unit	Shopping Centres	2,500 L/1000 m2/day	Maximum Hourly	Commercial	Semi Detached & Townhouse 10,000 l/min (166.7 l/s)
2 Bedroom Units	1.8 persons/unit				Industrial	Medium Density 15,000 l/min (250 l/s)
					Commercial	

STEP	Contents	Description	Adjustment Factor	Result
1	<b>Building A</b> (2-storey) <b>Total Effective Floor Area</b>	1st Floor Area	Height 3.0m 1	6439 m <sup>2</sup>
		25% of 2nd Floor Area	Height 3.0m 1	1609.8 m <sup>2</sup>
		(Storage space exceeding 3m in height, floor area X 3)		<b>8049</b> m <sup>2</sup>
2	<b>Type of Construction</b>	Type V Wood Frame 1.5 Type III Ordinary Construction 1.0 Type II Noncombustible Construction 0.8 Type I Fire Resistive Construction 0.6	Type II Noncombustible Construction 0.8	
3	<b>Required Fire Flow</b>	RFF = $220C\sqrt{A}$ , rounded to nearest 1000 L/min		<b>16000</b> L/min
4	<b>Occupancy and Contents</b>	Noncombustible Contents -25%	Combustible - F2 Storage Rooms 0%	0 L/min
		Limited Combustible Contents -15%		
		Combustible Contents 0%		
		Free Burning Contents 15%		
		Rapid Burning Contents 25%		
	<b>Fire Flow</b>			<b>16000</b> L/min
5	<b>Automatic Sprinkler Protection</b>	Automatic Sprinkler Conforming to NFPA 13 -30%	Yes -30%	-4800 L/min
		Standard Water Supply for both the system and Fire Department Hose Lines -10%	No	
		Fully Supervised System -10%	No	
	<b>Total Sprinkler Adjustment</b>			<b>-4800</b> L/min
6	<b>Exposure Adjustment</b>	Based on <b>Table 6</b> Exposure Adjustment Charges for Subject Building		
	<b>North</b>	Separation (m) 18	Both Subject and Exposed Buildings have automatic sprinklers, reduced to 0%	0 L/min
		Length X Height Factor (m.storeys) 36		
		Construction Type Type II		
	<b>South</b>	Separation (m) >30	Seperation larger than 30 m 0%	0 L/min
		Length X Height Factor (m.storeys) 0		
		Construction Type Type II		
<b>East</b>	Separation (m) 25	Forest 2%	320 L/min	
	Length X Height Factor (m.storeys) 73			
	Construction Type Type II			
<b>West</b>	Separation (m) >30	Seperation larger than 30 m 0%	0 L/min	
	Length X Height Factor (m.storeys) 0			
	Construction Type Type II			
	<b>Fire Flow</b>			<b>11520</b> L/min
7	<b>Total Required Fire Flow</b>	Rounded to Nearest 1000 L/min		<b>12000</b> L/min

200 L/s

Notes 1. Fire flow calculation are based on Fire Underwriters Survey version 2020.

STEP	Contents	Description	Adjustment Factor	Result
1	Building B (4-storey)	1st Floor Area	Height 3.0m 1	3609 m2
		25% of 2nd Floor Area	Height 3.0m 1	902.25 m2
		25% of 3rd Floor Area	Height 3.0m 1	902.25 m2
	<b>Total Effective Floor Area</b>	(Storage space exceeding 3m in height, floor area X 3)		<b>5414</b> m2
2	Type of Construction	Type V Wood Frame 1.5	Type II Noncombustible Construction 0.8	
		Type III Ordinary Construction 1.0		
		Type II Noncombustible Construction 0.8		
		Type I Fire Resistive Construction 0.6		
3	Required Fire Flow	RFF = $220C\sqrt{A}$ , rounded to nearest 1000 L/min		<b>13000</b> L/min
4	Occupancy and Contents	Noncombustible Contents -25%	Combustible - F2 Storage Rooms 0%	0 L/min
		Limited Combustible Contents -15%		
		Combustible Contents 0%		
		Free Burning Contents 15%		
		Rapid Burning Contents 25%		
Fire Flow		<b>13000</b> L/min		
5	Automatic Sprinkler Protection	Automatic Sprinkler Conforming to NFPA 13 -30%	Yes -30%	-3900 L/min
		Standard Water Supply for both the system and Fire Department Hose Lines -10%	No 0%	
		Fully Supervised System -10%	No 0%	
	<b>Total Sprinkler Adjustment</b>			<b>-3900</b> L/min
6	Exposure Adjustment	Based on <b>Table 6</b> Exposure Adjustment Charges for Subject Building		
	North	Separation (m) 33	Permanent structure separation is larger than 30m 0%	0 L/min
		Length X Height Factor (m.storeys) 16		
		Construction Type Type II		
	South	Separation (m) 24	Both Subject and Exposed Buildings have automatic sprinklers, reduced to 0% 0%	0 L/min
		Length X Height Factor (m.storeys) 37		
		Construction Type Type II		
East	Separation (m) 19	Neighbouring garage separation is larger than 30m 0%	0 L/min	
	Length X Height Factor (m.storeys) 12			
	Construction Type Type II			
West	Separation (m) >30	Both Subject and Exposed Buildings have automatic sprinklers, reduced to 0% 0%	0 L/min	
	Length X Height Factor (m.storeys) 0			
	Construction Type Type II			
Fire Flow		<b>9100</b> L/min		
7	<b>Total Required Fire Flow</b>	Rounded to Nearest 1000 L/min		<b>9000</b> L/min

150 L/s

Notes 1. Fire flow calculation are based on Fire Underwriters Survey version 2020.

STEP	Contents	Description	Adjustment Factor	Result
1	<b>Building A</b> (1-storey)	1st Floor Area	Height 3.0m 1	564 m <sup>2</sup>
	<b>Total Effective Floor Area</b>			<b>564</b> m <sup>2</sup>
2	<b>Type of Construction</b>	Type V Wood Frame 1.5	Type II Noncombustible Construction 0.8	
		Type III Ordinary Construction 1.0		
		Type II Noncombustible Construction 0.8		
		Type I Fire Resistive Construction 0.6		
3	<b>Required Fire Flow</b>	RFF = $220C\sqrt{A}$ , rounded to nearest 1000 L/min		<b>4000</b> L/min
4	<b>Occupancy and Contents</b>	Noncombustible Contents -25%	Combustible - F3 0%	0 L/min
		Limited Combustible Contents -15%		
		Combustible Contents 0%		
		Free Burning Contents 15%		
	Rapid Burning Contents 25%			
<b>Fire Flow</b>			<b>4000</b> L/min	
5	<b>Automatic Sprinkler Protection</b>	Automatic Sprinkler Conforming to NFPA 13 -30%	Yes -30%	-1200 L/min
		Standard Water Supply for both the system and Fire Department Hose Lines -10%	No	
		Fully Supervised System -10%	No	
	<b>Total Sprinkler Adjustment</b>			<b>-1200</b> L/min
6	<b>Exposure Adjustment</b>	Based on <b>Table 6</b> Exposure Adjustment Charges for Subject Building		
	<b>North</b>	Separation (m) 24	Both Subject and Exposed Buildings have automatic sprinklers, reduced to 0%	0 L/min
		Length X Height Factor (m.storeys) 36		
		Construction Type Type II		
	<b>South</b>	Separation (m) 18	Both Subject and Exposed Buildings have automatic sprinklers, reduced to 0%	0 L/min
		Length X Height Factor (m.storeys) 36		
		Construction Type Type II		
<b>East</b>	Separation (m) >30	Seperation larger than 30 m 0%	0 L/min	
	Length X Height Factor (m.storeys) 95			
	Construction Type Type II			
<b>West</b>	Separation (m) 26	Both Subject and Exposed Buildings have automatic sprinklers, reduced to 0%	0 L/min	
	Length X Height Factor (m.storeys) 15			
	Construction Type Type II			
<b>Fire Flow</b>			<b>2800</b> L/min	
7	<b>Total Required Fire Flow</b>	Rounded to Nearest 1000 L/min		<b>3000</b> L/min

50 L/s


Notes 1. Fire flow calculation are based on Fire Underwriters Survey version 2020.

STEP	Contents	Description	Adjustment Factor	Result
1	<b>Building A</b> (1-storey)	1st Floor Area	Height 3.0m 1	910 m <sup>2</sup>
	<b>Total Effective Floor Area</b>	(Storage space exceeding 3m in height, floor area X 3)		<b>910</b> m <sup>2</sup>
2	<b>Type of Construction</b>	<b>Type V</b> Wood Frame 1.5 <b>Type III</b> Ordinary Construction 1.0 <b>Type II</b> Noncombustible Construction 0.8 <b>Type I</b> Fire Resistive Construction 0.6	Type II Noncombustible Construction 0.8	
3	<b>Required Fire Flow</b>	RFF = $220C\sqrt{A}$ , rounded to nearest 1000 L/min		<b>5000</b> L/min
4	<b>Occupancy and Contents</b>	Noncombustible Contents -25% Limited Combustible Contents -15% Combustible Contents 0% Free Burning Contents 15% Rapid Burning Contents 25%	Combustible - F3 0%	0 L/min
	<b>Fire Flow</b>			<b>5000</b> L/min
5	<b>Automatic Sprinkler Protection</b>	Automatic Sprinkler Conforming to NFPA 13 -30% Standard Water Supply for both the system and Fire Department Hose Lines -10% Fully Supervised System -10%	Yes -30% No No	-1500 L/min
	<b>Total Sprinkler Adjustment</b>			<b>-1500</b> L/min
6	<b>Exposure Adjustment</b>	Based on <b>Table 6</b> Exposure Adjustment Charges for Subject Building		
	<b>North</b>	Separation (m) >30	Seperation larger than 30 m 0%	0 L/min
		Length X Height Factor (m.storeys) 154		
		Construction Type Type II		
	<b>South</b>	Separation (m) >30	Seperation larger than 30 m 0%	0 L/min
		Length X Height Factor (m.storeys) 0		
Construction Type Type II				
<b>East</b>	Separation (m) 21	Both Subject and Exposed Buildings have automatic sprinklers, reduced to 0% 0%	0 L/min	
	Length X Height Factor (m.storeys) 49			
	Construction Type Type II			
<b>West</b>	Separation (m) >30	Seperation larger than 30 m 0%	0 L/min	
	Length X Height Factor (m.storeys) 0			
	Construction Type Type II			
<b>Fire Flow</b>			<b>3500</b> L/min	
7	<b>Total Required Fire Flow</b>	Rounded to Nearest 1000 L/min		<b>4000</b> L/min

67 L/s

Notes 1. Fire flow calculation are based on Fire Underwriters Survey version 2020.

# 1015 - 1045 Dairy Drive - Water Model

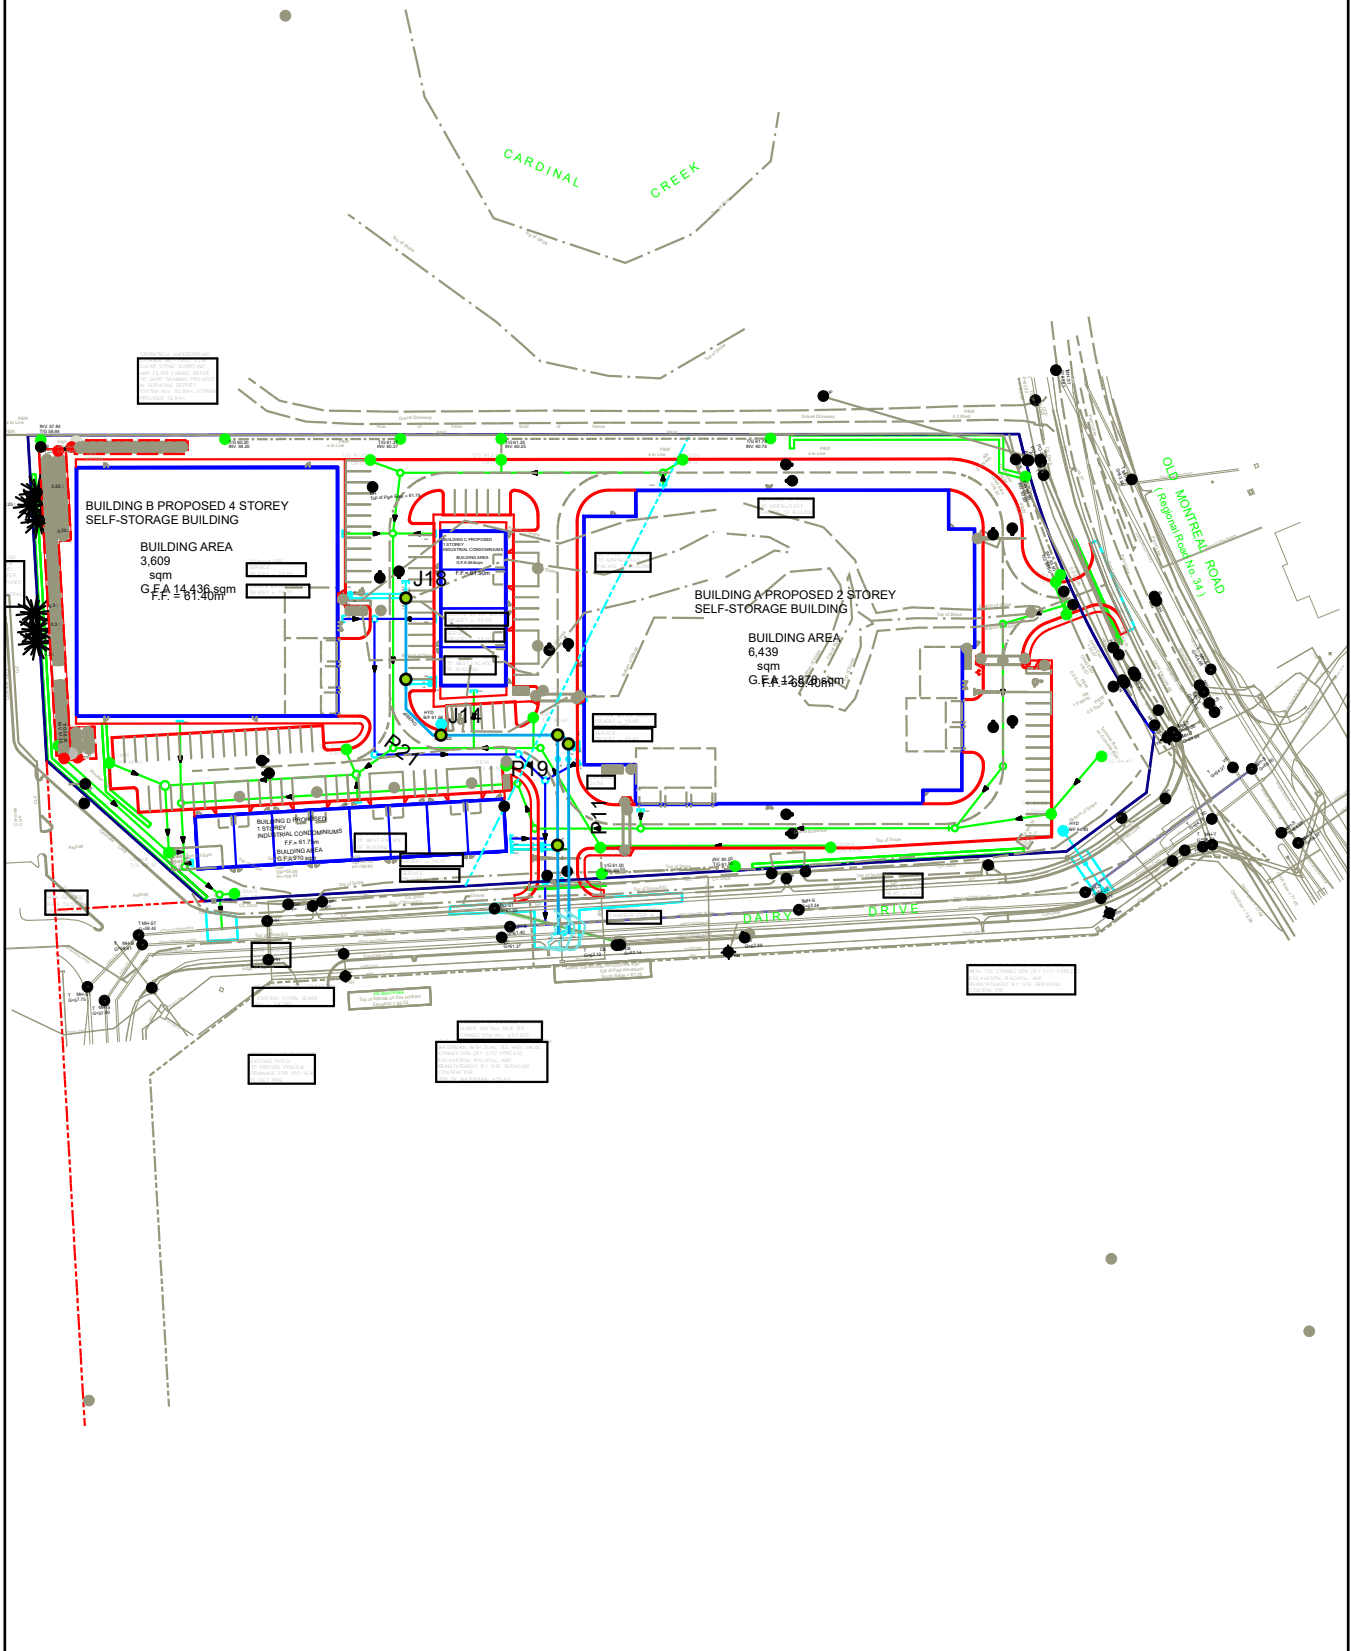

Dairy Drive - Average Daily Demand

		ID	Demand (L/s)	Elevation (m)	Head (m)	Pressure (kPa)
1	<input type="checkbox"/>	J10	0.02	59.40	114.10	536.02
2	<input type="checkbox"/>	J12	0.37	59.40	114.10	536.02
3	<input type="checkbox"/>	J14	0.00	58.90	114.10	540.91
4	<input type="checkbox"/>	J16	0.03	59.00	114.10	539.93
5	<input type="checkbox"/>	J18	0.42	59.05	114.10	539.44
6	<input type="checkbox"/>	J20	0.00	59.90	114.10	531.12

Diary Drive - Average Daily Demand Pipe Report

		ID	From Node	To Node	Length (m)	Diameter (mm)	Roughness	Flow (L/s)	Velocity (m/s)	Headloss (m)	HL/1000 (m/k-m)	Status	Flow Reversal Count
1	<input type="checkbox"/>	P11	RES9000	J12	44.32	204.00	110.00	0.42	0.01	0.00	0.00	Open	0
2	<input type="checkbox"/>	P13	J12	J20	3.65	204.00	110.00	0.05	0.00	0.00	0.00	Open	0
3	<input type="checkbox"/>	P15	RES9002	J10	20.66	204.00	110.00	0.42	0.01	0.00	0.00	Open	0
4	<input type="checkbox"/>	P17	J10	J20	25.86	204.00	110.00	0.40	0.01	0.00	0.00	Open	0
5	<input type="checkbox"/>	P19	J20	J14	27.44	204.00	110.00	0.45	0.01	0.00	0.00	Open	0
6	<input type="checkbox"/>	P21	J14	J16	17.67	204.00	110.00	0.45	0.01	0.00	0.00	Open	0
7	<input type="checkbox"/>	P23	J16	J18	19.12	204.00	110.00	0.42	0.01	0.00	0.00	Open	0



Dairy Drive - Peak Hour

		ID	Demand (L/s)	Elevation (m)	Head (m)	Pressure (kPa)
1	<input type="checkbox"/>	J10	0.02	59.40	109.40	489.96
2	<input type="checkbox"/>	J12	0.56	59.40	109.40	489.96
3	<input type="checkbox"/>	J14	0.00	58.90	109.40	494.86
4	<input type="checkbox"/>	J16	0.04	59.00	109.40	493.88
5	<input type="checkbox"/>	J18	0.62	59.05	109.40	493.39
6	<input type="checkbox"/>	J20	0.00	59.90	109.40	485.06

Dairy Drive - Peak Hour Demand - Pipe Report

		ID	From Node	To Node	Length (m)	Diameter (mm)	Roughness	Flow (L/s)	Velocity (m/s)	Headloss (m)	HL/1000 (m/k-m)	Status	Flow Reversal Count
1	<input type="checkbox"/>	P11	RES9000	J12	44.32	204.00	110.00	0.62	0.02	0.00	0.00	Open	0
2	<input type="checkbox"/>	P13	J12	J20	3.65	204.00	110.00	0.06	0.00	0.00	0.00	Open	0
3	<input type="checkbox"/>	P15	RES9002	J10	20.66	204.00	110.00	0.62	0.02	0.00	0.00	Open	0
4	<input type="checkbox"/>	P17	J10	J20	25.86	204.00	110.00	0.60	0.02	0.00	0.00	Open	0
5	<input type="checkbox"/>	P19	J20	J14	27.44	204.00	110.00	0.66	0.02	0.00	0.01	Open	0
6	<input type="checkbox"/>	P21	J14	J16	17.67	204.00	110.00	0.66	0.02	0.00	0.01	Open	0
7	<input type="checkbox"/>	P23	J16	J18	19.12	204.00	110.00	0.62	0.02	0.00	0.00	Open	0

Dairy Drive - Fireflow Design

		ID	Total Demand (L/s)	Critical Node ID	Critical Node Pressure at Fire Demand (kPa)	Critical Node Head at Fire Demand (m)	Hydrant Available Flow (L/s)
1	<input type="checkbox"/>	J14	200.00	J14	340.05	93.60	388.82

Dairy Drive - Fireflow Design

		ID	Hydrant Pressure at Available Flow (kPa)	Hydrant Head at Available Flow (m)
1	<input type="checkbox"/>	J14	139.96	73.28

Dairy Drive - Fireflow Report

		ID	Static Demand (L/s)	Static Pressure (kPa)	Static Head (m)	Fire-Flow Demand (L/s)	Residual Pressure (kPa)	Hydrant Available Flow (L/s)
1	<input type="checkbox"/>	J14	0.00	423.32	102.10	200.00	340.05	388.82

Dairy Drive - Fireflow Report

	ID	Hydrant Pressure at Available Flow (kPa)	Junctions with Pressure Violation	Node with the Lowest Pressure Violation	Lowest Pressure Violation (kPa)
1 <input type="checkbox"/>	J14	139.96	0		

Dairy Drive - Fireflow Report

		ID	Average Pressure Violation (kPa)
1	<input type="checkbox"/>	J14	

Dairy Drive - Max Day

		ID	Demand (L/s)	Elevation (m)	Head (m)	Pressure (kPa)
1	<input type="checkbox"/>	J10	0.07	59.40	102.10	418.42
2	<input type="checkbox"/>	J12	1.01	59.40	102.10	418.42
3	<input type="checkbox"/>	J14	0.00	58.90	102.10	423.32
4	<input type="checkbox"/>	J16	0.04	59.00	102.10	422.33
5	<input type="checkbox"/>	J18	1.12	59.05	102.10	421.84
6	<input type="checkbox"/>	J20	0.00	59.90	102.10	413.52




# Appendix C


**Sanitary Sewer Design Sheet**

**Sanitary Drainage Area Plan 142817-C-400**



CARDINAL CREEK

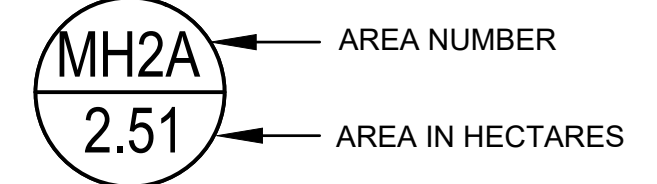LEGEND:  
  
 MH2A → AREA NUMBER  
 2.51 → AREA IN HECTARES

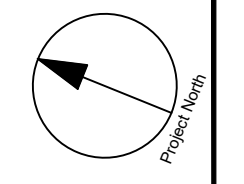

CLIENT  
**TSL DAIRY INC.**



**COPYRIGHT**  
 This drawing has been prepared solely for the intended use, thus any reproduction or distribution for any purpose other than authorized by Arcadis is forbidden. Written dimensions shall have precedence over scaled dimensions. Contractors shall verify and be responsible for all dimensions and conditions on the job, and Arcadis shall be informed of any variations from the dimensions and conditions shown on the drawing. Shop drawings shall be submitted to Arcadis for general conformance before proceeding with fabrication.

**Arcadis Professional Services (Canada) Inc.**  
 formerly ISI Group Professional Services (Canada) Inc.

**ISSUES**

No.	DESCRIPTION	DATE
1	SUBMISSION NO. 1 FOR CITY REVIEW	2024-02-14
2	SUBMISSION NO. 2 FOR CITY REVIEW	2024-06-27
3	SUBMISSION NO. 3 FOR CITY REVIEW	2024-10-04
4		
5		
6		

SEE 010, FOR NOTES, LEGEND, CB TABLE, STREET SECTIONS AND DETAILS

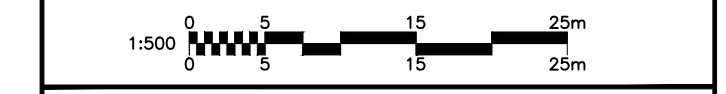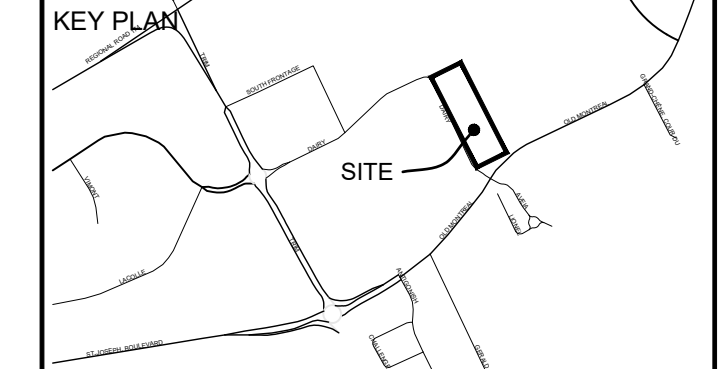

**PRIME CONSULTANT**  
  
 333 Preston Street - Suite 500  
 Ottawa ON K1S 5N4 Canada  
 tel 613 225 1311  
 www.arcadis.com


**PROJECT**  
 1015 DAIRY DRIVE  
 1015 DAIRY DRIVE

**PROJECT NO:**  
 142817

<b>DRAWN BY:</b> M.M./A.B.	<b>CHECKED BY:</b> R.M./D.Y.
<b>PROJECT MGR:</b> R.M.	<b>APPROVED BY:</b> D.Y.

**SHEET TITLE**  
 SANITARY DRAINAGE AREA PLAN

<b>SHEET NUMBER</b> C-400	<b>ISSUE</b> 3
------------------------------	-------------------

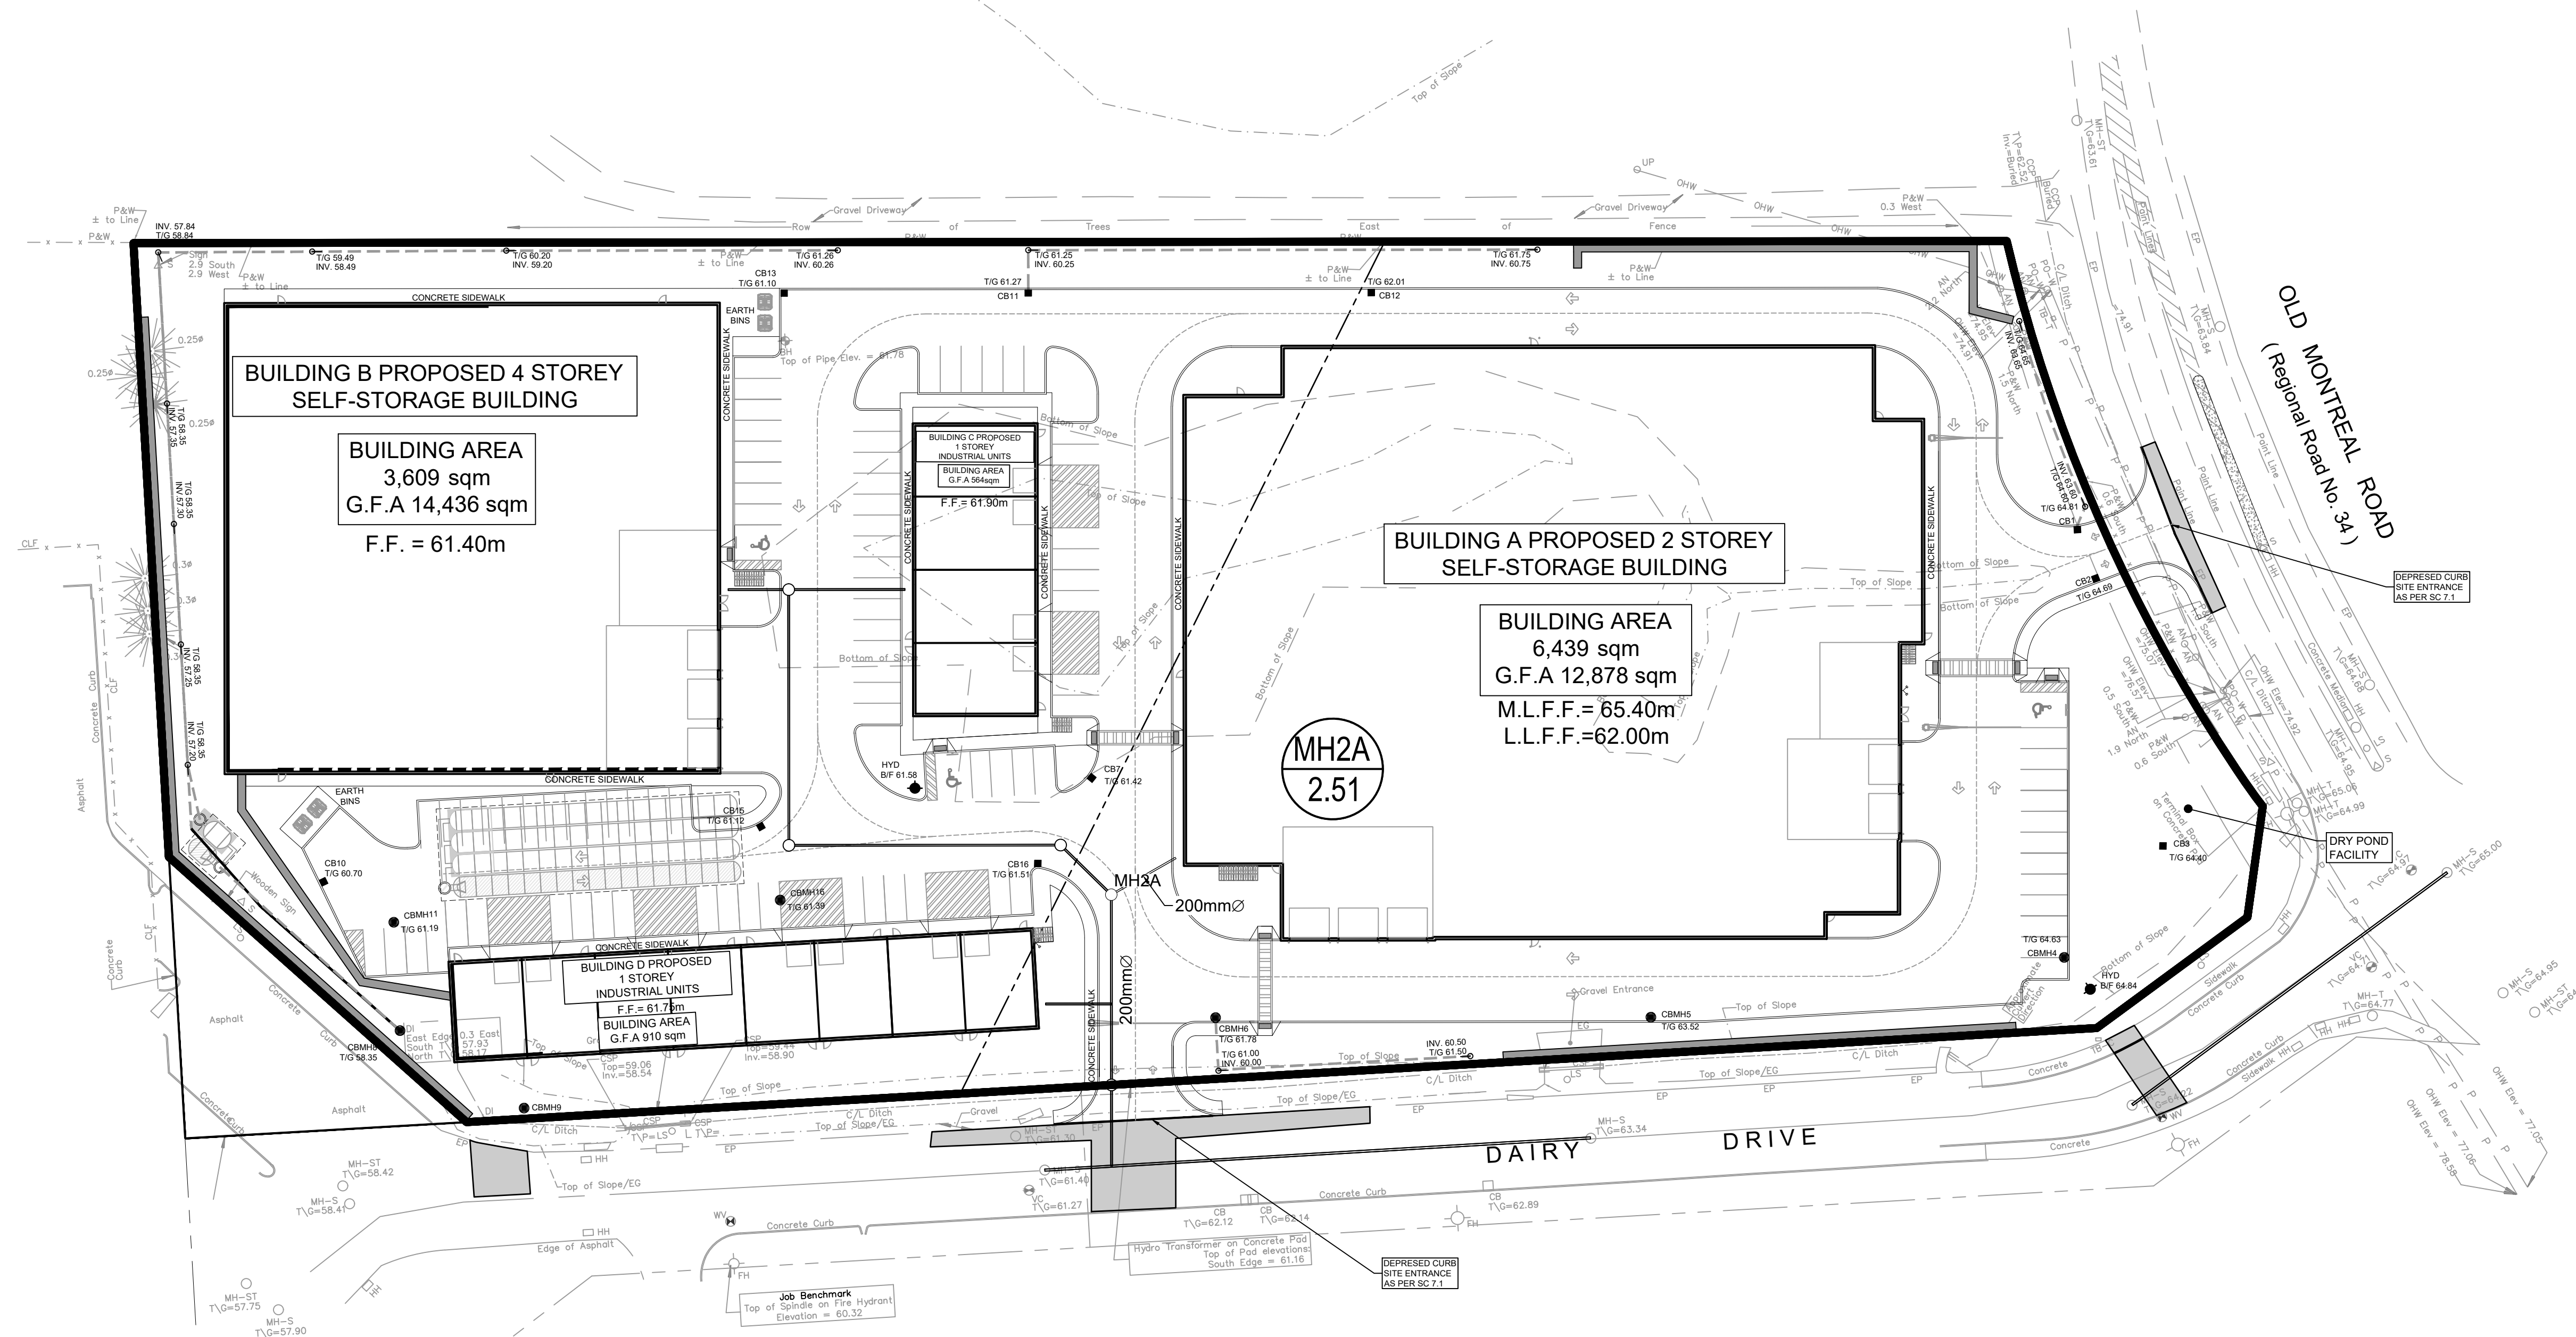

File Location: \\142817\_1015\_Dairy\_DY\_0\_Production\7\_03\_Design\04\_Civil\Sheets\C-400 SANITARY DRAINAGE AREA PLAN.dwg Last Saved: June 27, 2024, by slaura Printed: October 4, 2024 2:44:02 PM by Slaura, Don  
 1"=XXXXX  
 D07-12-13-0249

# Appendix D

**Storm Sewer Design Sheet**

**Cardinal Creek Park Business Plan – Stormwater Design Plan  
Release Rate Excerpt**

**Cardinal Creek Park Business Plan – Stormwater Design Plan  
Quality Control Excerpt**

**Storm Water Management Sheet**

**Storm Drainage Area Plan 142817-C-500**

**Ponding Plan 142817-C-600**

**Storage Calculations**

**Orifice Sizing Calculations**

**Overflow Depth Calculations**

**UGS 1 Details**

**UGS 2 Details**





500-333 Preston Street  
Ottawa, Ontario K1S 5N4 Canada  
arcadis.com

**STORM SEWER DESIGN SHEET**

1015 Dairy Drive - TSL Dairy Inc.  
City of Ottawa

LOCATION				AREA (Ha)											RATIONAL DESIGN FLOW												SEWER DATA													
STREET	AREA ID	FROM	TO	C=	C=	C=	C=	C=	C=	C=	C=	C=	C=	IND 2.78AC	CUM 2.78AC	INLET (min)	TIME IN PIPE	TOTAL (min)	i (2) (mm/hr)	i (5) (mm/hr)	i (10) (mm/hr)	i (100) (mm/hr)	2yr PEAK FLOW (L/s)	5yr PEAK FLOW (L/s)	10yr PEAK FLOW (L/s)	100yr PEAK FLOW (L/s)	FIXED FLOW		DESIGN FLOW (L/s)	CAPACITY (L/s)	LENGTH (m)	PIPE SIZE (mm)			SLOPE (%)	VELOCITY (m/s)	AVAIL CAP (2yr)			
				0.20	0.25	0.40	0.50	0.57	0.65	0.69	0.70	0.76	0.90														IND	CUM				DIA	W	H			(L/s)	(%)		
Building A Roof	RD01	BA ROOF	MH8										0.643	1.61	1.61	10.00	0.03	10.03	76.81	104.19					0.00	167.62	182.93	3.00	375		1.00	1.605	15.31	8.37%						
	CB11, CB12	MH8	MH9										0.233	0.58	2.19	10.03	0.49	10.52	76.69	104.03					0.00	228.01	238.49	61.74	375		1.70	2.092	10.48	4.40%						
	CB13	MH9	MH13										0.074	0.19	2.38	10.52	0.13	10.65	74.85	101.51					0.00	241.28	297.43	14.33	450		1.00	1.812	56.16	18.88%						
Building B Roof	RD02	BB ROOF	MH13										0.361	0.90	0.90	10.00	0.12	10.12	76.81	104.19					0.00	94.11	182.91	11.87	375		1.00	1.604	88.80	48.55%						
Building C Roof	RD03	BC ROOF	MH13										0.056	0.14	0.14	10.00	0.10	10.10	76.81	104.19					0.00	14.70	182.92	10.10	375		1.00	1.604	168.21	91.96%						
		MH13	MH14										0.00	3.42	10.65	0.38	11.03	74.38	100.86					0.00	345.05	364.28	50.32	450		1.50	2.219	19.23	5.28%							
		CBMH5	CBMH5	0.009									0.030	0.08	0.08	10.00	0.35	10.35	76.81	104.19					0.00	8.34	131.60	54.14	250		4.50	2.597	123.26	93.66%						
	CBMH6	CBMH6	0.025									0.060	0.16	0.24	10.35	0.37	10.71	75.50	102.39					0.00	24.99	62.04	26.91	250		1.00	1.224	37.05	59.71%							
	CB7, CB16	MH15	MH14										0.118	0.30	0.54	10.71	0.27	10.99	74.17	100.57					0.00	54.24	107.46	34.63	250		3.00	2.121	53.22	49.53%						
Building D Roof	RD04	BD ROOF	CBMH16										0.091	0.23	0.23	0.00	0.03	0.03	167.22	230.48					0.00	52.48	320.55	4.30	375		3.07	2.812	268.08	83.63%						
	CB15	MH14	CBMH16										0.201	0.50	4.46	11.03	0.05	11.08	73.05	99.04					0.00	442.04	533.49	9.93	450		3.22	3.250	91.45	17.14%						
		CBMH16	CBMH11										0.00	4.69	11.08	0.44	11.52	72.88	98.80							0.00	463.47	535.93	48.11	600		0.70	1.836	72.46	13.52%					
	CB10	CBMH11										0.123	0.31	0.31	10.00	0.12	10.12	76.81	104.19					0.00	32.06	44.81	10.35	200		1.71	1.382	12.74	28.44%							
UGS Parking		MH20	CBMH11										0.00	0.00	10.00	0.05	10.05	76.81	104.19					0.00	0.00	420.63	7.62	450		2.00	2.562	420.63	100.00%							
		CBMH11	MH23										0.00	5.00	11.52	0.04	11.56	71.42	96.79					0.00	483.86	535.93	4.71	600		0.70	1.836	52.07	9.72%							
		MH23	TEE										0.00	5.00	11.56	0.05	11.61	71.28	96.60					46.50	46.50	46.50	62.04	3.51	250		1.00	1.224	15.54	25.05%						
UGS Rear	CB8	MH21	CBMH8	0.162									0.09	0.09	10.00	0.44	10.44	76.81	104.19					0.00	9.38	84.40	30.23	300		0.70	1.157	75.02	88.88%							
		CBMH8	TEE										0.00	0.09	10.44	0.05	10.48	75.17	101.95					6.00	6.00	6.00	62.04	3.51	250		1.00	1.224	56.04	90.33%						
	CB1	MH1	MH2	0.019									0.01	0.01	10.00	0.32	10.32	76.81	104.19					0.00	1.10	41.62	15.86	250		0.45	0.821	40.52	97.36%							
	MH2	MH2	MH3									0.039	0.10	0.11	10.32	0.68	11.00	75.59	102.52					0.00	11.09	41.62	33.39	250		0.45	0.821	30.53	73.36%							
		MH3	MH4										0.00	0.11	11.00	0.14	11.14	73.17	99.19					0.00	10.73	107.45	18.39	250		3.00	2.121	96.73	90.02%							
	POND	S POND	CBMH4	0.091									0.05	0.05	10.00	0.16	10.16	76.81	104.19					0.00	5.27	142.67	18.26	300		2.00	1.955	137.40	96.30%							
		CBMH4	MH4										0.00	0.05	10.16	0.19	10.35	76.21	103.38					0.00	5.23	142.68	22.44	300		2.00	1.955	137.45	96.33%							
ICD (South Area)	MH4	MH4	MH5										0.100	0.25	0.41	11.14	0.44	11.59	72.67	98.52					6.00	6.00	6.00	201.76	73.80	300		4.00	2.765	195.76	97.03%					
Building A Foundation		BA FDN	MH5										0.00	0.00	10.00	0.22	10.22	76.81	104.19					0.00	0.00	34.22	13.75	200		1.00	1.055	34.22	100.00%							
		MH5	MH6										0.00	0.41	11.59	0.26	11.85	71.20	96.49					6.00	39.46	182.91	24.90	375		1.00	1.604	143.45	78.43%							
		MH6	MH7										0.00	0.41	11.85	0.12	11.97	70.37	95.35					6.00	38.99	182.91	11.31	375		1.00	1.604	143.92	78.68%							
Building C Foundation		BC FDN	TEE										0.00	0.00	10.00	0.30	10.30	76.81	104.19					0.00	0.00	13.76	13.54	150		0.75	0.754	13.76	100.00%							
		MH7	MH12										0.00	0.41	11.97	1.16	13.13	70.00	94.85					6.00	38.79	129.34	79.17	375		0.50	1.134	90.55	70.01%							
Building B Foundation		BB FDN	MH12										0.00	0.00	10.00	0.43	10.43	76.81	104.19					0.00	0.00	24.19	19.23	200		0.50	0.746	24.19	100.00%							
ICD (North Area)		MH12	MH10										0.00	5.50	13.13	0.13	13.26	66.57	90.14					0.00	58.50	58.50	212.53	14.99	375		1.35	1.864	154.03	72.47%						
		CBMH9	CBMH9	MH17	0.068									0.04	0.04	10.04	0.05	10.09	76.66	103.99					6.00	6.00	6.00	39.76	3.50	200		1.35	1.226	33.76	84.91%					
Building D Foundation		BD FDN	MH10										0.00	0.00	10.00	0.04	10.04	76.81	104.19					0.00	0.00	15.91	2.00	150		1.00	0.872	15.91	100.00%							
		MH10	MH17										0.00	5.50	13.26	0.09	13.36	66.20	89.63					0.00	64.50	64.50	212.51	10.51	375		1.35	1.864	148.01	69.65%						
Connect to Existing		MH17	EX										0.37	0.00	0.00	0.00	0.00	0.00	0.00	0.00	0.00	2.13	5.54	TRUE																
<b>Definitions:</b> Q = 2.78CiA, where: Q = Peak Flow in Litres per Second (L/s) A = Area in Hectares (Ha) i = Rainfall intensity in millimeters per hour (mm/hr) [i = 732.951 / (TC+6.199)^0.810]      2 YEAR [i = 998.071 / (TC+6.053)^0.814]      5 YEAR [i = 1174.184 / (TC+6.014)^0.816]     10 YEAR [i = 1735.688 / (TC+6.014)^0.820]     100 YEAR				<b>Notes:</b> 1. Mannings coefficient (n) = 0.013											<b>Designed:</b> AB										<b>No.</b>				<b>Revision</b>				<b>Date</b>							
															<b>Checked:</b> RM/DY										1.				Dairy Drive Servicing Brief - Submission No. 1				2023-09-11							
															<b>Dwg. Reference:</b> 142817-500										2.				Dairy Drive Servicing Brief - Submission No. 2				2024-06-20							
																									3.				Dairy Drive Servicing Brief - Submission No. 3				2024-10-03							
																													<b>File Reference:</b> 142817-6.04.04				<b>Date:</b> 2024-02-13				<b>Sheet No:</b> 1 of 1			

## 2.2 Approvals Required

In accordance with the Stormwater Design Plan Requirements outlined by the MNR the following list outlines the approvals required for the CCBP:

- MOE approval for the storm sewer and stormwater management pond design. A "Certificate of Approval" is required from the MOE.
- Approval of the engineering drawings for the storm sewer outlet to the creek and the SWM pond is required from the MNR.
- Approval by the Township of Cumberland for all on-site controls and storm drainage works.

Note that due to the relatively small area to be diverted from the unnamed creek watershed, MNR has indicated that an approval for the diversion is not required.

## 3.0 STORM DRAINAGE

### 3.1 Proposed Drainage Scheme

The roadway through the business park (Ault Drive) is designed with a 'saw tooth' road profile. As illustrated in Figures 5, 6 and 7 the overall downward slope will be towards an overland flow ditch north of Ault Drive.

The proposed drainage scheme will reduce the 1 in 5 year post-development flow from all the lot areas to 26.4 L/s/ha using on-site detention storage. As presented in detail Appendix B, the on-site storage volume required during the 5 year event is about 250 m<sup>3</sup>/ha. During larger events, flows exceeding the 5 year control level will drain to Ault Drive and then to the overland flow ditch (overland flow from the Ault site can drain directly to the ditch). Consequently, storm sewers for the CCBP are sized to convey the 5 year flow from the road right-of-way and from the lots based on the 26.4 L/s/ha control. This on-site detention storage concept is similar to that implemented in the 'Taylor Creek Business Park' located on the west side of Regional Road 57.

### 3.2 Need for Quantity Control

A hydrologic analysis has been conducted to determine the peak flows under three development scenarios: pre-development, CCBP developed and rural conditions upstream, and full development conditions (CCBP and upstream developed - Alternative C in Master Drainage Plan). Table 1 shows the results of the hydrologic analysis for the four storm distributions: 24 hour SCS, 3 hour Chicago, AES 12 hour, and the July 1, 1979

As shown in Table 3, the erosion potential decreases under post-development conditions (CCBP and Alternative C). Slight increases occur under interim development conditions, but since these analyses correspond to discrete, infrequent events, the increase (about 1%) is not expected to have significant impacts on erosion in Cardinal Creek.

## 7.0 WATER QUALITY

The water quality assessment addresses the water quality concerns associated with the warm-water fishery in Cardinal Creek. In addition to the permanent controls with the proposed development in place, water quality protection must be provided during construction in accordance with good municipal practice for the control of erosion and sediment.

### 7.1 Water Quality Pond

As indicated in Section 6.0, the MNR's General Guidelines for Development related to urban stormwater stipulate that the first 10 mm of runoff from impervious areas must be detained for 72 hours. For the proposed CCBP, this corresponds to a storage volume of about 2500 m<sup>3</sup>. As discussed above, because of erosion concerns the proposed storage volume is doubled to 5000 m<sup>3</sup>. This storage corresponds to the runoff from about 20 mm event from the impervious areas in the CCBP.

Because of slope stability concerns it is proposed to provide an extended detention dry pond located on the east side of the CCBP. The location and configuration of the pond is illustrated in Figure 9. The pond site is within the table lands adjacent to the Cardinal Creek's valley slope. Setbacks have been established by Golder Associates based on slope stability concerns.

The outlet alignment has also been selected based on slope stability considerations as recommended by Golder Associates Ltd. Recommendations on erosion protection works at the outlet and in the overland flow ditch are provided by Golder Associates Ltd. More details describing the operation of the inlet and outlet structures are included in Appendix B.

The performance of the pond was evaluated assuming dynamic hydraulic conditions during storage. Details of the method are provided in appendix E. The results show that the TSS removal efficiency will be about 85%. Assuming a critical TSS concentration in the influent runoff of 300 mg/l<sup>1</sup> the effluent concentration will be about 45 mg/l.

---

1 300 mg/l = 90th percentile median "event mean concentration" of all the urban sites monitored in the NURP study (ie. the median EMC was determined from all the events in each site and 90th percentile of all the sites was selected).

**Formulas and Descriptions**

$i_{2yr} = 1:2 \text{ year Intensity} = 732.951 / (T_c + 6.199)^{0.810}$   
 $i_{5yr} = 1:5 \text{ year Intensity} = 998.071 / (T_c + 6.053)^{0.814}$   
 $i_{100yr} = 1:100 \text{ year Intensity} = 1735.688 / (T_c + 6.014)^{0.820}$   
 $T_c = \text{Time of Concentration (min)}$   
 $C = \text{Average Runoff Coefficient}$   
 $A = \text{Area (Ha)}$   
 $R = \text{Restriction (L/s/ha)}$   
 $Q = \text{Flow} = 2.78CiA \text{ (L/s)}$

**Maximum Allowable Release Rate**

**Restricted Flowrate** ( $Q_{restricted} = 2.78 * C * i_{5yr} * A_{site}$  based on  $C=0.39, T_c=20min$ )

$C = 0.39$   
 $T_c = 20 \text{ min}$   
 $i_{5yr} = 70.25 \text{ mm/hr}$   
 $A_{site} = 2.510 \text{ Ha}$

$Q_{restricted} = 191.18 \text{ L/s}$

**Restricted Flowrate** ( $Q_{restricted} = 26.4 \text{ L/s/ha} * A_{site}$  based on Cardinal Creek Business Park Restriction)

$R = 26.4 \text{ L/s/ha}$   
 $A_{site} = 2.510 \text{ Ha}$

$Q_{restricted} = 66.26 \text{ L/s}$

**Uncontrolled Release** ( $Q_{uncontrolled} = 2.78 * 1.25 * C * i_{100yr} * A_{uncontrolled}$ )

$C = 0.25$   
 $T_c = 10 \text{ min}$   
 $i_{100yr} = 178.56 \text{ mm/hr}$   
 $A_{uncontrolled} = 0.011 \text{ Ha}$

$Q_{uncontrolled} = 1.71 \text{ L/s}$

**100 Year Pre-Development Restricted Flowrate** ( $Q_{restricted} = 2.78 * C * i_{100yr} * A_{site}$  based on  $C=0.39, T_c=20min$ )

$C = 0.3125$   
 $T_c = 20 \text{ min}$   
 $i_{100yr} = 119.95 \text{ mm/hr}$   
 $A_{site} = 2.510 \text{ Ha}$

$Q_{restricted} = 261.56 \text{ L/s}$

**Maximum Allowable Release Rate** ( $Q_{max \text{ allowable}} = Q_{restricted} - Q_{uncontrolled}$ ) using Cardinal Creek Business Park

$Q_{max \text{ allowable}} = 64.56 \text{ L/s}$

SWM Statistics of Modified Site Areas		
Controlled	Area	ICD Flow
Parking	2.020	46.50
Perimeter	0.160	6.00
CBMH9	0.068	6.00
MH4	0.247	6.00
Sum	2.495	64.50
Uncontrolled	Area	Flow
UNC 01, 02	0.011	1.71
<b>Sum</b>	<b>0.011</b>	<b>1.71</b>
Total Sum	<b>2.506</b>	<b>66.206</b>
Allowable		<b>66.26</b>
		TRUE





**MODIFIED RATIONAL METHOD (100-Year, 5-Year & 2-Year Ponding)**

Drainage Area	Parking	CB12, CB11, MH9, RD01, RD02, RD03, CBMH6, CBMH5, CB10, CB15, CB16, CB7, RD04
Area (Ha)	2.020	Restricted Flow ICD Actual (L/s)= 46.50
C =	1.00	Restricted Flow $Q_r$ for swm calc (L/s)= 23.25 50% reduction for sub-surface storage

100-Year Ponding					100-Year +20% Ponding			
$T_c$ Variable (min)	$i_{100yr}$ (mm/hour)	Peak Flow $Q_p = 2.78 \times C_i \times A$ (L/s)	$Q_r$ (L/s)	$Q_p - Q_r$ (L/s)	Volume 100yr (m <sup>3</sup> )	100YR $Q_p$ 20% (L/s)	$Q_p - Q_r$ (L/s)	Volume 100+20 (m <sup>3</sup> )
210	21.14	118.74	23.25	95.49	1203.16			
215	20.75	116.53	23.25	93.28	1203.33			
220	20.37	114.41	23.25	91.16	1203.36	137.30	114.05	1505.41
225	20.01	112.38	23.25	89.13	1203.24			
230	19.66	110.42	23.25	87.17	1202.99			

Drainage Area	Parking
Area (Ha)	2.020
C =	0.90

5-Year Ponding					
$T_c$ Variable (min)	$i_{5yr}$ (mm/hour)	Peak Flow $Q_p = 2.78 \times C_i \times A$ (L/s)	$Q_r$ (L/s)	$Q_p - Q_r$ (L/s)	Volume 5yr (m <sup>3</sup> )
110	20.82	105.24	23.25	81.99	541.12
112	20.53	103.78	23.25	80.53	541.19
114	20.26	102.37	23.25	79.12	541.21
116	19.99	101.01	23.25	77.76	541.19
118	19.72	99.68	23.25	76.43	541.12

Drainage Area	Parking
Area (Ha)	2.020
C =	0.90

2-Year Ponding					
$T_c$ Variable (min)	$i_{2yr}$ (mm/hour)	Peak Flow $Q_p = 2.78 \times C_i \times A$ (L/s)	$Q_r$ (L/s)	$Q_p - Q_r$ (L/s)	Volume 2yr (m <sup>3</sup> )
84	19.11	96.61	23.25	73.36	369.71
85	18.94	95.75	23.25	72.50	369.73
86	18.78	94.90	23.25	71.65	369.74
87	18.61	94.08	23.25	70.83	369.72
88	18.45	93.27	23.25	70.02	369.70

Storage (m <sup>3</sup> )					100+20		
Overflow	Required	Surface	Sub-surface	Balance	Overflow	Required	Balance
0.00	1203.36	0.00	563.91	639.45	0.00	1505.41	941.50
convert to flow with peak $T_c$ (L/s)				48.44	convert to flow with peak $T_c$ (L/s)		
				overflows to: CBMH8			

Storage (m <sup>3</sup> )				
Overflow	Required	Surface	Sub-surface	Balance
0.00	541.21	0.00	563.91	0.00
overflows to: CBMH8				

Storage (m <sup>3</sup> )				
Overflow	Required	Surface	Sub-surface	Balance
0.00	369.74	1136.25	563.91	0.00
overflows to: CBMH8				

Drainage Area	Perimeter	CBMH8
Area (Ha)	0.160	Restricted Flow ICD Actual (L/s)= 6.00
C =	1.00	Restricted Flow $Q_r$ for swm calc (L/s)= 3.00 50% reduction for sub-surface storage

100-Year Ponding					100-Year +20% Ponding			
$T_c$ Variable (min)	$i_{100yr}$ (mm/hour)	Peak Flow $Q_p = 2.78 \times C_i \times A$ (L/s)	$Q_r$ (L/s)	$Q_p - Q_r$ (L/s)	Volume 100yr (m <sup>3</sup> )	100YR $Q_p$ 20% (L/s)	$Q_p - Q_r$ (L/s)	Volume 100+20 (m <sup>3</sup> )
120	32.89	14.63	3.00	11.63	83.75			
125	31.86	14.17	3.00	11.17	83.79			
130	30.90	13.74	3.00	10.74	83.80	16.49	13.49	105.24
135	30.00	13.34	3.00	10.34	83.78			
140	29.15	12.97	3.00	9.97	83.72			

Drainage Area	Perimeter
Area (Ha)	0.160
C =	0.90

5-Year Ponding					
$T_c$ Variable (min)	$i_{5yr}$ (mm/hour)	Peak Flow $Q_p = 2.78 \times C_i \times A$ (L/s)	$Q_r$ (L/s)	$Q_p - Q_r$ (L/s)	Volume 5yr (m <sup>3</sup> )
64	31.40	12.57	3.00	9.57	36.76
66	30.69	12.29	3.00	9.29	36.78
68	30.02	12.02	3.00	9.02	36.79
70	29.37	11.76	3.00	8.76	36.78
72	28.76	11.51	3.00	8.51	36.77

Drainage Area	Perimeter
Area (Ha)	0.160
C =	0.90

2-Year Ponding					
$T_c$ Variable (min)	$i_{2yr}$ (mm/hour)	Peak Flow $Q_p = 2.78 \times C_i \times A$ (L/s)	$Q_r$ (L/s)	$Q_p - Q_r$ (L/s)	Volume 2yr (m <sup>3</sup> )
50	28.04	11.23	3.00	8.23	24.68
51	27.64	11.07	3.00	8.07	24.68
52	27.26	10.91	3.00	7.91	24.69
53	26.88	10.76	3.00	7.76	24.68
54	26.52	10.62	3.00	7.62	24.68

Storage (m <sup>3</sup> )					100+20		
Overflow	Required	Surface	Sub-surface	Balance	Overflow	Required	Balance
639.45	723.25	0.00	48.23	675.02	941.50	1046.74	998.51
convert to flow with peak $T_c$ (L/s)				86.54	convert to flow with peak $T_c$ (L/s)		
				overflows to: offsite			

Storage (m <sup>3</sup> )				
Overflow	Required	Surface	Sub-surface	Balance
0.00	36.79	0.00	48.23	0.00
overflows to: offsite				

Storage (m <sup>3</sup> )				
Overflow	Required	Surface	Sub-surface	Balance
0.00	24.69	90.00	48.23	0.00
overflows to: offsite				

Drainage Area	CBMH9	CBMH9
Area (Ha)	0.068	Restricted Flow ICD Actual (L/s)= 6.00
C =	0.31	Restricted Flow $Q_r$ for swm calc (L/s)= 3.00 50% reduction for sub-surface storage

100-Year Ponding					100-Year +20% Ponding			
$T_c$ Variable (min)	$i_{100yr}$ (mm/hour)	Peak Flow $Q_p = 2.78 \times C_i \times A$ (L/s)	$Q_r$ (L/s)	$Q_p - Q_r$ (L/s)	Volume 100yr (m <sup>3</sup> )	100YR $Q_p$ 20% (L/s)	$Q_p - Q_r$ (L/s)	Volume 100+20 (m <sup>3</sup> )
5	242.70	14.34	3.00	11.34	3.40			
10	178.56	10.55	3.00	7.55	4.53			
15	142.89	8.44	3.00	5.44	4.90	10.13	7.13	6.42
20	119.95	7.09	3.00	4.09	4.90			
25	103.85	6.13	3.00	3.13	4.70			

Drainage Area	CBMH9
Area (Ha)	0.068
C =	0.25

5-Year Ponding					
$T_c$ Variable (min)	$i_{5yr}$ (mm/hour)	Peak Flow $Q_p = 2.78 \times C_i \times A$ (L/s)	$Q_r$ (L/s)	$Q_p - Q_r$ (L/s)	Volume 5yr (m <sup>3</sup> )
4	152.51	7.21	3.00	4.21	1.01
6	131.57	6.22	3.00	3.22	1.16
8	116.11	5.49	3.00	2.49	1.19
10	104.19	4.92	3.00	1.92	1.15
12	94.70	4.48	3.00	1.48	1.06

Drainage Area	CBMH9
Area (Ha)	0.068
C =	0.25

2-Year Ponding					
$T_c$ Variable (min)	$i_{2yr}$ (mm/hour)	Peak Flow $Q_p = 2.78 \times C_i \times A$ (L/s)	$Q_r$ (L/s)	$Q_p - Q_r$ (L/s)	Volume 2yr (m <sup>3</sup> )
3	121.46	5.74	3.00	2.74	0.49
4	111.72	5.28	3.00	2.28	0.55
5	103.57	4.89	3.00	1.89	0.57
6	96.64	4.57	3.00	1.57	0.56
7	90.66	4.28	3.00	1.28	0.54

Storage (m <sup>3</sup> )					100+20		
Overflow	Required	Surface	Sub-surface	Balance	Overflow	Required	Balance
0.00	4.90	0.00	1.72	3.18	0.00	6.42	4.70
convert to flow with peak $T_c$ (L/s)				3.53	convert to flow with peak $T_c$ (L/s)		
				overflows to: offsite			

Storage (m <sup>3</sup> )				
Overflow	Required	Surface	Sub-surface	Balance
0.00	1.19	0.00	1.72	0.00
overflows to: offsite				

Storage (m <sup>3</sup> )				
Overflow	Required	Surface	Sub-surface	Balance
0.00	0.57	38.25	1.72	0.00
overflows to: offsite				

Drainage Area	MH4	POND, MH2, MH4, CB1
Area (Ha)	0.247	Restricted Flow ICD <sub>Actual</sub> (L/s)= 6.00
C =	0.63	Restricted Flow Q <sub>r</sub> for swm calc (L/s)= 6.00

100-Year Ponding						100-Year +20% Ponding		
T <sub>c</sub> Variable (min)	i <sub>100yr</sub> (mm/hour)	Peak Flow Q <sub>p</sub> = 2.78xCi <sub>100yr</sub> A (L/s)	Q <sub>r</sub> (L/s)	Q <sub>p</sub> -Q <sub>r</sub> (L/s)	Volume 100yr (m <sup>3</sup> )	100YRQ <sub>p</sub> 20% (L/s)	Qp - Qr (L/s)	Volume 100+20 (m <sup>3</sup> )
50	63.95	27.45	6.00	21.45	64.34			
55	59.62	25.59	6.00	19.59	64.64			
60	55.89	23.99	6.00	17.99	<b>64.76</b>	28.79	22.79	<b>82.03</b>
65	52.65	22.59	6.00	16.59	64.72			
70	49.79	21.37	6.00	15.37	64.54			

Storage (m <sup>3</sup> )					100+20		
Overflow	Required	Surface	Sub-surface	Balance	Overflow	Required	Balance
0.00	64.76	154.59	0	0.00	0.00	82.03	0.00
						convert to flow with peak Tc (L/s)	0.00

overflows to: offsite

Drainage Area	MH4
Area (Ha)	0.247
C =	0.50

5-Year Ponding					
T <sub>c</sub> Variable (min)	i <sub>5yr</sub> (mm/hour)	Peak Flow Q <sub>p</sub> = 2.78xCi <sub>5yr</sub> A (L/s)	Q <sub>r</sub> (L/s)	Q <sub>p</sub> -Q <sub>r</sub> (L/s)	Volume 5yr (m <sup>3</sup> )
26	59.35	20.37	6.00	14.37	22.42
28	56.49	19.40	6.00	13.40	22.50
30	53.93	18.51	6.00	12.51	<b>22.53</b>
32	51.61	17.72	6.00	11.72	22.50
34	49.50	17.00	6.00	11.00	22.43

Storage (m <sup>3</sup> )				
Overflow	Required	Surface	Sub-surface	Balance
0.00	22.53	154.59	0	0.00

overflows to: offsite


Drainage Area	MH4
Area (Ha)	0.247
C =	0.50

2-Year Ponding					
T <sub>c</sub> Variable (min)	i <sub>2yr</sub> (mm/hour)	Peak Flow Q <sub>p</sub> = 2.78xCi <sub>2yr</sub> A (L/s)	Q <sub>r</sub> (L/s)	Q <sub>p</sub> -Q <sub>r</sub> (L/s)	Volume 2yr (m <sup>3</sup> )
20	52.03	17.86	6.00	11.86	14.24
21	50.48	17.33	6.00	11.33	14.28
22	49.02	16.83	6.00	10.83	<b>14.30</b>
23	47.66	16.36	6.00	10.36	14.30
24	46.37	15.92	6.00	9.92	14.29

Storage (m <sup>3</sup> )				
Overflow	Required	Surface	Sub-surface	Balance
0.00	14.30	138.94	0	0.00

overflows to: offsite



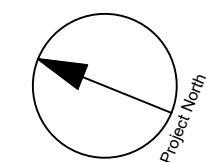

CLIENT  
**TSL DAIRY INC.**



**COPYRIGHT**  
This drawing has been prepared solely for the intended use, thus any reproduction or distribution for any purpose other than authorized by Arcadis is forbidden. Written dimensions shall have precedence over scaled dimensions. Contractors shall verify and be responsible for all dimensions and conditions on the job, and Arcadis shall be informed of any variations from the dimensions and conditions shown on the drawing. Shop drawings shall be submitted to Arcadis for general conformance before proceeding with fabrication.

**Arcadis Professional Services (Canada) Inc.**  
Formerly ISI Group Professional Services (Canada) Inc.

**ISSUES**

No.	DESCRIPTION	DATE
1	SUBMISSION NO. 1 FOR CITY REVIEW	2024-02-14
2	SUBMISSION NO. 2 FOR CITY REVIEW	2024-06-27
3	SUBMISSION NO. 3 FOR CITY REVIEW	2024-10-04
4		
5		
6		

SEE 010, FOR NOTES, LEGEND, CB TABLE, STREET SECTIONS AND DETAILS

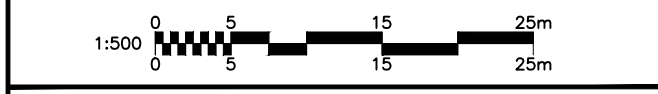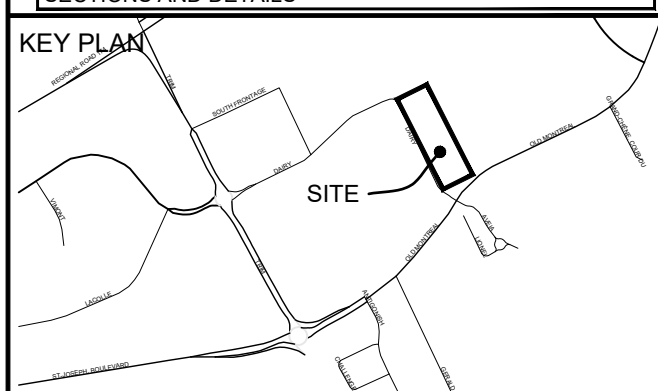

SEAL

PRIME CONSULTANT  
**ARCADIS**  
333 Preston Street - Suite 500  
Ottawa ON K1S 5N4 Canada  
tel 613 225 1311  
www.arcadis.com

PROJECT  
**1015 DAIRY DRIVE**  
1015 DAIRY DRIVE


PROJECT NO:  
142817  
DRAWN BY:  
M.M./A.B.  
PROJECT MGR:  
R.M.  
CHECKED BY:  
R.M./D.Y.  
APPROVED BY:  
D.Y.

SHEET TITLE  
**STORM DRAINAGE AREA PLAN**

SHEET NUMBER  
**C-500**  
ISSUE  
**3**

**LEGEND :**



UC1 → AREA NUMBER  
0.004 0.20 → RUNOFF COEFFICIENT  
→ AREA IN HECTARES

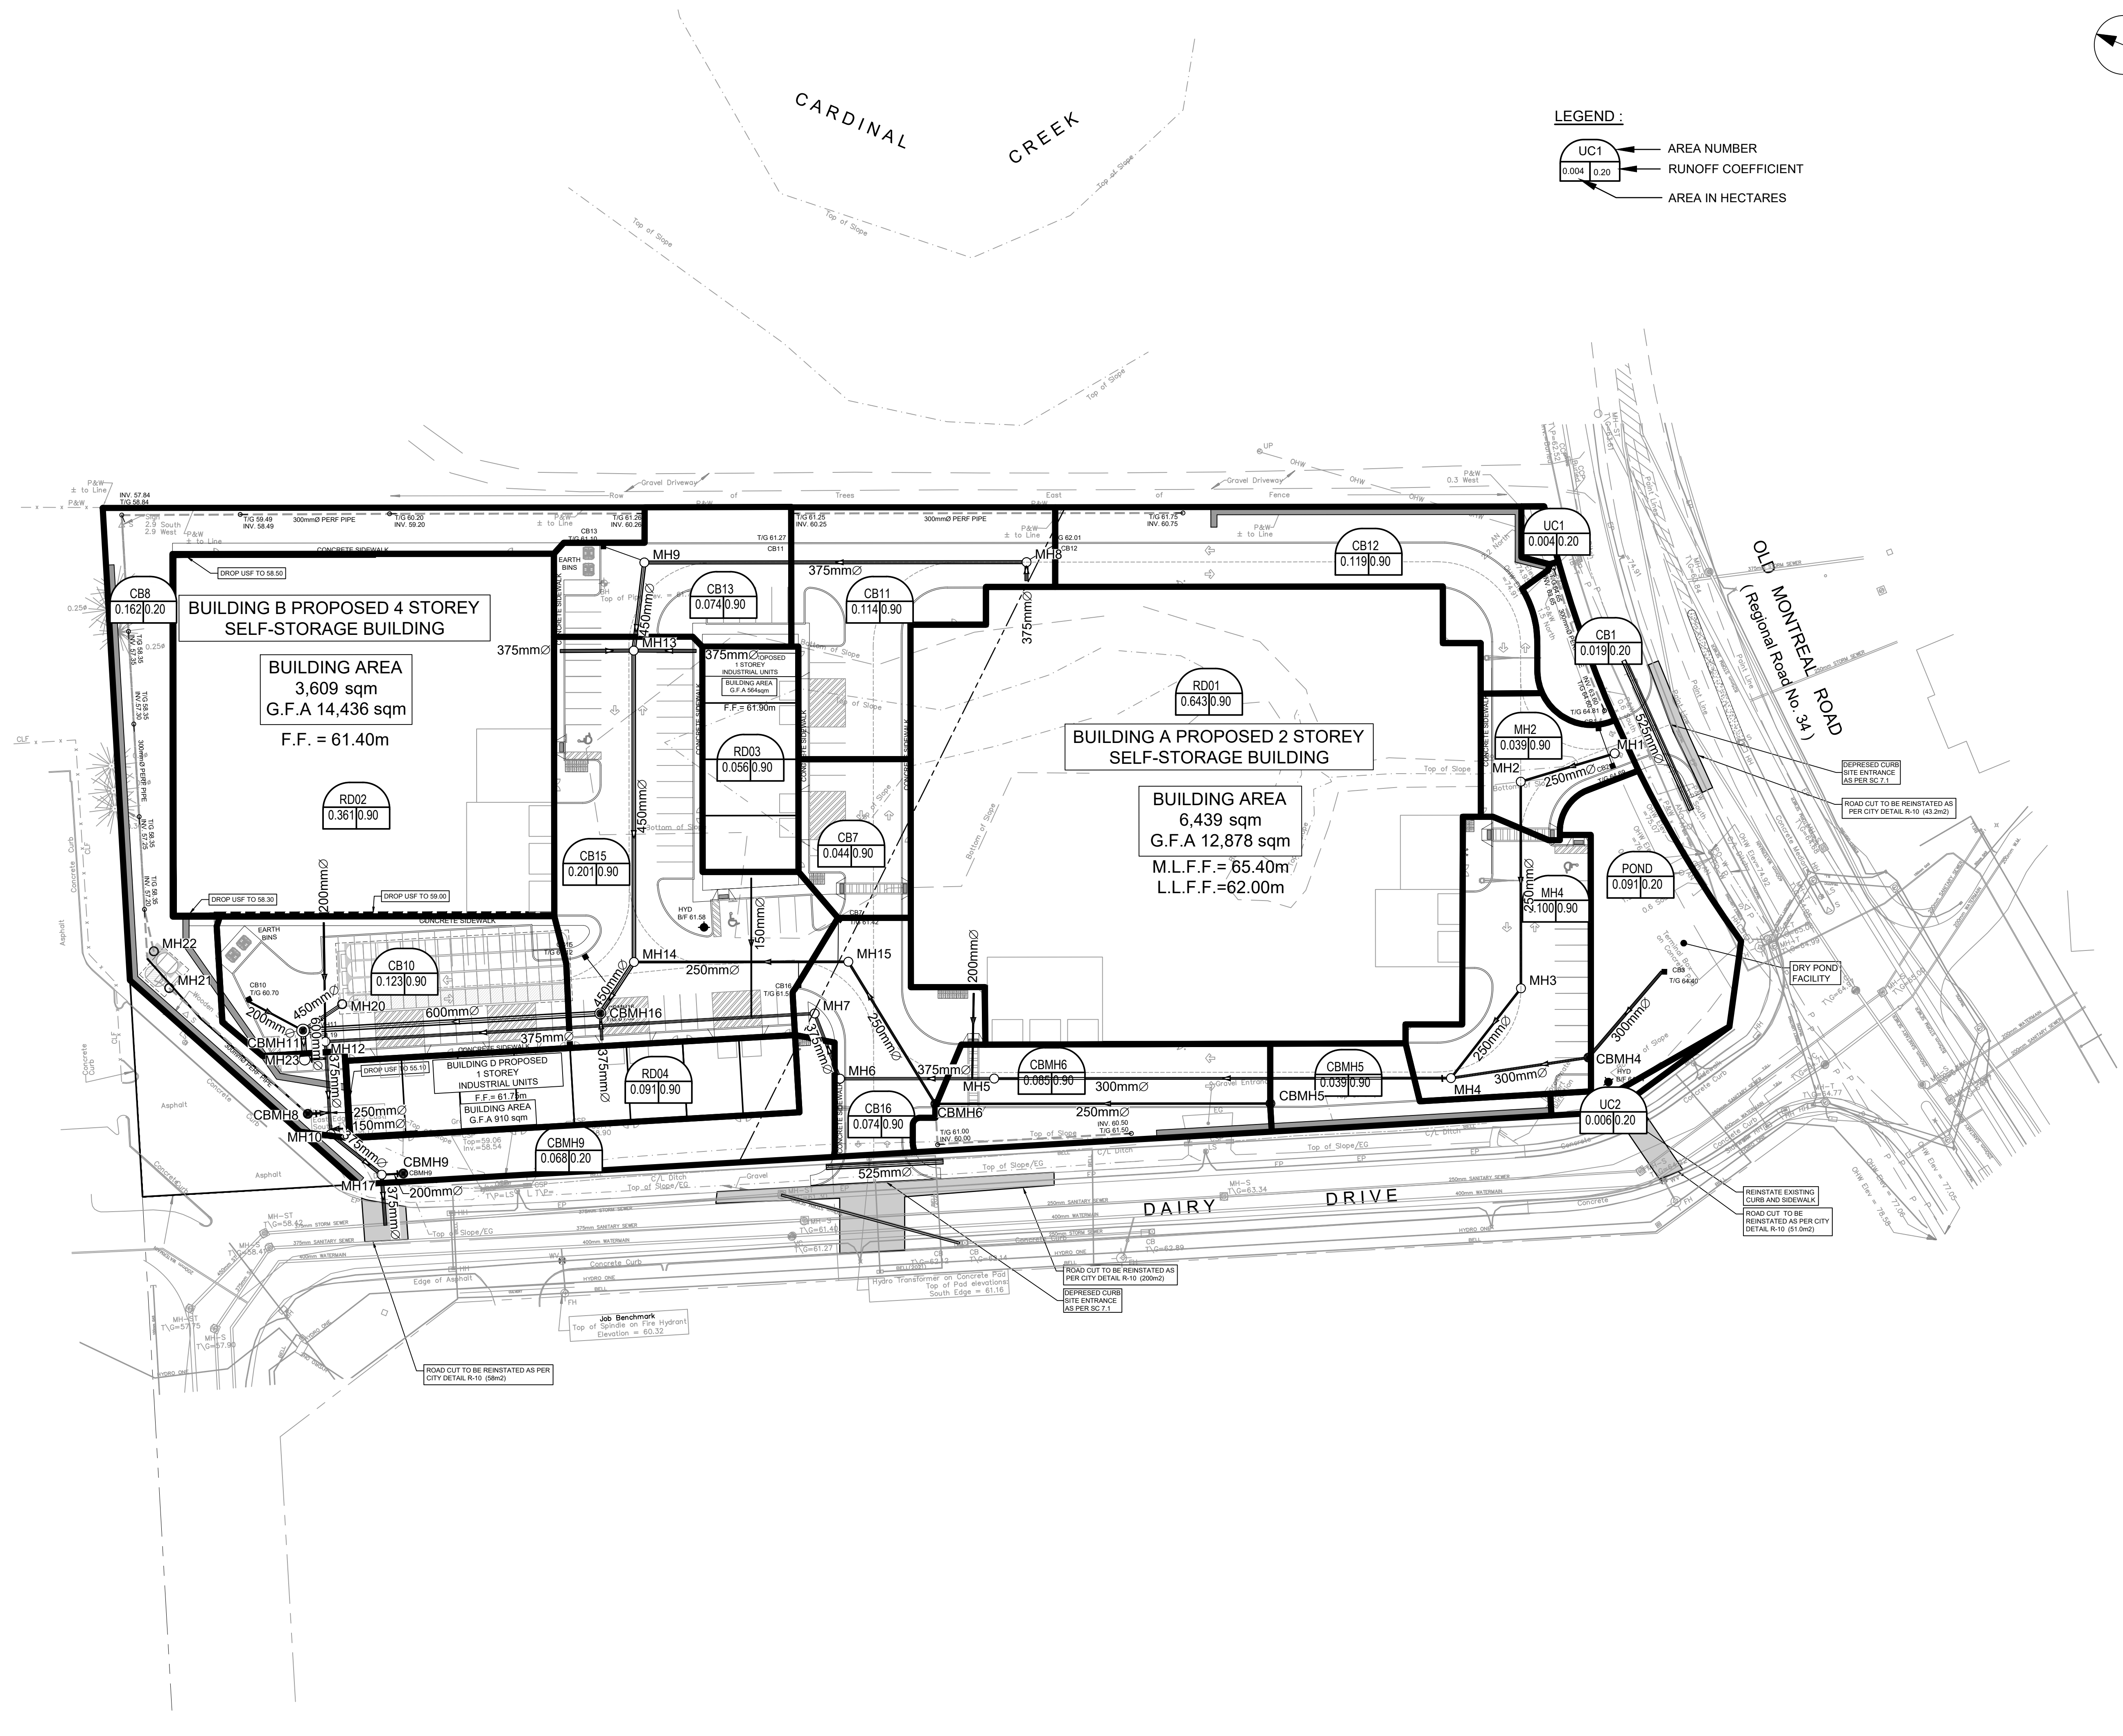

File Location: J:\142817\_1015\_Dairy\_DY\_0\_Production\03\_Design\04\_Civil\Sheets\C-500 STORM DRAINAGE AREA PLAN.dwg Last Saved: October 4, 2024 2:45:09 PM by Suma, Don  
SCALE CHECK 1"=100'  
XXXXX



**PONDING LEGEND**

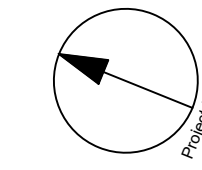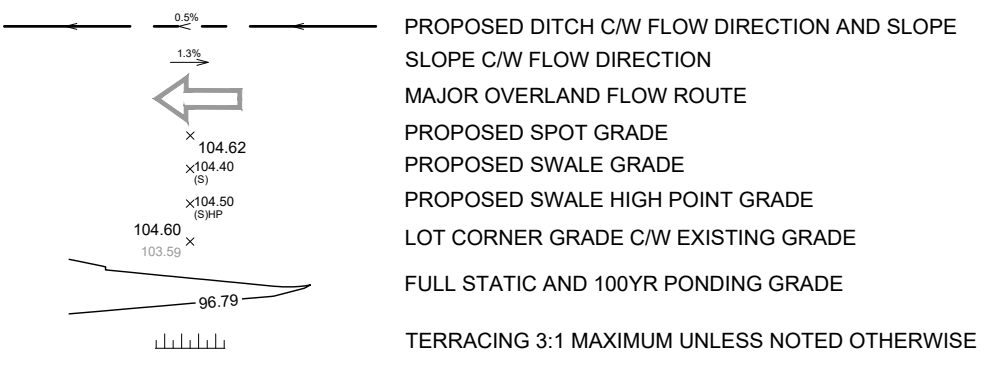

CLIENT  
**TSL DAIRY INC.**



**COPYRIGHT**  
This drawing has been prepared solely for the intended use, thus any reproduction or distribution for any purpose other than authorized by Arcadis is forbidden. Written dimensions shall have precedence over scaled dimensions. Contractors shall verify and be responsible for all dimensions and conditions on the job, and Arcadis shall be informed of any variations from the dimensions and conditions shown on the drawing. Shop drawings shall be submitted to Arcadis for general conformance before proceeding with fabrication.

**Arcadis Professional Services (Canada) Inc.**  
Formerly ISI Group Professional Services (Canada) Inc.

**ISSUES**

No.	DESCRIPTION	DATE
1	SUBMISSION NO. 1 FOR CITY REVIEW	2024-02-14
2	SUBMISSION NO. 2 FOR CITY REVIEW	2024-06-27
3	SUBMISSION NO. 3 FOR CITY REVIEW	2024-10-04
4		
5		
6		

SEE 010, FOR NOTES, LEGEND, CB TABLE, STREET SECTIONS AND DETAILS

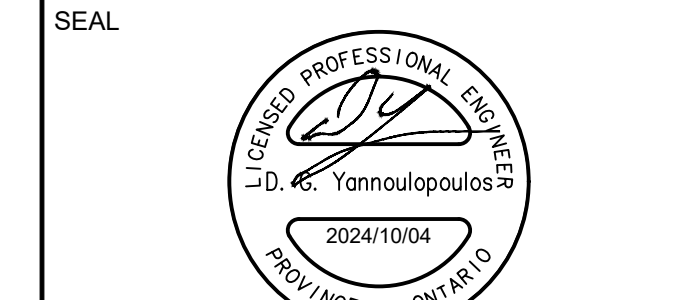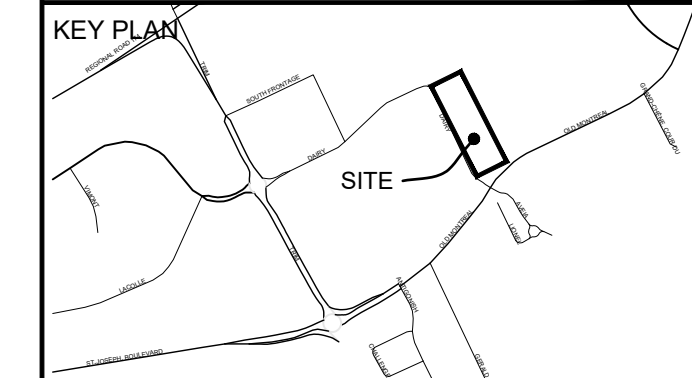


**PRIME CONSULTANT**  
**ARCADIS**  
333 Preston Street - Suite 500  
Ottawa ON K1S 5N4 Canada  
Tel 613 225 1311  
www.arcadis.com

**PROJECT**  
1015 DAIRY DRIVE  
1015 DAIRY DRIVE

**PROJECT NO:** 142817  
**DRAWN BY:** M.M./A.B. **CHECKED BY:** R.M./D.Y.  
**PROJECT MGR:** R.M. **APPROVED BY:** D.Y.

**SHEET TITLE**  
PONDING PLAN

**SHEET NUMBER** C-600 **ISSUE** 3

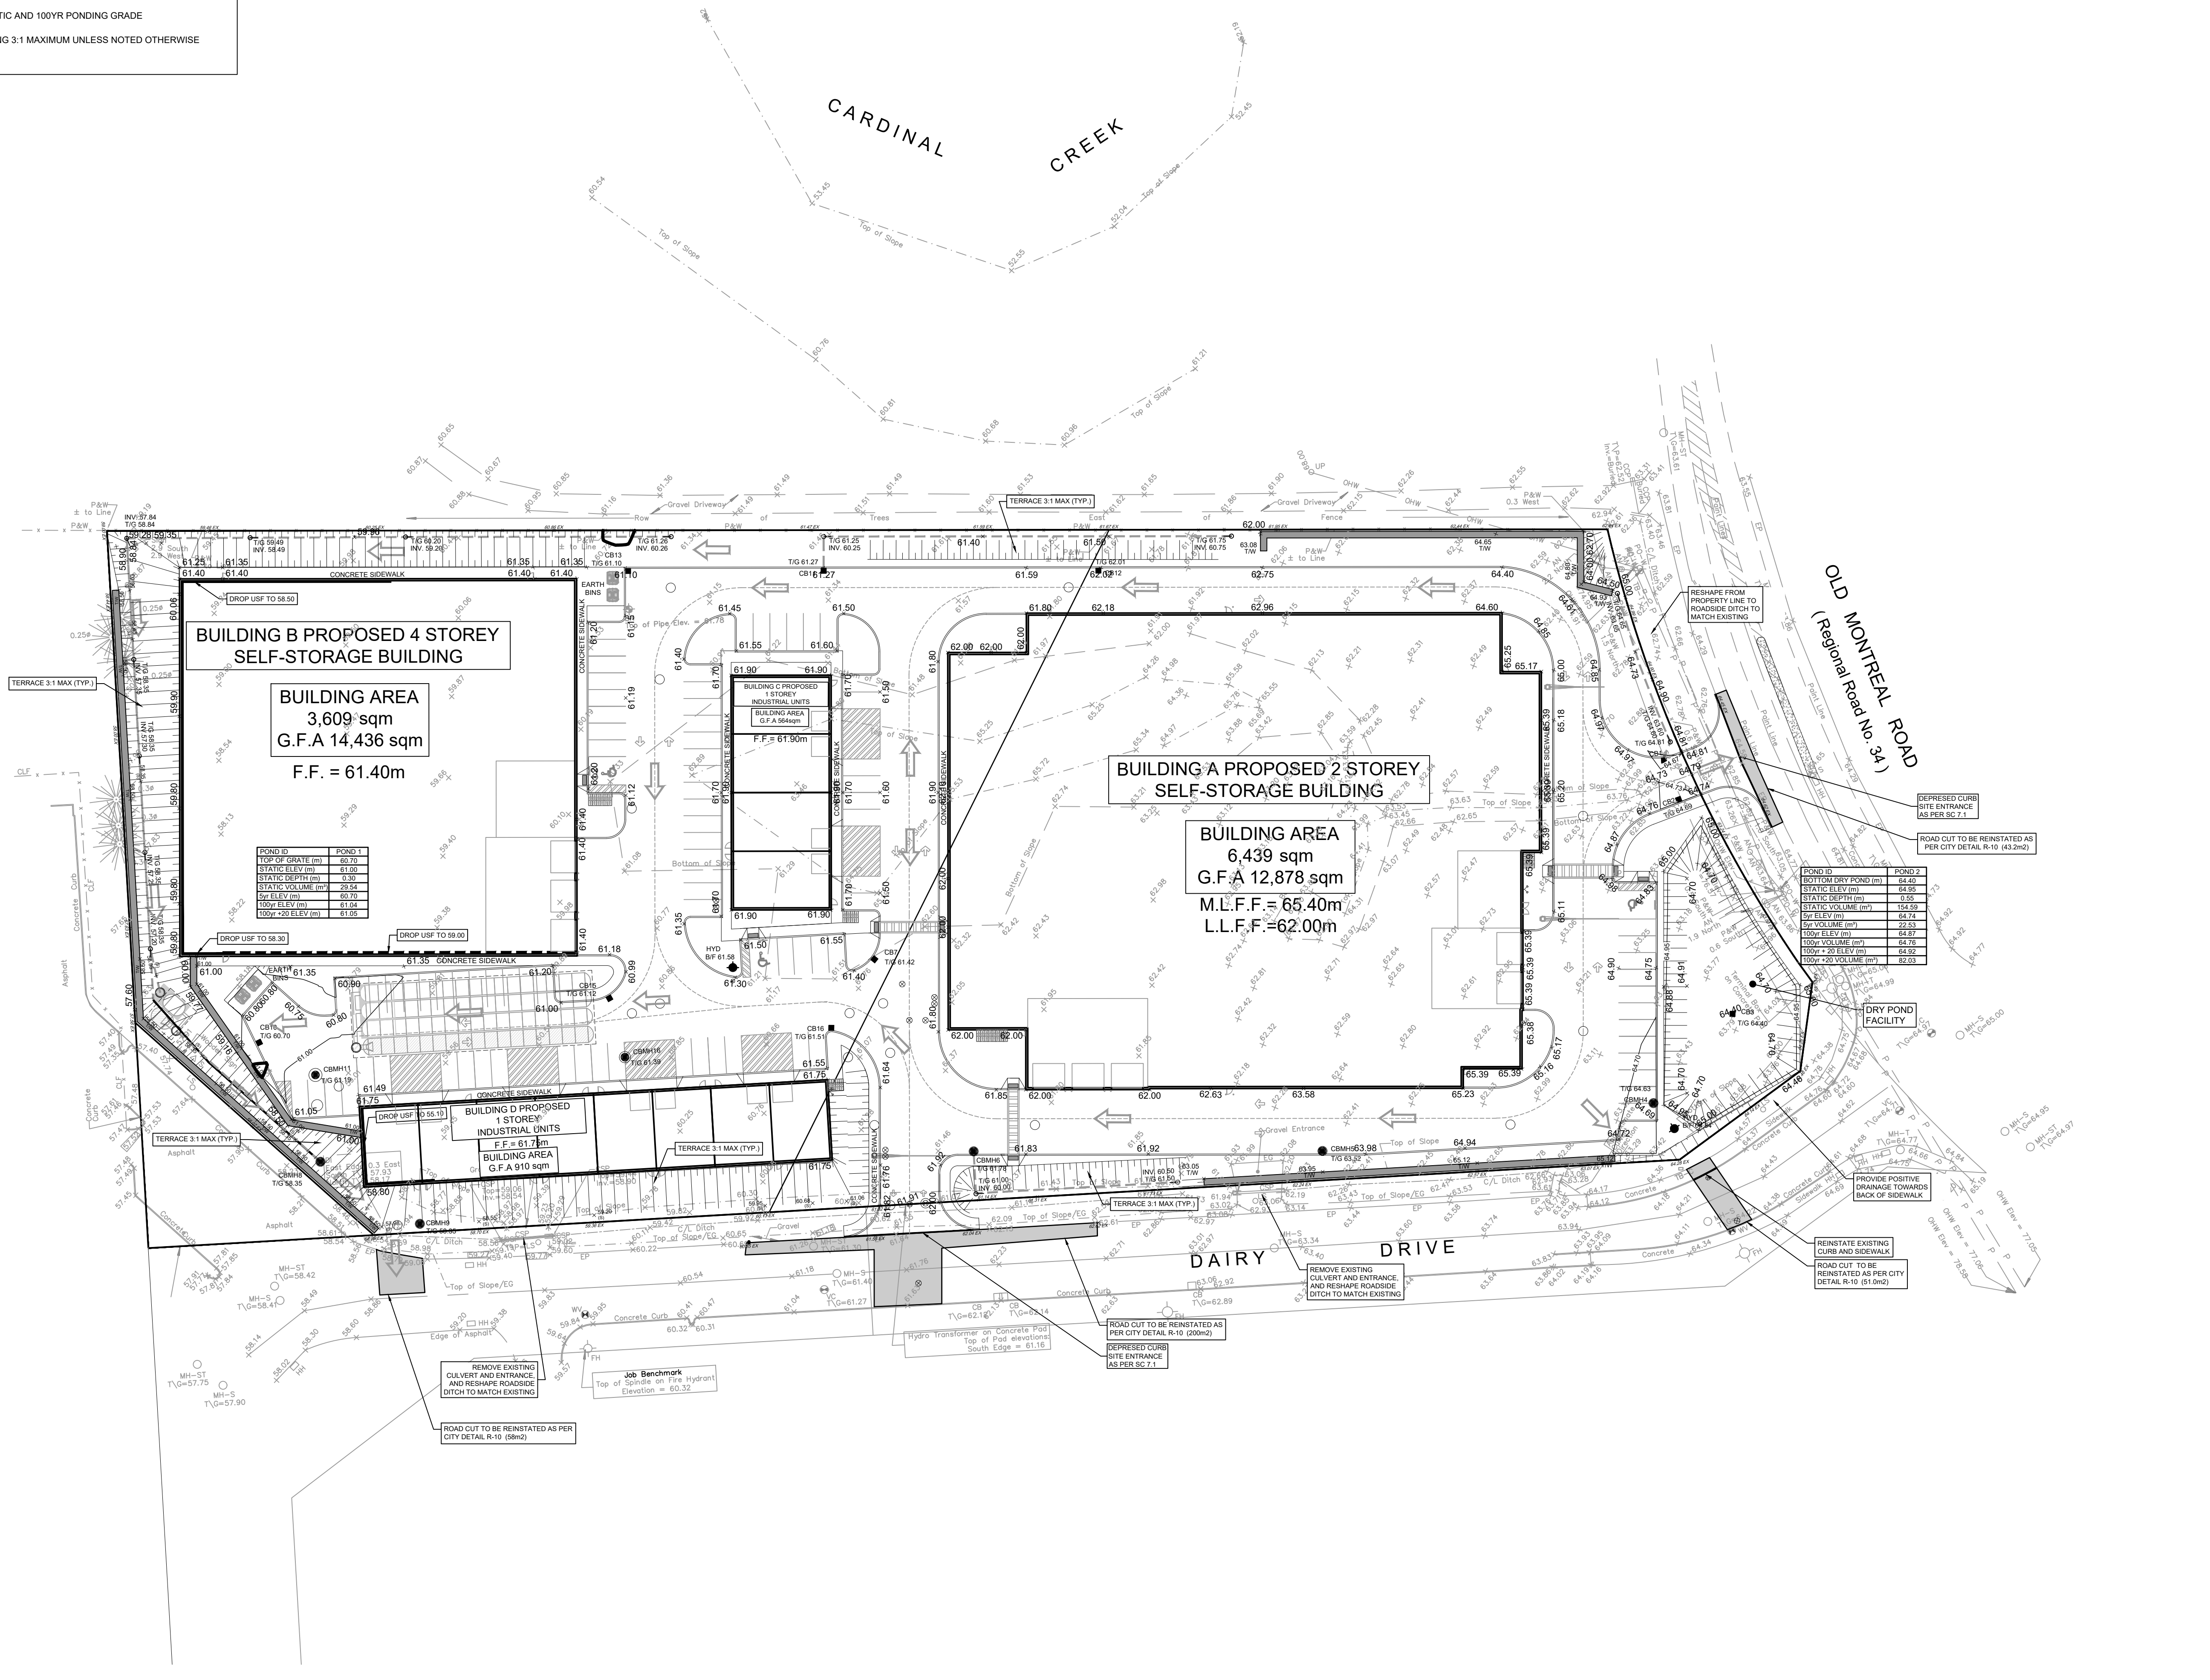

File Location: J:\142817\_1015\_Dairy\_Dr\_Dr\_Dr\_Dr\_Ponding\03\_Design\04\_Civil\Sheets\C-600\_PONDING.dwg Last Saved: June 27, 2024, by dsama - Plotted: October 4, 2024 2:46:18 PM by Surina, Dora  
SCALE CHECK 1:m XXXXX



**Pipe Storage CBMH8**

From	To	Length	Diameter	X-sec Area	Volume
CBMH8	UGS	30.23	300	0.071	2.14
MH22	ECB	155.15	300	0.071	10.97
<b>Total</b>					<b>13.10</b>

**Structure Storage CBMH8**

	Base	Top	Height	Dia. / Width	X-sec Area	Volume
UGS Perimeter	55.900	57.68	1.78	N/A	N/A	35.13
<b>Total</b>						<b>35.13</b>

**TOTAL CBMH8 48.23**

**Pipe Storage CBMH9**

From	To	Length	Diameter	X-sec Area	Volume
CBMH9	MH17	4.48	200	0.031	0.14
<b>Total</b>					<b>0.14</b>

**Structure Storage CBMH9**

	Base	Top	Height	Dia. / Width	X-sec Area	Volume
CBMH9	56.930	58.33	1.40	1200	1.131	1.58
<b>Total</b>						<b>1.58</b>

**TOTAL CBMH9 1.72**

Orifice coefficients	
Cv =	0.60

	Invert (m)	Diameter (mm)	Centre ICD (m)	Max. Pond Elevation (m)	Hydraulic Slope (m)	Target Flow (l/s)	Theoretical		Recommended	
							Orifice (m)	Actual Flow (l/s)	Orifice (m)	Actual Flow (l/s)
<b>CBMH8</b>	56.262	250	56.387	61.000	4.613	46.50	0.0900	46.24	0.090	46.24
						<b>46.50</b>				<b>46.24</b>

**Overflow Area MH23**

New Flow Section Required 1:100 year flow =		<b>48.44</b> l/s		or	<b>0.048</b> Cu m/sec	
New Flow Section Required 1:100 year + 20% flow		<b>71.33</b> l/s		or	<b>0.071</b> Cu m/sec	
Overflow Slope		Overflow X-Section			Overflow Capacity - Q	
Length =	<b>23.00</b> m	Side Slope 1 =	<b>2.10</b> %	From Seelye n =	0.040 (Channels)	
Up Stream Ground Elev =	<b>61.20</b> m	Side Slope 2 =	<b>2.60</b> %		100 Year Q =	<b>0.051</b> Cu M/sec
Down Stream Ground Elev =	<b>57.98</b> m	Bottom Width =	<b>0.00</b> m	100 Year Velocity =	0.70 M/s	
Difference =	3.22 m					
Ditch Slope =	14.00 %					
		Water depth =	<b>0.041</b> m	100 Year		100 Year + 20%
		X-Sect. Area =	0.07 m <sup>2</sup>			100 Y +20% Q =
		Wetted Per. =	3.53 m			100 Y + 20% Velocity =
						0.77 M/s

**Overflow Area CBMH8**

New Flow Section Required 1:100 year flow =		<b>86.54</b> l/s		or	<b>0.087</b> Cu m/sec	
New Flow Section Required 1:100 year + 20% flow		<b>128.01</b> l/s		or	<b>0.128</b> Cu m/sec	
Overflow Slope		Overflow X-Section			Overflow Capacity - Q	
Length =	<b>16.00</b> m	Side Slope 1 =	<b>33.00</b> %	From Seelye n =	0.040 (Channels)	
Up Stream Ground Elev =	<b>58.35</b> m	Side Slope 2 =	<b>33.00</b> %		100 Year Q =	<b>0.087</b> Cu M/sec
Down Stream Ground Elev =	<b>57.98</b> m	Bottom Width =	<b>0.00</b> m	100 Year Velocity =	0.82 M/s	
Difference =	0.37 m					
Ditch Slope =	2.70 %					
		Water depth =	<b>0.187</b> m	100 Year		100 Year + 20%
		X-Sect. Area =	0.11 m <sup>2</sup>			100 Y +20% Q =
		Wetted Per. =	1.19 m			100 Y + 20% Velocity =
						0.90 M/s

**Overflow Area CBMH9**

New Flow Section Required 1:100 year flow =		<b>3.53</b> l/s		or	<b>0.004</b> Cu m/sec	
New Flow Section Required 1:100 year + 20% flow		<b>5.22</b> l/s		or	<b>0.005</b> Cu m/sec	
Overflow Slope		Overflow X-Section			Overflow Capacity - Q	
Length =	<b>1.33</b> m	Side Slope 1 =	<b>15.00</b> %	From Seelye n =	0.040 (Channels)	
Up Stream Ground Elev =	<b>58.35</b> m	Side Slope 2 =	<b>15.00</b> %		100 Year Q =	<b>0.005</b> Cu M/sec
Down Stream Ground Elev =	<b>58.15</b> m	Bottom Width =	<b>1.00</b> m	100 Year Velocity =	0.43 M/s	
Difference =	0.20 m					
Ditch Slope =	15.04 %					
		Water depth =	<b>0.010</b> m	100 Year		100 Year + 20%
		X-Sect. Area =	0.01 m <sup>2</sup>			100 Y +20% Q =
		Wetted Per. =	1.13 m			100 Y + 20% Velocity =
						0.46 M/s

$Q = A \cdot (1.0/n) \cdot R^{2/3} \cdot S^{1/2}$

where:

A = cross sectional area in Sq. m

n = friction coefficient

R = hydraulic radius = A/wetted perimeter (wp) in m

PROJECT INFORMATION	
ENGINEERED PRODUCT MANAGER	
ADS SALES REP	
PROJECT NO.	



# DD - SUB 3 - PARKING

## OTTAWA, ON, CANADA

### MC-7200 STORMTECH CHAMBER SPECIFICATIONS

1. CHAMBERS SHALL BE STORMTECH MC-7200.
2. CHAMBERS SHALL BE ARCH-SHAPED AND SHALL BE MANUFACTURED FROM VIRGIN, IMPACT-MODIFIED POLYPROPYLENE COPOLYMERS.
3. CHAMBERS SHALL BE CERTIFIED TO CSA B184, "POLYMERIC SUB-SURFACE STORMWATER MANAGEMENT STRUCTURES", AND MEET THE REQUIREMENTS OF ASTM F2418, "STANDARD SPECIFICATION FOR POLYPROPYLENE (PP) CORRUGATED WALL STORMWATER COLLECTION CHAMBERS" CHAMBER CLASSIFICATION 60x101.
4. CHAMBER ROWS SHALL PROVIDE CONTINUOUS, UNOBSTRUCTED INTERNAL SPACE WITH NO INTERNAL SUPPORTS THAT WOULD IMPEDE FLOW OR LIMIT ACCESS FOR INSPECTION.
5. THE STRUCTURAL DESIGN OF THE CHAMBERS, THE STRUCTURAL BACKFILL, AND THE INSTALLATION REQUIREMENTS SHALL ENSURE THAT THE LOAD FACTORS SPECIFIED IN THE AASHTO LRFD BRIDGE DESIGN SPECIFICATIONS, SECTION 12.12, ARE MET FOR: 1) LONG-DURATION DEAD LOADS AND 2) SHORT-DURATION LIVE LOADS, BASED ON THE CSA S6 CL-625 TRUCK AND THE AASHTO DESIGN TRUCK WITH CONSIDERATION FOR IMPACT AND MULTIPLE VEHICLE PRESENCES.
6. CHAMBERS SHALL BE DESIGNED, TESTED AND ALLOWABLE LOAD CONFIGURATIONS DETERMINED IN ACCORDANCE WITH ASTM F2787, "STANDARD PRACTICE FOR STRUCTURAL DESIGN OF THERMOPLASTIC CORRUGATED WALL STORMWATER COLLECTION CHAMBERS". LOAD CONFIGURATIONS SHALL INCLUDE: 1) INSTANTANEOUS (<1 MIN) AASHTO DESIGN TRUCK LIVE LOAD ON MINIMUM COVER 2) MAXIMUM PERMANENT (75-YR) COVER LOAD AND 3) ALLOWABLE COVER WITH PARKED (1-WEEK) AASHTO DESIGN TRUCK.
7. REQUIREMENTS FOR HANDLING AND INSTALLATION:
  - TO MAINTAIN THE WIDTH OF CHAMBERS DURING SHIPPING AND HANDLING, CHAMBERS SHALL HAVE INTEGRAL, INTERLOCKING STACKING LUGS.
  - TO ENSURE A SECURE JOINT DURING INSTALLATION AND BACKFILL, THE HEIGHT OF THE CHAMBER JOINT SHALL NOT BE LESS THAN 75 mm (3").
  - TO ENSURE THE INTEGRITY OF THE ARCH SHAPE DURING INSTALLATION, a) THE ARCH STIFFNESS CONSTANT AS DEFINED IN SECTION 6.2.8 OF ASTM F2418 SHALL BE GREATER THAN OR EQUAL TO 450 LBS/FT<sup>2</sup>%. AND b) TO RESIST CHAMBER DEFORMATION DURING INSTALLATION AT ELEVATED TEMPERATURES (ABOVE 23° C / 73° F), CHAMBERS SHALL BE PRODUCED FROM REFLECTIVE GOLD OR YELLOW COLORS.
8. ONLY CHAMBERS THAT ARE APPROVED BY THE SITE DESIGN ENGINEER WILL BE ALLOWED. UPON REQUEST BY THE SITE DESIGN ENGINEER OR OWNER, THE CHAMBER MANUFACTURER SHALL SUBMIT A STRUCTURAL EVALUATION FOR APPROVAL BEFORE DELIVERING CHAMBERS TO THE PROJECT SITE AS FOLLOWS:
  - THE STRUCTURAL EVALUATION SHALL BE SEALED BY A REGISTERED PROFESSIONAL ENGINEER.
  - THE STRUCTURAL EVALUATION SHALL DEMONSTRATE THAT THE SAFETY FACTORS ARE GREATER THAN OR EQUAL TO 1.95 FOR DEAD LOAD AND 1.75 FOR LIVE LOAD, THE MINIMUM REQUIRED BY ASTM F2787 AND BY SECTIONS 3 AND 12.12 OF THE AASHTO LRFD BRIDGE DESIGN SPECIFICATIONS FOR THERMOPLASTIC PIPE.
  - THE TEST DERIVED CREEP MODULUS AS SPECIFIED IN ASTM F2418 SHALL BE USED FOR PERMANENT DEAD LOAD DESIGN EXCEPT THAT IT SHALL BE THE 75-YEAR MODULUS USED FOR DESIGN.
9. CHAMBERS AND END CAPS SHALL BE PRODUCED AT AN ISO 9001 CERTIFIED MANUFACTURING FACILITY.
10. MANIFOLD SIZE TO BE DETERMINED BY SITE DESIGN ENGINEER. SEE TECH NOTE #6.32 FOR MANIFOLD SIZING GUIDANCE. DUE TO THE ADAPTATION OF THIS CHAMBER SYSTEM TO SPECIFIC SITE AND DESIGN CONSTRAINTS, IT MAY BE NECESSARY TO CUT AND COUPLE ADDITIONAL PIPE TO STANDARD MANIFOLD COMPONENTS IN THE FIELD.
11. ADS DOES NOT DESIGN OR PROVIDE MEMBRANE LINER SYSTEMS. TO MINIMIZE THE LEAKAGE POTENTIAL OF LINER SYSTEMS, THE MEMBRANE LINER SYSTEM SHOULD BE DESIGNED BY A KNOWLEDGEABLE GEOTEXTILE PROFESSIONAL AND INSTALLED BY A QUALIFIED CONTRACTOR.

### IMPORTANT - NOTES FOR THE BIDDING AND INSTALLATION OF MC-7200 CHAMBER SYSTEM

1. STORMTECH MC-7200 CHAMBERS SHALL NOT BE INSTALLED UNTIL THE MANUFACTURER'S REPRESENTATIVE HAS COMPLETED A PRE-CONSTRUCTION MEETING WITH THE INSTALLERS.
2. STORMTECH MC-7200 CHAMBERS SHALL BE INSTALLED IN ACCORDANCE WITH THE "STORMTECH MC-7200 CONSTRUCTION GUIDE".
3. CHAMBERS ARE NOT TO BE BACKFILLED WITH A DOZER OR EXCAVATOR SITUATED OVER THE CHAMBERS. STORMTECH RECOMMENDS 3 BACKFILL METHODS:
  - STONESHOOTER LOCATED OFF THE CHAMBER BED.
  - BACKFILL AS ROWS ARE BUILT USING AN EXCAVATOR ON THE FOUNDATION STONE OR SUBGRADE.
  - BACKFILL FROM OUTSIDE THE EXCAVATION USING A LONG BOOM HOE OR EXCAVATOR.
4. THE FOUNDATION STONE SHALL BE LEVELED AND COMPACTED PRIOR TO PLACING CHAMBERS.
5. JOINTS BETWEEN CHAMBERS SHALL BE PROPERLY SEATED PRIOR TO PLACING STONE.
6. MAINTAIN MINIMUM - 230 mm (9") SPACING BETWEEN THE CHAMBER ROWS.
7. INLET AND OUTLET MANIFOLDS MUST BE INSERTED A MINIMUM OF 300 mm (12") INTO CHAMBER END CAPS.
8. EMBEDMENT STONE SURROUNDING CHAMBERS MUST BE A CLEAN, CRUSHED, ANGULAR STONE OR RECYCLED CONCRETE; AASHTO M43 #3, 357, 4, 467, 5, 56, OR 57.
9. STONE SHALL BE BROUGHT UP EVENLY AROUND CHAMBERS SO AS NOT TO DISTORT THE CHAMBER SHAPE. STONE DEPTHS SHOULD NEVER DIFFER BY MORE THAN 300 mm (12") BETWEEN ADJACENT CHAMBER ROWS.
10. STONE MUST BE PLACED ON THE TOP CENTER OF THE CHAMBER TO ANCHOR THE CHAMBERS IN PLACE AND PRESERVE ROW SPACING.
11. THE CONTRACTOR MUST REPORT ANY DISCREPANCIES WITH CHAMBER FOUNDATION MATERIAL BEARING CAPACITIES TO THE SITE DESIGN ENGINEER.
12. ADS RECOMMENDS THE USE OF "FLEXSTORM CATCH IT" INSERTS DURING CONSTRUCTION FOR ALL INLETS TO PROTECT THE SUBSURFACE STORMWATER MANAGEMENT SYSTEM FROM CONSTRUCTION SITE RUNOFF.

### NOTES FOR CONSTRUCTION EQUIPMENT

1. STORMTECH MC-7200 CHAMBERS SHALL BE INSTALLED IN ACCORDANCE WITH THE "STORMTECH MC-7200 CONSTRUCTION GUIDE".
2. THE USE OF EQUIPMENT OVER MC-7200 CHAMBERS IS LIMITED:
  - NO EQUIPMENT IS ALLOWED ON BARE CHAMBERS.
  - NO RUBBER Tired LOADER, DUMP TRUCK, OR EXCAVATORS ARE ALLOWED UNTIL PROPER FILL DEPTHS ARE REACHED IN ACCORDANCE WITH THE "STORMTECH MC-7200 CONSTRUCTION GUIDE".
  - WEIGHT LIMITS FOR CONSTRUCTION EQUIPMENT CAN BE FOUND IN THE "STORMTECH MC-7200 CONSTRUCTION GUIDE".
3. FULL 900 mm (36") OF STABILIZED COVER MATERIALS OVER THE CHAMBERS IS REQUIRED FOR DUMP TRUCK TRAVEL OR DUMPING.


**USE OF A DOZER TO PUSH EMBEDMENT STONE BETWEEN THE ROWS OF CHAMBERS MAY CAUSE DAMAGE TO CHAMBERS AND IS NOT AN ACCEPTABLE BACKFILL METHOD. ANY CHAMBERS DAMAGED BY USING THE "DUMP AND PUSH" METHOD ARE NOT COVERED UNDER THE STORMTECH STANDARD WARRANTY.**

CONTACT STORMTECH AT 1-800-821-6710 WITH ANY QUESTIONS ON INSTALLATION REQUIREMENTS OR WEIGHT LIMITS FOR CONSTRUCTION EQUIPMENT.



PROPOSED LAYOUT		CONCEPTUAL ELEVATIONS:	
68	STORMTECH MC-7200 CHAMBERS	MAXIMUM ALLOWABLE GRADE (TOP OF PAVEMENT/UNPAVED):	3.886
8	STORMTECH MC-7200 END CAPS	MINIMUM ALLOWABLE GRADE (UNPAVED WITH TRAFFIC):	2.515
305	STONE ABOVE (mm)	MINIMUM ALLOWABLE GRADE (UNPAVED NO TRAFFIC):	2.362
229	STONE BELOW (mm)	MINIMUM ALLOWABLE GRADE (TOP OF RIGID CONCRETE PAVEMENT):	2.362
40	STONE VOID	MINIMUM ALLOWABLE GRADE (BASE OF FLEXIBLE PAVEMENT):	2.362
	INSTALLED SYSTEM VOLUME (m³)	TOP OF STONE:	2.057
	(PERIMETER STONE INCLUDED)	TOP OF MC-7200 CHAMBER:	1.753
	(COVER STONE INCLUDED)	600 mm ISOLATOR ROW PLUS INVERT:	0.286
	(BASE STONE INCLUDED)	450 mm x 450 mm BOTTOM MANIFOLD INVERT:	0.279
431.8	SYSTEM AREA (m²)	BOTTOM OF MC-7200 CHAMBER:	0.229
98.3	SYSTEM PERIMETER (m)	BOTTOM OF STONE:	0.000

				*INVERT ABOVE BASE OF CHAMBER	
PART TYPE	ITEM ON LAYOUT	DESCRIPTION	INVERT*	MAX FLOW	
PREFABRICATED END CAP	A	450 mm BOTTOM PARTIAL CUT END CAP, PART#: MC7200IEPP18B / TYP OF ALL 450 mm BOTTOM CONNECTIONS	50 mm		
PREFABRICATED END CAP	B	600 mm BOTTOM PARTIAL CUT END CAP, PART#: MC7200IEPP24B / TYP OF ALL 600 mm BOTTOM CONNECTIONS AND ISOLATOR PLUS ROWS	57 mm		
FLAMP	C	INSTALL FLAMP ON 600 mm ACCESS PIPE / PART#: MCFLAMP			
MANIFOLD	D	450 mm x 450 mm BOTTOM MANIFOLD, ADS N-12	50 mm		
CONCRETE STRUCTURE	E	(DESIGN BY ENGINEER / PROVIDED BY OTHERS)			467 L/s IN

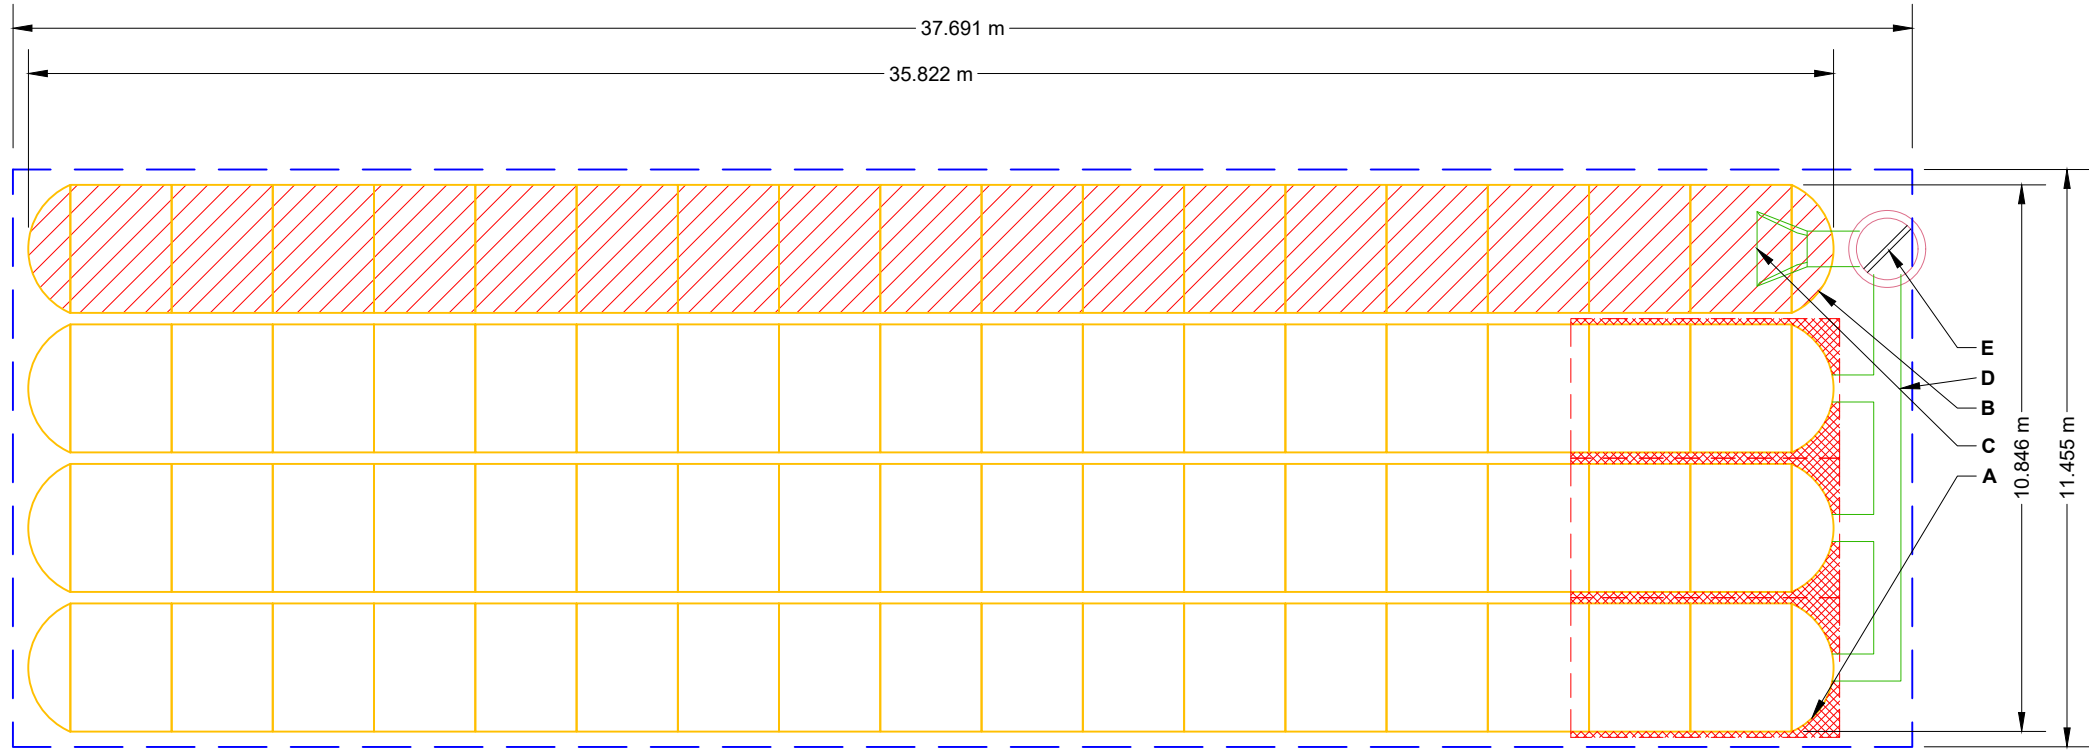

- ISOLATOR ROW PLUS (SEE DETAIL)
- PLACE MINIMUM 5.334 m OF ADSPLUS125 WOVEN GEOTEXTILE OVER BEDDING STONE AND UNDERNEATH CHAMBER FEET FOR SCOUR PROTECTION AT ALL CHAMBER INLET ROWS
- BED LIMITS

**NOTES**

- THE SITE DESIGN ENGINEER MUST REVIEW ELEVATIONS AND IF NECESSARY ADJUST GRADING TO ENSURE THE CHAMBER COVER REQUIREMENTS ARE MET.
- **NOT FOR CONSTRUCTION:** THIS LAYOUT IS FOR DIMENSIONAL PURPOSES ONLY TO PROVE CONCEPT & THE REQUIRED STORAGE VOLUME CAN BE ACHIEVED ON SITE.

**DD - SUB 3 - PARKING**

OTTAWA, ON, CANADA

DATE: 09/24/2024

PROJECT #:

DRAWN: AB

CHECKED: N/A

**StormTech®**

Chamber System

1-800-821-6710 | WWW.STORMTECH.COM

DATE

DRW

CHK

DESCRIPTION

4640 TRUEMAN BLVD  
HILLIARD, OH 43026  
1-800-733-7473

**SCALE = 1 : 150**

SHEET

**2 OF 5**


THIS DRAWING HAS BEEN PREPARED BASED ON INFORMATION PROVIDED TO ADS/STORMTECH UNDER THE DIRECTION OF THE PROJECT'S ENGINEER OF RECORD (EOR) OR OTHER PROJECT REPRESENTATIVE. THIS DRAWING IS NOT INTENDED FOR USE IN BIDDING OR CONSTRUCTION WITHOUT THE EOR'S PRIOR APPROVAL. EOR SHALL REVIEW THIS DRAWING PRIOR TO BIDDING AND/OR CONSTRUCTION. IT IS THE ULTIMATE RESPONSIBILITY OF THE EOR TO ENSURE THAT THE PRODUCT(S) DEPICTED AND ALL ASSOCIATED DETAILS MEET ALL APPLICABLE LAWS, REGULATIONS, AND PROJECT REQUIREMENTS.

## ACCEPTABLE FILL MATERIALS: STORMTECH MC-7200 CHAMBER SYSTEMS

MATERIAL LOCATION		DESCRIPTION	AASHTO MATERIAL CLASSIFICATIONS	COMPACTION / DENSITY REQUIREMENT
D	<b>FINAL FILL:</b> FILL MATERIAL FOR LAYER 'D' STARTS FROM THE TOP OF THE 'C' LAYER TO THE BOTTOM OF FLEXIBLE PAVEMENT OR UNPAVED FINISHED GRADE ABOVE. NOTE THAT PAVEMENT SUBBASE MAY BE PART OF THE 'D' LAYER	ANY SOIL/ROCK MATERIALS, NATIVE SOILS, OR PER ENGINEER'S PLANS. CHECK PLANS FOR PAVEMENT SUBGRADE REQUIREMENTS.	N/A	PREPARE PER SITE DESIGN ENGINEER'S PLANS. PAVED INSTALLATIONS MAY HAVE STRINGENT MATERIAL AND PREPARATION REQUIREMENTS.
C	<b>INITIAL FILL:</b> FILL MATERIAL FOR LAYER 'C' STARTS FROM THE TOP OF THE EMBEDMENT STONE ('B' LAYER) TO 24" (600 mm) ABOVE THE TOP OF THE CHAMBER. NOTE THAT PAVEMENT SUBBASE MAY BE A PART OF THE 'C' LAYER.	GRANULAR WELL-GRADED SOIL/AGGREGATE MIXTURES, <35% FINES OR PROCESSED AGGREGATE.  MOST PAVEMENT SUBBASE MATERIALS CAN BE USED IN LIEU OF THIS LAYER.	AASHTO M145 <sup>1</sup> A-1, A-2-4, A-3  OR  AASHTO M43 <sup>1</sup> 3, 357, 4, 467, 5, 56, 57, 6, 67, 68, 7, 78, 8, 89, 9, 10	BEGIN COMPACTIONS AFTER 24" (600 mm) OF MATERIAL OVER THE CHAMBERS IS REACHED. COMPACT ADDITIONAL LAYERS IN 12" (300 mm) MAX LIFTS TO A MIN. 95% PROCTOR DENSITY FOR WELL GRADED MATERIAL AND 95% RELATIVE DENSITY FOR PROCESSED AGGREGATE MATERIALS.
B	<b>EMBEDMENT STONE:</b> FILL SURROUNDING THE CHAMBERS FROM THE FOUNDATION STONE ('A' LAYER) TO THE 'C' LAYER ABOVE.	CLEAN, CRUSHED, ANGULAR STONE OR RECYCLED CONCRETE <sup>5</sup>	AASHTO M43 <sup>1</sup> 3, 357, 4, 467, 5, 56, 57	NO COMPACTION REQUIRED.
A	<b>FOUNDATION STONE:</b> FILL BELOW CHAMBERS FROM THE SUBGRADE UP TO THE FOOT (BOTTOM) OF THE CHAMBER.	CLEAN, CRUSHED, ANGULAR STONE OR RECYCLED CONCRETE <sup>5</sup>	AASHTO M43 <sup>1</sup> 3, 357, 4, 467, 5, 56, 57	PLATE COMPACT OR ROLL TO ACHIEVE A FLAT SURFACE. <sup>2,3</sup>

**PLEASE NOTE:**

- THE LISTED AASHTO DESIGNATIONS ARE FOR GRADATIONS ONLY. THE STONE MUST ALSO BE CLEAN, CRUSHED, ANGULAR. FOR EXAMPLE, A SPECIFICATION FOR #4 STONE WOULD STATE: "CLEAN, CRUSHED, ANGULAR NO. 4 (AASHTO M43) STONE".
- STORMTECH COMPACTION REQUIREMENTS ARE MET FOR 'A' LOCATION MATERIALS WHEN PLACED AND COMPACTED IN 9" (230 mm) (MAX) LIFTS USING TWO FULL COVERAGES WITH A VIBRATORY COMPACTOR.
- WHERE INFILTRATION SURFACES MAY BE COMPROMISED BY COMPACTION, FOR STANDARD DESIGN LOAD CONDITIONS, A FLAT SURFACE MAY BE ACHIEVED BY RAKING OR DRAGGING WITHOUT COMPACTION EQUIPMENT. FOR SPECIAL LOAD DESIGNS, CONTACT STORMTECH FOR COMPACTION REQUIREMENTS.
- ONCE LAYER 'C' IS PLACED, ANY SOIL/MATERIAL CAN BE PLACED IN LAYER 'D' UP TO THE FINISHED GRADE. MOST PAVEMENT SUBBASE SOILS CAN BE USED TO REPLACE THE MATERIAL REQUIREMENTS OF LAYER 'C' OR 'D' AT THE SITE DESIGN ENGINEER'S DISCRETION.
- WHERE RECYCLED CONCRETE AGGREGATE IS USED IN LAYERS 'A' OR 'B' THE MATERIAL SHOULD ALSO MEET THE ACCEPTABILITY CRITERIA OUTLINED IN TECHNICAL NOTE 6.20 "RECYCLED CONCRETE STRUCTURAL BACKFILL".

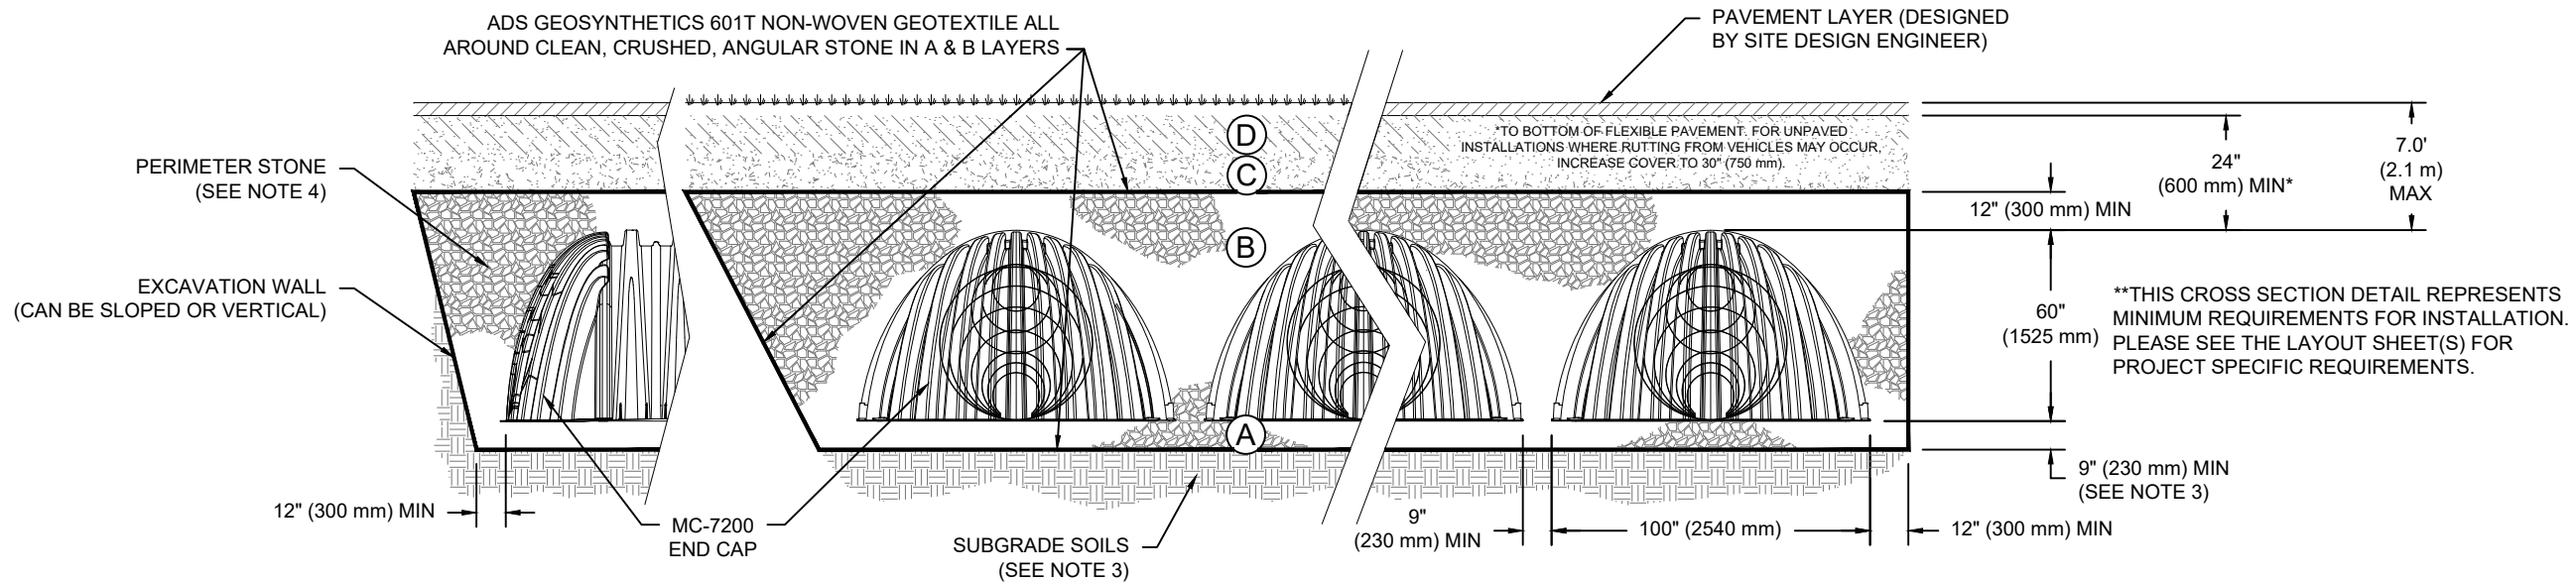

**NOTES:**

- CHAMBERS SHALL MEET THE REQUIREMENTS OF ASTM F2418, "STANDARD SPECIFICATION FOR POLYPROPYLENE (PP) CORRUGATED WALL STORMWATER COLLECTION CHAMBERS" CHAMBER CLASSIFICATION 60x101
- MC-7200 CHAMBERS SHALL BE DESIGNED IN ACCORDANCE WITH ASTM F2787 "STANDARD PRACTICE FOR STRUCTURAL DESIGN OF THERMOPLASTIC CORRUGATED WALL STORMWATER COLLECTION CHAMBERS".
- THE SITE DESIGN ENGINEER IS RESPONSIBLE FOR ASSESSING THE BEARING RESISTANCE (ALLOWABLE BEARING CAPACITY) OF THE SUBGRADE SOILS AND THE DEPTH OF FOUNDATION STONE WITH CONSIDERATION FOR THE RANGE OF EXPECTED SOIL MOISTURE CONDITIONS. REFERENCE STORMTECH DESIGN MANUAL FOR BEARING CAPACITY GUIDANCE.
- PERIMETER STONE MUST BE EXTENDED HORIZONTALLY TO THE EXCAVATION WALL FOR BOTH VERTICAL AND SLOPED EXCAVATION WALLS.
- REQUIREMENTS FOR HANDLING AND INSTALLATION:
  - TO MAINTAIN THE WIDTH OF CHAMBERS DURING SHIPPING AND HANDLING, CHAMBERS SHALL HAVE INTEGRAL, INTERLOCKING STACKING LUGS.
  - TO ENSURE A SECURE JOINT DURING INSTALLATION AND BACKFILL, THE HEIGHT OF THE CHAMBER JOINT SHALL NOT BE LESS THAN 3".
  - TO ENSURE THE INTEGRITY OF THE ARCH SHAPE DURING INSTALLATION, a) THE ARCH STIFFNESS CONSTANT SHALL BE GREATER THAN OR EQUAL TO 450 LBS/FT/%. THE ASC IS DEFINED IN SECTION 6.2.8 OF ASTM F2418. AND b) TO RESIST CHAMBER DEFORMATION DURING INSTALLATION AT ELEVATED TEMPERATURES (ABOVE 73° F / 23° C), CHAMBERS SHALL BE PRODUCED FROM REFLECTIVE GOLD OR YELLOW COLORS.

DD - SUB 3 - PARKING

OTTAWA, ON, CANADA

DATE: 09/24/2024

PROJECT #:

CHECKED: N/A

DESCRIPTION

DATE

CHK

DRW

DATE

CHK

**StormTech®**  
Chamber System


1-800-821-6710 | WWW.STORMTECH.COM

4640 TRUEMAN BLVD  
HILLIARD, OH 43026  
1-800-733-7473



SHEET  
3 OF 5

THIS DRAWING HAS BEEN PREPARED BASED ON INFORMATION PROVIDED TO ADS BY STORMTECH UNDER THE DIRECTION OF THE PROJECT'S ENGINEER OF RECORD. EOR SHALL REVIEW THIS DRAWING PRIOR TO BIDDING AND/OR CONSTRUCTION. IT IS THE ULTIMATE RESPONSIBILITY OF THE EOR TO ENSURE THAT THE PRODUCT(S) DEPICTED AND ALL ASSOCIATED DETAILS MEET ALL APPLICABLE LAWS, REGULATIONS, AND PROJECT REQUIREMENTS.

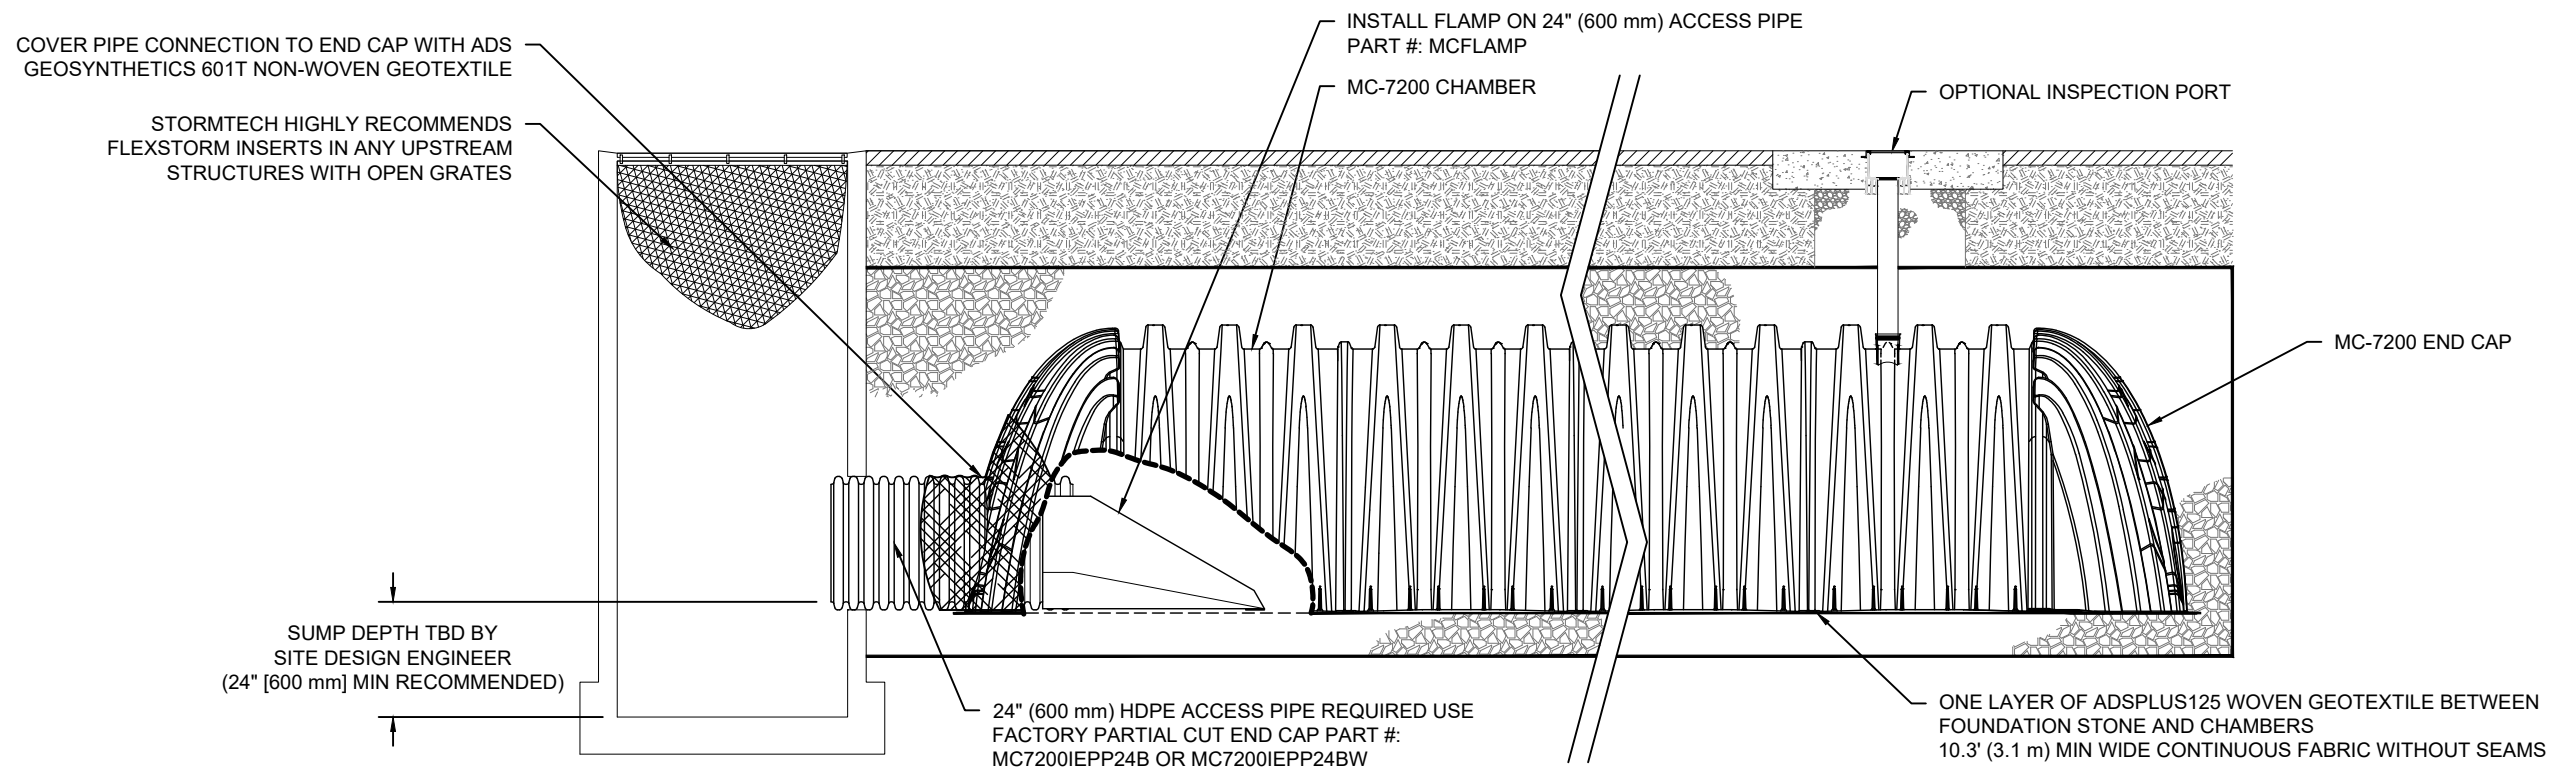

**MC-7200 ISOLATOR ROW PLUS DETAIL**

NTS

**INSPECTION & MAINTENANCE**

- STEP 1) INSPECT ISOLATOR ROW PLUS FOR SEDIMENT
- A. INSPECTION PORTS (IF PRESENT)
    - A.1. REMOVE/OPEN LID ON NYLOPLAST INLINE DRAIN
    - A.2. REMOVE AND CLEAN FLEXSTORM FILTER IF INSTALLED
    - A.3. USING A FLASHLIGHT AND STADIA ROD, MEASURE DEPTH OF SEDIMENT AND RECORD ON MAINTENANCE LOG
    - A.4. LOWER A CAMERA INTO ISOLATOR ROW PLUS FOR VISUAL INSPECTION OF SEDIMENT LEVELS (OPTIONAL)
    - A.5. IF SEDIMENT IS AT, OR ABOVE, 3" (80 mm) PROCEED TO STEP 2. IF NOT, PROCEED TO STEP 3.
  - B. ALL ISOLATOR PLUS ROWS
    - B.1. REMOVE COVER FROM STRUCTURE AT UPSTREAM END OF ISOLATOR ROW PLUS
    - B.2. USING A FLASHLIGHT, INSPECT DOWN THE ISOLATOR ROW PLUS THROUGH OUTLET PIPE
      - i) MIRRORS ON POLES OR CAMERAS MAY BE USED TO AVOID A CONFINED SPACE ENTRY
      - ii) FOLLOW OSHA REGULATIONS FOR CONFINED SPACE ENTRY IF ENTERING MANHOLE
    - B.3. IF SEDIMENT IS AT, OR ABOVE, 3" (80 mm) PROCEED TO STEP 2. IF NOT, PROCEED TO STEP 3.
- STEP 2) CLEAN OUT ISOLATOR ROW PLUS USING THE JETVAC PROCESS
- A. A FIXED CULVERT CLEANING NOZZLE WITH REAR FACING SPREAD OF 45" (1.1 m) OR MORE IS PREFERRED
  - B. APPLY MULTIPLE PASSES OF JETVAC UNTIL BACKFLUSH WATER IS CLEAN
  - C. VACUUM STRUCTURE SUMP AS REQUIRED
- STEP 3) REPLACE ALL COVERS, GRATES, FILTERS, AND LIDS; RECORD OBSERVATIONS AND ACTIONS.
- STEP 4) INSPECT AND CLEAN BASINS AND MANHOLES UPSTREAM OF THE STORMTECH SYSTEM.

**NOTES**

1. INSPECT EVERY 6 MONTHS DURING THE FIRST YEAR OF OPERATION. ADJUST THE INSPECTION INTERVAL BASED ON PREVIOUS OBSERVATIONS OF SEDIMENT ACCUMULATION AND HIGH WATER ELEVATIONS.
2. CONDUCT JETTING AND VACTORING ANNUALLY OR WHEN INSPECTION SHOWS THAT MAINTENANCE IS NECESSARY.

DD - SUB 3 - PARKING  
 OTTAWA, ON, CANADA  
 DATE: 09/24/2024  
 DRAWN: AB  
 PROJECT #:  
 CHECKED: N/A

DATE	DRW	CHK	DESCRIPTION

**StormTech®**  
 Chamber System  
 1-800-821-6710 | WWW.STORMTECH.COM



4640 TRUEMAN BLVD  
 HILLIARD, OH 43026  
 1-800-733-7473

THIS DRAWING HAS BEEN PREPARED BASED ON INFORMATION PROVIDED TO ADS/STORMTECH UNDER THE DIRECTION OF THE PROJECT'S ENGINEER OF RECORD (EOR) OR OTHER PROJECT REPRESENTATIVE. THIS DRAWING IS NOT INTENDED FOR USE IN BIDDING OR CONSTRUCTION WITHOUT THE EOR'S PRIOR APPROVAL. EOR SHALL REVIEW THIS DRAWING PRIOR TO BIDDING AND/OR CONSTRUCTION. IT IS THE ULTIMATE RESPONSIBILITY OF THE EOR TO ENSURE THAT THE PRODUCT(S) DEPICTED AND ALL ASSOCIATED DETAILS MEET ALL APPLICABLE LAWS, REGULATIONS, AND PROJECT REQUIREMENTS.



# MC-7200 TECHNICAL SPECIFICATION

NTS

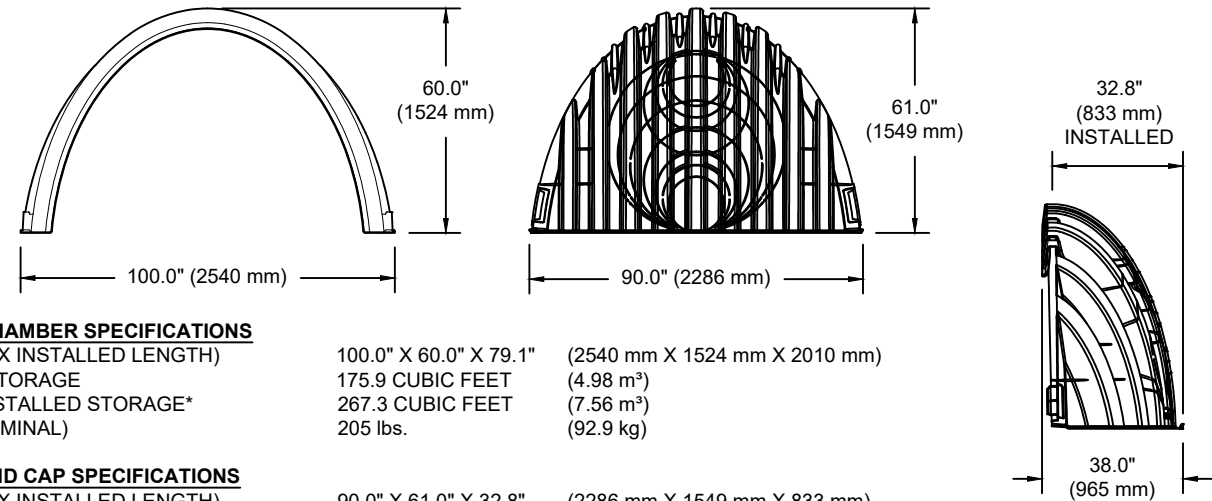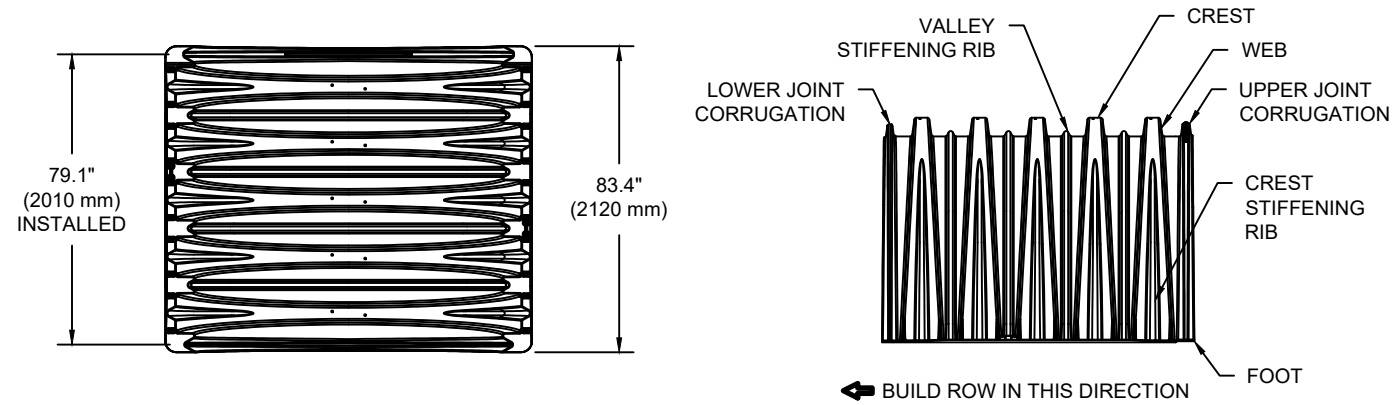

### NOMINAL CHAMBER SPECIFICATIONS

SIZE (W X H X INSTALLED LENGTH)	100.0" X 60.0" X 79.1"	(2540 mm X 1524 mm X 2010 mm)
CHAMBER STORAGE	175.9 CUBIC FEET	(4.98 m <sup>3</sup> )
MINIMUM INSTALLED STORAGE*	267.3 CUBIC FEET	(7.56 m <sup>3</sup> )
WEIGHT (NOMINAL)	205 lbs.	(92.9 kg)


### NOMINAL END CAP SPECIFICATIONS

SIZE (W X H X INSTALLED LENGTH)	90.0" X 61.0" X 32.8"	(2286 mm X 1549 mm X 833 mm)
END CAP STORAGE	39.5 CUBIC FEET	(1.12 m <sup>3</sup> )
MINIMUM INSTALLED STORAGE*	115.3 CUBIC FEET	(3.26 m <sup>3</sup> )
WEIGHT (NOMINAL)	90 lbs.	(40.8 kg)

\*ASSUMES 12" (305 mm) STONE ABOVE, 9" (229 mm) STONE FOUNDATION AND BETWEEN CHAMBERS, 12" (305 mm) STONE PERIMETER IN FRONT OF END CAPS AND 40% STONE POROSITY.

PARTIAL CUT HOLES AT BOTTOM OF END CAP FOR PART NUMBERS ENDING WITH "B"  
 PARTIAL CUT HOLES AT TOP OF END CAP FOR PART NUMBERS ENDING WITH "T"  
 END CAPS WITH A PREFABRICATED WELDED STUB END WITH "W"


PART #	STUB	B	C
MC7200IEPP06T	6" (150 mm)	42.54" (1081 mm)	---
MC7200IEPP06B		---	0.86" (22 mm)
MC7200IEPP08T	8" (200 mm)	40.50" (1029 mm)	---
MC7200IEPP08B		---	1.01" (26 mm)
MC7200IEPP10T	10" (250 mm)	38.37" (975 mm)	---
MC7200IEPP10B		---	1.33" (34 mm)
MC7200IEPP12T	12" (300 mm)	35.69" (907 mm)	---
MC7200IEPP12B		---	1.55" (39 mm)
MC7200IEPP15T	15" (375 mm)	32.72" (831 mm)	---
MC7200IEPP15B		---	1.70" (43 mm)
MC7200IEPP18T	18" (450 mm)	29.36" (746 mm)	---
MC7200IEPP18TW		---	1.97" (50 mm)
MC7200IEPP18B		---	---
MC7200IEPP18BW		---	---
MC7200IEPP24T	24" (600 mm)	23.05" (585 mm)	---
MC7200IEPP24TW		---	2.26" (57 mm)
MC7200IEPP24B	30" (750 mm)	---	2.95" (75 mm)
MC7200IEPP24BW		---	3.25" (83 mm)
MC7200IEPP30BW	36" (900 mm)	---	3.55" (90 mm)
MC7200IEPP36BW	42" (1050 mm)	---	---
MC7200IEPP42BW	---	---	---

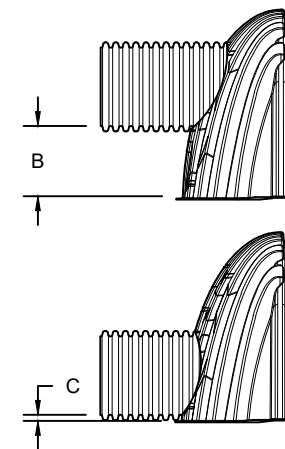

CUSTOM PREFABRICATED INVERTS ARE AVAILABLE UPON REQUEST. INVENTORIED MANIFOLDS INCLUDE 12-24" (300-600 mm) SIZE ON SIZE AND 15-48" (375-1200 mm) ECCENTRIC MANIFOLDS. CUSTOM INVERT LOCATIONS ON THE MC-7200 END CAP CUT IN THE FIELD ARE NOT RECOMMENDED FOR PIPE SIZES GREATER THAN 10" (250 mm). THE INVERT LOCATION IN COLUMN 'B' ARE THE HIGHEST POSSIBLE FOR THE PIPE SIZE.

# MC-SERIES END CAP INSERTION DETAIL

NTS

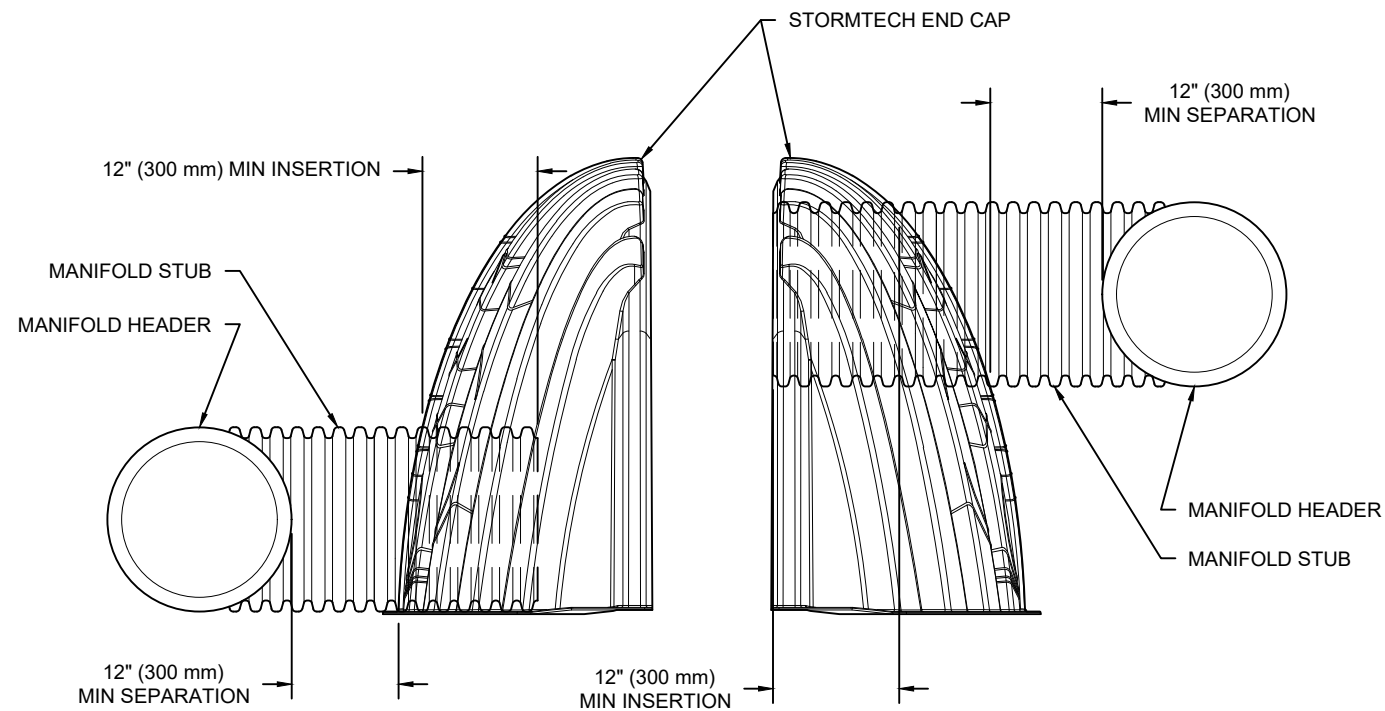

NOTE: MANIFOLD STUB MUST BE LAID HORIZONTAL FOR A PROPER FIT IN END CAP OPENING.

NOTE: ALL DIMENSIONS ARE NOMINAL

DD - SUB 3 - PARKING

OTTAWA, ON, CANADA

DATE: 09/24/2024

DRAWN: AB

PROJECT #:

CHECKED: N/A

DESCRIPTION

CHK

DATE

1-800-821-6710 | WWW.STORMTECH.COM

**StormTech**<sup>®</sup>  
Chamber System


4640 TRUEMAN BLVD  
HILLIARD, OH 43026  
1-800-733-7473



SHEET

5 OF 5

THIS DRAWING HAS BEEN PREPARED BASED ON INFORMATION PROVIDED TO ADS BY STORMTECH UNDER THE DIRECTION OF THE PROJECT'S ENGINEER OF RECORD (EOR) OR OTHER PROJECT REPRESENTATIVE. THIS DRAWING IS NOT INTENDED FOR USE IN BIDDING OR CONSTRUCTION WITHOUT THE EOR'S PRIOR APPROVAL. EOR SHALL REVIEW THIS DRAWING PRIOR TO BIDDING AND/OR CONSTRUCTION. IT IS THE ULTIMATE RESPONSIBILITY OF THE EOR TO ENSURE THAT THE PRODUCT(S) DEPICTED AND ALL ASSOCIATED DETAILS MEET ALL APPLICABLE LAWS, REGULATIONS, AND PROJECT REQUIREMENTS.

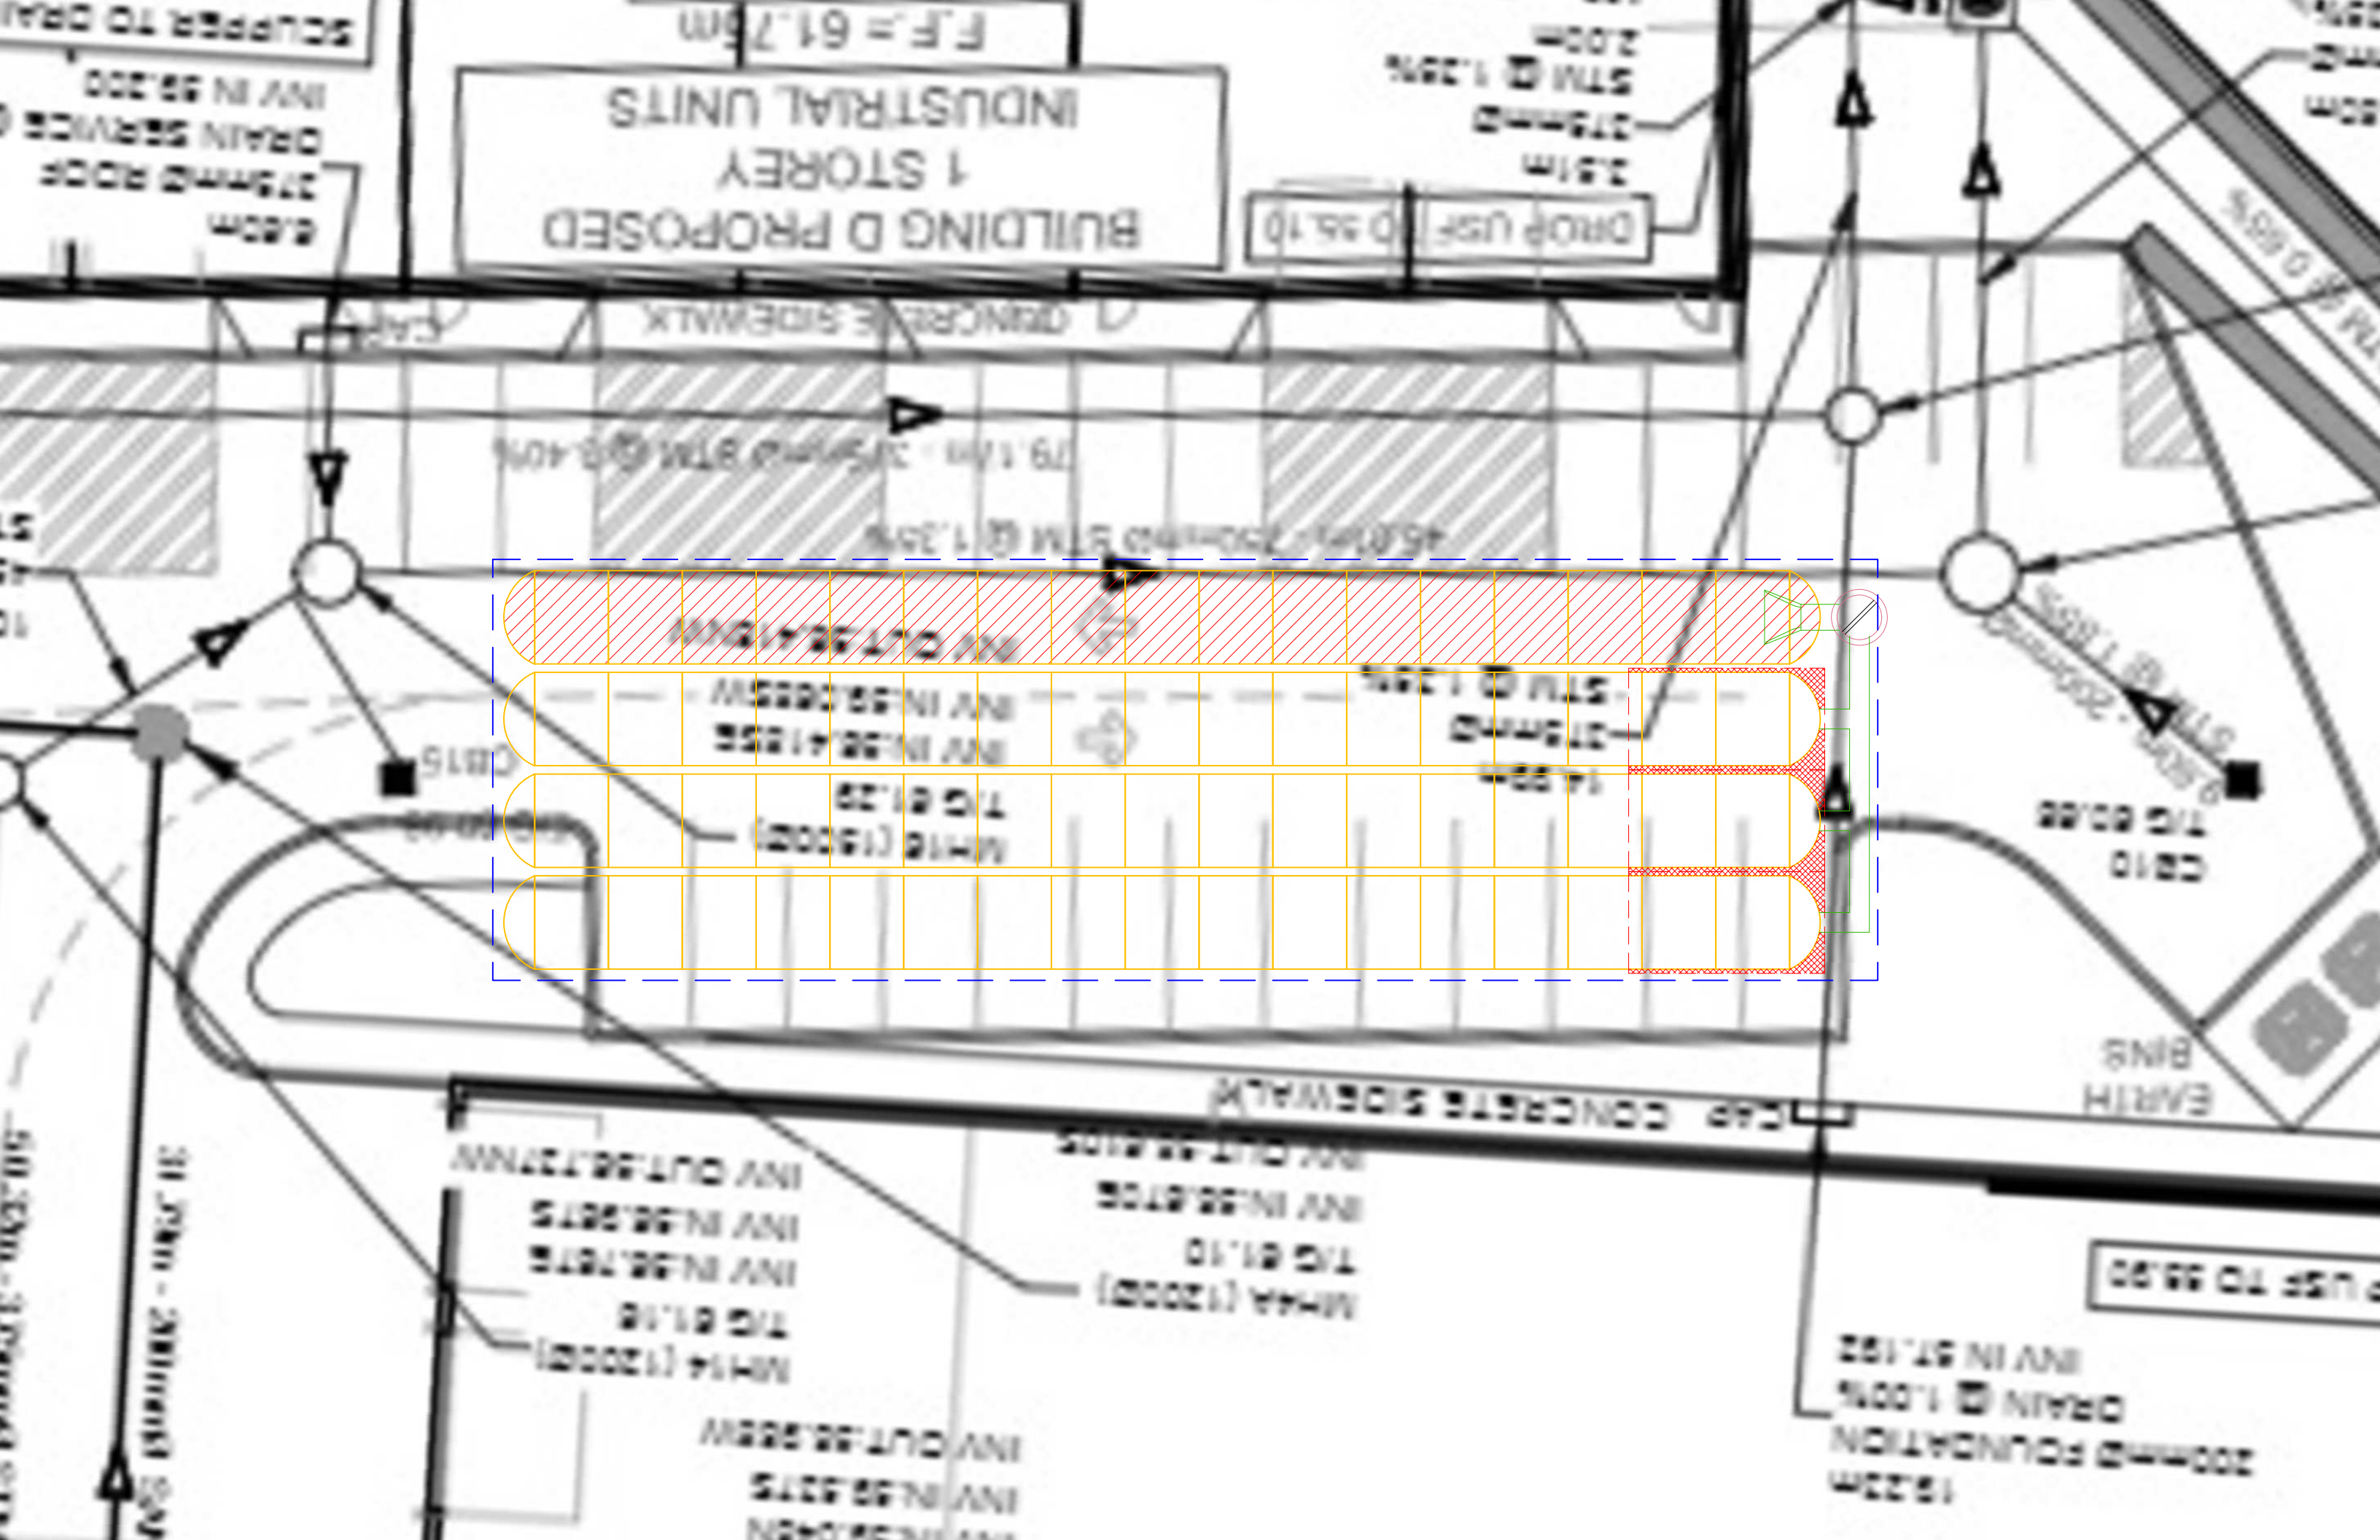



PROJECT INFORMATION	
ENGINEERED PRODUCT MANAGER	
ADS SALES REP	
PROJECT NO.	



# DD - SUB 3 REAR

## OTTAWA, ON, CANADA

### MC-7200 STORMTECH CHAMBER SPECIFICATIONS

1. CHAMBERS SHALL BE STORMTECH MC-7200.
2. CHAMBERS SHALL BE ARCH-SHAPED AND SHALL BE MANUFACTURED FROM VIRGIN, IMPACT-MODIFIED POLYPROPYLENE COPOLYMERS.
3. CHAMBERS SHALL BE CERTIFIED TO CSA B184, "POLYMERIC SUB-SURFACE STORMWATER MANAGEMENT STRUCTURES", AND MEET THE REQUIREMENTS OF ASTM F2418, "STANDARD SPECIFICATION FOR POLYPROPYLENE (PP) CORRUGATED WALL STORMWATER COLLECTION CHAMBERS" CHAMBER CLASSIFICATION 60x101.
4. CHAMBER ROWS SHALL PROVIDE CONTINUOUS, UNOBSTRUCTED INTERNAL SPACE WITH NO INTERNAL SUPPORTS THAT WOULD IMPEDE FLOW OR LIMIT ACCESS FOR INSPECTION.
5. THE STRUCTURAL DESIGN OF THE CHAMBERS, THE STRUCTURAL BACKFILL, AND THE INSTALLATION REQUIREMENTS SHALL ENSURE THAT THE LOAD FACTORS SPECIFIED IN THE AASHTO LRFD BRIDGE DESIGN SPECIFICATIONS, SECTION 12.12, ARE MET FOR: 1) LONG-DURATION DEAD LOADS AND 2) SHORT-DURATION LIVE LOADS, BASED ON THE CSA S6 CL-625 TRUCK AND THE AASHTO DESIGN TRUCK WITH CONSIDERATION FOR IMPACT AND MULTIPLE VEHICLE PRESENCES.
6. CHAMBERS SHALL BE DESIGNED, TESTED AND ALLOWABLE LOAD CONFIGURATIONS DETERMINED IN ACCORDANCE WITH ASTM F2787, "STANDARD PRACTICE FOR STRUCTURAL DESIGN OF THERMOPLASTIC CORRUGATED WALL STORMWATER COLLECTION CHAMBERS". LOAD CONFIGURATIONS SHALL INCLUDE: 1) INSTANTANEOUS (<1 MIN) AASHTO DESIGN TRUCK LIVE LOAD ON MINIMUM COVER 2) MAXIMUM PERMANENT (75-YR) COVER LOAD AND 3) ALLOWABLE COVER WITH PARKED (1-WEEK) AASHTO DESIGN TRUCK.
7. REQUIREMENTS FOR HANDLING AND INSTALLATION:
  - TO MAINTAIN THE WIDTH OF CHAMBERS DURING SHIPPING AND HANDLING, CHAMBERS SHALL HAVE INTEGRAL, INTERLOCKING STACKING LUGS.
  - TO ENSURE A SECURE JOINT DURING INSTALLATION AND BACKFILL, THE HEIGHT OF THE CHAMBER JOINT SHALL NOT BE LESS THAN 75 mm (3").
  - TO ENSURE THE INTEGRITY OF THE ARCH SHAPE DURING INSTALLATION, a) THE ARCH STIFFNESS CONSTANT AS DEFINED IN SECTION 6.2.8 OF ASTM F2418 SHALL BE GREATER THAN OR EQUAL TO 450 LBS/FT<sup>2</sup>%. AND b) TO RESIST CHAMBER DEFORMATION DURING INSTALLATION AT ELEVATED TEMPERATURES (ABOVE 23° C / 73° F), CHAMBERS SHALL BE PRODUCED FROM REFLECTIVE GOLD OR YELLOW COLORS.
8. ONLY CHAMBERS THAT ARE APPROVED BY THE SITE DESIGN ENGINEER WILL BE ALLOWED. UPON REQUEST BY THE SITE DESIGN ENGINEER OR OWNER, THE CHAMBER MANUFACTURER SHALL SUBMIT A STRUCTURAL EVALUATION FOR APPROVAL BEFORE DELIVERING CHAMBERS TO THE PROJECT SITE AS FOLLOWS:
  - THE STRUCTURAL EVALUATION SHALL BE SEALED BY A REGISTERED PROFESSIONAL ENGINEER.
  - THE STRUCTURAL EVALUATION SHALL DEMONSTRATE THAT THE SAFETY FACTORS ARE GREATER THAN OR EQUAL TO 1.95 FOR DEAD LOAD AND 1.75 FOR LIVE LOAD, THE MINIMUM REQUIRED BY ASTM F2787 AND BY SECTIONS 3 AND 12.12 OF THE AASHTO LRFD BRIDGE DESIGN SPECIFICATIONS FOR THERMOPLASTIC PIPE.
  - THE TEST DERIVED CREEP MODULUS AS SPECIFIED IN ASTM F2418 SHALL BE USED FOR PERMANENT DEAD LOAD DESIGN EXCEPT THAT IT SHALL BE THE 75-YEAR MODULUS USED FOR DESIGN.
9. CHAMBERS AND END CAPS SHALL BE PRODUCED AT AN ISO 9001 CERTIFIED MANUFACTURING FACILITY.
10. MANIFOLD SIZE TO BE DETERMINED BY SITE DESIGN ENGINEER. SEE TECH NOTE #6.32 FOR MANIFOLD SIZING GUIDANCE. DUE TO THE ADAPTATION OF THIS CHAMBER SYSTEM TO SPECIFIC SITE AND DESIGN CONSTRAINTS, IT MAY BE NECESSARY TO CUT AND COUPLE ADDITIONAL PIPE TO STANDARD MANIFOLD COMPONENTS IN THE FIELD.
11. ADS DOES NOT DESIGN OR PROVIDE MEMBRANE LINER SYSTEMS. TO MINIMIZE THE LEAKAGE POTENTIAL OF LINER SYSTEMS, THE MEMBRANE LINER SYSTEM SHOULD BE DESIGNED BY A KNOWLEDGEABLE GEOTEXTILE PROFESSIONAL AND INSTALLED BY A QUALIFIED CONTRACTOR.

### IMPORTANT - NOTES FOR THE BIDDING AND INSTALLATION OF MC-7200 CHAMBER SYSTEM

1. STORMTECH MC-7200 CHAMBERS SHALL NOT BE INSTALLED UNTIL THE MANUFACTURER'S REPRESENTATIVE HAS COMPLETED A PRE-CONSTRUCTION MEETING WITH THE INSTALLERS.
2. STORMTECH MC-7200 CHAMBERS SHALL BE INSTALLED IN ACCORDANCE WITH THE "STORMTECH MC-7200 CONSTRUCTION GUIDE".
3. CHAMBERS ARE NOT TO BE BACKFILLED WITH A DOZER OR EXCAVATOR SITUATED OVER THE CHAMBERS. STORMTECH RECOMMENDS 3 BACKFILL METHODS:
  - STONESHOOTER LOCATED OFF THE CHAMBER BED.
  - BACKFILL AS ROWS ARE BUILT USING AN EXCAVATOR ON THE FOUNDATION STONE OR SUBGRADE.
  - BACKFILL FROM OUTSIDE THE EXCAVATION USING A LONG BOOM HOE OR EXCAVATOR.
4. THE FOUNDATION STONE SHALL BE LEVELED AND COMPACTED PRIOR TO PLACING CHAMBERS.
5. JOINTS BETWEEN CHAMBERS SHALL BE PROPERLY SEATED PRIOR TO PLACING STONE.
6. MAINTAIN MINIMUM - 230 mm (9") SPACING BETWEEN THE CHAMBER ROWS.
7. INLET AND OUTLET MANIFOLDS MUST BE INSERTED A MINIMUM OF 300 mm (12") INTO CHAMBER END CAPS.
8. EMBEDMENT STONE SURROUNDING CHAMBERS MUST BE A CLEAN, CRUSHED, ANGULAR STONE OR RECYCLED CONCRETE; AASHTO M43 #3, 357, 4, 467, 5, 56, OR 57.
9. STONE SHALL BE BROUGHT UP EVENLY AROUND CHAMBERS SO AS NOT TO DISTORT THE CHAMBER SHAPE. STONE DEPTHS SHOULD NEVER DIFFER BY MORE THAN 300 mm (12") BETWEEN ADJACENT CHAMBER ROWS.
10. STONE MUST BE PLACED ON THE TOP CENTER OF THE CHAMBER TO ANCHOR THE CHAMBERS IN PLACE AND PRESERVE ROW SPACING.
11. THE CONTRACTOR MUST REPORT ANY DISCREPANCIES WITH CHAMBER FOUNDATION MATERIAL BEARING CAPACITIES TO THE SITE DESIGN ENGINEER.
12. ADS RECOMMENDS THE USE OF "FLEXSTORM CATCH IT" INSERTS DURING CONSTRUCTION FOR ALL INLETS TO PROTECT THE SUBSURFACE STORMWATER MANAGEMENT SYSTEM FROM CONSTRUCTION SITE RUNOFF.


### NOTES FOR CONSTRUCTION EQUIPMENT

1. STORMTECH MC-7200 CHAMBERS SHALL BE INSTALLED IN ACCORDANCE WITH THE "STORMTECH MC-7200 CONSTRUCTION GUIDE".
2. THE USE OF EQUIPMENT OVER MC-7200 CHAMBERS IS LIMITED:
  - NO EQUIPMENT IS ALLOWED ON BARE CHAMBERS.
  - NO RUBBER Tired LOADER, DUMP TRUCK, OR EXCAVATORS ARE ALLOWED UNTIL PROPER FILL DEPTHS ARE REACHED IN ACCORDANCE WITH THE "STORMTECH MC-7200 CONSTRUCTION GUIDE".
  - WEIGHT LIMITS FOR CONSTRUCTION EQUIPMENT CAN BE FOUND IN THE "STORMTECH MC-7200 CONSTRUCTION GUIDE".
3. FULL 900 mm (36") OF STABILIZED COVER MATERIALS OVER THE CHAMBERS IS REQUIRED FOR DUMP TRUCK TRAVEL OR DUMPING.

**USE OF A DOZER TO PUSH EMBEDMENT STONE BETWEEN THE ROWS OF CHAMBERS MAY CAUSE DAMAGE TO CHAMBERS AND IS NOT AN ACCEPTABLE BACKFILL METHOD. ANY CHAMBERS DAMAGED BY USING THE "DUMP AND PUSH" METHOD ARE NOT COVERED UNDER THE STORMTECH STANDARD WARRANTY.**

CONTACT STORMTECH AT 1-800-821-6710 WITH ANY QUESTIONS ON INSTALLATION REQUIREMENTS OR WEIGHT LIMITS FOR CONSTRUCTION EQUIPMENT.

PROPOSED LAYOUT		CONCEPTUAL ELEVATIONS:		*INVERT ABOVE BASE OF CHAMBER				
				PART TYPE	ITEM ON LAYOUT	DESCRIPTION	INVERT*	MAX FLOW
2	STORMTECH MC-7200 CHAMBERS	MAXIMUM ALLOWABLE GRADE (TOP OF PAVEMENT/UNPAVED):	3.886					
4	STORMTECH MC-7200 END CAPS	MINIMUM ALLOWABLE GRADE (UNPAVED WITH TRAFFIC):	2.515					
305	STONE ABOVE (mm)	MINIMUM ALLOWABLE GRADE (UNPAVED NO TRAFFIC):	2.362	PREFABRICATED END CAP	A	300 mm TOP PARTIAL CUT END CAP, PART#: MC7200IEPP12T / TYP OF ALL 300 mm TOP CONNECTIONS	907 mm	
229	STONE BELOW (mm)	MINIMUM ALLOWABLE GRADE (TOP OF RIGID CONCRETE PAVEMENT):	2.362	PREFABRICATED END CAP	B	600 mm BOTTOM PARTIAL CUT END CAP, PART#: MC7200IEPP24B / TYP OF ALL 600 mm BOTTOM CONNECTIONS AND ISOLATOR PLUS ROWS	57 mm	
40	STONE VOID	MINIMUM ALLOWABLE GRADE (BASE OF FLEXIBLE PAVEMENT):	2.362	PREFABRICATED END CAP	C	300 mm BOTTOM PARTIAL CUT END CAP, PART#: MC7200IEPP12B / TYP OF ALL 300 mm BOTTOM CONNECTIONS	39 mm	
	INSTALLED SYSTEM VOLUME (m³)	TOP OF STONE:	2.057	FLAMP	D	INSTALL FLAMP ON 600 mm ACCESS PIPE / PART#: MCFLAMP		
	(PERIMETER STONE INCLUDED)	TOP OF MC-7200 CHAMBER:	1.753	MANIFOLD	E	300 mm x 300 mm TOP MANIFOLD, ADS N-12	907 mm	
	(COVER STONE INCLUDED)	300 mm x 300 mm TOP MANIFOLD INVERT:	1.135	PIPE CONNECTION	F	300 mm BOTTOM CONNECTION	39 mm	
	(BASE STONE INCLUDED)	600 mm ISOLATOR ROW PLUS INVERT:	0.286	CONCRETE STRUCTURE	G	(DESIGN BY ENGINEER / PROVIDED BY OTHERS)		
32.2	SYSTEM AREA (m²)	300 mm BOTTOM CONNECTION INVERT:	0.268	CONCRETE STRUCTURE	H	OCS (DESIGN BY ENGINEER / PROVIDED BY OTHERS)		57 L/s OUT
22.7	SYSTEM PERIMETER (m)	BOTTOM OF MC-7200 CHAMBER:	0.229					
		BOTTOM OF STONE:	0.000					

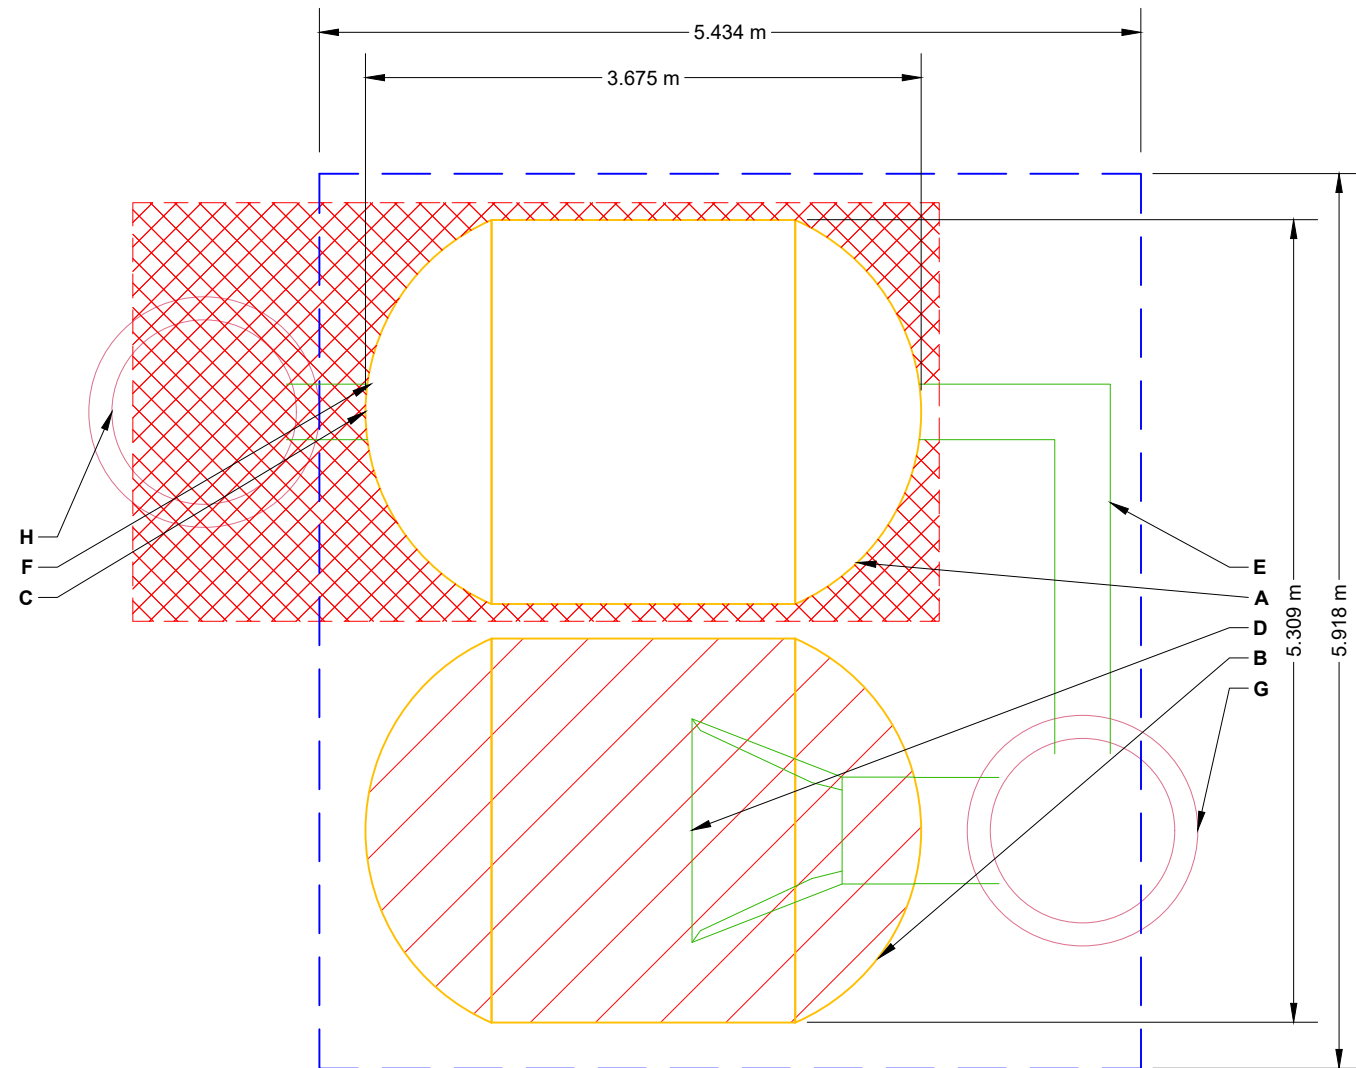

- ISOLATOR ROW PLUS (SEE DETAIL)
- PLACE MINIMUM 5.334 m OF ADSPLUS125 WOVEN GEOTEXTILE OVER BEDDING STONE AND UNDERNEATH CHAMBER FEET FOR SCOUR PROTECTION AT ALL CHAMBER INLET ROWS
- BED LIMITS

**NOTES**

- THE SITE DESIGN ENGINEER MUST REVIEW ELEVATIONS AND IF NECESSARY ADJUST GRADING TO ENSURE THE CHAMBER COVER REQUIREMENTS ARE MET.
- **NOT FOR CONSTRUCTION:** THIS LAYOUT IS FOR DIMENSIONAL PURPOSES ONLY TO PROVE CONCEPT & THE REQUIRED STORAGE VOLUME CAN BE ACHIEVED ON SITE.

**StormTech®**  
Chamber System

1-800-821-6710 | WWW.STORMTECH.COM

4640 TRUEMAN BLVD  
HILLIARD, OH 43026  
1-800-733-7473

**SCALE = 1 : 50**

DD - SUB 3 REAR

OTTAWA, ON, CANADA

DATE: 09/25/2024

PROJECT #:

DRAWN: AB

CHECKED: N/A

DESCRIPTION

DATE

DRW

CHK

THIS DRAWING HAS BEEN PREPARED BASED ON INFORMATION PROVIDED TO ADS/STORMTECH UNDER THE DIRECTION OF THE PROJECT'S ENGINEER OF RECORD (EOR) OR OTHER PROJECT REPRESENTATIVE. THIS DRAWING IS NOT INTENDED FOR USE IN BIDDING OR CONSTRUCTION WITHOUT THE EOR'S PRIOR APPROVAL. EOR SHALL REVIEW THIS DRAWING PRIOR TO BIDDING AND/OR CONSTRUCTION. IT IS THE ULTIMATE RESPONSIBILITY OF THE EOR TO ENSURE THAT THE PRODUCT(S) DEPICTED AND ALL ASSOCIATED DETAILS MEET ALL APPLICABLE LAWS, REGULATIONS, AND PROJECT REQUIREMENTS.

SHEET


**2 OF 5**

## ACCEPTABLE FILL MATERIALS: STORMTECH MC-7200 CHAMBER SYSTEMS

MATERIAL LOCATION	DESCRIPTION	AASHTO MATERIAL CLASSIFICATIONS	COMPACTION / DENSITY REQUIREMENT
D	<b>FINAL FILL:</b> FILL MATERIAL FOR LAYER 'D' STARTS FROM THE TOP OF THE 'C' LAYER TO THE BOTTOM OF FLEXIBLE PAVEMENT OR UNPAVED FINISHED GRADE ABOVE. NOTE THAT PAVEMENT SUBBASE MAY BE PART OF THE 'D' LAYER	N/A	PREPARE PER SITE DESIGN ENGINEER'S PLANS. PAVED INSTALLATIONS MAY HAVE STRINGENT MATERIAL AND PREPARATION REQUIREMENTS.
C	<b>INITIAL FILL:</b> FILL MATERIAL FOR LAYER 'C' STARTS FROM THE TOP OF THE EMBEDMENT STONE ('B' LAYER) TO 24" (600 mm) ABOVE THE TOP OF THE CHAMBER. NOTE THAT PAVEMENT SUBBASE MAY BE A PART OF THE 'C' LAYER.	AASHTO M145 <sup>1</sup> A-1, A-2-4, A-3  OR AASHTO M43 <sup>1</sup> 3, 357, 4, 467, 5, 56, 57, 6, 67, 68, 7, 78, 8, 89, 9, 10	BEGIN COMPACTIONS AFTER 24" (600 mm) OF MATERIAL OVER THE CHAMBERS IS REACHED. COMPACT ADDITIONAL LAYERS IN 12" (300 mm) MAX LIFTS TO A MIN. 95% PROCTOR DENSITY FOR WELL GRADED MATERIAL AND 95% RELATIVE DENSITY FOR PROCESSED AGGREGATE MATERIALS.
B	<b>EMBEDMENT STONE:</b> FILL SURROUNDING THE CHAMBERS FROM THE FOUNDATION STONE ('A' LAYER) TO THE 'C' LAYER ABOVE.	AASHTO M43 <sup>1</sup> 3, 357, 4, 467, 5, 56, 57	NO COMPACTION REQUIRED.
A	<b>FOUNDATION STONE:</b> FILL BELOW CHAMBERS FROM THE SUBGRADE UP TO THE FOOT (BOTTOM) OF THE CHAMBER.	AASHTO M43 <sup>1</sup> 3, 357, 4, 467, 5, 56, 57	PLATE COMPACT OR ROLL TO ACHIEVE A FLAT SURFACE. <sup>2,3</sup>

**PLEASE NOTE:**

- THE LISTED AASHTO DESIGNATIONS ARE FOR GRADATIONS ONLY. THE STONE MUST ALSO BE CLEAN, CRUSHED, ANGULAR. FOR EXAMPLE, A SPECIFICATION FOR #4 STONE WOULD STATE: "CLEAN, CRUSHED, ANGULAR NO. 4 (AASHTO M43) STONE".
- STORMTECH COMPACTION REQUIREMENTS ARE MET FOR 'A' LOCATION MATERIALS WHEN PLACED AND COMPACTED IN 9" (230 mm) (MAX) LIFTS USING TWO FULL COVERAGES WITH A VIBRATORY COMPACTOR.
- WHERE INFILTRATION SURFACES MAY BE COMPROMISED BY COMPACTION, FOR STANDARD DESIGN LOAD CONDITIONS, A FLAT SURFACE MAY BE ACHIEVED BY RAKING OR DRAGGING WITHOUT COMPACTION EQUIPMENT. FOR SPECIAL LOAD DESIGNS, CONTACT STORMTECH FOR COMPACTION REQUIREMENTS.
- ONCE LAYER 'C' IS PLACED, ANY SOIL/MATERIAL CAN BE PLACED IN LAYER 'D' UP TO THE FINISHED GRADE. MOST PAVEMENT SUBBASE SOILS CAN BE USED TO REPLACE THE MATERIAL REQUIREMENTS OF LAYER 'C' OR 'D' AT THE SITE DESIGN ENGINEER'S DISCRETION.
- WHERE RECYCLED CONCRETE AGGREGATE IS USED IN LAYERS 'A' OR 'B' THE MATERIAL SHOULD ALSO MEET THE ACCEPTABILITY CRITERIA OUTLINED IN TECHNICAL NOTE 6.20 "RECYCLED CONCRETE STRUCTURAL BACKFILL".

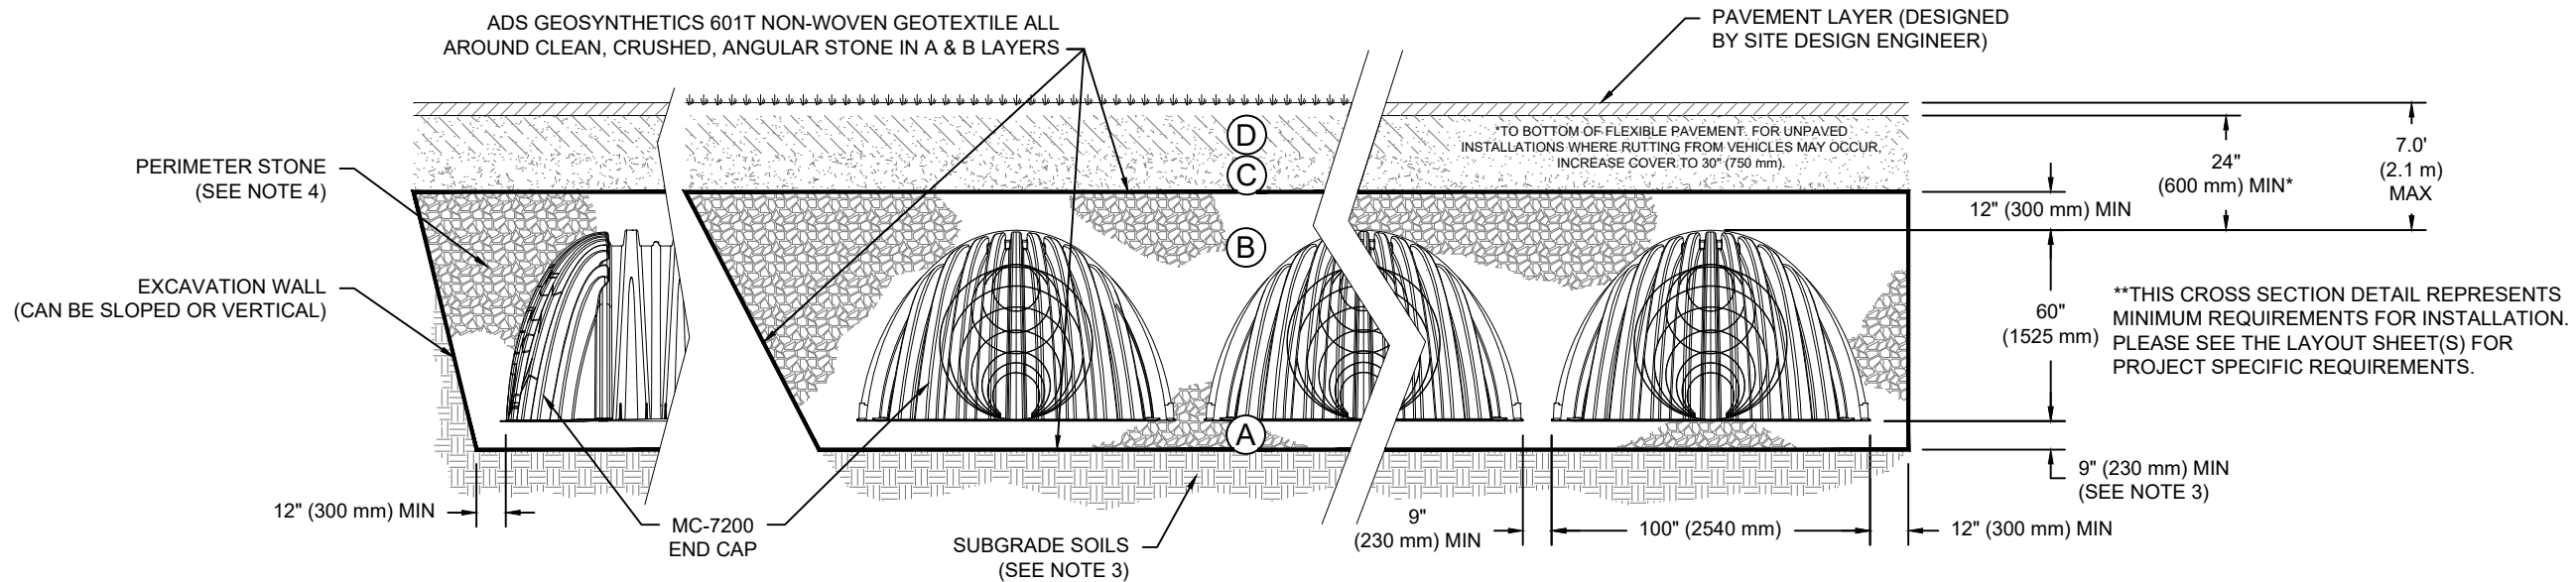

**NOTES:**

- CHAMBERS SHALL MEET THE REQUIREMENTS OF ASTM F2418, "STANDARD SPECIFICATION FOR POLYPROPYLENE (PP) CORRUGATED WALL STORMWATER COLLECTION CHAMBERS" CHAMBER CLASSIFICATION 60x101
- MC-7200 CHAMBERS SHALL BE DESIGNED IN ACCORDANCE WITH ASTM F2787 "STANDARD PRACTICE FOR STRUCTURAL DESIGN OF THERMOPLASTIC CORRUGATED WALL STORMWATER COLLECTION CHAMBERS".
- THE SITE DESIGN ENGINEER IS RESPONSIBLE FOR ASSESSING THE BEARING RESISTANCE (ALLOWABLE BEARING CAPACITY) OF THE SUBGRADE SOILS AND THE DEPTH OF FOUNDATION STONE WITH CONSIDERATION FOR THE RANGE OF EXPECTED SOIL MOISTURE CONDITIONS. REFERENCE STORMTECH DESIGN MANUAL FOR BEARING CAPACITY GUIDANCE.
- PERIMETER STONE MUST BE EXTENDED HORIZONTALLY TO THE EXCAVATION WALL FOR BOTH VERTICAL AND SLOPED EXCAVATION WALLS.
- REQUIREMENTS FOR HANDLING AND INSTALLATION:
  - TO MAINTAIN THE WIDTH OF CHAMBERS DURING SHIPPING AND HANDLING, CHAMBERS SHALL HAVE INTEGRAL, INTERLOCKING STACKING LUGS.
  - TO ENSURE A SECURE JOINT DURING INSTALLATION AND BACKFILL, THE HEIGHT OF THE CHAMBER JOINT SHALL NOT BE LESS THAN 3".
  - TO ENSURE THE INTEGRITY OF THE ARCH SHAPE DURING INSTALLATION, a) THE ARCH STIFFNESS CONSTANT SHALL BE GREATER THAN OR EQUAL TO 450 LBS/FT/%. THE ASC IS DEFINED IN SECTION 6.2.8 OF ASTM F2418. AND b) TO RESIST CHAMBER DEFORMATION DURING INSTALLATION AT ELEVATED TEMPERATURES (ABOVE 73° F / 23° C), CHAMBERS SHALL BE PRODUCED FROM REFLECTIVE GOLD OR YELLOW COLORS.

DD - SUB 3 REAR

OTTAWA, ON, CANADA

DRAWN: AB

CHECKED: N/A

DATE: 09/25/2024

PROJECT #:

DESCRIPTION

DATE

CHK

**StormTech®**  
Chamber System


1-800-821-6710 | WWW.STORMTECH.COM

4640 TRUEMAN BLVD  
HILLIARD, OH 43026  
1-800-733-7473



THIS DRAWING HAS BEEN PREPARED BASED ON INFORMATION PROVIDED TO ADS/STORMTECH UNDER THE DIRECTION OF THE PROJECT'S ENGINEER OF RECORD (EOR) OR OTHER PROJECT REPRESENTATIVE. THIS DRAWING IS NOT INTENDED FOR USE IN BIDDING OR CONSTRUCTION WITHOUT THE EOR'S PRIOR APPROVAL. EOR SHALL REVIEW THIS DRAWING PRIOR TO BIDDING AND/OR CONSTRUCTION. IT IS THE ULTIMATE RESPONSIBILITY OF THE EOR TO ENSURE THAT THE PRODUCT(S) DEPICTED AND ALL ASSOCIATED DETAILS MEET ALL APPLICABLE LAWS, REGULATIONS, AND PROJECT REQUIREMENTS.



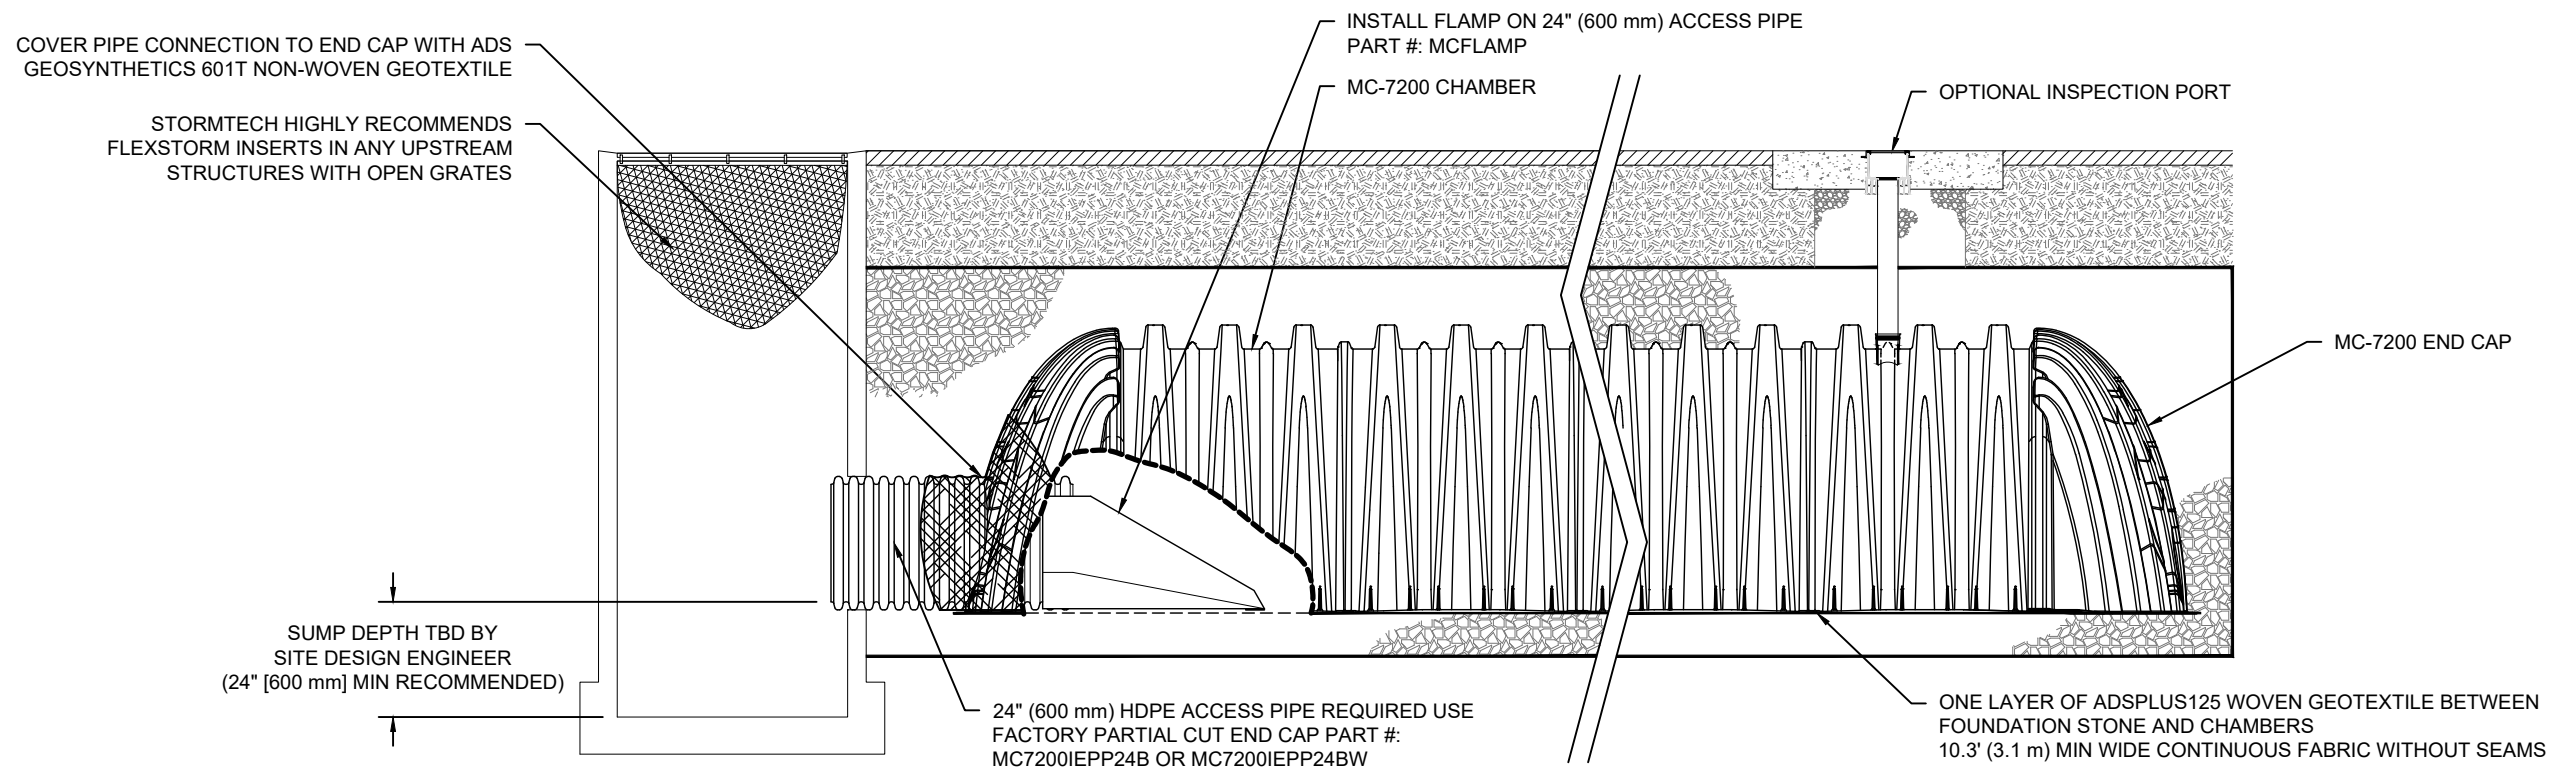

**MC-7200 ISOLATOR ROW PLUS DETAIL**

NTS

**INSPECTION & MAINTENANCE**

- STEP 1) INSPECT ISOLATOR ROW PLUS FOR SEDIMENT
- A. INSPECTION PORTS (IF PRESENT)
    - A.1. REMOVE/OPEN LID ON NYLOPLAST INLINE DRAIN
    - A.2. REMOVE AND CLEAN FLEXSTORM FILTER IF INSTALLED
    - A.3. USING A FLASHLIGHT AND STADIA ROD, MEASURE DEPTH OF SEDIMENT AND RECORD ON MAINTENANCE LOG
    - A.4. LOWER A CAMERA INTO ISOLATOR ROW PLUS FOR VISUAL INSPECTION OF SEDIMENT LEVELS (OPTIONAL)
    - A.5. IF SEDIMENT IS AT, OR ABOVE, 3" (80 mm) PROCEED TO STEP 2. IF NOT, PROCEED TO STEP 3.
  - B. ALL ISOLATOR PLUS ROWS
    - B.1. REMOVE COVER FROM STRUCTURE AT UPSTREAM END OF ISOLATOR ROW PLUS
    - B.2. USING A FLASHLIGHT, INSPECT DOWN THE ISOLATOR ROW PLUS THROUGH OUTLET PIPE
      - i) MIRRORS ON POLES OR CAMERAS MAY BE USED TO AVOID A CONFINED SPACE ENTRY
      - ii) FOLLOW OSHA REGULATIONS FOR CONFINED SPACE ENTRY IF ENTERING MANHOLE
    - B.3. IF SEDIMENT IS AT, OR ABOVE, 3" (80 mm) PROCEED TO STEP 2. IF NOT, PROCEED TO STEP 3.
- STEP 2) CLEAN OUT ISOLATOR ROW PLUS USING THE JETVAC PROCESS
- A. A FIXED CULVERT CLEANING NOZZLE WITH REAR FACING SPREAD OF 45" (1.1 m) OR MORE IS PREFERRED
  - B. APPLY MULTIPLE PASSES OF JETVAC UNTIL BACKFLUSH WATER IS CLEAN
  - C. VACUUM STRUCTURE SUMP AS REQUIRED
- STEP 3) REPLACE ALL COVERS, GRATES, FILTERS, AND LIDS; RECORD OBSERVATIONS AND ACTIONS.
- STEP 4) INSPECT AND CLEAN BASINS AND MANHOLES UPSTREAM OF THE STORMTECH SYSTEM.

**NOTES**

1. INSPECT EVERY 6 MONTHS DURING THE FIRST YEAR OF OPERATION. ADJUST THE INSPECTION INTERVAL BASED ON PREVIOUS OBSERVATIONS OF SEDIMENT ACCUMULATION AND HIGH WATER ELEVATIONS.
2. CONDUCT JETTING AND VACTORING ANNUALLY OR WHEN INSPECTION SHOWS THAT MAINTENANCE IS NECESSARY.

DD - SUB 3 REAR  
 OTTAWA, ON, CANADA  
 DATE: 09/25/2024  
 DRAWN: AB  
 PROJECT #:  
 CHECKED: N/A

DATE	DRW	CHK	DESCRIPTION

**StormTech®**  
 Chamber System  
 1-800-821-6710 | WWW.STORMTECH.COM



4640 TRUEMAN BLVD  
 HILLIARD, OH 43026  
 1-800-733-7473

**ADS**

THIS DRAWING HAS BEEN PREPARED BASED ON INFORMATION PROVIDED TO ADS/STORMTECH UNDER THE DIRECTION OF THE PROJECT'S ENGINEER OF RECORD (EOR) OR OTHER PROJECT REPRESENTATIVE. THIS DRAWING IS NOT INTENDED FOR USE IN BIDDING OR CONSTRUCTION WITHOUT THE EOR'S PRIOR APPROVAL. EOR SHALL REVIEW THIS DRAWING PRIOR TO BIDDING AND/OR CONSTRUCTION. IT IS THE ULTIMATE RESPONSIBILITY OF THE EOR TO ENSURE THAT THE PRODUCT(S) DEPICTED AND ALL ASSOCIATED DETAILS MEET ALL APPLICABLE LAWS, REGULATIONS, AND PROJECT REQUIREMENTS.

# MC-7200 TECHNICAL SPECIFICATION

NTS

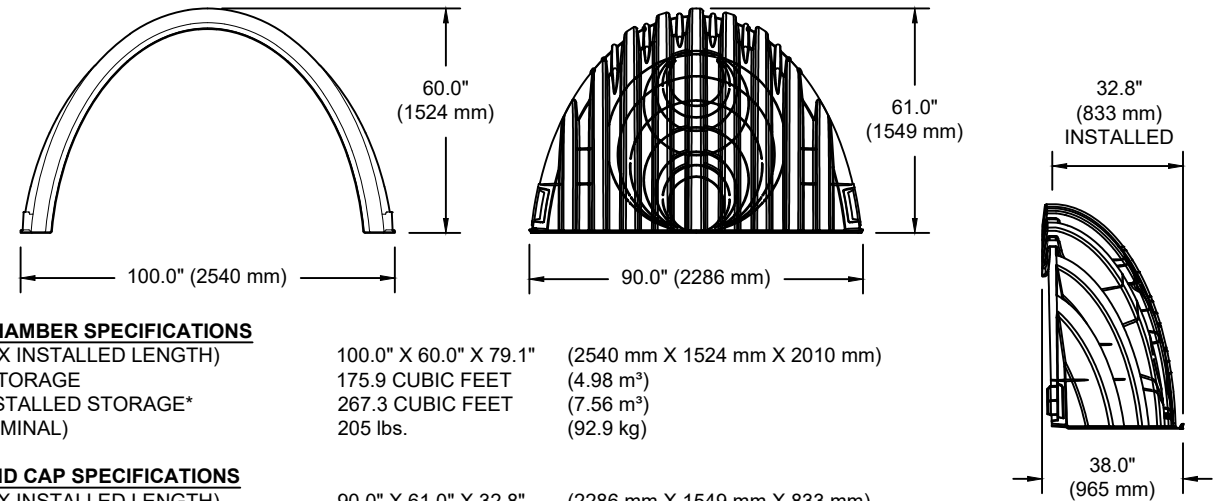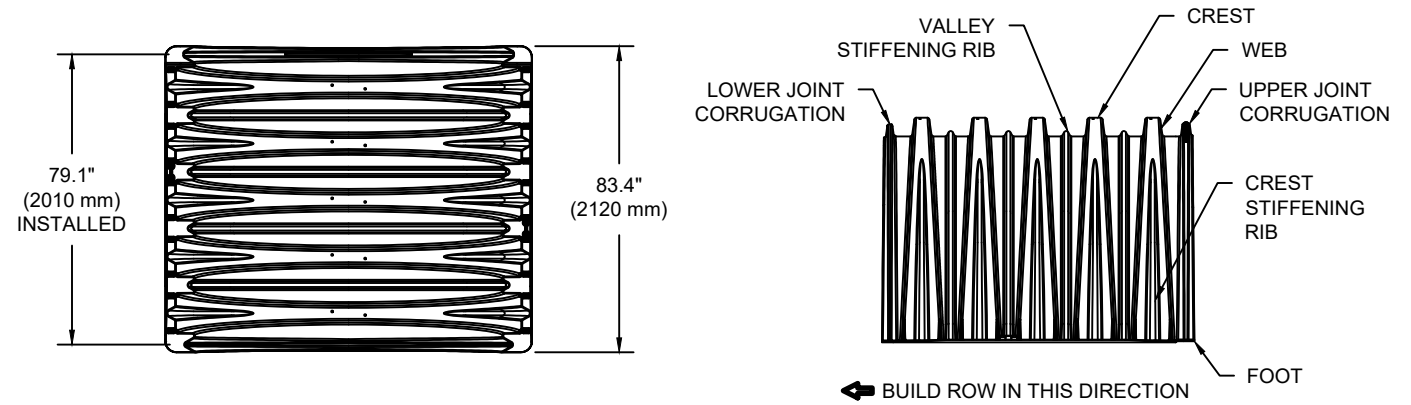

### NOMINAL CHAMBER SPECIFICATIONS

SIZE (W X H X INSTALLED LENGTH)	100.0" X 60.0" X 79.1"	(2540 mm X 1524 mm X 2010 mm)
CHAMBER STORAGE	175.9 CUBIC FEET	(4.98 m <sup>3</sup> )
MINIMUM INSTALLED STORAGE*	267.3 CUBIC FEET	(7.56 m <sup>3</sup> )
WEIGHT (NOMINAL)	205 lbs.	(92.9 kg)


### NOMINAL END CAP SPECIFICATIONS

SIZE (W X H X INSTALLED LENGTH)	90.0" X 61.0" X 32.8"	(2286 mm X 1549 mm X 833 mm)
END CAP STORAGE	39.5 CUBIC FEET	(1.12 m <sup>3</sup> )
MINIMUM INSTALLED STORAGE*	115.3 CUBIC FEET	(3.26 m <sup>3</sup> )
WEIGHT (NOMINAL)	90 lbs.	(40.8 kg)

\*ASSUMES 12" (305 mm) STONE ABOVE, 9" (229 mm) STONE FOUNDATION AND BETWEEN CHAMBERS, 12" (305 mm) STONE PERIMETER IN FRONT OF END CAPS AND 40% STONE POROSITY.

PARTIAL CUT HOLES AT BOTTOM OF END CAP FOR PART NUMBERS ENDING WITH "B"  
 PARTIAL CUT HOLES AT TOP OF END CAP FOR PART NUMBERS ENDING WITH "T"  
 END CAPS WITH A PREFABRICATED WELDED STUB END WITH "W"


PART #	STUB	B	C
MC7200IEPP06T	6" (150 mm)	42.54" (1081 mm)	---
MC7200IEPP06B		---	0.86" (22 mm)
MC7200IEPP08T	8" (200 mm)	40.50" (1029 mm)	---
MC7200IEPP08B		---	1.01" (26 mm)
MC7200IEPP10T	10" (250 mm)	38.37" (975 mm)	---
MC7200IEPP10B		---	1.33" (34 mm)
MC7200IEPP12T	12" (300 mm)	35.69" (907 mm)	---
MC7200IEPP12B		---	1.55" (39 mm)
MC7200IEPP15T	15" (375 mm)	32.72" (831 mm)	---
MC7200IEPP15B		---	1.70" (43 mm)
MC7200IEPP18T	18" (450 mm)	29.36" (746 mm)	---
MC7200IEPP18TW		---	1.97" (50 mm)
MC7200IEPP18B		---	---
MC7200IEPP18BW		---	---
MC7200IEPP24T	24" (600 mm)	23.05" (585 mm)	---
MC7200IEPP24TW		---	2.26" (57 mm)
MC7200IEPP24B	30" (750 mm)	---	2.95" (75 mm)
MC7200IEPP24BW		---	3.25" (83 mm)
MC7200IEPP30BW	36" (900 mm)	---	3.55" (90 mm)
MC7200IEPP36BW	42" (1050 mm)	---	---
MC7200IEPP42BW	---	---	---

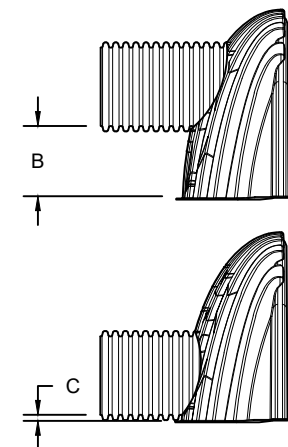

CUSTOM PREFABRICATED INVERTS ARE AVAILABLE UPON REQUEST. INVENTORIED MANIFOLDS INCLUDE 12-24" (300-600 mm) SIZE ON SIZE AND 15-48" (375-1200 mm) ECCENTRIC MANIFOLDS. CUSTOM INVERT LOCATIONS ON THE MC-7200 END CAP CUT IN THE FIELD ARE NOT RECOMMENDED FOR PIPE SIZES GREATER THAN 10" (250 mm). THE INVERT LOCATION IN COLUMN 'B' ARE THE HIGHEST POSSIBLE FOR THE PIPE SIZE.

# MC-SERIES END CAP INSERTION DETAIL

NTS

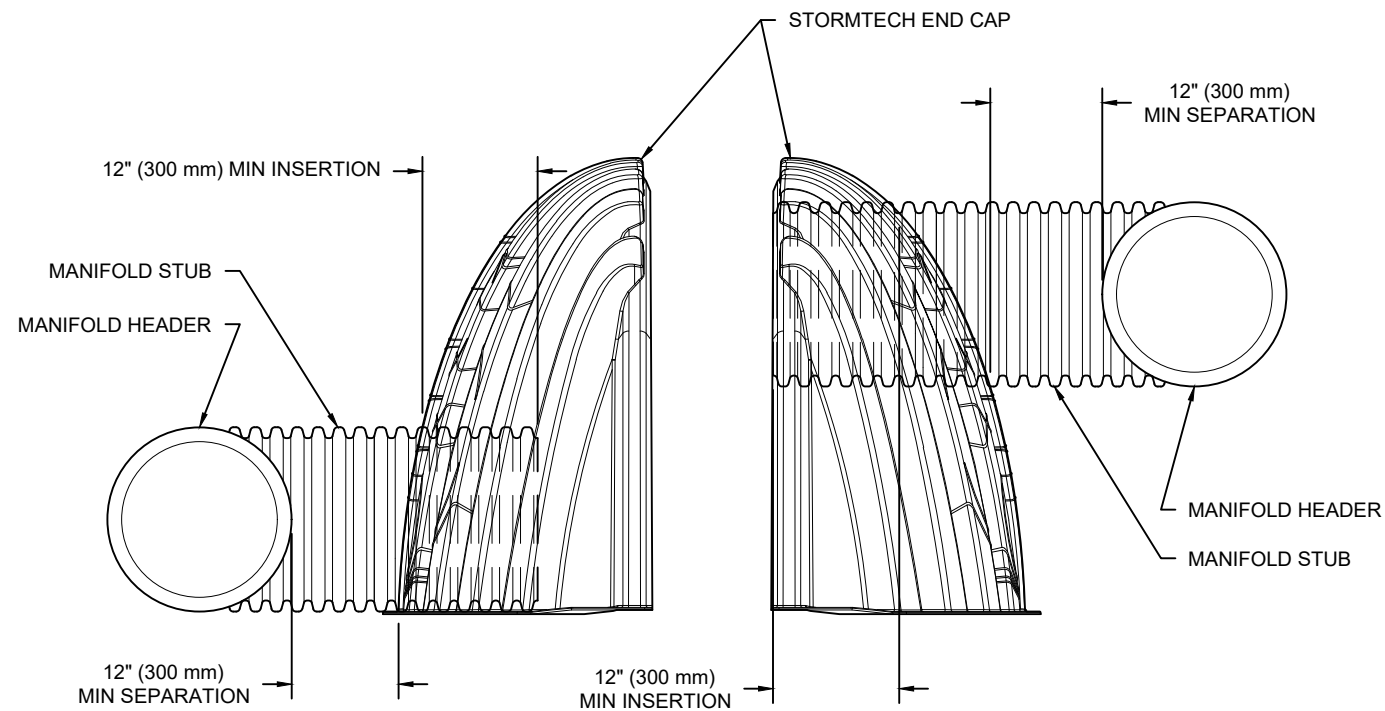

NOTE: MANIFOLD STUB MUST BE LAID HORIZONTAL FOR A PROPER FIT IN END CAP OPENING.

NOTE: ALL DIMENSIONS ARE NOMINAL

DD - SUB 3 REAR

OTTAWA, ON, CANADA

DATE: 09/25/2024

DRAWN: AB

CHECKED: N/A

PROJECT #:

CHK

DATE

DRW

DESCRIPTION

THIS DRAWING IS NOT INTENDED FOR USE IN BIDDING OR CONSTRUCTION WITHOUT THE EOR'S PRIOR APPROVAL. EOR SHALL REVIEW THIS DRAWING PRIOR TO BIDDING AND/OR CONSTRUCTION. IT IS THE ULTIMATE RESPONSIBILITY OF THE EOR TO ENSURE THAT THE PRODUCT(S) DEPICTED AND ALL ASSOCIATED DETAILS MEET ALL APPLICABLE LAWS, REGULATIONS, AND PROJECT REQUIREMENTS.

WWW.STORMTECH.COM

1-800-821-6710

**StormTech®**  
Chamber System



4640 TRUEMAN BLVD  
HILLIARD, OH 43026  
1-800-733-7473



SHEET

5 OF 5



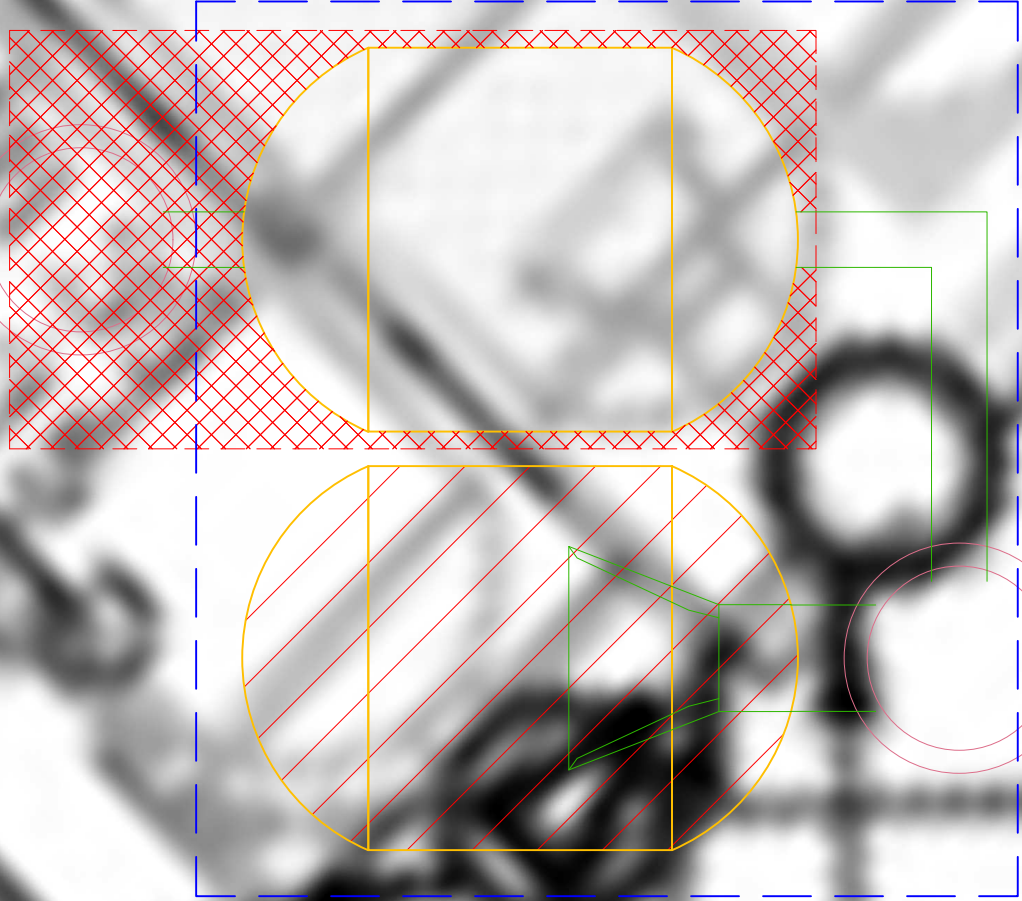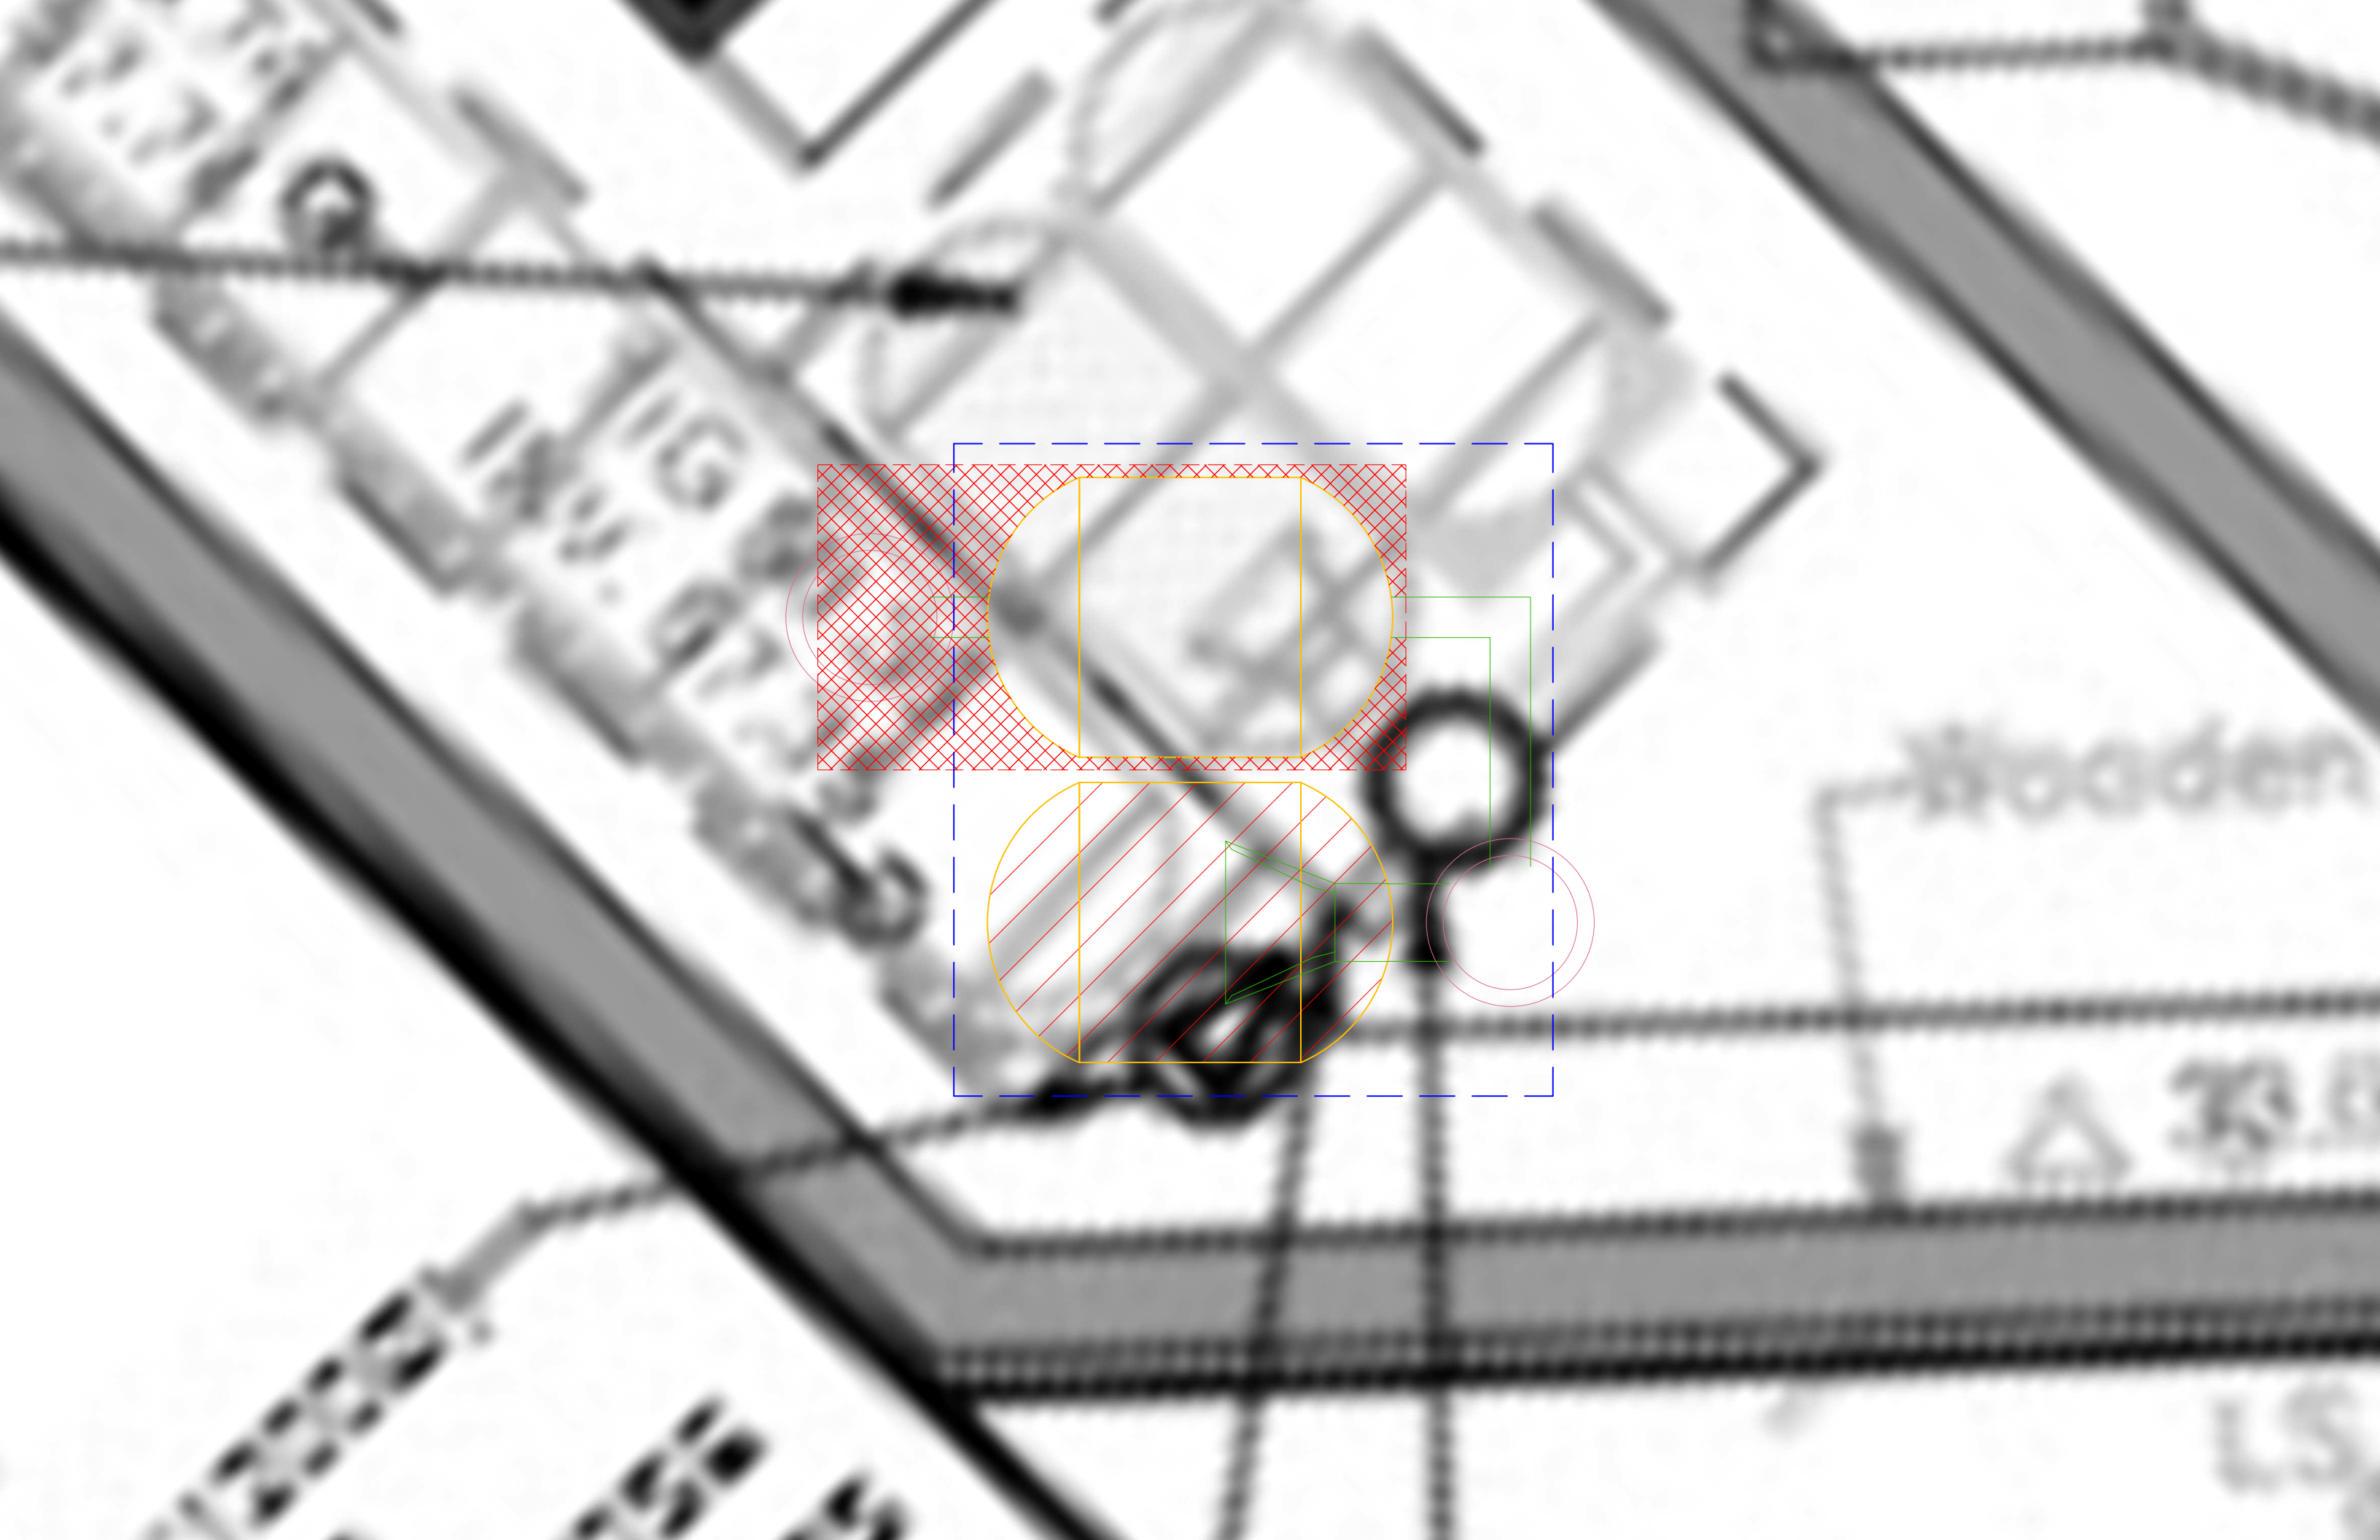


# Appendix E

**Grading Plan 142817-C-200**

**Erosion and Sediment Control Plan 142817-C-900**



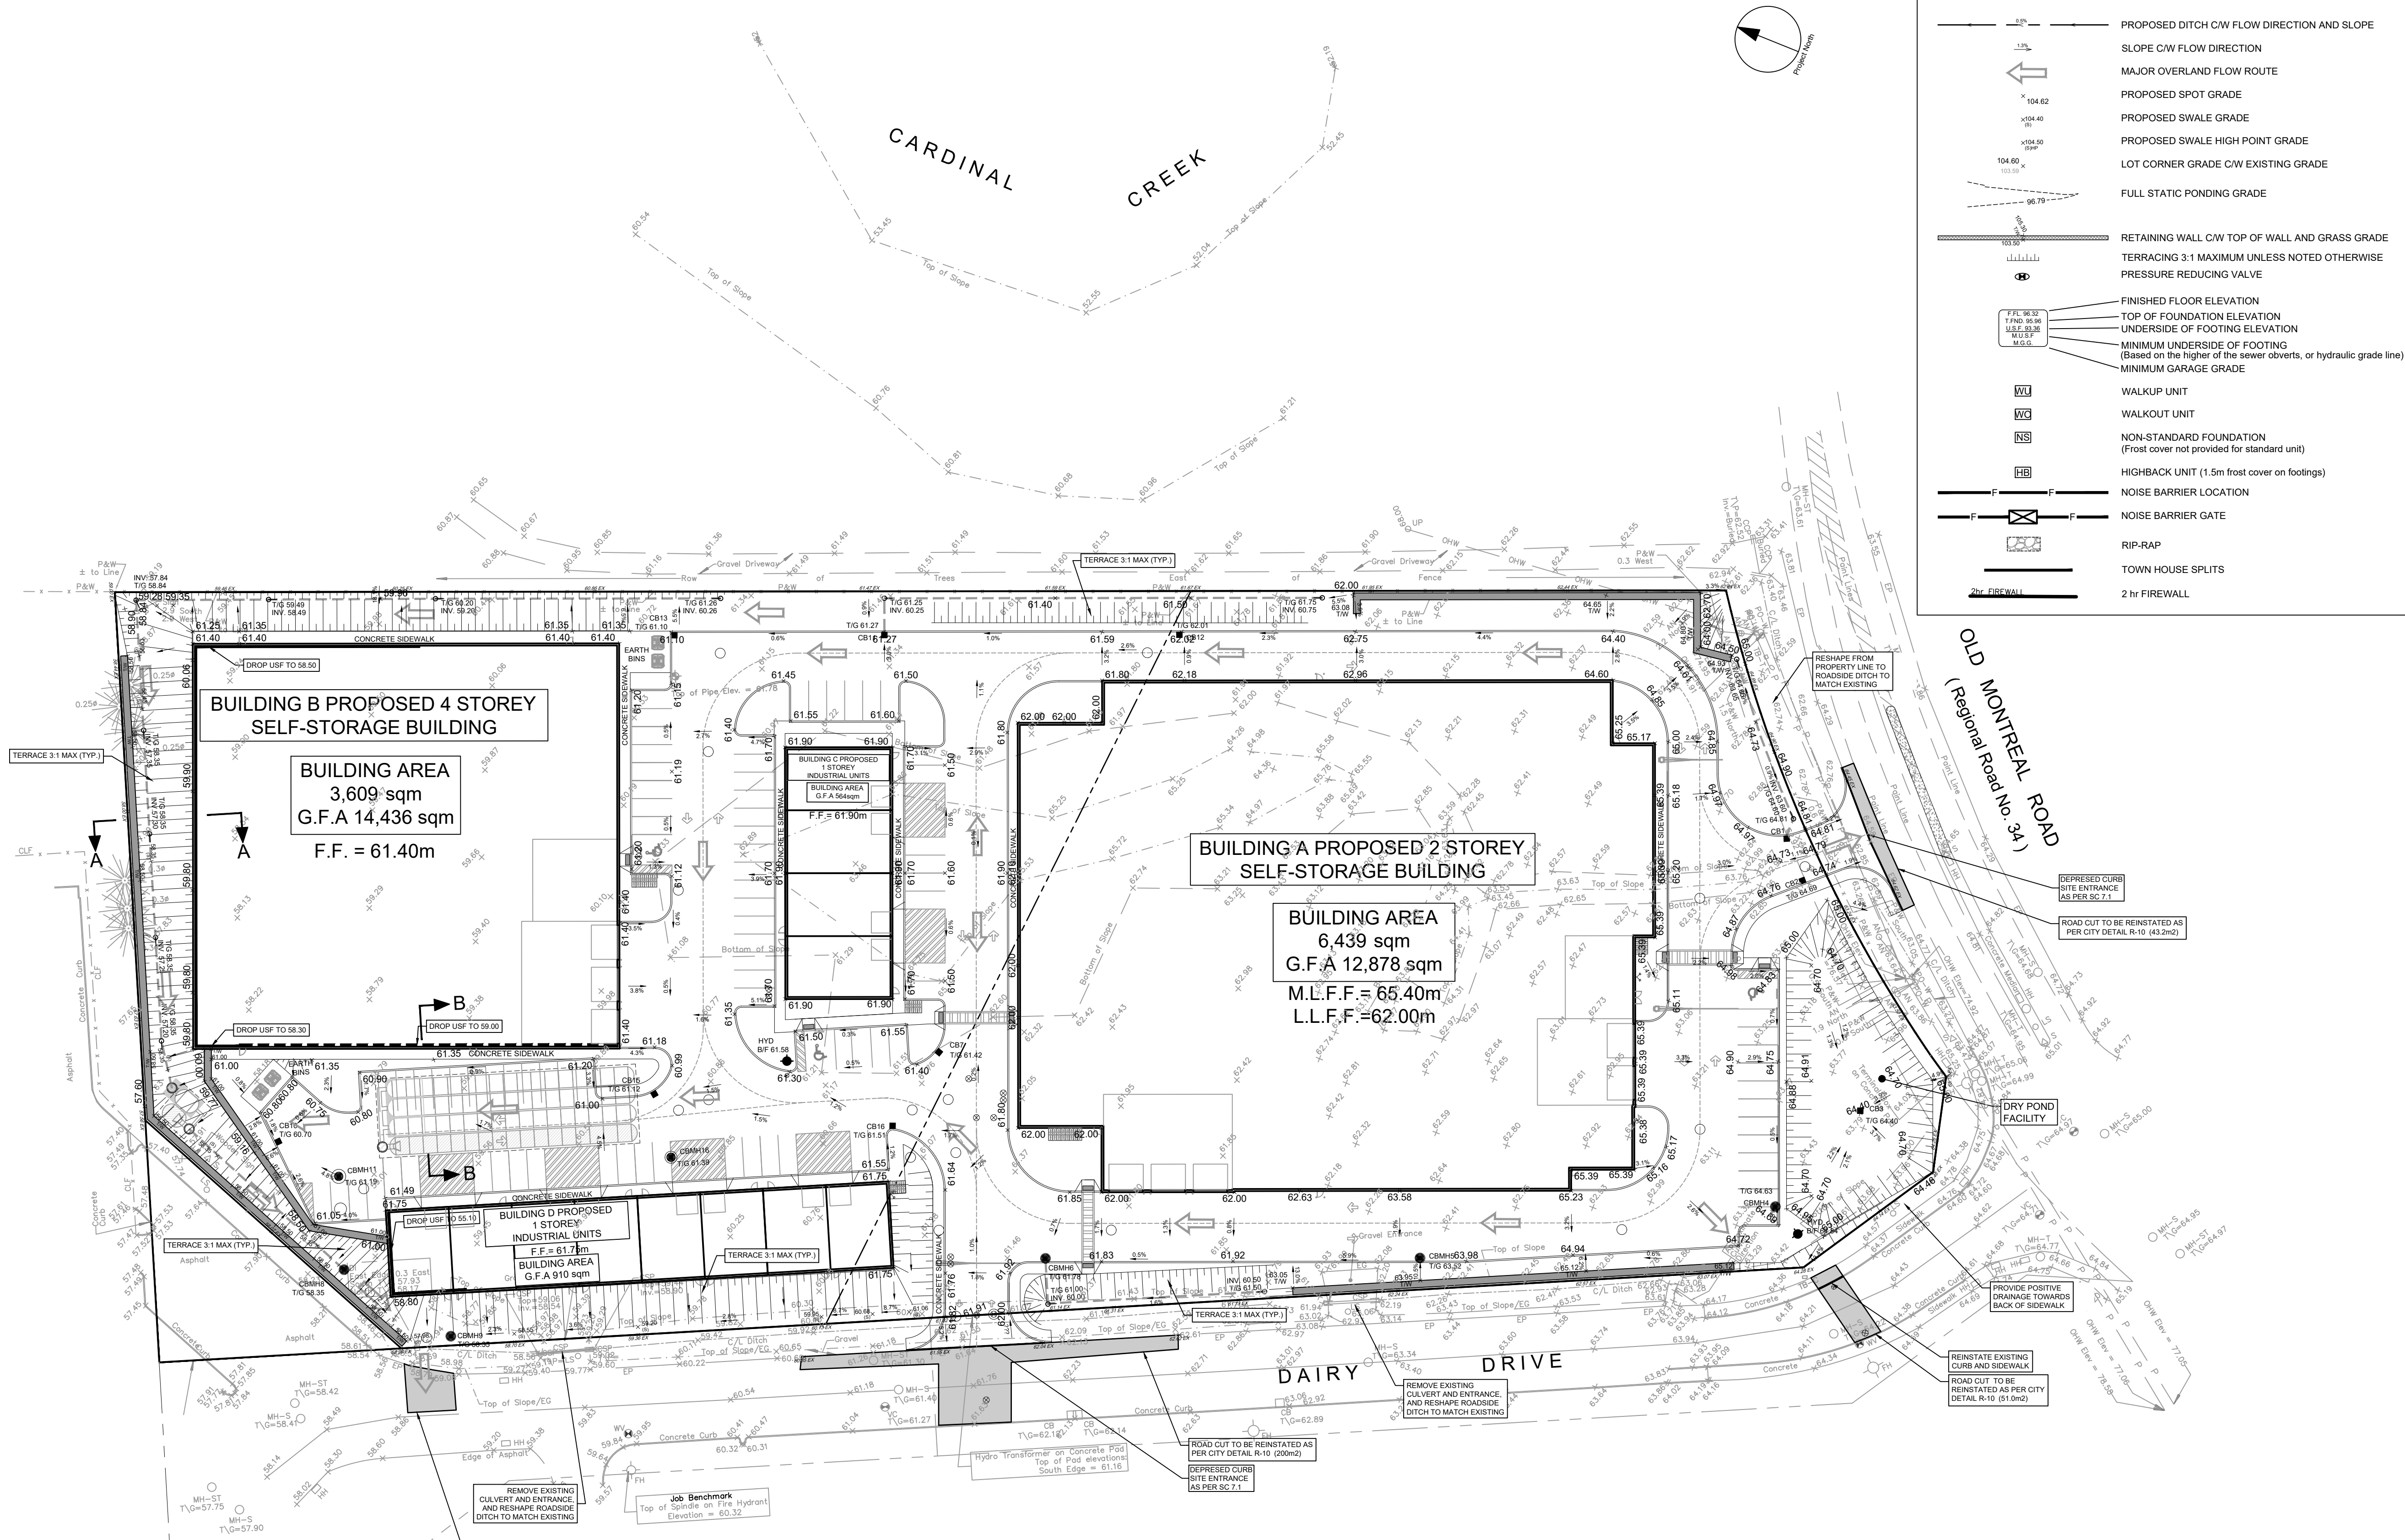

### GRADING LEGEND



- PROPOSED DITCH C/W FLOW DIRECTION AND SLOPE
- SLOPE C/W FLOW DIRECTION
- MAJOR OVERLAND FLOW ROUTE
- PROPOSED SPOT GRADE
- PROPOSED SWALE GRADE
- PROPOSED SWALE HIGH POINT GRADE
- LOT CORNER GRADE C/W EXISTING GRADE
- FULL STATIC PONDING GRADE
- RETAINING WALL C/W TOP OF WALL AND GRASS GRADE
- TERRACING 3:1 MAXIMUM UNLESS NOTED OTHERWISE
- PRESSURE REDUCING VALVE
- FINISHED FLOOR ELEVATION
- TOP OF FOUNDATION ELEVATION
- UNDERSIDE OF FOOTING ELEVATION
- MINIMUM UNDERSIDE OF FOOTING (Based on the higher of the sewer covers, or hydraulic grade line)
- MINIMUM GARAGE GRADE
- WALKUP UNIT
- WALKOUT UNIT
- NON-STANDARD FOUNDATION (First cover not provided for standard unit)
- HIGHBACK UNIT (1.5m frost cover on footings)
- NOISE BARRIER LOCATION
- NOISE BARRIER GATE
- RIP-RAP
- TOWN HOUSE SPLITS
- 2 hr FIREWALL

CLIENT: TSL DAIRY INC.

**COPYRIGHT**  
This drawing has been prepared solely for the intended use, thus any reproduction or distribution for any purpose other than authorized by Arcadis is forbidden. Written dimensions shall have precedence over scaled dimensions. Contractors shall verify and be responsible for all dimensions and conditions on the job, and Arcadis shall be informed of any variations from the dimensions and conditions shown on the drawing. Shop drawings shall be submitted to Arcadis for general conformance before proceeding with fabrication.

Arcadis Professional Services (Canada) Inc.  
Formerly ISI Group Professional Services (Canada) Inc.

No.	DESCRIPTION	DATE
1	SUBMISSION NO. 1 FOR CITY REVIEW	2024-02-14
2	SUBMISSION NO. 2 FOR CITY REVIEW	2024-06-27
3	SUBMISSION NO. 3 FOR CITY REVIEW	2024-10-04
4		
5		
6		

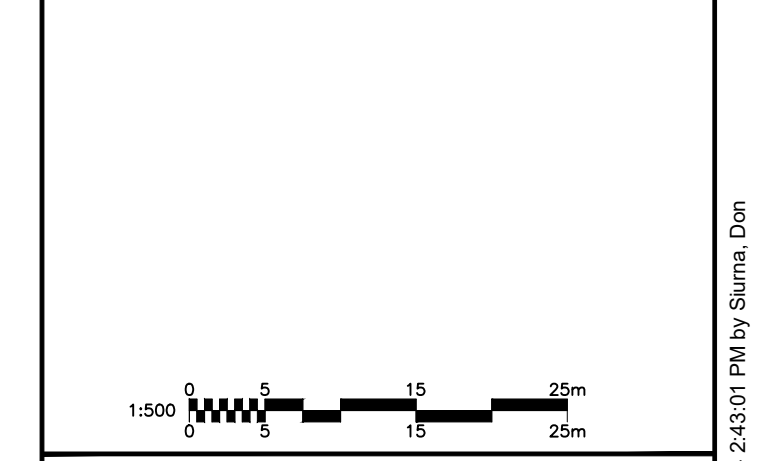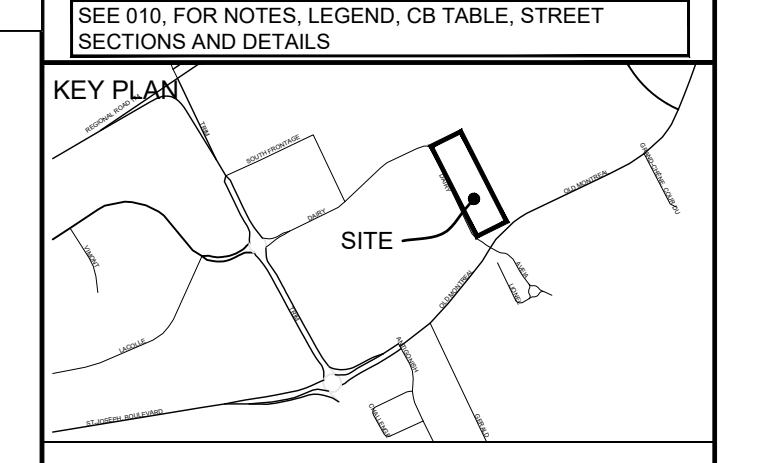

SEAL

PRIME CONSULTANT

**ARCADIS**

333 Preston Street - Suite 500  
Ottawa ON K1S 5N4 Canada  
tel 613 225 1311  
www.arcadis.com



PROJECT: 1015 DAIRY DRIVE

PROJECT NO: 142817

DRAWN BY: M.M./A.B.	CHECKED BY: R.M./D.Y.
PROJECT MGR: R.M.	APPROVED BY: D.Y.


SHEET TITLE: GRADING PLAN

SHEET NUMBER: C-200	ISSUE: 3
---------------------	----------

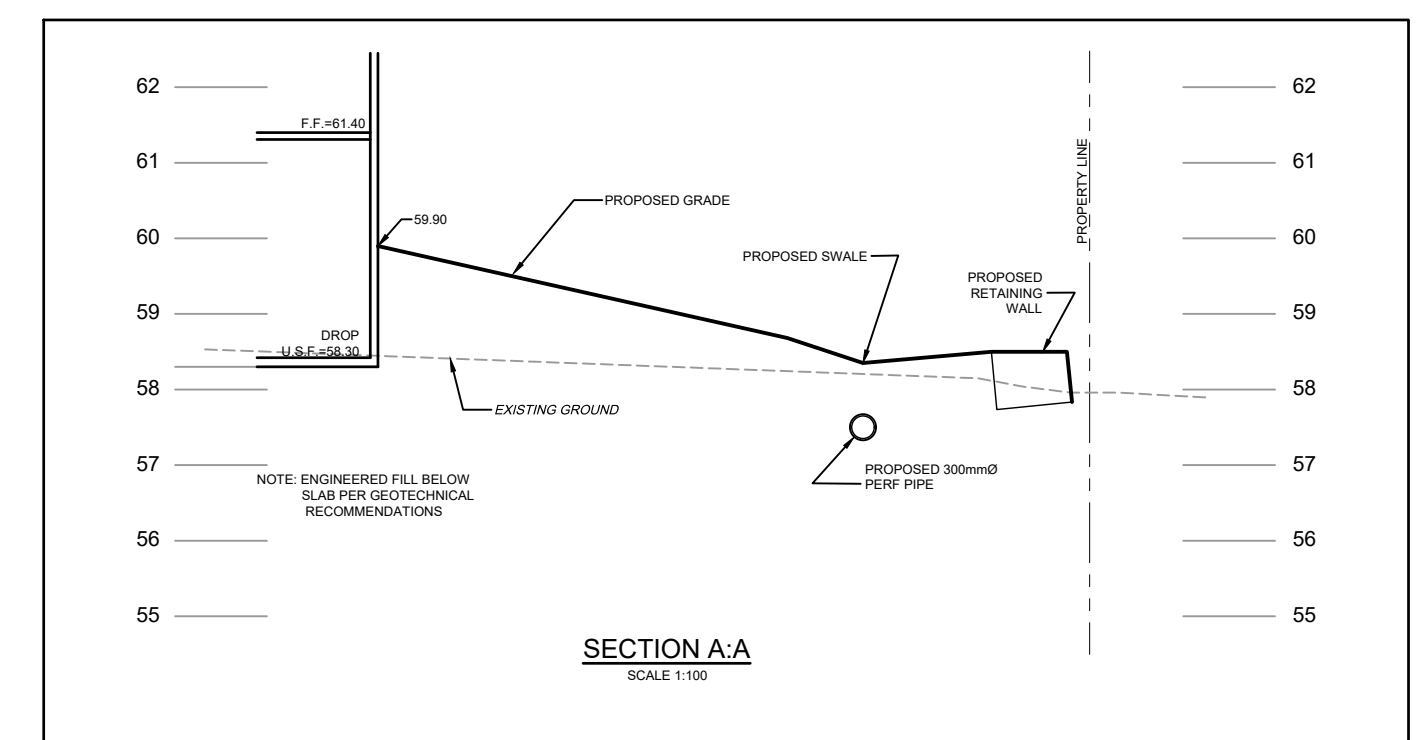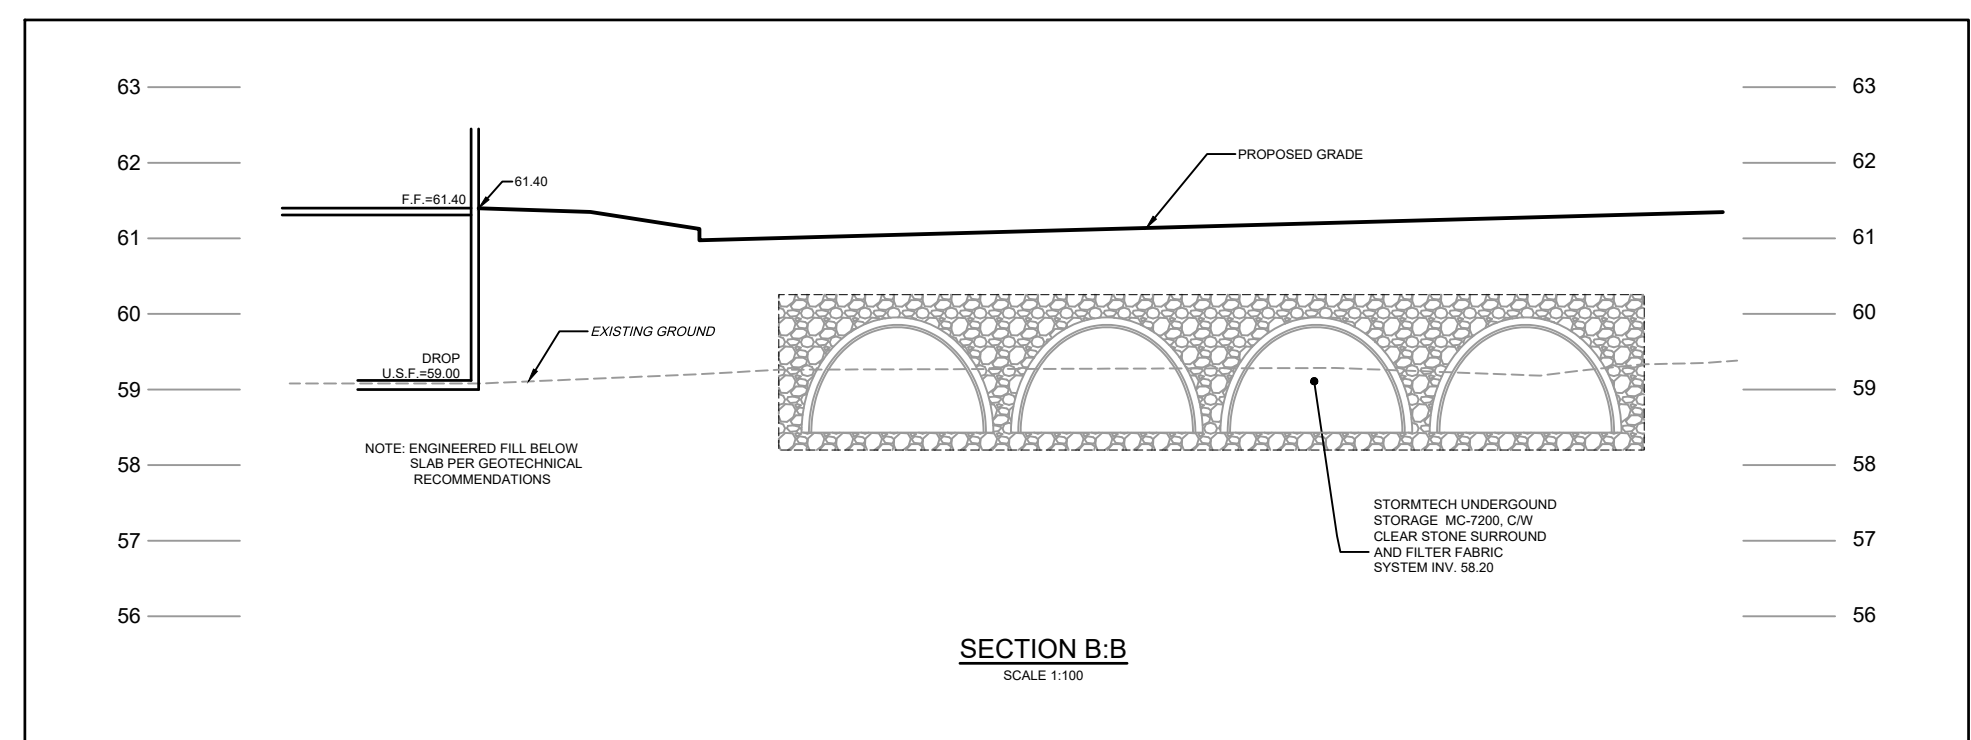


File Location: \\1142817\_1015\_Dairy\_Dr\_0\_Production\03\_Design\04\_Civil\Sheets\C-200 GRADING.dwg Last Saved: October 4, 2024, by slumad3159 Plotted: October 4, 2024, 2:43:01 PM by slumad, Don  
 1"=XXXX  
 D07-12-13-0249




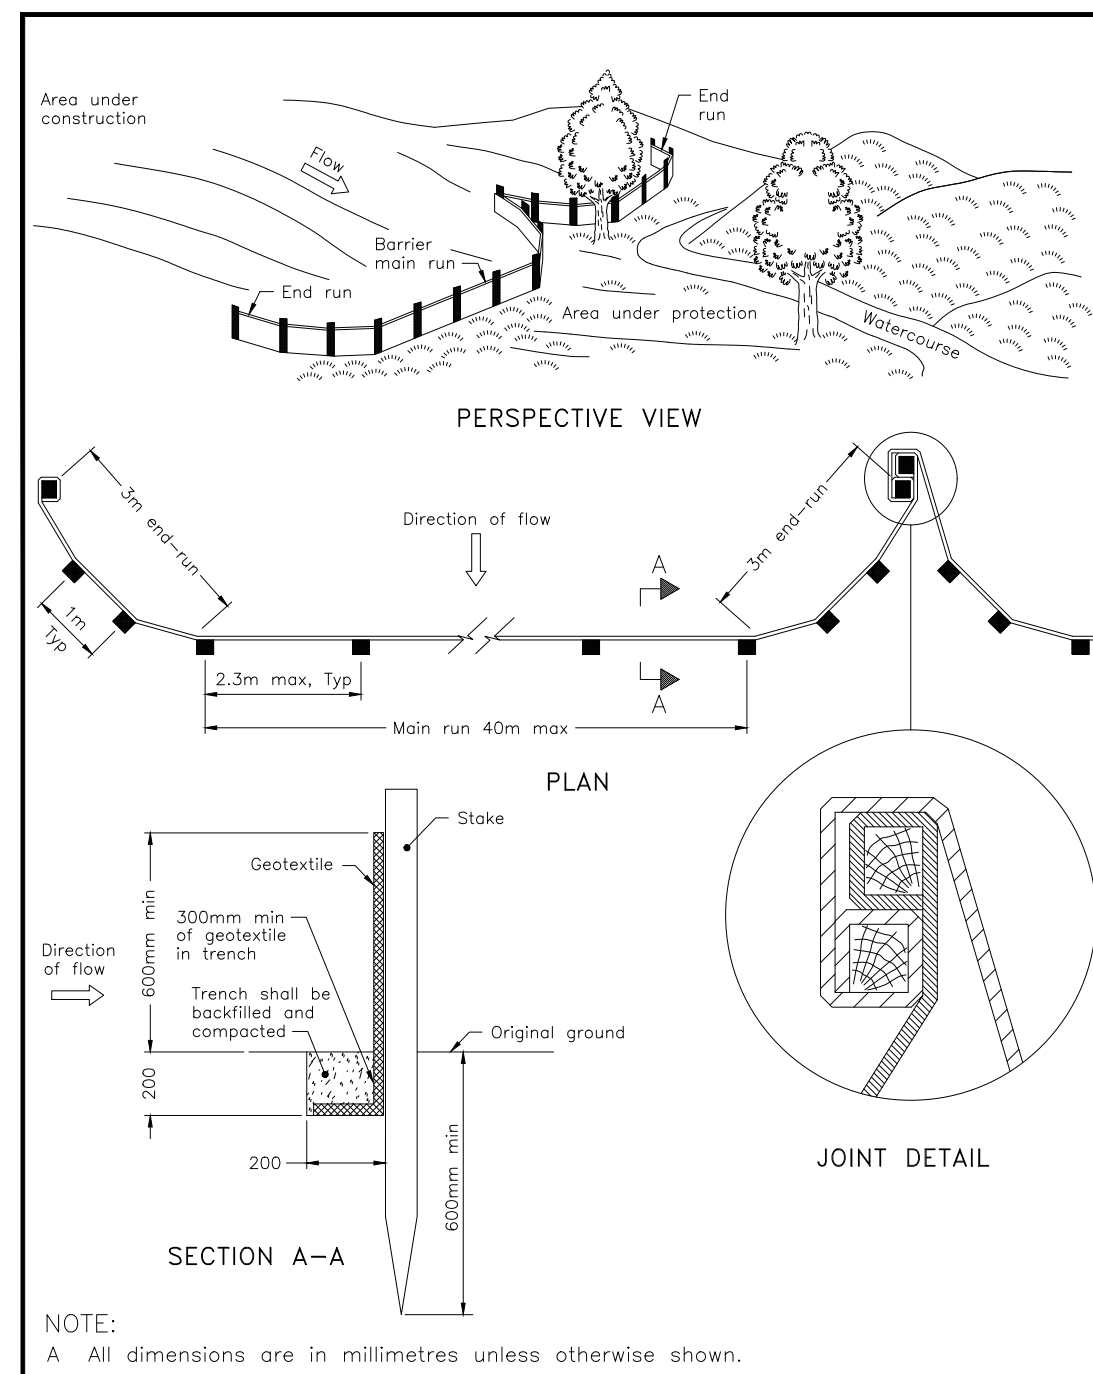

ONTARIO PROVINCIAL STANDARD DRAWING Nov 2021 Rev 3  
**LIGHT-DUTY SILT FENCE BARRIER**  
 OPSD 219.110

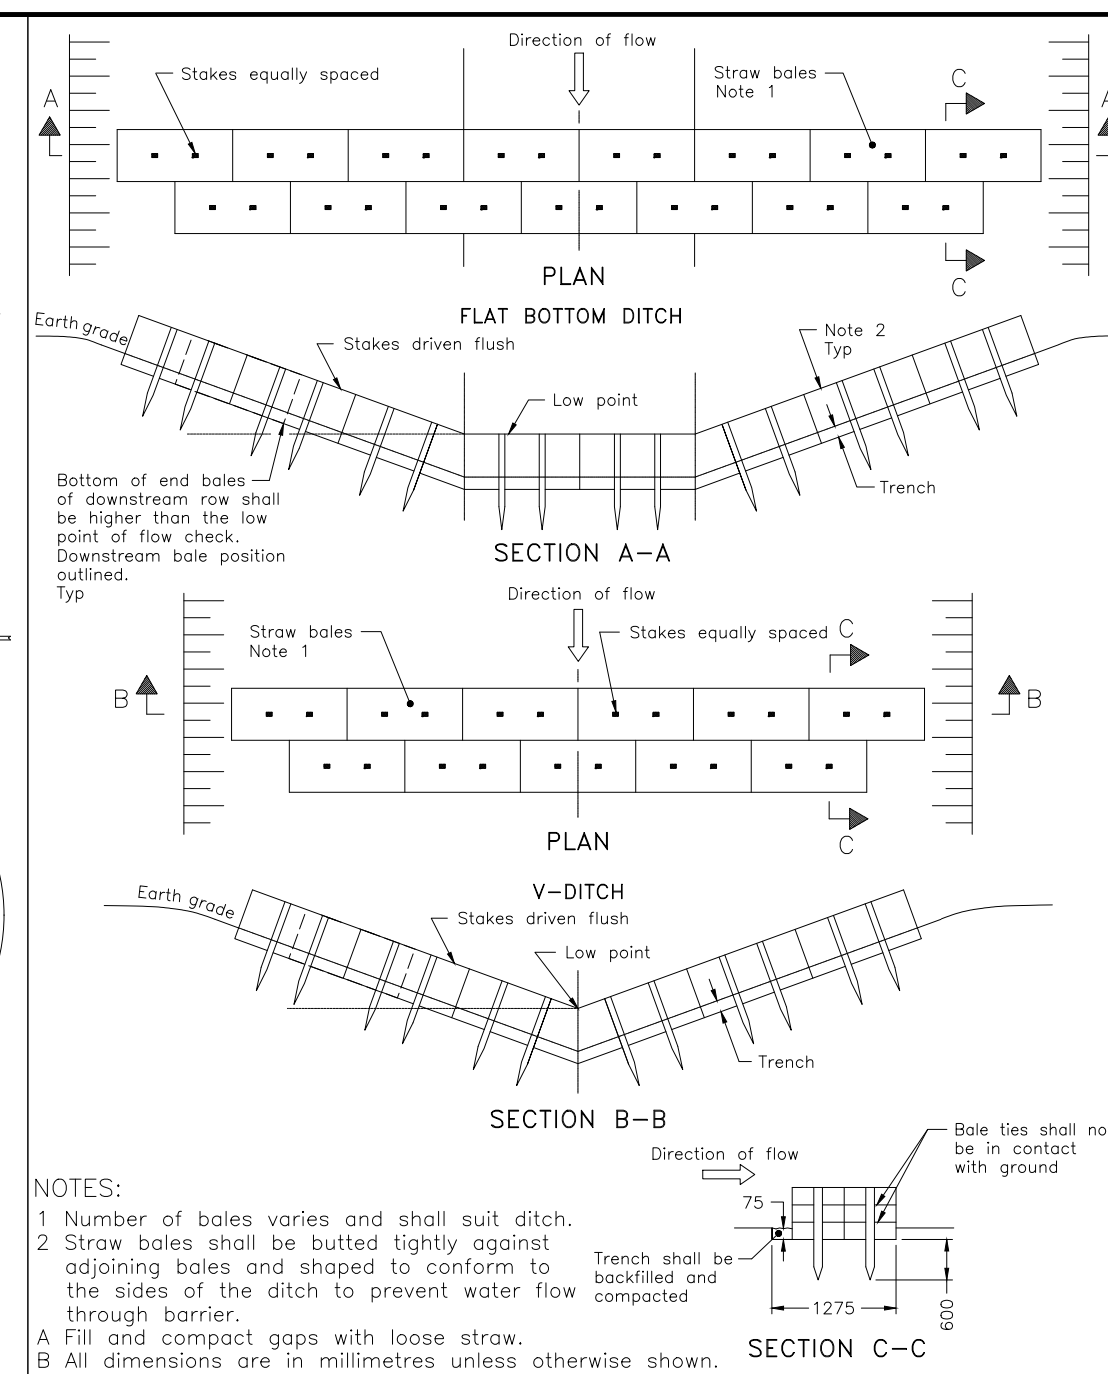

ONTARIO PROVINCIAL STANDARD DRAWING Nov 2021 Rev 3  
**STRAW BALE FLOW CHECK DAM**  
 OPSD 219.180

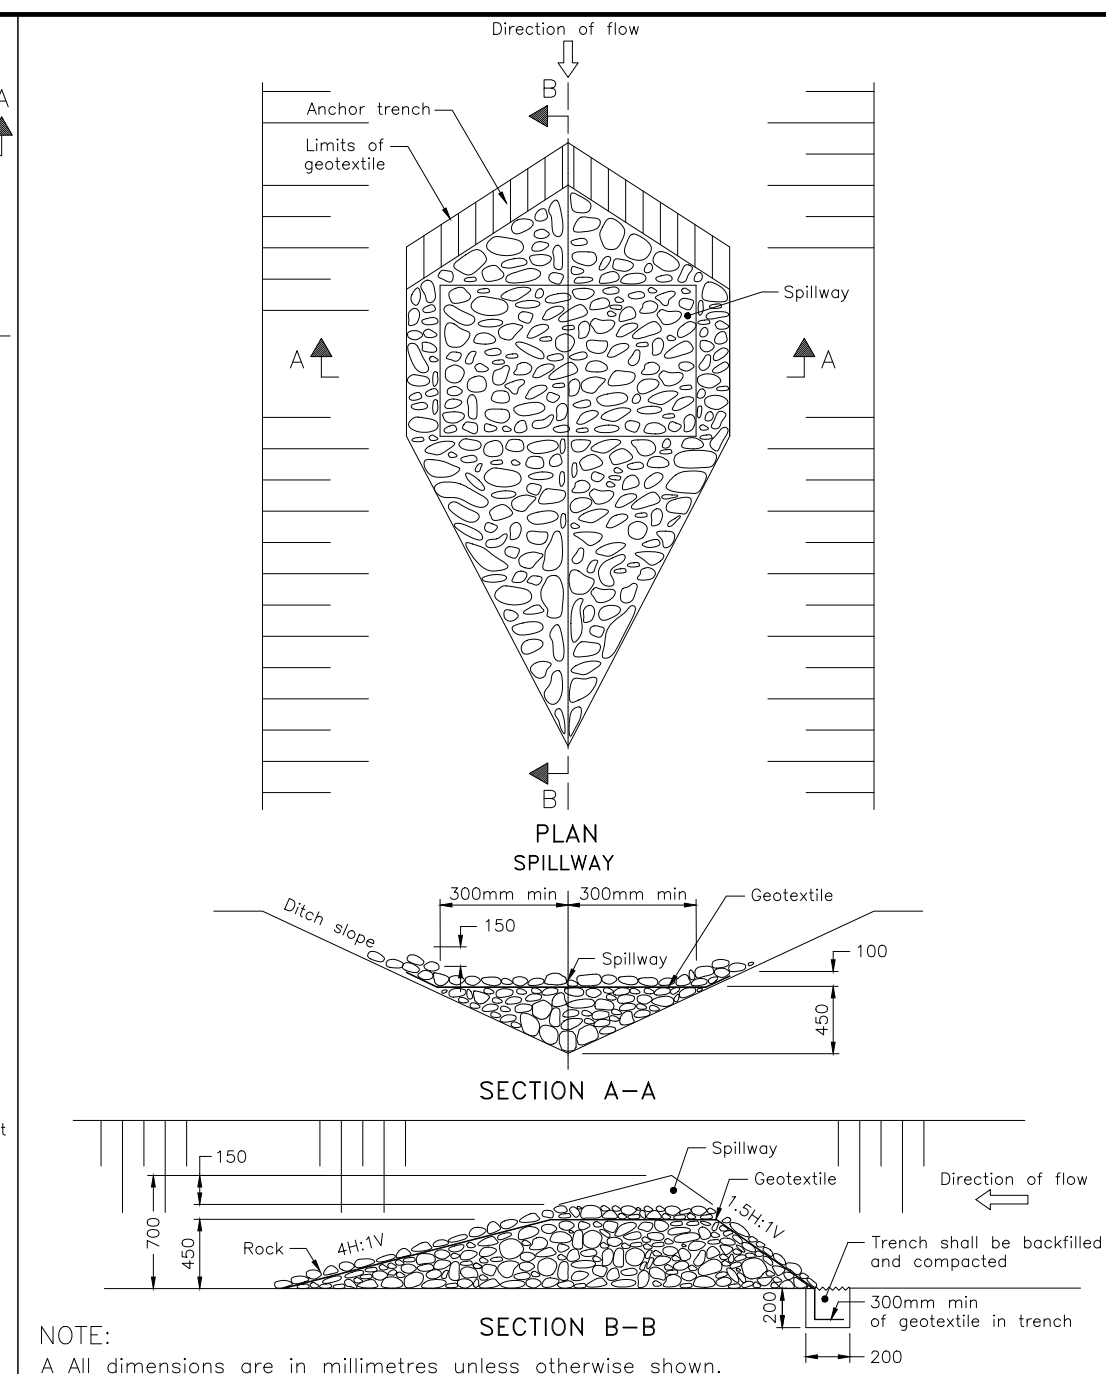

ONTARIO PROVINCIAL STANDARD DRAWING Nov 2022 Rev 3  
**TEMPORARY ROCK FLOW CHECK DAM V-DITCH**  
 OPSD 219.210

- NOTES:**
- THE CONTRACTOR SHALL IMPLEMENT BEST MANAGEMENT PRACTICES, TO PROVIDE FOR PROTECTION OF THE AREA DRAINAGE SYSTEM AND THE RECEIVING WATERCOURSE, DURING CONSTRUCTION ACTIVITIES. THE CONTRACTOR ACKNOWLEDGES THAT FAILURE TO IMPLEMENT APPROPRIATE EROSION AND SEDIMENT CONTROL MEASURES MAY BE SUBJECT TO PENALTIES IMPOSED BY ANY APPLICABLE REGULATORY AGENCY.
  - SILT FENCE TO BE ERECTED PRIOR TO EARTH WORKS BEING COMMENCED. SILT FENCE TO BE MAINTAINED UNTIL VEGETATION IS ESTABLISHED OR UNTIL START OF SUBSEQUENT PHASE.
  - STRAW BALE SEDIMENT TRAPS TO BE CONSTRUCTED IN EXISTING ROAD SIDE DITCHES. TRAPS TO REMAIN AND BE MAINTAINED UNTIL VEGETATION IS ESTABLISHED.
  - SILT SACK TO BE PLACED AND MAINTAINED UNDER COVER OF ALL CATCHBASINS. GEOTEXTILE SILT SACK IN STREET C&S TO REMAIN UNTIL ALL CURBS ARE CONSTRUCTED. GEOTEXTILE FABRIC IN RYCBs TO REMAIN UNTIL VEGETATION IS ESTABLISHED. ALL CATCHBASINS TO BE REGULARLY INSPECTED AND CLEANED, AS NECESSARY, UNTIL SOD AND CURBS ARE CONSTRUCTED.
  - CONTRACTOR TO PROVIDE DETAILS ON LOCATION(S) AND DESIGN OF DEWATERING TRAP(S) PRIOR TO COMMENCING WORK. CONTRACTOR ALSO RESPONSIBLE FOR MAINTAINING TRAP(S) AND ADJUSTING SIZE(S) IF DEEMED REQUIRED BY THE ENGINEER DURING CONSTRUCTION.
  - CONTRACTOR TO PROTECT EXISTING CATCHBASINS WITH FILTER CLOTH UNDER THE COVERS TO TRAP SEDIMENTATION. REFER TO IDENTIFIED STRUCTURES.
  - WORKS NOTED ABOVE ARE TO BE INSTALLED, INSPECTED, MAINTAINED AND ULTIMATELY REMOVED BY SERVICING CONTRACTOR.
  - THIS IS A "LIVING DOCUMENT" AND MAY BE MODIFIED IN THE EVENT THE PROPOSED CONTROL MEASURES ARE INSUFFICIENT

**LEGEND:**


	LIGHT DUTY SILT FENCE AS PER OPSD-219.110
	SNOW FENCE
	STRAW BALE CHECK DAM AS PER OPSD-219.180
	ROCK CHECK DAM AS PER OPSD-219.210
	SILT SACK PLACED UNDER EXISTING CB COVER
	TEMPORARY MUD MAT 0.15m THICK 50mm CLEAR STONE ON NON WOVEN FILTER CLOTH

CLIENT  
**TSL DAIRY INC.**

COPYRIGHT  
 This drawing has been prepared solely for the intended use, thus any reproduction or distribution for any purpose other than authorized by Arcadis is forbidden. Written dimensions shall have precedence over scaled dimensions. Contractors shall verify and be responsible for all dimensions and conditions on the job, and Arcadis shall be informed of any variations from the dimensions and conditions shown on the drawing. Shop drawings shall be submitted to Arcadis for general concurrence before proceeding with fabrication.

Arcadis Professional Services (Canada) Inc.  
 Formerly B Group Professional Services (Canada) Inc.

ISSUES	No.	DESCRIPTION	DATE
	1	SUBMISSION NO. 1 FOR CITY REVIEW	2024-02-14
	2	SUBMISSION NO. 2 FOR CITY REVIEW	2024-06-27
	3	SUBMISSION NO. 3 FOR CITY REVIEW	2024-10-04
	4		
	5		
	6		

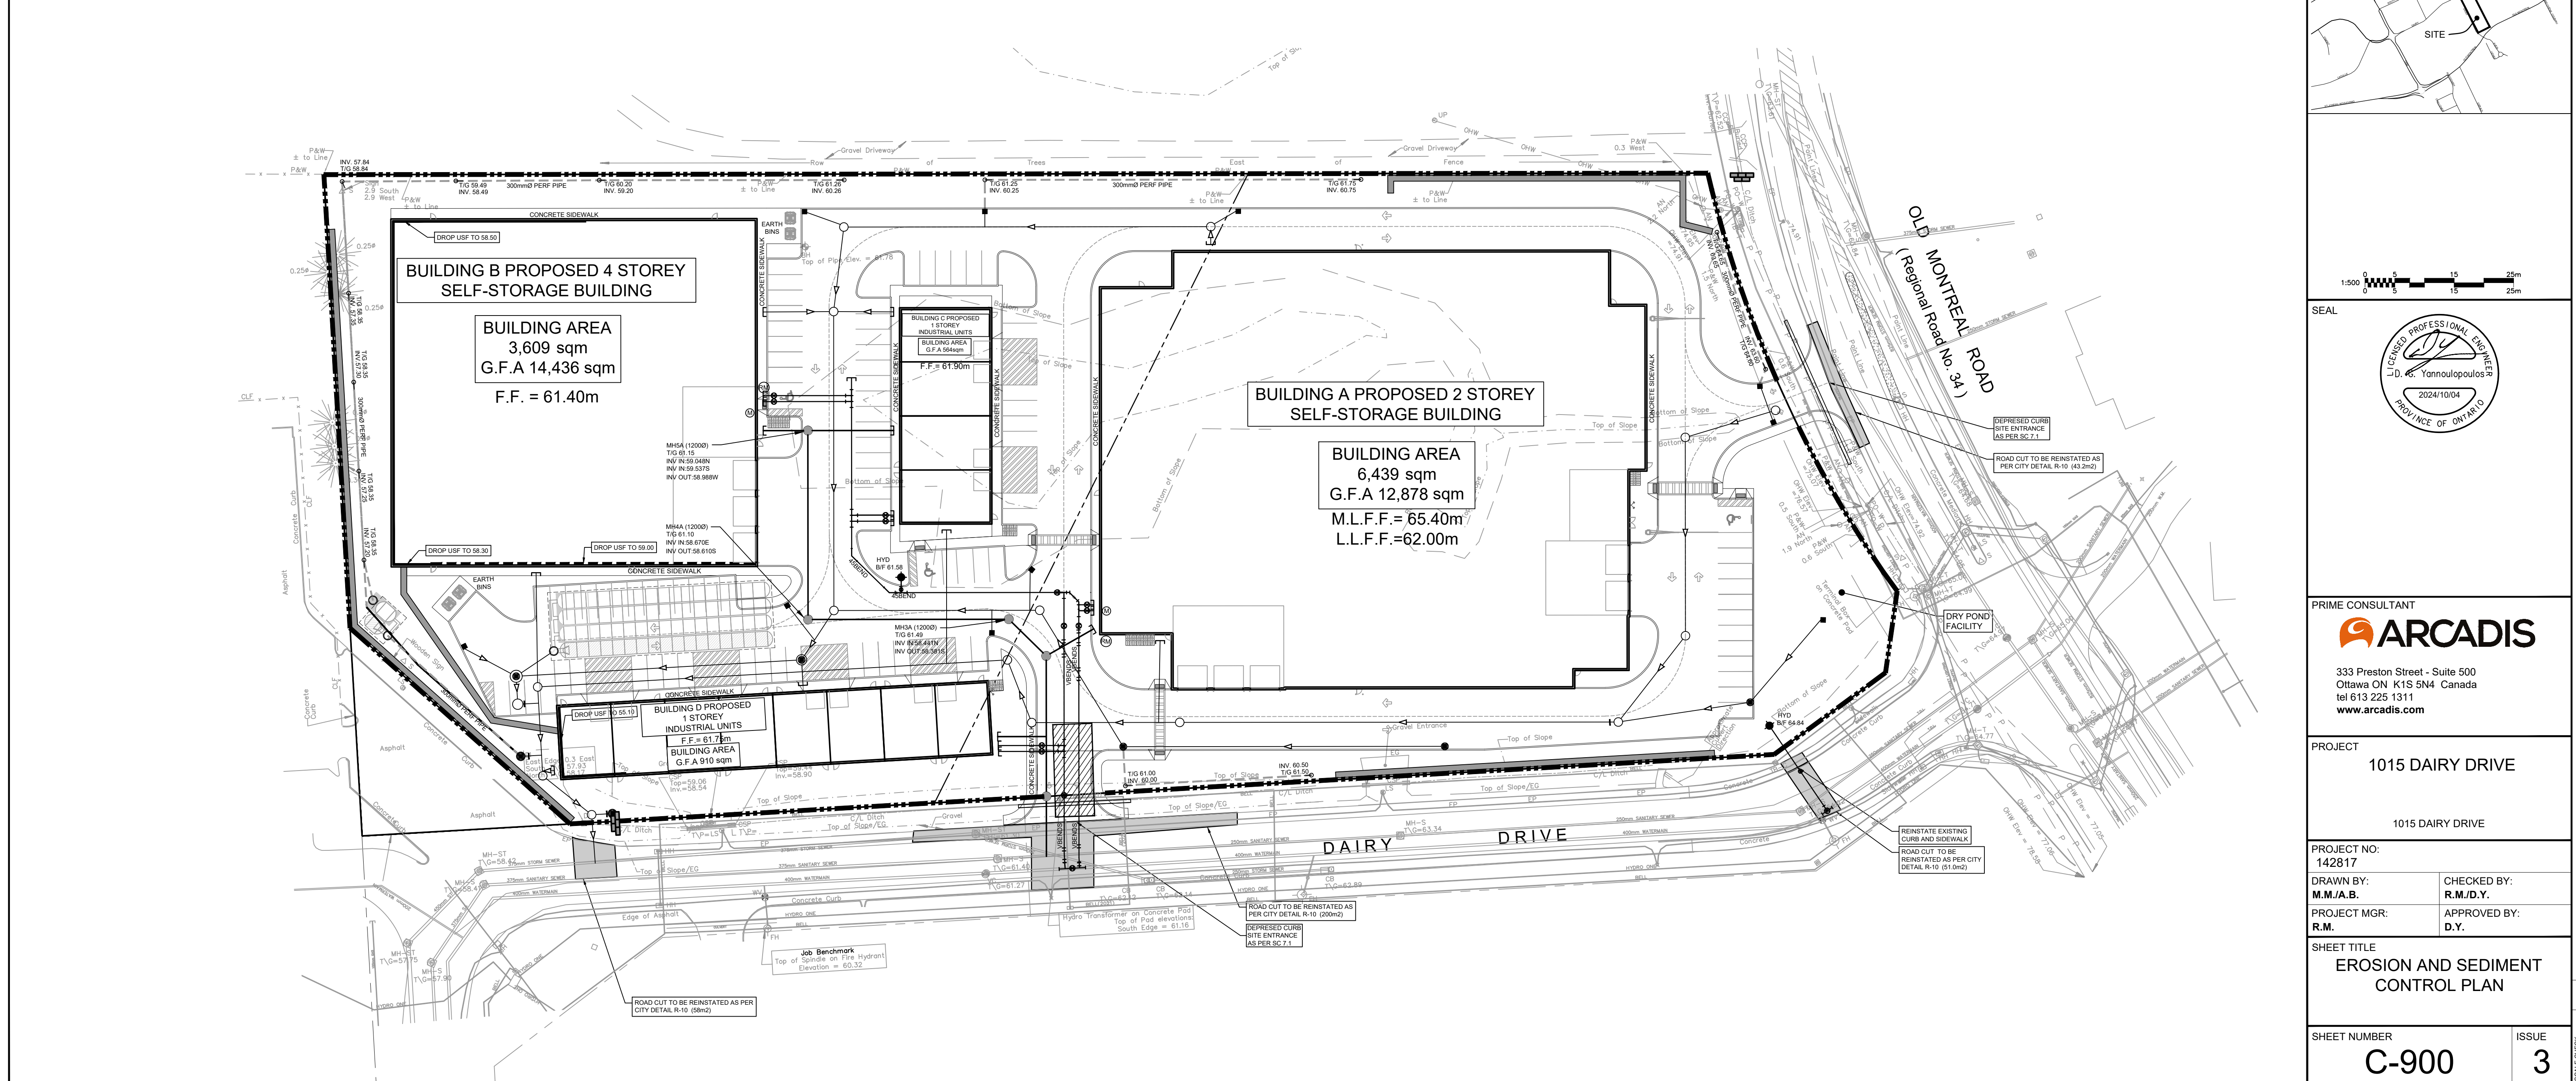

SEE 010, FOR NOTES, LEGEND, CB TABLE, STREET SECTIONS AND DETAILS

KEY PLAN

SCALE

SEAL

PRIME CONSULTANT  
**ARCADIS**  
 333 Preston Street - Suite 500  
 Ottawa ON K1S 5N4 Canada  
 tel 613 225 1311  
 www.arcadis.com

PROJECT  
**1015 DAIRY DRIVE**  
 1015 DAIRY DRIVE

PROJECT NO:  
**142817**

DRAWN BY: M.M./A.B.	CHECKED BY: R.M./D.Y.
PROJECT MGR: R.M.	APPROVED BY: D.Y.

SHEET TITLE  
**EROSION AND SEDIMENT CONTROL PLAN**

SHEET NUMBER <b>C-900</b>	ISSUE <b>3</b>
------------------------------	-------------------

File Location: \\142817\_1015\_Dairy\_Dr\_0\_Production\03\_Design\04\_Civil\Sheets\C-900\_EROSION AND SEDIMENT.dwg Last Saved: October 3, 2024, 2:47:22 PM by Suma, Don  
 1/16 XXXXX



Arcadis Professional Services (Canada) Inc.  
333 Preston Street, Suite 500  
Ottawa, Ontario K1S 5N4  
Canada  
Phone: 613 241 3300  
[www.arcadis.com](http://www.arcadis.com)