


NO DRAWING DIVISION SHALL BE VIEWED INDEPENDENTLY. CONTRACTOR AND ALL SUB CONTRACTORS TO REVIEW AND BE FAMILIAR WITH ENTIRE DRAWING SET.

Key Plan:

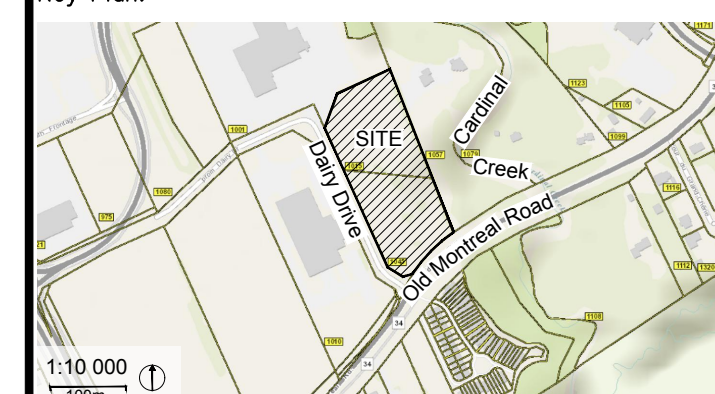

Revisions

NO.	REVISION	DATE
4	ISSUED FOR SITE PLAN APPROVAL	12/17/2024
3	ISSUED FOR SITE PLAN APPROVAL	10/08/2024
2	PHASE 2 PRE-CONSULTATION	07/15/2024
1	ISSUED FOR COORDINATION	02/06/2024

To: (Version) For: Date:

Issue Table

NOTE:
CONTRACTOR SHALL CHECK AND VERIFY ALL DIMENSIONS AND CONTRACTOR SHALL REPORT ANY DISCREPANCIES TO THE ARCHITECT BEFORE PROCEEDING WITH WORK. DO NOT SCALE DRAWINGS.

CONTRACTORS AND SUBCONTRACTORS SHALL USE THIS DRAWING IN CONJUNCTION WITH OTHER DISCIPLINARY ENGINEER DRAWINGS AND TENANT FIT-UP DRAWINGS.


THIS DRAWING SHALL NOT BE USED FOR CONSTRUCTION PURPOSE UNTIL ISSUED FOR CONSTRUCTION BY DESIGN PROFESSIONAL UNDER ISSUE COLUMN.

CONTRACT DOCUMENTS ARE THE COPYRIGHT OF THE CONSULTANTS AND SHALL NOT BE USED OR REPRODUCED WITHOUT AUTHORIZATION BY THE CONSULTANTS.


ALL DRAWINGS ARE TO BE REVIEWED AS A

FULL PACKAGE SET.

Seal:

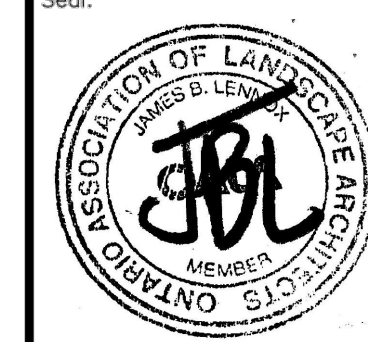

North Arrow:

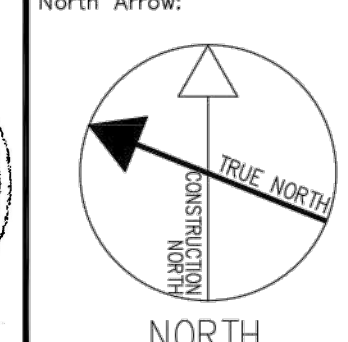

Landscape Architect:

JAMES B. LENNOX & ASSOCIATES INC.
LANDSCAPE ARCHITECTS
3332 CARLING AVE. OTTAWA, ONTARIO K2H 5A8
Tel. (613) 722-5168 Fax. (1866) 343-3942

Client/Developer:

TSL - DAIRY LP
50 KING STREET EAST, HAMILTON,
ONTARIO L8N 1 A6

Project:

PROPOSED SELF-STORAGE BUILDINGS
1015 AND 1045 DAIRY DRIVE,
OTTAWA, ON.

Drawing Title:

LANDSCAPE DETAILS

Drawn By: WF Scale: AS NOTED

Checked By: JL Plot Date:


Project Date: AUGUST, 2023

Project No: 23MIS2371


Drawing No: Sheet Version:

L.2


0

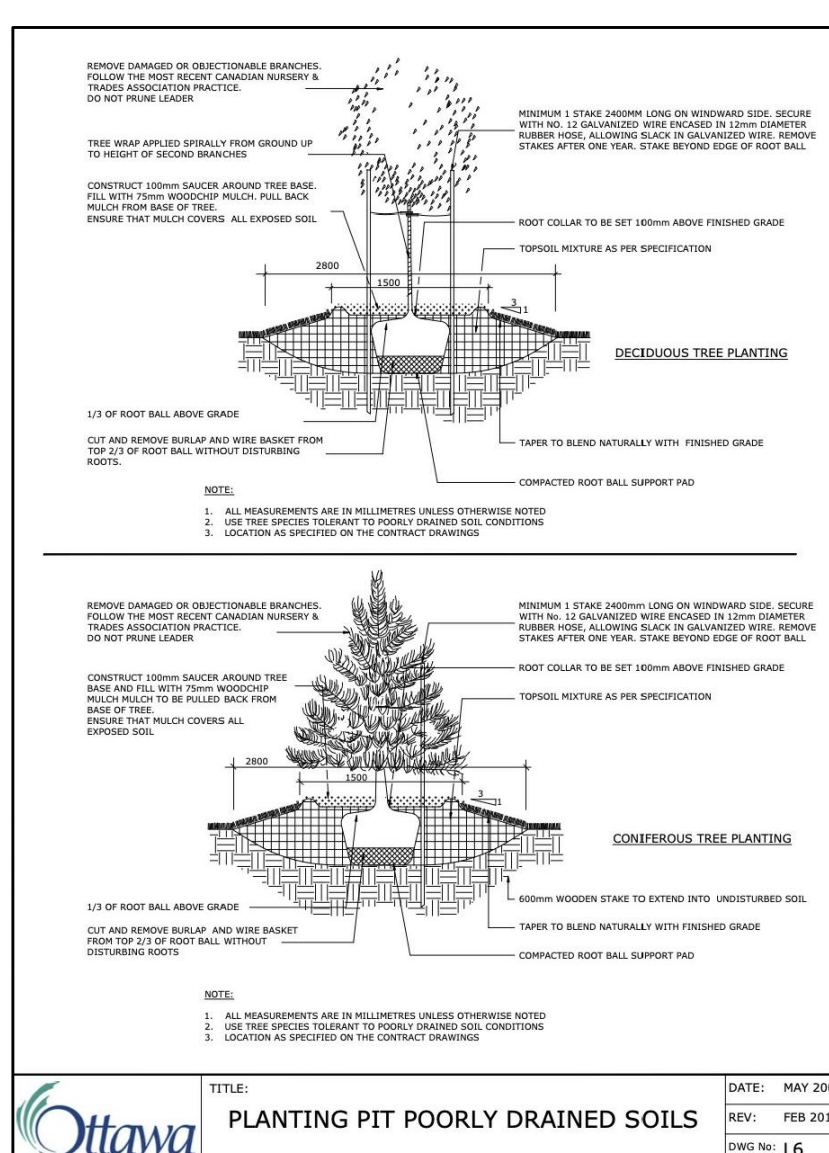

1 TREE PLANTING
L.2 SCALE NTS

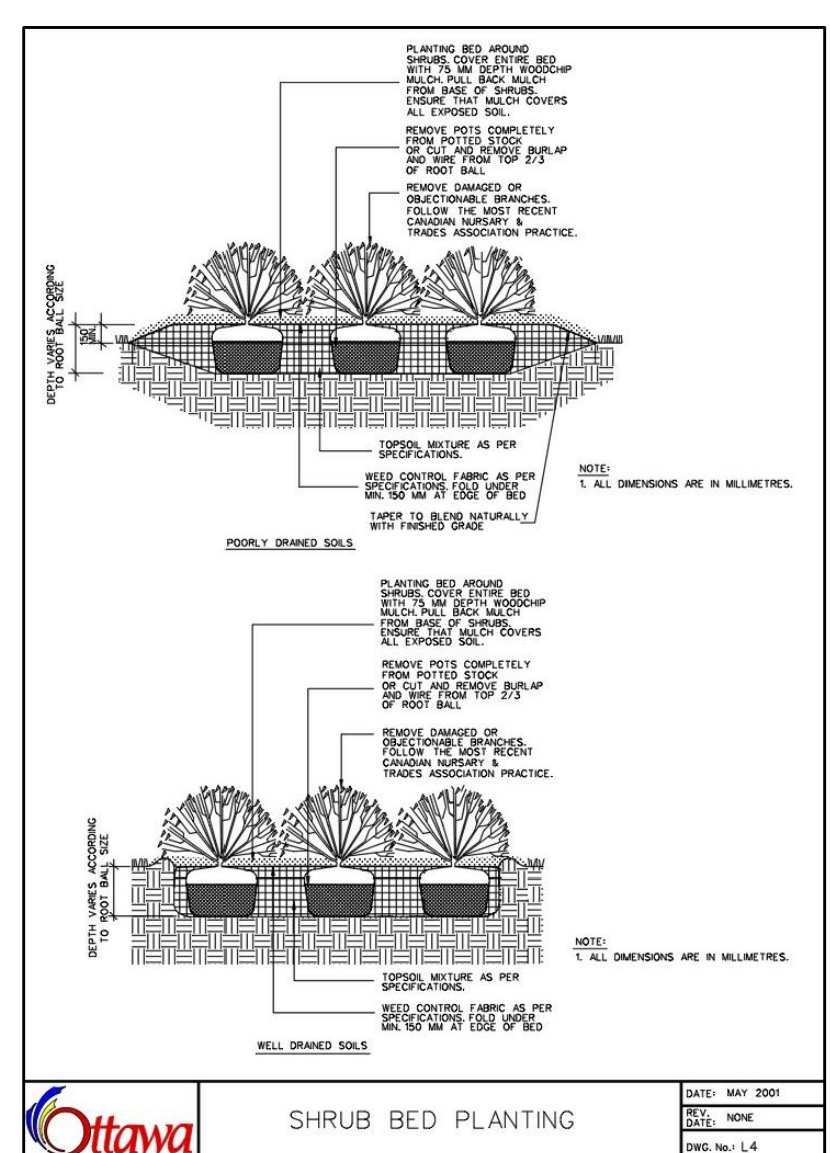

2 SHRUB PLANTING
L.2 SCALE NTS

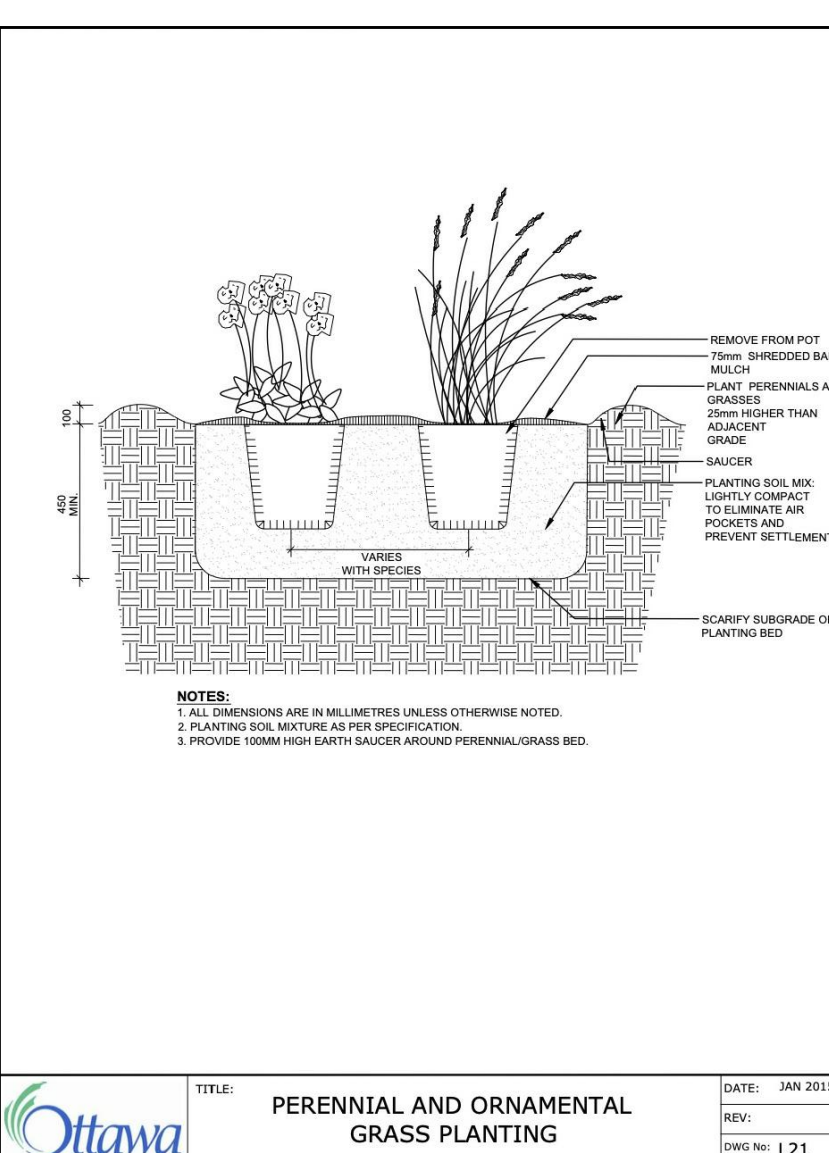

3 PERENNIAL PLANTING
L.2 SCALE NTS