


**1 WEST ELEVATION - BUILDING B**  
 DP30-01-02 SCALE: 1 : 150

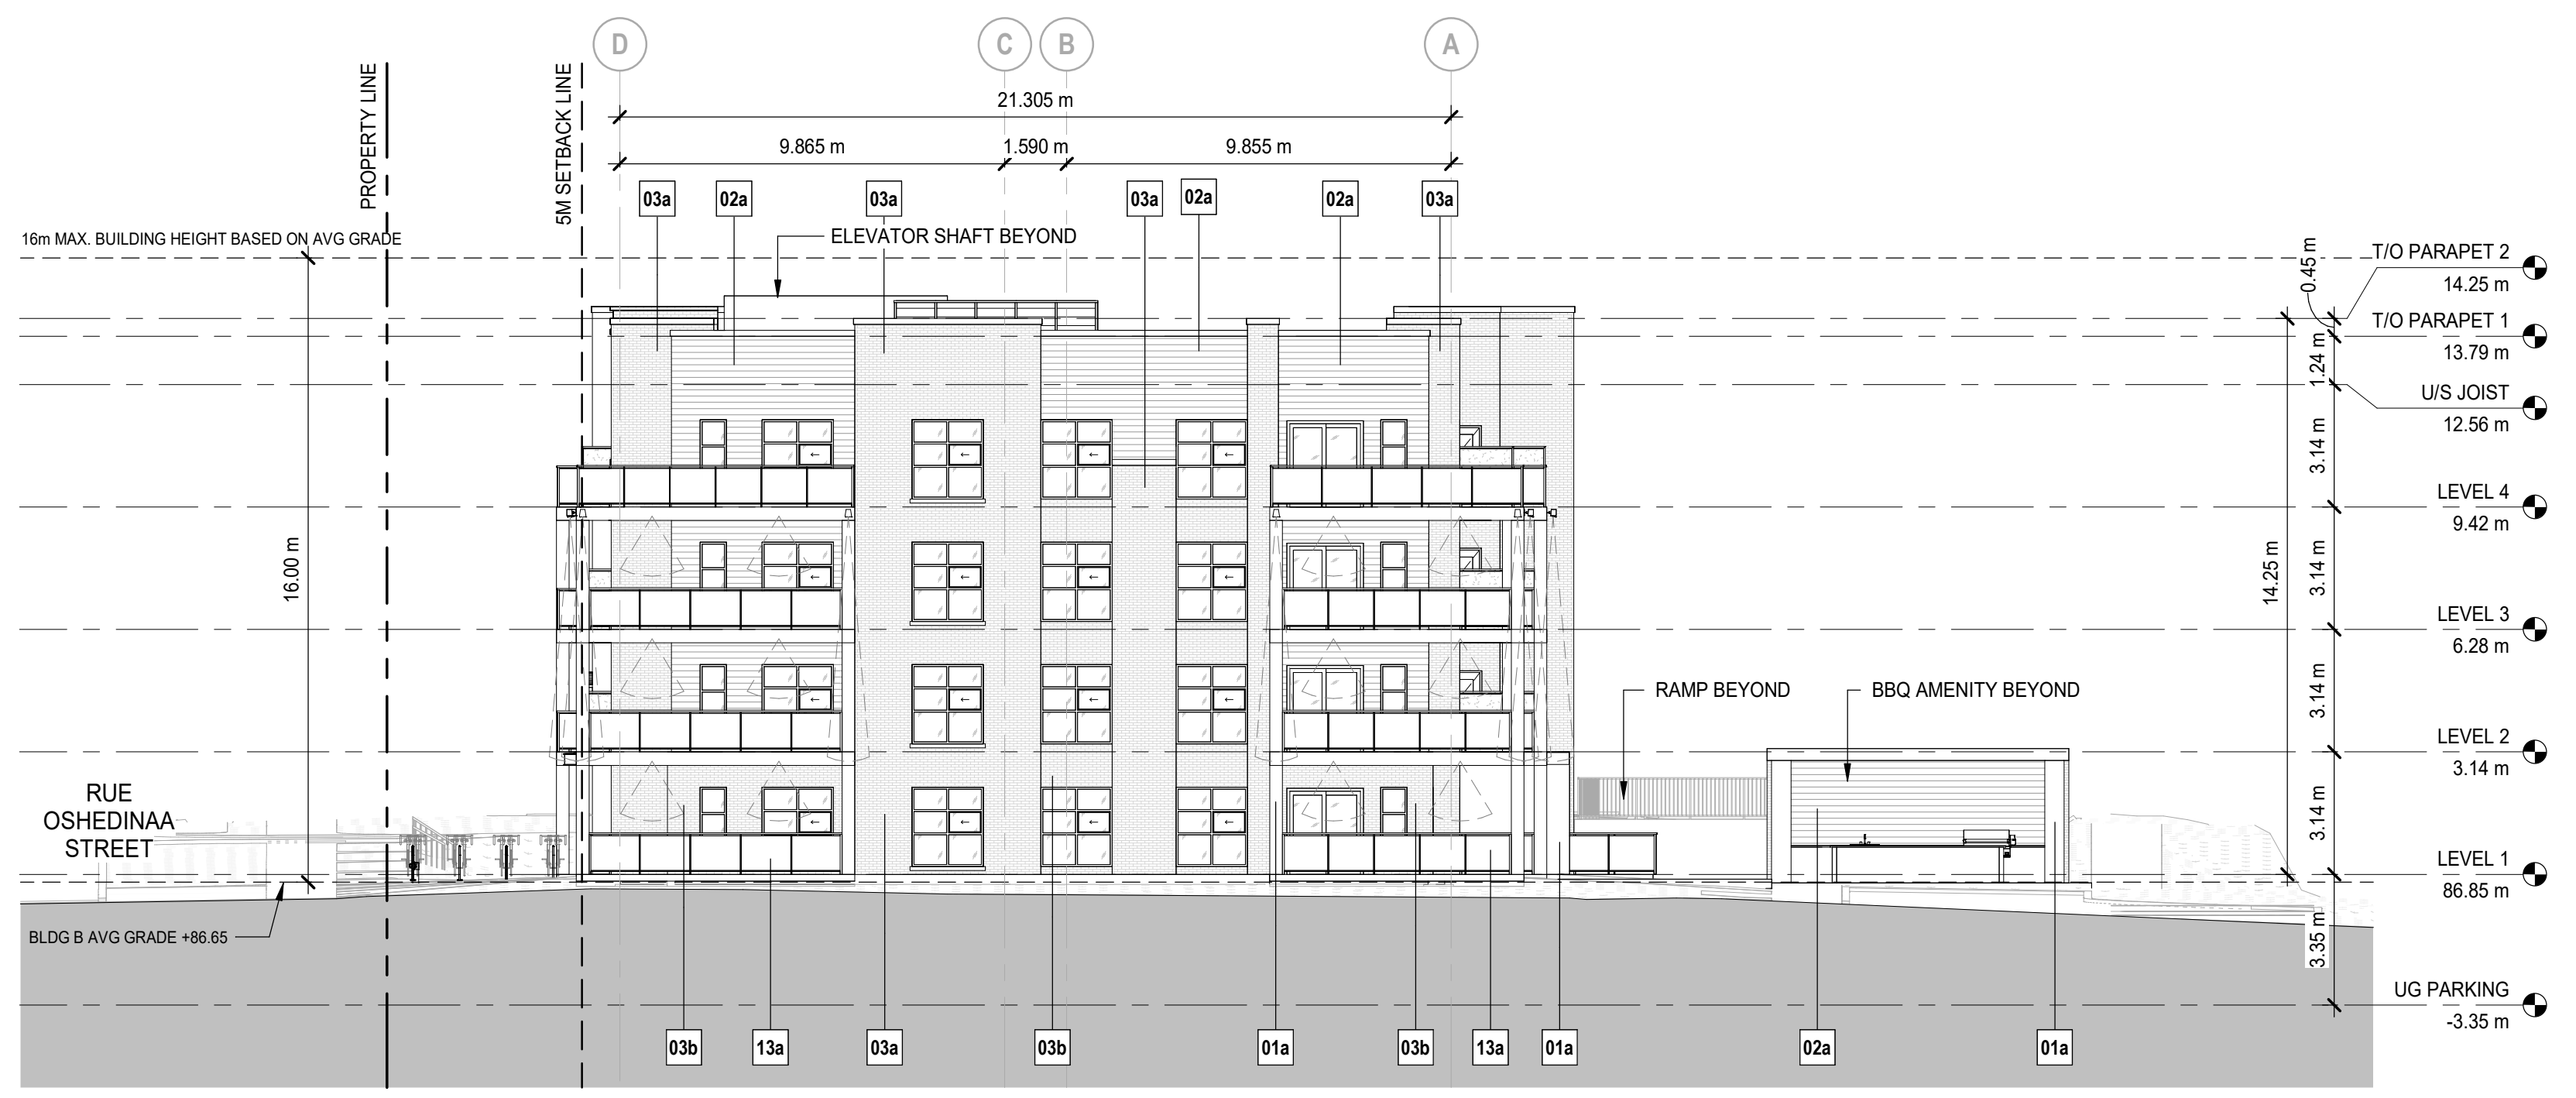

**2 NORTH ELEVATION - BUILDING B**  
 DP30-01-02 SCALE: 1 : 150

**BUILDING B ELEVATION NOTE**  
 • ARTIST FOR FULL HEIGHT MURAL TO BE COMMISSIONED AT A LATER DATE. ANY AND ALL ARTWORK ILLUSTRATED HEREIN IS FOR REFERENCE ONLY.


**MATERIAL LEGEND**

01a	FIBER CEMENT SMOOTH SIDING COLOR: MIDNIGHT BLACK MANUFACTURER: TBD	
01b	FIBER CEMENT SMOOTH SIDING COLOR: PEARL GRAY MANUFACTURER: TBD	
02a	FIBER CEMENT LAP SIDING COLOR: MIDNIGHT BLACK MANUFACTURER: TBD	
02b	FIBER CEMENT LAP SIDING COLOR: AGED PEWTER MANUFACTURER: TBD	
03a	BRICK MASONRY COLOR: RED MANUFACTURER: TBD	
03b	BRICK MASONRY COLOR: OBSIDIAN MANUFACTURER: TBD	
04	WINDOW WALL ASSEMBLY COLOR: CLEAR GLASS MANUFACTURER: TBD	
13a	GLASS BALCONY RAILING COLOR: BLACK POWDER COATED ALUMINUM W/ CLEAR GLASS INSERTS MANUFACTURER: TBD	
13b	GLASS BALCONY RAILING COLOR: BLACK POWDER COATED ALUMINUM W/ SMOKED GLASS INSERTS MANUFACTURER: TBD	



This drawing has been prepared solely for the use of ROHIT COMMUNITIES and there are no representations of any kind made by NORR Architects Engineers Planners to any party with whom NORR Architects Engineers Planners has not entered into a contract.  
 This drawing shall not be used for construction purposes until the seal appearing hereon is signed and dated by the Architect or Engineer.

Project Component  
**SITE PLAN CONTROL APPLICATION**

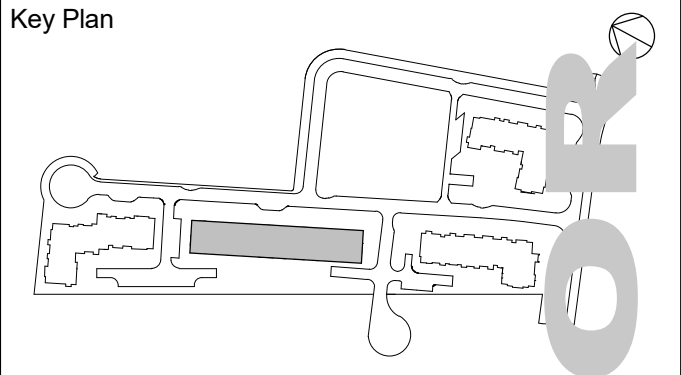

Consultants  
 Civil: Arcadis Professional Services (Canada) Inc.  
 Landscape: Arcadis Professional Services (Canada) Inc.  
 Architecture: NORR Architects Engineers Planners  
 Structural: TBD  
 Mechanical: Goodkey, Weedmark & Associates Ltd.  
 Electrical: Goodkey, Weedmark & Associates Ltd.  
 Owner: Rohit at Wateridge & Ltd.



**NORR**  
 NORR Architects & Engineers Ltd.  
 55 Murray Street, Suite 600  
 Ottawa, ON, Canada K1N 5M3  
 norr.com

Project Manager M. EISELEN	Drawn O. BREYTENBACH
Project Leader O. BREYTENBACH	Checked E. FAULKNER

Client  
**ROHIT COMMUNITIES**

550 91 ST SW #101, EDMONTON, AB, T6X 0V1

Project  
**Wateridge Village Block 6**  
 125 & 135 OSHEDINAA STREET  
 OTTAWA, ON

Drawing Title  
**ELEVATIONS BUILDING B**

Scale  
 As indicated

Project No.  
 NCCA22-0243

Drawing No.  
**DP30-01-02**