

- NOTES GÉNÉRALES / General Notes
- Ces documents d'architecture sont la propriété exclusive de NEUF architect(e)s et ne pourront être utilisés, reproduits ou copiés sans autorisation écrite préalable. / These architectural documents are the exclusive property of NEUF architect(e)s and cannot be used, copied or reproduced without written pre-authorization.
  - Les dimensions apparaissant sur ces documents doivent être vérifiées par l'entrepreneur avant le début des travaux. / All dimensions which appear on the documents must be verified by the contractor before to start the work.
  - Veuillez aviser l'architecte de toute dimension erronée ou d'incohérence entre ces documents et ceux des autres professionnels. / The architect must be notified of all errors, omissions and discrepancies between these documents and those of the others professionals.
  - Les dimensions sur ces documents doivent être lues et non mesurées. / The dimensions on these documents must be read and not measured.

PLANNER  
**FOTENN Planning and Urban design**  
 396, Copper Street, Ottawa, ON K2P 2H7  
 T 613 730 5709 www.fotenn.com

LANDSCAPE ARCHITECT  
**SPRUCE LAB**  
 500 Bayview Ave. Suite 300 Toronto, ON M4W 3G8  
 www.sprucelab.ca

MECHANICAL/ELECTRICAL  
**Smith + Andersen**  
 600 Carling Avenue, Suite 530 Ottawa, ON K1L 1G3  
 T 613 233-1186 www.smithandandersen.com

CIVIL  
**CIMA+**  
 600-1400 Stee Towers Place Ottawa, ON K1J 9B8  
 T 613 580-2442 www.cima.ca

GEOTECHNICAL  
**PATERSON GROUP**  
 15 King Street, Ottawa, ON K2E 1T9  
 T 613 226 7381 www.paterisongroup.ca

STRUCTURAL  
**D+M Structural Engineers**  
 333 Preston Street, Suite 110 Ottawa, ON K1S 9M4  
 T 613 651-9490 www.d-m-structural.ca

ENVIRONMENTAL  
**Pinchin Ltd.**  
 1 Hines Road, Suite 200 Kanata, ON K2K 3C7  
 T 855-746-2446 www.pinchin.com


HERITAGE  
**Bray Heritage**  
 637 Princess Street, Suite 400 Kingston, ON K7L 1G8  
 T 613 542-3393 www.brayheritage.com

GENERAL CONTRACTOR  
**Doran Contractors Ltd.**  
 3197 Allison Rd. Ottawa, ON K1V 1W5  
 T 613 526-2400 www.doran.ca

ENERGY MODELING  
**EQ Building Performance Inc**  
 20 Floral Parkway Concord, ON L4K 4R1  
 T 416-645-1186 www.eqbuilding.com

ARCHITECT  
**NEUF architect(e)s**  
 630, Loui, Front L'Avantage 0 32<sup>e</sup> Floor, Montreal QC H3B 1S6  
 T 514 817 1117 www.neuf.ca

SCAM / 3eaf

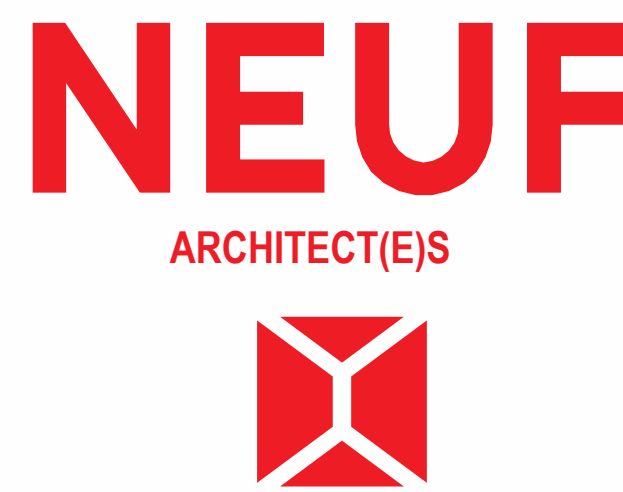

CLIENT Client



OUVRAGE Project

**384 ARLINGTON AVENUE, RESIDENTIAL.**  
 OTTAWA, ON NO. PROJET No. 12805


NO.	REVISION	DATE (aa-mm-ii)
1	SPA SUBMISSION	2024-06-07
2	30% Coordination	2024 06 14
3	SPA FORMAL SUBMISSION	2024 10 04

Préliminaire  
NE PAS UTILISER POUR  
CONSTRUCTION


DESSINÉ PAR Drawn by T.T. VERIFIÉ PAR Checked by M.A.  
 DATE (aa mm ii) 2024-06-07 ÉCHELLE Scale As  
 TITRE DU DESSIN Drawing Title indicated

**ELEVATIONS**



REVISION Revision NO. DESSIN Dwg Number  
**3 A401**

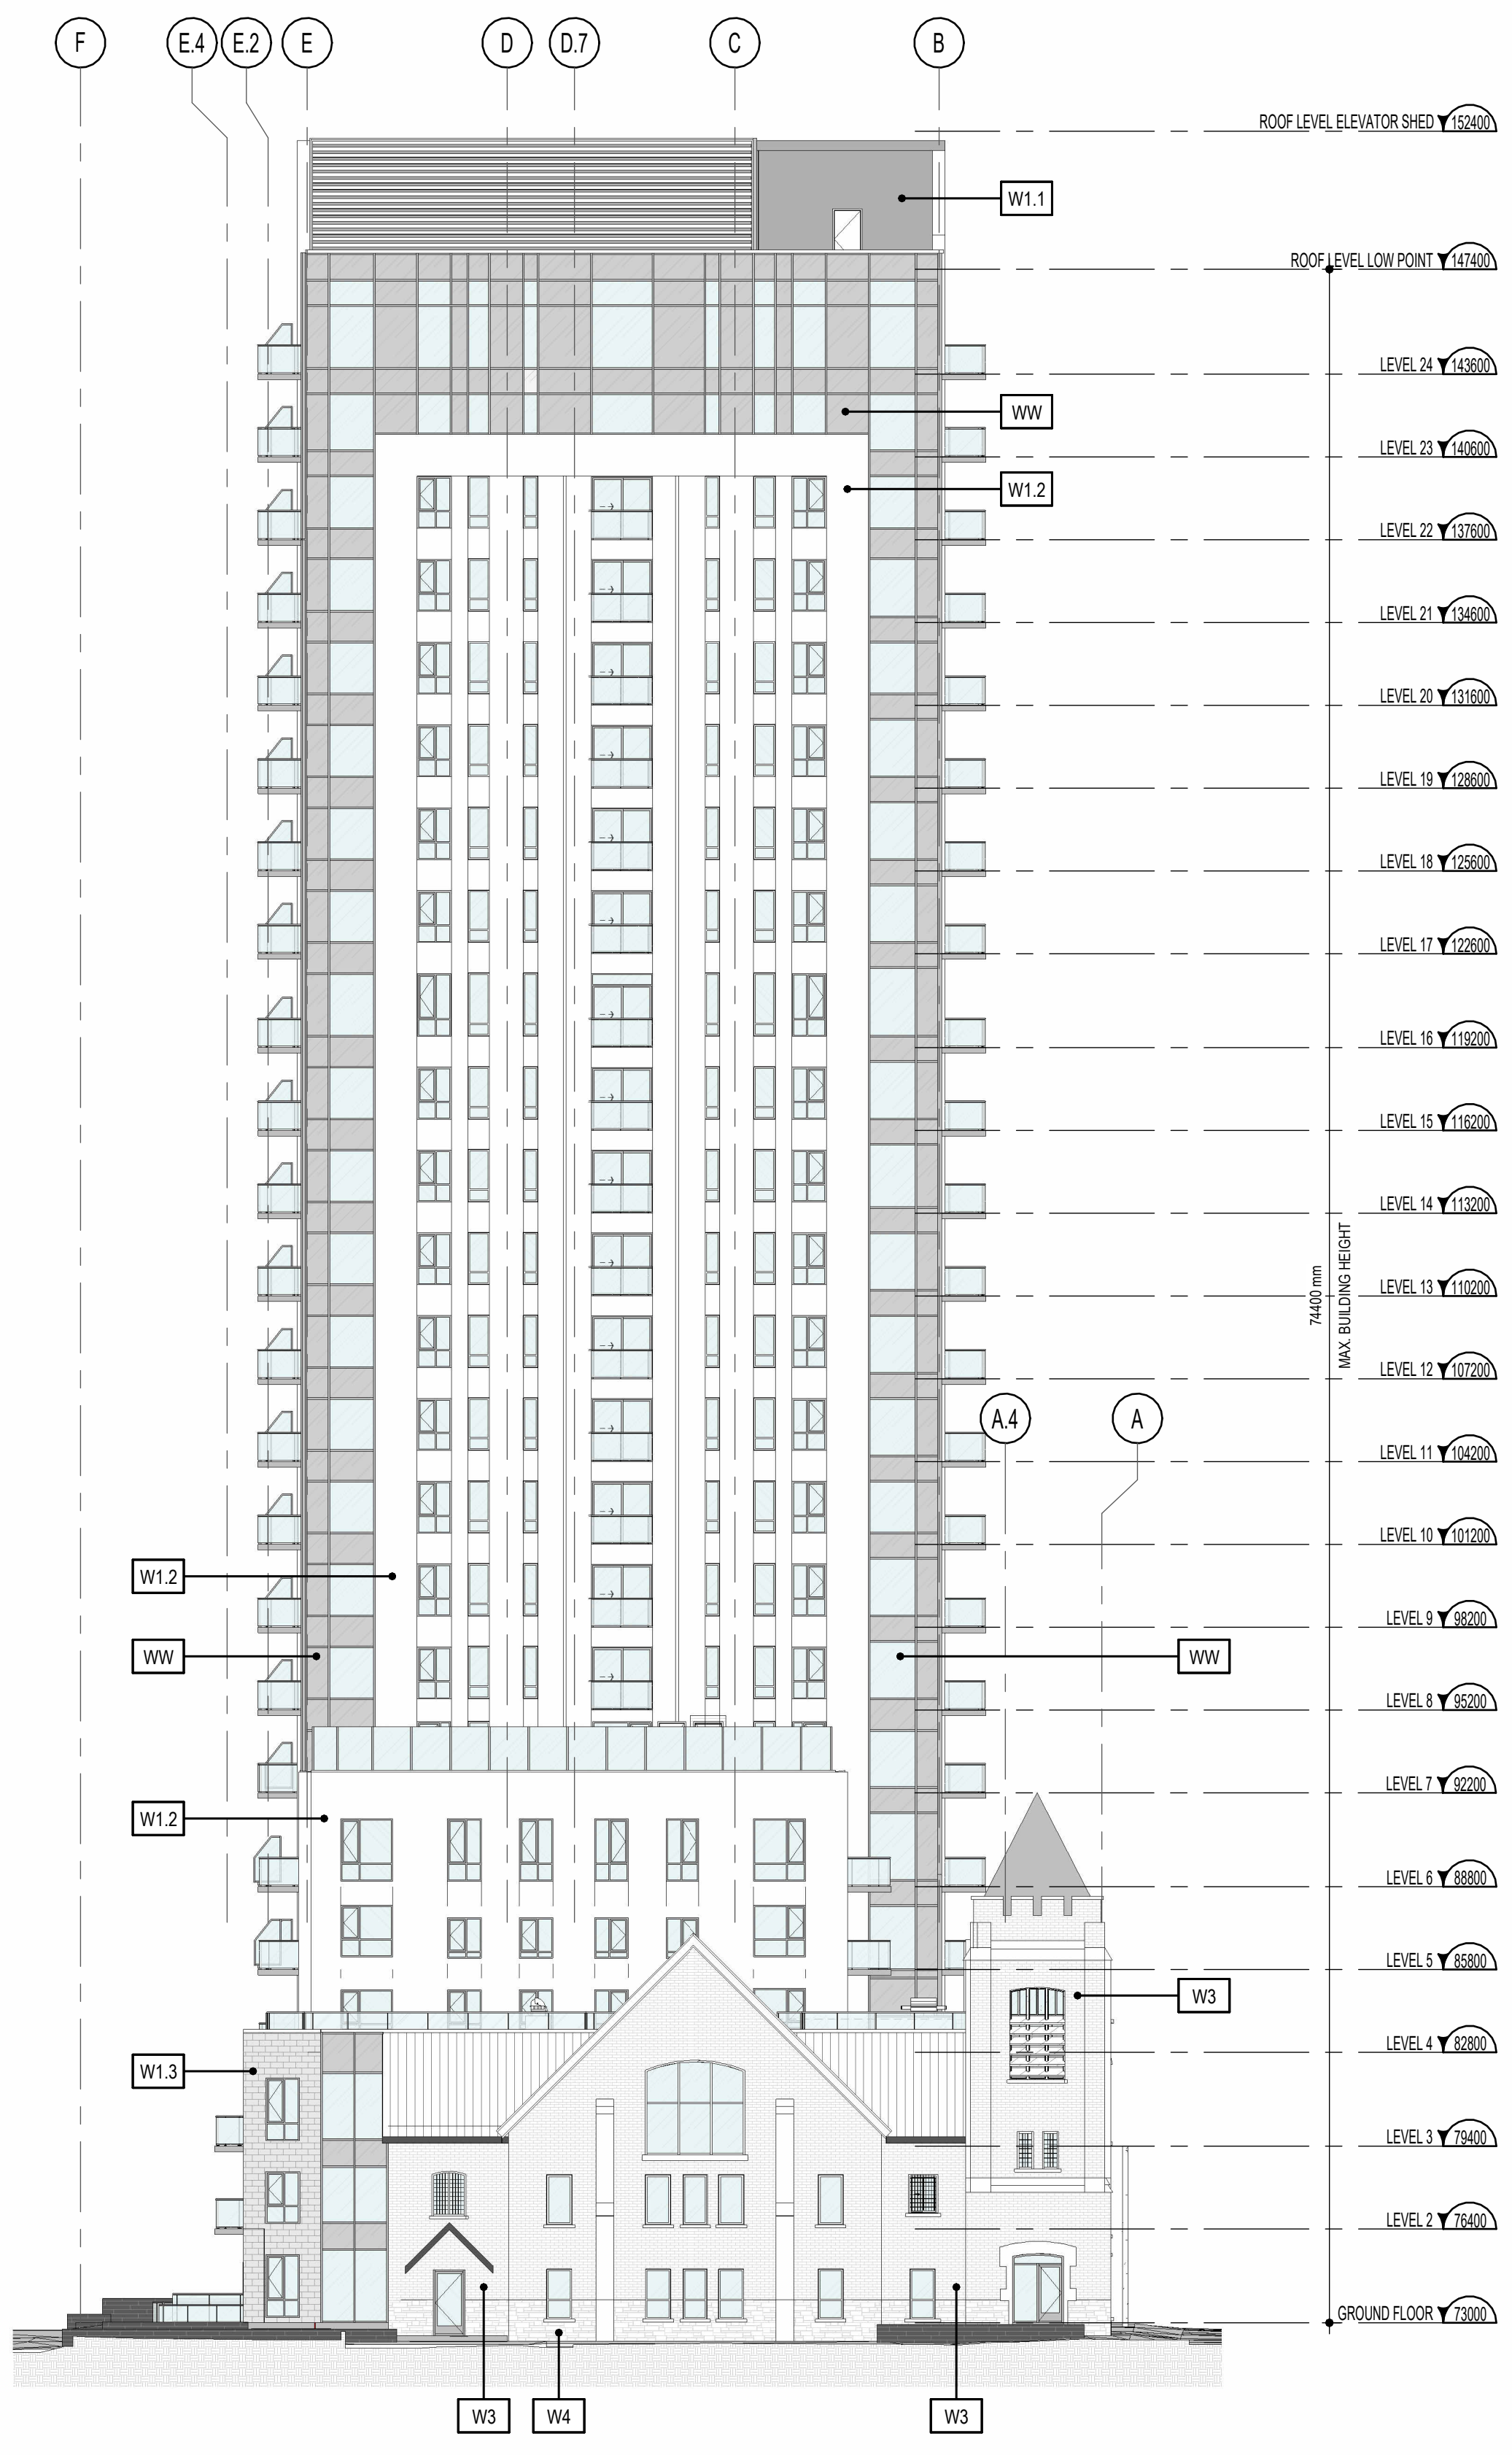

**ELEVATION - NORTH (ARLINGTON.AV.)** 2  
 1:200 A401

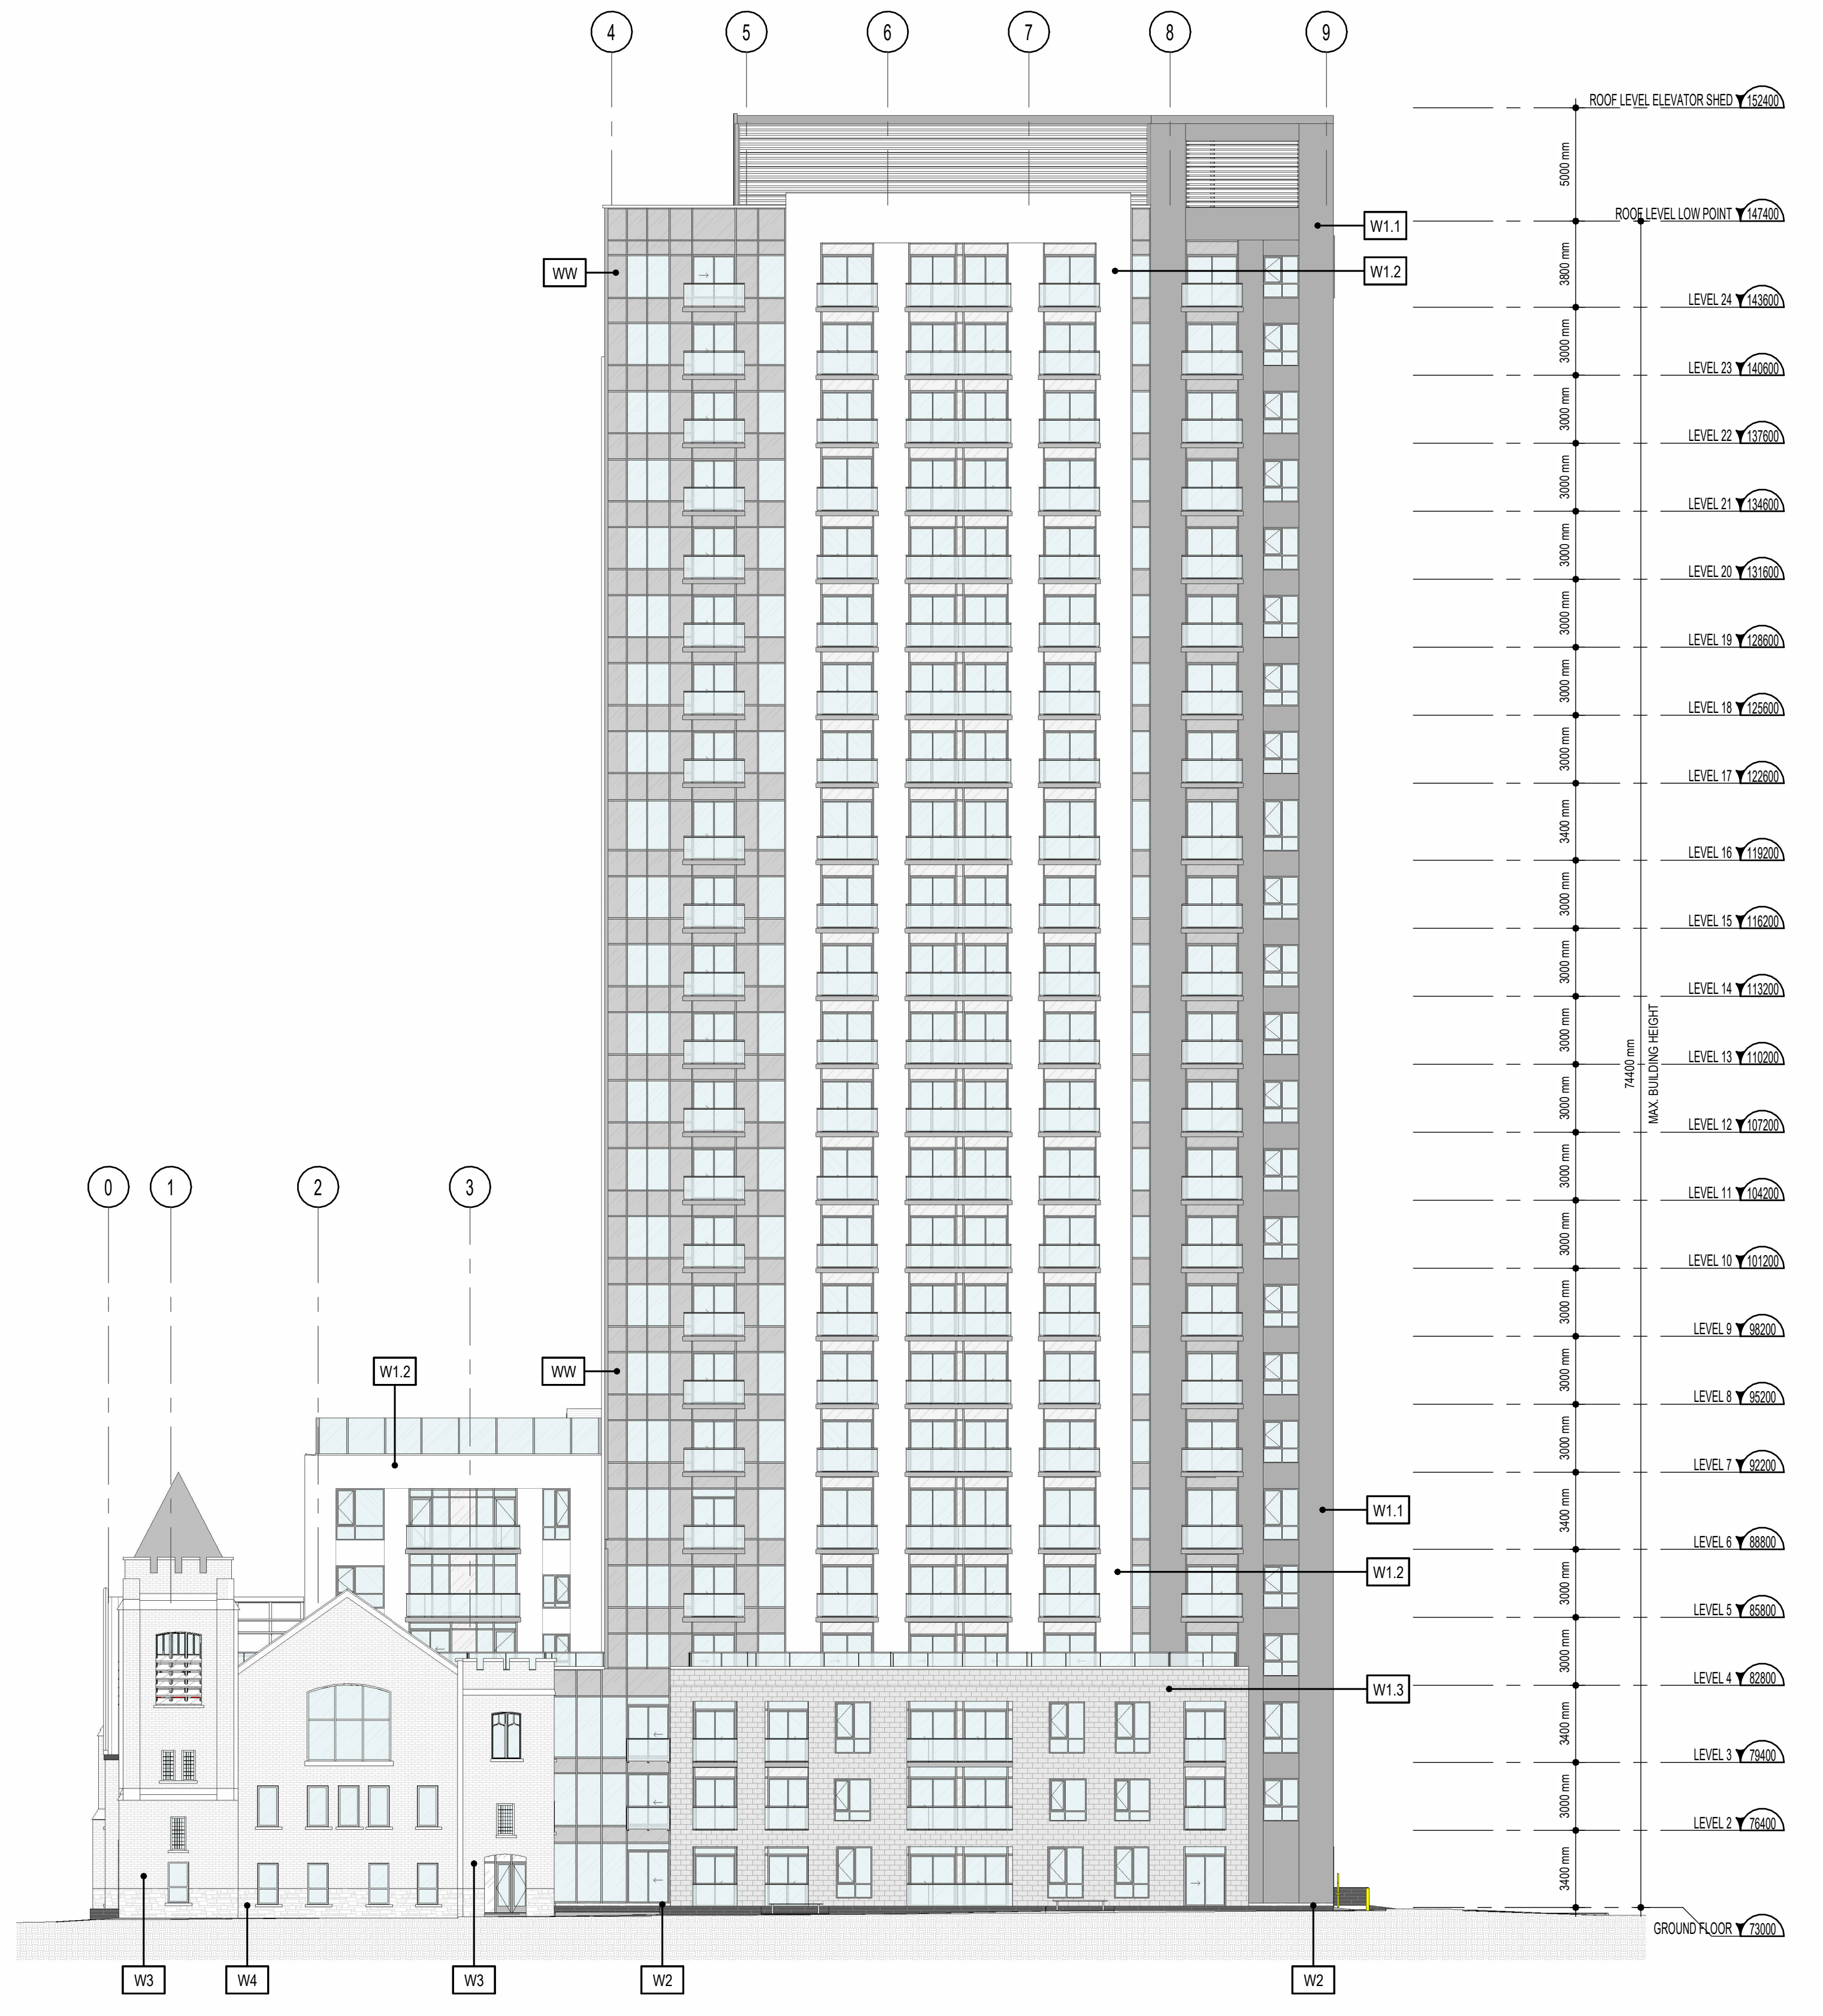

**ELEVATION - WEST (BELL ST)** 1  
 1:200 A401

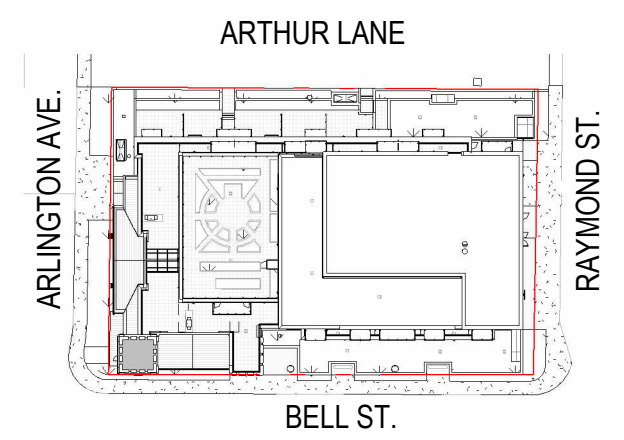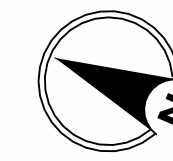

SITE PLAN  
1 : 1000

ELEVATION MATERIALS	
TYPE MARK	DESCRIPTION
W1.1	PRE-CAST PANELS - GREY
W1.2	PRE-CAST PANELS - WHITE
W1.3	PRE-CAST PANELS - Stamped Dark
W1.4	PRE-CAST PANELS - Stamped Light
W2	BRICK WALL - GREY
W3	BRICK WALL - DARK RED (EXISTING CHURCH)
W4	GREY MASONRY WALL (EXISTING CHURCH)
WW	Window Wall

NOTES GÉNÉRALES / General Notes

1. Ces documents d'architecture sont la propriété exclusive de NEUF architect(e)s et ne peuvent être utilisés, reproduits ou copiés sans autorisation écrite préalable. / These architectural documents are the exclusive property of NEUF architect(e)s and cannot be used, copied or reproduced without written pre-authorization.
2. Les dimensions apparaissant sur ces documents doivent être vérifiées par l'entrepreneur avant le début des travaux. / All dimensions which appear on the documents must be verified by the contractor before to start the work.
3. Veuillez aviser l'architecte de toute dimension erronée ou divergences entre ces documents et ceux des autres professionnels. / The architect must be notified of all errors, omissions and discrepancies between these documents and those of the others professionals.
4. Les dimensions sur ces documents doivent être lues et non mesurées. / The dimensions on these documents must be read and not measured.

PLANNER  
FOIENN Planning and Urban design  
396 Copper Street, Ottawa, ON K2P 2H7  
T 613 730 5709 www.foienn.com

LANDSCAPE ARCHITECT  
SPRUCE LAB  
500 Bayview Ave, Suite 300 Toronto, ON M4W 3G3  
www.sprucelab.ca

MECHANICAL / ELECTRICAL  
Smith + Andersen  
600 Carling Avenue, Suite 530 Ottawa, ON K1Z 1G3  
T 613-230-1186 www.smithandandersen.com

CIVIL  
CIMA+  
600-1400 Stee Towers Place Ottawa, ON K1J 9B8  
T 613-580-2442 www.cima.ca

GEOTECHNICAL  
PATERSON GROUP  
9 King Street East, Ottawa, ON K1E 1T3  
T 613-226-7381 www.paterisongroup.ca

STRUCTURAL  
D+M Structural Engineers  
333 Preston Street, Suite 110 Ottawa, ON K1S 9M4  
T 613-651-9490 www.d-m-structural.ca

ENVIRONMENTAL  
Pinchin Ltd.  
1 Hines Road, Suite 200 Kanata, ON K2K 3C7  
T 855-746-2446 www.pinchin.com

HERITAGE  
Bray Heritage  
637 Princess Street, Suite 400 Kingston, ON K7L 1G8  
T 613-542-3393 www.brayheritage.com

GENERAL CONTRACTOR  
Doran Contractors Ltd.  
3197 Allison Rd. Ottawa, ON K1V 1W5  
T 613-526-2400 www.doran.ca

ENERGY MODELING  
EQ Building Performance Inc  
20 Floral Parkway Concord, ON L4K 4R1  
T 416-645-1186 www.eqbuilding.com

ARCHITECT  
NEUF architect(e)s  
630, Loui, René L'Avéeque O 32<sup>e</sup> floor, Montréal QC H3B 1S6  
T 514 811 1117 www.neuf.ca

SCEAU / Seal



CLIENT Client  
**windmill**  
160 Elgin St. Suite 1000 Ottawa, ON K2P 1L4  
613-630-9600 windmilldevelopments.com

OUVRAGE Project  
**384 ARLINGTON AVENUE. RESIDENTIAL.**  
EMPLACEMENT Location  
OTTAWA, ON NO. PROJET No. 12805

NO.	REVISION	DATE (aa-mm-ii)
1	SPA SUBMISSION	2024-06-07
2	30% Coordination	2024 06 14
3	SPA FORMAL SUBMISSION	2024 10 04

Préliminaire  
NE PAS UTILISER POUR  
CONSTRUCTION


DESSINÉ PAR Drawn by  
T.T. VÉRIFIÉ PAR Checked by  
M.A.  
DATE (aa mm ii) 2024-06-07 ECHELLE Scale  
As  
TITRE DU DESSIN Drawing Title indicated

ELEVATIONS


REVISION Revision NO. DESSIN Dwg Number  
**3 A402**




ELEVATION - SOUTH (RAYMOND ST.) 2  
1 : 200 A402

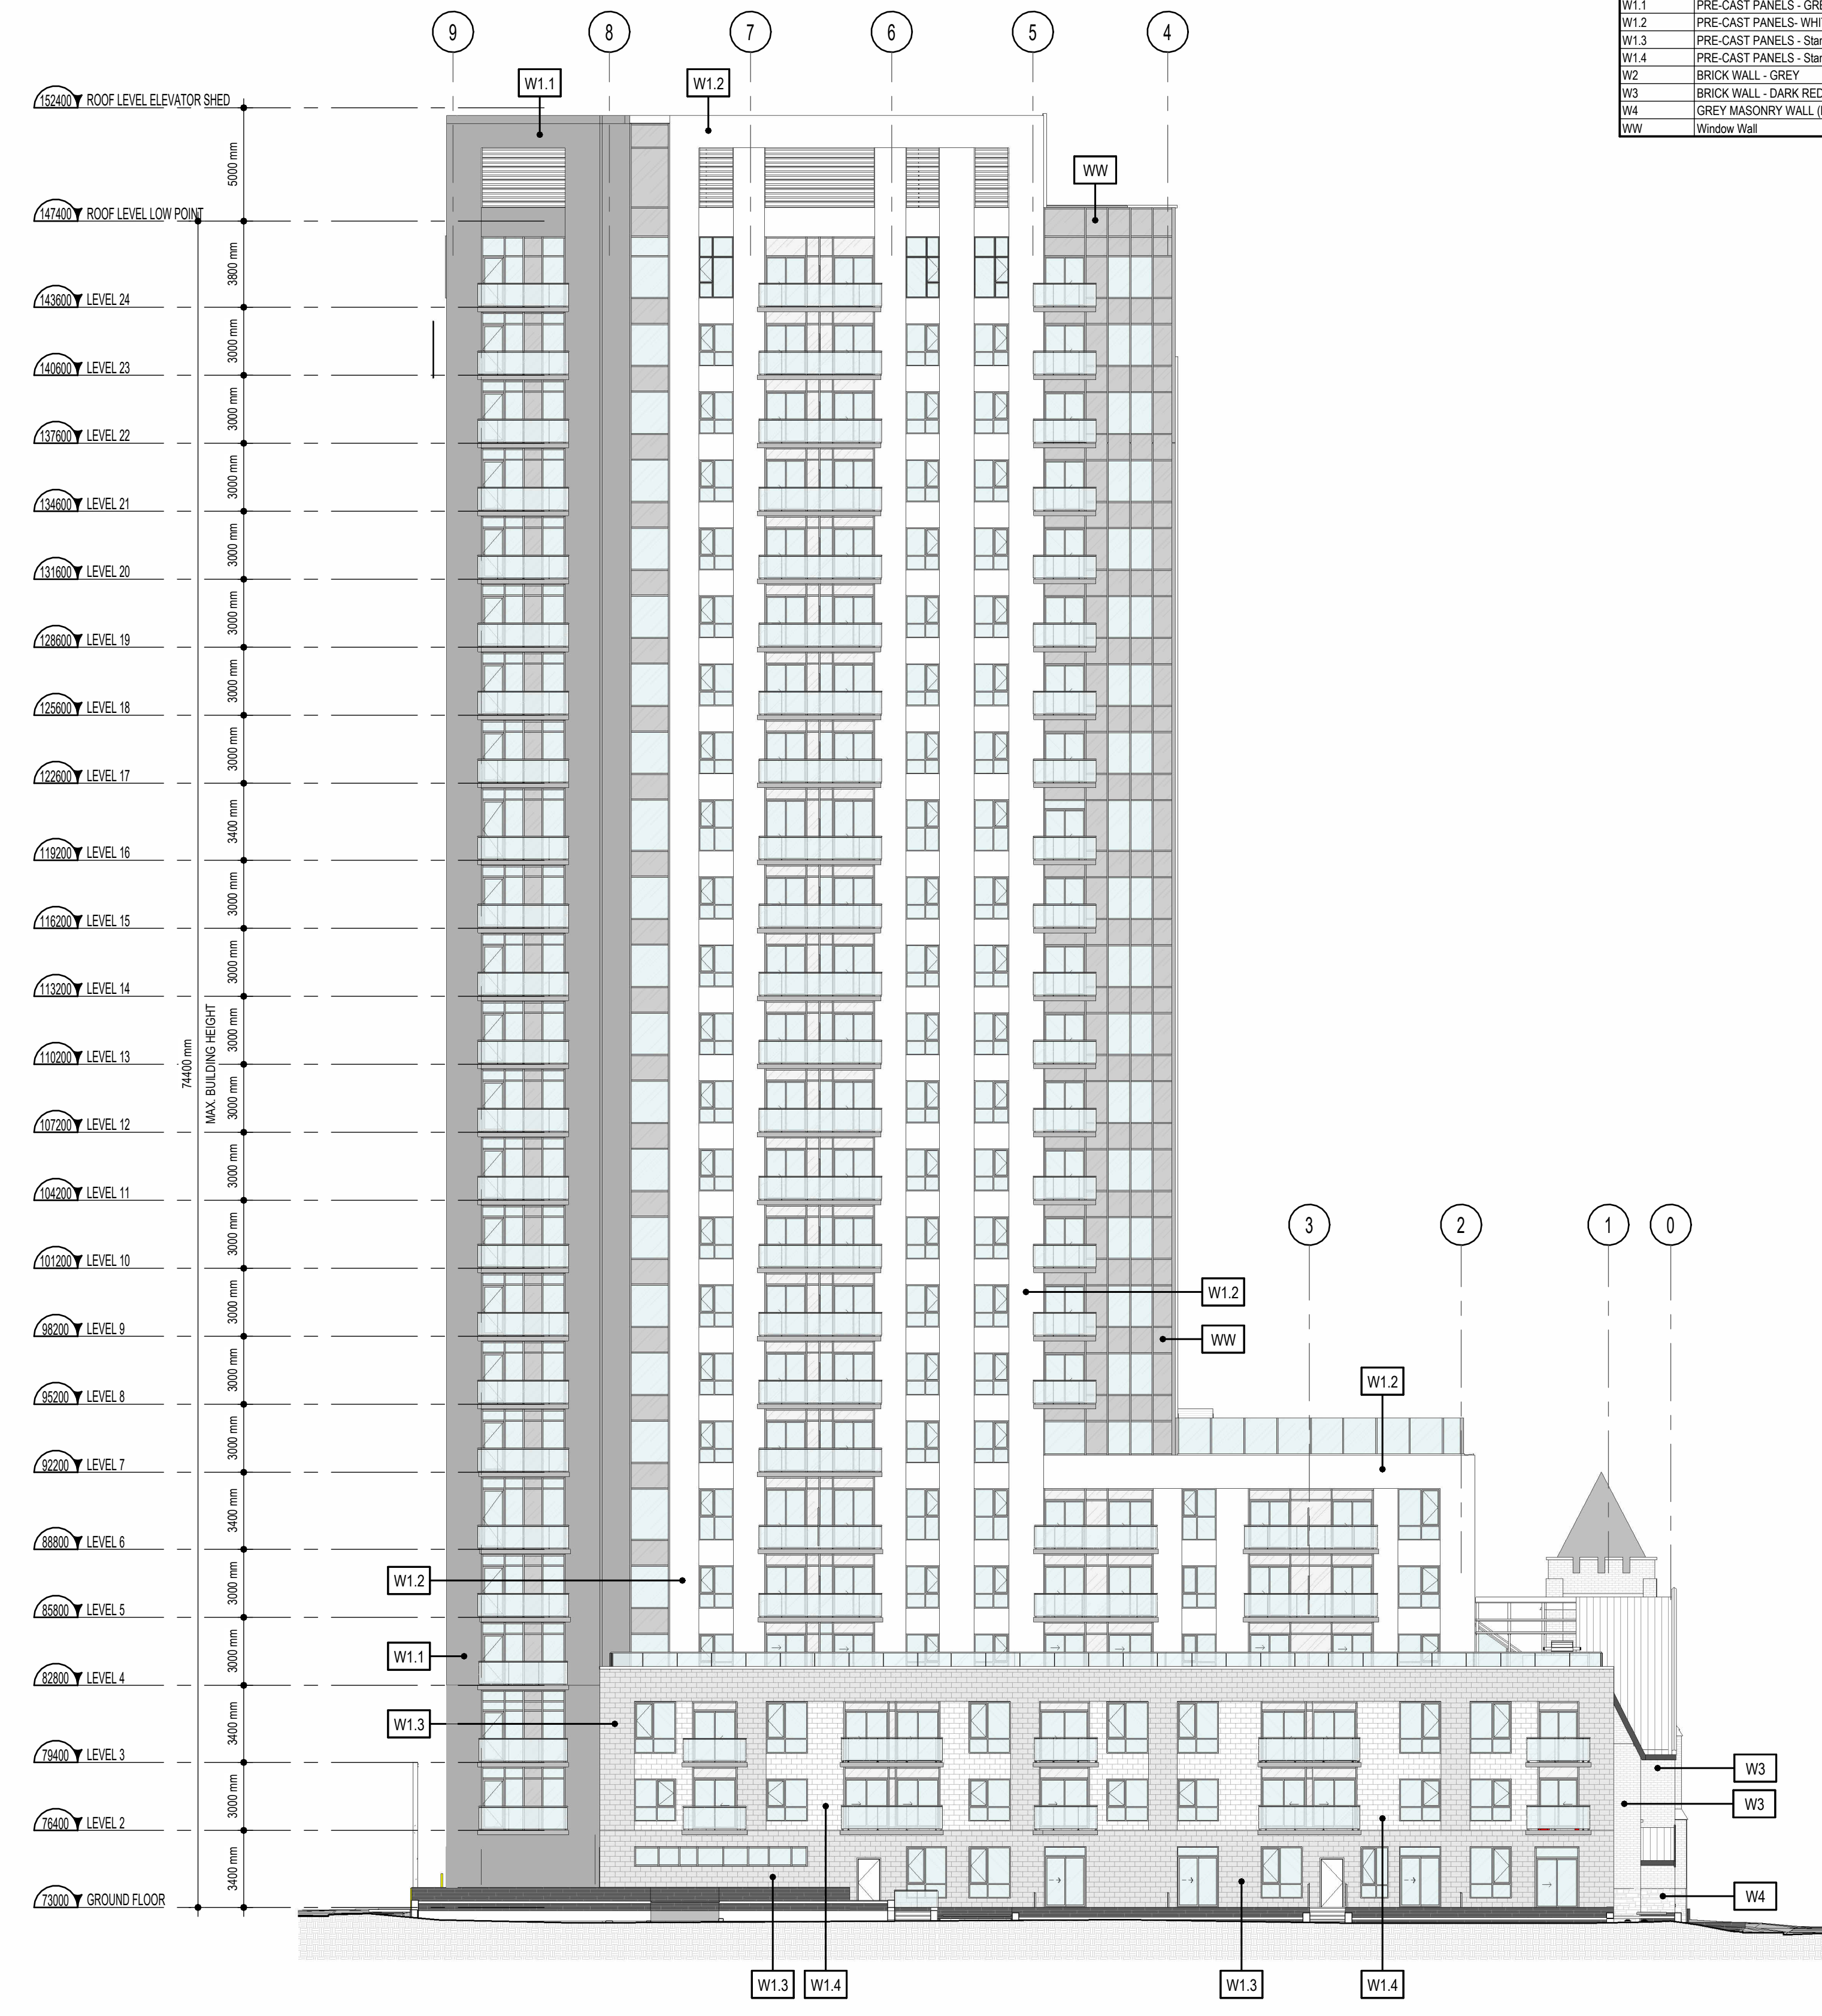

ELEVATION - EAST (ARTHUR LANE) 1  
1 : 200 A402

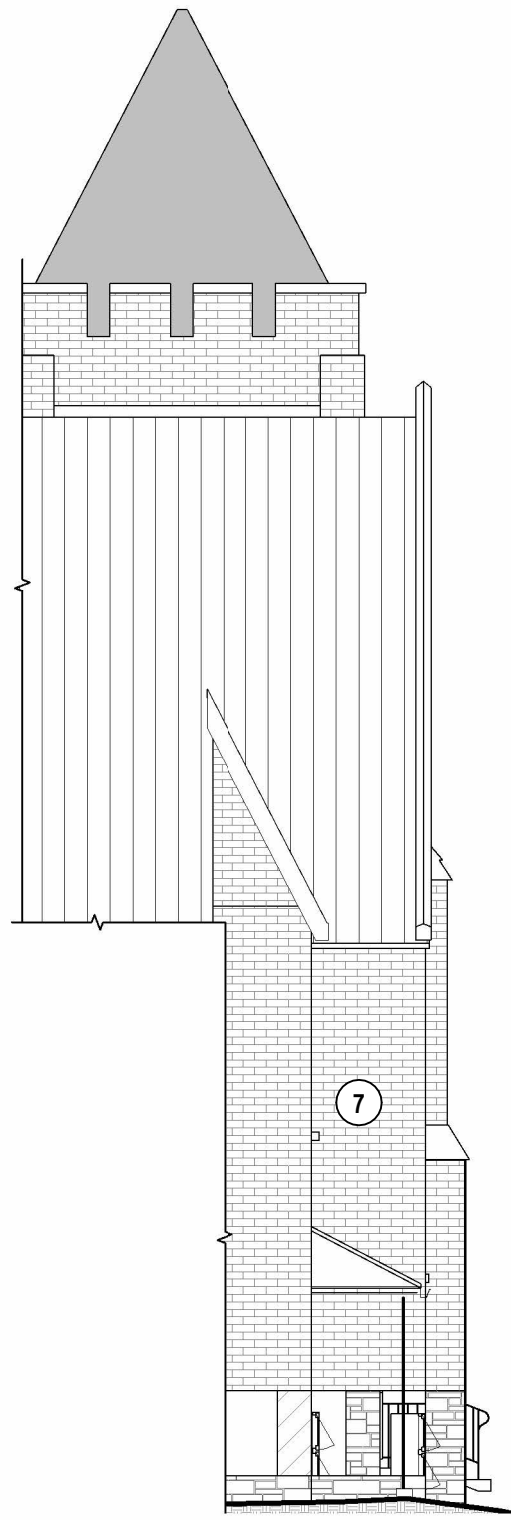


EXISTING - EAST ELEVATION (ARTHUR LANE) 7 A403 1:100

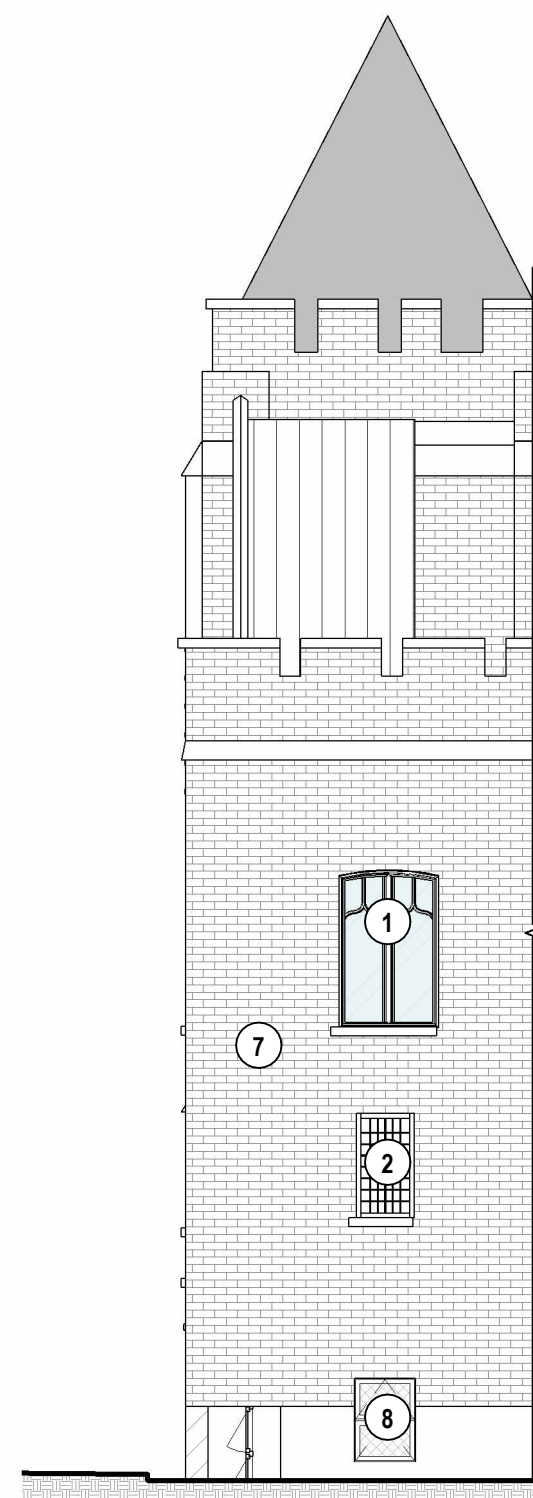


EXISTING - SOUTH ELEVATION (RAYMOND ST.) 5 A403 1:100




EXISTING - NORTH ELEVATION (ARLINGTON AV.) 3 A403 1:100

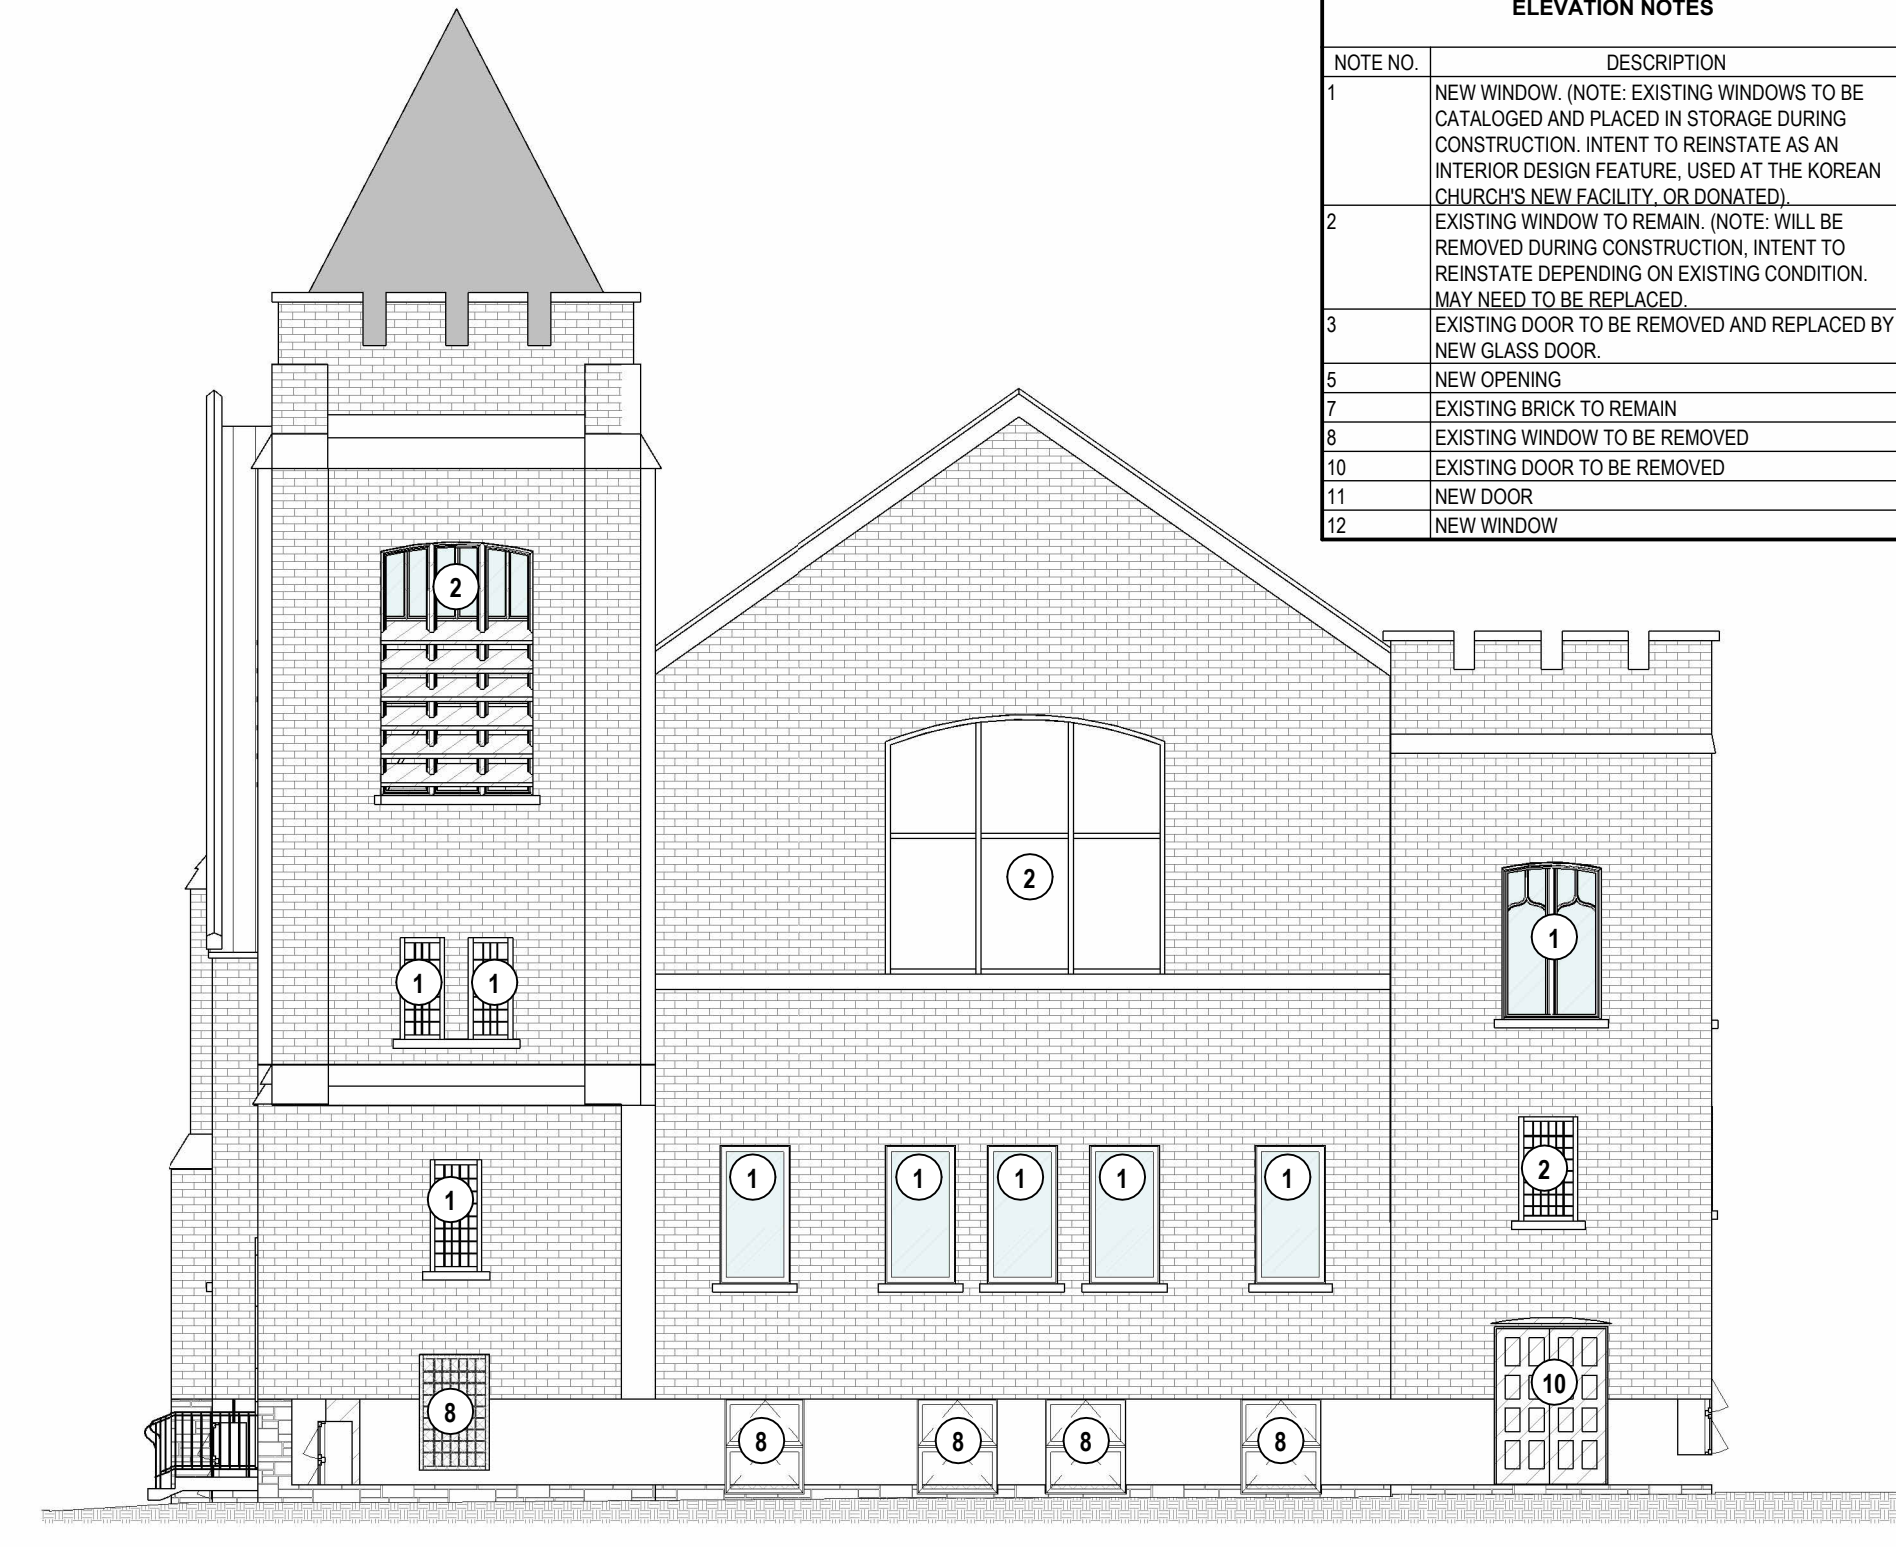

EXISTING - WEST ELEVATION (BELL ST) 2 A403 1:100

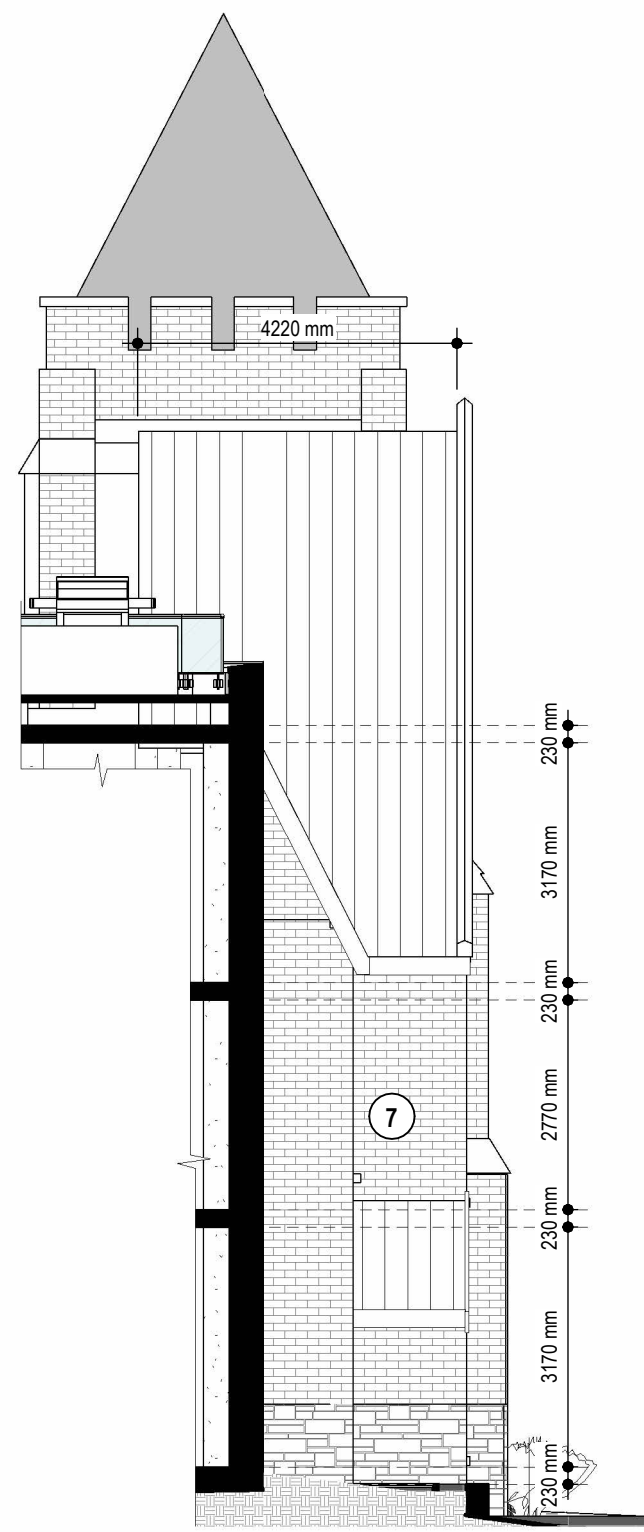

PROPOSED - EAST ELEVATION (ARTHUR LANE) 8 A403 1:100

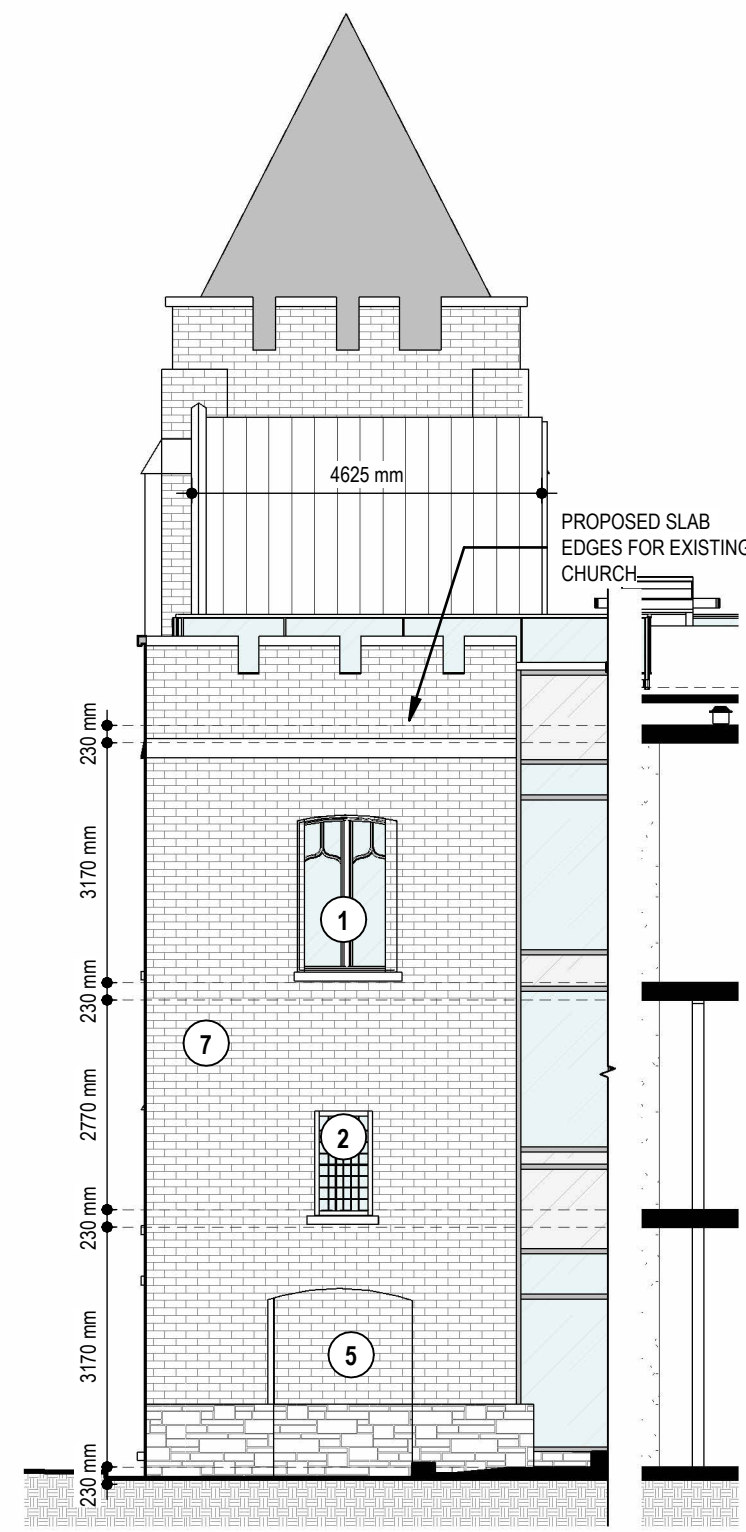



PROPOSED - SOUTH ELEVATION (RAYMOND ST.) 6 A403 1:100



PROPOSED - NORTH ELEVATION (ARLINGTON AV.) 4 A403 1:100




PROPOSED - WEST ELEVATION (BELL ST) 1 A403 1:100

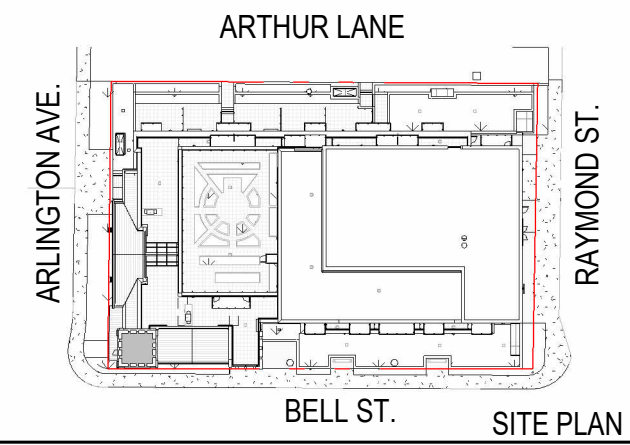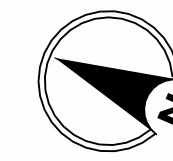

ELEVATION NOTES	
NOTE NO.	DESCRIPTION
1	NEW WINDOW. (NOTE: EXISTING WINDOWS TO BE CATALOGUED AND PLACED IN STORAGE DURING CONSTRUCTION. INTENT TO REINSTATE AS AN INTERIOR DESIGN FEATURE. USED AT THE KOREAN CHURCH'S NEW FACILITY, OR LOCATED).
2	EXISTING WINDOW TO REMAIN. (NOTE: WILL BE REMOVED DURING CONSTRUCTION. INTENT TO REINSTATE DEPENDING ON EXISTING CONDITION. MAY NEED TO BE REPLACED).
3	EXISTING DOOR TO BE REMOVED AND REPLACED BY NEW GLASS DOOR.
5	NEW OPENING.
7	EXISTING BRICK TO REMAIN.
8	EXISTING WINDOW TO BE REMOVED.
10	EXISTING DOOR TO BE REMOVED.
11	NEW DOOR.
12	NEW WINDOW.

- NOTES GÉNÉRALES / General Notes
- Ces documents d'architecture sont la propriété exclusive de NEUF architect(e)s et ne peuvent être utilisés, reproduits ou copiés sans autorisation écrite préalable. / These architectural documents are the exclusive property of NEUF architect(e)s and cannot be used, copied or reproduced without written pre-authorization.
  - Les dimensions apparaissant sur ces documents doivent être vérifiées par l'entrepreneur avant le début des travaux. / All dimensions which appear on the documents must be verified by the contractor before to start the work.
  - Veuillez aviser l'architecte de toute dimension erronée et/ou divergences entre ces documents et ceux des autres professionnels. / The architect must be notified of all errors, omissions and discrepancies between these documents and those of the others professionals.
  - Les dimensions sur ces documents doivent être lues et non mesurées. / The dimensions on these documents must be read and not measured.
- PLANNER  
FOIENN Planning and Urban design  
396, Copper Street, Ottawa, ON K2P 2H7  
T 613 730 5709 www.foienn.com
- LANDSCAPE ARCHITECT  
SPRUCE LAB  
600 Bayview Ave. Suite 300 Toronto, ON M4W 3G8  
www.sprucelab.ca
- MECHANICAL / ELECTRICAL  
Smith + Andersen  
600 Carling Avenue, Suite 530 Ottawa, ON K1Z 1G3  
T 613 230-1186 www.smithandandersen.com
- CIVIL  
CIMA+  
600-1400 Stee Towers Place Ottawa, ON K1J 9B8  
T 613 580-5442 www.cima.ca
- GEOTECHNICAL  
PATERSON GROUP  
9 King Drive Ottawa, ON K2E 7T9  
T 613 226 7381 www.paterosngroup.ca
- STRUCTURAL  
D+M Structural Engineers  
333 Preston Street, Suite 110 Ottawa, ON K1S 5M4  
T 613 651-9490 www.d-m-structural.ca
- ENVIRONMENTAL  
Pinchin Ltd.  
1 Hines Road, Suite 200 Kanata, ON K2K 3C7  
T 855 746-2446 www.pinchin.com
- HERITAGE  
Bray Heritage  
637 Princess Street, Suite 400 Kingston, ON K7L 1G8  
T 613 542-3393 www.brayheritage.com
- GENERAL CONTRACTOR  
Doran Contractors Ltd.  
3197 Alton Road St. Ottawa, ON K1T 1W9  
T 613 525-2400 www.doran.ca
- ENERGY MODELING  
EQ Building Performance Inc  
20 Floral Parkway Concord, ON L4K 4R1  
T 416 645-1186 www.eqbuilding.com
- ARCHITECT  
NEUF architect(e)s  
630, Loui, René-Lévesque O 32<sup>e</sup> Floor, Montréal QC H3B 1S6  
T 514 861 1117 www.neuf.ca
- SCAM / 3eaf

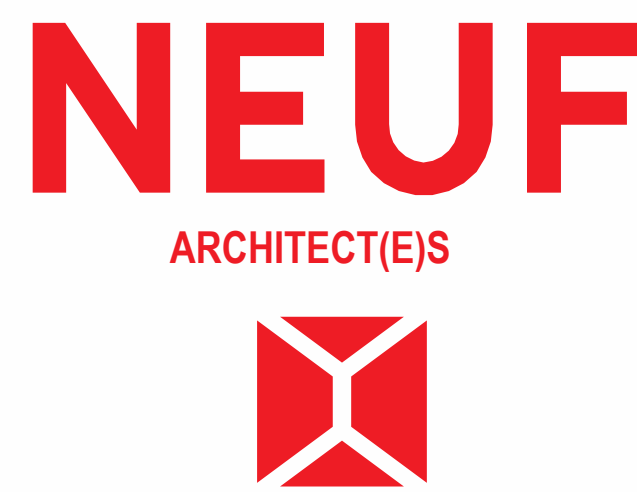

CLIENT Client  
150 Elgin St. Suite 1000 Ottawa, ON K2P 1L4  
613-653-6600 windmilldevelopments.com

OUVRAGE Project  
**384 ARLINGTON AVENUE. RESIDENTIAL.**

EMPLACEMENT Location  
OTTAWA, ON NO. PROJET No.  
12805

NO.	REVISION	DATE (aa-mm-ii)
1	SPA SUBMISSION	2024-06-07
2	30% Coordination	2024 06 14
3	SPA FORMAL SUBMISSION	2024 10 04

Préliminaire  
NE PAS UTILISER POUR  
CONSTRUCTION

DESSIN PAR Drawn by  
T.T.  
DATE (aa mm ii)  
2024-06-07  
TITRE DU DESSIN Drawing Title  
EXISTING CHURCH  
PROPOSED ELEVATION

VÉRIFIÉ PAR Checked by  
M.A.  
ÉCHELLE Scale  
As indicated