



SITE PLAN
1:1000

ELEVATION MATERIALS	
TYPE MARK	DESCRIPTION
W1.1	PRE-CAST PANELS - GREY
WW	Window Wall

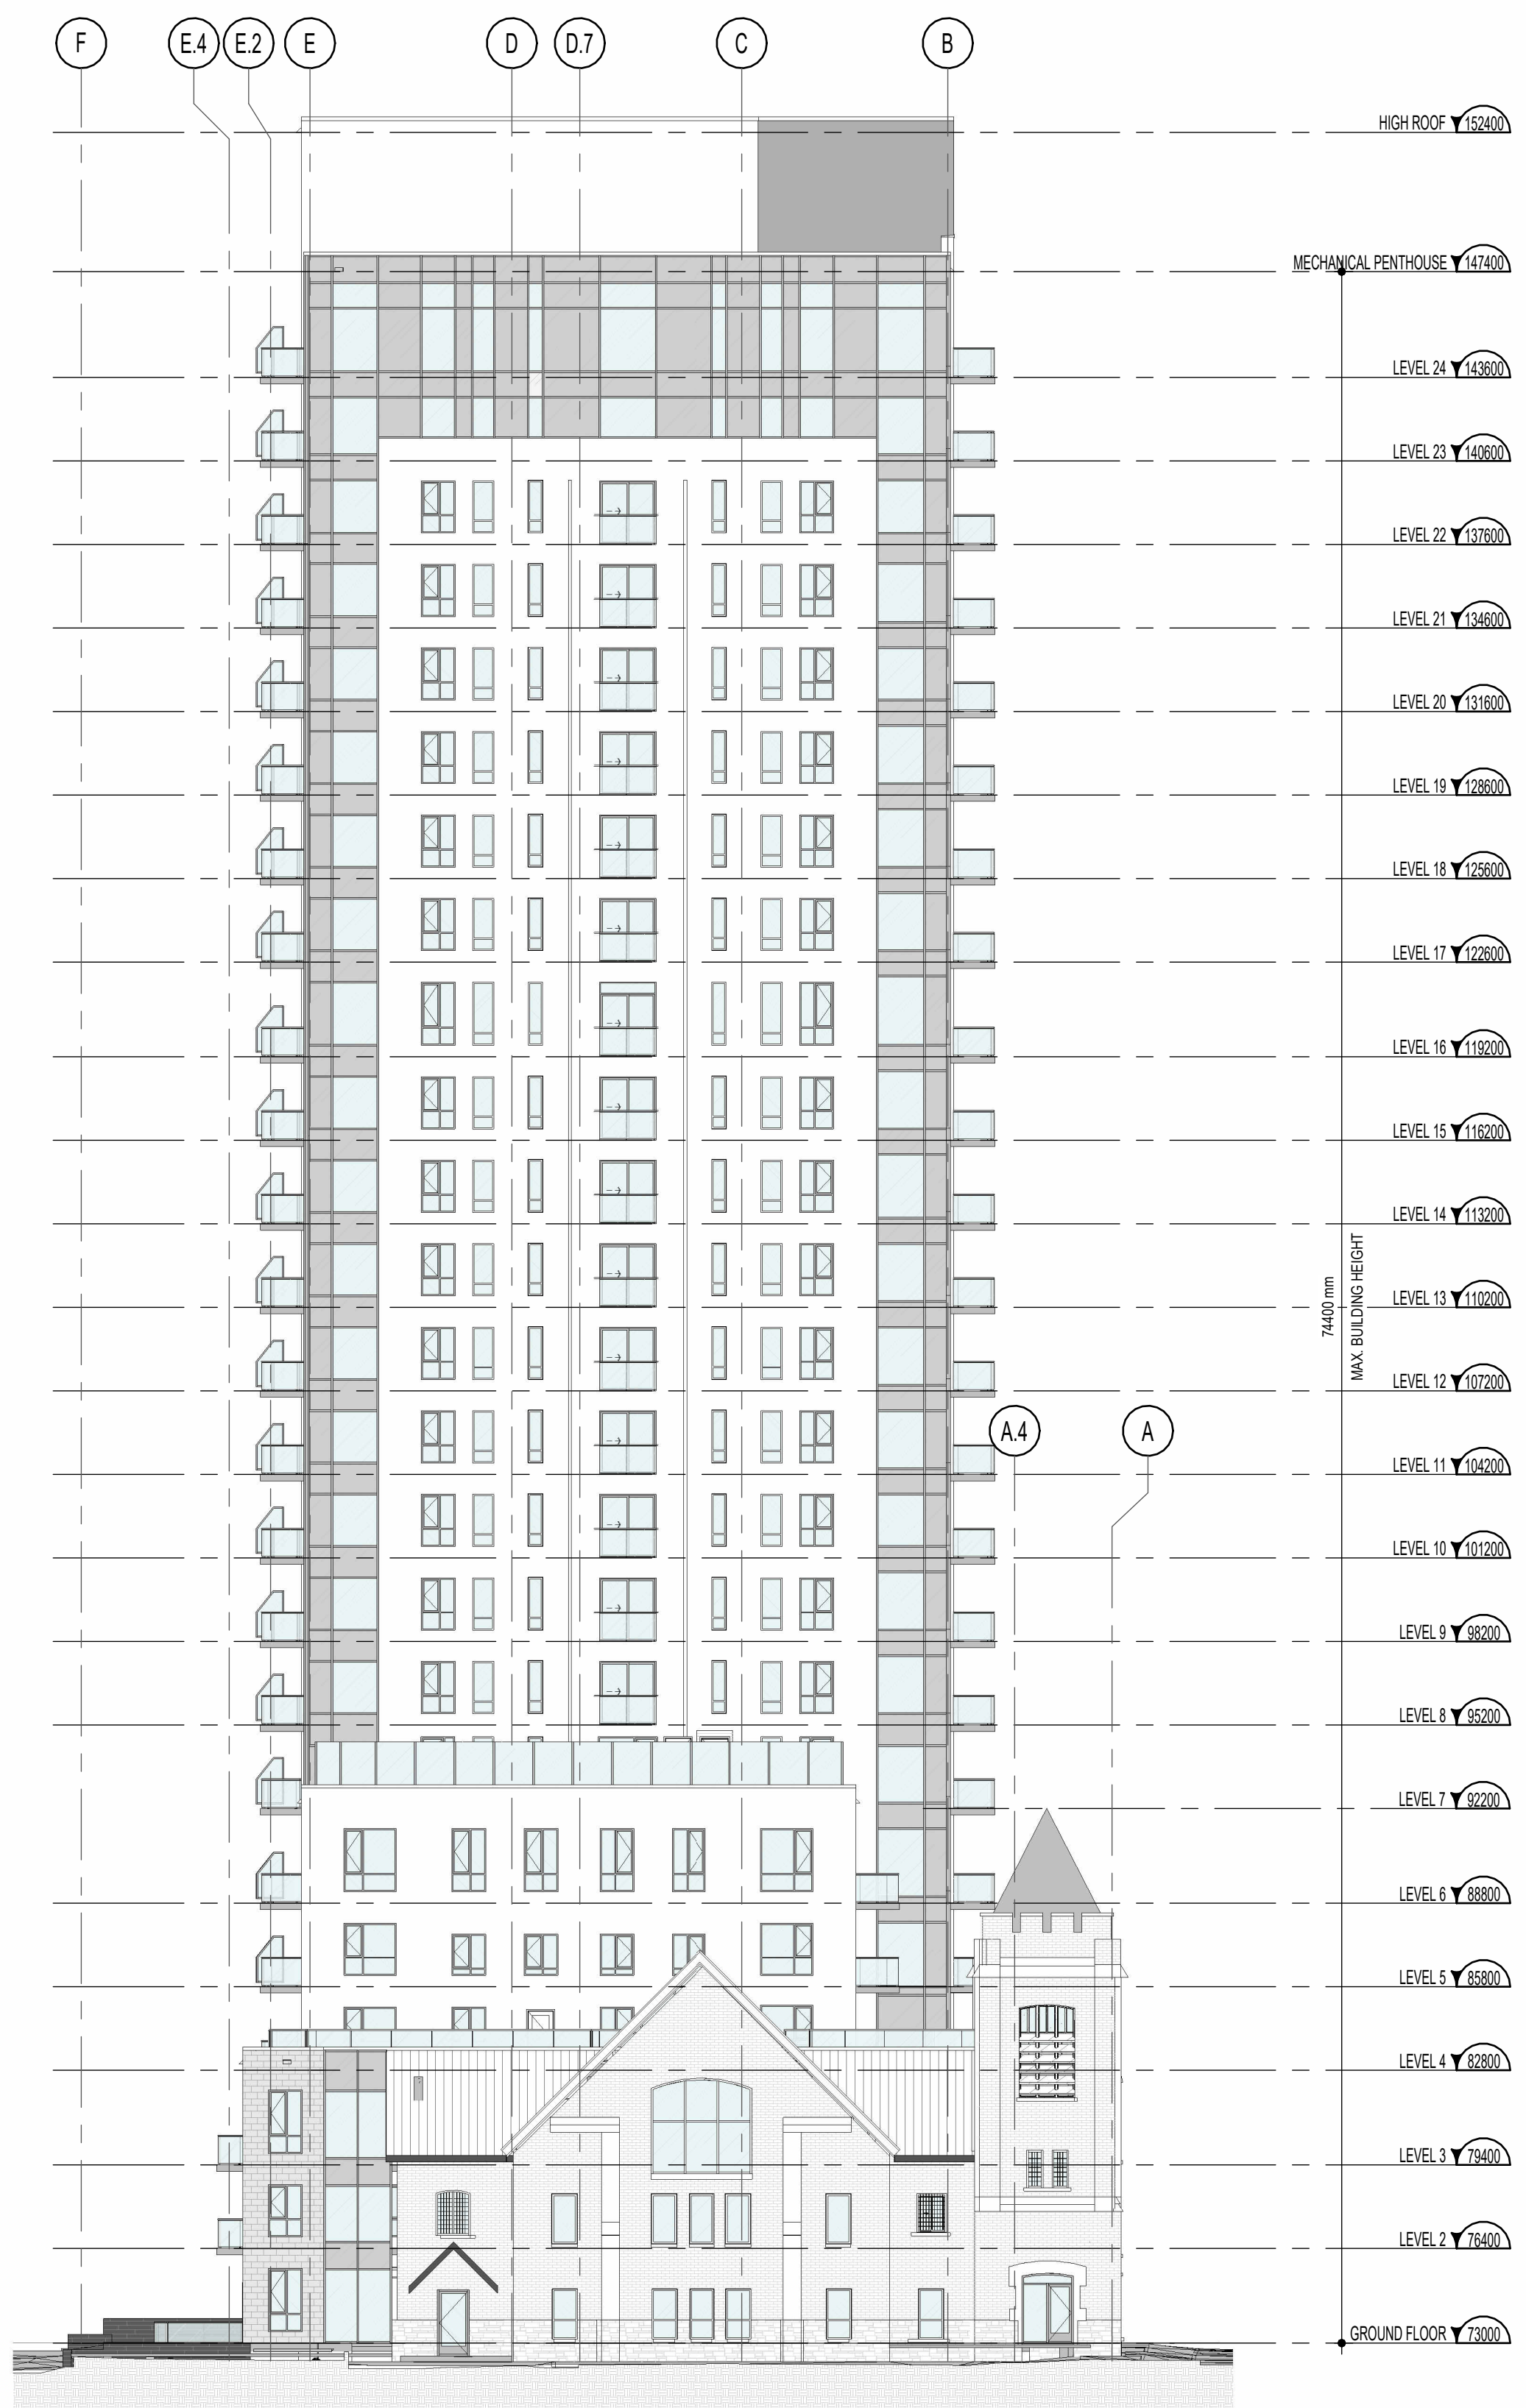

ELEVATION - NORTH (ARLINGTON.AV.) 2
1:200
A401

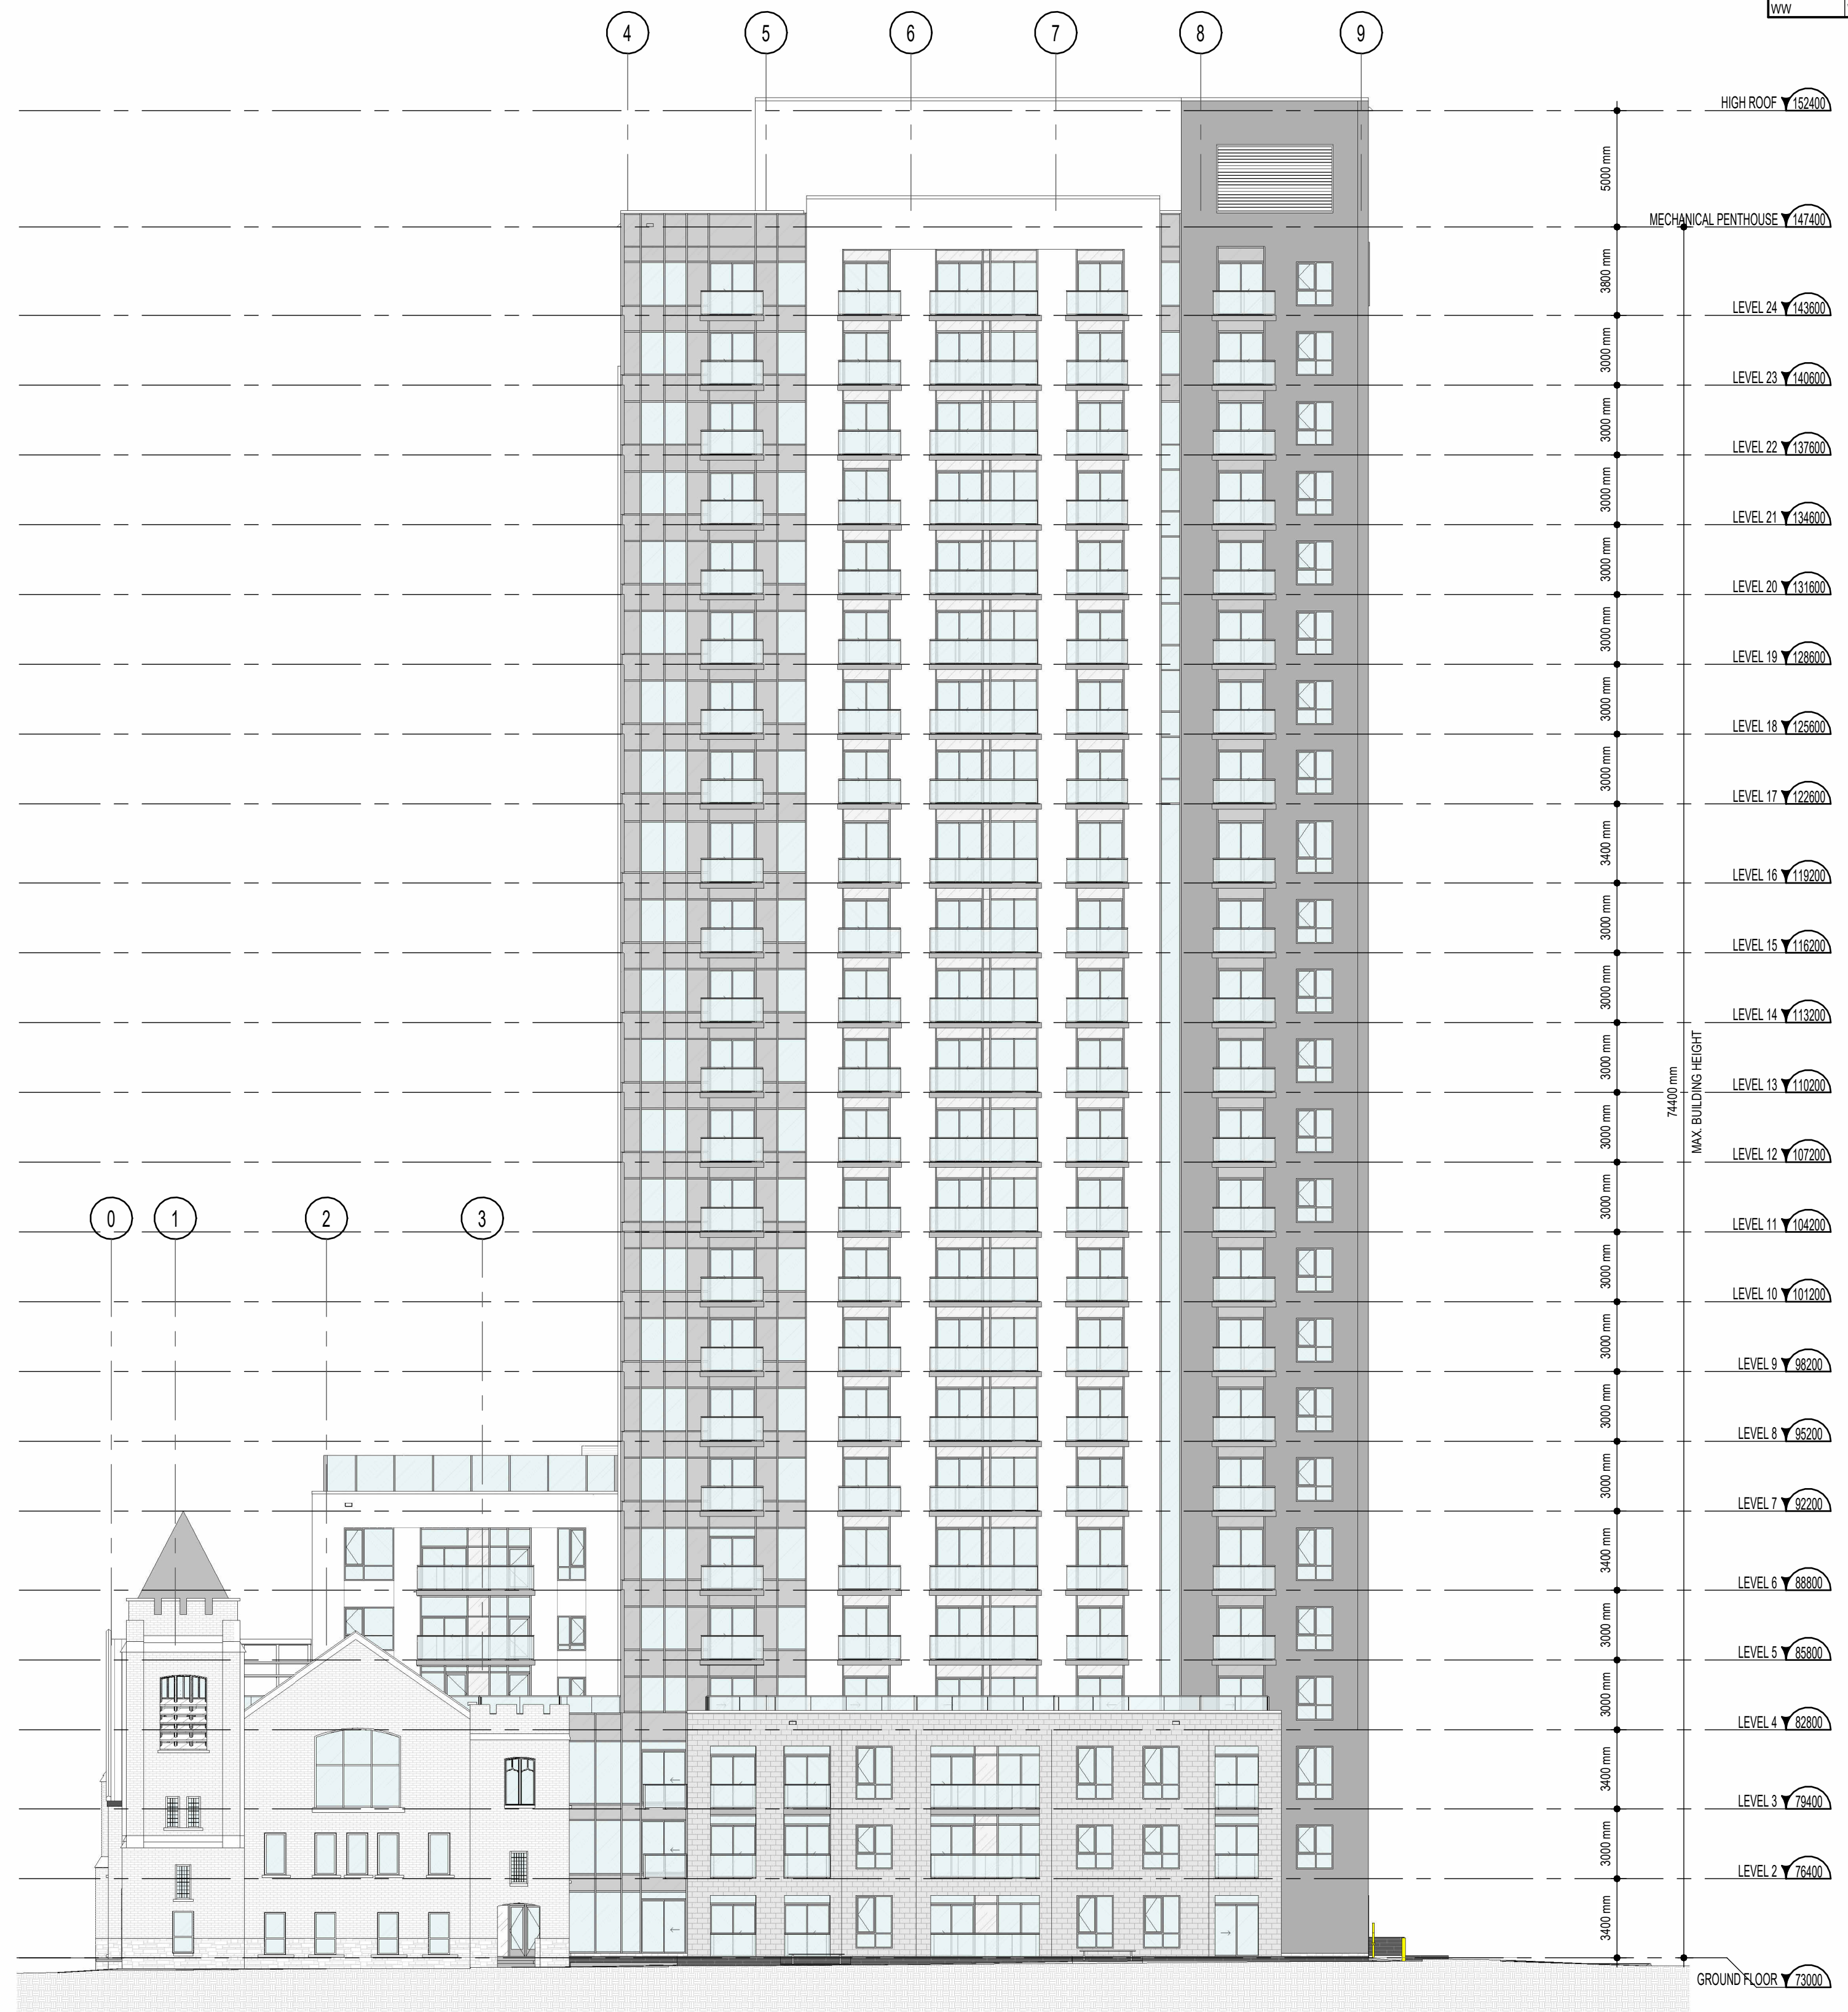

ELEVATION - WEST (BELL ST) 1
1:200
A401

NOTES GÉNÉRALES / General Notes

- Ces documents d'architecture sont la propriété exclusive de NEUF architect(e)s et ne peuvent être utilisés, reproduits ou copiés sans autorisation écrite préalable. / These architectural documents are the exclusive property of NEUF architect(e)s and cannot be used, copied or reproduced without written pre-authorization.
- Les dimensions apparaissant sur ces documents doivent être vérifiées par l'entrepreneur avant le début des travaux. / All dimensions which appear on the documents must be verified by the contractor before to start the work.
- Veuillez aviser l'architecte de toute dimension erreur et/ou divergences entre ces documents et ceux des autres professionnels. / The architect must be notified of all errors, omissions and discrepancies between these documents and those of the others professionals.
- Les dimensions sur ces documents doivent être lues et non mesurées. / The dimensions on these documents must be read and not measured.

PLANNER
FOENN Planning and Urban design
396, Copper Street, Ottawa, ON K2P 2H7
T 613 730 5709 www.foenn.com

LANDSCAPE ARCHITECT
SPRUCE LAB
500 Bayview Ave. Suite 300 Toronto, ON M4W 3G8
www.sprucelab.ca

MECHANICAL / ELECTRICAL
Smith + Andersen
600 Carling Avenue, Suite 530 Ottawa, ON K1Z 1G3
T 613 233-1186 www.smithandandersen.com

CIVIL
CIMA+
600-1400 Stee Towers Place Ottawa, ON K1J 9B8
T 613 580-2442 www.cima.ca

GEOTECHNICAL
PATERSON GROUP
15 King Street East, Ottawa, ON K1N 1T1
T 613 226 7381 www.paterosngroup.ca

STRUCTURAL
D+M Structural Engineers
333 Preston Street, Suite 110 Ottawa, ON K1S 5N4
T 613 651-9490 www.d-m-structural.ca



ENVIRONMENTAL
Pinchin Ltd.
1 Hines Road, Suite 200 Kanata, ON K2K 3C7
T 855-746-2446 www.pinchin.com

HERITAGE
Bray Heritage
637 Princess Street, Suite 400 Kingston, ON K7L 1G8
T 613 542-2393 www.brayheritage.com

GENERAL CONTRACTOR
Doran Contractors Ltd.
3197 Allison Rd. Ottawa, ON K1T 1W9
T 613 526-2400 www.doran.ca

ENERGY MODELING
EQ Building Performance Inc
20 Floral Parkway Concord, ON L4K 4R1
T 416-645-1186 www.eqbuilding.com

ARCHITECT
NEUF architect(e)s
630, LaSalle, 1^{er} étage / 32^e étage, Montréal QC H3B 1S6
T 514 861-1117 www.neuf.ca

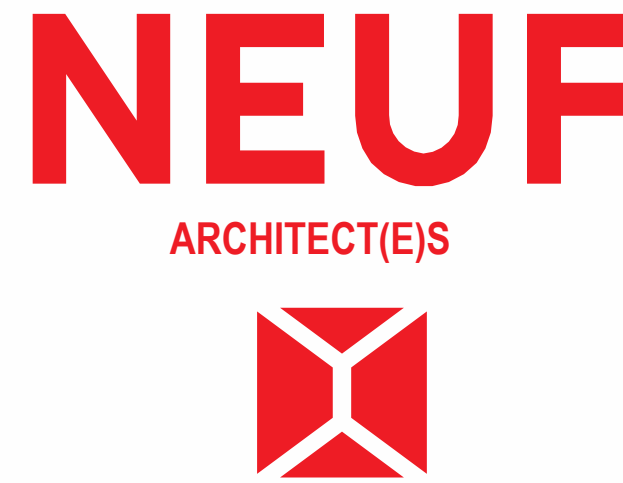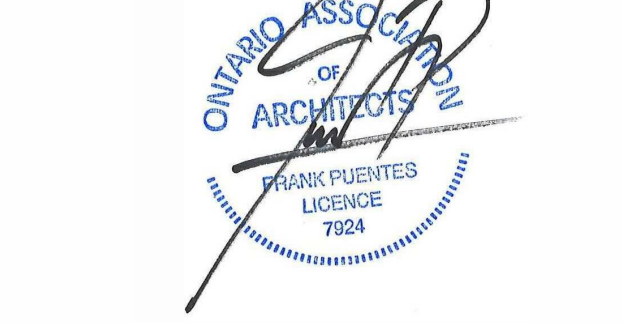

CLIENT Client


150 Egin St. Suite 1000 Ottawa, ON K2P 1L4
613-633-8600 www.nimbledevelopments.com

OUVRAGE Project
384 ARLINGTON AVENUE. RESIDENTIAL.
OTTAWA, ON NO. PROJET No. 12805


NO.	REVISION	DATE (aa-mm-ii)
1	SPA SUBMISSION	2024-06-07
2	30% Coordination	2024-06-14
3	SPA FORMAL SUBMISSION	2024-10-04
4	ISSUED FOR TENDER 1	2024-10-30
5	ISSUED FOR COORDINATION	2024-11-08
6	ISSUED FOR AUDIT 3	2024-11-26
7	SPA FORMAL SUBMISSION - REV. 1	2024-12-04

DESSINÉ PAR Drawn by T.T.
DATE (aa mm ii) 2024-06-07
TITRE DU DESSIN Drawing Title ELEVATIONS


VERIFIÉ PAR Checked by R.R./F.P.
ECHELLE Scale As indicated

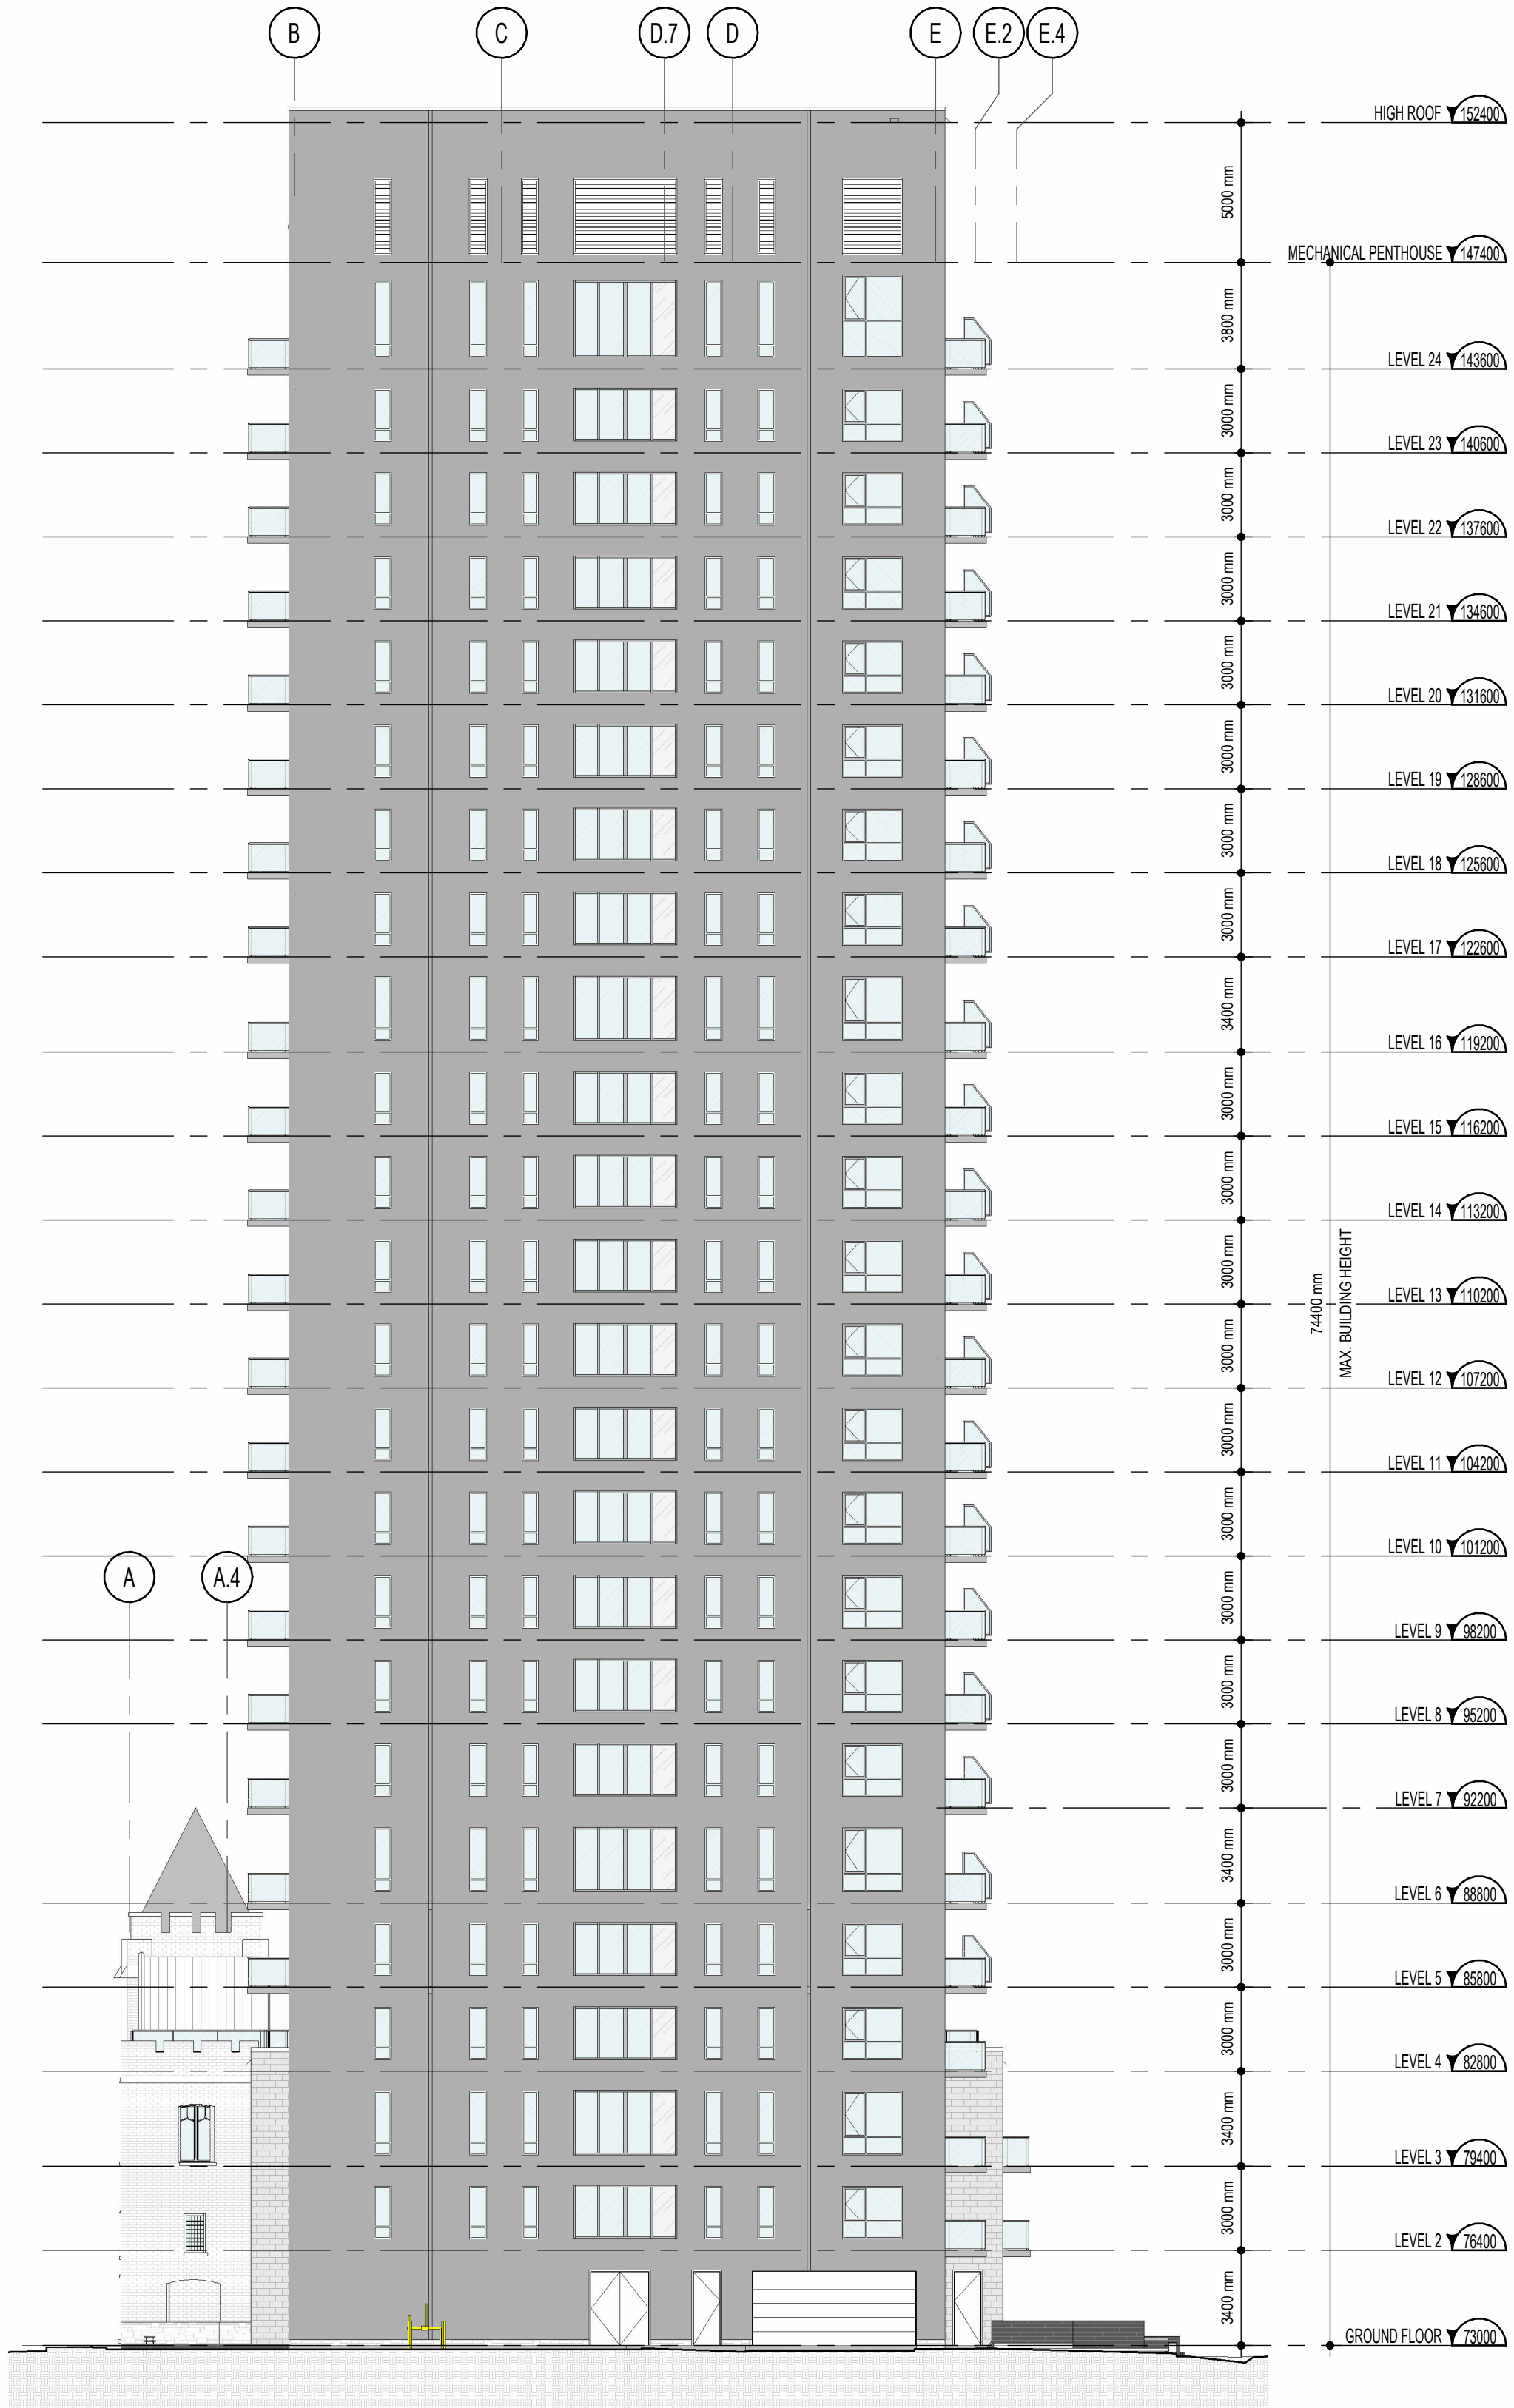

ELEVATION - SOUTH (RAYMOND ST.) 2
1: 200 A402

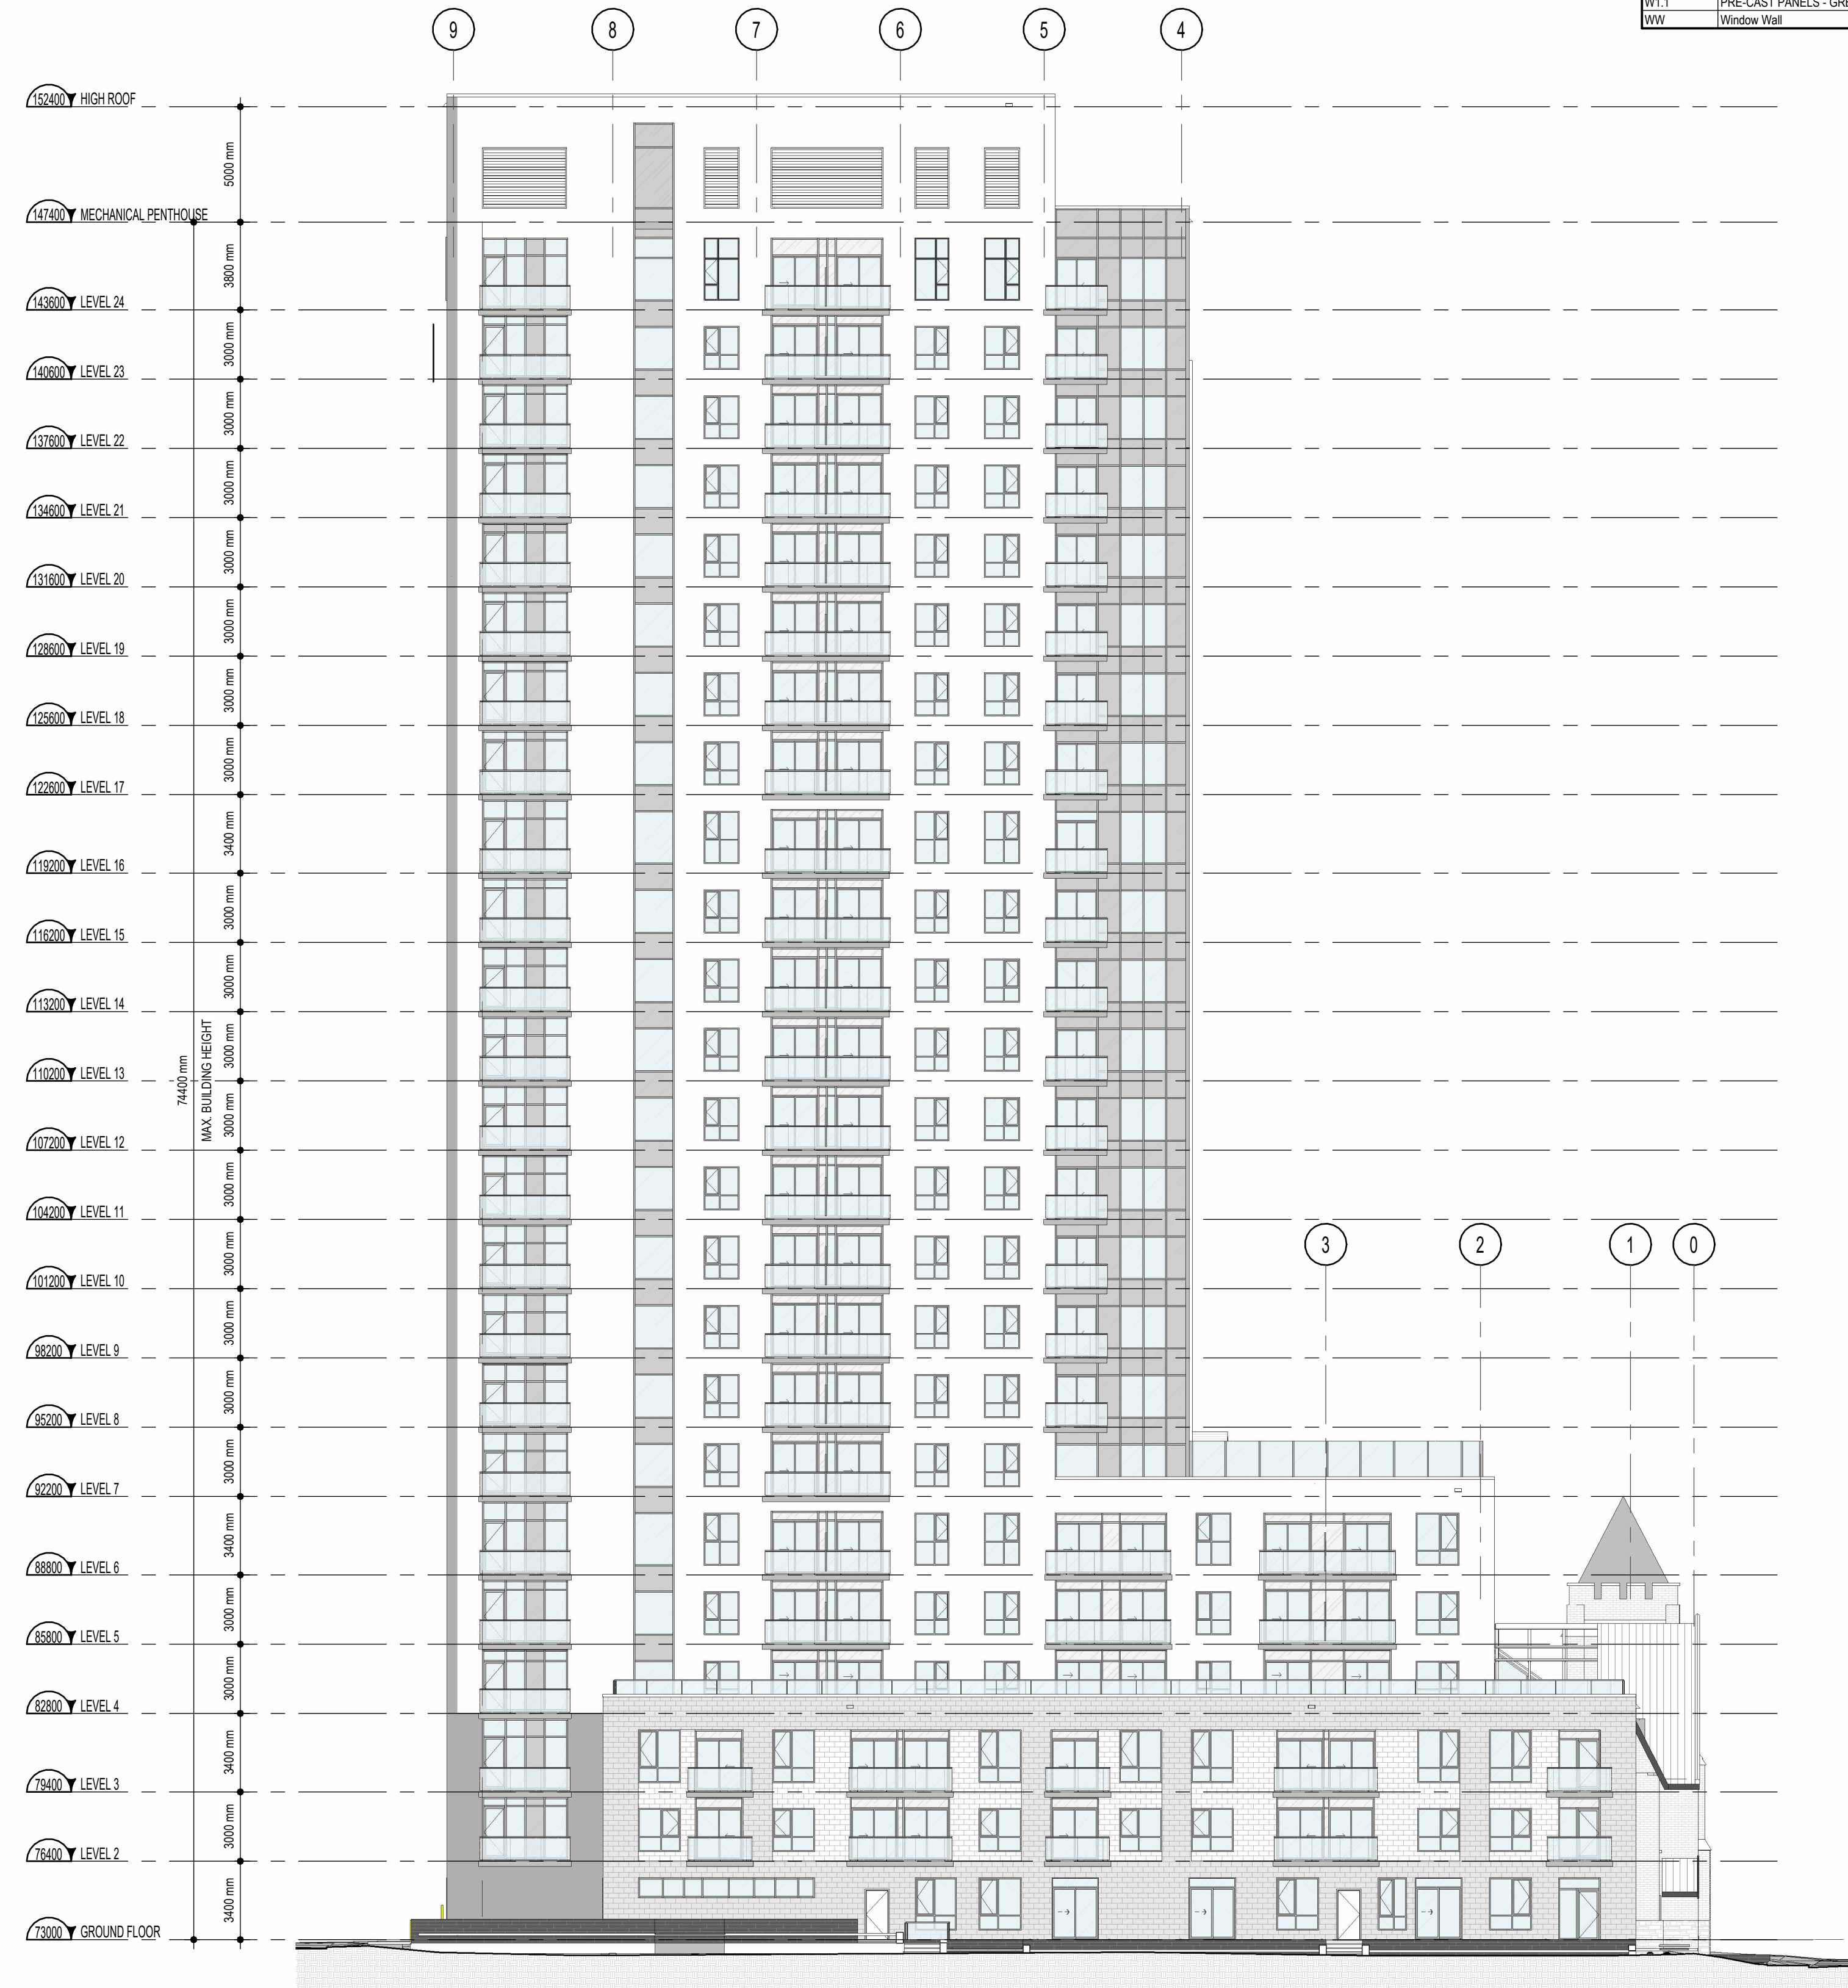

ELEVATION - EAST (ARTHUR LANE) 1
1: 200 A402

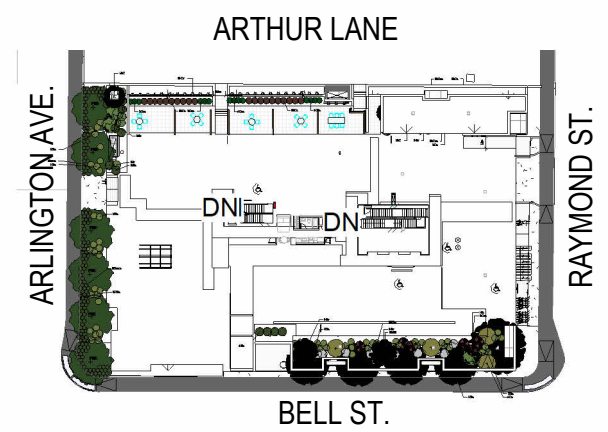

SITE PLAN
1: 1000

ELEVATION MATERIALS	
TYPE MARK	DESCRIPTION
WW1	PRE-CAST PANELS - GREY
WW	Window Wall

NOTES GÉNÉRALES / General Notes

1. Ces documents d'architecture sont la propriété exclusive de NEUF architect(e)s et ne peuvent être utilisés, reproduits ou copiés sans autorisation écrite préalable. / These architectural documents are the exclusive property of NEUF architect(e)s and cannot be used, copied or reproduced without written pre-authorization.
2. Les dimensions apparaissant sur ces documents doivent être vérifiées par l'entrepreneur avant le début des travaux. / All dimensions which appear on the documents must be verified by the contractor before to start the work.
3. Veuillez aviser l'architecte de toute dimension erronée ou divergences entre ces documents et ceux des autres professionnels. / The architect must be notified of all errors, omissions and discrepancies between these documents and those of the others professionals.
4. Les dimensions sur ces documents doivent être lues et non mesurées. / The dimensions on these documents must be read and not measured.

PLANNER
FO TENN Planning and Urban design
396 Copper Street, Ottawa, ON K2P 2H7
T 613 733 5709 www.fo-tenn.com

LANDSCAPE ARCHITECT
SPRUCE LAB
500 Bayview Ave. Suite 300 Toronto, ON M4W 3G3
www.sprucelab.ca

MECHANICAL / ELECTRICAL
Smith + Andersen
600 Carling Avenue, Suite 530 Ottawa, ON K1Z 1G3
T 613 233-1186 www.smithandandersen.com

CIVIL
CIMA+
600-1400 Stee Towers Place Ottawa, ON K1J 9B8
T 613 580-2442 www.cima.ca

GEOTECHNICAL
PATERSON GROUP
9 King Street East, Ottawa, ON K1N 1T9
T 613 226 7381 www.paterosngroup.ca

STRUCTURAL
D+M Structural Engineers
333 Preston Street, Suite 110 Ottawa, ON K1S 5N4
T 613 851-9490 www.d-m-structural.ca

ENVIRONMENTAL
Pinchin Ltd.
1 Hines Road, Suite 200 Kanata, ON K2K 3C7
T 855-746-2446 www.pinchin.com


HERITAGE
Bray Heritage
637 Princess Street, Suite 400 Kingston, ON K7L 1G8
T 613 542-2393 www.brayheritage.com

GENERAL CONTRACTOR
Doran Contractors Ltd.
3197 Alton Road, Ottawa, ON K1T 1W9
T 613 526-2400 www.doran.ca

ENERGY MODELING
EQ Building Performance Inc
20 Floral Parkway Concord, ON L4K 4R1
T 416 645-1186 www.eqbuilding.com

ARCHITECT
NEUF architect(e)s
630, Loui, René L'Avègque O 32^e Floor, Montreal QC H3B 1S6
T 514 867 1117 www.neuf.ca

SCEAU / SEAL

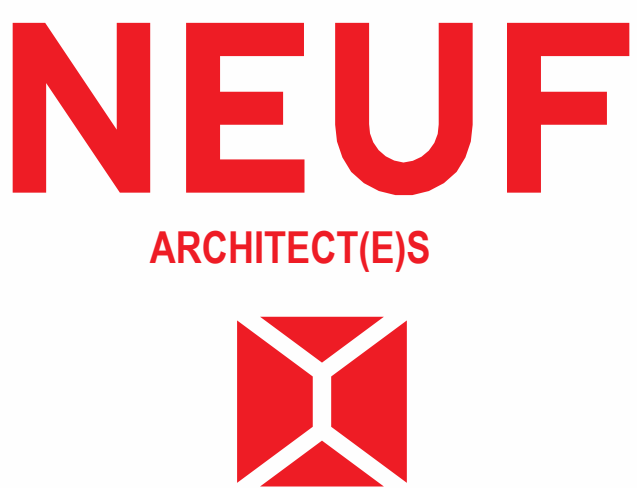

CLIENT / Client

150 Elgin St. Suite 1000 Ottawa, ON K2P 1L4
613-653-0600 www.mhdevelopments.com

OUVRAGE / Project

384 ARLINGTON AVENUE. RESIDENTIAL.

EMPLACEMENT / Location
OTTAWA, ON NO PROJET / No. 12805


NO	REVISION	DATE (aa-mm-ii)
1	SPA SUBMISSION	2024-06-07
2	30% Coordination	2024 06 14
3	SPA FORMAL SUBMISSION	2024 10 04
4	ISSUED FOR TENDER 1	2024 10 30
5	ISSUED FOR COORDINATION	2024 11 08
6	ISSUED FOR AUDIT 3	2024 11 26
7	SPA FORMAL SUBMISSION - REV. 1	2024 12 04

DESSINÉ PAR / Drawn by
T.T.
DATE (aa mm ii)
2024-06-07
TITRE DU DESSIN / Drawing Title
indicated

VERIFIÉ PAR / Checked by
R.R./F.P.
ECHELLE / Scale
As
indicated

ELEVATIONS


REVISION / Revision NO. DESSIN / Drawing Number
7 **A402**

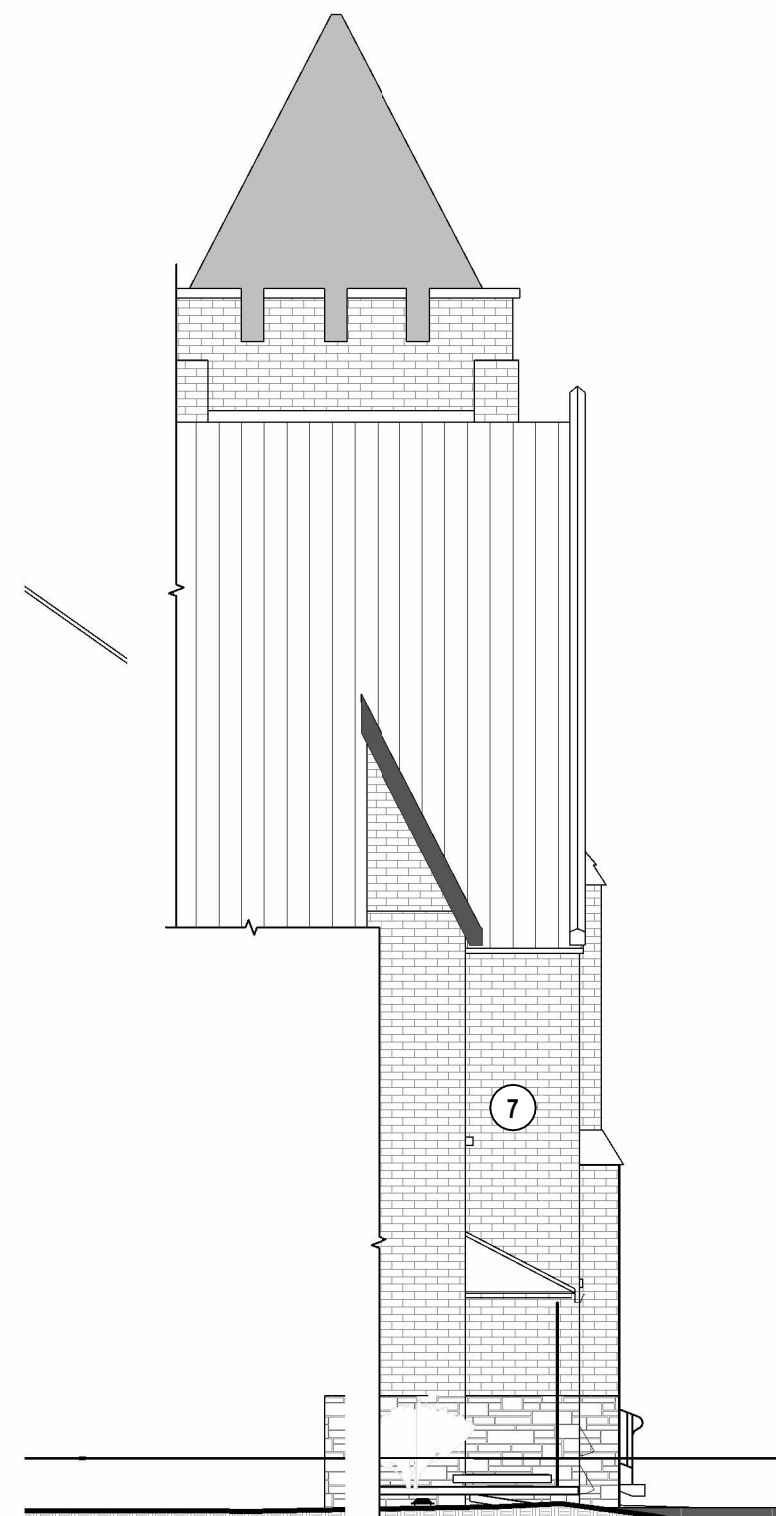

EXISTING - EAST ELEVATION (ARTHUR LANE)

1:100

A403

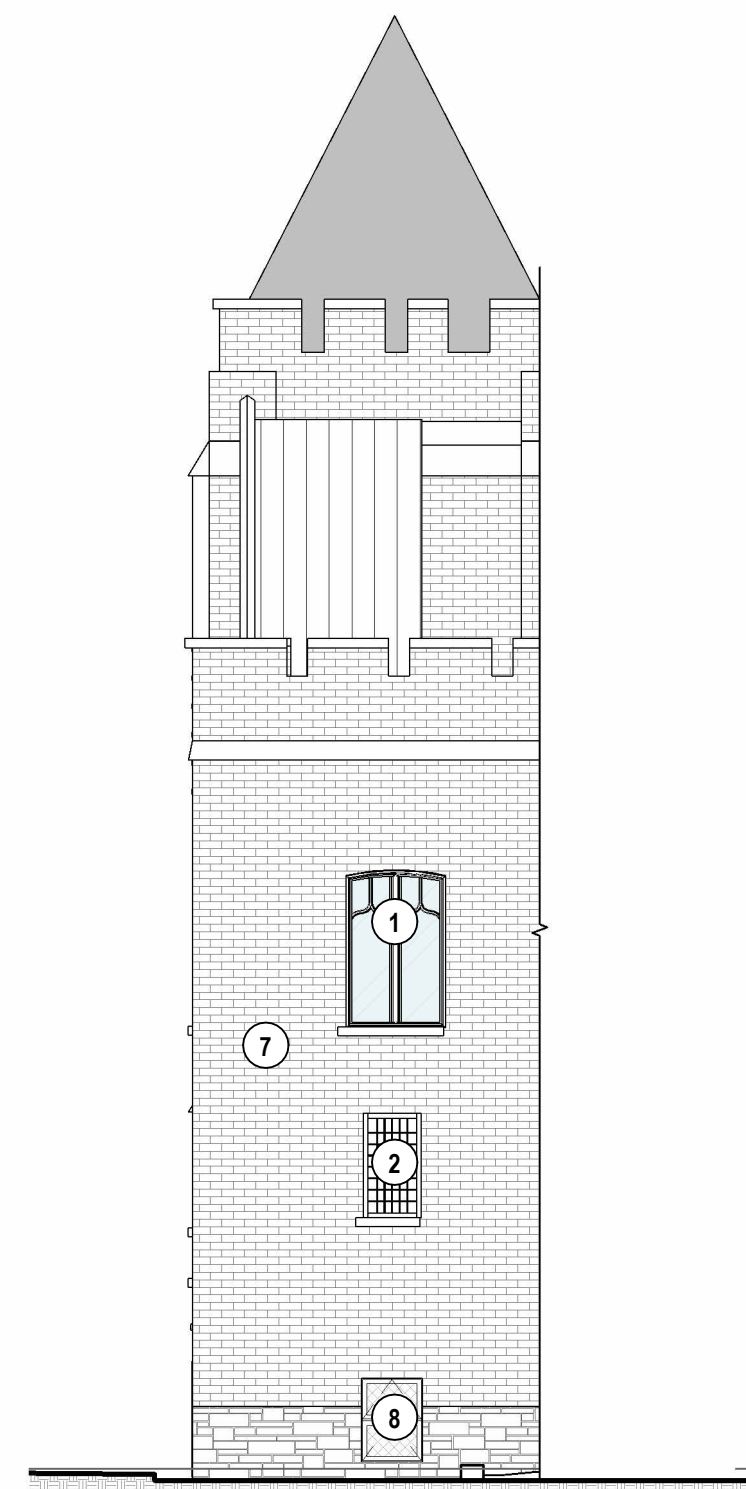

EXISTING - SOUTH ELEVATION (RAYMOND ST.)

1:100


A403



EXISTING - NORTH ELEVATION (ARLINGTON AV.)

1:100


A403

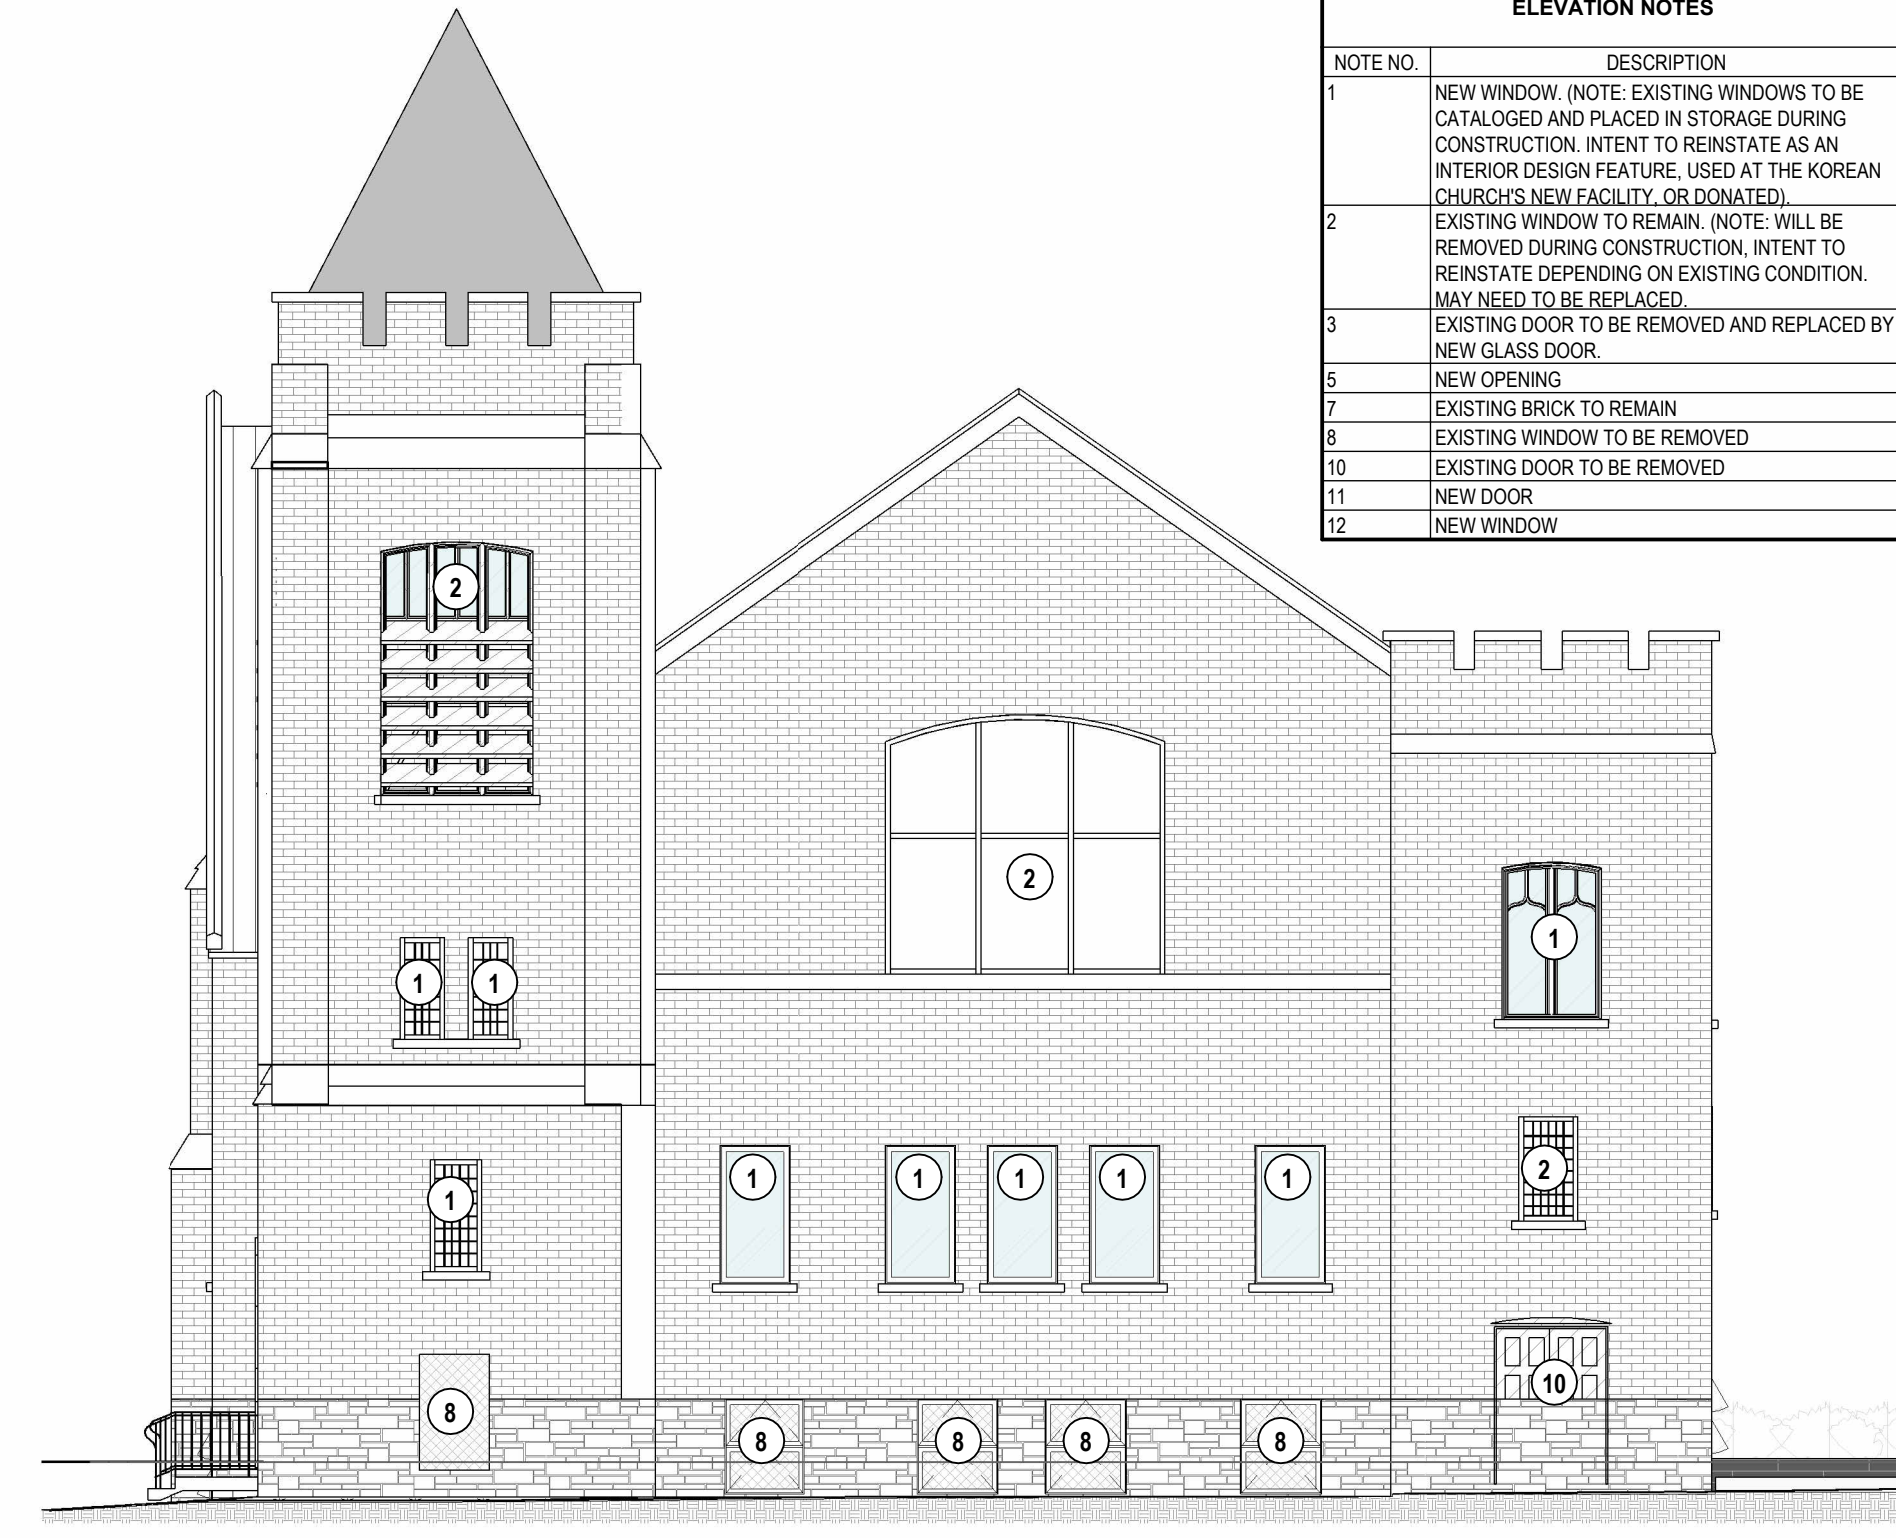

EXISTING - WEST ELEVATION (BELL ST)

1:100

A403

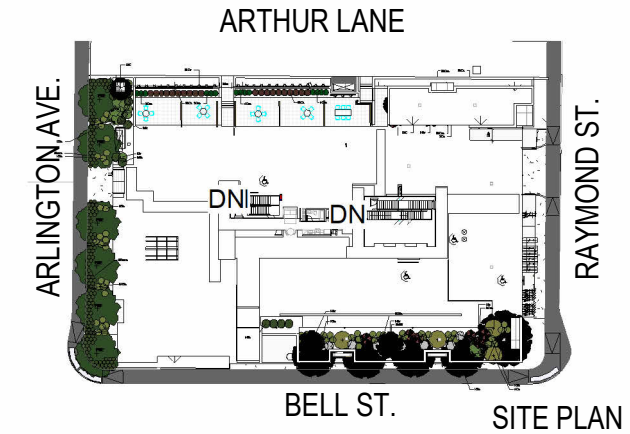


SITE PLAN

1:1000

NOTE NO.	DESCRIPTION
1	NEW WINDOW. (NOTE: EXISTING WINDOWS TO BE CATALOGUED AND PLACED IN STORAGE DURING CONSTRUCTION. INTENT TO REINSTATE AS AN INTERIOR DESIGN FEATURE. USED AT THE KOREAN CHURCH'S NEW FACILITY, OR LOCATED).
2	EXISTING WINDOW TO REMAIN. (NOTE: WILL BE REMOVED DURING CONSTRUCTION. INTENT TO REINSTATE DEPENDING ON EXISTING CONDITION. MAY NEED TO BE REPLACED).
3	EXISTING DOOR TO BE REMOVED AND REPLACED BY NEW GLASS DOOR.
5	NEW OPENING.
7	EXISTING BRICK TO REMAIN.
8	EXISTING WINDOW TO BE REMOVED.
10	EXISTING DOOR TO BE REMOVED.
11	NEW DOOR.
12	NEW WINDOW.


ELEVATION NOTES

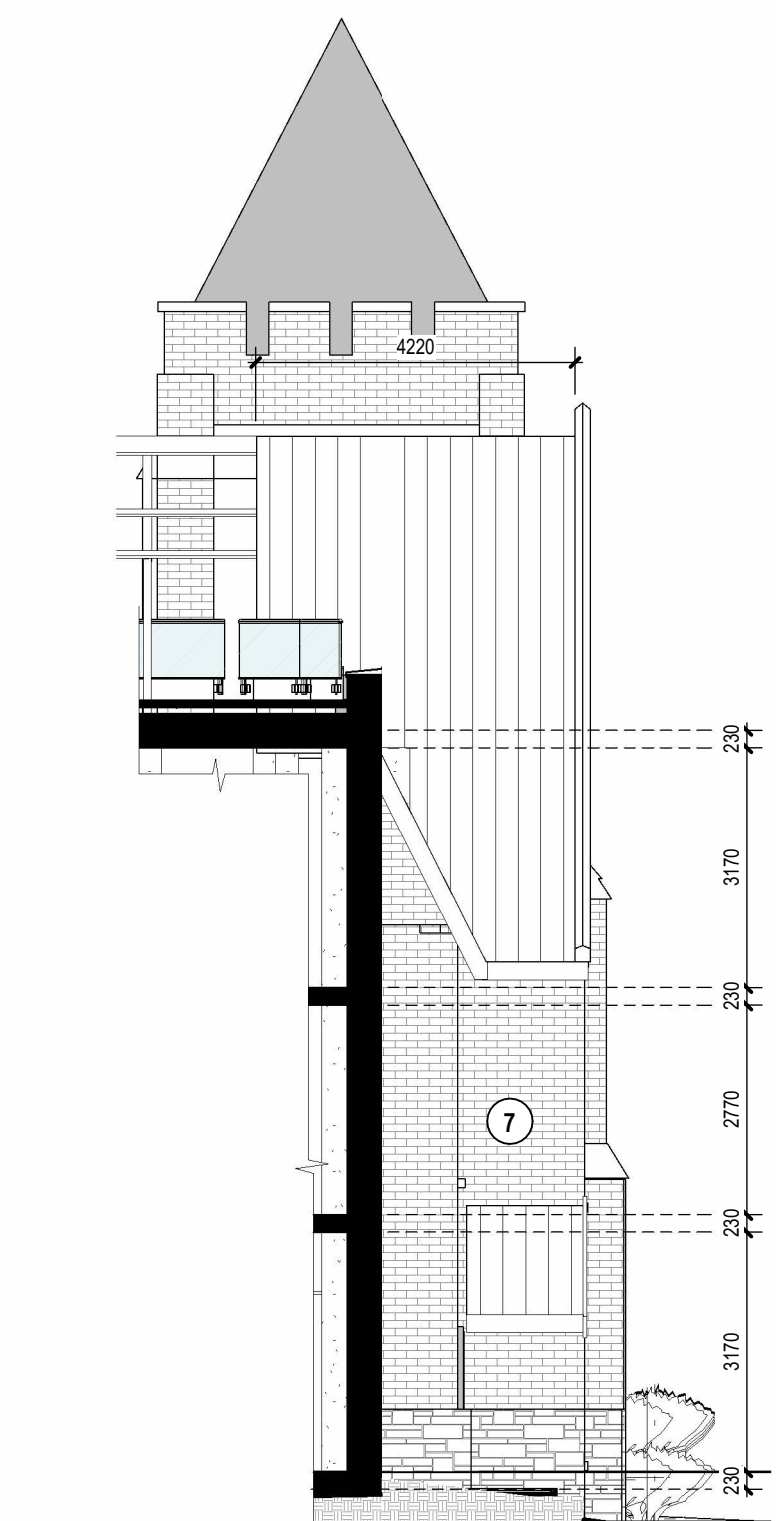

PROPOSED - EAST ELEVATION (ARTHUR LANE)

1:100

A403

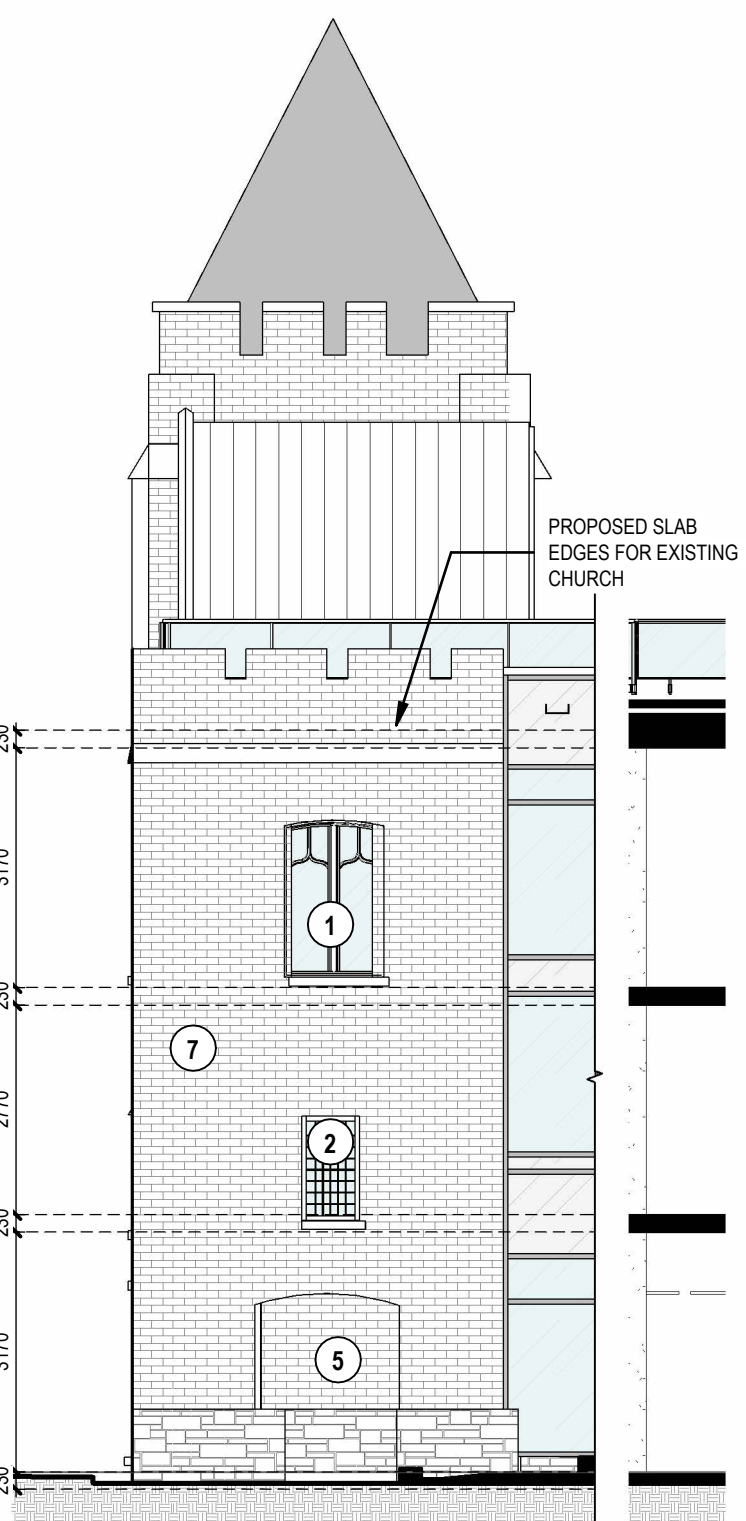

PROPOSED - SOUTH ELEVATION (RAYMOND ST.)

1:100

A403



PROPOSED - NORTH ELEVATION (ARLINGTON AV.)

1:100

A403



PROPOSED - WEST ELEVATION (BELL ST)

1:100

A403

NOTES GÉNÉRALES - General Notes

- Ces documents d'architecture sont la propriété exclusive de NEUF architect(e)s et ne peuvent être utilisés, reproduits ou copiés sans autorisation écrite préalable. / These architectural documents are the exclusive property of NEUF architect(e)s and cannot be used, copied or reproduced without written pre-authorization.
- Les dimensions apparaissant sur ces documents doivent être vérifiées par l'entrepreneur avant le début des travaux. / All dimensions which appear on the documents must be verified by the contractor before to start the work.
- Veuillez aviser l'architecte de toute divergence entre ces documents et ceux des autres professionnels. / The architect must be notified of all errors, omissions and discrepancies between these documents and those of the others professionals.
- Les dimensions sur ces documents doivent être lues et non mesurées. / The dimensions on these documents must be read and not measured.

PLANNER

FOENN Planning and Urban design
 316, Copper Street, Ottawa, ON K2P 2H7
 T 613 730 5709 www.foenn.com

LANDSCAPE ARCHITECT

SPRUCE LAB
 500 Bayview Ave. Suite 300 Toronto, ON M4W 3G8
 www.sprucelab.ca

MECHANICAL / ELECTRICAL

Smith + Andersen
 600 Carling Avenue, Suite 530 Ottawa, ON K1Z 1G3
 T 613 230-1186 www.smithandandersen.com

CIVIL

CIMA+
 600-1400 Bay Towers Place Ottawa, ON K1J 9B8
 T 613 580-2442 www.cima.ca

GEOTECHNICAL

PATERSON GROUP
 14 King Street East, Ottawa, ON K1N 1T9
 T 613 226 7381 www.paterosngroup.ca

STRUCTURAL

D+M Structural Engineers
 333 Preston Street, Suite 110 Ottawa, ON K1S 5N4
 T 613 651-9490 www.d-m-structural.ca

ENVIRONMENTAL

Pinchin Ltd.
 1 Hines Road, Suite 200 Kanata, ON K2K 3C7
 T 855 746-2446 www.pinchin.com

HERITAGE

Bray Heritage
 637 Princess Street, Suite 400 Kingston, ON K7L 1G8
 T 613 542-3393 www.brayheritage.com

GENERAL CONTRACTOR

Doran Contractors Ltd.
 1197 Allison Rd. Ottawa, ON K1T 1W5
 T 613 526-2400 www.doran.ca

ENERGY MODELING

EQ Building Performance Inc
 20 Floral Parkway Concord, ON L4K 4R1
 T 416 645-1186 www.eqbuilding.com

ARCHITECT

NEUF architect(e)s
 630, Loui, René-Lévesque O 32^e Floor, Montréal QC H3B 1S6
 T 514 861 1117 www.neuf.ca

SCAM / Seal



NEUF

ARCHITECT(E)S



CLIENT Client

150 Egl. St. Suite 1000 Ottawa, ON K2P 1L4
 613-653-0600 www.mhbdevelopments.com

OUVRAGE Project

384 ARLINGTON AVENUE. RESIDENTIAL.

EMPLACEMENT Location
 OTTAWA, ON NO. PROJET No.
 12805

NO.	REVISION	DATE (aa-mm-ii)
1	SPA SUBMISSION	2024-06-07
2	30% Coordination	2024 06 14
3	SPA FORMAL SUBMISSION	2024 10 04
4	ISSUED FOR TENDER 1	2024 10 30
5	ISSUED FOR COORDINATION	2024 11 08
6	ISSUED FOR AUDIT 3	2024 11 26
7	SPA FORMAL SUBMISSION - REV. 1	2024 12 04

DESSIN PAR Drawn by
 T.T.
 DATE (aa mm ii)
 2024-06-07
 TITRE DU DESSIN Drawing Title
 EXISTING CHURCH
 PROPOSED ELEVATION

VERIFIÉ PAR Checked by
 R.R./F.P.
 ÉCHELLE Scale
 As
 INDICATED

**EXISTING CHURCH
 PROPOSED ELEVATION**

REVISION Revision NO. DESSIN Dwg Number
7 **A403**