







PLANT MATERIAL SCHEDULE									
SYMBOL	QUANTITY	BOTANICAL NAME	COMMON NAME	SIZE	CONDITION	NATIVE	BIO DIVERSITY FACTOR*	SUPPORTS POLLINATORS	ATTRACTS BIRDS
Shrubs									
Buj	4	Berula utilis Jacquemontii Multi-Stem	Jacquemontii Birch Multi-Stem	300cm	WB	Ornamental	4/0		
CdR	19	Cornus alba Elegans	Everleaf Dogwood	80cm/3gal	Potted	Ornamental	129		Yes
Car	19	Clerina d'infolia Ruby Spice	Ruby Spice Summersweet	80cm/3gal	Potted	Ornamental		Yes	
CinG	6	Chamaecyparis nootkatensis Glaucop	Blue Nootka False Cypress	175cm	Potted	Ornamental			
Dg	1	Deutzia gracilis	Slender Deutzia	60cm/3gal	Potted	Ornamental		Yes	
Di	17	Diervilla lanceola	Northern Bush Honeysuckle	60cm/3gal	Potted	Native	4	Yes	Yes
DqF	16	Hydrangea paniculata Little Quick Fire	Little Quick Fire Hydrangea	40cm	Potted	Ornamental			
GmB	19	Ilex glabra Gem Box	Gem Box Inkberry Holly	30cm	Potted	Native	45	Yes	Yes
JcC	37	Juniperus sabina Calgary Carpet	Calgary Carpet Juniper	50cm	3gal	Ornamental		Yes	Yes
JHB	20	Juniperus horizontalis Blue Chip	Blue Chip Juniper	50cm	3gal	Ornamental		Yes	Yes
Nt	3	Physocarpus opulifolius Minidai	Goldcrest Ninebark	60cm	Potted	Native	36	Yes	Yes
SpG	66	Spiraea bumalda Goldflame	Goldflame Spiraea	60cm/3gal	Potted	Ornamental		Yes	Yes
TJC	1	Taxus cuspidata Goldpatio	Clipped Cone Japanese Yew	110cm	BB	Ornamental		Yes	Yes
To	71	Thuja occidentalis	White Cedar	175cm	Field Grown	Native	46		Yes
Vv	1	Vyringa vulgaris Moscow Beauty	Beauty of Moscow Lilac	150cm	3gal	Ornamental			
Perennials									
HJ	37	Hosta June	Plantain Lily	1gal	Potted	Ornamental		Yes	
NPD	92	Nepeta faassenii Drapmore Blue	Blue Catmint	1gal	Potted	Ornamental		Yes	
RGS	31	Rudbeckia fulgida Goldsturm	Goldsturm Black-Eyed Susan	1gal	Potted	Native	17	Yes	
Ornamental Grasses									
Pv	60	Panicum virgatum	Switch Grass	1gal	Potted	Native	25		Yes


Biodiversity Value represents the number of butterfly and moth species the plant hosts. This is essential as caterpillars are the foundation for building the food web and enhancing biodiversity, being the primary food for nesting birds to feed their young. Based upon the research of Dr. Douglas Tallamy, University of Delaware.

- LEGEND**

 -  EXISTING TREE TO REMOVE
 -  EXISTING TREE TO REMAIN
 -  SODDED LAWN AREA
 -  UNDERGROUND PARKING
 -  40 YEAR TREE CANOPY
 -  SOIL ZONE FOR VOLUME CALCULATIONS



No.	Issues and Revisions	Date
1.	ISSUED FOR REVIEW	2024-09-10
2.	ISSUED FOR REVIEW	2024-09-19
3.	ISSUED FOR SPC	2025-04-23

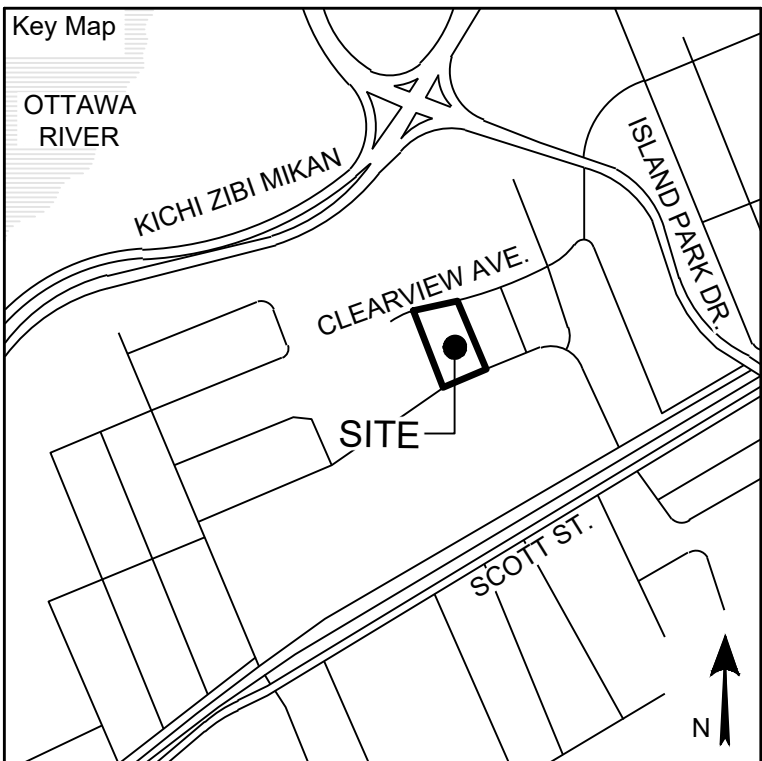

<p>Project Notes</p> <p>This design and drawing are the property of The Scott Wentworth Landscape Group Ltd. and are not to be copied or used for construction purposes without the Landscape Architect's express written consent.</p>
--

The contractor shall check and verify all dimensions and report any discrepancies, error, or omissions to the Landscape Architect prior to commencing work.

Base plan information taken from Site Plan provided by:
Company Name: FARLEY, SMITH & DENIS SURVEYING
LTD.
Dated: 2024-02-27

Wentworth Landscapes
13392 Loyalist Parkway R.R.1, Picton ON K0K 2T0
613.547.3772

Architect

rla / architecture
roderick lahey architect inc.

56 beech street, ottawa, ontario K1S 3J6
t. 613.724.9932 f. 613.724.1209 rlaarchitecture.ca



Client	HOMESTEAD LAND HOLDINGS LTD
--------	-----------------------------

Project
210 CLEARVIEW AVE.

Project Location
210 CLEARVIEW AVE. OTTAWA, ON.

Drawing Title
SITE PLAN

Scale
1:250

Date	Plot Date
2024-02-28	2025-04-29


Designed By SW	Drawn By EB/PL
-------------------	-------------------

Approved By SW	Drawing Number
-------------------	----------------

Project Number
24004-DC

L1.0

G:\Shared drives\Commercial Department\01 - PROJECTS\2024\24004-DC - 210 Clearview Ave. - Ottawa - AFSHEET SET\24004 - L1 Landscape Plan.dwg

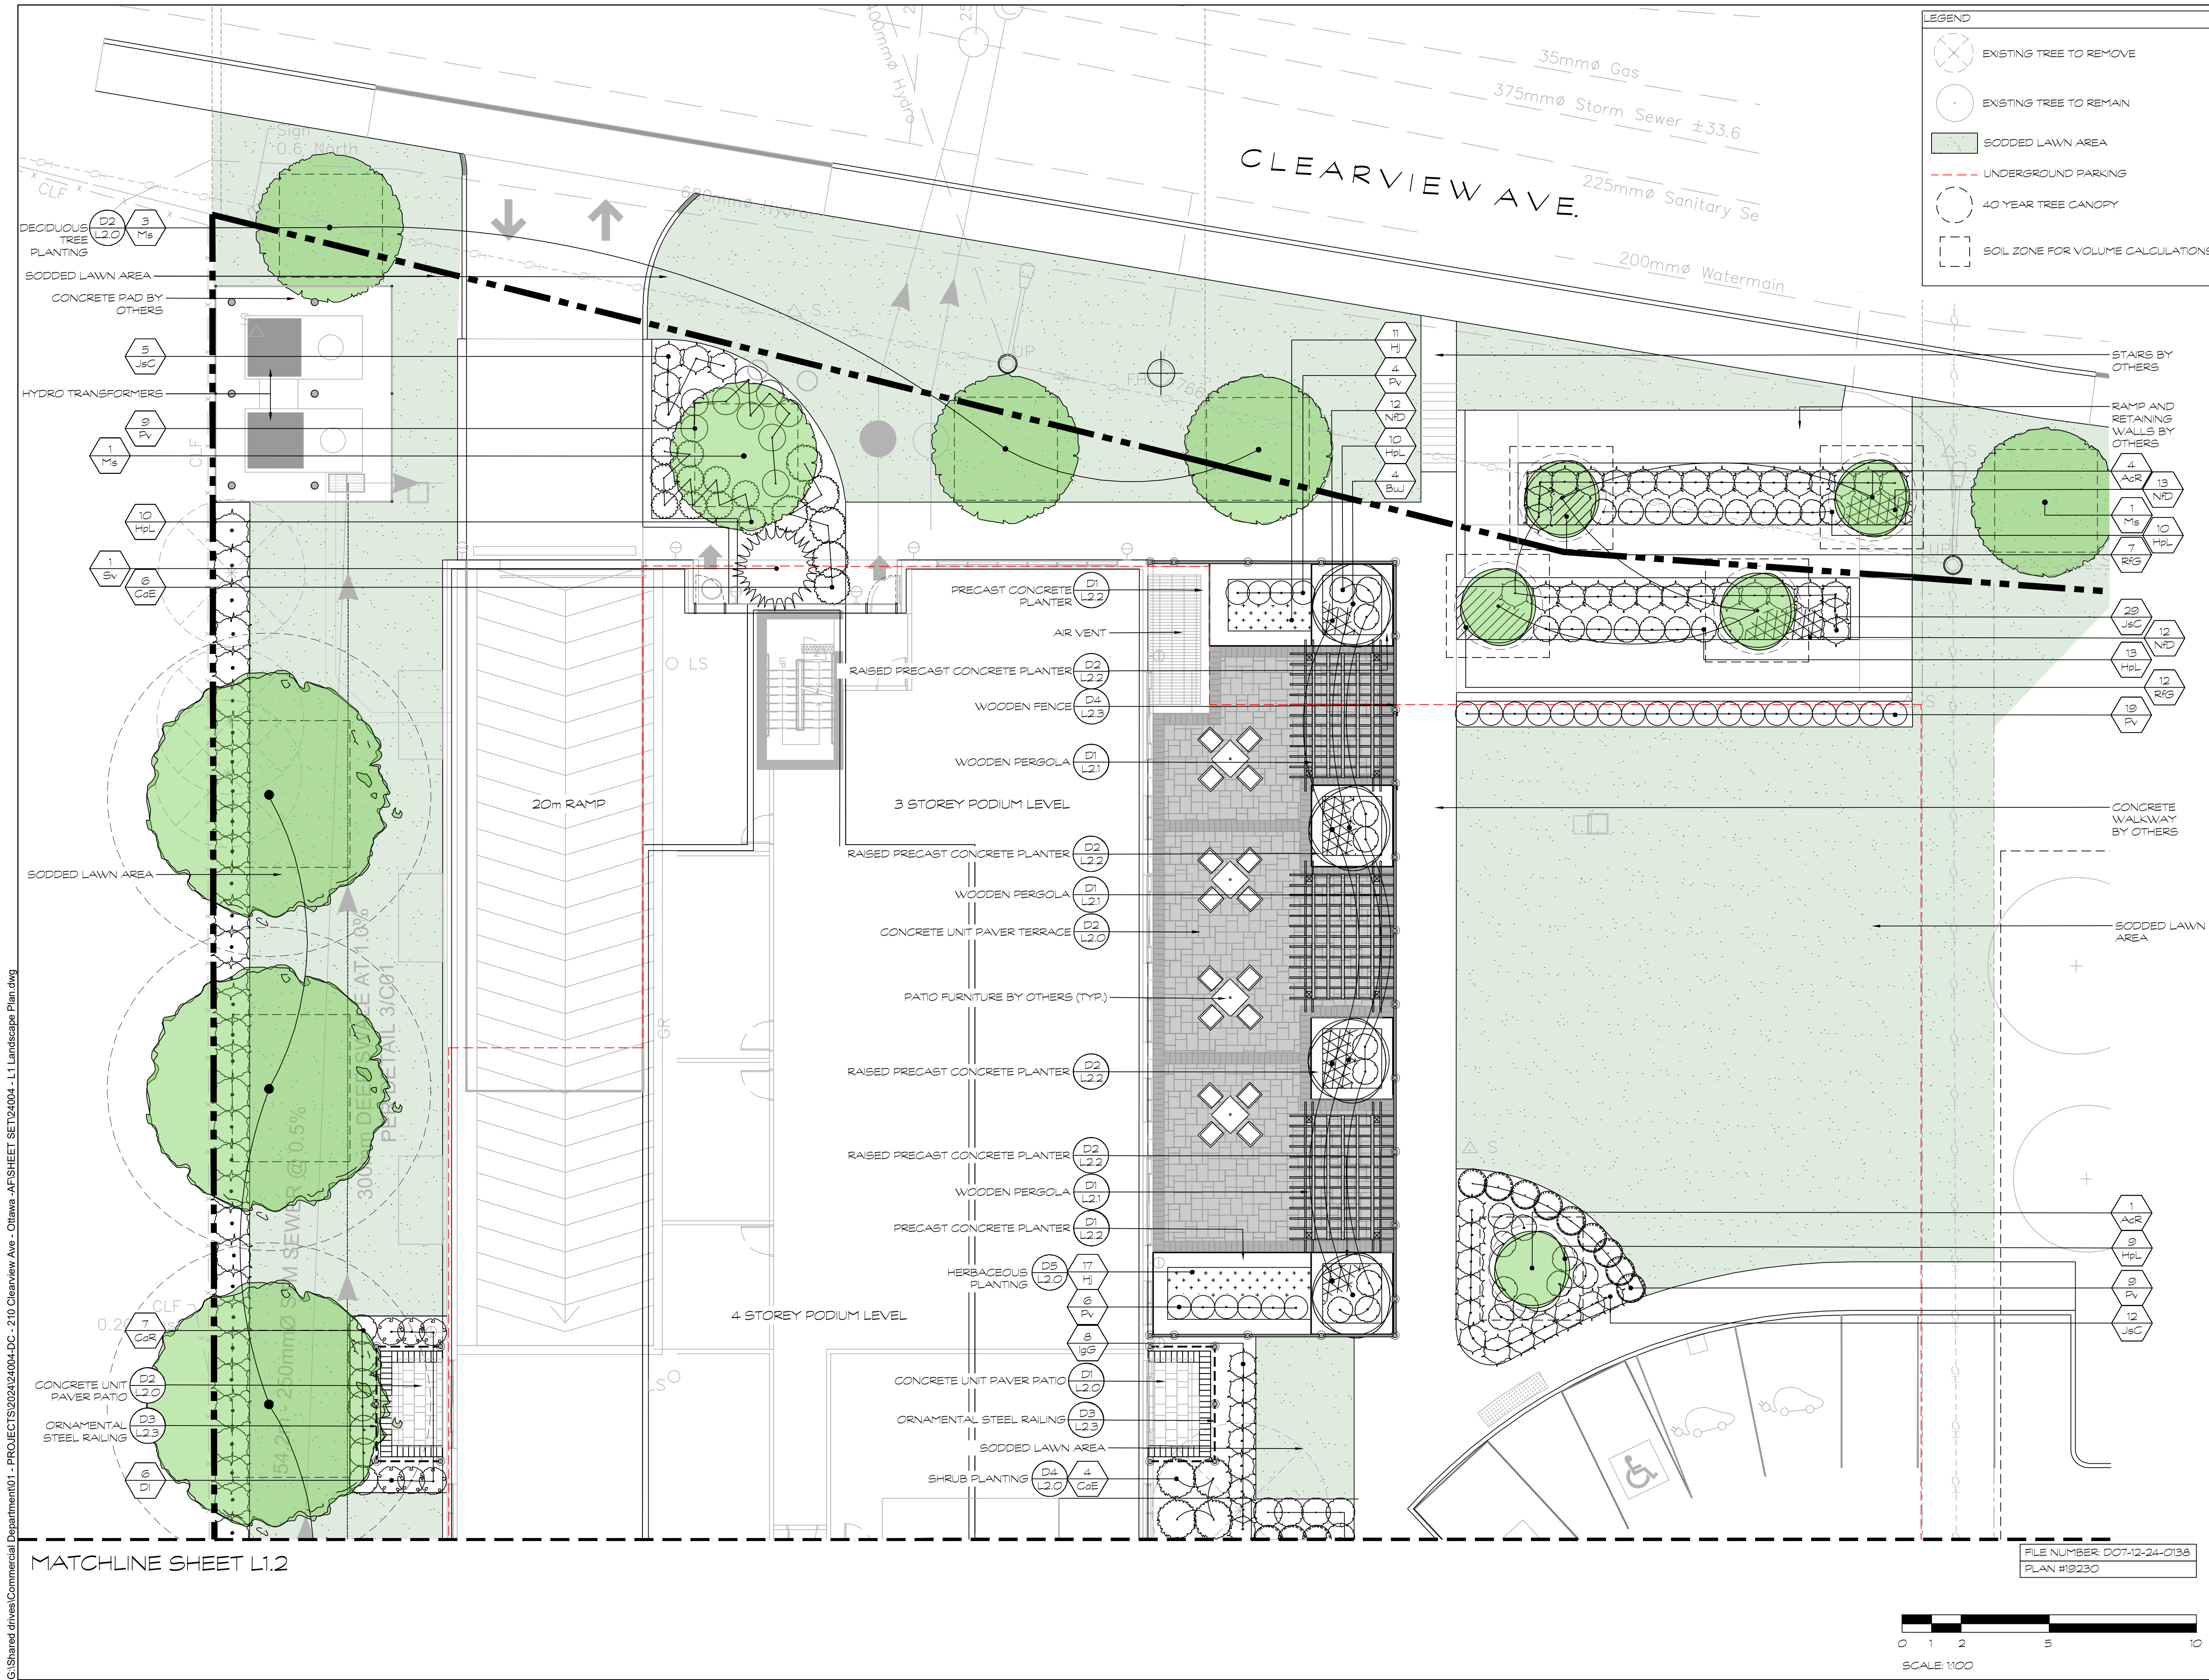

LEGEND

- EXISTING TREE TO REMOVE
- EXISTING TREE TO REMAIN
- SODDED LAWN AREA
- UNDERGROUND PARKING
- 40 YEAR TREE CANOPY
- SOIL ZONE FOR VOLUME CALCULATIONS

HOMESTEAD

Seal

North

No.	Issues and Revisions	Date
1.	ISSUED FOR REVIEW	2024-09-10
2.	ISSUED FOR REVIEW	2024-09-19
3.	ISSUED FOR SPC	2025-04-23

Key Map

Project Notes

This design and drawing are the property of The Scott Wentworth Landscapes Group Ltd. and are not to be copied or used for construction purposes without the Landscape Architect's express written consent.

The contractor shall check and verify all dimensions and report any discrepancies, error, or omissions to the Landscape Architect prior to commencing work.

Base plan information taken from Site Plan provided by:
Company Name: FARLEY, SMITH & DENIS SURVEYING LTD.
Dated: 2024-02-27

Wentworth Landscapes
13392 Loyalist Parkway R.R.1, Picton ON K0K 2T0
613.547.3772

Architect
rla/architecture
roderick lahey architect inc.
56 beech street, ottawa, ontario K1S 3j6
t. 613.724.9932 f. 613.724.1209 rlaarchitecture.ca

Client
HOMESTEAD LAND HOLDINGS LTD

Project
210 CLEARVIEW AVE.

Project Location
210 CLEARVIEW AVE. OTTAWA, ON.

Drawing Title
ENLARGEMENT PLAN

Scale
1:100


Date	Plot Date
2024-02-28	2025-04-29

Designed By	Drawn By
SW	EB/PL

Approved By	Drawing Number
SW	


Project Number
24004-DC

L1.1

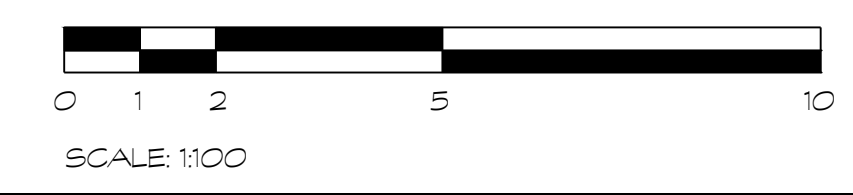

G:\Shared drives\Commercial Department\01 - PROJECTS\2024\24004-DC - 210 Clearview Ave. - Ottawa - AFSHEET SET\24004 - L1 Landscape Plan.dwg

MATCHLINE SHEET L1.1

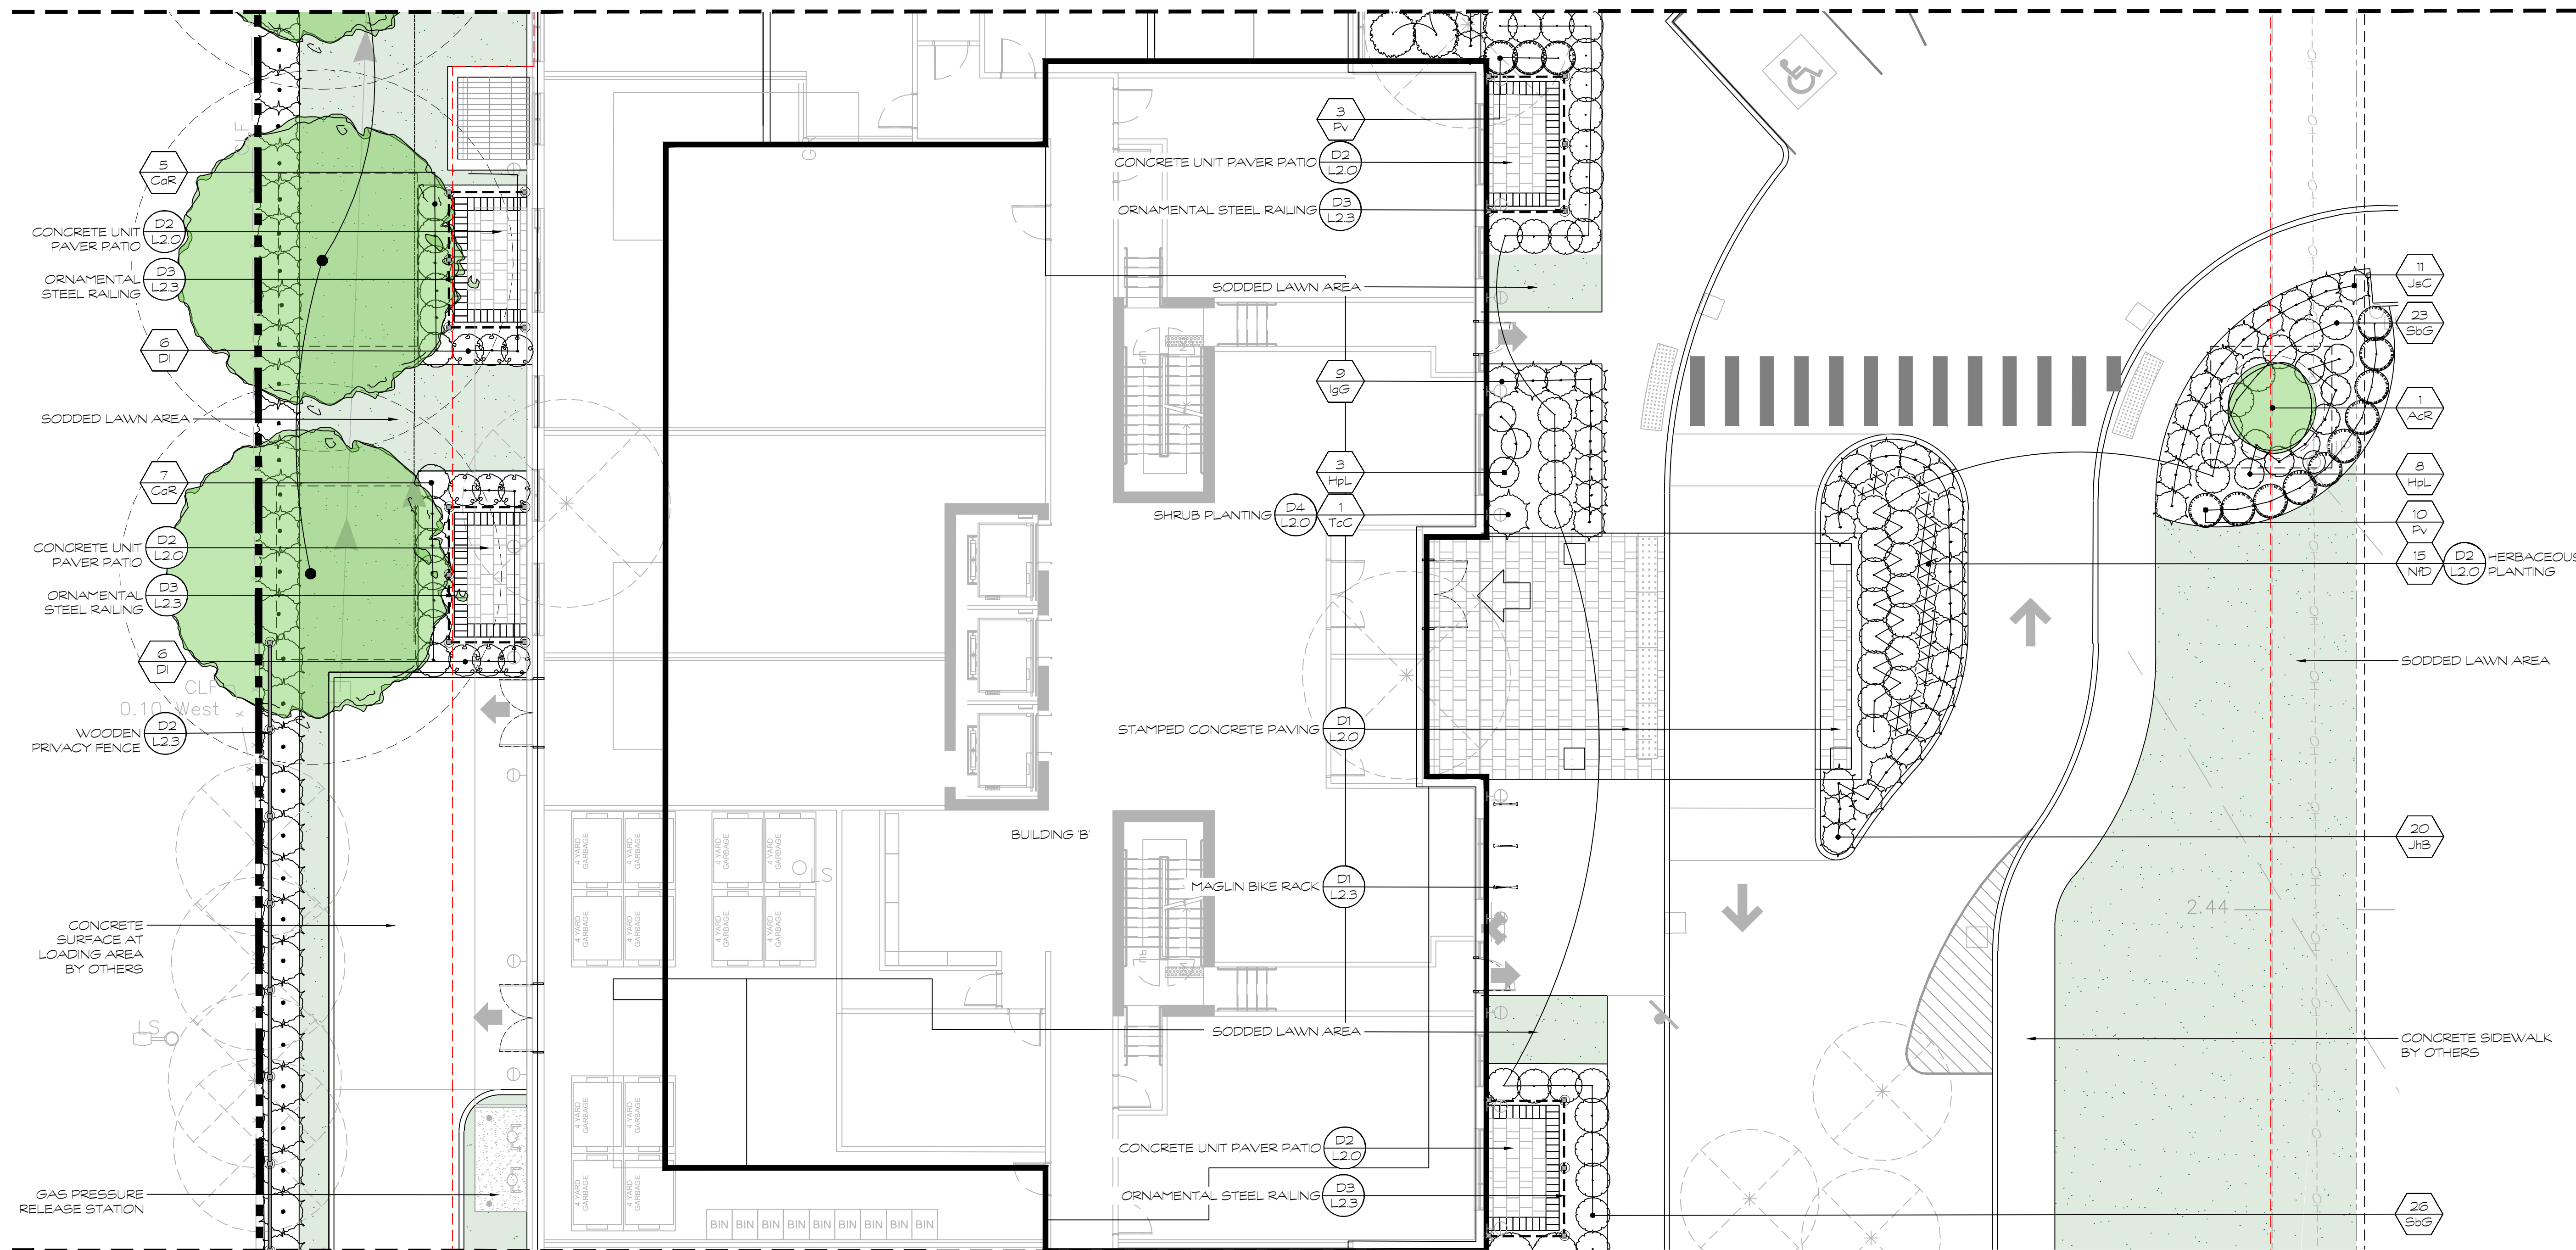

MATCHLINE SHEET L1.3

LEGEND


- EXISTING TREE TO REMOVE
- EXISTING TREE TO REMAIN
- SODDED LAWN AREA
- UNDERGROUND PARKING
- 40 YEAR TREE CANOPY
- SOIL ZONE FOR VOLUME CALCULATIONS

HOMESTEAD

Seal

North

No.	Issues and Revisions	Date
1.	ISSUED FOR REVIEW	2024-09-10
2.	ISSUED FOR REVIEW	2024-09-19
3.	ISSUED FOR SPC	2025-04-23

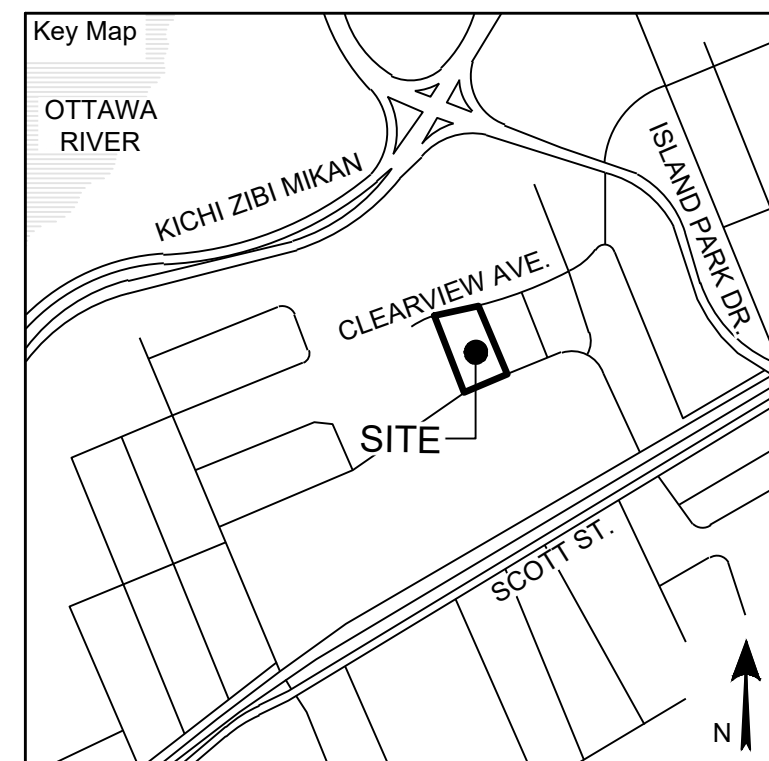

Project Notes

This design and drawing are the property of The Scott Wentworth Landscape Group Ltd. and are not to be copied or used for construction purposes without the Landscape Architect's express written consent.

The contractor shall check and verify all dimensions and report any discrepancies, error, or omissions to the Landscape Architect prior to commencing work.

Base plan information taken from Site Plan provided by:
Company Name: FARLEY, SMITH & DENIS SURVEYING LTD.
Dated: 2024-02-27

Wentworth Landscapes
13392 Loyalist Parkway R.R.1, Picton ON K0K 2T0
613.547.3772

Architect

rla/architecture
roderick lahey architect inc.
56 beech street, ottawa, ontario K1S 3j6
t. 613.724.9932 f. 613.724.1209 rlaarchitecture.ca




Client	HOMESTEAD LAND HOLDINGS LTD
Project	210 CLEARVIEW AVE.
Project Location	210 CLEARVIEW AVE. OTTAWA, ON.
Drawing Title	ENLARGEMENT PLAN

Scale	1:100
Date	2024-02-28
Designed By	SW
Approved By	SW
Project Number	24004-DC
Plot Date	2025-04-29
Drawn By	EB/PL
Drawing Number	L1.2



G:\Shared drives\Commercial Department\01 - PROJECTS\2024\24004-DC - 210 Clearview Ave. - Ottawa - AFSHEET SET\24004 - L1 Landscape Plan.dwg

MATCHLINE SHEET L1.2

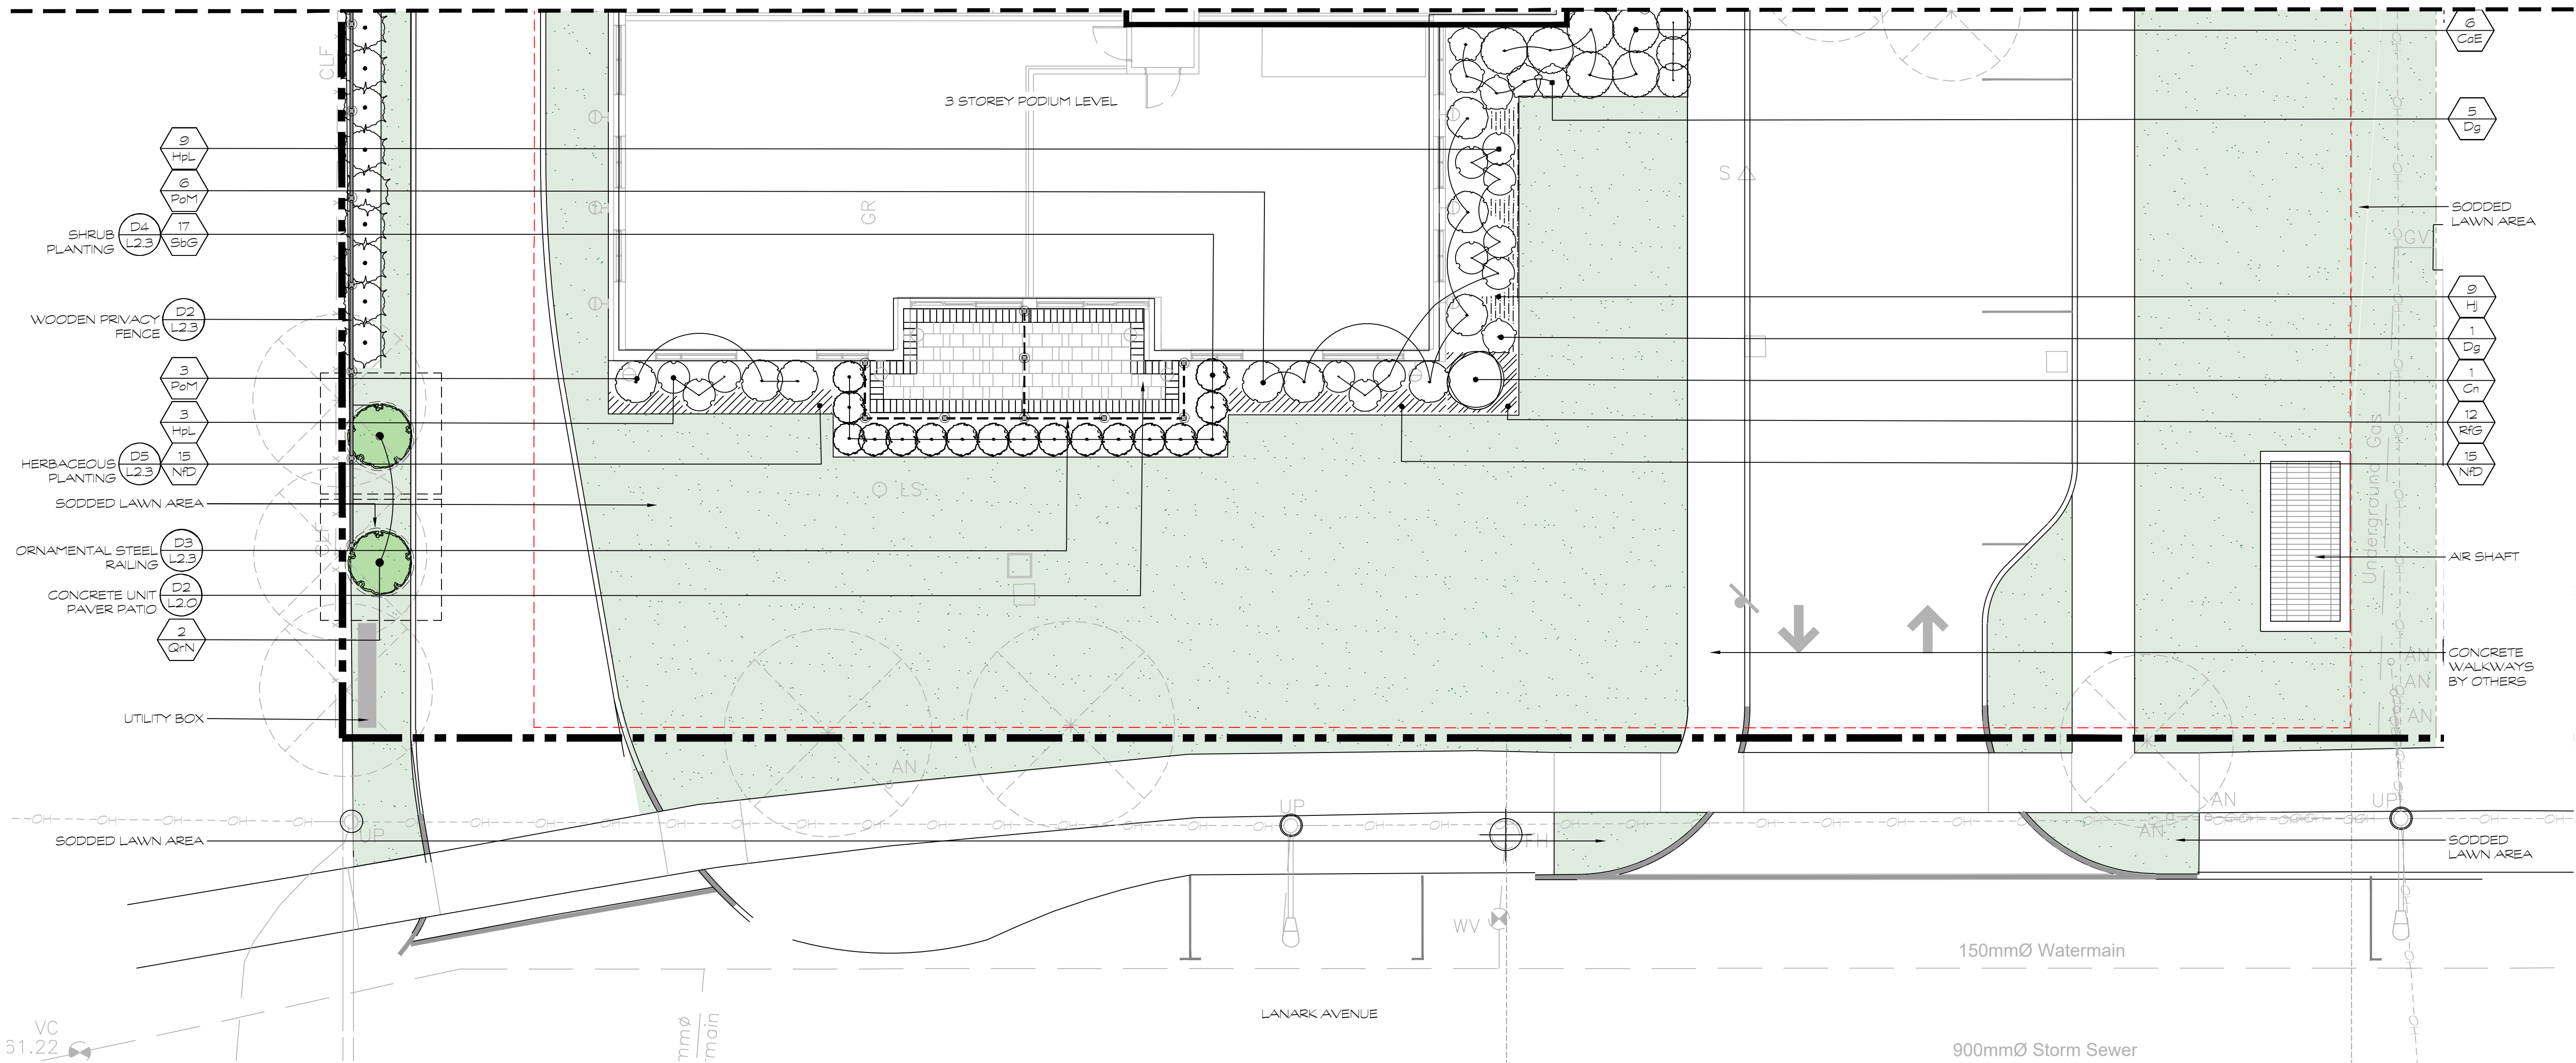

LEGEND


- EXISTING TREE TO REMOVE
- EXISTING TREE TO REMAIN
- SODDED LAWN AREA
- UNDERGROUND PARKING
- 40 YEAR TREE CANOPY
- SOIL ZONE FOR VOLUME CALCULATIONS

HOMESTEAD

Seal

North

No.	Issues and Revisions	Date
1.	ISSUED FOR REVIEW	2024-09-10
2.	ISSUED FOR REVIEW	2024-09-19
3.	ISSUED FOR SPC	2025-04-23

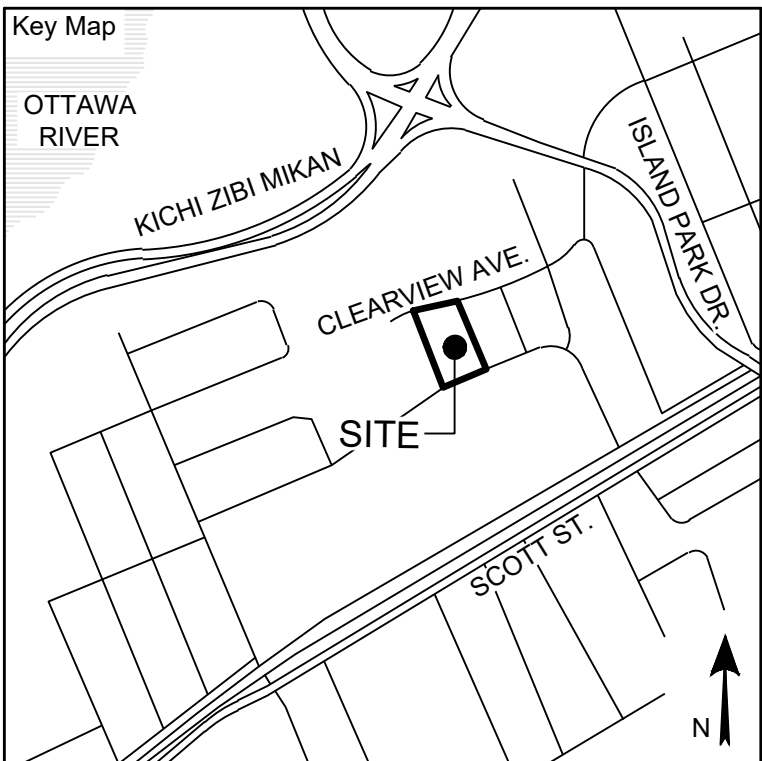

Project Notes

This design and drawing are the property of The Scott Wentworth Landscape Group Ltd. and are not to be copied or used for construction purposes without the Landscape Architect's express written consent.

The contractor shall check and verify all dimensions and report any discrepancies, error, or omissions to the Landscape Architect prior to commencing work.

Base plan information taken from Site Plan provided by:
Company Name: FARLEY, SMITH & DENIS SURVEYING LTD.
Dated: 2024-02-27

Wentworth Landscapes
13392 Loyalist Parkway R.R.1, Picton ON K0K 2T0
613.547.3772

Architect
rla/architecture
roderick lahey architect inc.
56 beech street, ottawa, ontario K1S 3j6
t. 613.724.9932 f. 613.724.1209 rlaarchitecture.ca



Client	HOMESTEAD LAND HOLDINGS LTD
Project	210 CLEARVIEW AVE.
Project Location	210 CLEARVIEW AVE. OTTAWA, ON.
Drawing Title	ENLARGEMENT PLAN
Scale	1:100
Date	2024-02-28
Designed By	SW
Approved By	SW
Project Number	24004-DC
Plot Date	2025-04-29
Drawn By	EB/PL
Drawing Number	L1.3



FILE NUMBER D07-12-24-0138
PLAN #19230

G:\Shared drives\Commercial Department\01 - PROJECTS\2024\24004-DC - 210 Clearview Ave. - Ottawa - AFSHEET SET\24004 - L1 Landscape Plan.dwg

PLANT MATERIAL SCHEDULE - TREES												
NUMBER	SYMBOL	QUANTITY	BOTANICAL NAME	COMMON NAME	SIZE	CONDITION	NATIVE	BIODIVERSITY FACTOR	SUPPORTS POLLINATORS	ATTRACTS BIRDS	LOT LOCATION	OWNERSHIP
Trees												
1-6	AcR	6	Amelanchier canadensis Rainbow Pillar Clump	Rainbow Pillar Serviceberry Clump	180CM	WB	Native	124	YES	YES	Curb Planting Beds	Private
7-11	AFC	5	Acer freemanii 'Celzam'	Maple Celebration	60MM	WB	Native	235			West of Prop. Building	Private
12-16	Ms	5	Malus Sugar Tyme	Tyme Sugar Flowering Crabapple	60MM	WB	Native	309	YES	YES	NW Planting Bed	Private
17-18	QrN	3	Quercus robur 'Nadler'	Oak Kindred Spirit	45CM	WB	Native	521		YES	West of Prop. Building	Private
To be confirmed												

SOIL VOLUME						
SYMBOL	QUANTITY	BOTANICAL NAME	COMMON NAME	SIZE	TREE TYPE/ SINGLE TREE SOIL VOLUME (M3)	MULTIPLE TREE SOIL VOLUME (M3)
AcR	6	Amelanchier canadensis Rainbow Pillar Clump	Rainbow Pillar Serviceberry Clump	180cm	ORNAMENTAL	15
AFC	5	Acer freemanii 'Celzam'	Celebration Maple	60mm	LARGE	30
Ms	5	Malus Sugar Tyme	Sugar Tyme Flowering Crabapple	60mm	ORNAMENTAL	15
QrN	2	Quercus robur 'Nadler'	Kindred Spirit Oak	45cm	COLUMNAR	15

40 YEAR PROPOSED CANOPY CALCULATIONS:

11629m² TOTAL SITE AREA

(5) ACER FREEMANII 'CELZAM' (95m² EA): 370.1m²


(5) MALUS SUGAR TYME (19.6m² EA): 98m²

(6) AMELANCHIER CANADENSIS RAINBOW PILLAR (7m² EA): 42m²


(2) QUERCUS ROBUS NADLER (3.1m² EA): 6.2m²

516.3m² TOTAL CANOPY COVER: 4.4%


LEGEND	
	EXISTING TREE TO REMOVE
	EXISTING TREE TO REMAIN
	SODDED LAWN AREA
	UNDERGROUND PARKING
	40 YEAR TREE CANOPY
	SOIL ZONE FOR VOLUME CALCULATIONS

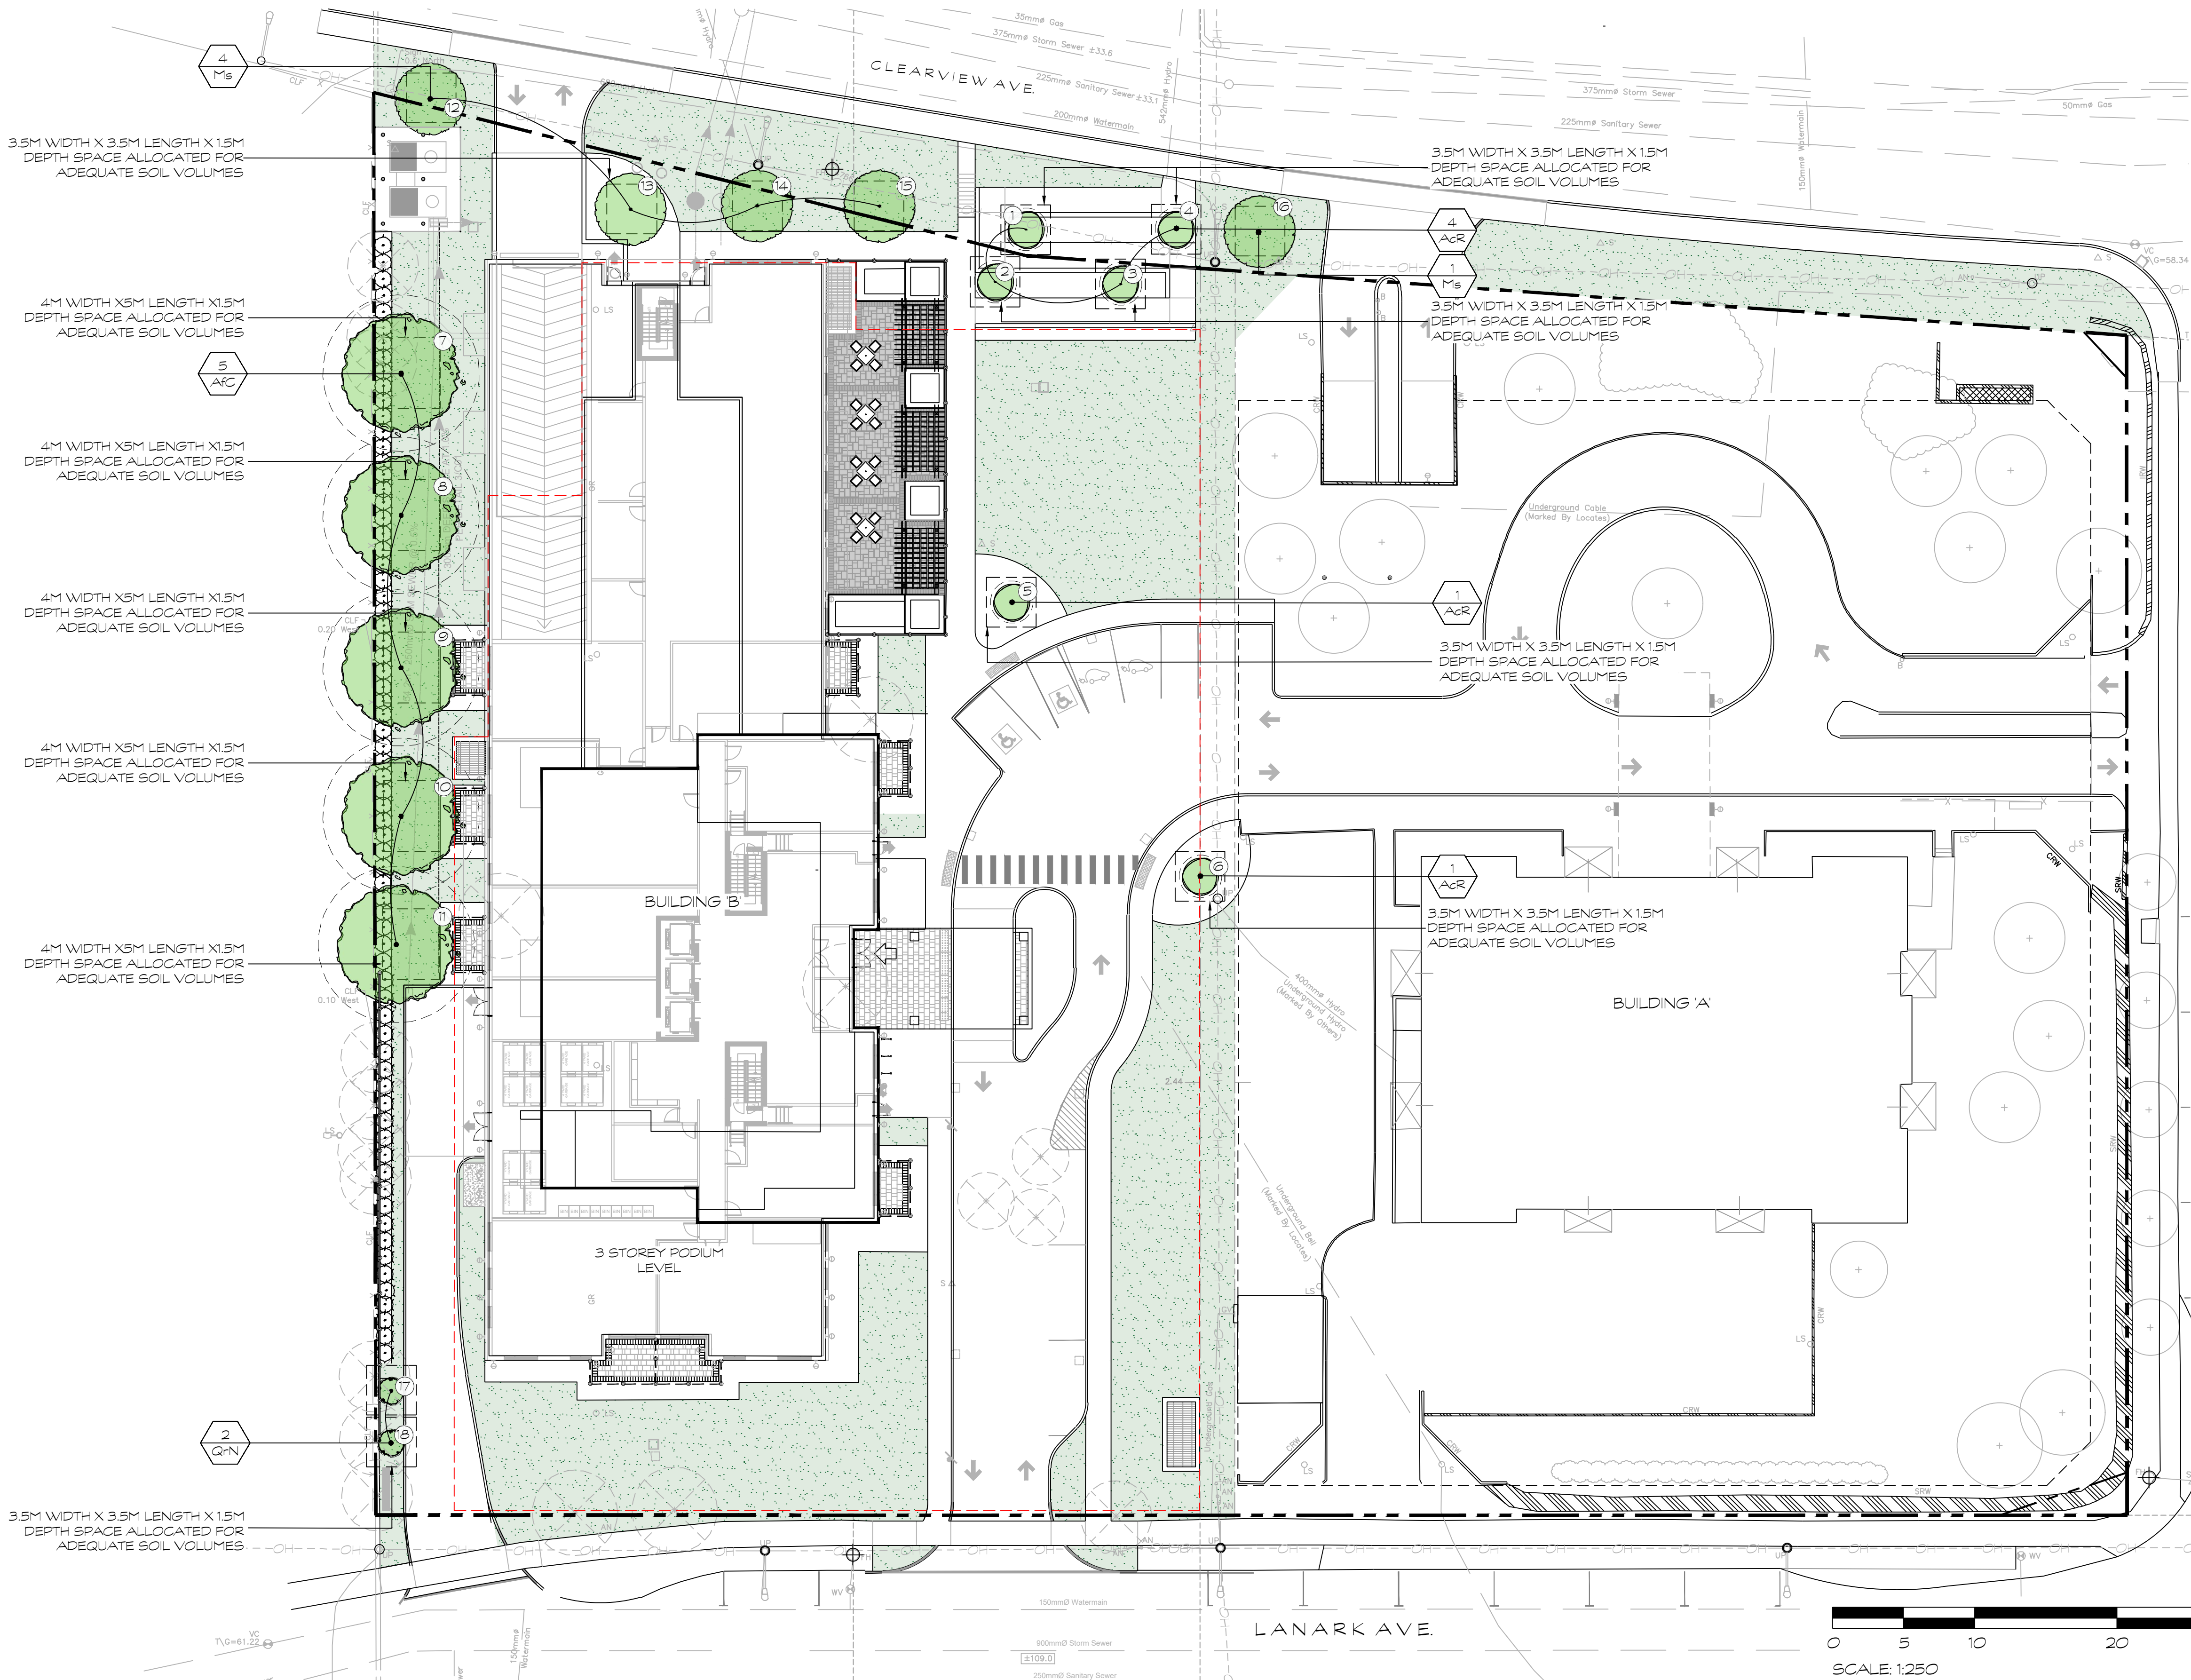

HOMESTEAD

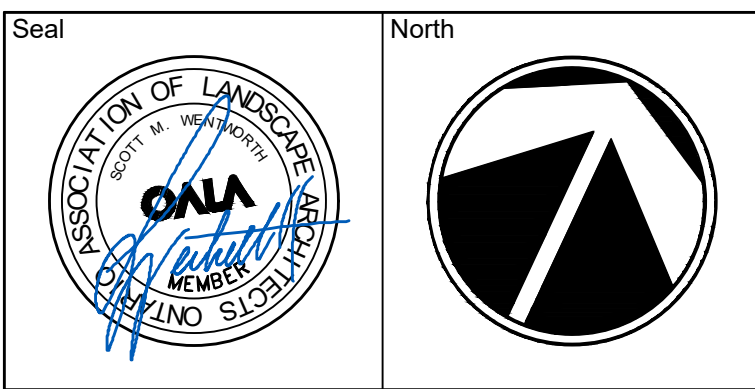

No.	Issues and Revisions	Date
1.	ISSUED FOR REVIEW	2024-09-10
2.	ISSUED FOR REVIEW	2024-09-19
3.	ISSUED FOR SPC	2025-04-23

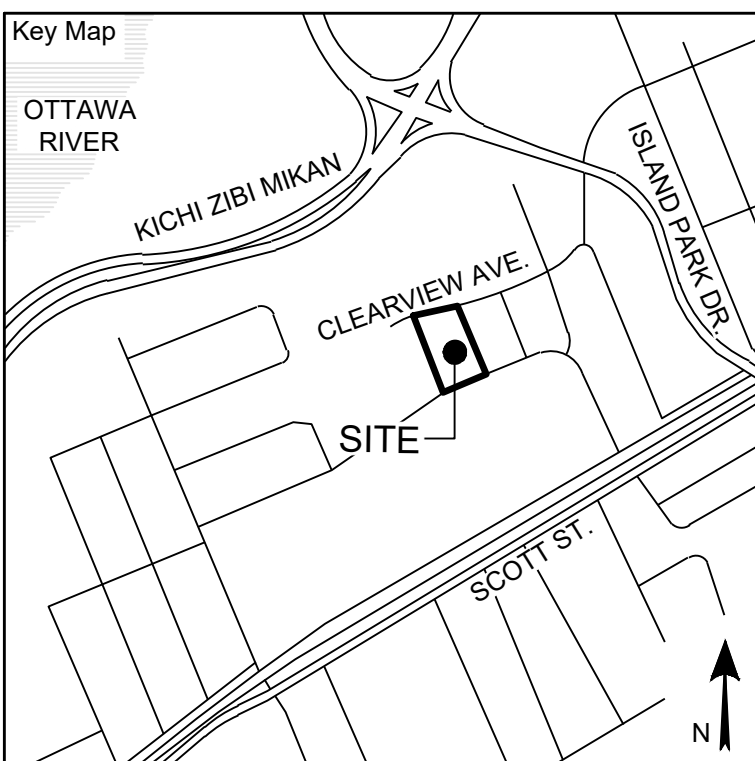

Project Notes
This design and drawing are the property of The Scott Wentworth Landscape Group Ltd. and are not to be copied or used for construction purposes without the Landscape Architect's express written consent.

The contractor shall check and verify all dimensions and report any discrepancies, error, or omissions to the Landscape Architect prior to commencing work.

Base plan information taken from Site Plan provided by:
Company Name: FARLEY, SMITH & DENIS SURVEYING LTD.
Dated: 2024-02-27


Wentworth Landscapes
13392 Loyalist Parkway R.R.1, Picton ON K0K 2T0
613.547.3772

Architect
rla/architecture
roderick lahey architect inc.
56 beech street, ottawa, ontario K1S 3J6
t. 613.724.9932 f. 613.724.1209 rlaarchitecture.ca




Client:	HOMESTEAD LAND HOLDINGS LTD
Project:	210 CLEARVIEW AVE.
Project Location:	210 CLEARVIEW AVE. OTTAWA, ON.
Drawing Title:	TREE PLANTING PLAN
Scale:	1:250
Date:	2024-02-28
Designed By:	SW
Approved By:	SW
Project Number:	24004-DC
Plot Date:	2025-04-29
Drawn By:	EB/PL
Drawing Number:	L1.4

G:\Shared drives\Commercial\Department01 - PROJECTS\2024\24004-DC - 210 Clearview Ave. - Ottawa - AFSHEET SET\24004 - L2 Landscape Details.dwg

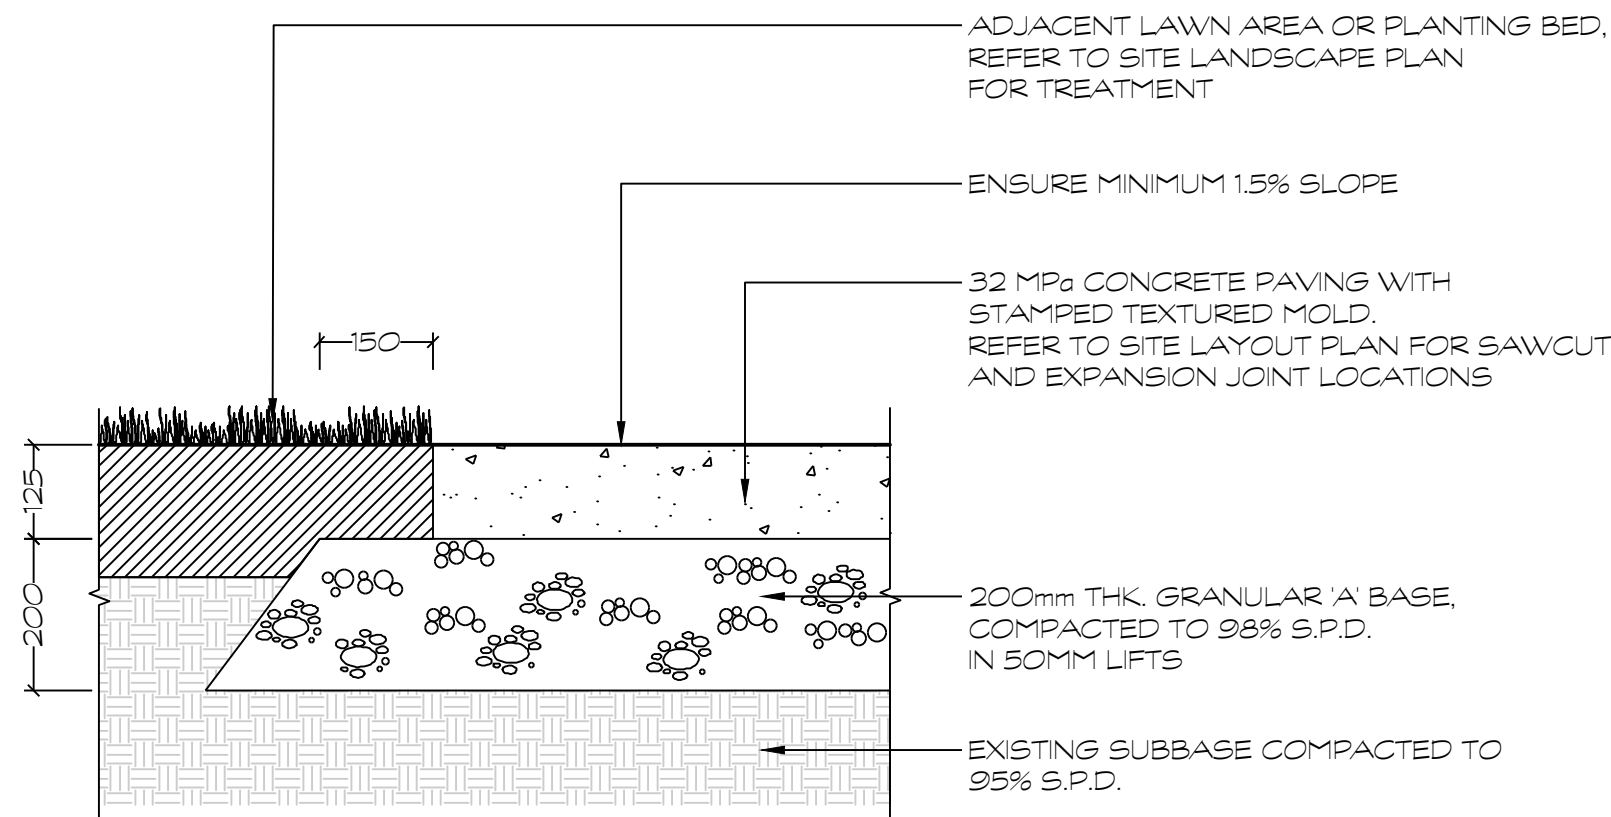


D1 STAMPED CONCRETE PAVING

1:10

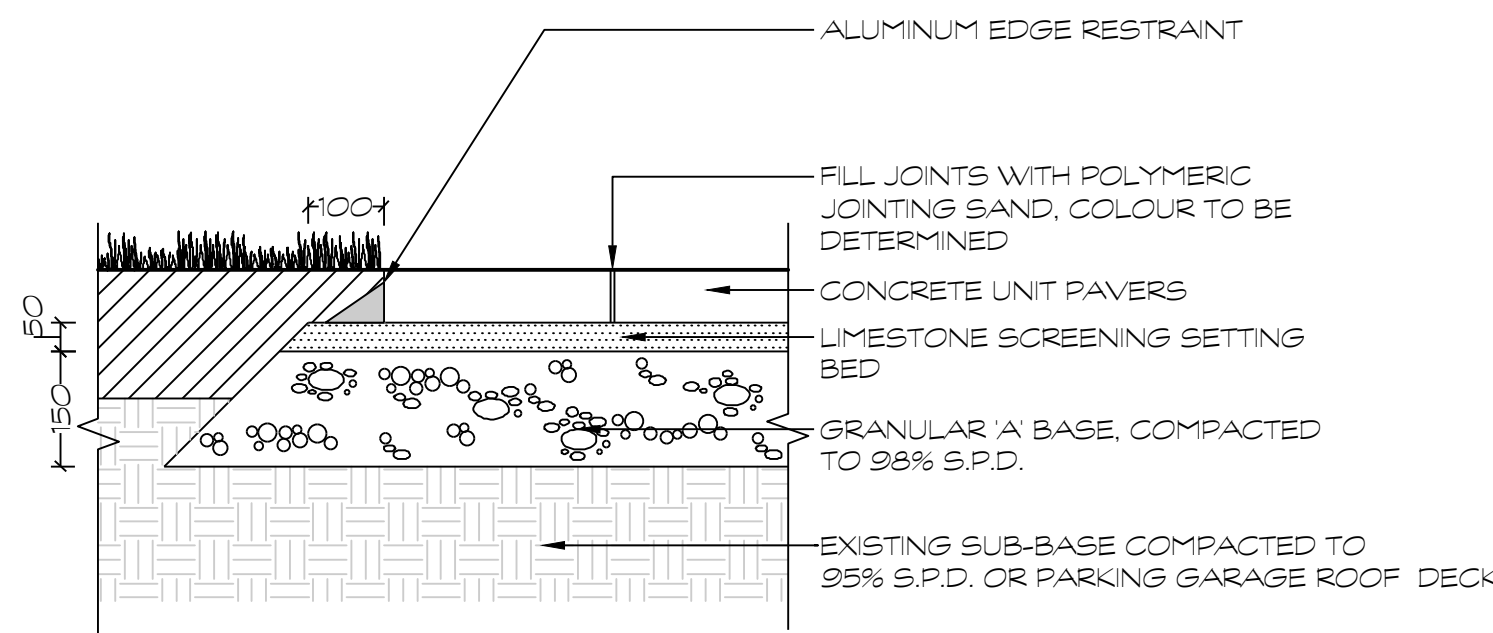


D1 CONCRETE UNIT PAVERS


1:10

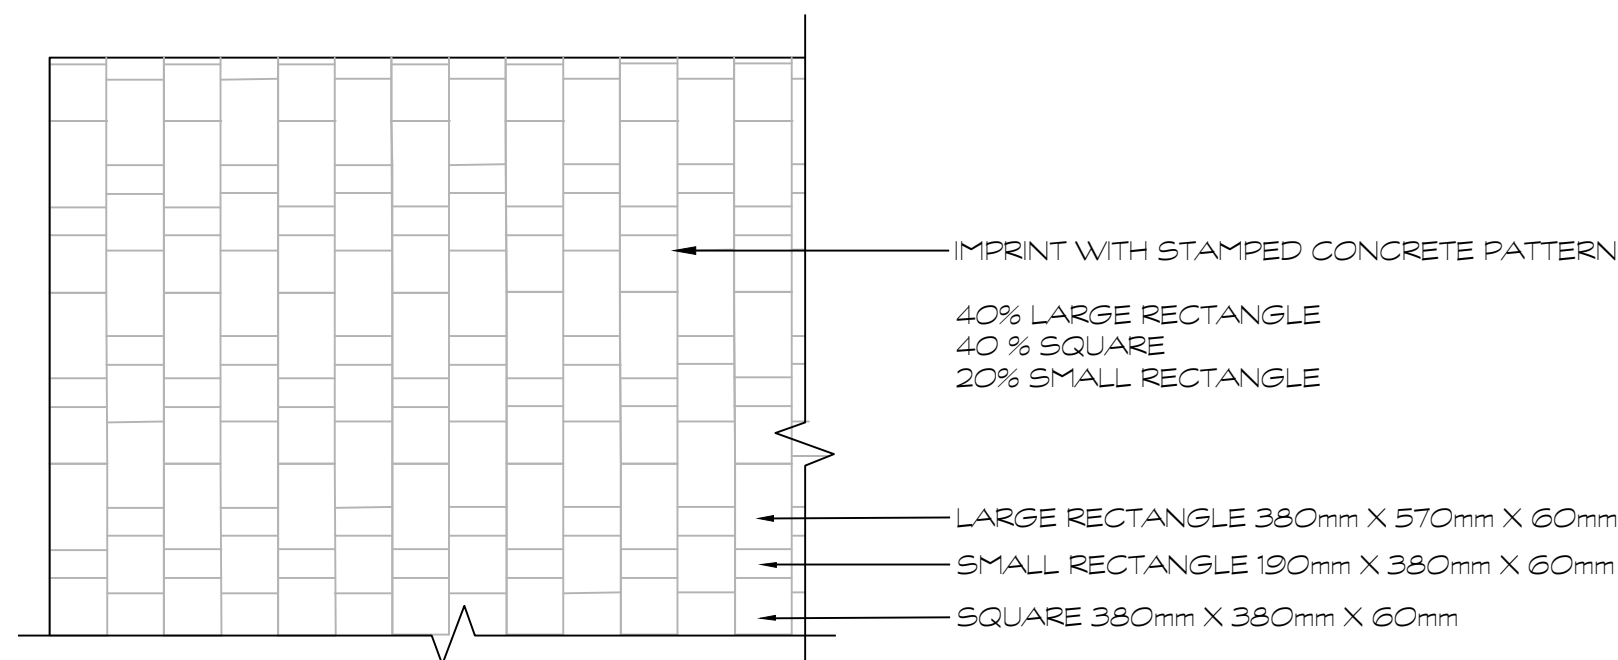

ENTRANCE PAVING PATTERN
NOT TO SCALE

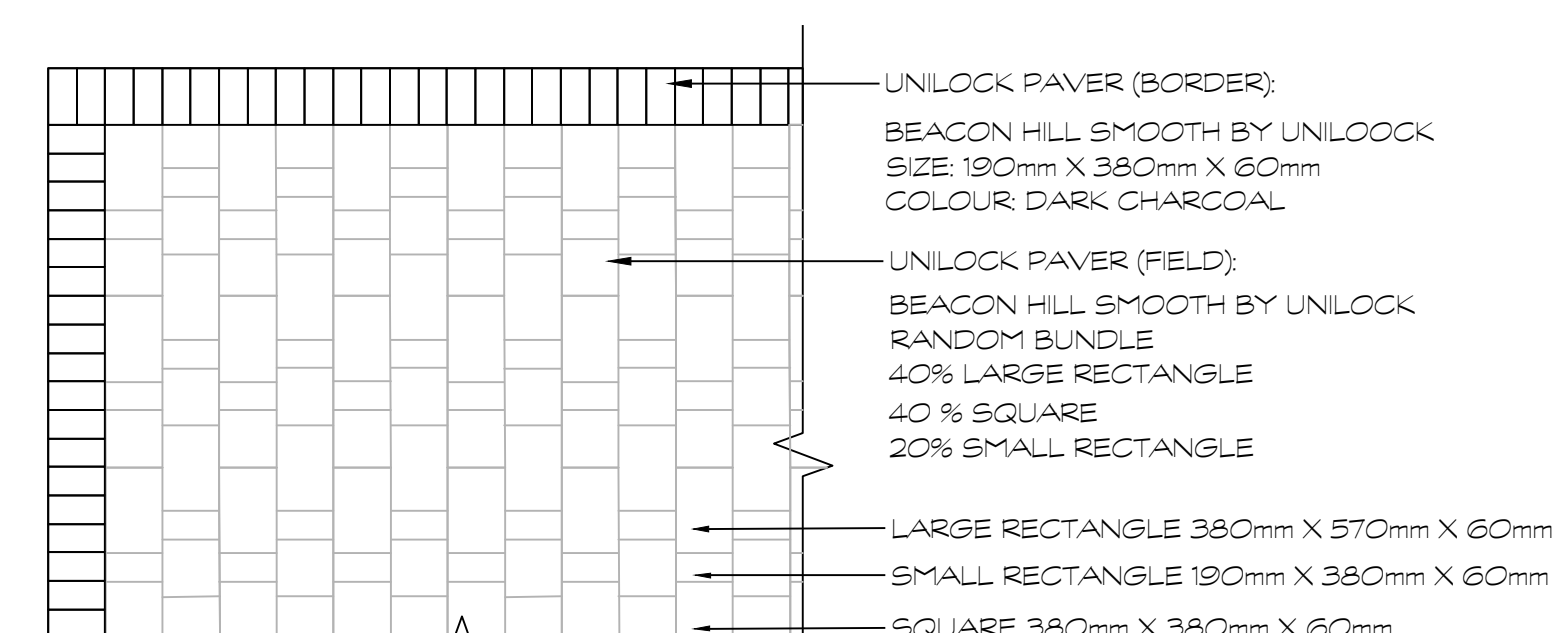


PATIO PAVING PATTERN
NOT TO SCALE

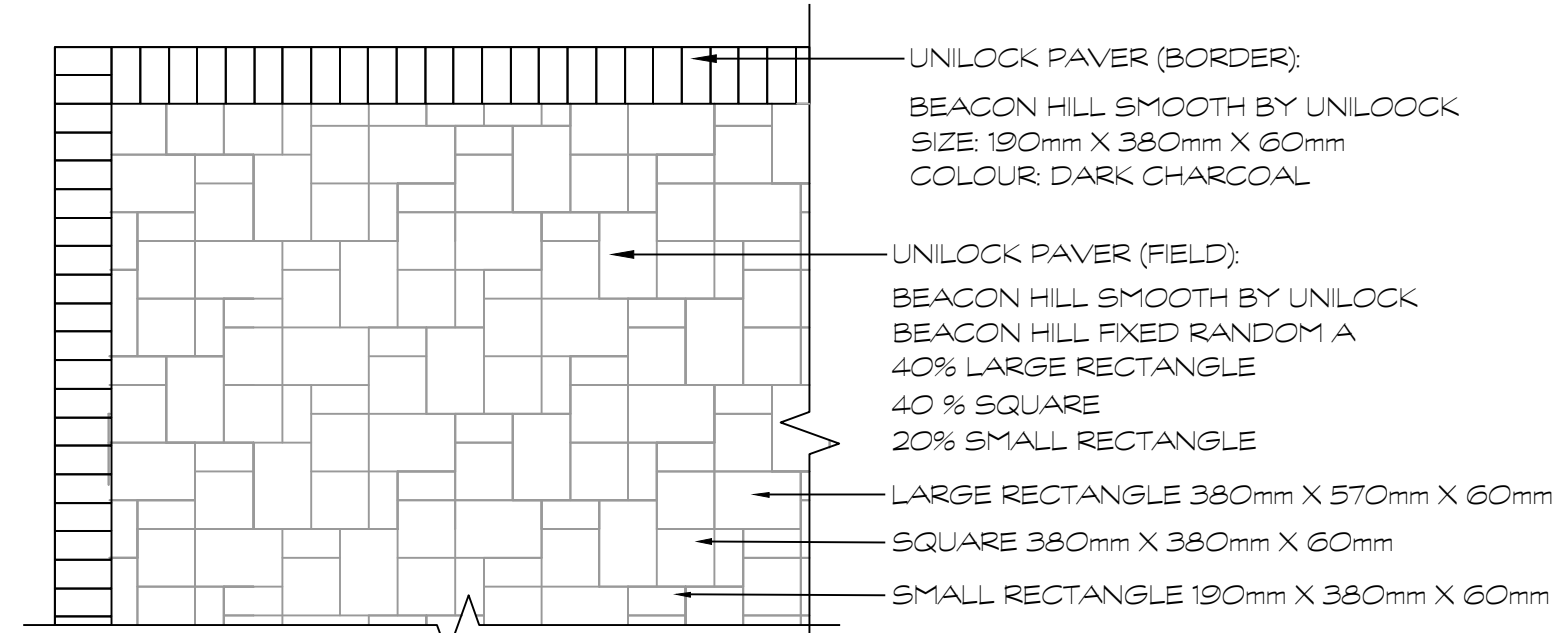

TERRACE PAVING PATTERN
NOT TO SCALE


PLANT MATERIAL QUALITY STANDARDS
ALL PLANT MATERIAL TO CONFORM TO THE LEVELS OF STANDARDS ESTABLISHED BY THE CANADIAN STANDARDS FOR NURSERY STOCK, NINTH EDITION, PUBLISHED BY THE CANADIAN NURSERY LANDSCAPE ASSOCIATION.

WATERING
ENSURE TREES ARE THOROUGHLY WATERED AT TIME OF PLANTING. CONTINUE WATERING AS REQUIRED TO PROVIDE ADEQUATE MOISTURE FOR THE DURATION OF THE SPECIFIED MAINTENANCE DURING ESTABLISHMENT PERIOD.

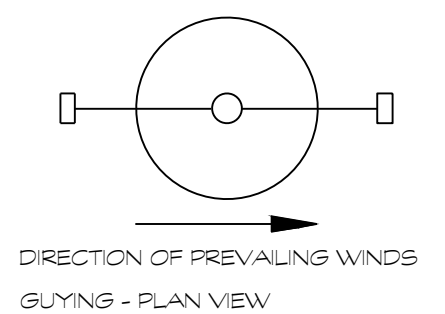

WHERE TREES LOCATED OFF PARKING GARAGE ON PREVAILING WINDS SIDE ONLY:
SUPPORT TREES WITH 2500MM T-BARS, PAINTED GREEN OR BLACK, AND DRIVEN SECURELY 500MM MIN. INTO UNDISTURBED GROUND. SECURE TRUNK ABOVE FIRST SET OF BRANCHES USING BIO-DEGRADABLE FABRIC STRAP WITH GROMMETS AT ENDS FOR SECURING WITH 12 GALV. WIRE.

WRAP TRUNK WITH PERFORATED PIPE, 600MM LONG OR APPROVED EQUAL.
ROOT BALL SET ON FIRMLY PACKED SOIL TO PREVENT SETTLING.
PREMIUM SHREDDED PINE BARK MULCH INSTALLED WITHIN SAUCER TO 75MM COMPACTED DEPTH. KEEP MULCH 100MM AWAY FROM BASE OF TRUNK.
FINISHED GRADE

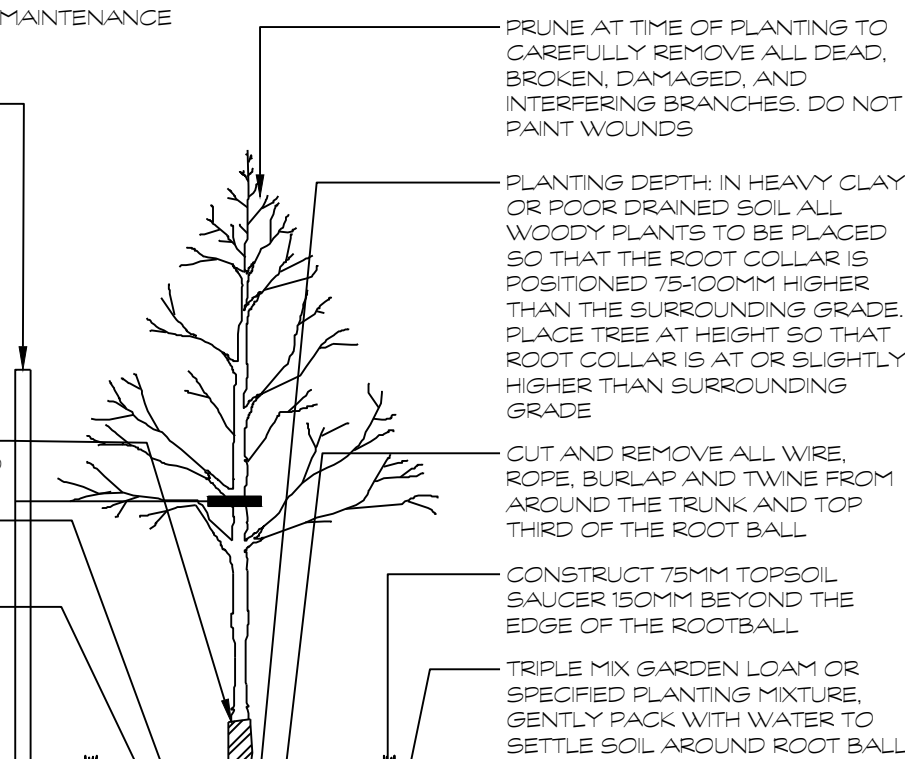

D2 DECIDUOUS TREE PLANTING

1:25


NOTES
-SHRUBS AS DETAILED REPRESENTS BOTH CONIFEROUS AND DECIDUOUS SPECIES
-PLACE MULCH TO EVEN HORIZONTAL GRADE
-SHRUBS PLANTED IN GROUPS SHALL BE SET IN CONTINUOUS PLANTING BEDS, REFER TO LANDSCAPE LAYOUT PLANS
-SHRUB BEDS TO BE BACKFILLED WITH TRIPLE MIX GARDEN LOAM PLANTING MIXTURE, OR AS SPECIFIED TO A COMPACTED DEPTH OF 450MM
-FIRMLY COMPACTED BACKFILLED PLANTING MIXTURE TO ELIMINATE AIR POCKETS AND PREVENT SETTLEMENT

PLANT MATERIAL QUALITY STANDARDS
ALL PLANT MATERIAL TO CONFORM TO THE LEVELS OF STANDARDS ESTABLISHED BY THE CANADIAN STANDARDS FOR NURSERY STOCK, NINTH EDITION, PUBLISHED BY THE CANADIAN NURSERY LANDSCAPE ASSOCIATION.

WATERING
ENSURE SHRUBS ARE THOROUGHLY WATERED AT TIME OF PLANTING. CONTINUE WATERING AS REQUIRED TO PROVIDE ADEQUATE MOISTURE FOR THE DURATION OF THE SPECIFIED MAINTENANCE DURING ESTABLISHMENT PERIOD.

PRUNE AT TIME OF PLANTING TO REMOVE ALL DAMAGED, DEAD OR DISEASED BRANCHES, BEING CAREFUL TO RETAIN THE NATURAL SHAPE OF THE PLANT

TAMP PLANTING MIXTURE BELOW ROOT BALL PRIOR TO SETTING SHRUB AND FILL PLANTING BED IN COMPACTED 150MM LAYERS
PREMIUM SHREDDED PINE BARK MULCH TO 75MM COMPACTED DEPTH. KEEP MULCH AWAY FROM BASE OF SHRUB

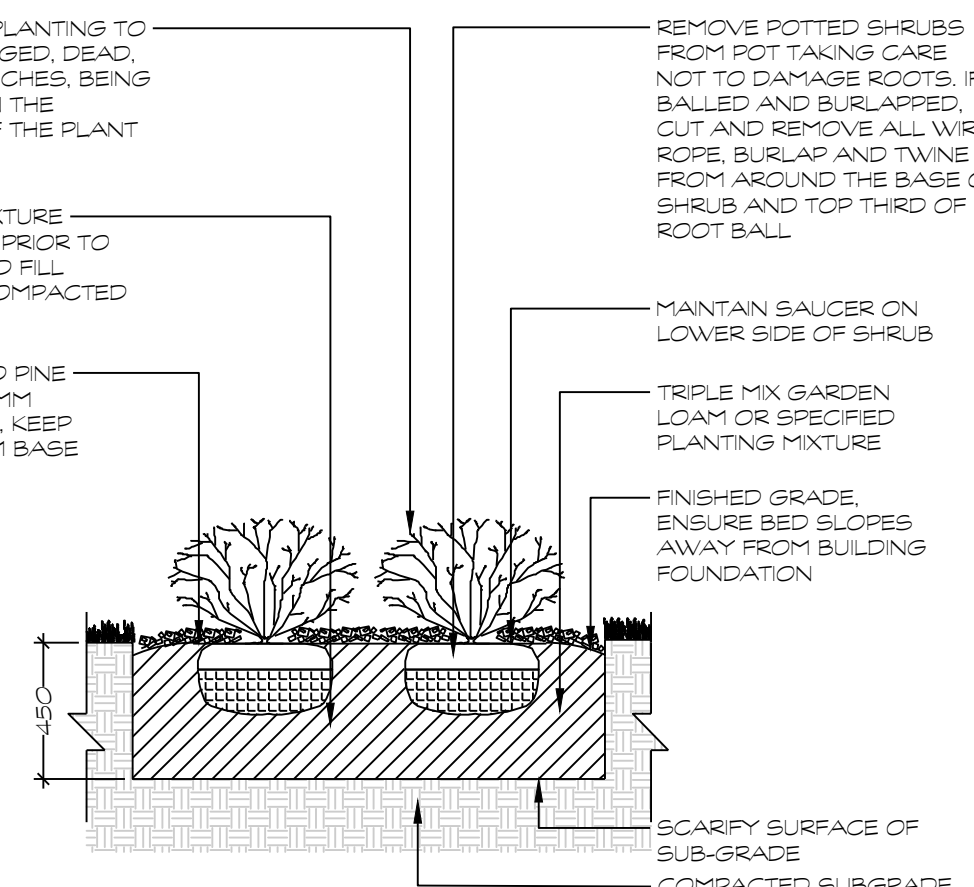


D3 SHRUB PLANTING

1:25

NOTES
-PLACE MULCH TO EVEN HORIZONTAL GRADE.
-FIRMLY COMPACTED BACKFILLED TRIPLE MIX GARDEN LOAM OR SPECIFIED PLANTING MIXTURE TO ELIMINATE AIR POCKETS AND PREVENT SETTLEMENT.

PLANT MATERIAL QUALITY STANDARDS
ALL PLANT MATERIAL TO CONFORM TO THE LEVELS OF STANDARDS ESTABLISHED BY THE CANADIAN STANDARDS FOR NURSERY STOCK, EIGHTH EDITION, PUBLISHED BY THE CANADIAN NURSERY LANDSCAPE ASSOCIATION.

WATERING
ENSURE HERBACEOUS PLANTS ARE THOROUGHLY WATERED AT TIME OF PLANTING. CONTINUE WATERING AS REQUIRED TO PROVIDE ADEQUATE MOISTURE FOR THE DURATION OF THE SPECIFIED MAINTENANCE DURING ESTABLISHMENT PERIOD.

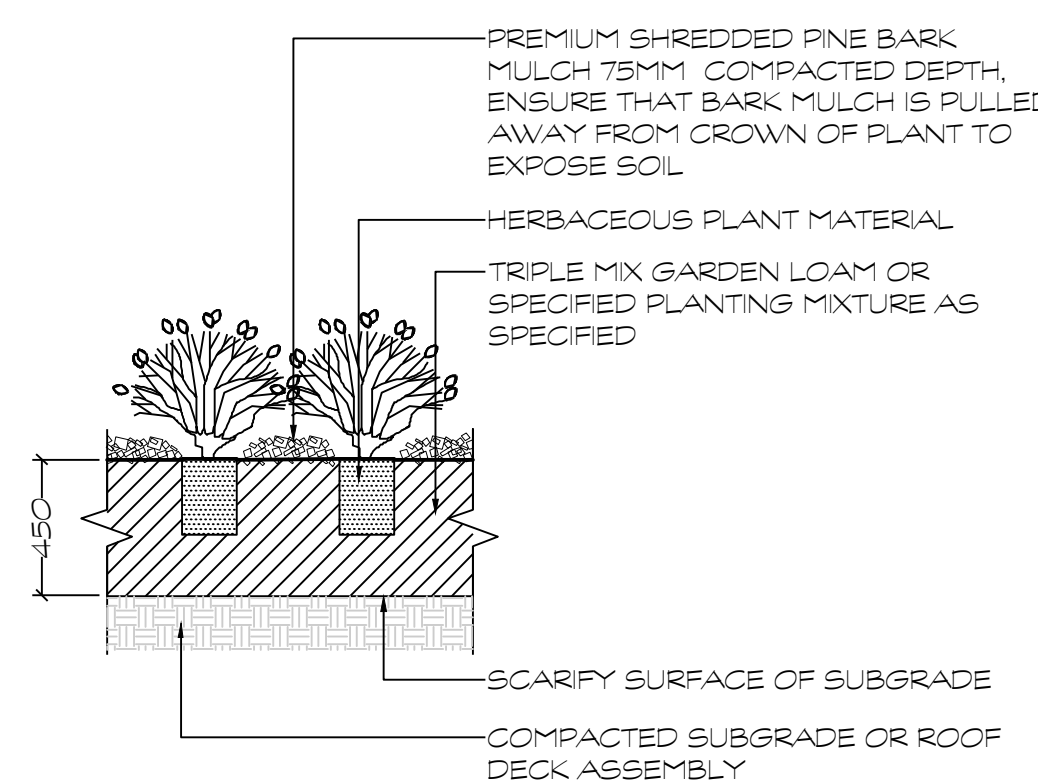


D4 HERBACEOUS PLANTING

1:25

FILE NUMBER: D07-12-24-0138
PLAN #19230

HOMESTEAD

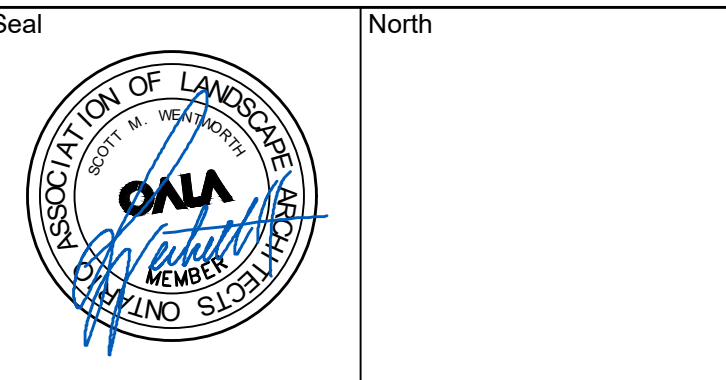

No.	Issues and Revisions	Date
1.	ISSUED FOR REVIEW	2024-09-10
2.	ISSUED FOR REVIEW	2024-09-19
3.	ISSUED FOR SPC	2025-04-23



Project Notes
This design and drawing are the property of The Scott Wentworth Landscape Group Ltd. and are not to be copied or used for construction purposes without the Landscape Architect's express written consent.

The contractor shall check and verify all dimensions and report any discrepancies, error, or omissions to the Landscape Architect prior to commencing work.

Base plan information taken from Site Plan provided by:
Company Name: FARLEY, SMITH & DENIS SURVEYING LTD.
Dated: 2024-02-27

Wentworth Landscapes
13392 Loyalist Parkway R.R.1, Picton ON K0K 2T0
613.547.3772

Architect
rla/architecture
roderick lahey architect inc.
56 beech street, ottawa, ontario K1S 3J6
t. 613.724.9932 f. 613.724.1209 rlaarchitecture.ca

WENTWORTH
LANDSCAPES

Client	HOMESTEAD LAND HOLDINGS LTD
Project	210 CLEARVIEW AVE.
Project Location	210 CLEARVIEW AVE. OTTAWA, ON.
Drawing Title	LANDSCAPE DETAILS PLANTING AND UNIT PAVING
Scale	AS NOTED
Date	2024-02-28
Designed By	SW
Approved By	SW
Project Number	24004-DC
Plot Date	2025-04-29
Drawn By	EB/PL
Drawing Number	L2.0


G:\Shared drives\Commercial Department\01 - PROJECTS\2024\24004-DC - 210 Clearview Ave. - Ottawa - AFSHEET SET\24004 - L2 Landscape Details.dwg

HOMESTEAD

Seal

North

No.	Issues and Revisions	Date
1.	ISSUED FOR REVIEW	2024-09-10
2.	ISSUED FOR REVIEW	2024-09-19
3.	ISSUED FOR SPC	2025-04-23

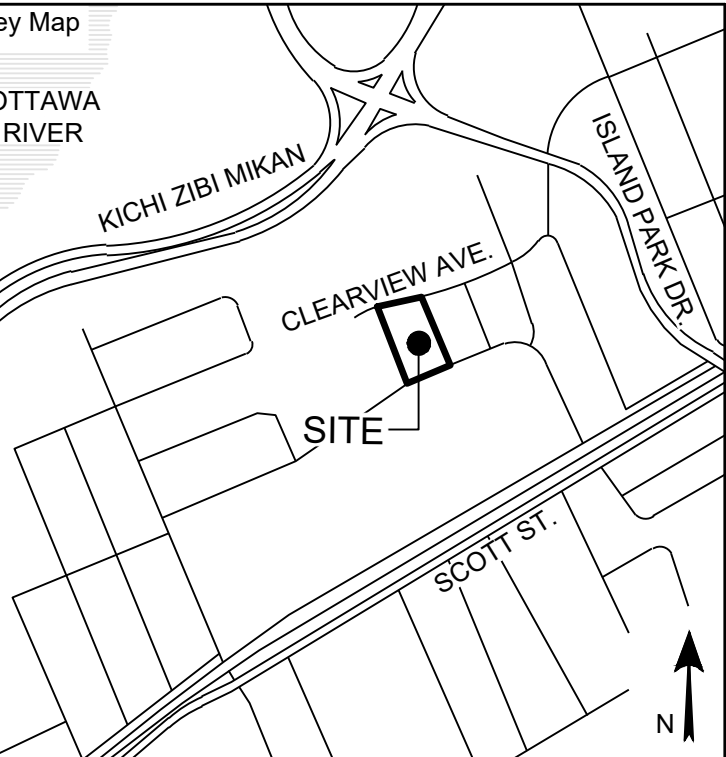

Project Notes
This design and drawing are the property of The Scott Wentworth Landscape Group Ltd. and are not to be copied or used for construction purposes without the Landscape Architect's express written consent.

The contractor shall check and verify all dimensions and report any discrepancies, error, or omissions to the Landscape Architect prior to commencing work.

Base plan information taken from Site Plan provided by:
Company Name: FARLEY, SMITH & DENIS SURVEYING LTD.
Dated: 2024-02-27


Wentworth Landscapes
13392 Loyalist Parkway R.R.1, Picton ON K0K 2T0
613.547.3772

Architect


roderick lahey architect inc.
56 beech street, ottawa, ontario K1S 3j6
t. 613.724.9932 f. 613.724.1209 rlaarchitecture.ca




Client	HOMESTEAD LAND HOLDINGS LTD
Project	210 CLEARVIEW AVE.
Project Location	210 CLEARVIEW AVE. OTTAWA, ON.
Drawing Title	LANDSCAPE DETAILS WOODEN PERGOLA
Scale	AS NOTED
Date	2024-02-28
Designed By	SW
Approved By	SW
Project Number	24004-DC
Plot Date	2025-04-29
Drawn By	EB/PL
Drawing Number	L2.1

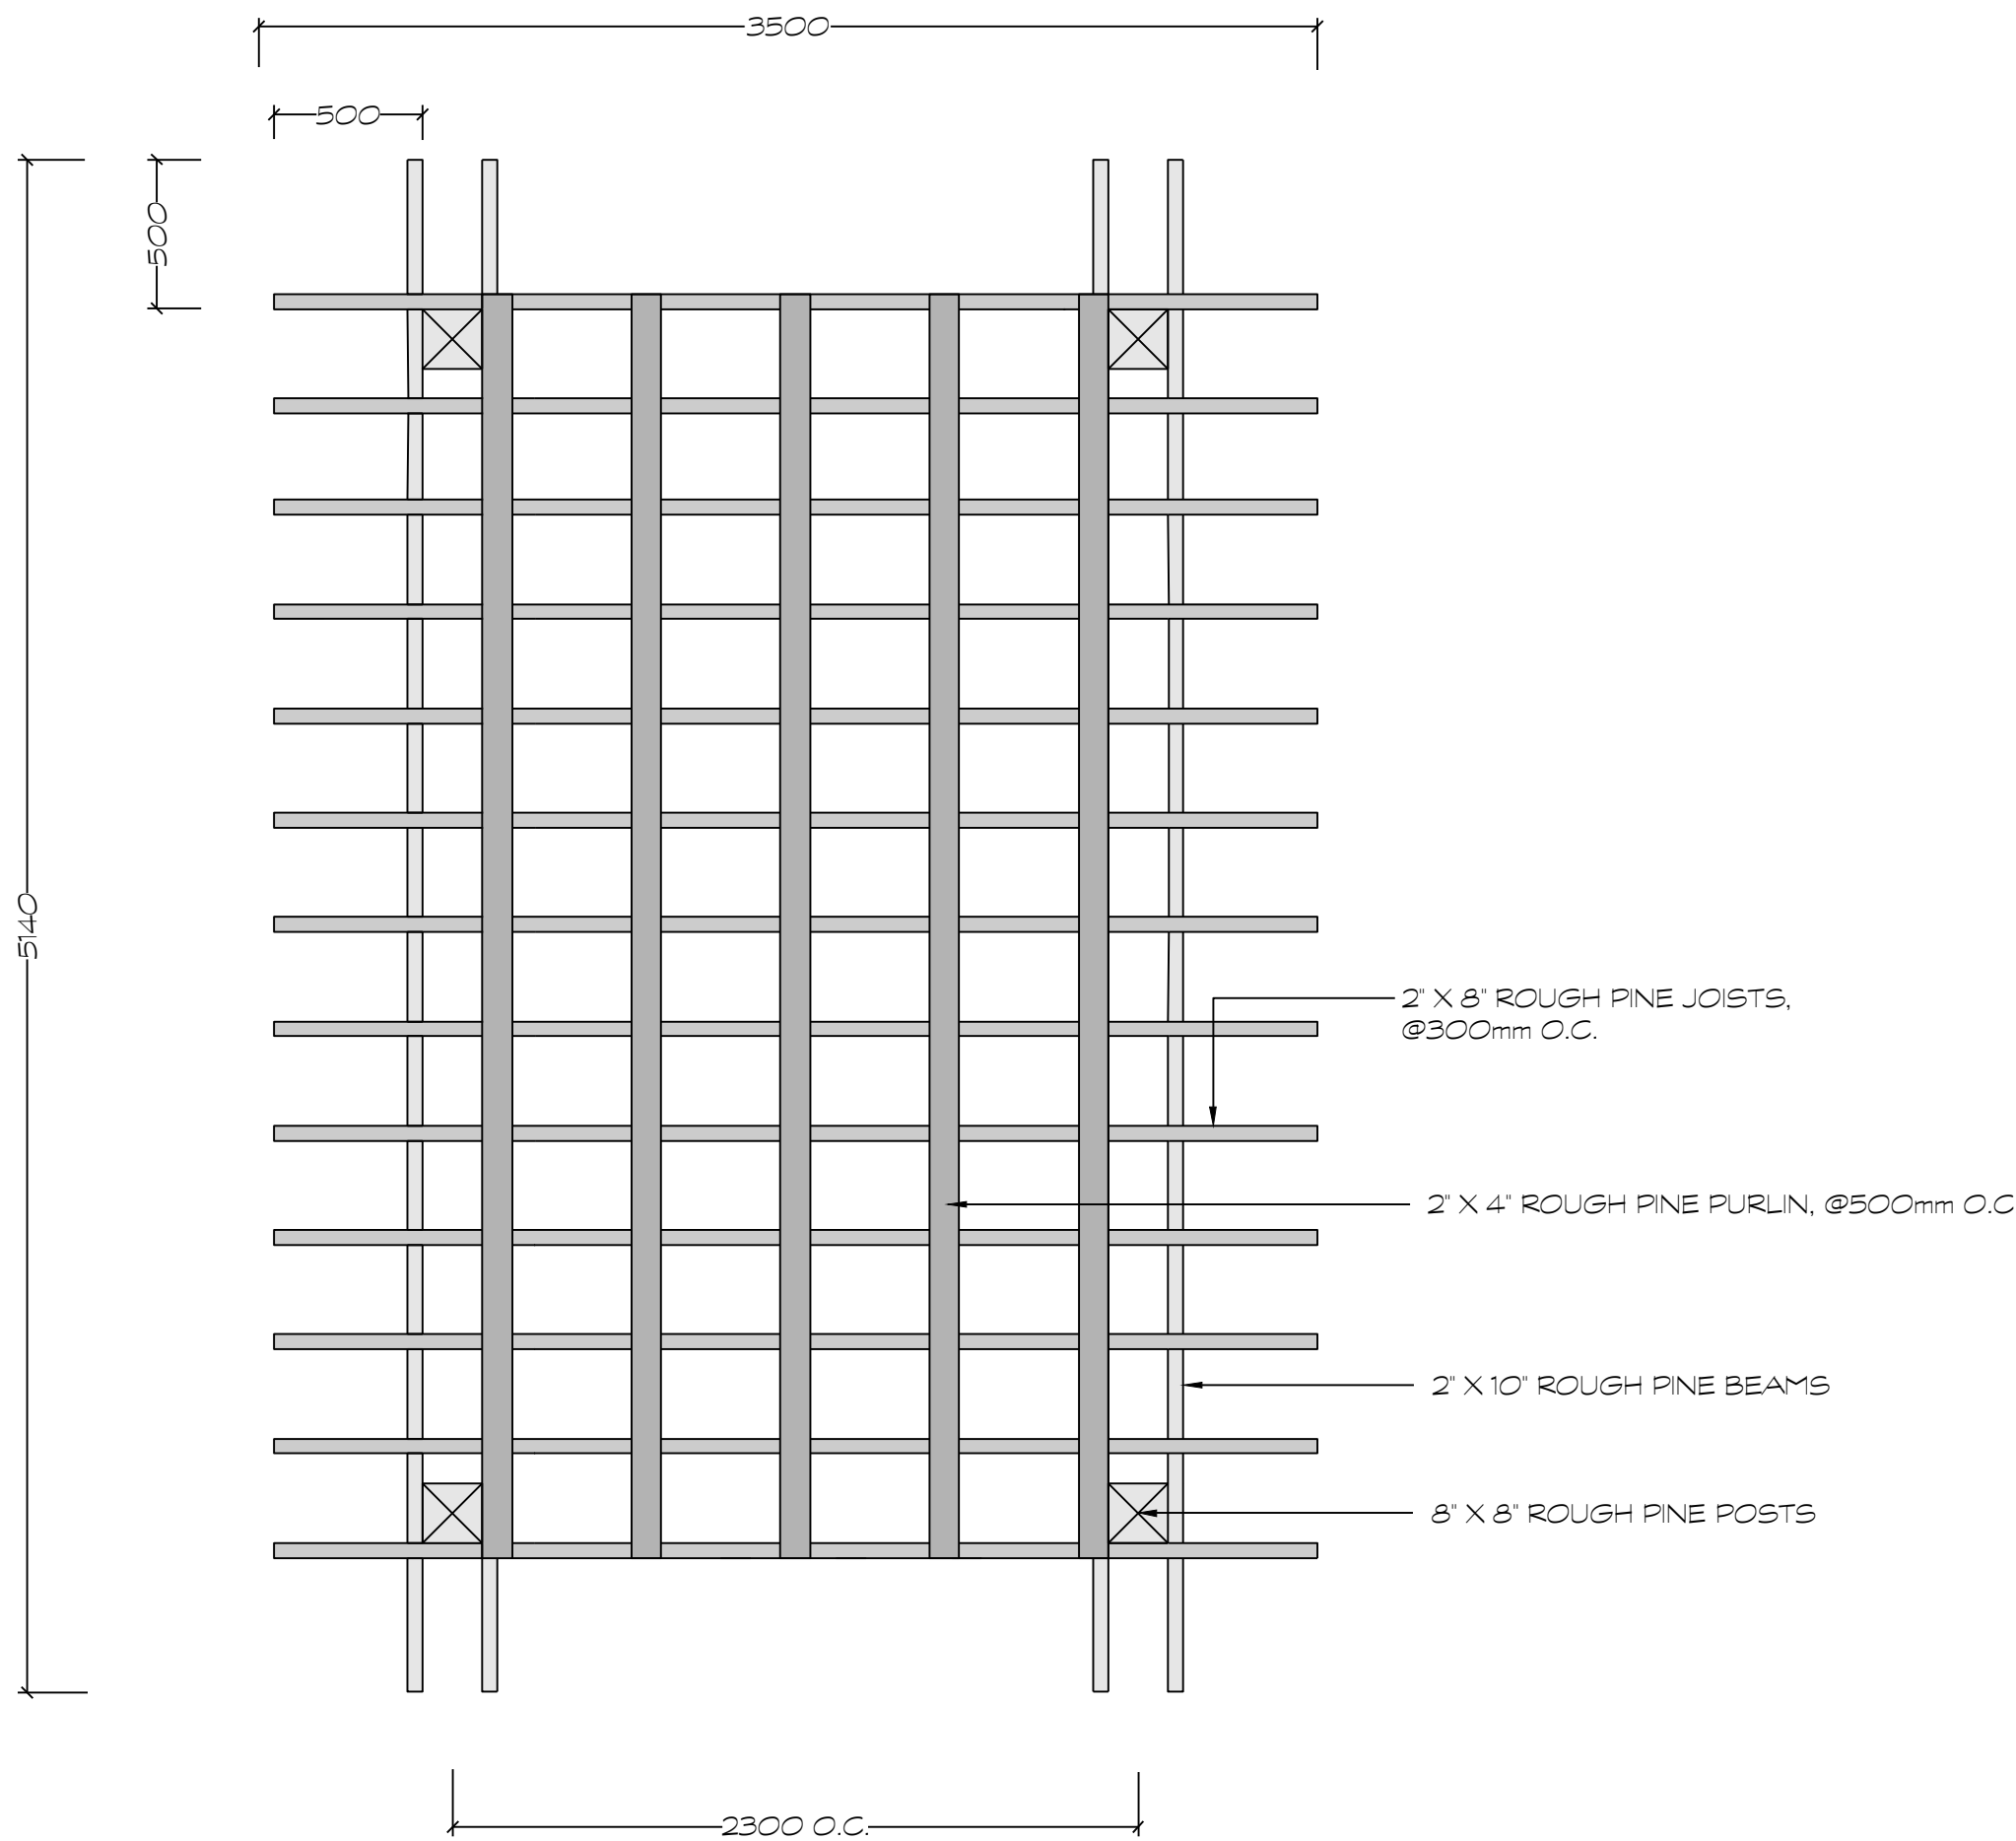

D1 WOODEN PERGOLA - PLAN VIEW

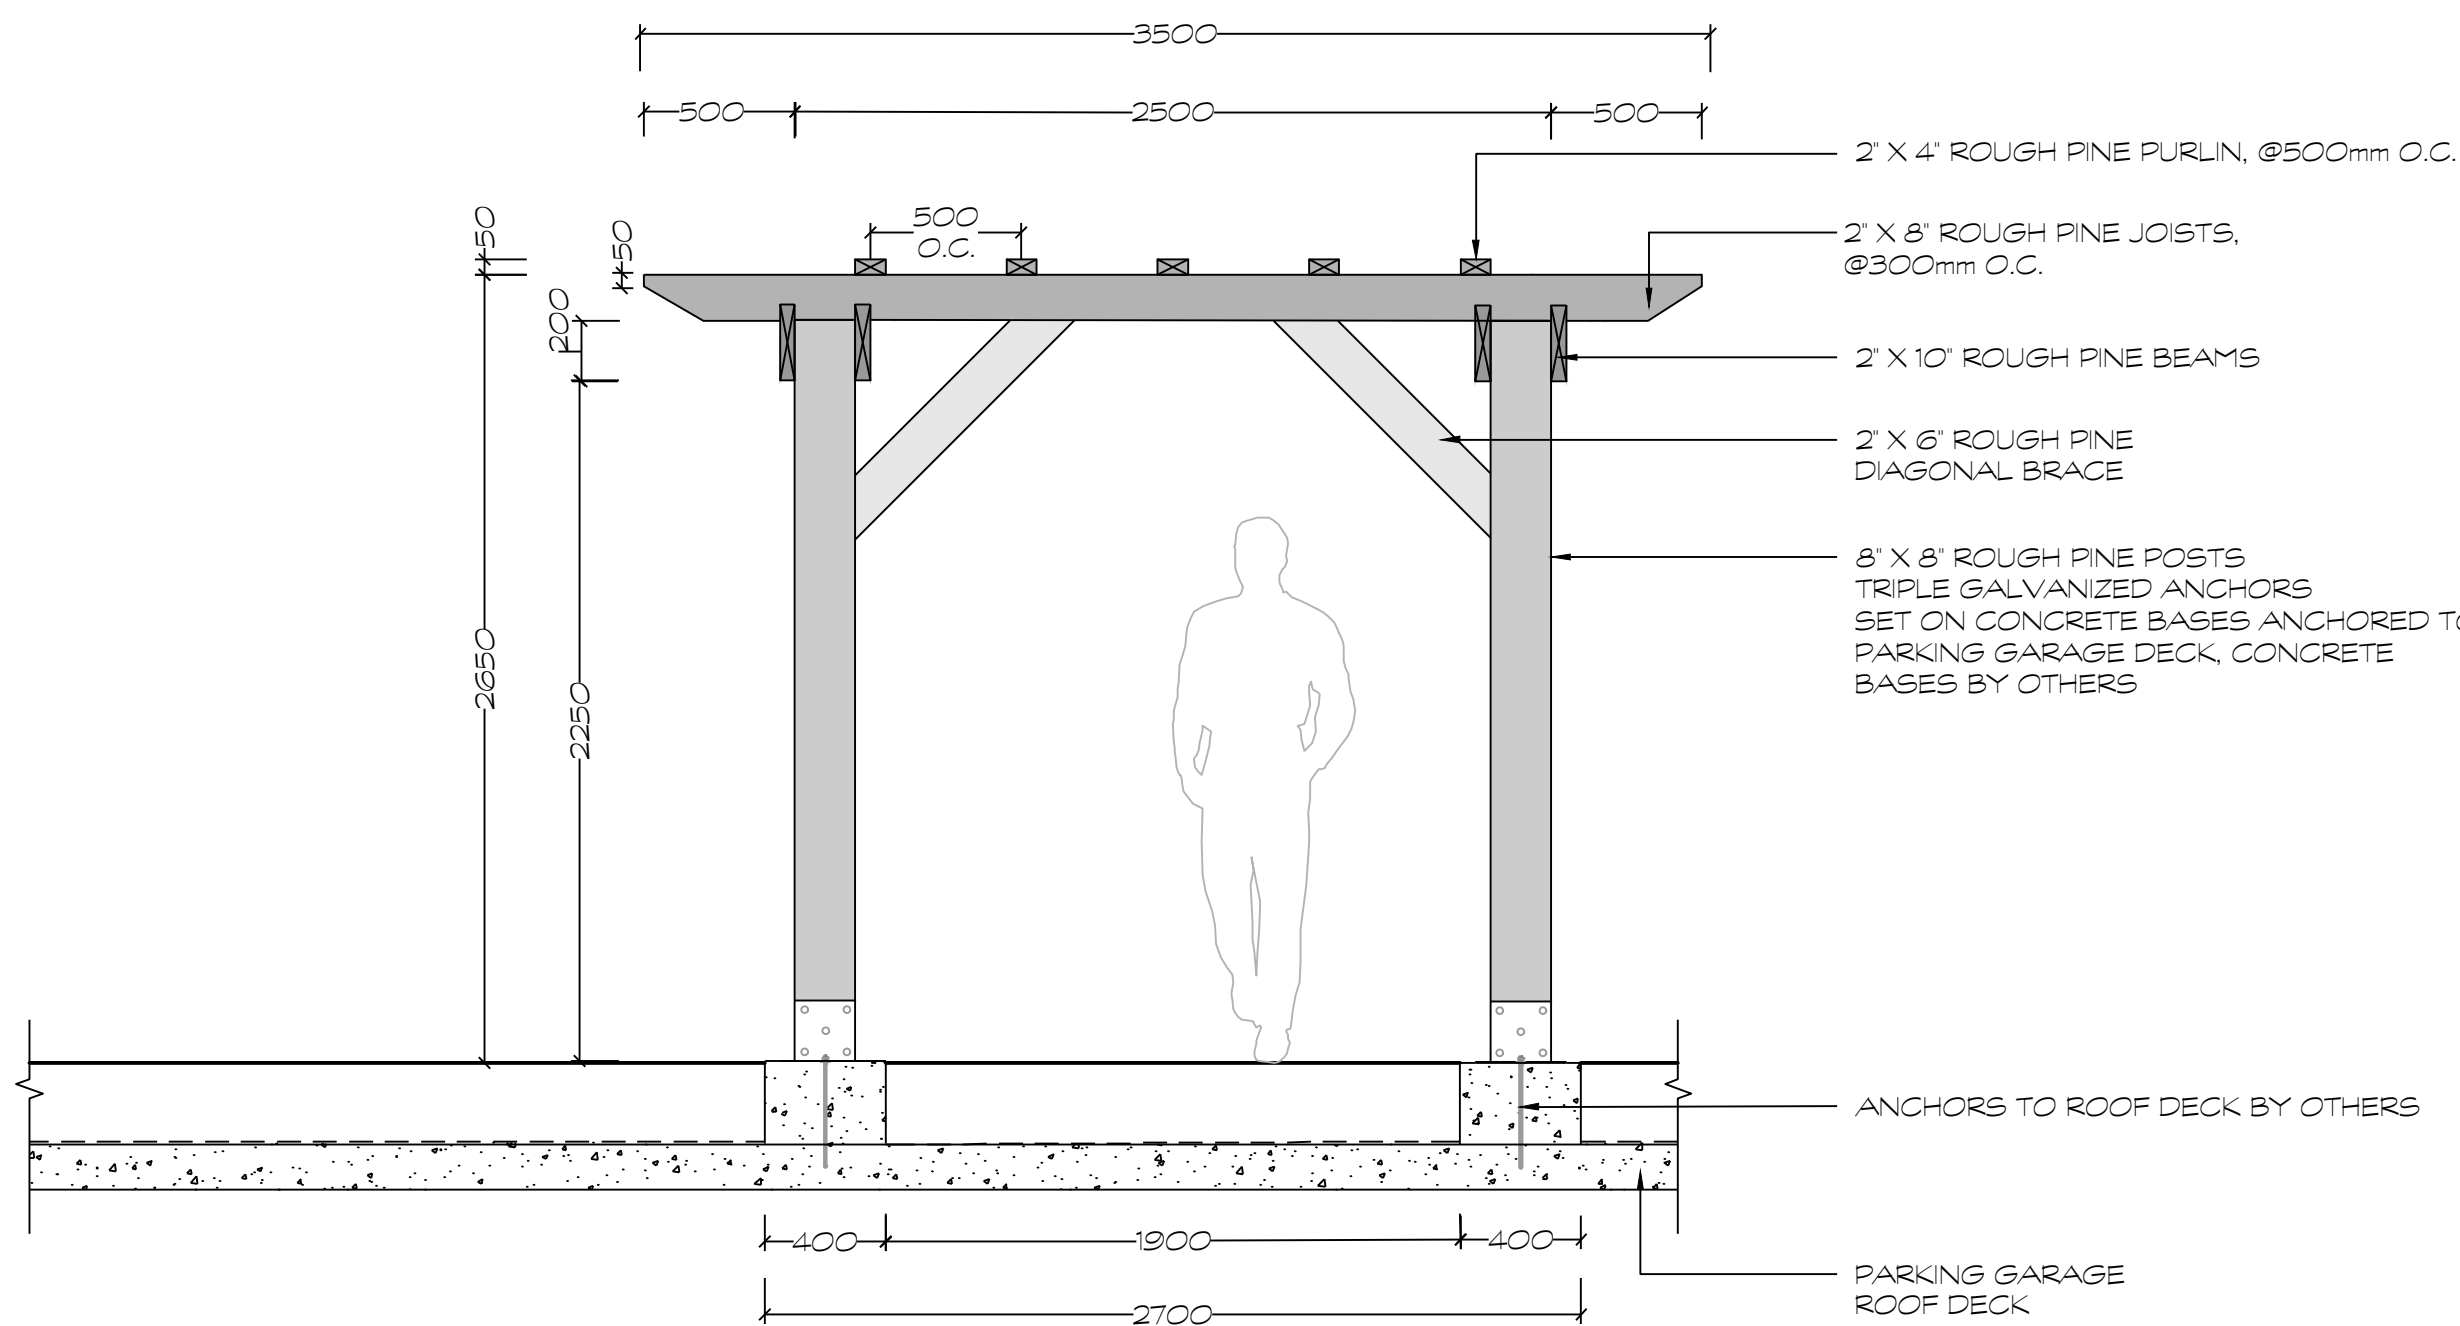


D2 WOODEN PERGOLA - FRONT ELEVATION

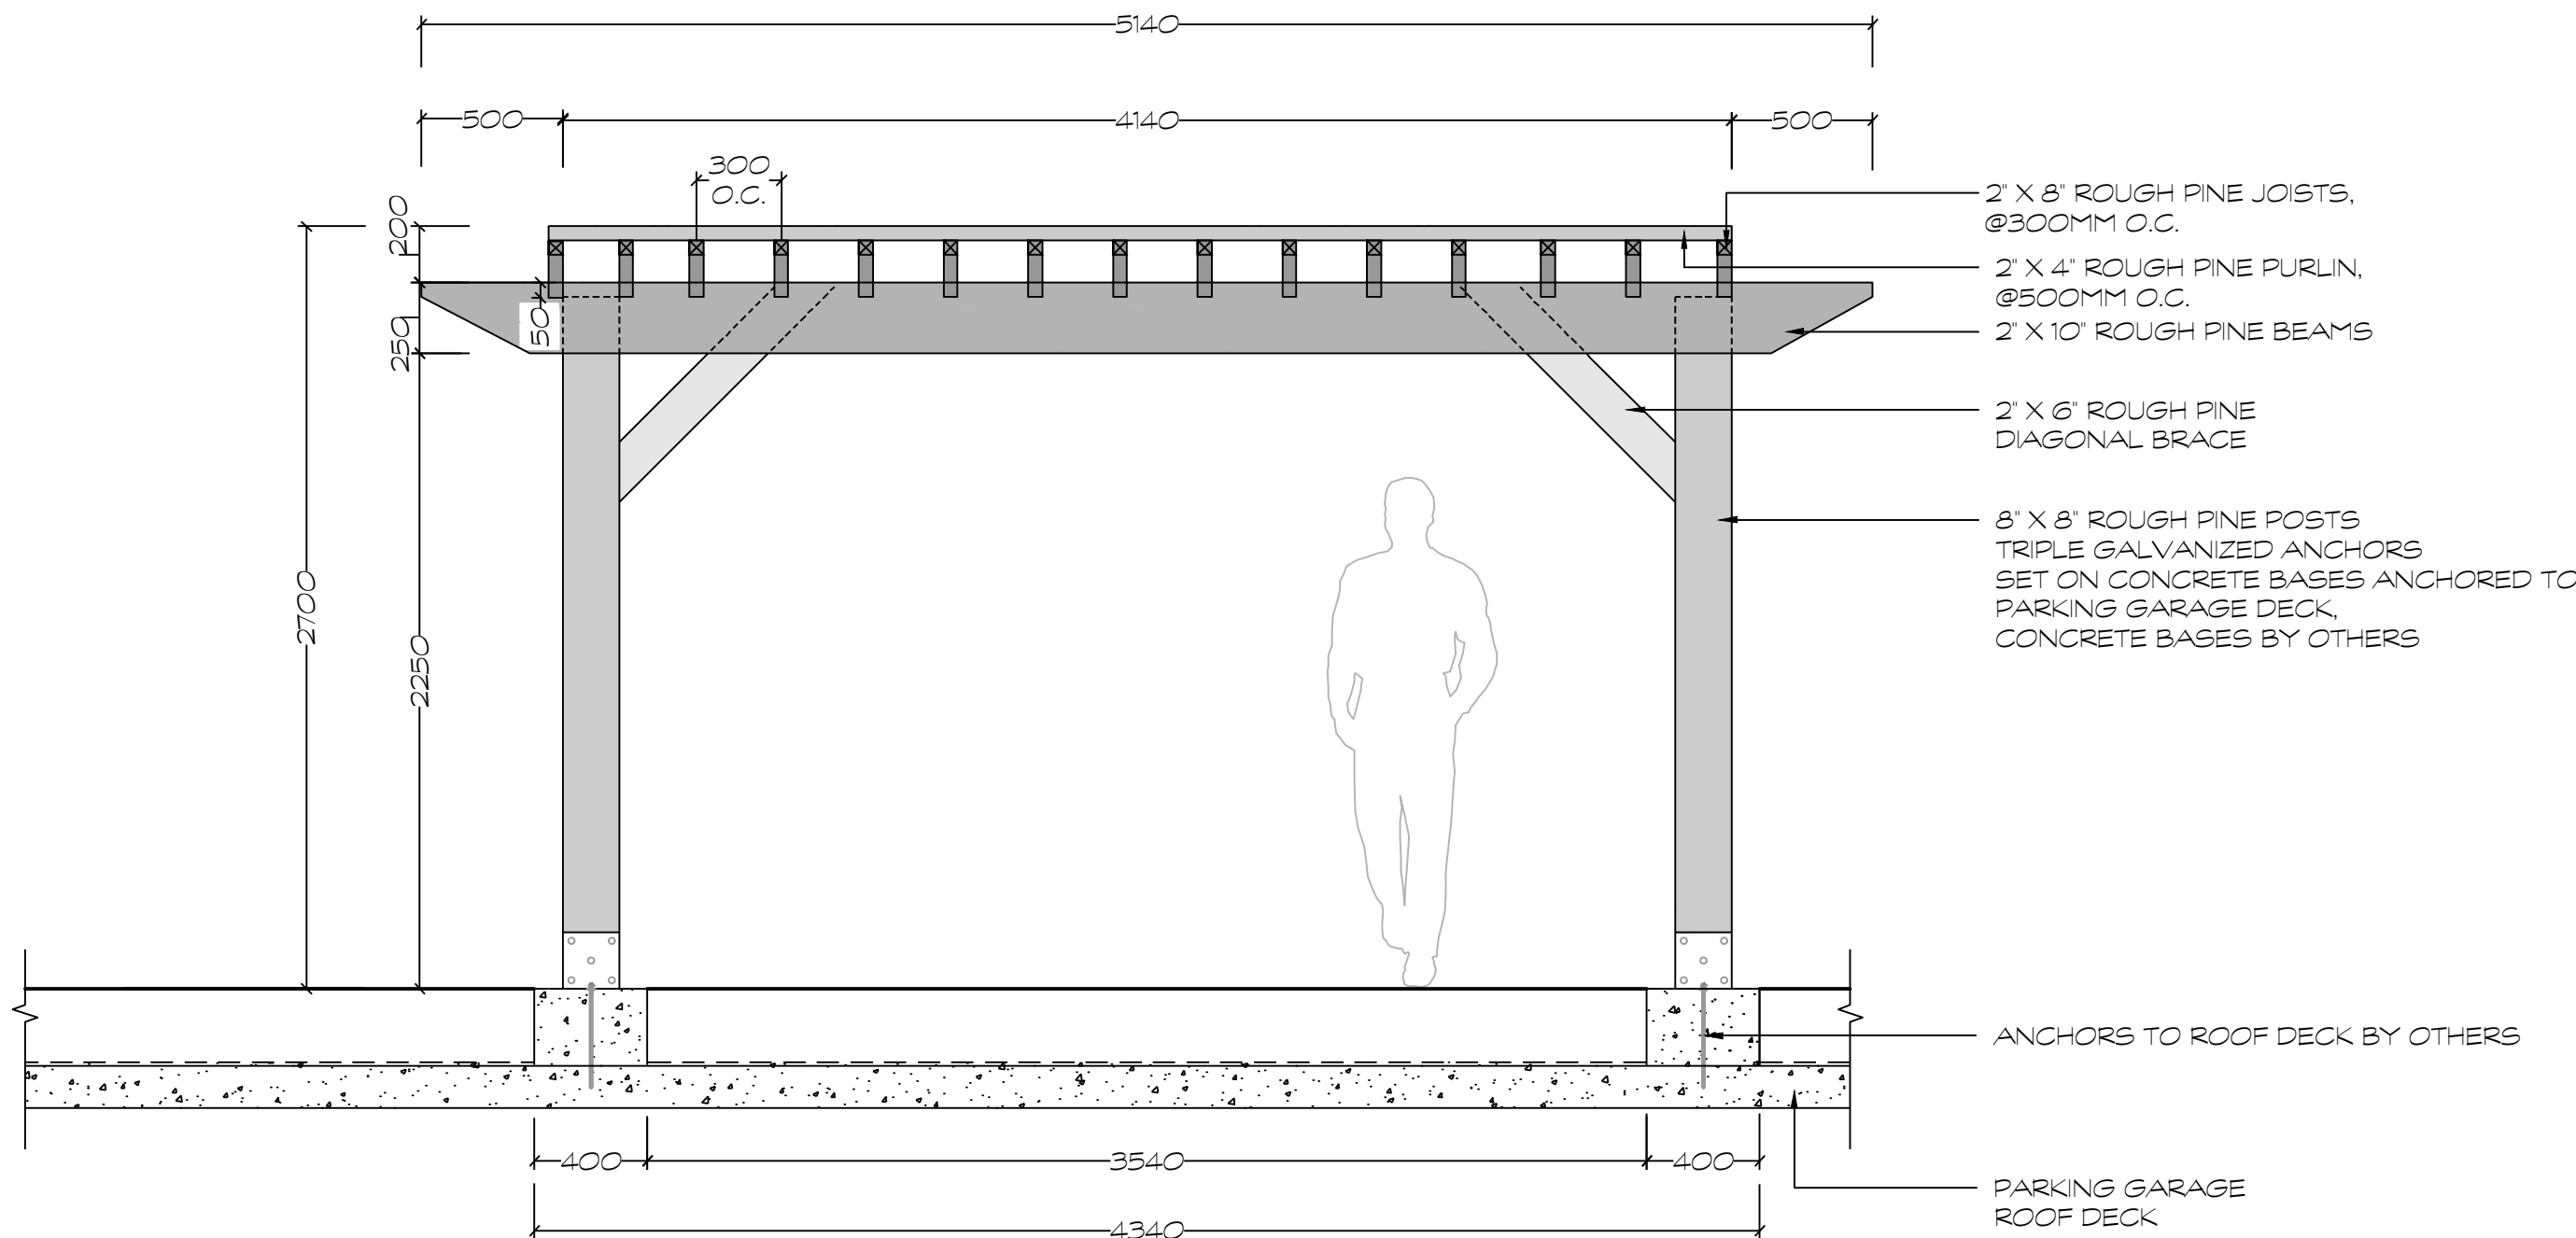


D3 WOODEN PERGOLA - SIDE ELEVATION

FILE NUMBER: D07-12-24-0138
PLAN #19230

G:\Shared drives\Commercial Department\01 - PROJECTS\2024\24004-DC - 210 Clearview Ave. - Ottawa - AFSHEET SET\24004 - L2 Landscape Details.dwg

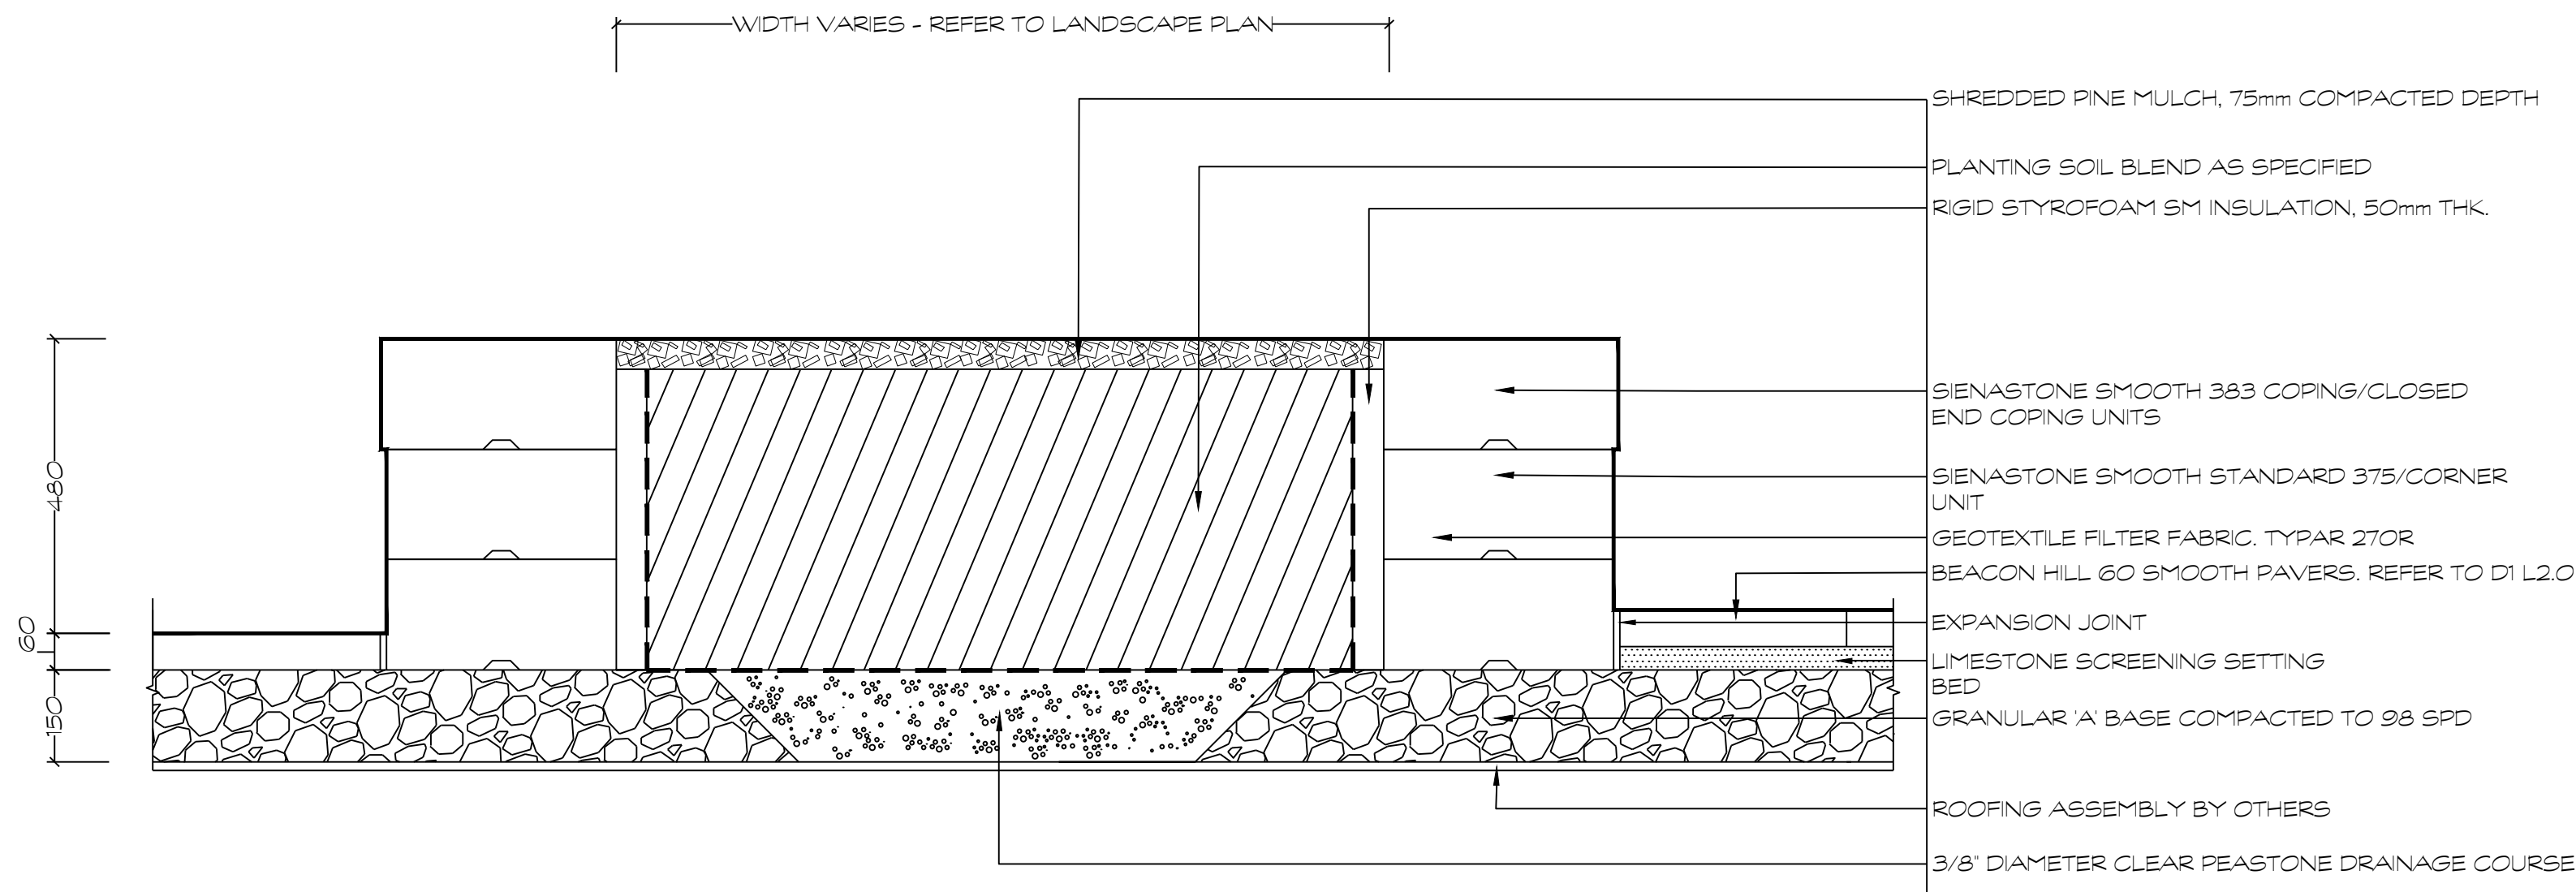


D1 PRECAST CONCRETE PLANTER
1:10

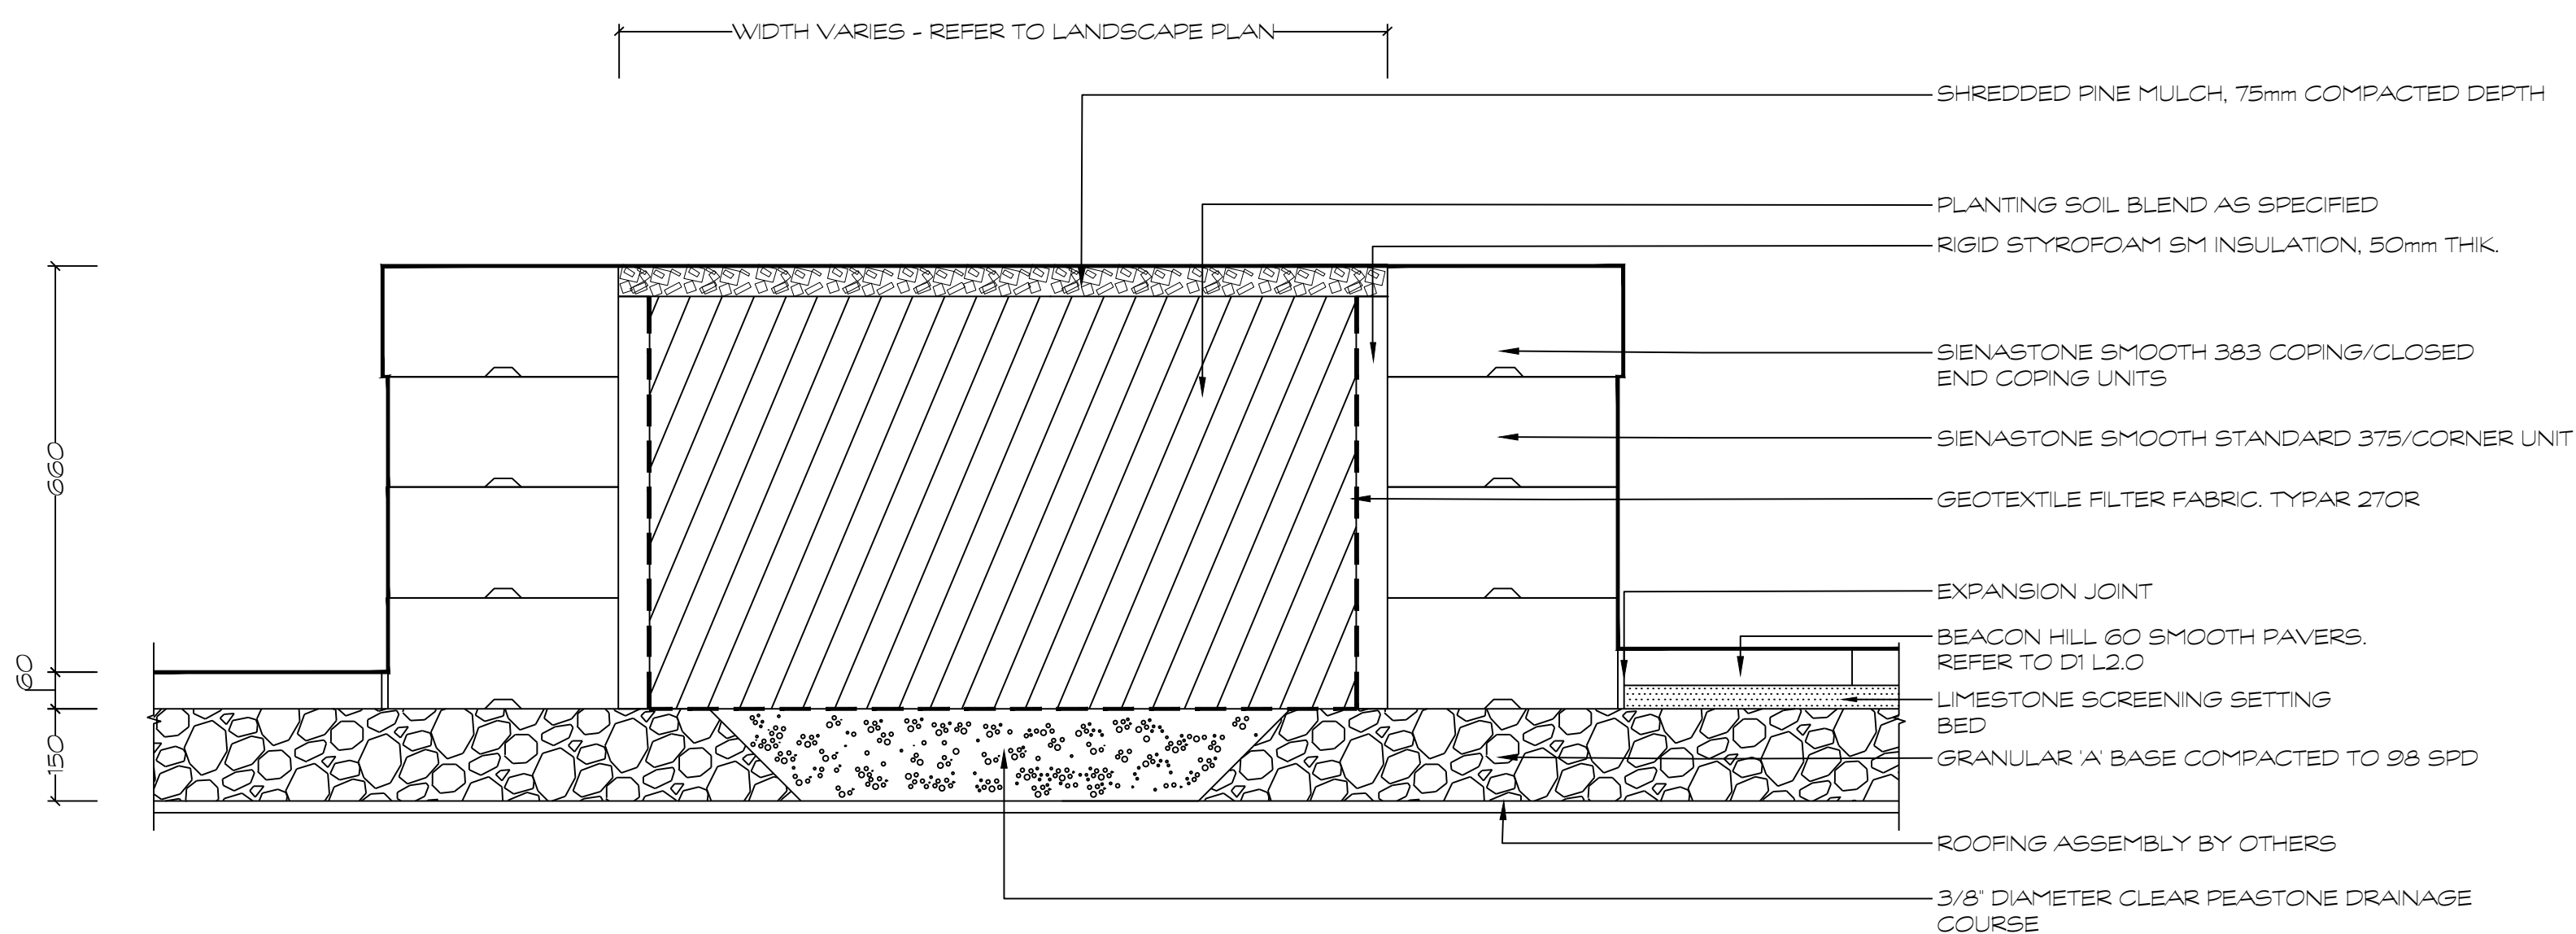


D2 RAISED PRECAST CONCRETE PLANTER
1:10

FILE NUMBER: D07-12-24-0138
PLAN #19230

HOMESTEAD

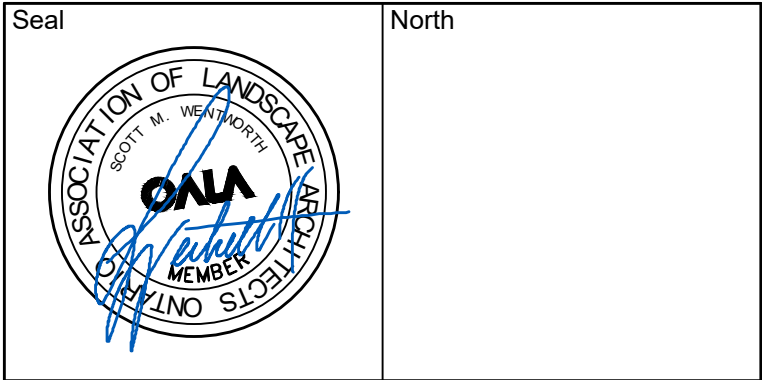

No.	Issues and Revisions	Date
1.	ISSUED FOR REVIEW	2024-09-10
2.	ISSUED FOR REVIEW	2024-09-19
3.	ISSUED FOR SPC	2025-04-23

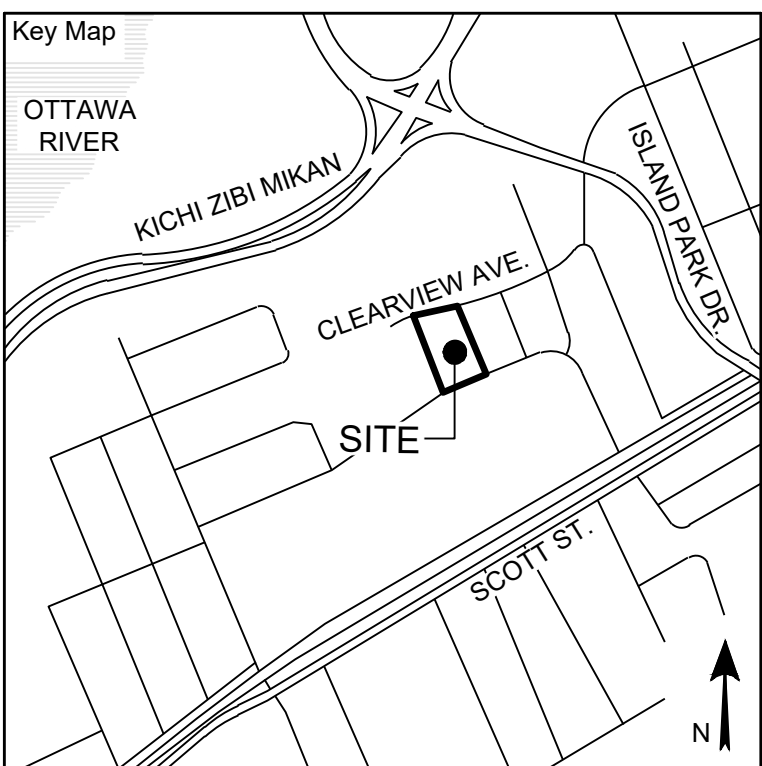

Project Notes

This design and drawing are the property of The Scott Wentworth Landscape Group Ltd. and are not to be copied or used for construction purposes without the Landscape Architect's express written consent.

The contractor shall check and verify all dimensions and report any discrepancies, error, or omissions to the Landscape Architect prior to commencing work.

Base plan information taken from Site Plan provided by:
Company Name: FARLEY, SMITH & DENIS SURVEYING LTD.
Dated: 2024-02-27


Wentworth Landscapes
13392 Loyalist Parkway R.R.1, Picton ON K0K 2T0
613.547.3772

Architect
rla / architecture
roderick lahey architect inc.
56 beech street, ottawa, ontario K1S 3J6
t. 613.724.9932 f. 613.724.1209 rlaarchitecture.ca




Client HOMESTEAD LAND HOLDINGS LTD	
Project 210 CLEARVIEW AVE.	
Project Location 210 CLEARVIEW AVE. OTTAWA, ON.	
Drawing Title LANDSCAPE DETAILS PRECAST CONCRETE PLANTERS	
Scale AS NOTED	
Date 2024-02-28	Plot Date 2025-04-29
Designed By SW	Drawn By EB/PL
Approved By SW	Drawing Number
Project Number 24004-DC	L2.2


G:\Shared drives\Commercial\Department01 - PROJECTS\2024\24004-DC - 210 Clearview Ave. - Ottawa - AFSHEET SET\24004 - L2 Landscape Details.dwg

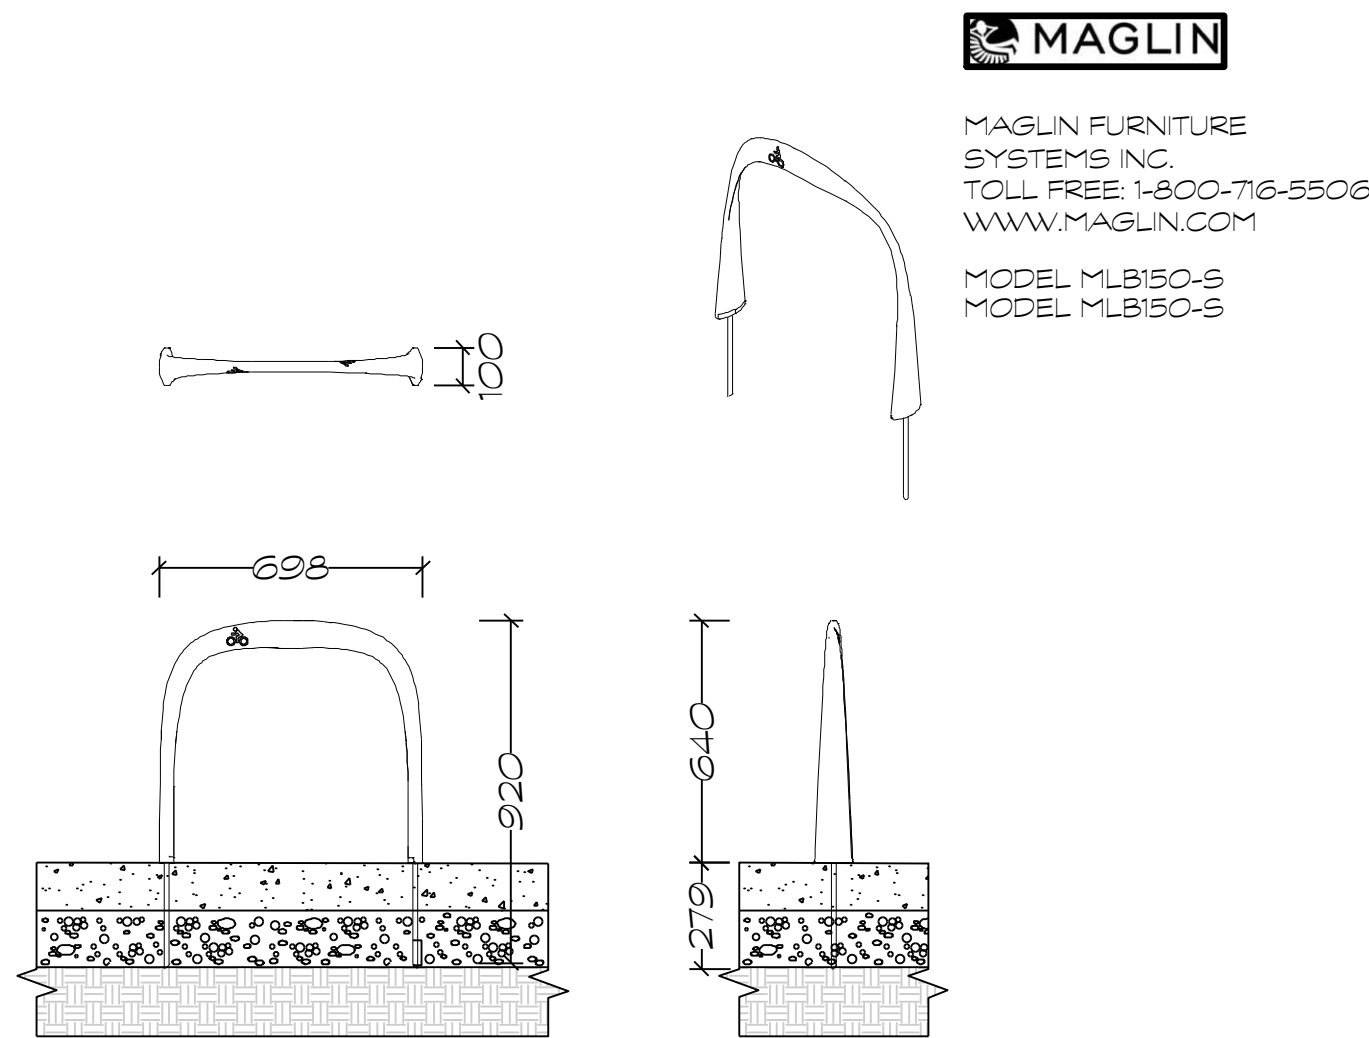


D1 MAGLIN 1600 SERIES BIKE RACK
1:20

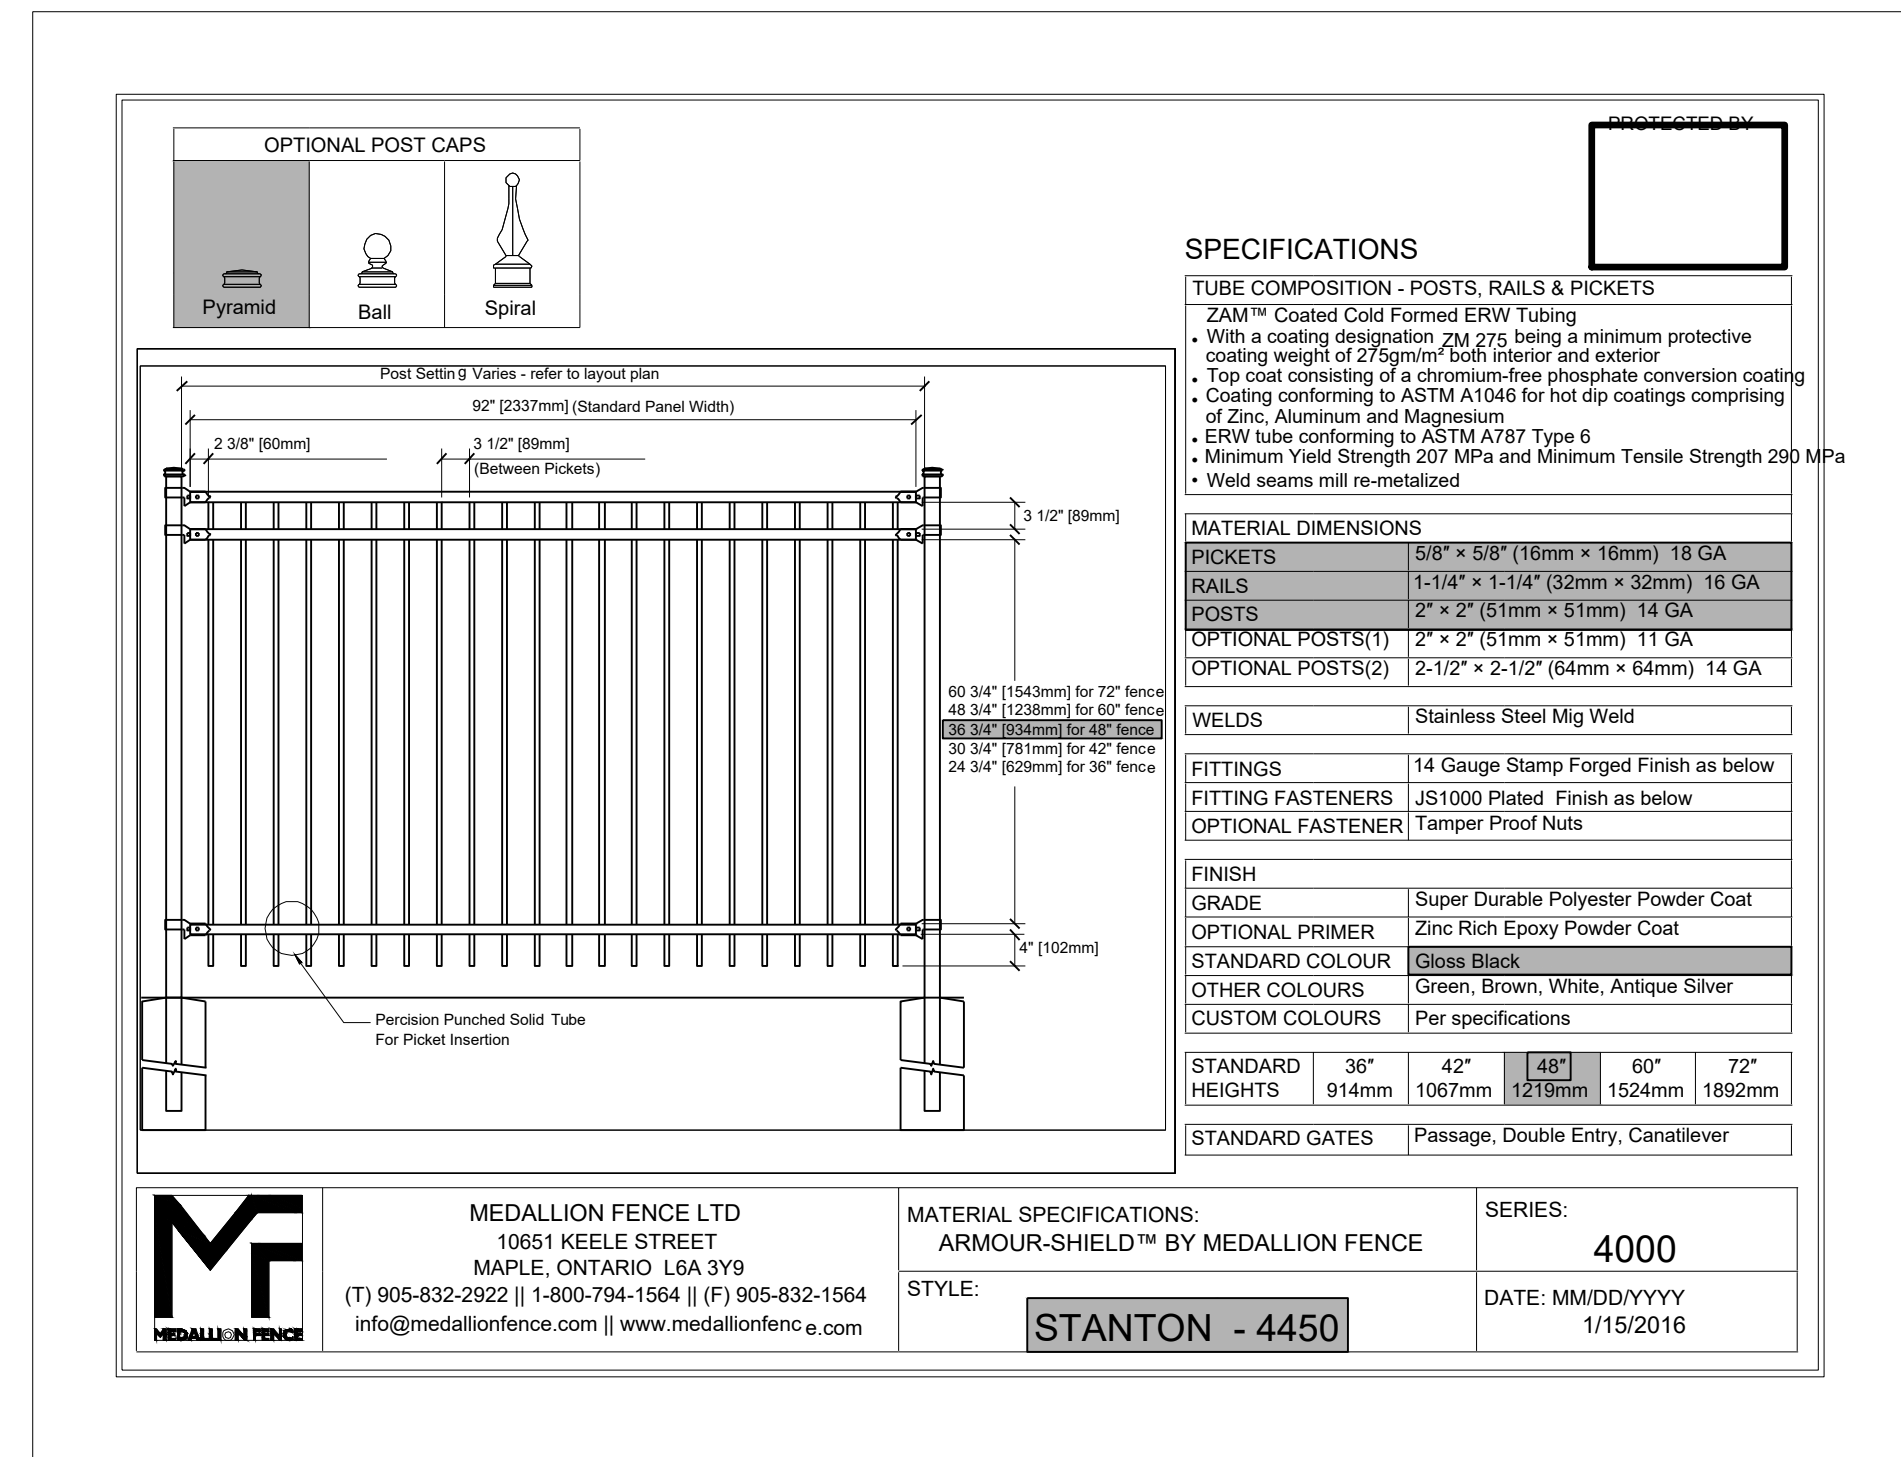

D3 ORNAMENTAL STEEL RAILING
NOT TO SCALE

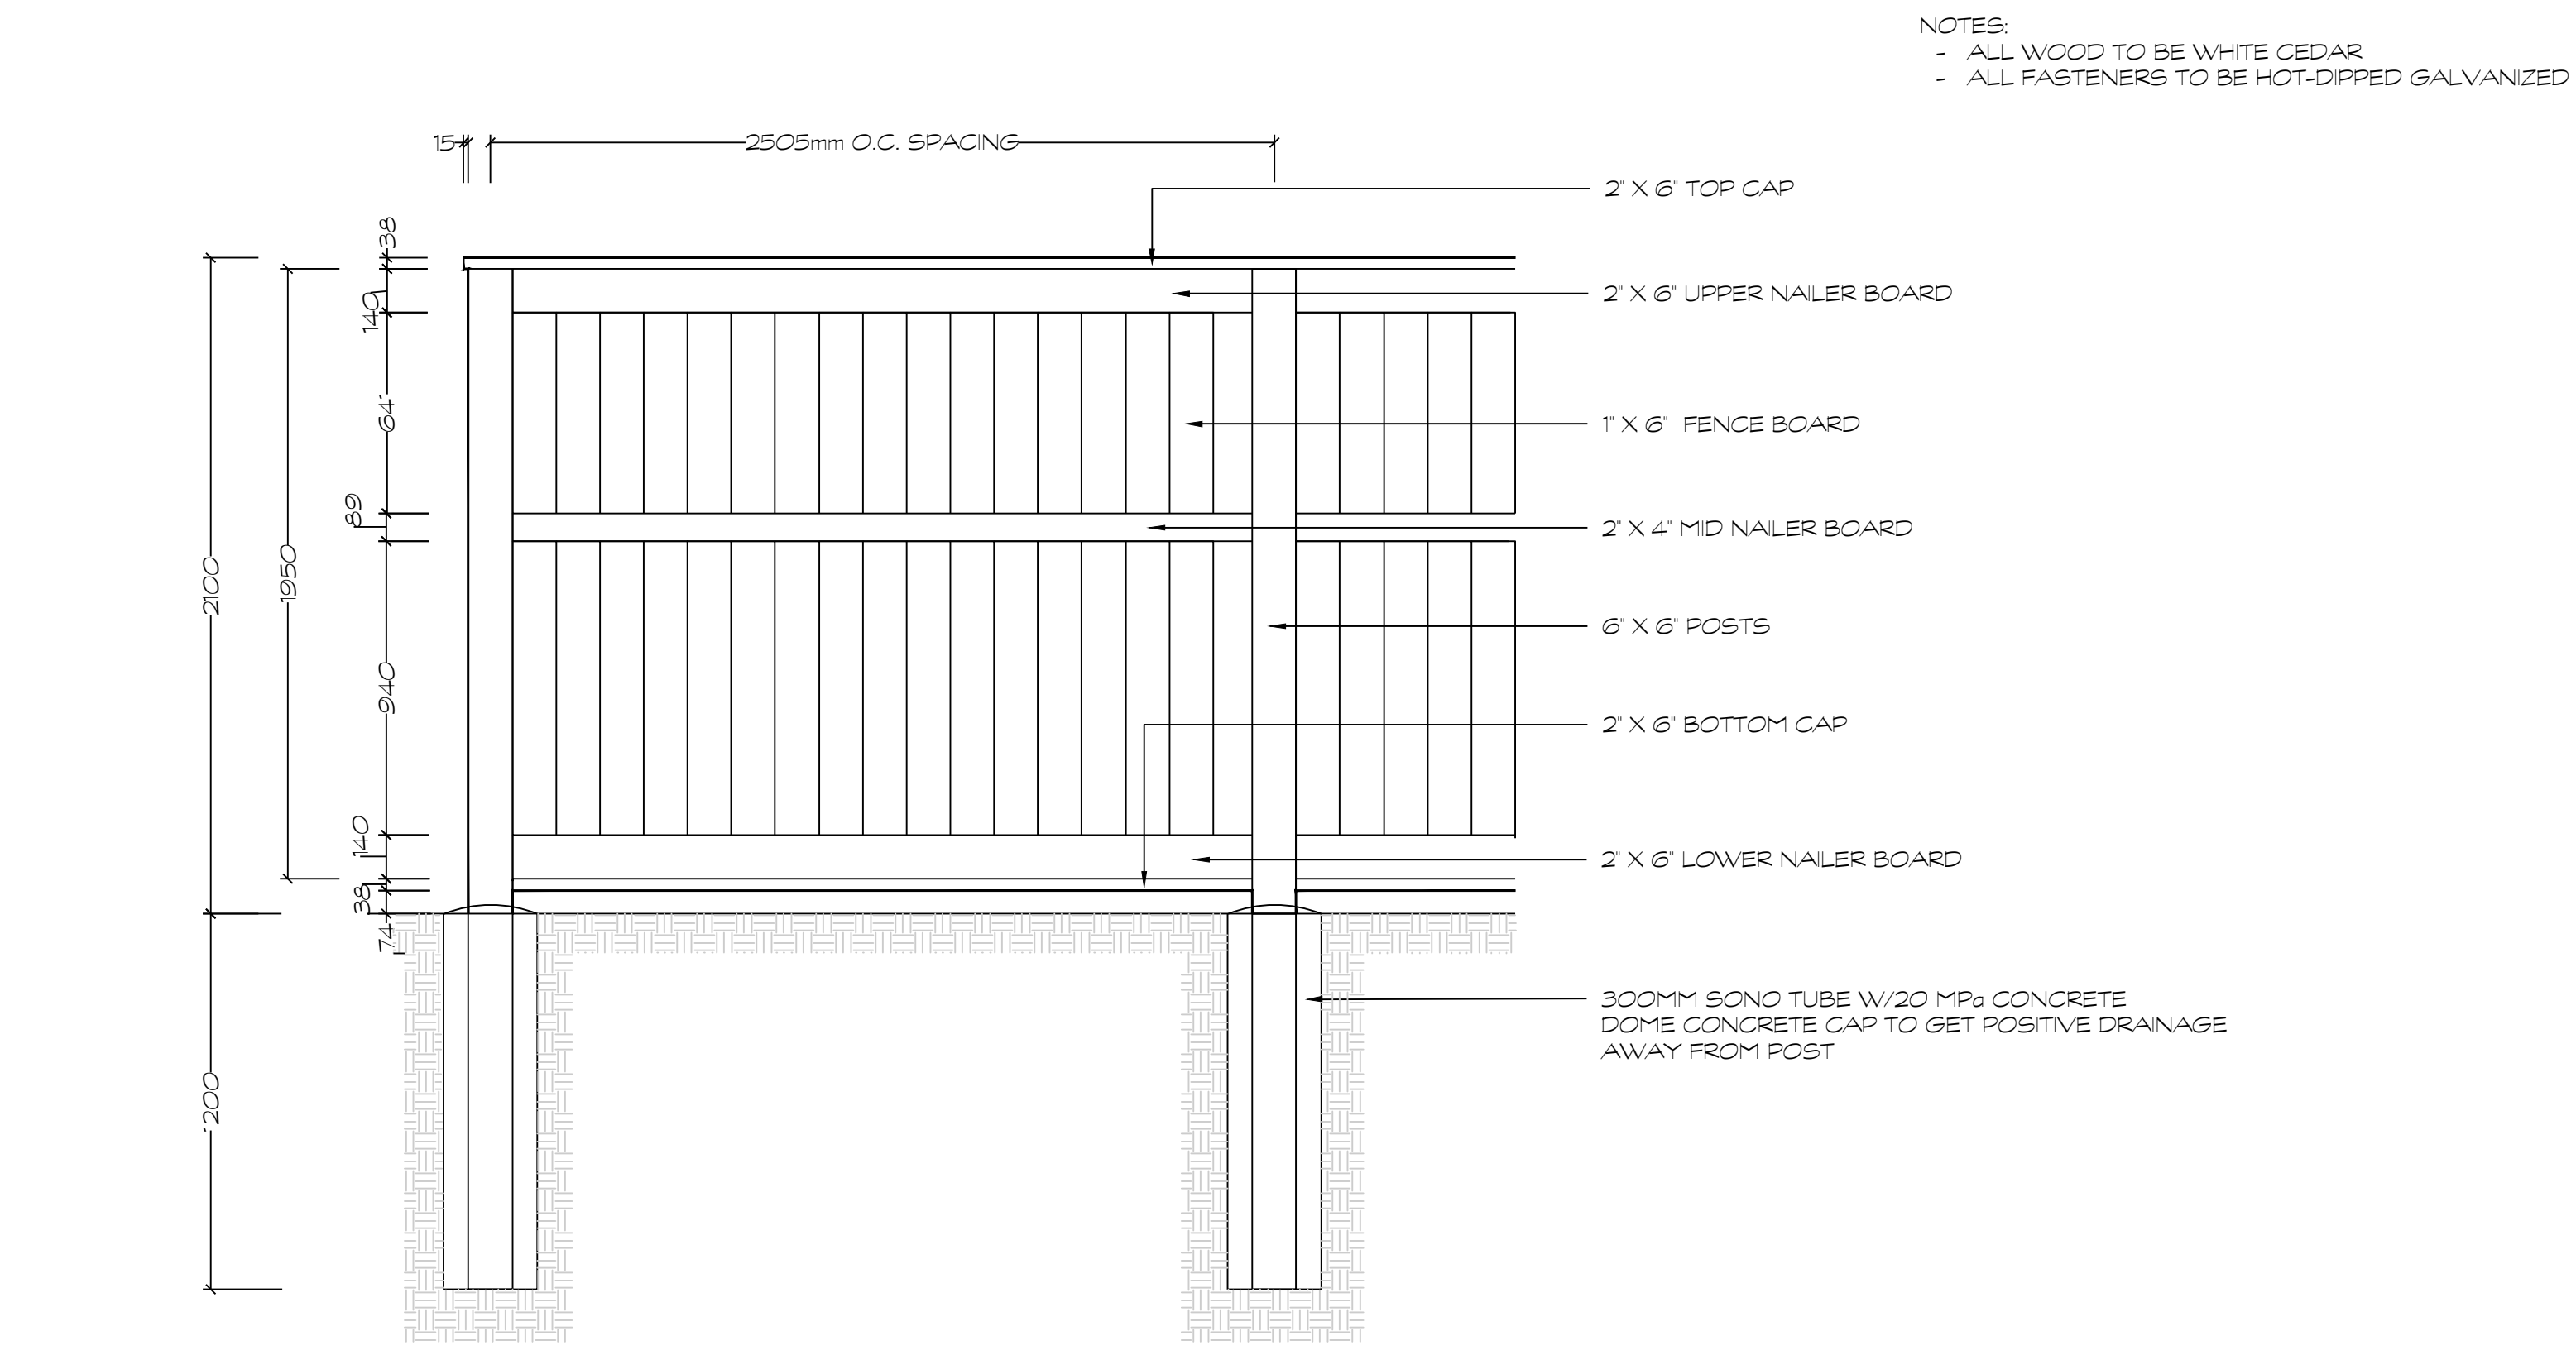


D2 WOODEN PRIVACY FENCE
1:20

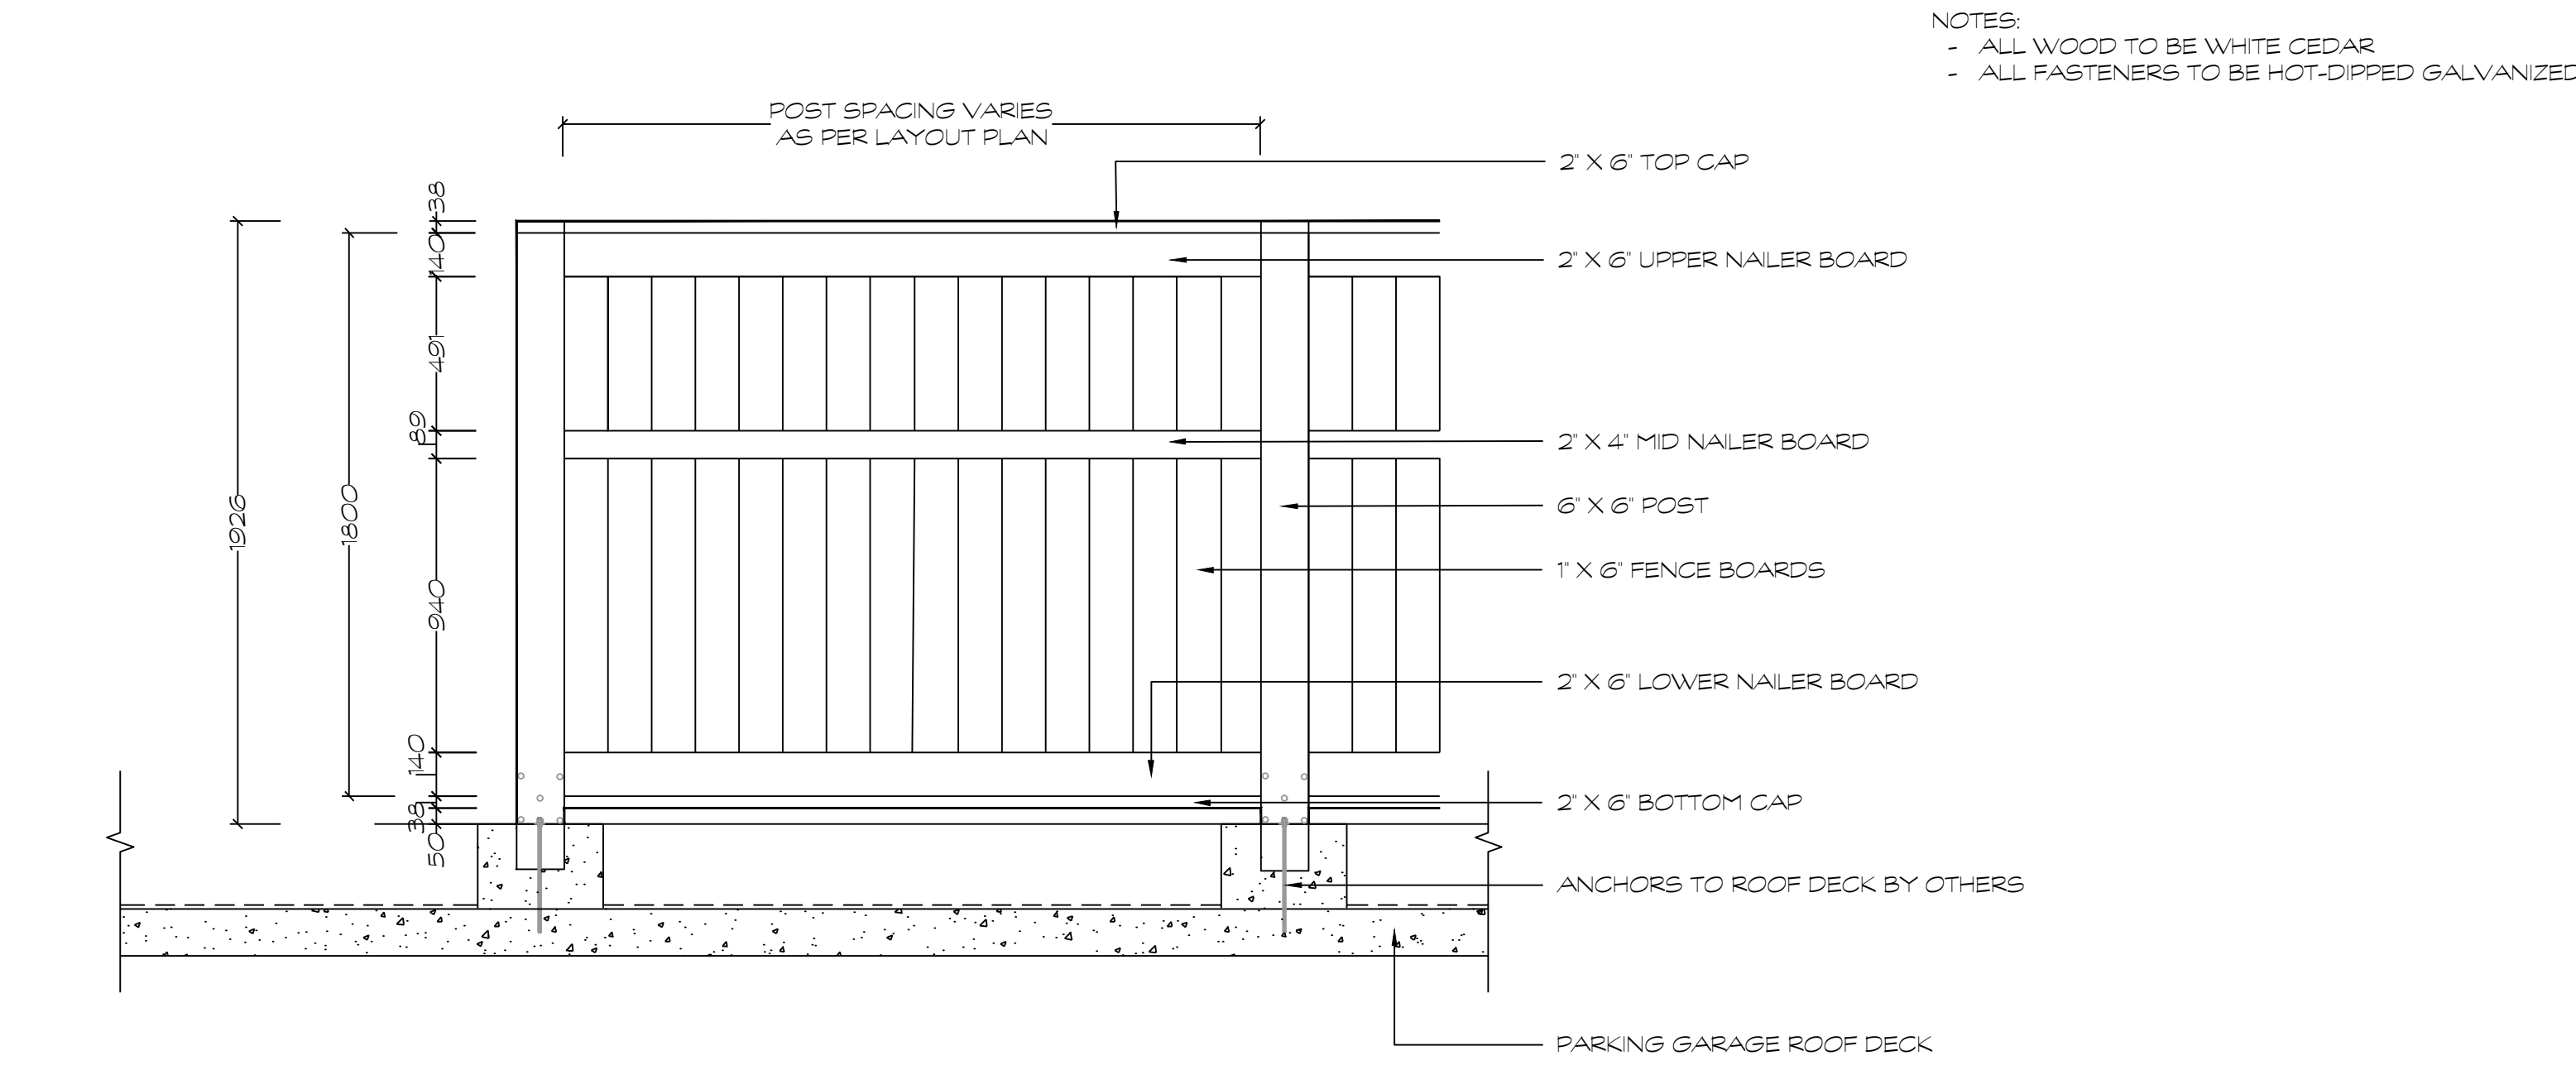


D4 WOODEN FENCE AT COURTYARD
1:20

FILE NUMBER: D07-12-24-0138
PLAN #19230

HOMESTEAD

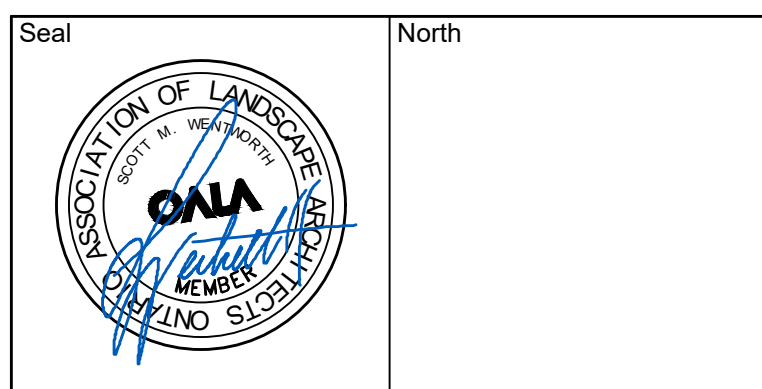

No.	Issues and Revisions	Date
1.	ISSUED FOR REVIEW	2024-09-10
2.	ISSUED FOR REVIEW	2024-09-19
3.	ISSUED FOR SPC	2025-04-23

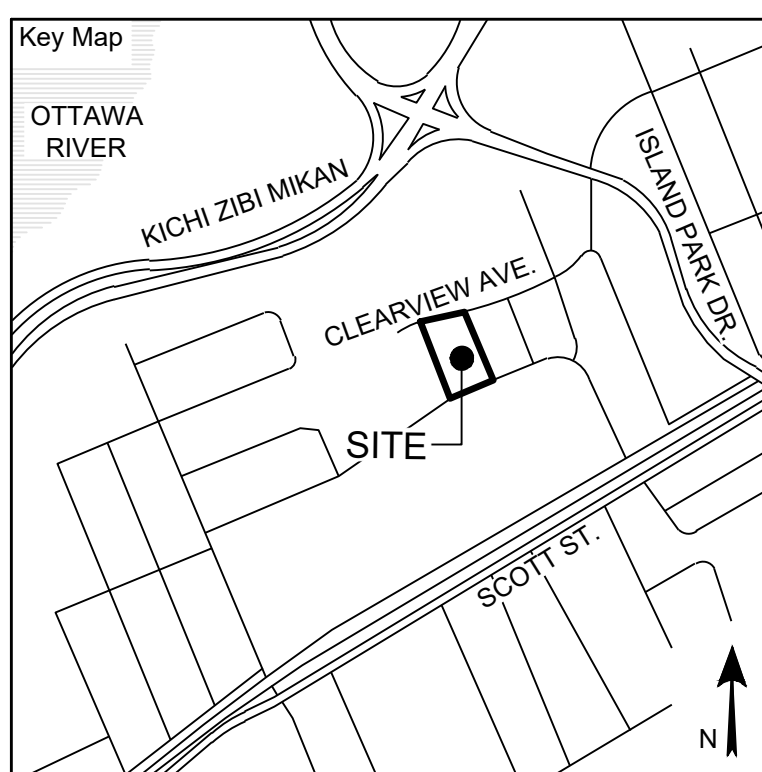

Project Notes
This design and drawing are the property of The Scott Wentworth Landscape Group Ltd. and are not to be copied or used for construction purposes without the Landscape Architect's express written consent.

The contractor shall check and verify all dimensions and report any discrepancies, error, or omissions to the Landscape Architect prior to commencing work.

Base plan information taken from Site Plan provided by:
Company Name: FARLEY, SMITH & DENIS SURVEYING LTD.
Dated: 2024-02-27

Wentworth Landscapes
13392 Loyalist Parkway R.R.1, Picton ON K0K 2T0
613.547.3772


Architect
rla/architecture
roderick lahey architect inc.
56 beech street, ottawa, ontario K1S 3J6
t. 613.724.9932 f. 613.724.1209 rlaarchitecture.ca




Client:	HOMESTEAD LAND HOLDINGS LTD
Project:	210 CLEARVIEW AVE.
Project Location:	210 CLEARVIEW AVE. OTTAWA, ON.
Drawing Title:	LANDSCAPE DETAILS SITE FURNISHING
Scale:	AS NOTED
Date:	2024-02-28
Designed By:	SW
Approved By:	SW
Project Number:	24004-DC
Plot Date:	2025-04-29
Drawn By:	EB/PL
Drawing Number:	L2.3

G:\Shared drives\Commercial Department\01 - PROJECTS\2024\24004-DC - 210 Clearview Ave. - Ottawa - AFSHEET SET\24004 - L2 Landscape Details.dwg

GENERAL NOTES:
1. DRAWN TO ACTUAL BOARD DIMENSIONS
2. ALL WOOD MATERIALS TO BE WESTERN RED CEDAR UNLESS OTHERWISE NOTED

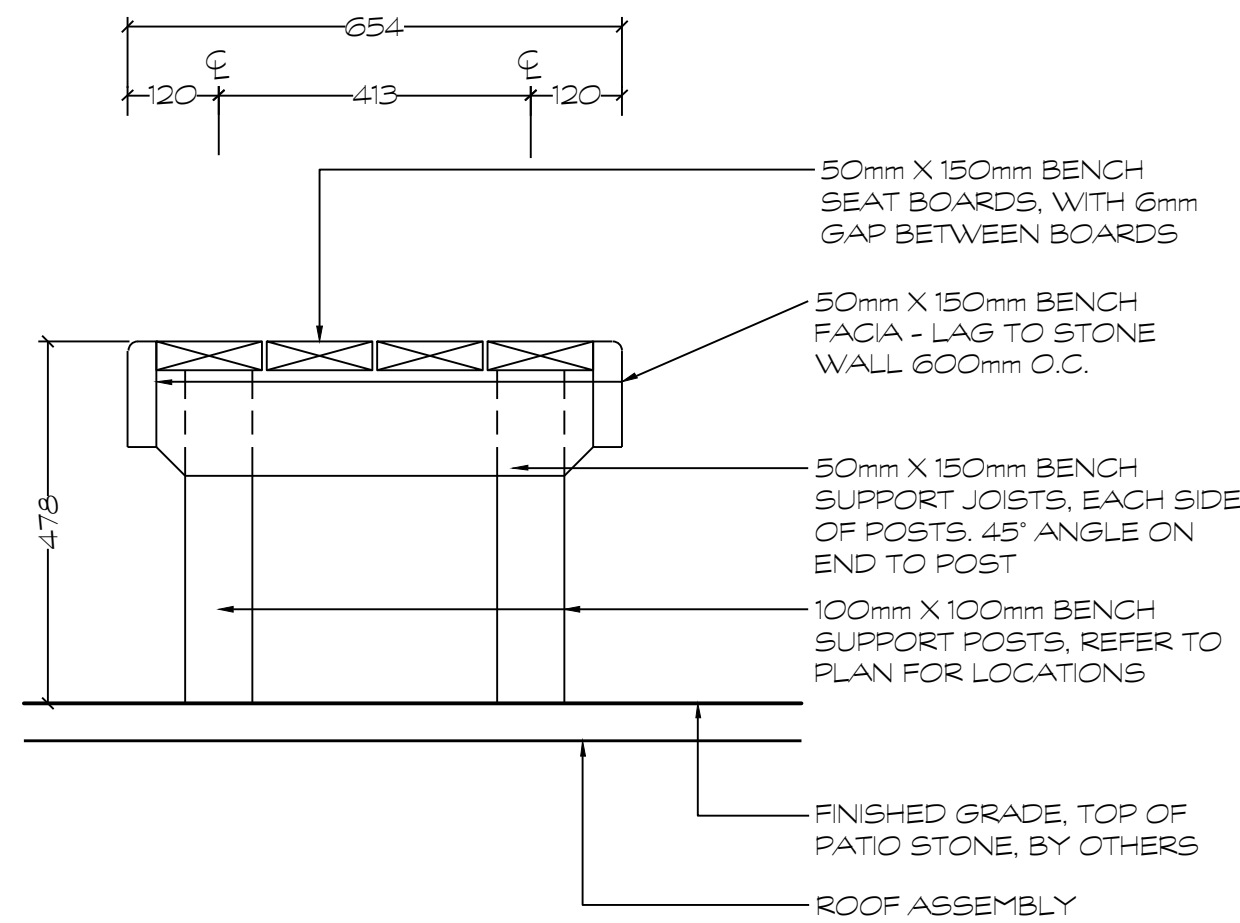


D1 CROSS SECTION THROUGH BENCH
1:10

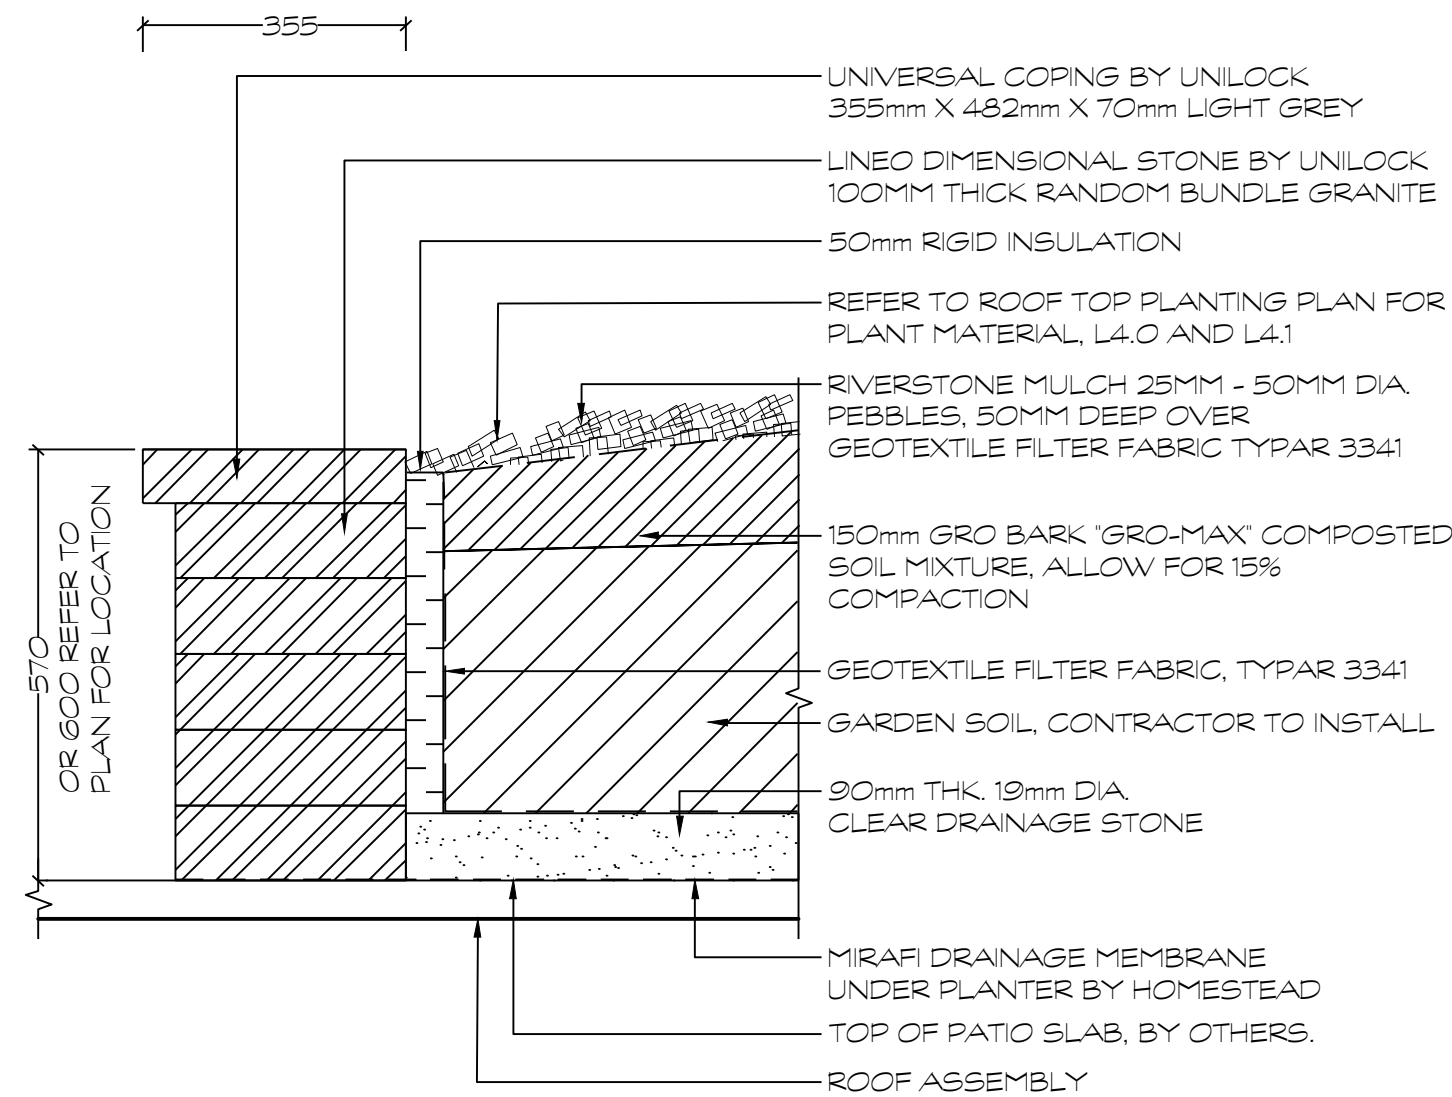

D2 PRECAST PLANTER WALL
1:10


NOTE:
CONTRACTOR TO BUILD UP (SLOPE) TYPICAL PATIO STONES AT PERIMETER OF FEATURE TO MATCH HEIGHT OF PATIO SLAB PAVERS.

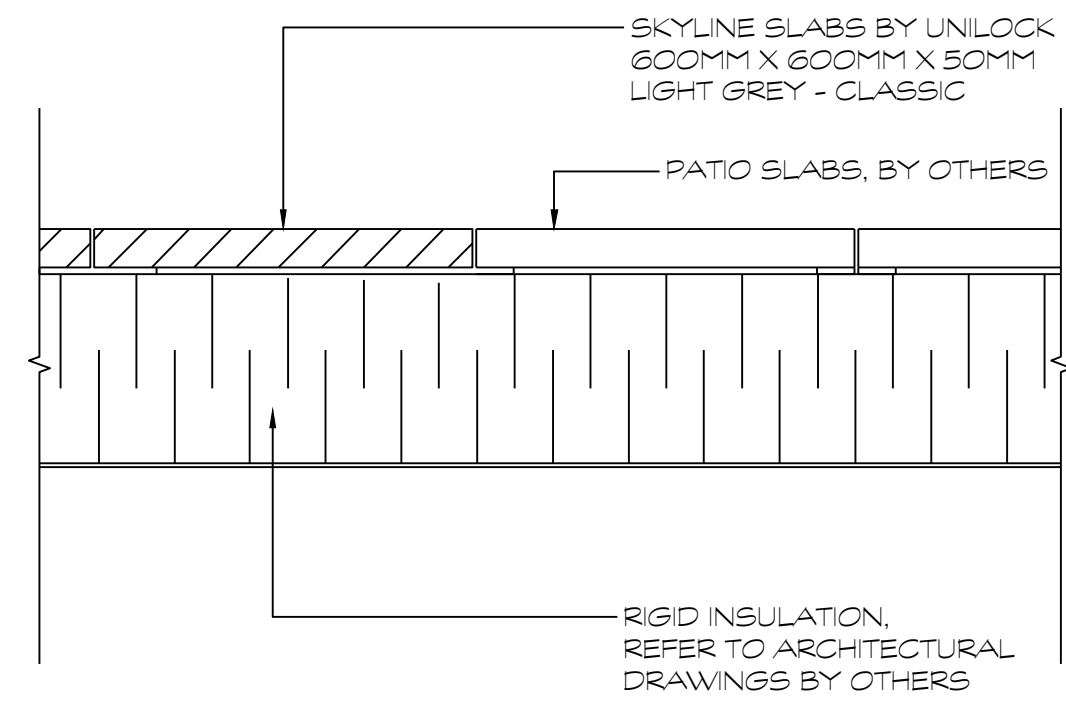


D3 PAVER FEATURE AREAS
1:10

FILE NUMBER: D07-12-24-0138
PLAN #19230

HOMESTEAD

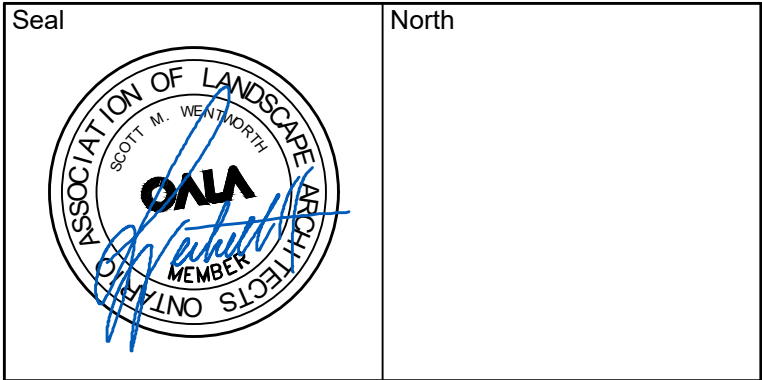

No.	Issues and Revisions	Date
1.	ISSUED FOR REVIEW	2024-09-10
2.	ISSUED FOR REVIEW	2024-09-19
3.	ISSUED FOR SPC	2025-04-23

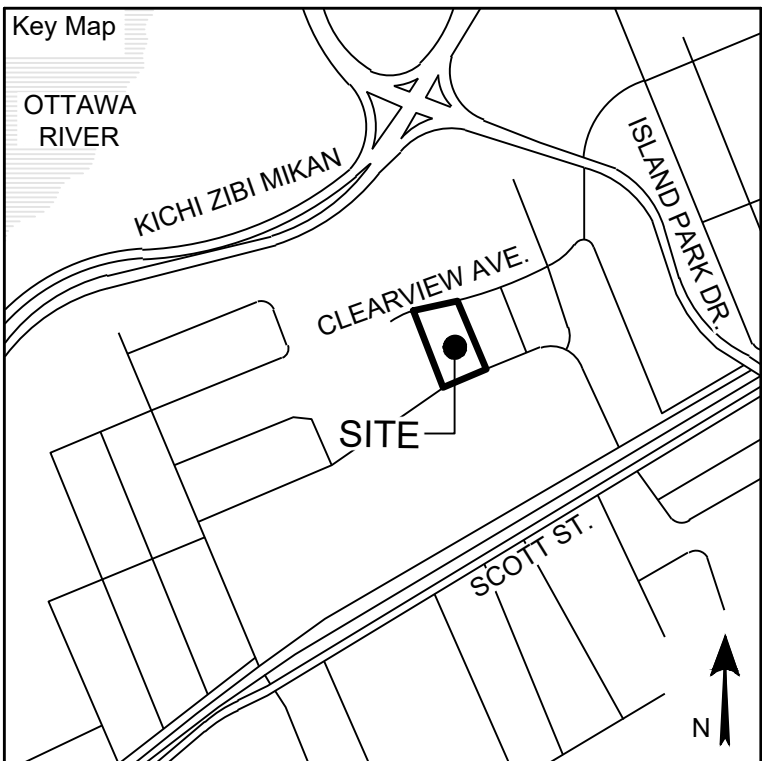

Project Notes
This design and drawing are the property of The Scott Wentworth Landscape Group Ltd. and are not to be copied or used for construction purposes without the Landscape Architect's express written consent.

The contractor shall check and verify all dimensions and report any discrepancies, error, or omissions to the Landscape Architect prior to commencing work.

Base plan information taken from Site Plan provided by:
Company Name: FARLEY, SMITH & DENIS SURVEYING LTD.
Dated: 2024-02-27

Wentworth Landscapes
13392 Loyalist Parkway R.R.1, Picton ON K0K 2T0
613.547.3772

Architect
rla/architecture
roderick lahey architect inc.
56 beech street, ottawa, ontario K1S 3j6
t. 613.724.9932 f. 613.724.1209 rlaarchitecture.ca

WENTWORTH
LANDSCAPES

Client:	HOMESTEAD LAND HOLDINGS LTD
Project:	210 CLEARVIEW AVE.
Project Location:	210 CLEARVIEW AVE. OTTAWA, ON.
Drawing Title:	ROOFTOP DETAILS
Scale:	AS NOTED
Date:	2024-02-28
Designed By:	SW
Approved By:	SW
Project Number:	24004-DC
Plot Date:	2025-04-29
Drawn By:	EB/PL
Drawing Number:	L2.4


G:\Shared drives\Commercial Department\01 - PROJECTS\2024\24004-DC - 210 Clearview Ave. - Ottawa - AFSHEET SET\24004 - L4 Rooftop Plans.dwg

PLANT MATERIAL SCHEDULE									
SYMBOL	QUANTITY	BOTANICAL NAME	COMMON NAME	SIZE	CONDITION	NATIVE	BIODIVERSITY FACTOR	SUPPORTS POLLINATORS	ATTRACTS BIRDS
Shrubs									
AgF	4	Acer ginnala Flame Clump	Flame Amur Maple	150cm	15gal	Native			
Ac	2	Amelanchier canadensis Clump	Canadian Serviceberry Clump	150cm	Clump	Native	124	Yes	Yes
HPL									
HPL	8	Hydrangea paniculata Little Quick Fire	Little Quick Fire Hydrangea	3gal	Potted	Ornamental		Yes	No
Ornamental Grasses									
GaK	5	Calamagrostis acutiflora Karl Foerster	Karl Foerster Feather Reed Grass	2gal	Potted	Ornamental	5	No	No

* Biodiversity Value represents the number of butterfly and moth species the plant hosts.
This is essential as caterpillars are the foundation for building the food web and enhancing biodiversity, being the primary food for nesting birds to feed their young.
Based upon the research of Dr. Douglas Tallamy, University of Delaware.

LEGEND

1.2M SETBACK FROM INSIDE OF WALL

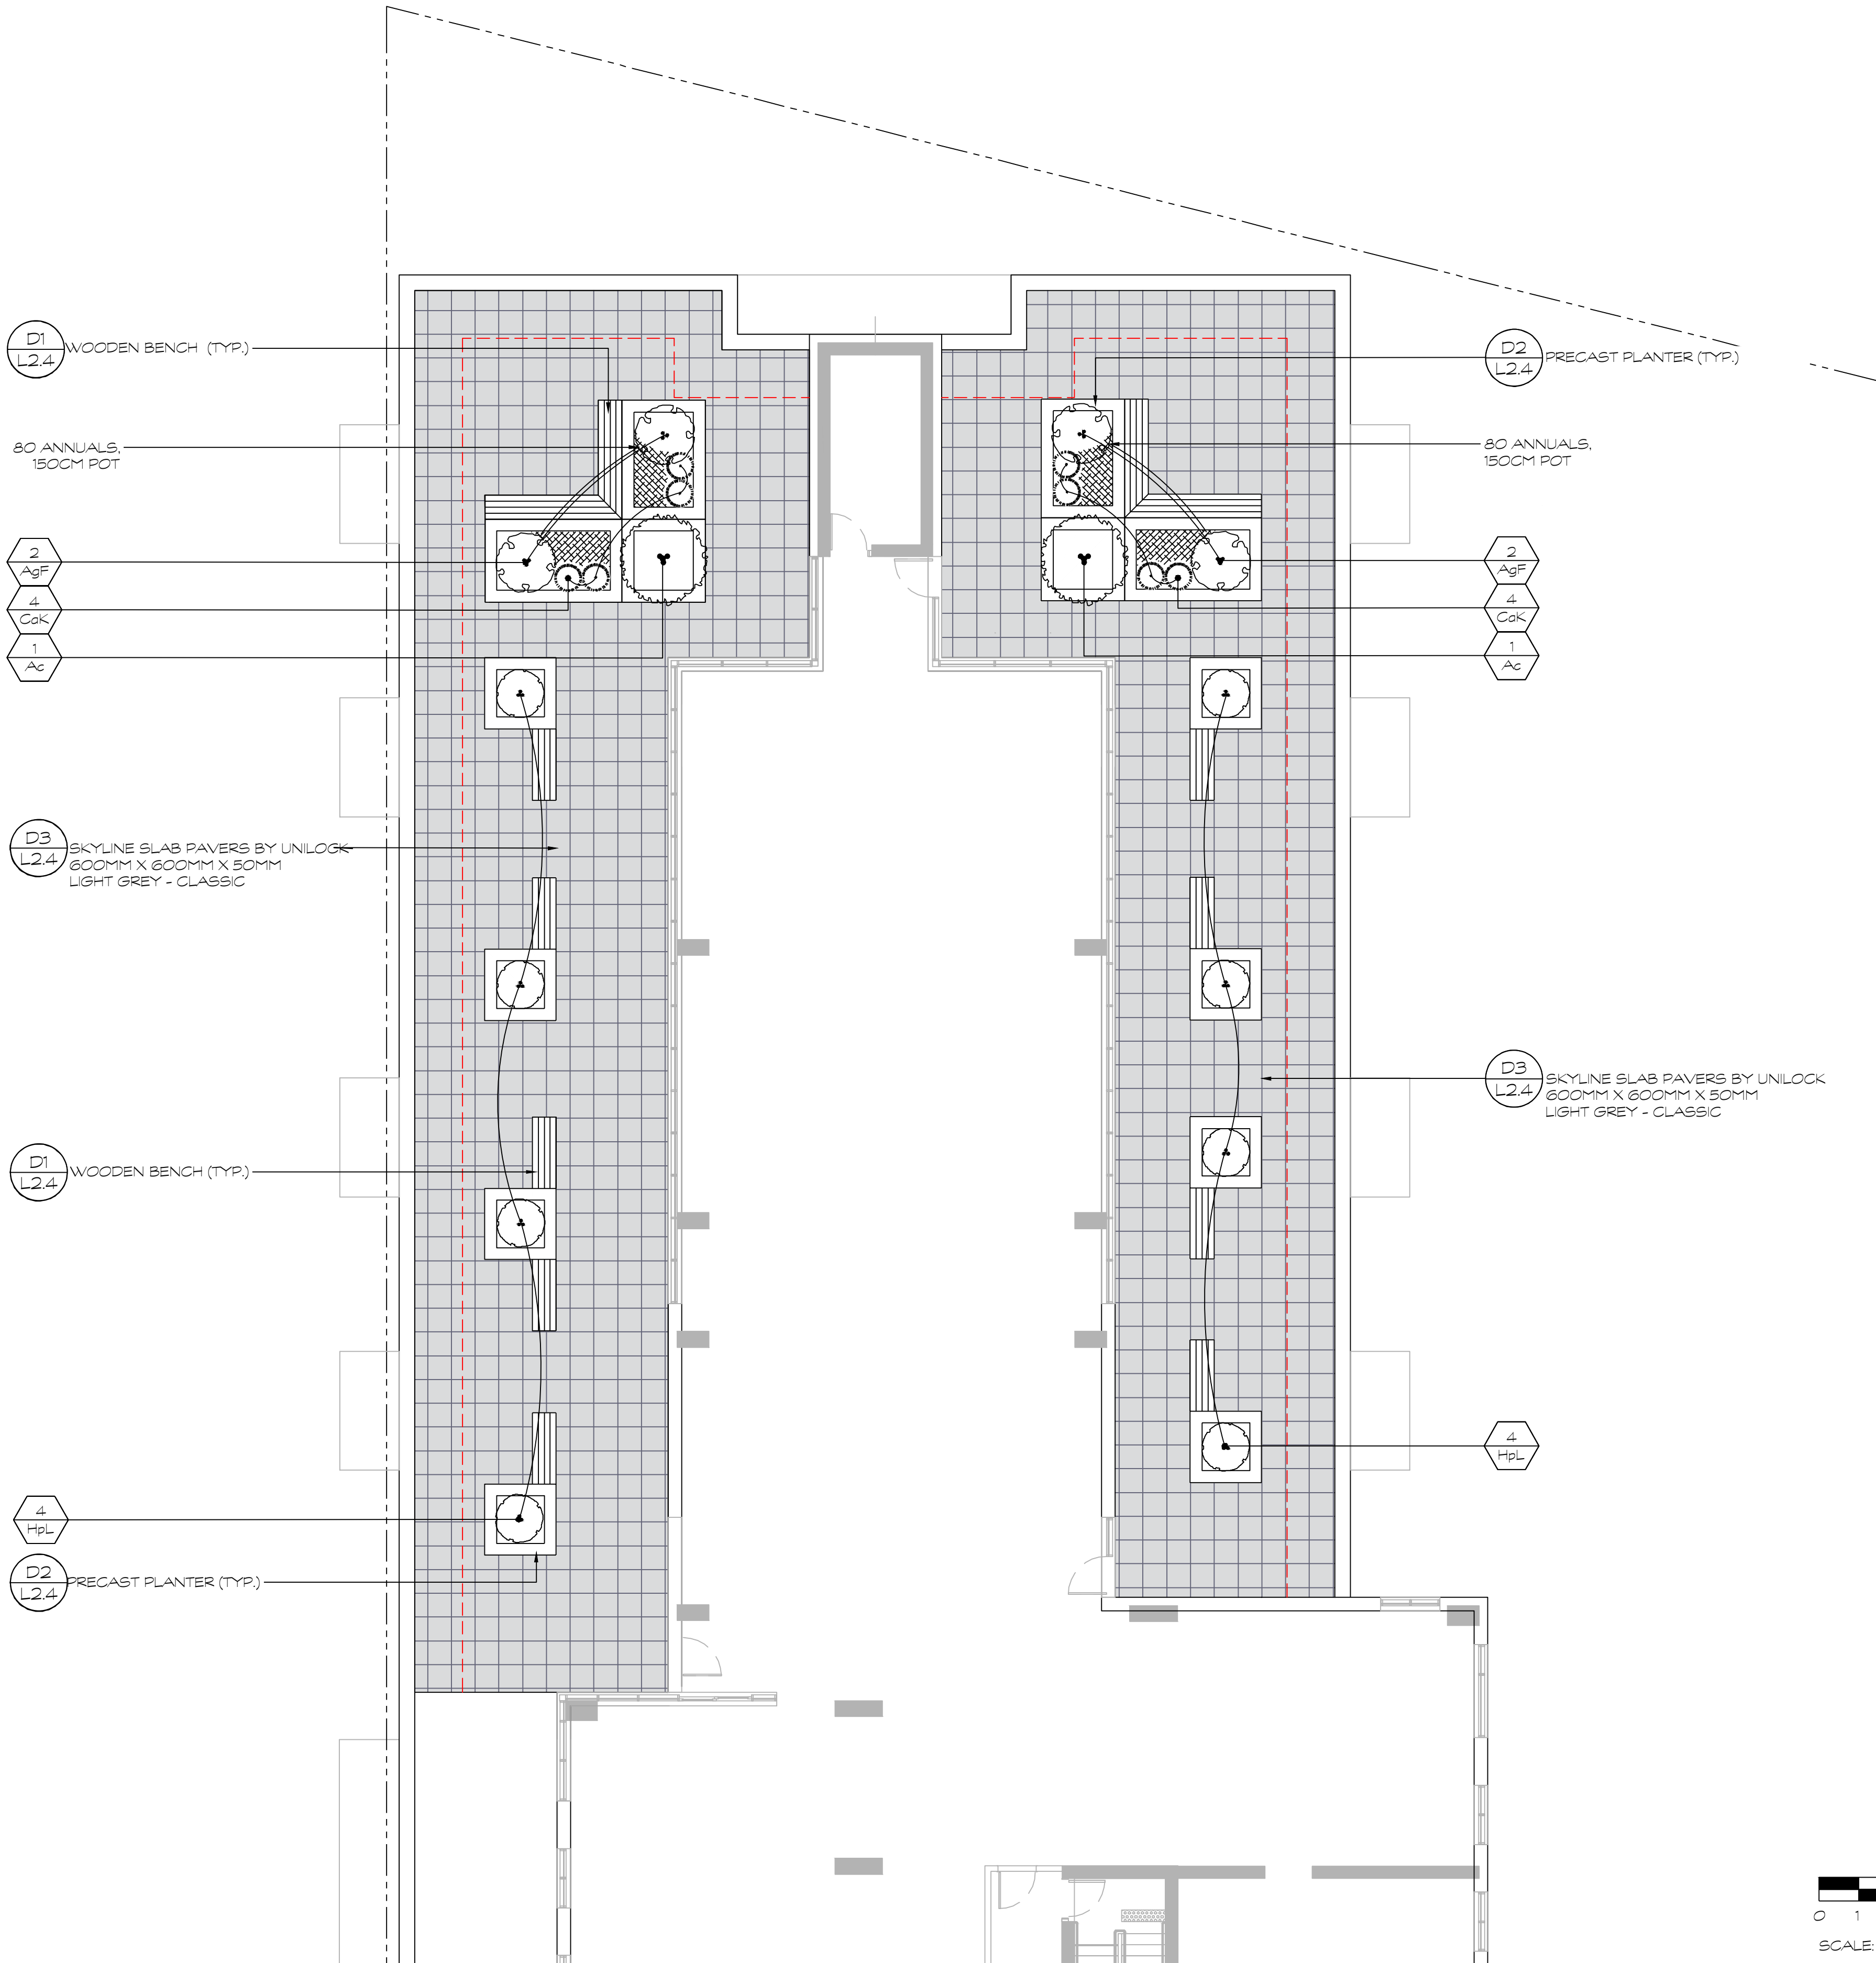

FILE NUMBER: D07-12-24-0138
PLAN #19230




HOMESTEAD

Seal

North

No.	Issues and Revisions	Date
1.	ISSUED FOR REVIEW	2024-09-10
2.	ISSUED FOR REVIEW	2024-09-19
3.	ISSUED FOR SPC	2025-04-23

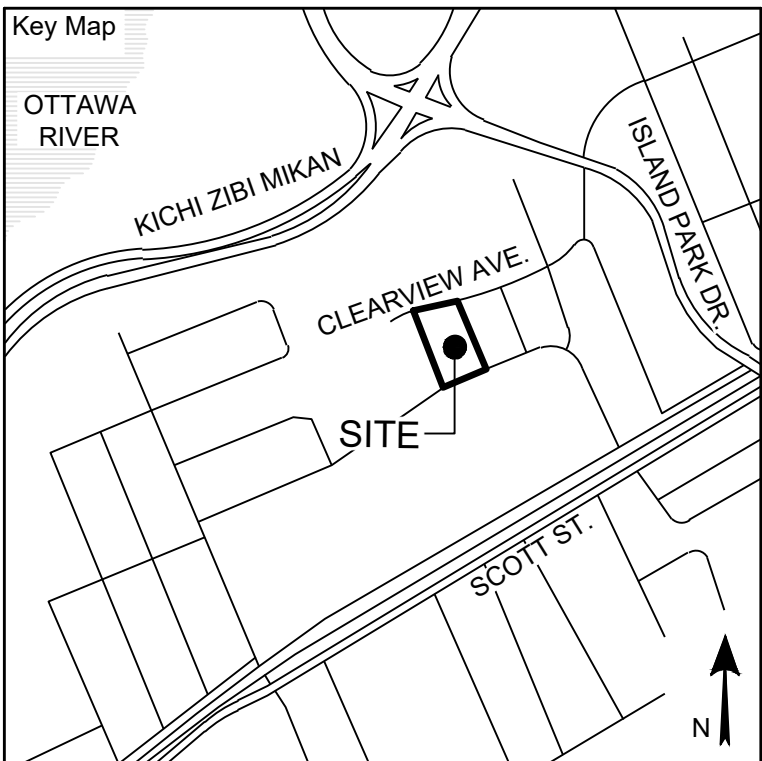

Project Notes

This design and drawing are the property of The Scott Wentworth Landscape Group Ltd. and are not to be copied or used for construction purposes without the Landscape Architect's express written consent.

The contractor shall check and verify all dimensions and report any discrepancies, error, or omissions to the Landscape Architect prior to commencing work.

Base plan information taken from Site Plan provided by:
Company Name: FARLEY, SMITH & DENIS SURVEYING LTD.
Dated: 2024-02-27

Wentworth Landscapes
13392 Loyalist Parkway R.R.1, Picton ON K0K 2T0
613.547.3772

Architect

rla/architecture
roderick lahey architect inc.
56 beech street, ottawa, ontario K1S 3J6
t. 613.724.9932 f. 613.724.1209 rlaarchitecture.ca



Client: HOMESTEAD LAND HOLDINGS LTD	
Project: 210 CLEARVIEW AVE.	
Project Location: 210 CLEARVIEW AVE. OTTAWA, ON.	
Drawing Title: 4th Floor Rooftop Plan	
Scale: 1:100	
Date: 2024-02-28	Plot Date: 2025-04-29
Designed By: SW	Drawn By: EB/PL
Approved By: SW	Drawing Number: L4.0
Project Number: 24004-DC	


G:\Shared drives\Commercial Department\01 - PROJECTS\2024\24004-DC - 210 Clearview Ave. - Ottawa - AFSHEET SET\24004 - L4 Rooftop Plans.dwg

PLANT MATERIAL SCHEDULE									
SYMBOL	QUANTITY	BOTANICAL NAME	COMMON NAME	SIZE	CONDITION	NATIVE	BIODIVERSITY FACTOR	SUPPORTS POLLINATORS	ATTRACTS BIRDS
Shrubs									
AgF	1	Acer glabro Flame Clump	Flame Amur Maple	150cm	15gal	Native			
HpL	5	Hydrangea paniculata Little Quick Fire	Little Quick Fire Hydrangea	3gal	Potted	Ornamental		Yes	No

* Biodiversity Value represents the number of butterfly and moth species the plant hosts.
This is essential as caterpillars are the foundation for building the food web and enhancing biodiversity, being the primary food for nesting birds to feed their young.
Based upon the research of Dr. Douglas Tallamy, University of Delaware.

LEGEND	

1.2M SETBACK FROM INSIDE OF WALL	

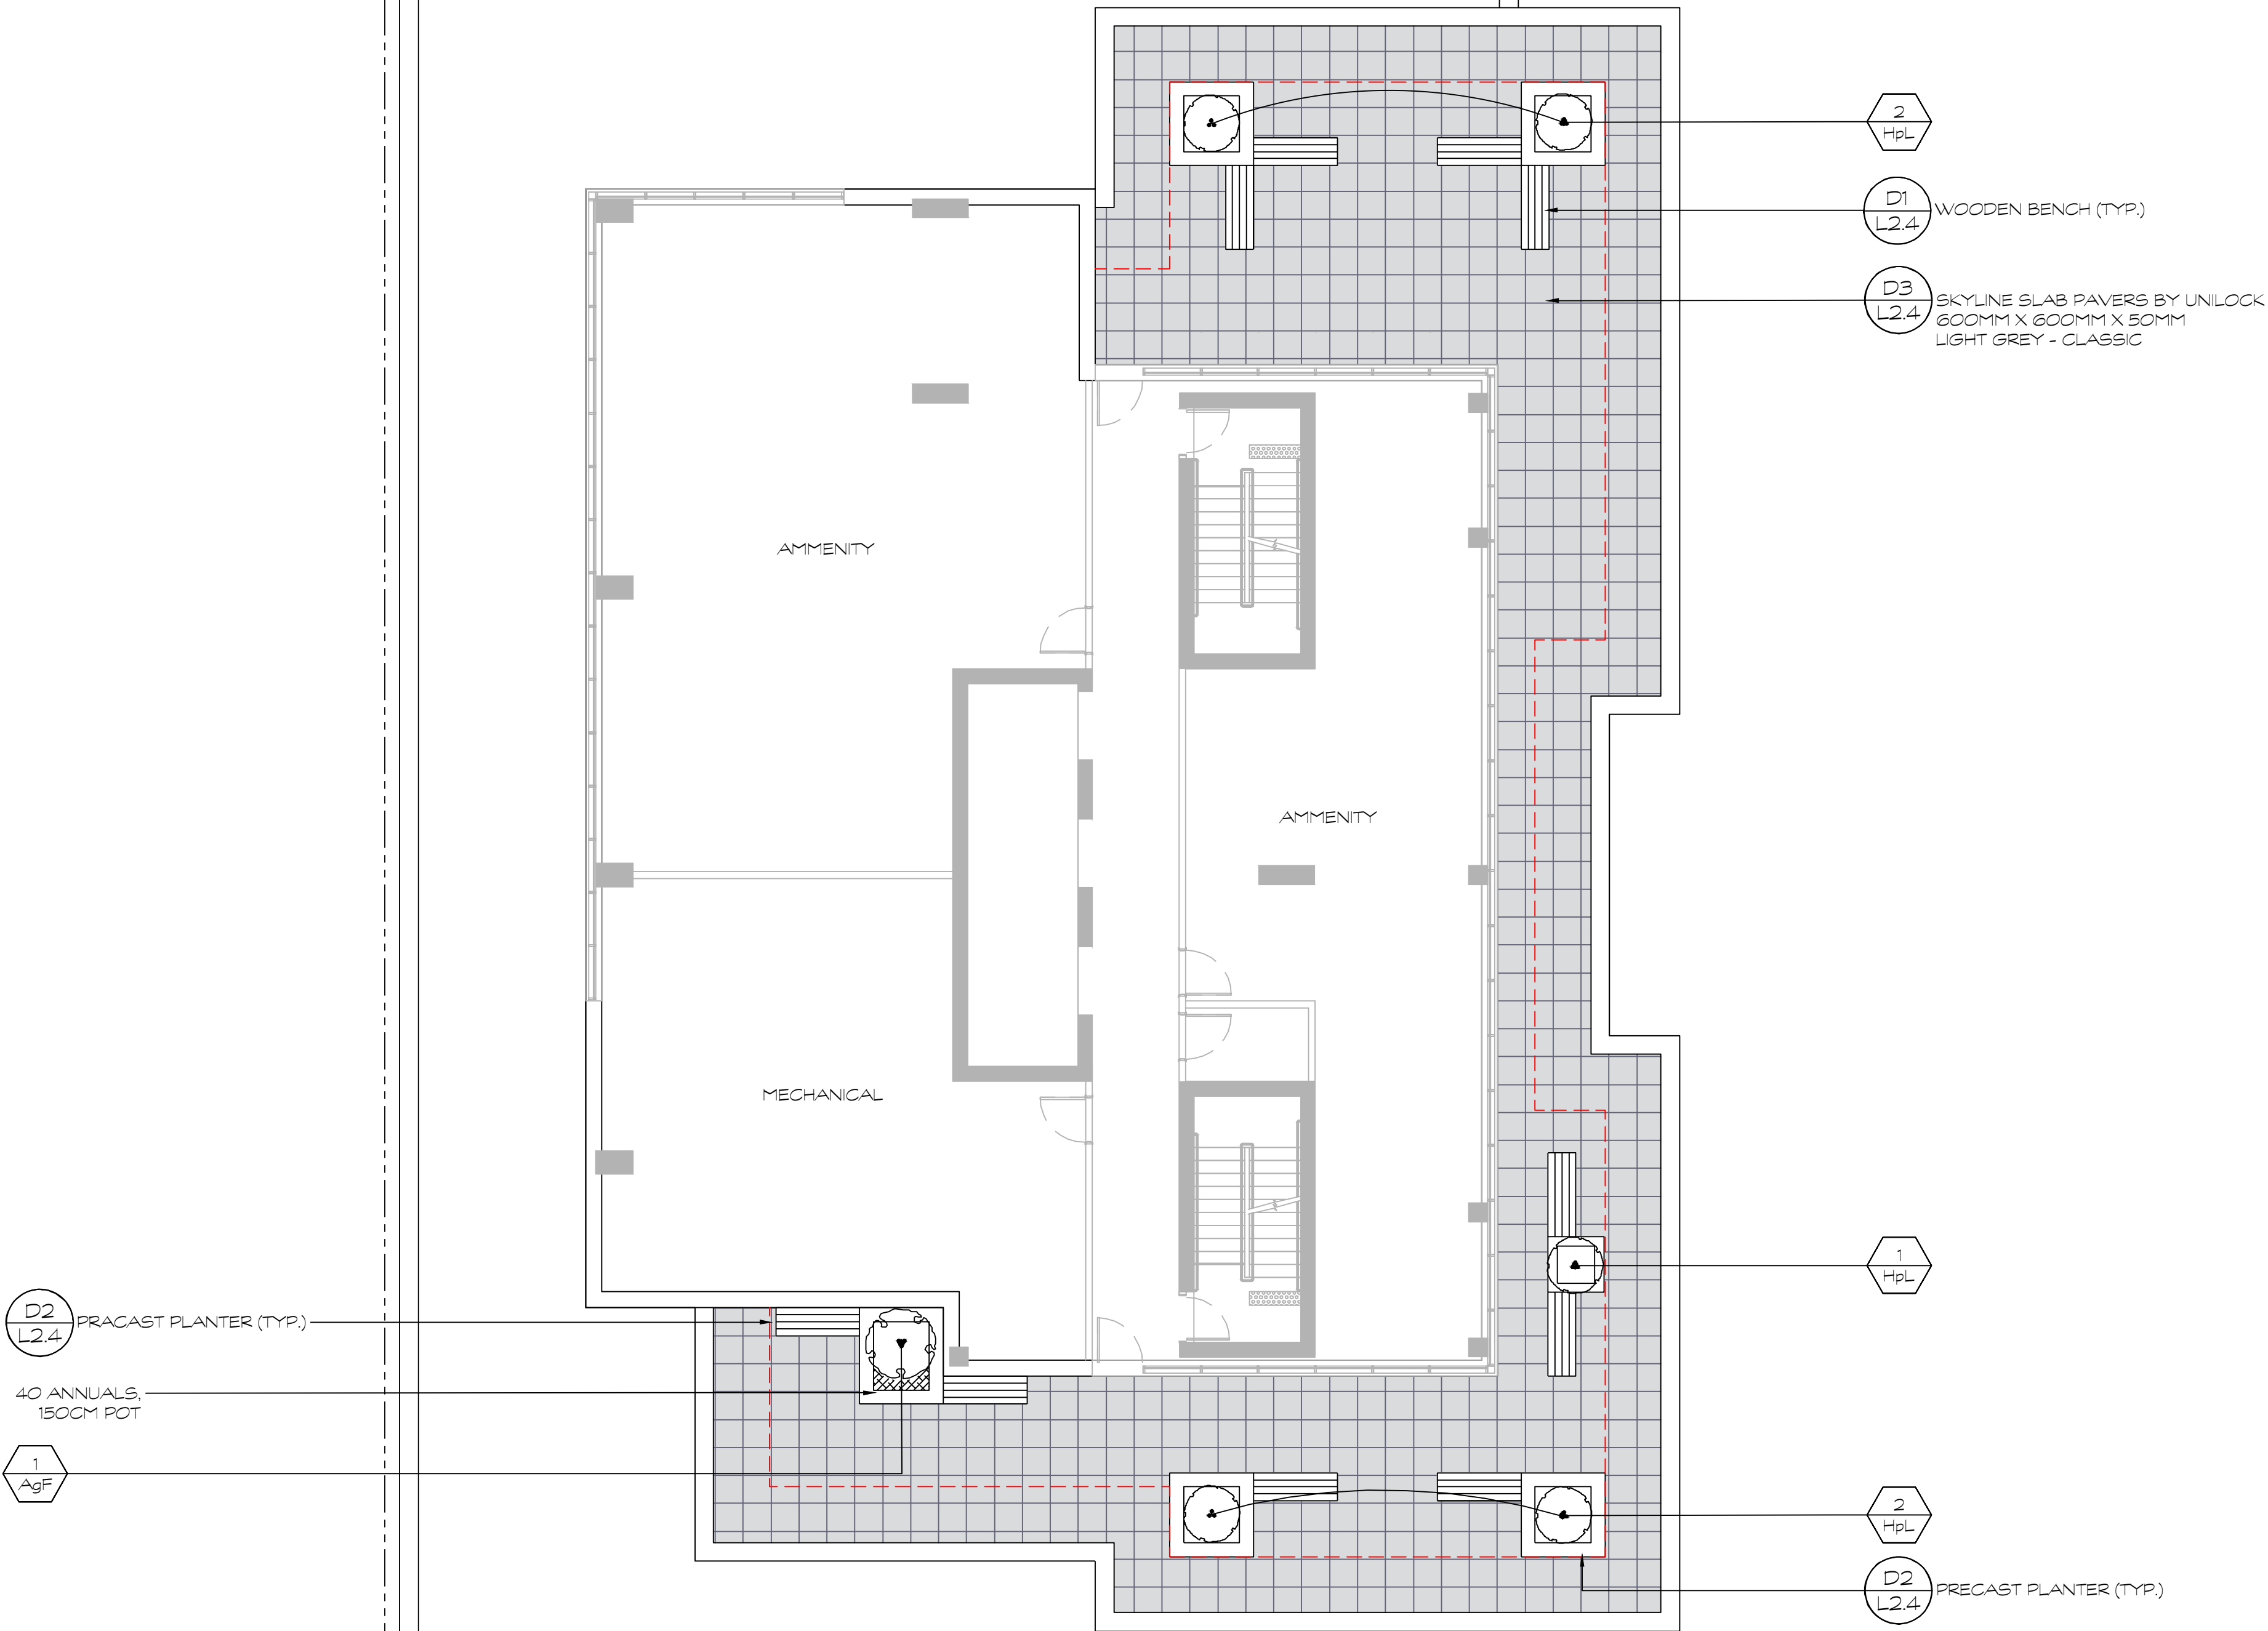


FILE NUMBER: D07-12-24-0138
PLAN #19230

HOMESTEAD



No.	Issues and Revisions	Date
1.	ISSUED FOR REVIEW	2024-09-10
2.	ISSUED FOR REVIEW	2024-09-19
3.	ISSUED FOR SPC	2025-04-23

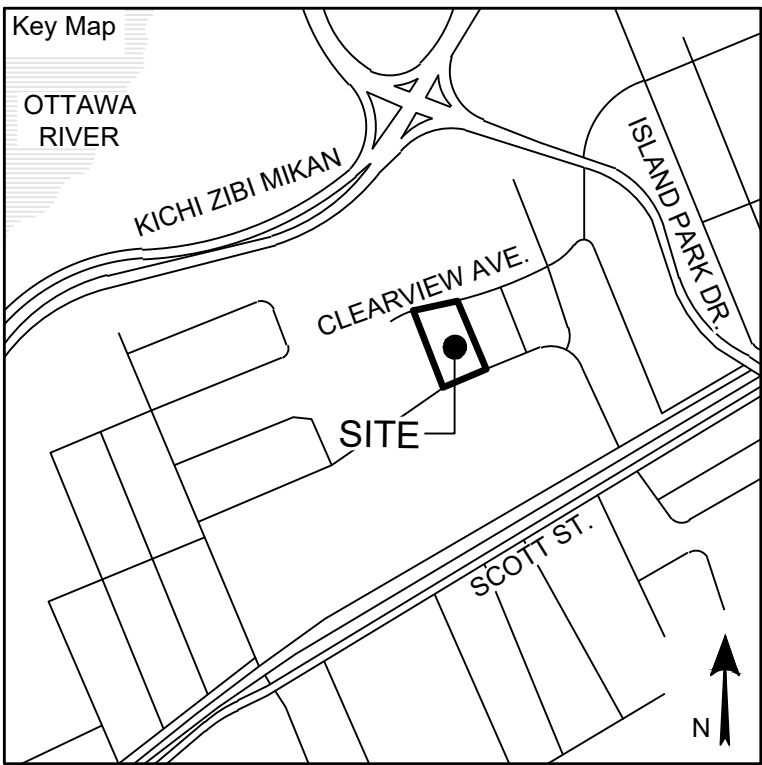

Project Notes
This design and drawing are the property of The Scott Wentworth Landscape Group Ltd. and are not to be copied or used for construction purposes without the Landscape Architect's express written consent.

The contractor shall check and verify all dimensions and report any discrepancies, error, or omissions to the Landscape Architect prior to commencing work.

Base plan information taken from Site Plan provided by:
Company Name: FARLEY, SMITH & DENIS SURVEYING LTD.
Dated: 2024-02-27

Wentworth Landscapes
13392 Loyalist Parkway R.R.1, Picton ON K0K 2T0
613.547.3772

Architect
rla/architecture
roderick lahey architect inc.
56 beech street, ottawa, ontario K1S 3j6
t. 613.724.9932 f. 613.724.1209 rlaarchitecture.ca



Client: HOMESTEAD LAND HOLDINGS LTD	
Project: 210 CLEARVIEW AVE.	
Project Location: 210 CLEARVIEW AVE. OTTAWA, ON.	
Drawing Title: 25th Floor Rooftop Plan	
Scale: 1:100	
Date: 2024-02-28	Plot Date: 2025-04-29
Designed By: SW	Drawn By: EB/PL
Approved By: SW	Drawing Number:
Project Number: 24004-DC	L4.1