



DATE	MAY 2001
REV.	REV. 1 MARCH 2013
DWG. NO.	ST

DATE	MAR 2006
REV.	REV. 1 MAR 2024
DWG. NO.	S11.1


DATE	MAR 2006
REV.	REV. 1 MAR 2024
DWG. NO.	S11

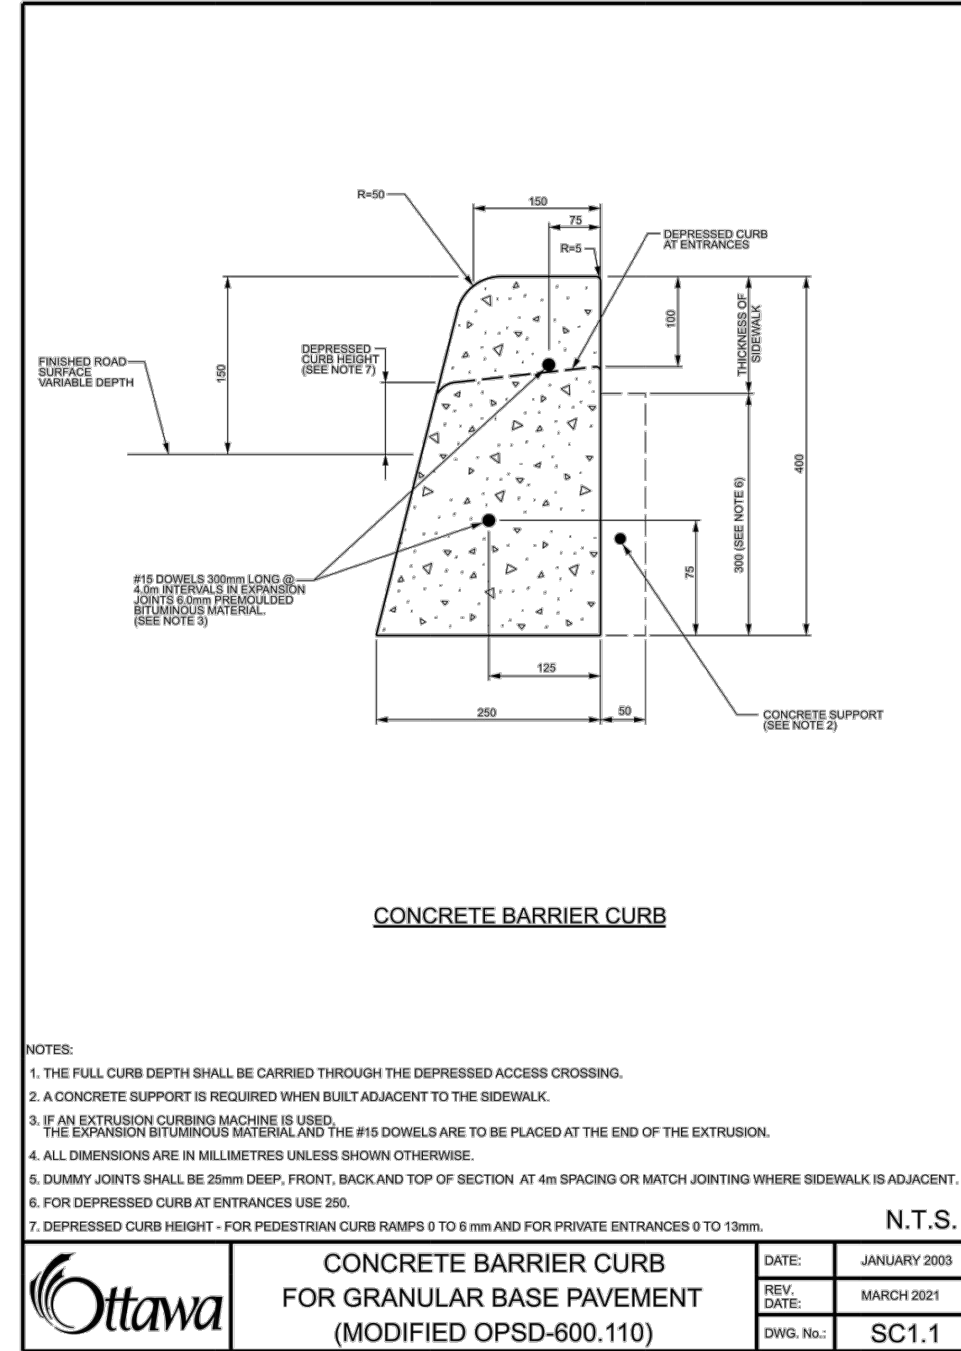


DATE	JANUARY 2009
REV.	REV. 1 MARCH 2021
DWG. NO.	SC1.1

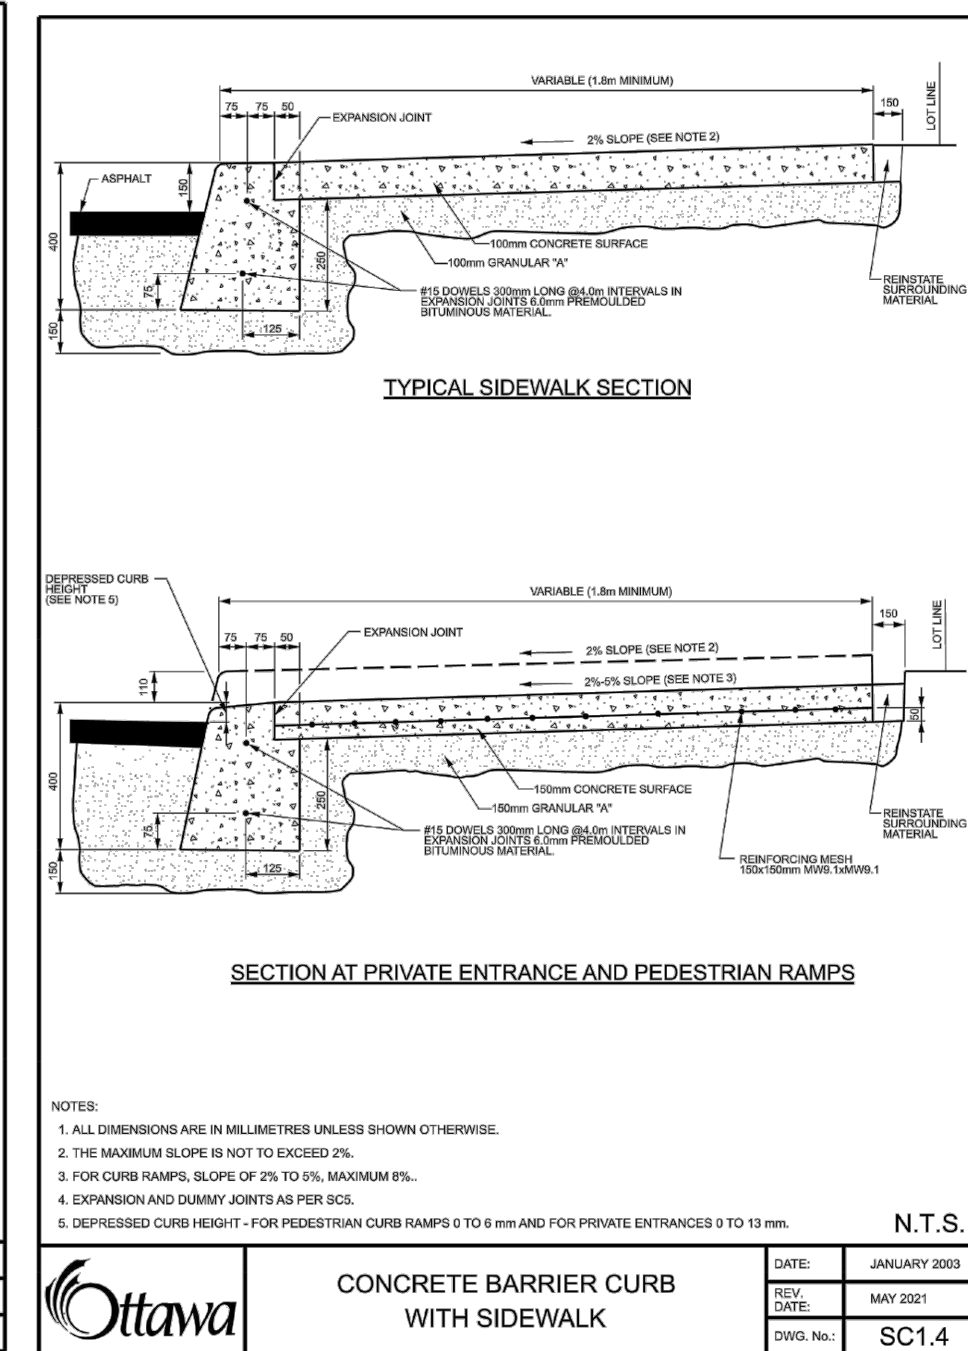


DATE	JANUARY 2009
REV.	REV. 1 MARCH 2021
DWG. NO.	SC1.4

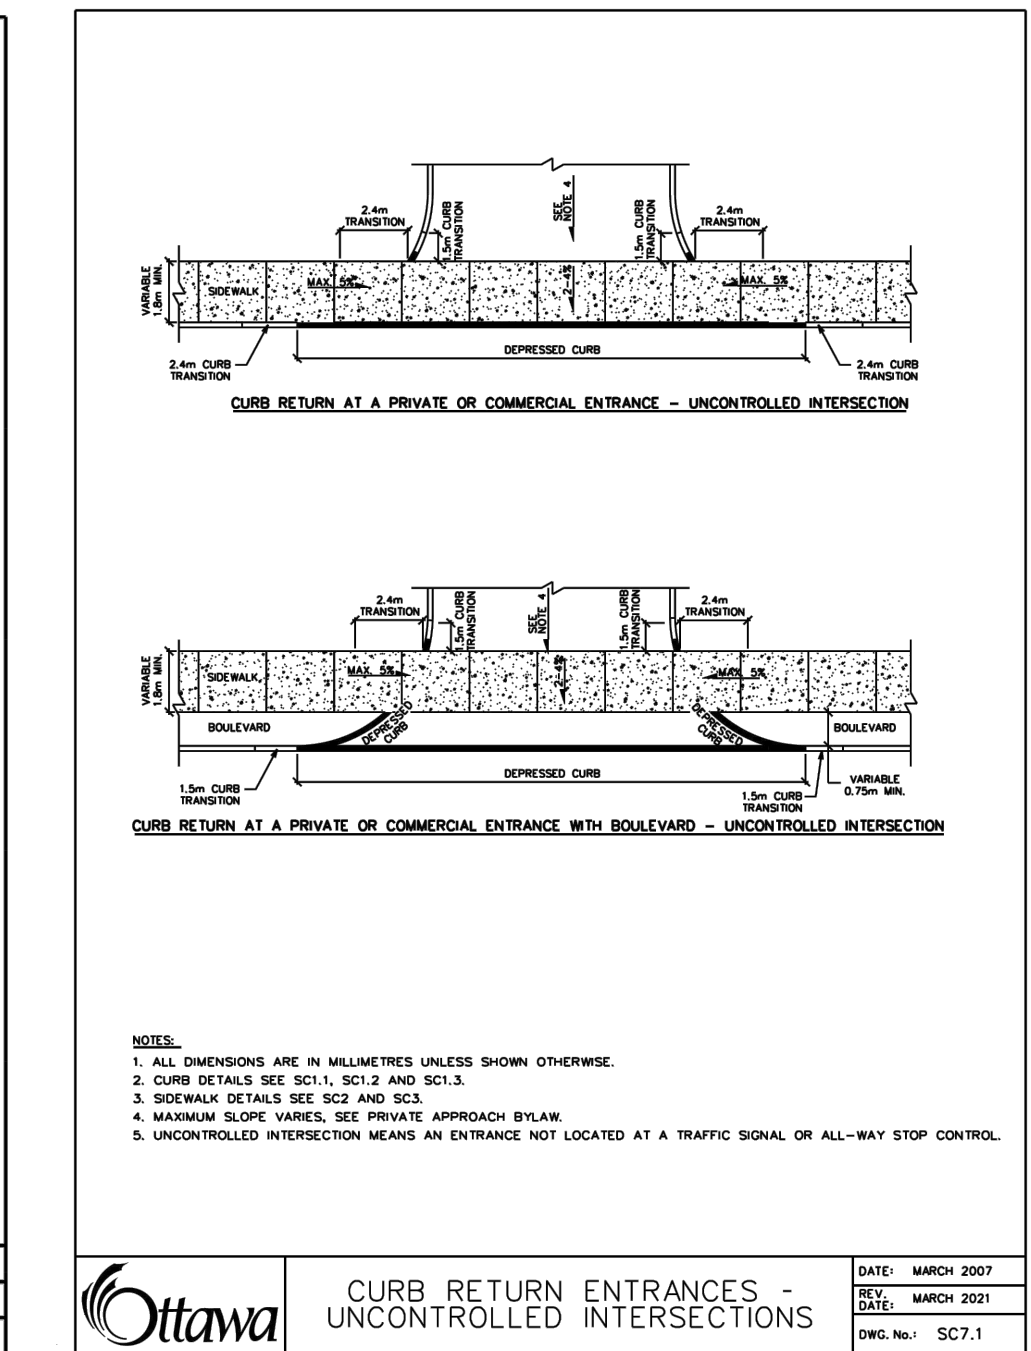


DATE	MARCH 2007
REV.	REV. 1 MARCH 2021
DWG. NO.	SC7.1

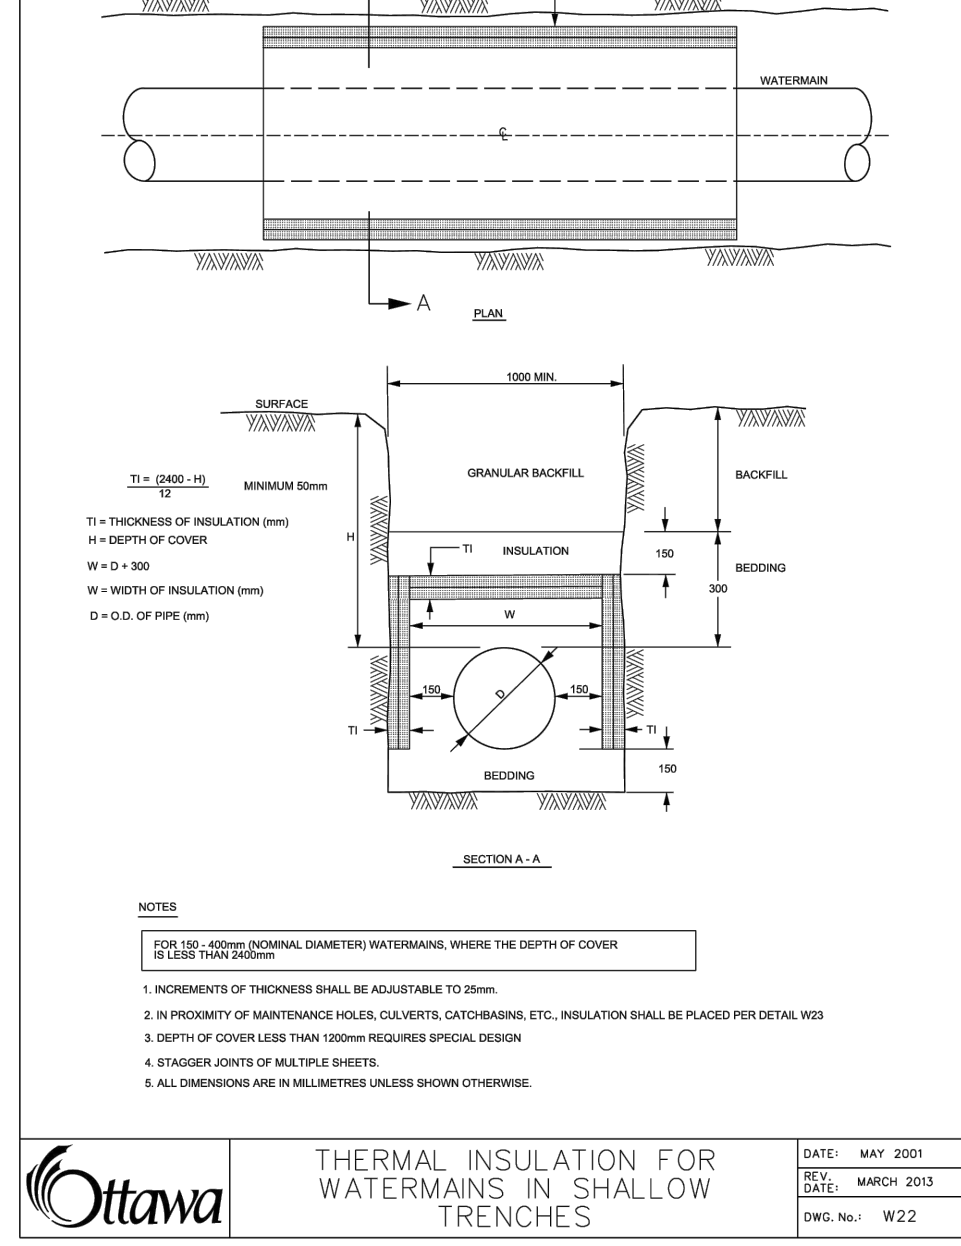


DATE	MAY 2001
REV.	REV. 1 MARCH 2013
DWG. NO.	W22

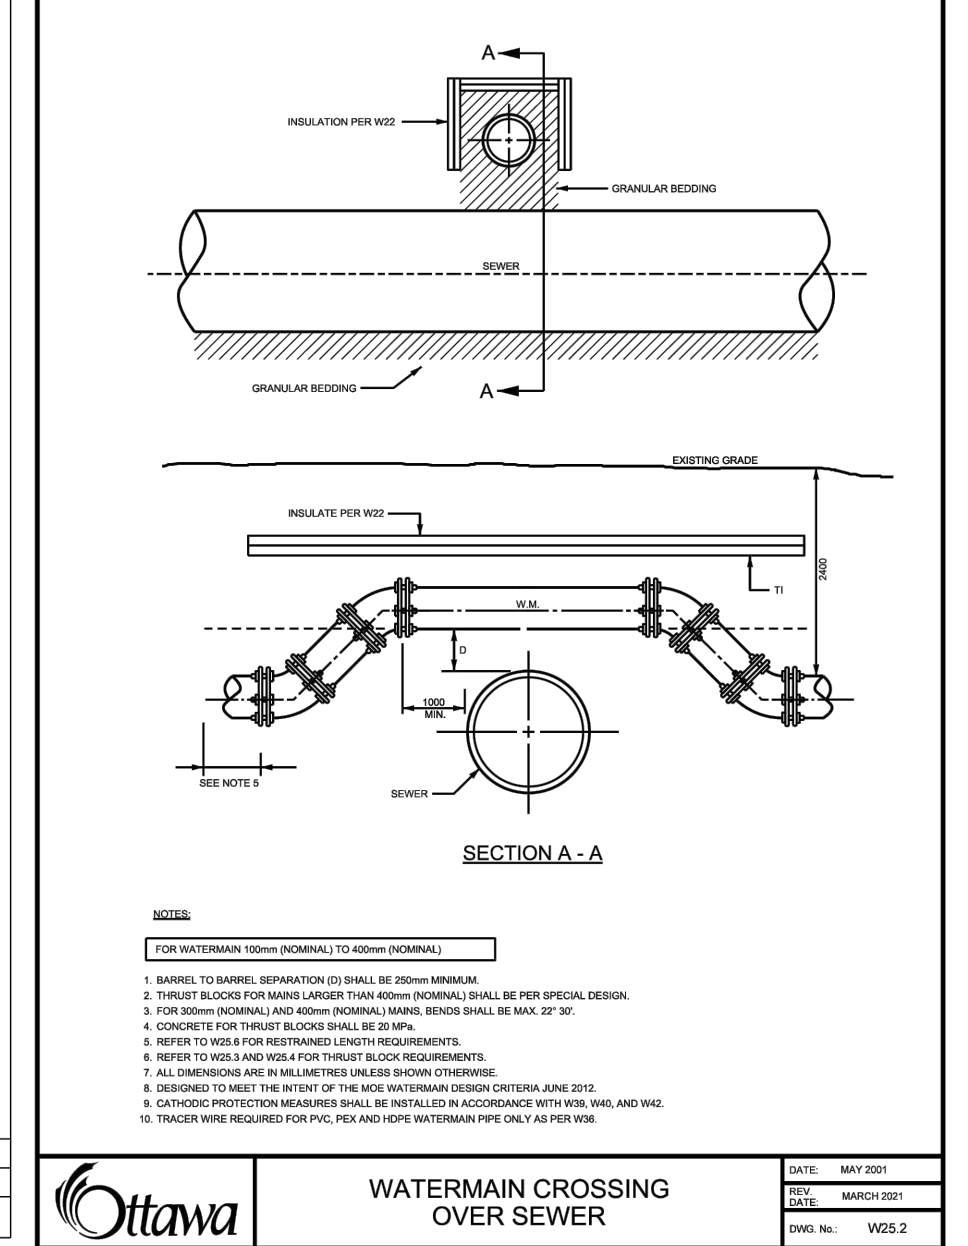


DATE	MAY 2001
REV.	REV. 1 MARCH 2013
DWG. NO.	W23.2

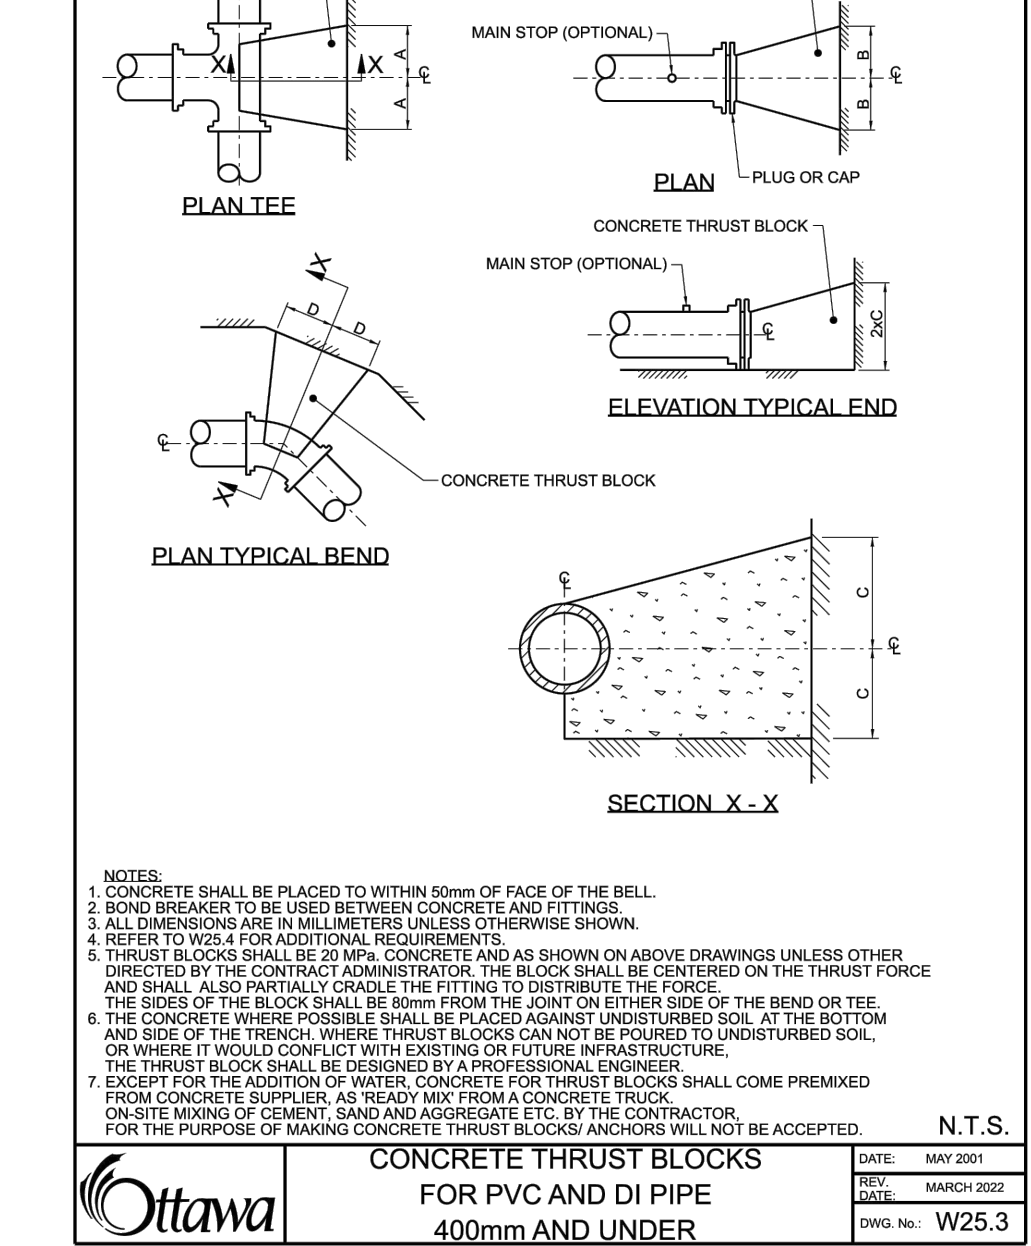


DATE	MAY 2001
REV.	REV. 1 MARCH 2022
DWG. NO.	W23.3

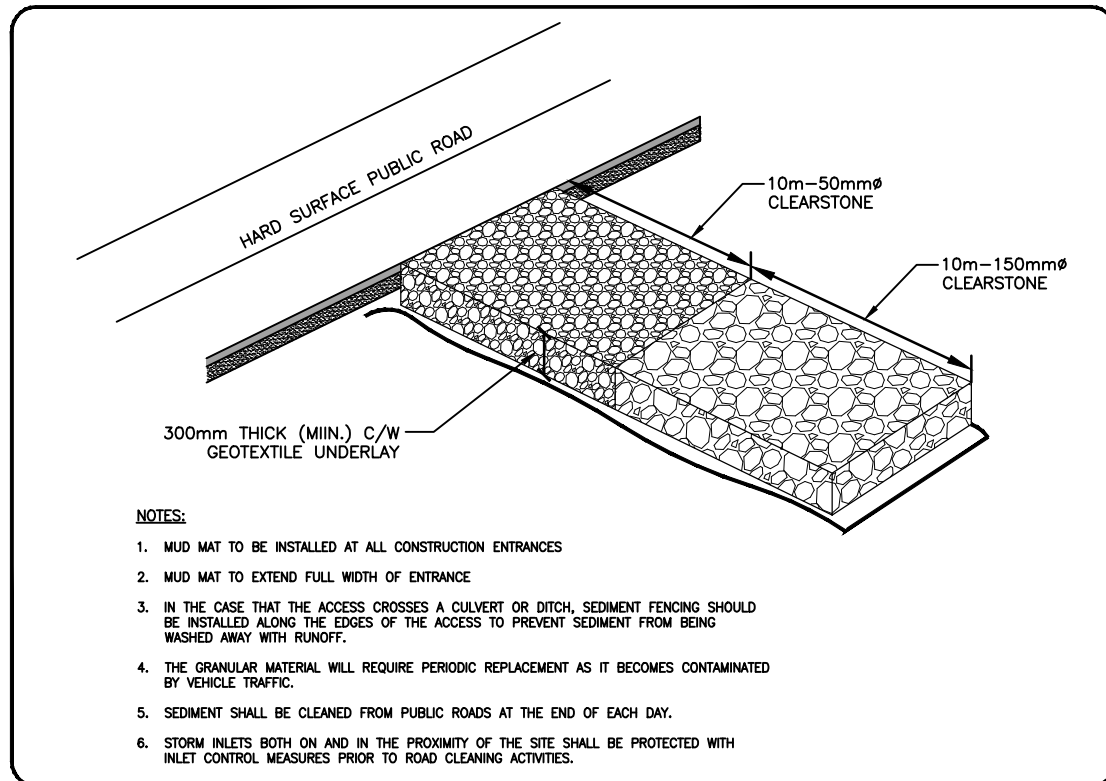


DATE	MAY 2001
REV.	REV. 1 MARCH 2013
DWG. NO.	ST

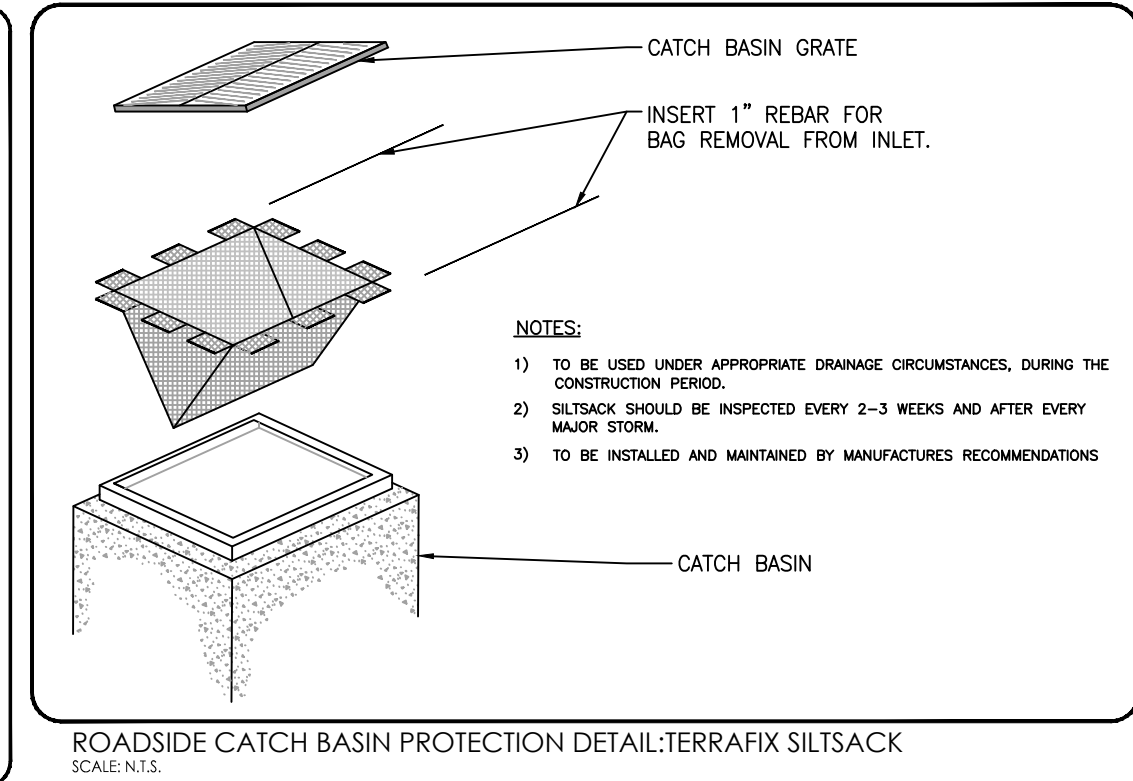


DATE	MAY 2001
REV.	REV. 1 MARCH 2013
DWG. NO.	ST

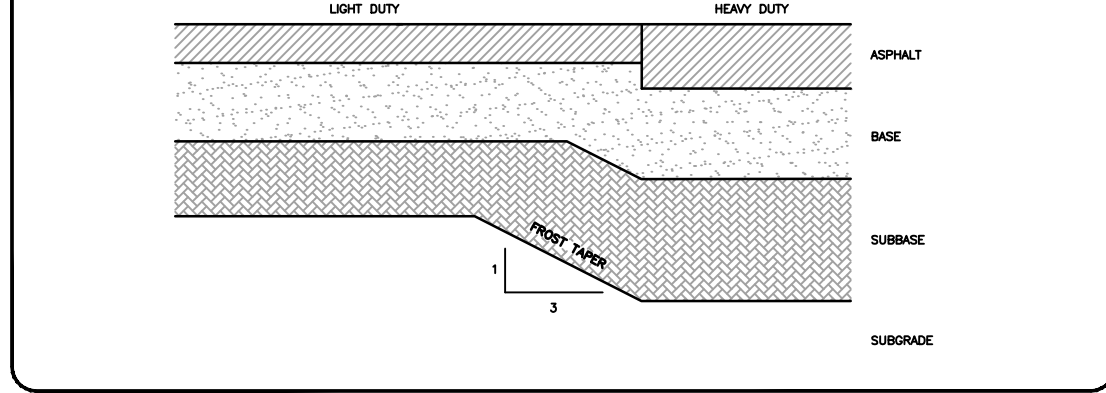


DATE	MAY 2001
REV.	REV. 1 MARCH 2013
DWG. NO.	ST

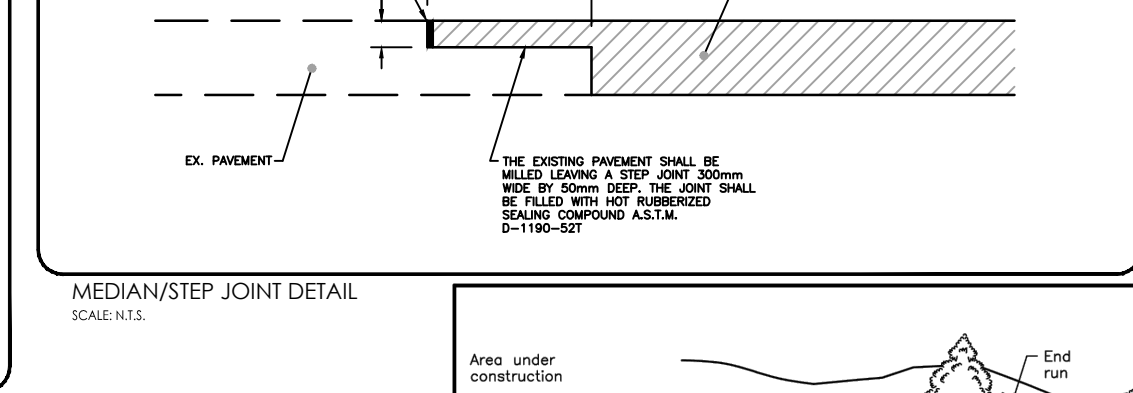

DATE	MAY 2001
REV.	REV. 1 MARCH 2013
DWG. NO.	ST

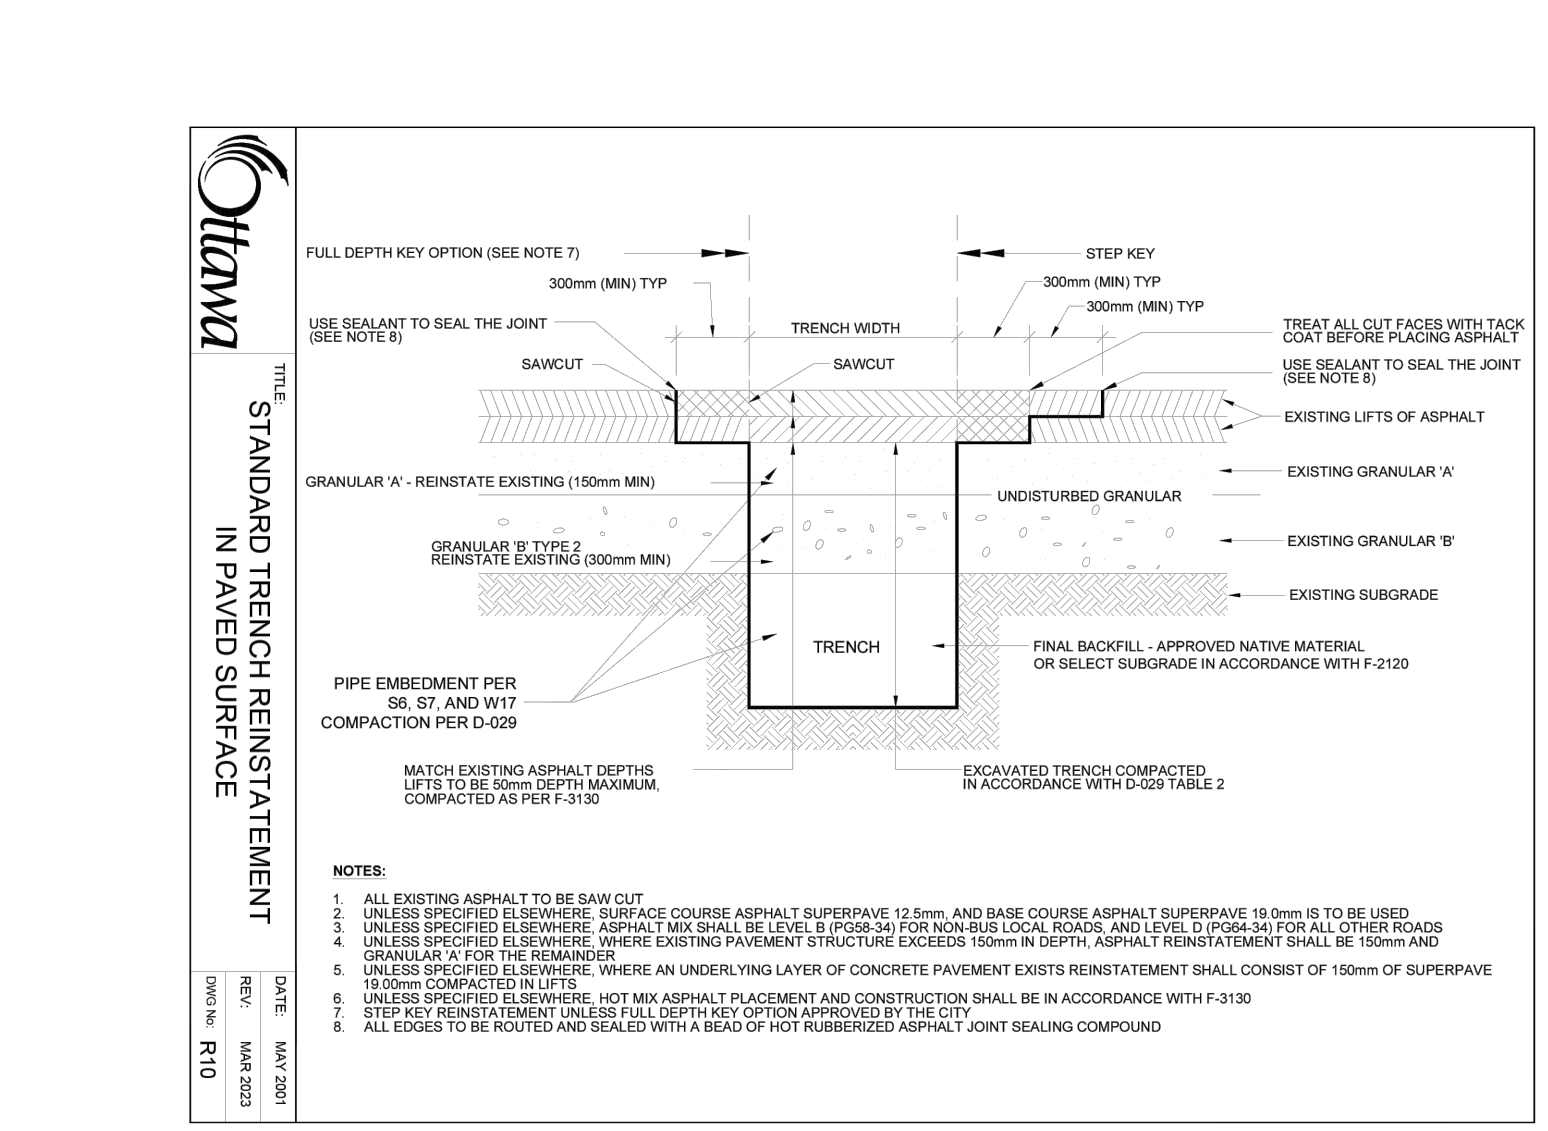

DATE	MAY 2001
REV.	REV. 1 MARCH 2013
DWG. NO.	ST

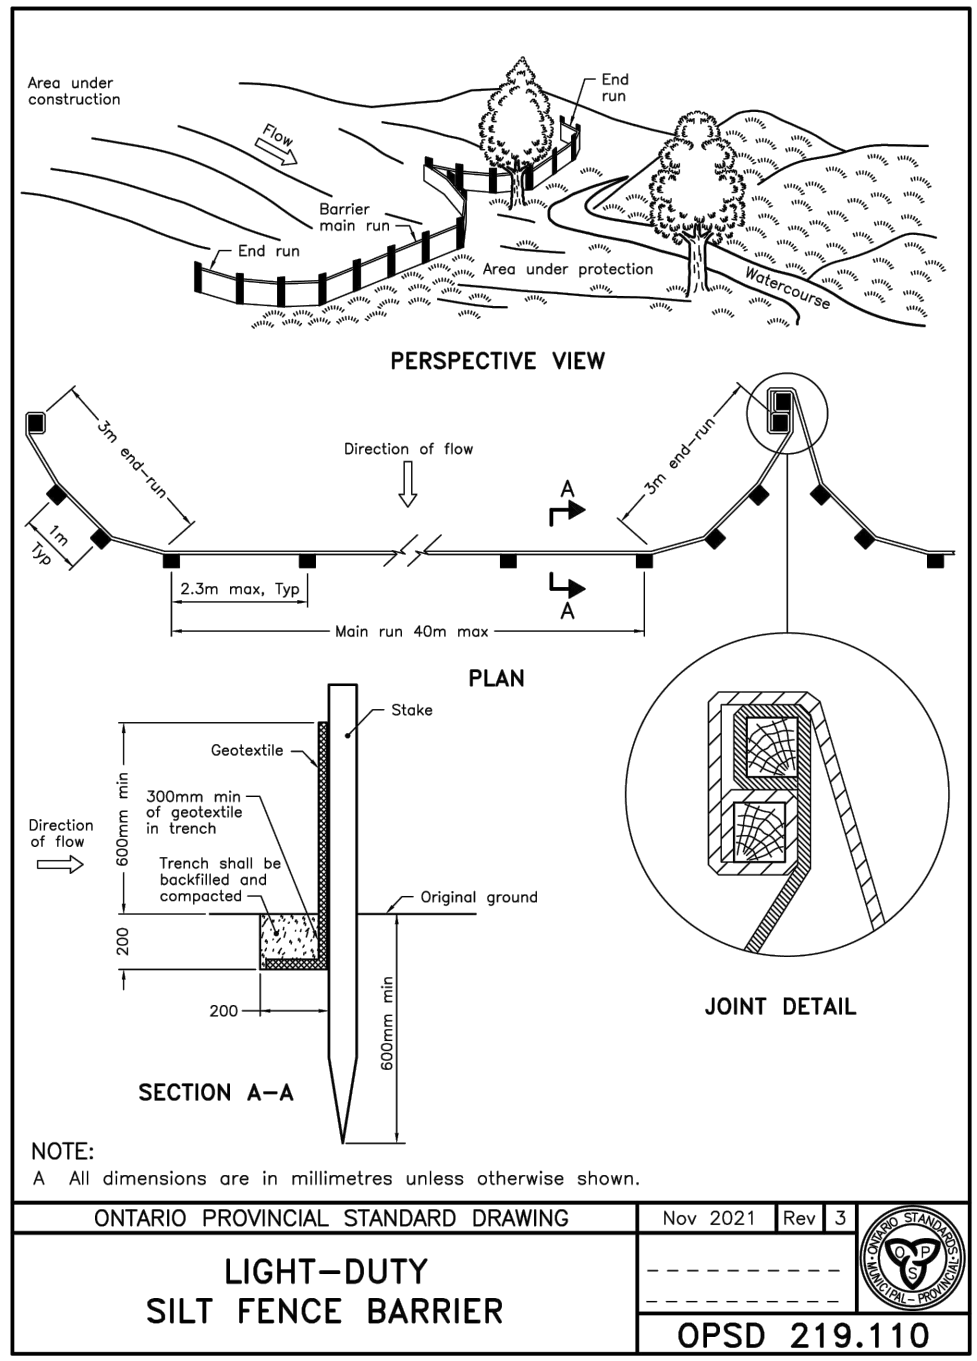

DATE	NOV 2021
REV.	REV. 3
DWG. NO.	OPSD 219.110



Stantec Consulting Ltd.
400 - 1331 Clyde Avenue
Ottawa ON
Tel. 613.722.4420
www.stantec.com

Copyright Reserved
The Contractor shall verify and be responsible for all dimensions. DO NOT scale the drawing - any errors or omissions shall be reported to Stantec without delay.
The Copyrights to all designs and drawings are the property of Stantec. Reproduction or use for any purpose other than that authorized by Stantec is forbidden.

Legend
PROPOSED SILT FENCE BOUNDARY AS PER OPSD 219.110
PROPOSED CATCHBASIN PROTECTION AS PER DETAIL
PROPOSED MUD MAT LOCATION

Notes

3	REVISED AS PER CITY COMMENTS	WAJ	SGG	25.05.26
2	REVISED SITE PLAN	WAJ	SGG	25.01.06
1	ISSUED FOR REVIEW	WAJ	SGG	24.11.04

Revision

File Name:	160401759-08.dwg	WAJ	SGG	WAJ	24.09.03
Permit-Seal		Dwn.	Chkd.	Dgn.	YY.MM.DD

Client/Project

RICH CRAFT HOMES LTD.

640 COMPASS STREET
BLOCK 140
OTTAWA, ON

Title

EROSION CONTROL PLAN
AND DETAIL SHEET

Project No.

160401759

Scale

AS NOTED

Drawing No.

Sheet

Revision

ECDS-1

4 of 6

3

PLANT # 19260

