


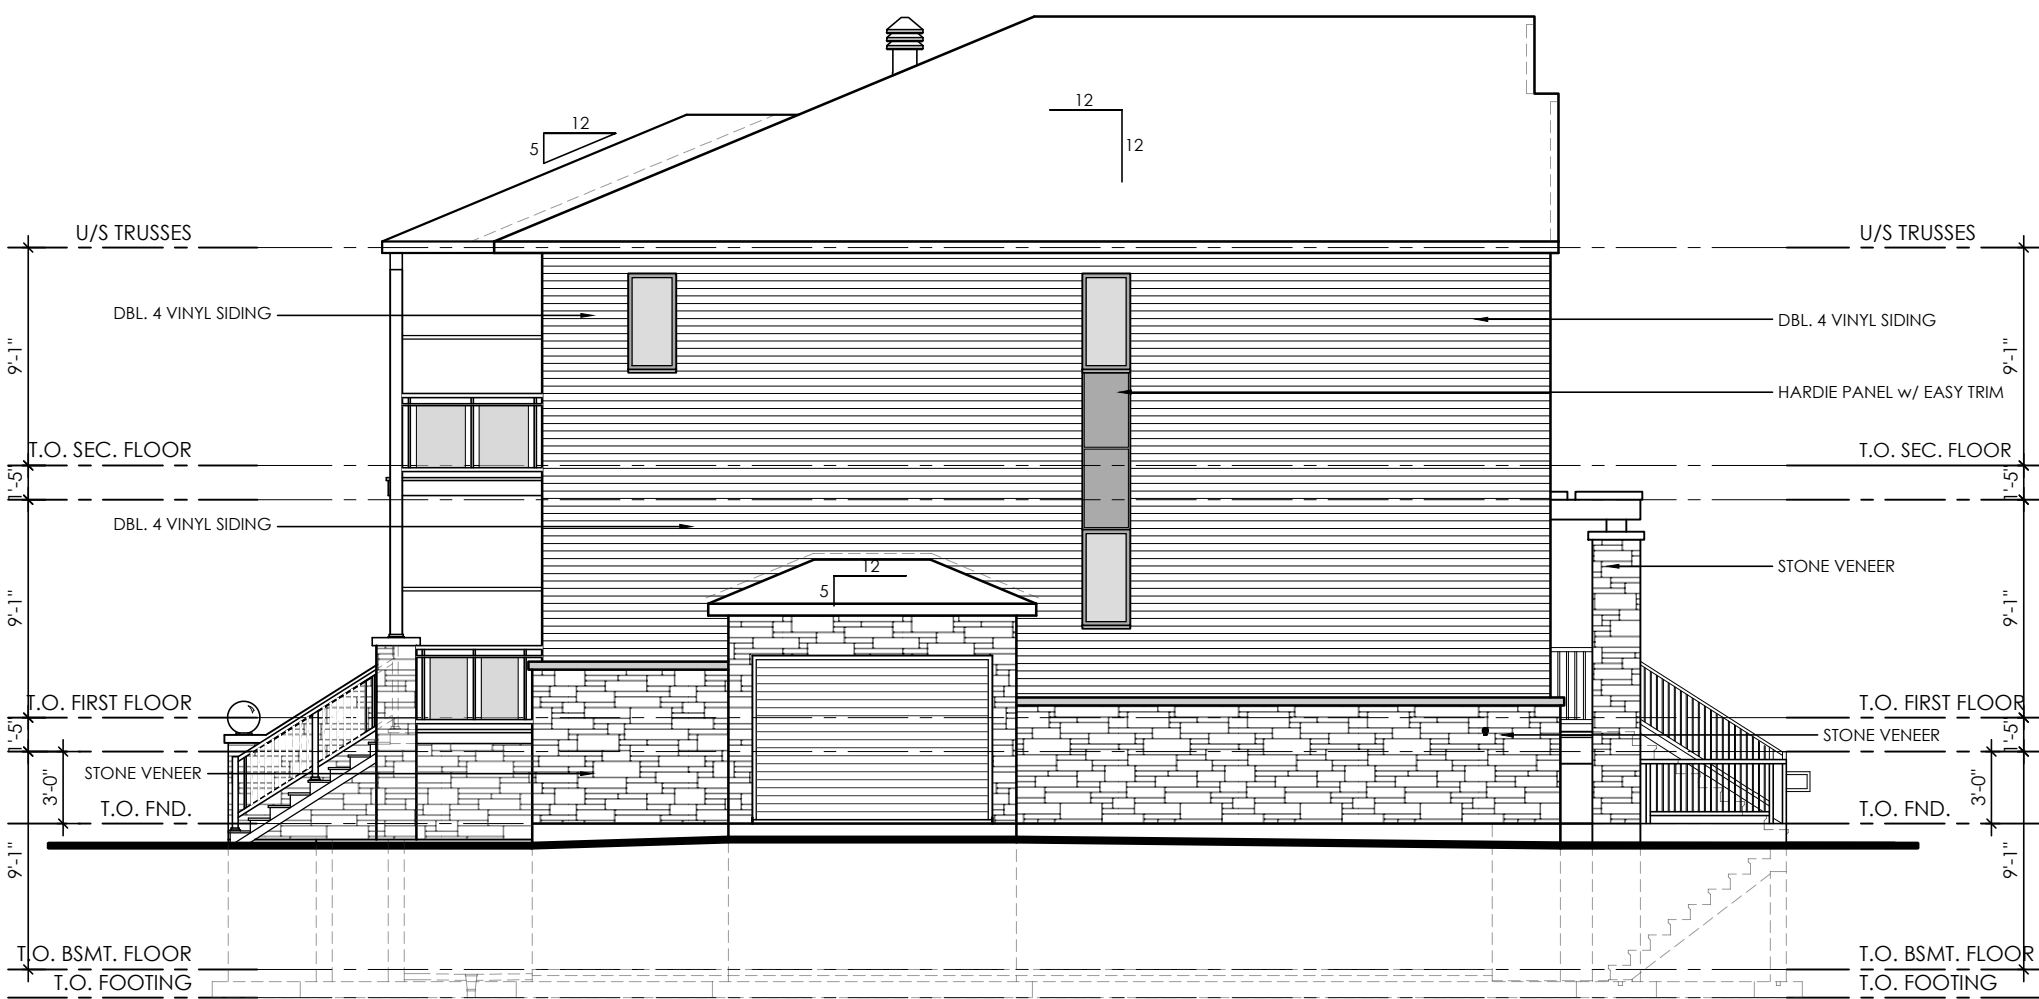

"STREET END" UNIT, SIDE ELEVATION  
TYPICAL BLOCK - STREET SIDE ELEVATION



END UNIT - ELEV. 'C'  
MID UNIT REV. - ELEV. 'C'  
MID UNIT - ELEV. 'C'  
STREET END UNIT REV. - ELEV. 'C'  
TYPICAL BLOCK - PRIVATE STREET ELEVATION



END UNIT, SIDE ELEVATION  
TYPICAL BLOCK INTERIOR SIDE ELEVATION




STREET END UNIT REV. - ELEV. 'C'  
MID UNIT - ELEV. 'C'  
MID UNIT REV. - ELEV. 'C'  
END UNIT - ELEV. 'C'  
TYPICAL BLOCK - PUBLIC STREET ELEVATION

GENERAL NOTES:

1. THE CONTRACTOR IS RESPONSIBLE FOR CHECKING AND VERIFYING ALL DIMENSIONS. ANY DISCREPANCY MUST BE REPORTED TO M. DAVID BLAKELY ARCHITECT INC.
2. ALL WORK AND MATERIALS TO BE IN COMPLIANCE WITH ALL CODES, REGULATIONS, AND BY-LAWS.
3. ADDITIONAL DRAWINGS MAY BE ISSUED FOR CLARIFICATION TO ASSIST THE PROPER EXECUTION OF WORK. SUCH DRAWINGS WILL HAVE THE SAME MEANING AND INTENT AS IF THEY WERE INCLUDED WITH THE PLANS IN CONTRACT DOCUMENTS.
4. DO NOT SCALE DRAWINGS.
5. THIS DRAWING SHALL NOT BE USED OR COPIED WITHOUT THE AUTHORIZATION OF THE ARCHITECT.
6. THIS DRAWING SHALL NOT BE USED FOR PERMIT OR CONSTRUCTION UNLESS THE DRAWING BEARS THE ARCHITECT'S SEAL AND SIGNATURE.
7. THIS REPRODUCTION SHALL NOT BE ALTERED.

ARCHITECT SEAL:

NO.	DATE	DESCRIPTION	INT.
12.			
11.			
10.			
9.			
8.			
7.			
6.			
5.			
4.			
3.			
2.			
1.	07/10/24	FOR SITE PLAN	SM
REVISIONS			
NO.	DATE	DESCRIPTION	INT.
24.			
23.			
22.			
21.			
20.			
19.			
18.			
17.			
16.			
15.			
14.			
13.			
12.			
REVISIONS			
NO.	DATE	DESCRIPTION	INT.

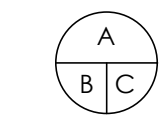

A - DETAIL NUMBER  
B - SHEET NUMBER  
C - SHEET NUMBER  
(DETAIL LOCATION)

PROJECT: TERRACE FLATS  
955 BORBRIDGE AVE. - BLOCK 167  
OTTAWA, ONT.

CLIENT: RICH CRAFT  
Group Of Companies

DRAWING TITLE: TYPICAL BLOCK ELEVATIONS

DATE: OCT., 2024. SCALE: 1/8" = 1'-0"

DRAWN BY: SBM CHECKED: MDB

SHEET No.: B1-1