

OWNER NAME & ADDRESS
Vallavambigai Sri Tayalayayaki Sametha
Valthiyannathan Swamy Koll Inc.
Kugendan Sabaratnam
2104 Roger Stevens Rd North Gower, ON, K0A 2T0

ARCHITECT
OM P. MADAN ARCHITECT
B. Arch., OAA, MRAIC
7 SPLINTER CRES.
OTTAWA, ONTARIO K2B 1B3
T: (613) 203-1805

APPLICANT AND DESIGNER
P-SQUARED CONCEPTS INC.
PROJECT TEAM (ENGINEERS)

P²concepts

PATERSON GROUP


CIMA+

D.B. Gray Engineering Inc.


James B. Lennox & Associates Inc.
LANDSCAPE ARCHITECTS

J.D. BARNES LTD.
LANDSCAPE ARCHITECTS


FINISHES
EF1: BRICK VENEER
EF2: EXPOSED CONCRETE OR PARGING
EF3: ALUM PARAPET CAP
(COLORS TO BE DETERMINED BY CLIENT)

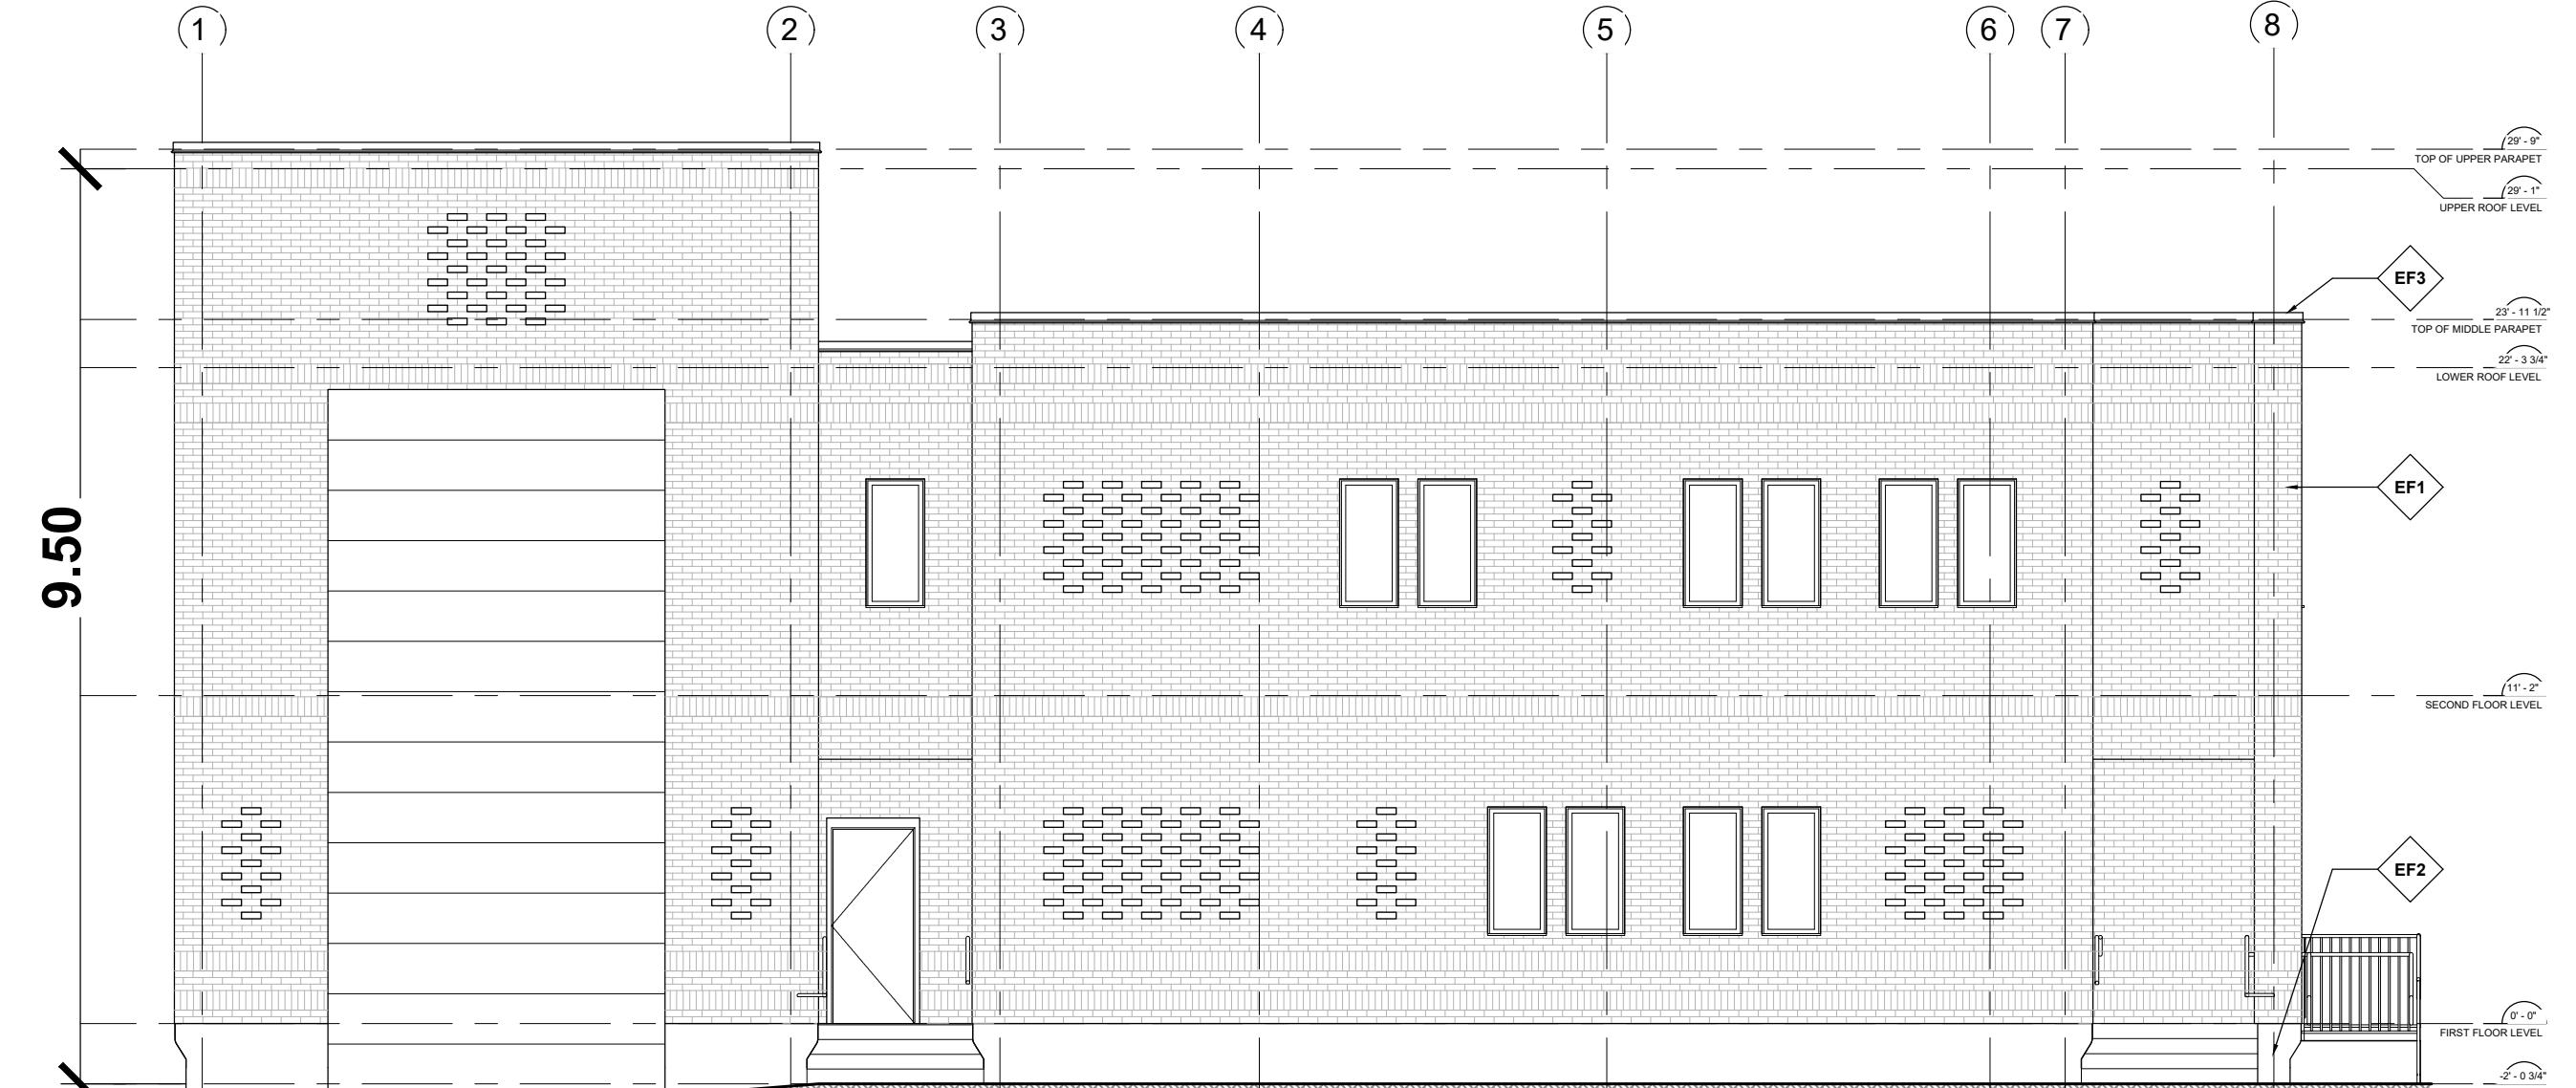


1 NORTH ELEVATION
SCALE: 1/75

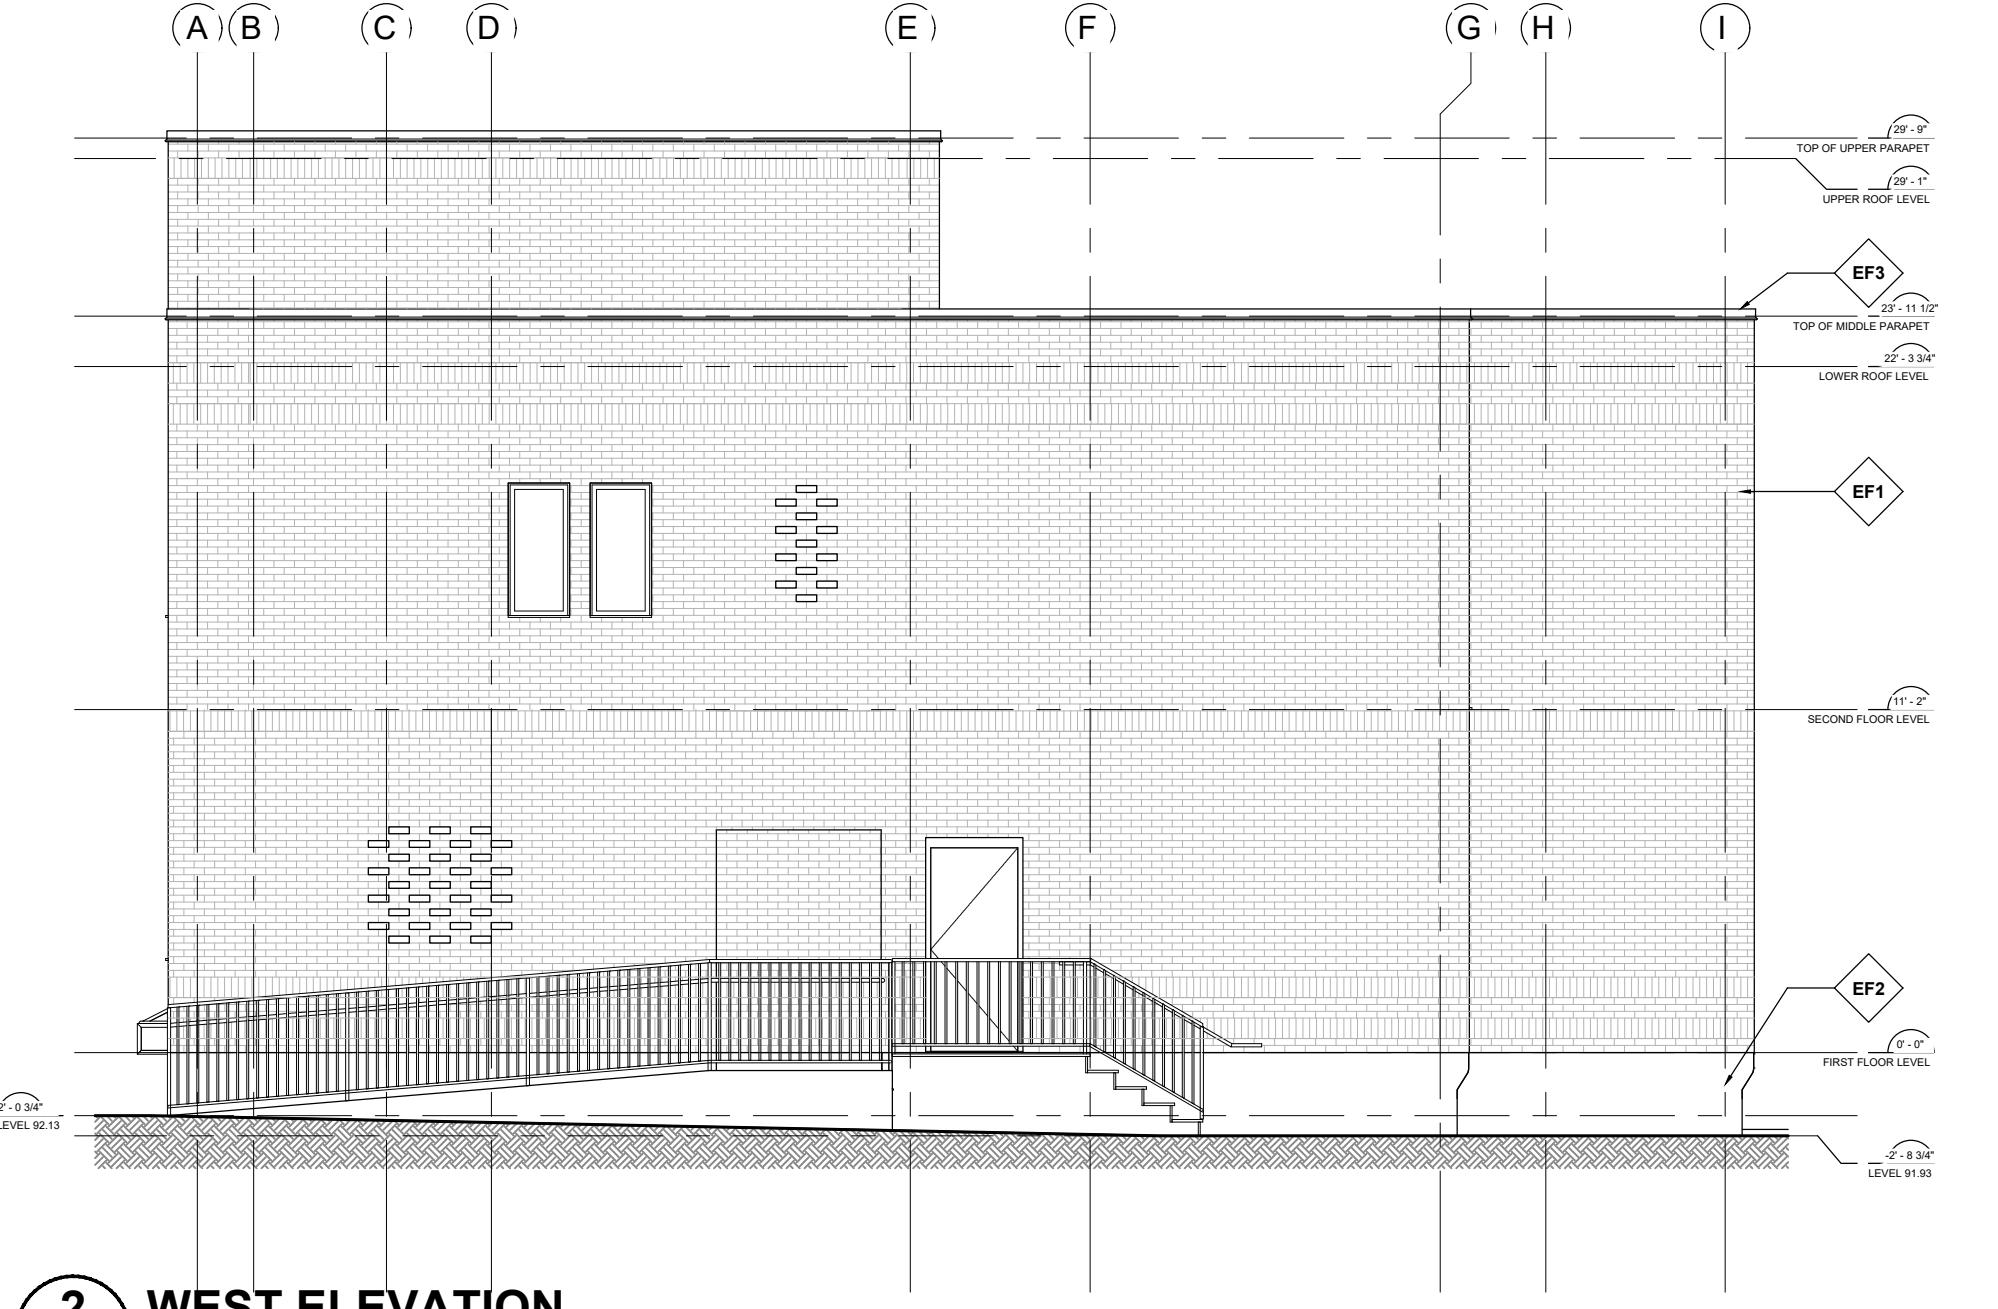


2 WEST ELEVATION
SCALE: 1/75

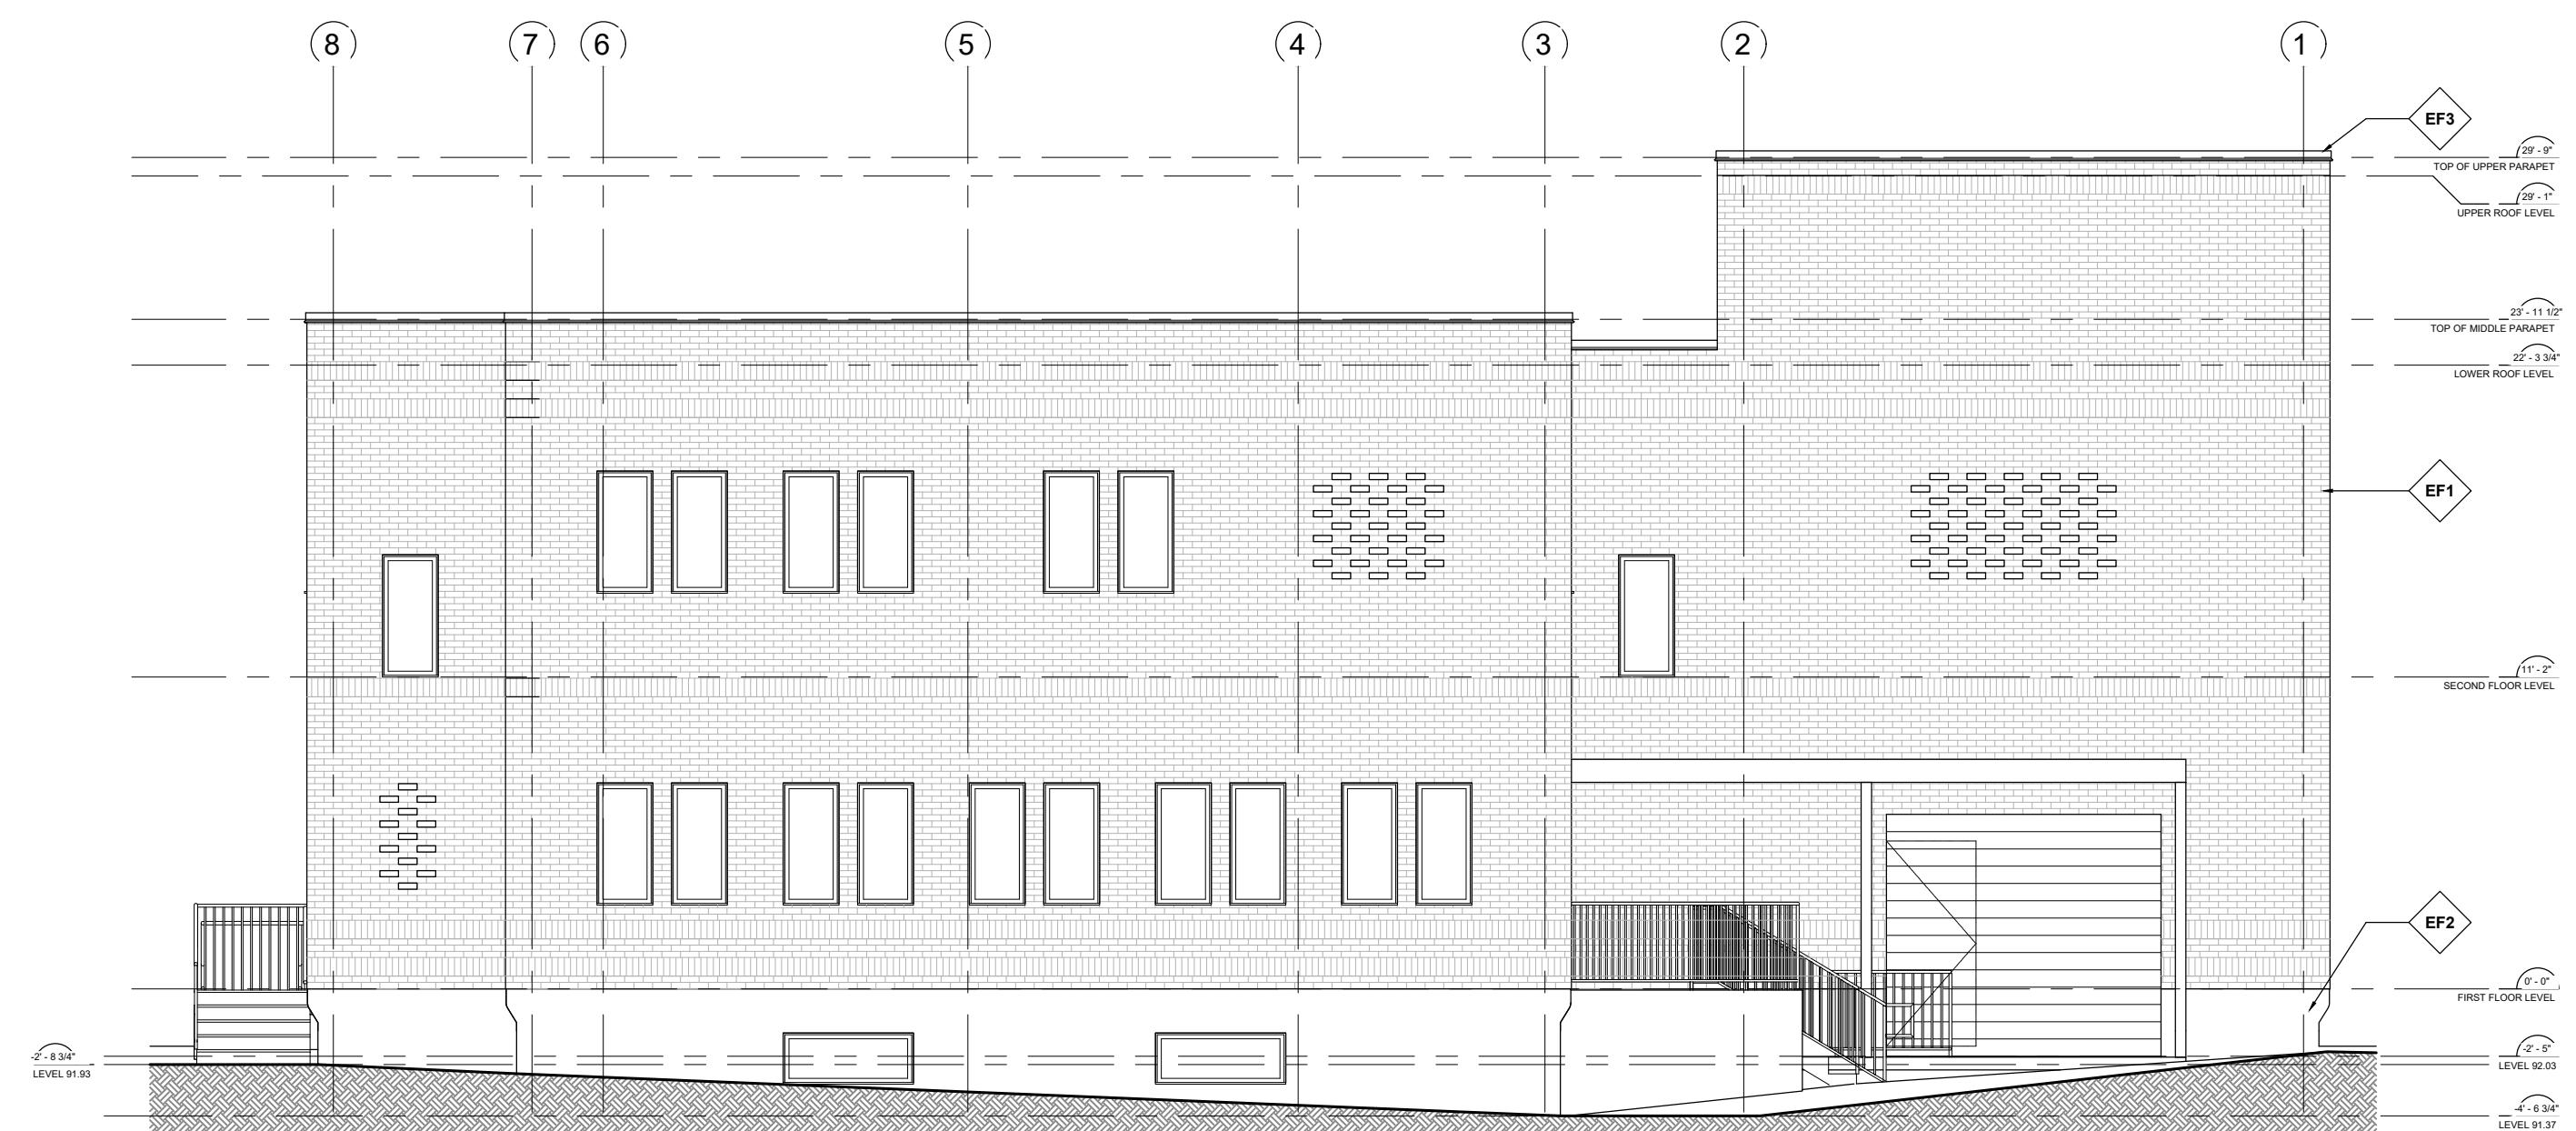

3 SOUTH ELEVATION
SCALE: 1/75

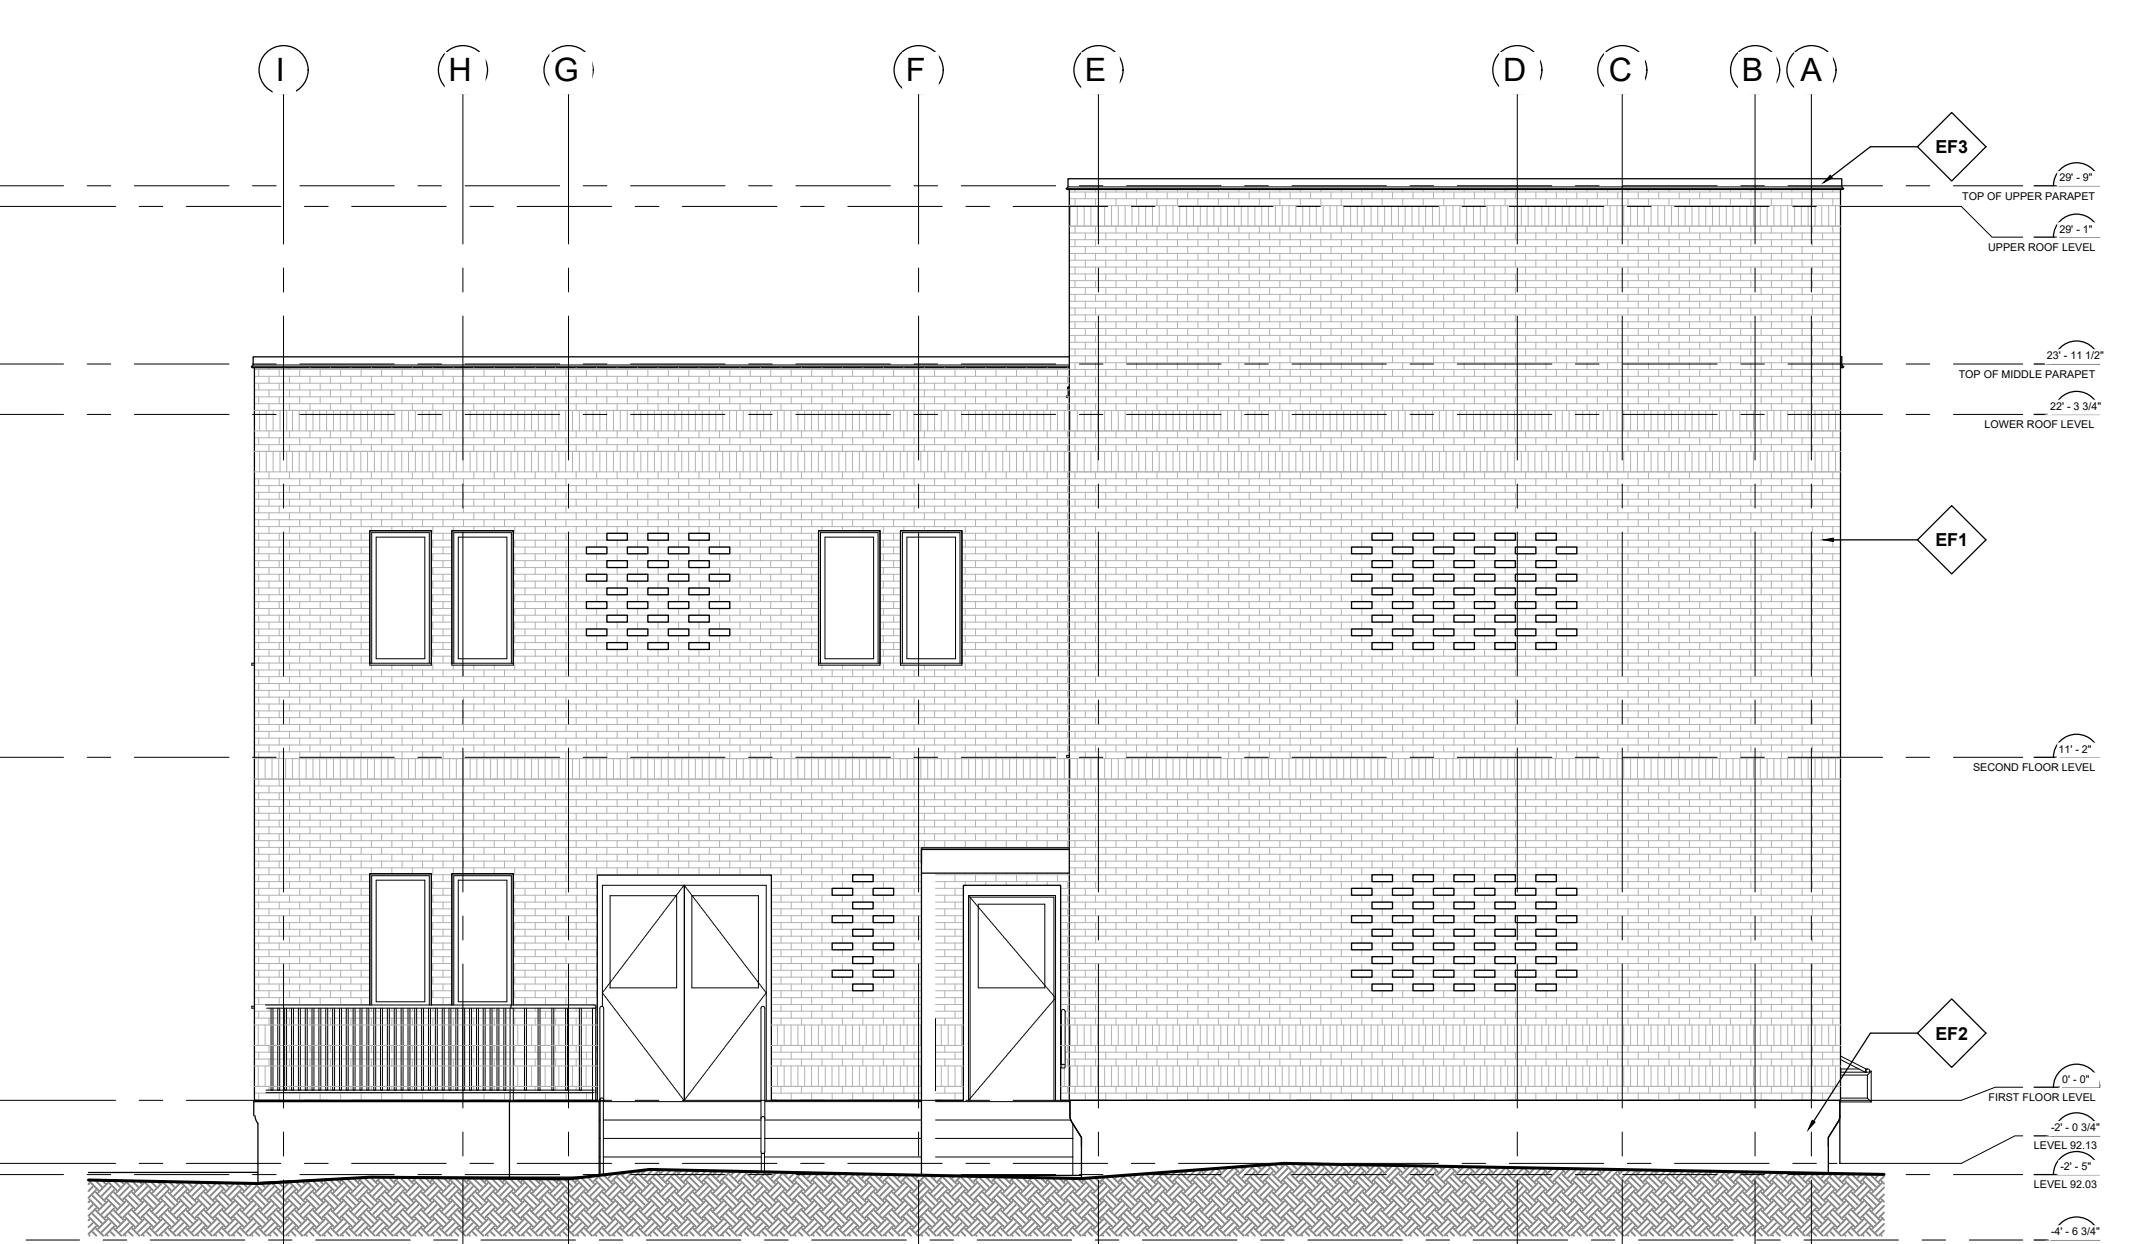

4 EAST ELEVATION
SCALE: 1/75

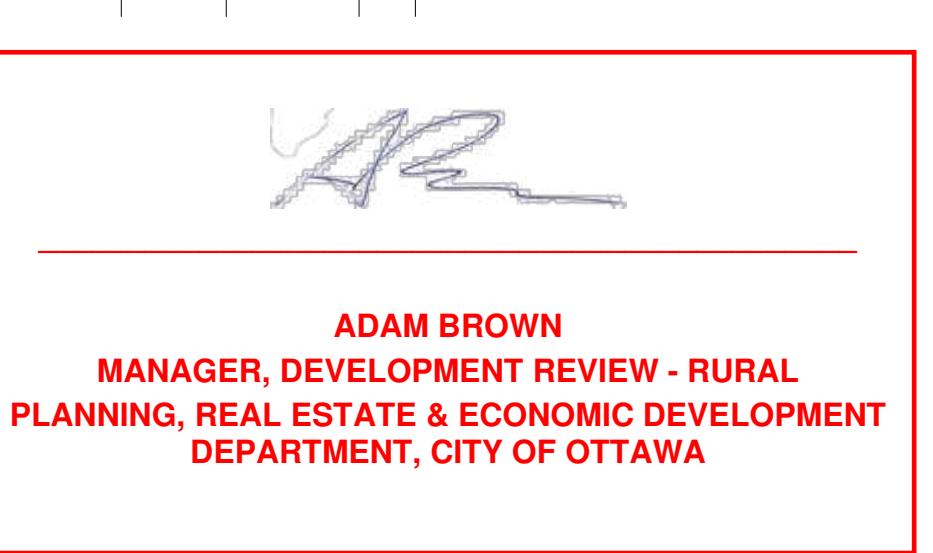
ADAM BROWN
MANAGER, DEVELOPMENT REVIEW - RURAL
PLANNING, REAL ESTATE & ECONOMIC DEVELOPMENT
DEPARTMENT, CITY OF OTTAWA

APPROVED
By Adam Brown at 12:55 pm, Nov 24, 2025

4 ISSUED FOR SITE PLAN CONTROL
APPROVAL 2025-10-28
3 ISSUED FOR SITE PLAN CONTROL 2025-07-29
2 ISSUED FOR SITE PLAN CONTROL 2025-06-20
1 ISSUED FOR SITE PLAN CONTROL 2025-04-17
No. REVISIONS DATE

ONTARIO ASSOCIATION
OF ARCHITECTS
OM PRAKASH MADAN
LICENCE 2883

NOT AUTHENTIC UNLESS SIGNED AND DATED

P²
concepts
2200 THURSTON DR. - UNIT 203
OTTAWA, ONTARIO, K1G 4E1

DESIGNED BY: S.A. DRAWN BY: P.S. APPROVED BY: P.R.
PROJECT

NEW OTTAWA SIVAN TEMPLE

DRAWING TITLE

PROPOSED RESIDENCE ELEVATIONS

PROJECT NO. 0399
DATE OCT 28, 2025
File no. D07-12-25-0049 Plan no. 19782