



1
L2.01 PLANTING DETAILS NTS

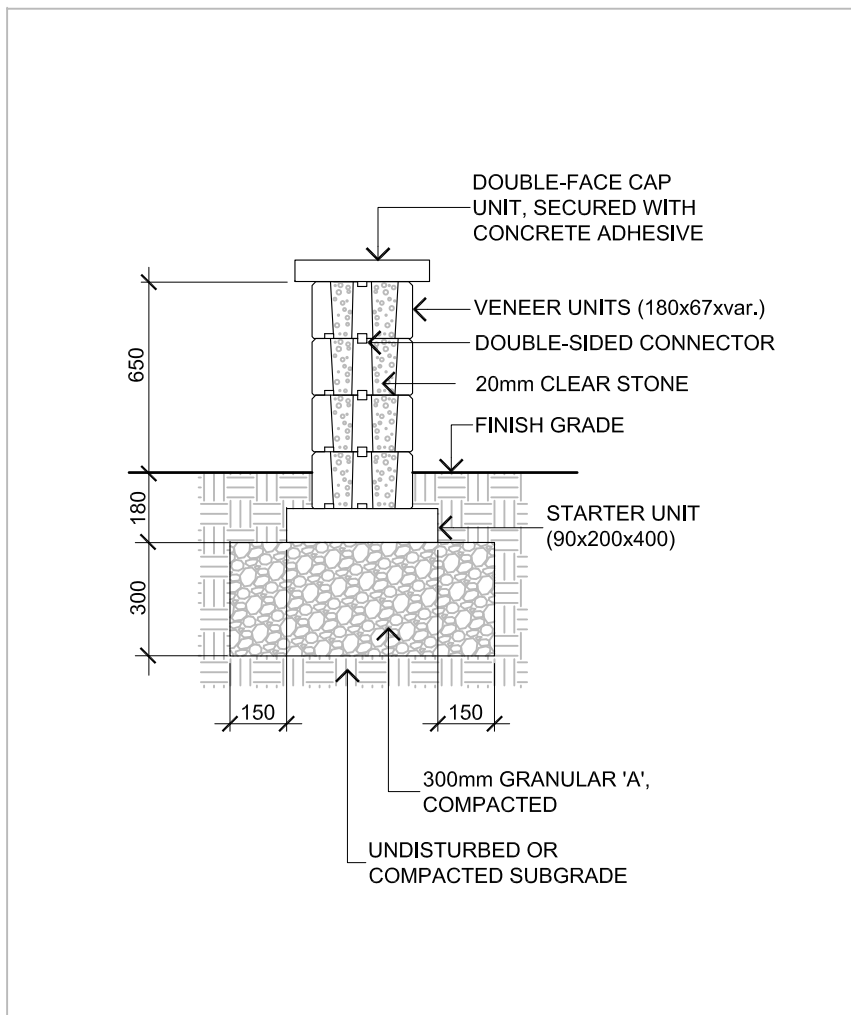

2
L2.01 DOUBLE-SIDED TANDEM WALL SECTION NTS

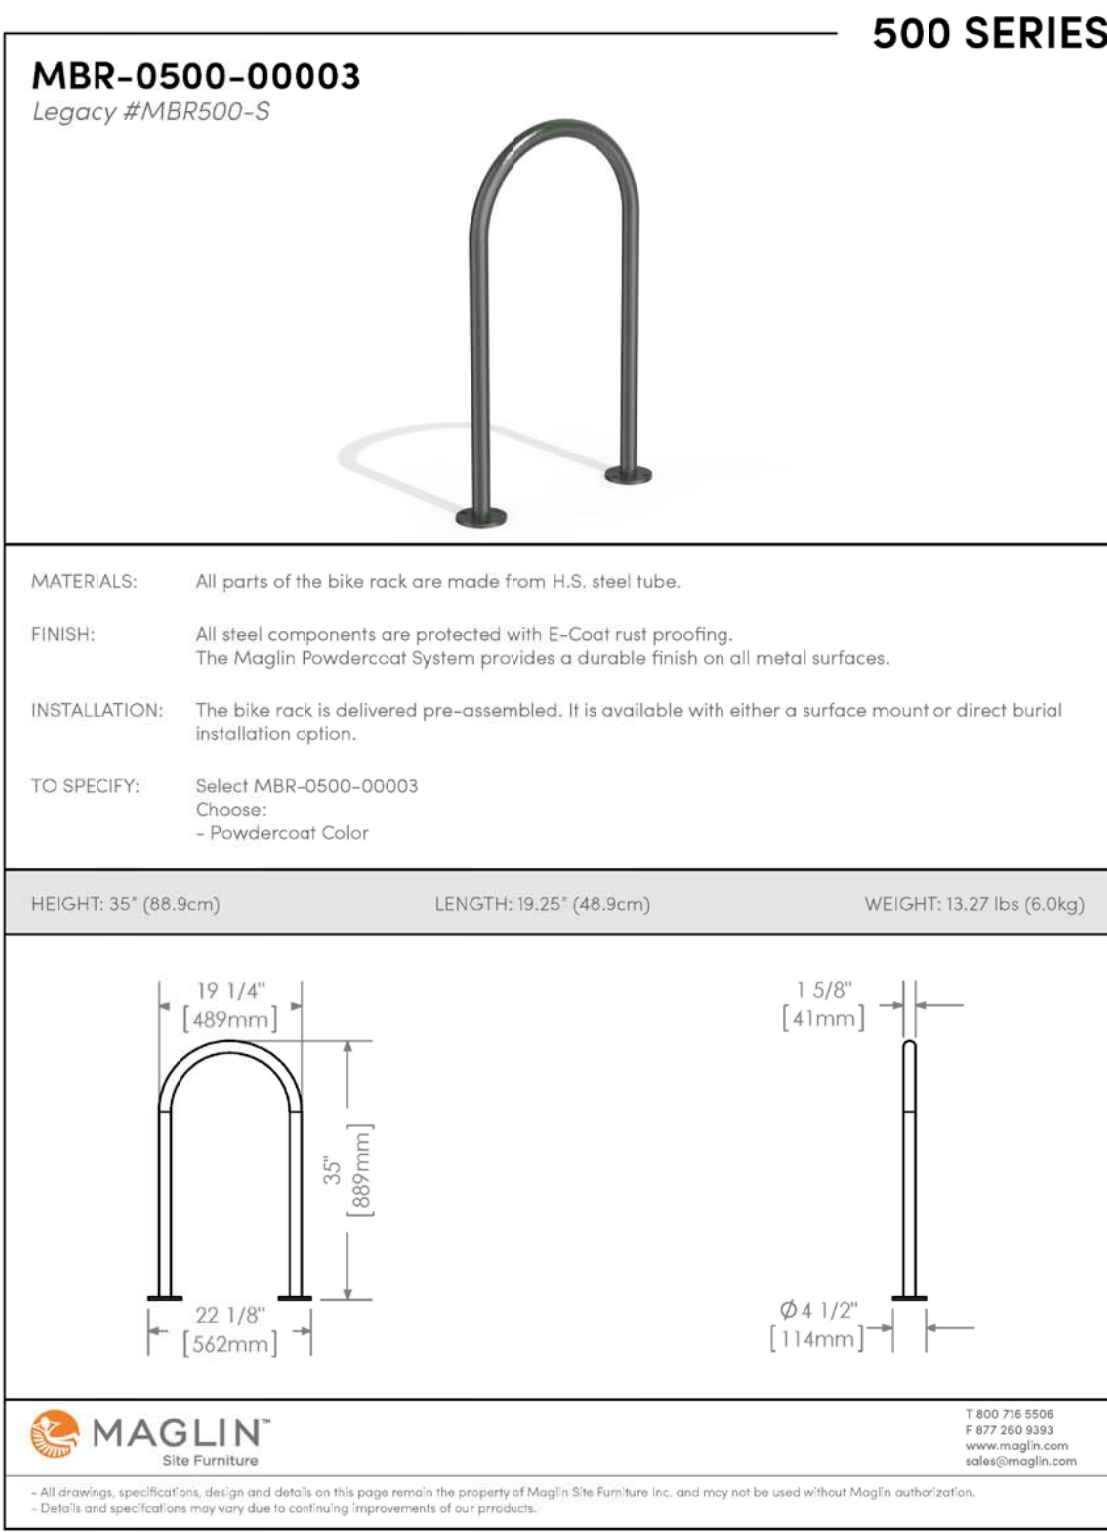

INSTALLATION: SURFACE MOUNT
FINISH: TITANIUM (GLOSS) POWDERCOAT


3
L2.01 BICYCLE RACK NTS



LOCATION PLAN



no.	date	revision
2.	APR. 22/25	ISSUE FOR SITE PLAN APPROVAL
1.	APR. 7/25	ISSUE FOR REVIEW / COORDINATION

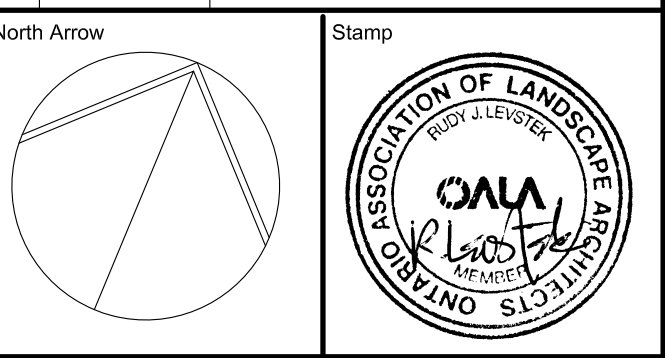

Contractor shall check and verify all dimensions on site and report all errors and/or omissions to the Consultant.

Work to be done in accordance with all applicable codes and by-laws.

Do not scale Drawing.

This Drawing shall not be used for construction until signed by the Consultant.

Copyright reserved. This Drawing is the exclusive property of Levstek Consultants Inc. and shall not be used without consent.

Consultant

LEVSTEK CONSULTANTS
LANDSCAPE ARCHITECTS

5871 Hugh Crescent · Ottawa · Ontario · K0A 2W0
613 · 826 · 0518

Project

COMMERCIAL DEVELOPMENT
BUILDING S2
2025 MER BLEUE ROAD
OTTAWA, ONTARIO

Drawing Title

LANDSCAPE DETAILS

Drawn	MGB	Date	MAR 2025	Drawing No.	
Scale	AS NOTED	Project No.	1248	L2.01	