
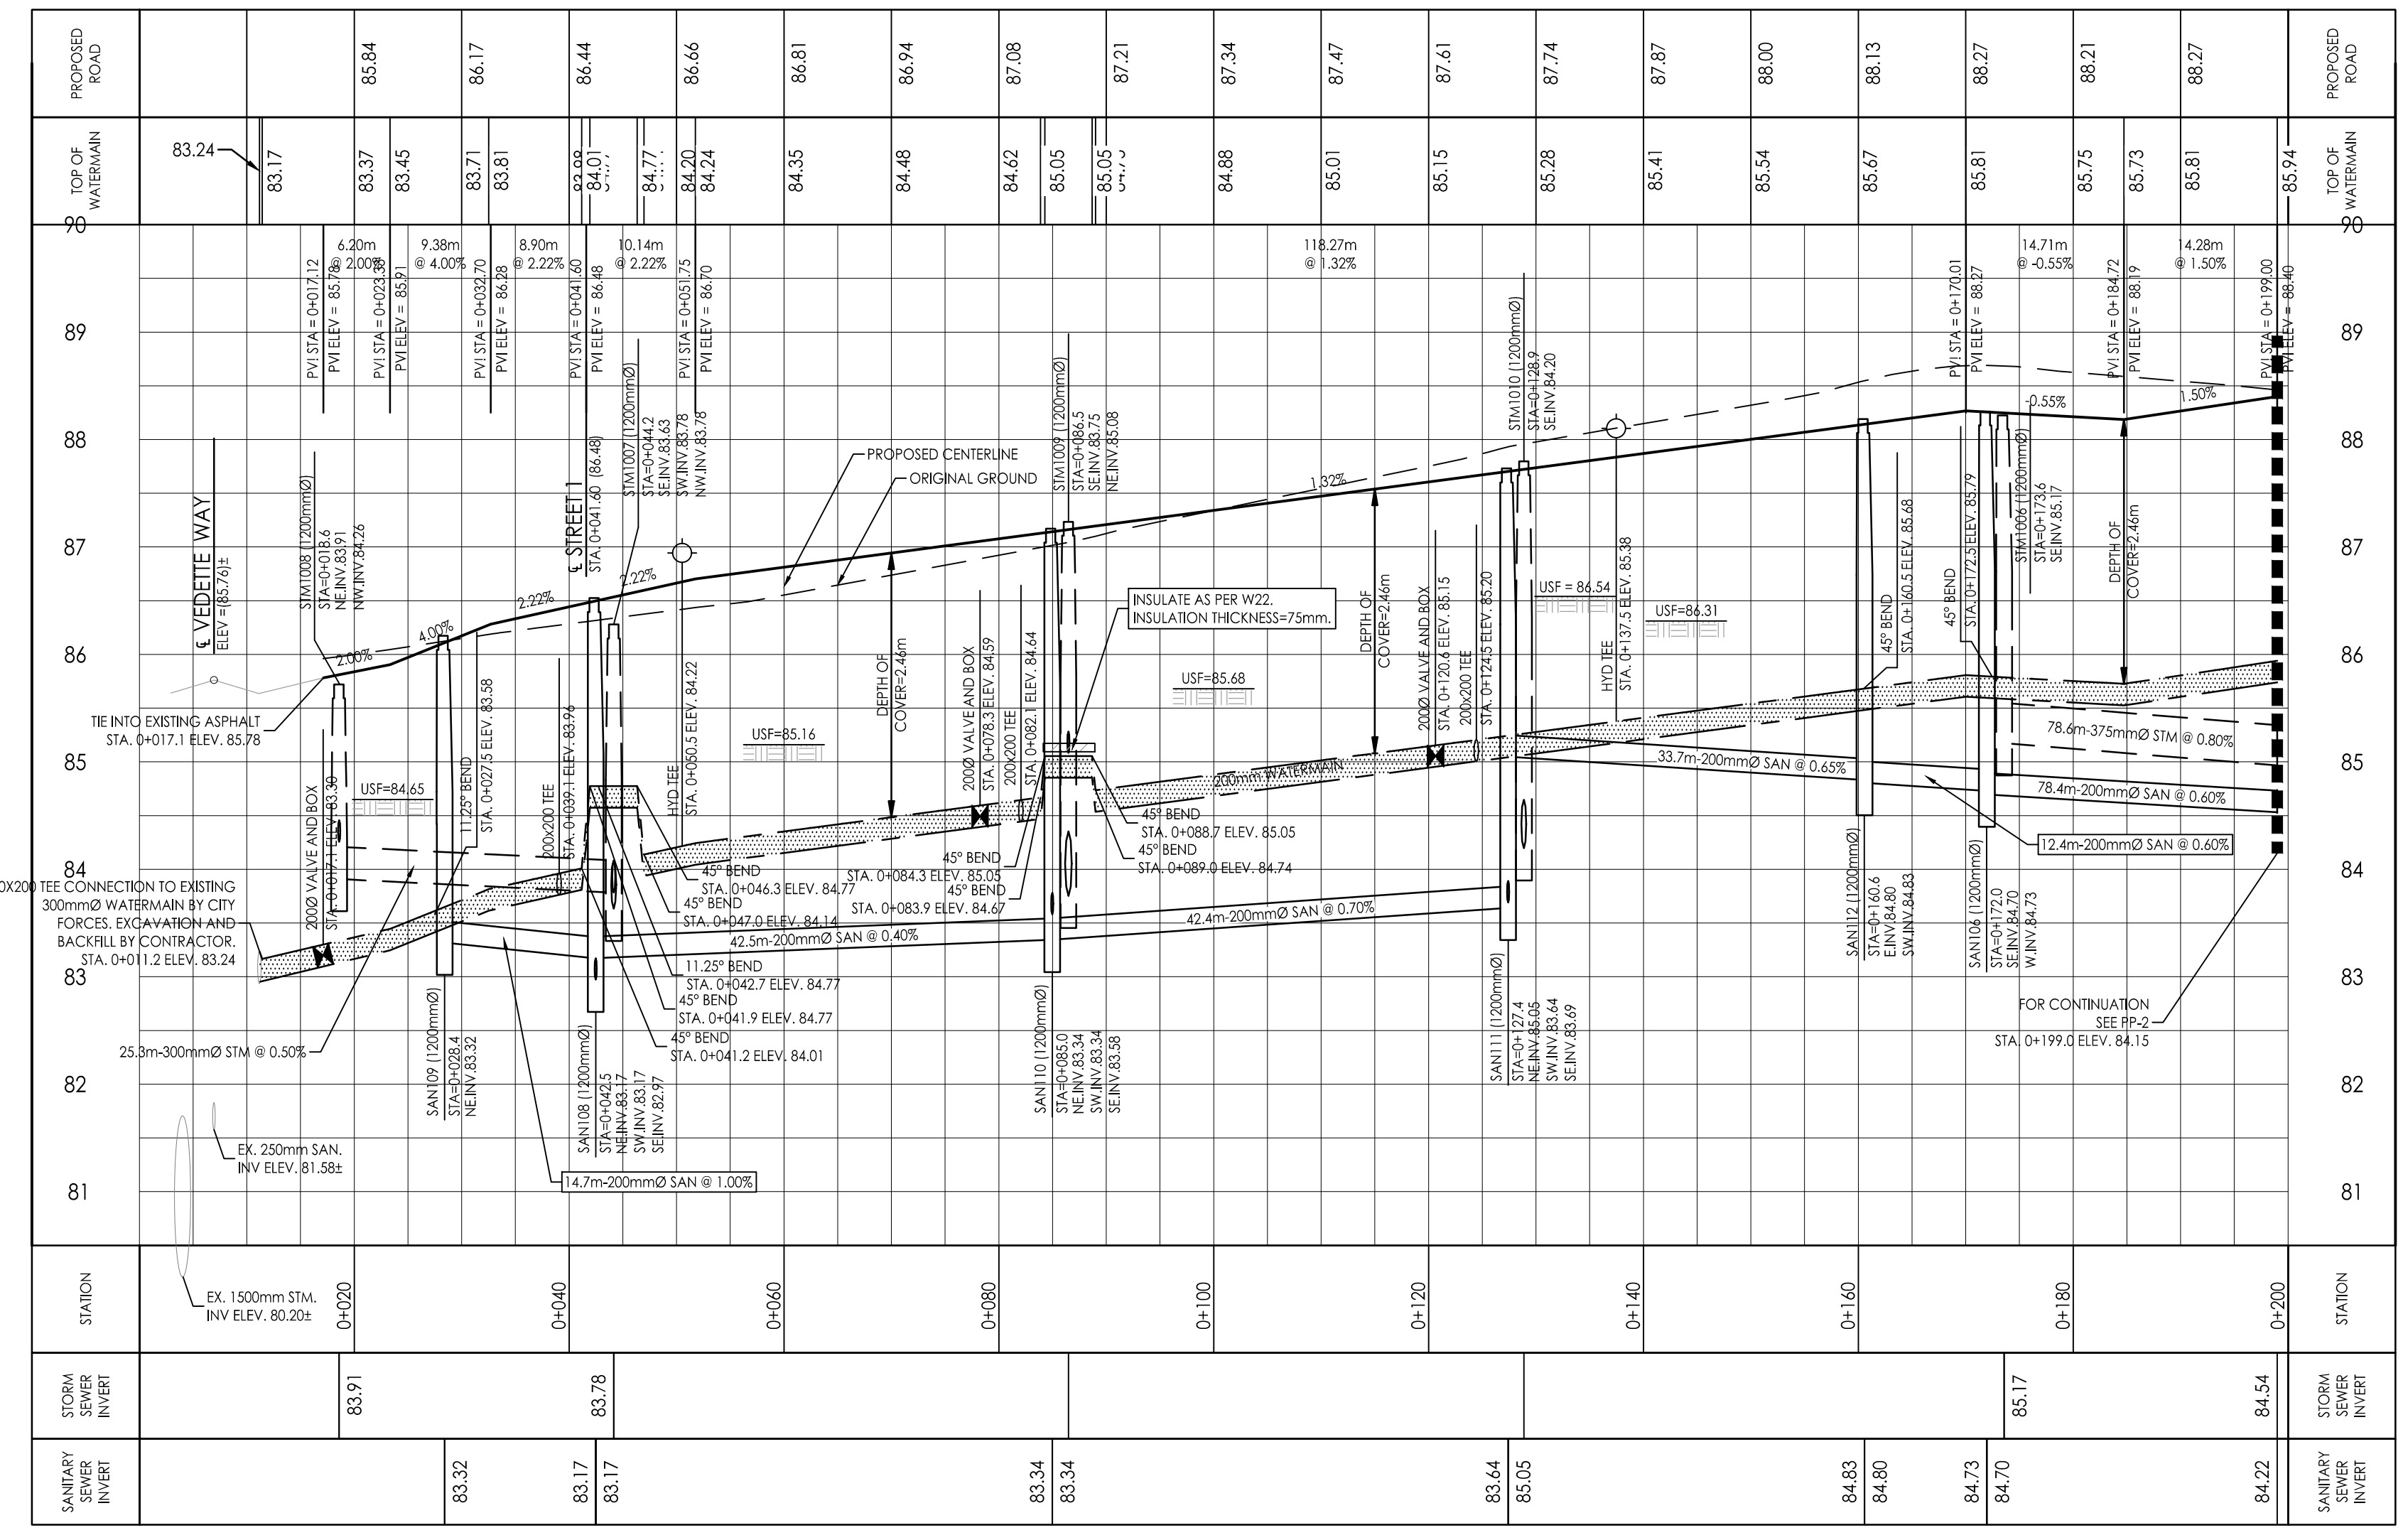


Copyright Reserved

The Contractor shall verify and be responsible for all dimensions. DO NOT locate the drawings - any errors or omissions shall be reported to Stantec without delay.
The Copyrights to all designs and drawings are the property of Stantec. Reproduction or use for any purpose other than that authorized by Stantec is forbidden.

Legend

- PROPOSED WATERMAIN
- PROPOSED VALVE AND VALVE BOX
- PROPOSED REDUCER
- PROPOSED FIRE HYDRANT
- PROPOSED SANITARY SEWER
- PROPOSED STORM SEWER
- PROPOSED STORM SEWER AND ETOBICOKE SYSTEM
- PROPOSED CATCH-BASIN MANHOLE
- PROPOSED CATCH-BASIN
- EXISTING WATERMAIN
- EXISTING VALVE AND VALVE BOX
- EXISTING REDUCER
- EXISTING FIRE HYDRANT
- EXISTING SANITARY SEWER
- EXISTING STORM SEWER
- EXISTING CATCH-BASIN MANHOLE
- EXISTING CATCH-BASIN
- PROPOSED DEPRESSED CURB LOCATIONS
- PROPOSED BARRIER CURB
- THERMAL INSULATION ON STORM SEWER WHERE COVER IS LESS THAN 1.5m. THERMAL INSULATION ON WATERMAIN WHERE COVER IS LESS THAN 2.4m AS PER W22.
- PROPOSED 2M RATED FIRE WALL LOCATION
- SCUPPER LOCATIONS
- TYPICAL ROAD CROSS-SECTION REFER TO D02-FOR MORE DETAILS
- SERVICE LATERAL LOCATION (SANITARY AND WATER ONLY)
150mm PVC WATER SERVICE C/W CURB STOP AND SERVICE
150mm PVC WATER SERVICE C/W CURB STOP AND SERVICE
STANDPOST ON PRIVATE SIDE TO BE LOCATED 0.5m BEHIND FACE OF CURB. STANDPOST ON PUBLIC SIDE TO BE ON PROPERTY.
- SERVICE LATERAL LOCATION (SANITARY, WATER AND STORM)
100mm STORM SERVICE PVC SDR 26B 15.0m
150mm SANITARY SERVICE PVC SDR 26B 15.0m
150mm PVC WATER SERVICE C/W CURB STOP AND SERVICE
POST, WATER AND TRANCE METER
STANDPOST ON PRIVATE SIDE TO BE LOCATED 0.5m BEHIND FACE OF CURB. STANDPOST ON PUBLIC SIDE TO BE ON PROPERTY

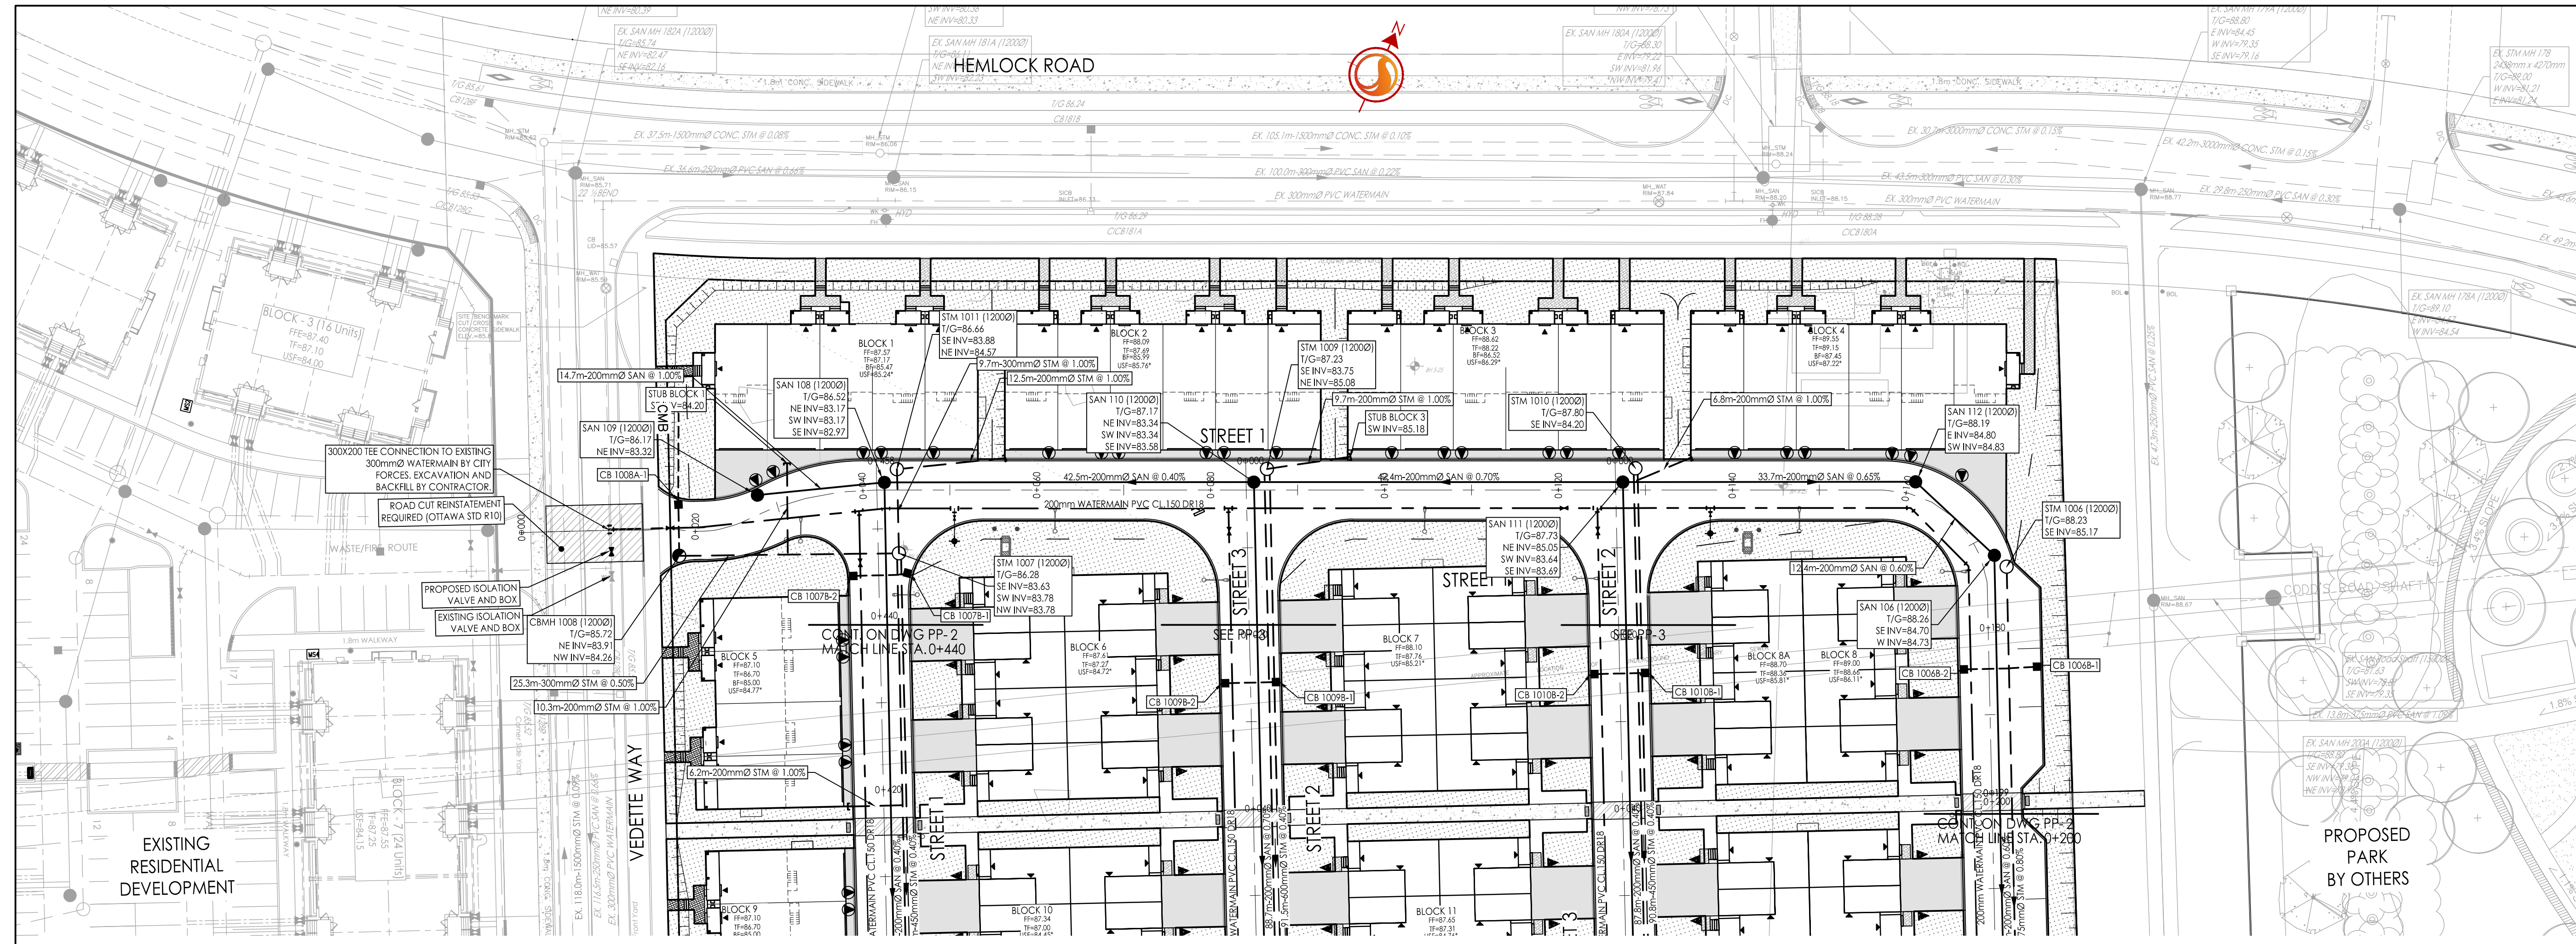

Revision	By	Appd.	YY.MM.DD	
5	ISSUED FOR THIRD SUBMISSION SPA	ZW	PM	26.01.20
4	REVISED W3 CHAMBER	JP	PM	25.11.25
3	ISSUED FOR CITY REVIEW	JP	PM	25.11.03
2	ISSUED FOR CITY REVIEW	JP	PM	25.07.04
1	ISSUED FOR CITY REVIEW	JP	PM	25.04.04

File Name:	JP	PM	JP	YY.MM.DD
160402127-08				25.03.24



Client/Project
MATTAMY HOMES

**WATERIDGE VILLAGE
BLOCK 105
OTTAWA, ON, CANADA**

Title
**PLAN AND PROFILE
STREET 1
STA. 0+000 TO STA. 0+200**

Project No. _____ Scale
1:500H 0 5 15 25m
1:50V 0 0.5 1.5 2.5m

Drawing No. _____ Sheet _____ Revision _____

\1\1\06\525\16402127\design\drawings\16402127-08.dwg
 2024/07/25 09:51 AM by: [redacted] (p. 1)