




Material Legend	
E100	6" HORIZONTAL FIBER-CEMENT LAP SIDING
E103	4" ALUMINUM RAILING INSTALLED TO COMPLY W/ O.B.C. (REFER TO SCOPE OF WORK)
M101	4" ALUMINUM RAILING INSTALLED TO COMPLY W/ O.B.C. (REFER TO SCOPE OF WORK)
M102	4" GLASS RAILING INSTALLED TO COMPLY W/ O.B.C. 2.1.1.8 & SB-13 (REFER TO SCOPE OF WORK)
M105	SQUARE WOOD COLUMN
P106	PREFIN. ALUM. FASCIA, VENTED SOFFIT,
R100	ASPHALT SHINGLES (TYP)
R103	PREFIN. ALUM. FASCIA, VENTED SOFFIT,
T200	CUTTING BOARD
T202	ALUM. CLAD CORNER TRIM BOARD

## Q4 ARCHITECTS INC.

4110 Yonge Street  
Suite 602, Toronto ON  
M2P 2B7

T: 416.322.6334  
F: 416.322.7294  
E: info@q4architects.com

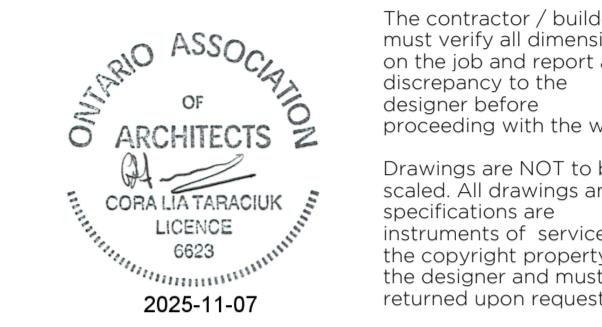

Q4 Architects Inc. retains the copyright in all drawings, plans, sketches, and all digital information. They may not be copied or used for any other projects or purposes or distributed without the written consent of Q4 Architects Inc.

**NOTES:**  
SEE STRUCTURAL ENGINEERING DRAWINGS BY OTHERS.  
SITE SERVICE LOCATIONS TO BE COORDINATED PER TOWNHOUSE BLOCK AS PER SITE CONSULTANTS' DESIGNS.

NOTE: FOR DESIGN OPTIONS, REFER TO UNIT DRAWINGS



① FRONT ELEVATION 'A'  
3/16" = 1'-0"

## WATERIDGE BLOCK 105 - CRL REAR LANE TOWNS 5 UNIT BLOCK

OTTAWA, ONTARIO

### Mattamy Homes

Project No. 25007  
Scale 3/16" = 1'-0"  
Drawn By SDW  
Checked By CT

### FRONT ELEVATION

## Material Legend

E100	6" HORIZONTAL FIBER-CEMENT LAP SIDING
E103	4" ALUMINUM RAILING INSTALLED TO COMPLY W/ O.B.C. (REFER TO SCOPE OF WORK)
M101	4" ALUMINUM RAILING INSTALLED TO COMPLY W/ O.B.C. (REFER TO SCOPE OF WORK)
M102	4" GLASS RAILING INSTALLED TO COMPLY W/ O.B.C. 2.1.1.8 & SB-13 (REFER TO SCOPE OF WORK)
M105	PREFIN. ALUM. FASCIA, VENTED SOFFIT, CUTTING BOARD, WOOD DECK
P106	SQUARE WOOD COLUMNS
R100	PREFIN. ALUM. FASCIA, VENTED SOFFIT, CUTTING BOARD, WOOD DECK
R103	PREFIN. ALUM. FASCIA, VENTED SOFFIT, CUTTING BOARD, WOOD DECK
T200	ALUM. CLAD CORNER TRIM BOARD
T202	ALUM. CLAD TRIM BOARD

## Q4 ARCHITECTS INC.

4110 Yonge Street  
Suite 602, Toronto ON  
M2P 2B7

T: 416.322.6334  
F: 416.322.7294  
E: info@q4architects.com

ONTARIO  
ASSOCIATION  
of  
ARCHITECTS  
CORALIA MARCIUK  
LICENCE  
6823  
2025-11-07

The contractor / builder  
must verify all dimensions  
on the job and report any  
discrepancy to the  
designer before proceeding with the work.

Drawings are NOT to be  
scaled. All drawings and  
specifications are  
meant for the service and  
the copyright property of  
the designer and must be  
returned upon request.

Q4 Architects Inc. retain the copyright in all drawings, plans,  
sketches, and all digital information. They may not be copied  
or used for any other projects or purposes or distributed  
without the written consent of Q4 Architects Inc.

**NOTES:**  
SEE STRUCTURAL ENGINEERING DRAWINGS BY OTHERS.  
SITE SERVICE LOCATIONS TO BE COORDINATED PER  
TOWNHOUSE BLOCK AS PER SITE CONSULTANTS'  
DESIGNS.

NOTE: FOR DESIGN OPTIONS, REFER TO UNIT DRAWINGS



4 ISSUED FOR 100% SD 2025-07-05 SDW  
3 ISSUED FOR COORDINATION 50% 2025-06-06 SDW  
2 ISSUED FOR 100% SD 2025-05-09 SDW  
1 ISSUED FOR SD CLIENT REVIEW 2025-04-11 SDW

Issued / Revision Chart

## WATERIDGE BLOCK 105 - CRL REAR LANE TOWNS 5 UNIT BLOCK

OTTAWA, ONTARIO

**Mattamy Homes**

Project No. 25007  
Scale 3/16" = 1'-0"  
Drawn By SDW  
Checked By CT

**REAR ELEVATION**

**AA-07**