


**CASSONE COURT
2028 MERIVALE ROAD
OTTAWA, ONTARIO.**

ISSUED FOR APPROVAL - DECEMBER 17, 2025

<u>LIST OF DRAWINGS</u>		
DWG NO.	DWG TITLE	DATE
	COVER SHEET	12/17/2025
C001	NOTES AND LEGEND SHEET	12/17/2025
C002	EXISTING CONDITIONS AND REMOVALS PLAN	12/17/2025
C100	SITE SERVICING PLAN	12/17/2025
C101	CASSONE CRT AND PRIVATE ENTRANCE PLAN AND PROFILES	12/17/2025
C102	SITE SERVICING TABLES	12/17/2025
C200	SITE GRADING PLAN	12/17/2025
C201	SITE GRADING PLAN – RETAINING WALL PROFILE	12/17/2025
C300	EROSION AND SEDIMENT CONTROL PLAN	12/17/2025
C400	DETAIL SHEET 1	12/17/2025
C401	DETAIL SHEET 2	12/17/2025
C402	STANDARD DETAILS – DETAIL SHEET 3	12/17/2025
C403	STANDARD DETAILS – DETAIL SHEET 4	12/17/2025
C404	RETAINING WALL DETAIL SHEET	12/17/2025
C500	PRE-DEVELOPMENT STORM DRAINAGE AREA PLAN	12/17/2025
C501	POST-DEVELOPMENT STORM DRAINAGE AREA PLAN	12/17/2025
C600	SANITARY DRAINAGE AREA PLAN	12/17/2025
C700	COMPOSITE UTILITY PLAN	12/17/2025

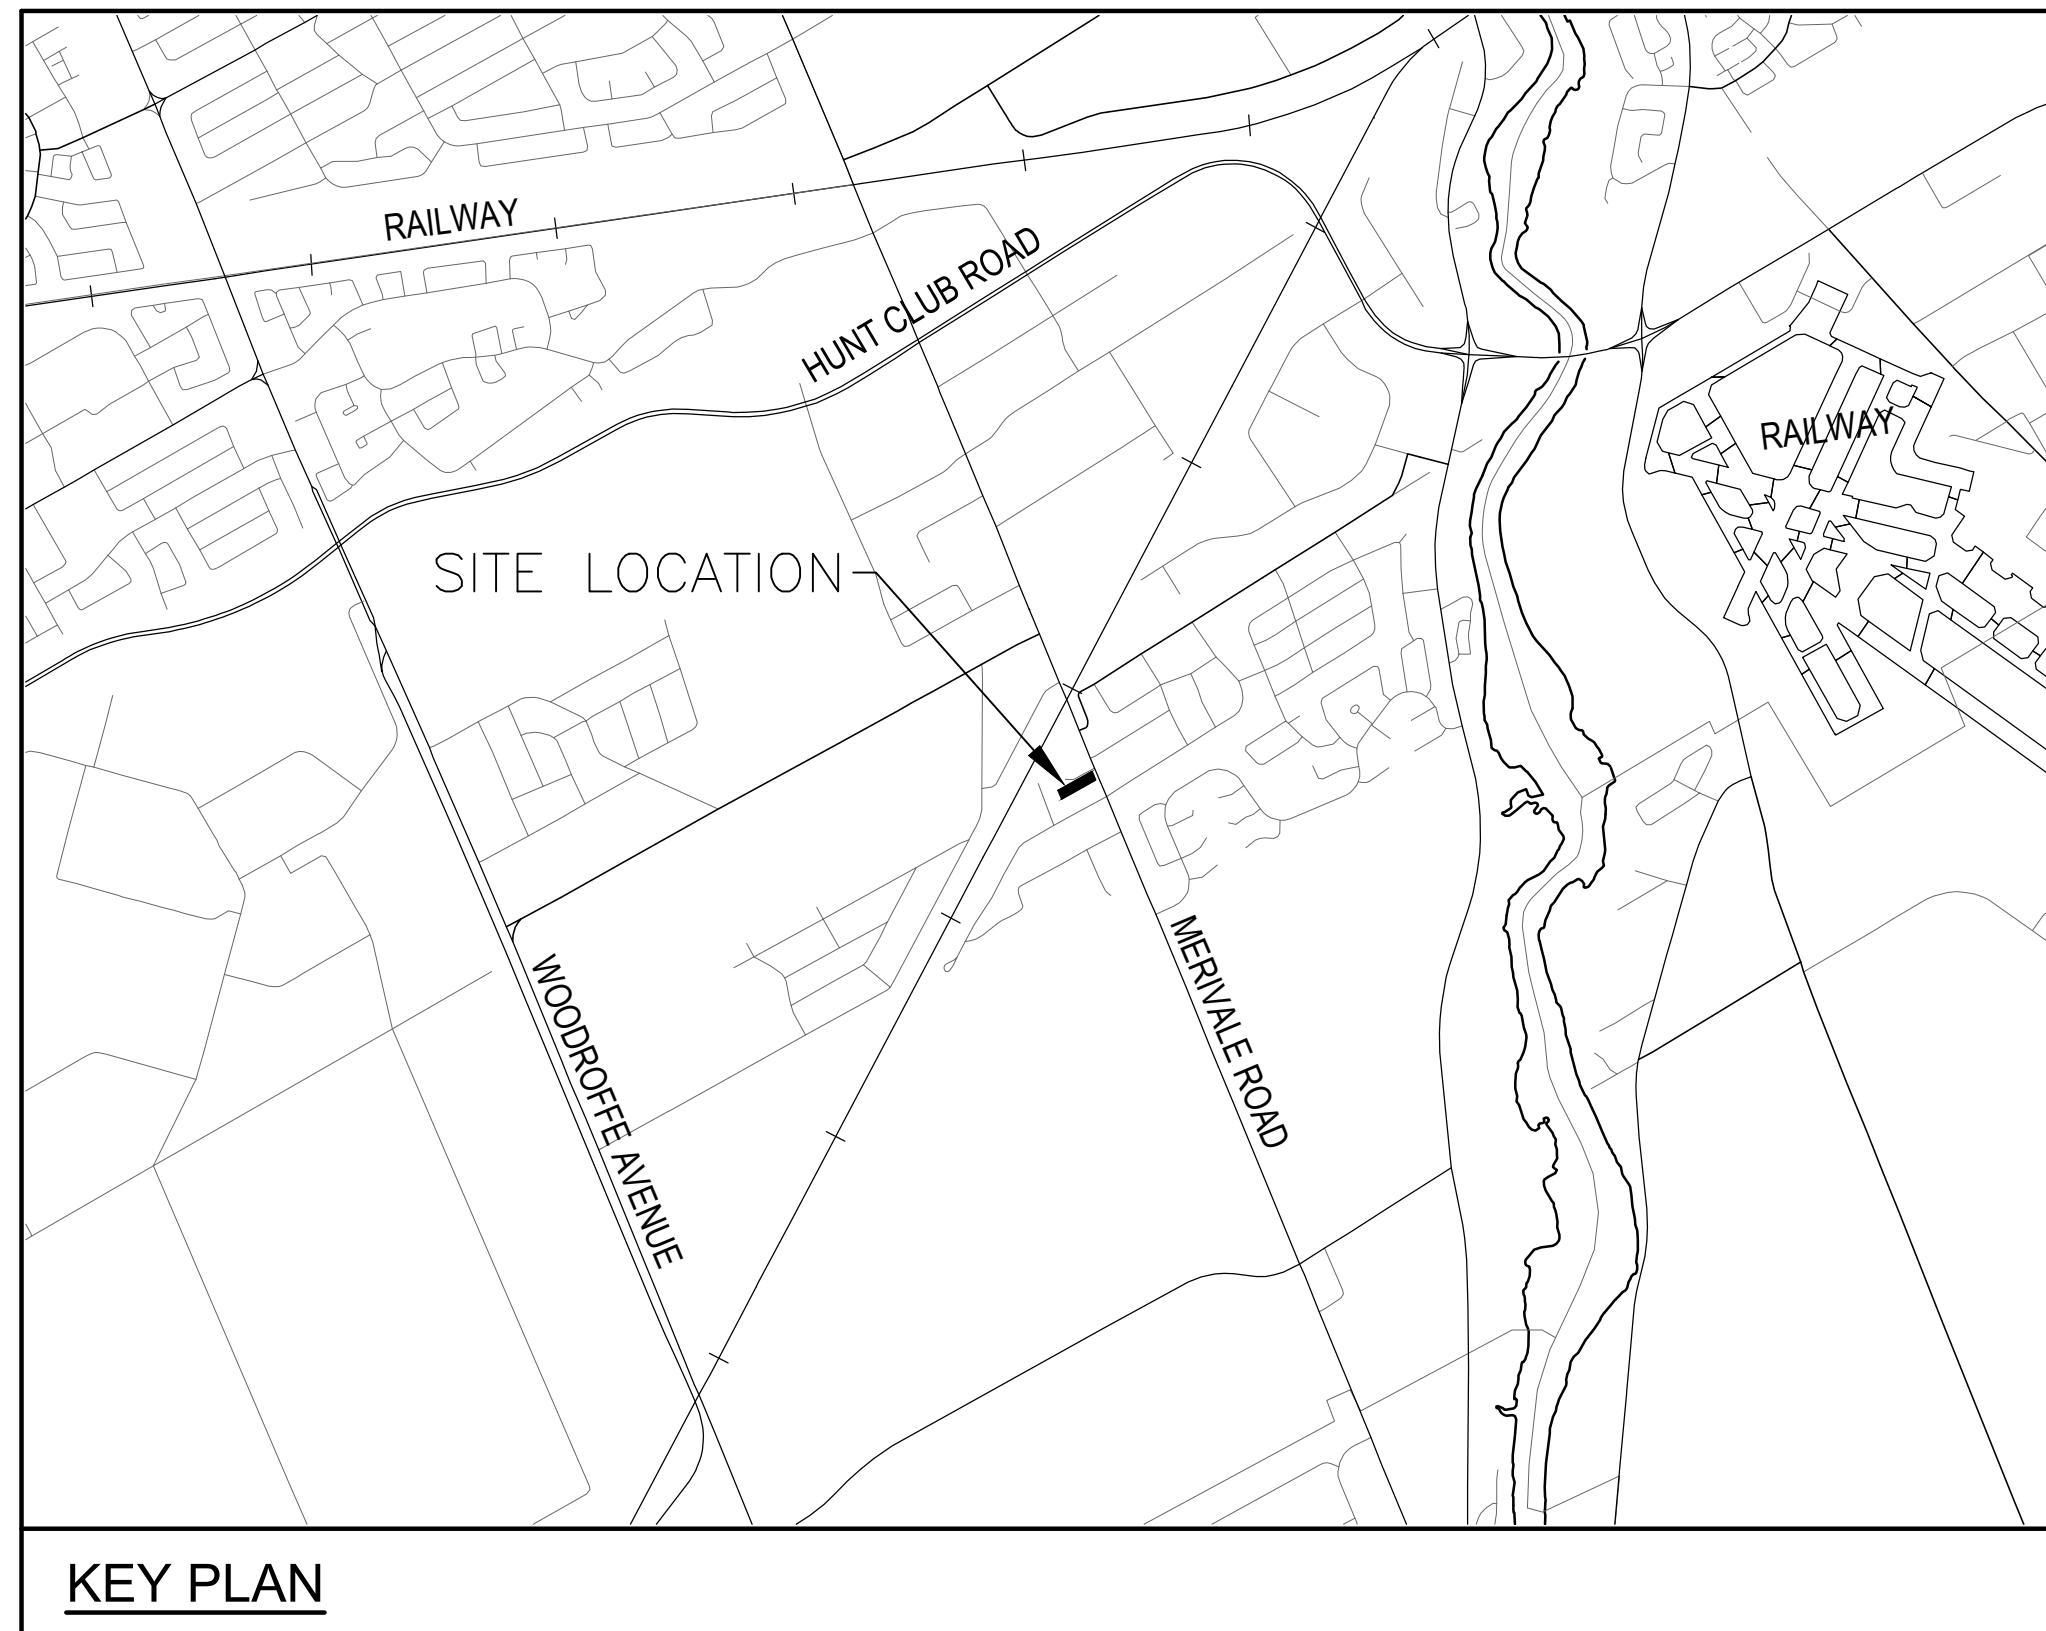

exp Services Inc.
t: +1.613.688.1899 | f: +1.613.225.7330
2650 Queensview Drive, Unit 100
Ottawa, ON K2B 8H6
Canada

Canada

exp.

 • INDUSTRIAL • INFRASTRUCTURE • SUSTAINABILITY •

PROJECT No.OTT-24015379-A0
DECEMBER 2025

PEGASUS DEVELOPMENT CORP.
1914 MERIVALE ROAD
OTTAWA, ON. K2G 1E8.