


CLIENT




Killam  
PROPERTIES INC

COPYRIGHT

This drawing has been prepared solely for the intended use, thus any reproduction or distribution for any purpose other than authorized by Arcadis is forbidden. Written dimensions shall have precedence over scaled dimensions. Contractors shall verify and be responsible for all dimensions and conditions on the job, and Arcadis shall be informed of any variations from the dimensions and conditions shown on the drawing. Shop drawings shall be submitted to Arcadis for general conformance before proceeding with fabrication.


Arcadis Professional Services (Canada) Inc.  
formerly (B) Group Professional Services (Canada) Inc.

ISSUES		
No.	DESCRIPTION	DATE
1	ISSUED FOR SPRA	2025-08-21




CONSULTANTS


1:250



SEAL

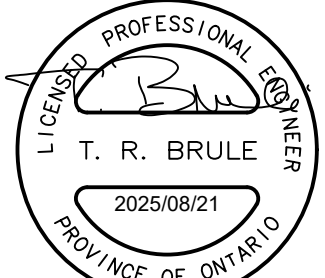

PRIME CONSULTANT



ARCADIS

333 Preston Street - Suite 500  
Ottawa ON K1S 5N4 Canada  
tel 613 225 1311  
[www.arcadis.com](http://www.arcadis.com)

PROJECT

KILLAM - CITY PARK PHASE 2  
INTERIM PARKING

200 FRONTIER PATH PVT.

PROJECT NO:

38729

DRAWN BY:

D.D. / E.E.H.

CHECKED BY:

M.P.

PROJECT MGR:

T.R.B.

APPROVED BY:

T.R.B.

SHEET TITLE


GRADING PLAN

SHEET NUMBER

C-202

ISSUE

1

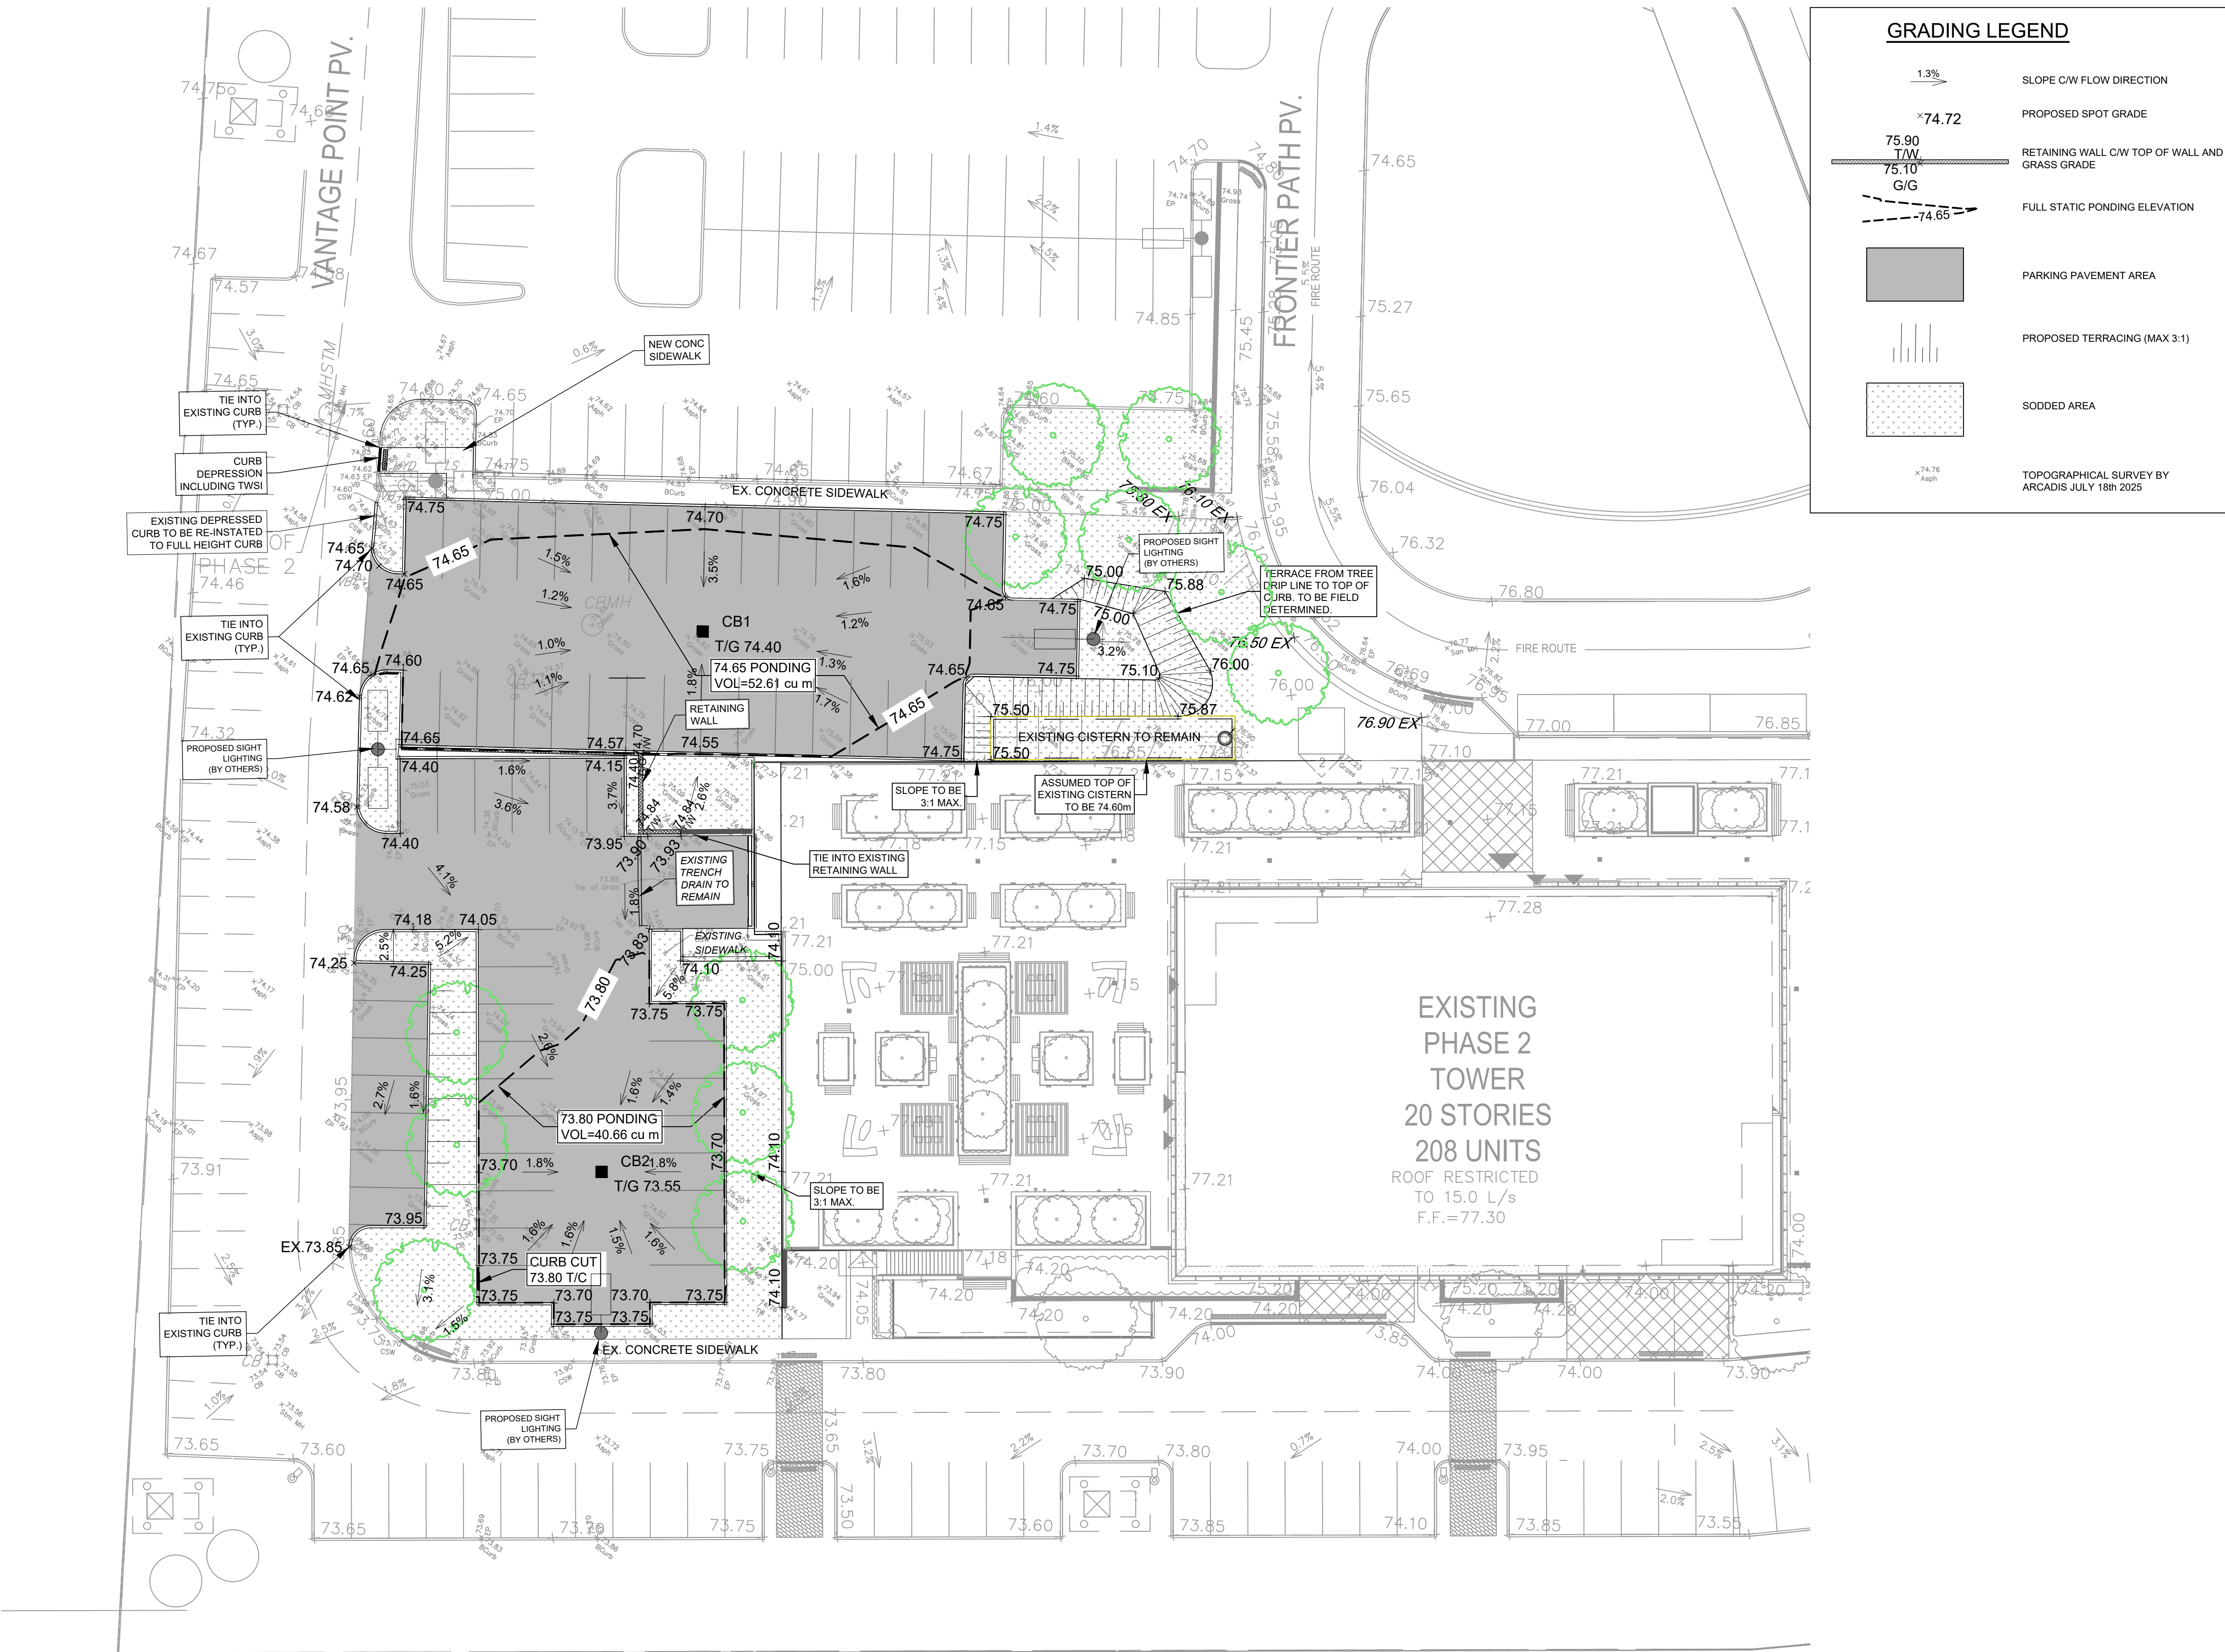

GRADING LEGEND

1.3%

SLOPE C/W FLOW DIRECTION

x74.72

PROPOSED SPOT GRADE

75.90 T/W  
75.10 G/G

RETAINING WALL C/W TOP OF WALL AND GRASS GRADE

-74.65

FULL STATIC PONDING ELEVATION

PARKING PAVEMENT AREA

PROPOSED TERRACING (MAX 3:1)

SODDED AREA

74.76 Apph

TOPOGRAPHICAL SURVEY BY  
ARCADIS JULY 18th 2025

File Location: J:\38729-SilverCity\CA6.9 Drawings\Site\Current\Parking\Sheets\C-202 GRADING PLAN.dwg Last Saved: August 15, 2025, by dore5754 Plotted: August 15, 2025 10:58:47 AM by Anderson Peltgas, Matt D07-xx-xx-xxxx