




CONSULTANT TEAM	
CONSULTANT	PHONE NUMBER
PLANNING: KEEPER CO.	613-807-5000
ARCHITECT: DEIMLING ARCHITECTURE & INTERIOR DESIGN INC.	613-697-6113
CIVIL & SEPTIC: EGIS	613-836-2184
LANDSCAPE ARCHITECT: GJA INC.	613-286-5130
SURVEYOR, GEOTECHNICAL, & HYDROGEOLOGICAL STANTEC GEOMATICS LTD.	613-722-4420

North

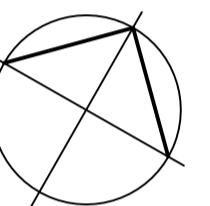

Revisions

No.	By	Description	Date
02	W.P.	ISSUED FOR SITE PLAN CONTROL	16 DEC 2025
01	W.P.	ISSUED FOR COORDINATION	05 DEC 2025

Project

## METCALFE AGRICULTURAL SOCIETY METCALFE FAIRGROUNDS NEW BUILDING IMPLEMENTATION

2821 8TH LINE ROAD, METCALFE, ON

### Drawing SITE PLAN DETAILS

Scale	AS NOTED	Stamp
Drawn	W.P.	CHRISTOPHER LEE DEIMLING LICENCE 6238
Checked	C.D.	ONTARIO ASSOCIATION OF ARCHITECTS

Project No. 24-125  
Drawing No. 001  
Date MAY, 2024

SP-A03

09 RESERVED

SP-A03 SCALE: N/A

08 RESERVED

SP-A03 SCALE: N/A

07 RESERVED

SP-A03 SCALE: N/A

06 RESERVED




SP-A03 SCALE: N/A

05 RESERVED

SP-A03 SCALE: N/A

04 RESERVED

SP-A03 SCALE: N/A

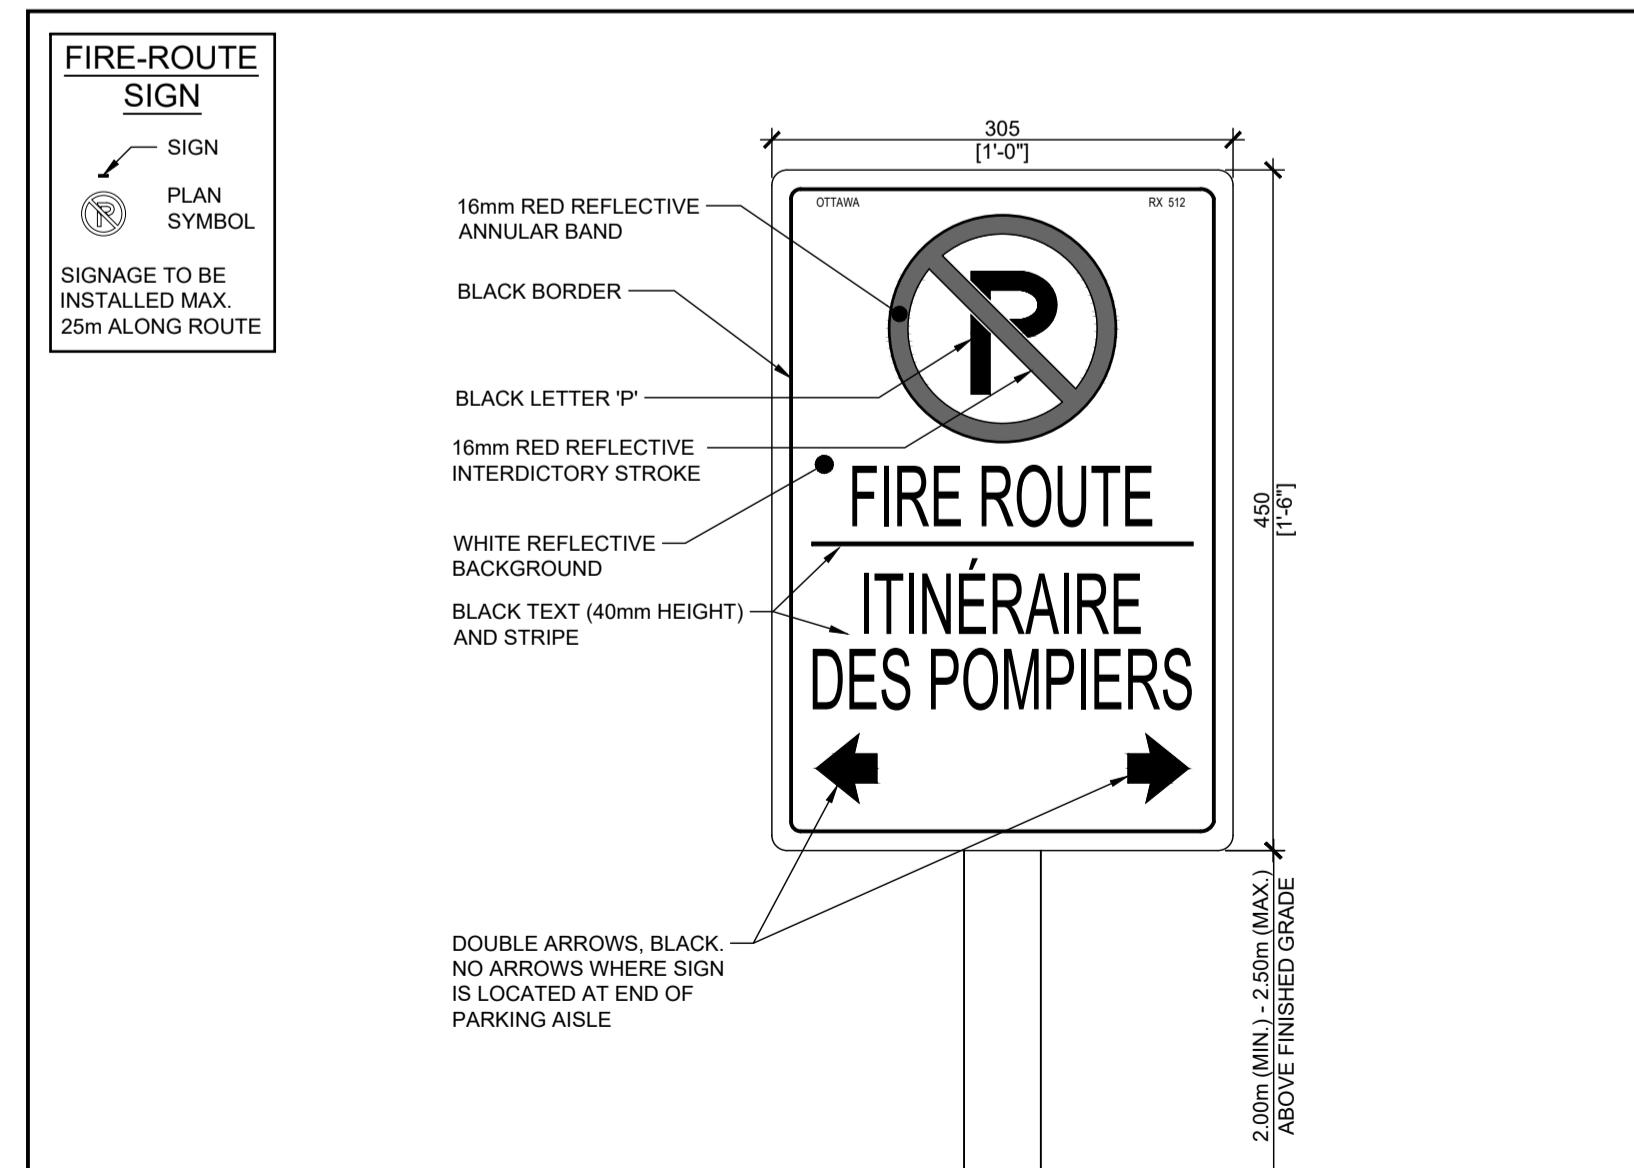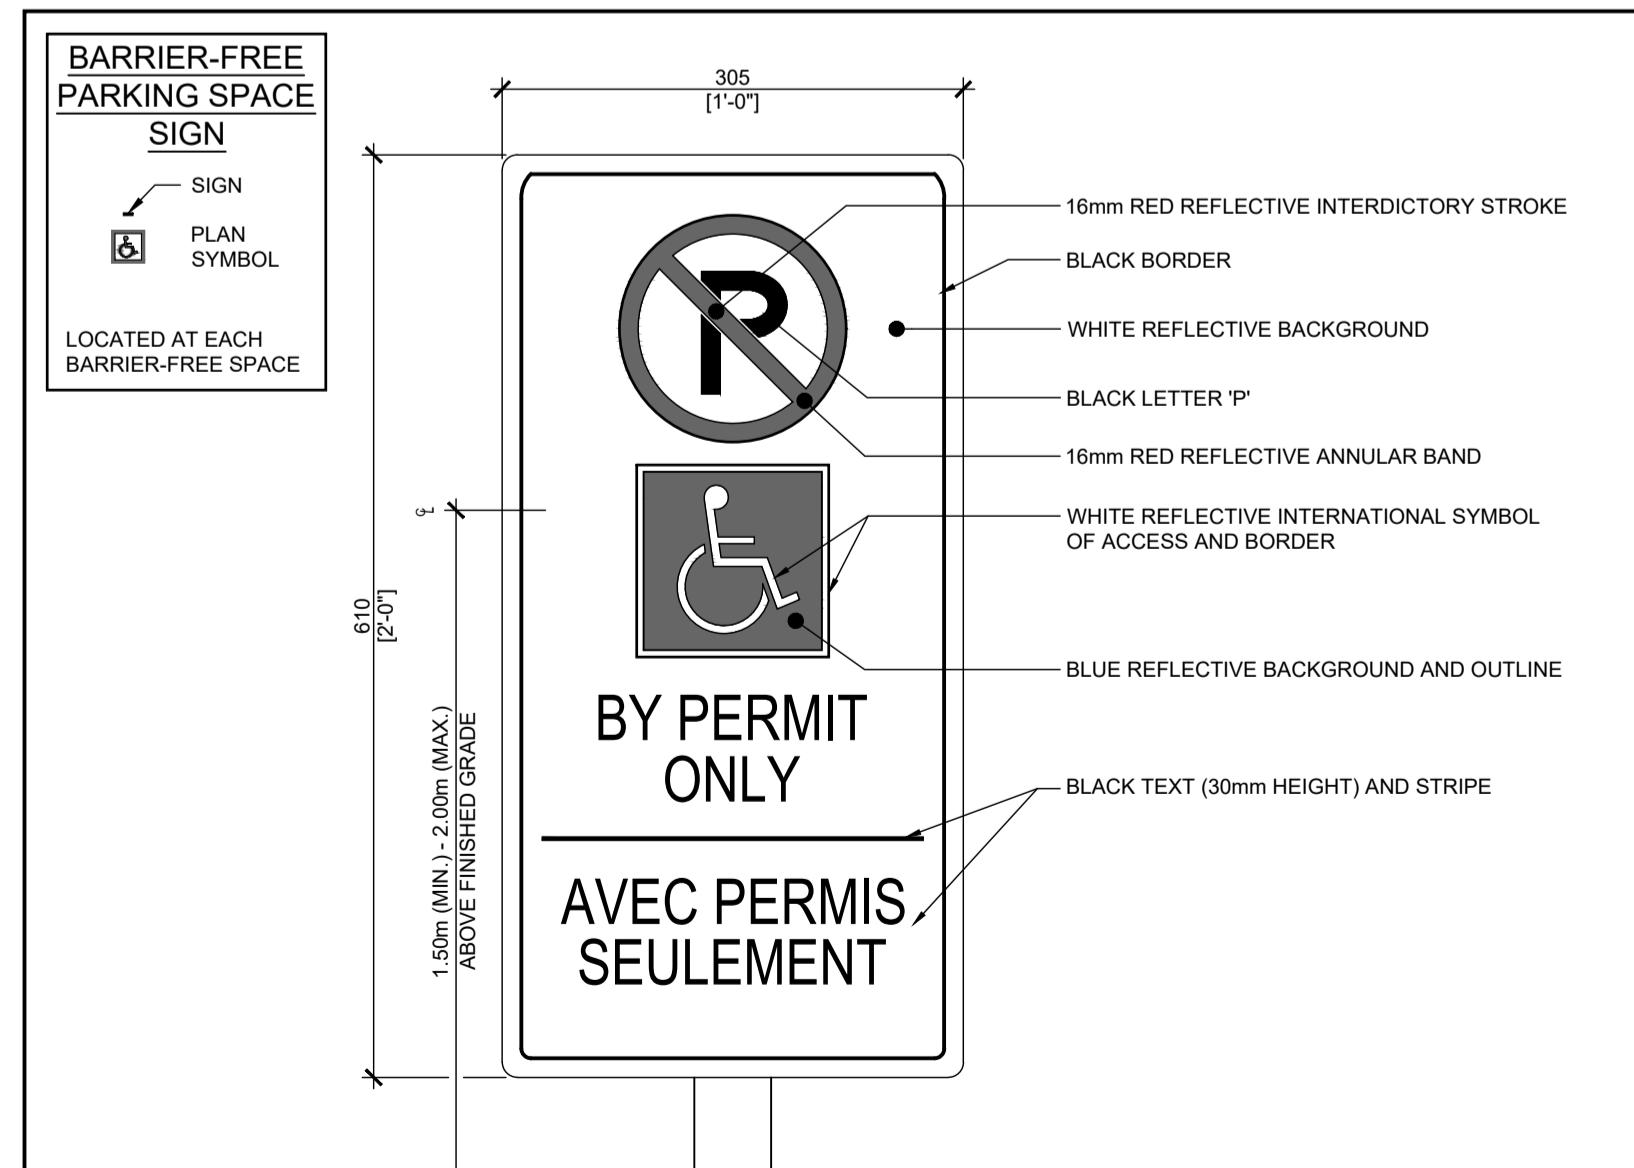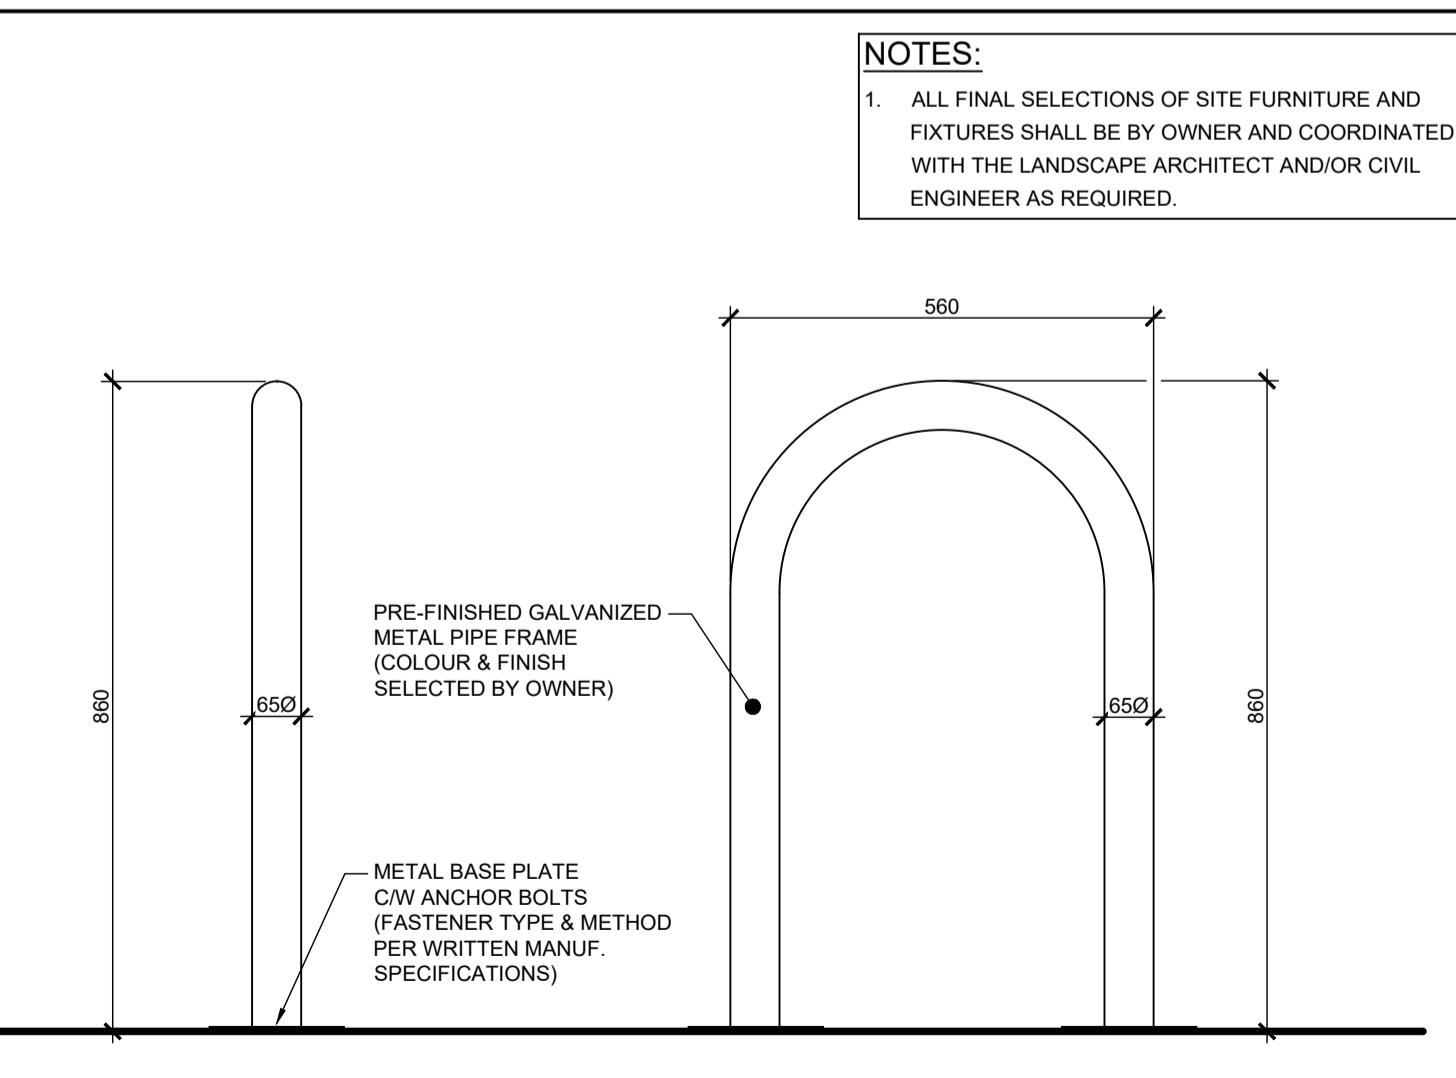

03 SHOP DRAWING DETAIL: PRE-FABRICATED BIKE RACK

SP-A03 SCALE: N.T.S.

02 DETAIL - BARRIER-FREE PARKING SIGNAGE

SP-A03 SCALE: N.T.S.

01 DETAIL - FIRE ROUTE SIGNAGE

SP-A03 SCALE: N.T.S.