


WEST SIDE
ELECTRICAL SITE PLAN - NEW WORK

1:200

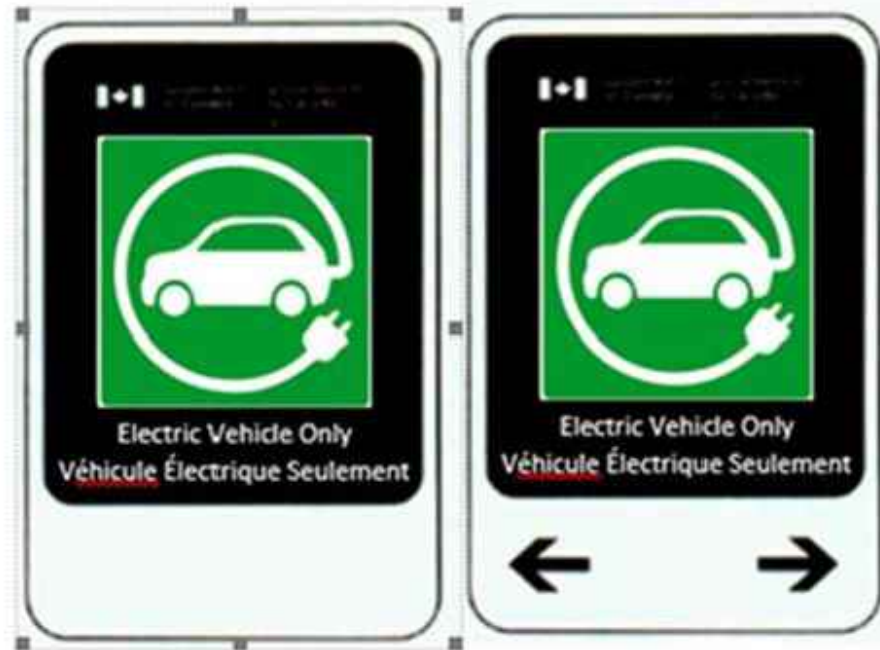

NOTES

1. PROVIDE ELECTRIC VEHICLE PARKING SIGNAGE BESIDE THE EVCS AND INCLUDE THE NO-PARKING SIGN AS SHOWN ABOVE. PAINT THE TWO PARKING SPACES IN GREEN COLOUR WITH THE SYMBOL FOR THE EV CHARGING STATION SHOWN ABOVE.
2. IF THE TEXT FOR INSTRUCTIONS ON USING THE EV CHARGERS HAS A SMALLER FONT THAN 14, NOT IN "SANS SERIF" AND NOT IN BOTH OFFICIAL LANGUAGES (ENGLISH AND FRENCH), SEPARATE SIGNAGE SHALL BE PROVIDED WITH THE CORRECT FONT SIZE, TYPE INCLUDING BILINGUAL TEXT AS PER FEDERAL IDENTITY PROGRAM (FIP).
3. EXISTING PAINTED SIGNAGE AND PARKING SEPARATION LINES SHALL BE THOROUGHLY REMOVED PRIOR TO APPLICATION OF NEW SIGNAGE.
4. INCLUDE A CONTACT NUMBER FOR PEOPLE TO REPORT DAMAGE OR OTHER ISSUES WITH CHARGING INFRASTRUCTURE.
5. ALL SIGNS MUST COMPLY WITH THE REQUIREMENTS OF THE DESIGN STANDARD FOR THE FEDERAL IDENTITY PROGRAM (FIP), SUCH AS, BUT NOT LIMITED TO, TEXT CONTRASTING WITH BACKGROUND, FONT SIZE AND TYPE, ETC.

TYPICAL SIGN FOR ELECTRIC VEHICLE PARKING

N.T.S.

DRAWING NOTES

- 1 NEW 300KVA PADMOUNT TRANSFORMER BY HYDRO. CONCRETE TRANSFORMER BASE TO BE SUPPLIED AND INSTALLED BY GENERAL TRADES AS PER USI DETAILS E13 AND E14. PROVIDE PROTECTIVE BOLLARDS AND GROUNDING AS PER HYDRO REQUIREMENTS. PROVIDE GROUND GRID AS PER SPECIFICATIONS.
- 2 TYPICAL:
PROVIDE NEW LIGHT FIXTURE TYPE AS INDICATED. CONNECT TO INDICATED CIRCUIT. REFER TO LIGHTING FIXTURE SCHEDULE ON THIS DRAWING FOR ADDITIONAL INFORMATION. CONNECT TO EXISTING EXTERIOR LIGHTING CONTROLS.
- 3 TYPICAL:
PROVIDE TWO (2) NEW 208V, 1-PHASE, 40A, SINGLE PORT VEHICLE, LEVEL 2, FREE-STANDING VEHICLE CHARGING STATIONS S SHOWN EQUAL TO LEVITON EVR-GREEN 4000 SERIES. CONNECT TO INDICATED CIRCUIT. COORDINATE EXACT LOCATION ON SITE.
- 4 PROVIDE 15A, 120V CONNECTION TO ILLUMINATED BUILDING SIGNAGE. COORDINATE EXACT LOCATION WITH ARCHITECTURAL. PROVIDE RELAY AND CONNECT TO PHOTOCCELL/TIME CLOCK FOR EXTERIOR LIGHTING.
- 5 PROVIDE GROUNDING TO THE FENCE SURROUNDING THE GENERATOR AND TRANSFORMER AS A PART OF TRANSFORMER INSTALLATION AS PER THE ELECTRICAL CODES AND HYDRO REQUIREMENTS.
- 6 NEW GENERATOR INSTALLED UNDER SEPARATE PROJECT.



INFRASTRUCTURE SERVICES & COMMUNITY SUSTAINABILITY /
SERVICES D'INFRASTRUCTURE ET VIABILITÉ DES COLLECTIVITÉS
INFRASTRUCTURE SERVICES BRANCH /
DIRECTION D'INFRASTRUCTURE
DESIGN AND CONSTRUCTION DIVISION /
DIVISION DE LA CONCEPTION ET DE LA CONSTRUCTION
DEPUTY CITY MANAGER / DIRECTEUR DES SERVICES MUNICIPAUX
DIRECTOR / DIRECTEUR
MANAGER / GESTIONNAIRE

FOR / POUR



1688 Woodward Dr.
Ottawa Ontario
Canada K2C 3R8

613 727-5111 Voice
613 727-5115 Fax
www.gwal.com Web

KEY PLAN

2	RE-ISSUED FOR SITE PLAN APPROVAL	2026-01-23	
1	ISSUED FOR SITE PLAN APPROVAL	2025-11-06	
0	ISSUED FOR BUILDING PERMIT	2025-03-21	
-	ISSUED FOR 90% REVIEW	2025-01-17	
-	ISSUED FOR 60% REVIEW	2024-10-17	
-	ISSUED FOR 33% REVIEW	2024-05-22	
NUMBER / NUMÉRO	MILESTONE / ÉTAT BALLANT	DATE (Y/M/D) (ANNÉE)	INITIALS INITIALES

DESIGNED BY / CONÇU PAR A.GIRARD	CHECKED BY / VÉRIFIÉ PAR R.BOIVIN
DRAWN BY / DÉSSINÉ PAR R. GAYWALA	SCALE AS NOTED

DRAWING TITLE 1 A1.1 SHEET NUMBER	PROJECT NORTH
--	-------------------

THIS DRAWING IS THE PROPERTY OF THE CITY OF OTTAWA AND ALL COPYRIGHT IS RESERVED. DIMENSIONS ON DRAWING ARE FOR ESTIMATING PURPOSES ONLY. IT IS THE RESPONSIBILITY OF EACH CONTRACTOR AND SUB-CONTRACTOR OR CONSULTANT TO CHECK AND VERIFY ALL DIMENSIONS AND CONDITIONS ON SITE. NOTIFY OWNER OF ANY ERRORS OR OMISSIONS PRIOR TO COMMENCING THE WORK. DO NOT SCALE THE DRAWINGS.

CE Dessin constitue la propriété de la ville d'Ottawa et tout droit d'auteur est réservé. Les dimensions utilisées le sont à des fins d'estimation seulement. Il incombe à chaque entrepreneur, sous-contractant ou consultant de vérifier toutes les dimensions et les conditions sur le chantier. Veuillez informer le propriétaire de toute erreur ou omission avant d'entamer les travaux. Ne dressez pas les plans à l'échelle.

ARCHITECT / ARCHITECTE	CONSULTANT / EXPERT-CONSEIL
CONSULTANT / EXPERT-CONSEIL	CONSULTANT / EXPERT-CONSEIL

PROJECT / LOCATION / PROJET / ENDROIT
2785 8TH LINE RD. - LARRY ROBINSON
ARENA (METCALFE COMMUNITY CENTRE)
EXPANSION

DRAWING / DESSIN
ELECTRICAL SITE PLAN- WEST SIDE -
NEW WORK

BUSINESS ENTITY / NUMÉRO DE L'ENTITÉ BUILDING NUMBER / NUMÉRO DU BÂTIMENT	SHEET NO. / FEUILLE NO. E14
PROJECT NO. / NUMÉRO DE PROJET 2023-696	