
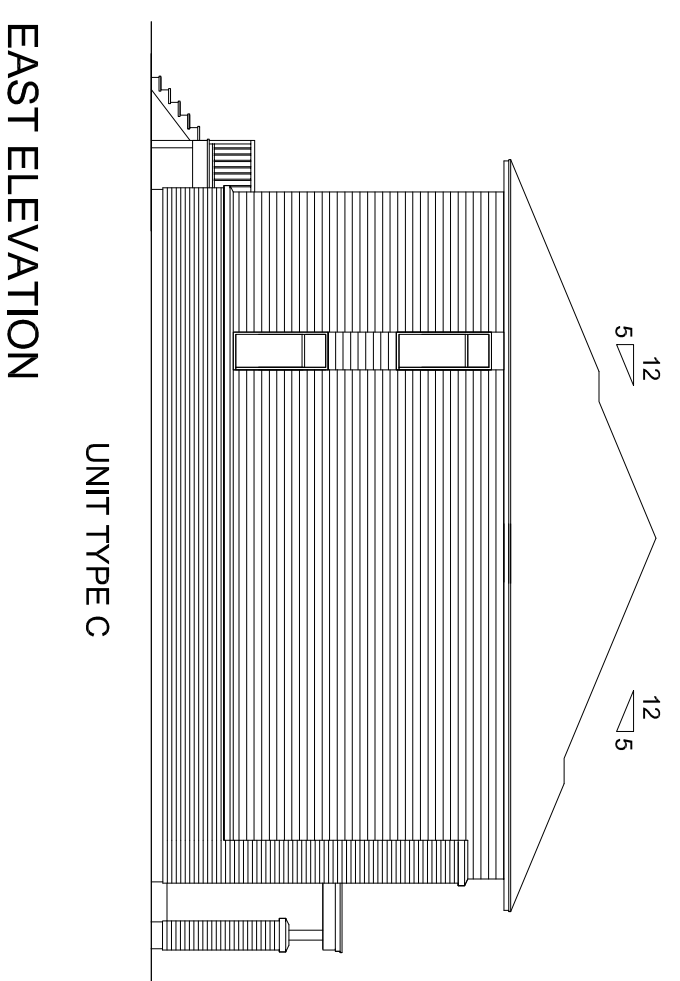


# BLOCK 7

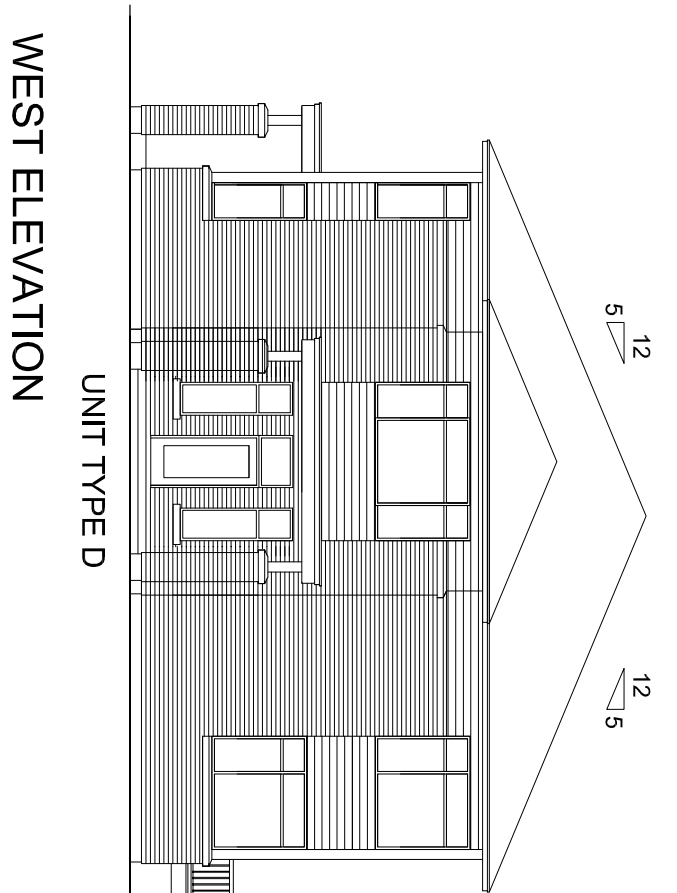

IT IS THE RESPONSIBILITY OF THE APPROPRIATE CONTRACTOR TO CHECK AND VERIFY ALL DIMENSIONS ON SITE AND TO REPORT ALL ERRORS AND/OR OMISSIONS TO THE ARCHITECT. ALL CONTRACTORS MUST COMPLY WITH ALL PERMITTED BY-LAW REGULATIONS. THIS DRAWING MAY NOT BE USED FOR CONSTRUCTION UNLESS SIGNED BY THE ARCHITECT. COPYRIGHT RESERVED.









## NOTATION SYMBOLS:

- (N) INDICATES DRAWING NOTES, LISTED ON EACH SHEET.
- (A) INDICATES ASSEMBLY TYPE, REFER TO TYPICAL ASSEMBLES SCHEDULE.
- (W) INDICATES WINDOW TYPE, REFER TO WINDOW ELEVATIONS AND DETAILS ON A900 SERIES.
- (D) INDICATES DOOR TYPE, REFER TO DOOR SCHEDULE AND DETAILS ON A900 SERIES.
- (D0) TITLE SCALE DETAIL REFERENCE PAGE



OPTIONAL FRONT CANOPY DETAIL

# BLOCK 8

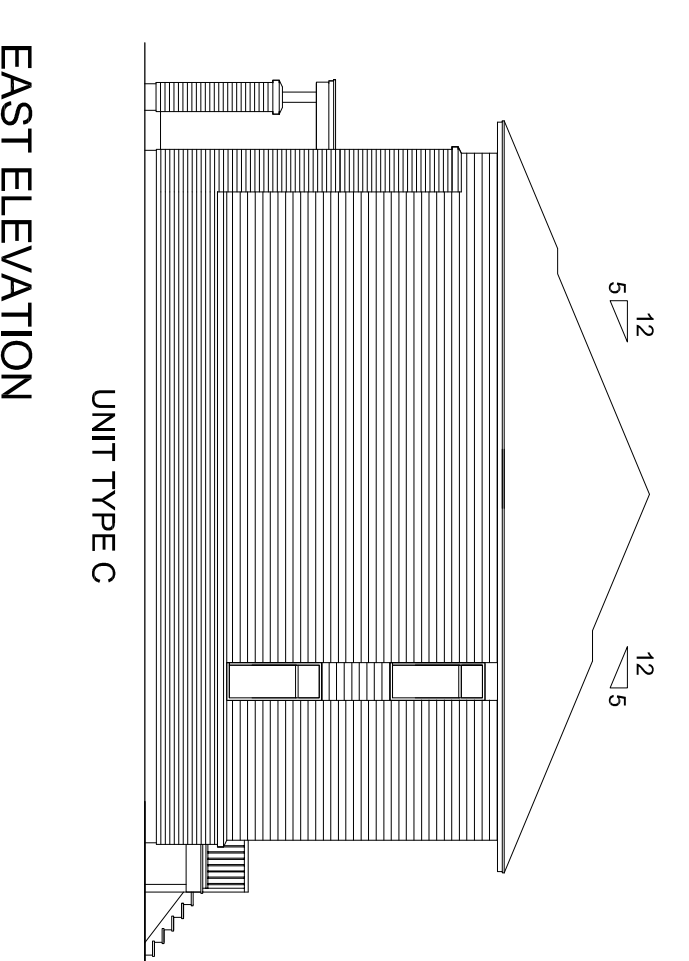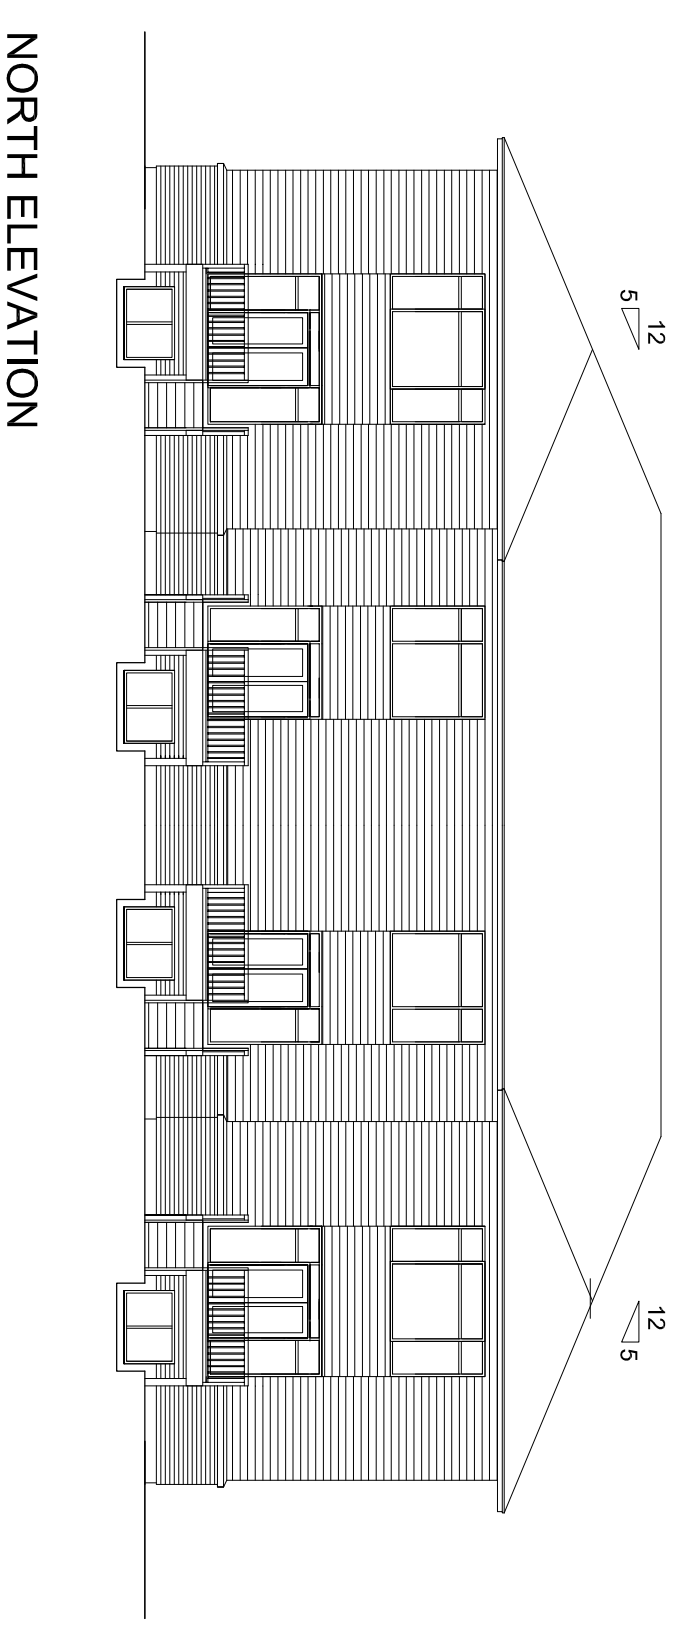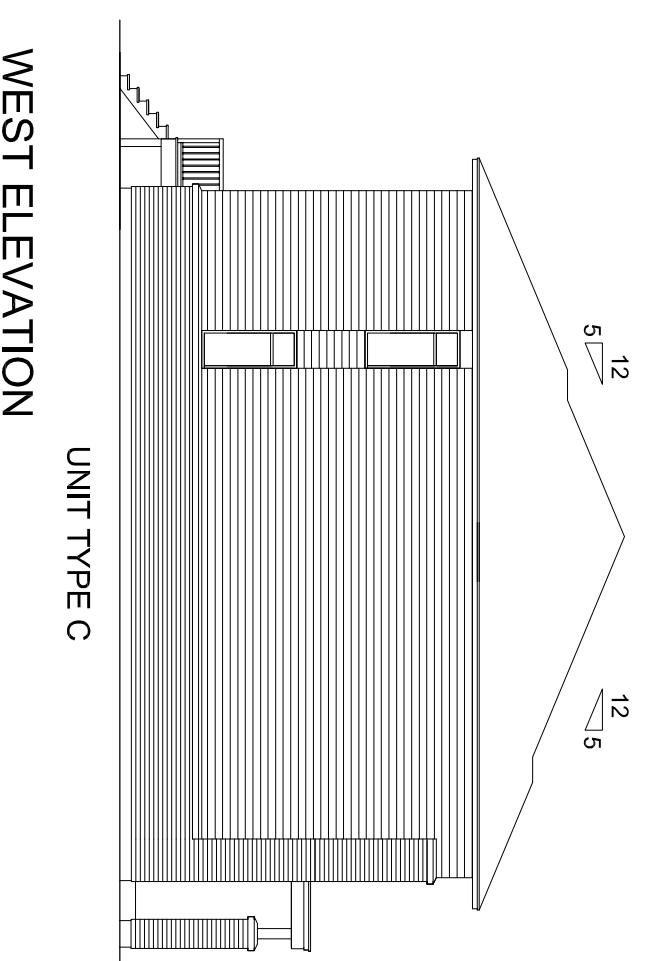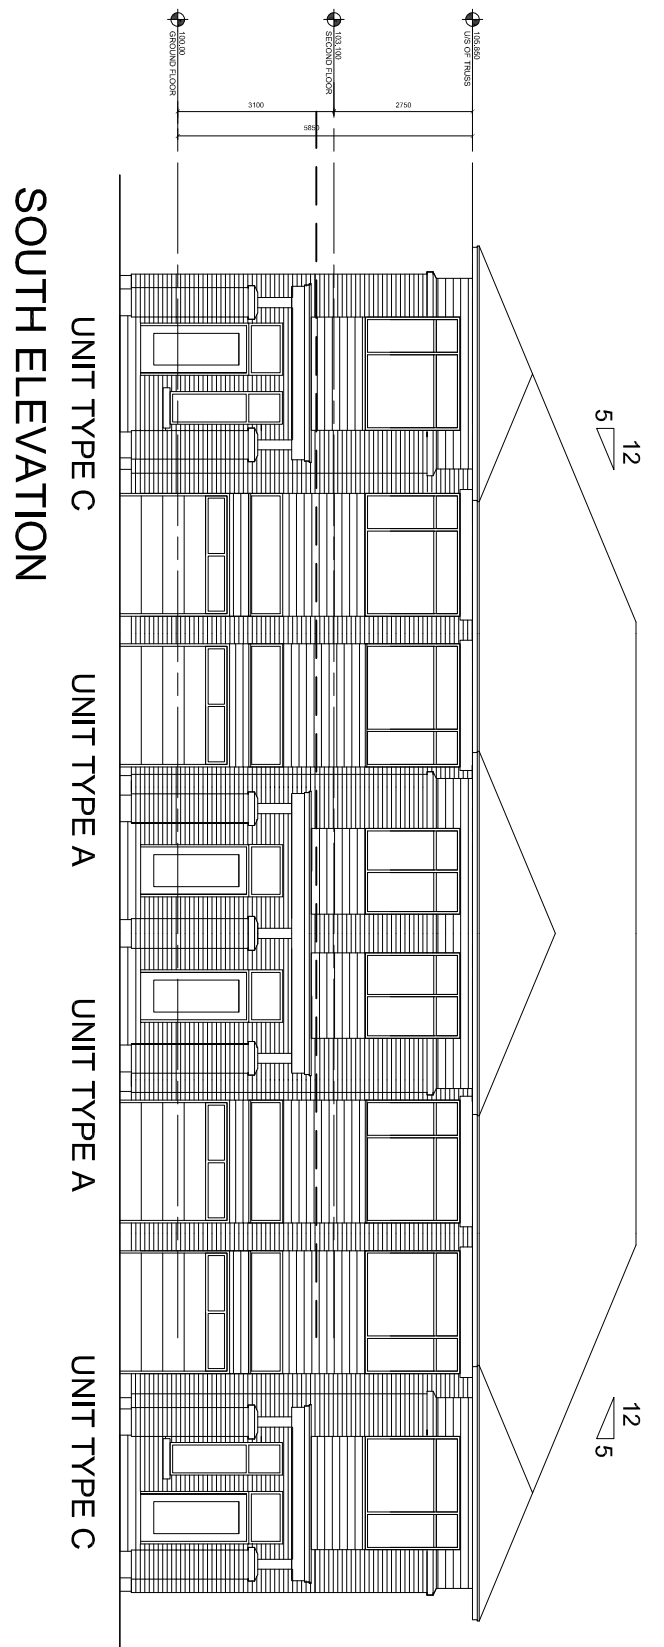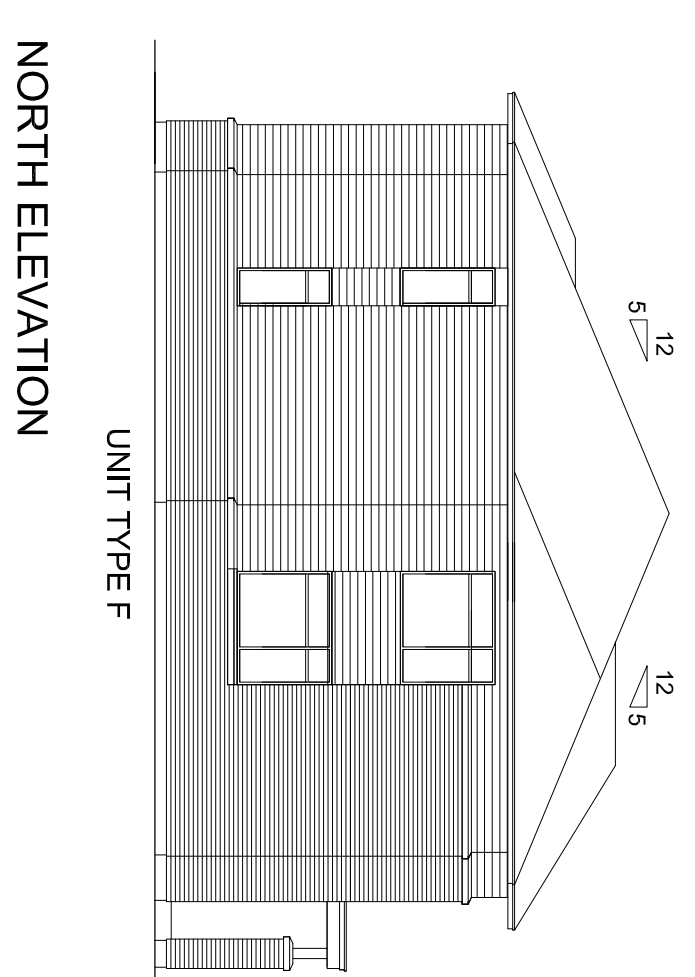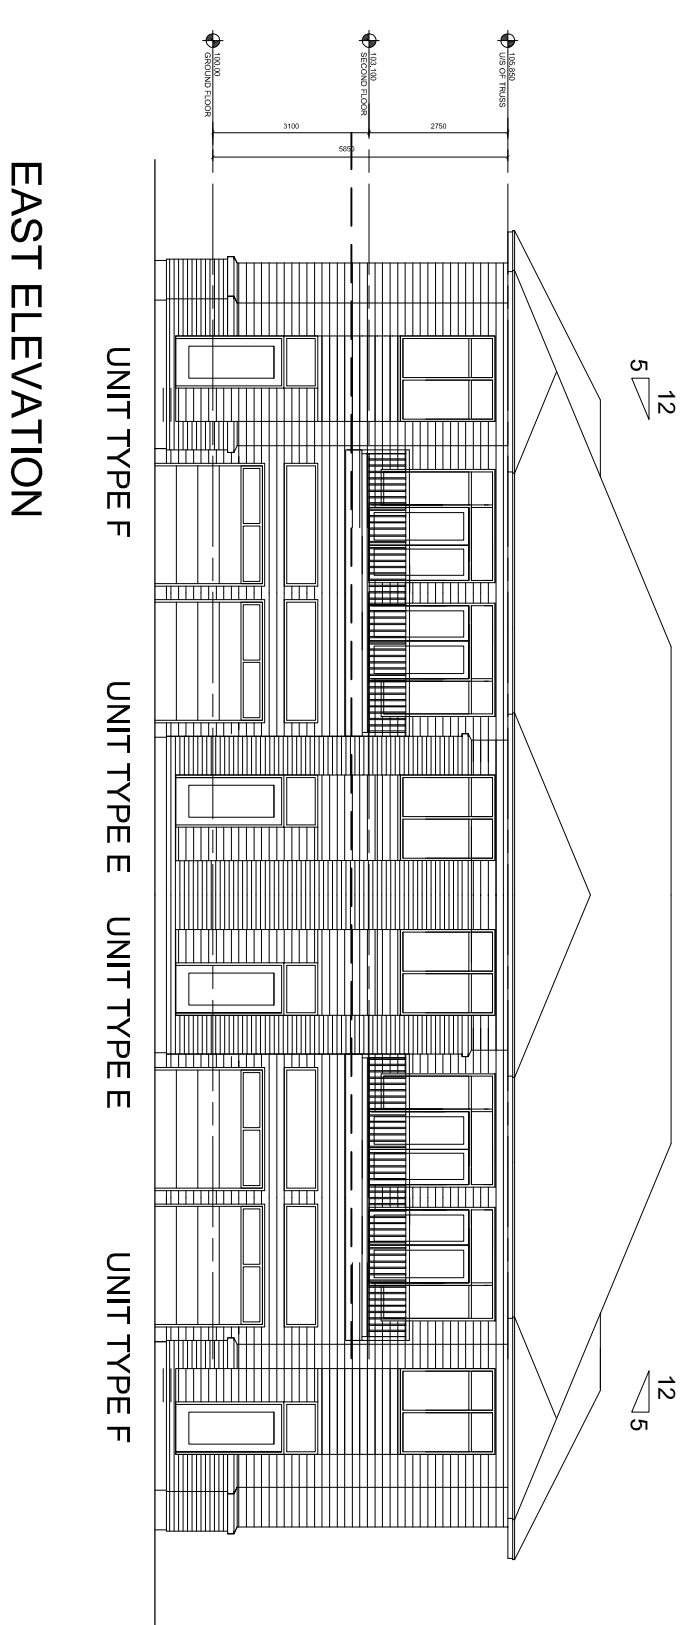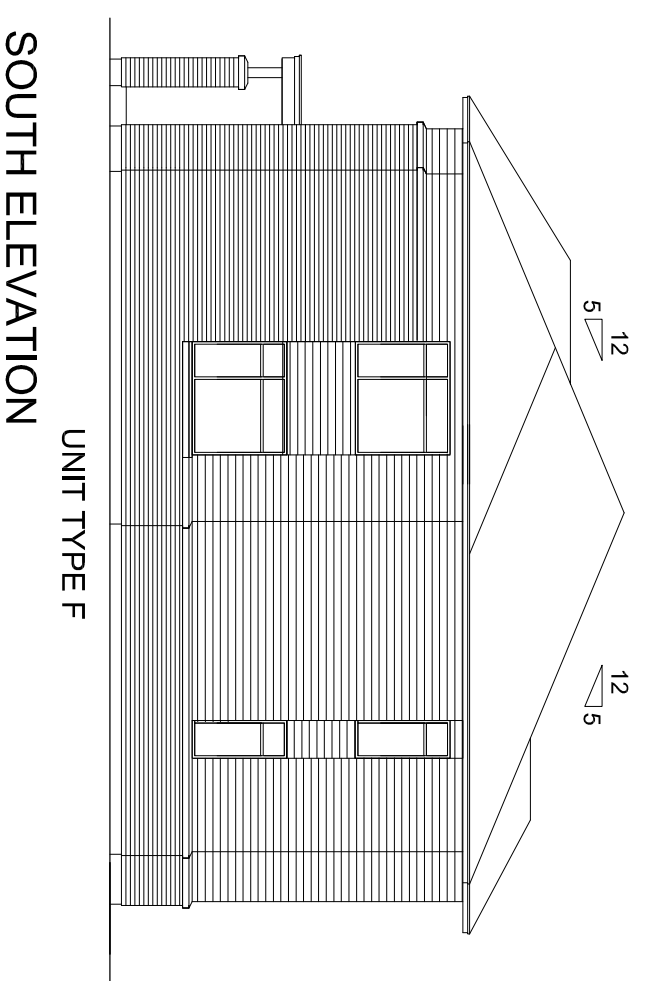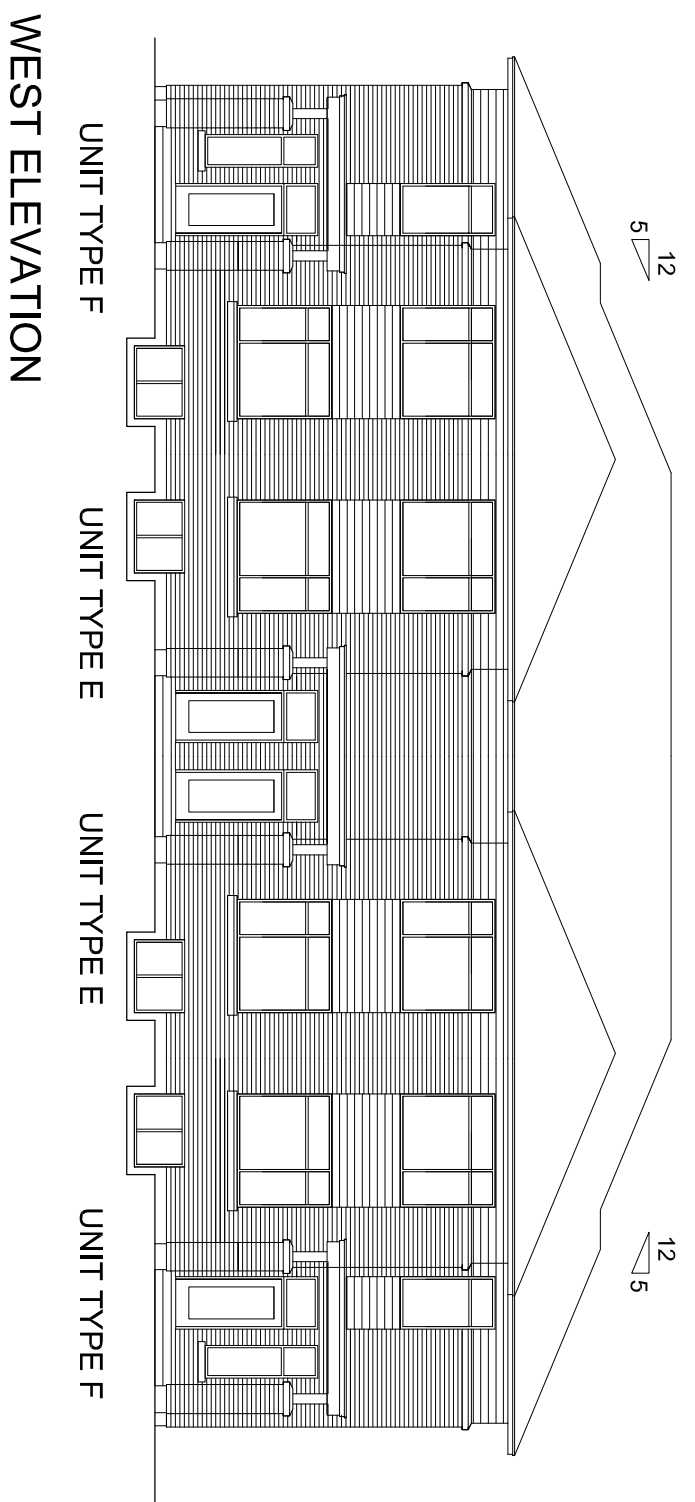

# BLOCKS 9 & 10

No.	DESCRIPTION	DATE
1	PRELIMINARY ELEVATIONS	JUN 20 2018
REVISIONS:		

KORRIT ARROW



CLIENT



CLIENT

PROJECT TITLE: 1158 OLD SECOND LINE

Ottawa ONTARIO

SHEET TITLE: ELEVATIONS BLOCKS 7, 8, 9 & 10

BDIN: 294498

SCALE: 1:150

PROJECT No: 1802

# ASK3