

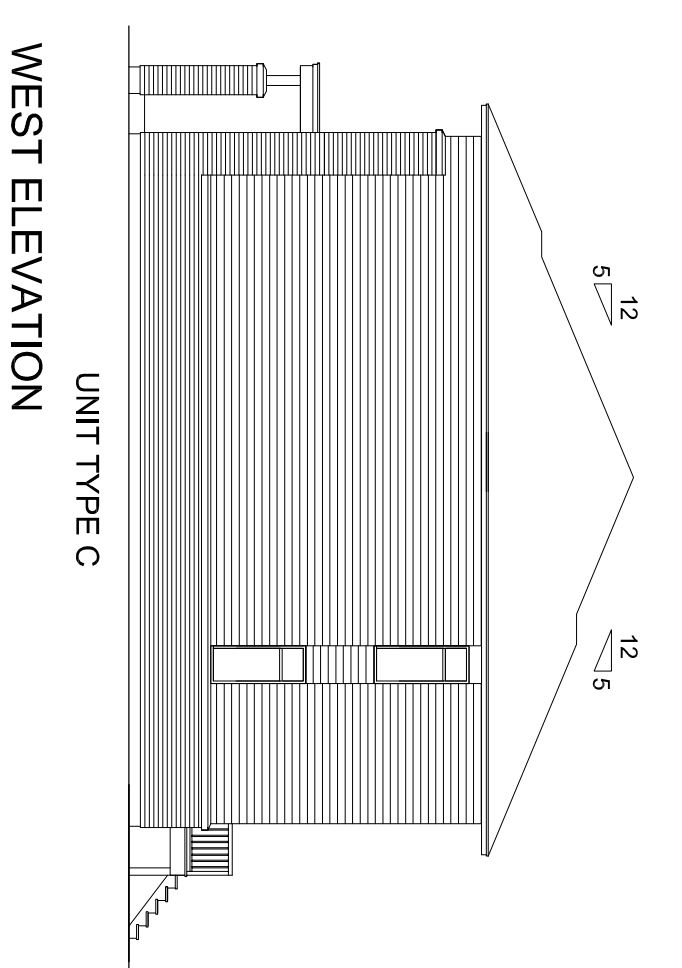
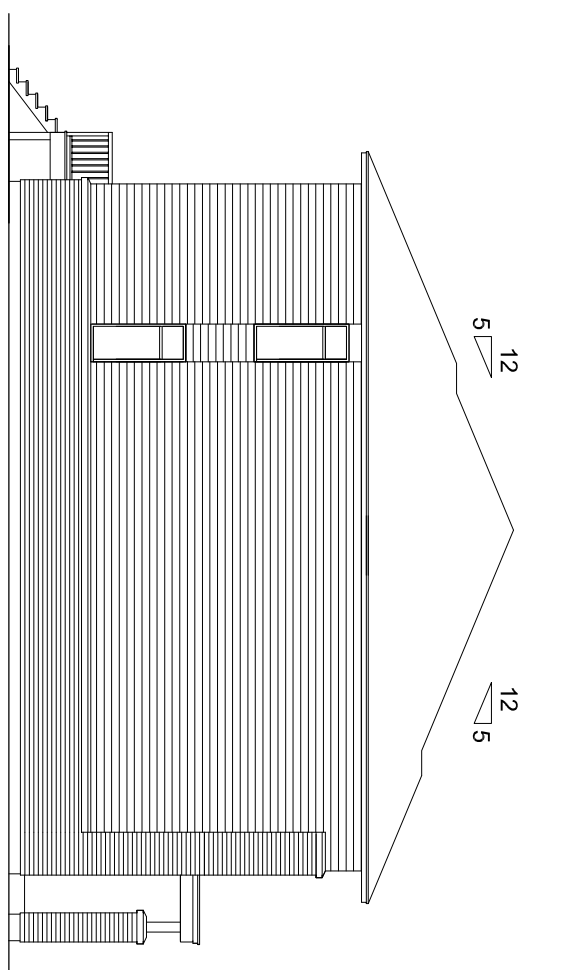
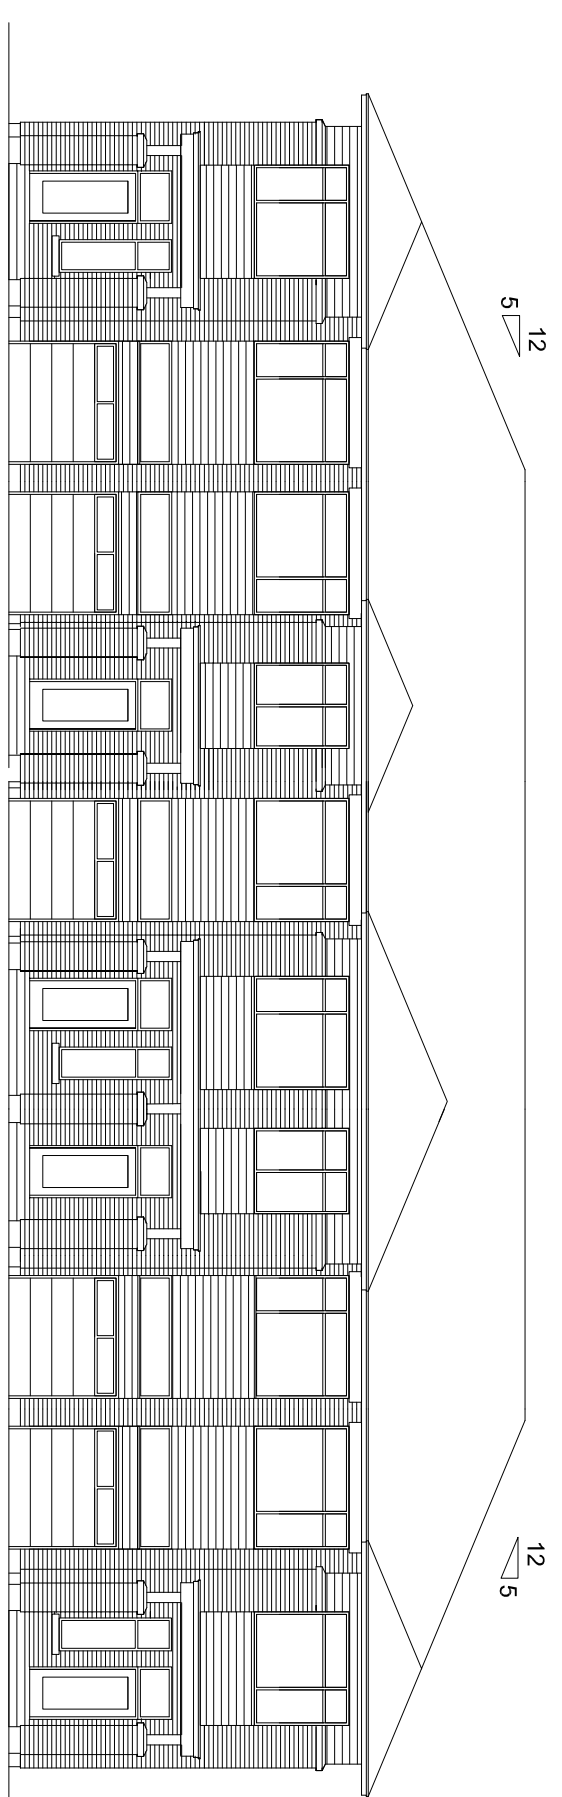
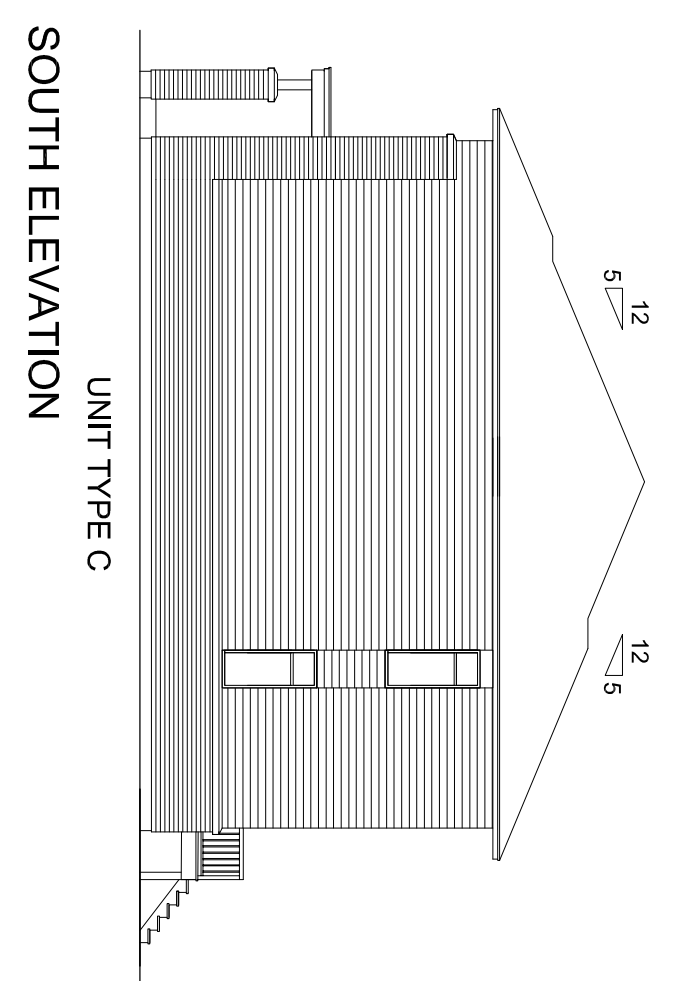
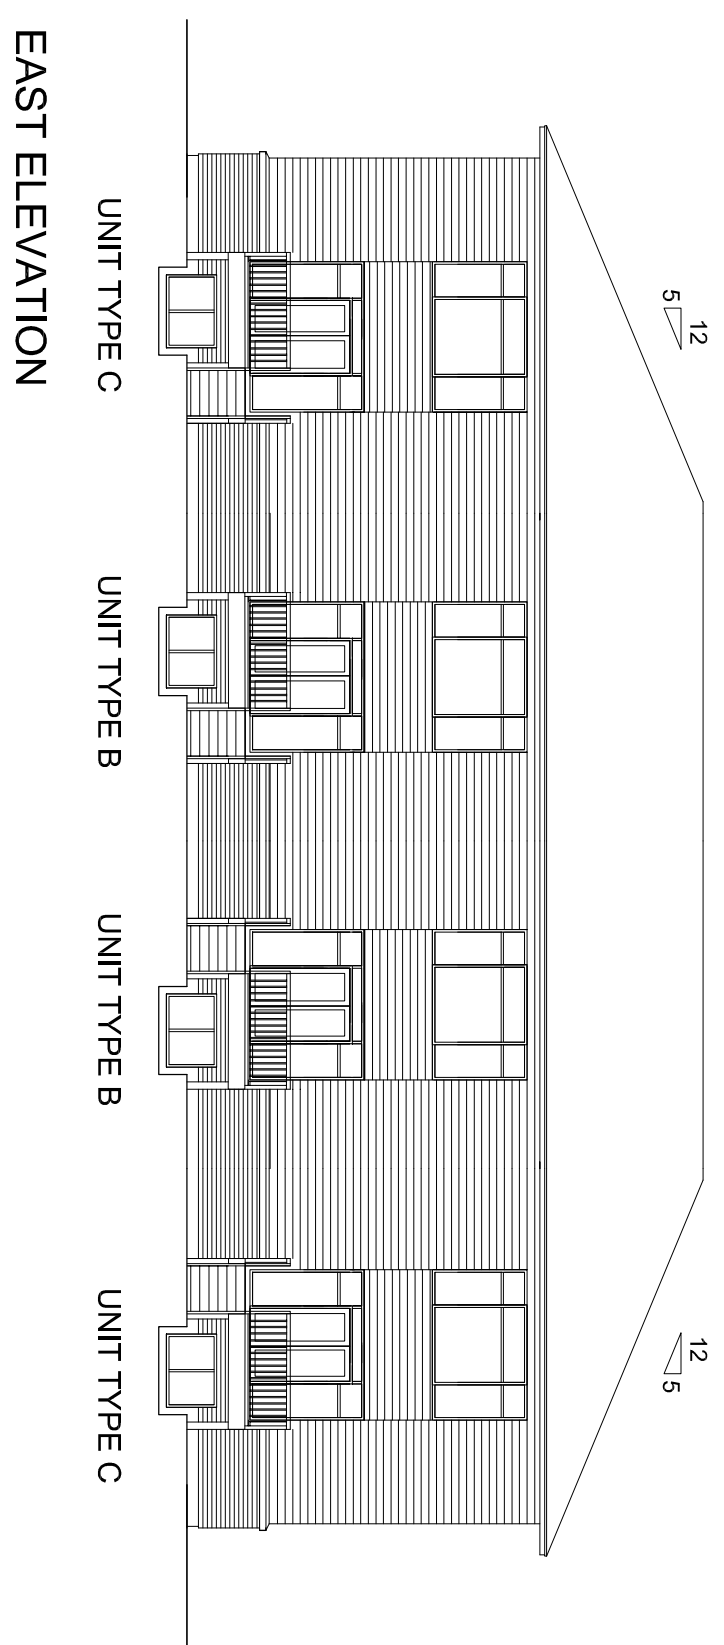
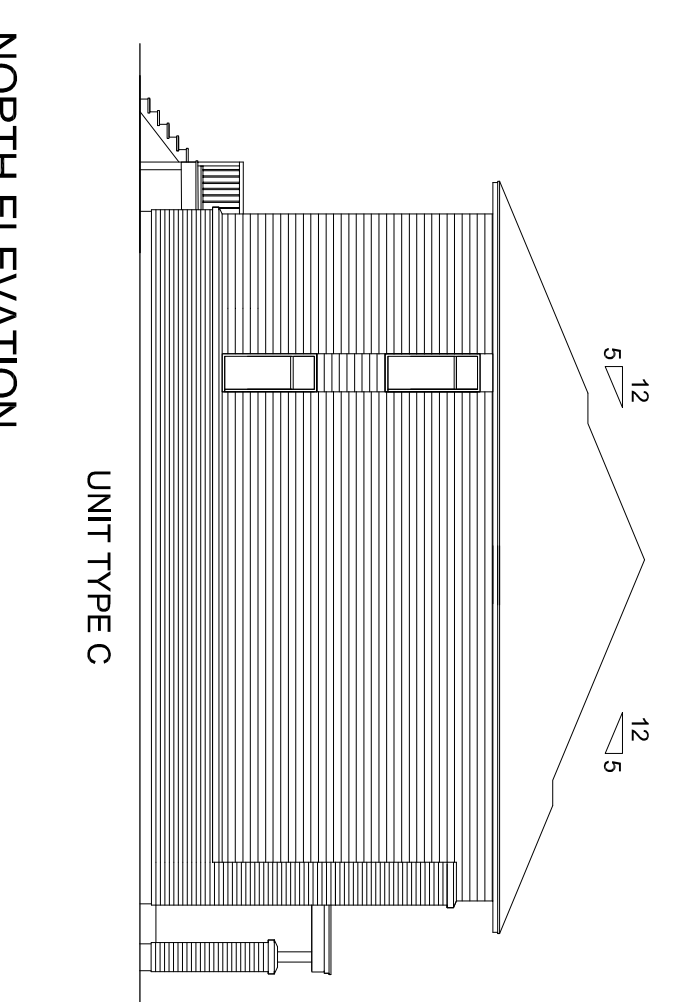
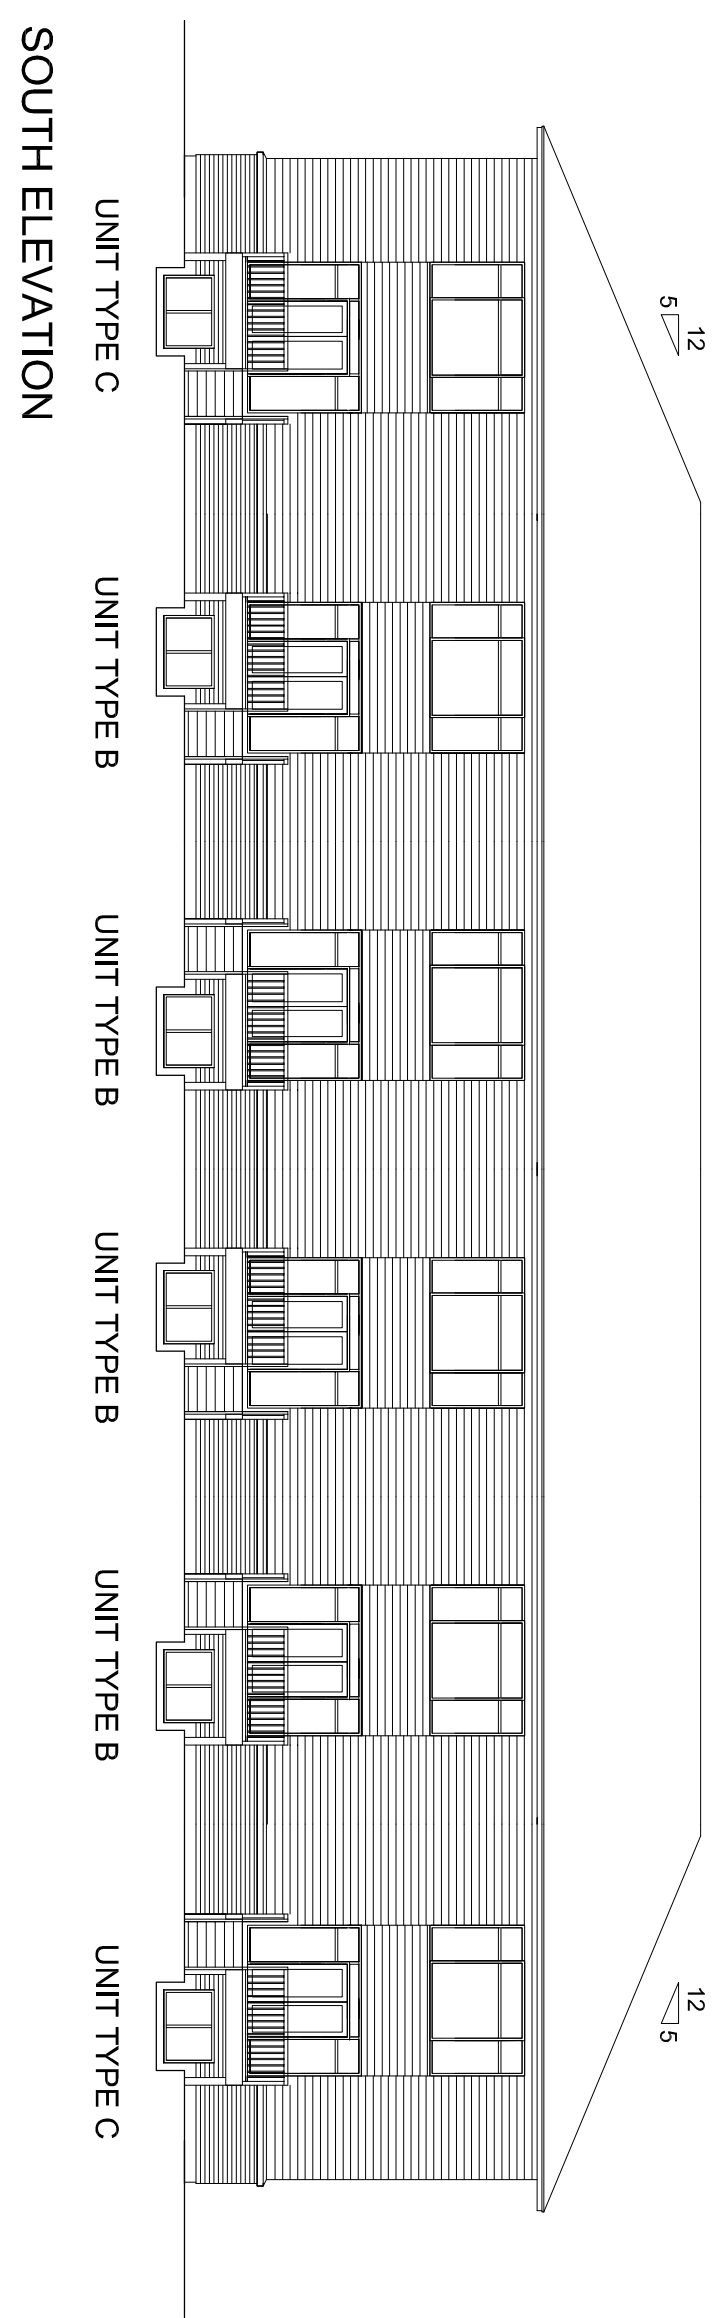



BLOCK 4

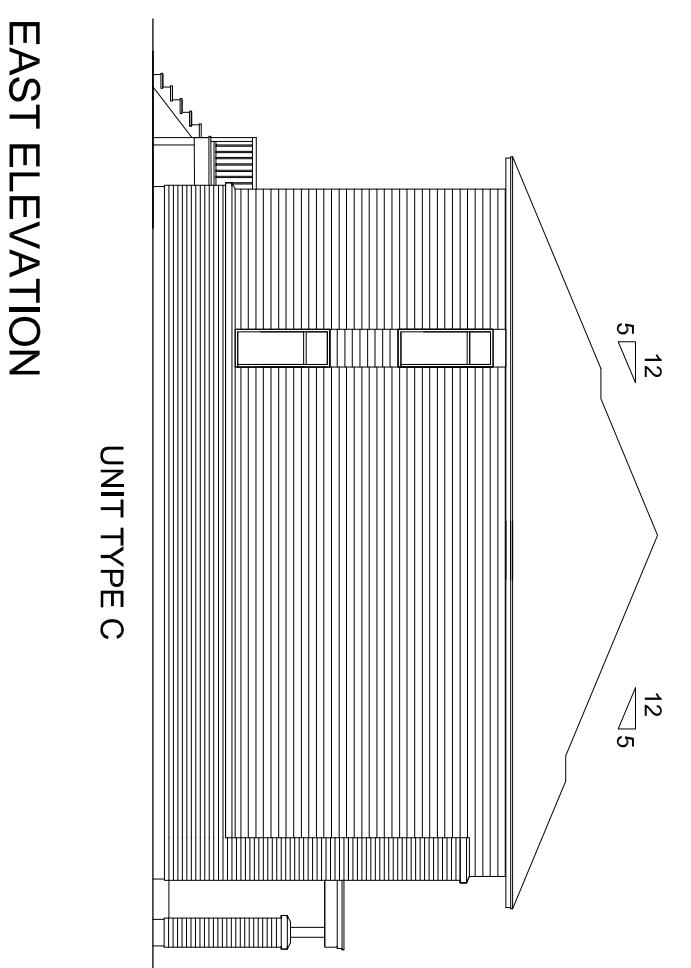

BLOCK 5

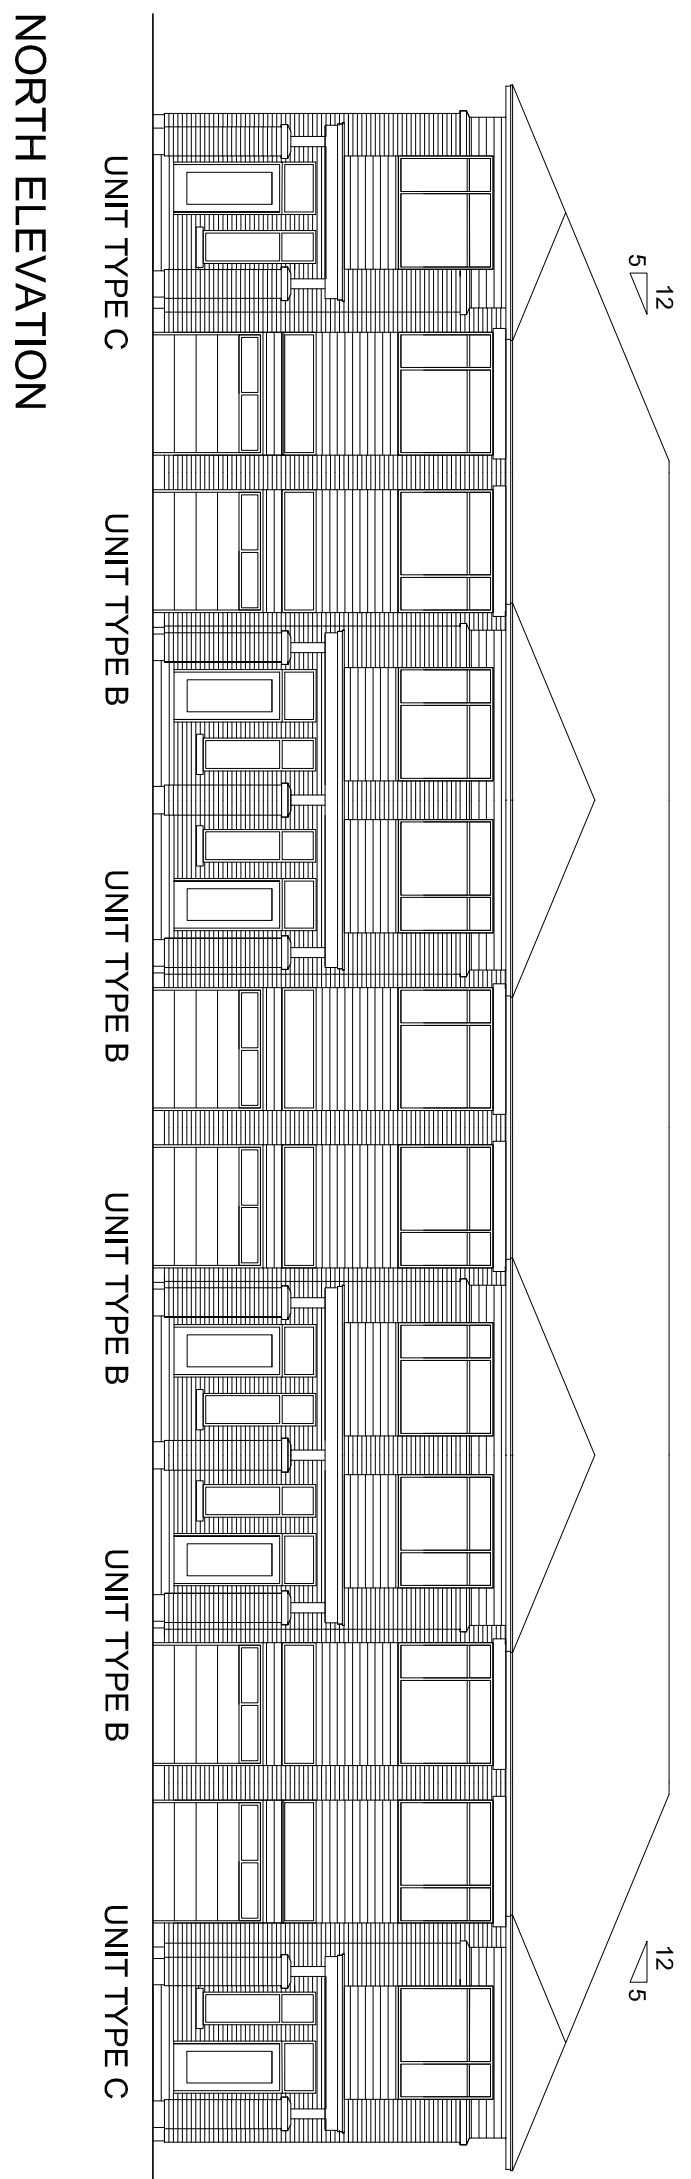

BLOCK 6

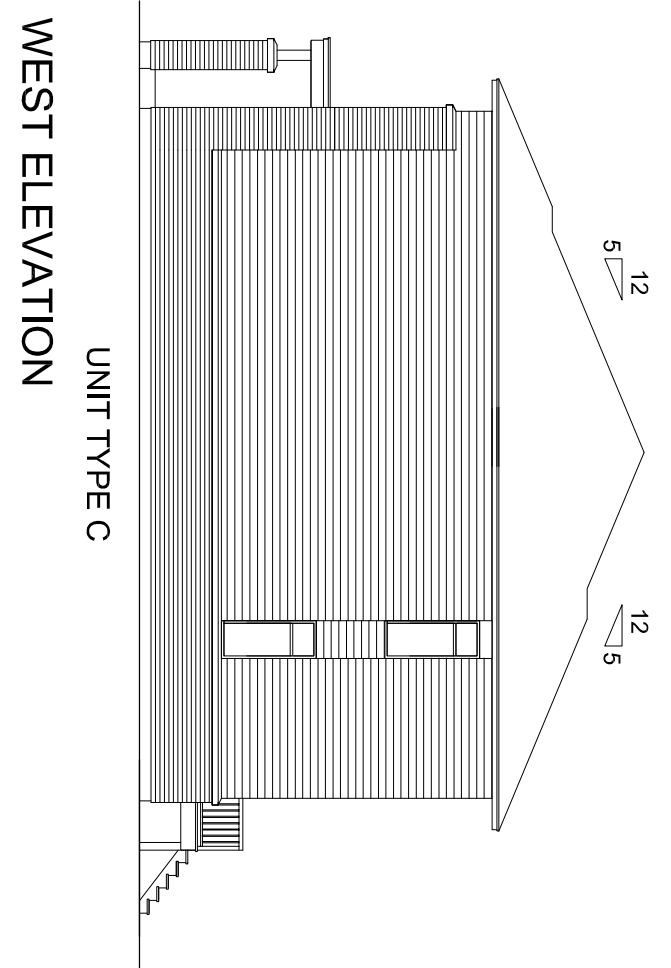


IT IS THE RESPONSIBILITY OF THE APPROPRIATE CONTRACTOR TO CHECK AND VERIFY ALL DIMENSIONS ON SITE AND TO REPORT ALL ERRORS AND/OR OMISSIONS TO THE ARCHITECT.
 ALL CONTRACTORS MUST COMPLY WITH ALL APPLICABLE CODES AND REGULATIONS.
 THIS DRAWING MAY NOT BE USED FOR CONSTRUCTION UNLESS SIGNED BY THE ARCHITECT.
 DO NOT SCALE DRAWINGS.
 COPYRIGHT RESERVED.

NOTATION SYMBOLS:

- (00) INDICATES DRAWING NOTES, LISTED ON EACH SHEET.
- (01) INDICATES ASSEMBLY TYPE, REFER TO TYPICAL ASSEMBLIES SCHEDULE.
- (02) INDICATES WINDOW TYPE, REFER TO WINDOW ELEVATIONS AND DETAILS ON A500 SERIES.
- (03) INDICATES DOOR TYPE, REFER TO DOOR SCHEDULE AND DETAILS ON A500 SERIES.
- (04) TITLE
- (05) SCALE
- (06) DETAIL REFERENCE PAGE

No.	DESCRIPTION	DATE
1	PRELIMINARY ELEVATIONS	JUN 20 2018
REVISIONS:		
KORRIT ARROW		

CLIENT



THE BERGE
HOMES



URBANDIYA
Design Inc.

PROJECT TITLE:
1158 OLD SECOND LINE

OTTAWA ONTARIO

SHEET TITLE:
**ELEVATIONS
 BLOCKS 4, 5 & 6**

BDIN:
 29498

SCALE:
 1:150

PROJECT No.
 1802

SHEET No.
ASK2